


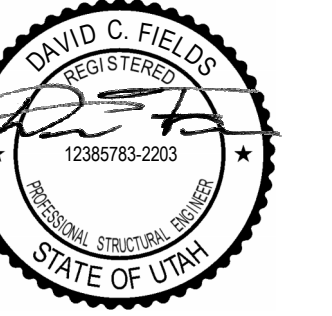

Reserved for permit stamp

150 South Jackson St., Suite 800
Seattle, Washington 98104 USA
+1 206 624 9700 olsonkundig.com

Olson Kundig

project
SOMMET BLANC - ABC
DEER VALLEY, UTAH

MAGNUSSON
KLEMENCIC
ASSOCIATES


Structural + Civil Engineers
Seattle Chicago
www.mka.com
206.292.1200

principal architect _____
project manager _____
drawn by _____
checked by _____
job no. 20052
date 05/17/2024
revisions: _____


IFC SET 2 OF 3
05/17/2024

TOWER A & B
BASEMENT WALL
ELEVATIONS


S3.31

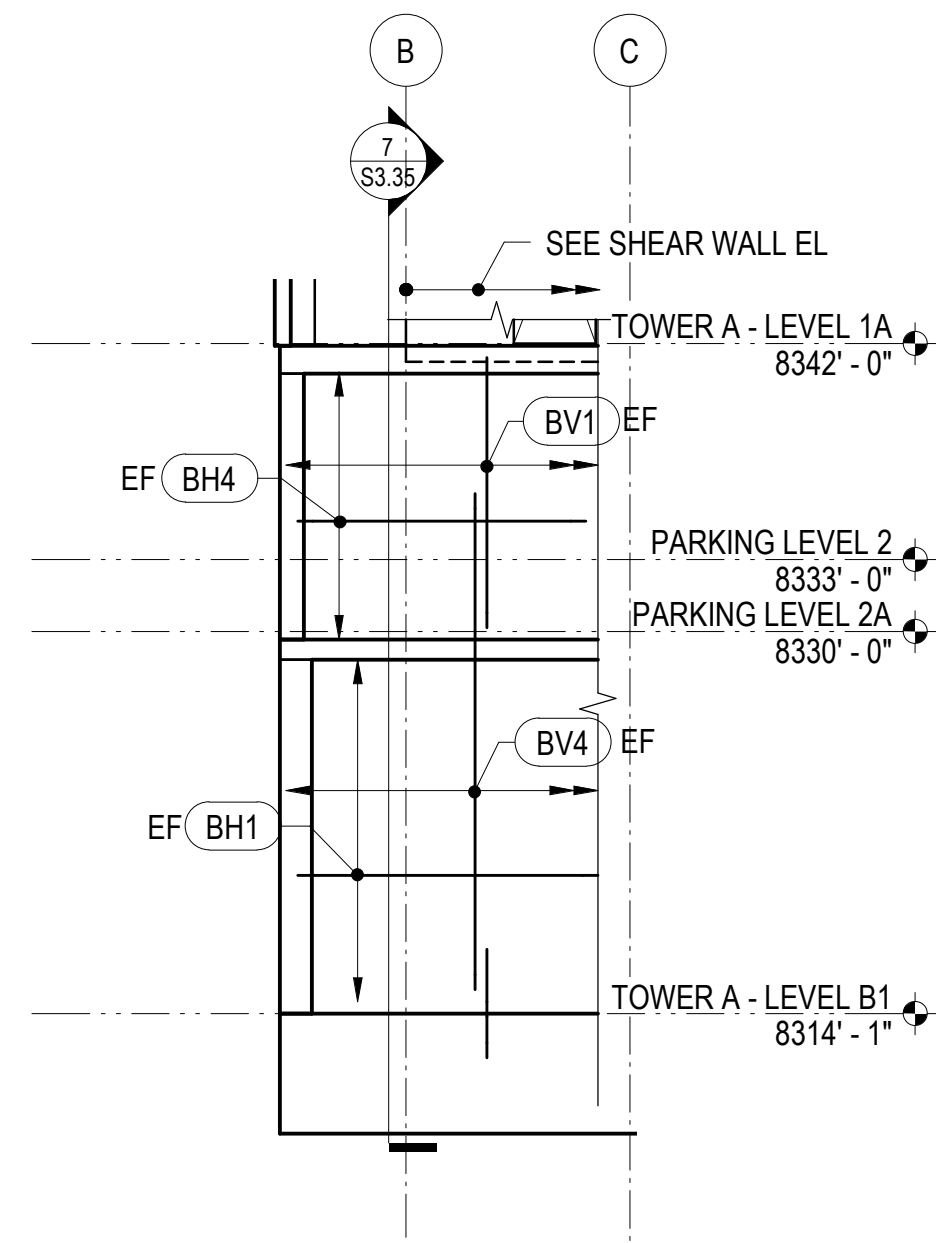


8 BASEMENT WALL ELEVATION
1/8" = 1'-0"

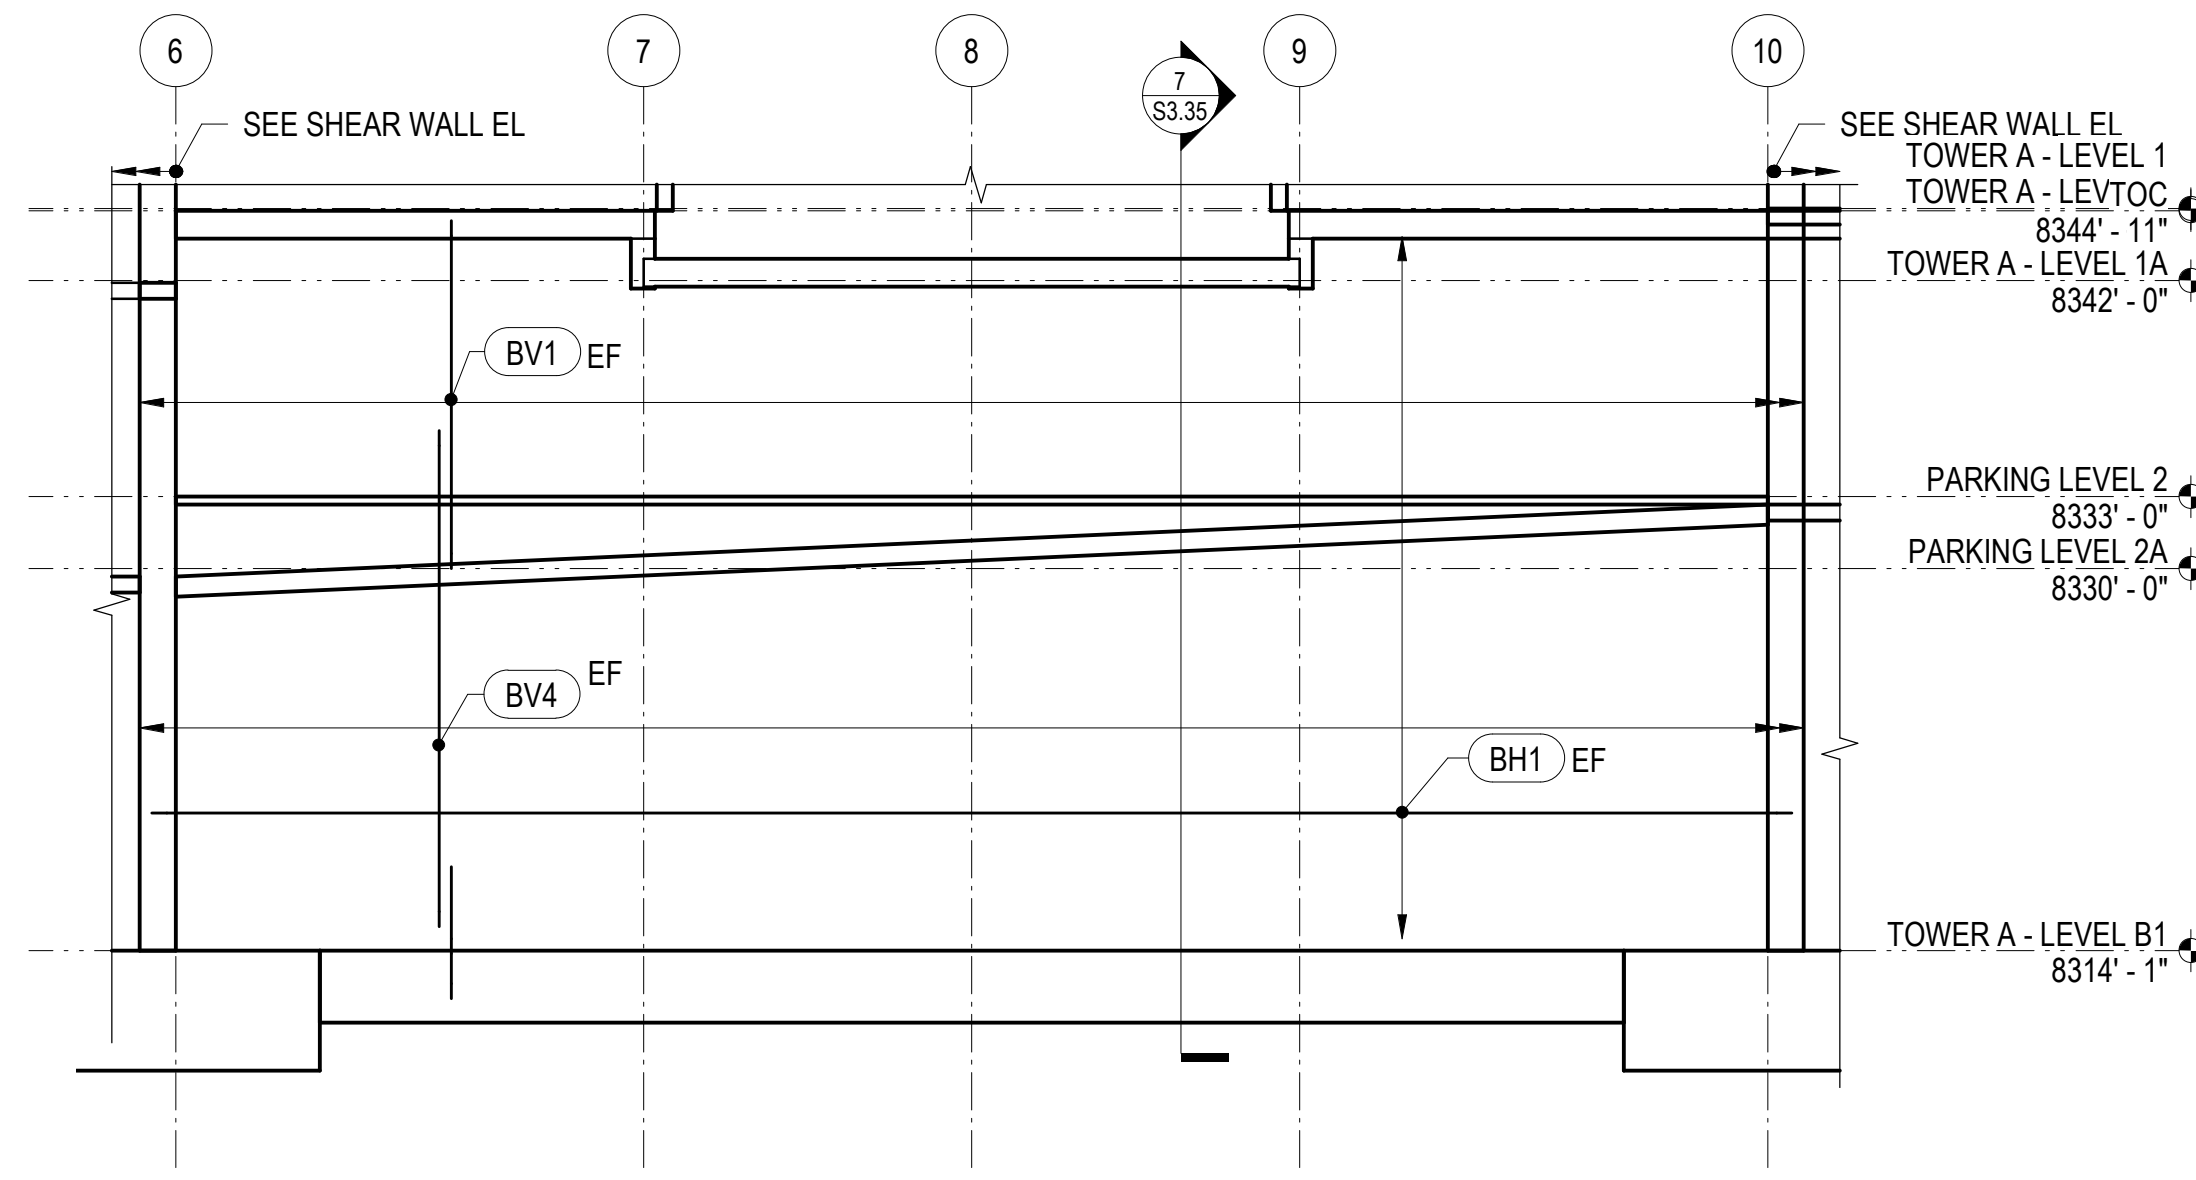


9 BASEMENT WALL ELEVATION
1/8" = 1'-0"

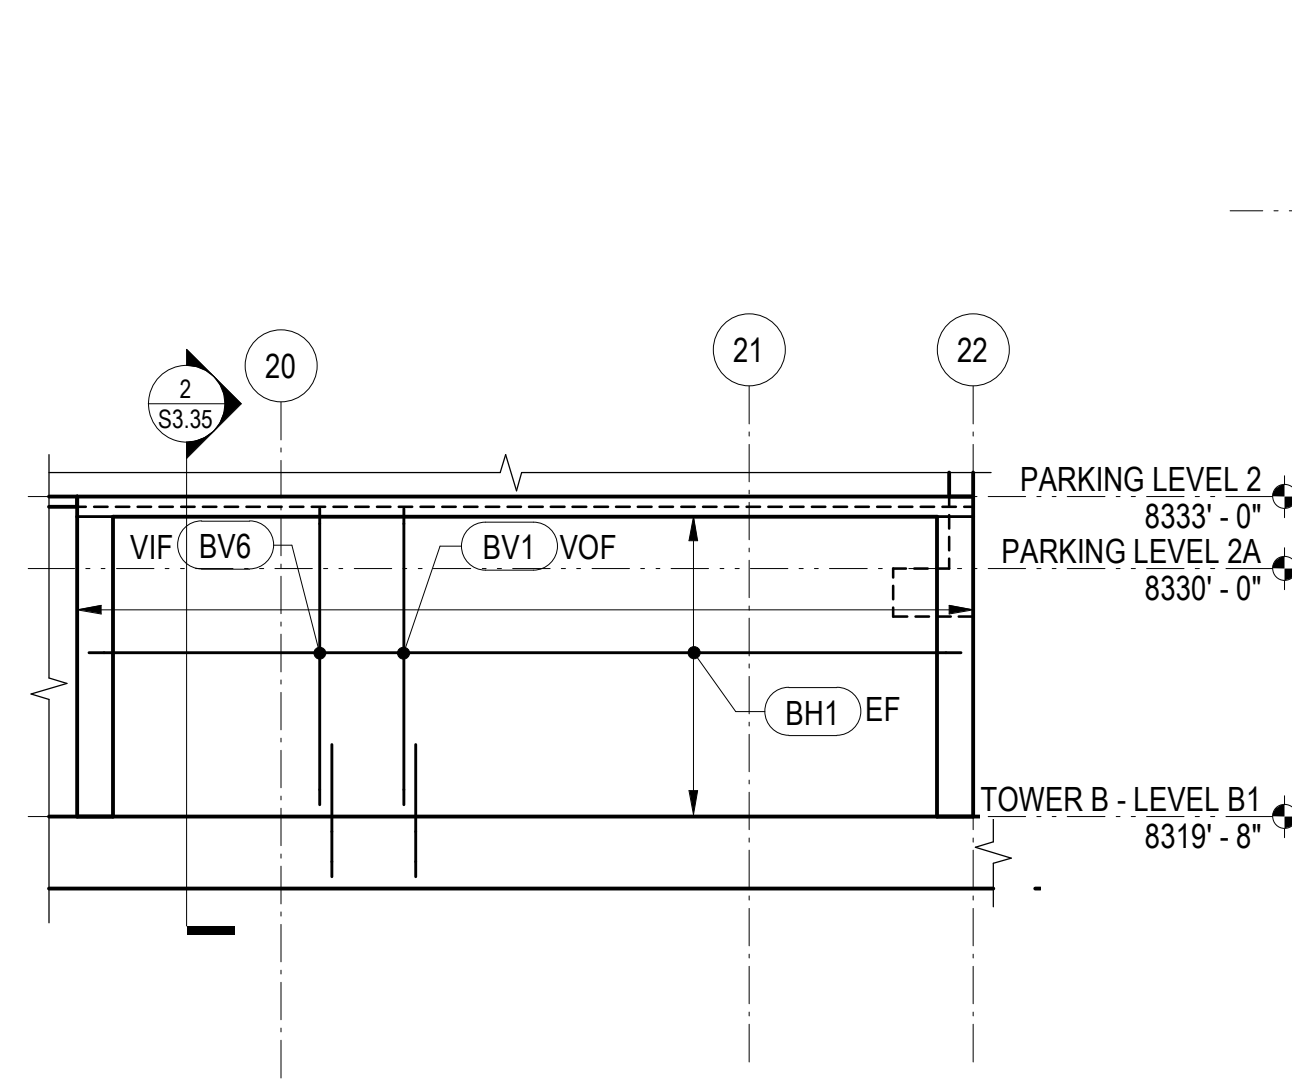


10 BASEMENT WALL ELEVATION
1/8" = 1'-0"

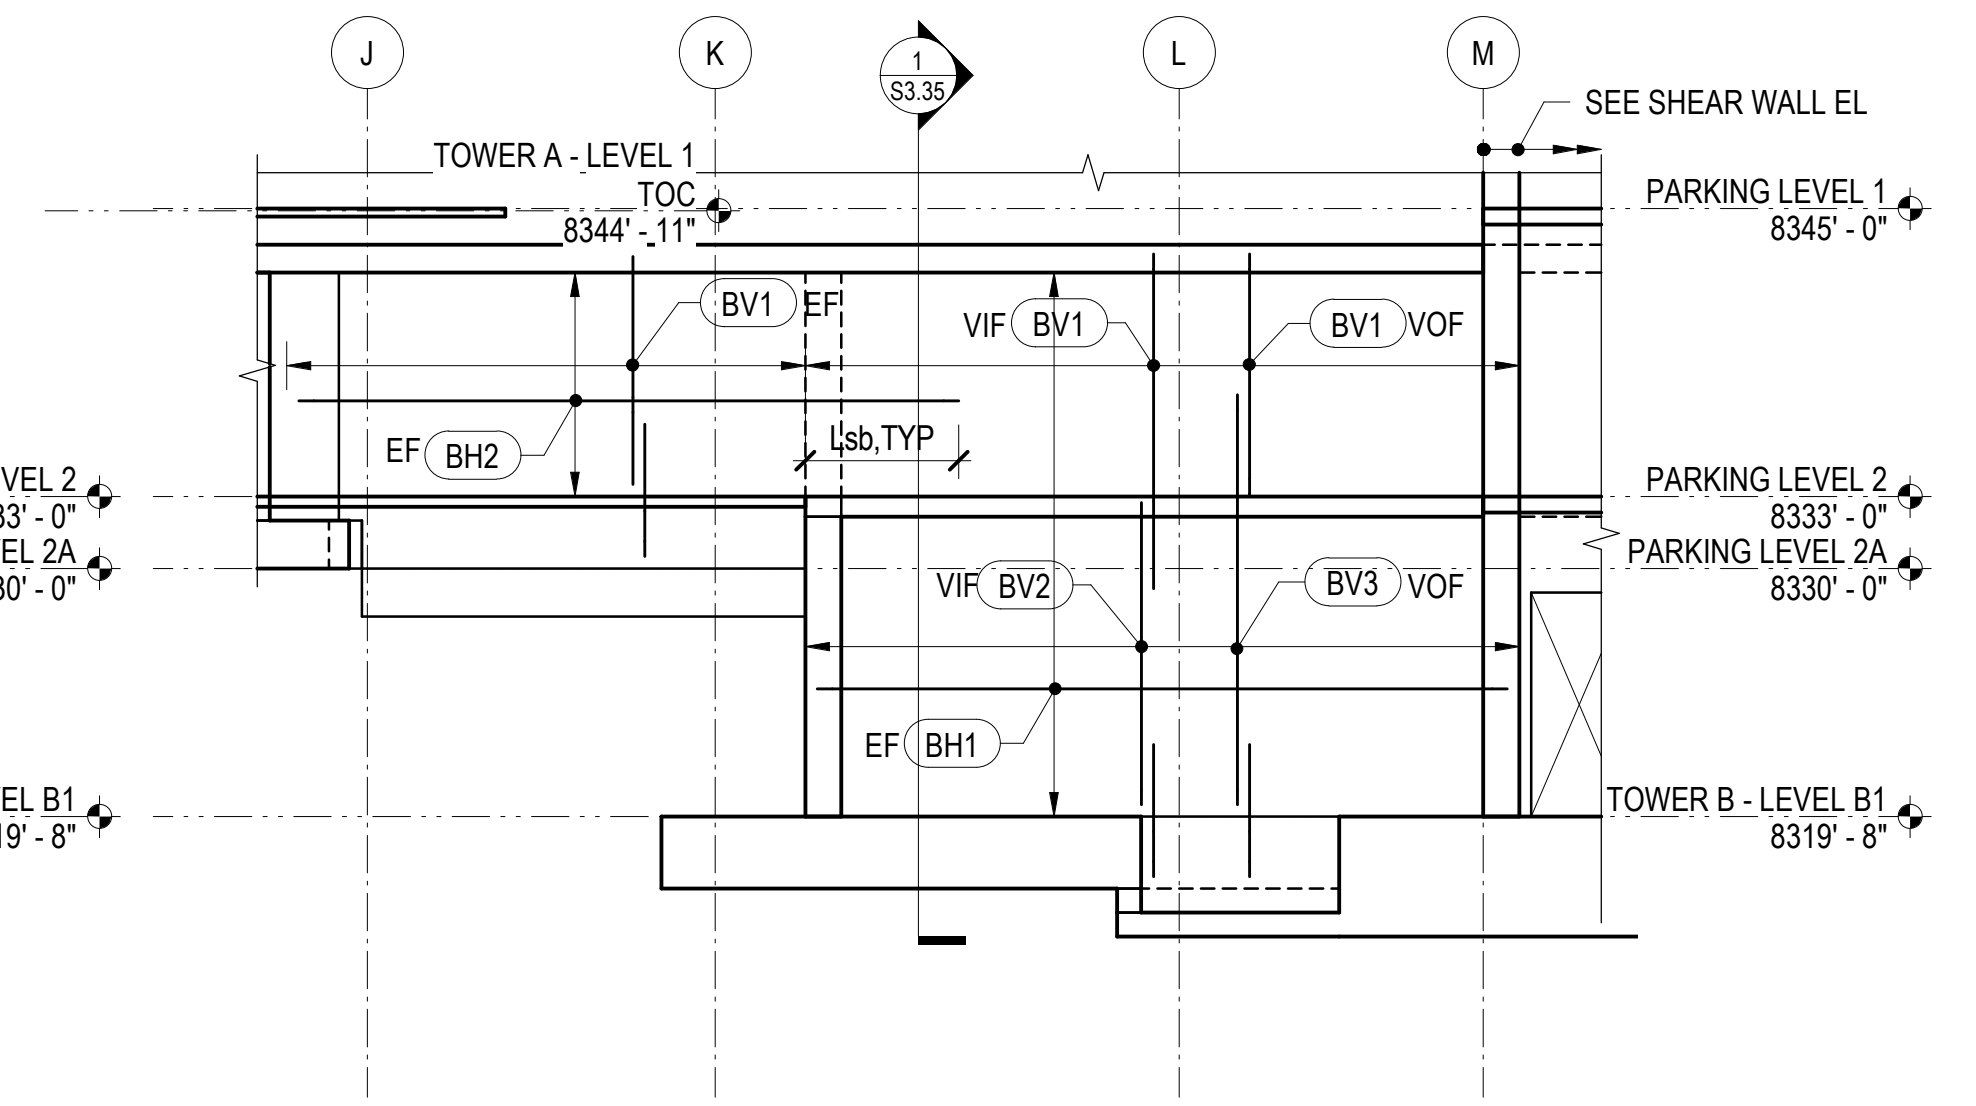


11 BASEMENT WALL ELEVATION
1/8" = 1'-0"

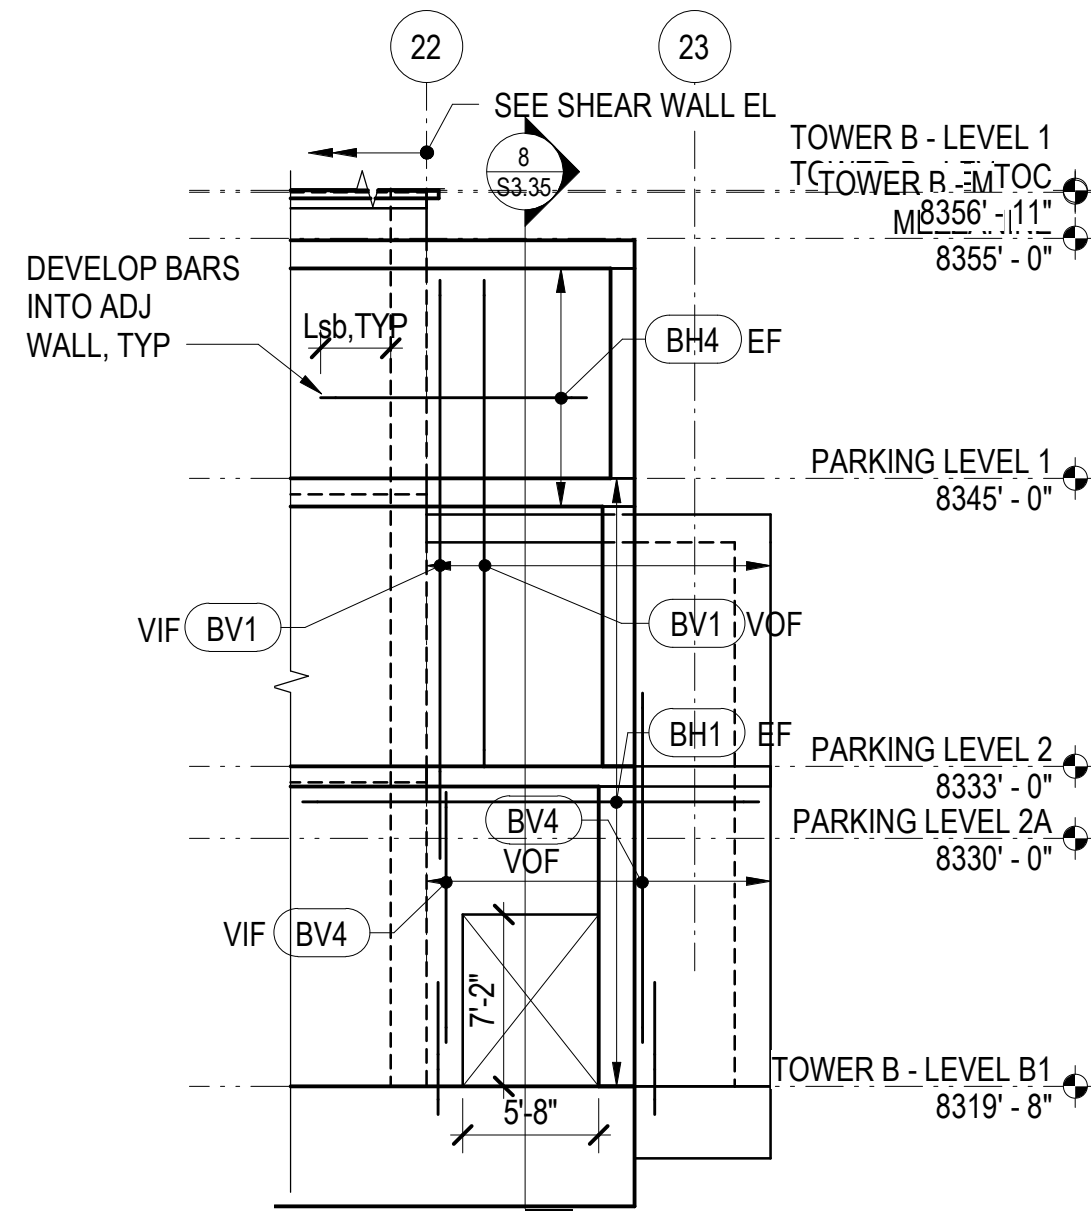


12 BASEMENT WALL ELEVATION
1/8" = 1'-0"

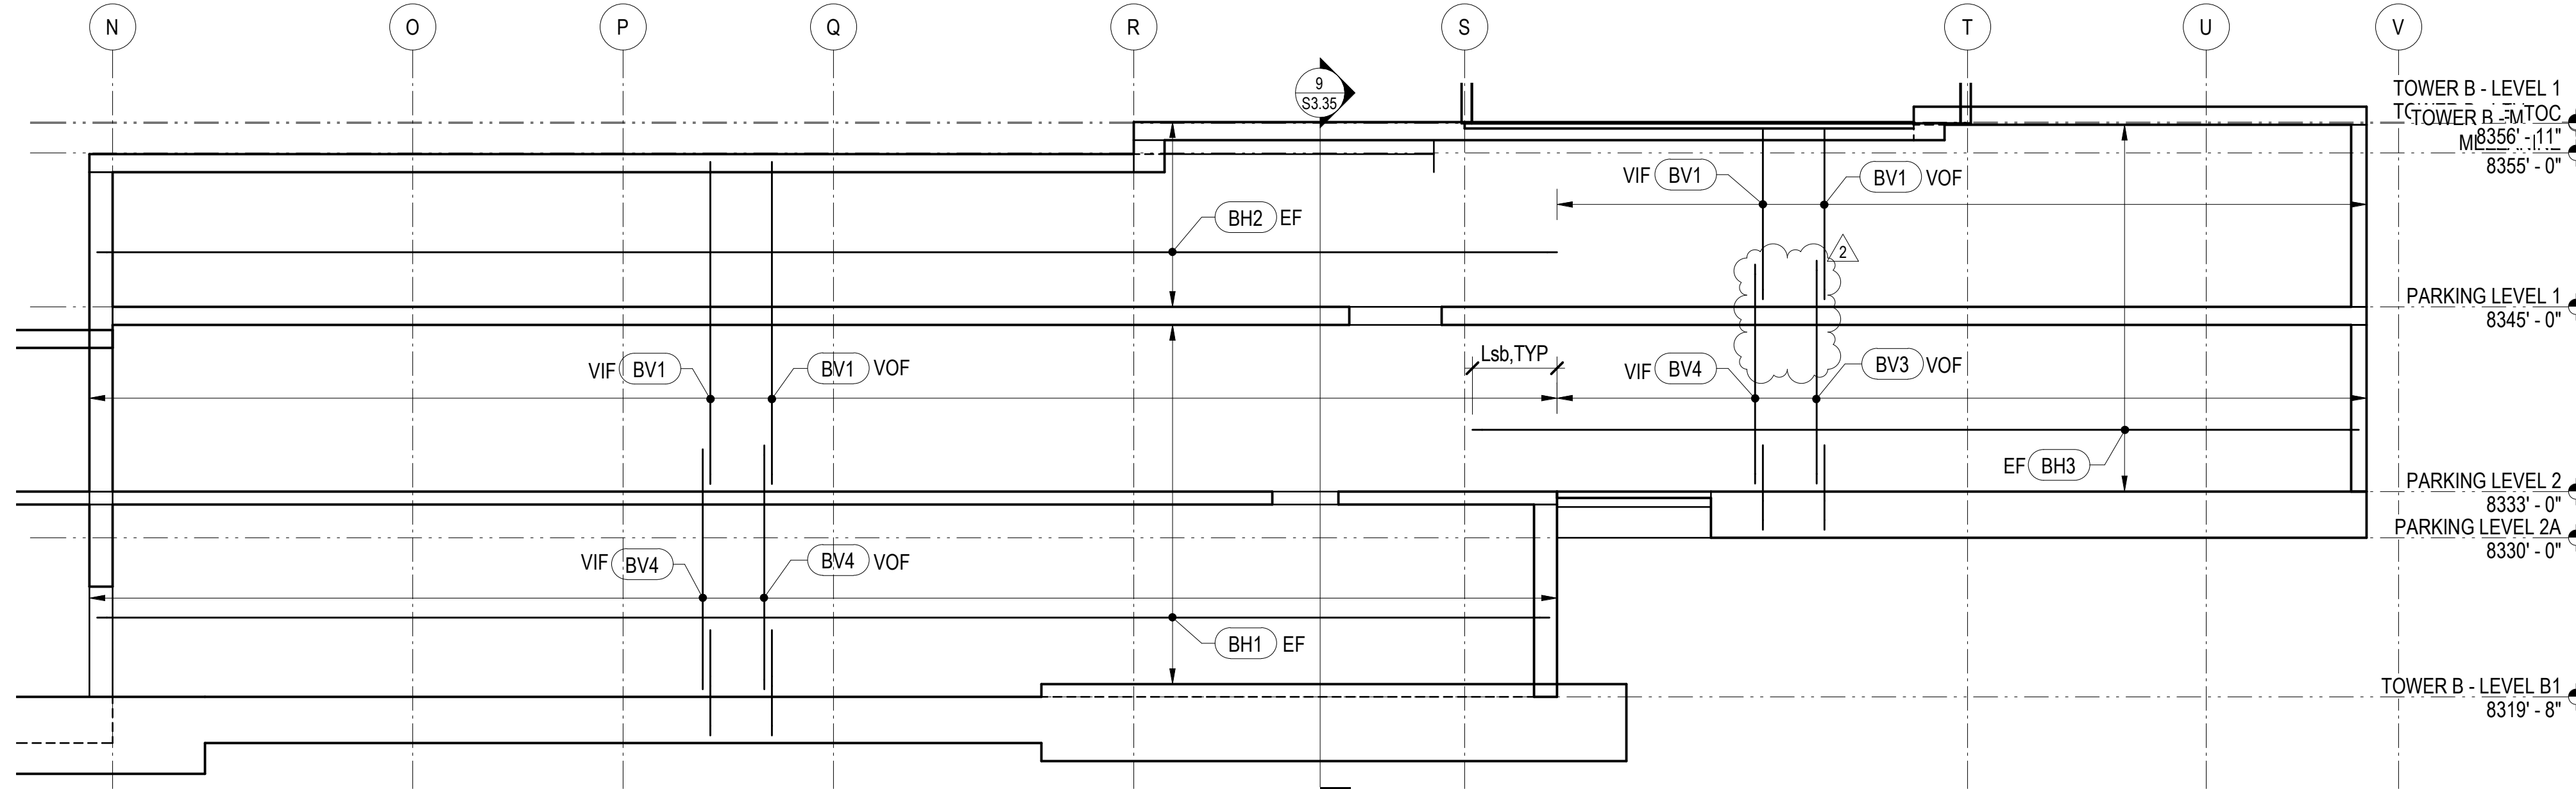


13 BASEMENT WALL ELEVATION
1/8" = 1'-0"

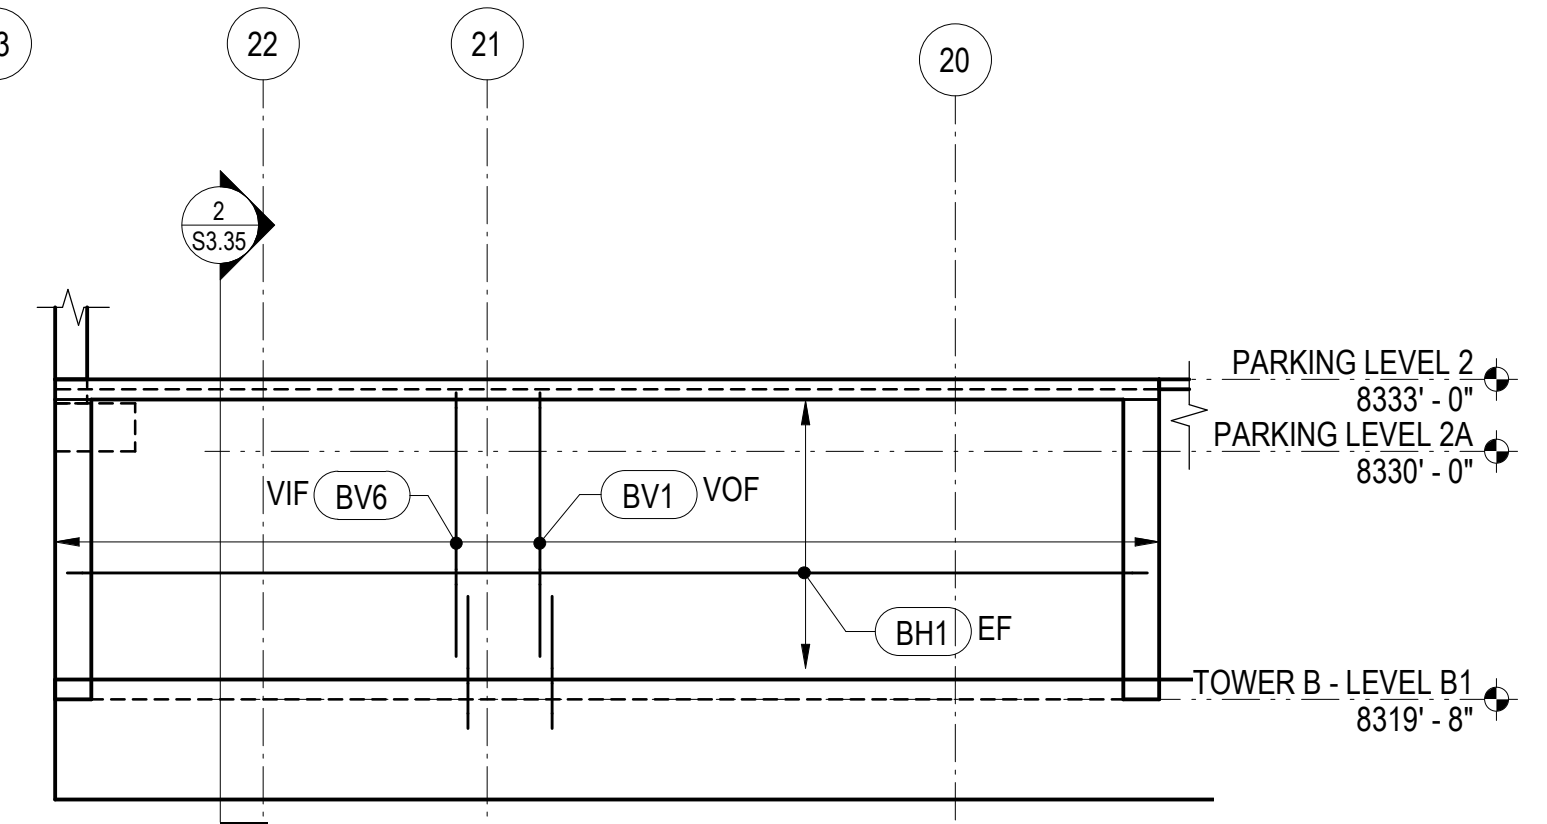


14 BASEMENT WALL ELEVATION
1/8" = 1'-0"

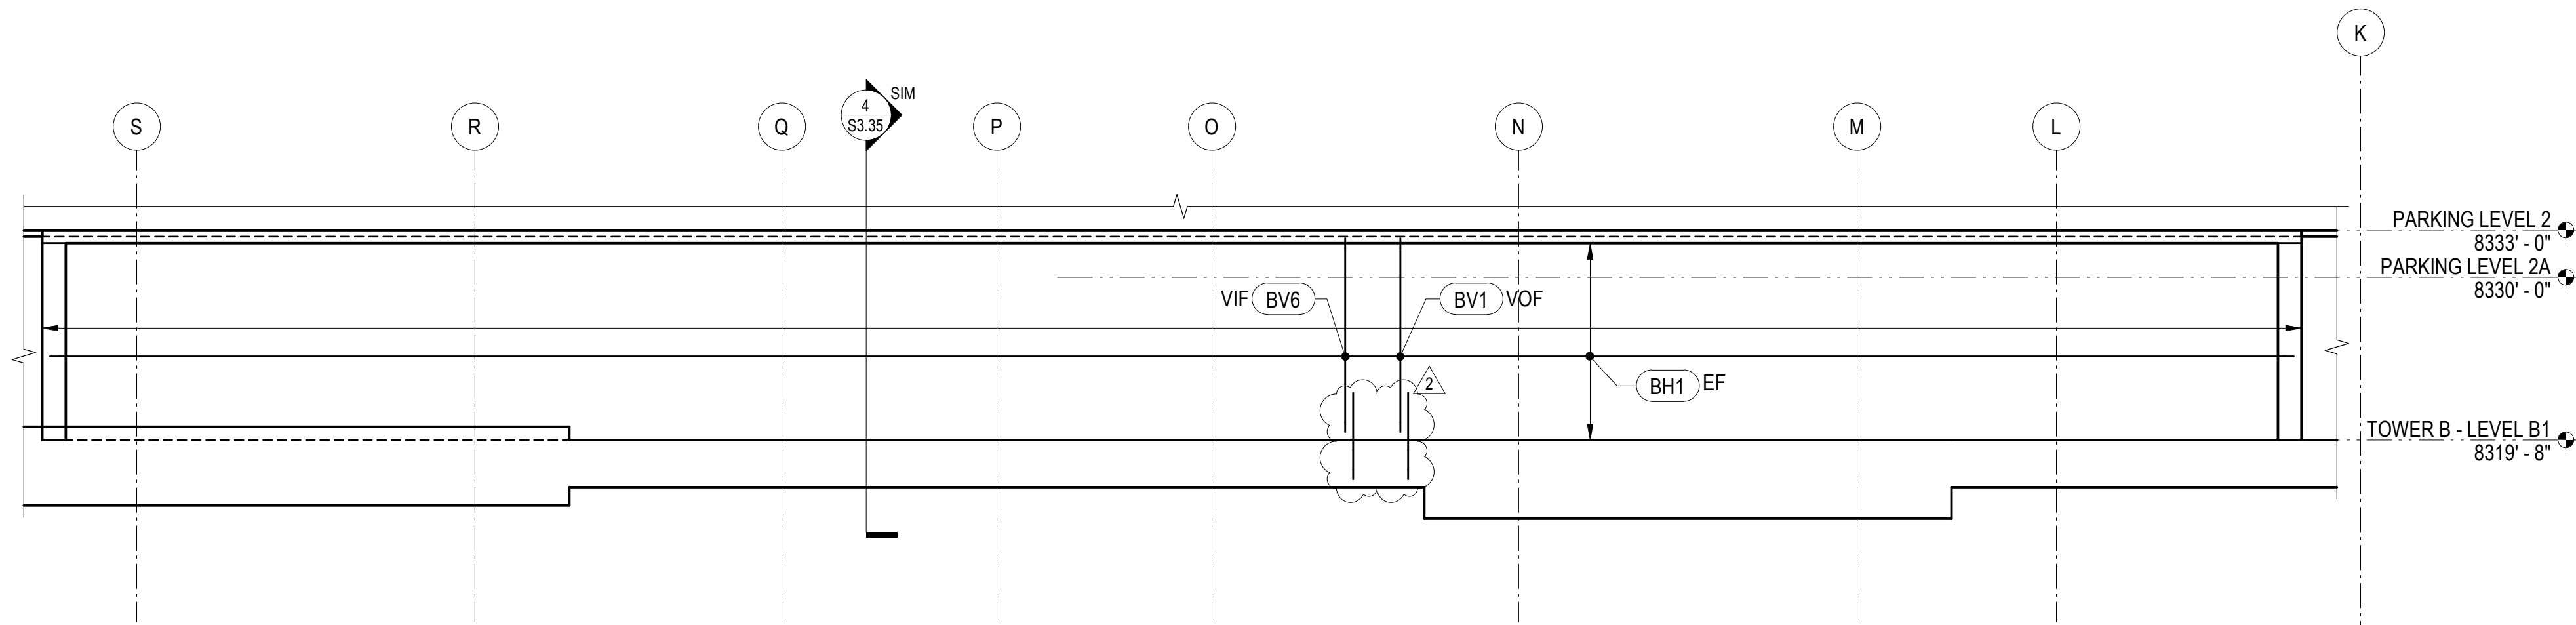


15 BASEMENT WALL ELEVATION
1/8" = 1'-0"

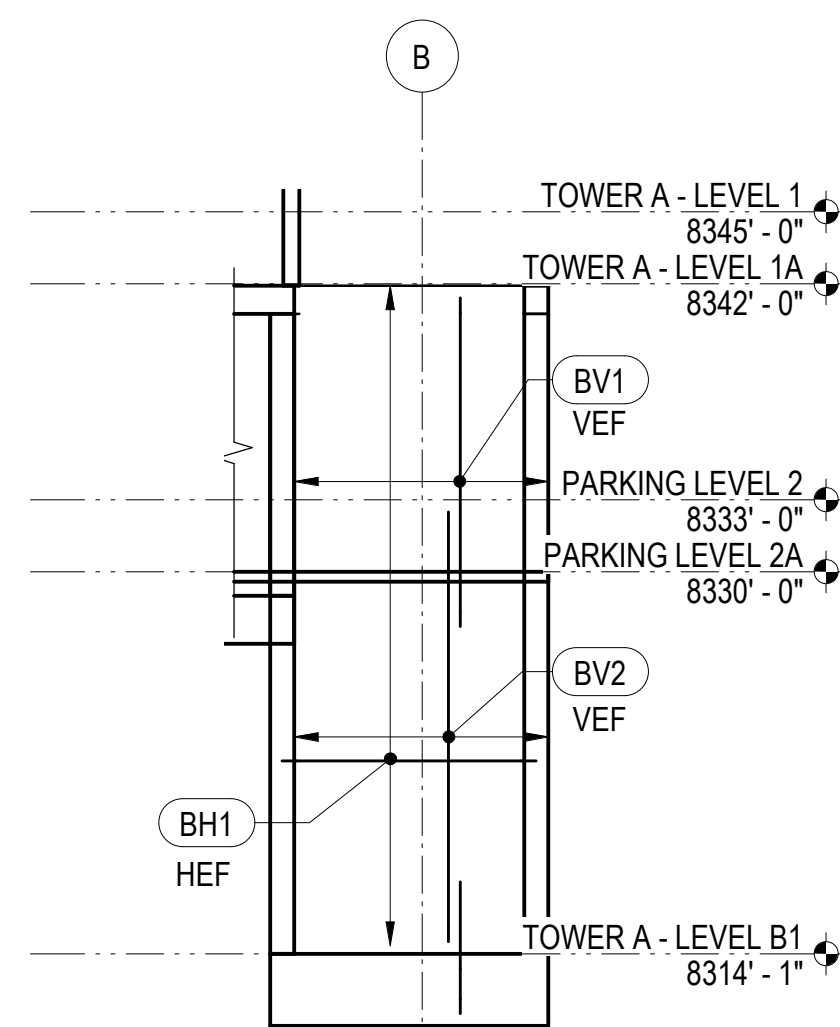

16 BASEMENT WALL ELEVATION
1/8" = 1'-0"

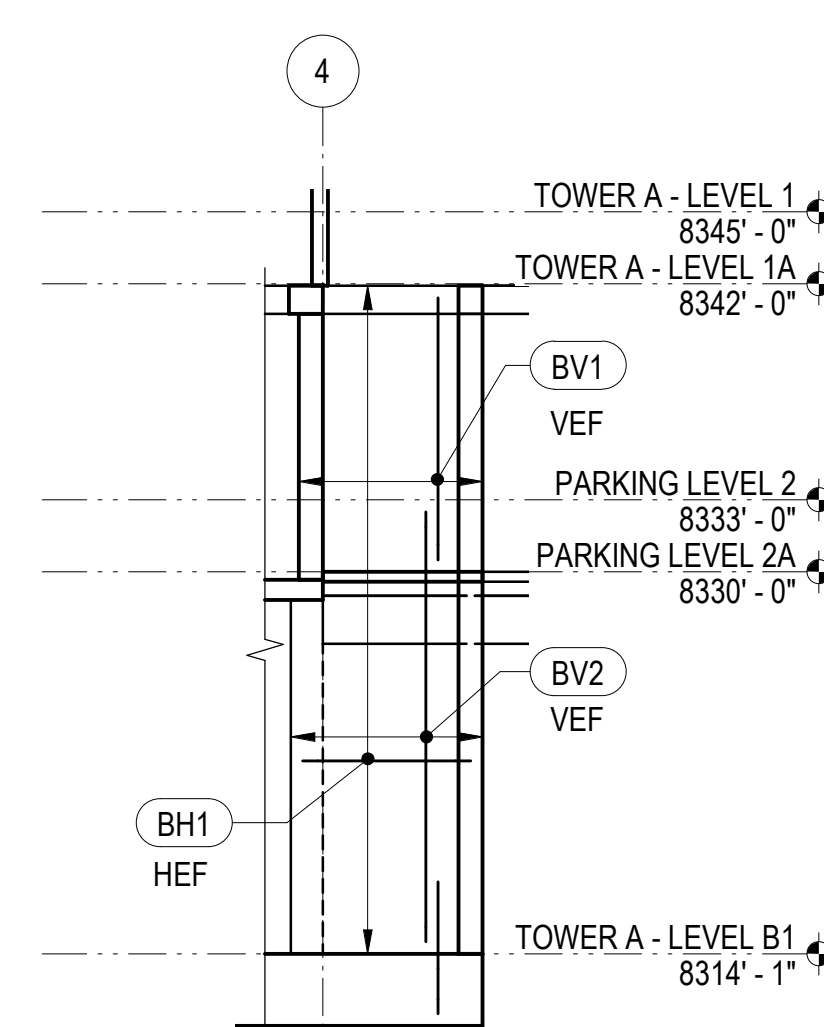

17 BASEMENT WALL ELEVATION
1/8" = 1'-0"

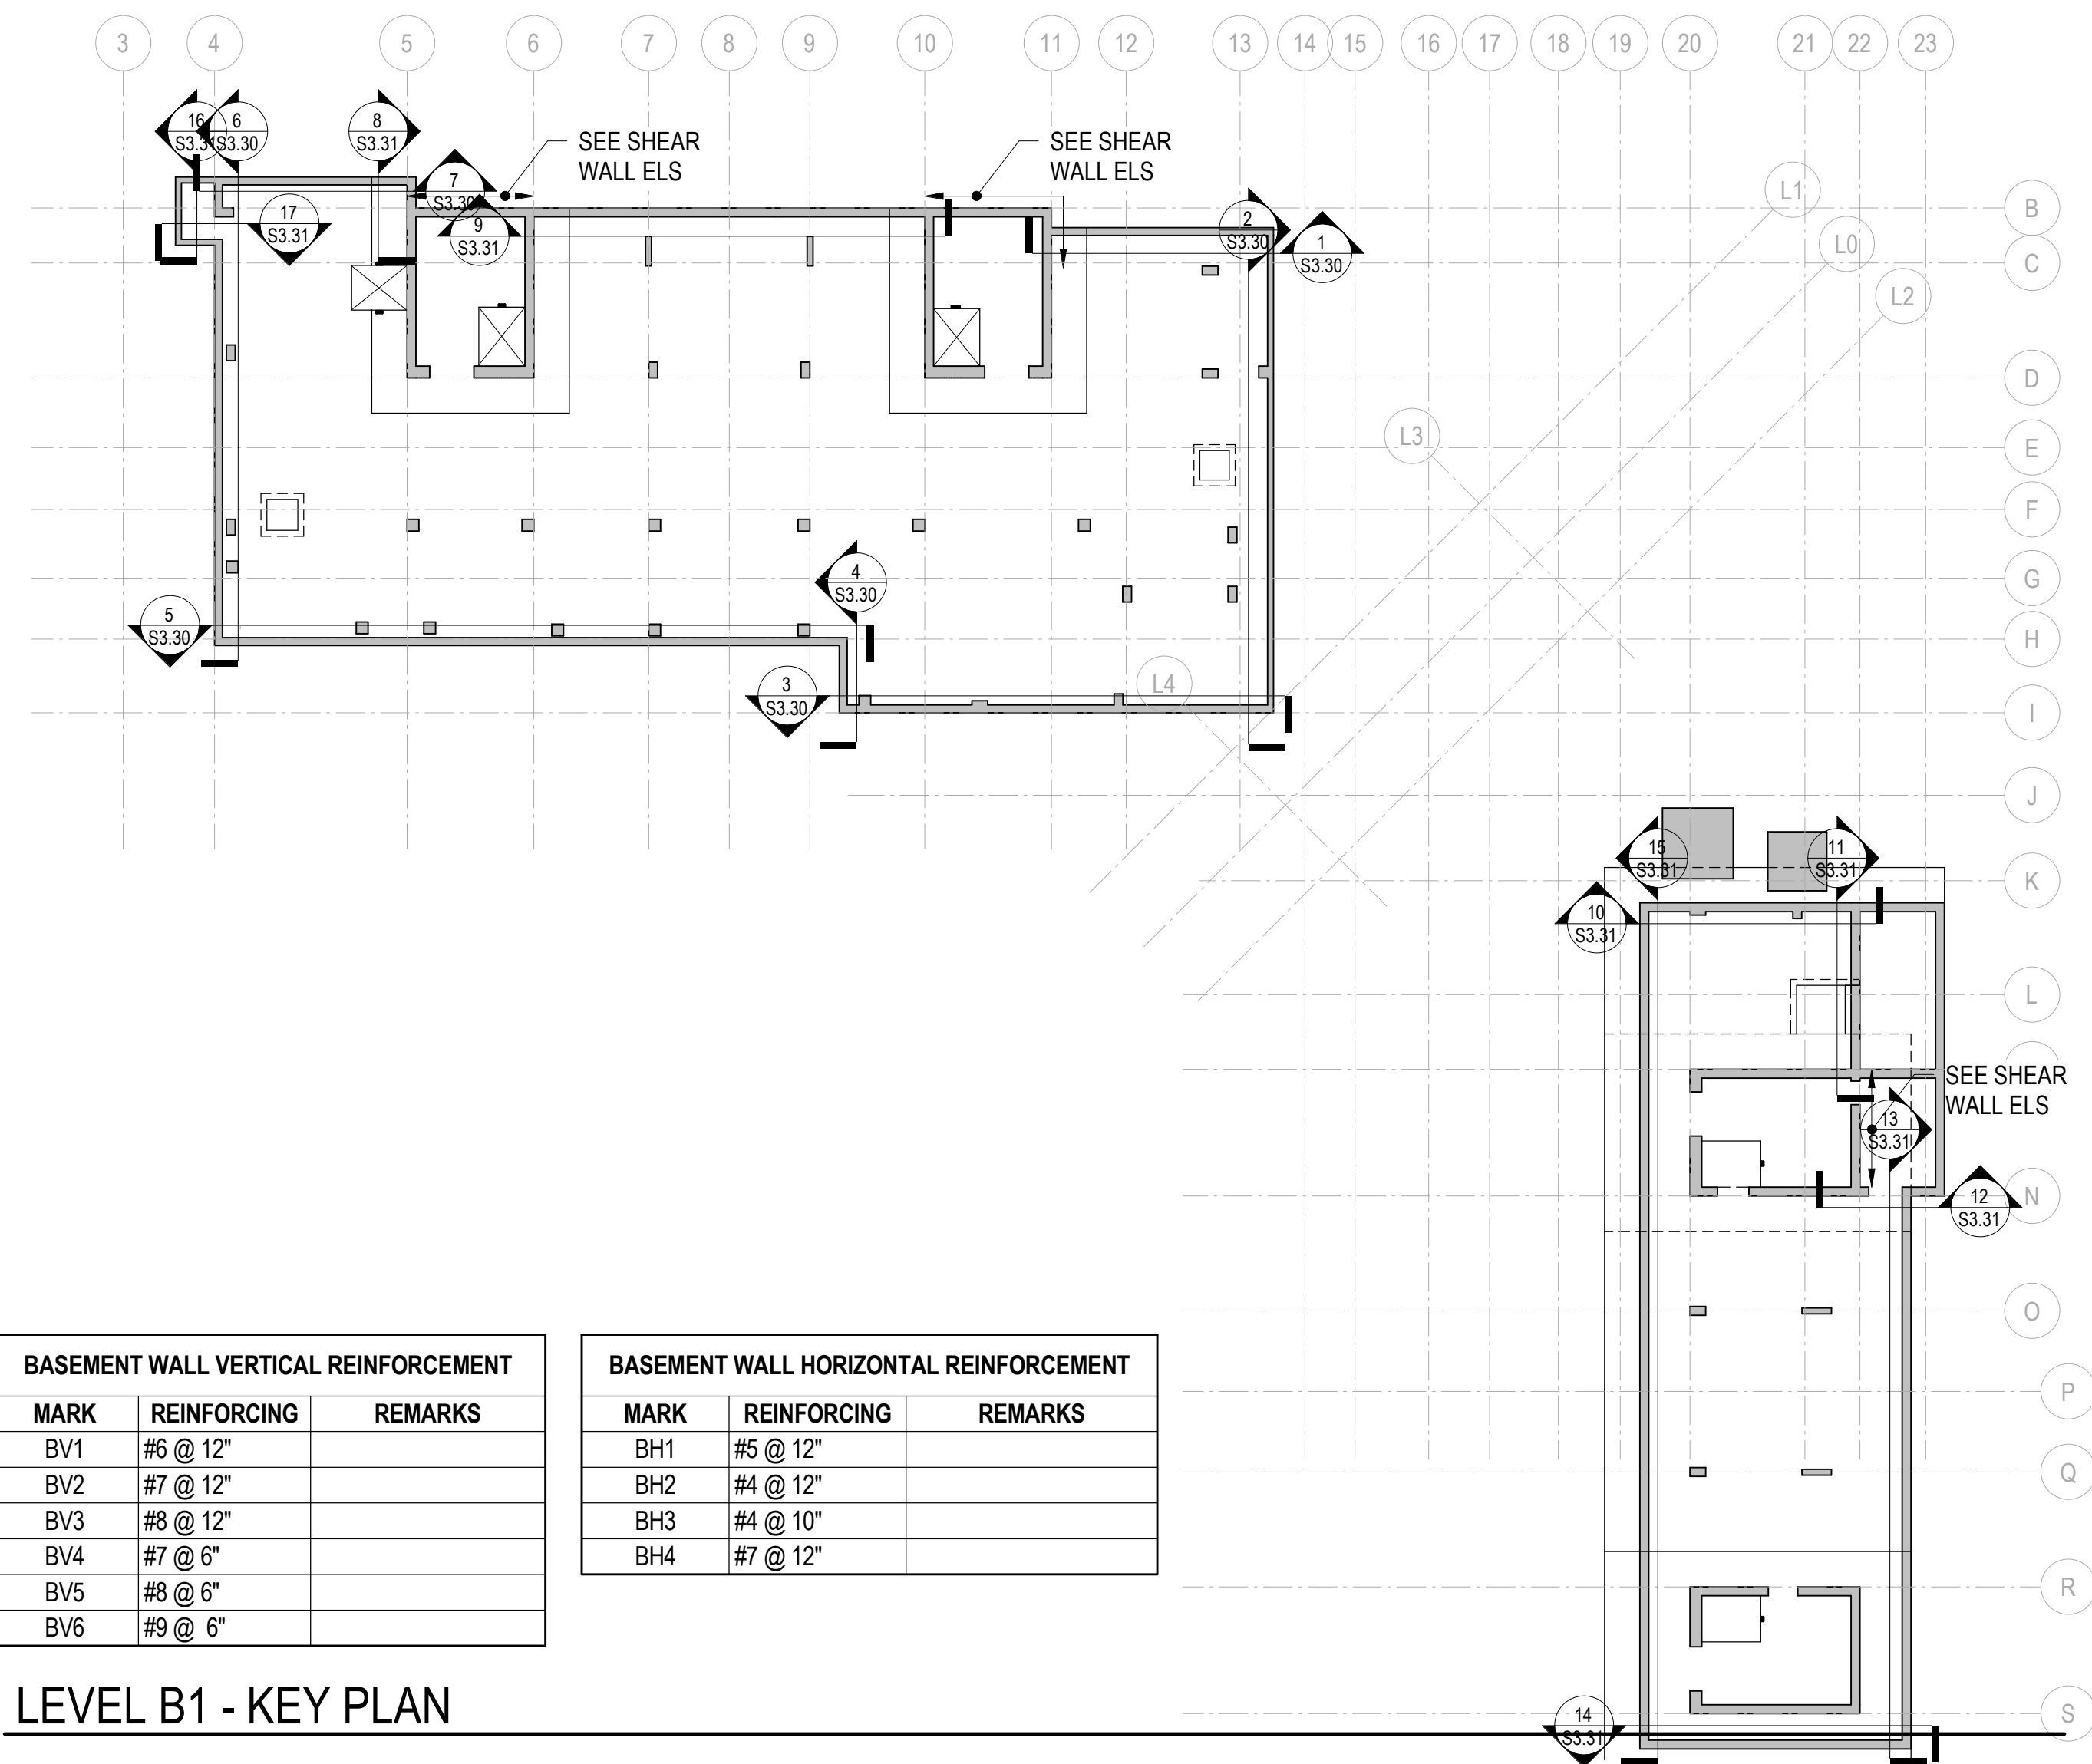

BASEMENT WALL VERTICAL REINFORCEMENT		
MARK	REINFORCING	REMARKS
BV1	#6 @ 12"	
BV2	#7 @ 12"	
BV3	#8 @ 12"	
BV4	#7 @ 6"	
BV5	#8 @ 6"	
BV6	#9 @ 6"	

BASEMENT WALL HORIZONTAL REINFORCEMENT		
MARK	REINFORCING	REMARKS
BH1	#5 @ 12"	
BH2	#4 @ 12"	
BH3	#4 @ 10"	
BH4	#7 @ 12"	

LEVEL B1 - KEY PLAN