


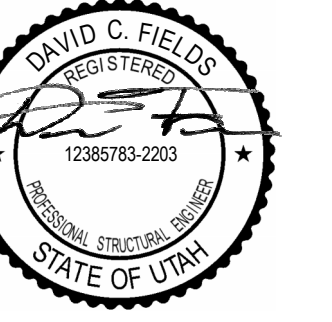

Reserved for permit stamp


150 South Jackson St., Suite 800
Seattle, Washington 98104 USA
+1 206 624 9700 olsonkundig.com

Olson Kundig


project
SOMMET BLANC - ABC
DEER VALLEY, UTAH

MAGNUSSON
KLEMENCIC
ASSOCIATES


Structural + Civil Engineers
Seattle Chicago
www.mka.com
206.292.1200

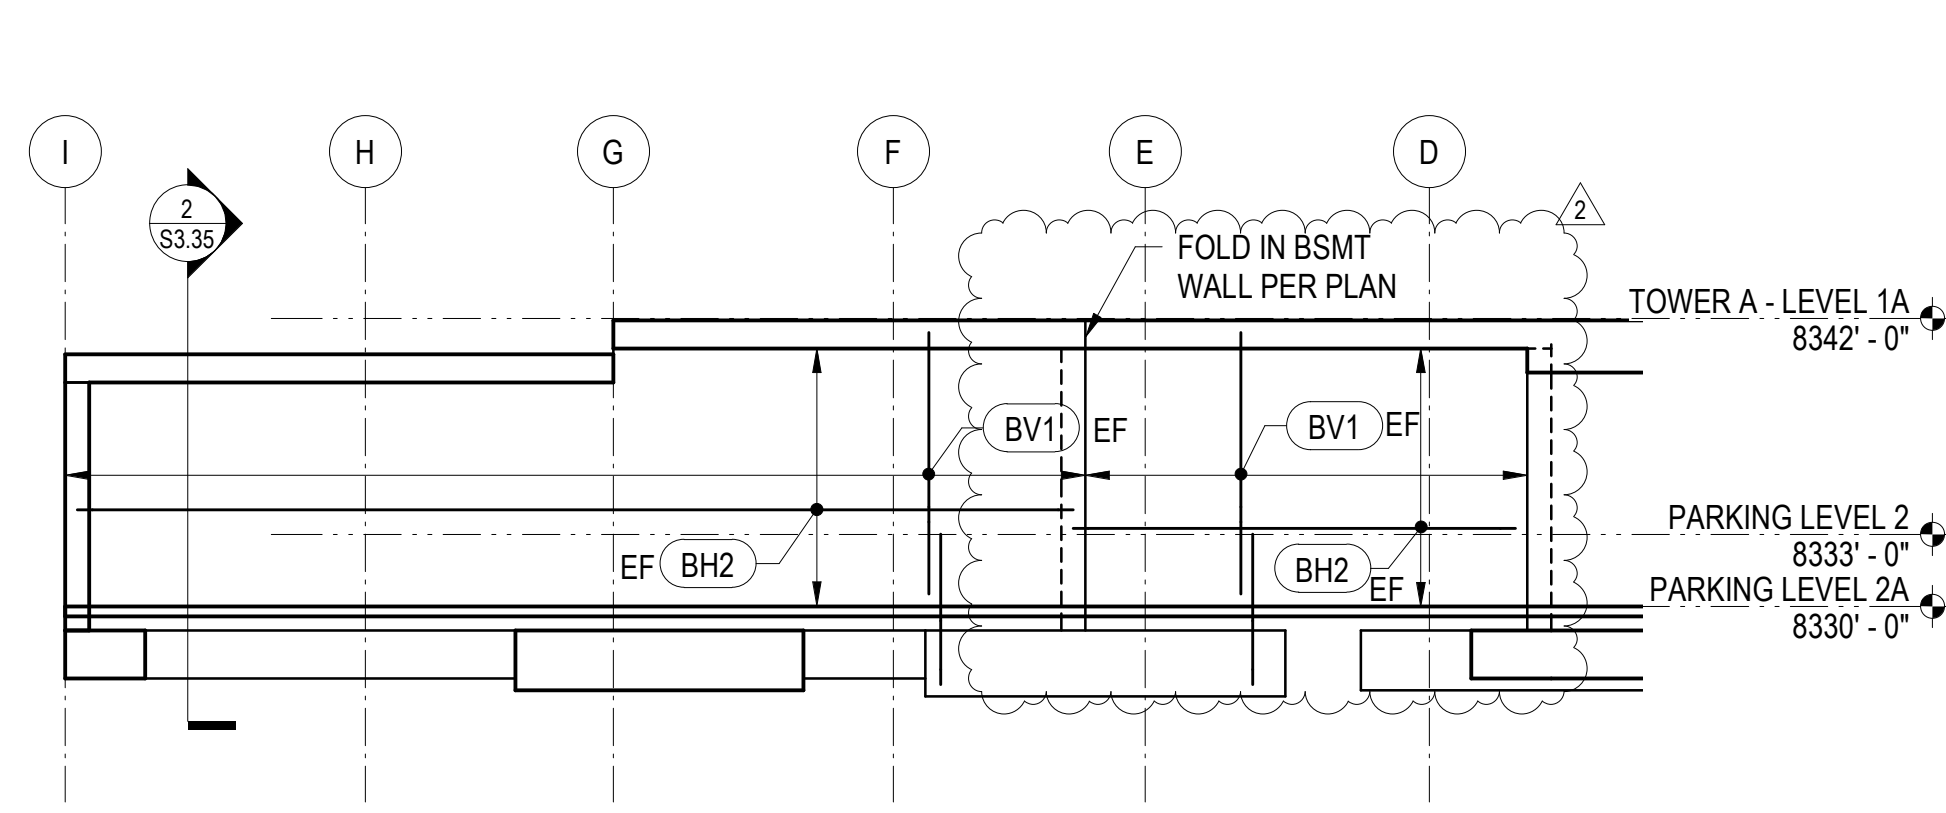


16 BASEMENT WALL ELEVATION
1/8" = 1'-0"

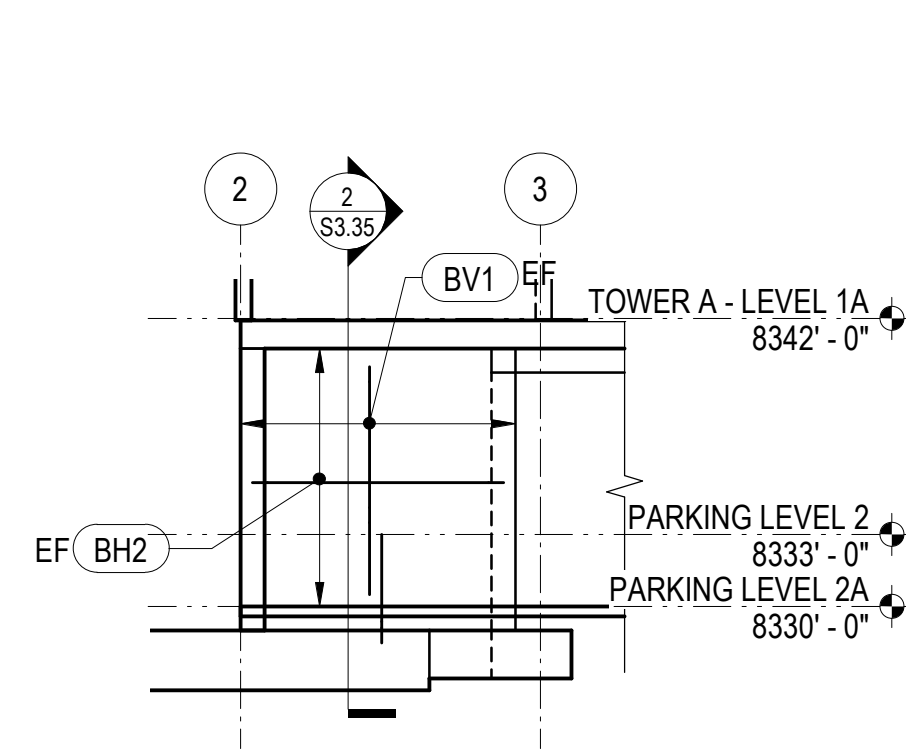


17 BASEMENT WALL ELEVATION
1/8" = 1'-0"

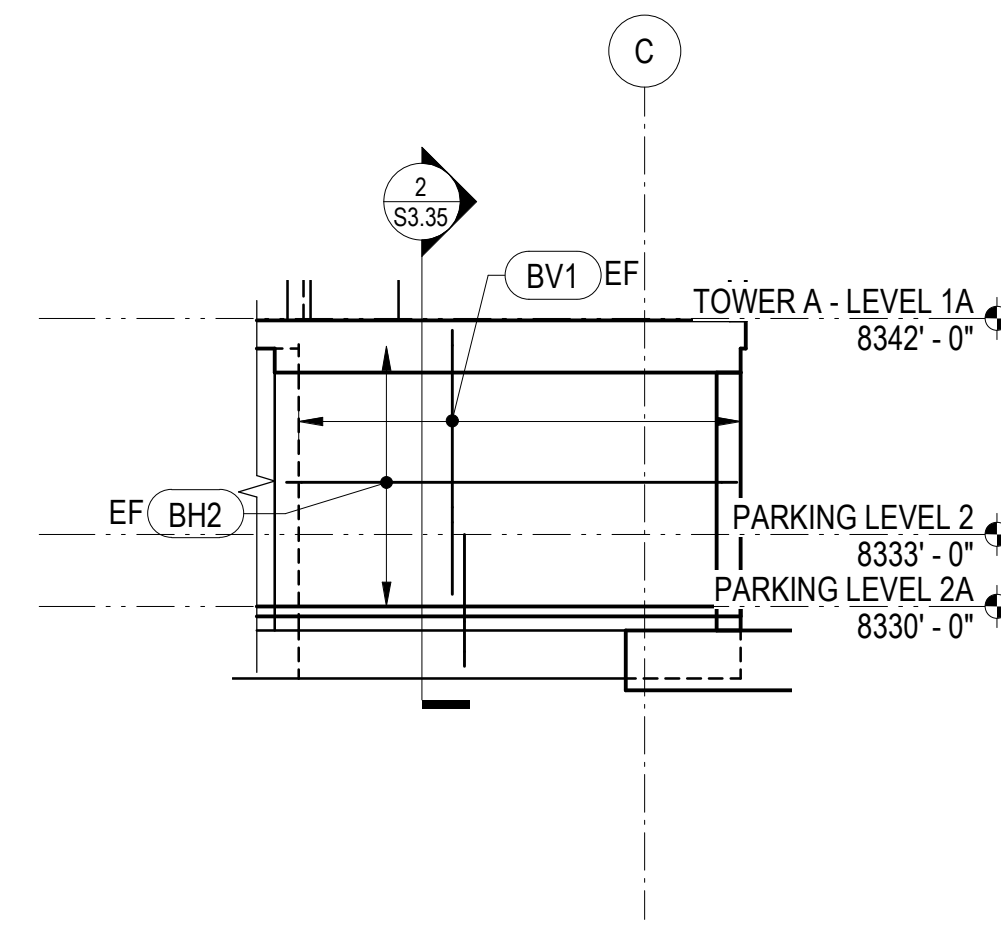


18 BASEMENT WALL ELEVATION
1/8" = 1'-0"

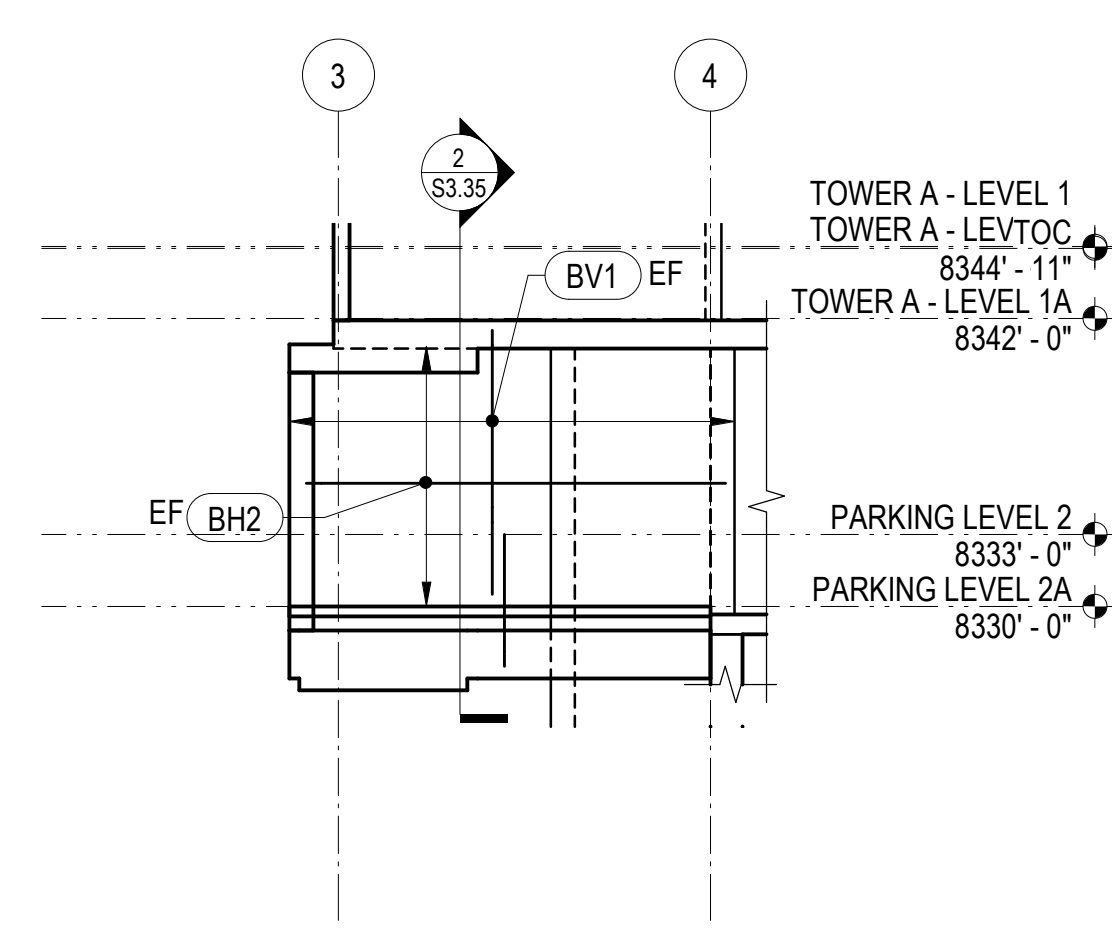


19 BASEMENT WALL ELEVATION
1/8" = 1'-0"

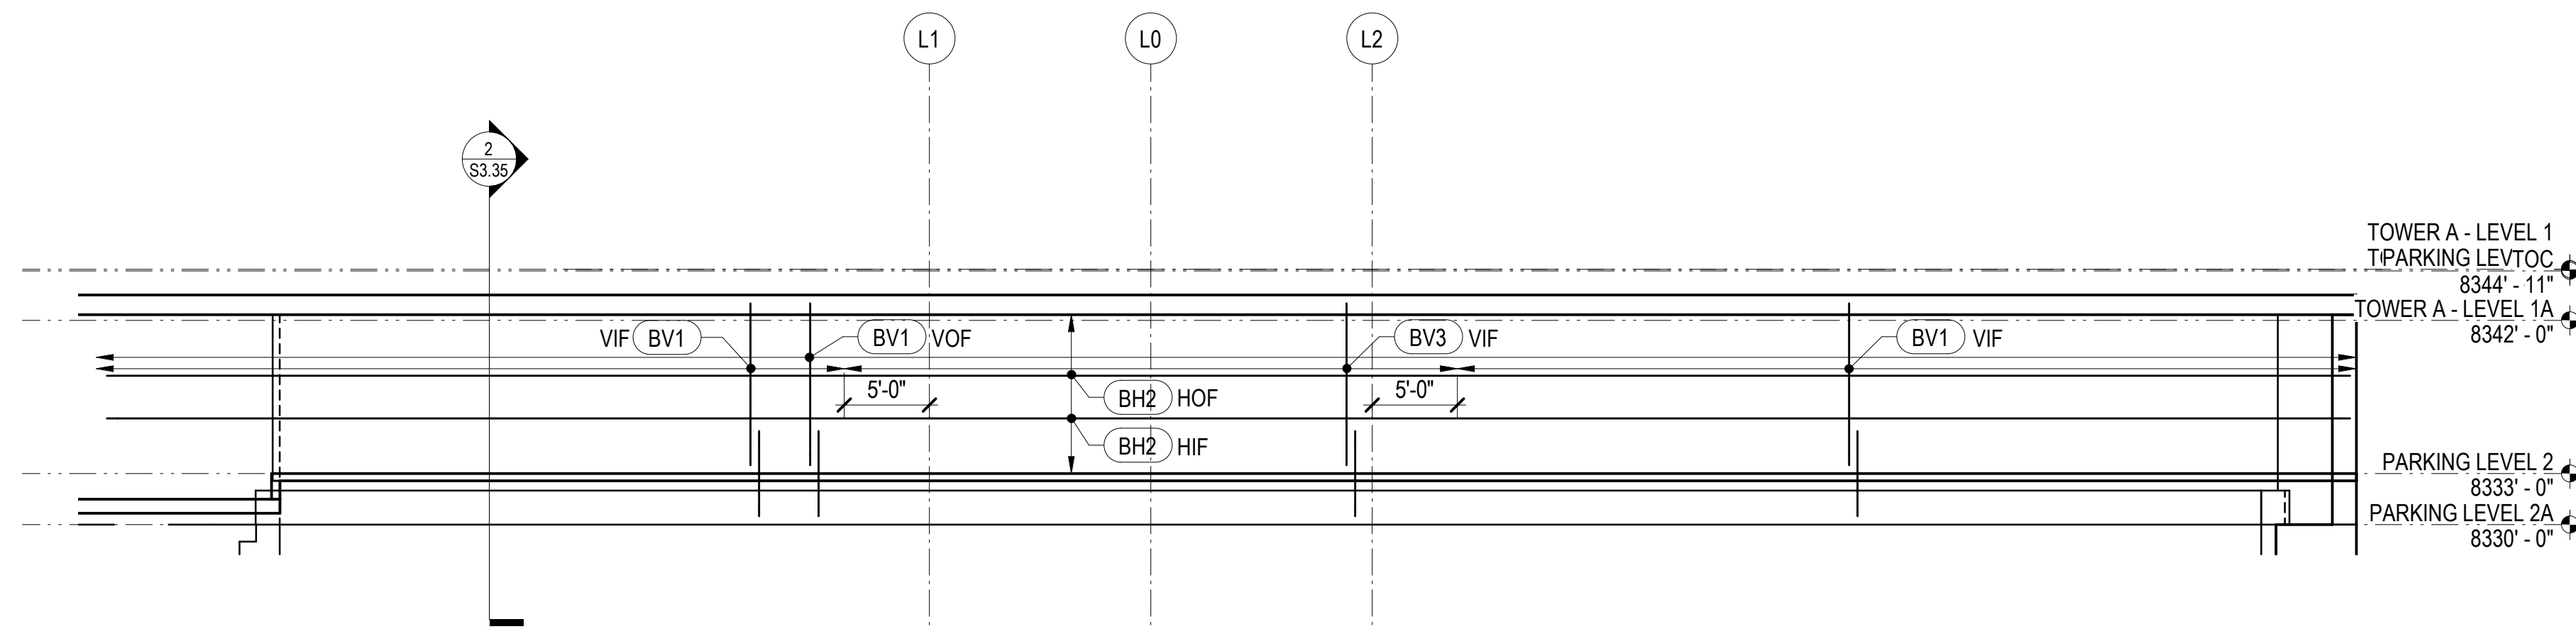


20 BASEMENT WALL ELEVATION
1/8" = 1'-0"

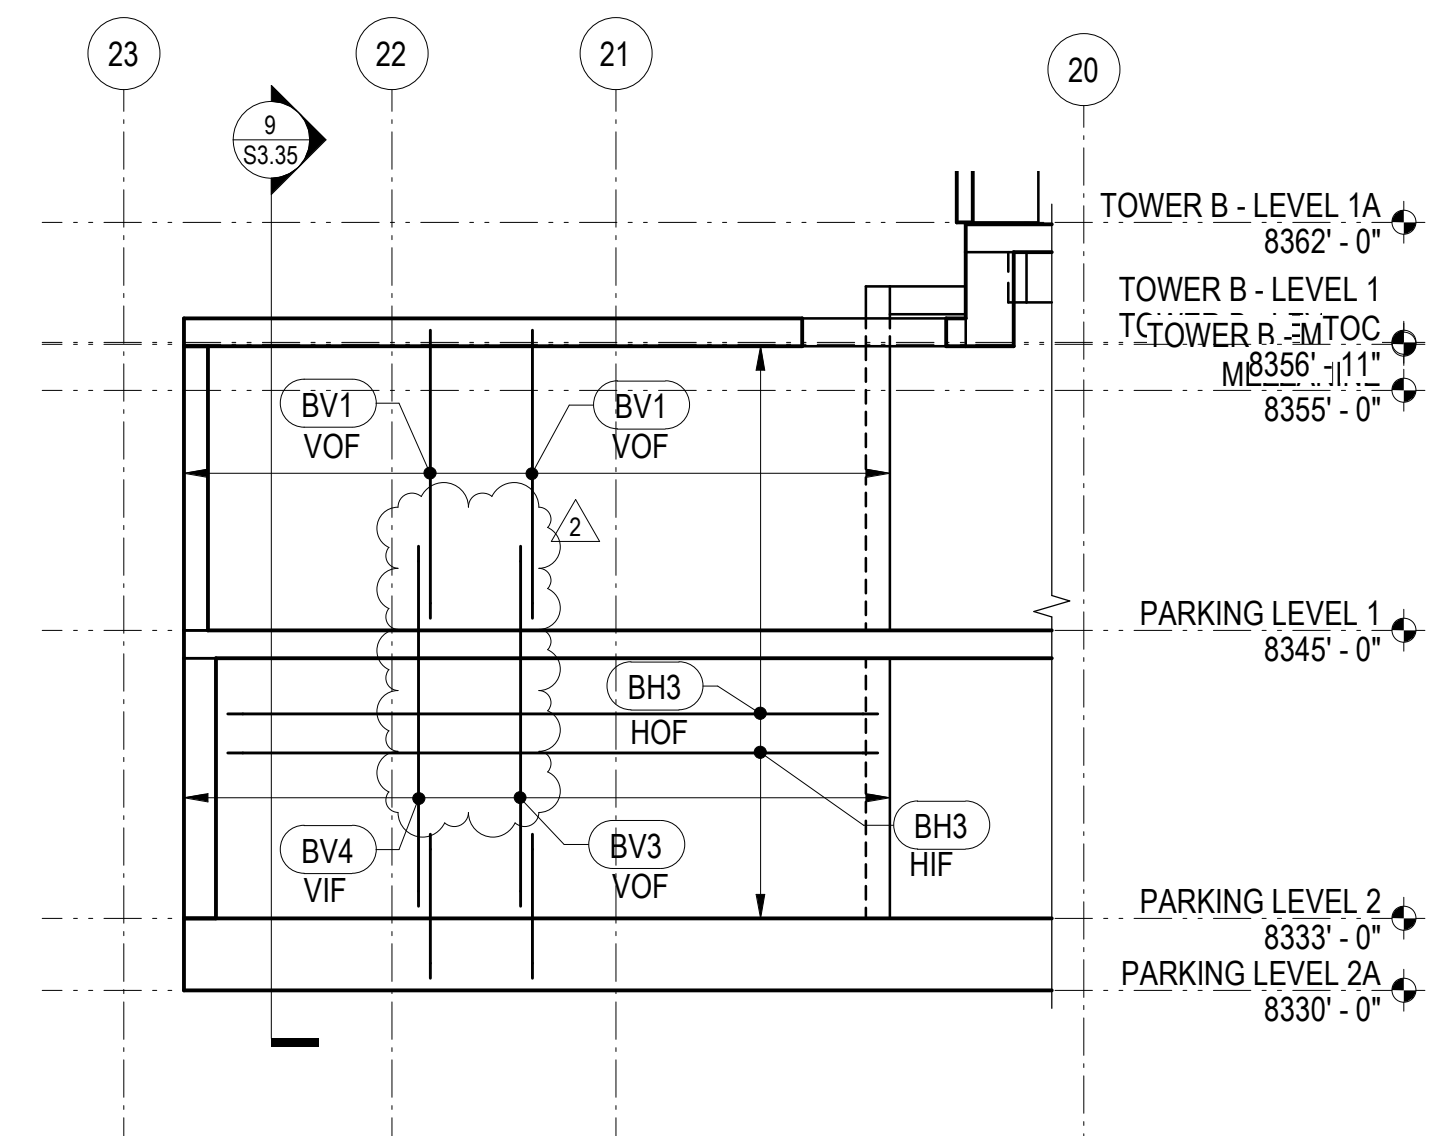


21 BASEMENT WALL ELEVATION
1/8" = 1'-0"

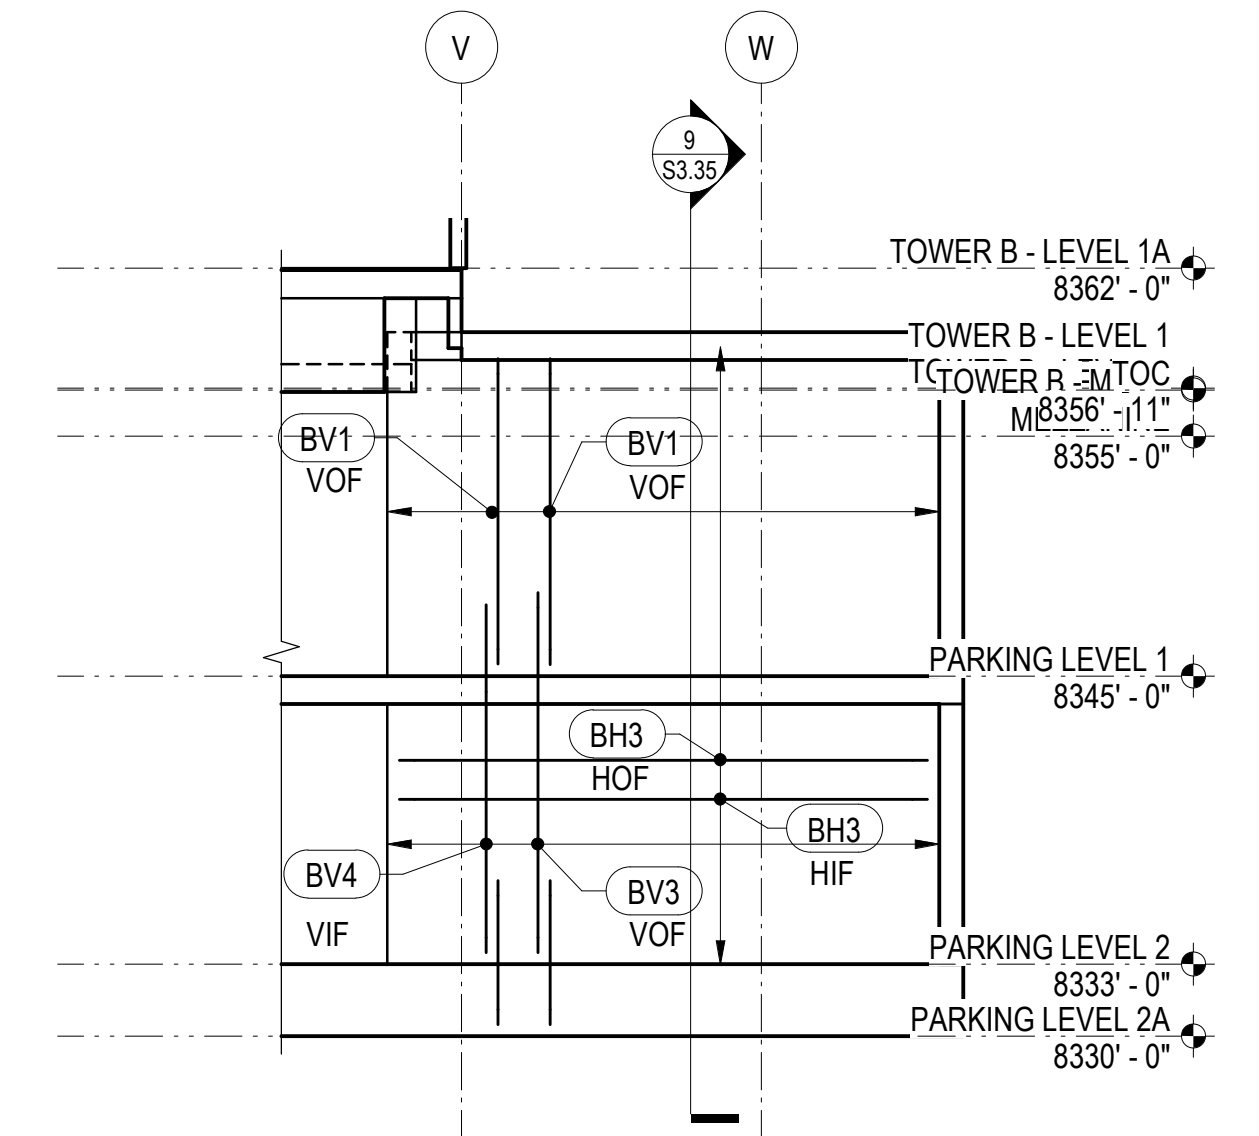


22 BASEMENT WALL ELEVATION
1/8" = 1'-0"

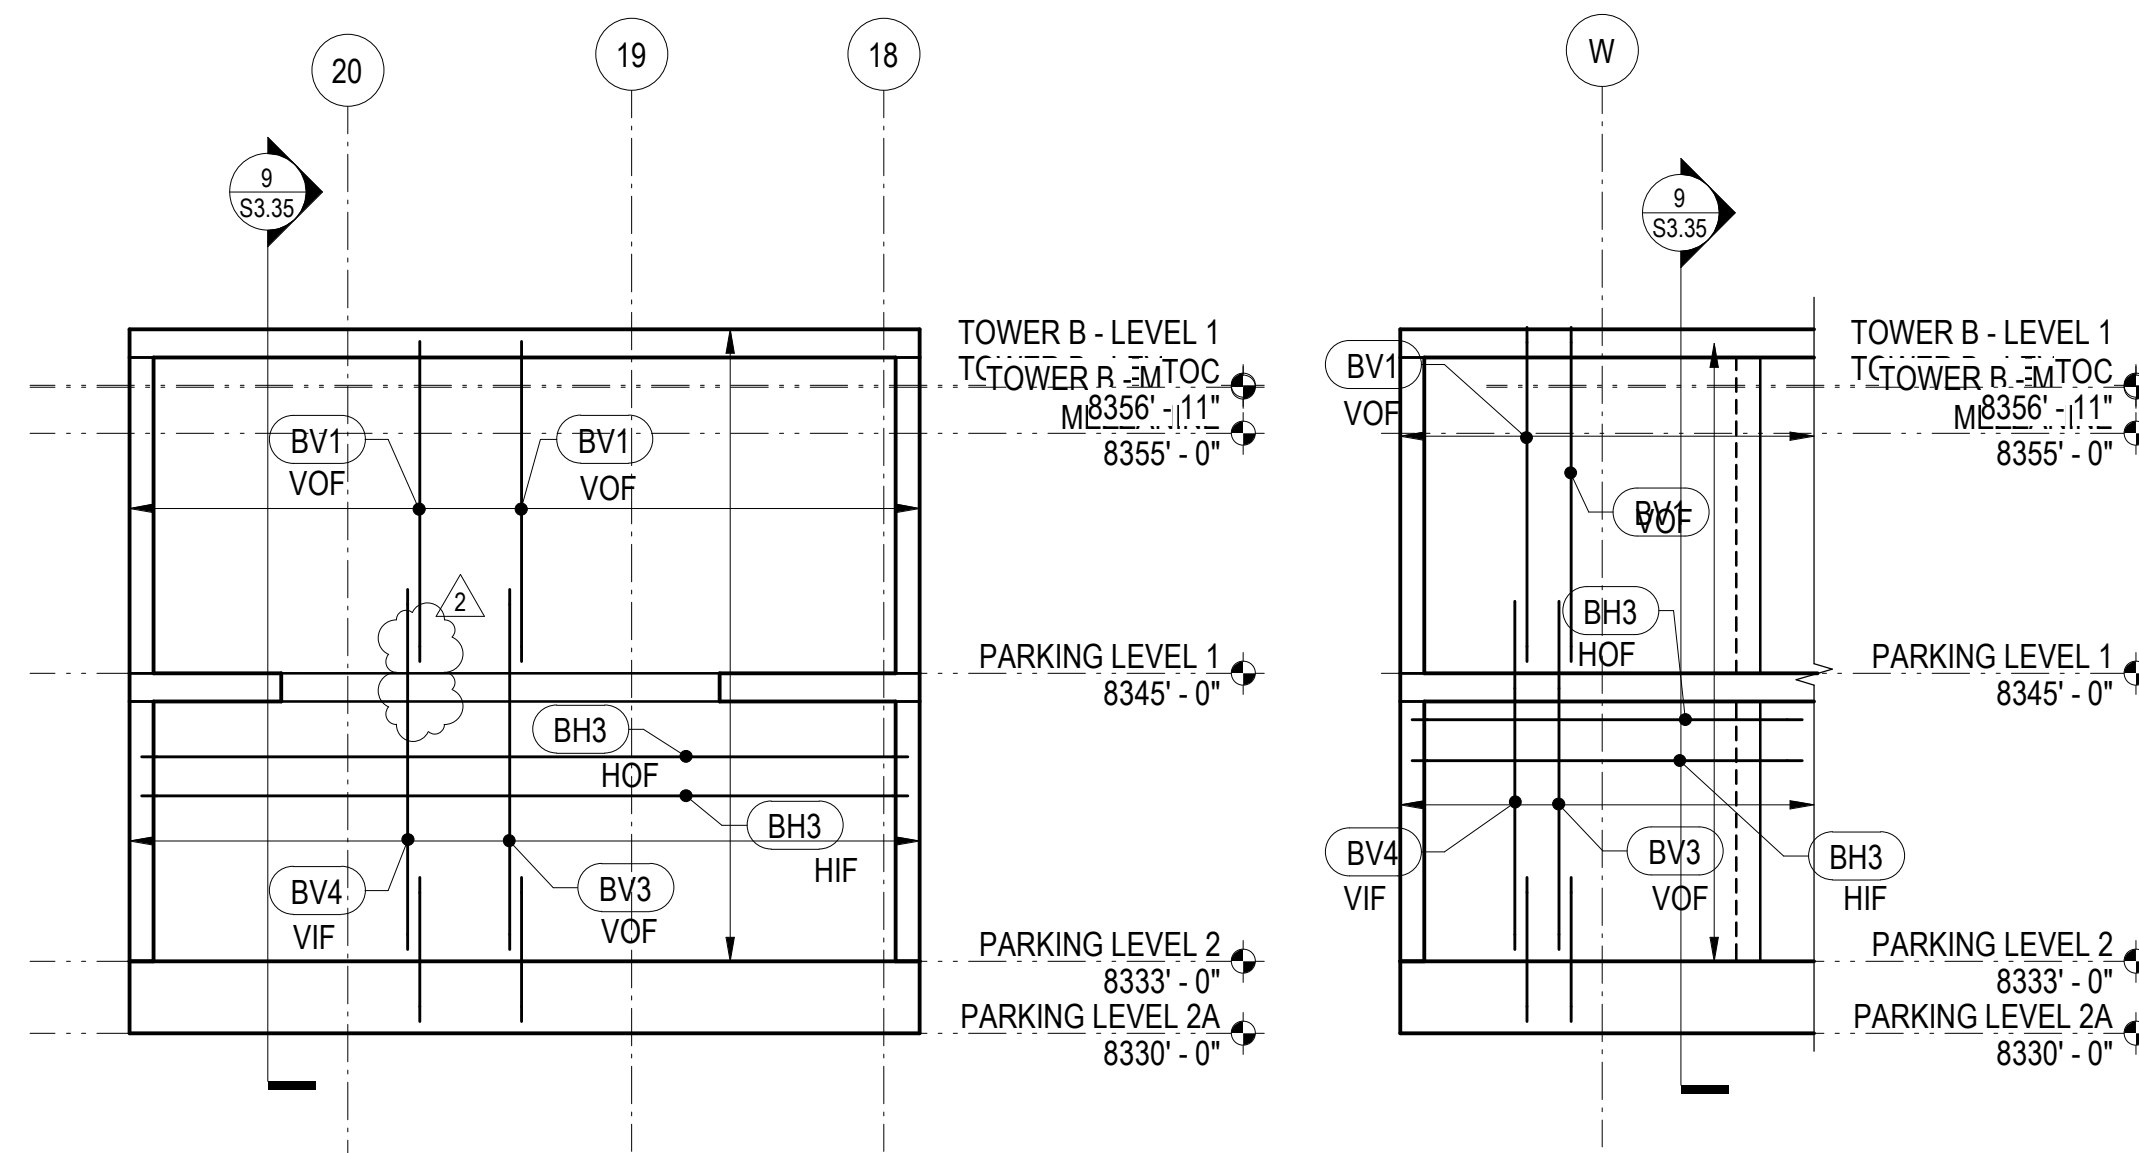


23 BASEMENT WALL ELEVATION
1/8" = 1'-0"

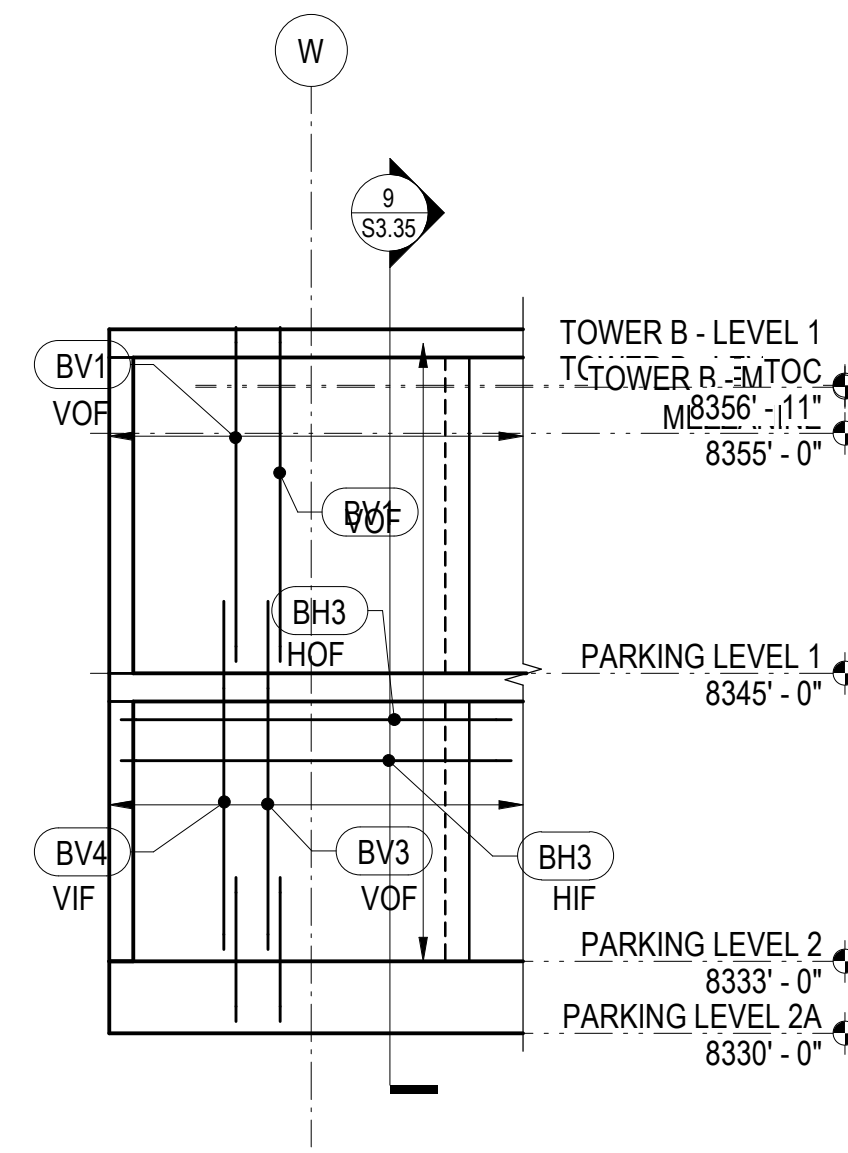

24 BASEMENT WALL ELEVATION
1/8" = 1'-0"

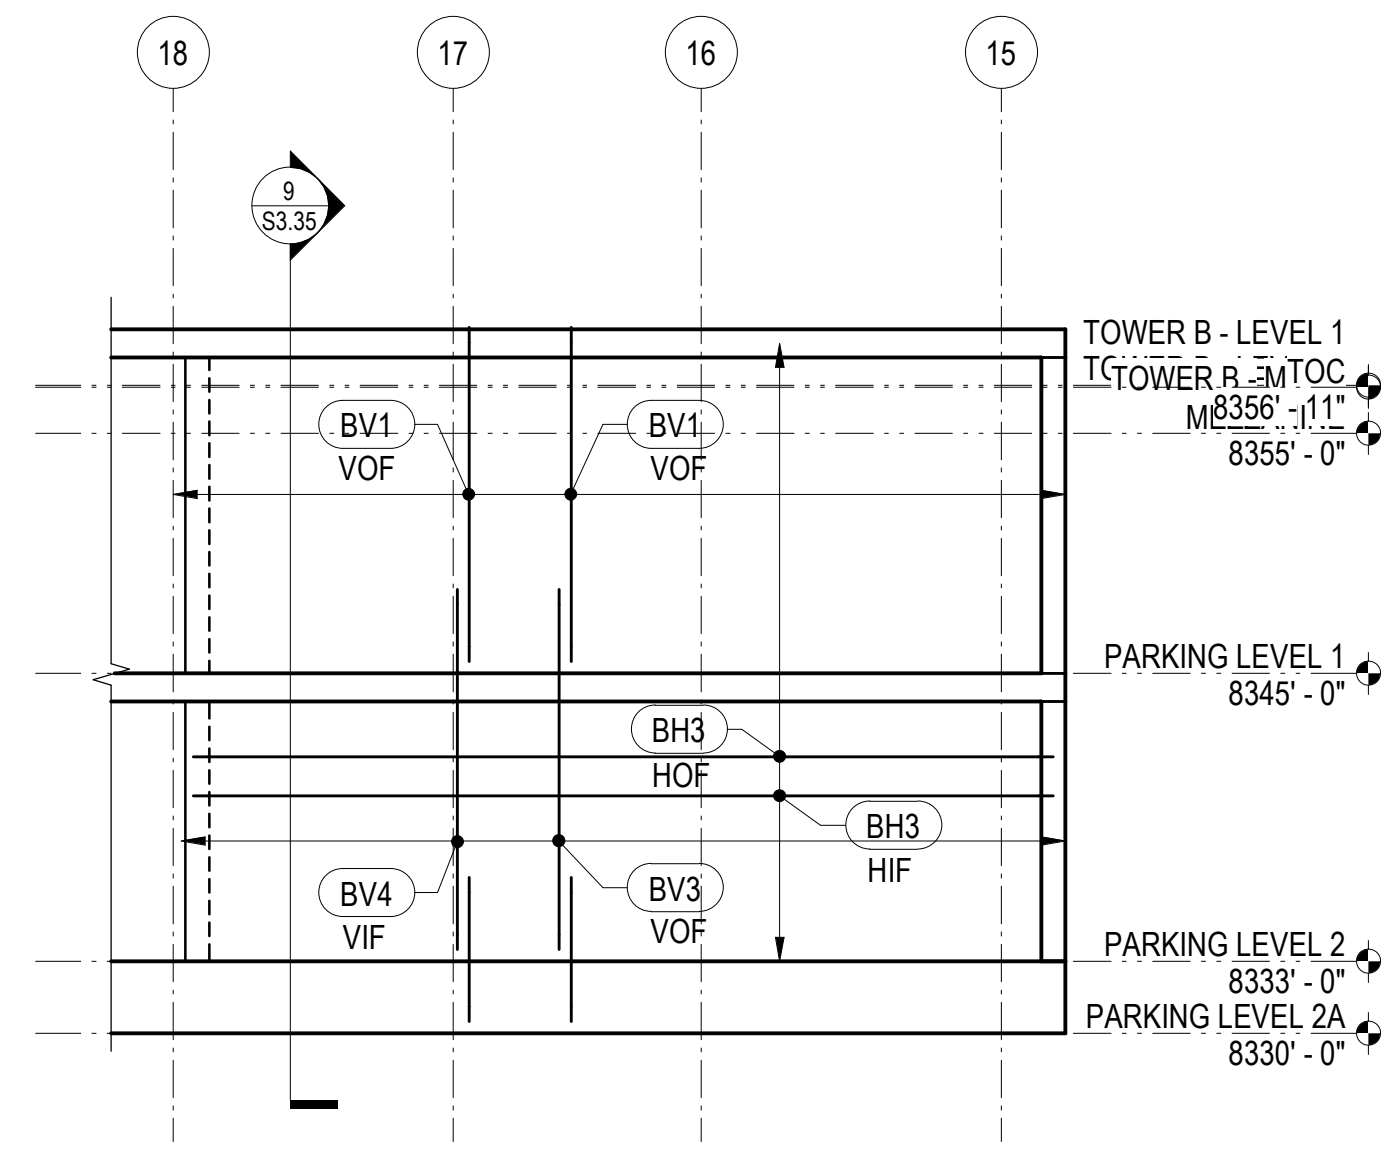

25 BASEMENT WALL ELEVATION
1/8" = 1'-0"

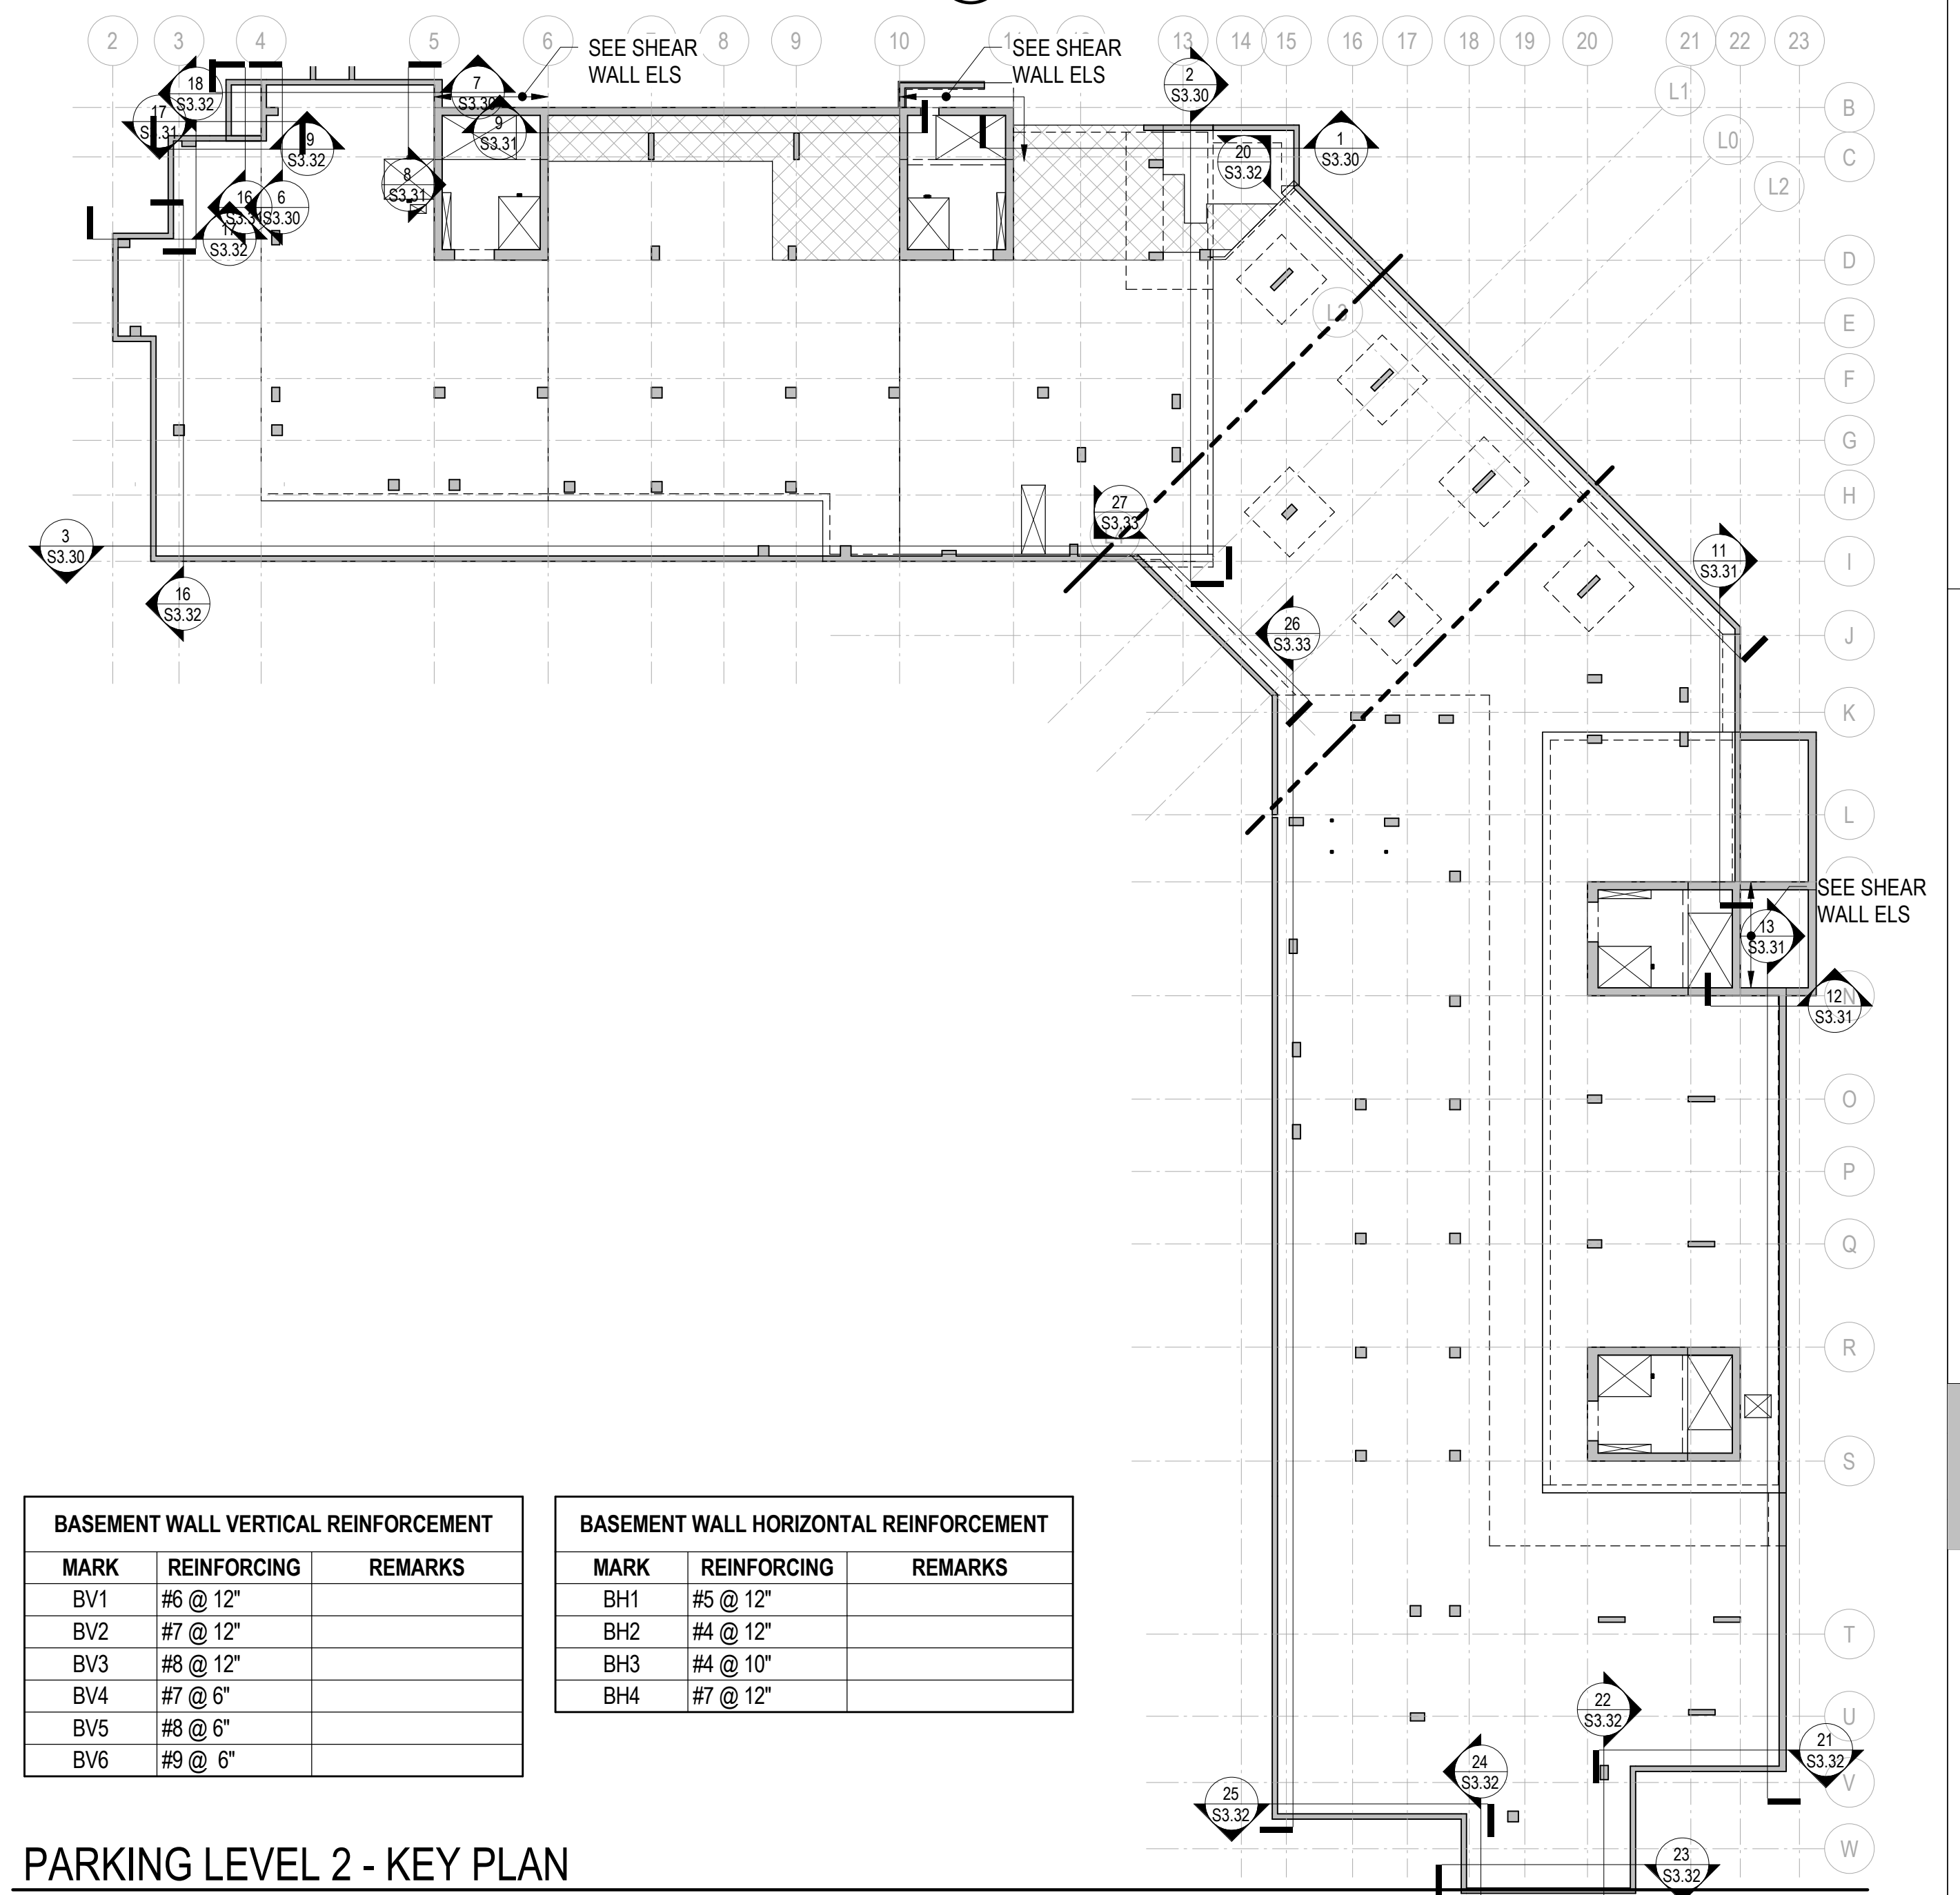

BASEMENT WALL VERTICAL REINFORCEMENT		
MARK	REINFORCING	REMARKS
BV1	#6 @ 12"	
BV2	#7 @ 12"	
BV3	#8 @ 12"	
BV4	#7 @ 6"	
BV5	#8 @ 6"	
BV6	#9 @ 6"	

BASEMENT WALL HORIZONTAL REINFORCEMENT		
MARK	REINFORCING	REMARKS
BH1	#5 @ 12"	
BH2	#4 @ 12"	
BH3	#4 @ 10"	
BH4	#7 @ 12"	

PARKING LEVEL 2 - KEY PLAN

principal architect _____
project manager _____
drawn by _____
checked by _____
job no. 20052
date 05/17/2024
revisions: _____
no. date by

IFC SET 2 OF 3

05/17/2024

TOWER A & B
BASEMENT WALL
ELEVATIONS

S3.32