




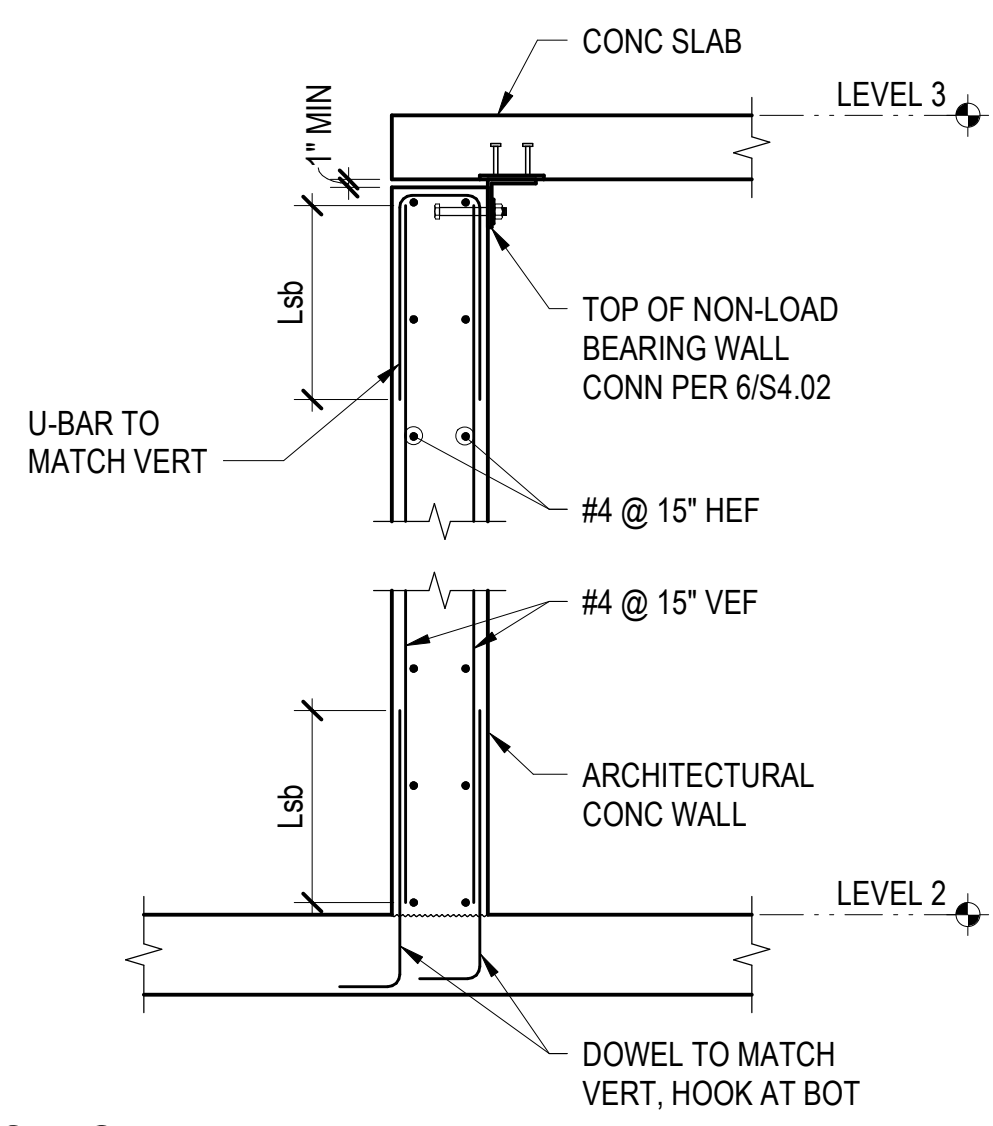


1 SECTION
1/2" = 1'-0"

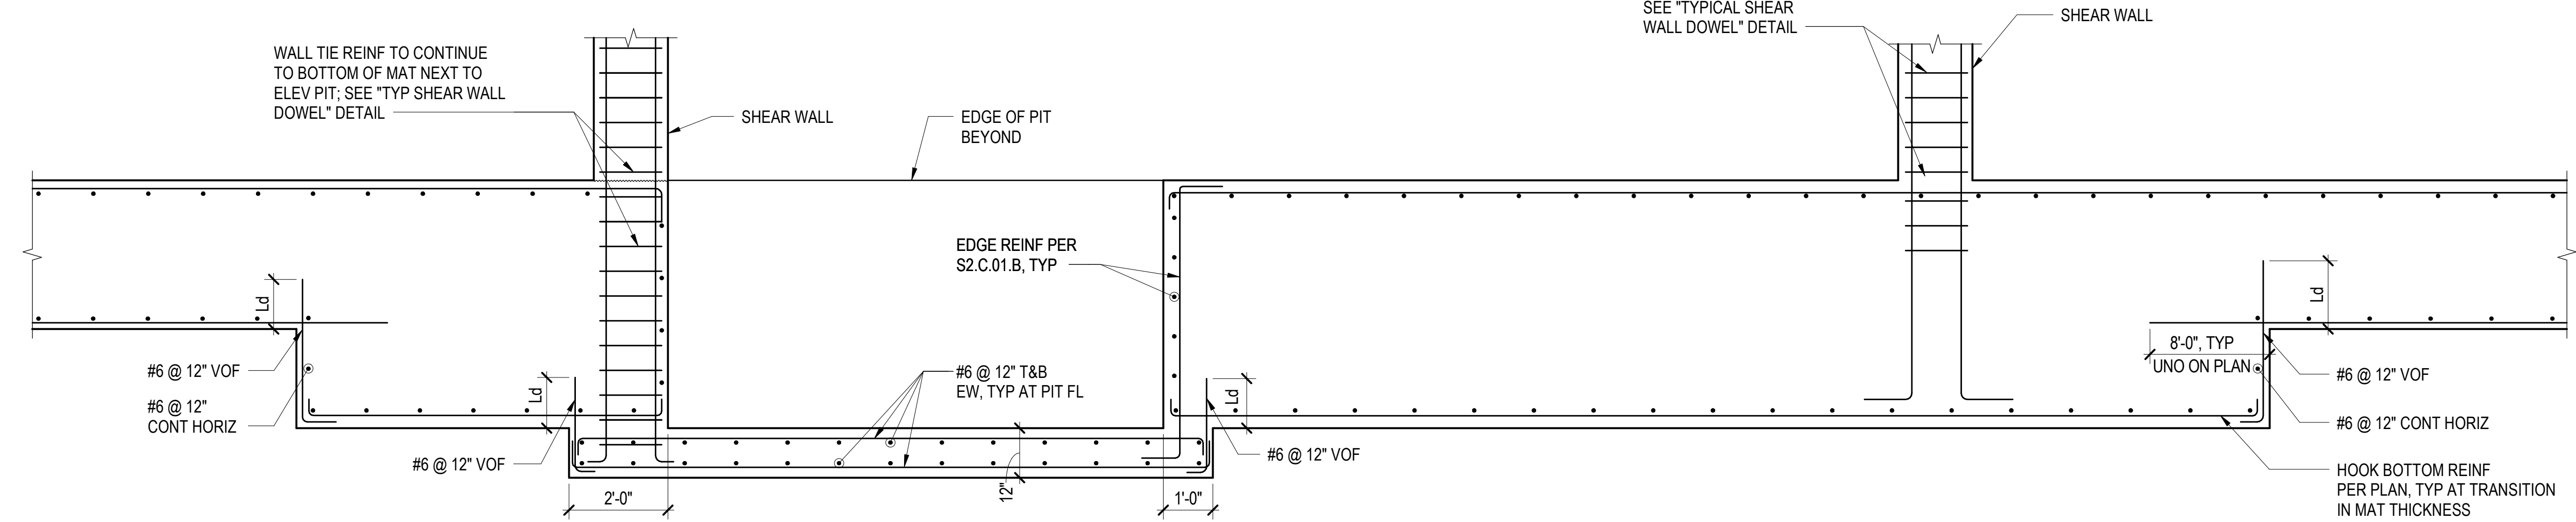

2 SECTION
1/2" = 1'-0"

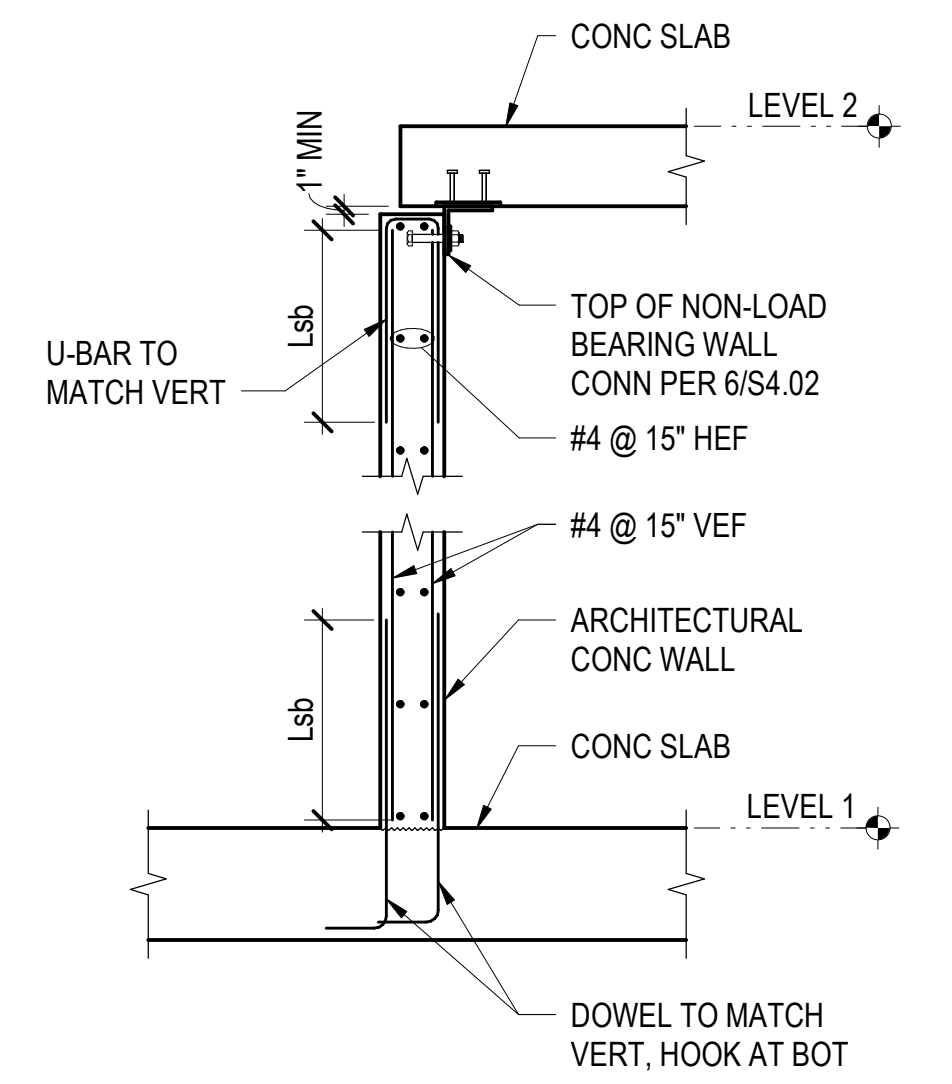



6 SECTION
1/2" = 1'-0"

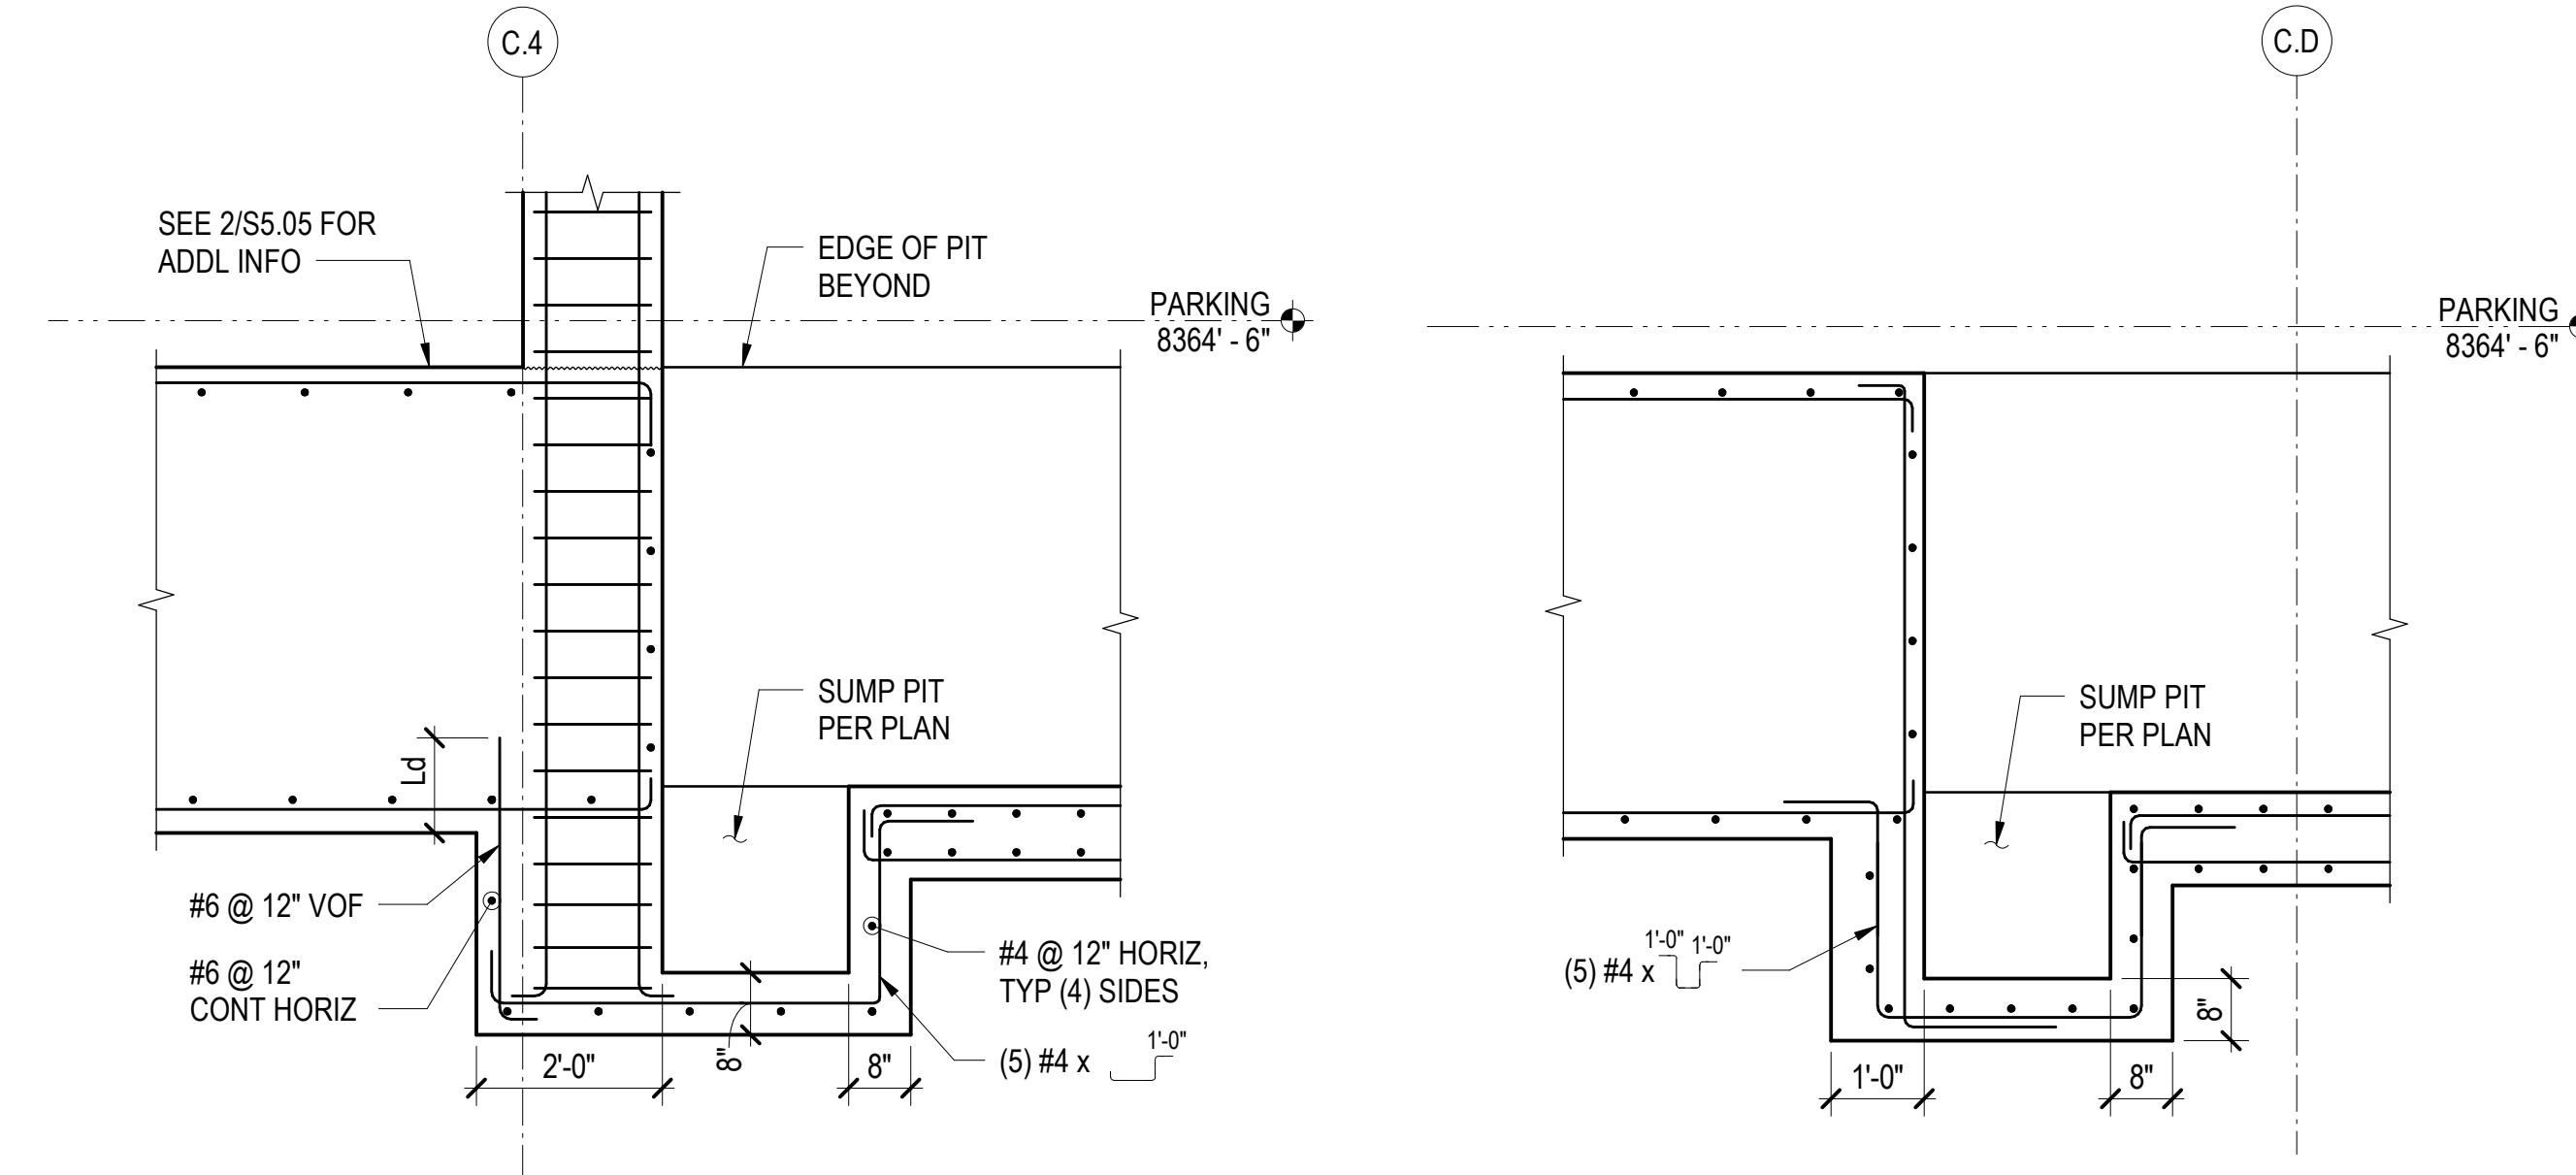


7 SECTION
1/2" = 1'-0"

8 SECTION
1/2" = 1'-0"


9 SECTION
1/2" = 1'-0"

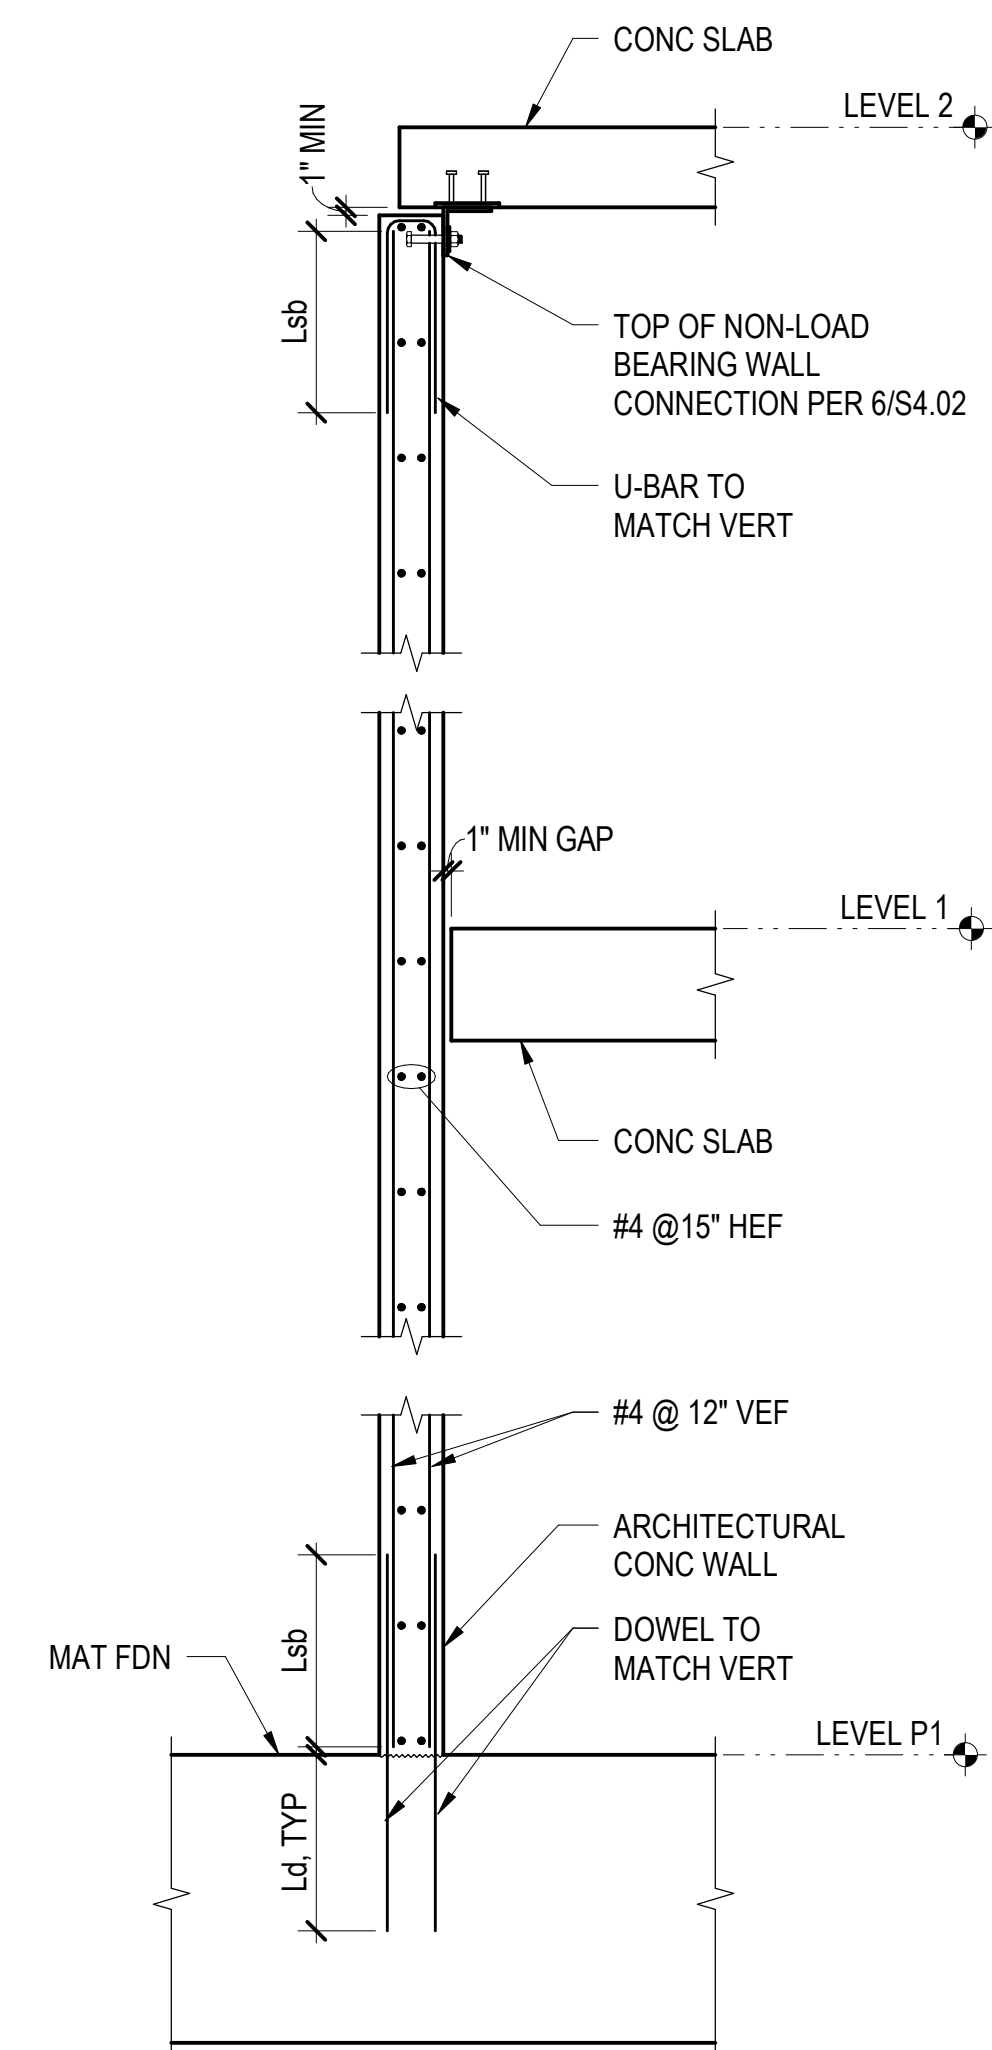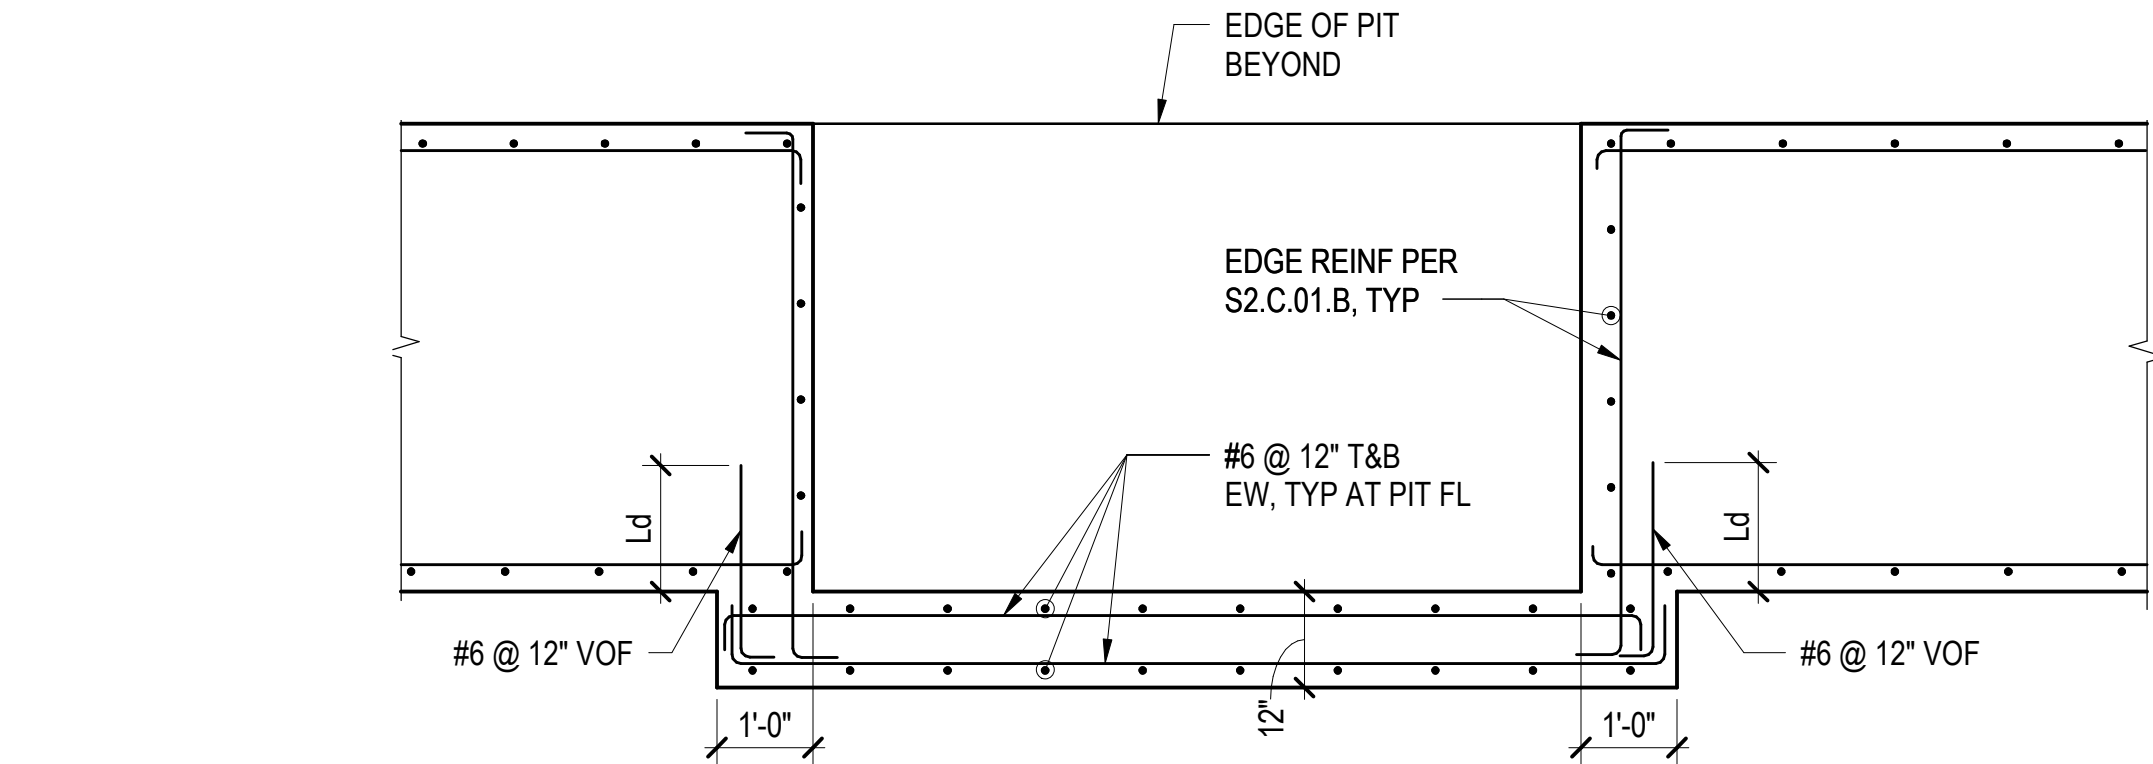


16 SECTION
1/2" = 1'-0"

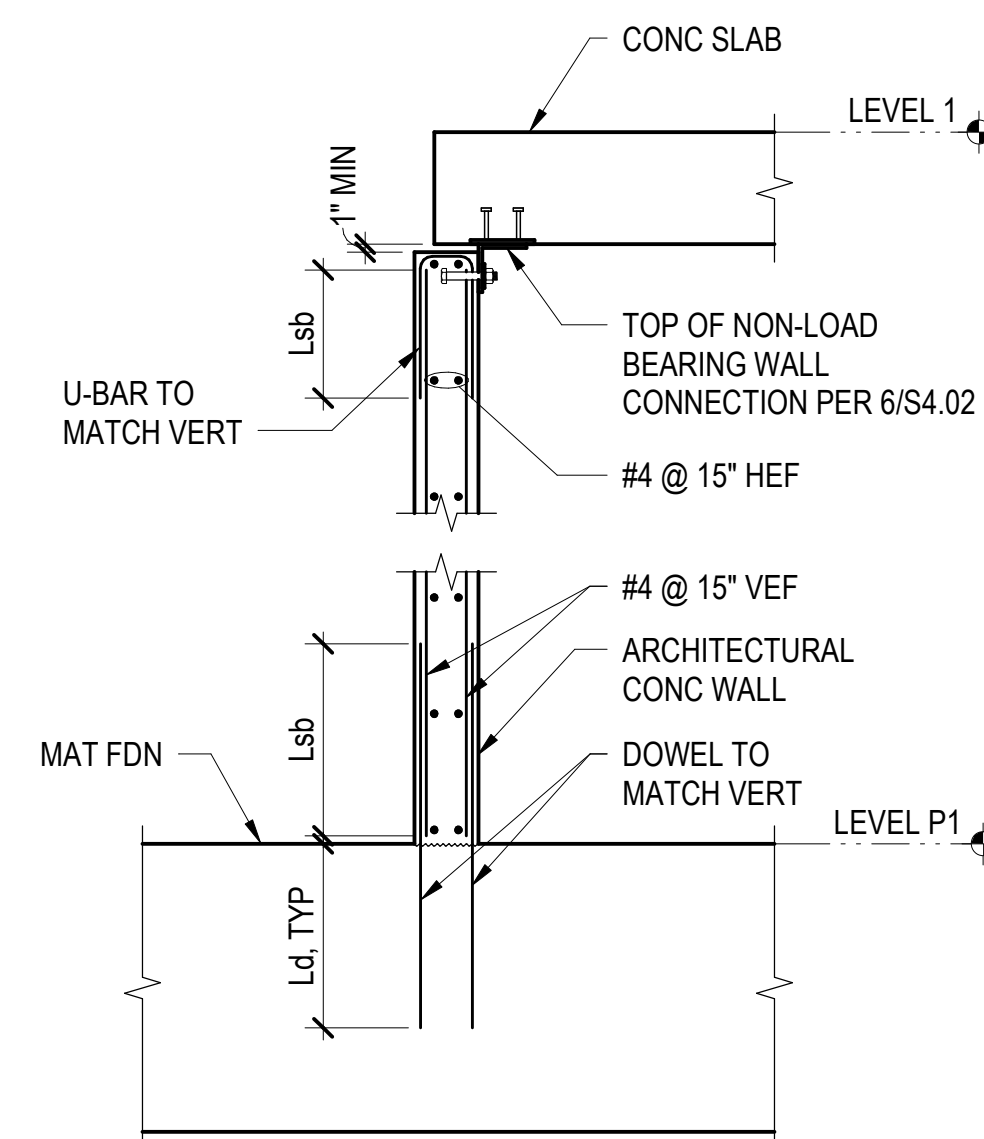



17 SECTION
1/2" = 1'-0"

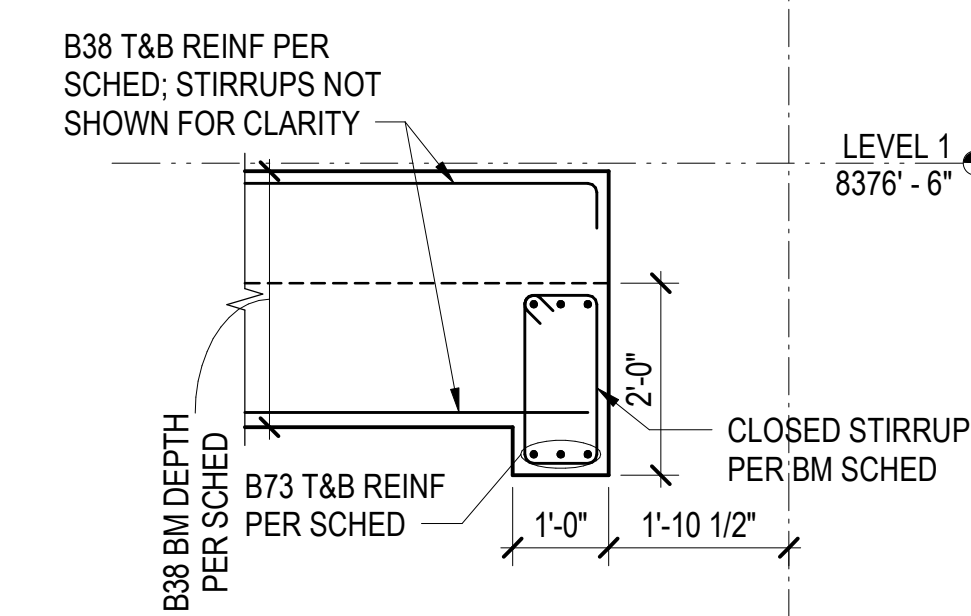



SECTION A

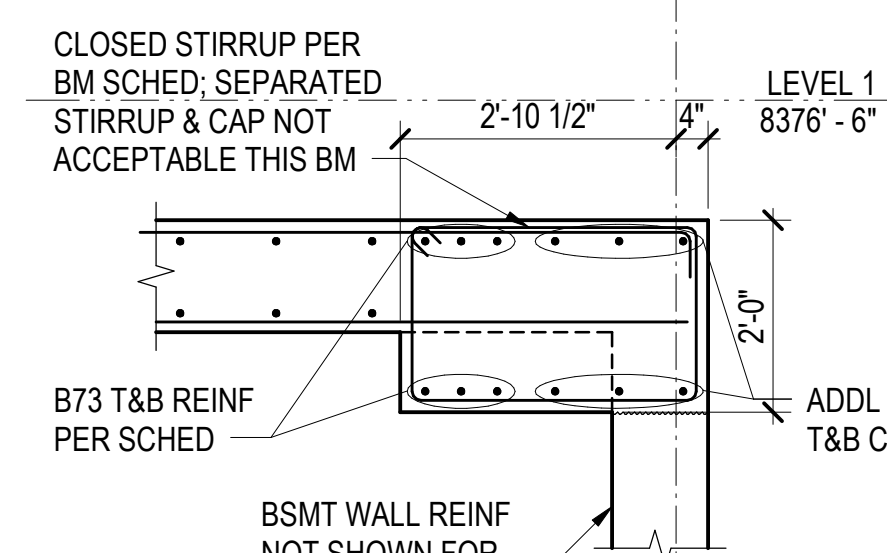

SECTION B

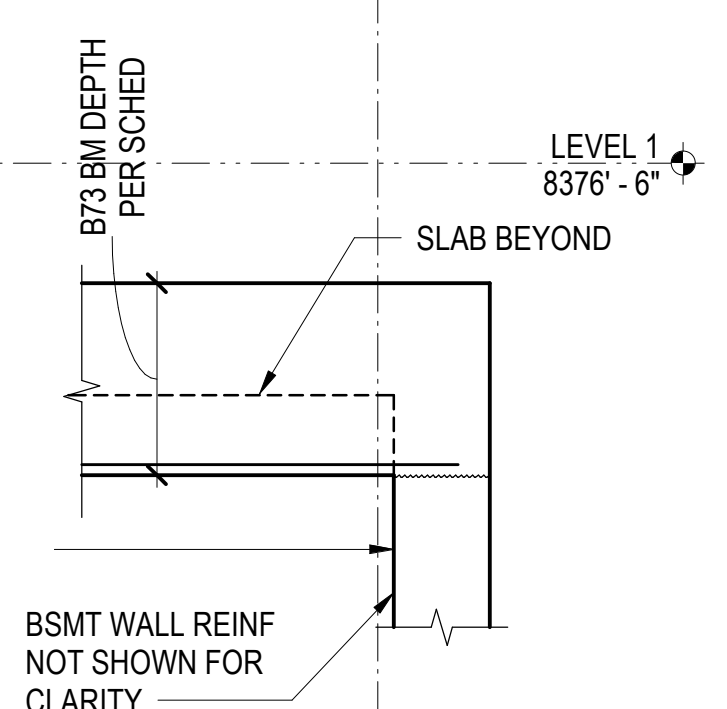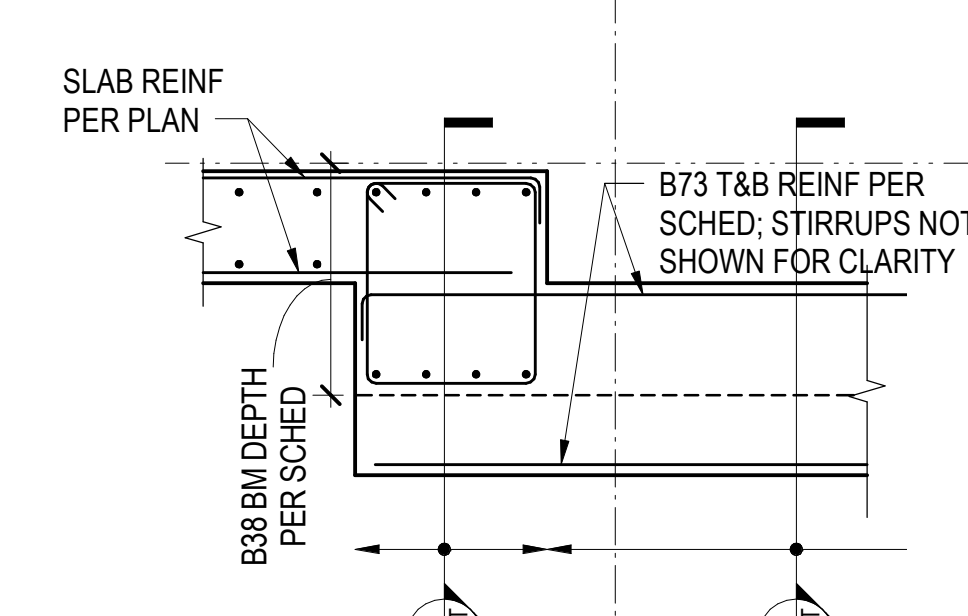

14 SECTION
1/2" = 1'-0"

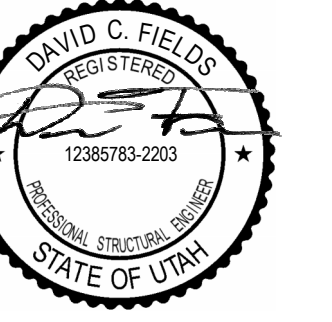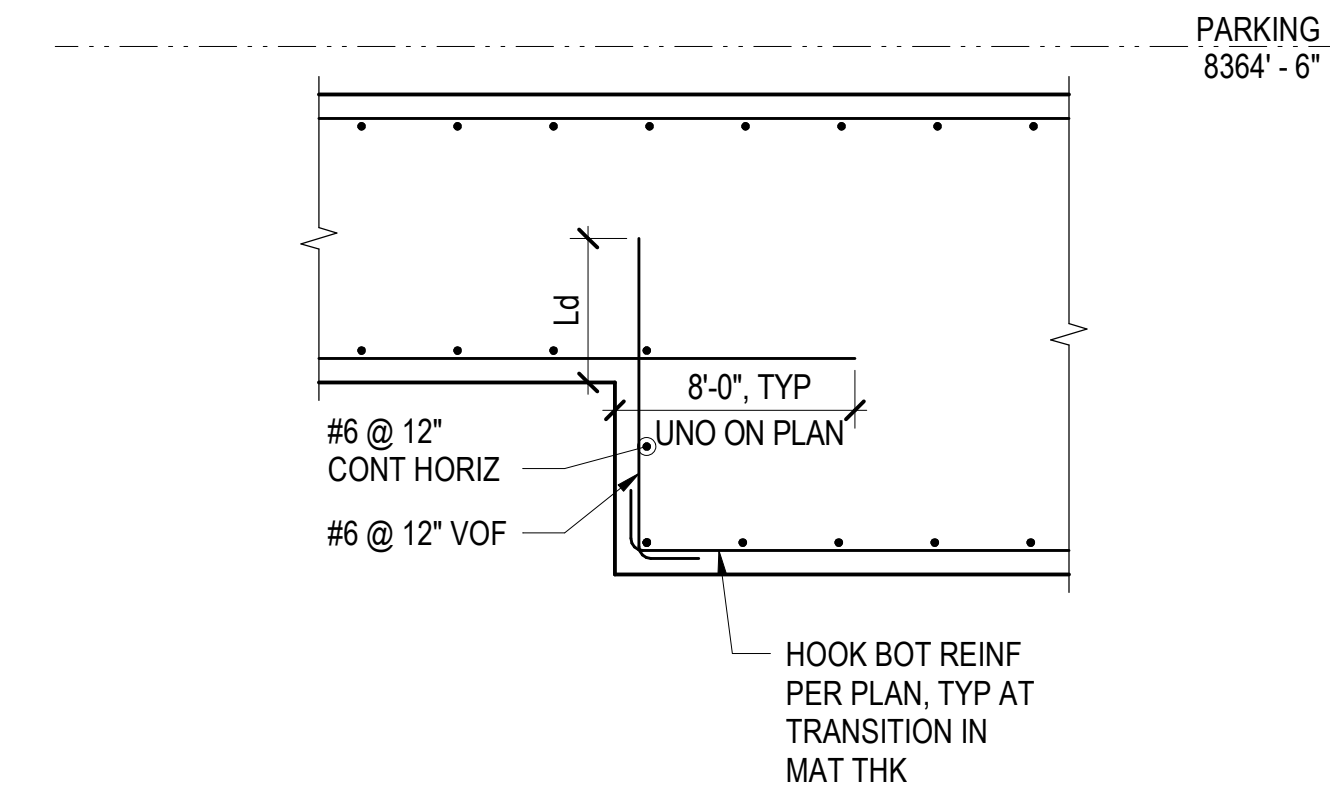

Reserved for permit stamp

159 South Jackson St., Suite 800
Seattle, Washington 98104 USA
+1 206 824 5970 olsonkundig.com

Olson Kundig

project
SOMMET BLANC - ABC
DEER VALLEY, UTAH

MAGNUSSON KLEMENCIC ASSOCIATES
Structural + Civil Engineers
Seattle Chicago
www.mka.com
206.292.1200

principal architect _____
project manager _____
drawn by _____
checked by _____
job no. 20052
date 05/17/2024

revisions:

2 7/26/2024 ASI/022
04/08/2024 IFC SET 1 OF 3
11/18/2022 95% CD
no. date by

IFC SET 2 OF 3

05/17/2024

**TOWER C
CONCRETE
SECTIONS AND
DETAILS**

S5.05