

109 South Jackson St. Suite 600  
Seattle, Washington 98104 USA  
+1 206 424 1810 oolsonkundig.com

**Olson Kundig**

**SOMMET BLANC**  
9300 MARSHALL AVE  
PARK CITY, UT 84060



**Aspen Group USA, LLC**  
PO Box 980022  
Park City, Utah 84098

**Pool Consultant**  
**Cloward & Co.**  
2696 N University Ave., Suite 250  
Provo, UT 84604

**Landscape Architect**  
**EPG Design**  
6949 South High Tech Drive, Suite 100  
Midvale, Utah 84047

**Specifications Writer**  
**Friday Group**  
88 Mainelli Road  
Middlebury, VT

**Code Consultant**  
**Holmes**  
600 1st Avenue, Suite 200A  
Seattle, WA 98104

**Fire Protection Engineer**  
**Jensen Hughes**  
One Research Drive, Suite 305C  
Westborough, MA 01581

**Vertical Transportation Consultant**  
**Larch Bates**  
1915 North Creek Parkway, Suite 304  
Bothell, WA 98011

**Structural Engineer**  
**Magnusson Klemencic Associates**  
1301 5th Ave., Suite 3200  
Seattle, WA 98101

**Lighting Designer**  
**OR**  
319 SE MLK Blvd., Suite 210  
Portland, Oregon 97219

**Building Envelope Consultant**  
**RDH**  
2101 N 34th St  
Seattle, WA 98103

**Accessibility Consultant**  
**Studio Pacifica**  
2144 Westlake Ave N, Suite F  
Seattle, WA 98109

**MEP Engineer**  
**WSP USA**  
1001 Fourth Ave., Suite 3100  
Seattle, WA 98154

principal architect TK, KM  
project manager TM, JB, SL, MD  
drawn by SK, SS, JR, CP, EA  
JF, BD

checked by JB  
job no. 2052  
date 05/31/2024


revisions:  


C 07/26/24 ASI 002  
no. date by


IFC SET 3 OF 3  
05/31/2024

EXTERIOR DETAILS -  
EXPANSION JOINTS


**A8.80**

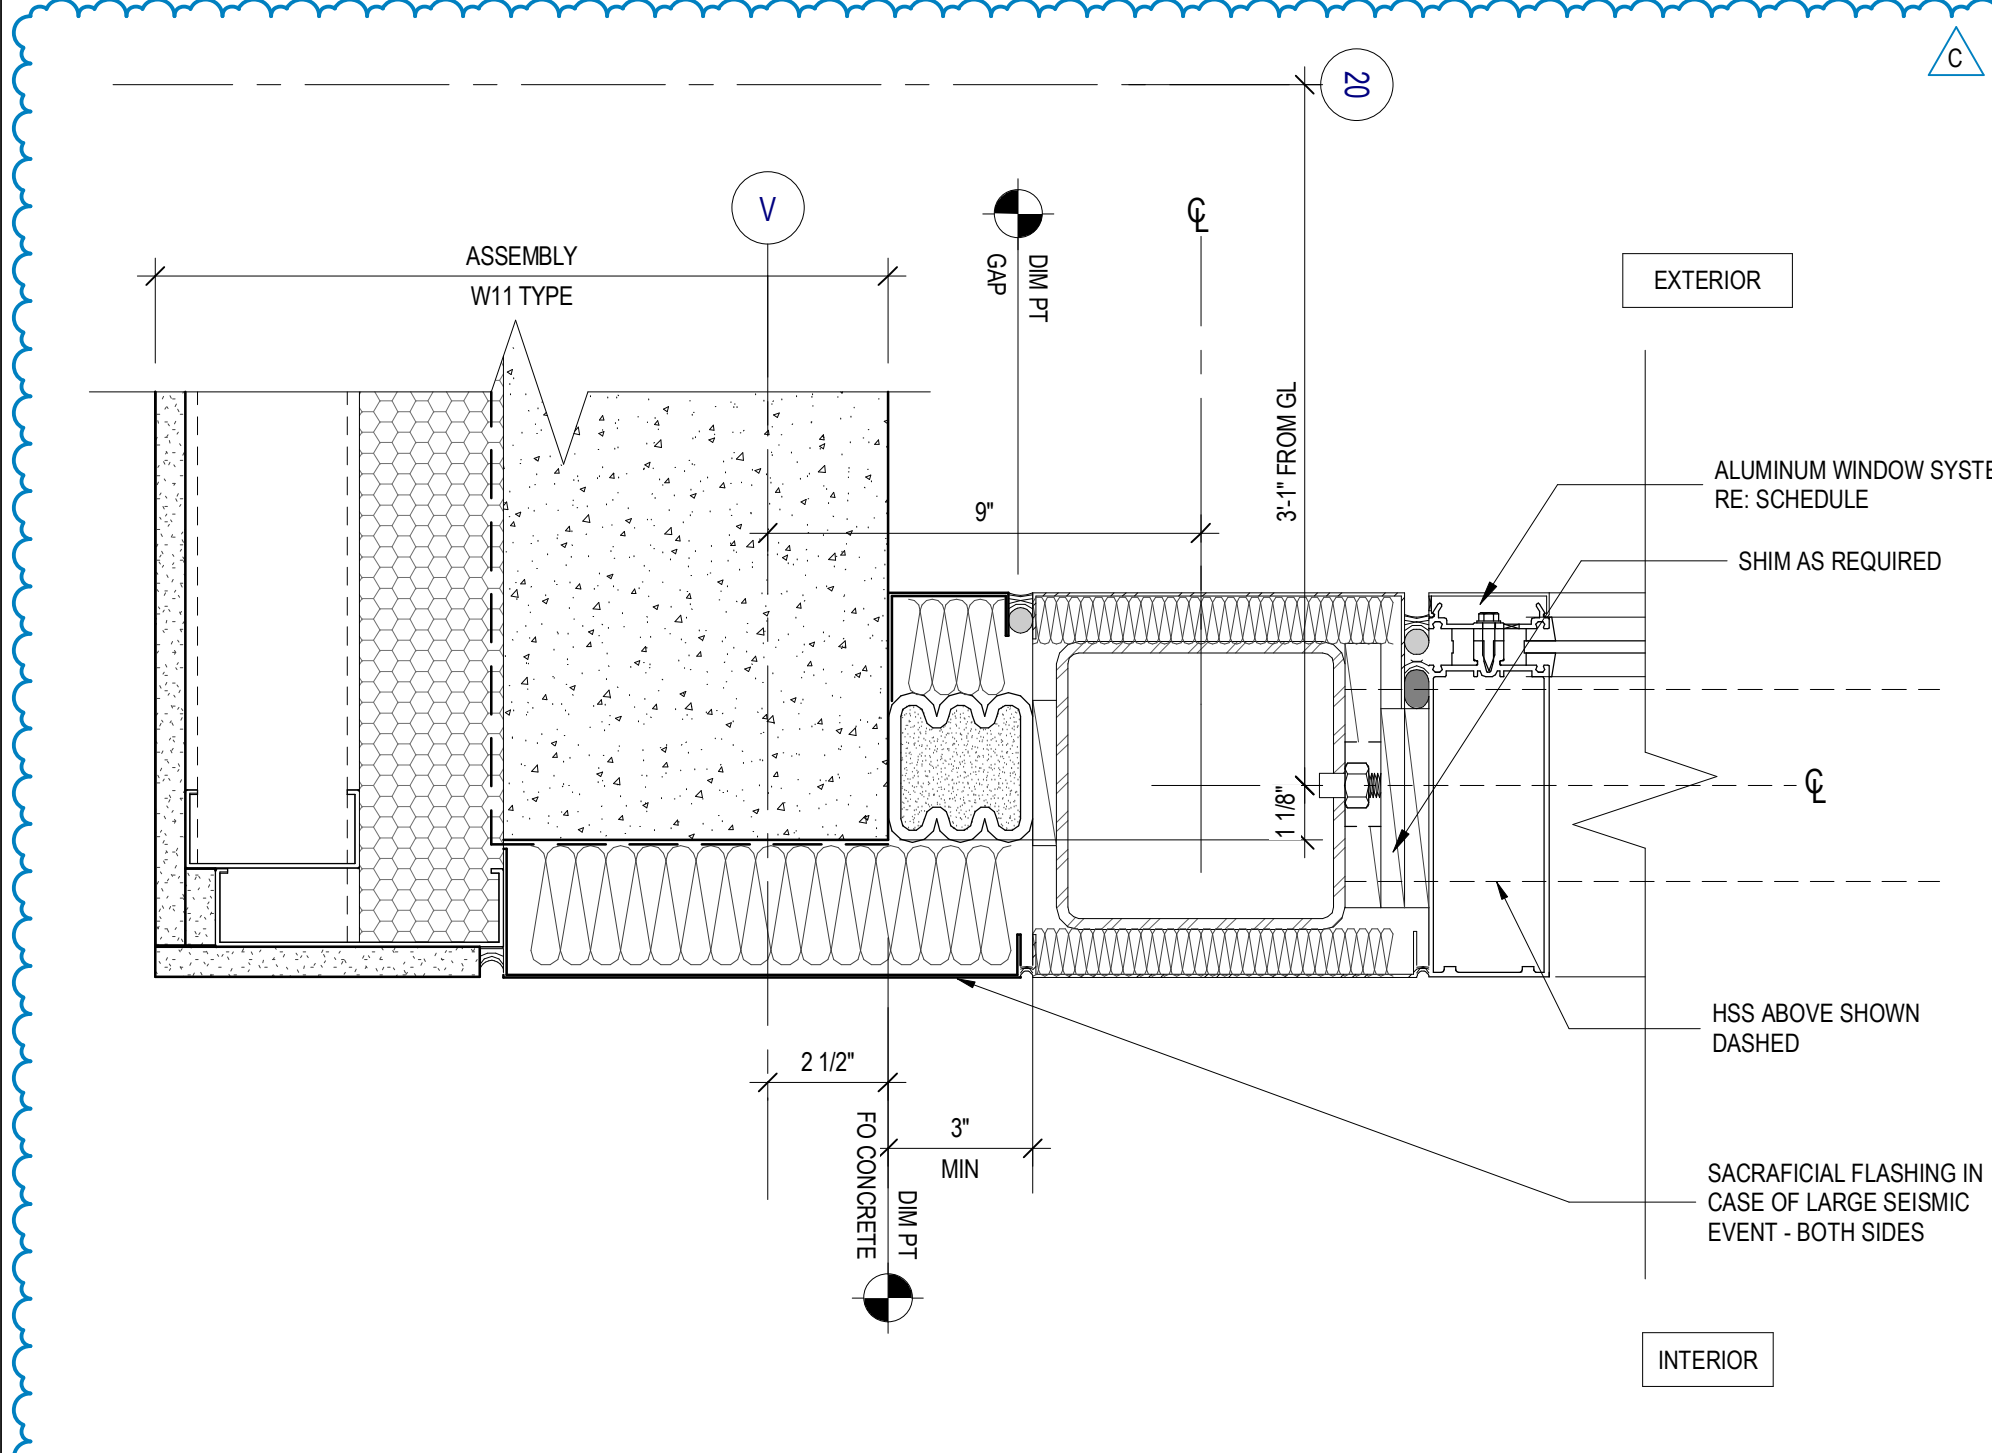


**11** EXPANSION JOINT B/BC CONNECTOR  
SCALE: 3" = 1'-0"

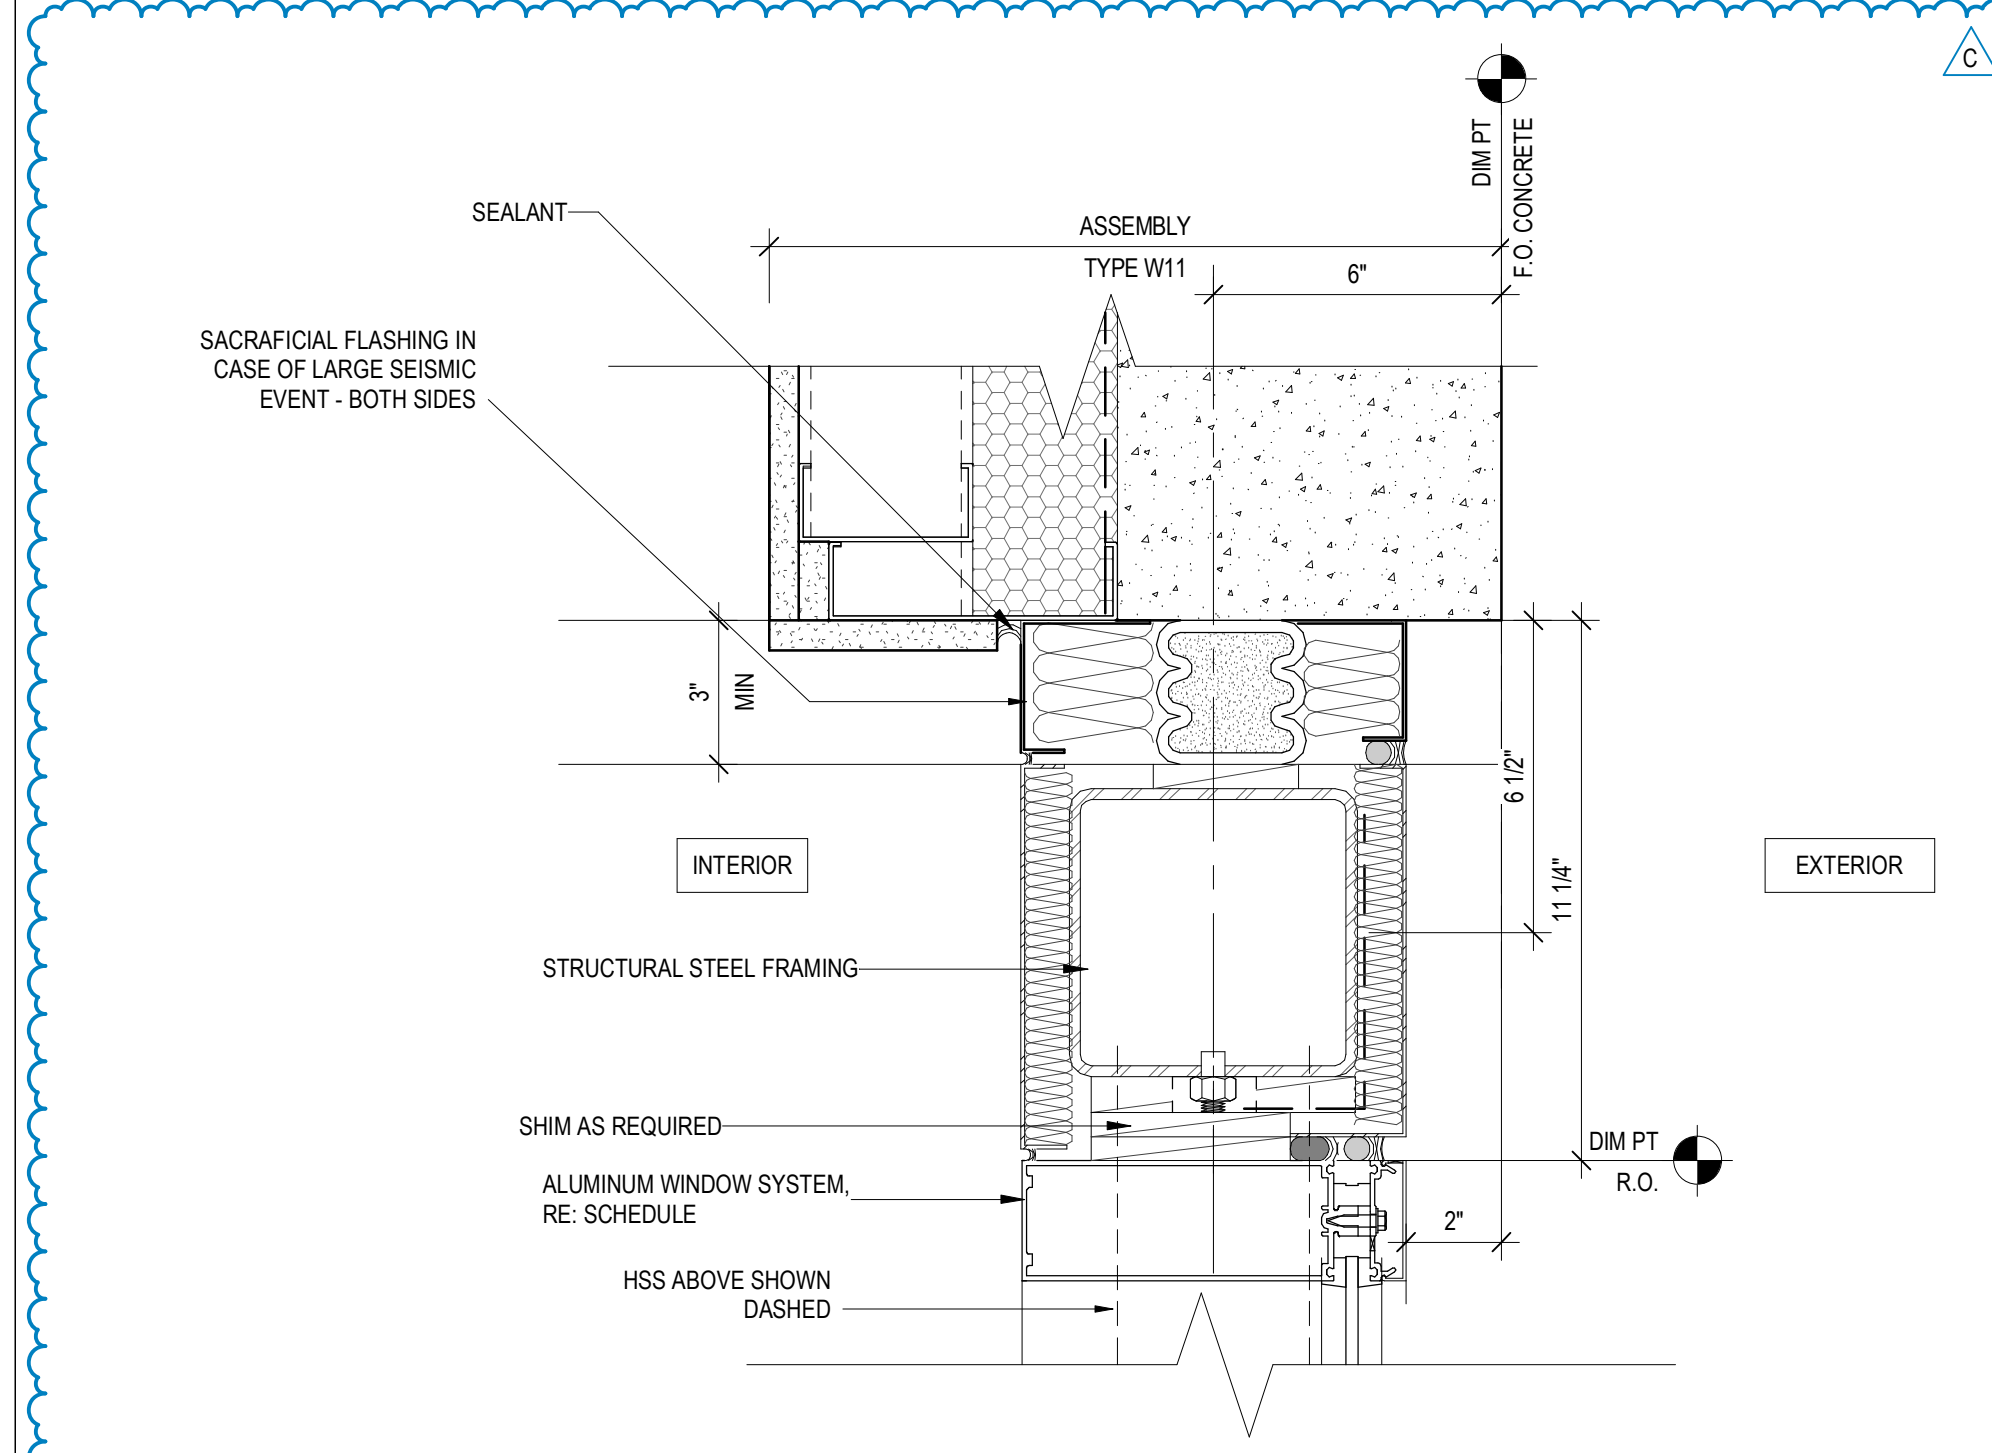


**10** CURTAIN WALL JAMB @ EXPANSION JOINT BC CONNECTOR  
SCALE: 3" = 1'-0"

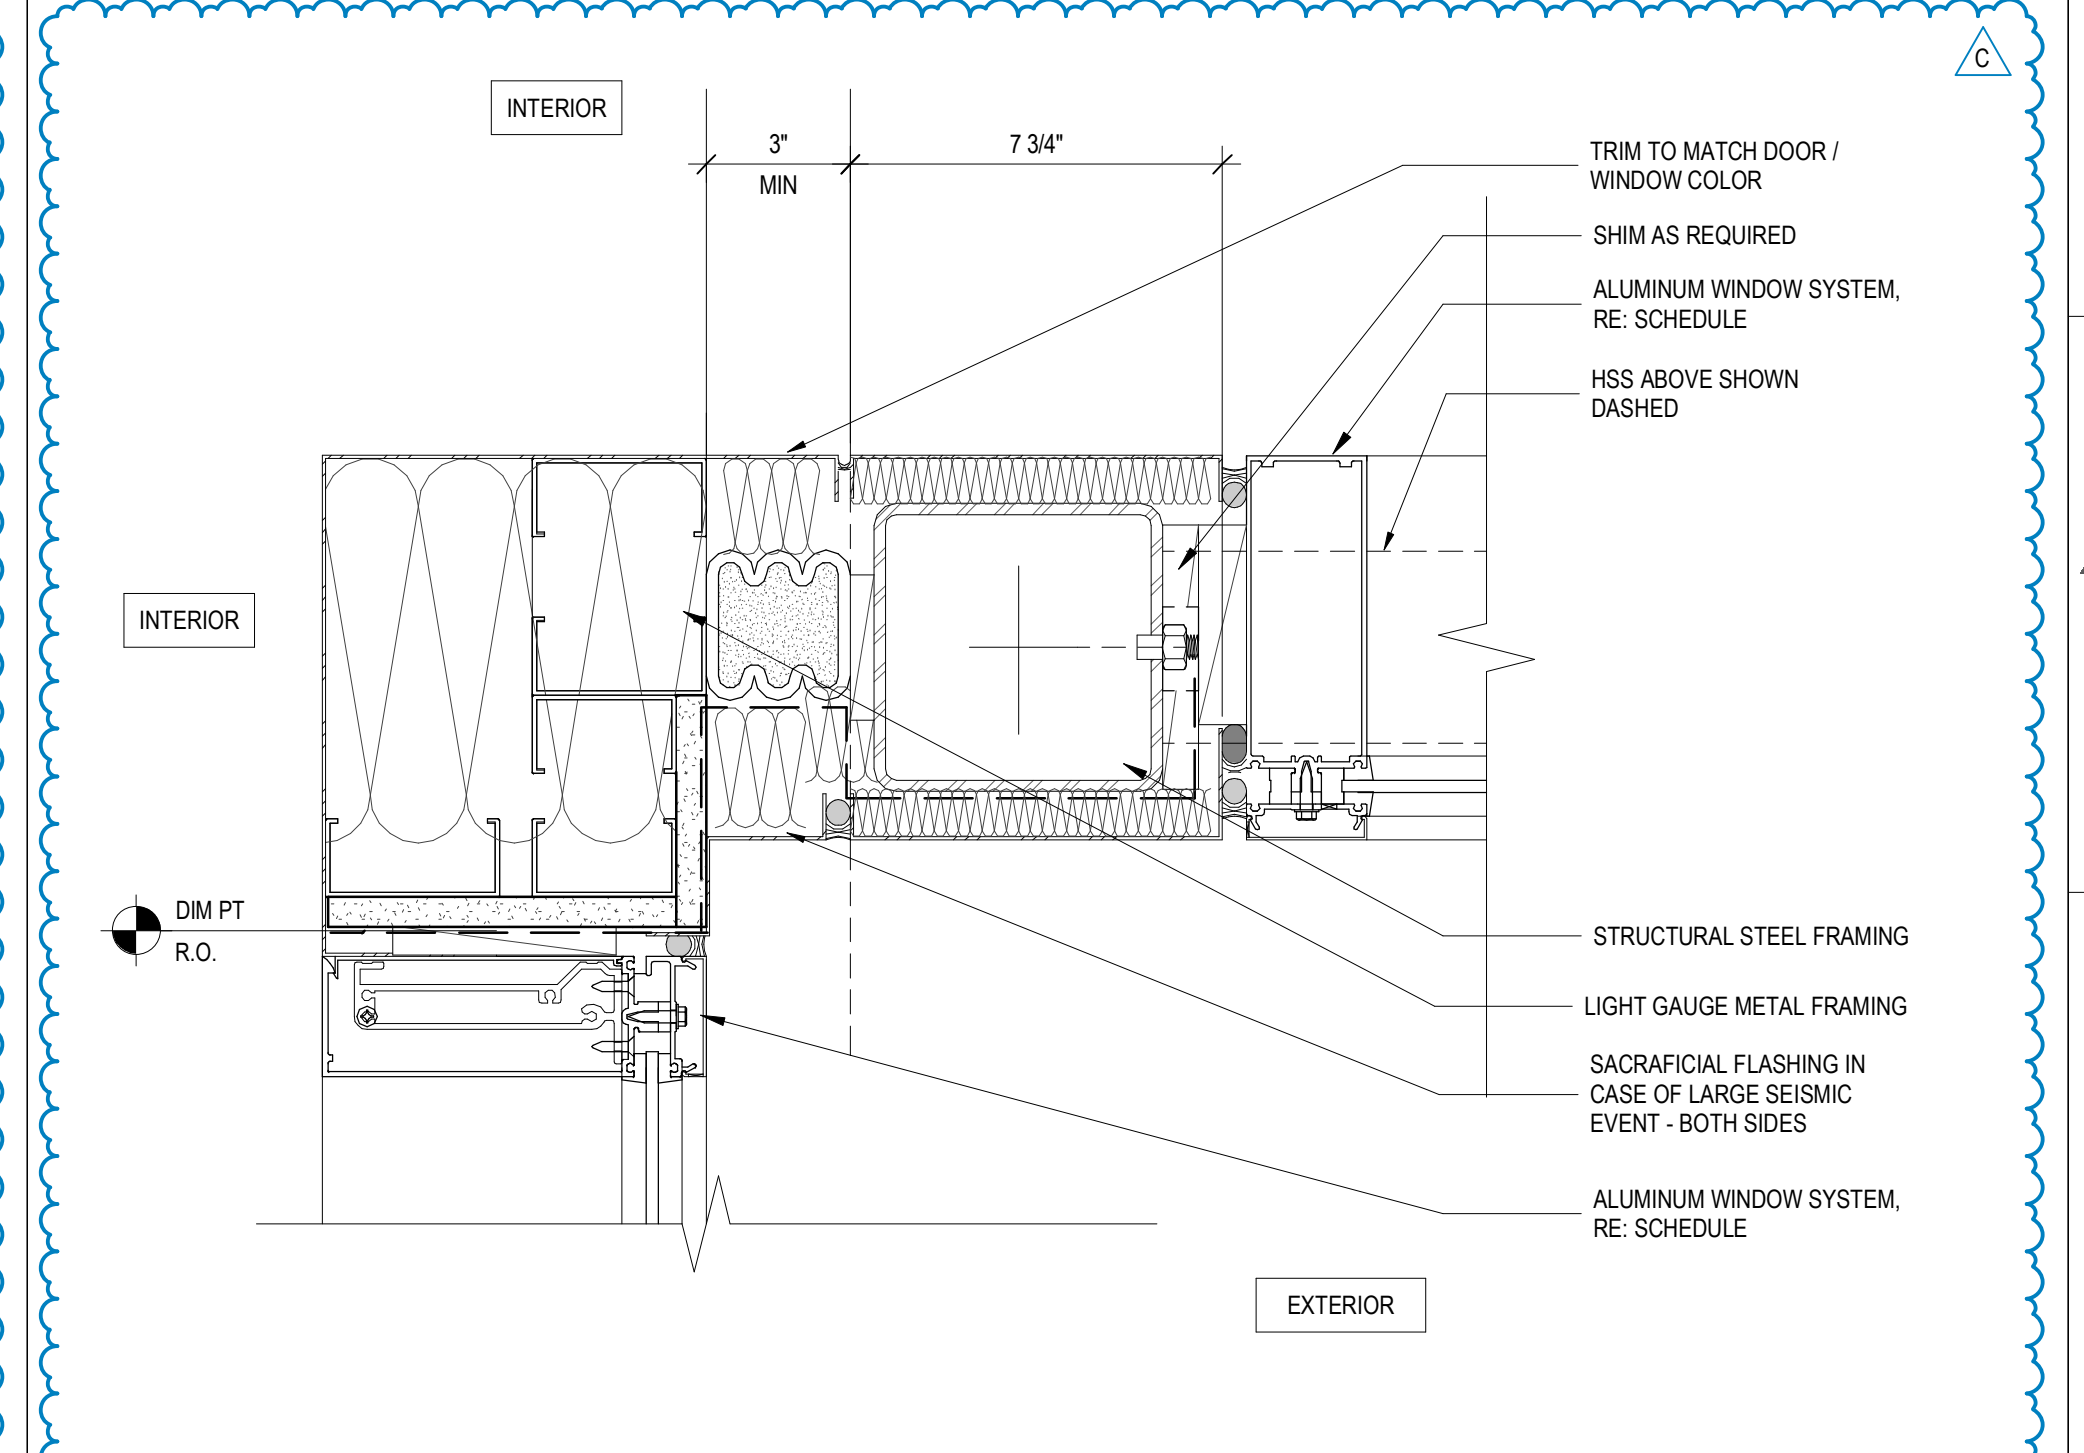


**9** DETAIL PLAN - EXPANSION JOINT @ CURTAIN WALL CORNER  
SCALE: 3" = 1'-0"

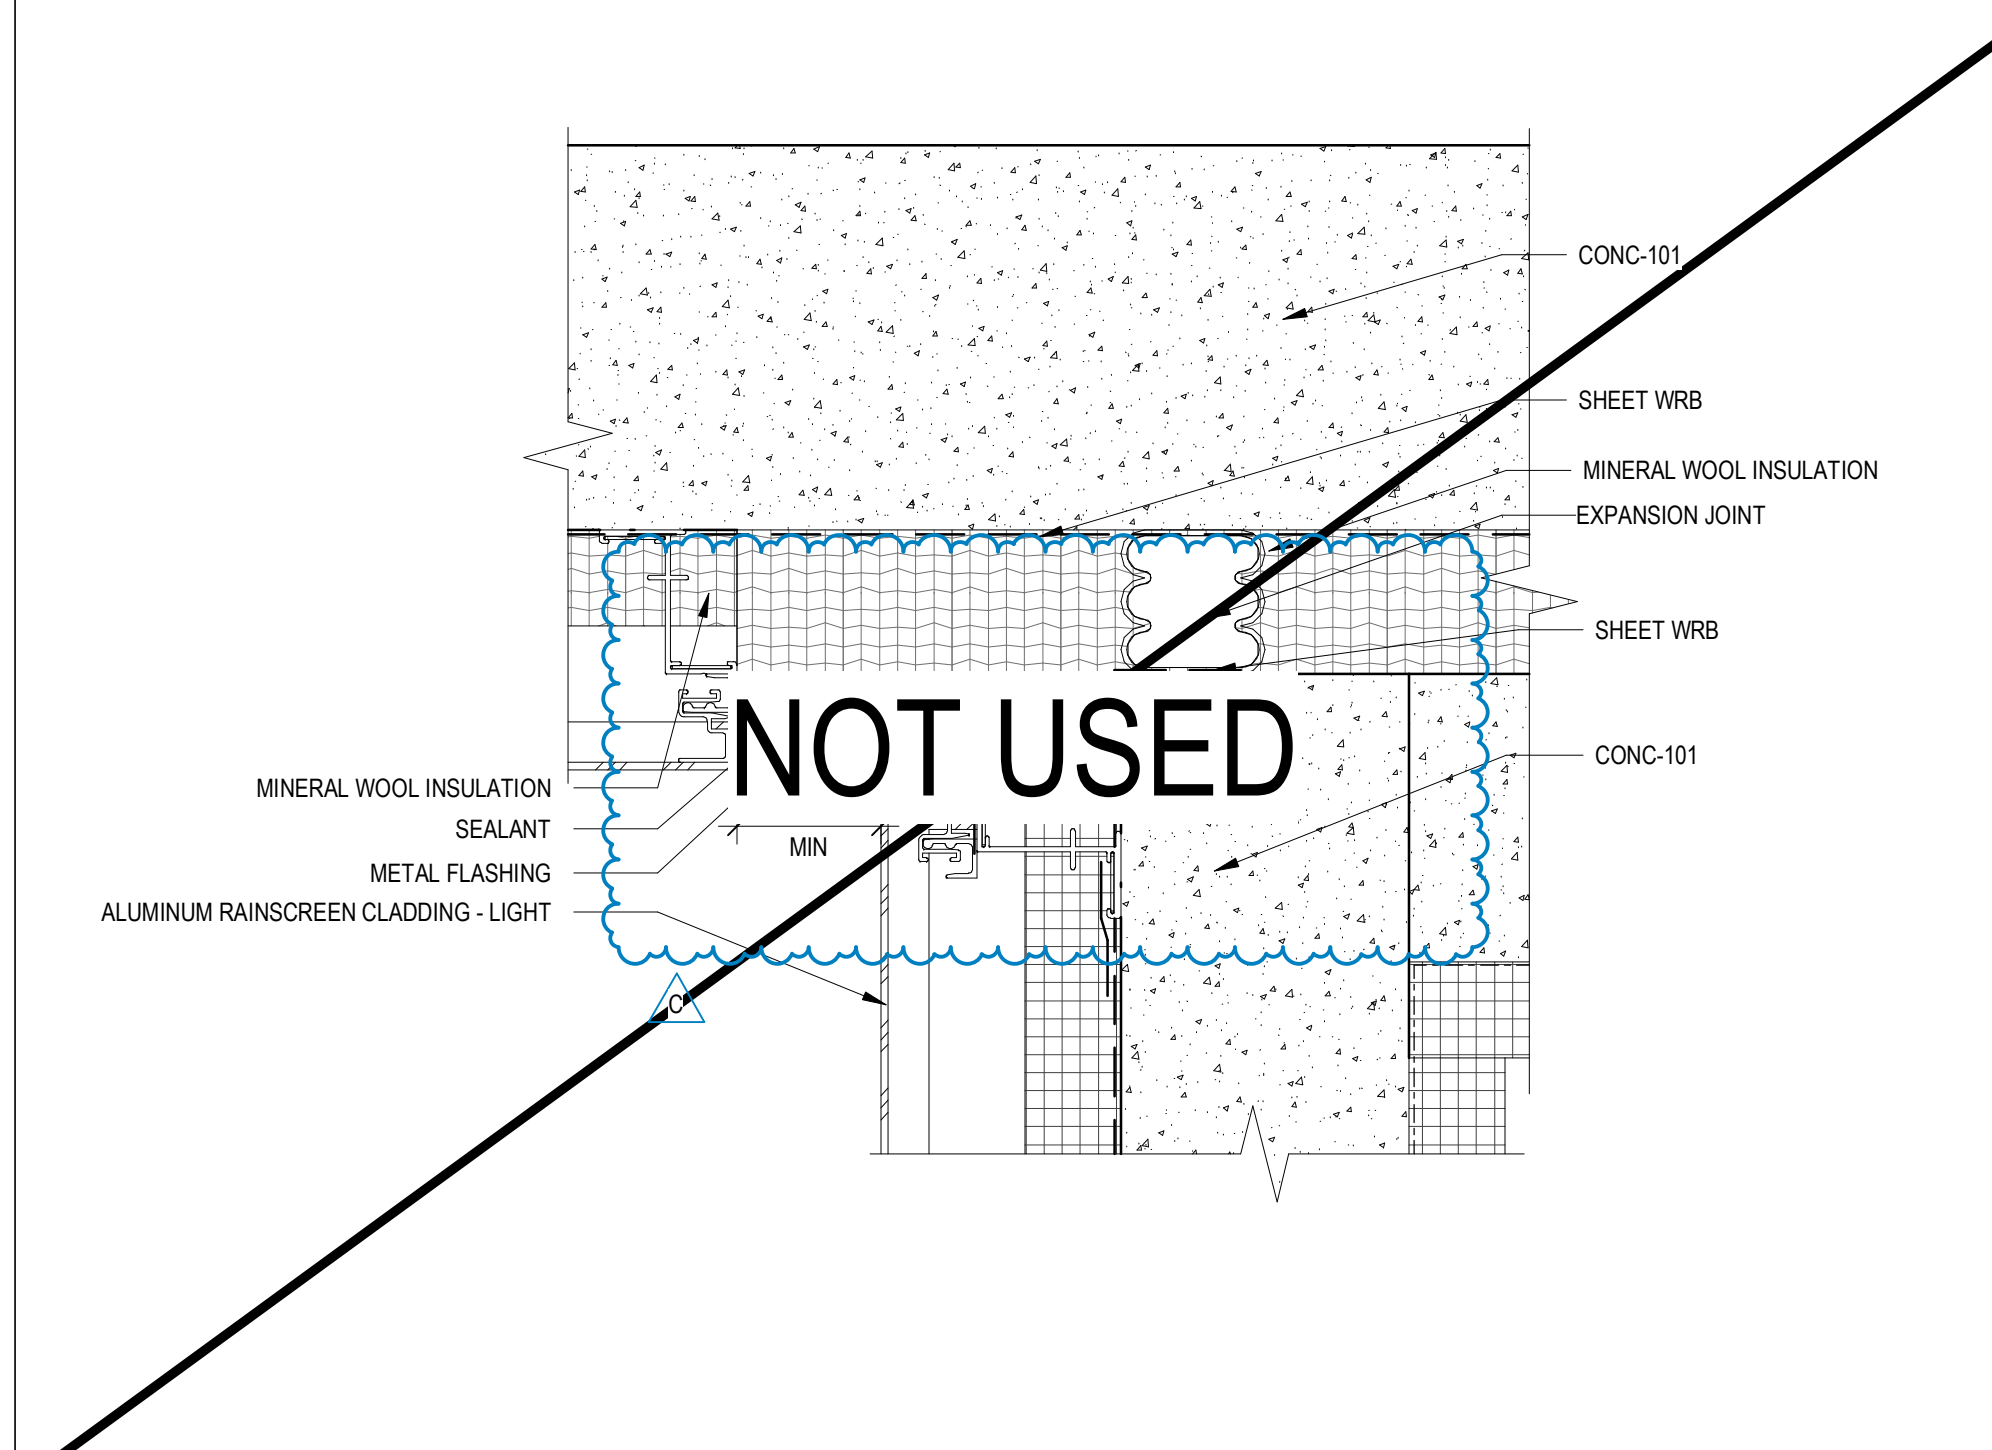


**8** DETAIL PLAN - CONNECTOR PARAPET @ EXPANSION JOINT  
SCALE: 3" = 1'-0"

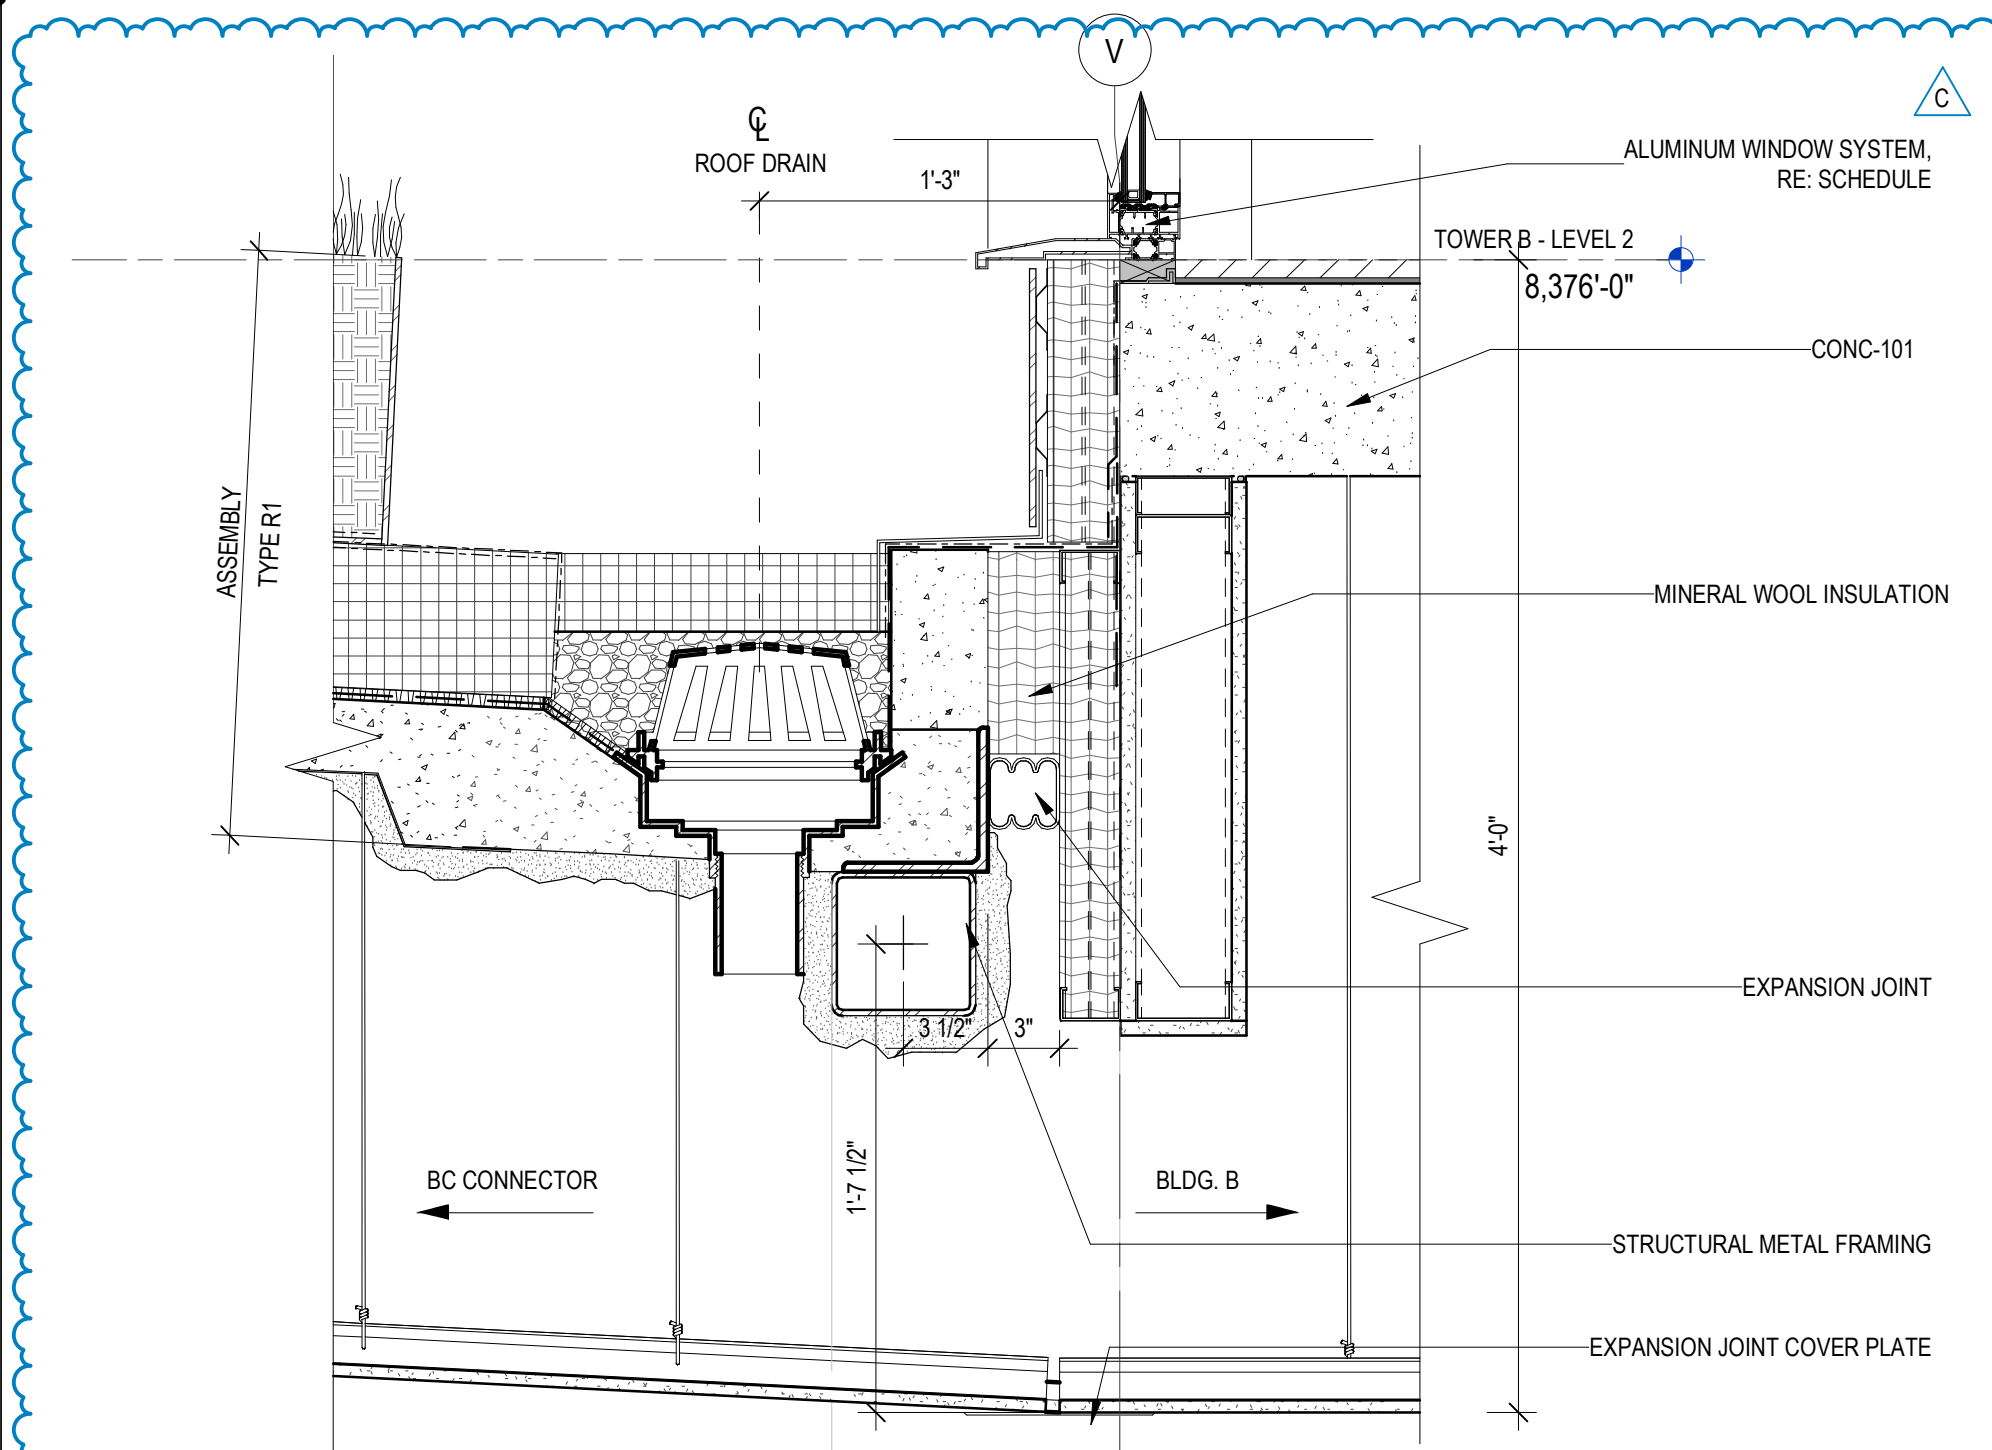


**7** DETAIL SECTION - ROOF TO WALL EXPANSION JOINT  
SCALE: 1 1/2" = 1'-0"

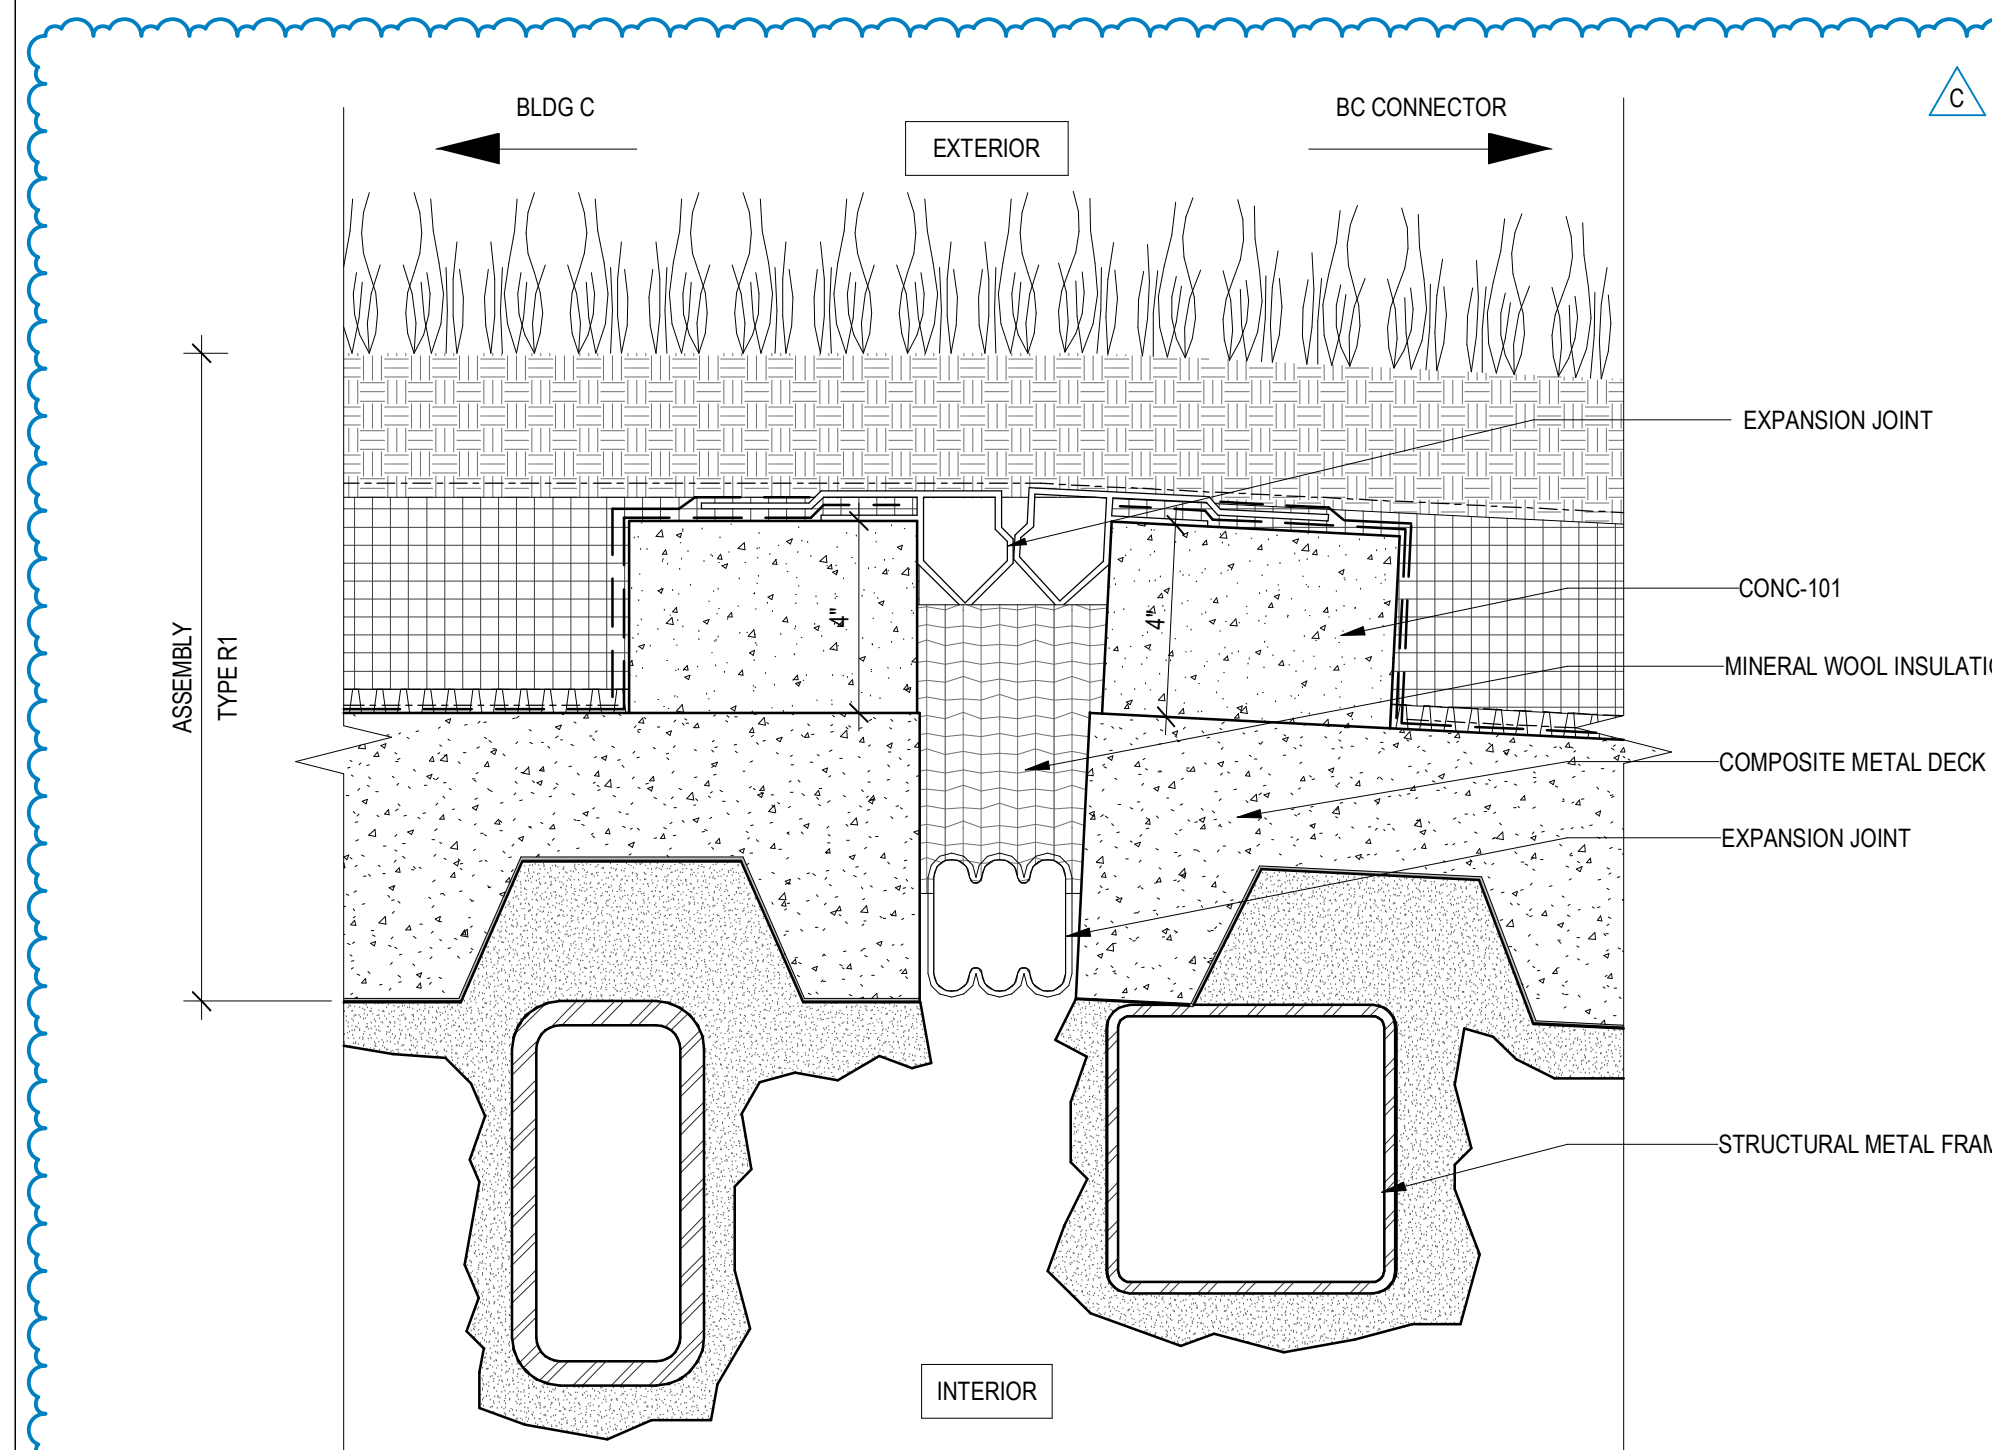


**6** DETAIL SECTION - ROOF TO ROOF EXPANSION JOINT  
SCALE: 3" = 1'-0"

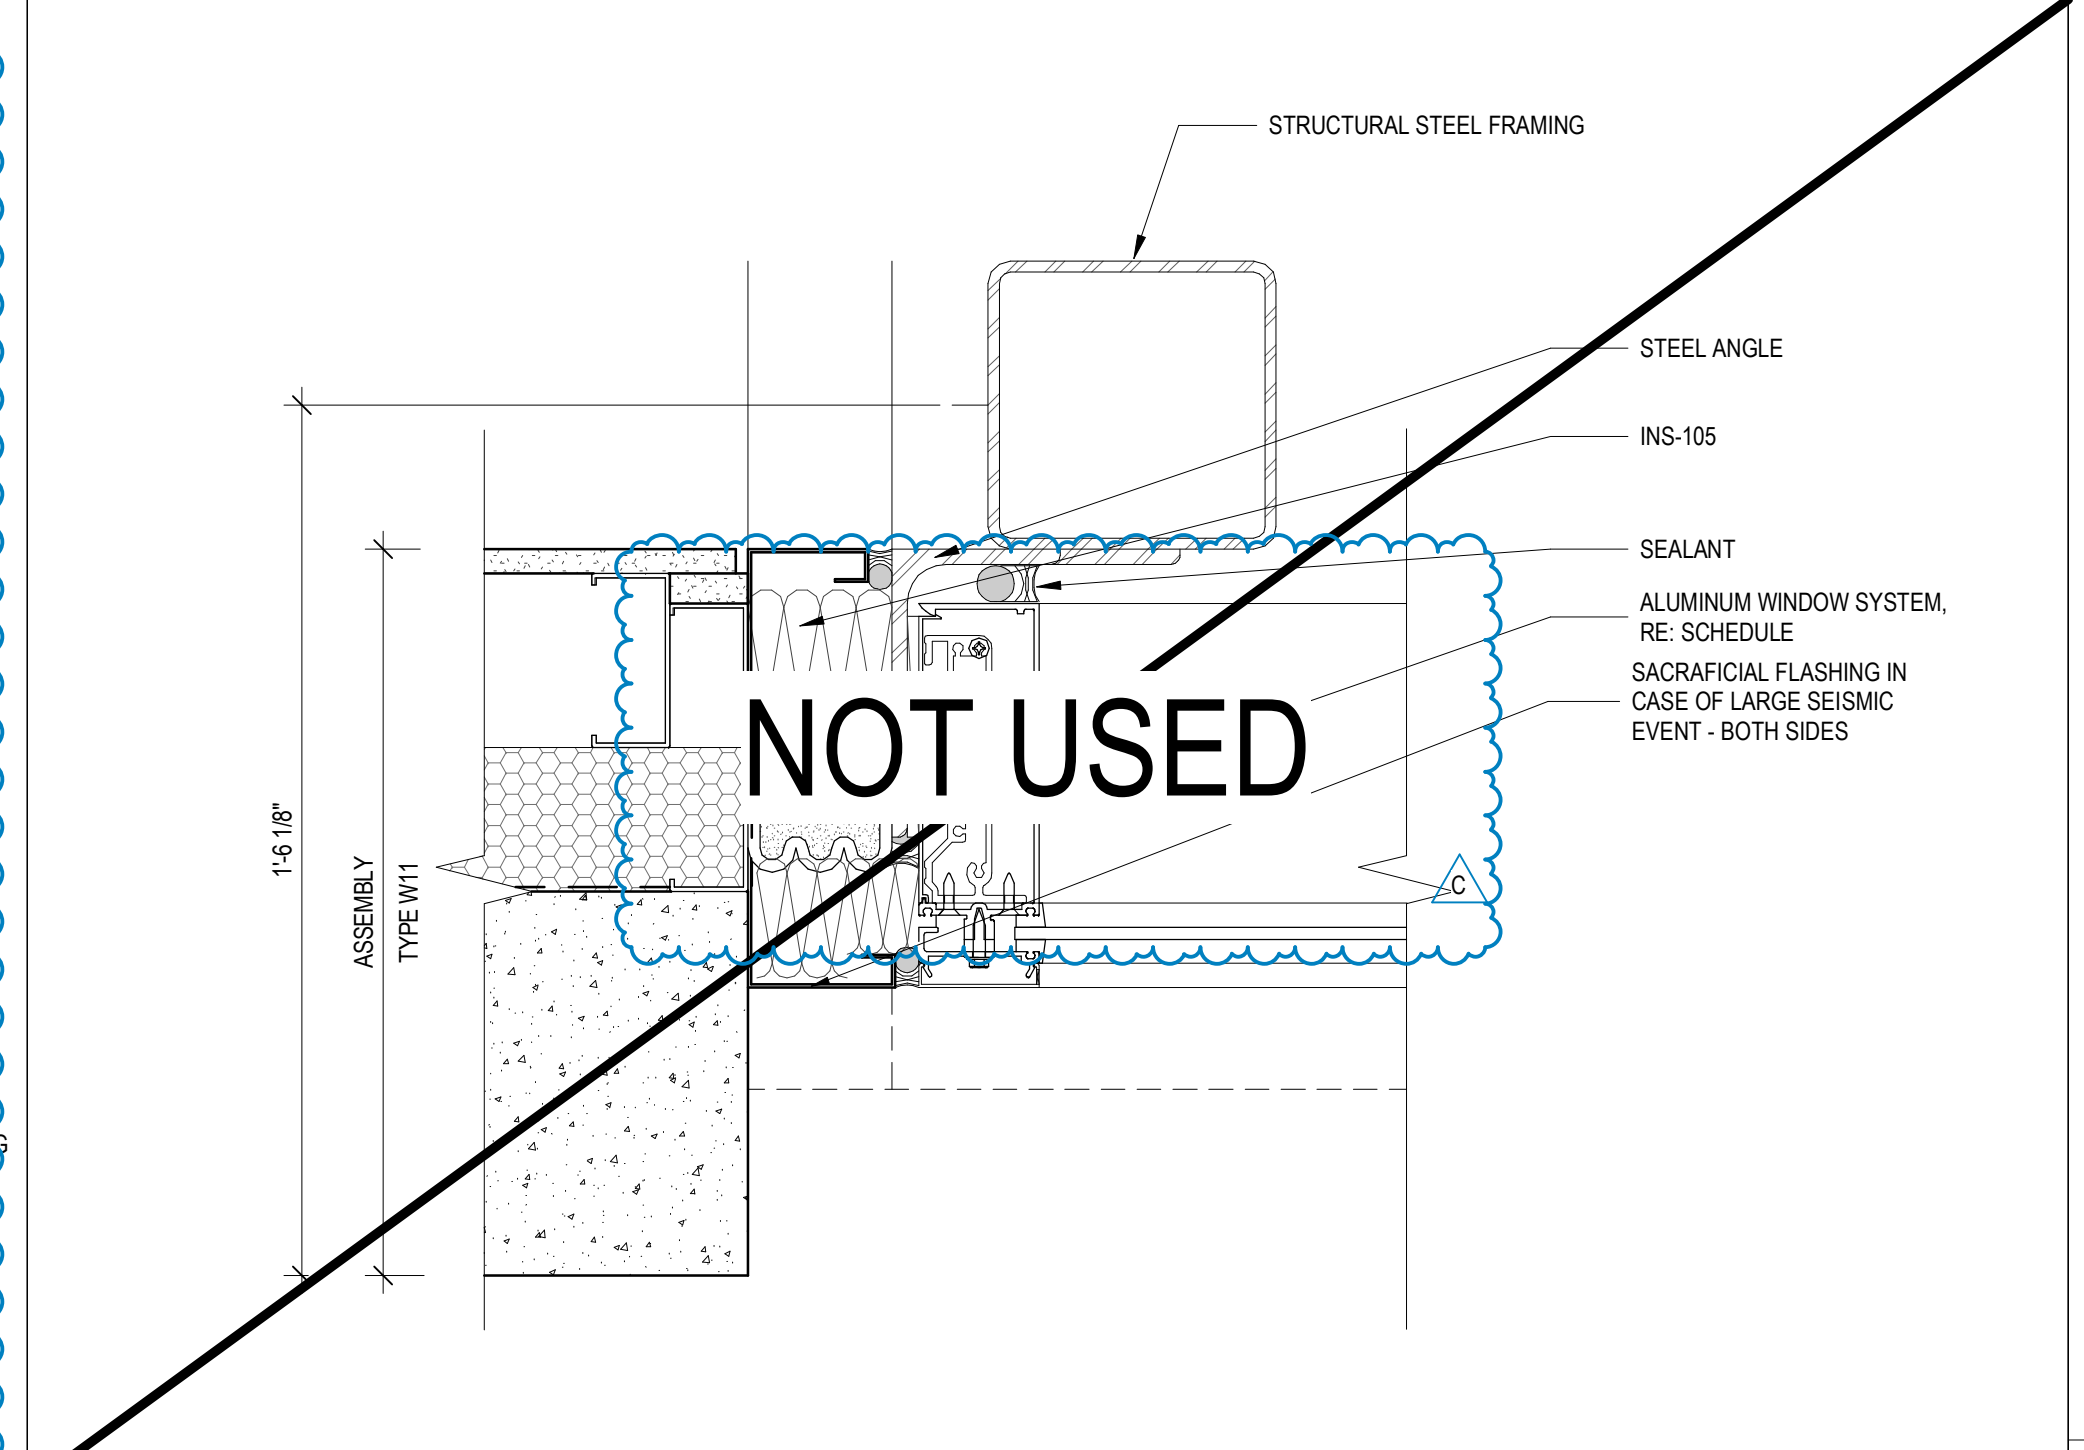


**5** DETAIL PLAN - CONNECTOR WALL @ EXPANSION JOINT  
SCALE: 3" = 1'-0"

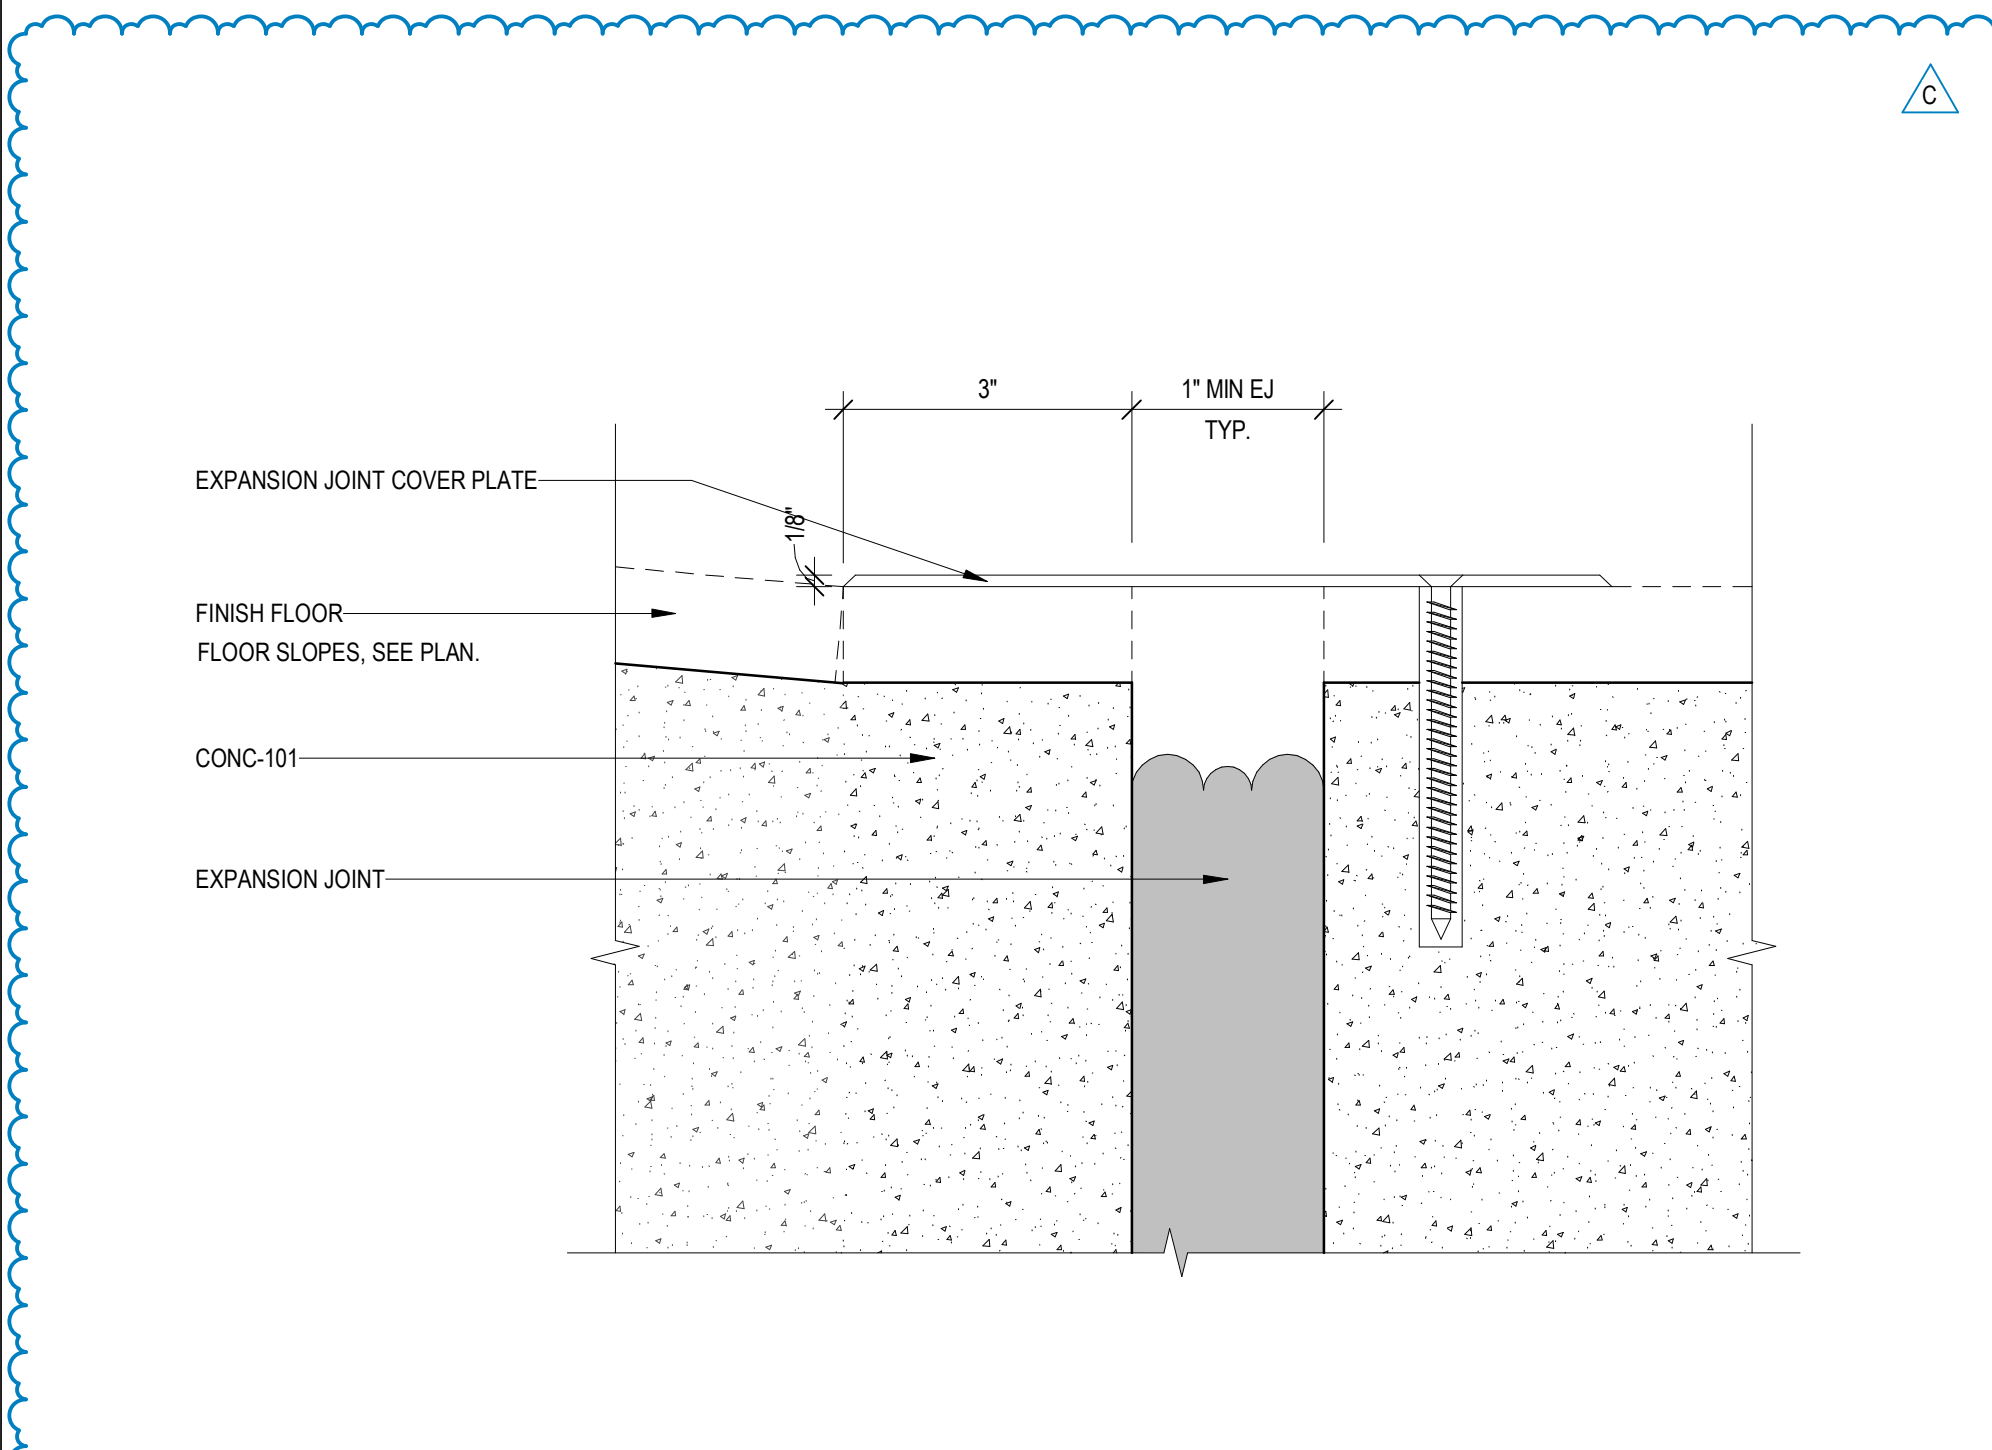

**3** FLOOR TO FLOOR EXPANSION JOINT DETAIL 2  
SCALE: 3" = 1'-0"

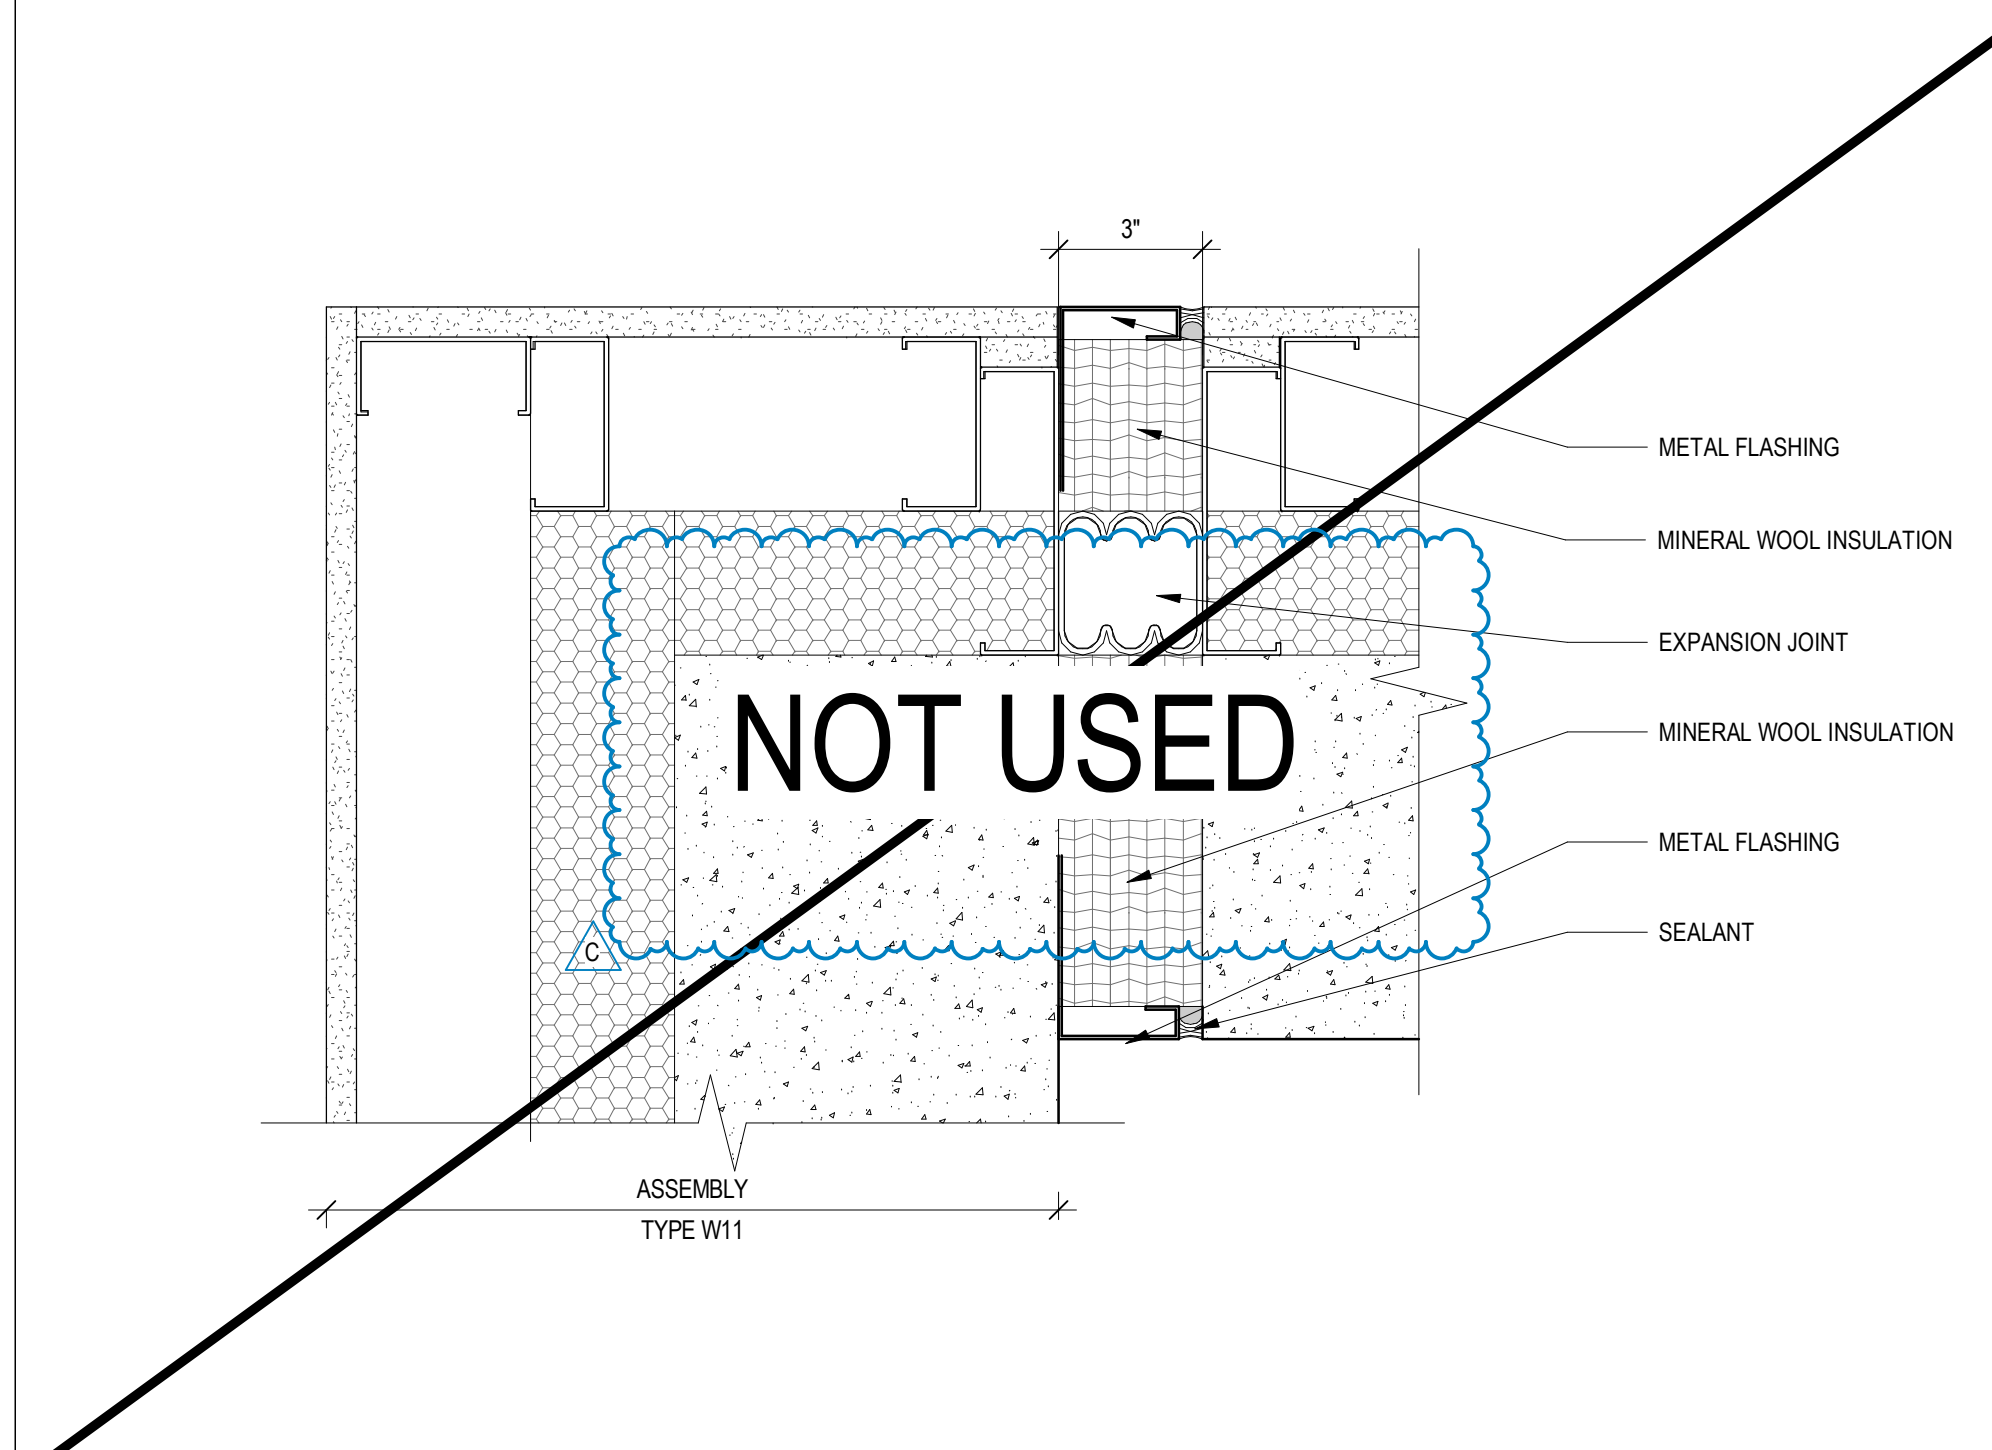

**2** DETAIL SECTION - W11 TO W11 EXPANSION JOINT  
SCALE: 3" = 1'-0"

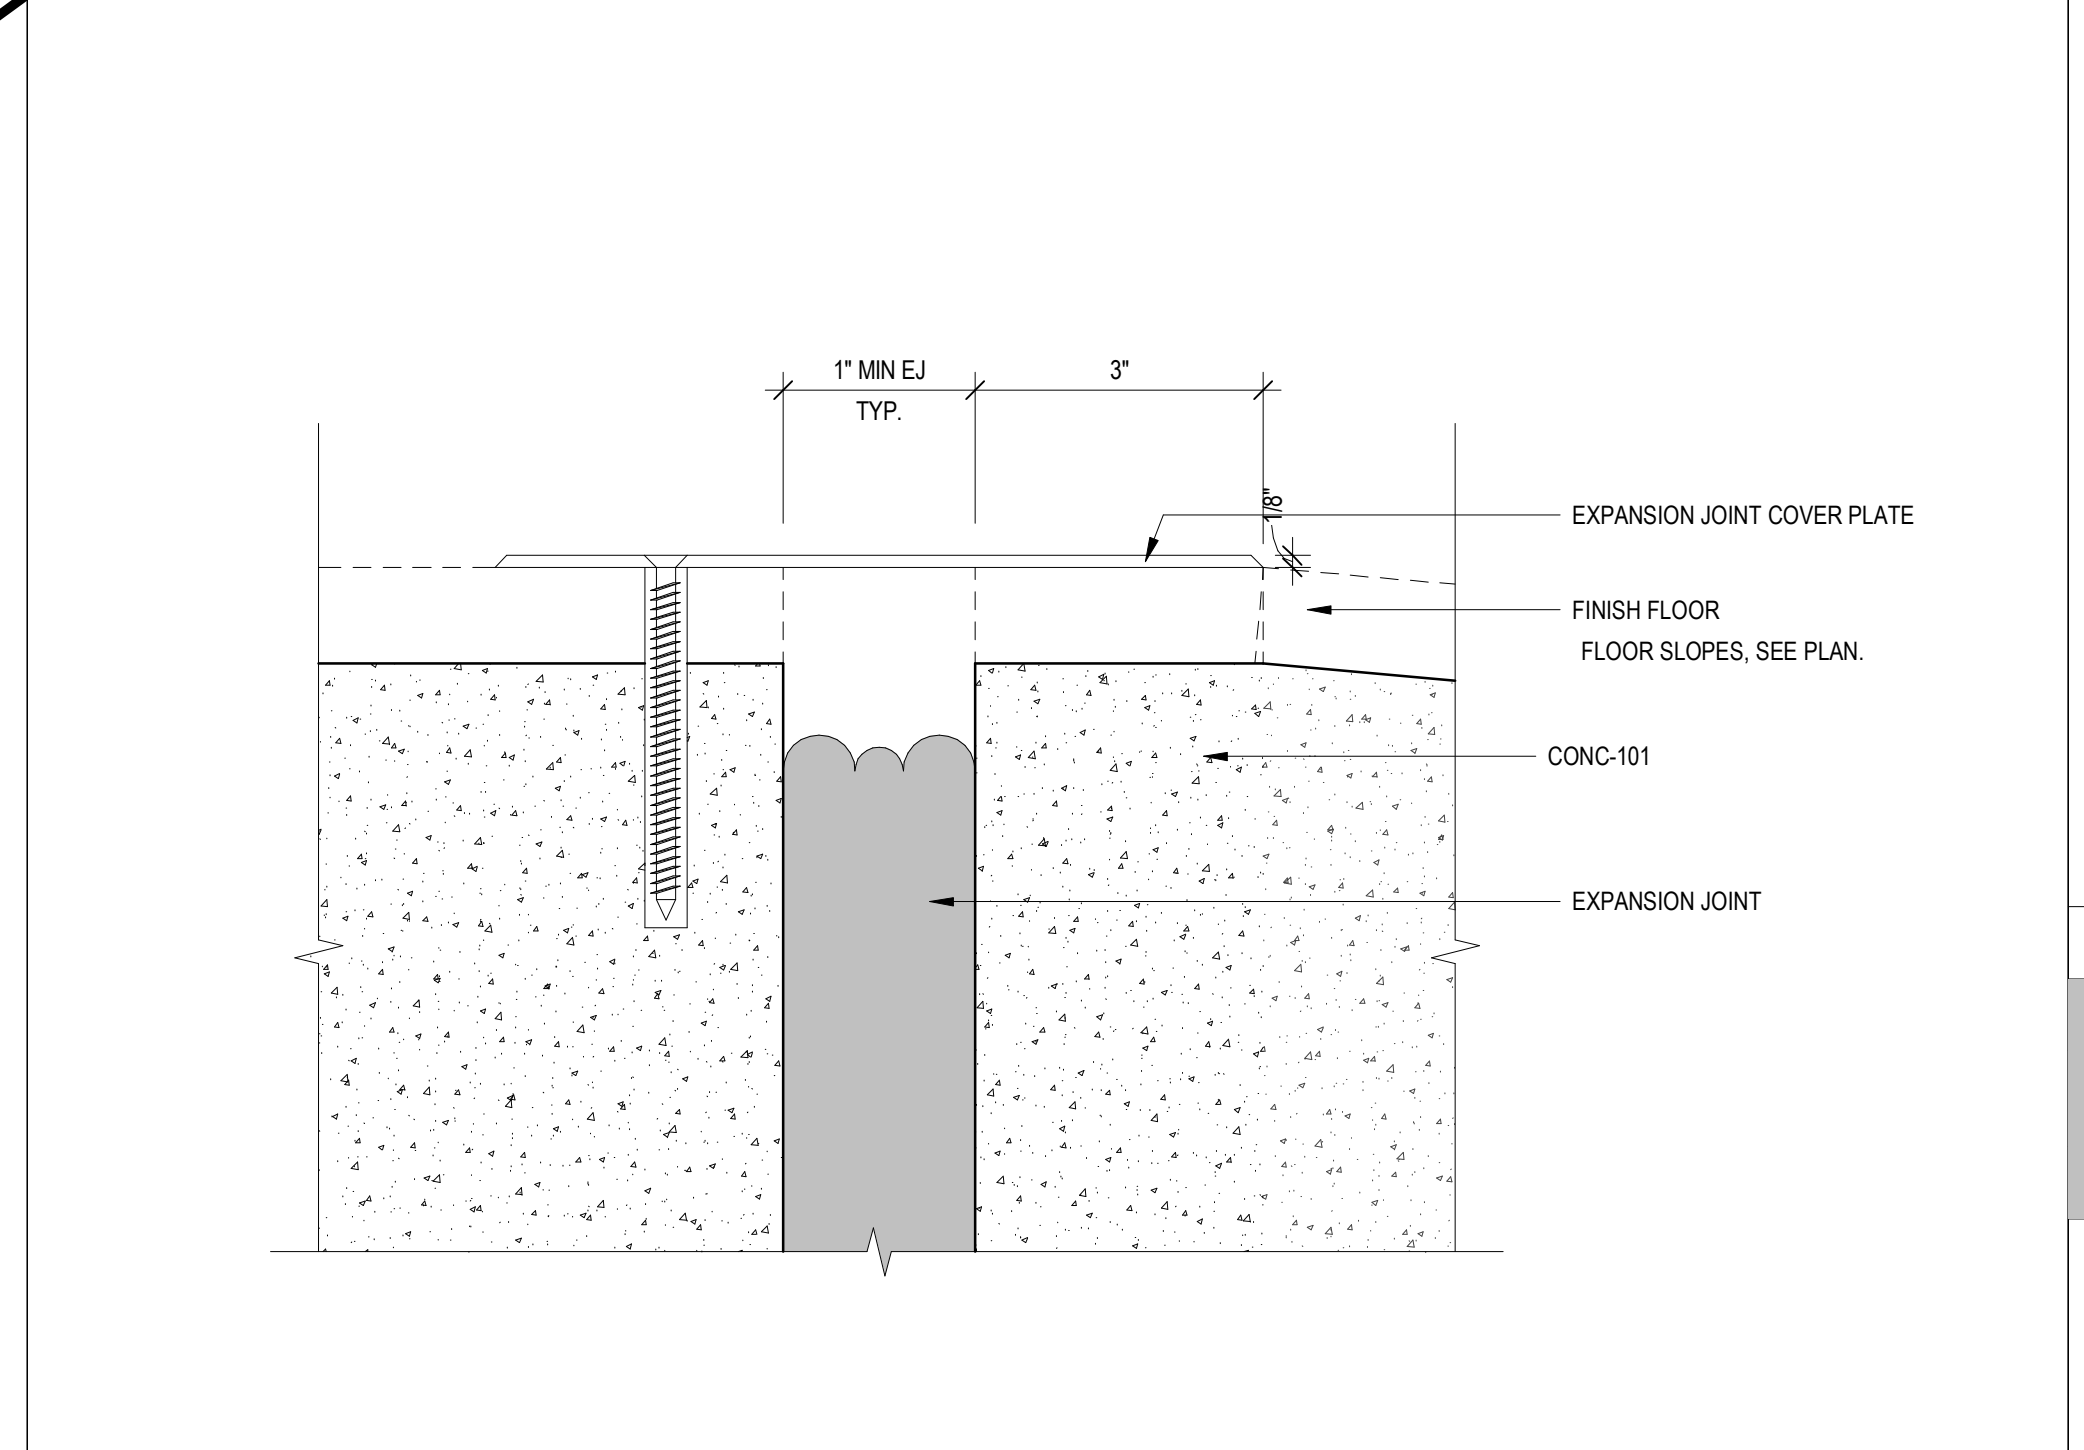

**1** FLOOR TO FLOOR EXPANSION JOINT DETAIL  
SCALE: 6" = 1'-0"