


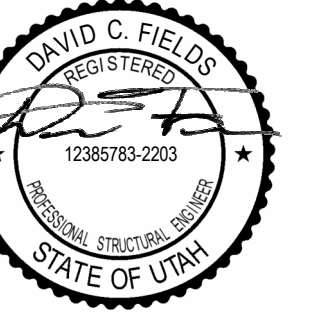






Reserved for permit stamp

150 South Jackson St. Suite 800
Seattle, Washington 98104 USA
+1 206 624 9707 olsonkundig.com

Olson Kundig


project:
SOMMET BLANC - ABC
DEER VALLEY, UTAH

MAGNUSSON
KLEMENCIC
ASSOCIATES
Structural + Civil Engineers
Seattle, Chicago
www.mka.com
206.292.1200

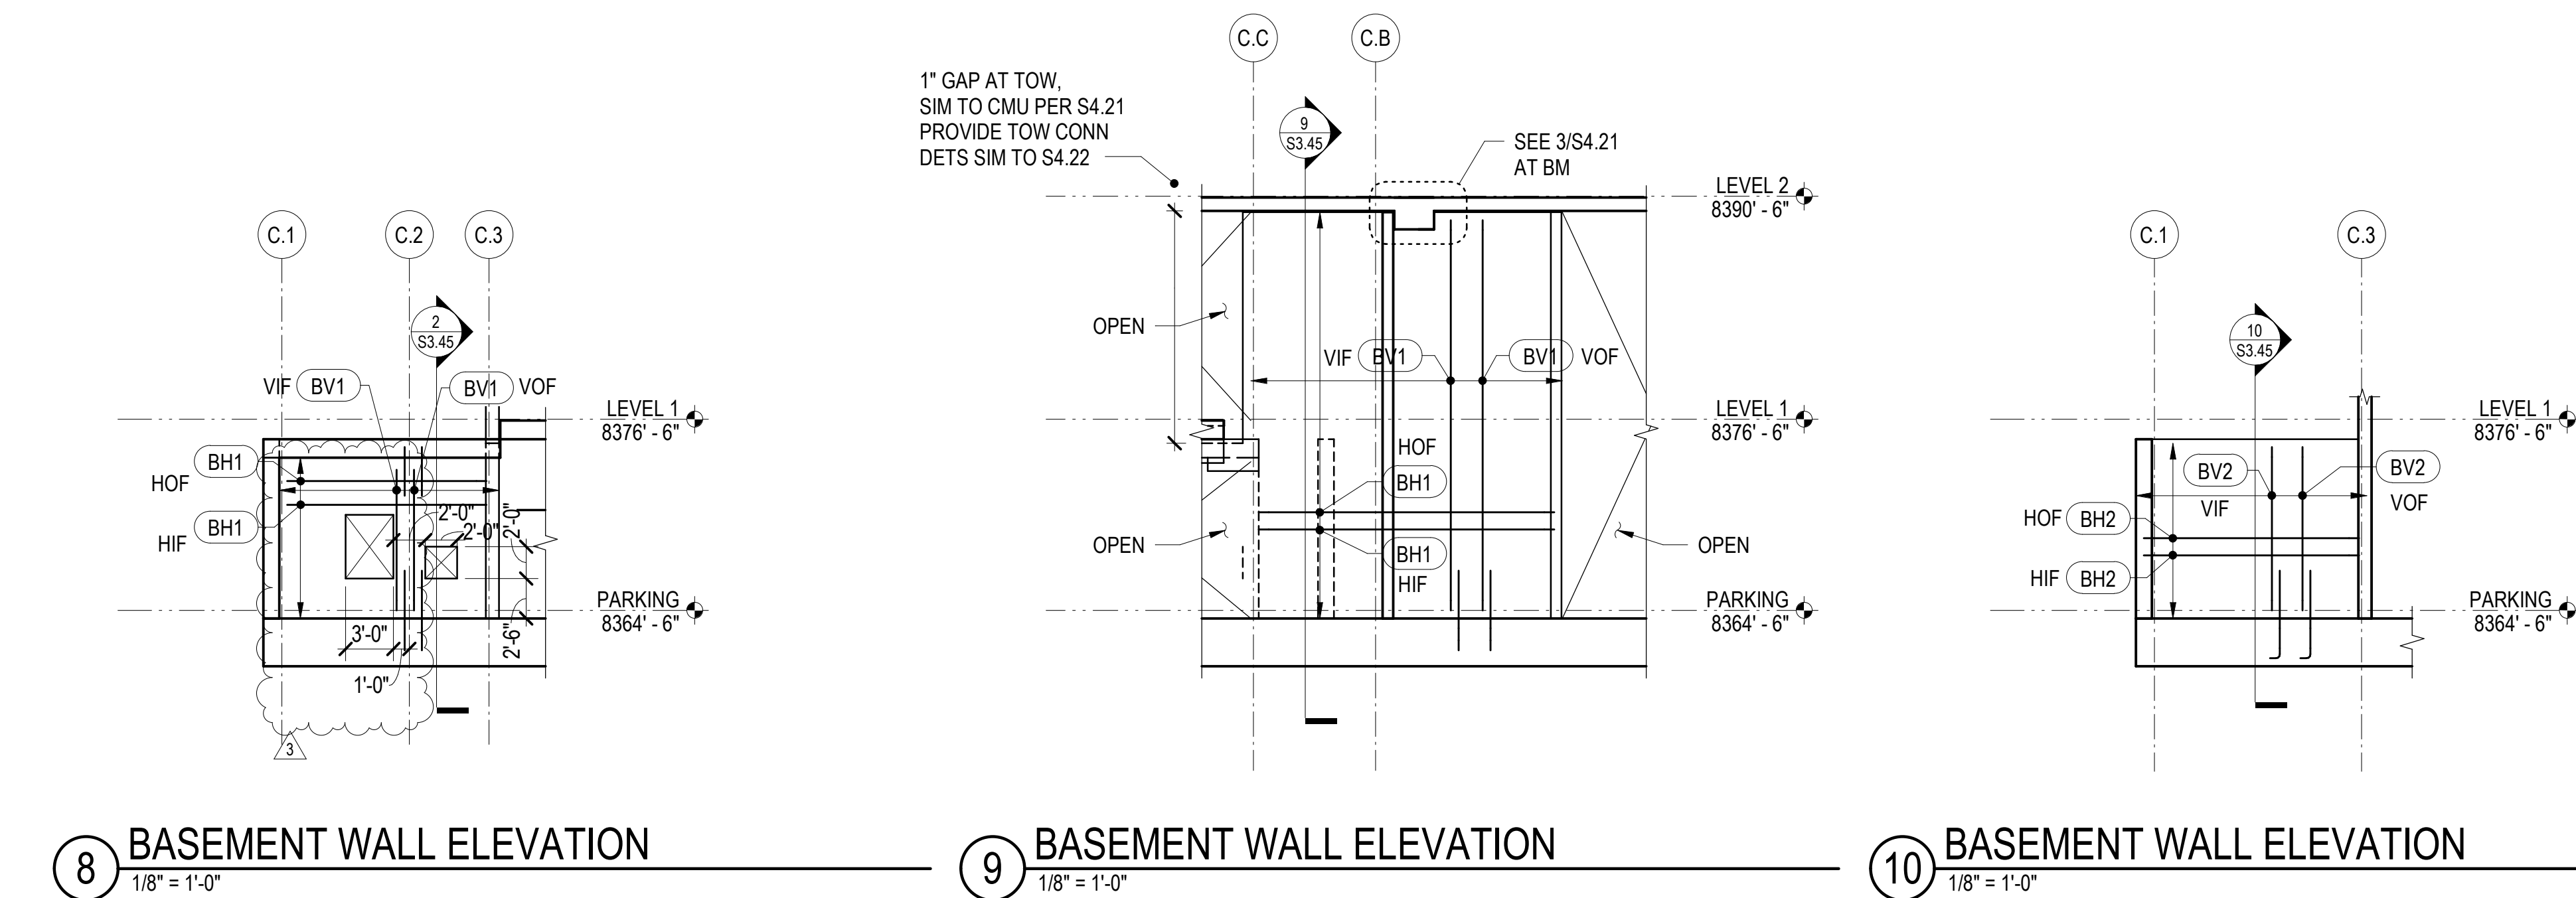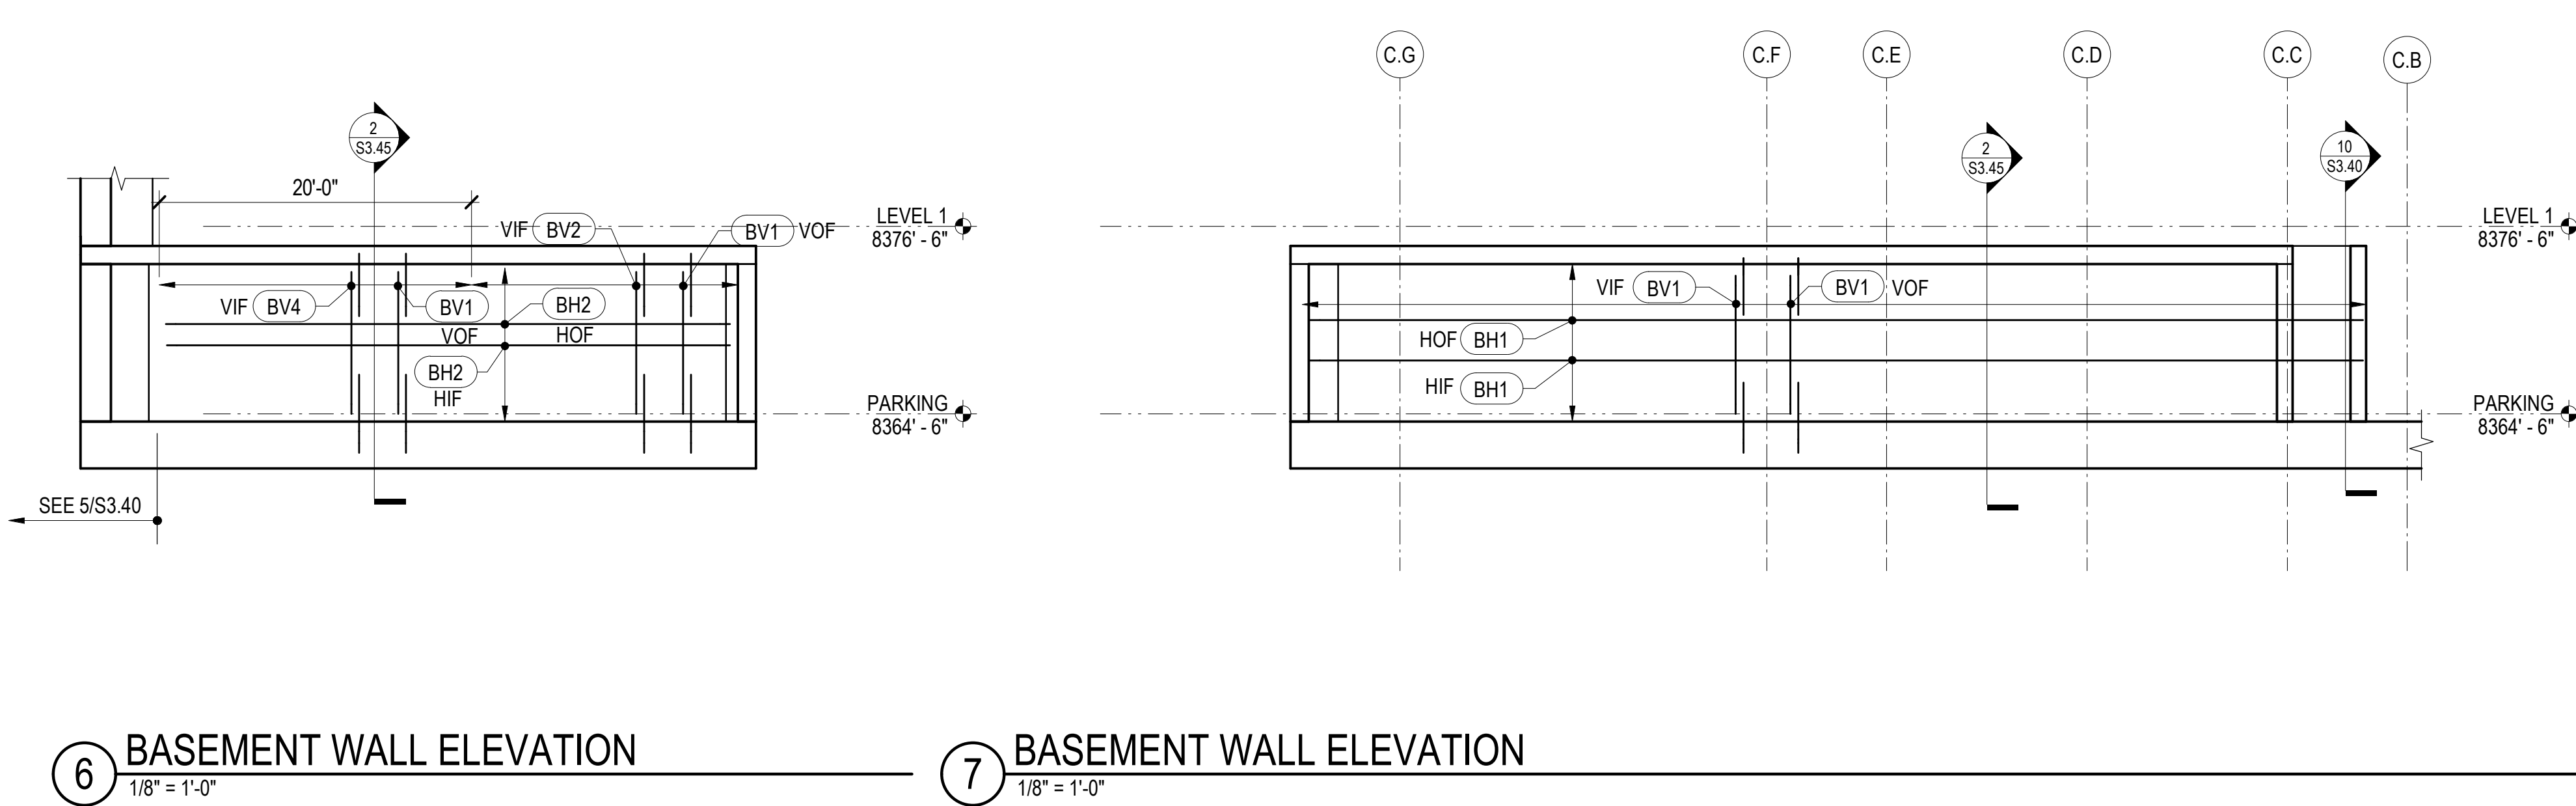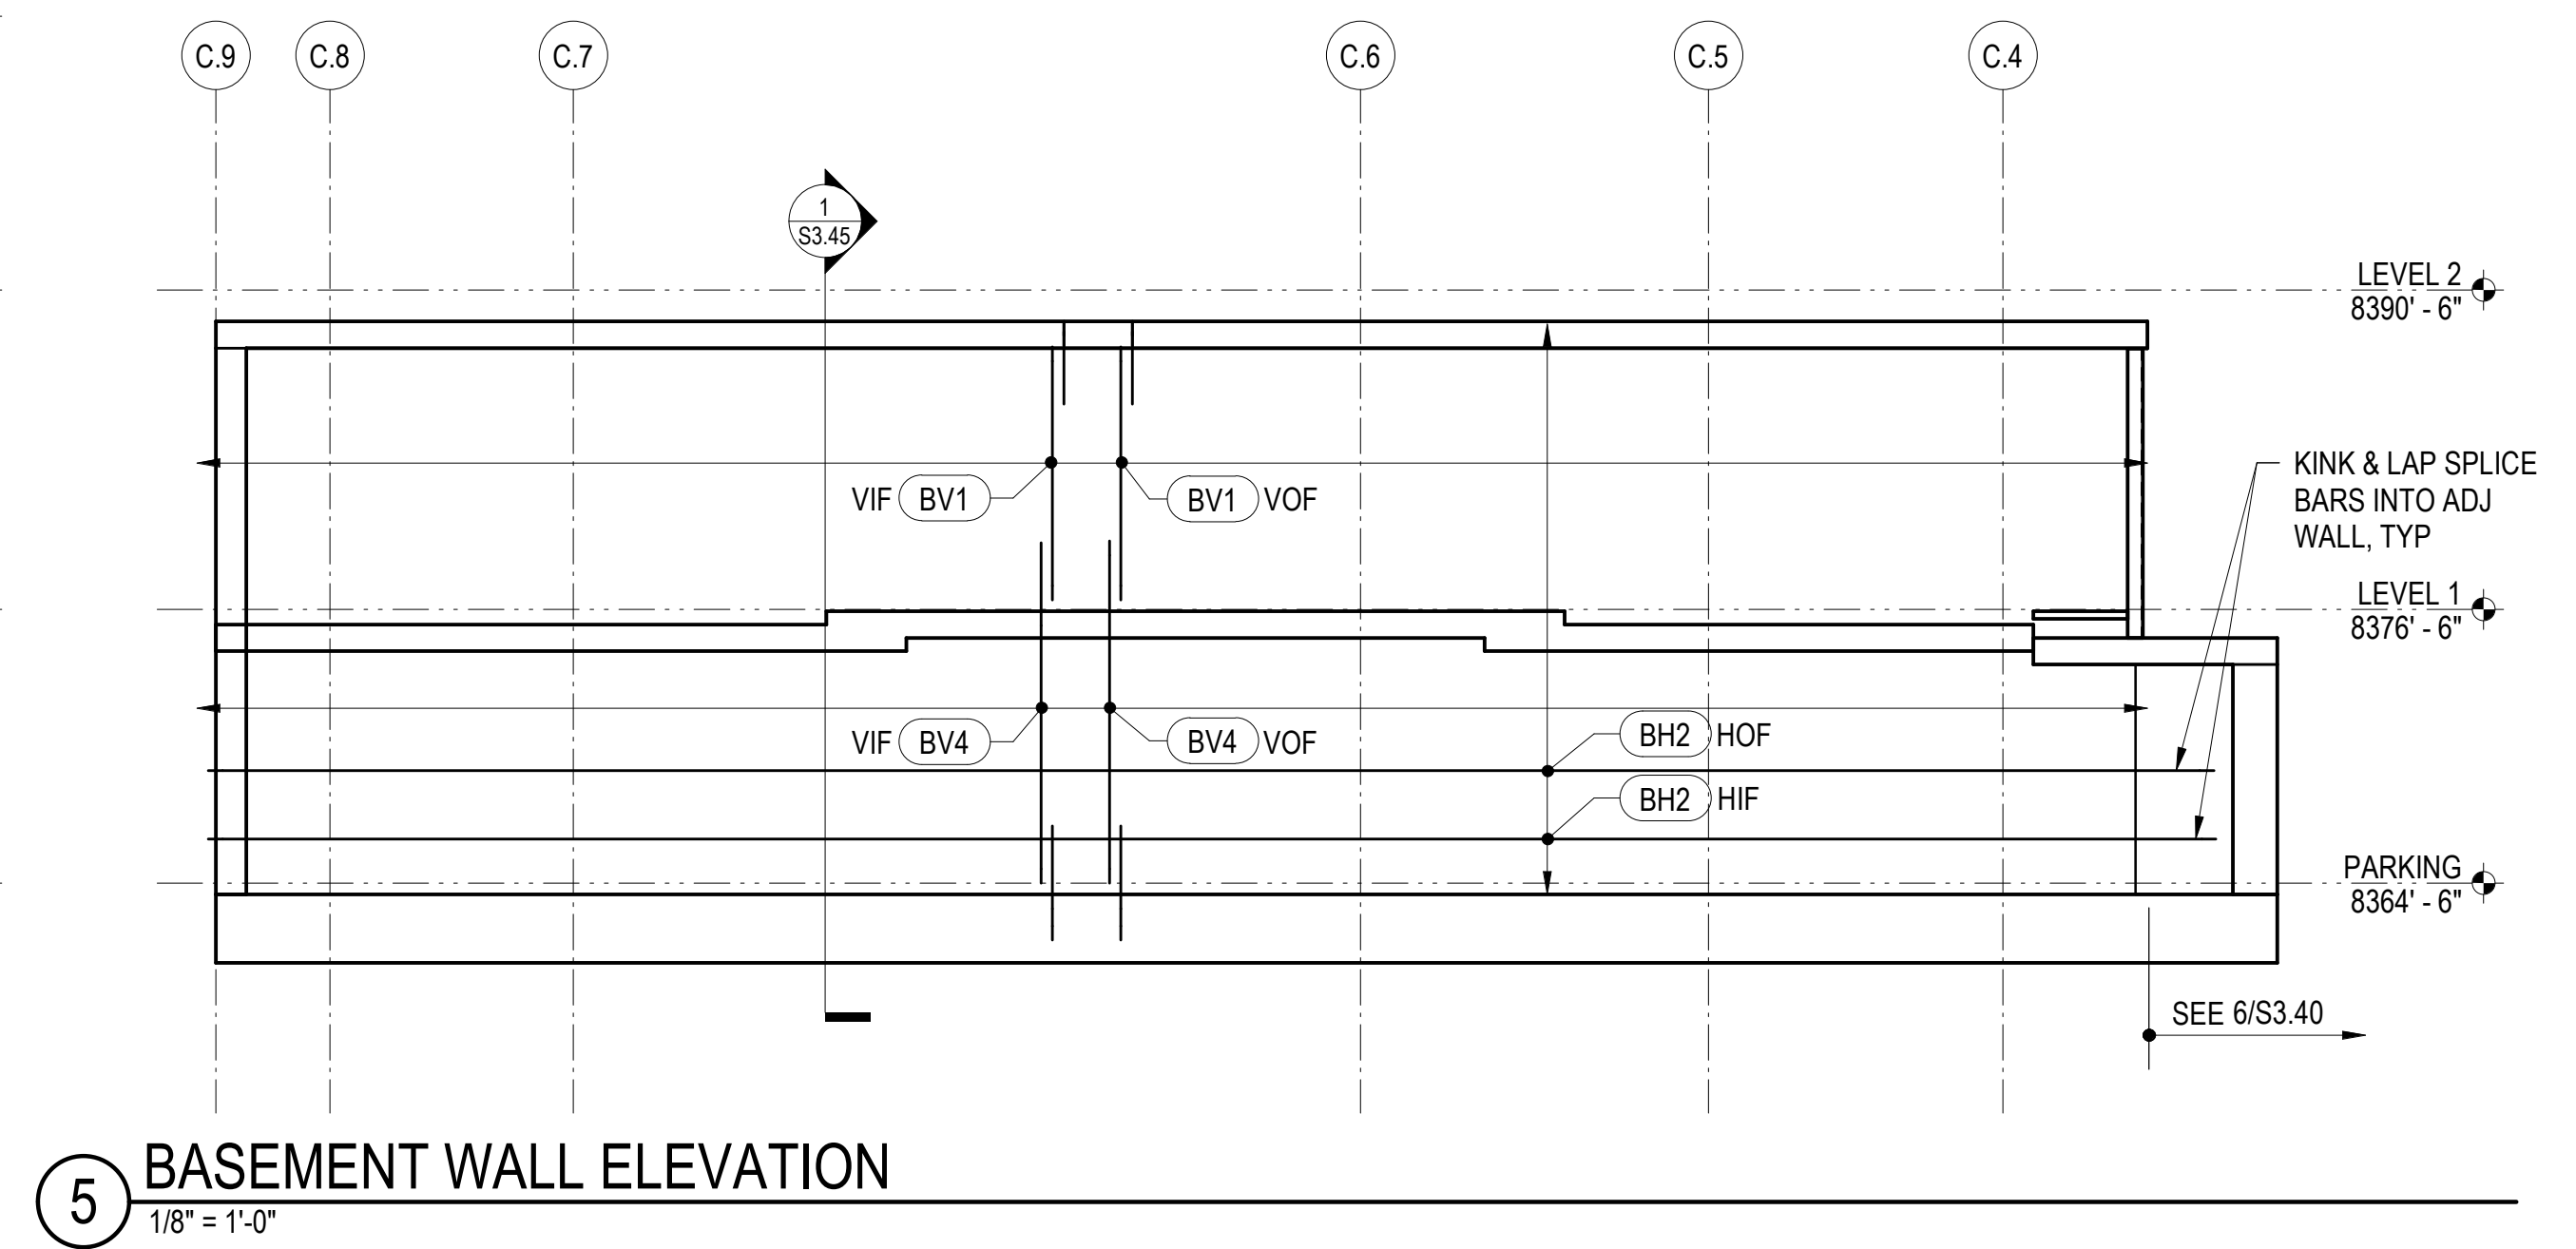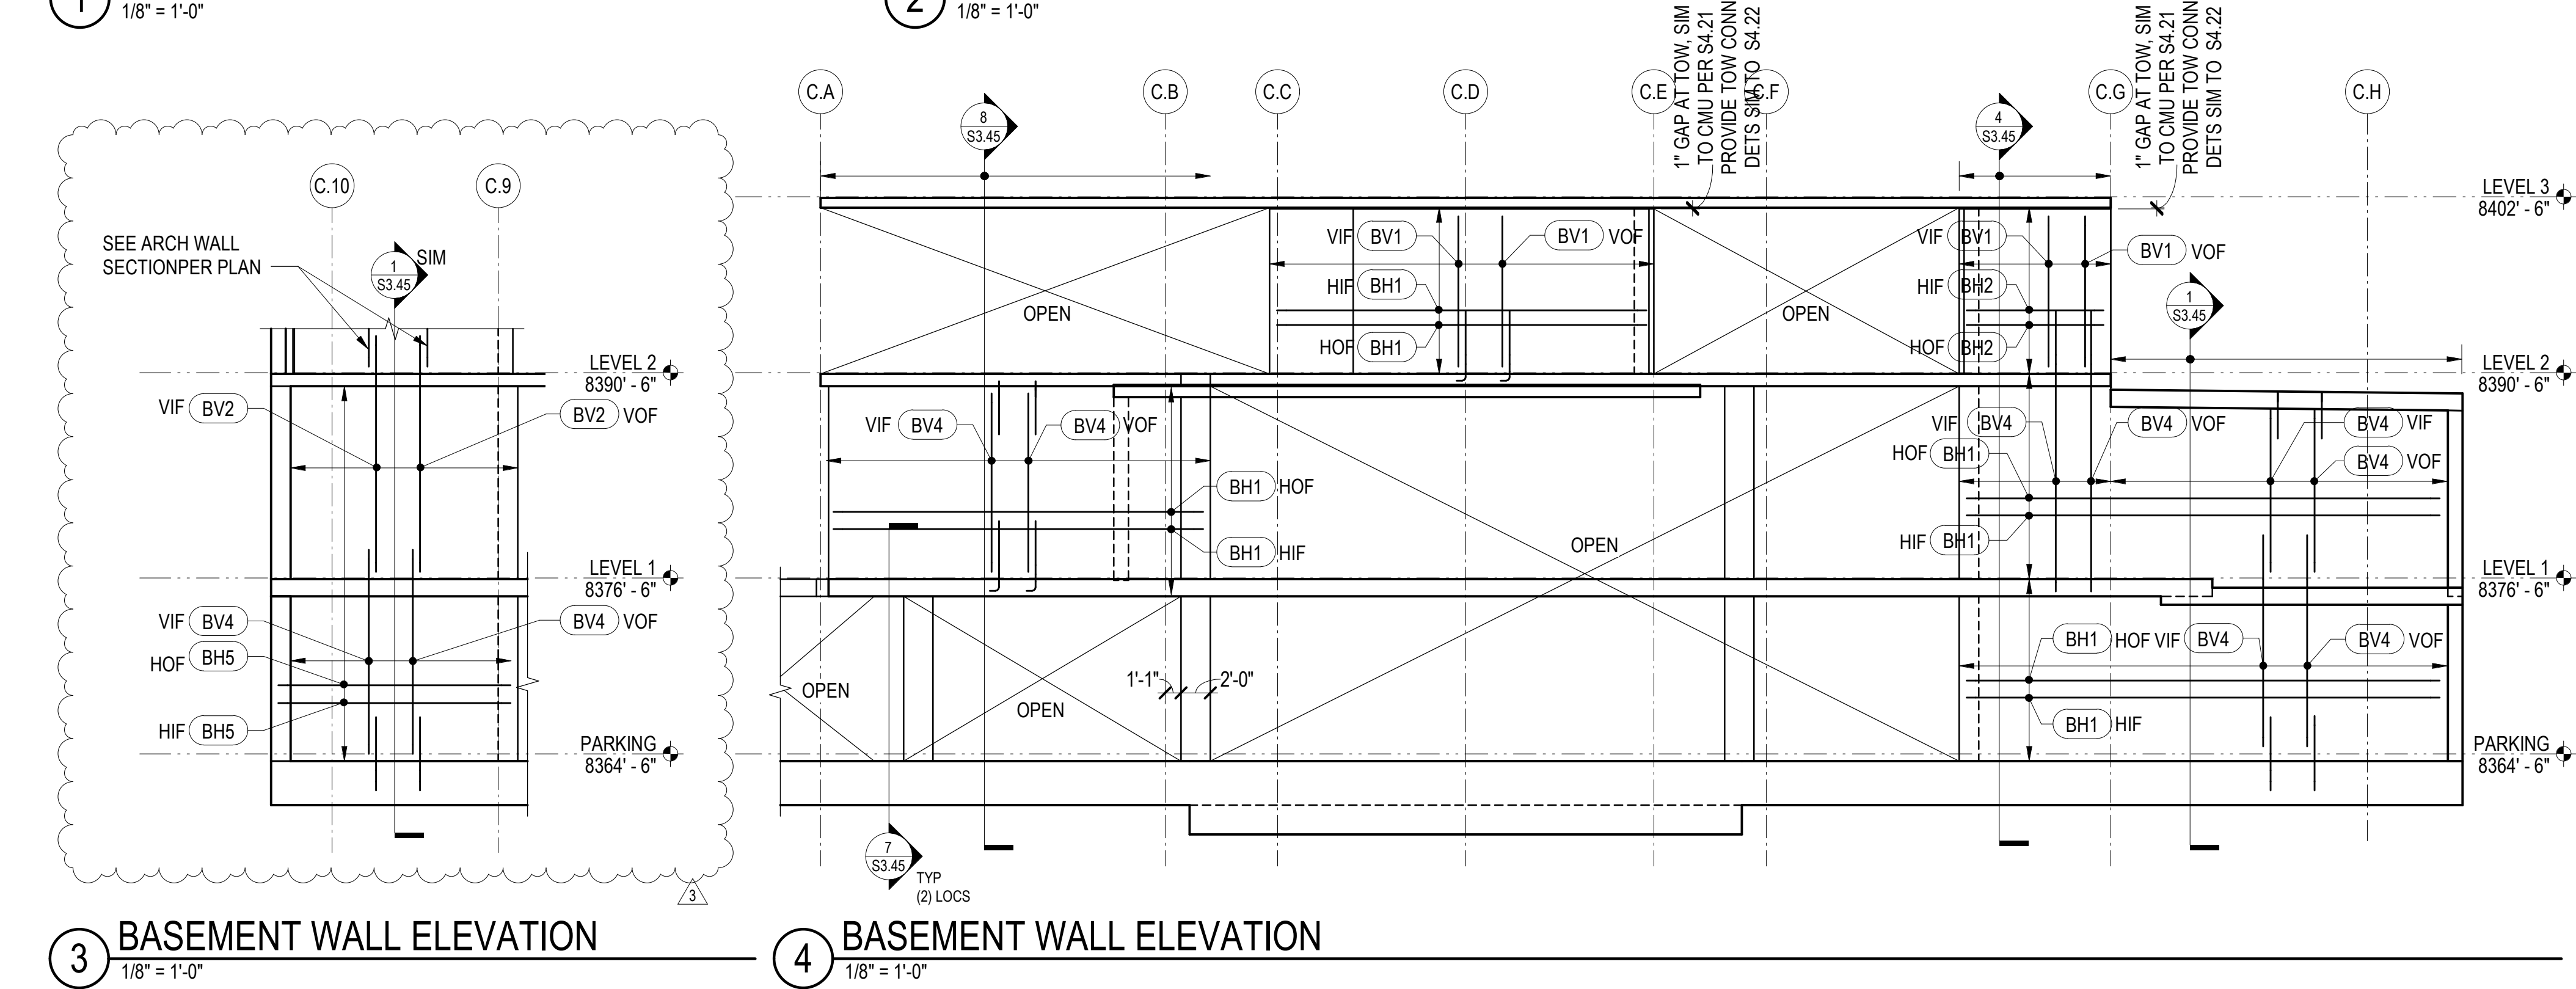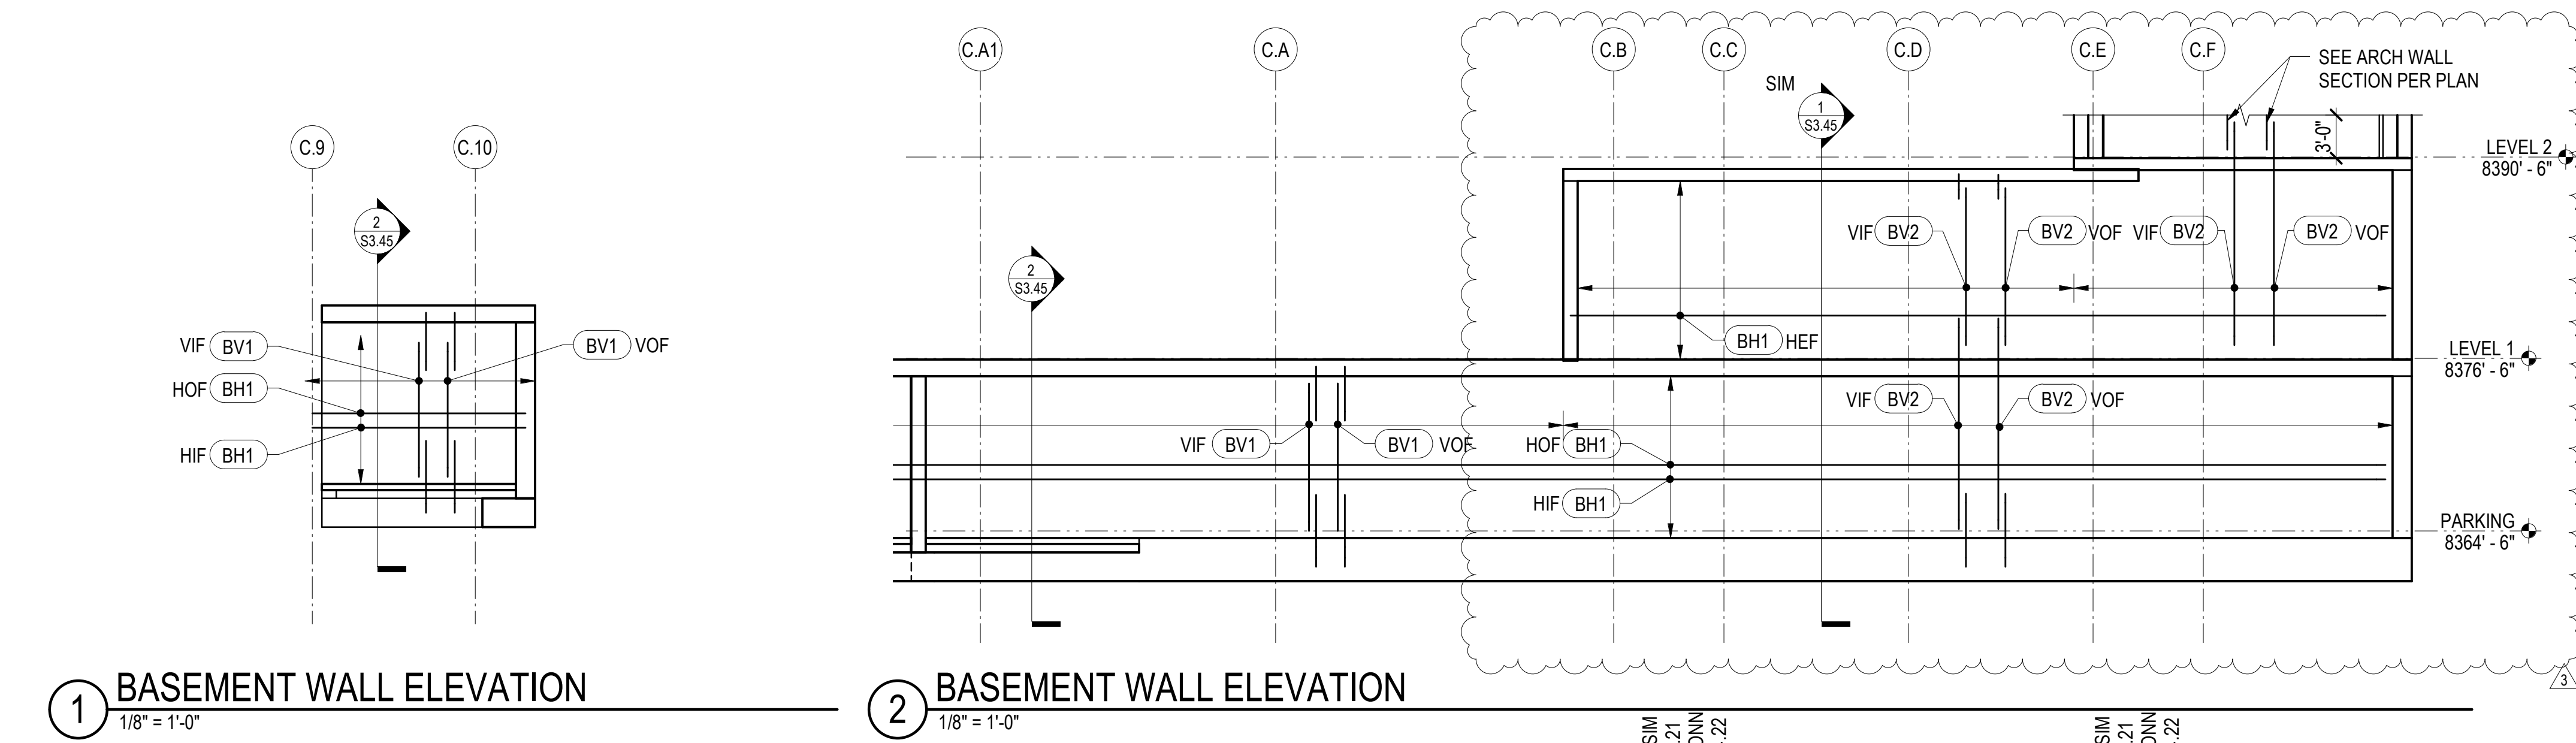

BASEMENT WALL HORIZONTAL REINFORCEMENT		
MARK	REINFORCING	REMARKS
BH1	#5 @ 12"	
BH2	#4 @ 12"	
BH5	#7 @ 6"	

BASEMENT WALL VERTICAL REINFORCEMENT		
MARK	REINFORCING	REMARKS
BV1	#6 @ 12"	
BV2	#7 @ 12"	
BV4	#7 @ 6"	

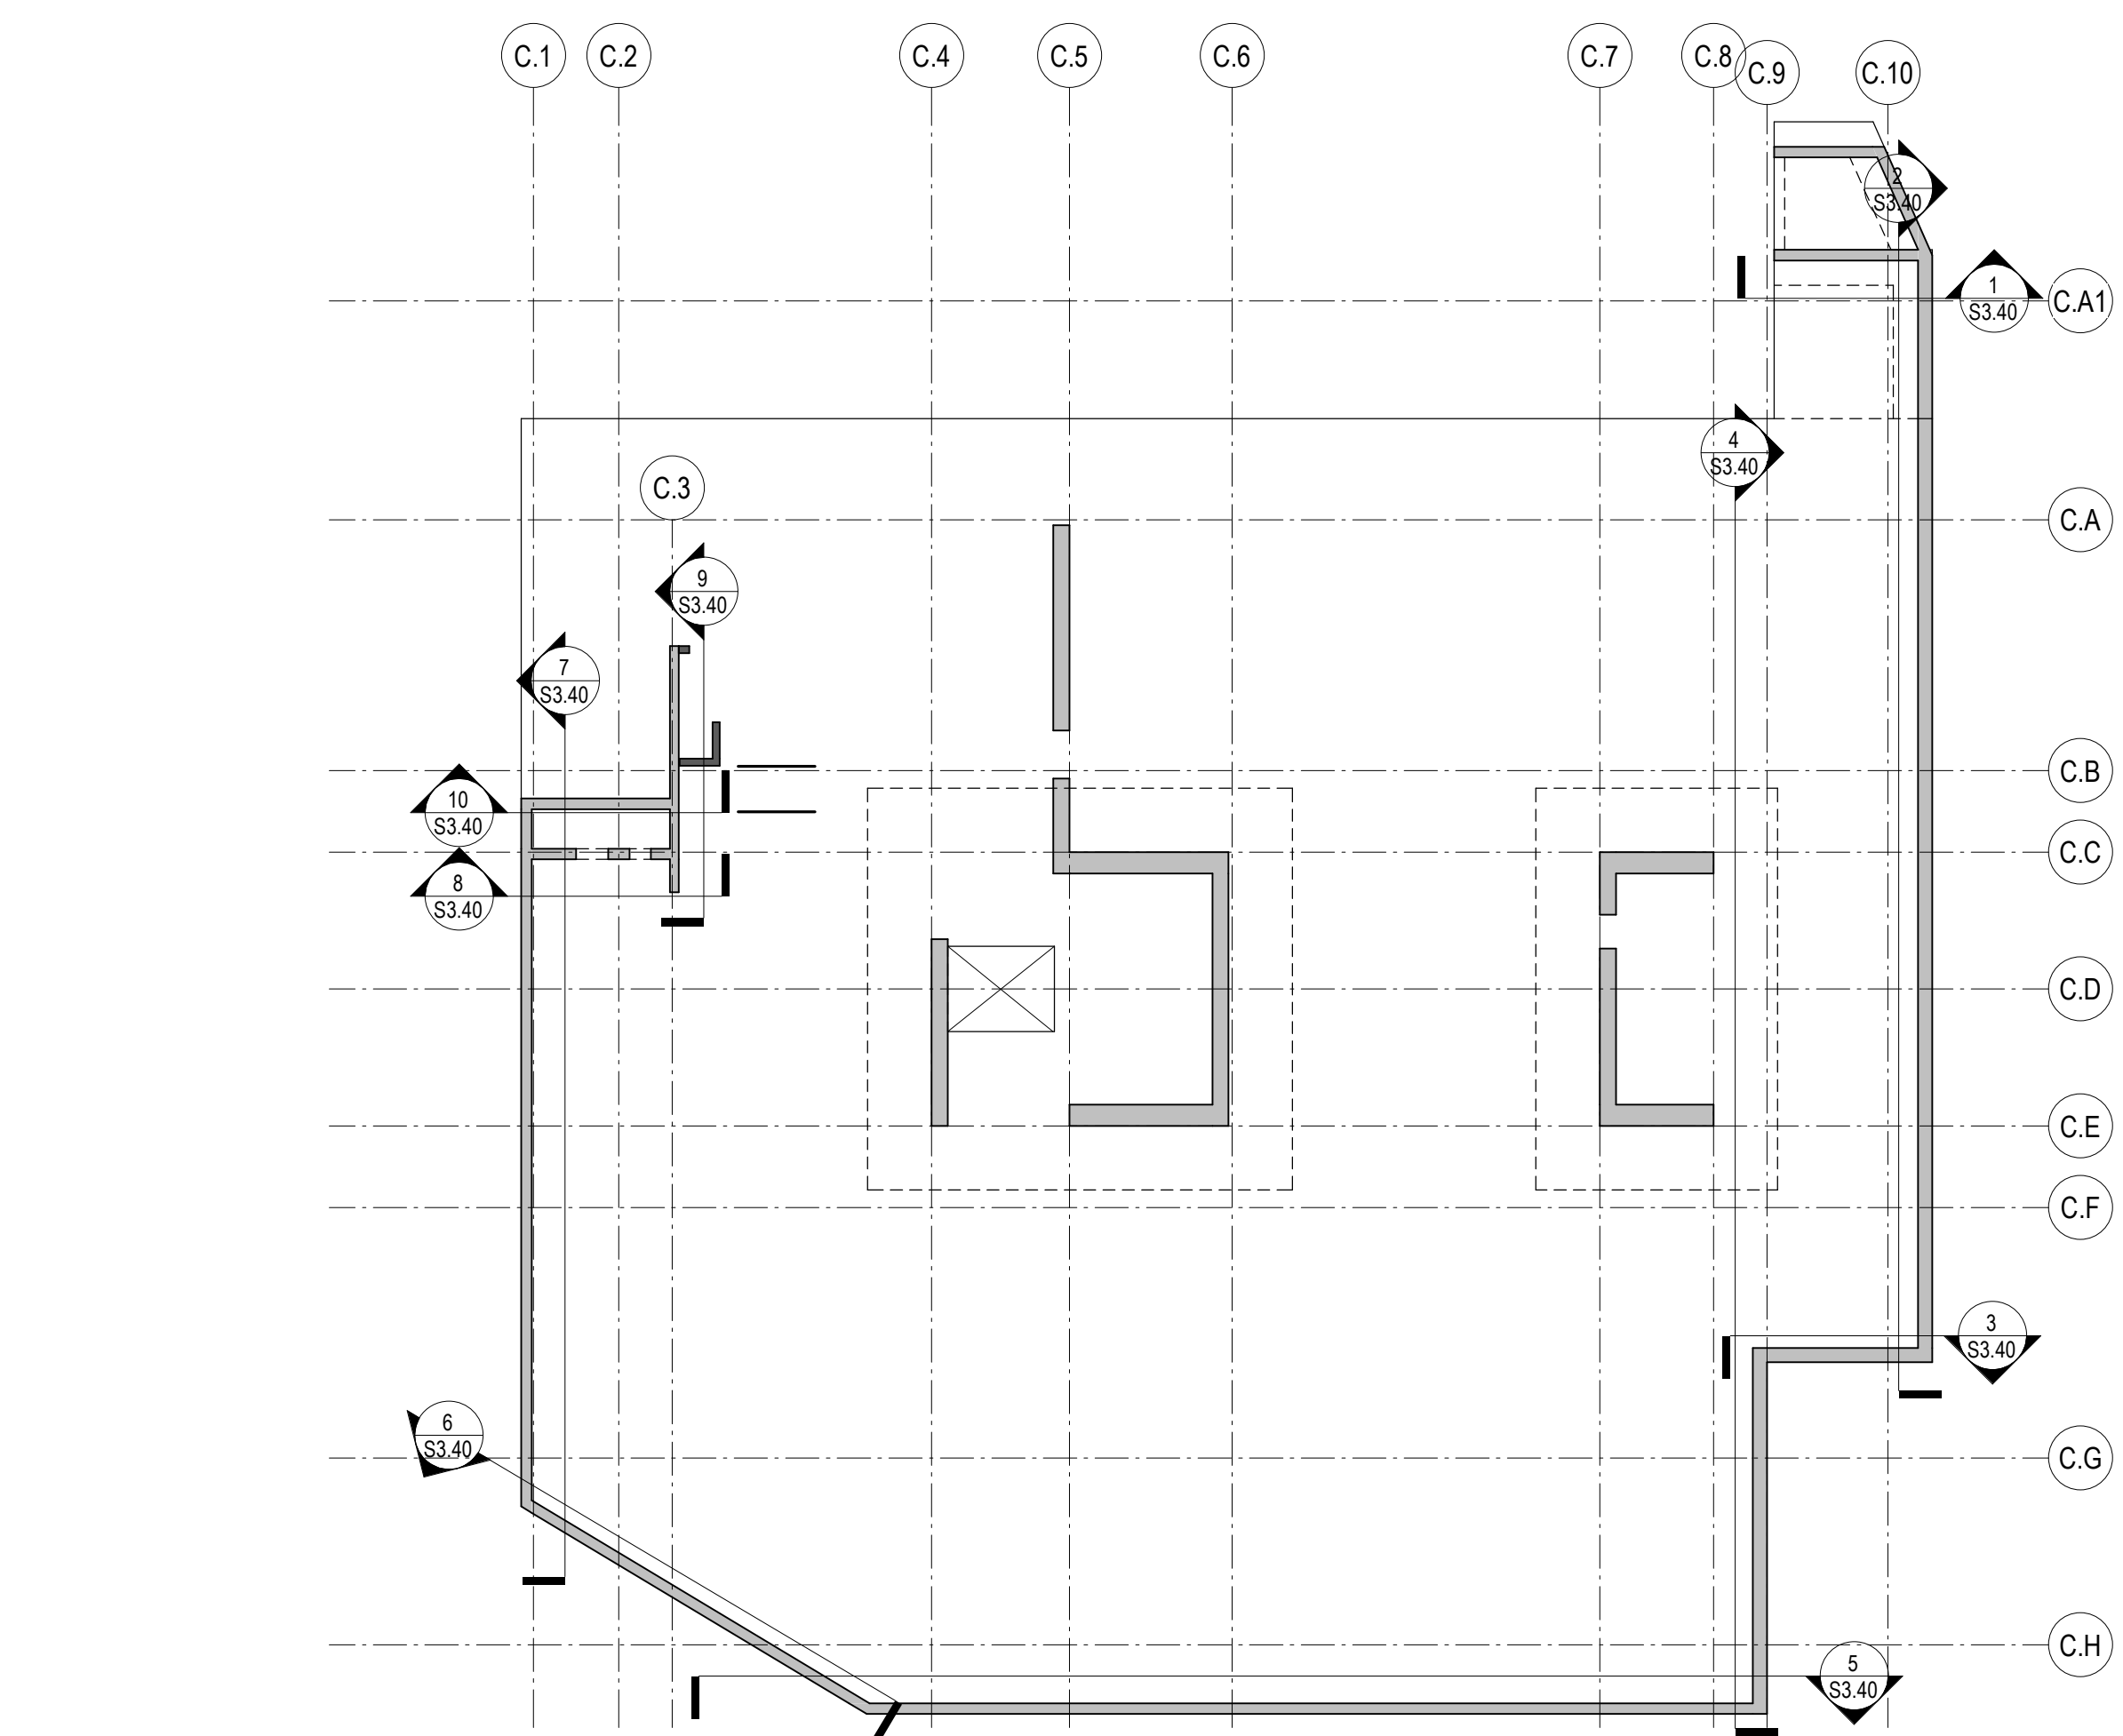

principal architect _____
project manager _____
drawn by _____
checked by _____
job no. 20052
date 05/17/2024
revisions:

3 8/19/2024 ASI/004
04/08/2024 IFC SET 1 OF 3
11/18/2022 95% CD
no. date by

IFC SET 2 OF 3
05/17/2024

TOWER C
BASEMENT WALL
ELEVATIONS

S3.40