




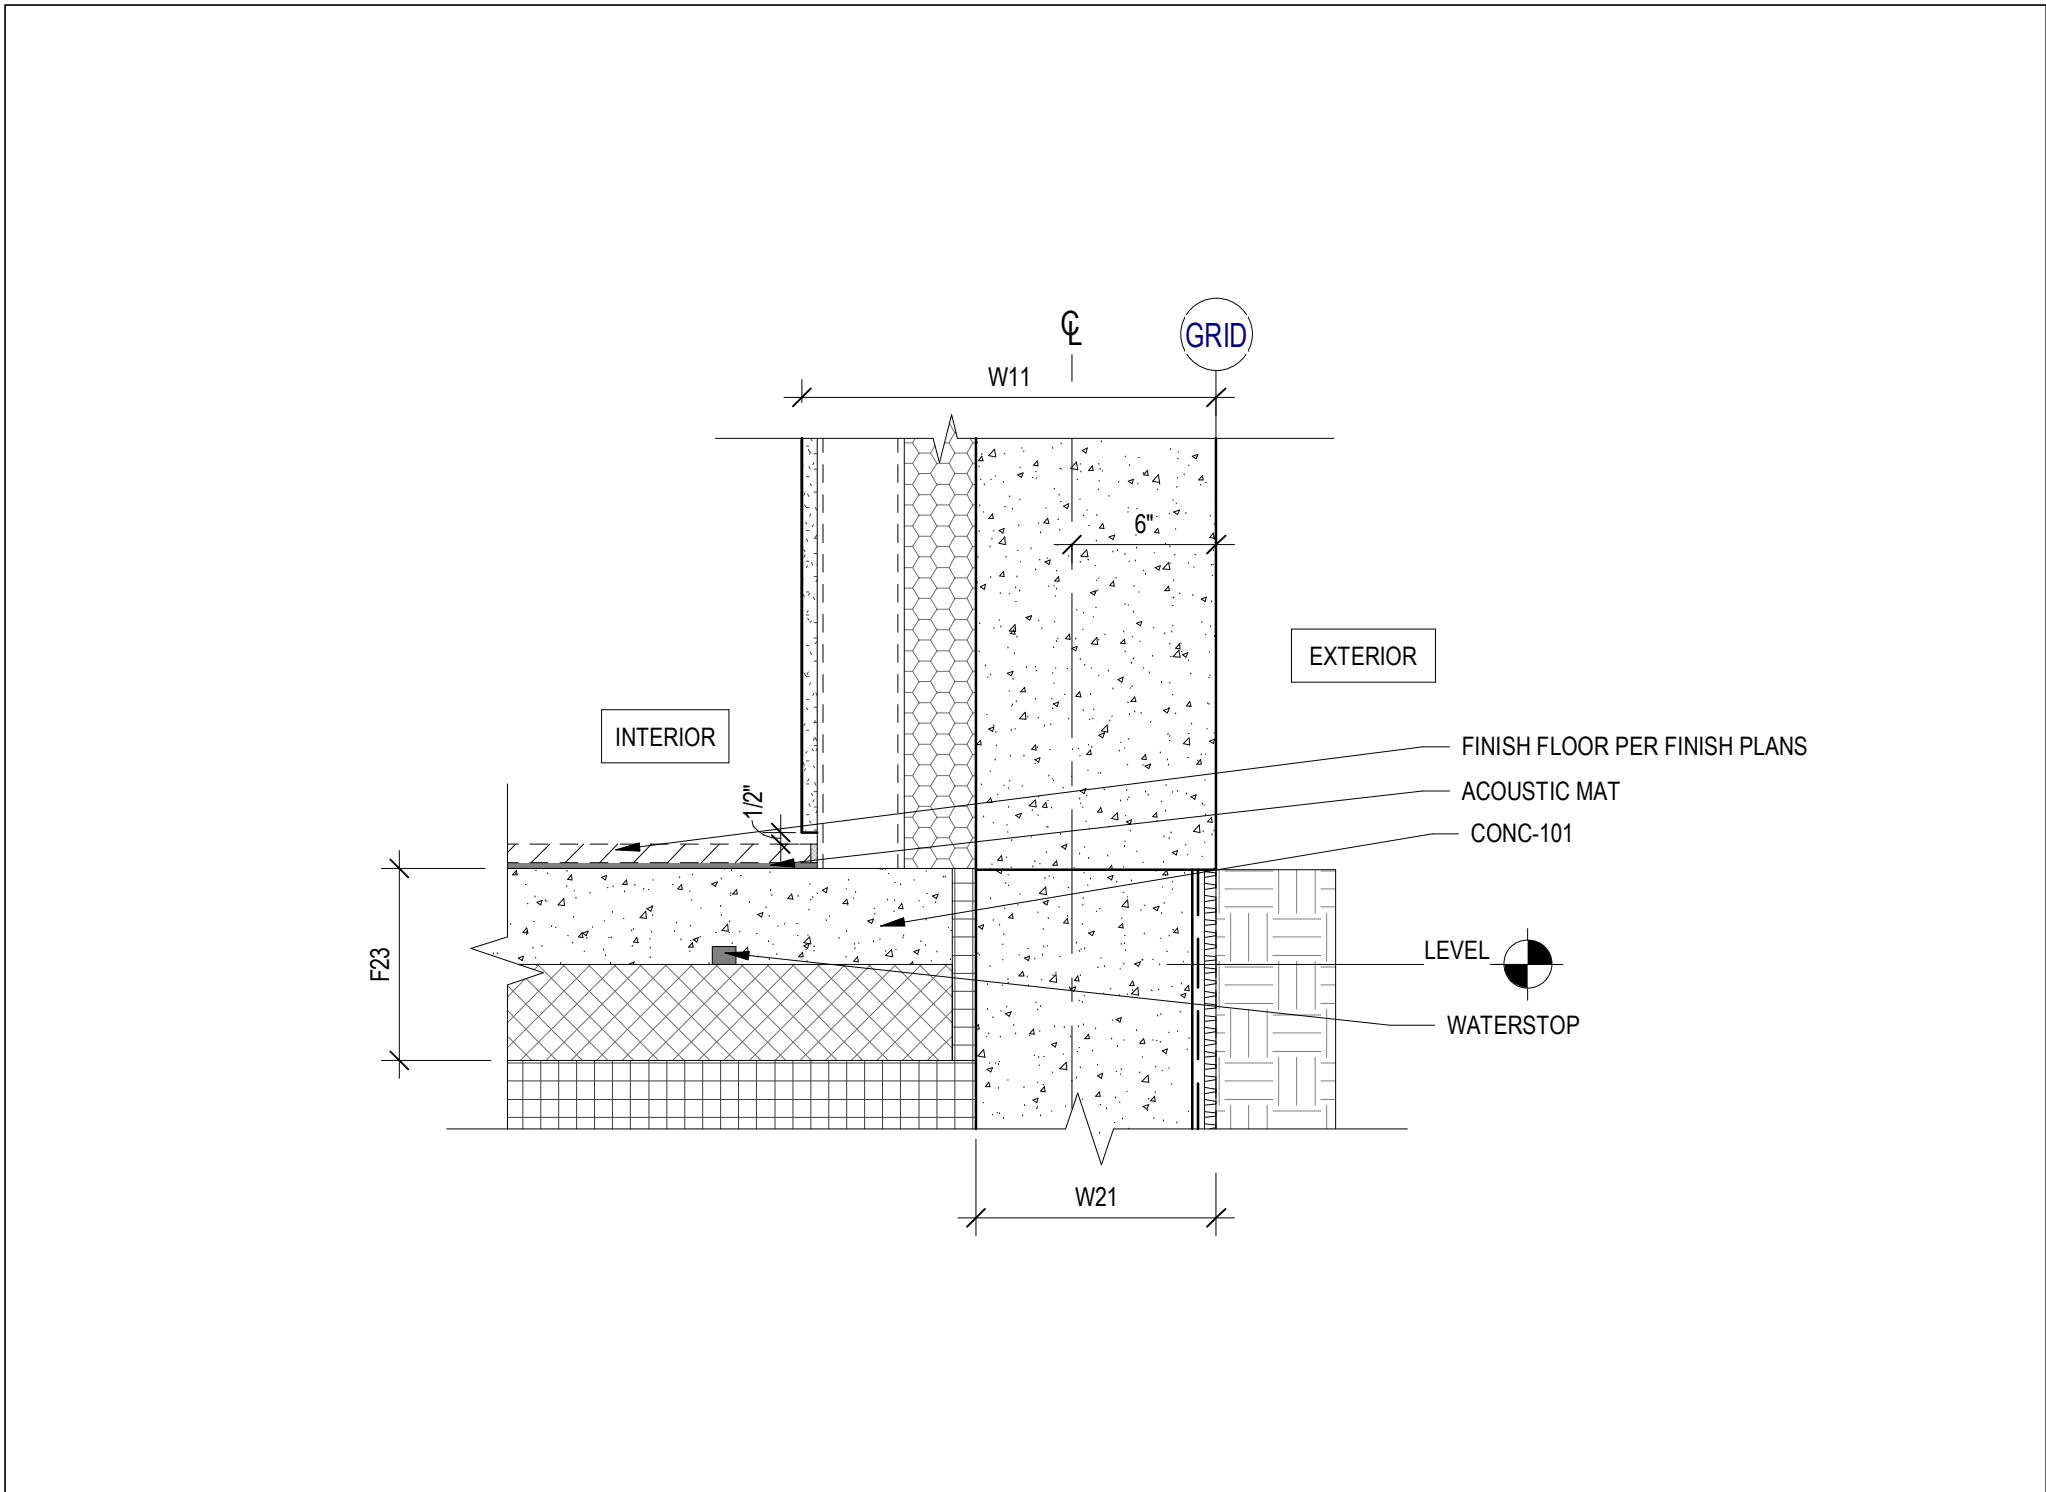


13 DETAIL SECTION - B/C CONNECTOR @ CONCRETE
SCALE: 1 1/2" = 1'-0"

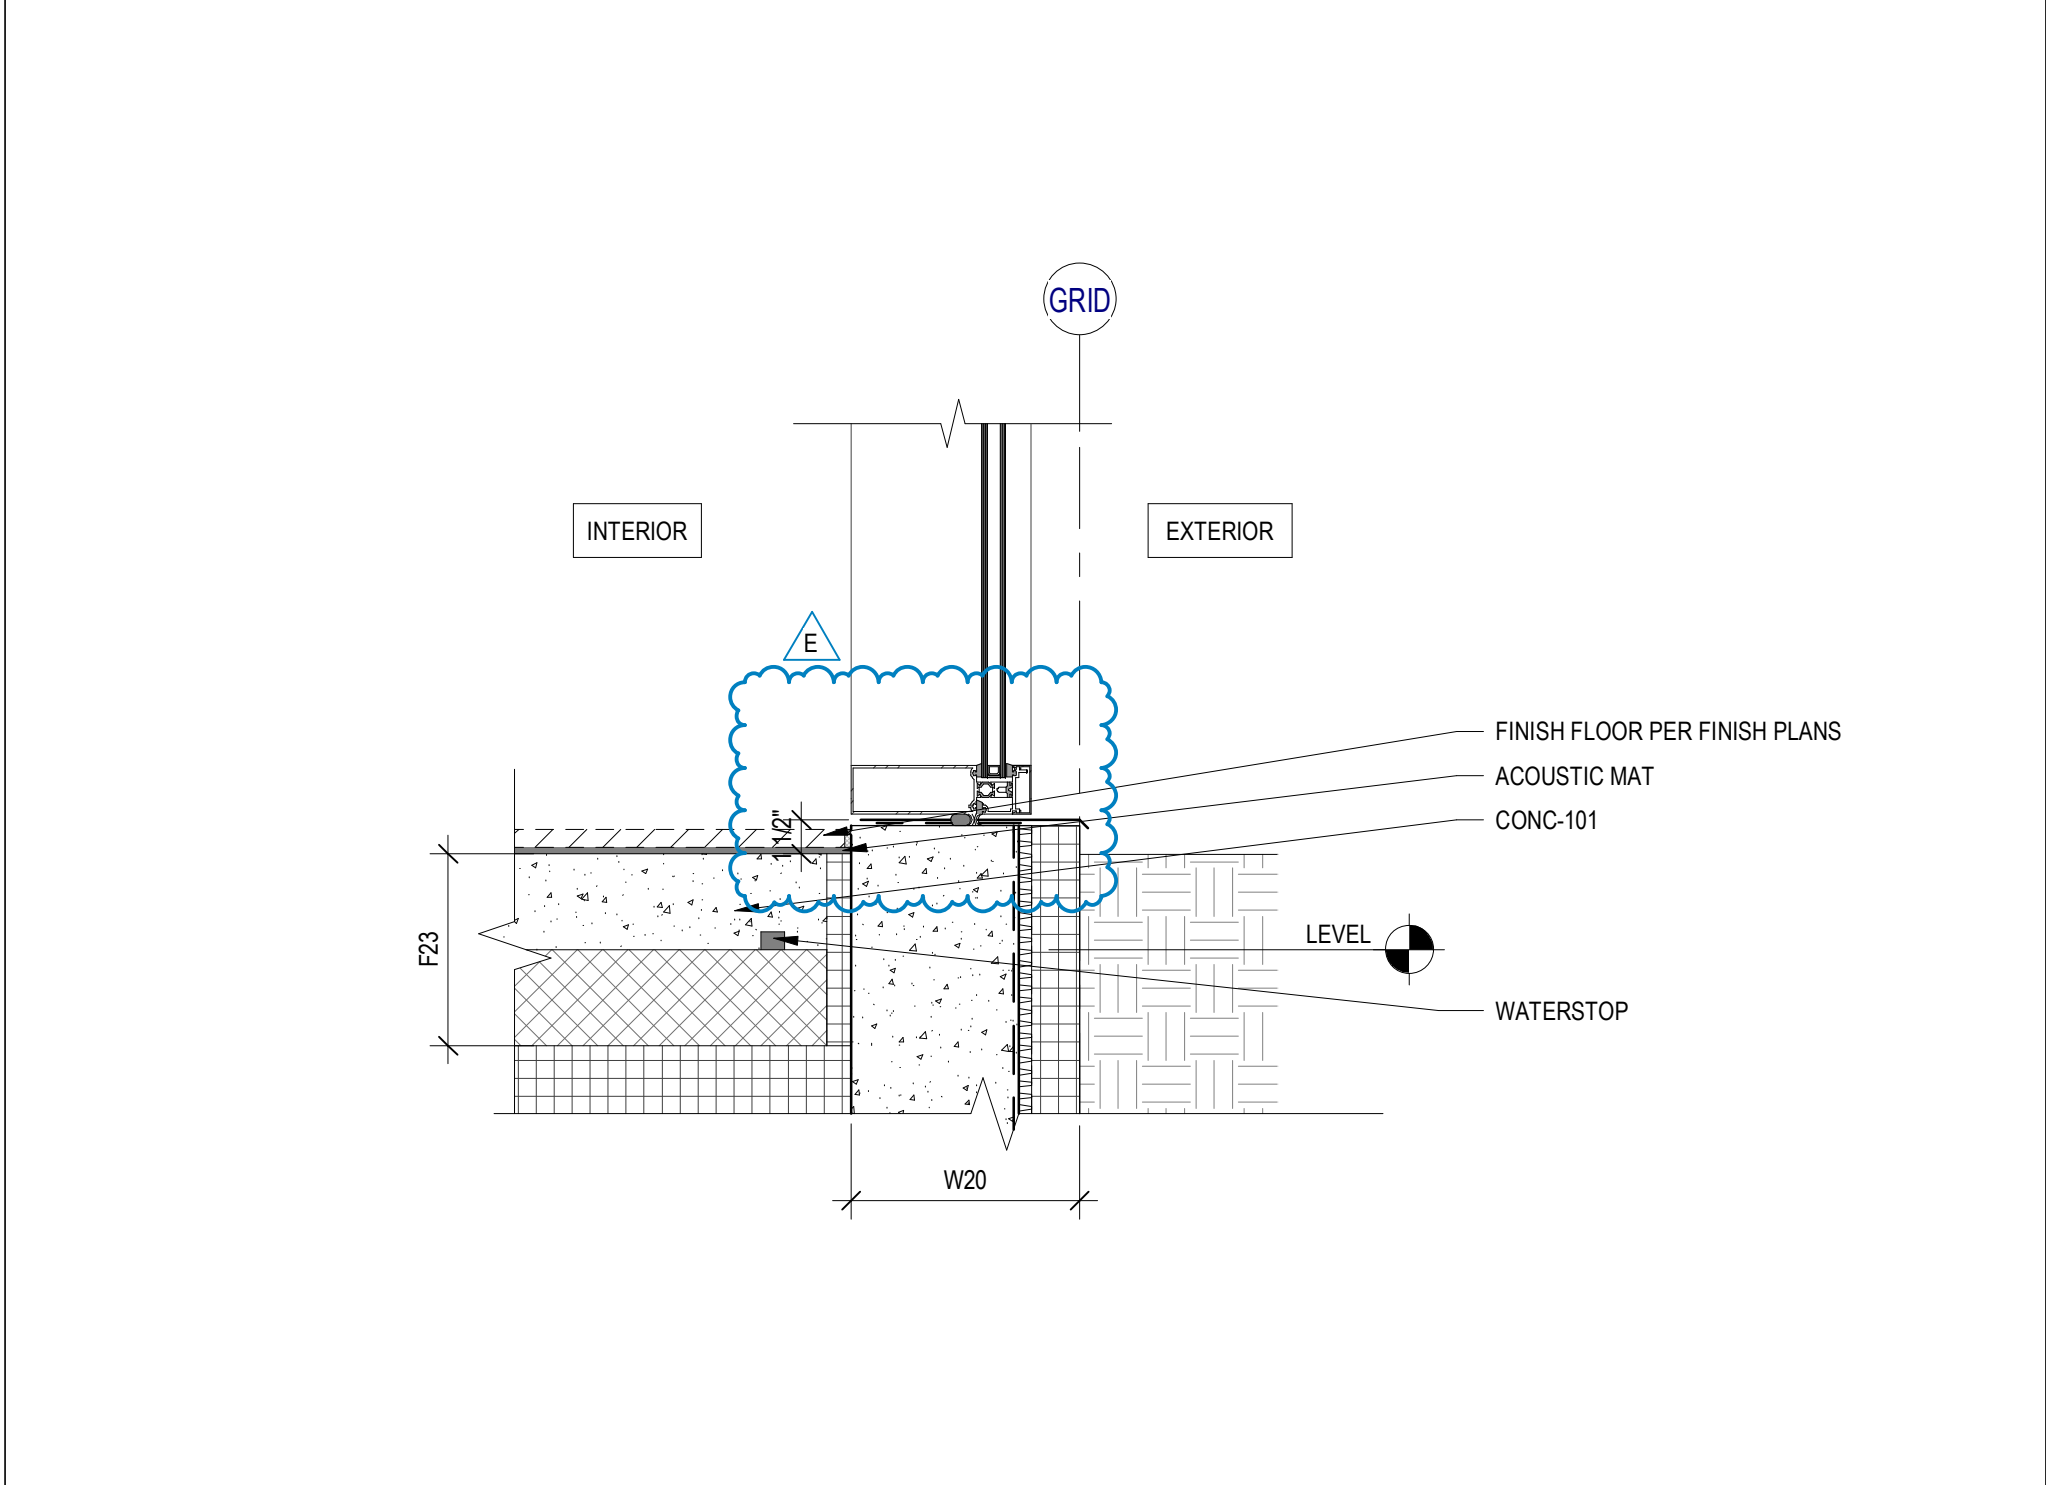

12 DETAIL SECTION - B/C CONNECTOR CURB @ CW
SCALE: 1 1/2" = 1'-0"

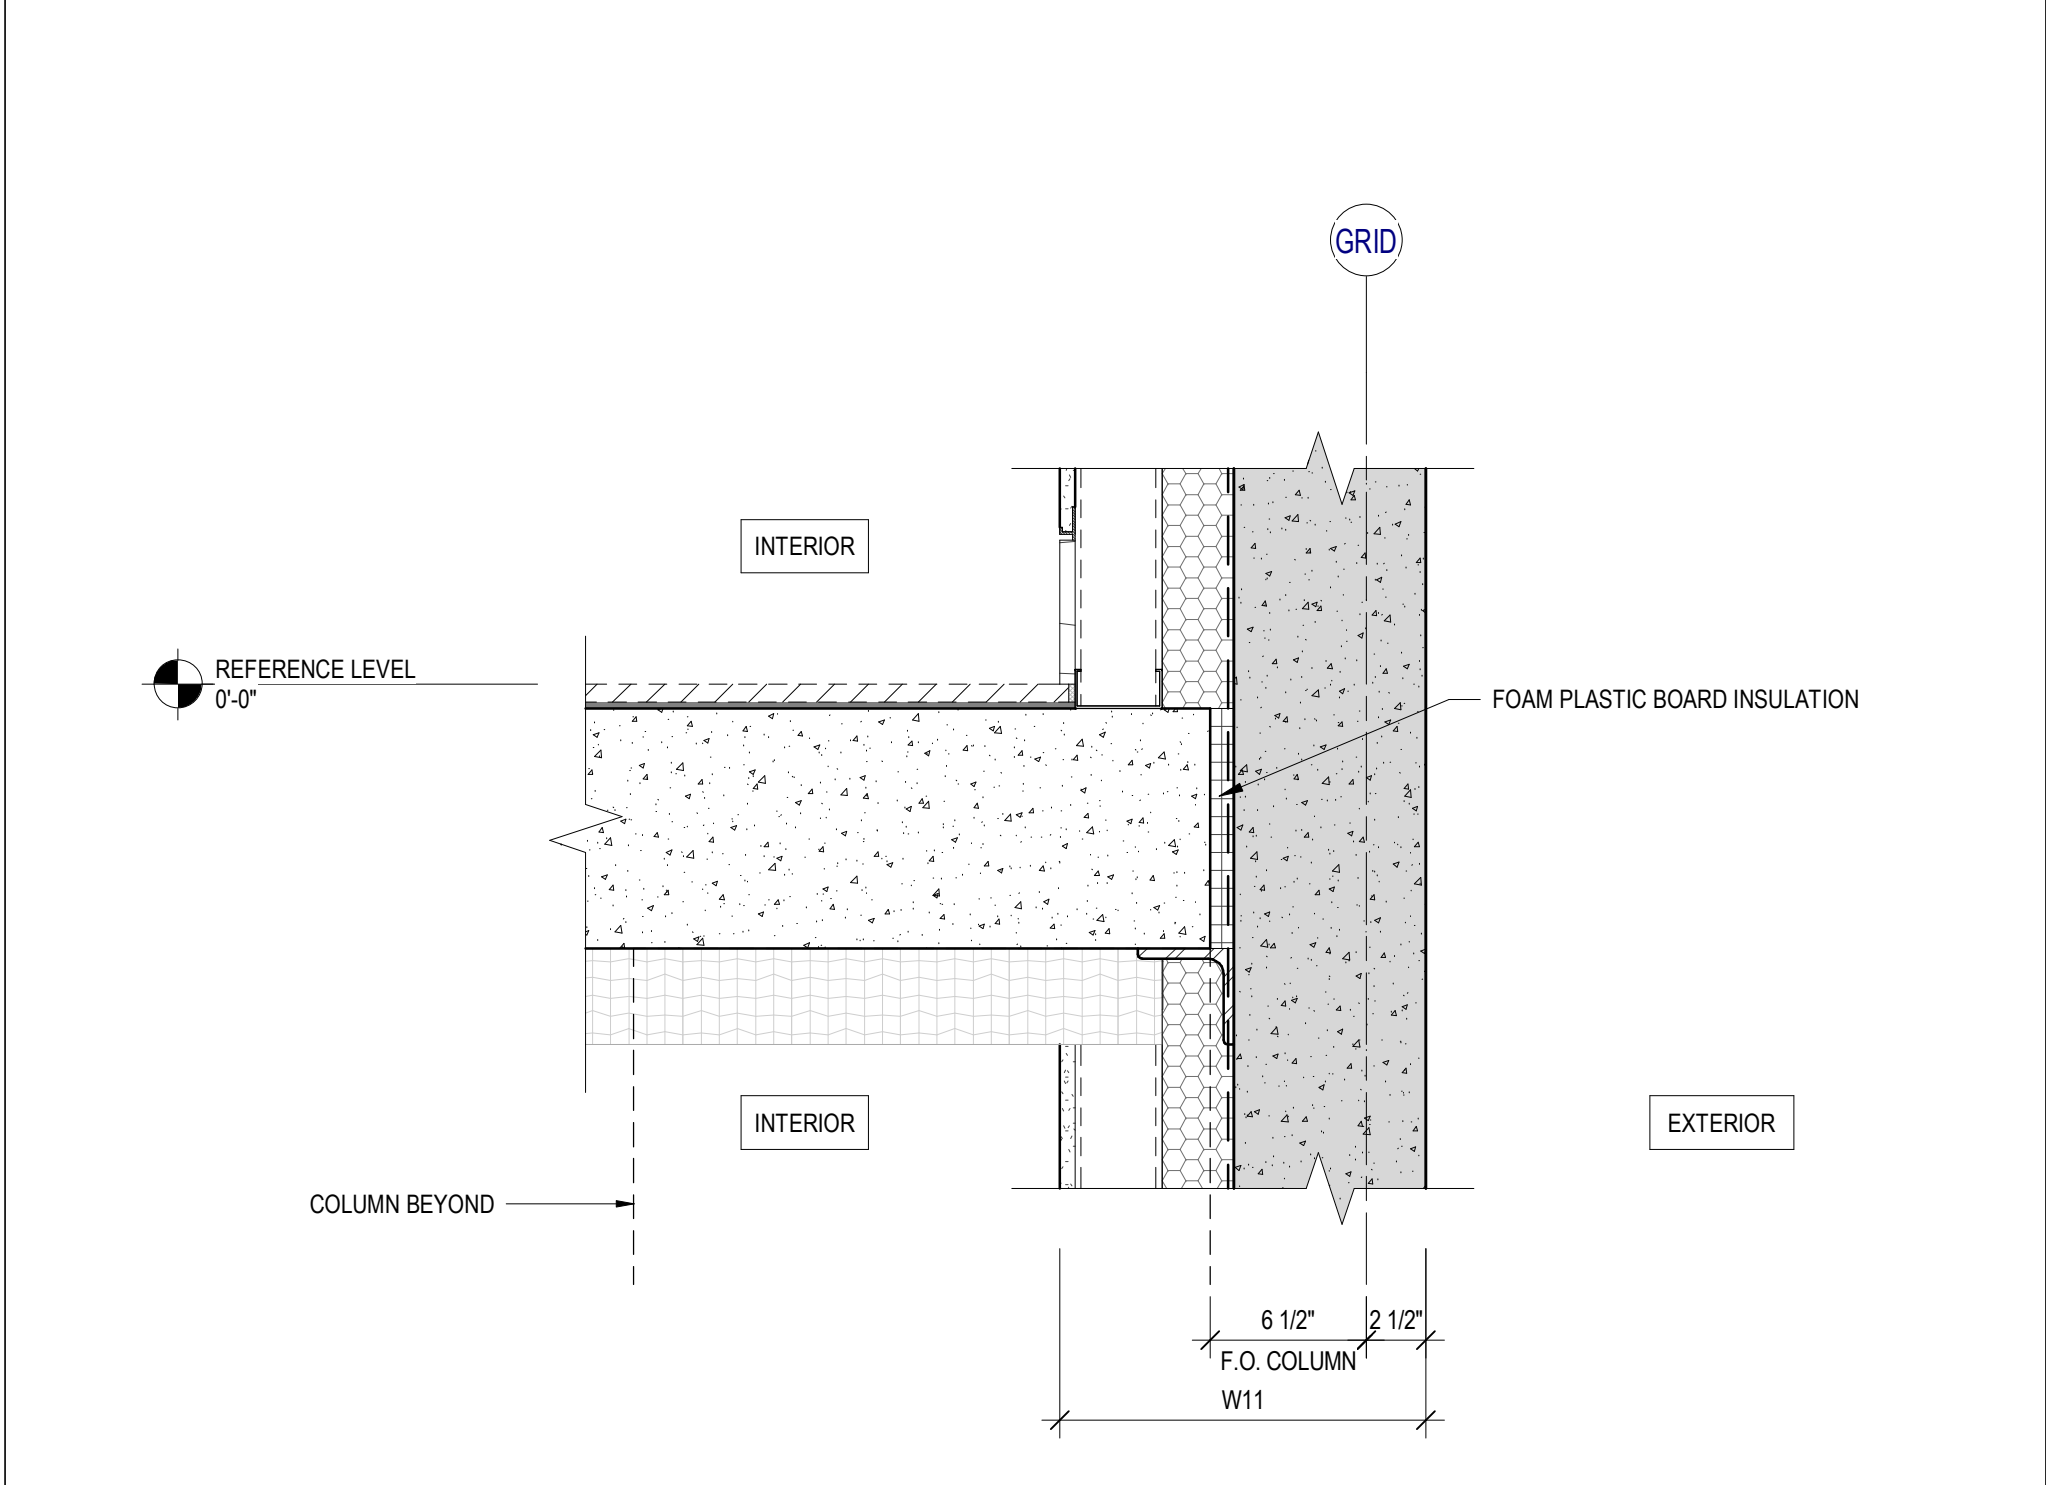


8 DETAIL SECTION - BF TRANSITION AT SLAB EDGE @ WALL
SCALE: 1 1/2" = 1'-0"

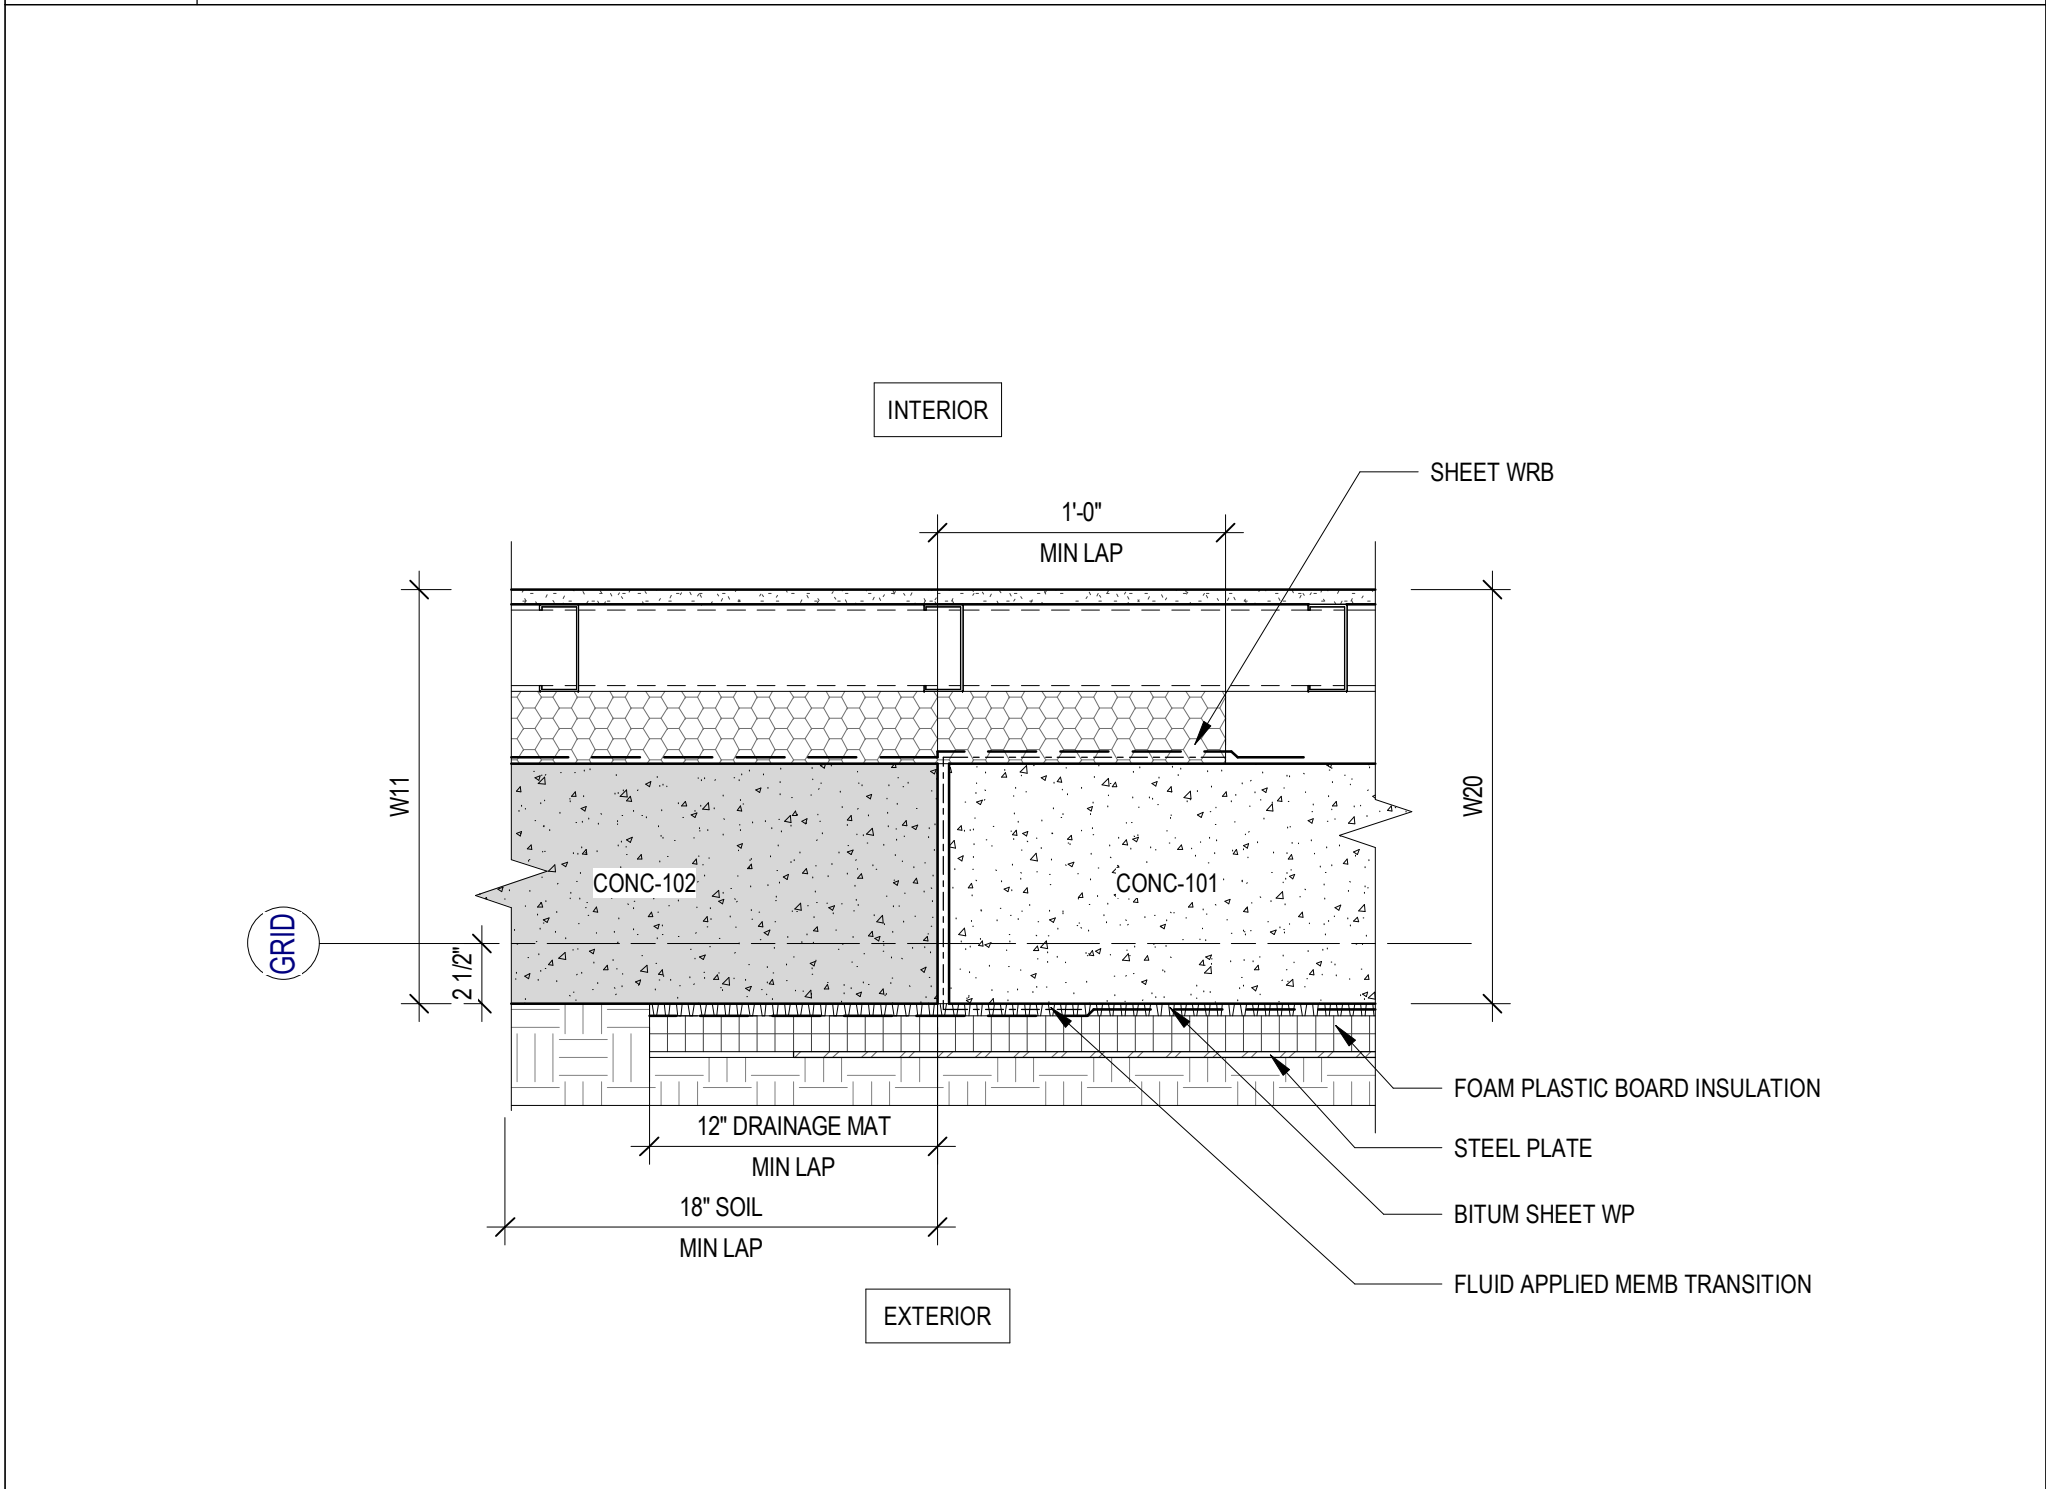


4 DETAIL PLAN - BELOW GRADE WATERPROOFING TRANSITION
SCALE: 1 1/2" = 1'-0"




11 DETAIL SECTION - BF TRANSITION AT SLAB EDGE @ CW
SCALE: 1 1/2" = 1'-0"

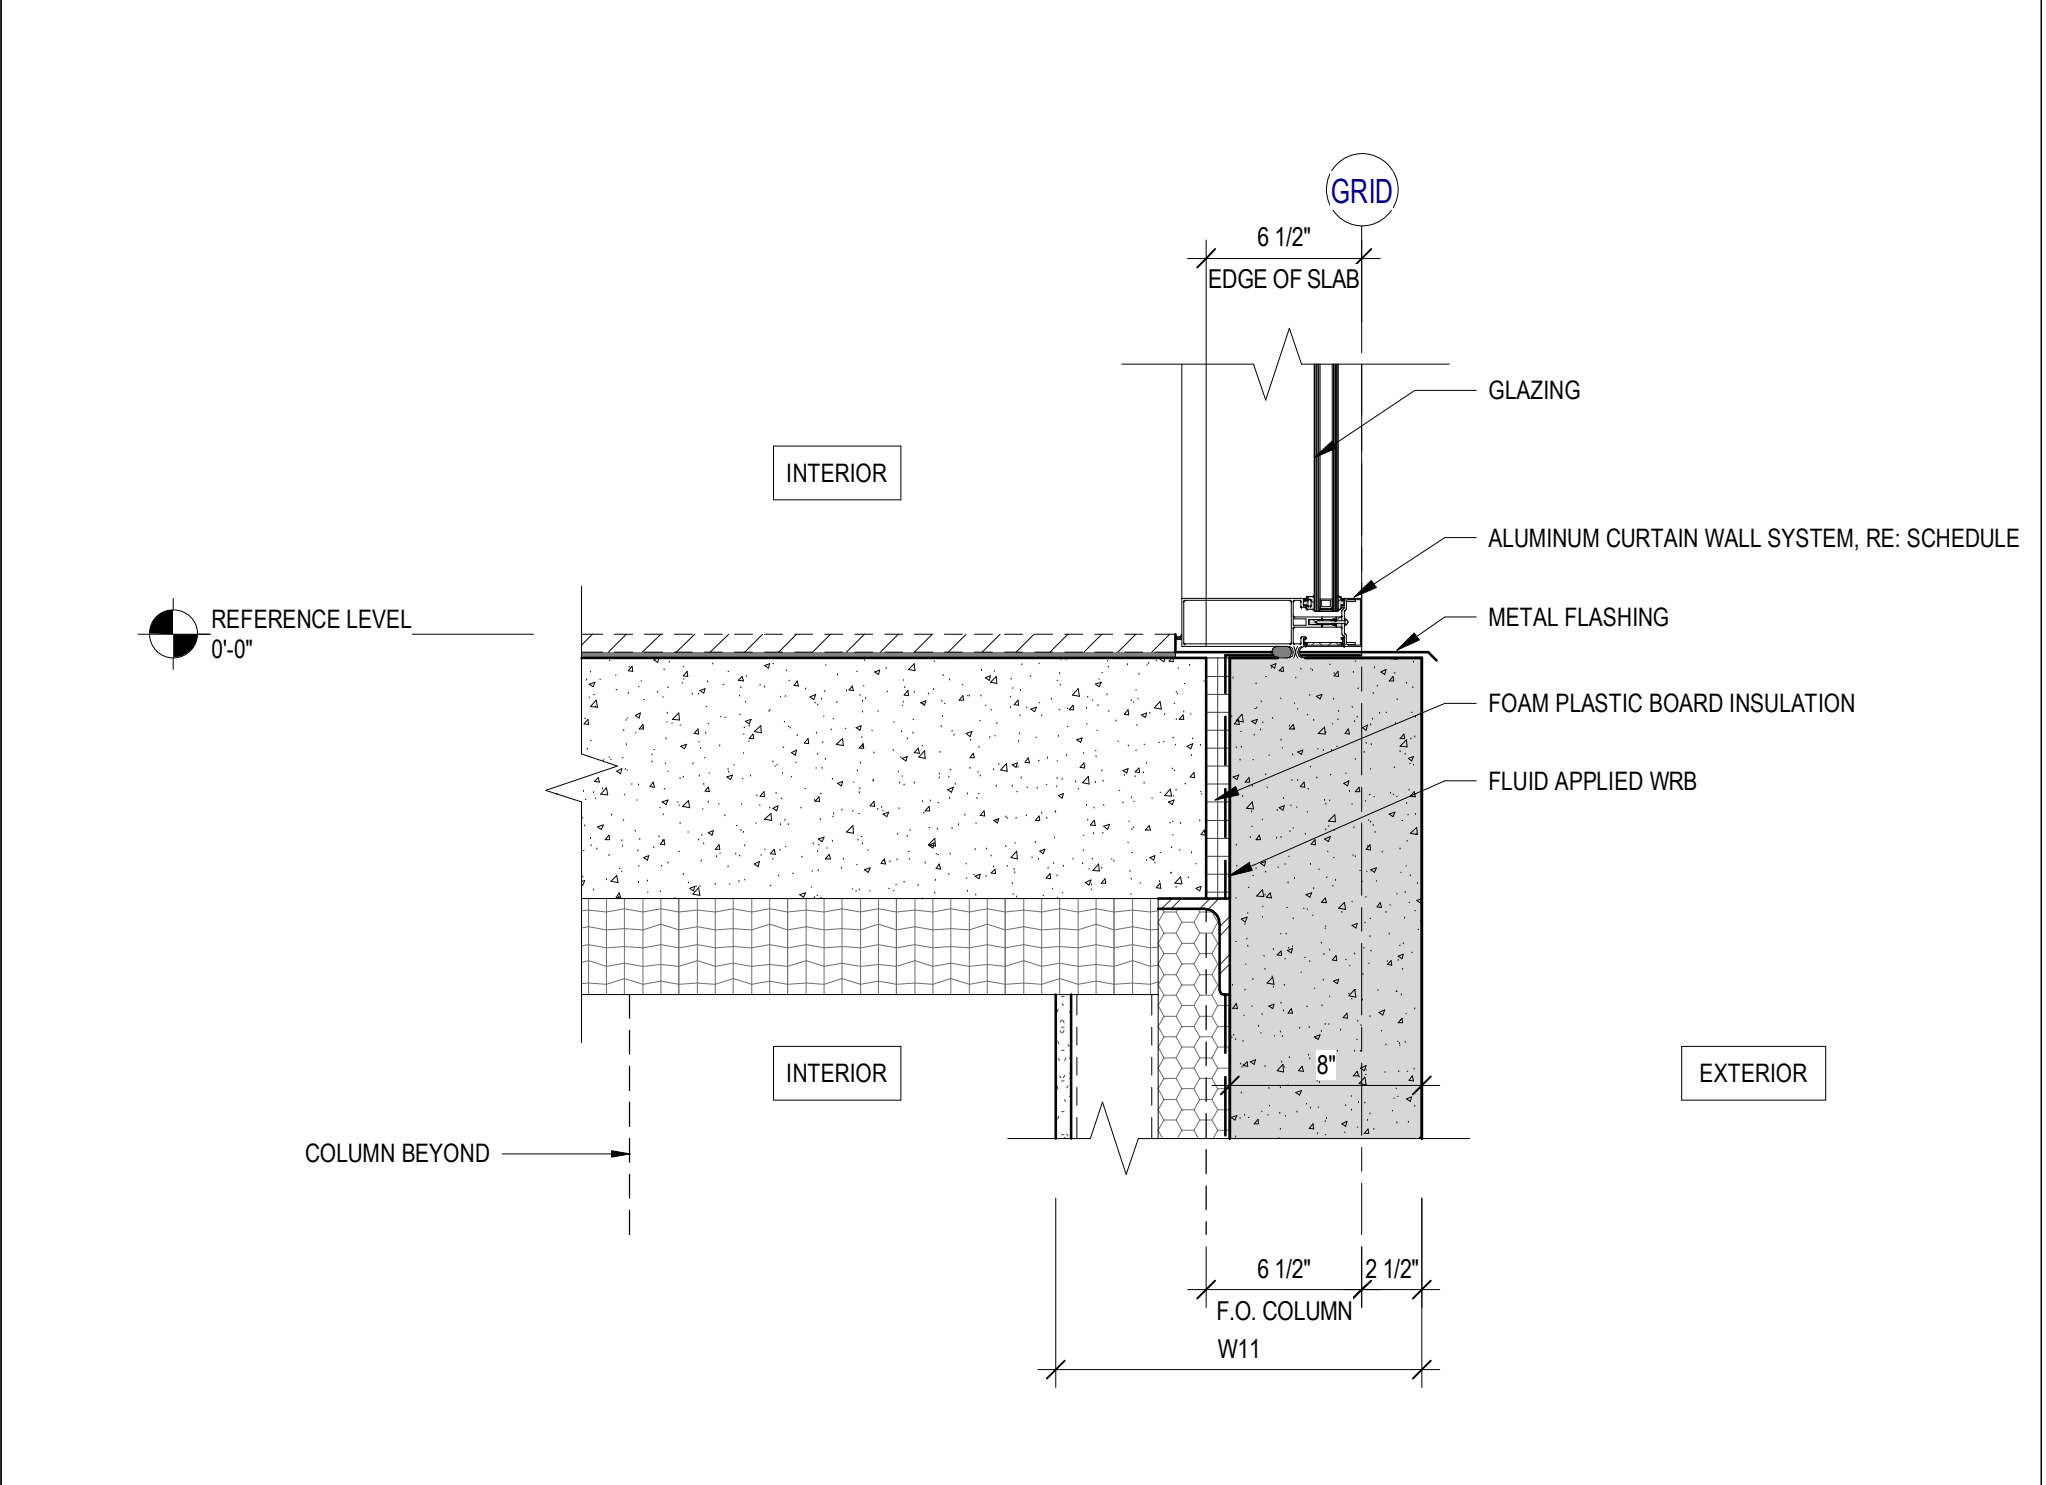

10 DETAIL SECTION - BF TRANSITION AT SLAB
SCALE: 1 1/2" = 1'-0"

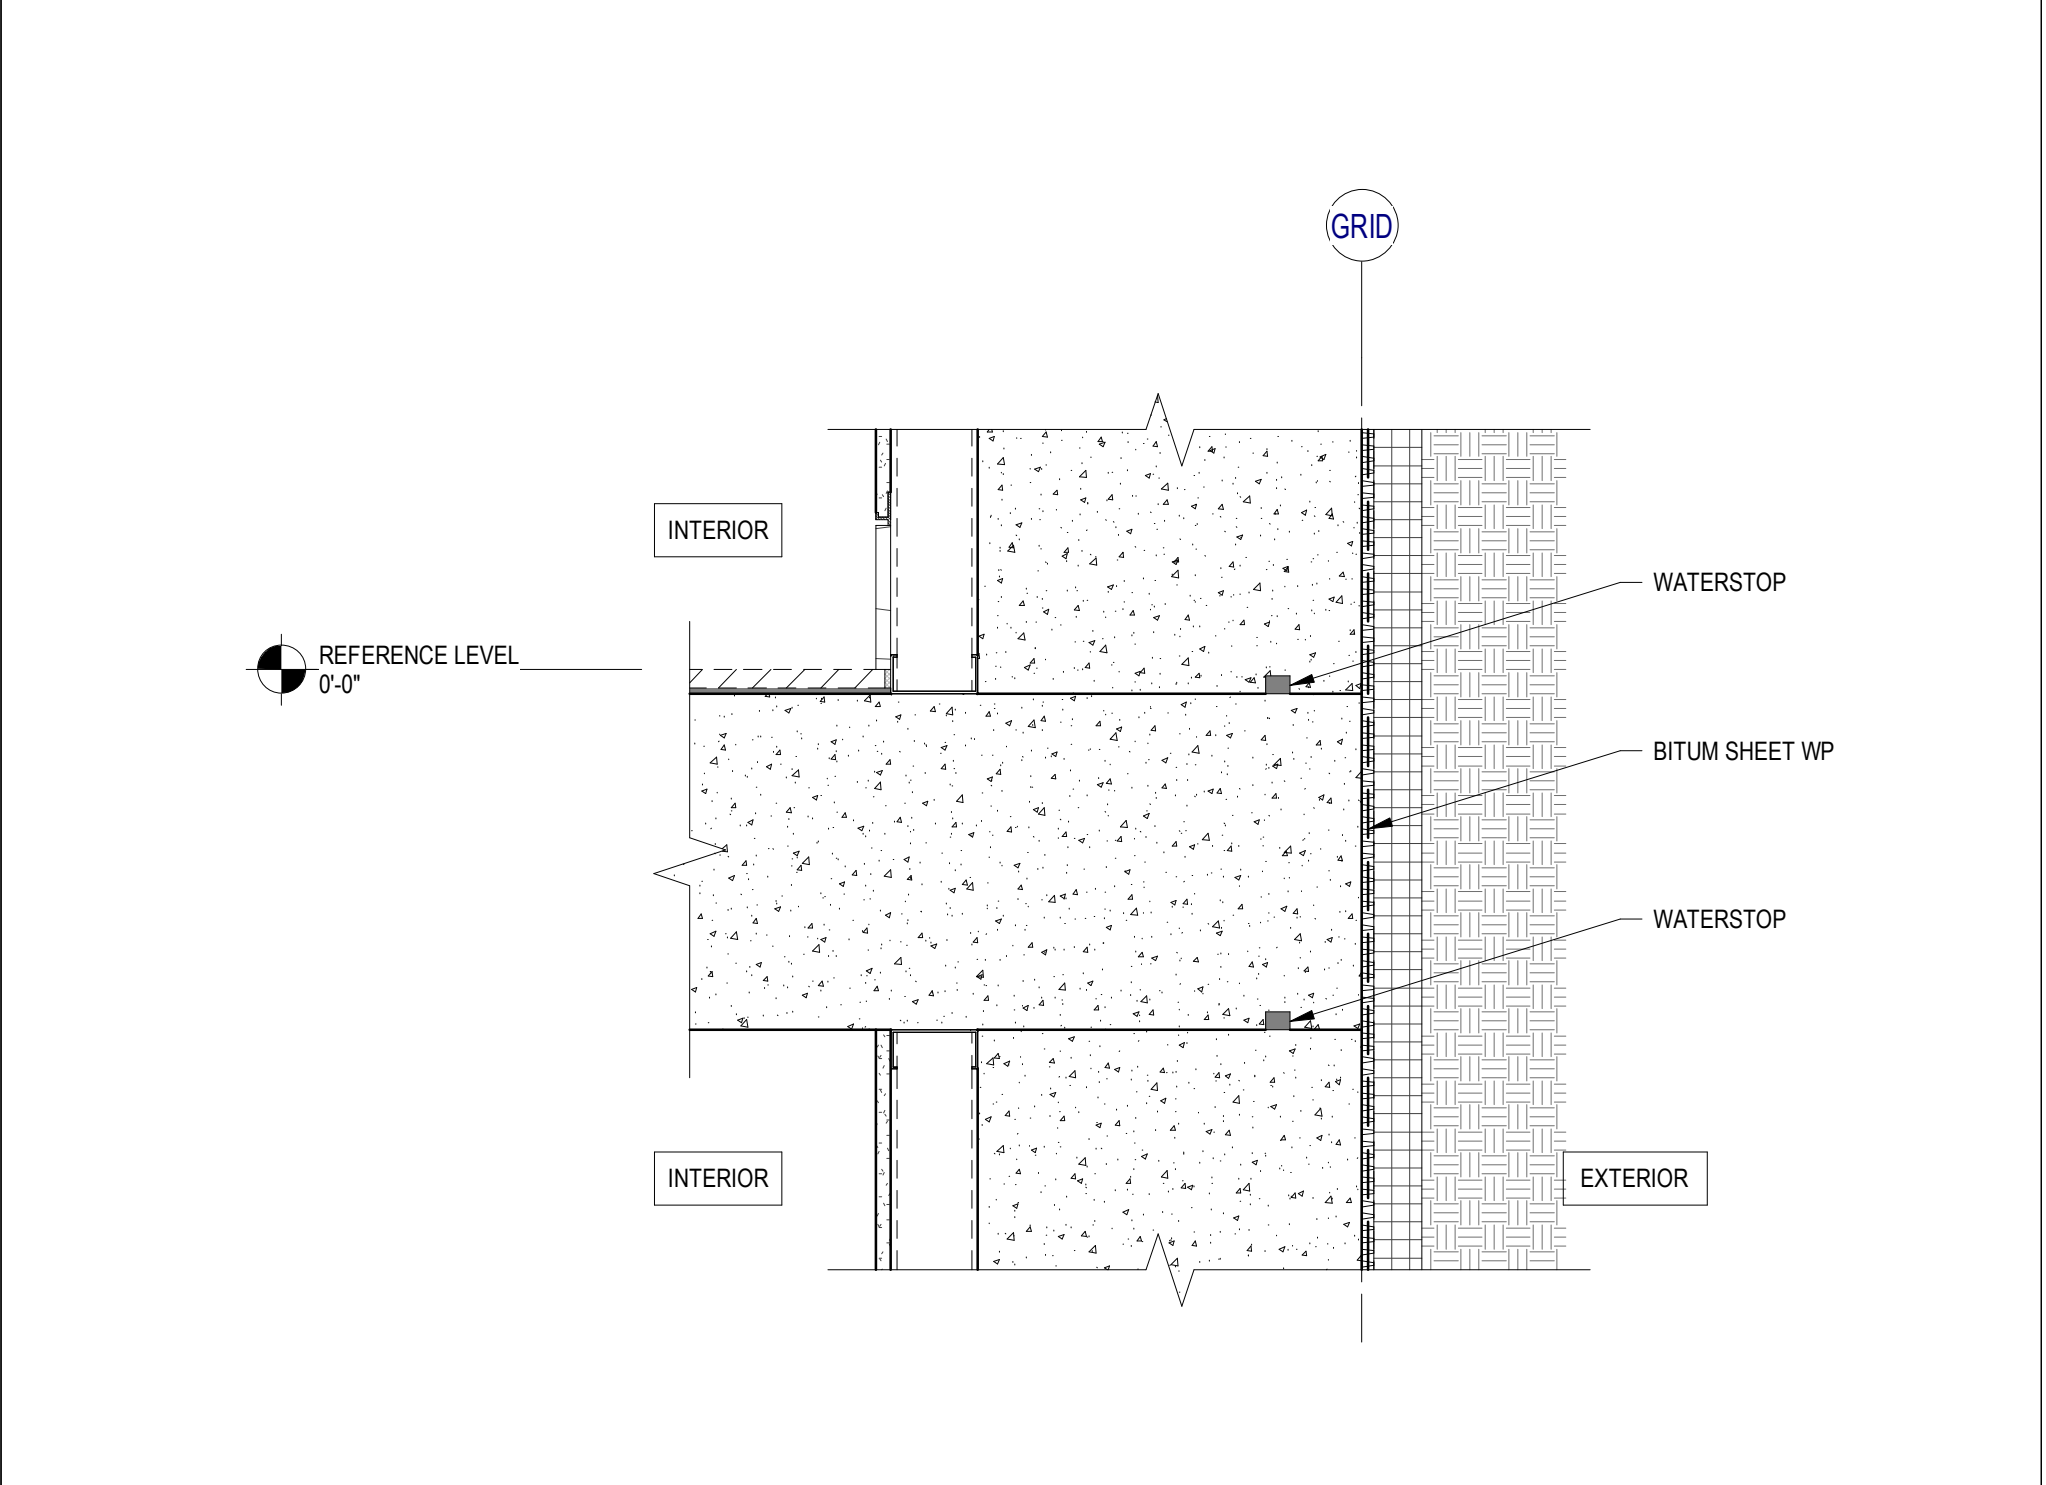


7 DETAIL SECTION - TYP BELOW GRADE FLOOR TRANSITION
SCALE: 1 1/2" = 1'-0"

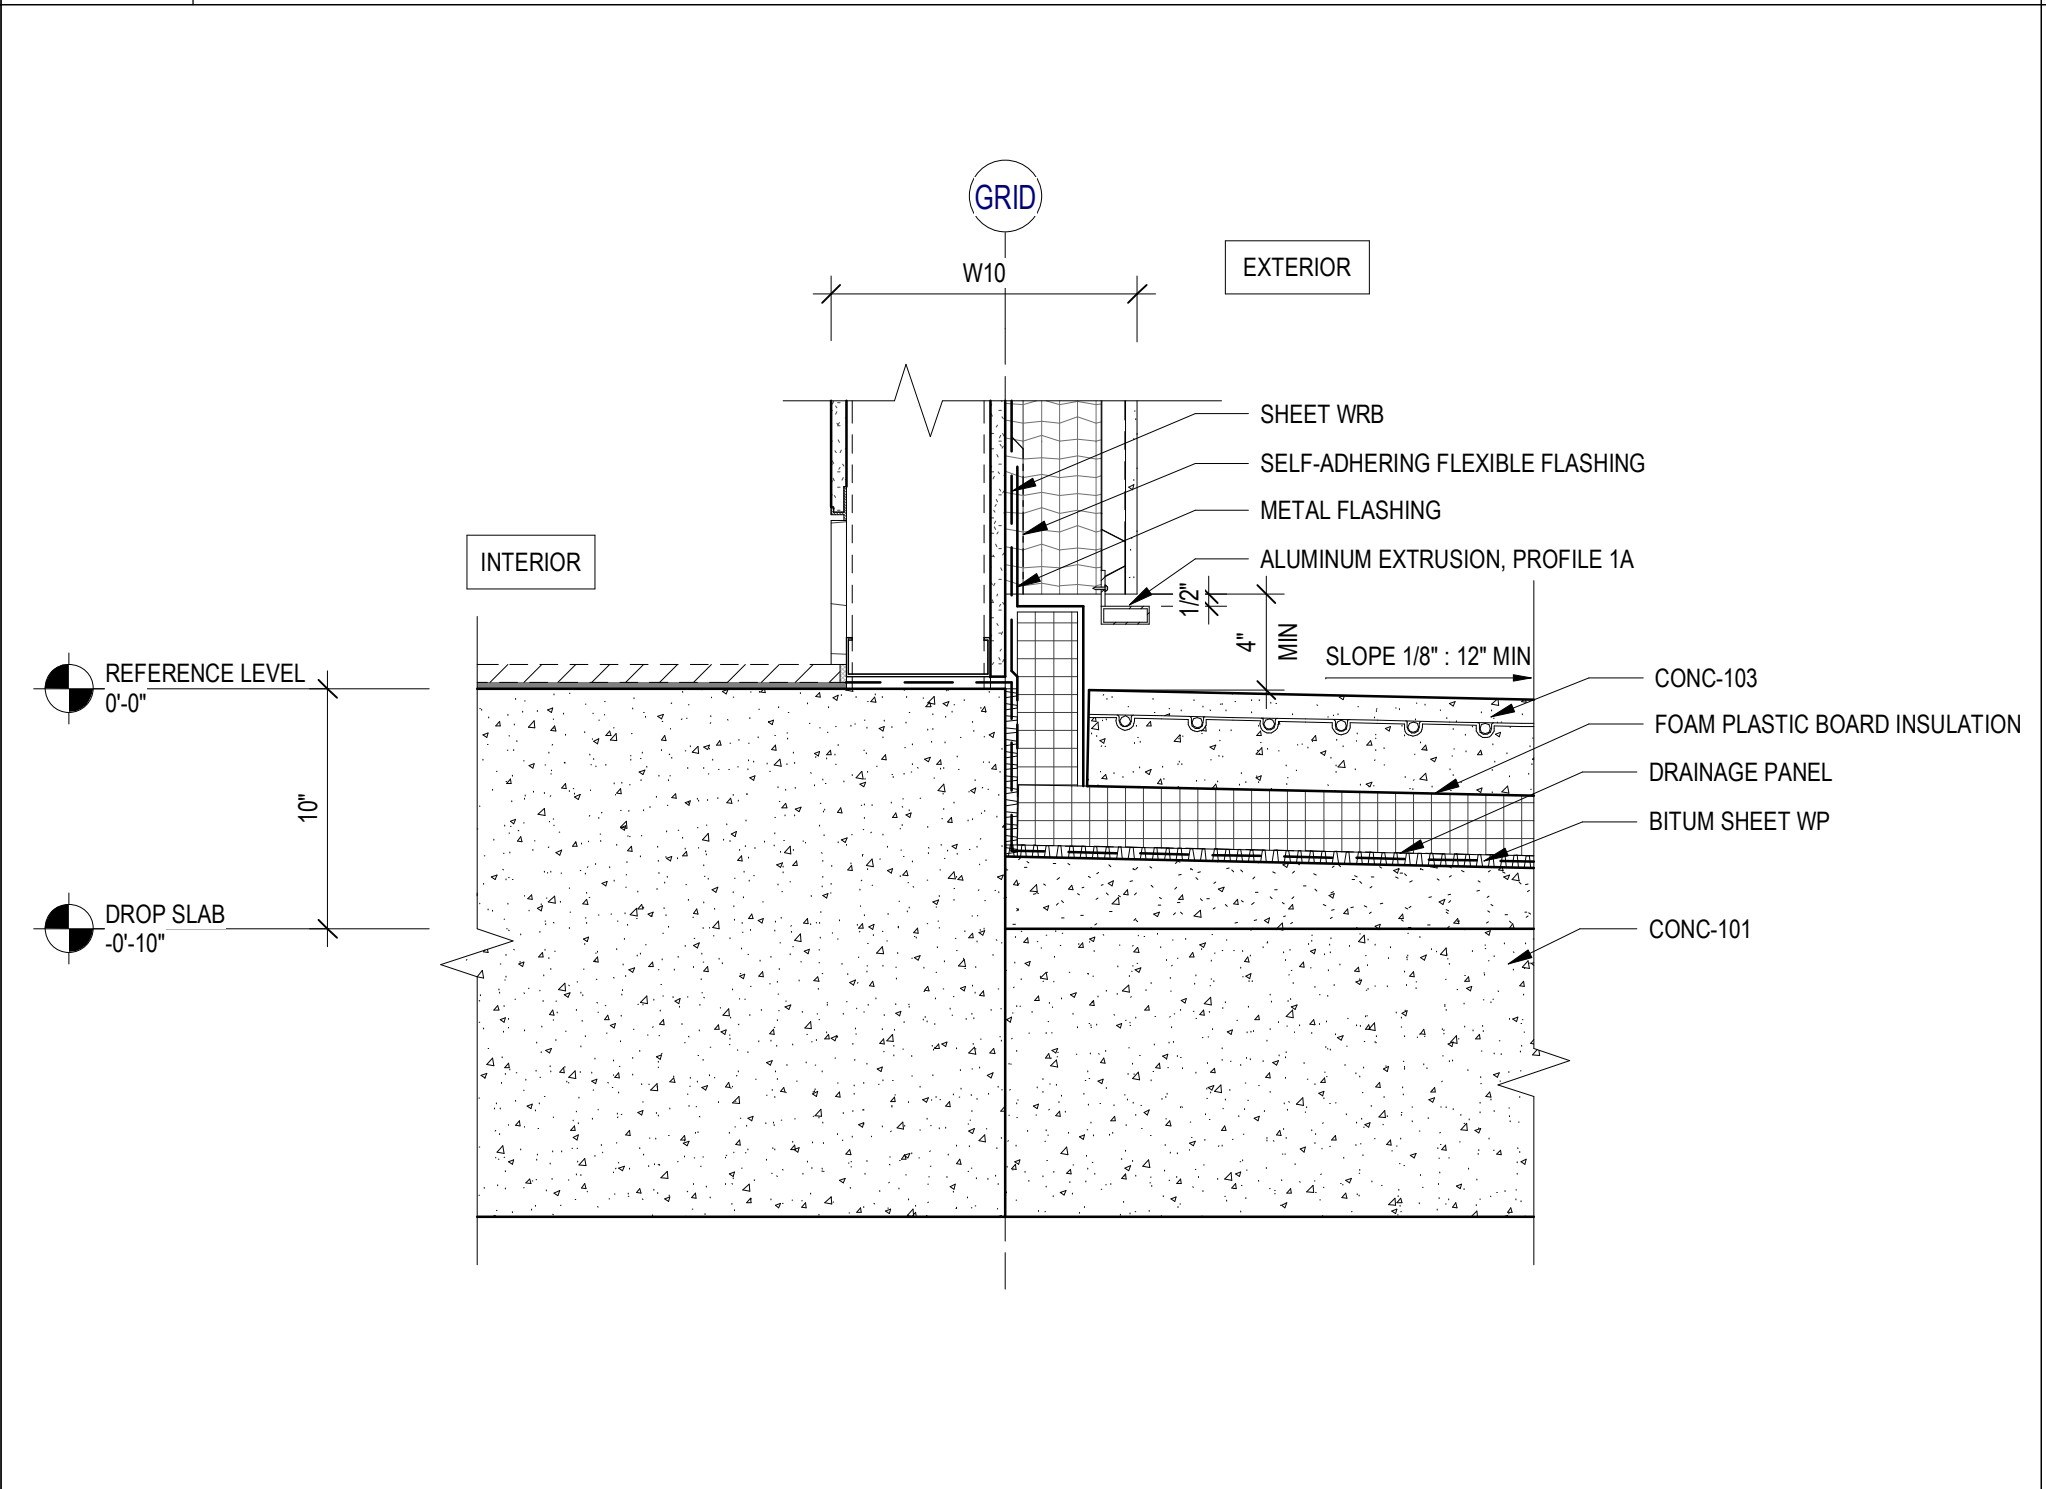


3 DETAIL SECTION - GRADE TRANSITION @ PATIO
SCALE: 1 1/2" = 1'-0"




6 DETAIL SECTION - BELOW GRADE TRANSITION @ LID
SCALE: 1 1/2" = 1'-0"

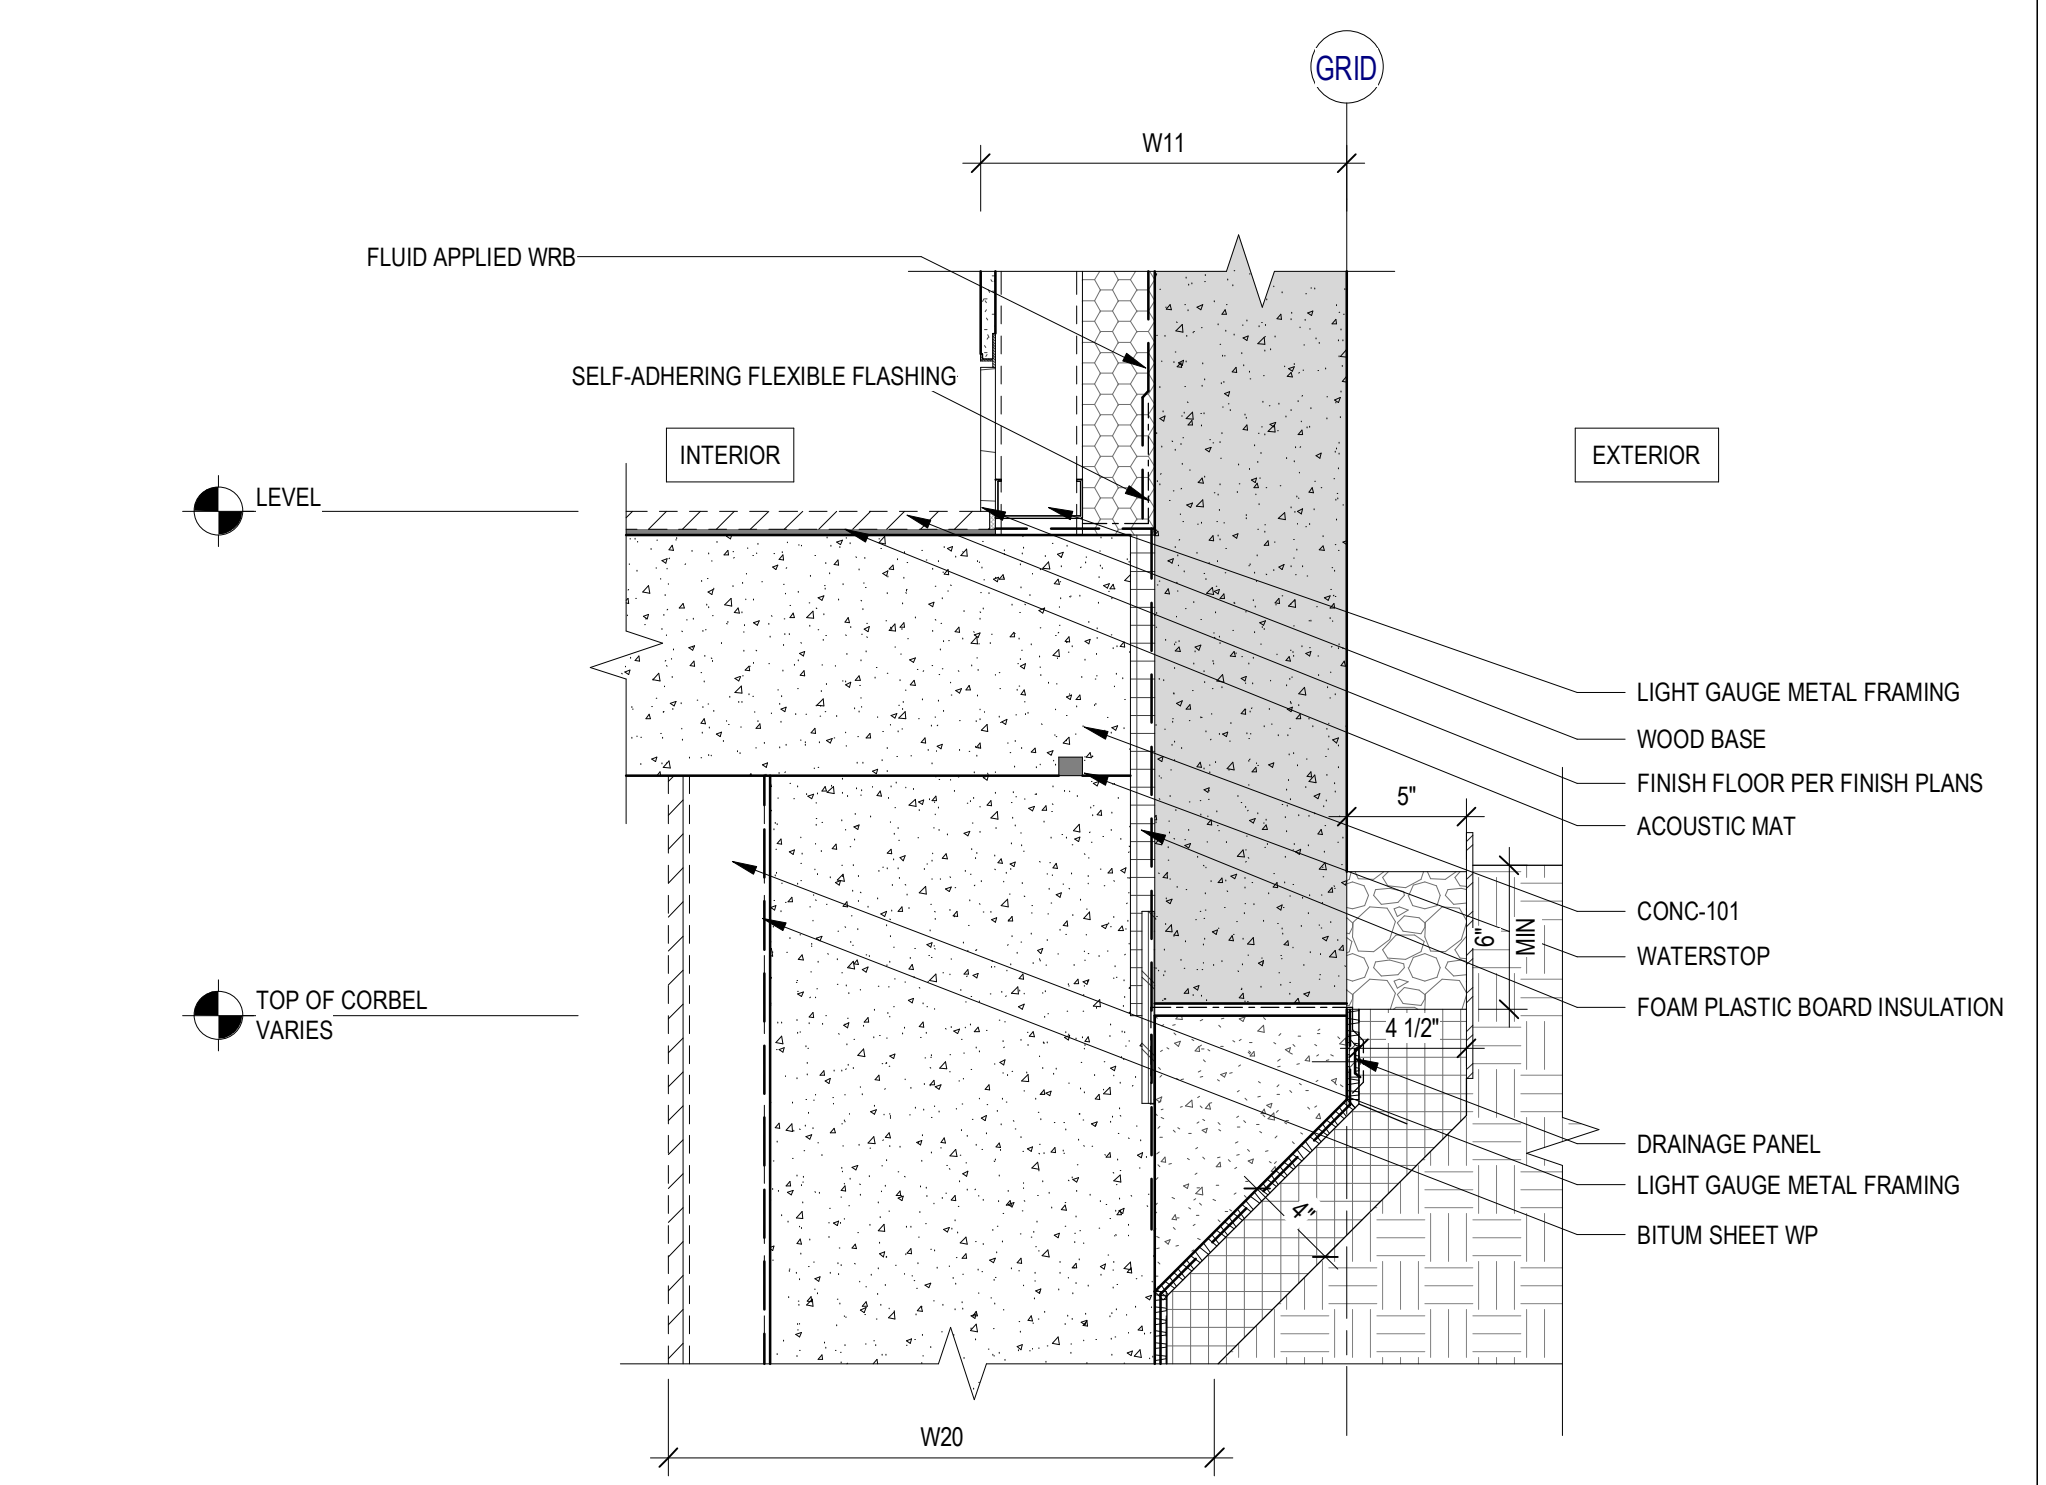


5 DETAIL SECTION - BELOW GRADE TRANSITION @ PATIO
SCALE: 1 1/2" = 1'-0"

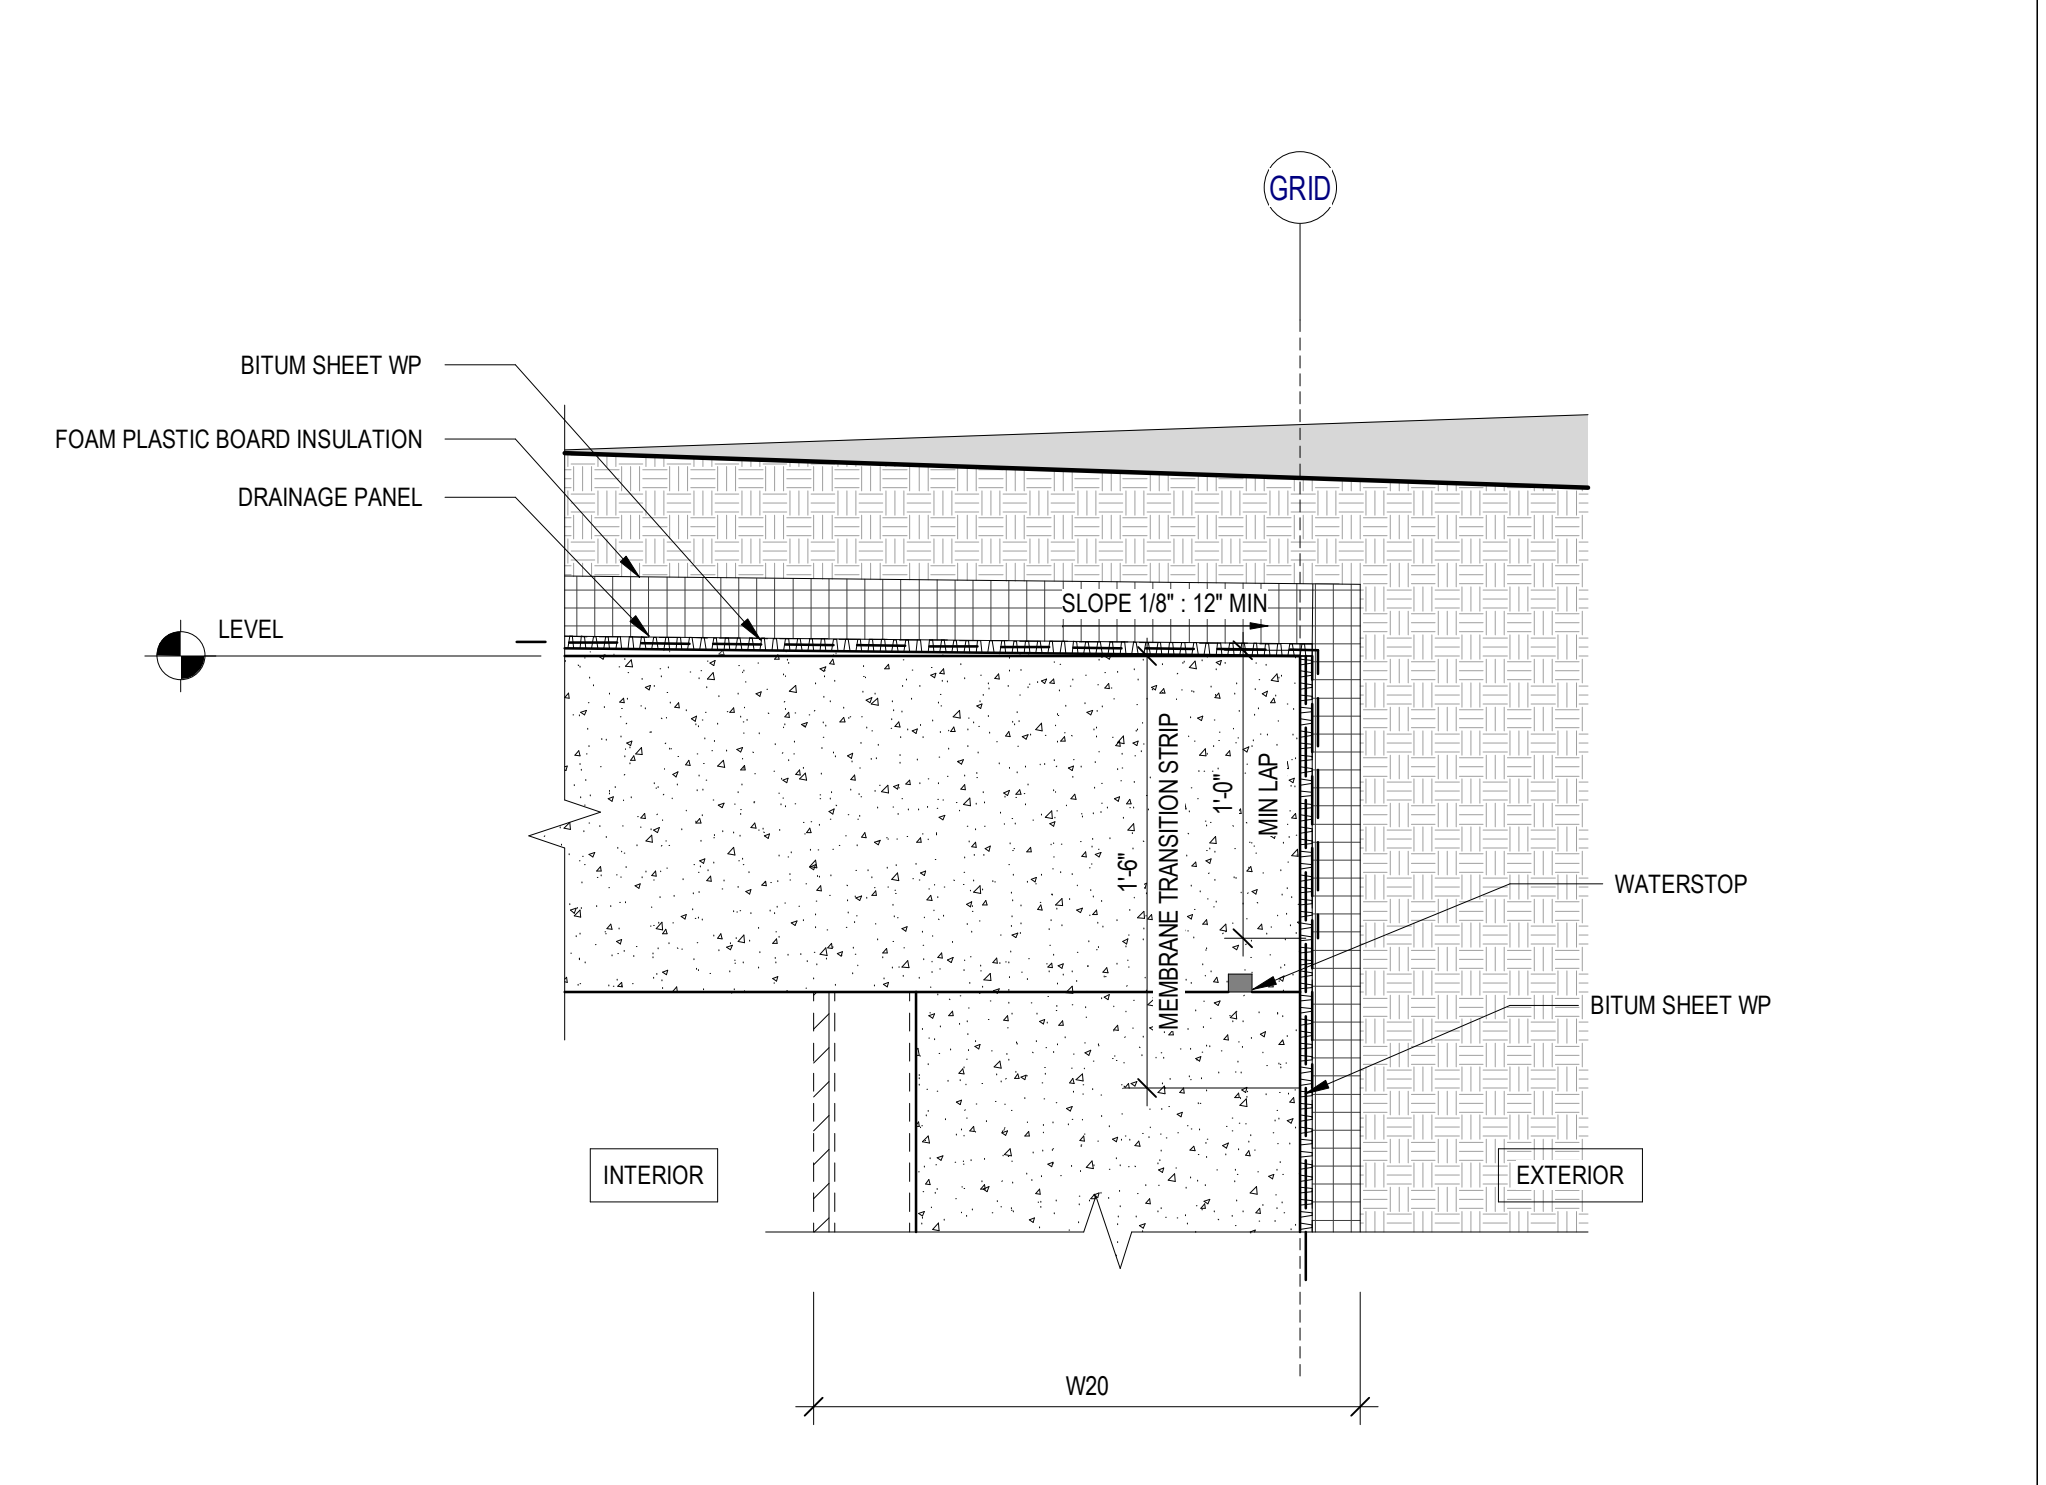


2 DETAIL SECTION - BELOW GRADE TRANSITION @ DROP SLAB
SCALE: 1 1/2" = 1'-0"

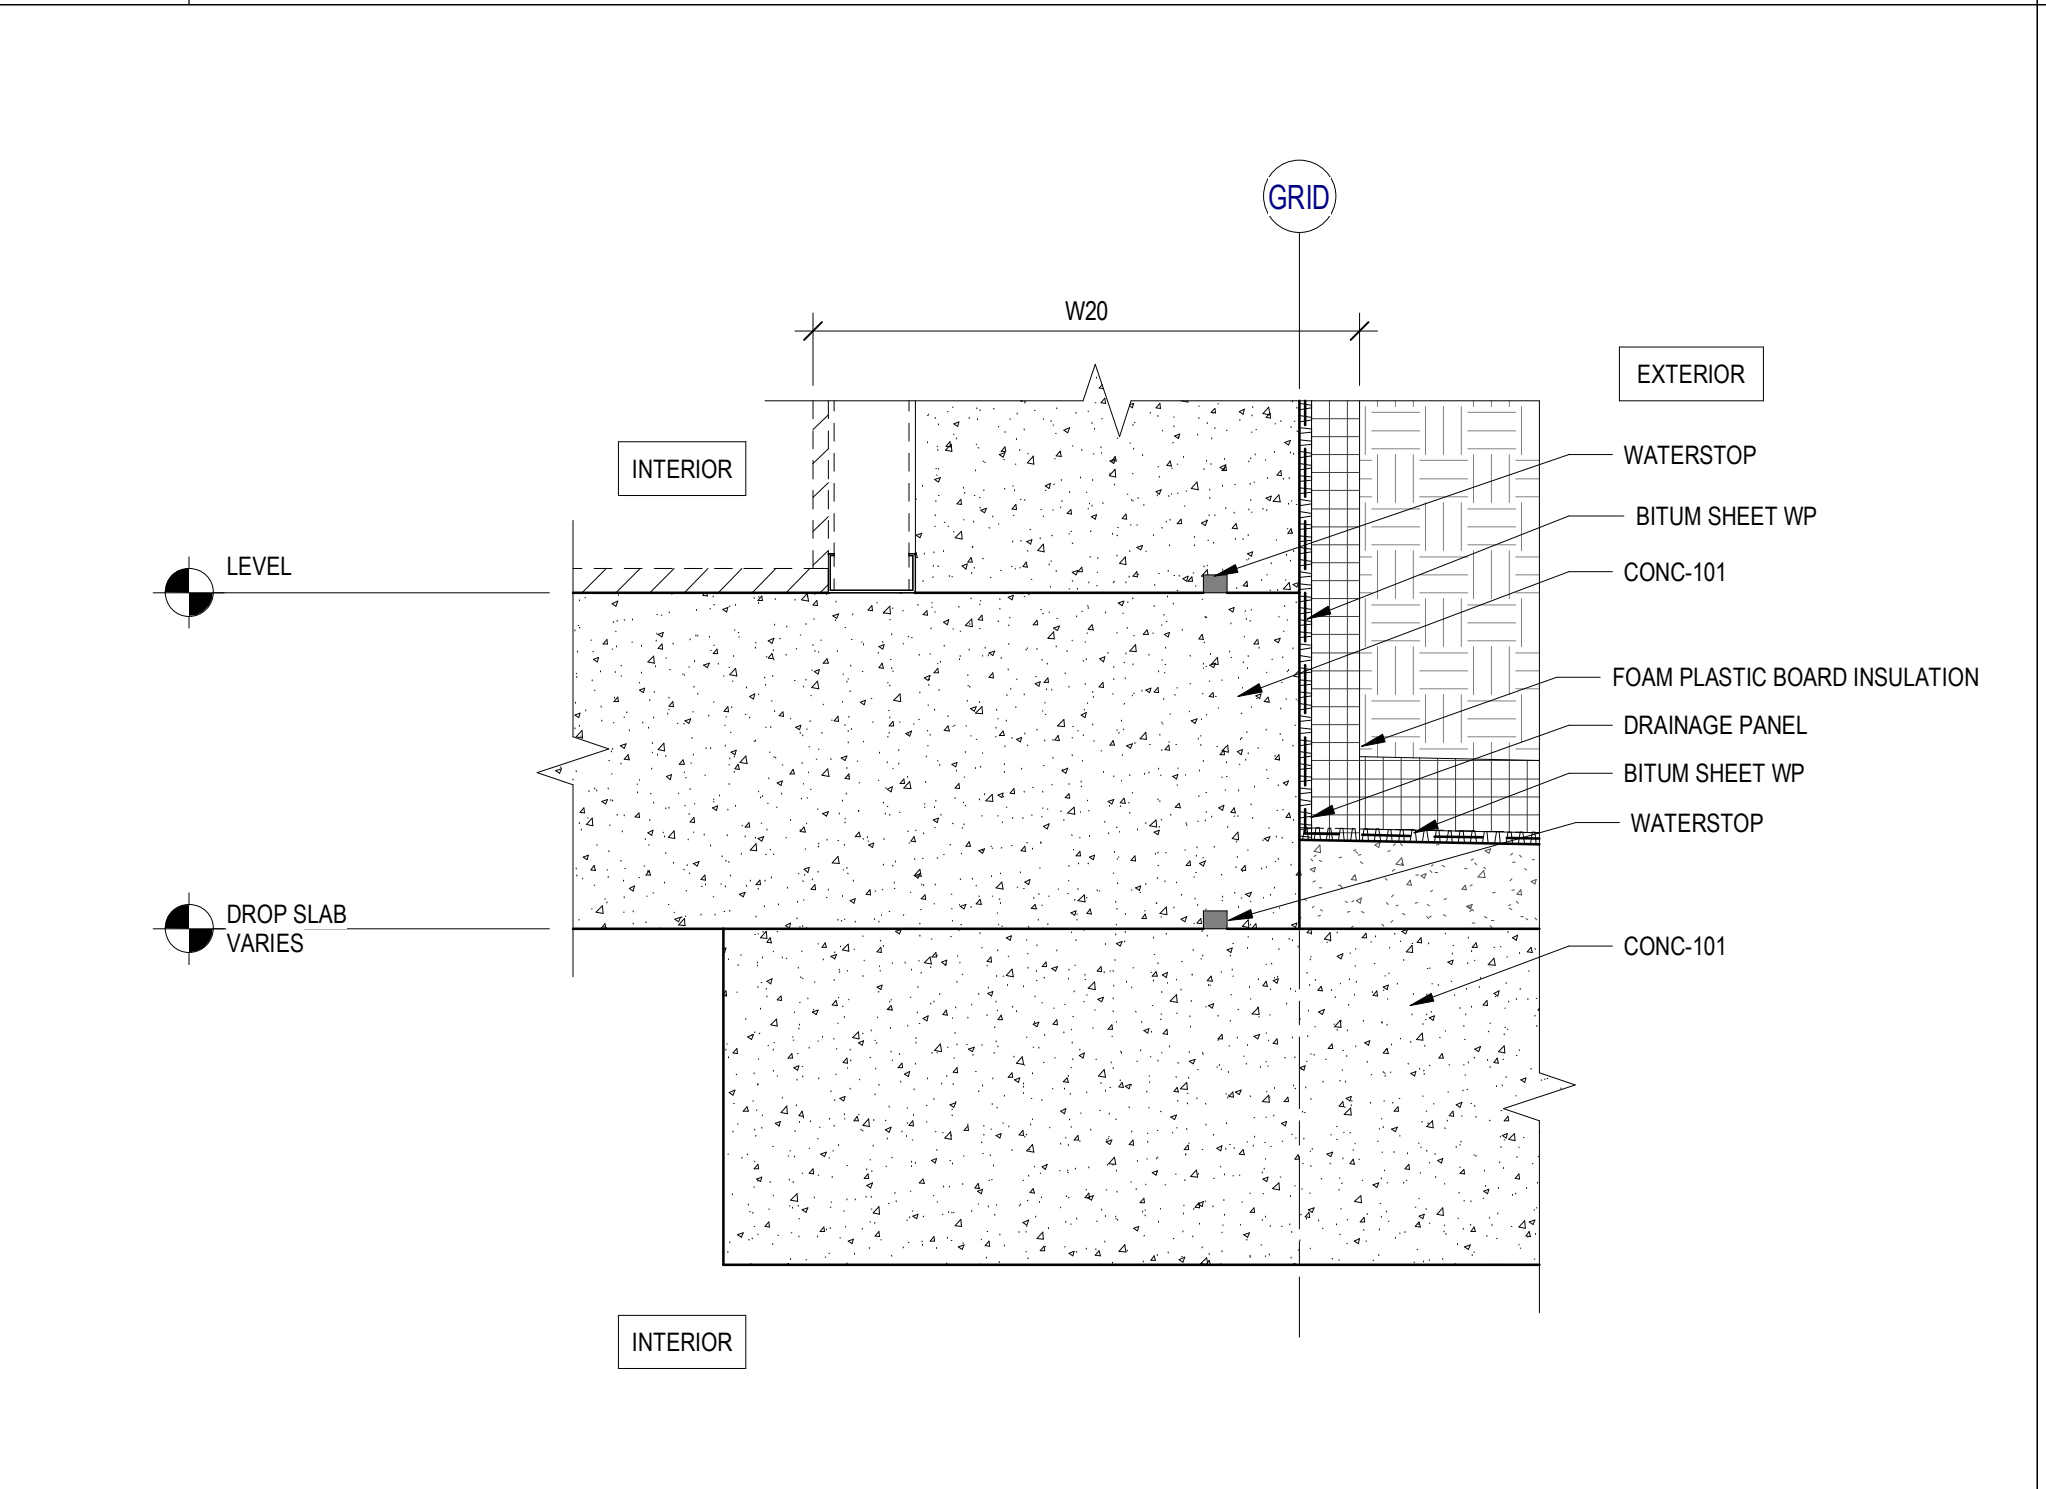


1 DETAIL SECTION - BELOW GRADE TRANSITION @ LEVEL SLAB
SCALE: 1 1/2" = 1'-0"

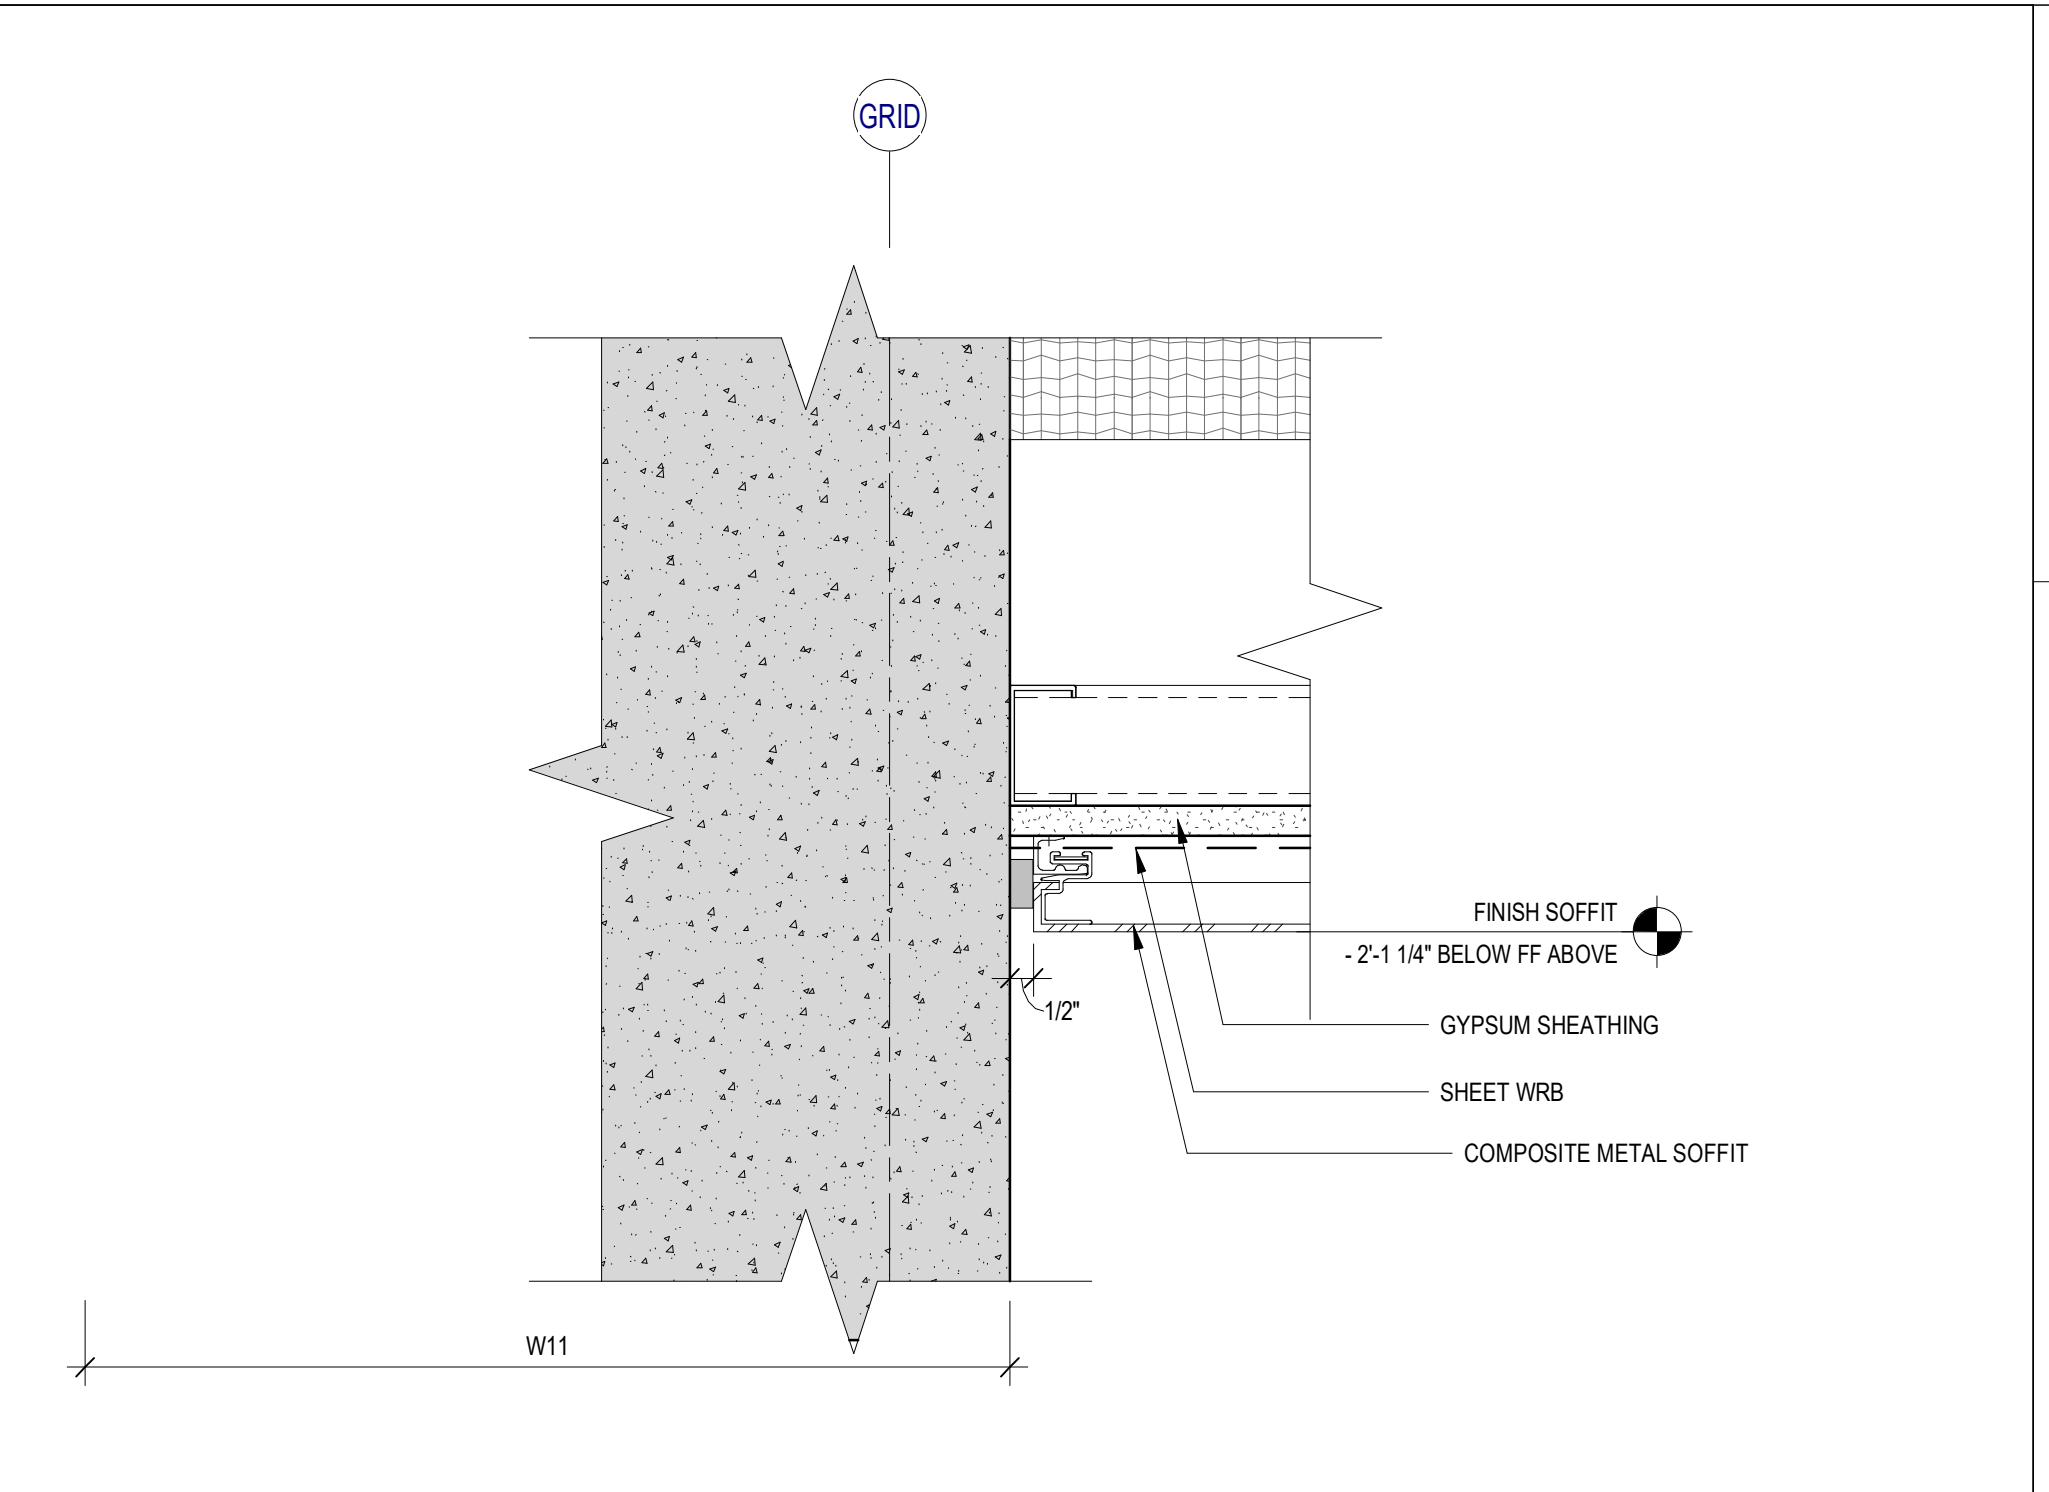


14 DETAIL SECTION - ACM SOFFIT AT CONCRETE
SCALE: 3" = 1'-0"

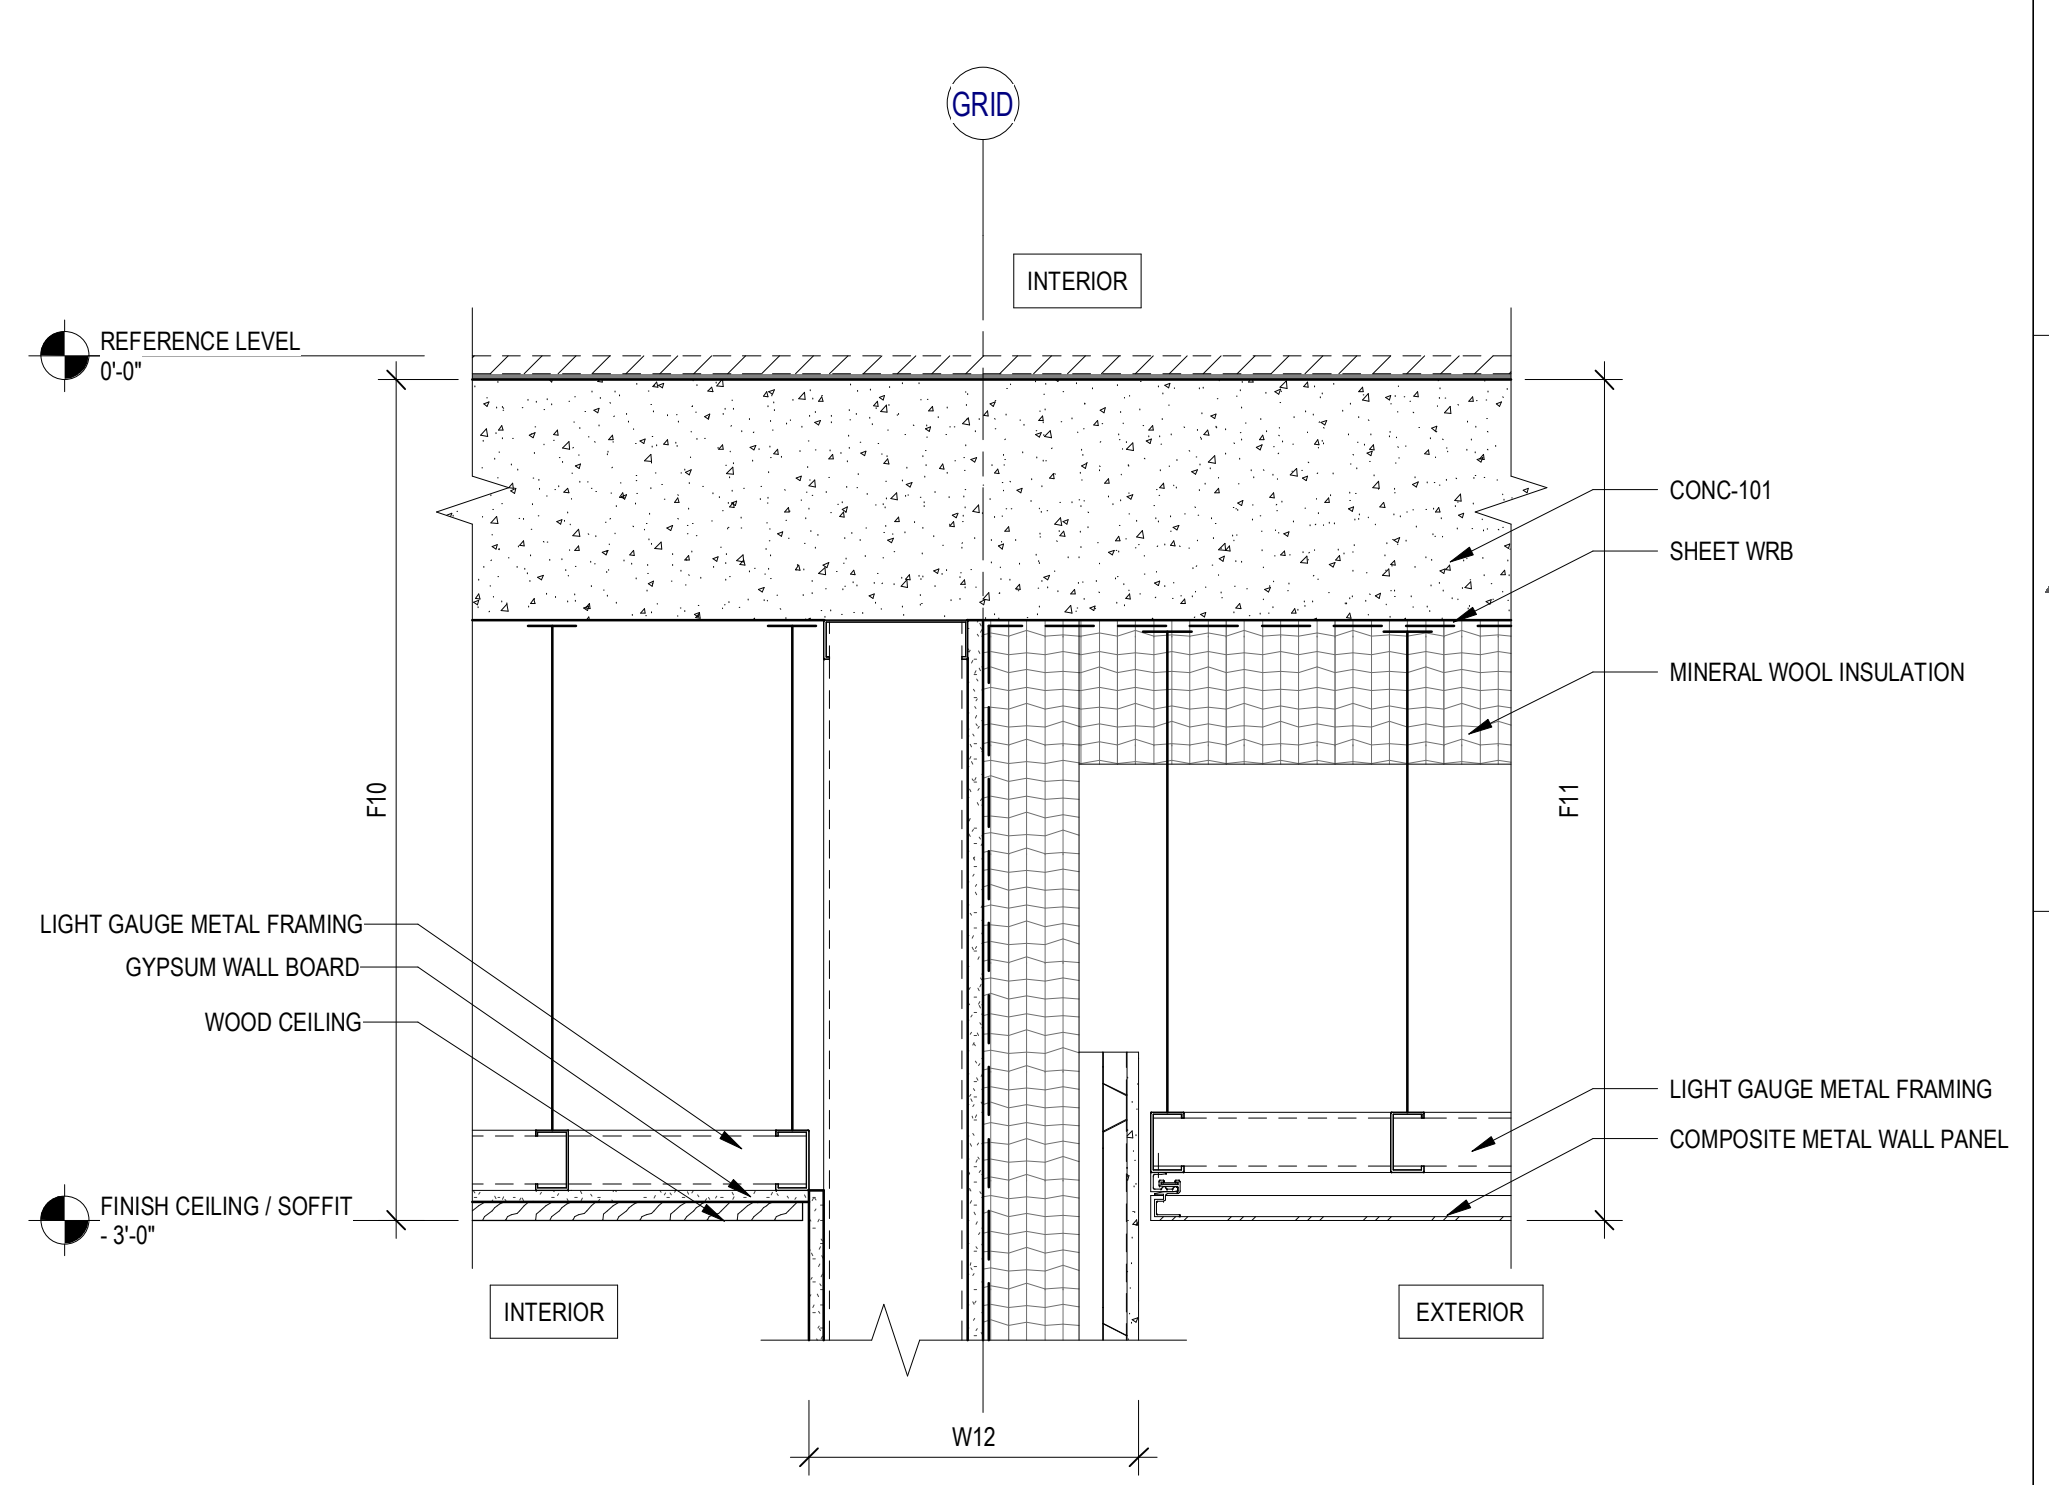

9 DETAIL SECTION - WALL HEAD AT SLAB
SCALE: 1 1/2" = 1'-0"

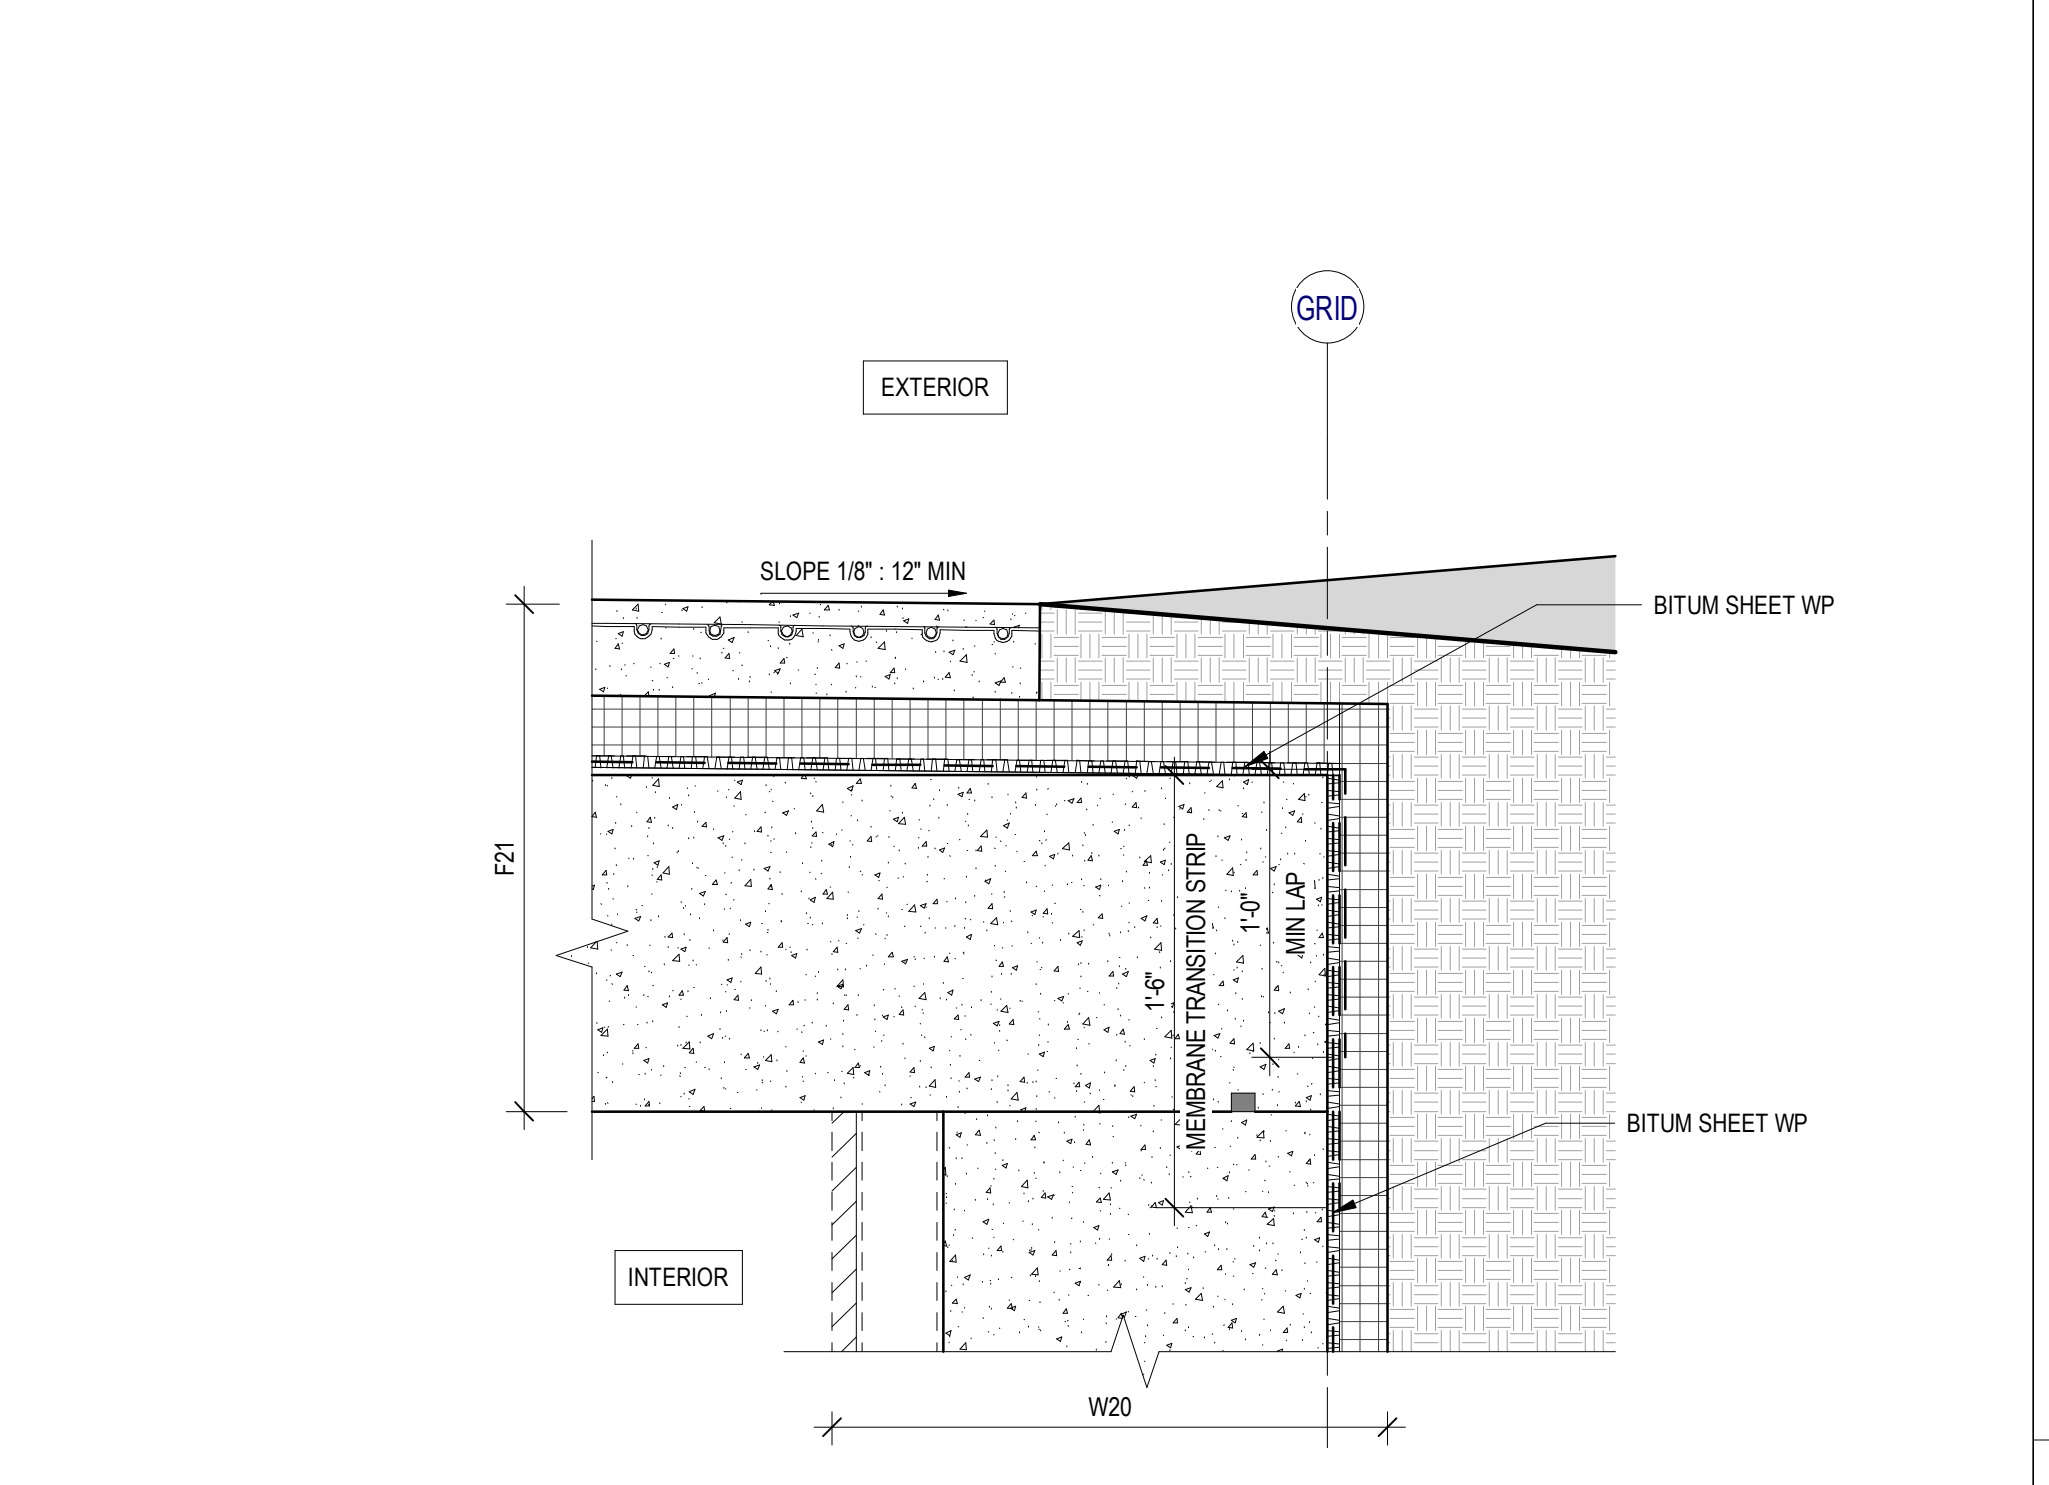

5 DETAIL SECTION - BELOW GRADE TRANSITION @ PATIO
SCALE: 1 1/2" = 1'-0"

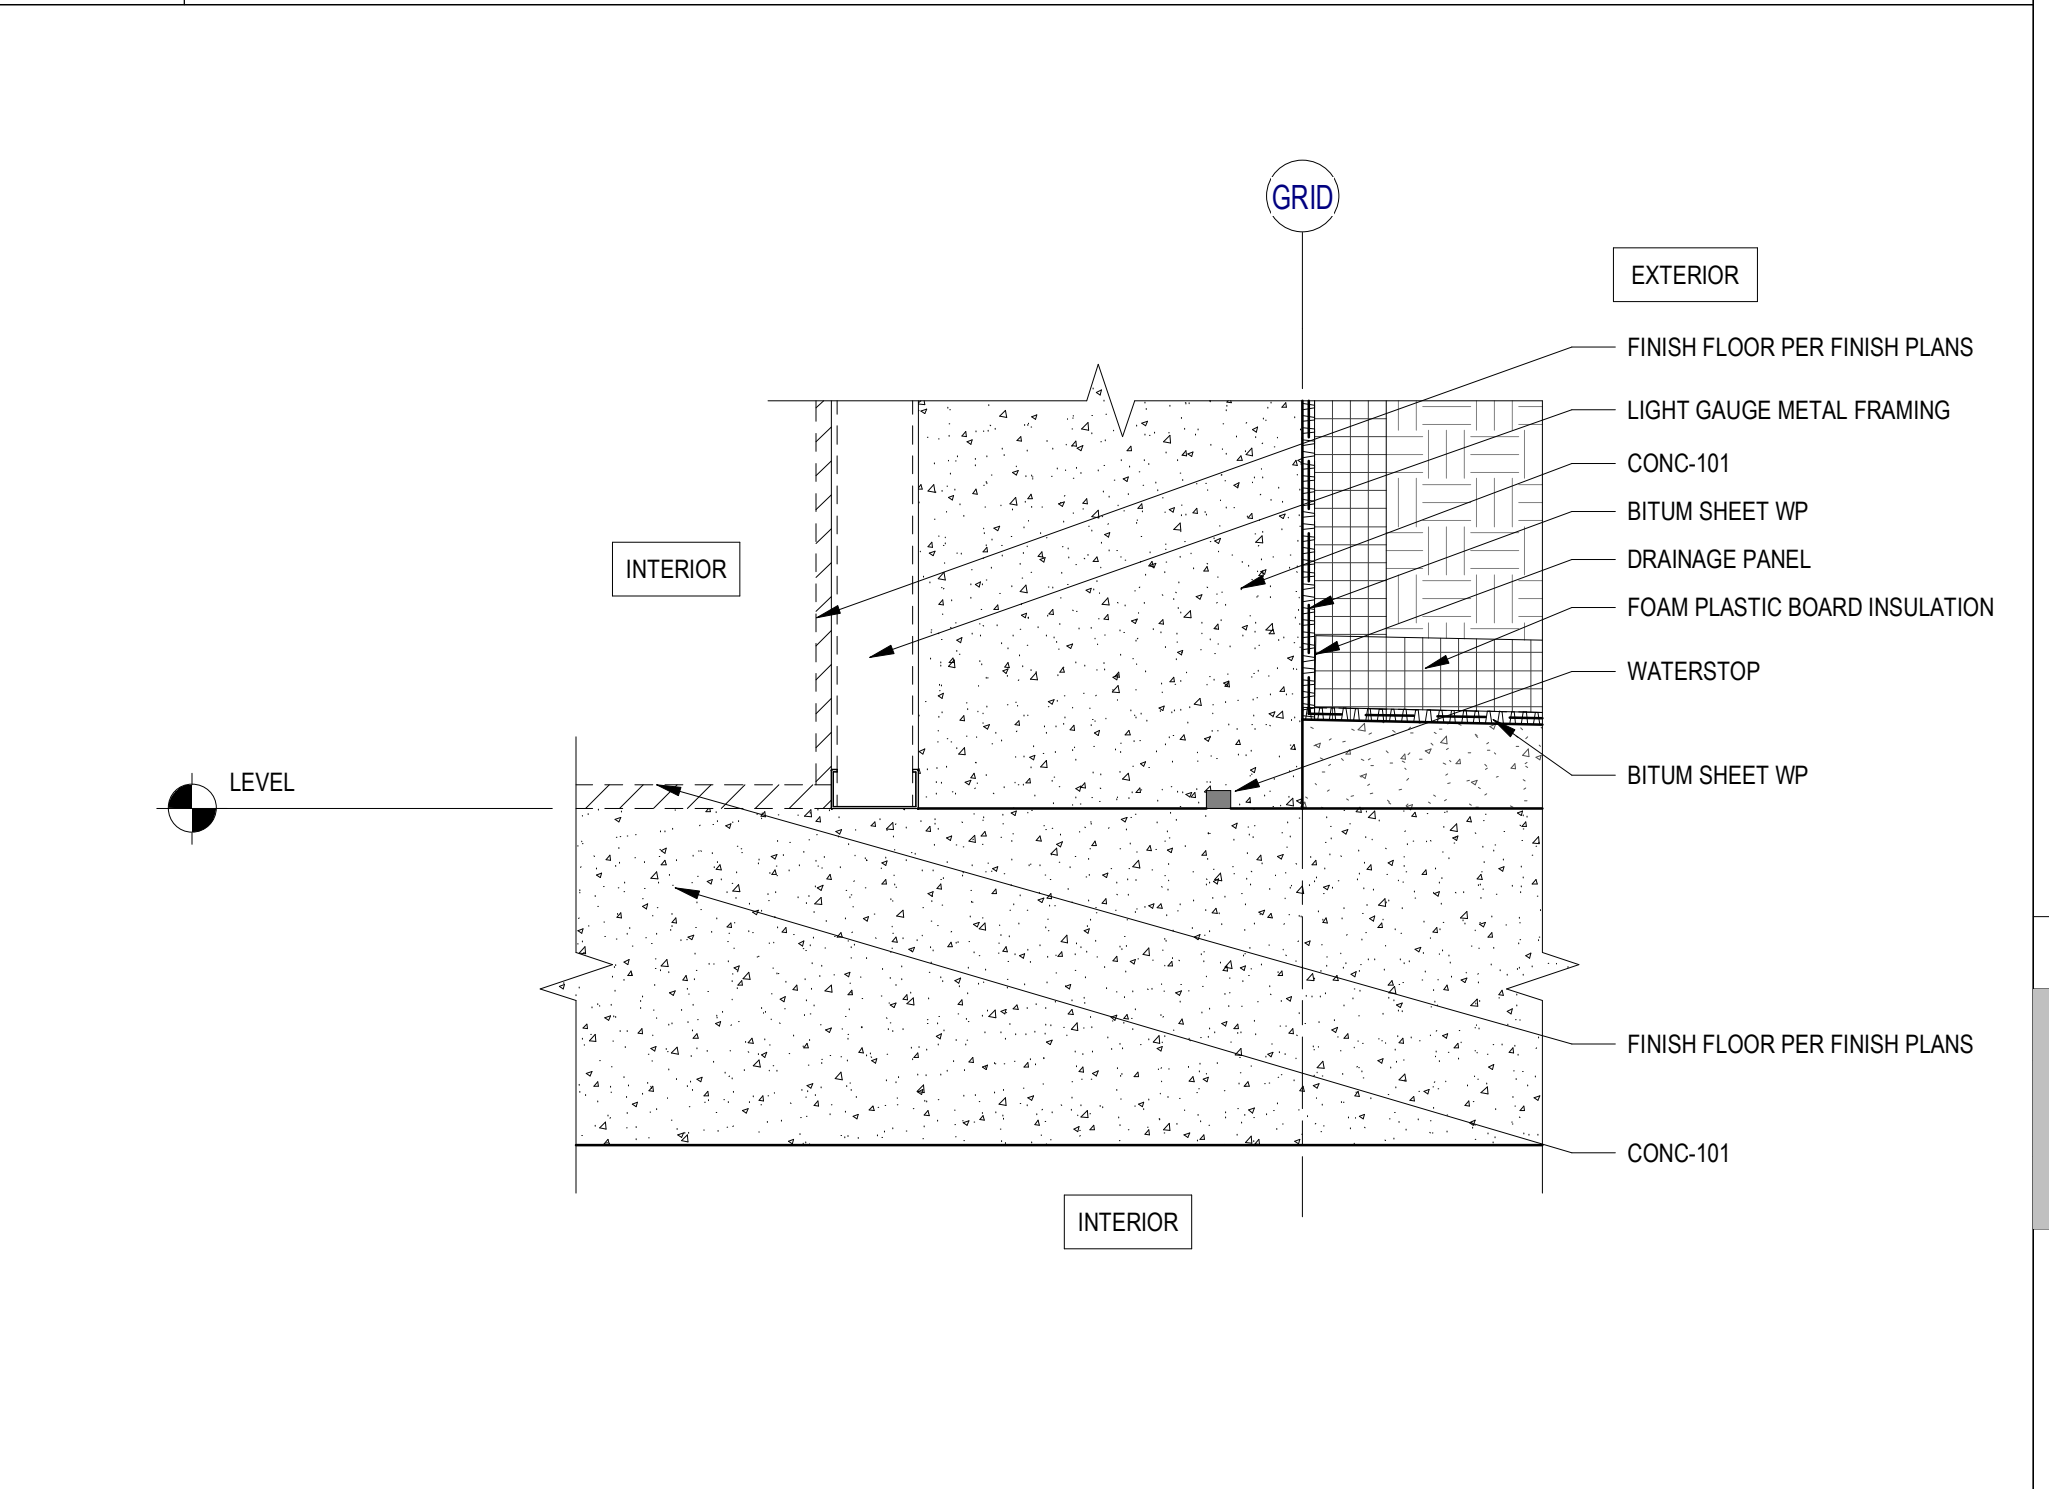

1 DETAIL SECTION - BELOW GRADE TRANSITION @ LEVEL SLAB
SCALE: 1 1/2" = 1'-0"

STATE OF UTAH
THOMAS WALTER KUNDIG
7298177-0301
Professional Engineer

109 South Jackson S. Suite 600
Seattle, Washington 98104 USA
+1 206 424 9810 oolsonkundig.com

Olson Kundig

SOMMET BLANC
9300 MARSA CAVE
PARK CITY, UT 84060

ASPHEN GROUP
Aspen Group USA, LLC
PO Box 980022
Park City, Utah 84098

Pool Consultant
Cloward H2O
2696 N University Ave., Suite 290
Provo, UT 84604
Landscape Architect
EPG Design
6949 South High Tech Drive, Suite 100
Midvale, Utah 84047
Specifications Writer
Friday Group
88 Mainelli Road
Middlebury, VT
Code Consultant
Holmes
600 1st Avenue, Suite 200A
Seattle, WA 98104
Fire Protection Engineer
Jensen Hughes
One Research Drive, Suite 305C
Westborough, MA 01581
Vertical Transportation Consultant
Larch Bates
1915 North Creek Parkway, Suite 304
Bothell, WA 98011
Structural Engineer
Magnussen Kiermenc Associates
1301 5th Ave, Suite 3200
Seattle, WA 98101
Lighting Designer
O
319 SE MLK Blvd, Suite 210
Portland, Oregon 97219
Building Envelope Consultant
RDH
2101 N 34th St
Seattle, WA 98103
Accessibility Consultant
Studio Pacifica
2144 Westlake Ave N, Suite F
Seattle, WA 98109
MEP Engineer
WSP USA
1001 Fourth Ave., Suite 3100
Seattle, WA 98154

principal architect TK, KM
project manager TM, JB, SL, MD
drawn by SK, SS, JR, CP, EA
JF, BD
checked by JB
job no. 2052
date 05/31/2024
revisions:
no. date by
E 08/05/24 ASI/004
C 07/25/24 ASI/002
no. date by

IFC SET 3 OF 3
05/31/2024

EXTERIOR DETAILS - AT
GRADE WALLS
A8.02