




7 SECTION
1 1/2" = 1'-0"

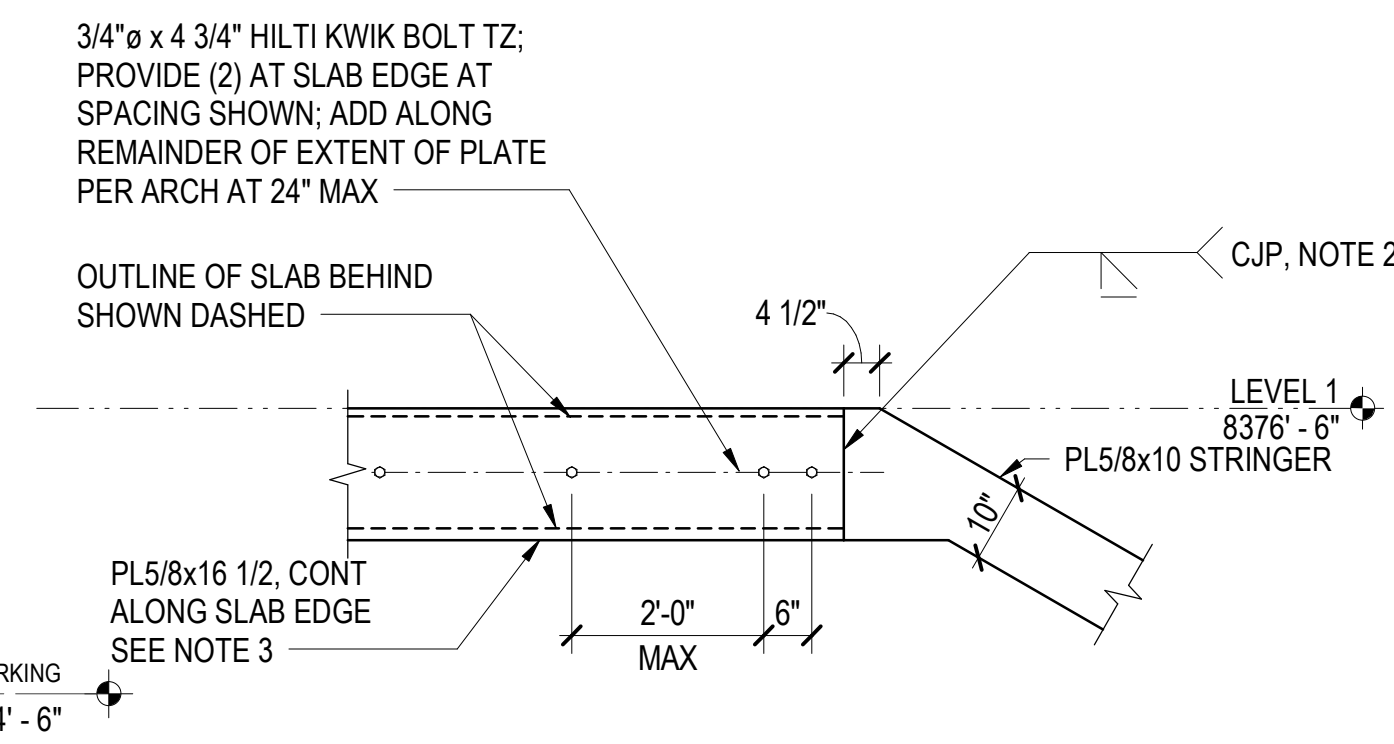


8 SECTION
1/2" = 1'-0"

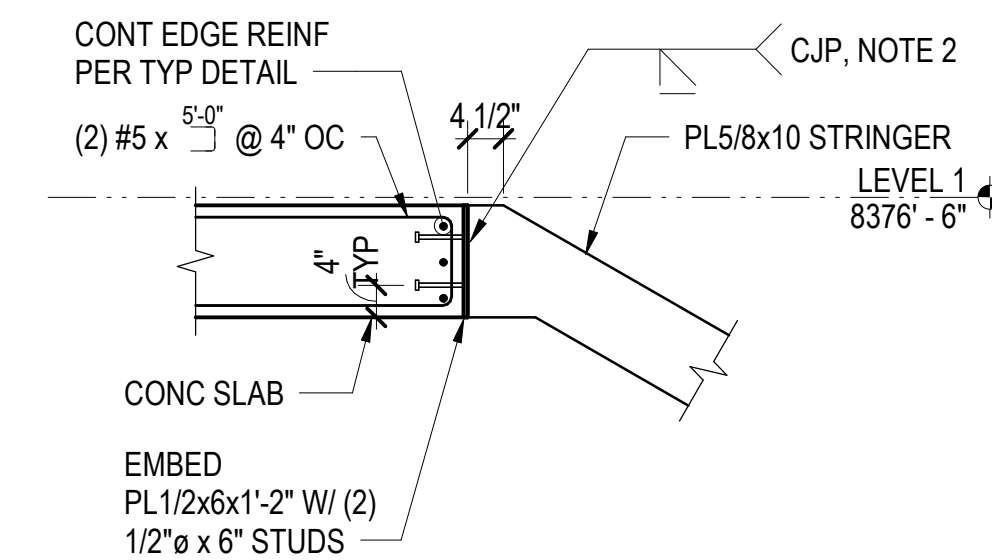


9 SECTION
1/2" = 1'-0"

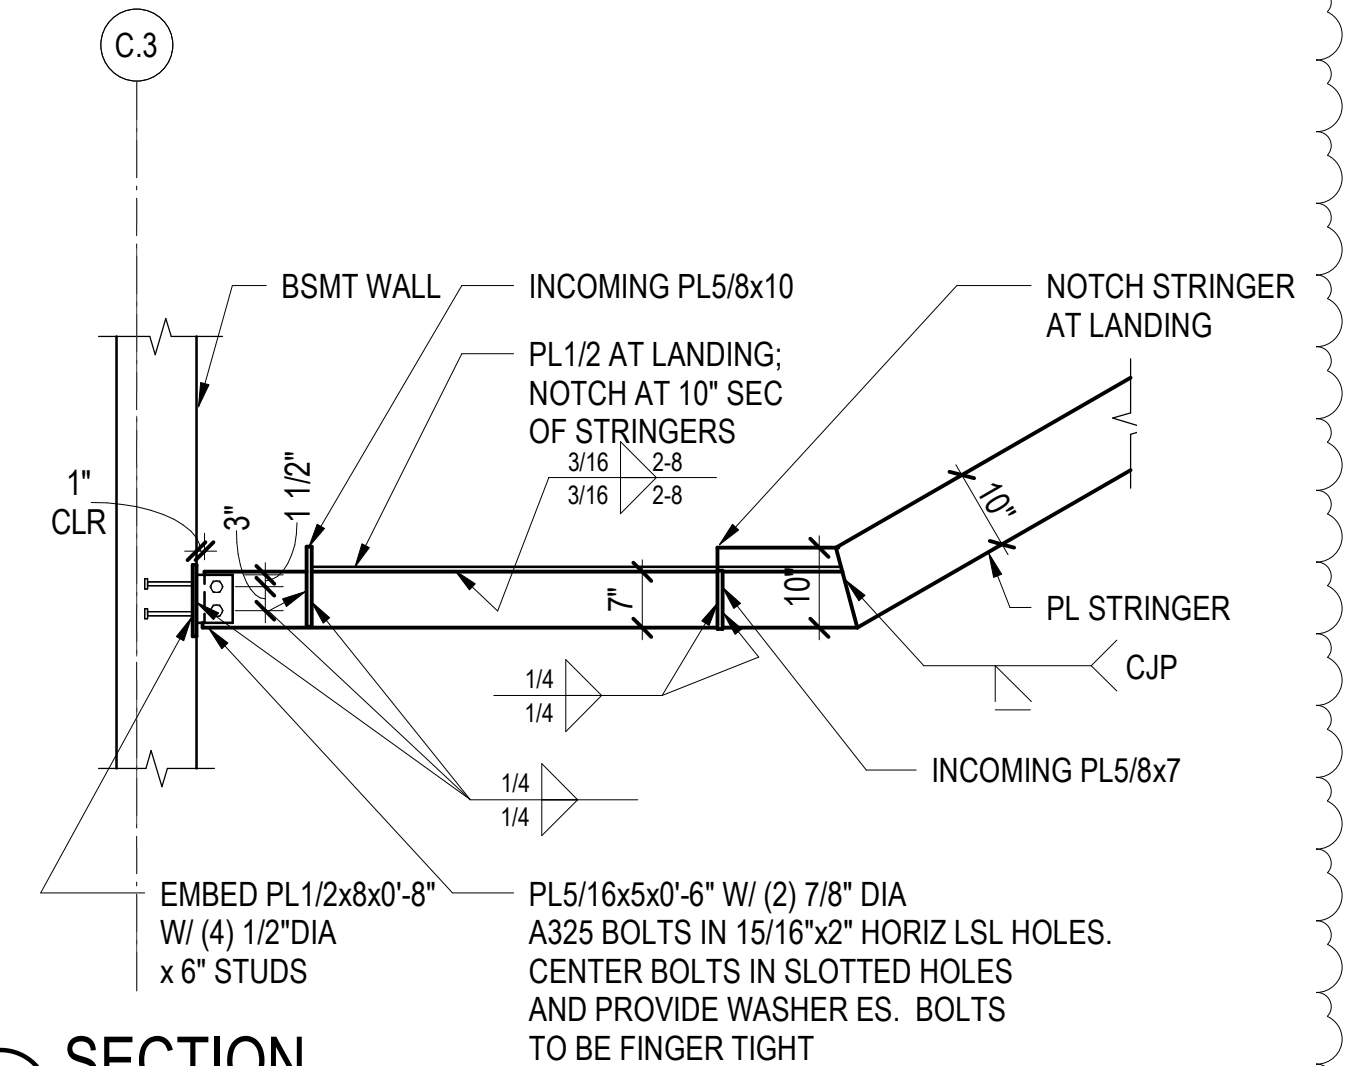


10 SECTION
1/2" = 1'-0"

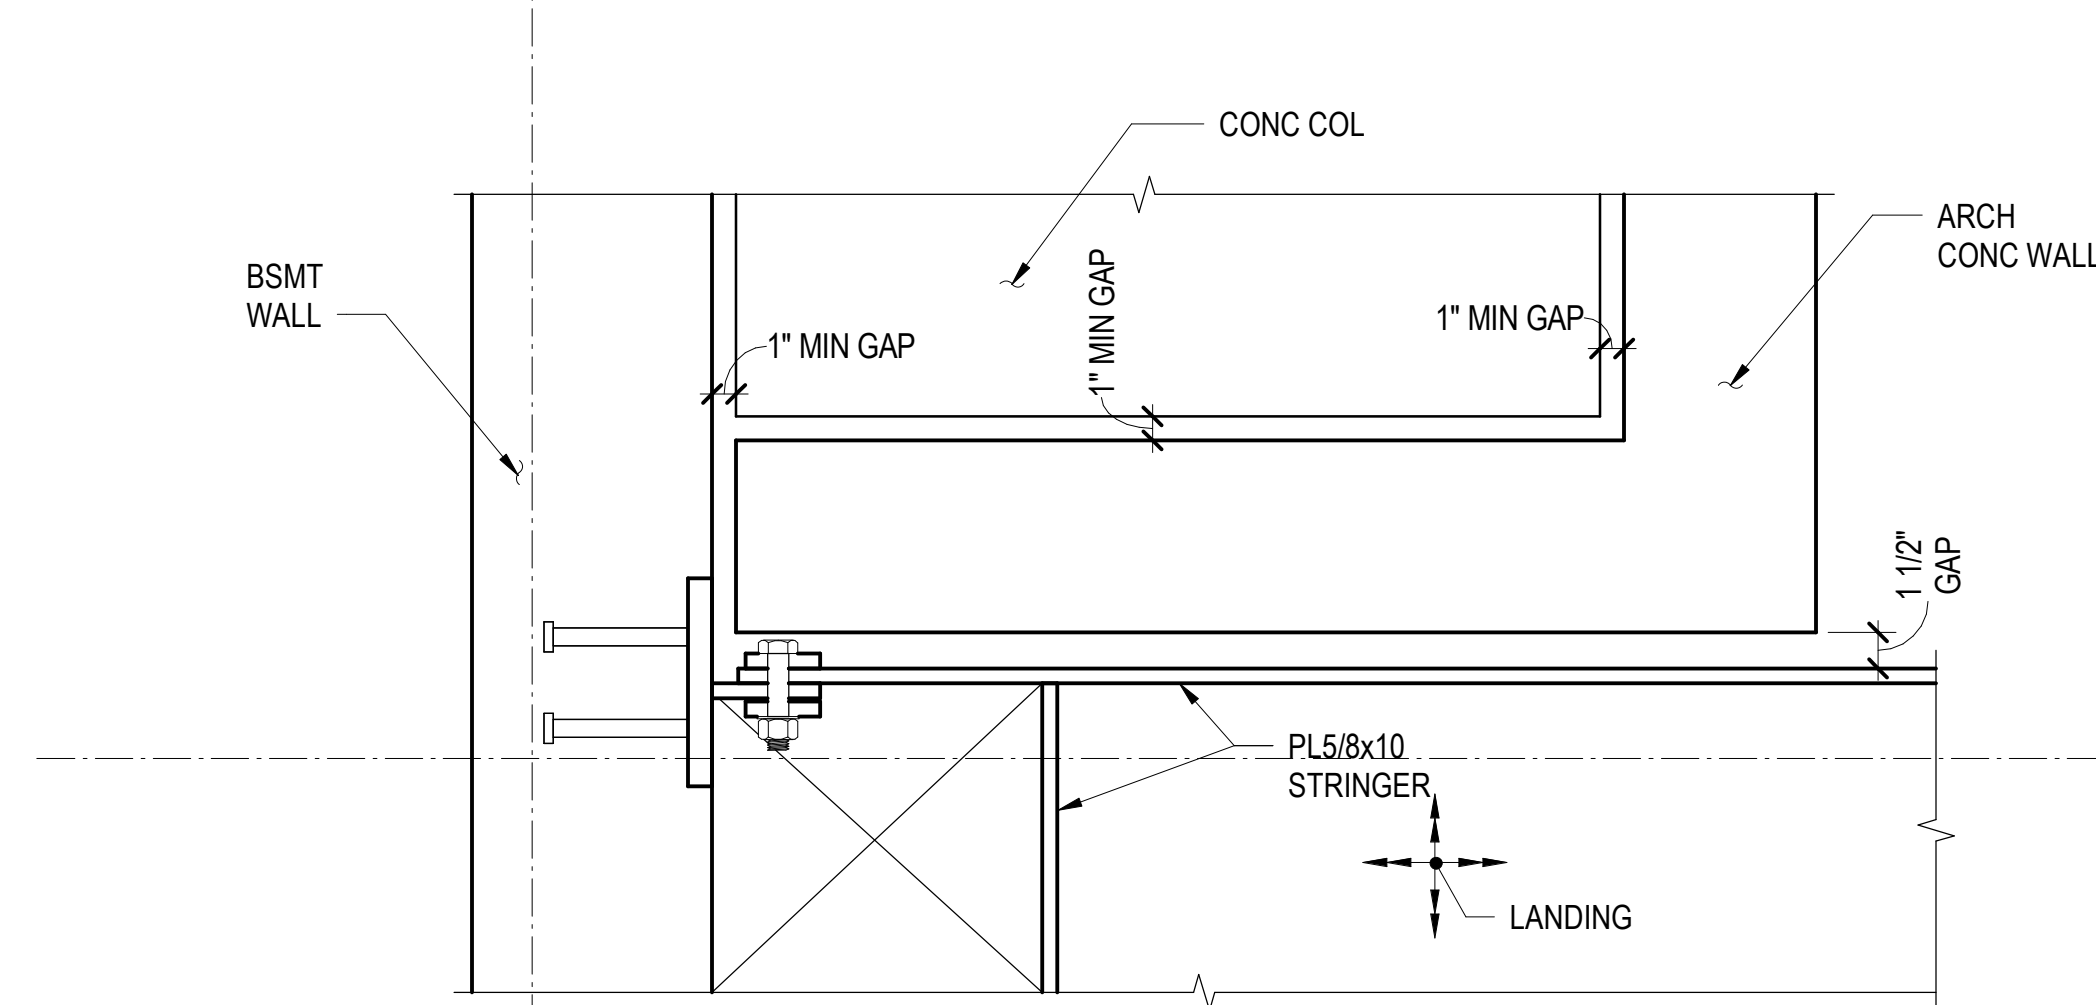


12 **DETAIL**
1 1/2" = 1'-0"

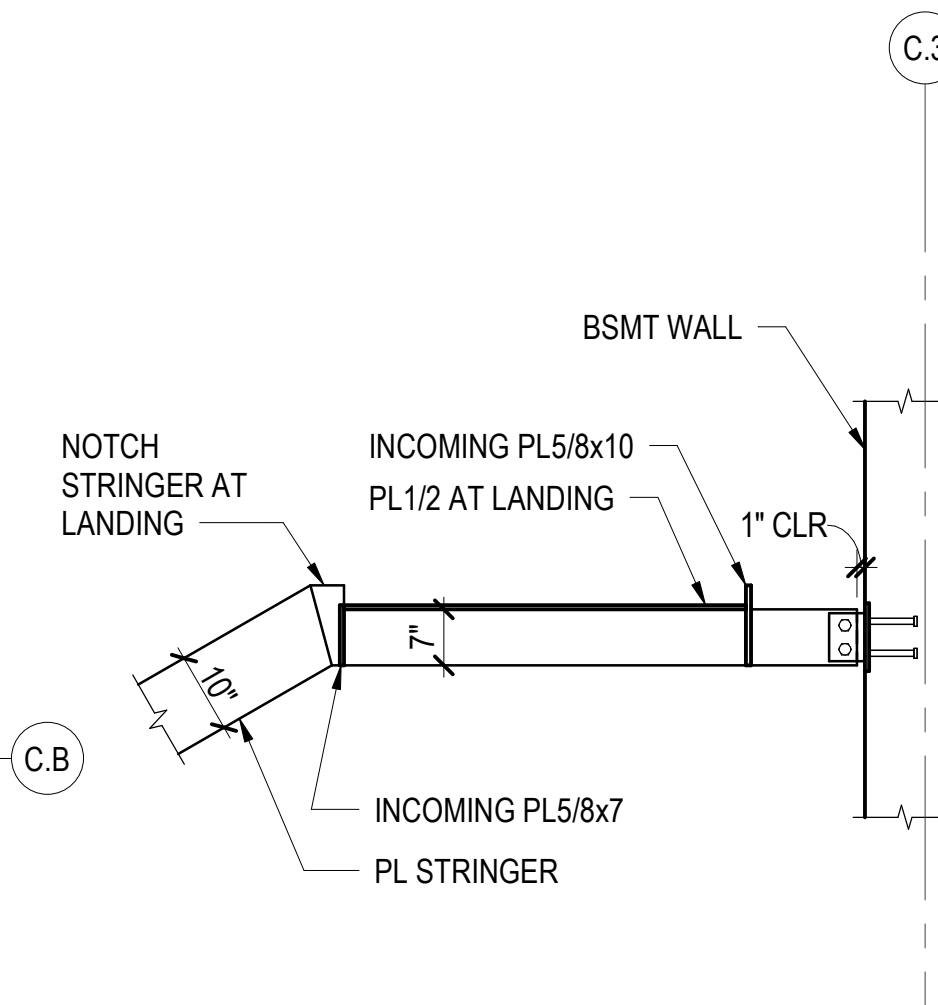


13 SECTION
1/2" = 1'-0"

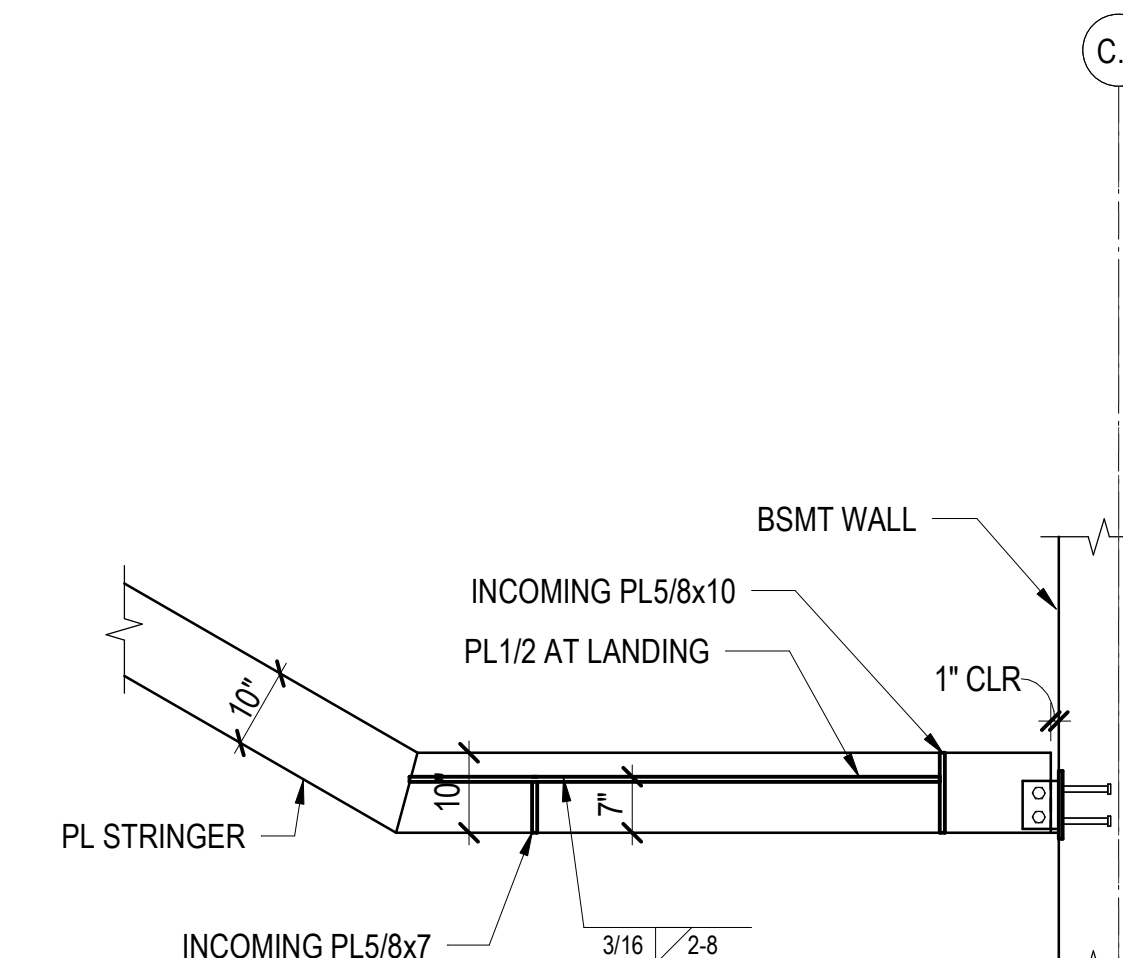

14 SECTION
1/2" = 1'-0"

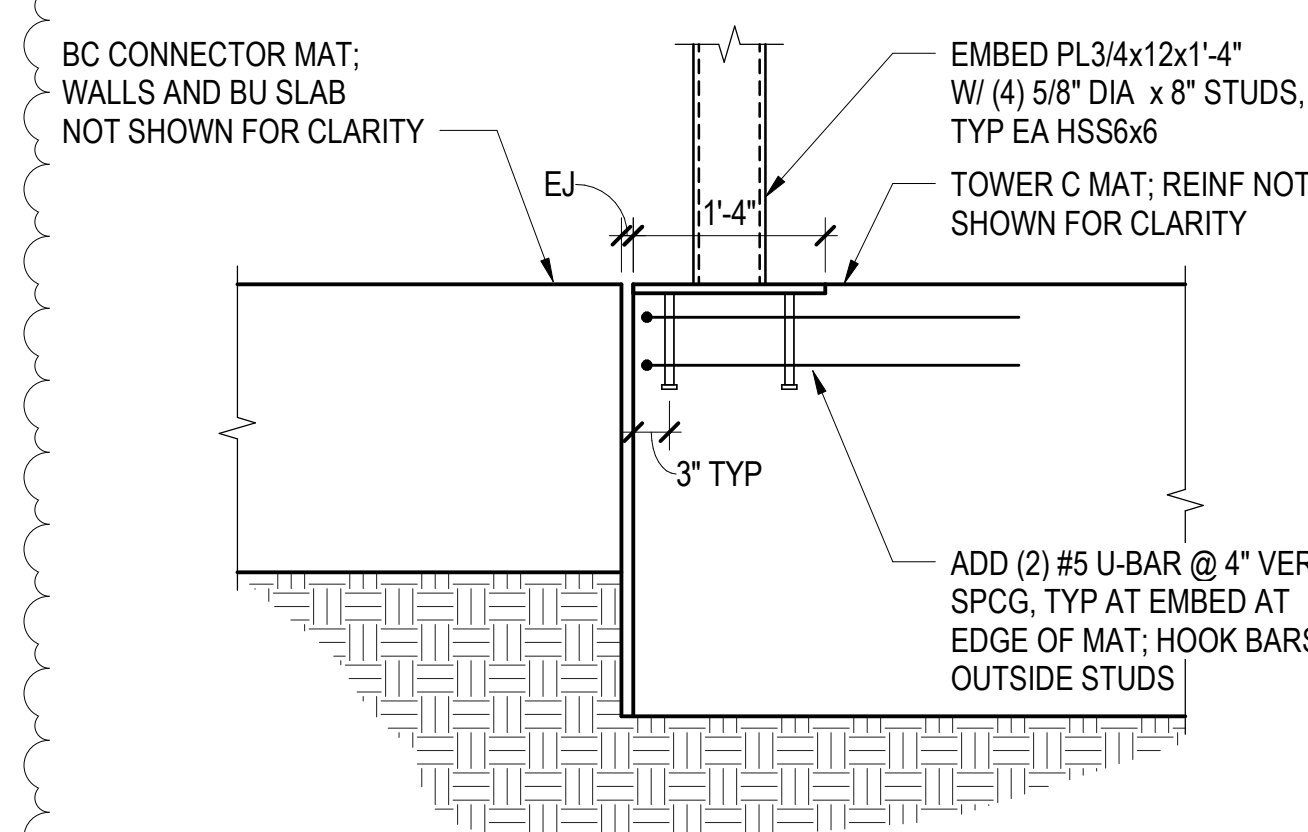

18 SECTION
 $\frac{3}{4}" = 1'-0"$

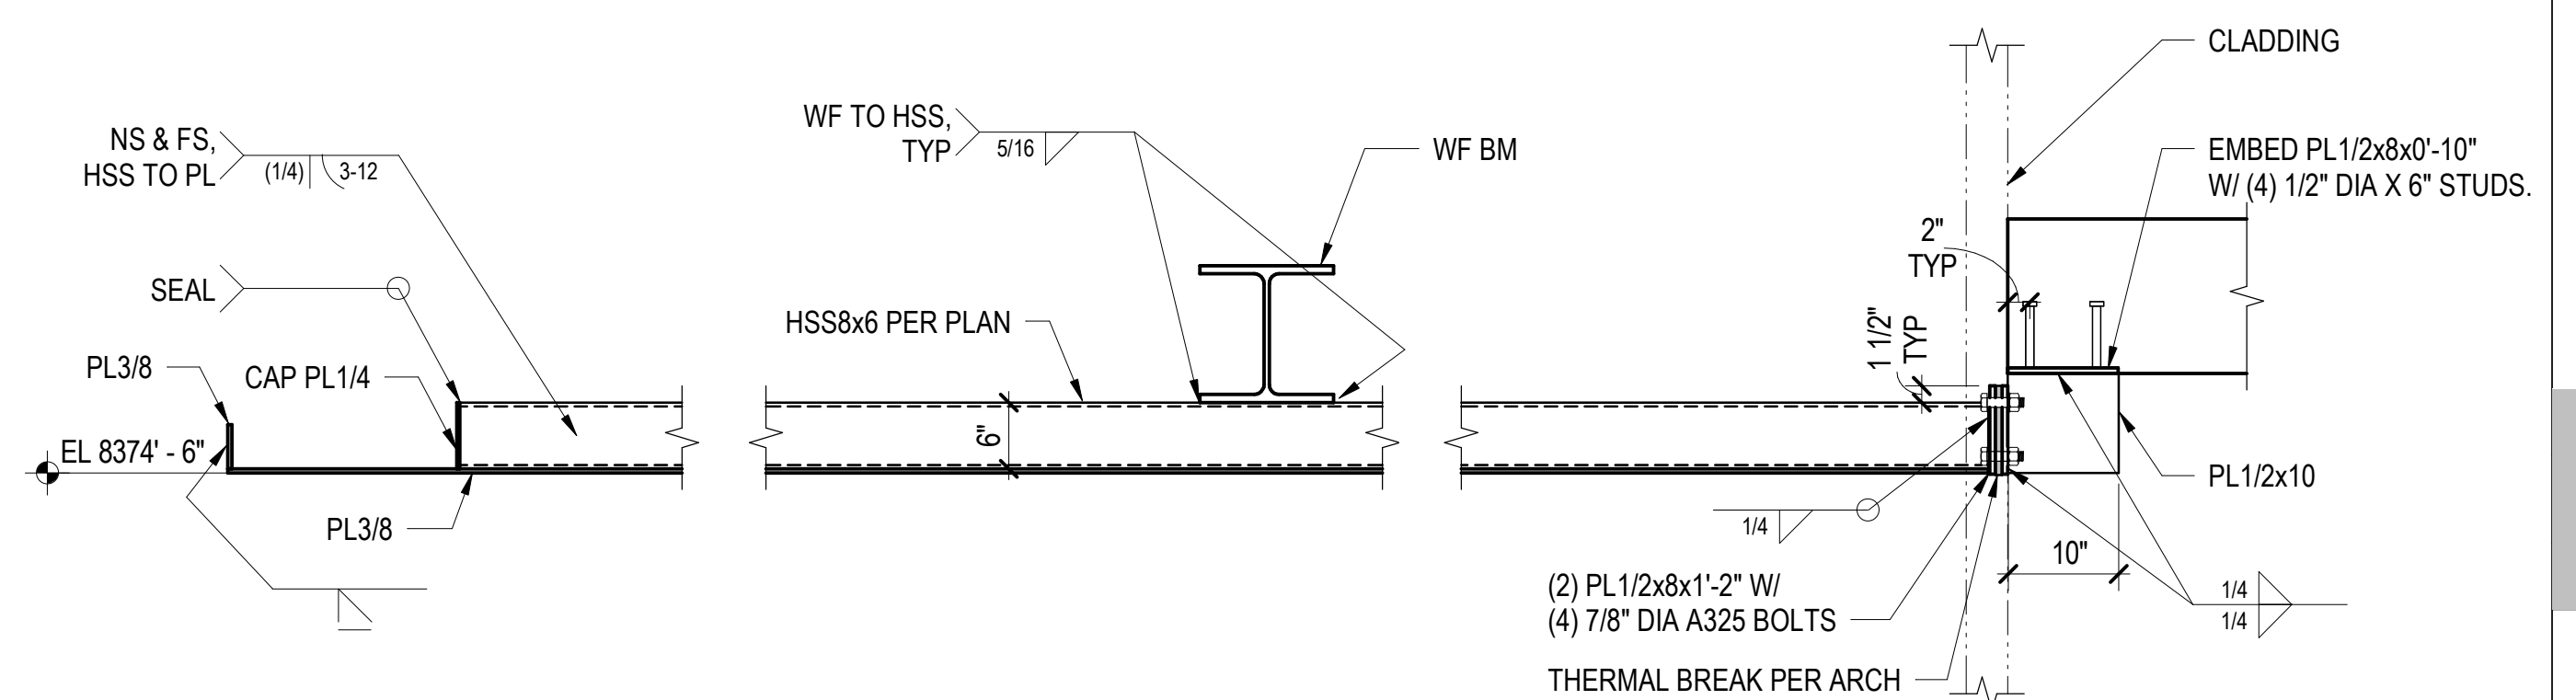

19 SECTION

principal architect _____
project manager _____
drawn by _____
checked by _____
job no. 20052
date 05/17/2024

visions:

05/17/2024	IFC 2
04/08/2024	IFC SET 1 OF 3
11/18/2022	95% CD
date	by

FC SET 2 OF 3

5/17/2024

POWER C STEEL SECTIONS AND DETAILS

S6.05