

159 South Jackson St, Suite 600  
Provo, UT 84601 USA  
+1 800 579 7676 info@aspen-group.com

Olson Kundig  
SOMMET BLANC  
9300 Meridian Ave(B2 East Parcel)  
Park City, Utah 84060  
project:  
Park City, Utah 84060



Aspen Group USA, LLC  
PO Box 580022  
Park City, Utah 84098

Architect  
Coward H2O  
2690 N University Ave, Suite 290  
Provo, UT 84604

Landscape Architect  
EPD Design  
6949 South High Tech Drive, Suite 100  
Midvale, Utah 84047

Specifications Writer  
Friday Group  
88 Mainell Road  
Middlebury, VT

Code Consultant  
601 1st Avenue, Suite 200A  
Seattle, WA 98104

Eric Project Engineer  
Jensen Hughes  
One Research Drive, Suite 305C  
Westborough, MA 01581

Vertical Transportation Consultant  
Lorch Rates  
19515 North Creek Parkway, Suite 304  
Bothell, WA 98011

Structural Engineer  
Magnusson Klemencic Associates  
1301 5th Ave, Suite 3200  
Seattle, WA 98101

Lighting Designer  
O:  
1310 S SE MLK Blvd, Suite 210  
Portland, Oregon 97210

Building Envelope Consultant  
2101 N 34th St  
Seattle, WA 98103

Accessibility Consultant  
Studio Pacifica  
2144 Westlake Ave N, Suite F  
Seattle, WA 98109

MSP Engineer  
WSR USA  
1001 Fourth Ave., Suite 3100  
Seattle, WA 98154

principal architect \_\_\_\_\_  
project manager \_\_\_\_\_  
drawn by \_\_\_\_\_

checked by \_\_\_\_\_  
job no. \_\_\_\_\_  
date no. 5/31/2024

revisions: \_\_\_\_\_  
\_\_\_\_\_  
\_\_\_\_\_

J 01/10/2025 ASI 6  
Z 5/31/2024 IFC 3

no. date by \_\_\_\_\_


IFC Set 3 of 3  
5/31/2024

MECHANICAL BOILER  
ROOM ISOMETRICS


M4.08

# NUMBERED NOTES:  
1 FUTURE BOILER FOR RADIANT HYDRONIC SNOWMELT SYSTEM  
TO BE DESIGN BUILD BY OTHERS


Reserved for permit stamp

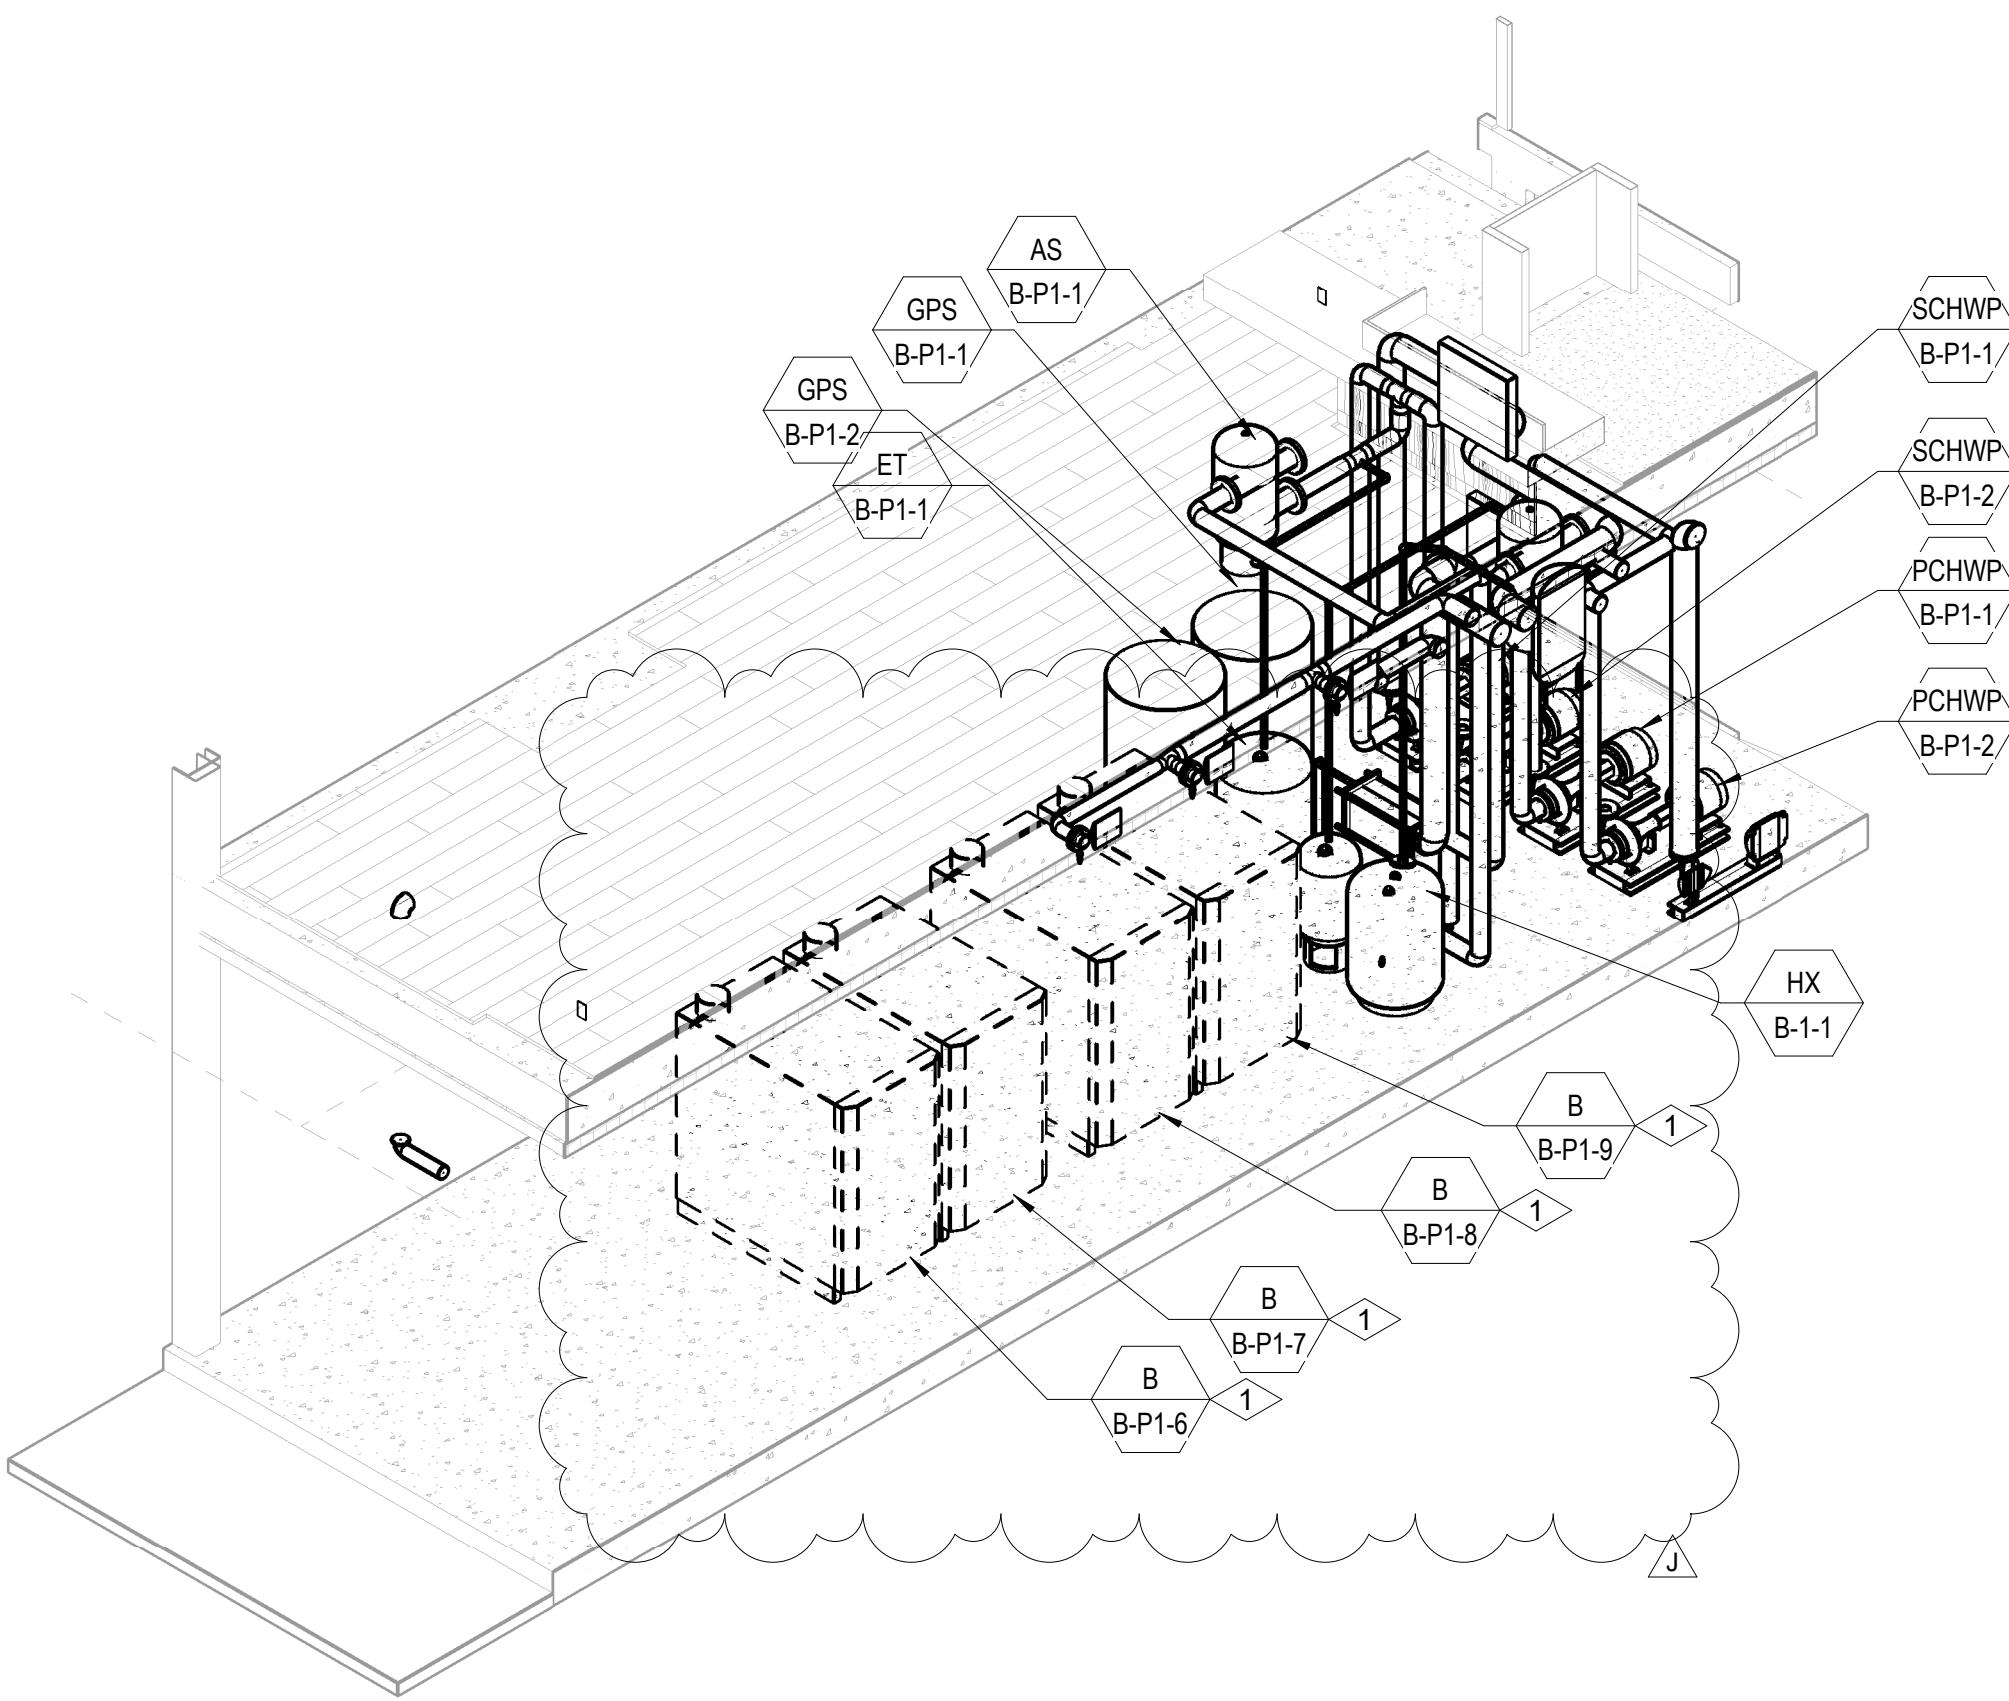

3 TOWER B - PARKING LEVEL 1 BOILER ROOM ISOMETRIC 2  
SCALE:

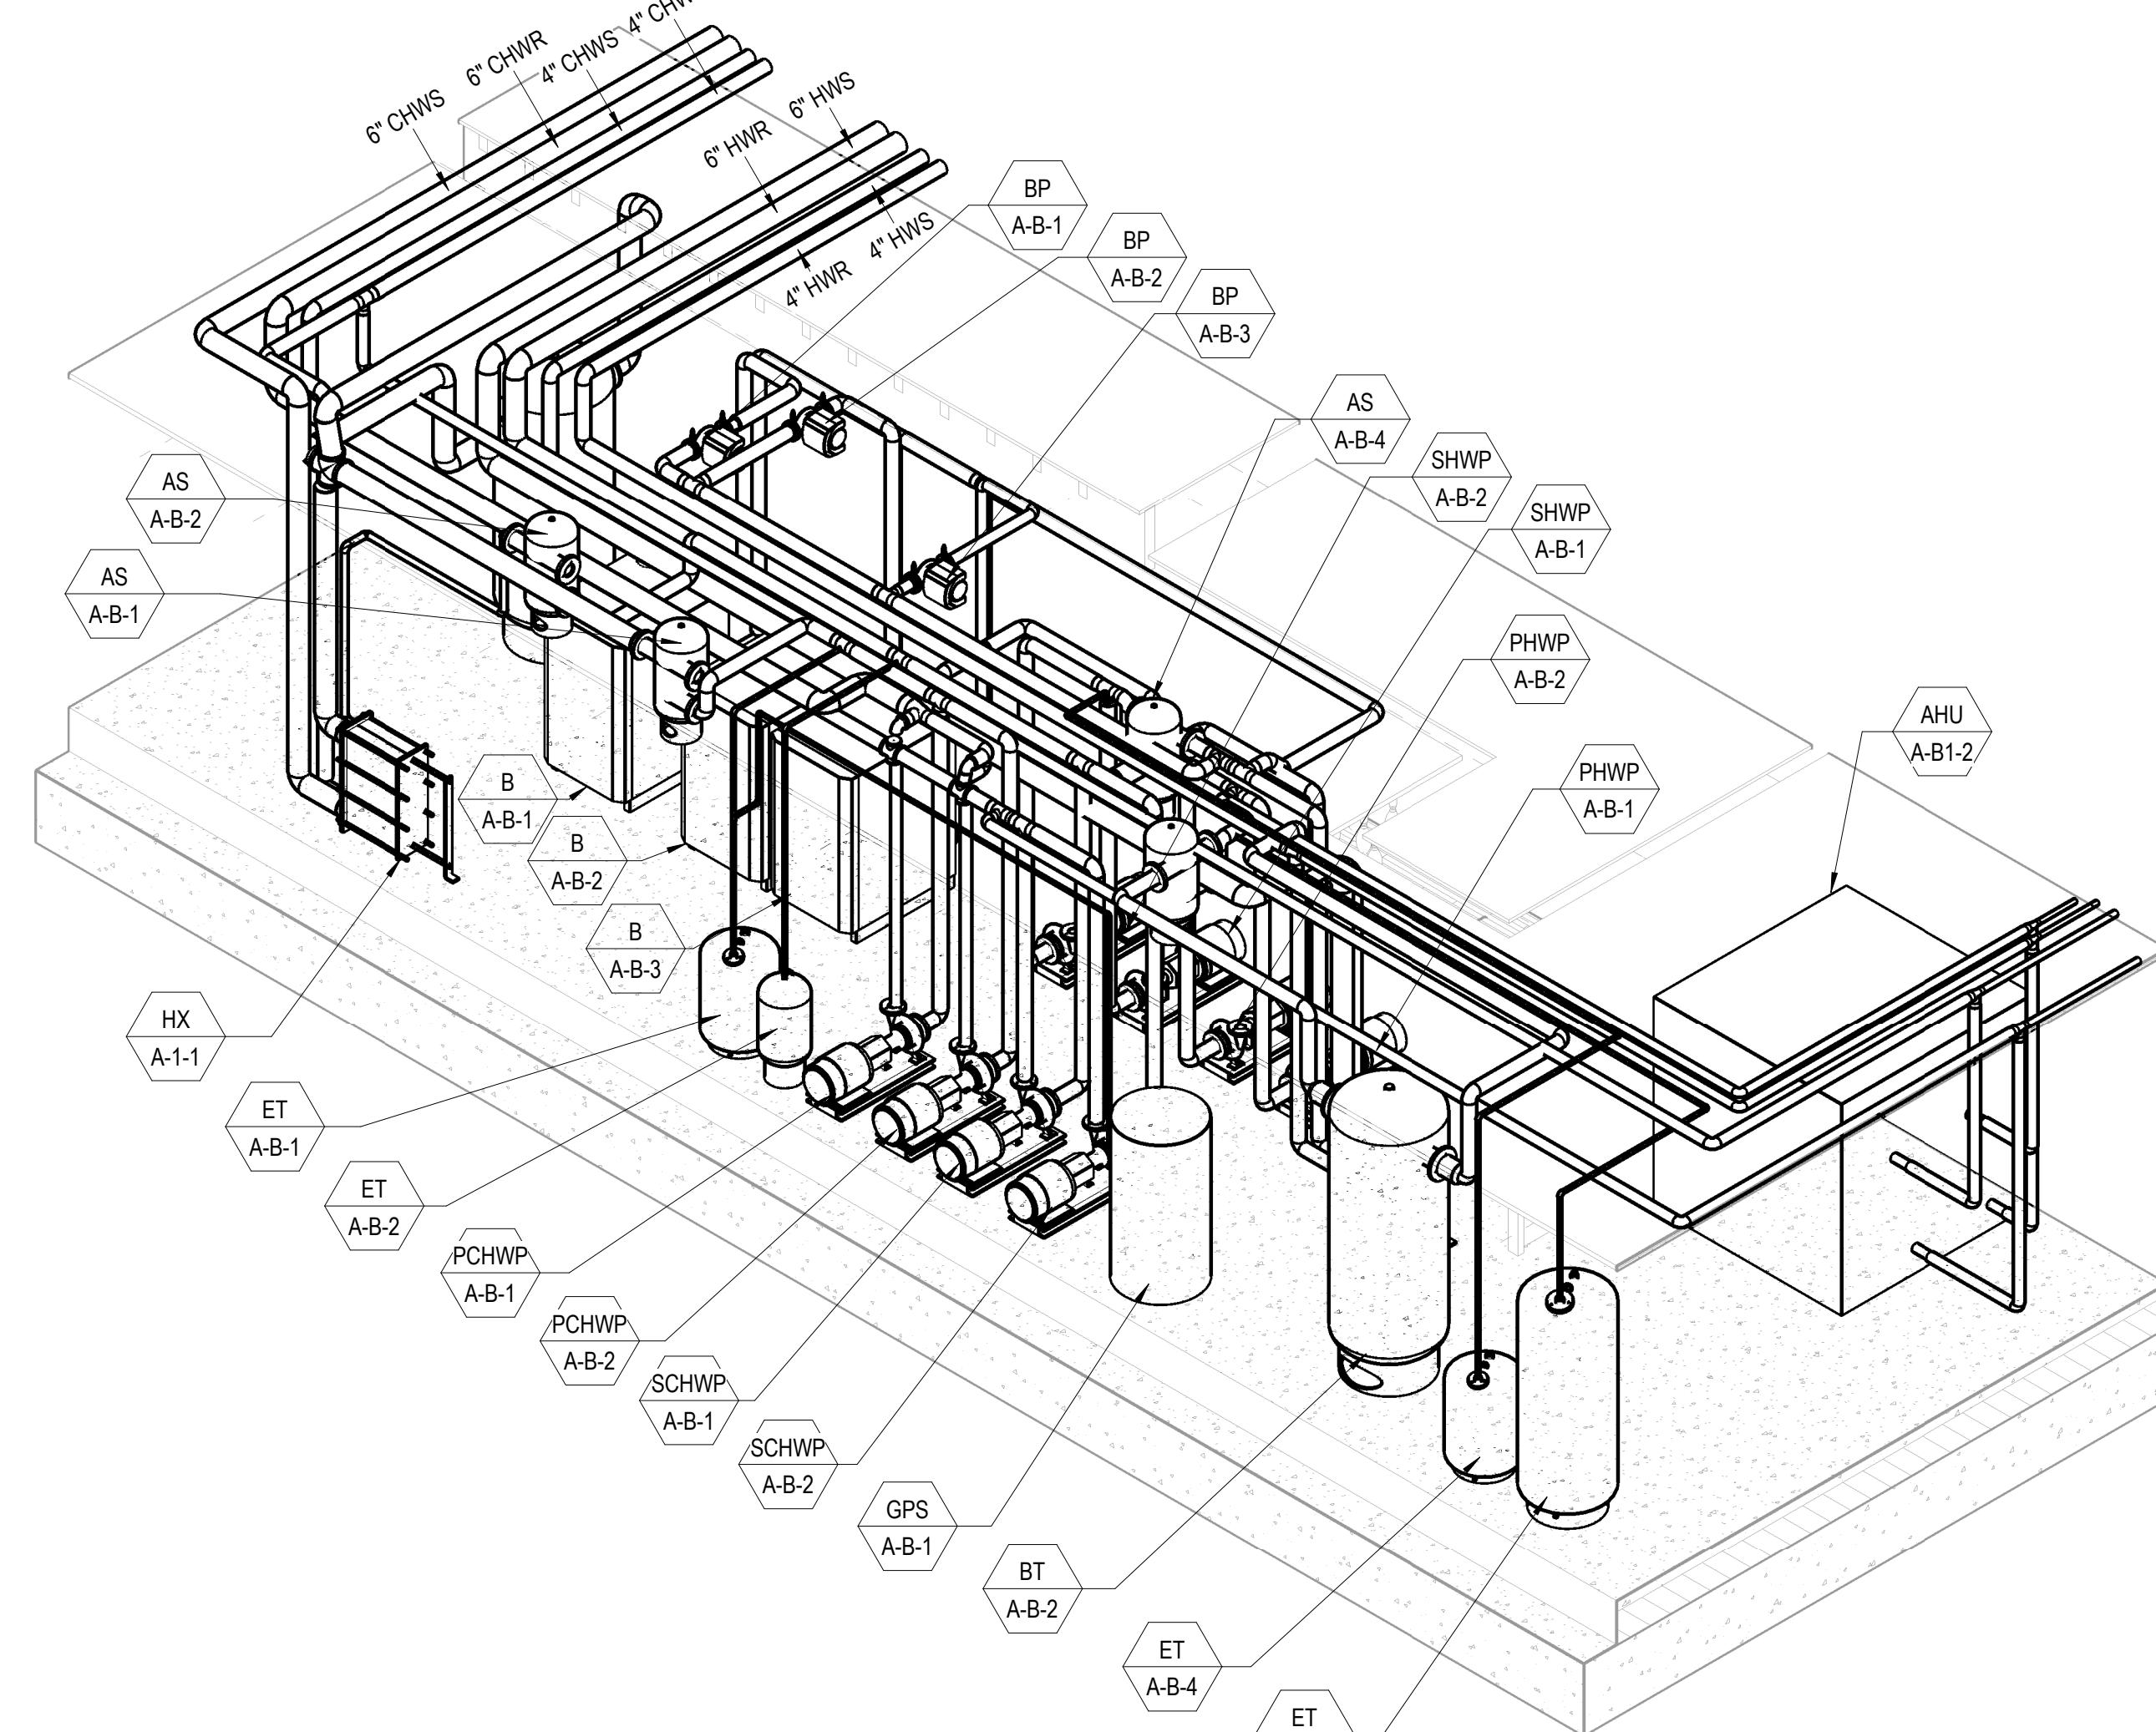

1 TOWER A - LEVEL A BOILER ROOM ISOMETRIC  
SCALE:

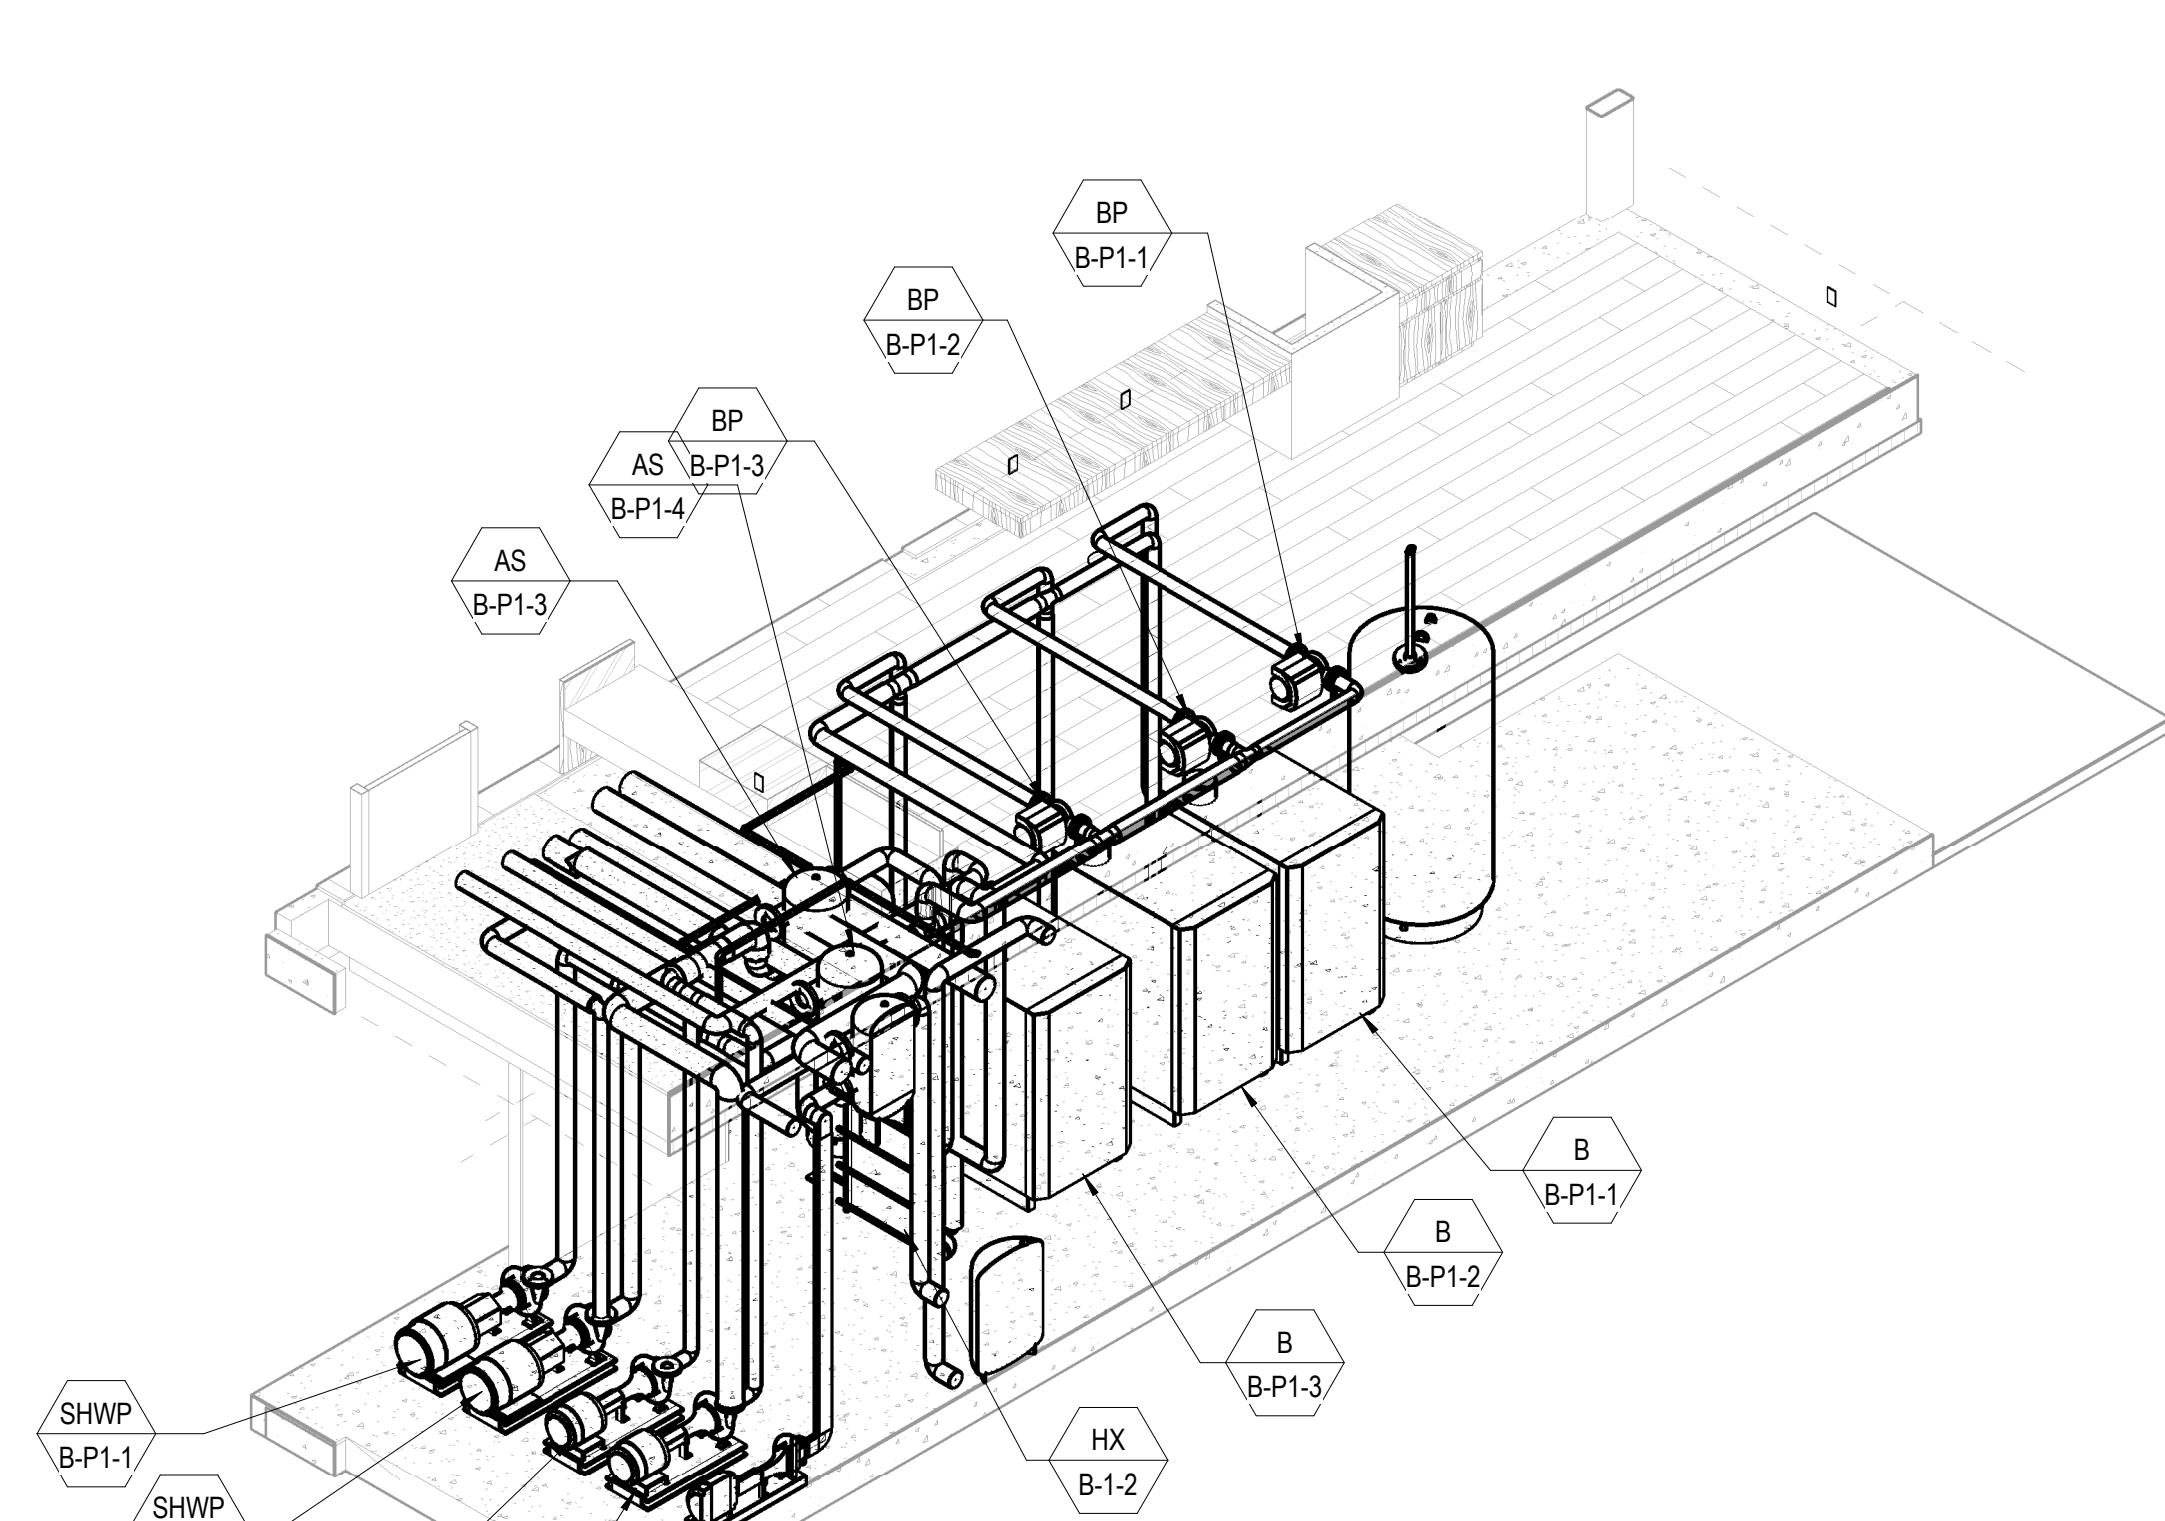

2 TOWER B - PARKING LEVEL 1 BOILER ROOM ISOMETRIC 1  
SCALE: