




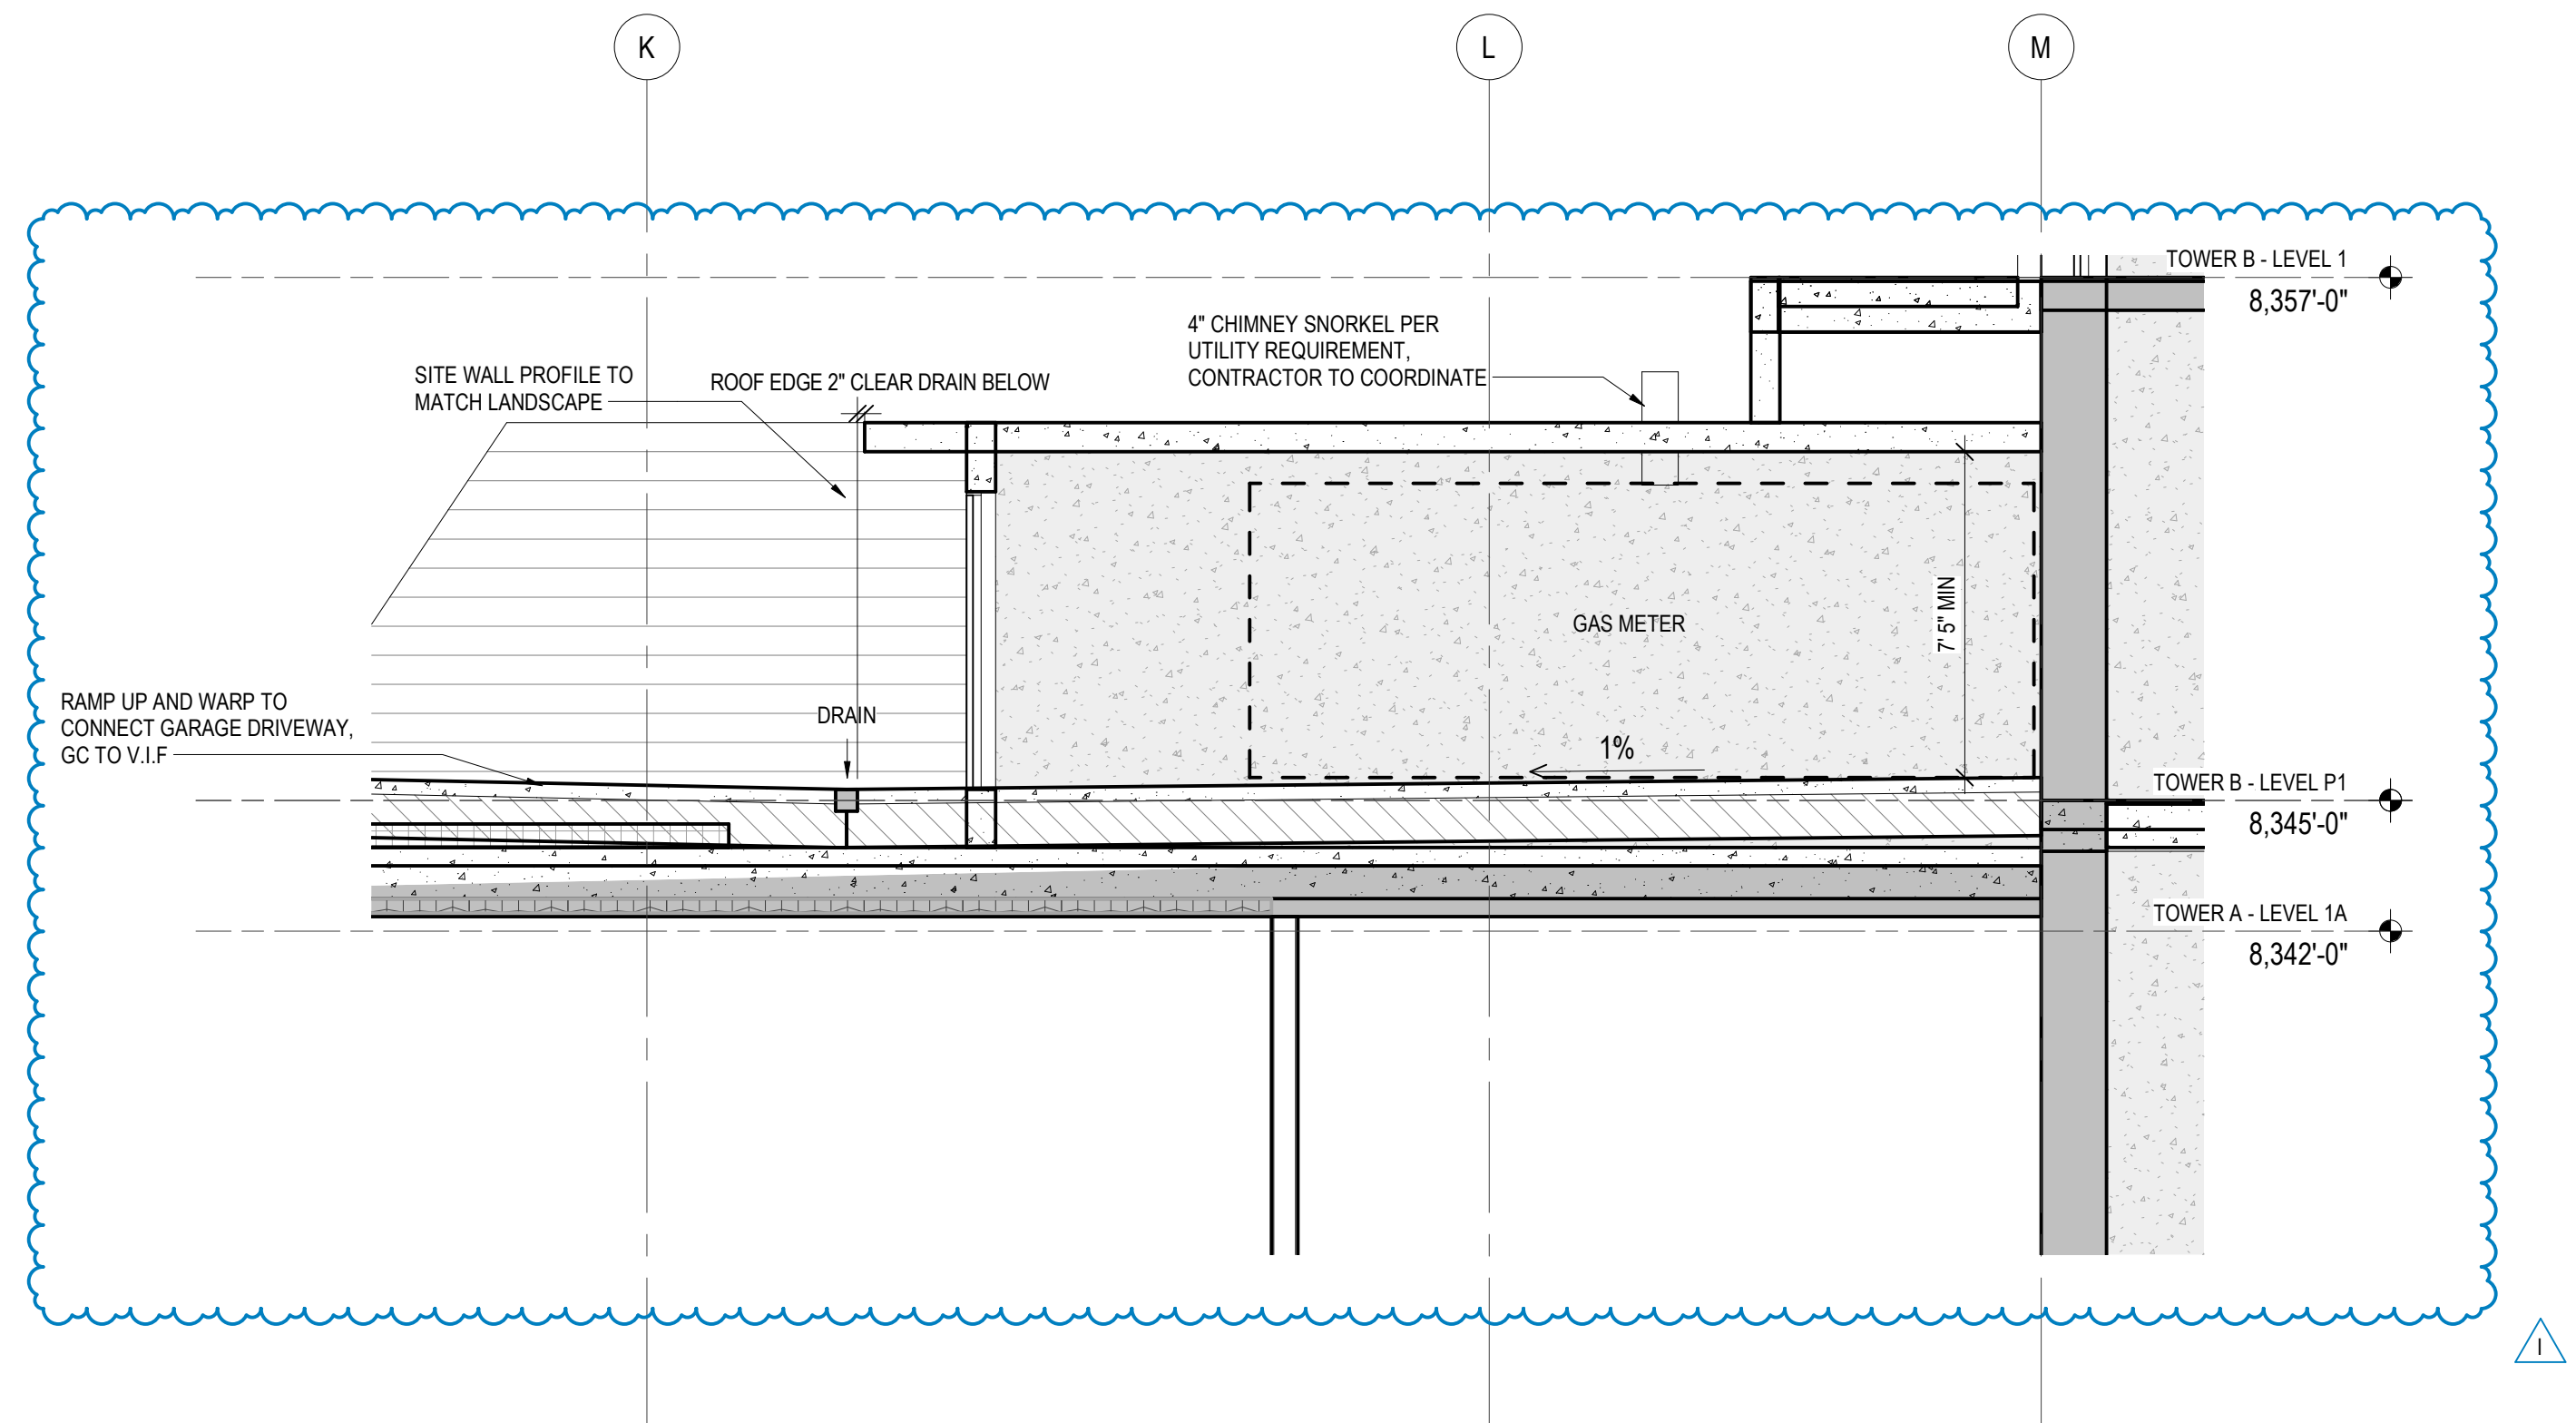


5 TOWER B - GAS METER ROOM SECTION
SCALE: 1/4" = 1'-0"

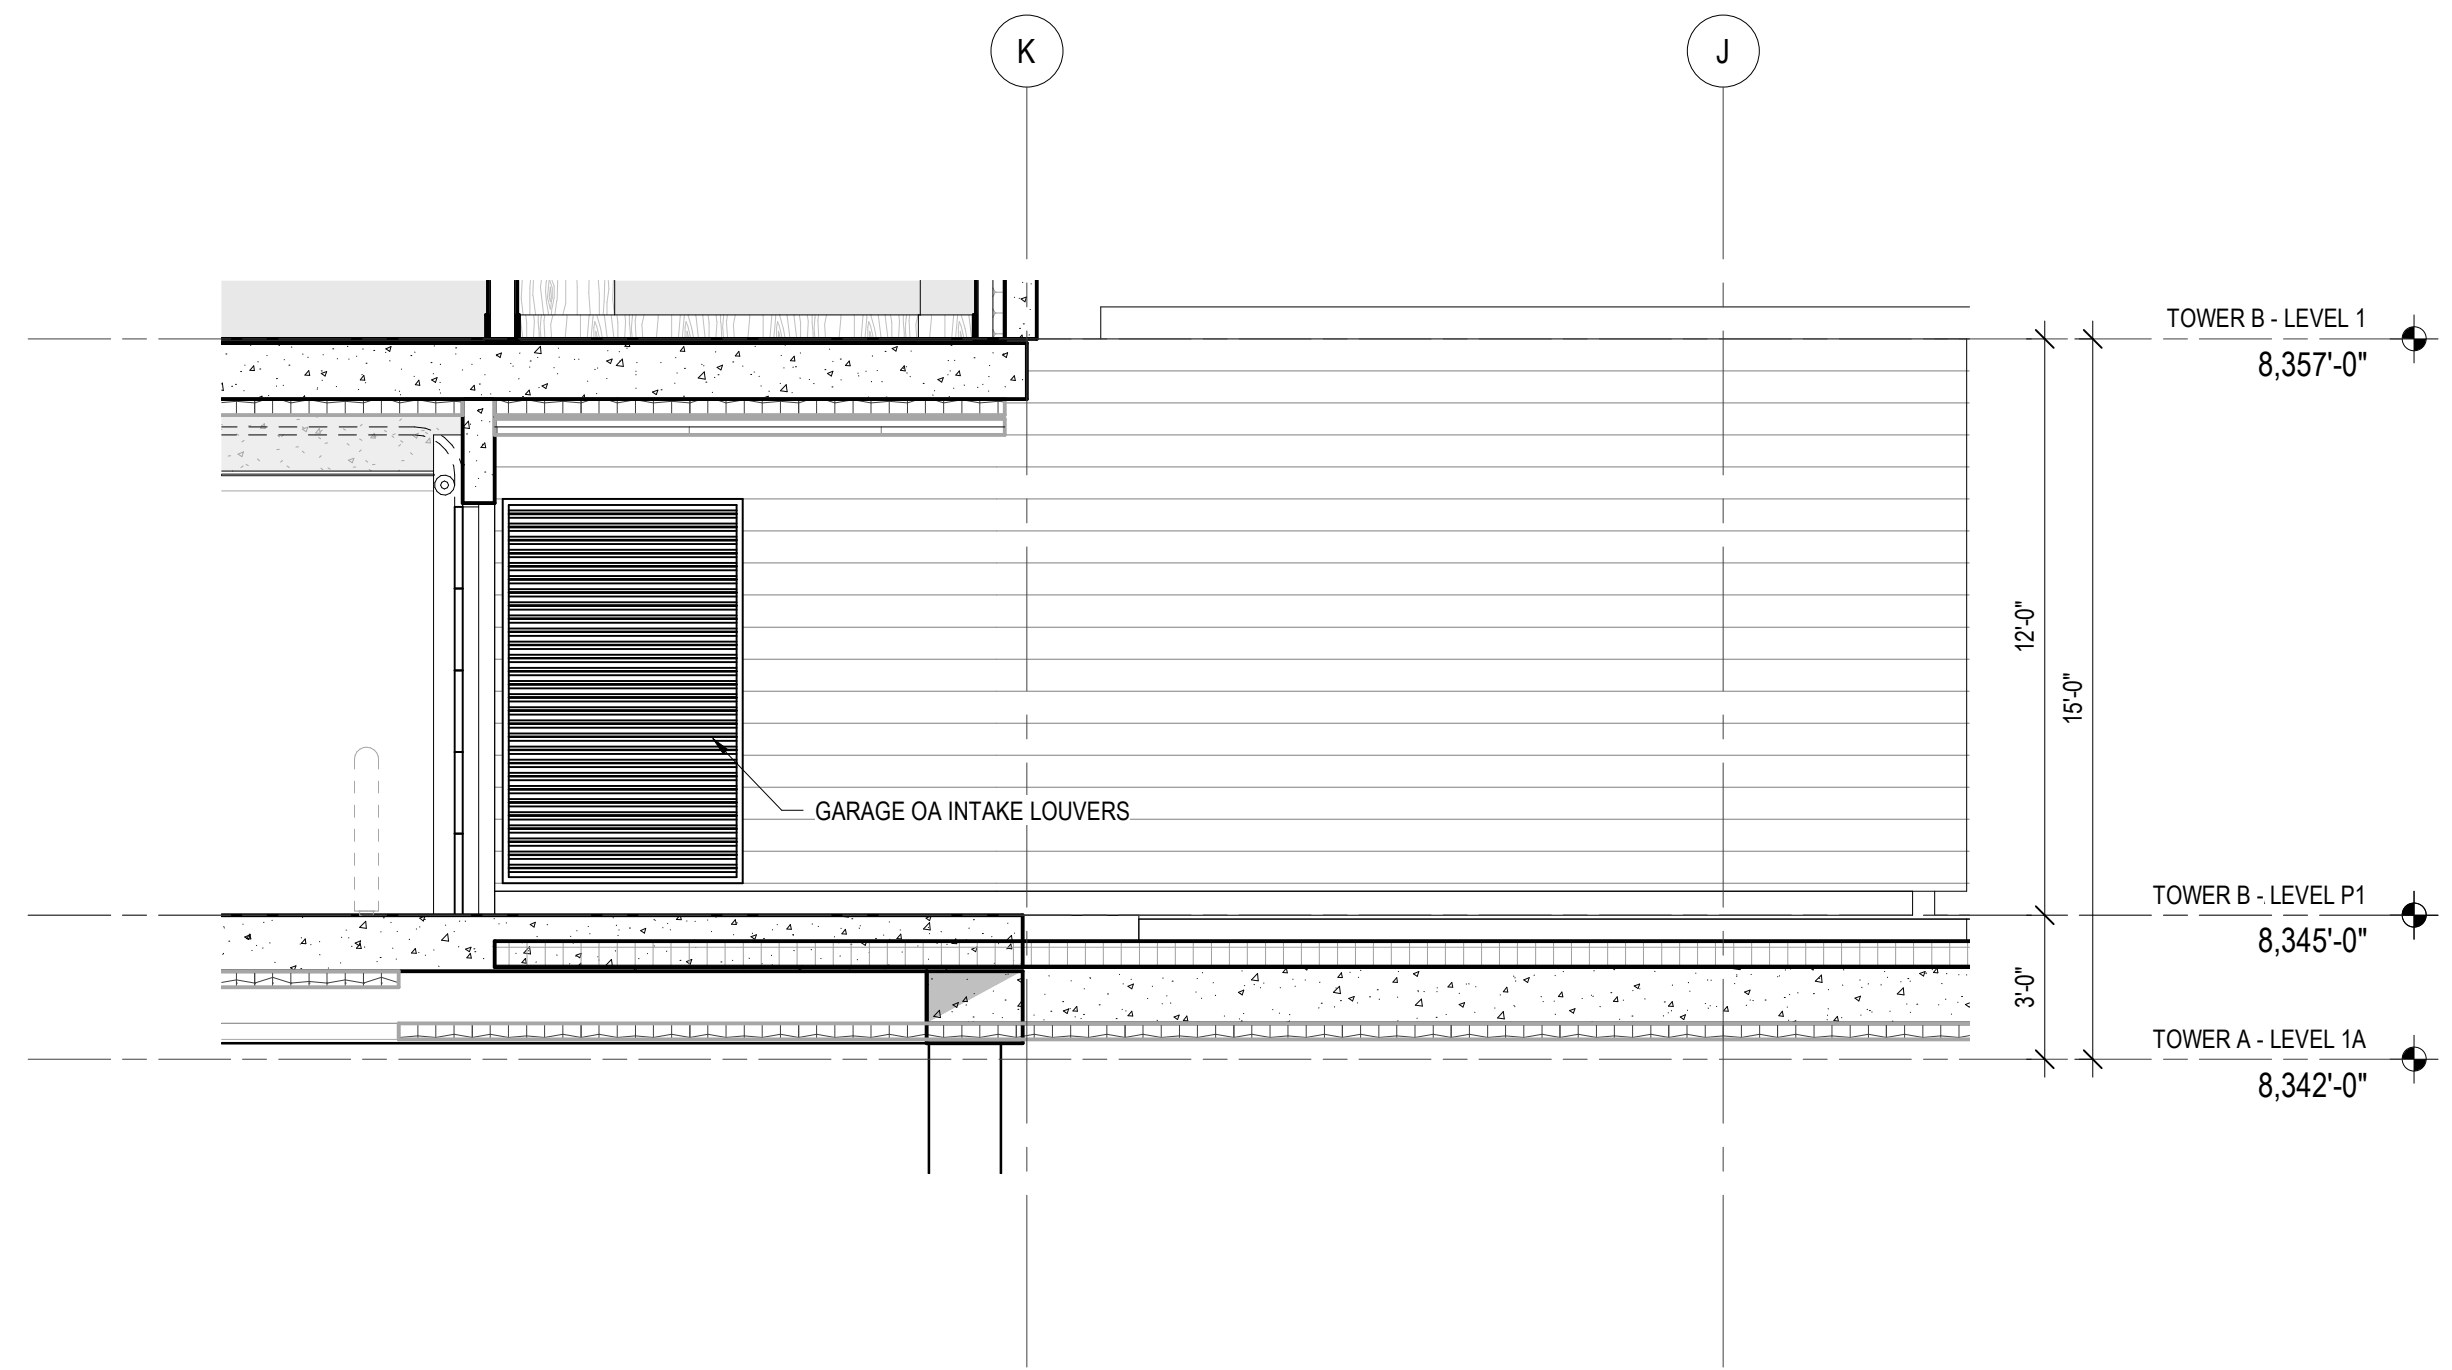


10 TOWER B - ENLARGED SECTION F
SCALE: 1/4" = 1'-0"

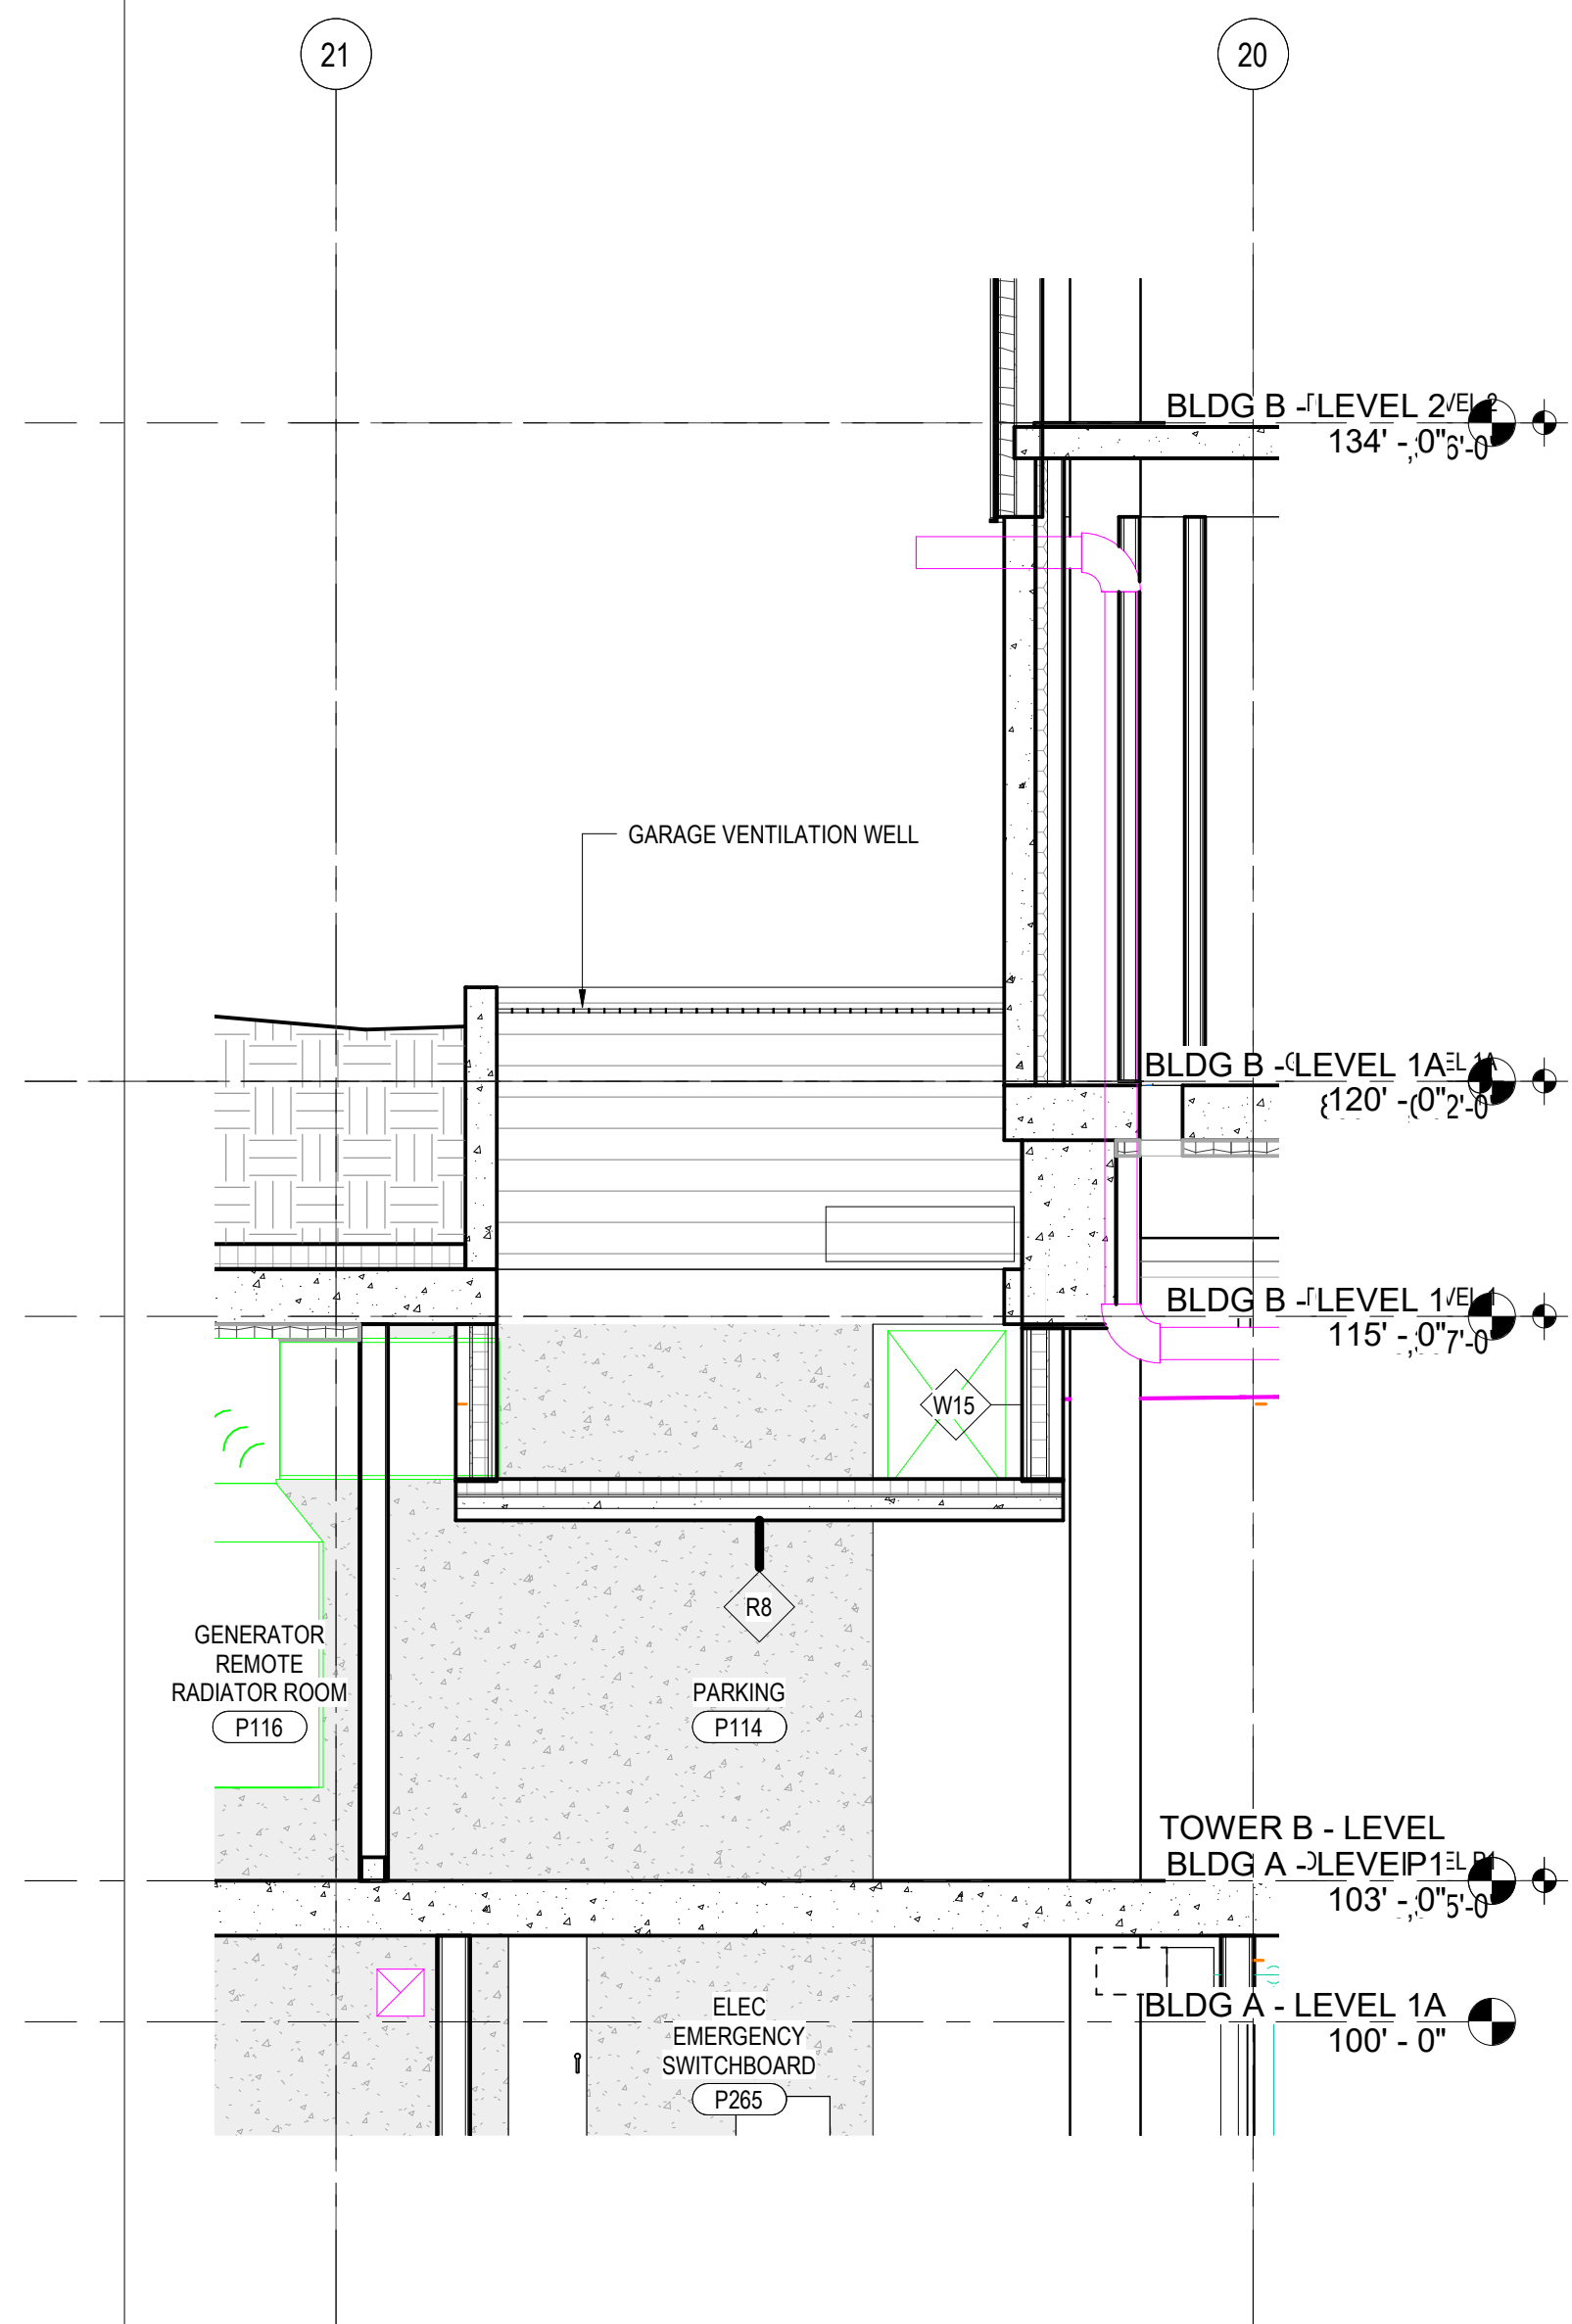


4 TOWER B - ENLARGED SECTION D
SCALE: 1/4" = 1'-0"

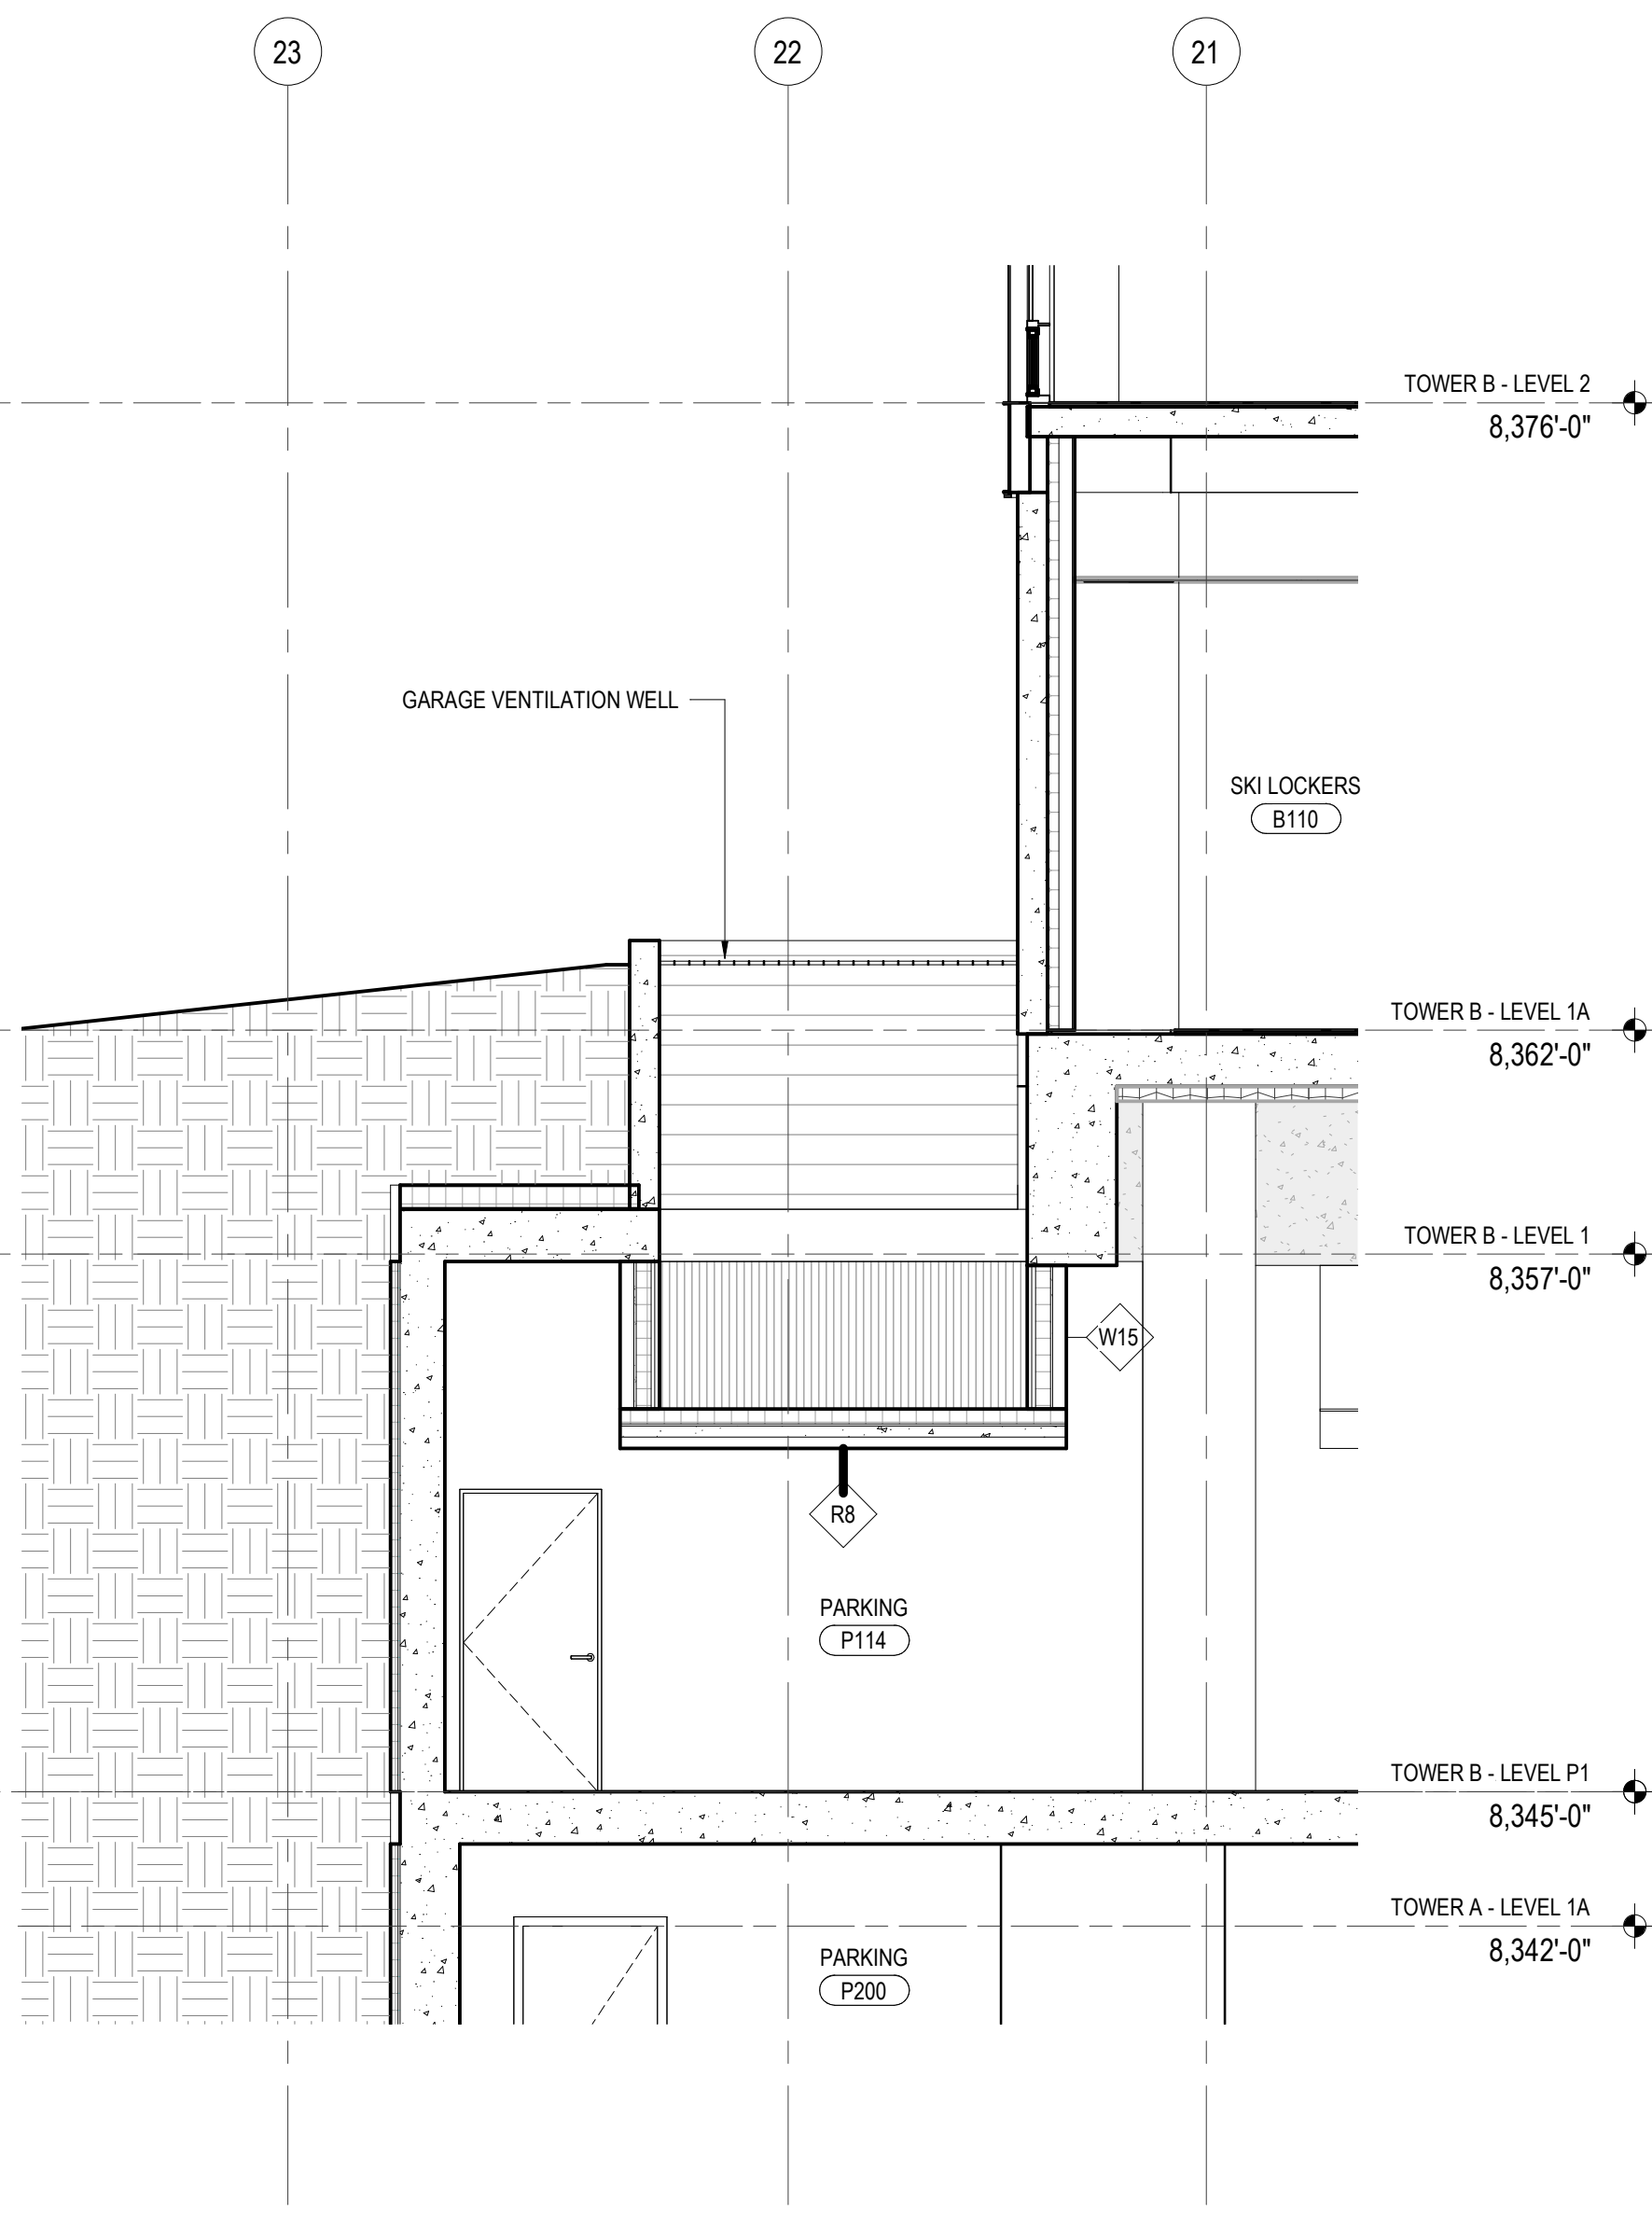


3 TOWER B - ENLARGED SECTION C
SCALE: 1/4" = 1'-0"

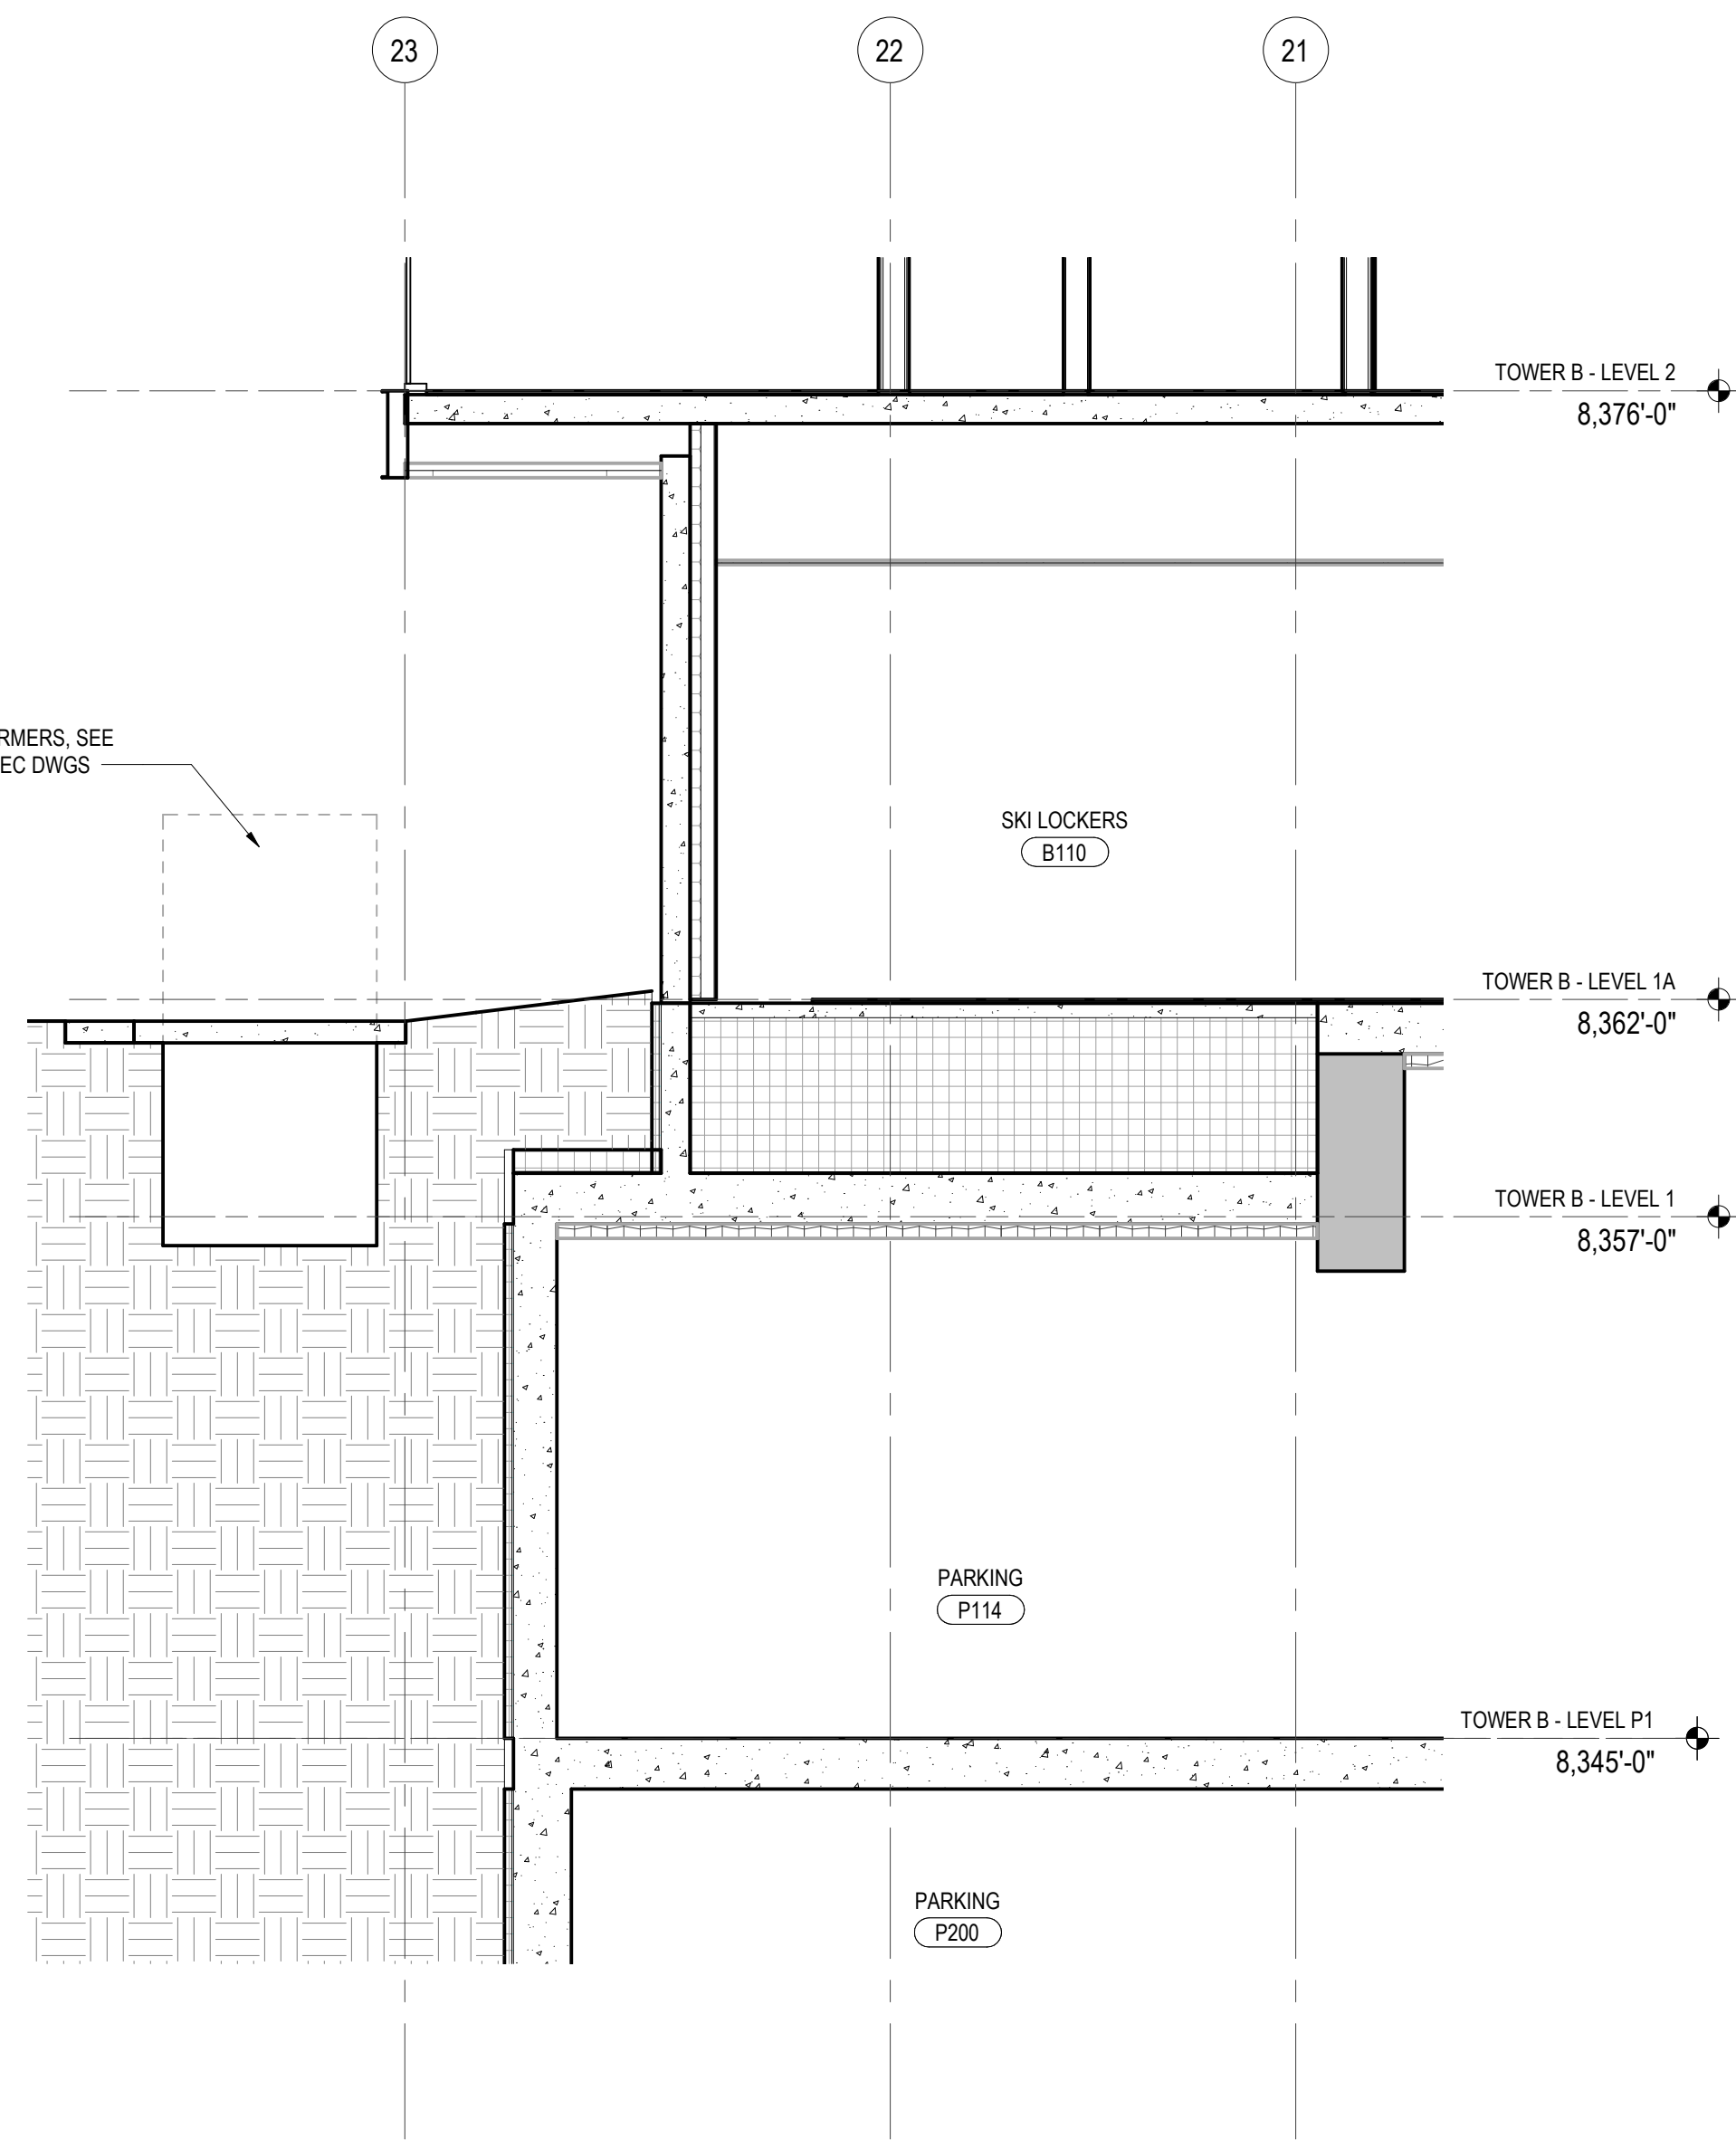


2 TOWER B - ENLARGED SECTION B
SCALE: 1/4" = 1'-0"

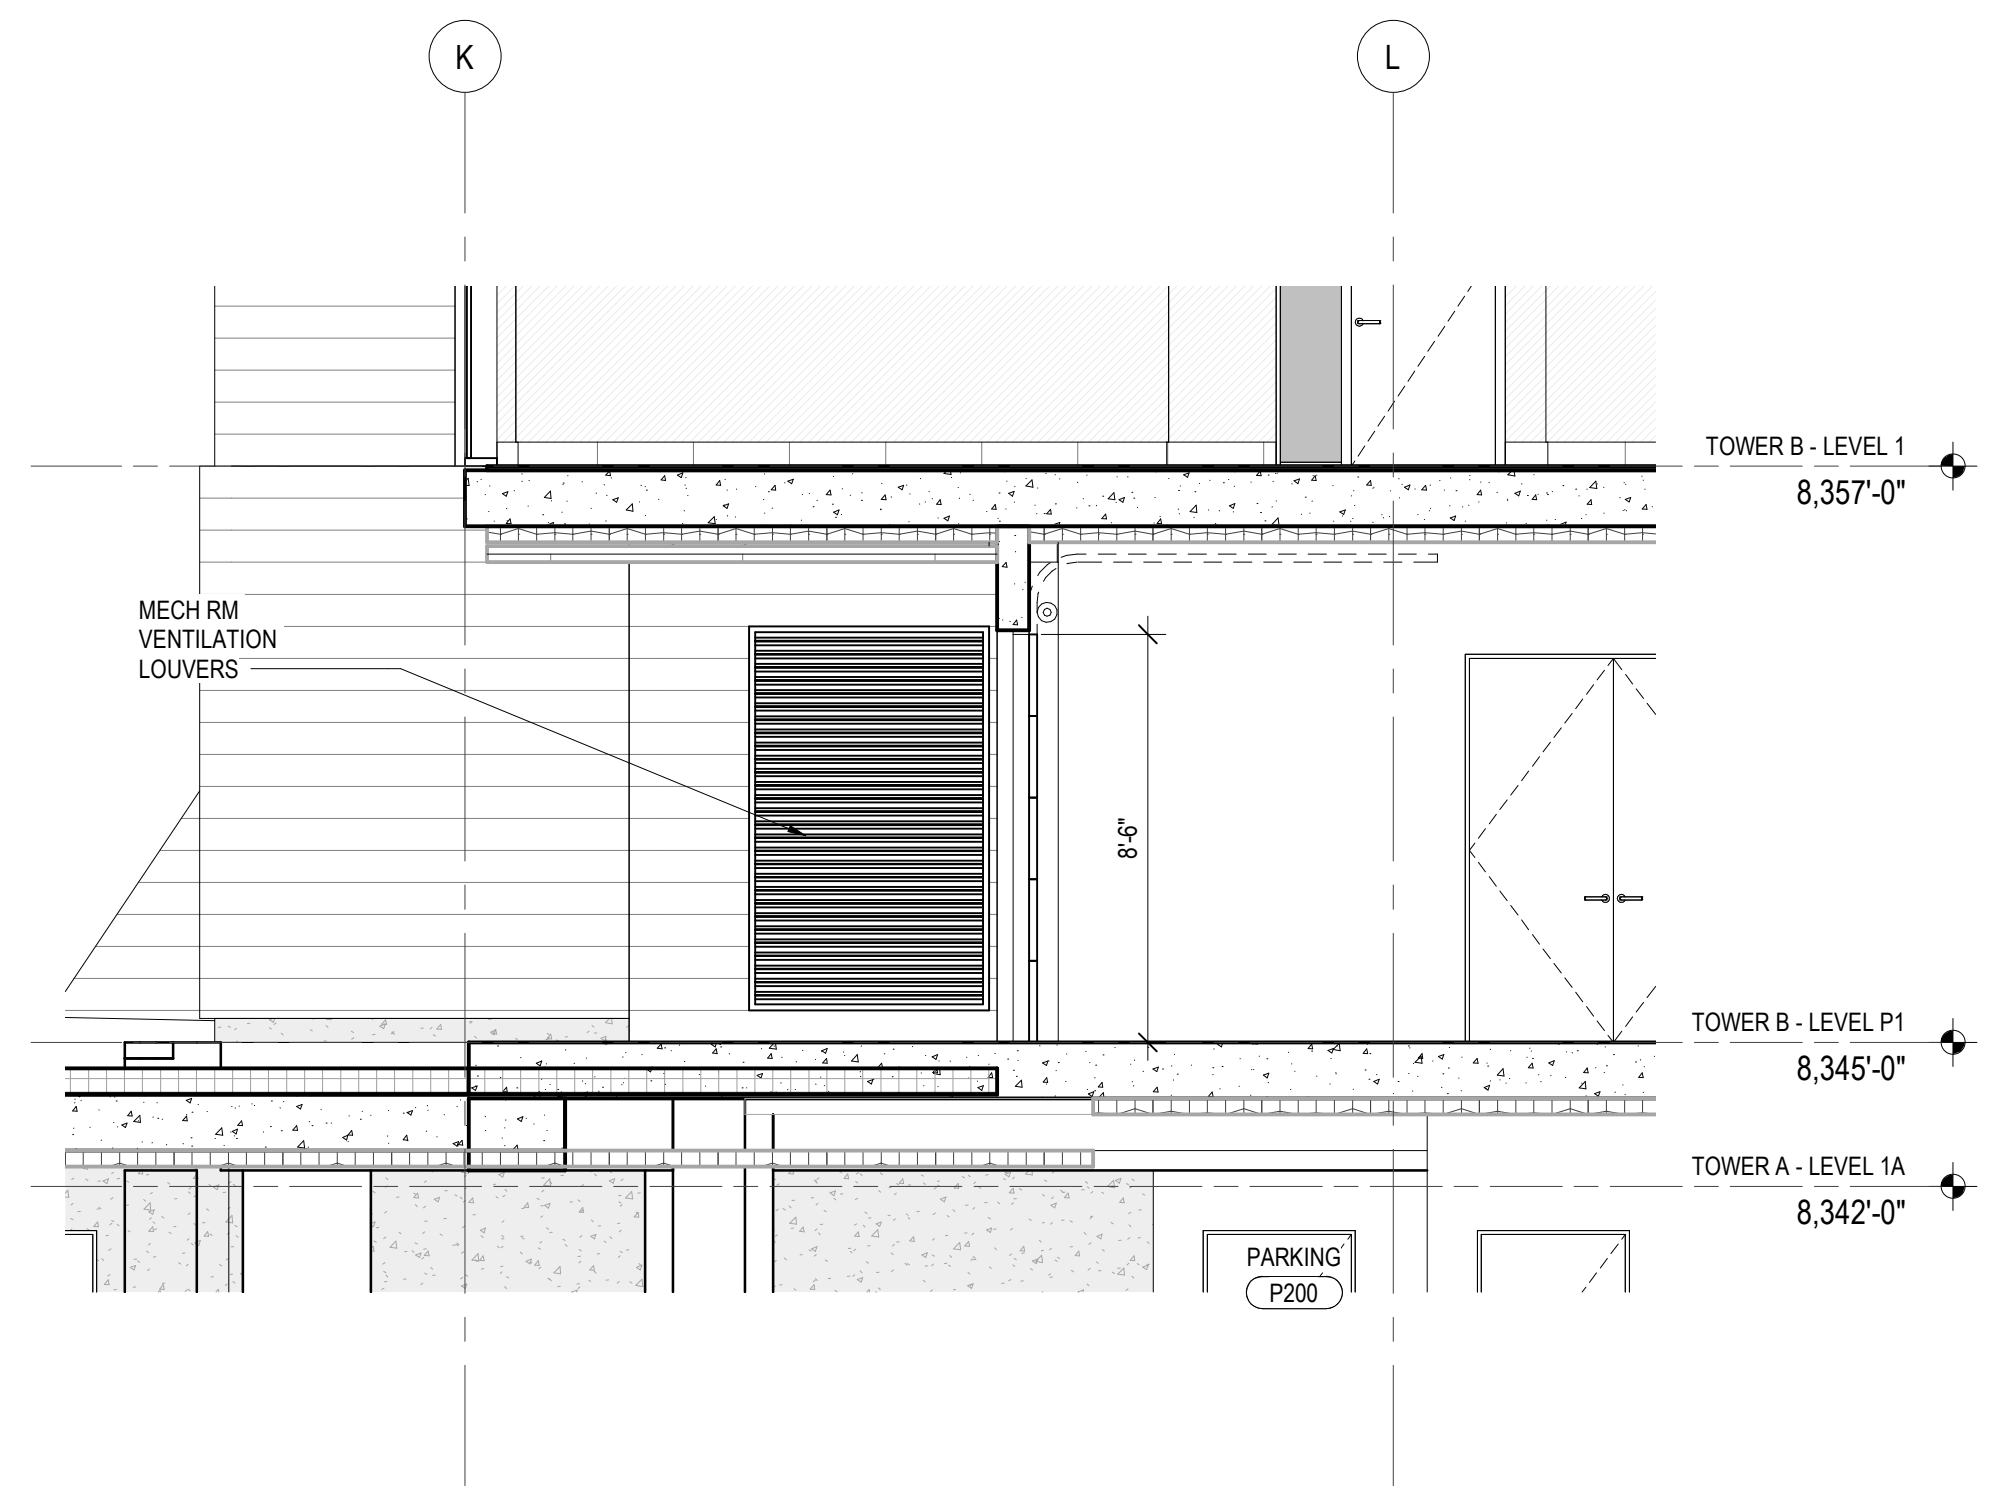


1 TOWER B - ENLARGED SECTION A
SCALE: 1/4" = 1'-0"

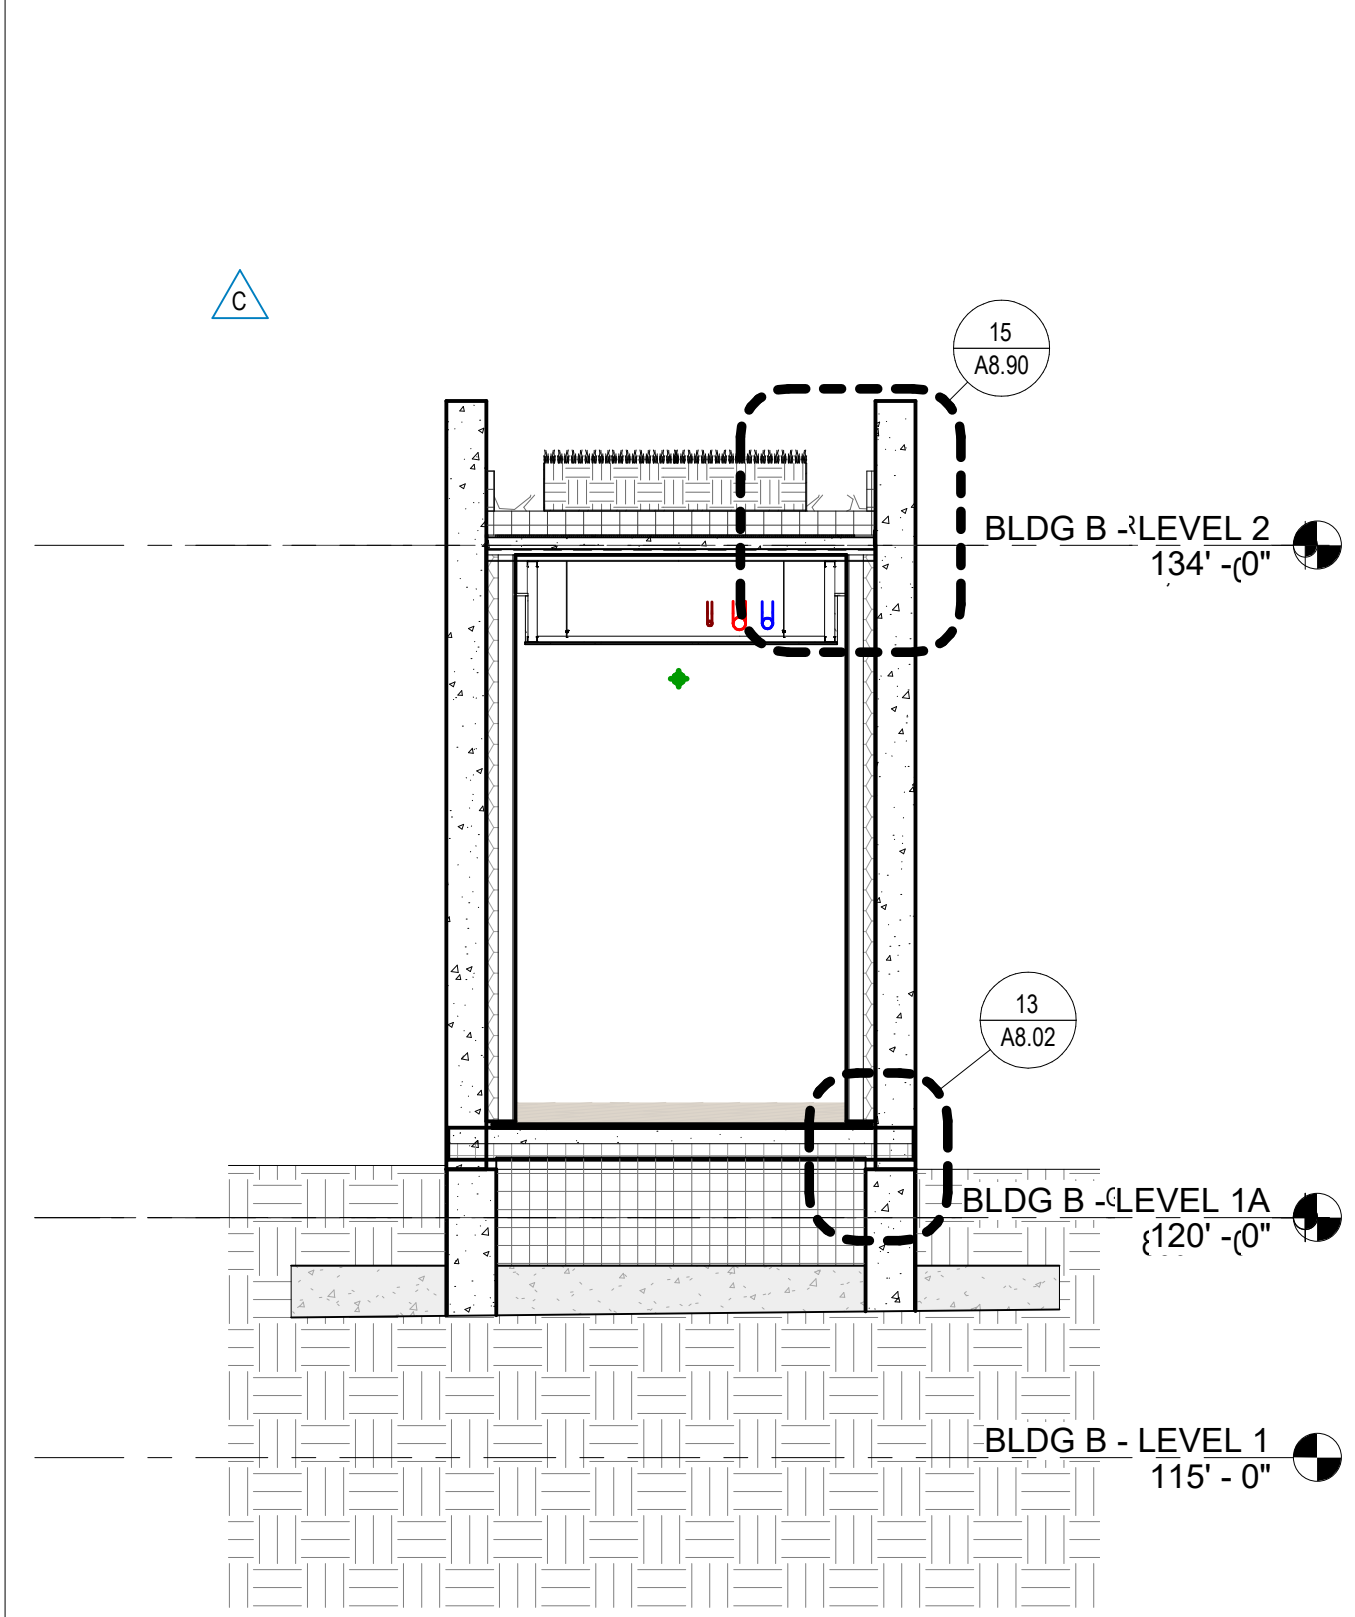


7 SECTION - B/C CONNECTOR - TRANSVERSE 1
SCALE: 1/4" = 1'-0"

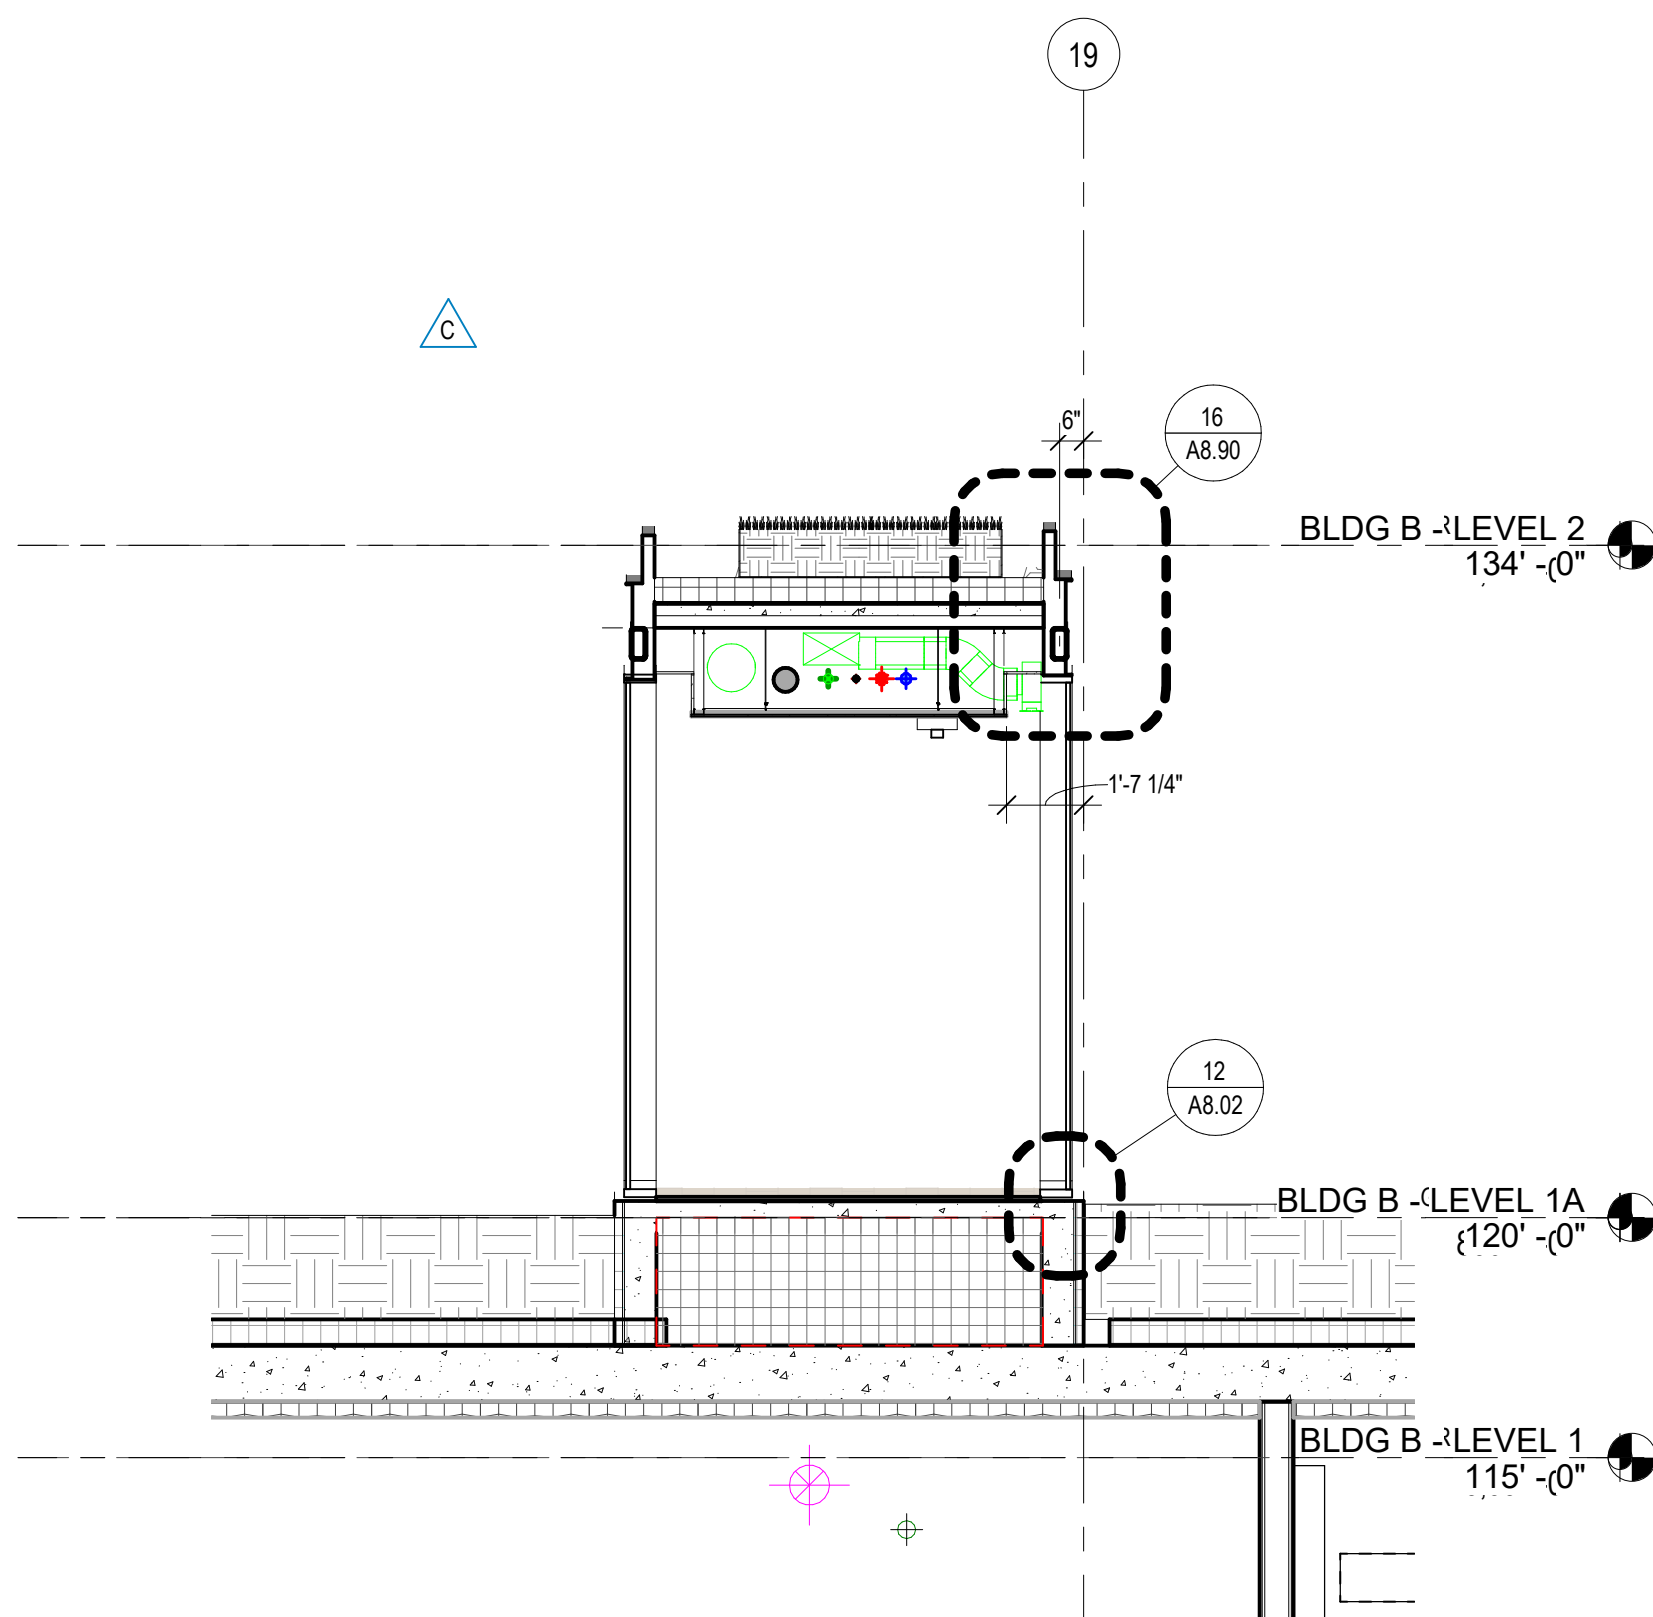

8 SECTION - B/C CONNECTOR - TRANSVERSE 2
SCALE: 1/4" = 1'-0"

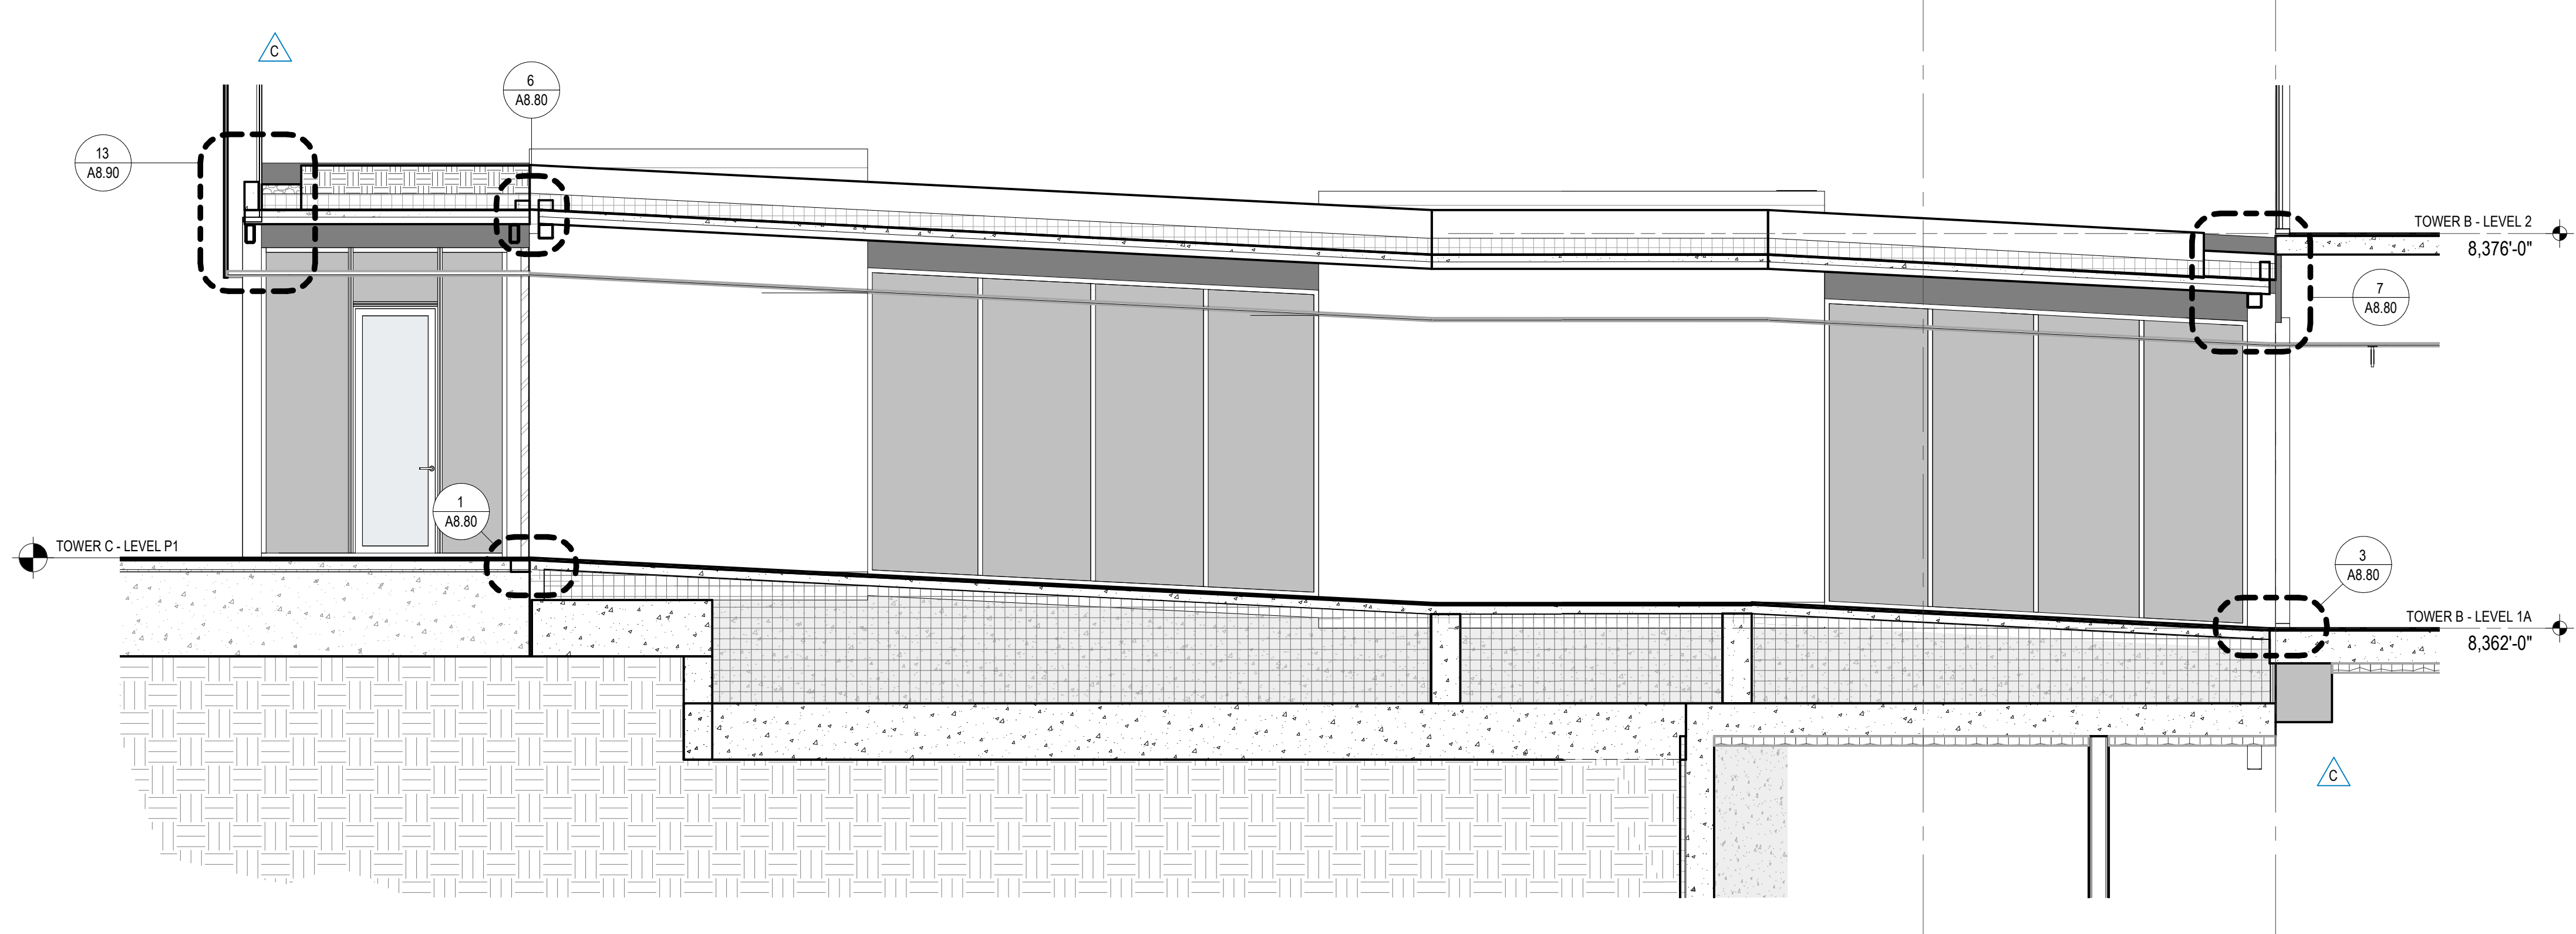

6 SECTION - B/C CONNECTOR - LONGITUDINAL
SCALE: 1/4" = 1'-0"

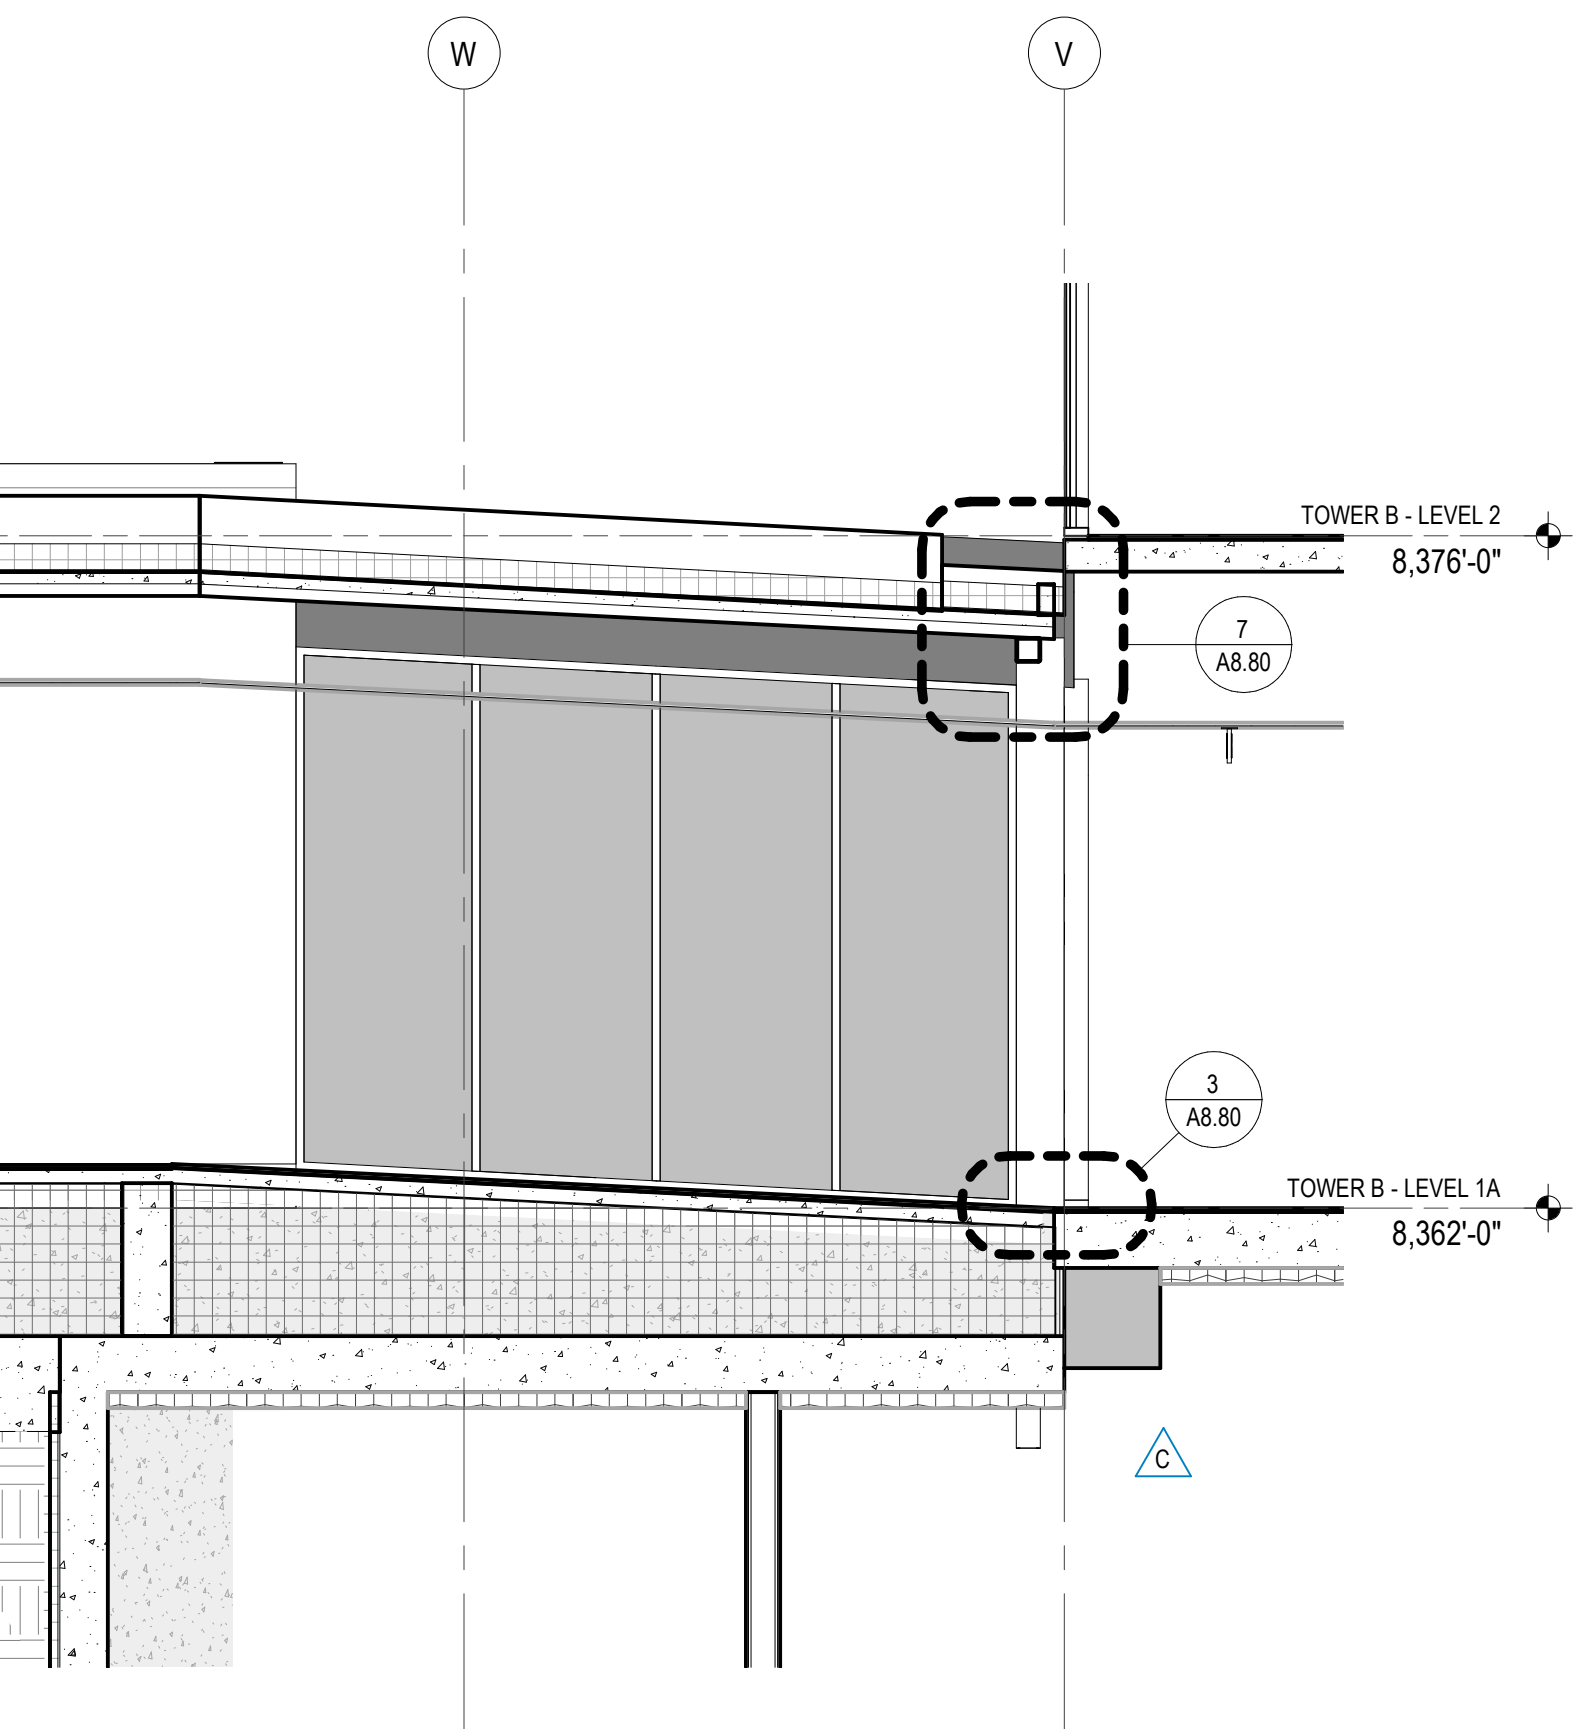

9 SECTION - B/C CONNECTOR - LONGITUDINAL 2
SCALE: 1/4" = 1'-0"

103 South Jackson St., Suite 200
Seattle, Washington 98104 USA
+1 206 451 2970 olsonkundig.com

Olson Kundig

SOMMET BLANC
9300 MARSA C AVE
PARK CITY, UT 84060



Aspen Group USA, LLC
PO Box 980022
Park City, Utah 84098

Pool Consultant

Cloward H2O
2696 N University Ave., Suite 200
Provo, UT 84604

Landscape Architect

EPG Design
6949 South High Tech Drive, Suite 100
Midvale, Utah 84047

Specifications Writer

Friday Group
88 Mainelli Road
Middlebury, VT

Code Consultant

Holmes
600 1st Avenue, Suite 200A
Seattle, WA 98104

Fire Protection Engineer

Jensen Hughes
One Research Drive, Suite 305C
Westborough, MA 01581

Vertical Transportation Consultant

Lerch Bates
1615 North Creek Parkway, Suite 304
Bothell, WA 98011

Structural Engineer

Magnusson Klemencic Associates
1301 5th Ave, Suite 3200
Seattle, WA 98101

Lighting Designer

O
1319 SE MLK Blvd, Suite 210
Portland, Oregon 97219

Building Envelope Consultant

RDH
2101 N 34th St
Seattle, WA 98103

Accessibility Consultant

Studio Pacifica
2144 Westlake Ave N, Suite F
Seattle, WA 98109

MEP Engineer

WSP USA
1001 Fourth Ave., Suite 3100
Seattle, WA 98154

principal architect TK, KM

project manager TM, JR, SL, MD

drawn by SK, SS, JR, CP, EA

checked by JB

job no. 2052

date 05/31/2024

revisions:

ENLARGED SECTIONS -
TOWER B

A4.3B.1