

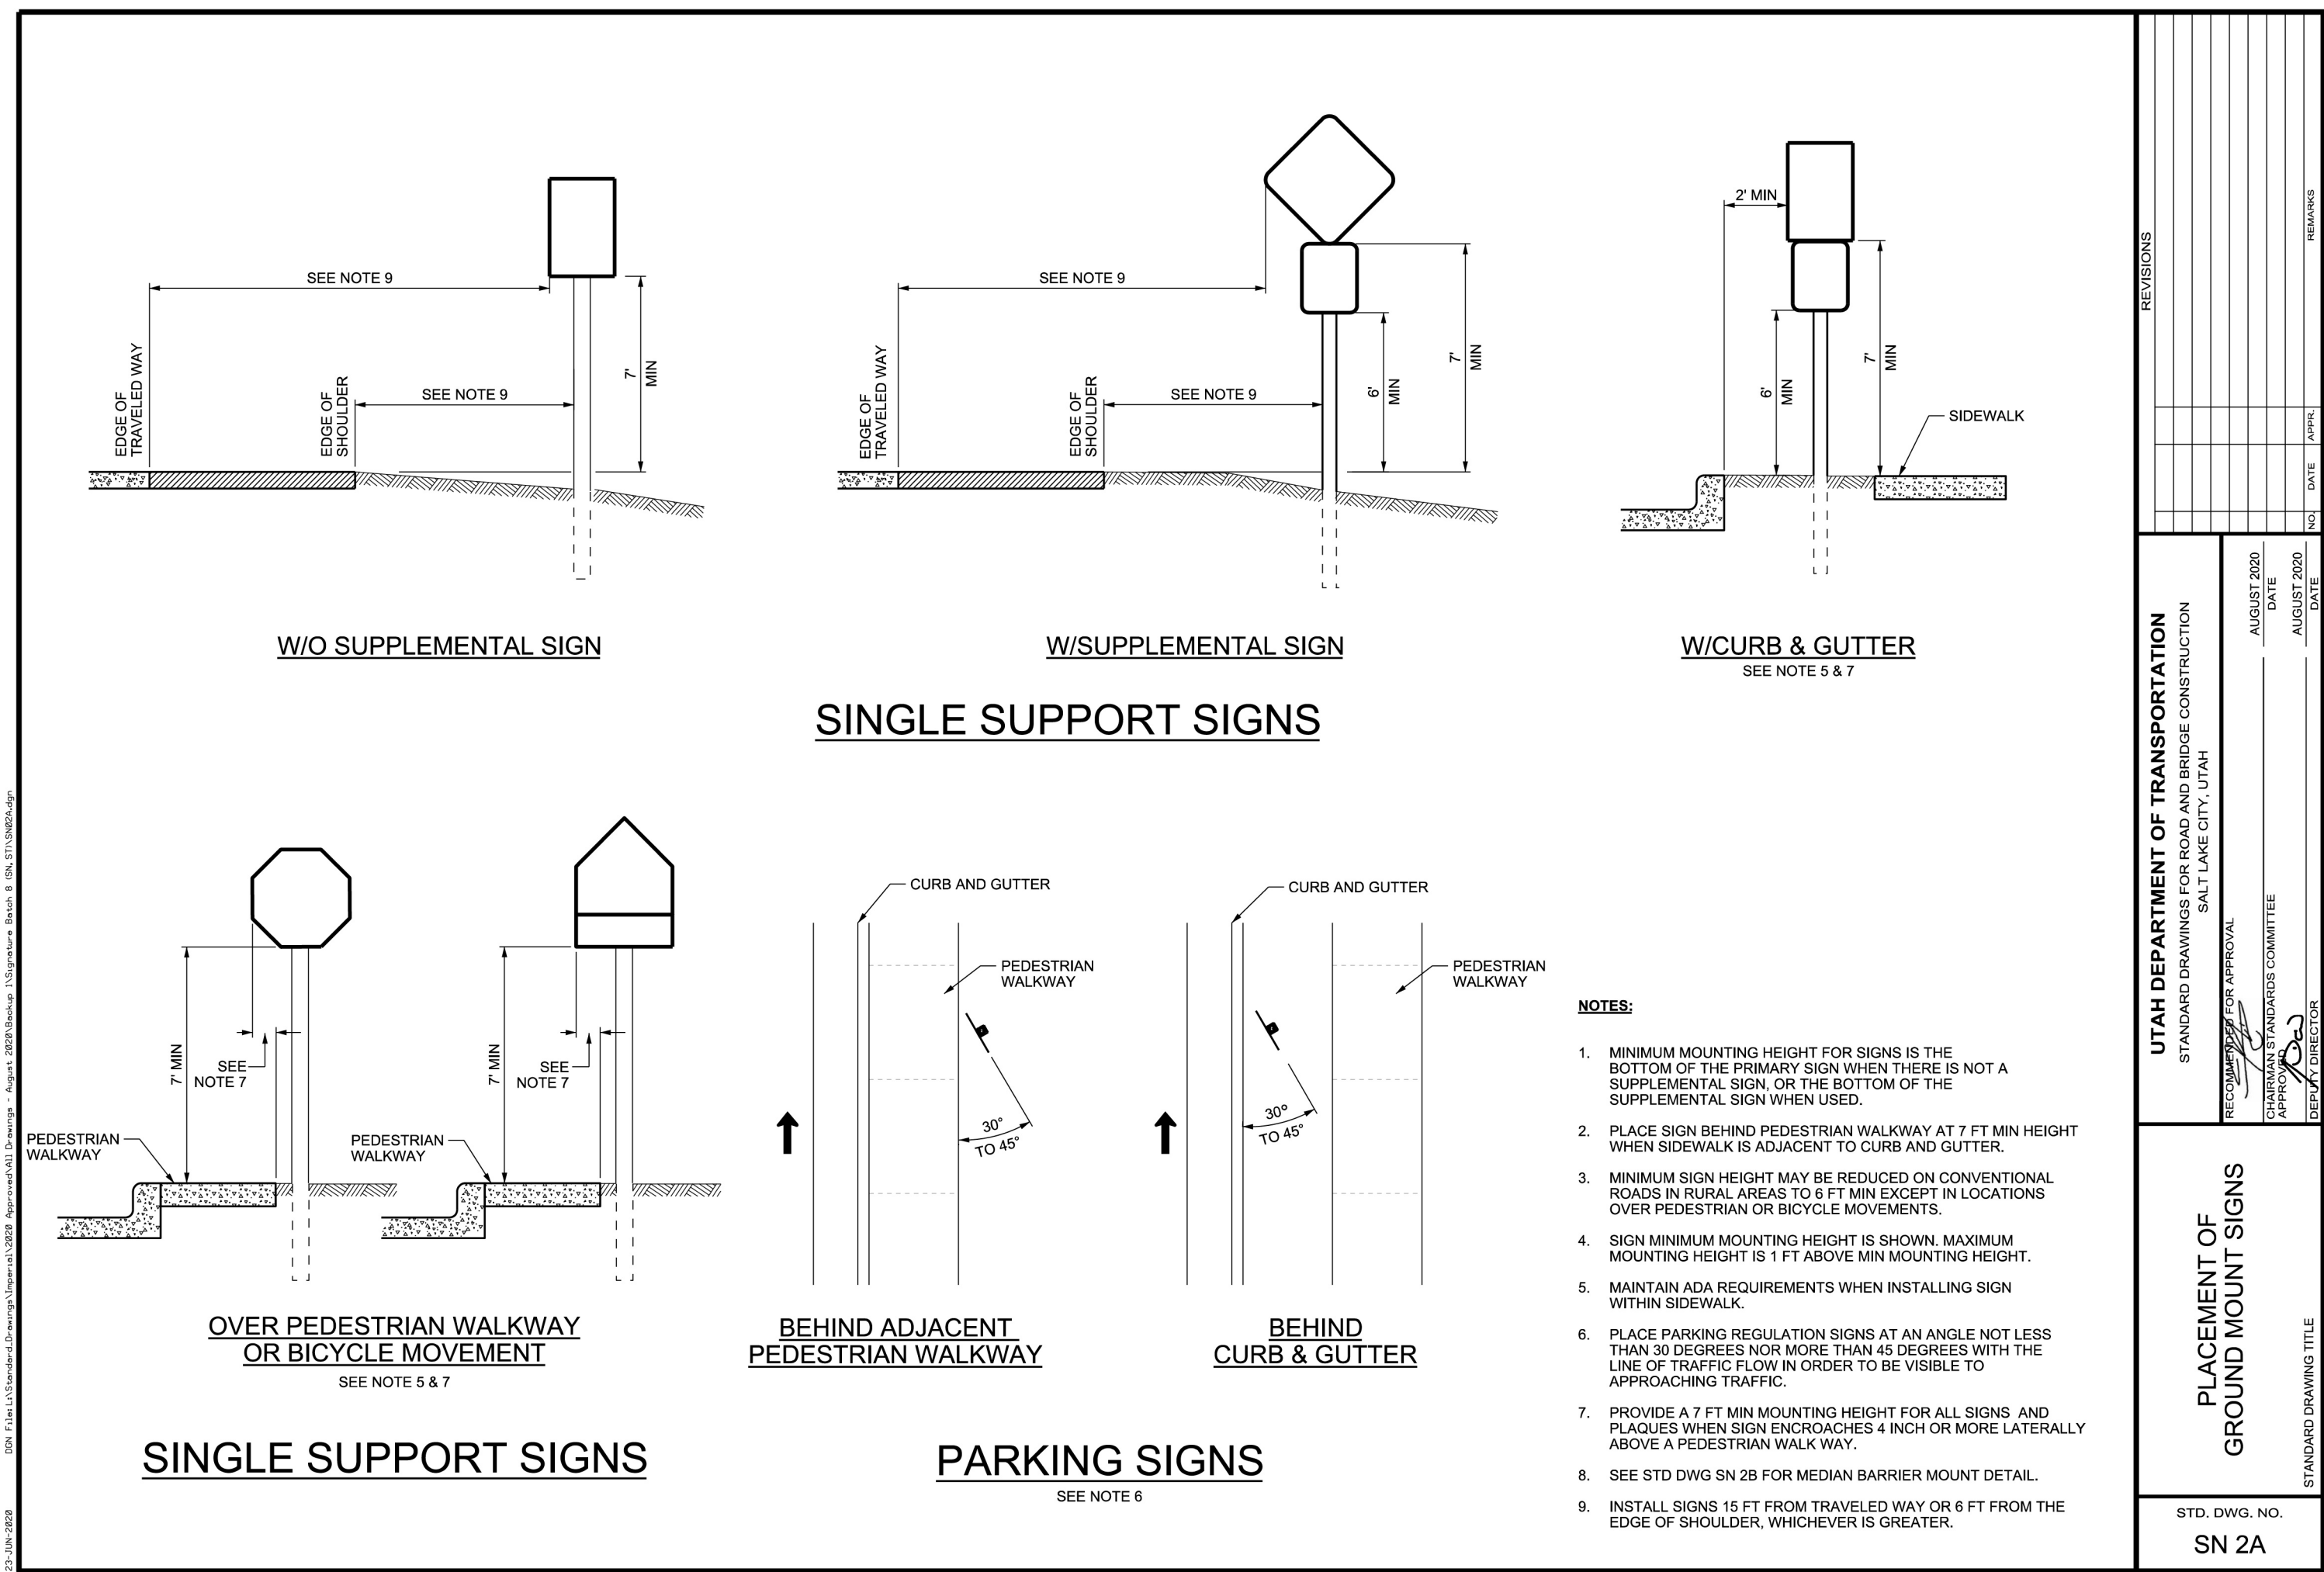
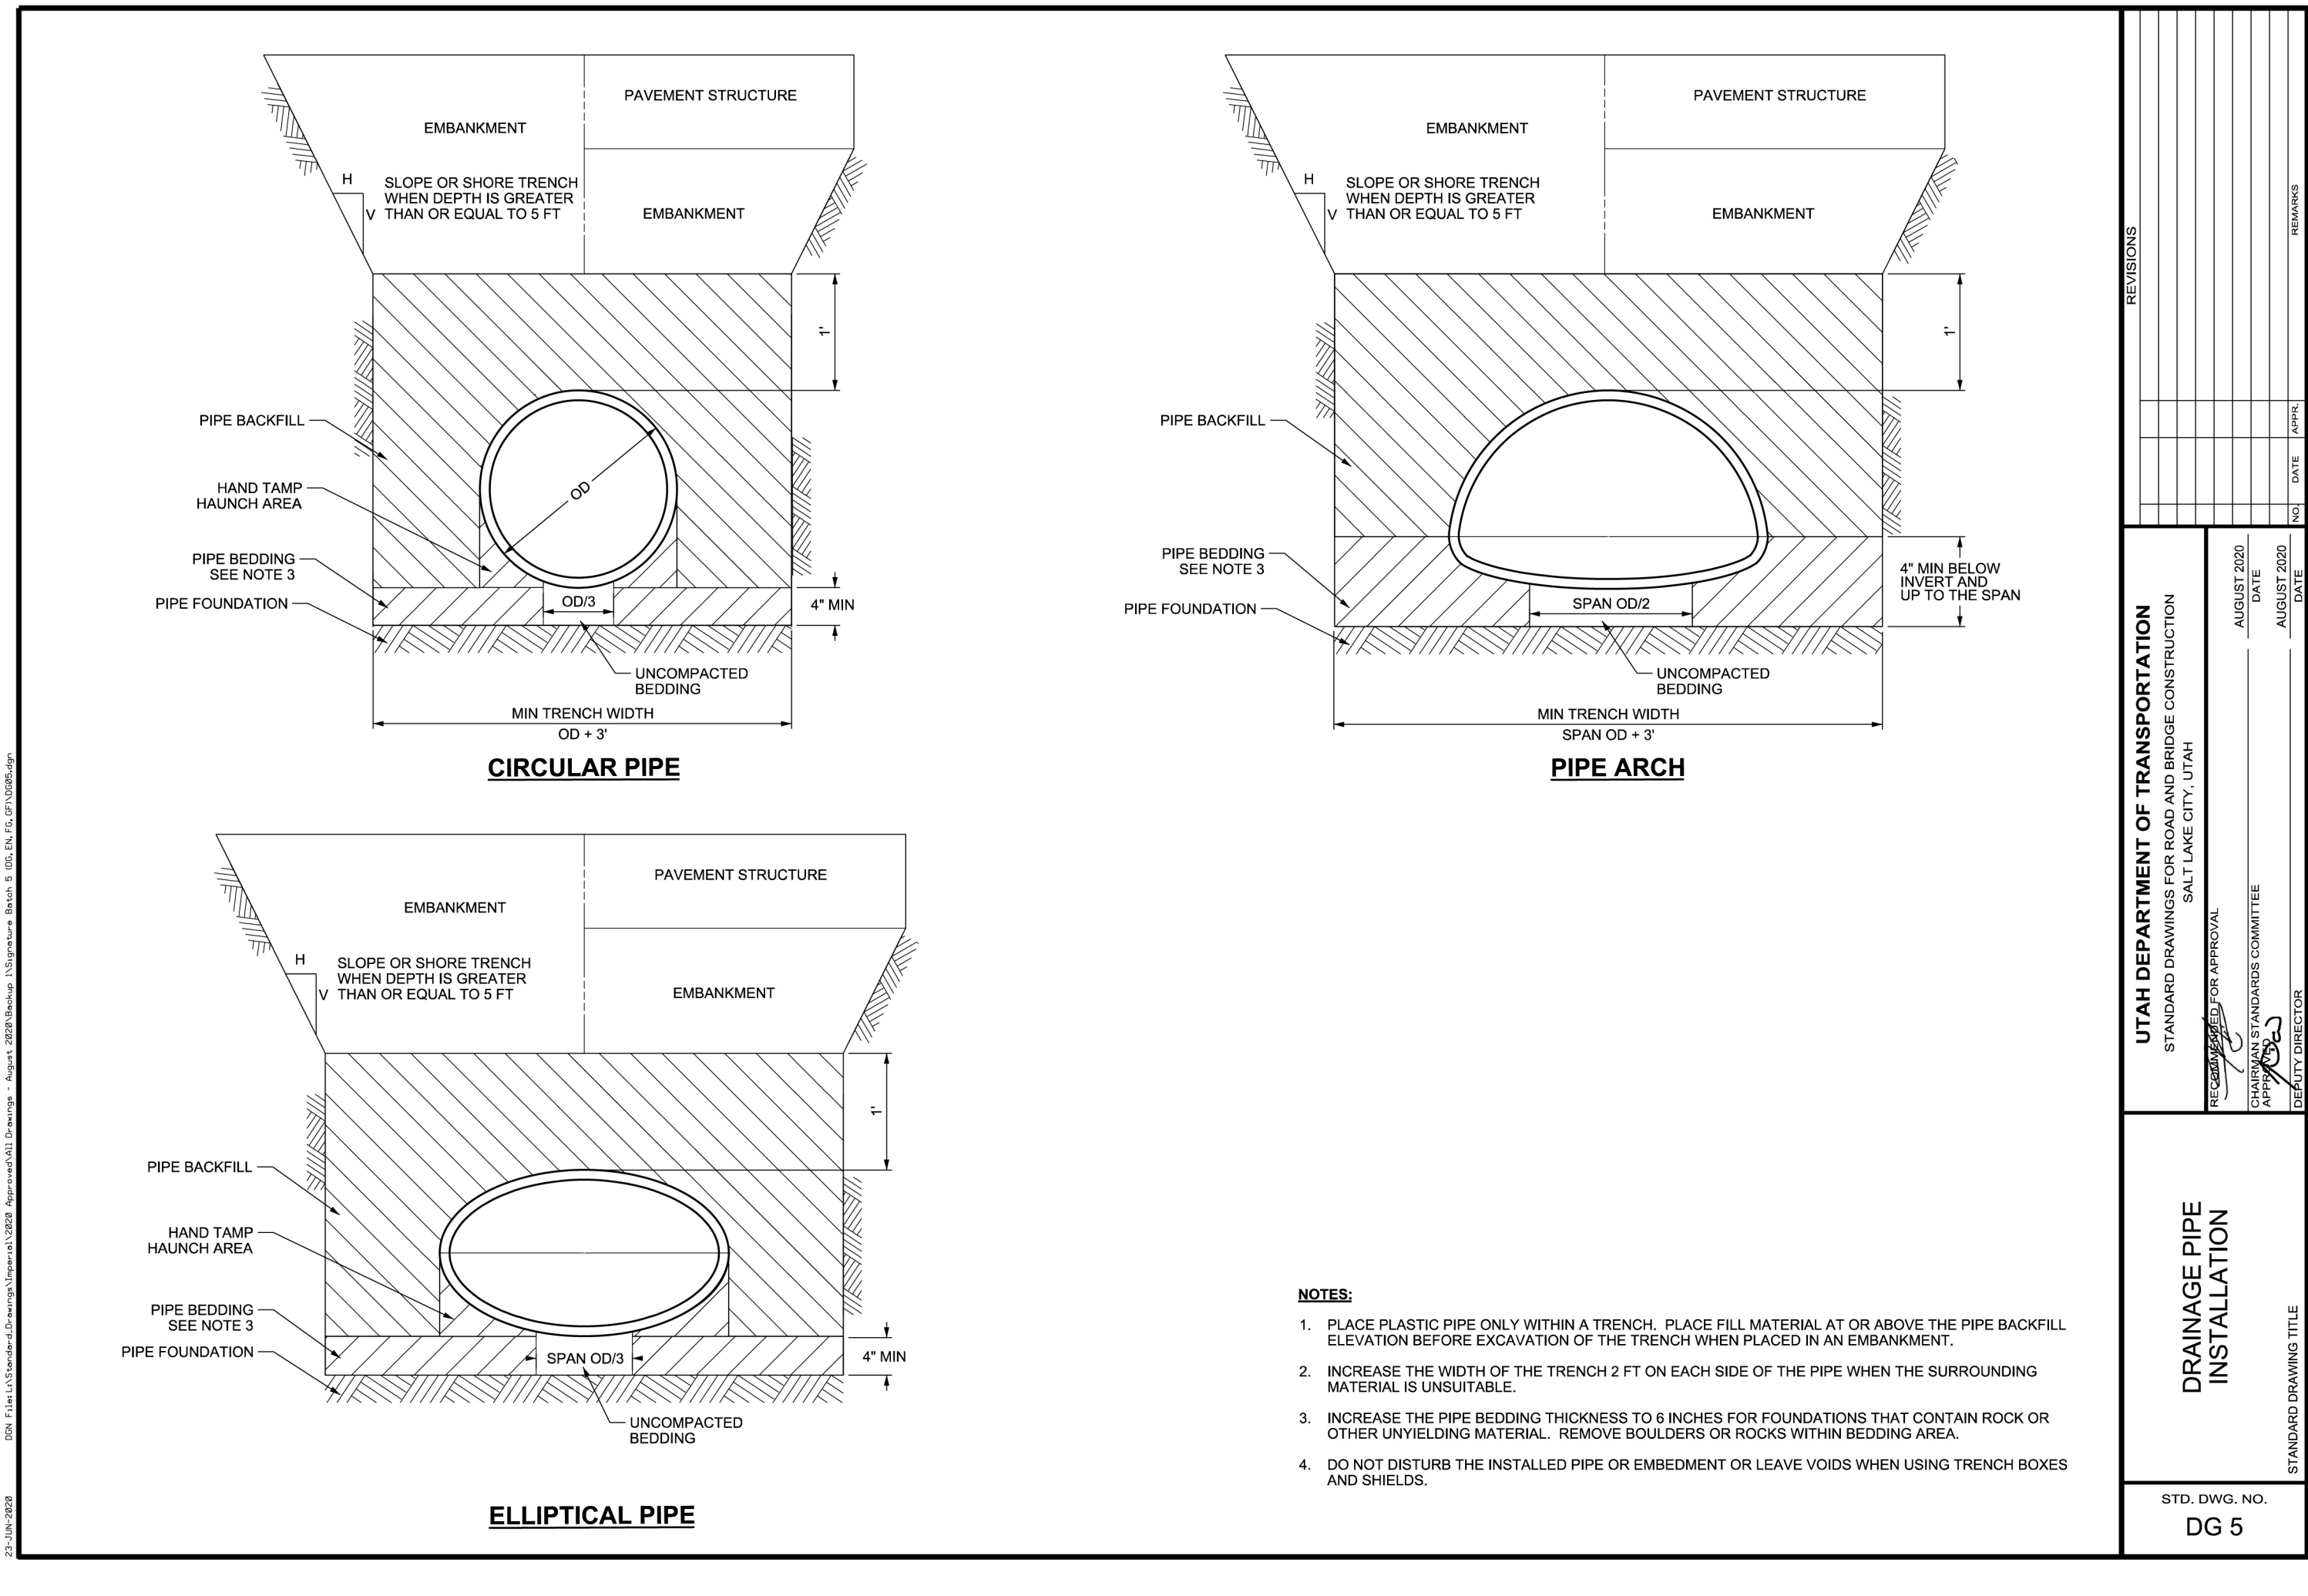
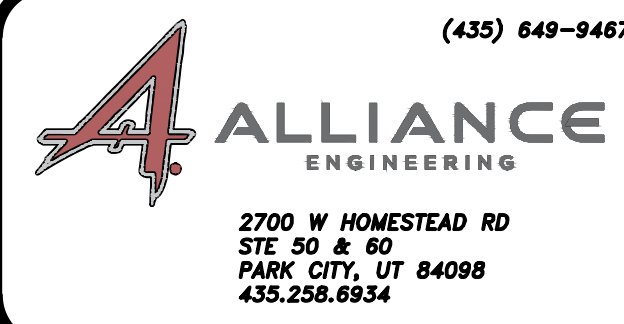


2024 Utah Department of Transportation (UDOT) Standard Drawing Series (SDS) - August 2020 Release - 11/15/2024
2024 Utah Department of Transportation (UDOT) Standard Drawing Series (SDS) - August 2020 Release - 11/15/2024

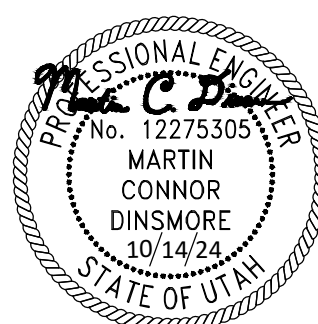

2024 Utah Department of Transportation (UDOT) Standard Drawing Series (SDS) - August 2020 Release - 11/15/2024
2024 Utah Department of Transportation (UDOT) Standard Drawing Series (SDS) - August 2020 Release - 11/15/2024

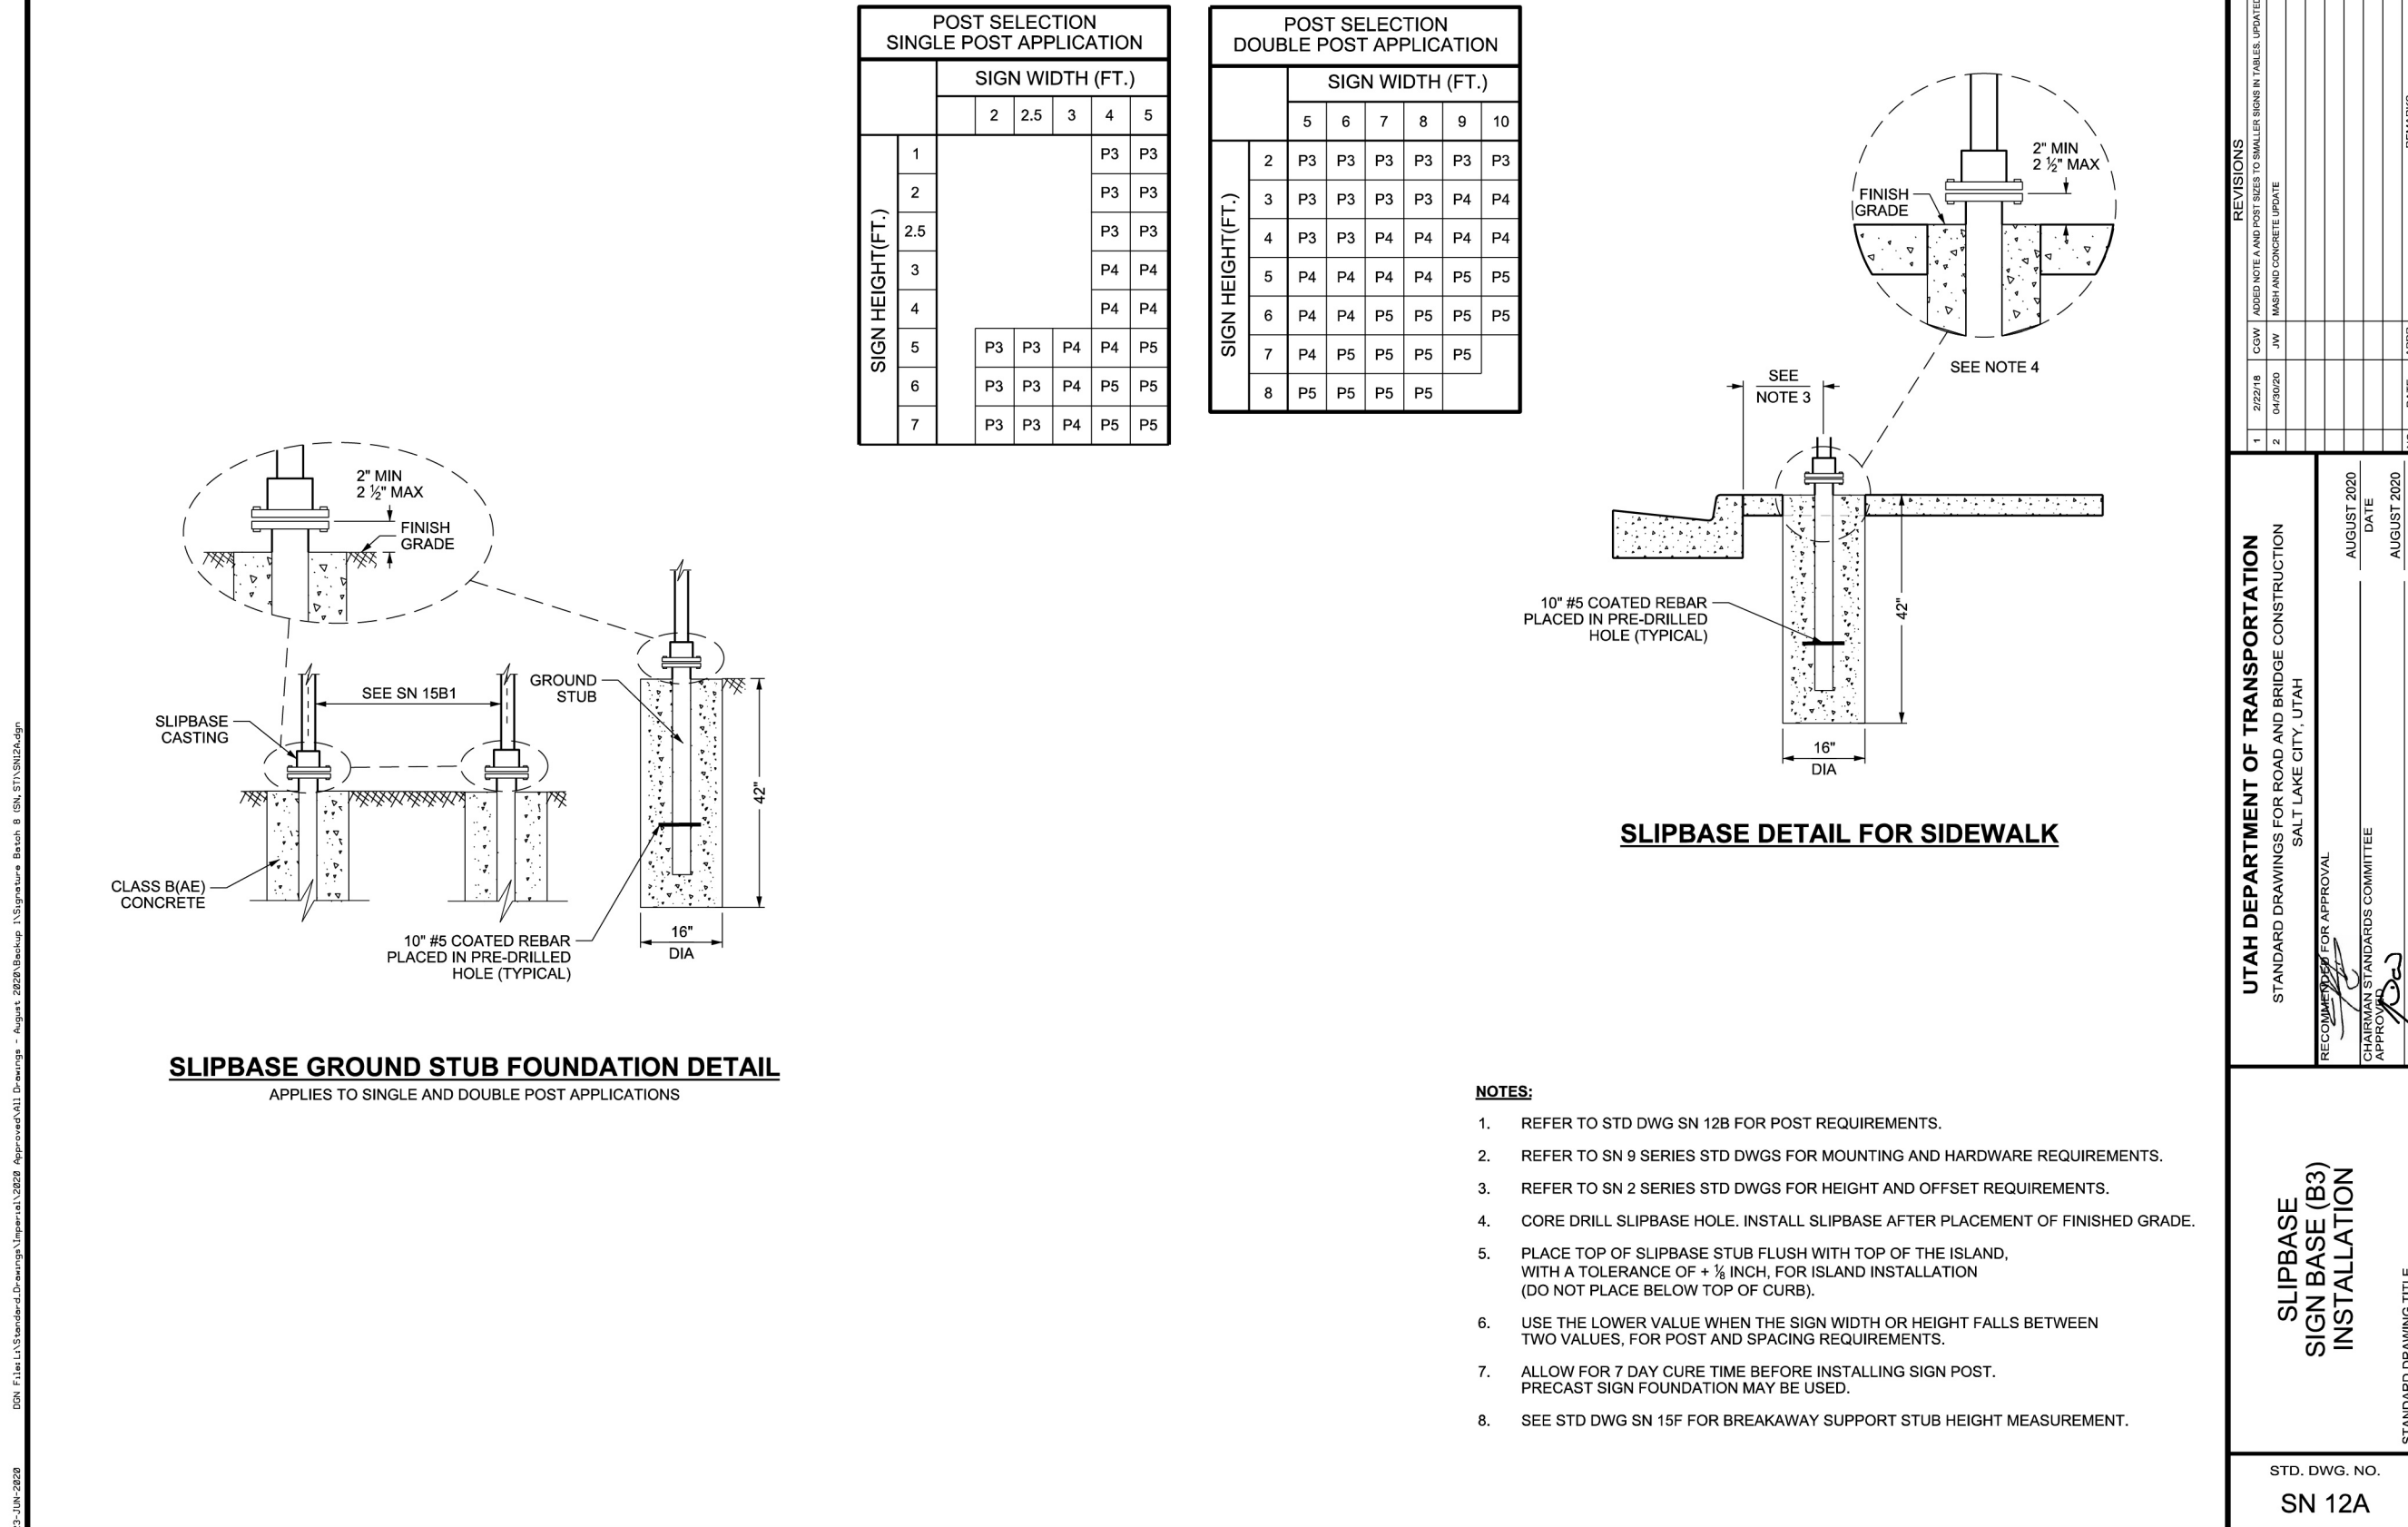

STAFF:
MICHAEL DEMKOWICZ
CONNOR DINSMORE
DATE: 10/14/2024

**UDOT CONDITIONAL ACCESS PERMIT
MID MOUNTAIN TRAIL PARKING PLAN
DETAILS**
FOR: SOMMET BLANC RESIDENCES I, LLC
JOB NO.: 1-11-18
FILE: X:\Empire\dwg\B2 East Design\mid mtn trail\B2 East-Civil - Mid Mt Trail - UDOT CAP.dwg

**SHEET
6
OF
6**