

Pool Consultant
Cloward H2O
2696 N University Ave, Suite 290
Provo, UT 84604

Landscape Architect
EPG Design
5949 South High Tech Drive, Suite 100
Midvale, Utah 84047

Specifications Writer
Friday Group
38 Mainelli Road
Middlebury, VT

Code Consultant
Holmes
500 1st Avenue, Suite 200A
Seattle, WA 98104

Fire Protection Engineer
Jensen Hughes
One Research Drive, Suite 305C
Westborough, MA 01581

Vertical Transportation Consultant
Lerch Bates
19515 North Creek Parkway, Suite 304
Bothell, WA 98011

Structural Engineer
Magnusson Klemencic Associates
1301 5th Ave, Suite 3200
Seattle, WA 98101

Lighting Designer
D-
1319 SE MLK Blvd, Suite 210
Portland, Oregon 97219

Building Envelope Consultant
RDH
2101 N 34th St
Seattle, WA 98103

Accessibility Consultant
Studio Pacifica
2144 Westlake Ave N, Suite F
Seattle, WA 98109

MEP Engineer
WSP USA
1001 Fourth Ave., Suite 3100
Seattle, WA 98154

principal architect TK, KM
project manager TM, JB, SL, MD
drawn by SK, SS, JR, CP, E
JF, BD

checked by Checker
job no. 20062
date 01/15/2025


revisions:

M TBD	ASI 007.1
J 01/10/25	ASI 007
no.	date

IFC SET 3 OF 3
01/15/2025


EXTERIOR DETAILS - DECKS, METAL

A8.32

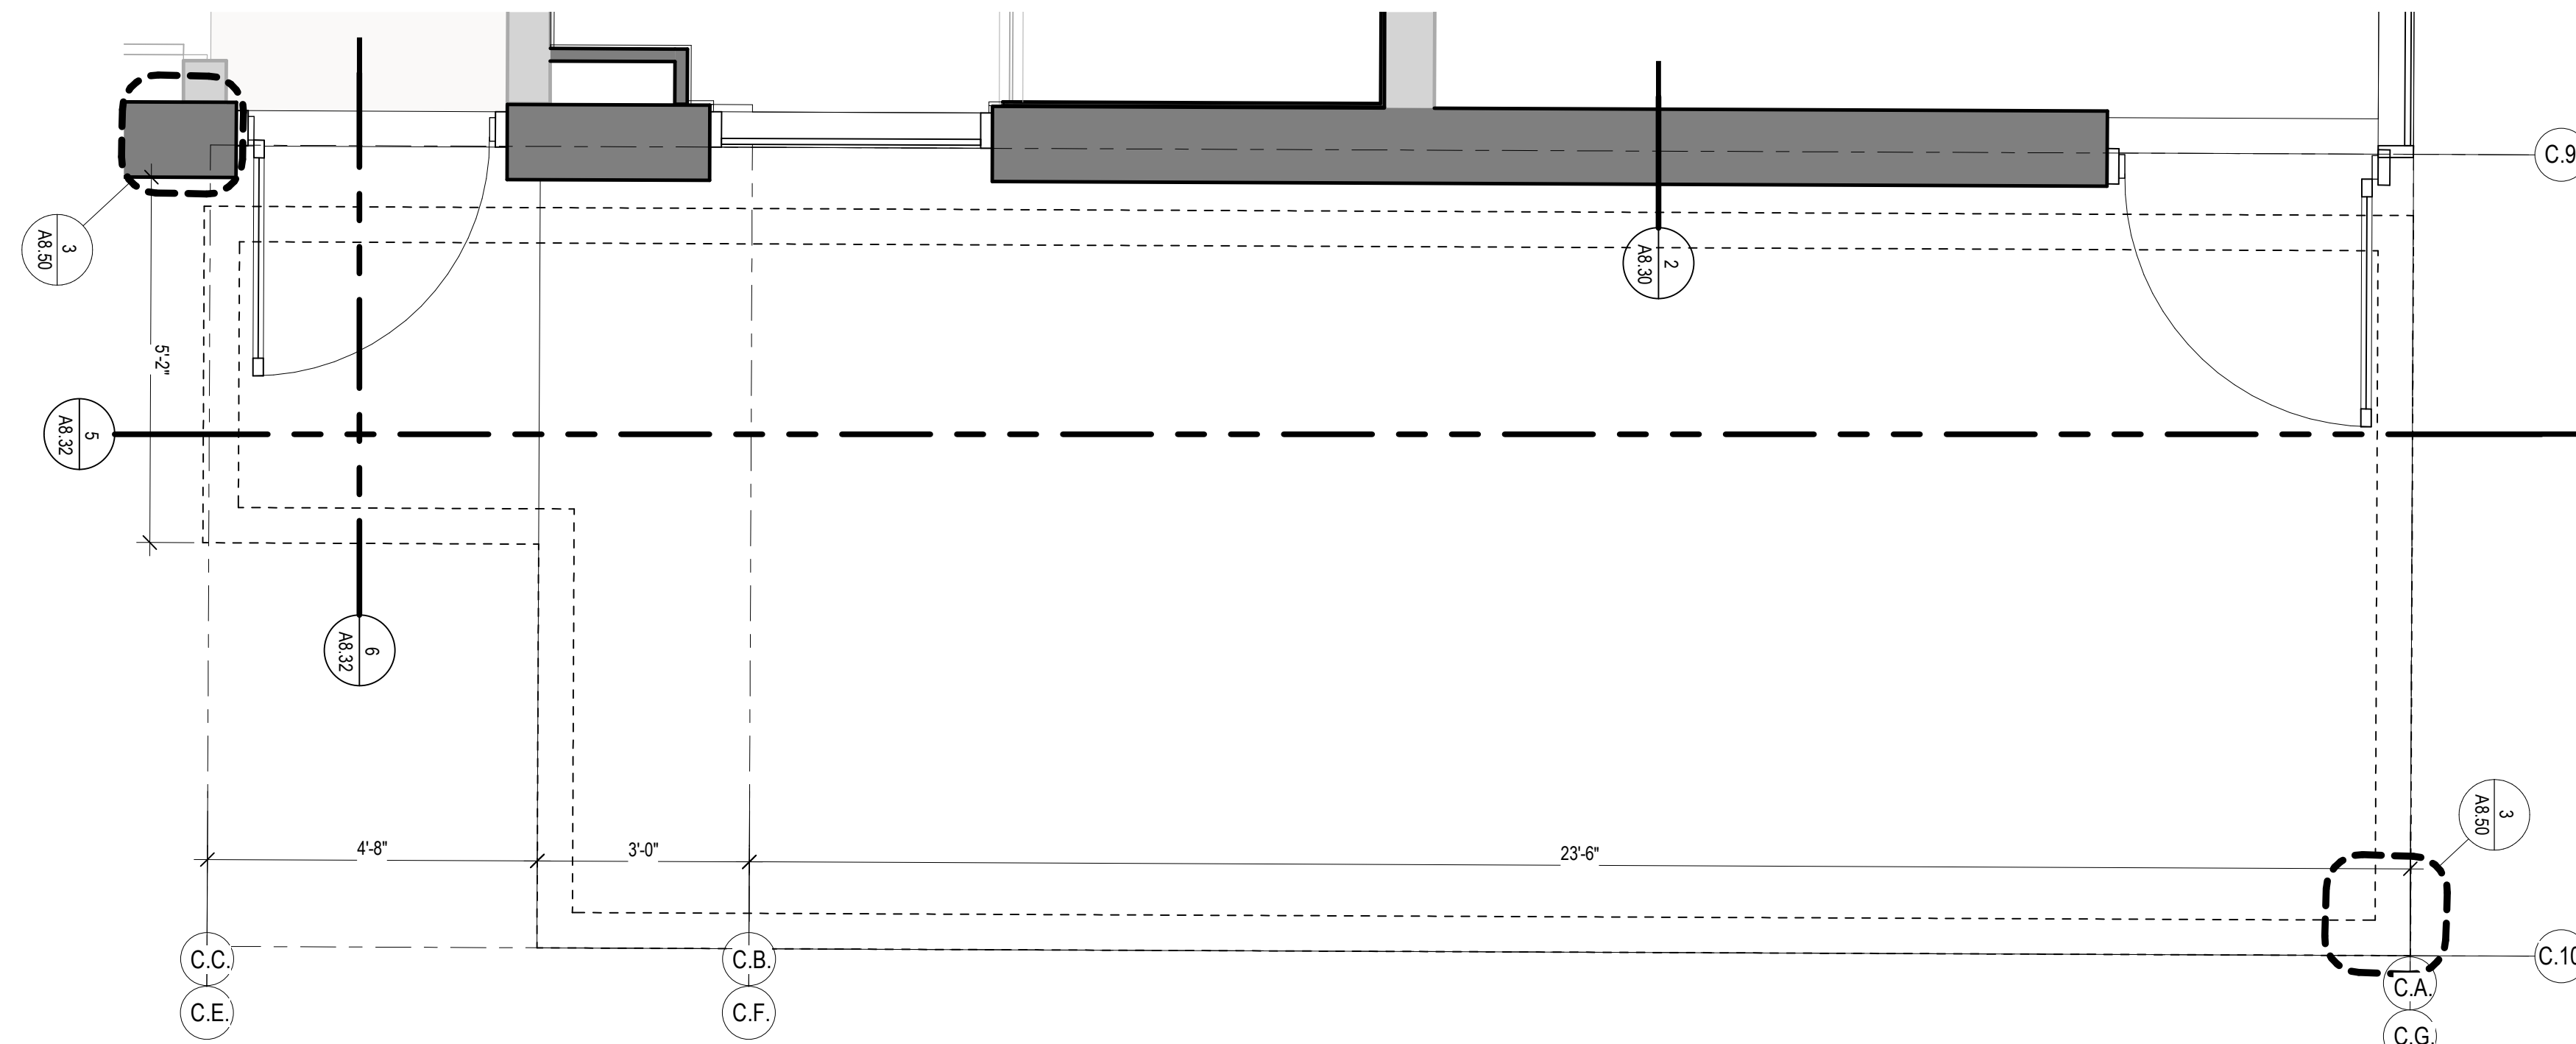


7 ENLARGED DECK PLAN - TYPE 5 CONCRETE / STEEL DECK

SCALE: 1 1/2" = 1'-0"

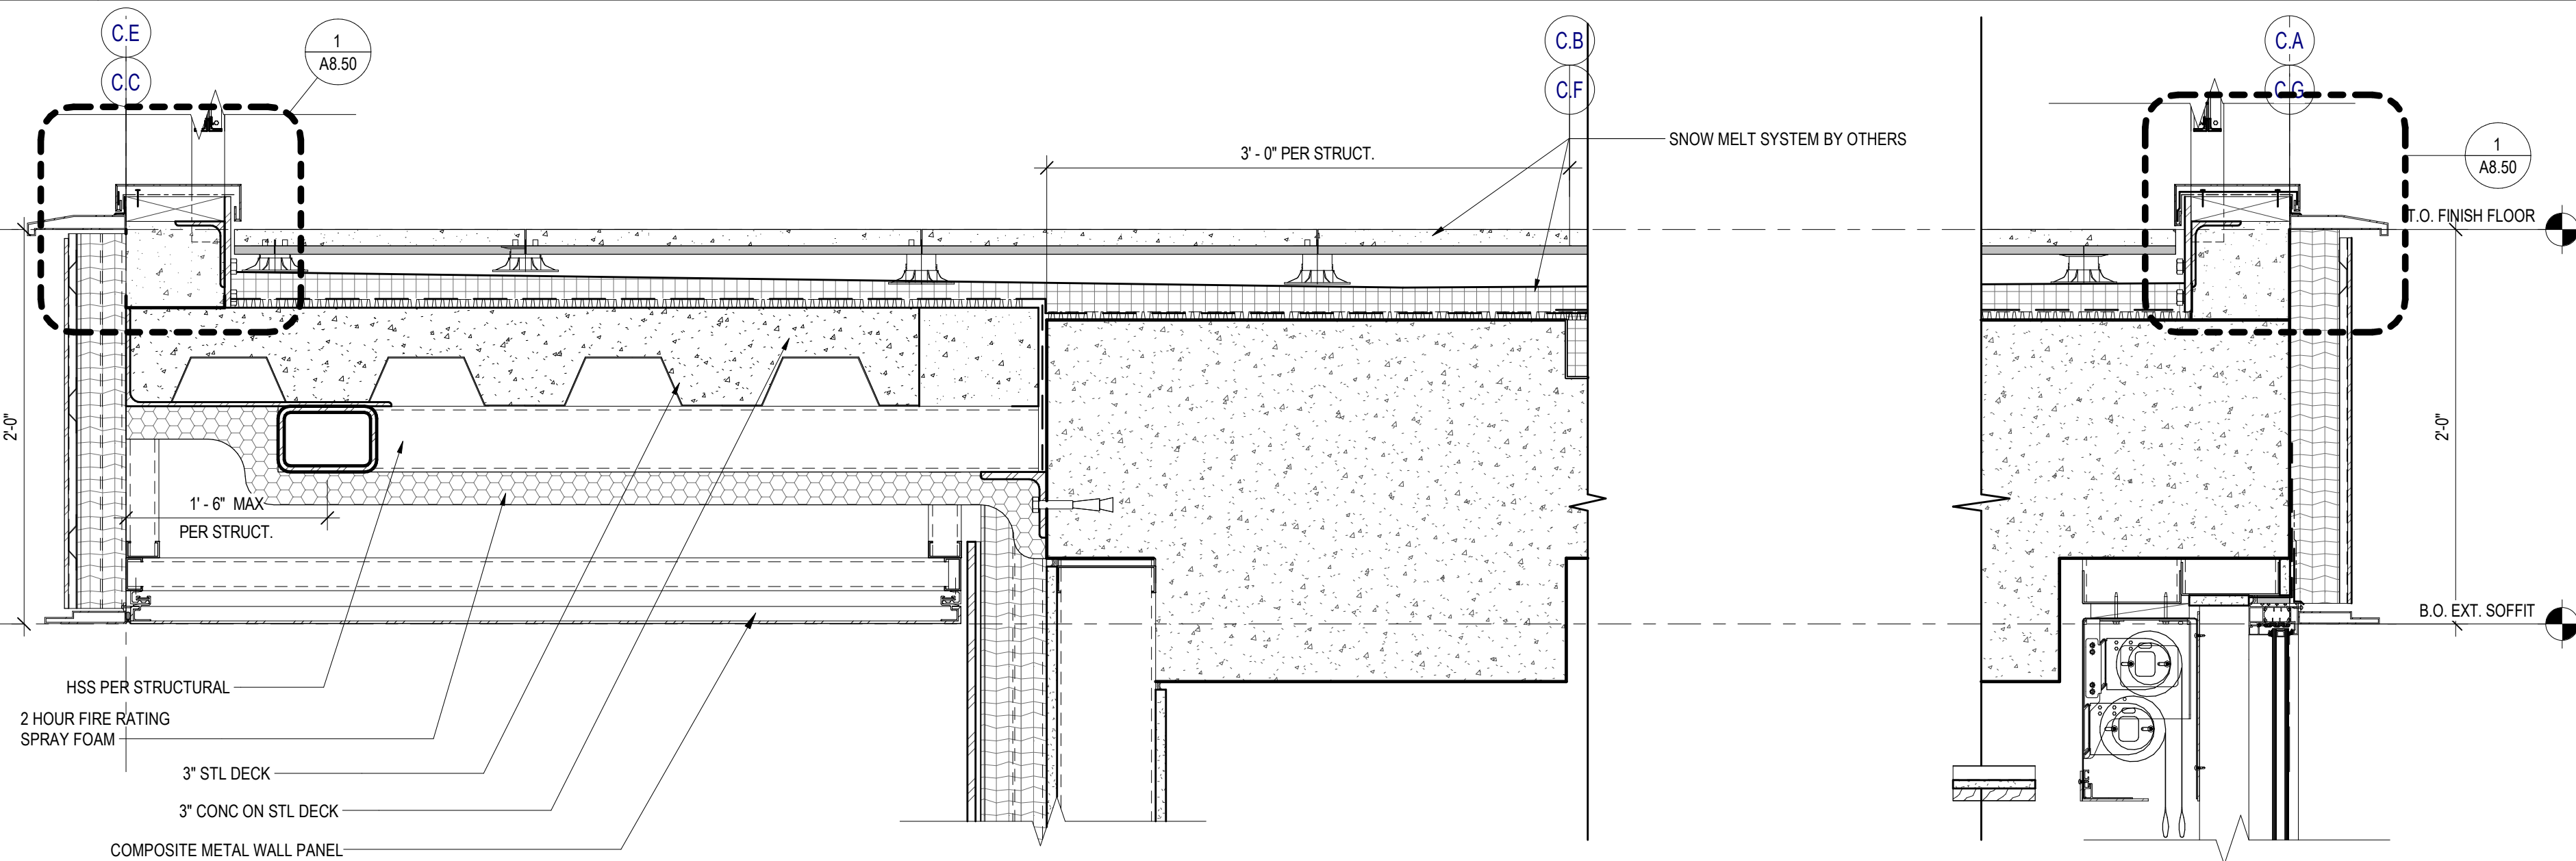


5 SECTION - PARTIAL METAL DECK/CONCRETE CONNECTION @ BLDG C

SCALE: 1 1/2" = 1'-0"

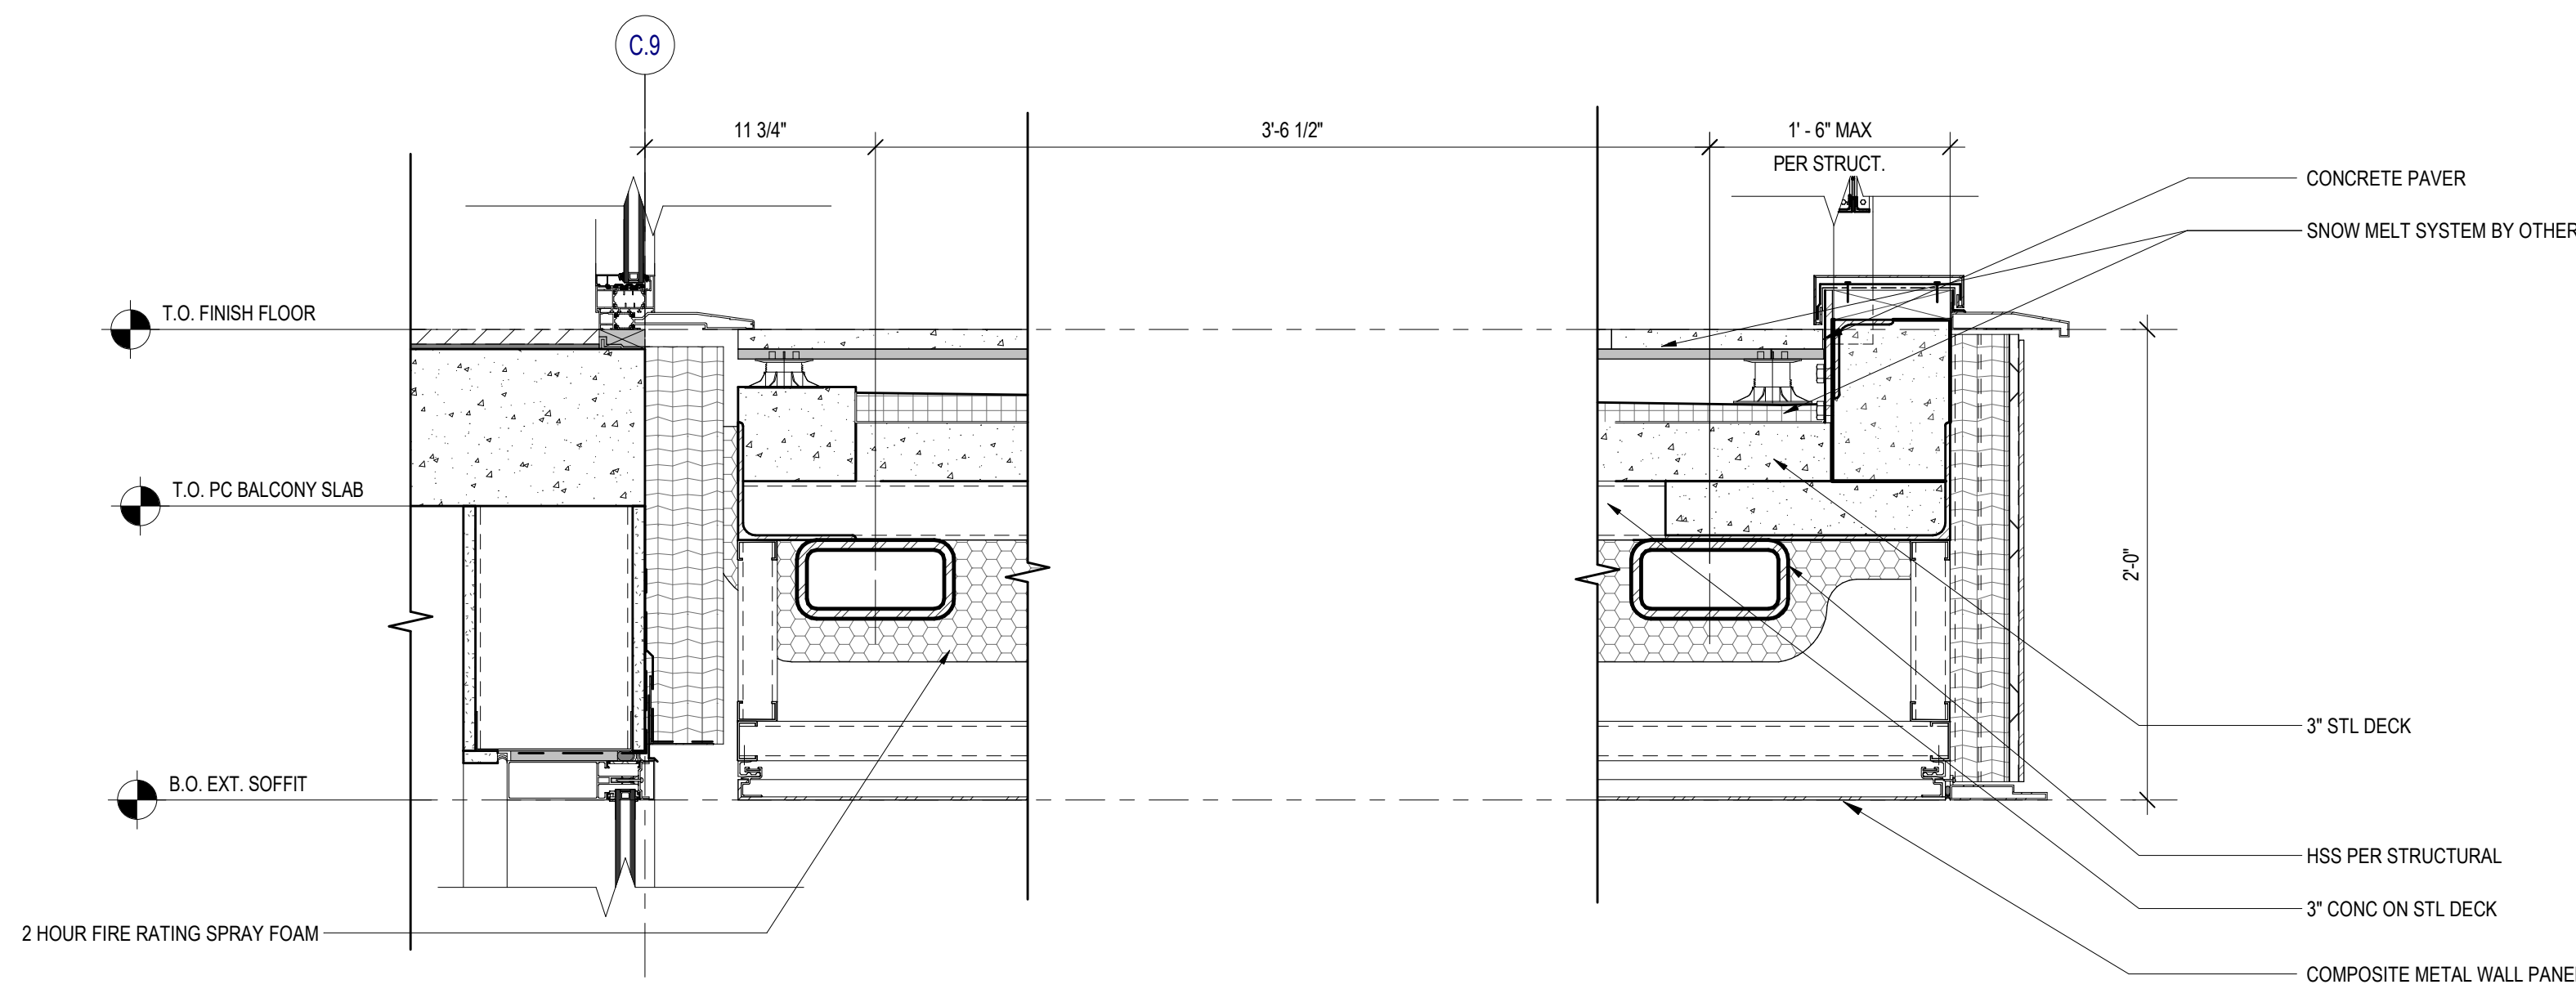


6 SECTION - PARTIAL METAL DECK @ BLUIDING C

SCALE: 1 1/2" = 1'-0"

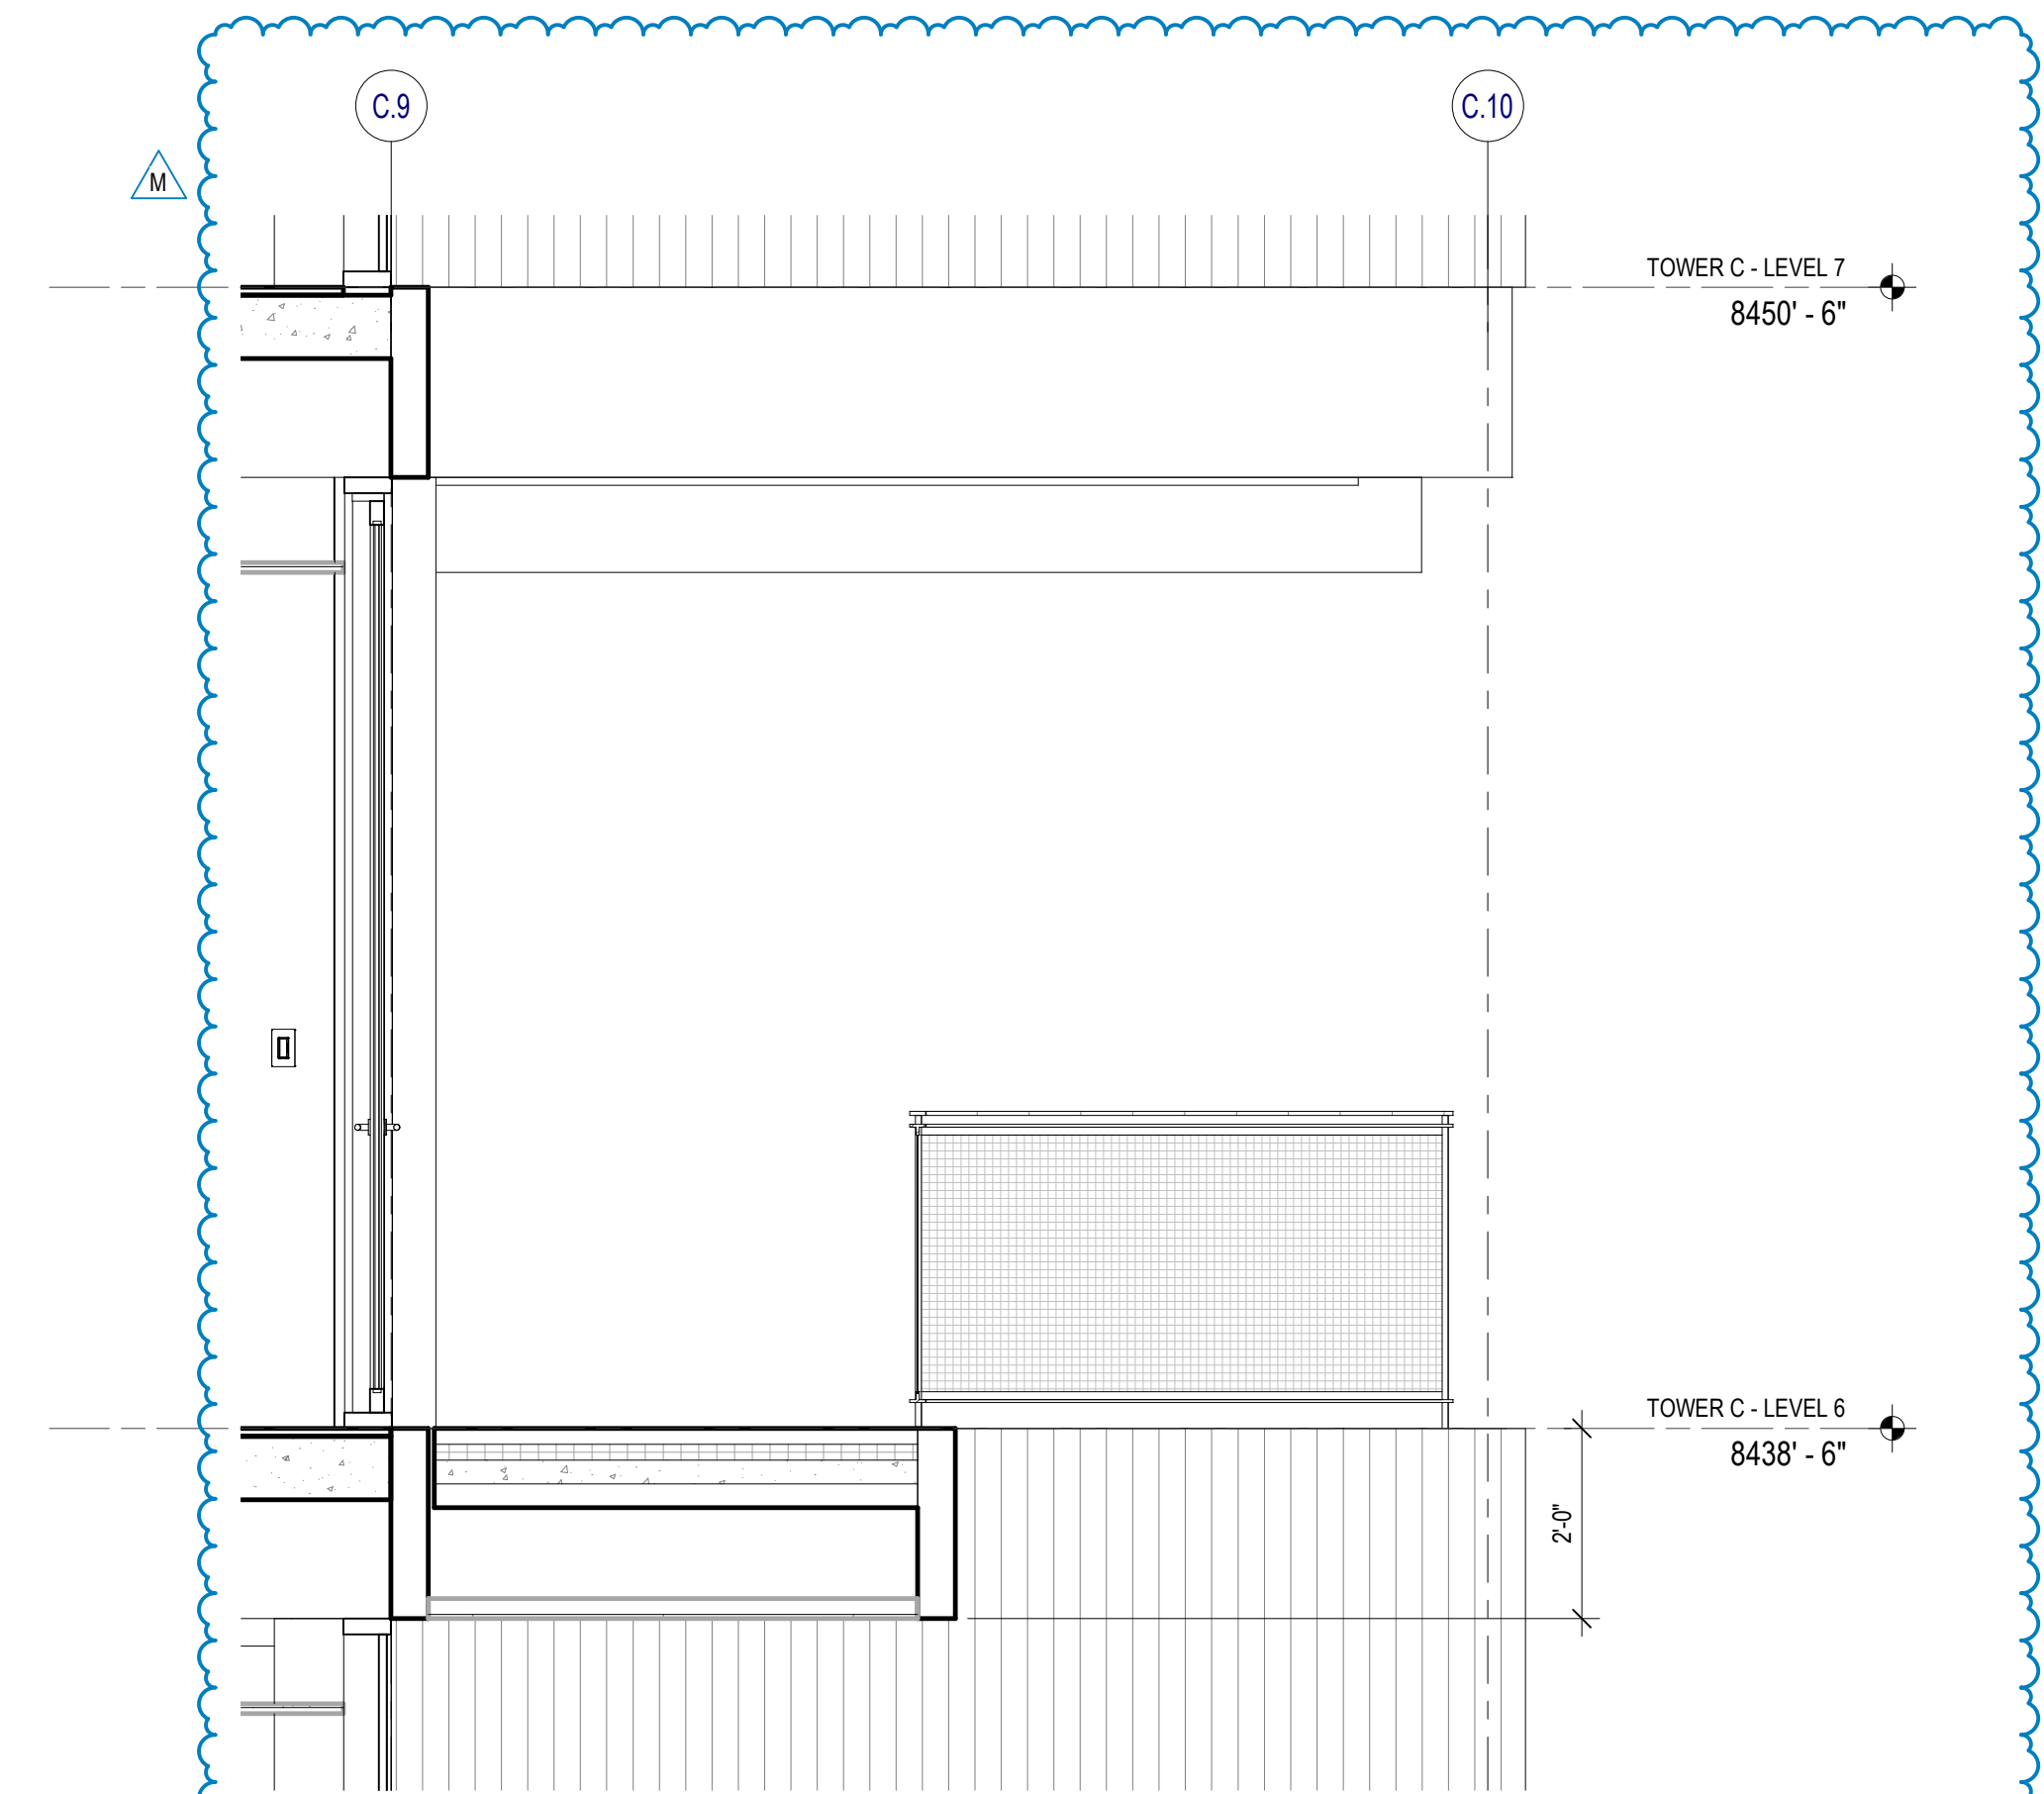


8 METAL DECK SECTION - TYPE 5 CONCRETE / STEEL DECK

SCALE: 1/2" = 1'-0"

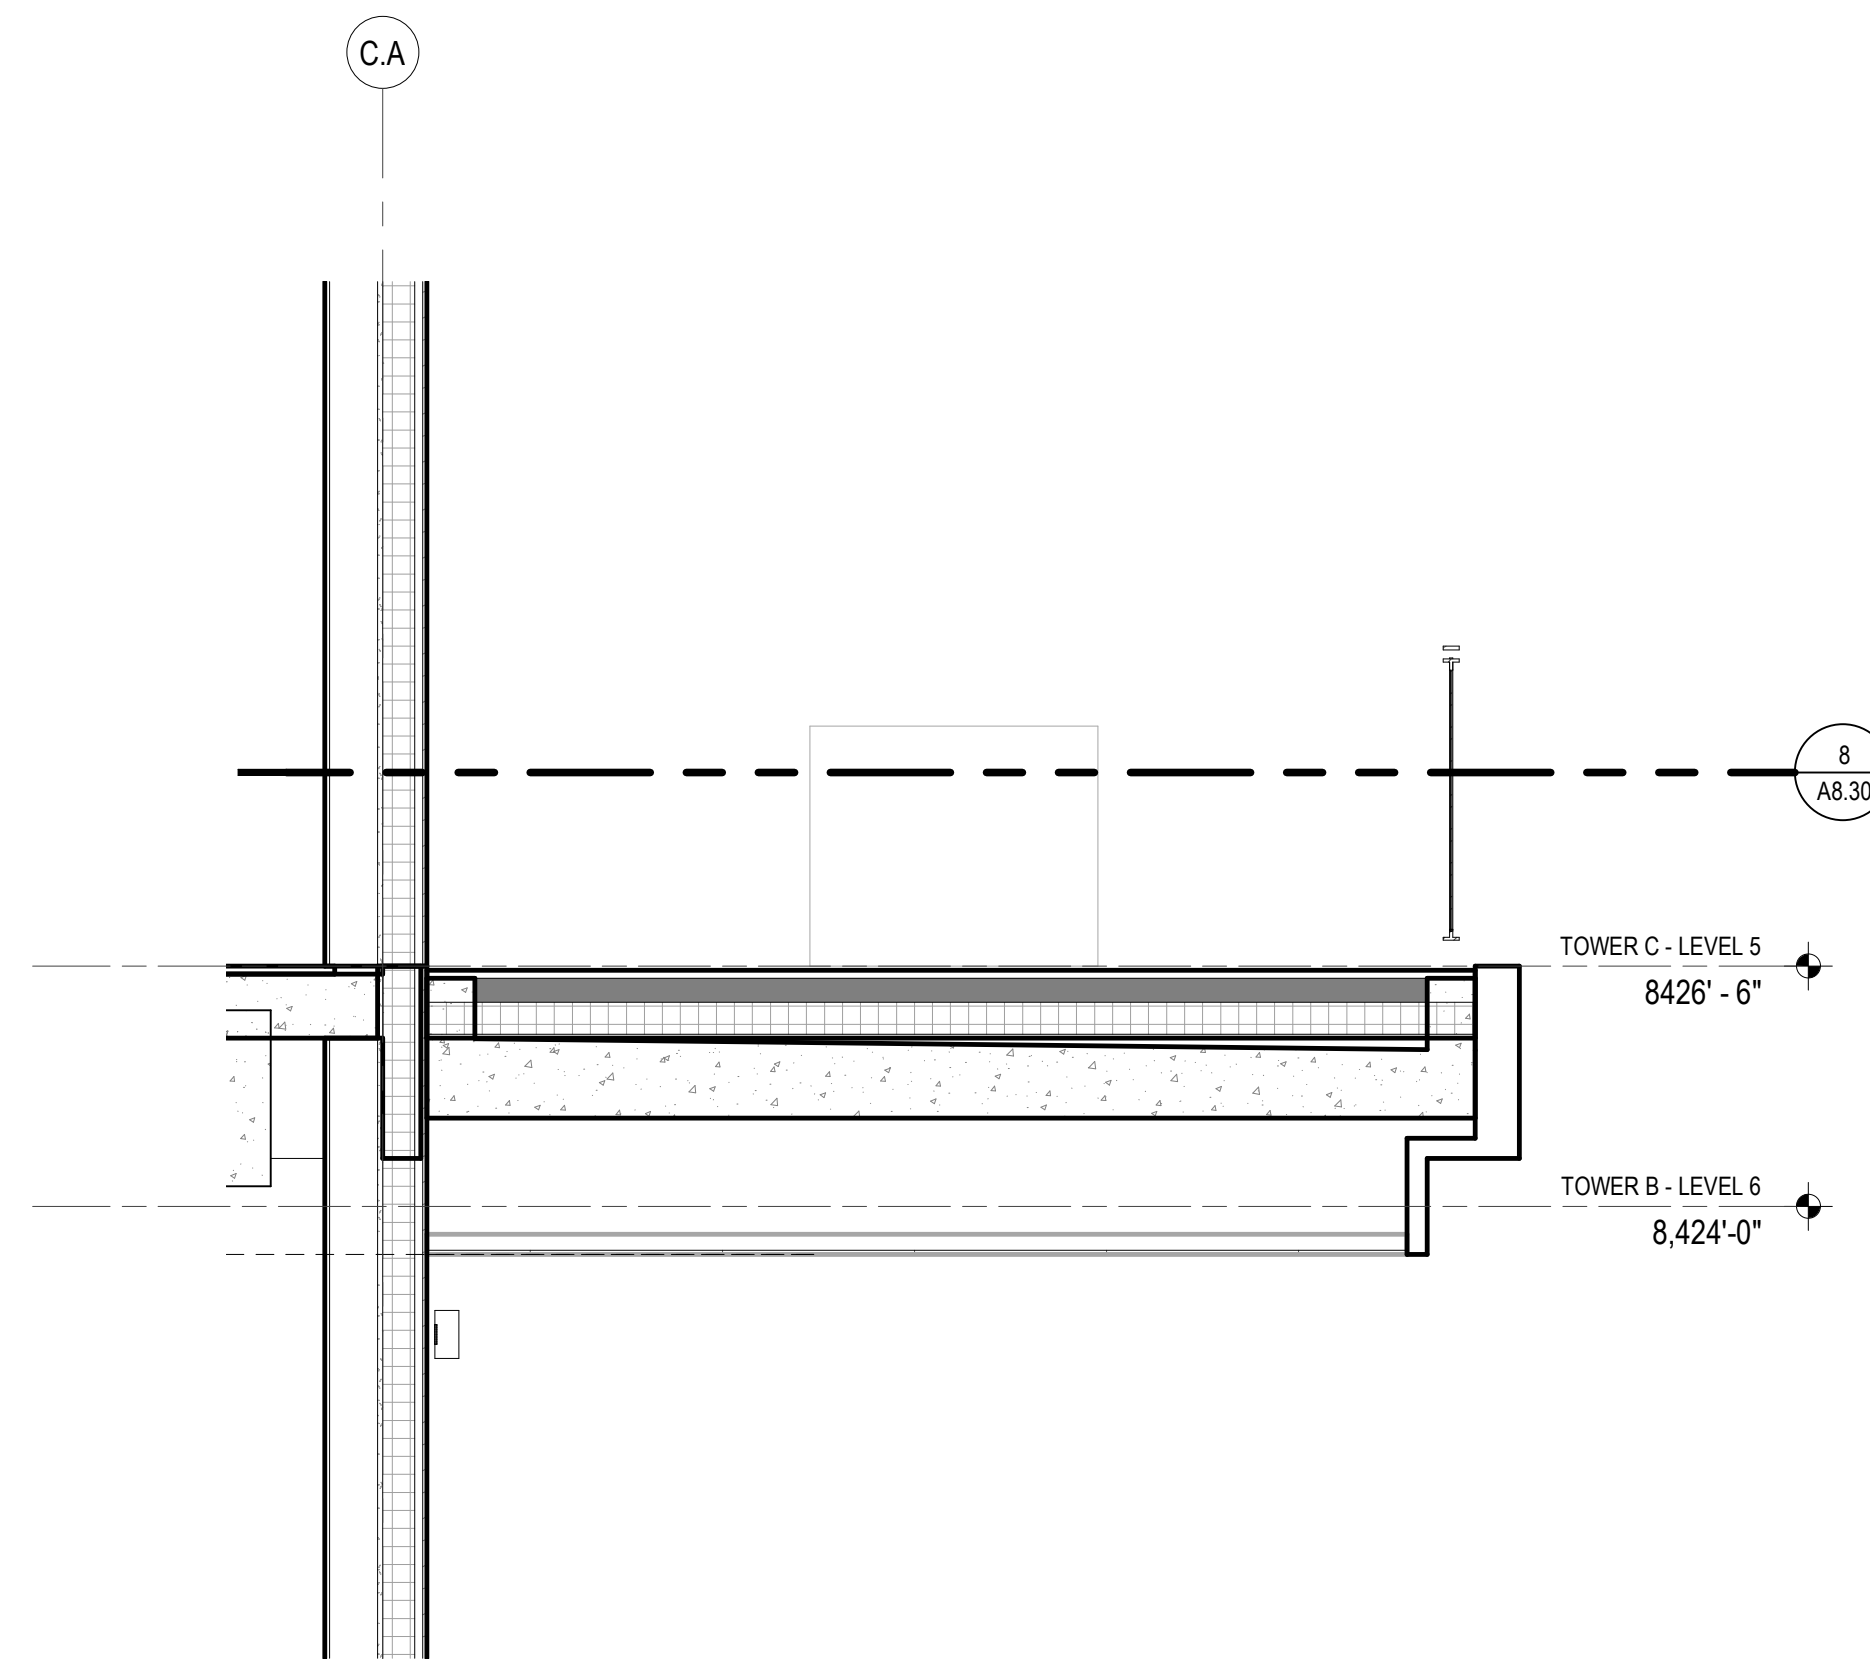


④ METAL DECK SECTION - TYPE 4

SCALE: 1/2" = 1'-0"

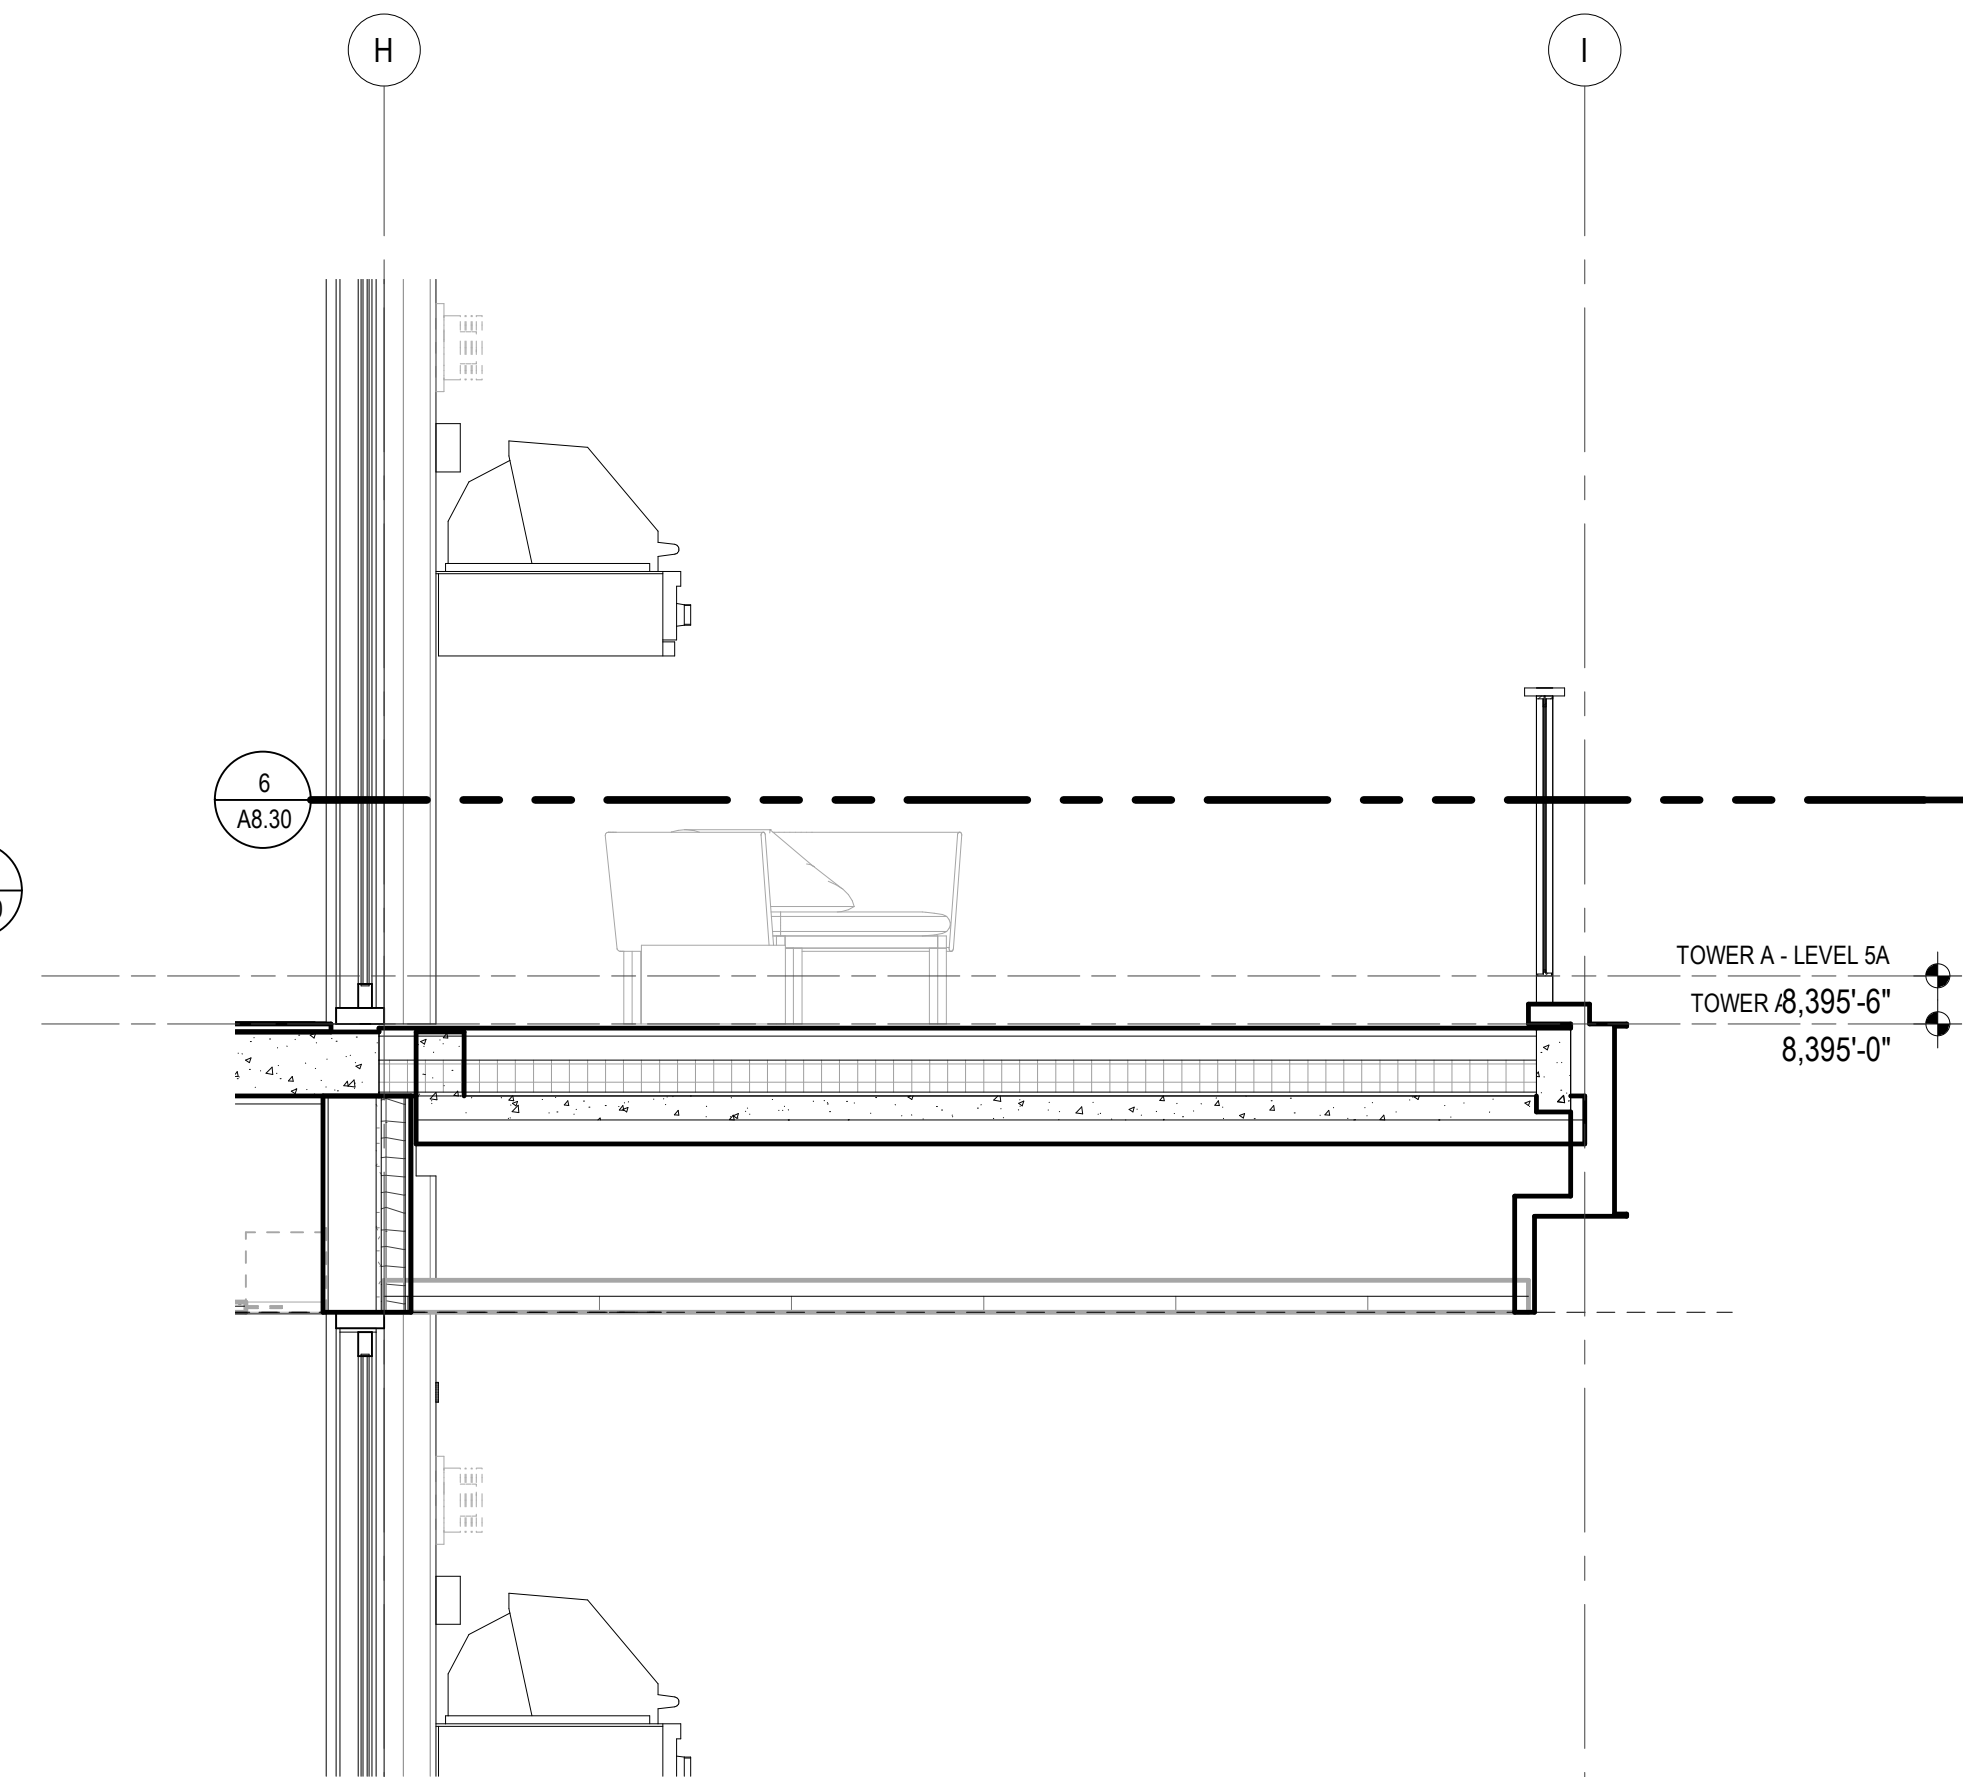


2 METAL DECK SECTION - TYPE 2

SCALE: 1/2" = 1'-0"

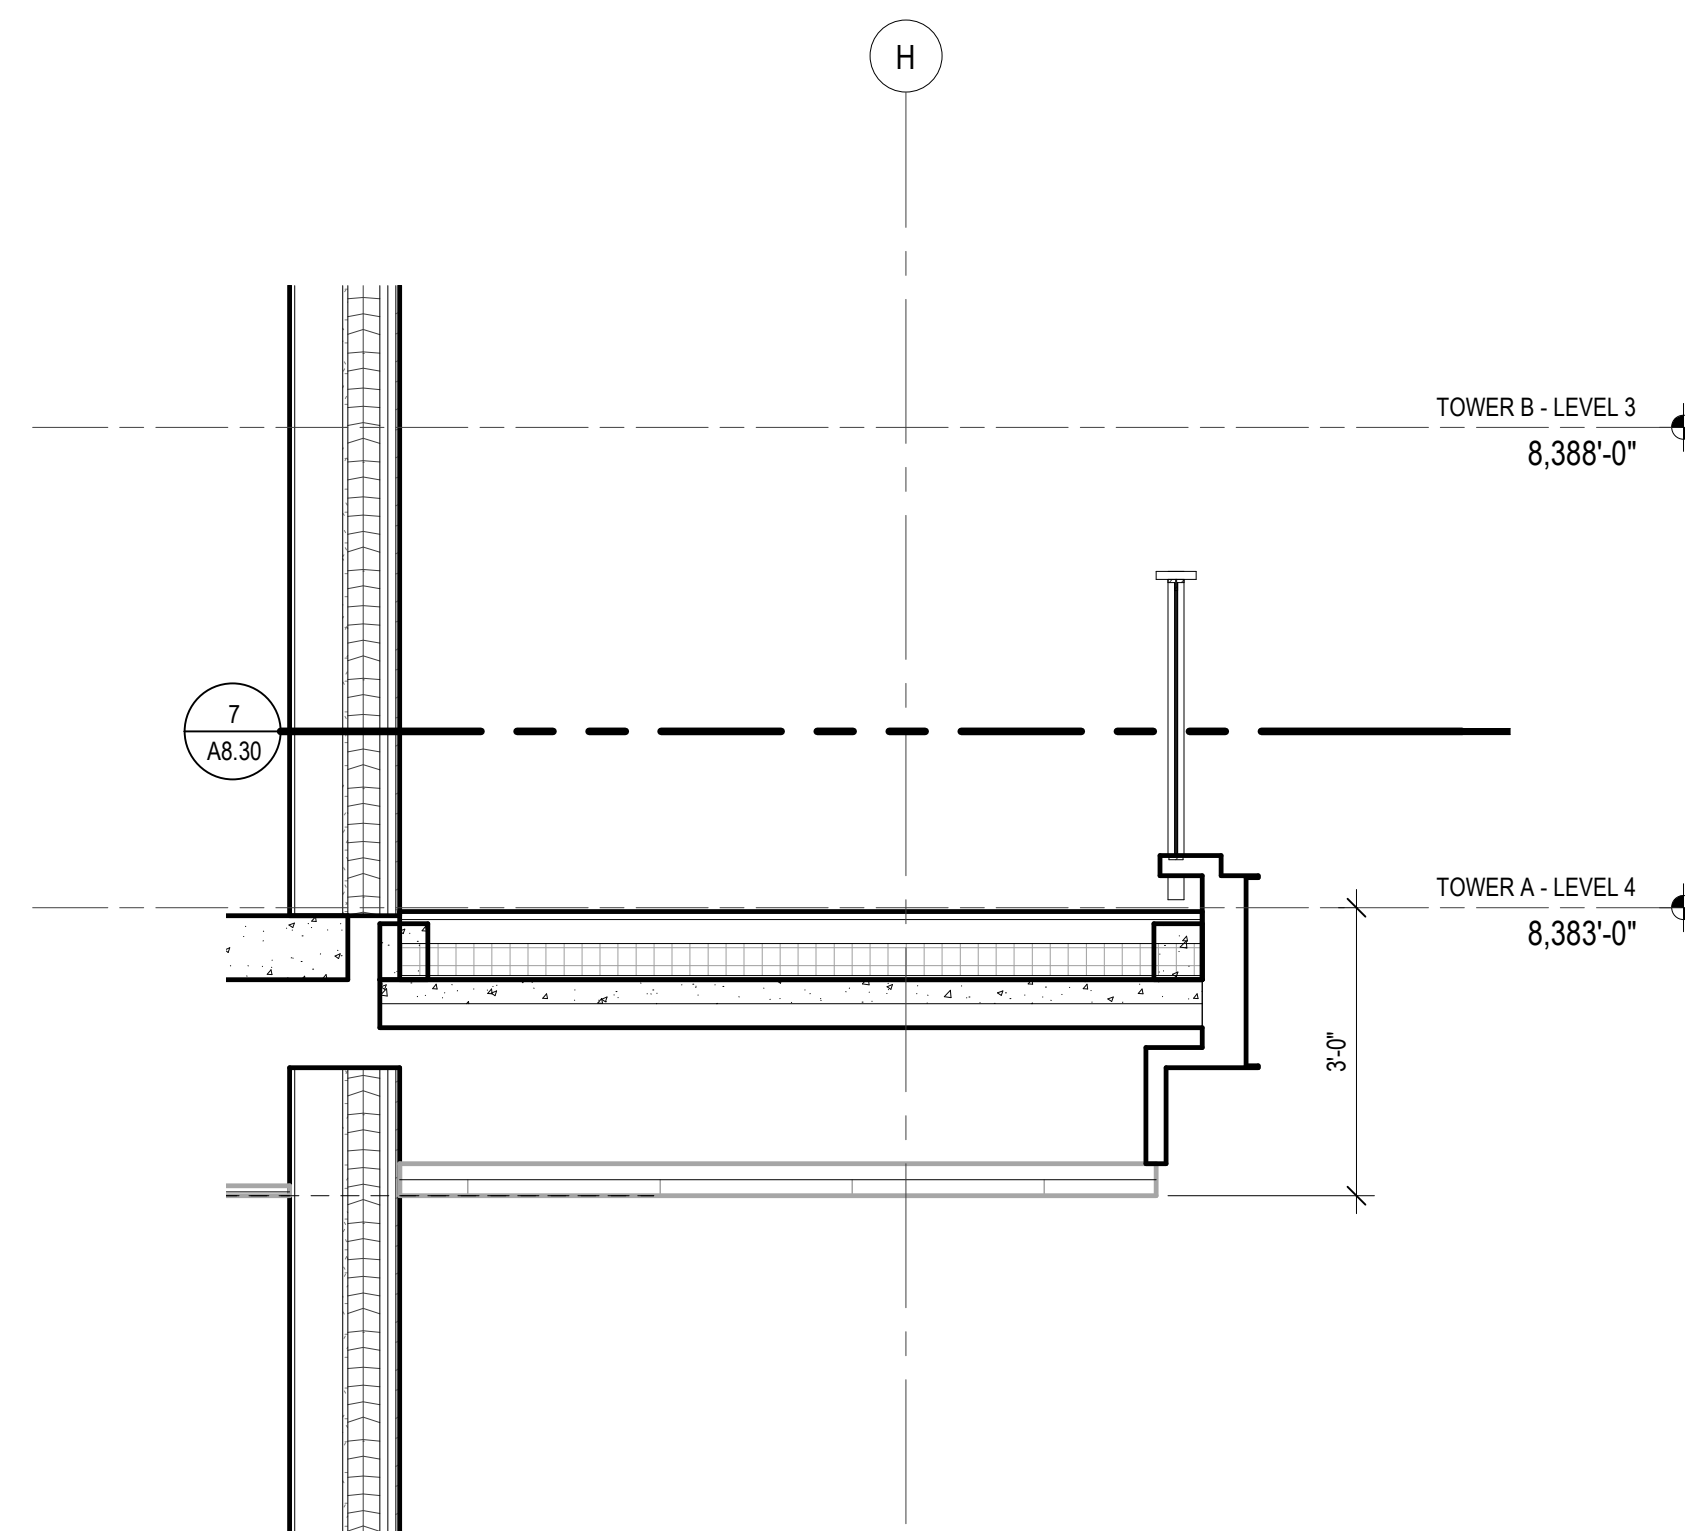

4 METAL DECK SECTION - TYPE 3

SCALE: 1/2" = 1'-0"

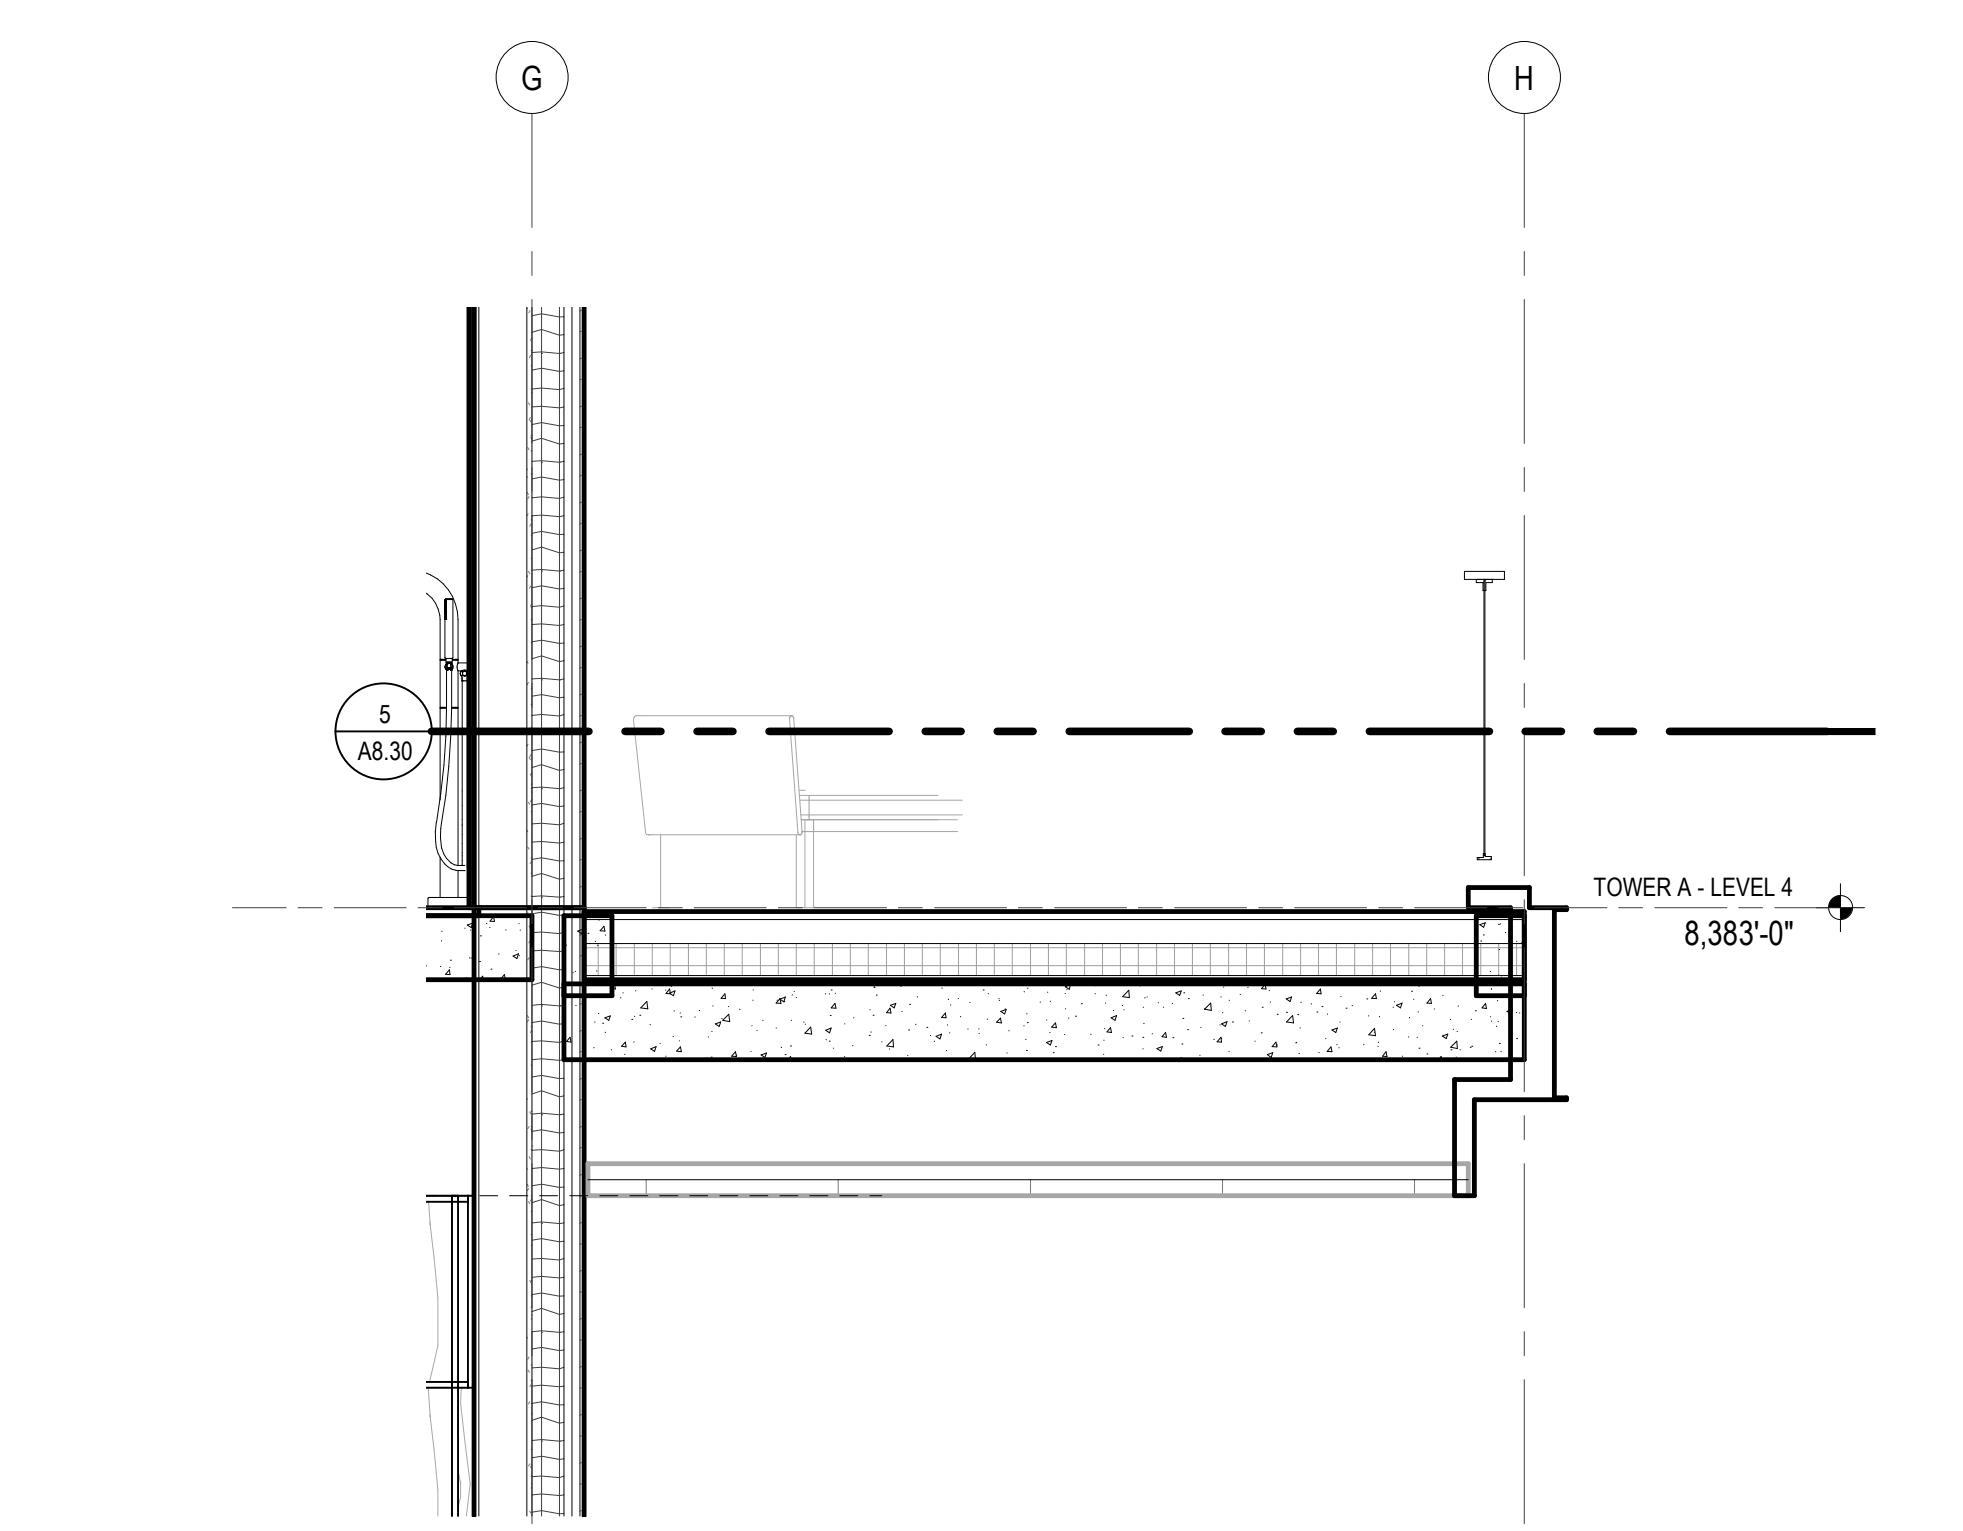

2 METAL DECK SECTION - TYPE 1

SCALE: 1/2" = 1'-0"