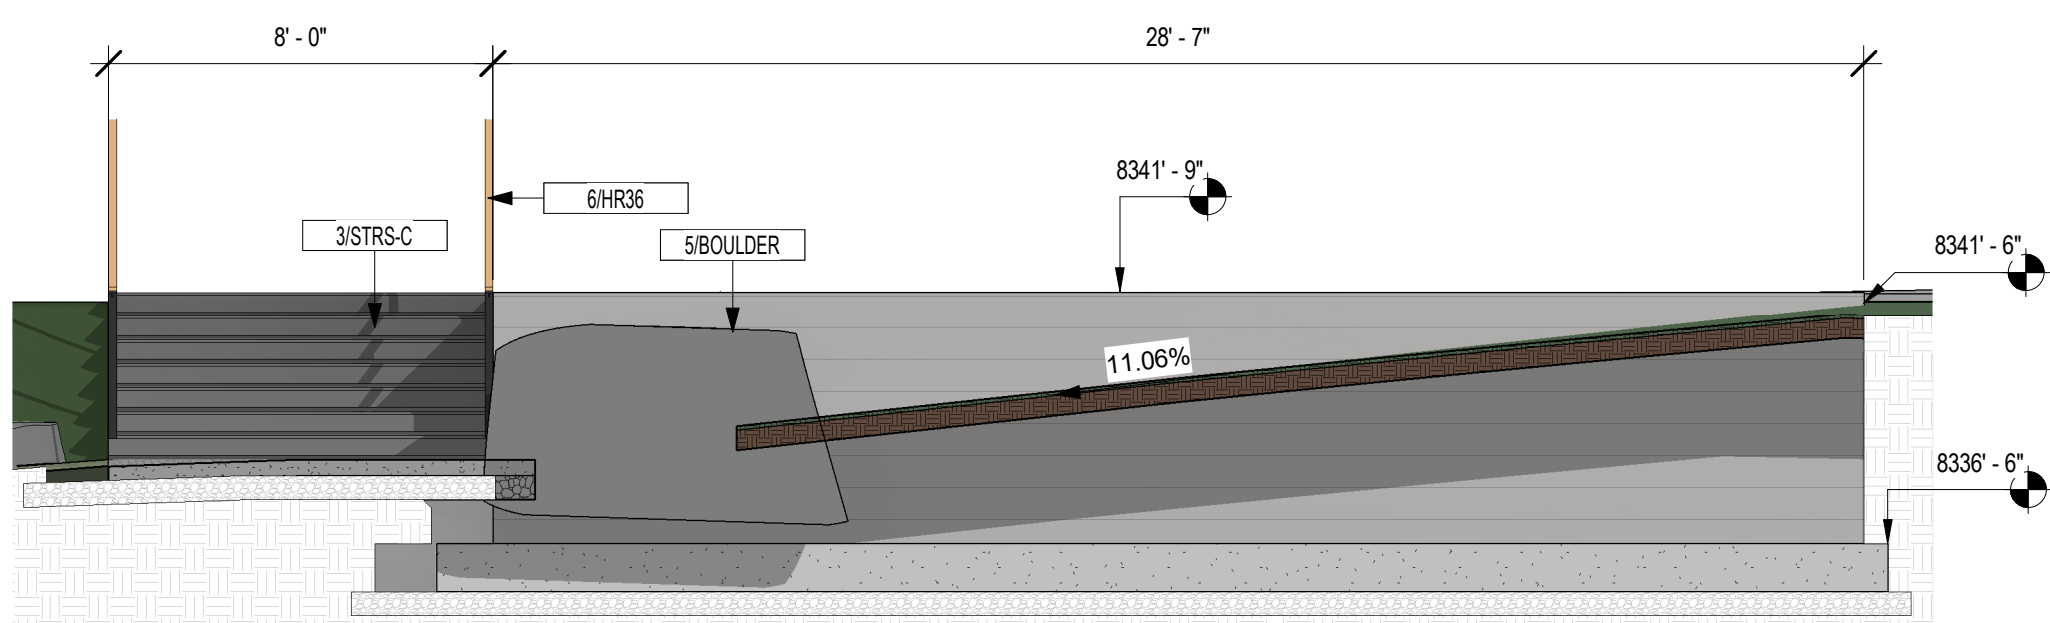
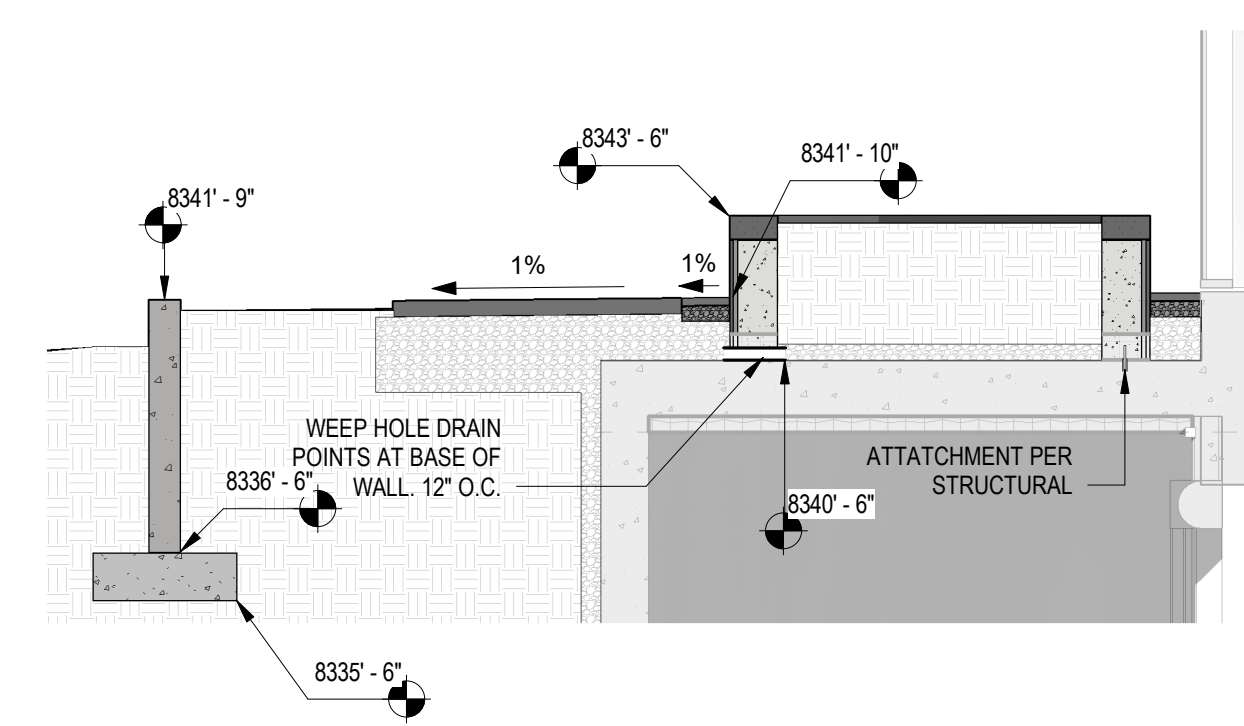
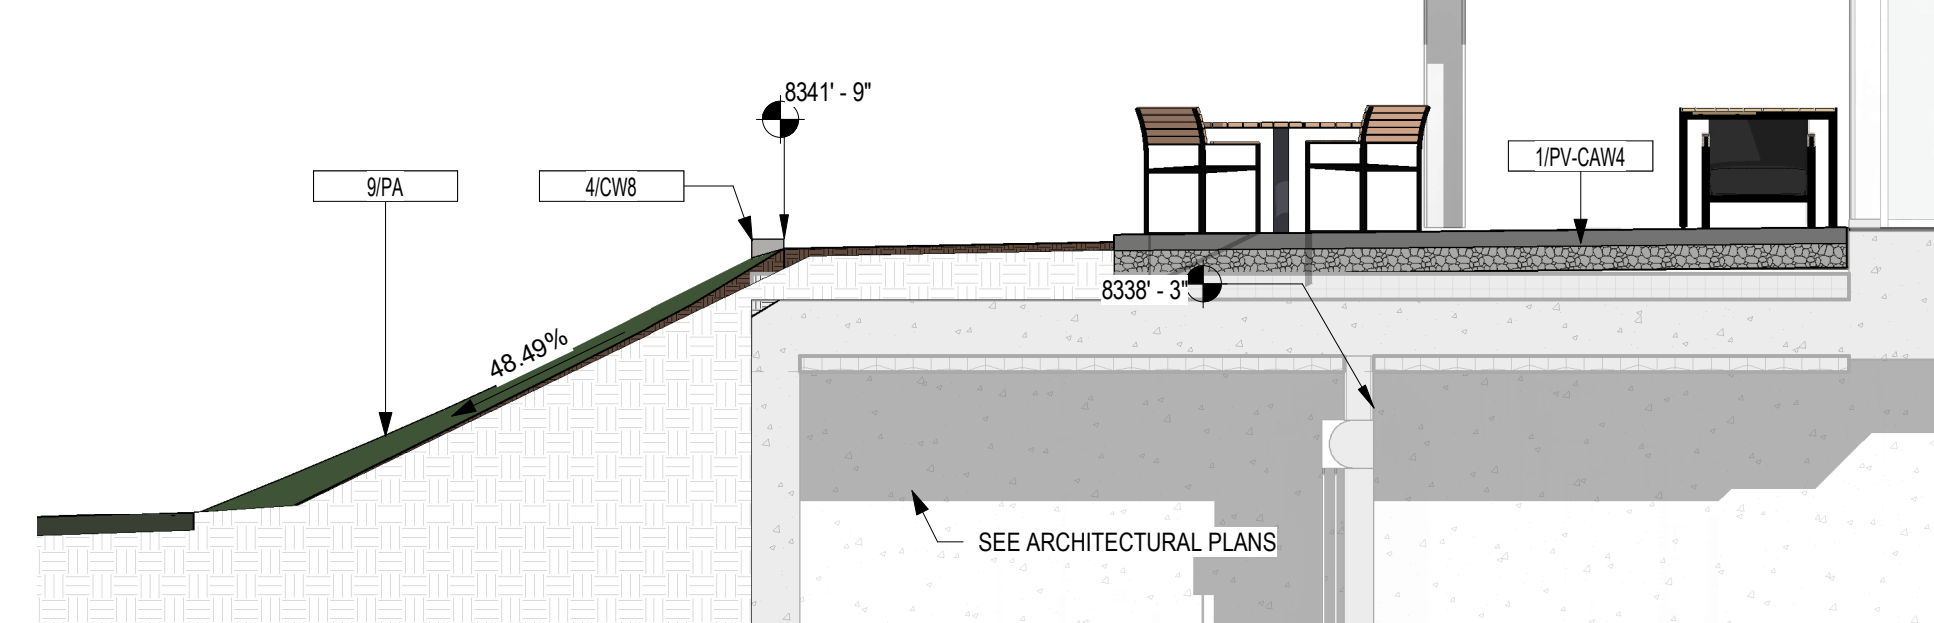
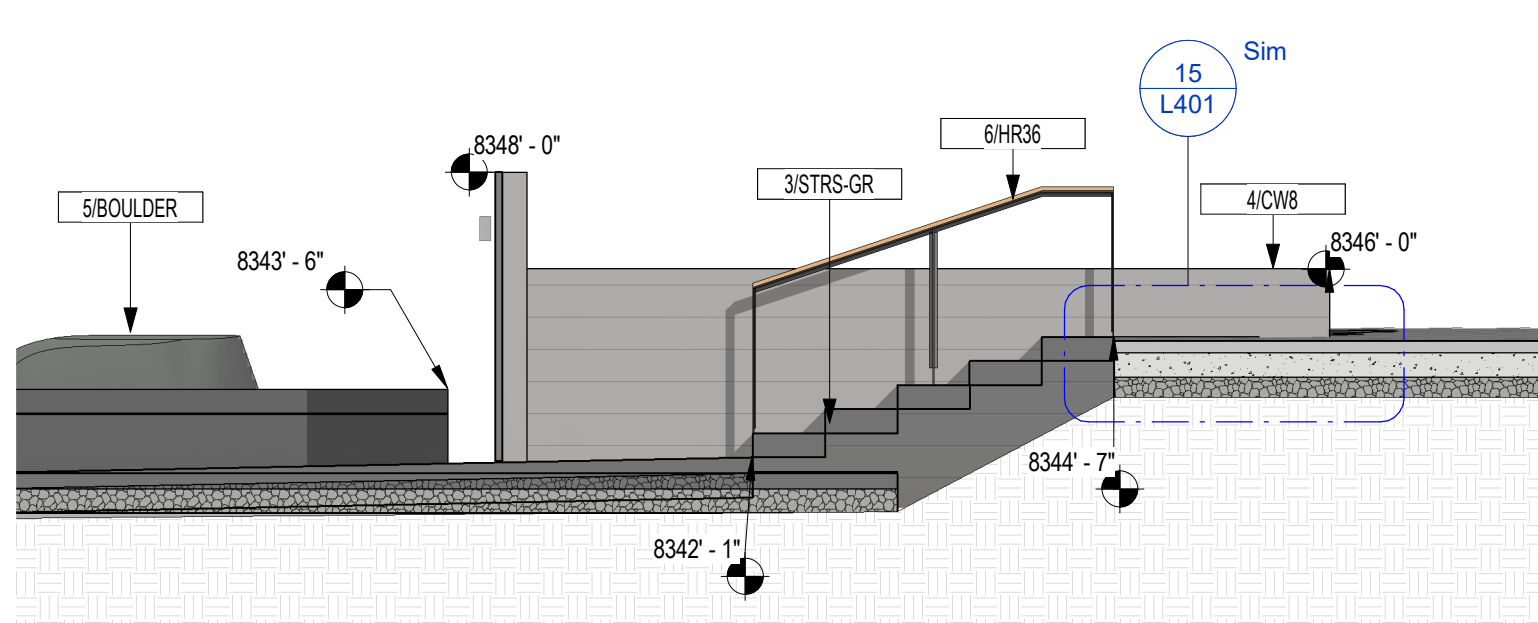
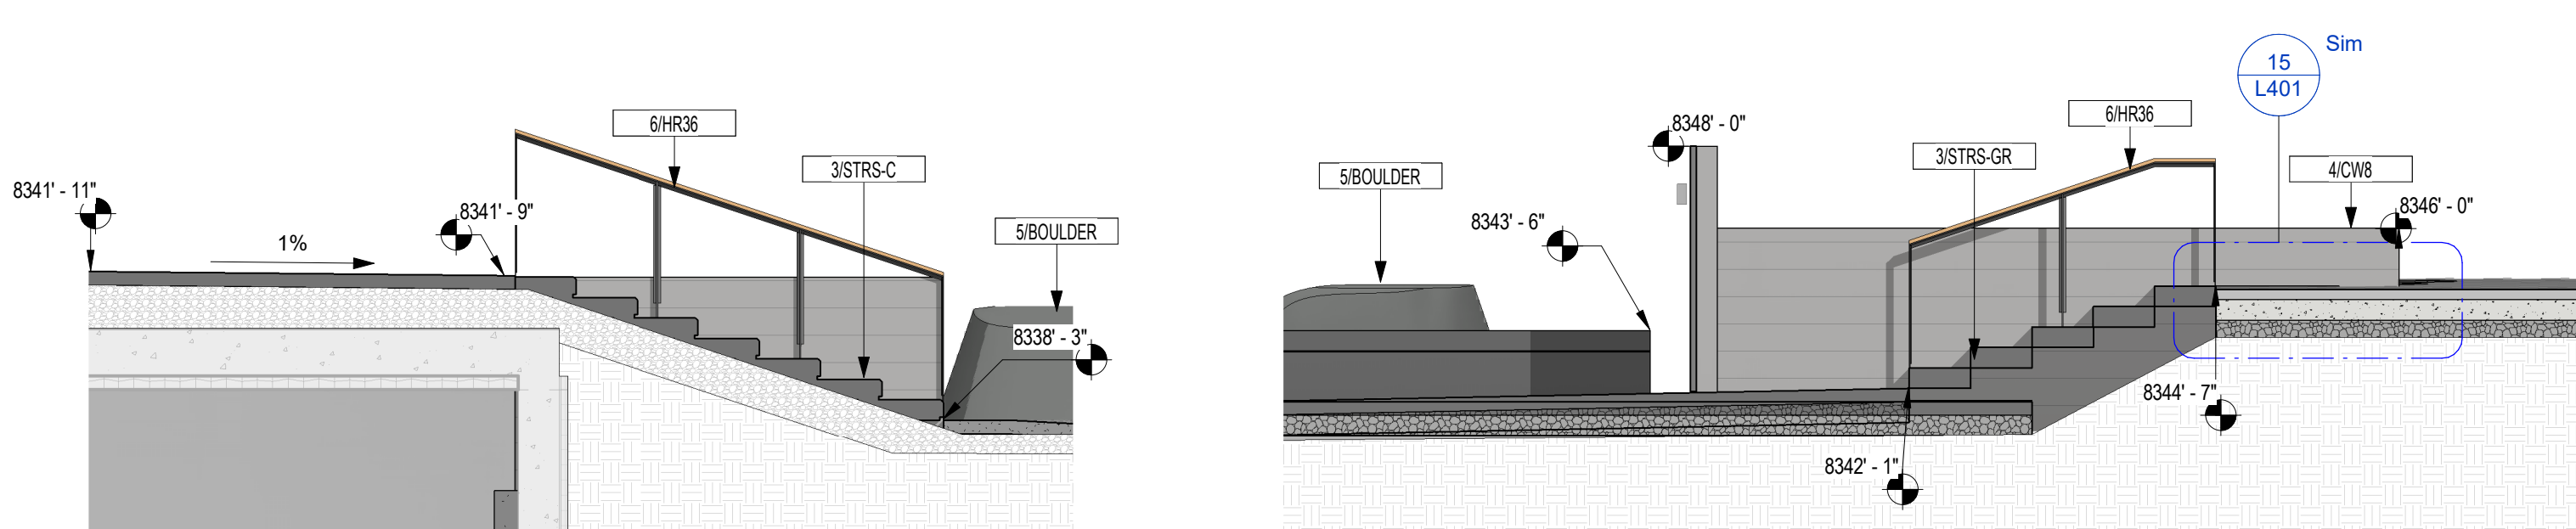
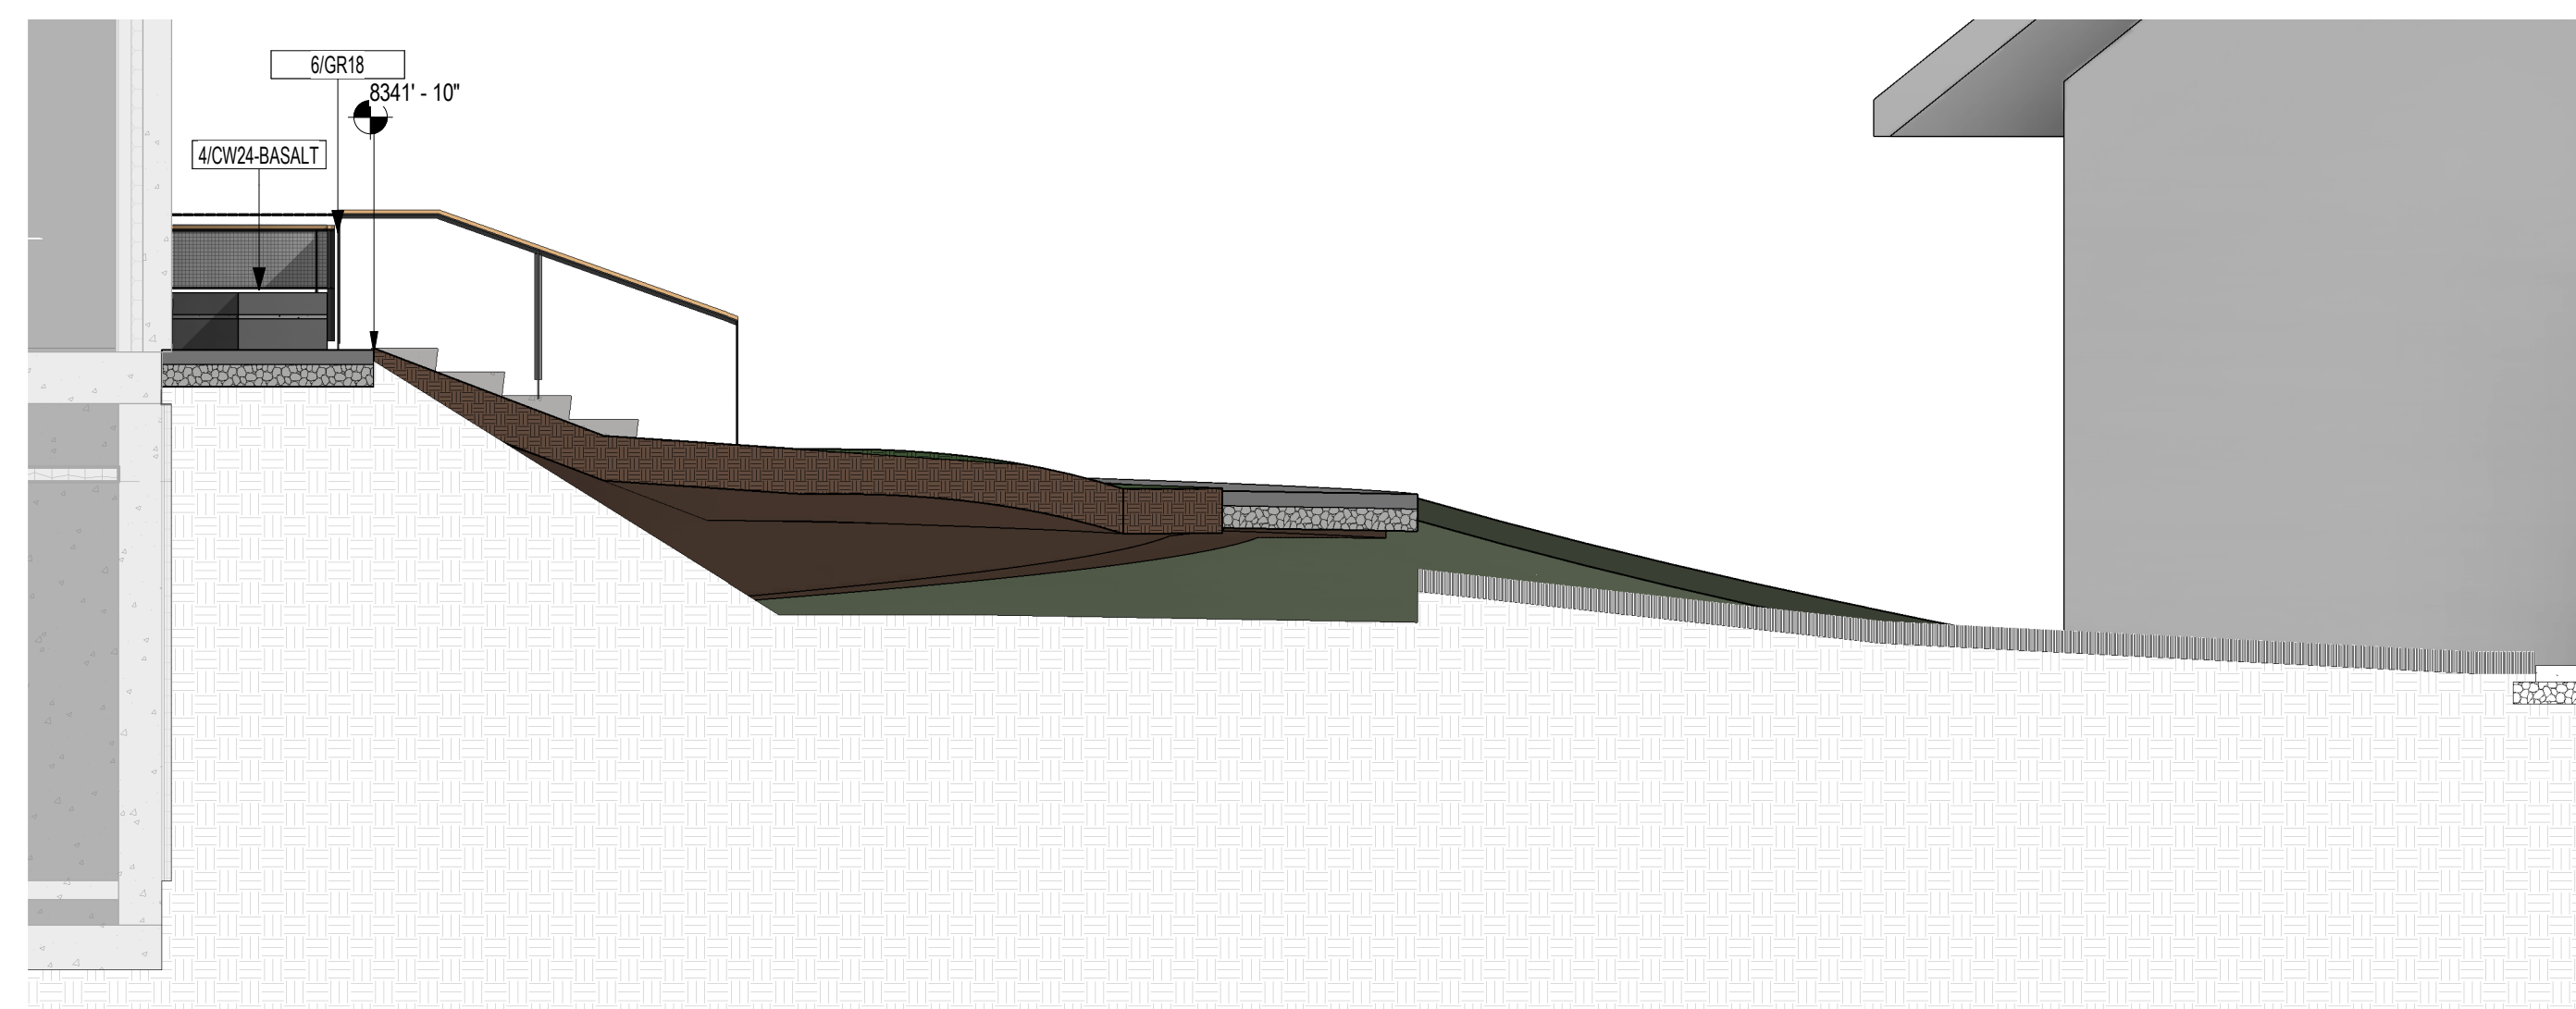
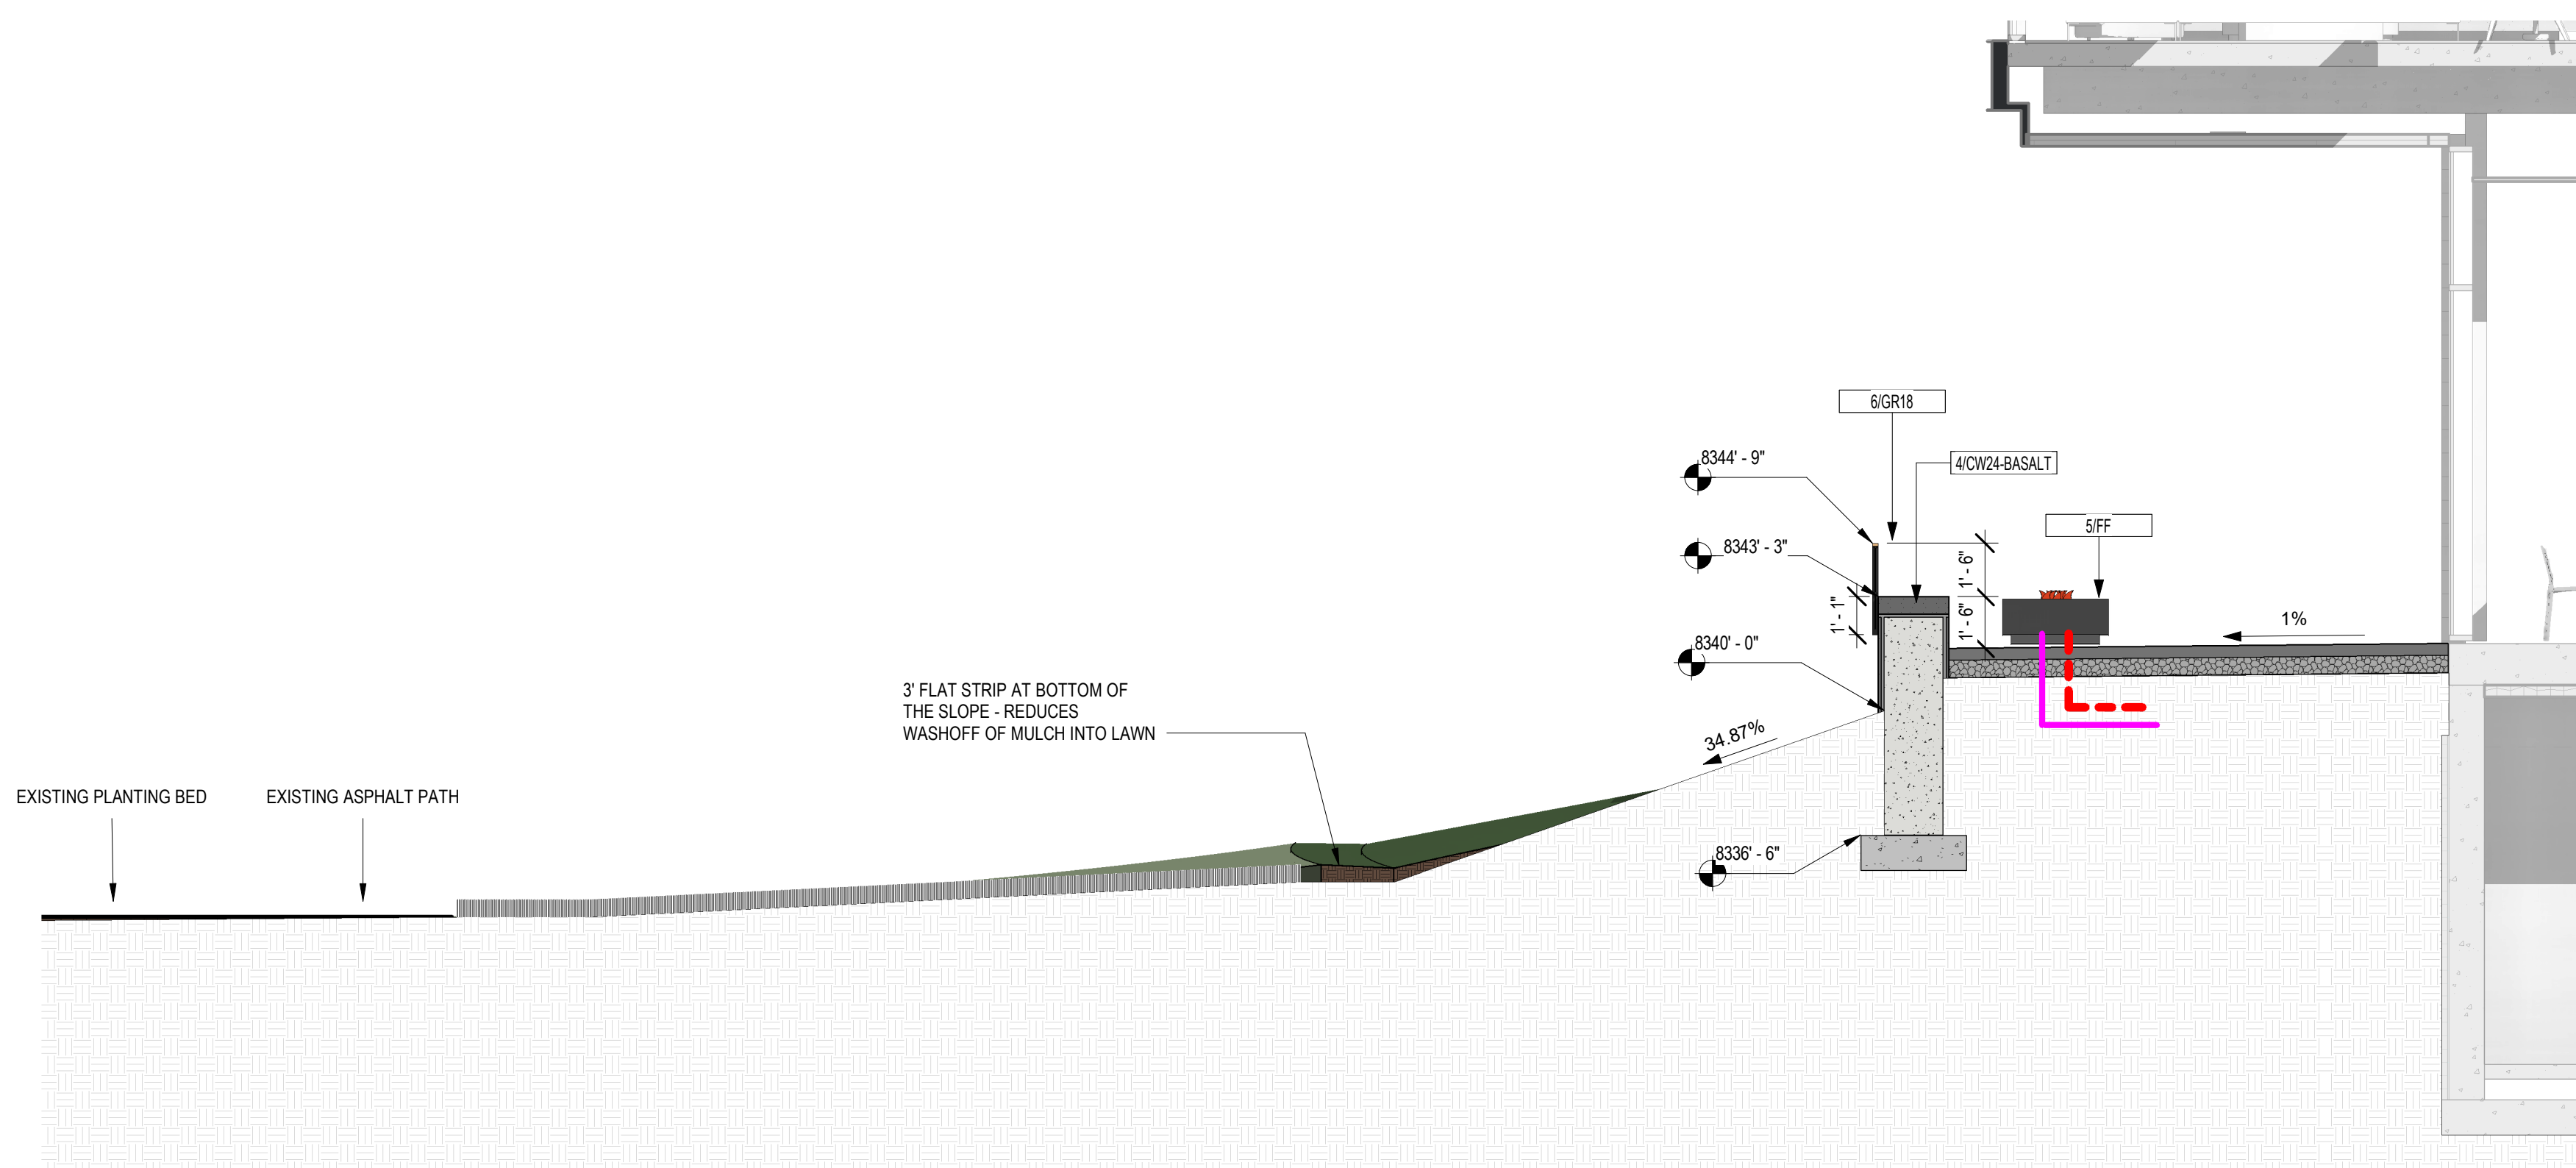
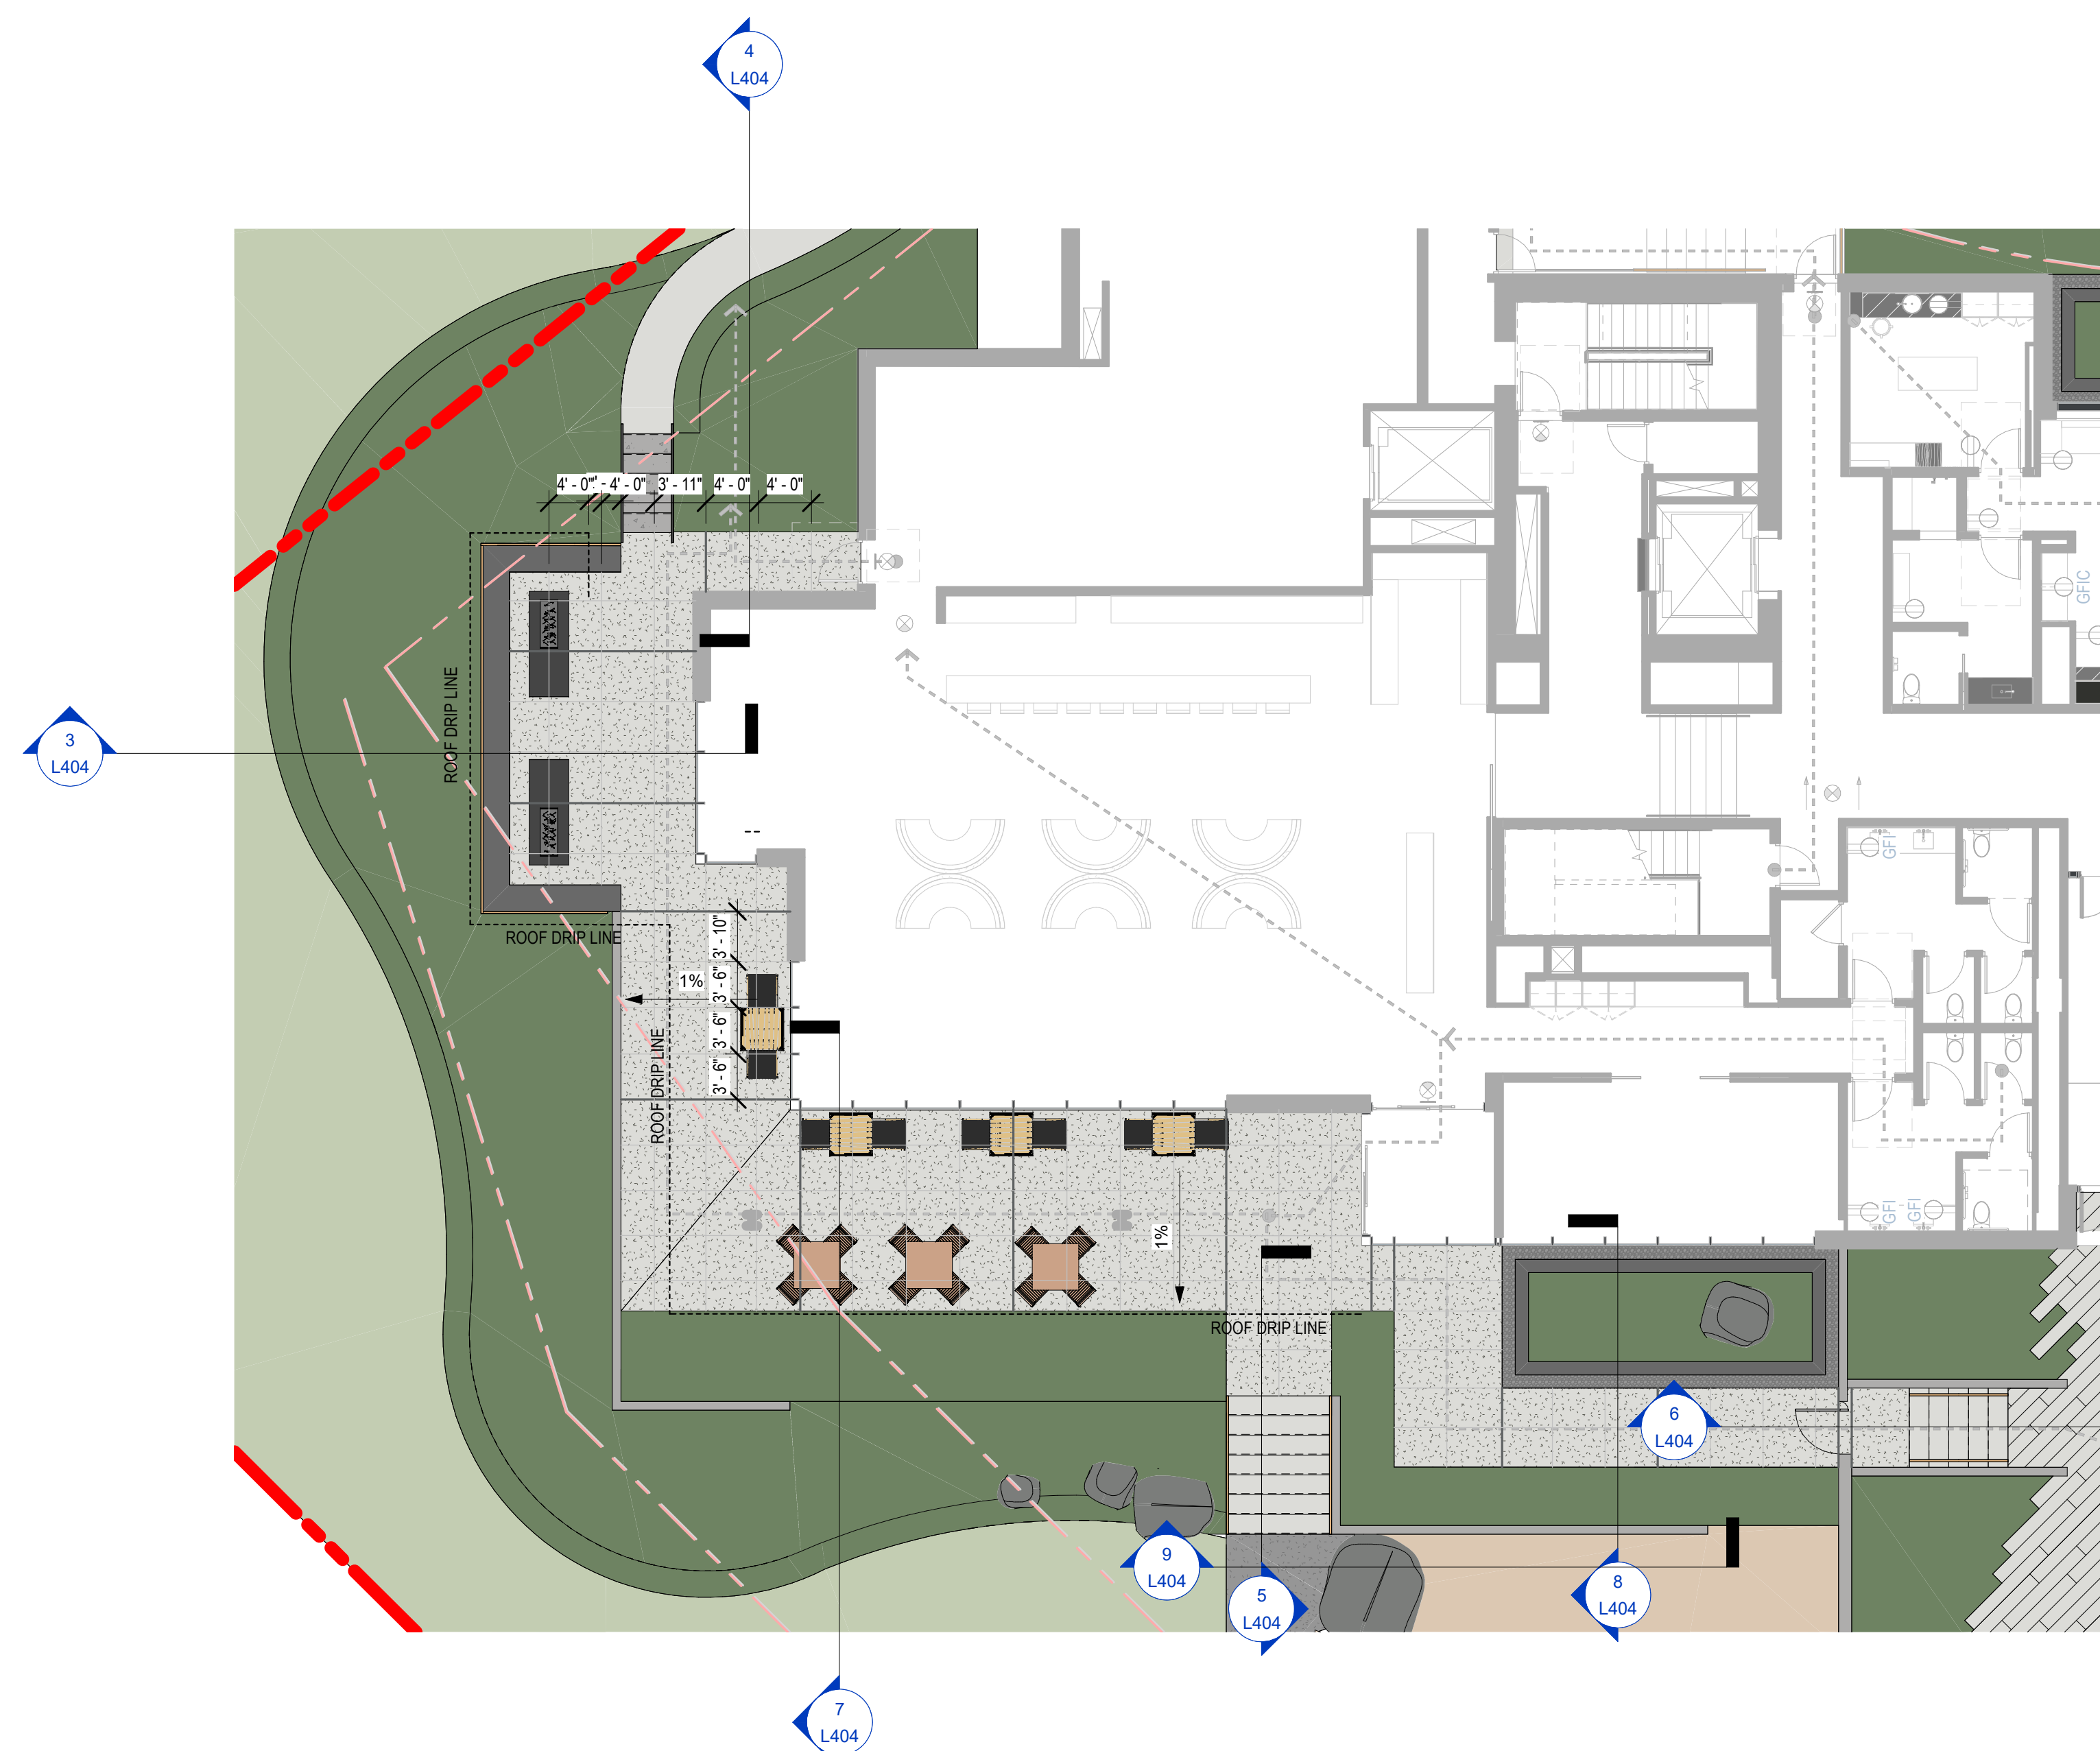


[illegible]

	Reserved for permit stamp
	109 North Jackson St. Suite 600 Salt Lake, Washington 84143 USA +1 206 242 6076 info@white-summit.com Olson Kundig project: SOMMET BLANC RESIDENCE 1 ADDRESS: PARK CITY, UT
 White Summit Development, LLC PO Box 980022 Park City, Utah 84098	

White Summit Development, LLC
PO Box 980022
Park City, Utah 84098

Acoustic Consultant
BRC Acoustics
1932 1st Ave, Suite 620
Seattle, WA 98101

Pool Consultant
Cloward H2O
2696 N University Ave, Suite 290
Provo, UT 84604

Landscape Architect
EPG Design
6949 South High Tech Drive, Suite 100
Midvale, Utah 84047

Specifications Writer
Friday Group
88 Mainelli Road
Middlebury, VT

Code Consultant
Holmes
600 1st Avenue, Suite 200A
Seattle, WA 98104

Fire Protection Engineer
Jensen Hughes
One Research Drive, Suite 305C
Northborough, MA 01501

Vertical Transportation Consultant
Lerch Bates

Structural Engineer

Magnusson Klemencic Associates
1301 5th Ave, Suite 3200
Seattle, WA 98101

O-
1319 SE MLK Blvd, Suite 210
Portland, Oregon 97219

Building Envelope Consultant
RDH
2101 N 34th St
Seattle, WA 98103

Accessibility Consultant
Studio Pacifica
2144 Westlake Ave N, Suite F

MEP Engineer
WSD USA

1001 Fourth Ave., Suite 3100
Seattle, WA 98154

principal architect David Harris
project manager Grant Hardy

drawn by Grant Hardy

checked by Checker

job no. 20052
date 06.10.2024

revisions:

CONSTRUCTION DOCUMENTS 85%

06.10.2004

06.10.2024	
------------	--

SITE DETAILS

L404