



KEYNOTES 01 PAVEMENT, RAMPS, AND CURBS 4/L401 1,419 SF Crushed Stone with Agg Base Concrete 4" - Broom Finish with Sawcut Scoring 1,693 SF 1/PV-CAW4 Concrete 4"- White with Acid Wash with Sawcut Scoring 21,468 SF 1/PV-CIC Concrete 4"-Integral Color with Decorative Scoring 5,416 SF 1/UPV-STN - Stone Paver - Monolithic - 96x12x12 - Pool Coping CLOWARD 470 SF 1/UPV-STN-B Basalt Paver - Monolithic - 96x12x2 - with Conc Base 12/L401 712 SF 1/UPV-STN-BRID Granite Paver - Monolithic - 96x12x2 - with Concrete Base Bridge 12/L401 116 SF 1/UPV-STN-G Granite Paver - Monolithic - 96x12x3 - with Concrete Base 12/L401 4,912 SF 1/UPV-STN-G Granite Paver - Monolithic - 96x12x2 - with Trench Drain Under 6/L402 174 SF DRAIN -----JOINT - SAW CUT JOINT - SAW CUT - BEVELED 9/L401 JOINT - EXPANSION JOINT - COLD 03 SITE STAIRS 3/STRS-BA Basalt Treads on CIP Base - 6"x12"x5" 13/401 452 SF 3/STRS-C Concrete Stair - 6" x 12" - Acid Wash Natural Gray with Concrete with 15/L401 1,478 SF Shadowline 3/STRS-GR Granite Treads on Concrete Base - 6"x12" 13/401 1,272 SF Detail VSF / FF 4/CW6 6" Concrete Wall Boardform 4/CW6-HT12 12" - Hot Tub Wall 17/401 480 SF 4/CW8 8" Concrete Wall Boardform 4/CW12 12" Concrete Wall Boardform 16/401 13,205 SF 4/CW12-BASALT 12" Basalt 17/401 970 SF 4/CW24 24" Concrete Wall Boardform 16/401 219 SF 4/CW24-BASALT 24" Basalt 17/401 302 SF SEE L404-L408 FOR ISOMETRIC AND SECTION VIEWS OF WALLS THEIR ELEVATION RELATIONSHIPS 05 SITE AMENITIES Surface Mount Mild Steel Pyre-T 96"x36"x15" - fire feature by Outdoor MamaGreen_BND023_BONDI BEAU 4-seater INT DES 5/SF-ADCHR Grand Adirondack Chair - Ipe - The Best Adirondack Chair.com 5/SF-ADCHR2 MammaGreen_BND001_BONDI Adirondack 5/SF-BTABLE Bistro Table (TBD with ID) 5/SF-CHAIR MamaGreen_Allux_Casual Chair (MZ037) 5/SF-DINING1 MamaGreen_Allux Dining Table (MZ209) 5/SF-DINING2 MamaGreen_Allux Dining Table (MZ211) 5/SF-DNG2 Dining Table (Interior Designer) 5/SF-LOUNG_1 MamaGreen_Allux_Lounger with wooden wheels INT DES (MZ500) 5/SF_TABLE-SIDE 18" Side Table - Per Interior Design INT DES 5/WF-POOL POOL CLOWARD 5/WF-HT Hot Tub CLOWARD 06 SITE RAILINGS AND FENCES 6/GR18 6/GR42 Kukio - Flat - Space - Wire Mesh - 18" 8/L402 Kukio - Flat - Space - Wire Mesh - 42" SITE RAILING TO MATCH IN WITH THE OKA DETAIL FOR THE KUKIO HAND / GUARDRAIL. ADJUST DESIGN TO MEET THE SPECIFIED VARIATIONS OF NO-MESH AND HEIGHT DIFFERENCES 63,005 SF Slope Stabilization / Native Alpine Groundcover Landscaping Areas Planting Area 26,402 SF 9/SOD-LAWN Lawn 6,871 SF 10 MISCELLANOUS ELEMENTS

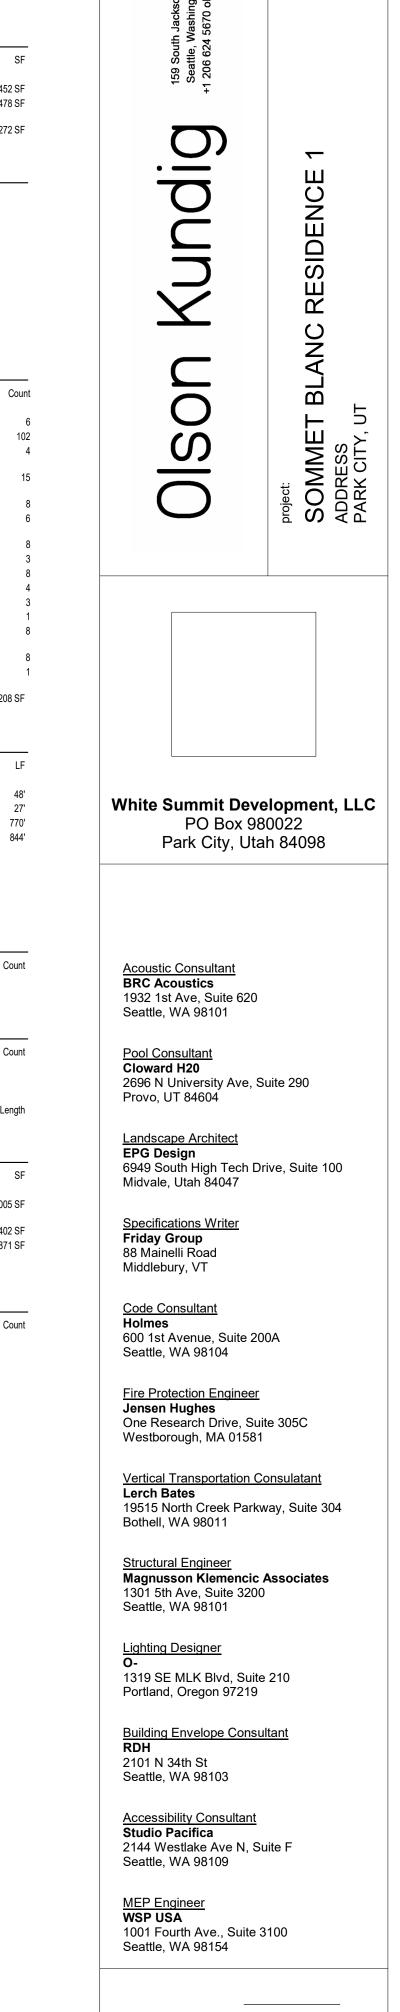

06/10/24

Reserved for permit stamp

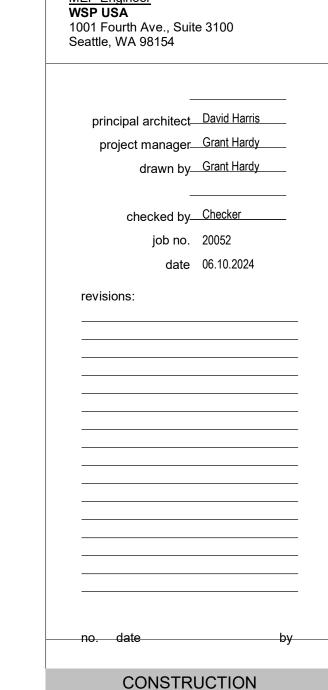

DISCLAIMER:

THE DESIGNS SHOWN AND DESCRIBED HERIN (INCLUDING ALL TECHNICAL DRAWINGS, GRAPHIC REPRESENTATIONS, AND MODELS THEREOF) ARE PROPRIETARY AND CAN NOT BE COPIED, DUPLICATED, OR COMMERCIALLY EXPLOITED IN WHOLE OR IN PART WITHOUT THE SOLE AND EXPRESS WRITTEN PERMISSION FROM ENVIRONMENTAL PLANNING GROUP GROUP (EPG).

ENVIRONMENTAL PLANNING GROUP GROUP (EPG) PROVIDED QUANTITIES ARE CALCULATED BASED ON THE 3D MODEL PROGRESS. CONTRACTORS ARE RESPONSIBLE FOR REVIEWING THE DESIGN AND PROVIDING THEIR OWN CALCULATIONS AND AREAS FOR THE PURPOSES OF COST ESTIMATING / BIDDING. ALL QUANTITIES AND COST ASSUMPTIONS TO BE REVIEWED WITH AND APPROVED BY THE LANDSCAPE ARCHITECT.

THE CLIENT, AND/OR THE CLIENT'S CONTRACTOR, IS RESPONSIBLE FOR ATTAINING OR PROVIDING THE NECESSARY CONSTRUCTION PERMIT FOR CITY CODE COMPLIANCE.

SITE DETAILS

L407

DOCUMENTS 95%

06.10.2024