SHEET NOTES:

- A. REFER TO M2.4 SERIES FOR ENLARGED PLANS.
 B. FIREPLACE FLUE ROUTING SHOWN FOR REFERENCE. REFER TO ENLARGED UNIT PLANS FOR ROUTING
- AND SIZING DETAIL.

 C. MECHANICAL EQUIPMENT SHOWN FOR REFERENCE. REFER TO ENLARGED UNIT PLANS FOR DETAIL.


***** NUMBERED NOTES:


- 1 36-INCH TALL LOUVER FOR ASHP AIR INTAKE PROVIDED AROUND TOP OF ENTIRE MECHANICAL WELL. SEE
- ARCHITECTURAL DRAWINGS FOR DETAIL.

 2 FIREPLACE FLUE TERMINATIONS TO BE CAPPED WITH ORTAL VERTICAL POWER VENT PER M5.05 DETAIL 4
- 3 5"Ø FIREPLACE FLUE TERMINATION TO BE CAPPED WITH ORTAL VERTICAL POWER VENT PER M5.07 DETAIL 7.

 4 EXHAUST FANS TO TERMINATE IN ARCHITECTURAL CEILING CAVITY IN ROOFTOP WELL. EXHAUST TERMINATIONS TO BE LOCATED 1'-0" ABOVE MECHANICAL ROOM CEILING. REFER TO M4.04 DETAIL 1

AND M4.04 DETAIL 5

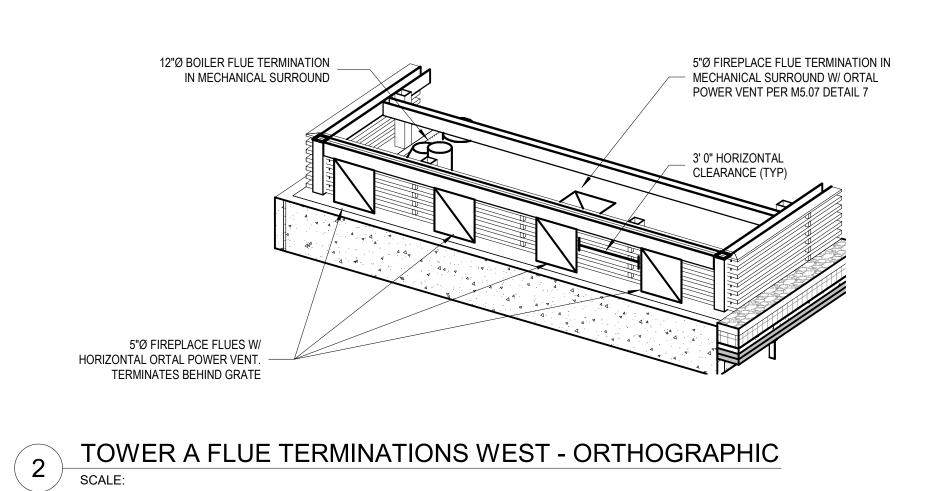


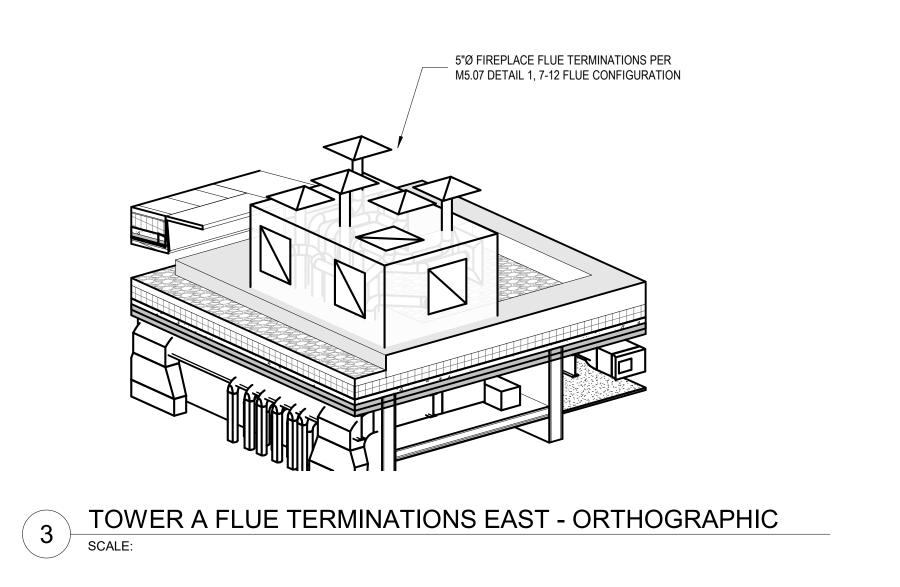


-8" VERTICAL FLUE SA ASHP W/ HIGH WIND CAP \A-R-2-\-\-\-A-R-2-\ 5"Ø FIREPLACE FLUES DN / 8" VERTICAL FLUE 5"Ø FIREPLACE FLUE TERMINATION W/ HIGH WIND CAP IN MECHANICAL SURROUND 12"Ø BOILER FLUE TERMINATION IN MECHANICAL SURROUND HORIZONTAL FIREPLACE TERMINATIONS TO MECHANICAL SURROUND GRATE 8" VERTICAL FLUE 34 17

1 TOWER A - ROOF MECHANICAL DUCT PLAN

SCALE: 1/8" = 1'-0"

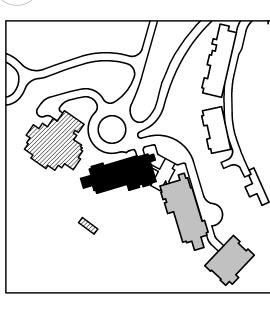

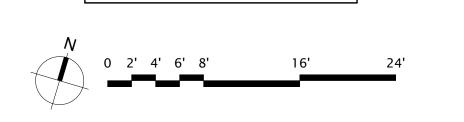

ASPEN GROUP

Aspen Group USA, LLC

PO Box 980022

Park City, Utah 84098

Reserved for permit stamp

 $\frac{\Box}{\Box}$

Landscape Architect
EPG Design
6949 South High Tech Drive, Suite 100
Midvale, Utah 84047

Specifications Writer
Friday Group
88 Mainelli Road
Middlebury, VT

Code Consultant
Holmes
600 1st Avenue, Suite 200A
Seattle, WA 98104

Fire Protection Engineer
Jensen Hughes
One Research Drive, Suite 305C
Westborough, MA 01581

Vertical Transportation Consulatant
Lerch Bates
19515 North Creek Parkway, Suite 304
Bothell, WA 98011

Structural Engineer
Magnusson Klemencic Associates
1301 5th Ave, Suite 3200
Seattle, WA 98101

Lighting Designer
O1319 SE MLK Blvd, Suite 210
Portland, Oregon 97219

Building Envelope Consultant RDH

2101 N 34th St Seattle, WA 98103

Seattle, WA 98109

Accessibility Consultant
Studio Pacifica

2144 Westlake Ave N, Suite F

Pool Consultant
Cloward H20
2696 N University Ave, Suite 290
Provo, UT 84604

principal architect
project manager
drawn by
checked by <u>Checker</u>
job no.
date 5/31/2024
revisions:
revisions:
revisions:

TOWER A - ROOF MECHANICAL DUCT PLAN

IFC Set 3 of 3

5/31/2024

M2.2A.R