


1 MECHANICAL HYDRONIC RISER DIAGRAM - TOWER B  
SCALE: NTS

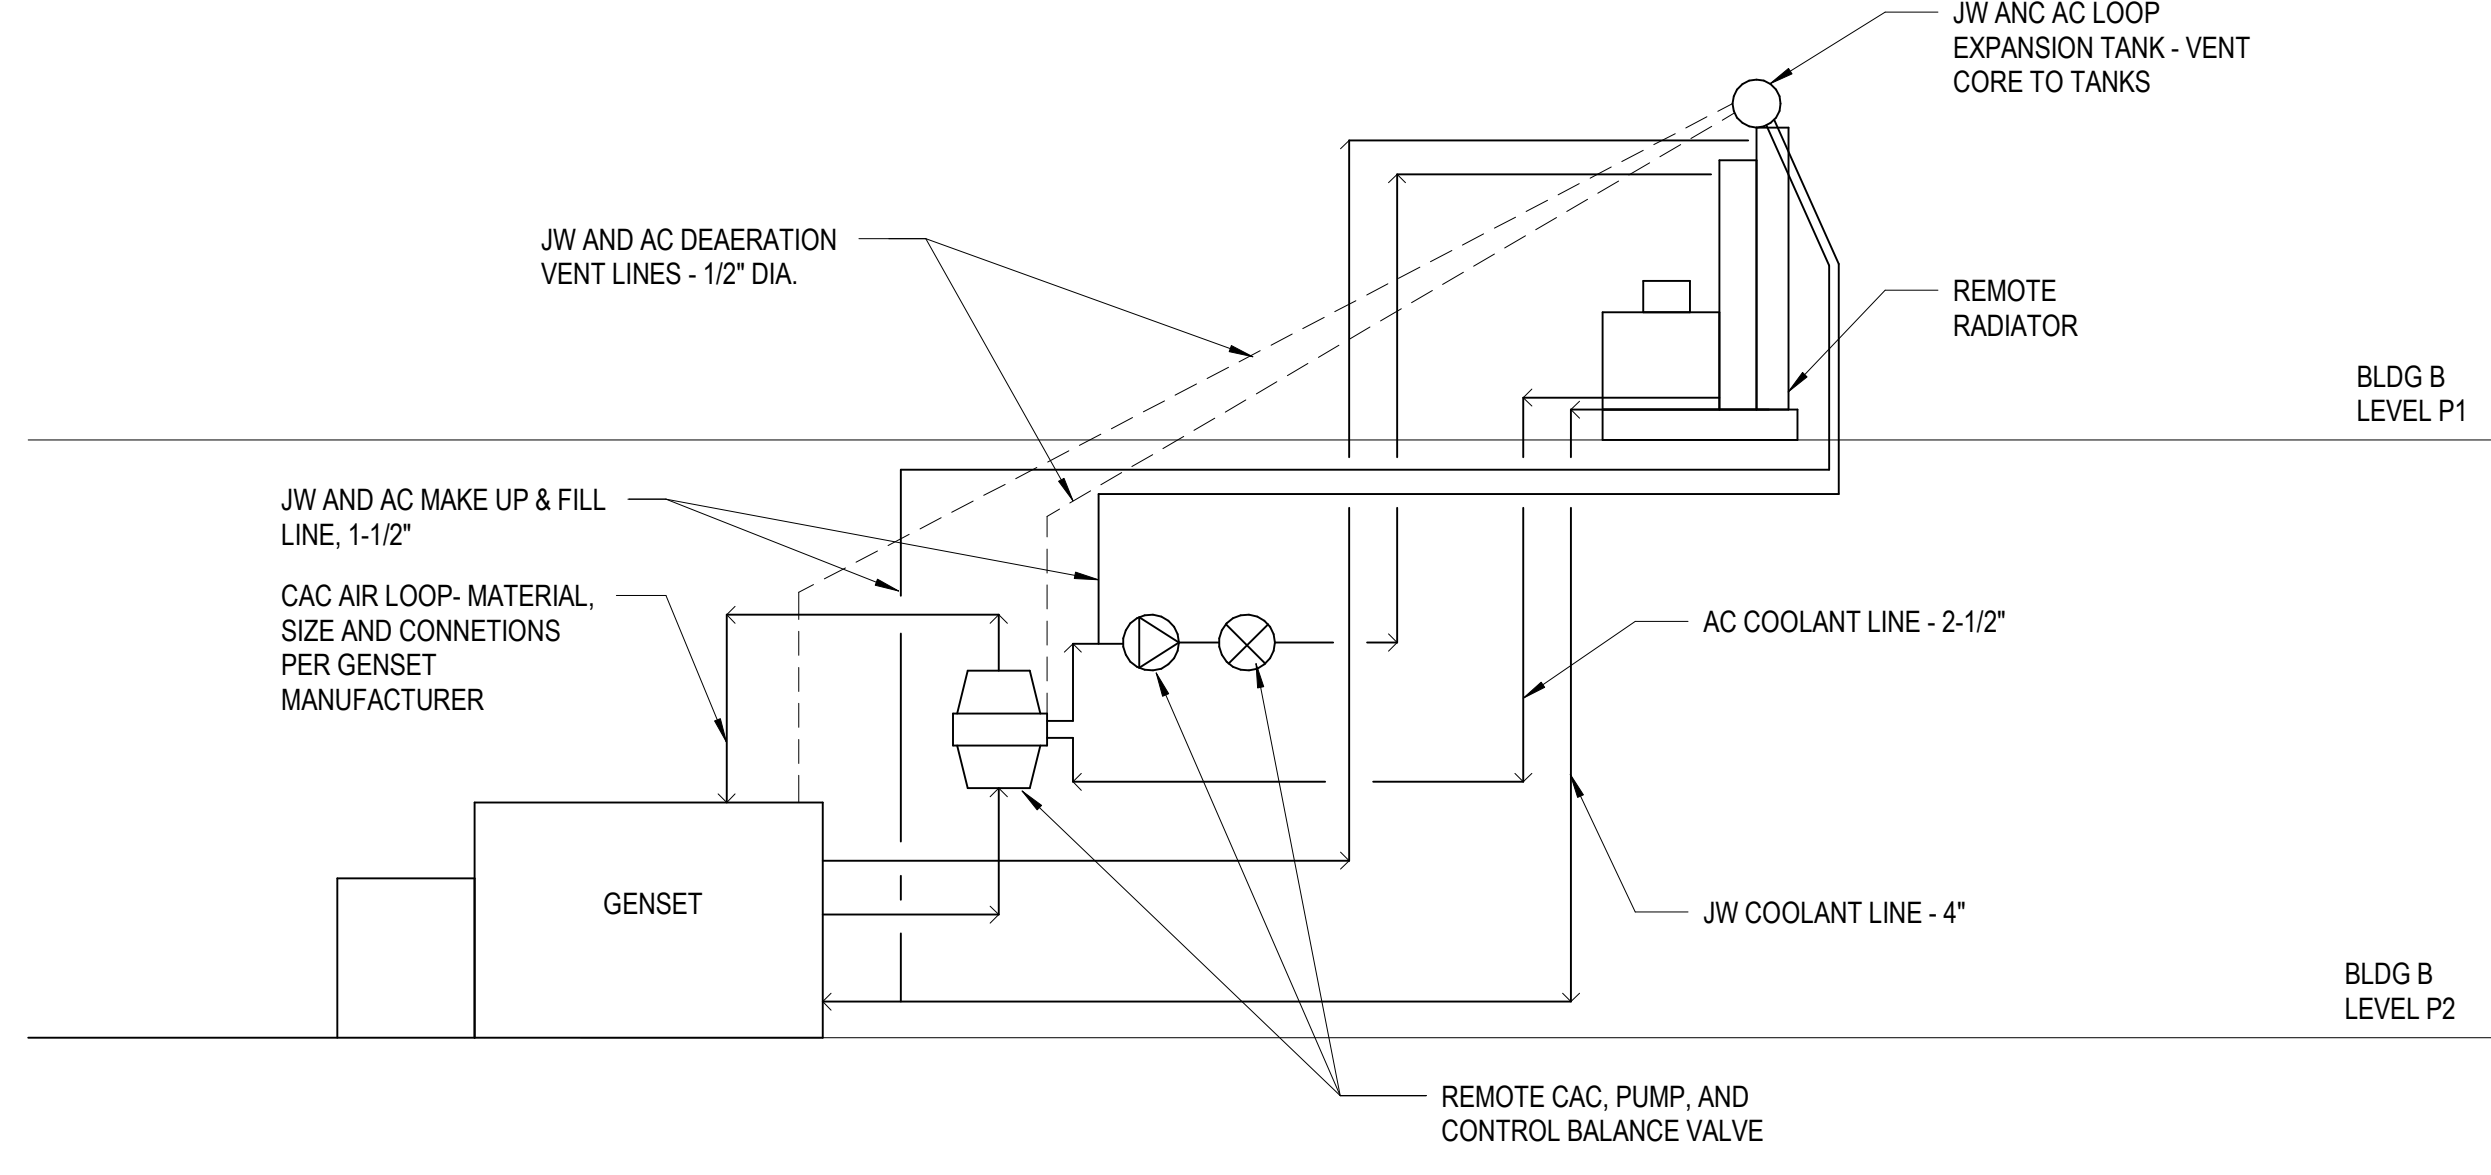

2 MECHANICAL GENSET REMOTE RADIATOR RISER DIAGRAM - TOWER B  
SCALE: NTS

Reserved for permit stamp

100 South Jackson St, Suite 800  
Seattle, Washington 98104 USA  
+1 206 624 1319  
**Olson Kundig**  
project: **SOMMET BLANC**  
8900 Marzac Ave (B2, East Parcel)  
Park City, Utah 84300

**ASPEN GROUP**  
Aspen Group USA, LLC  
PO Box 580022  
Park City, Utah 84098

- Pool Consultant**  
Cloward M2P  
2696 N University Ave, Suite 290  
Provo, UT 84604
- Landscape Architect**  
EPG Design  
6049 South High Tech Drive, Suite 100  
Midvale, Utah 84047
- Specifications Writer**  
Friday Group  
85 Mainelli Road  
Middlebury, VT
- Code Consultant**  
Holmes  
600 1st Avenue, Suite 200A  
Seattle, WA 98104
- Fire Protection Engineer**  
Jensen Hughes  
One Research Drive, Suite 305C  
Westborough, MA 01581
- Vertical Transportation Consultant**  
Larch Bates  
19515 North Creek Parkway, Suite 304  
Bothell, WA 98011
- Structural Engineer**  
Magnuson Kiermancic Associates  
1301 5th Ave, Suite 3200  
Seattle, WA 98101
- Lighting Designer**  
O-  
1319 SE MLK Blvd, Suite 210  
Portland, Oregon 97219
- Building Envelope Consultant**  
RDH  
2101 N 34th St  
Seattle, WA 98103
- Accessibility Consultant**  
Studio Pacifica  
2144 Westlake Ave N, Suite F  
Seattle, WA 98109
- MEP Engineer**  
WSP USA  
1001 Fourth Ave., Suite 3100  
Seattle, WA 98154

principal architect \_\_\_\_\_  
project manager \_\_\_\_\_  
drawn by \_\_\_\_\_  
checked by: Checker  
job no. \_\_\_\_\_  
date: 5/31/2024

revisions:


L: 25/2025 AS: 6.1  
T: 01/03/2025 AS: 6.286  
T: 5/17/2024 WFC: 2

no. date by

IFC Set 3 of 3  
5/31/2024

MECHANICAL HYDRONIC  
RISER DIAGRAM -  
TOWER B

M6.02B