




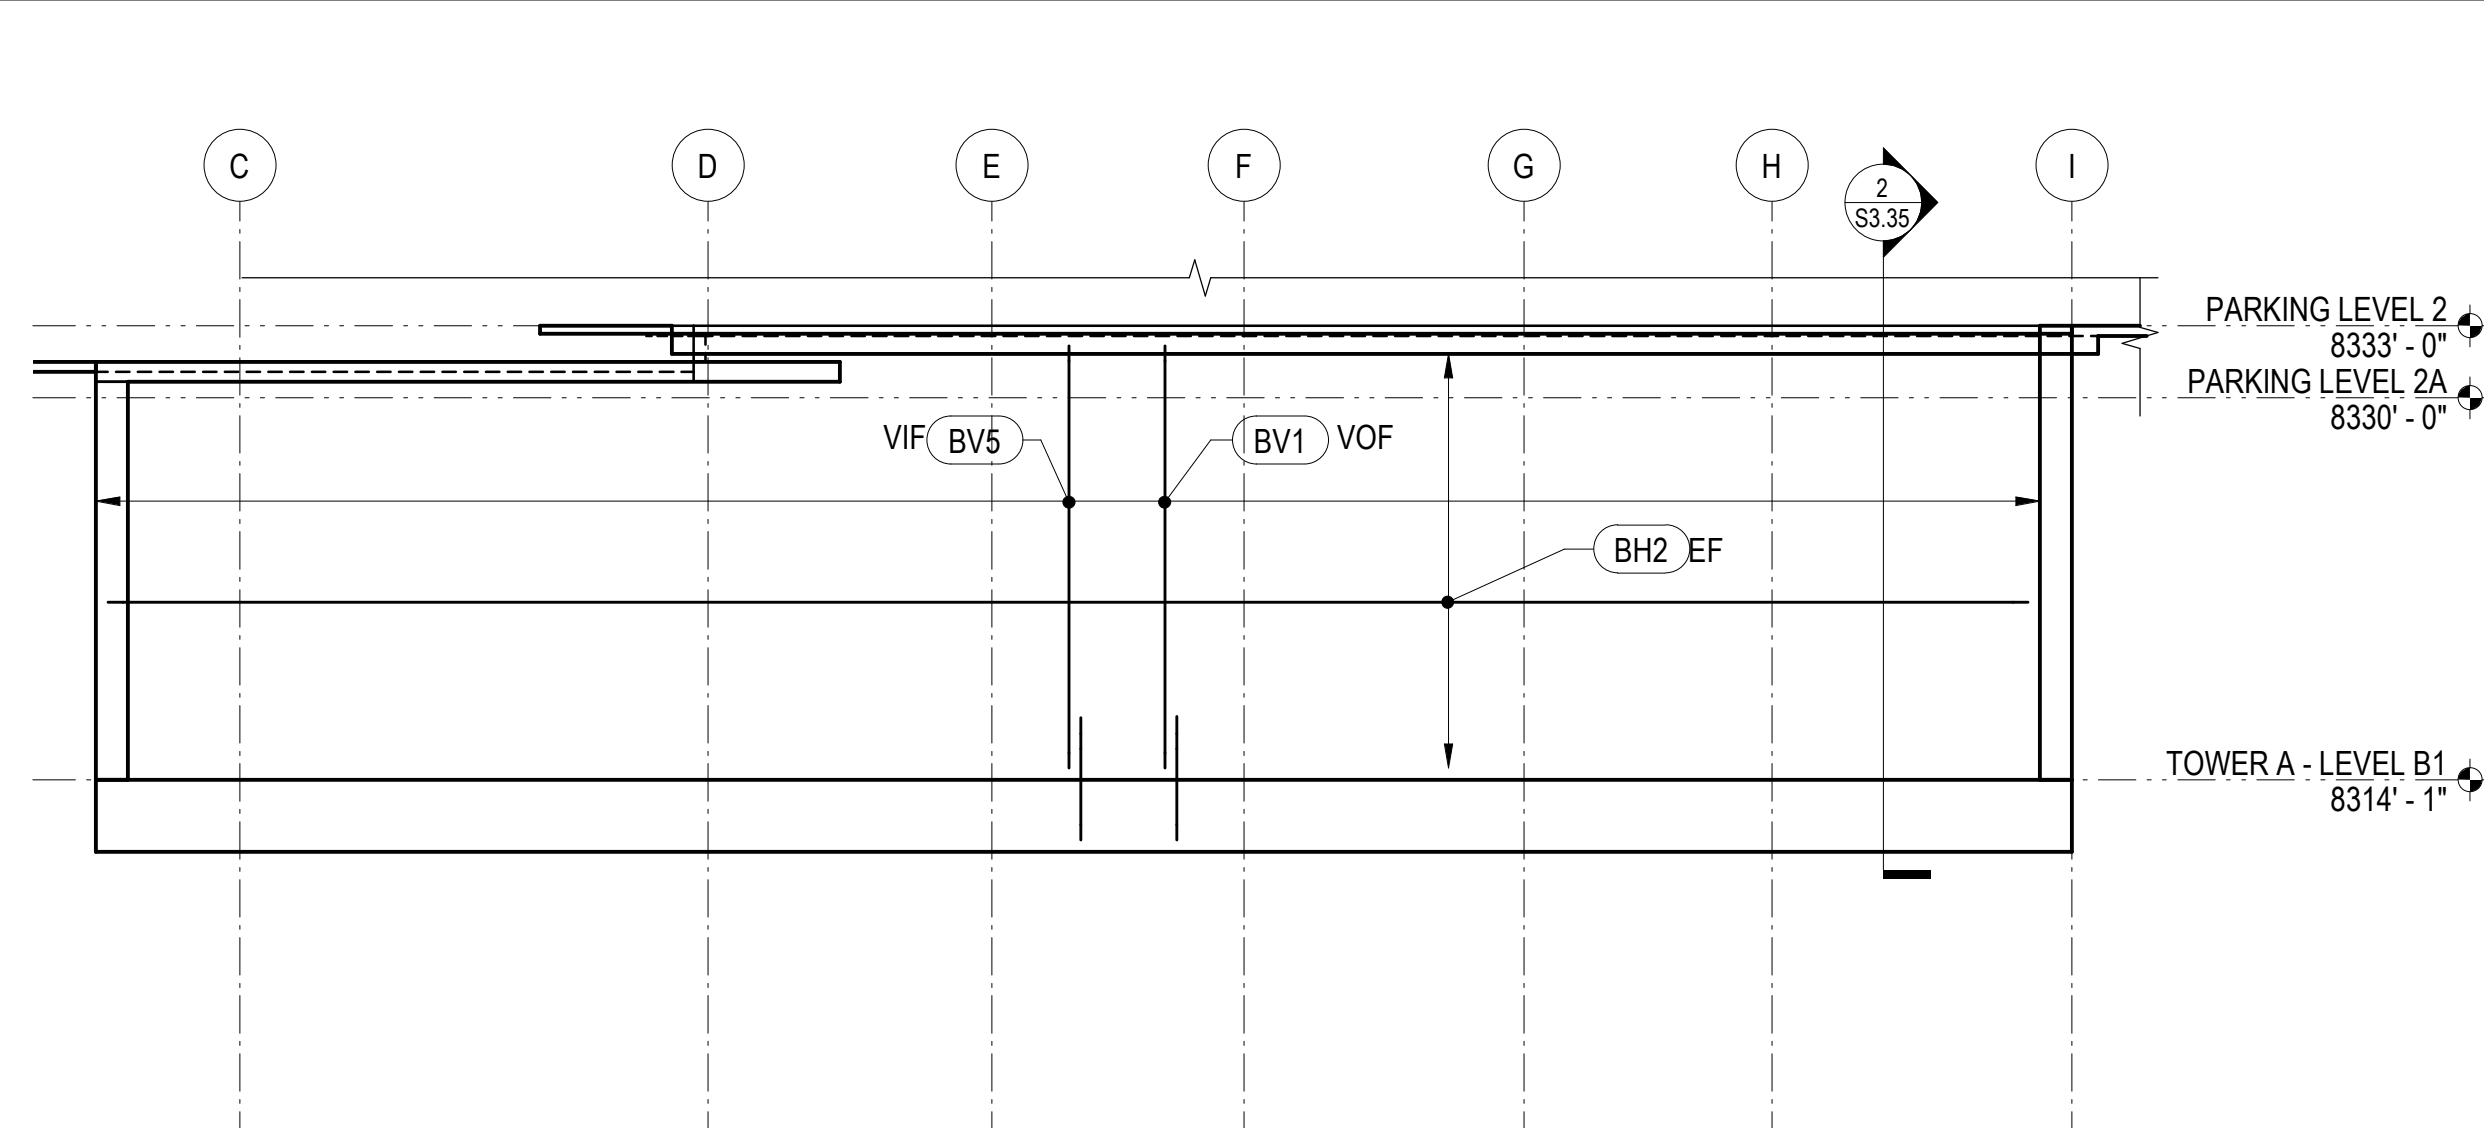

2 BASEMENT WALL ELEVATION
1/8" = 1'-0"

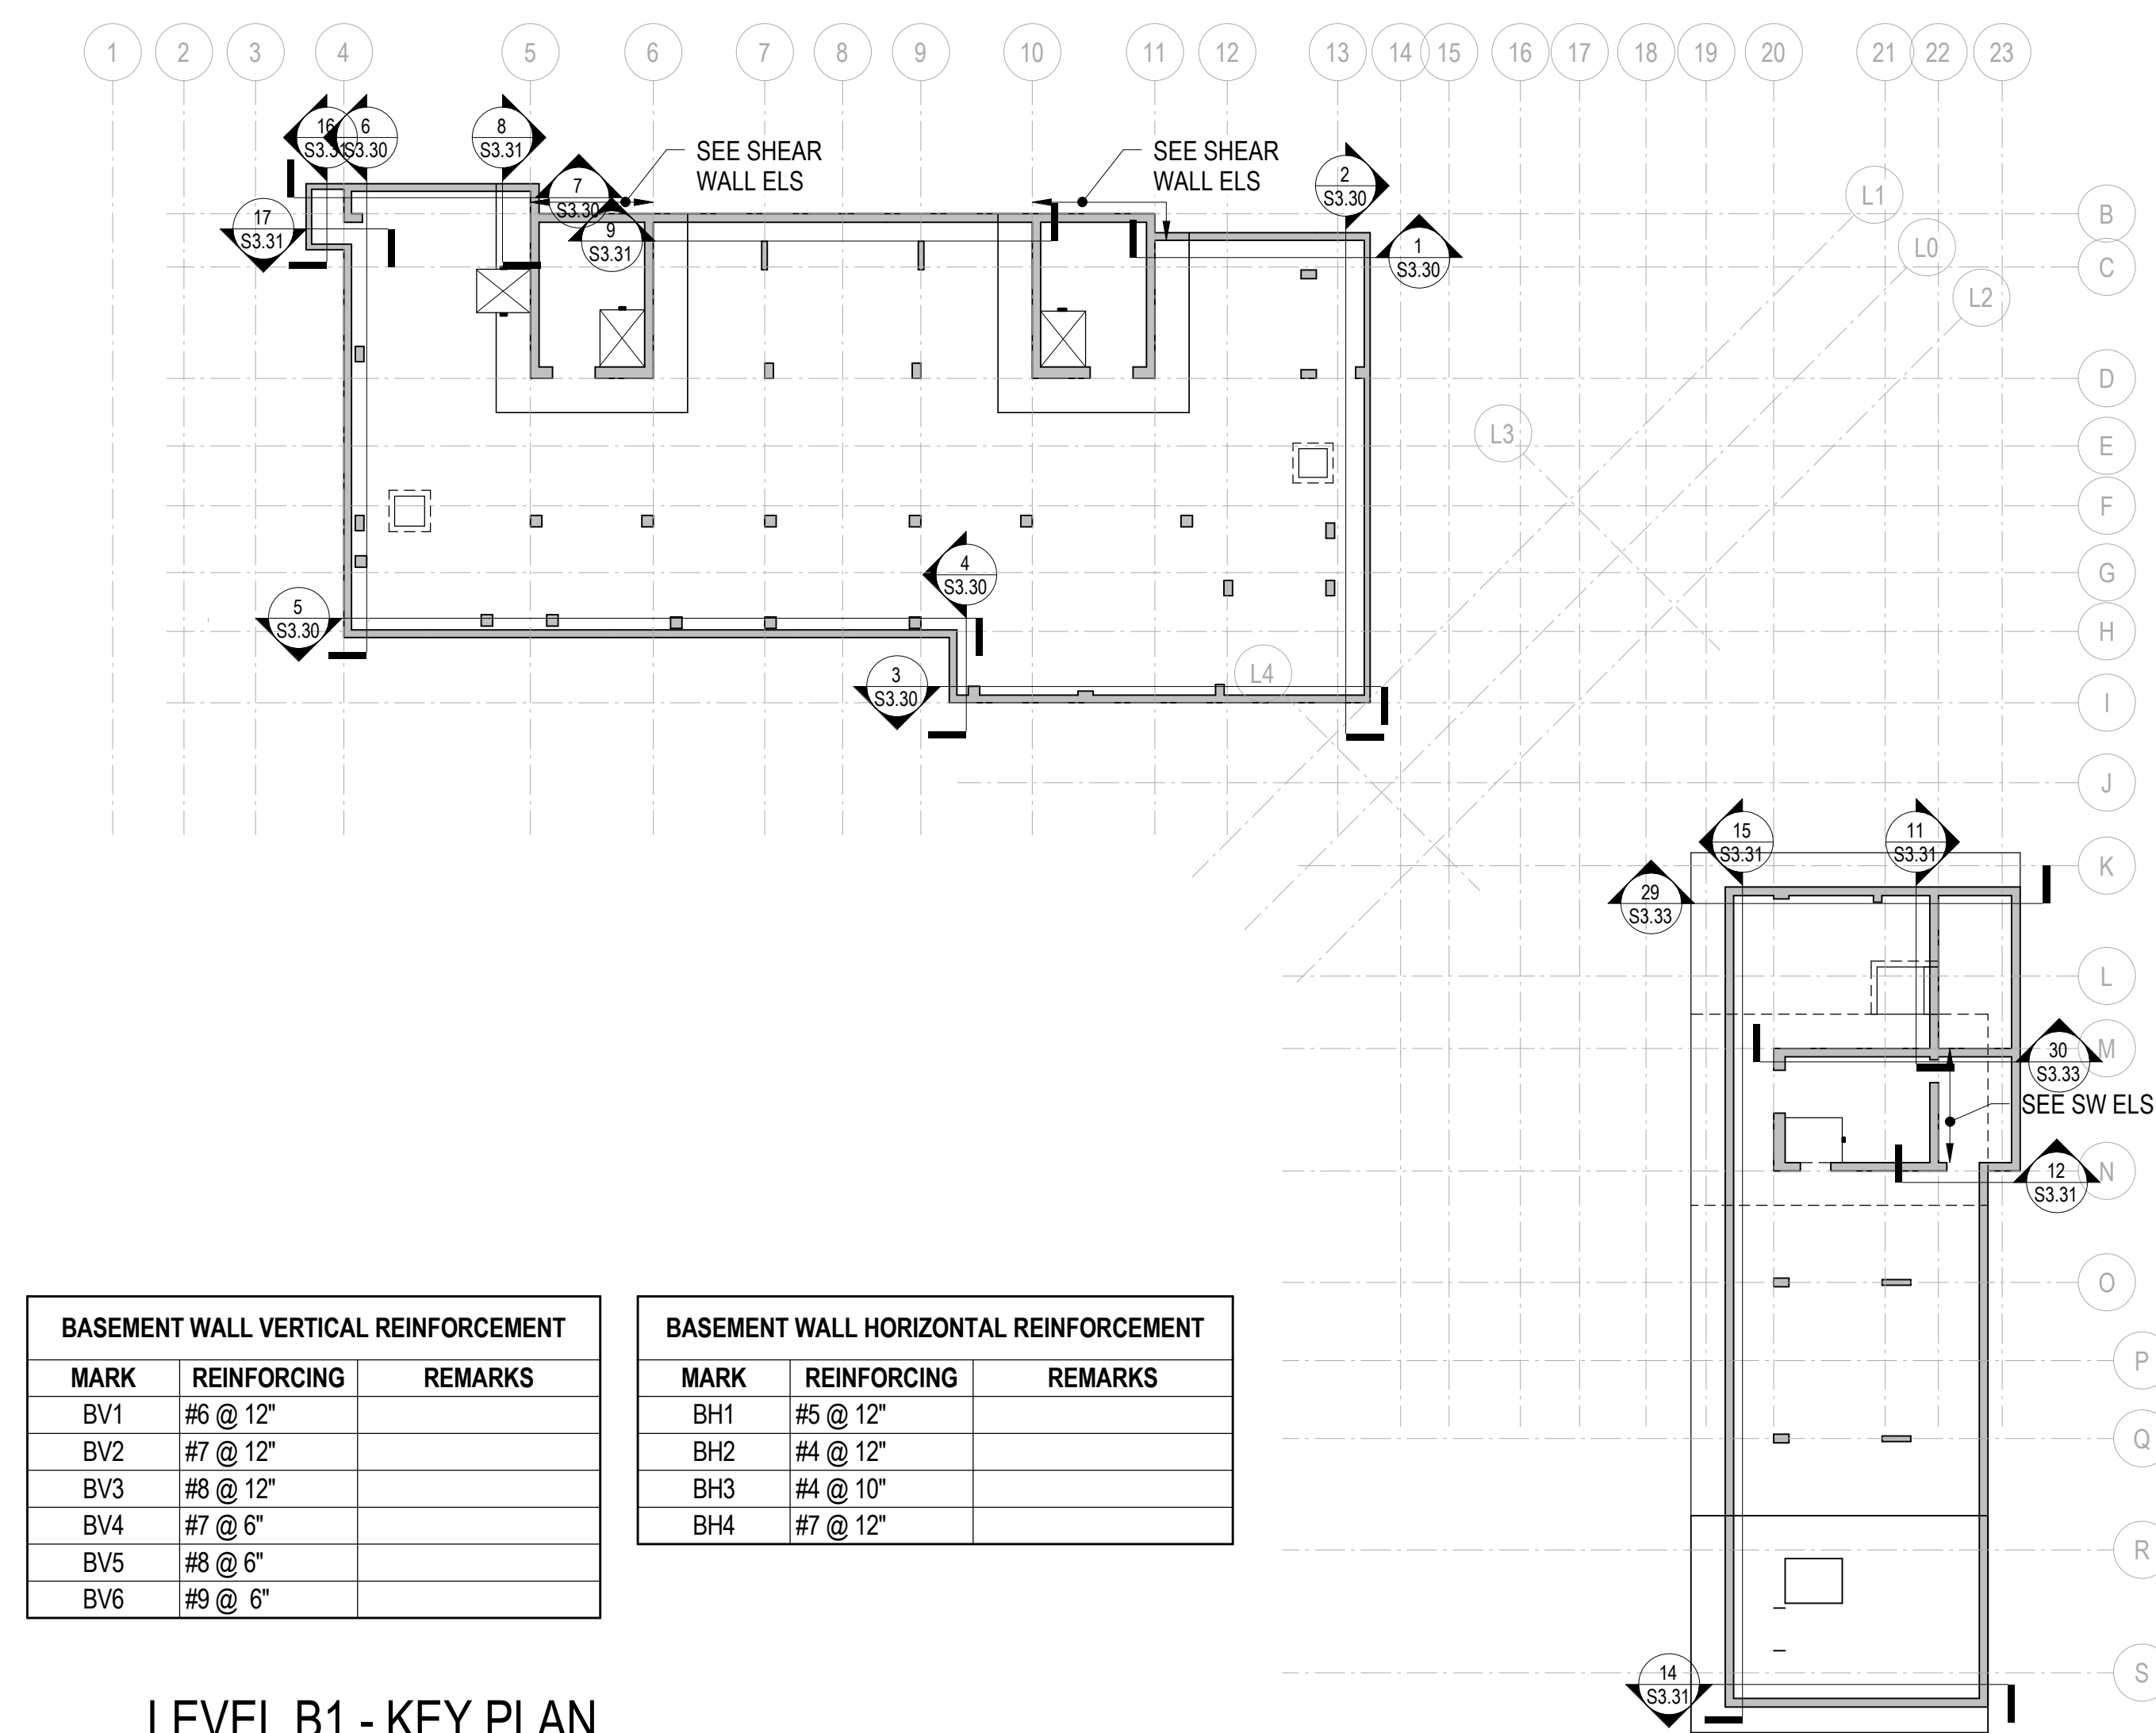

7 BASEMENT WALL ELEVATION
1/8" = 1'-0"

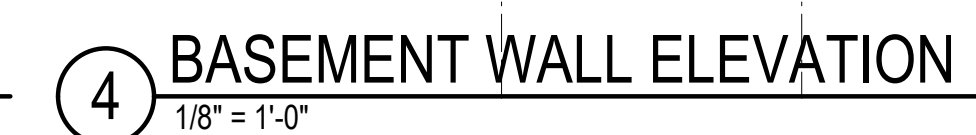

BASEMENT WALL HORIZONTAL REINFORCEMENT		
MARK	REINFORCING	REMARKS
BH1	#5 @ 12"	
BH2	#4 @ 12"	
BH3	#4 @ 10"	
BH4	#7 @ 12"	

LEVEL B1 - KEY PLAN