

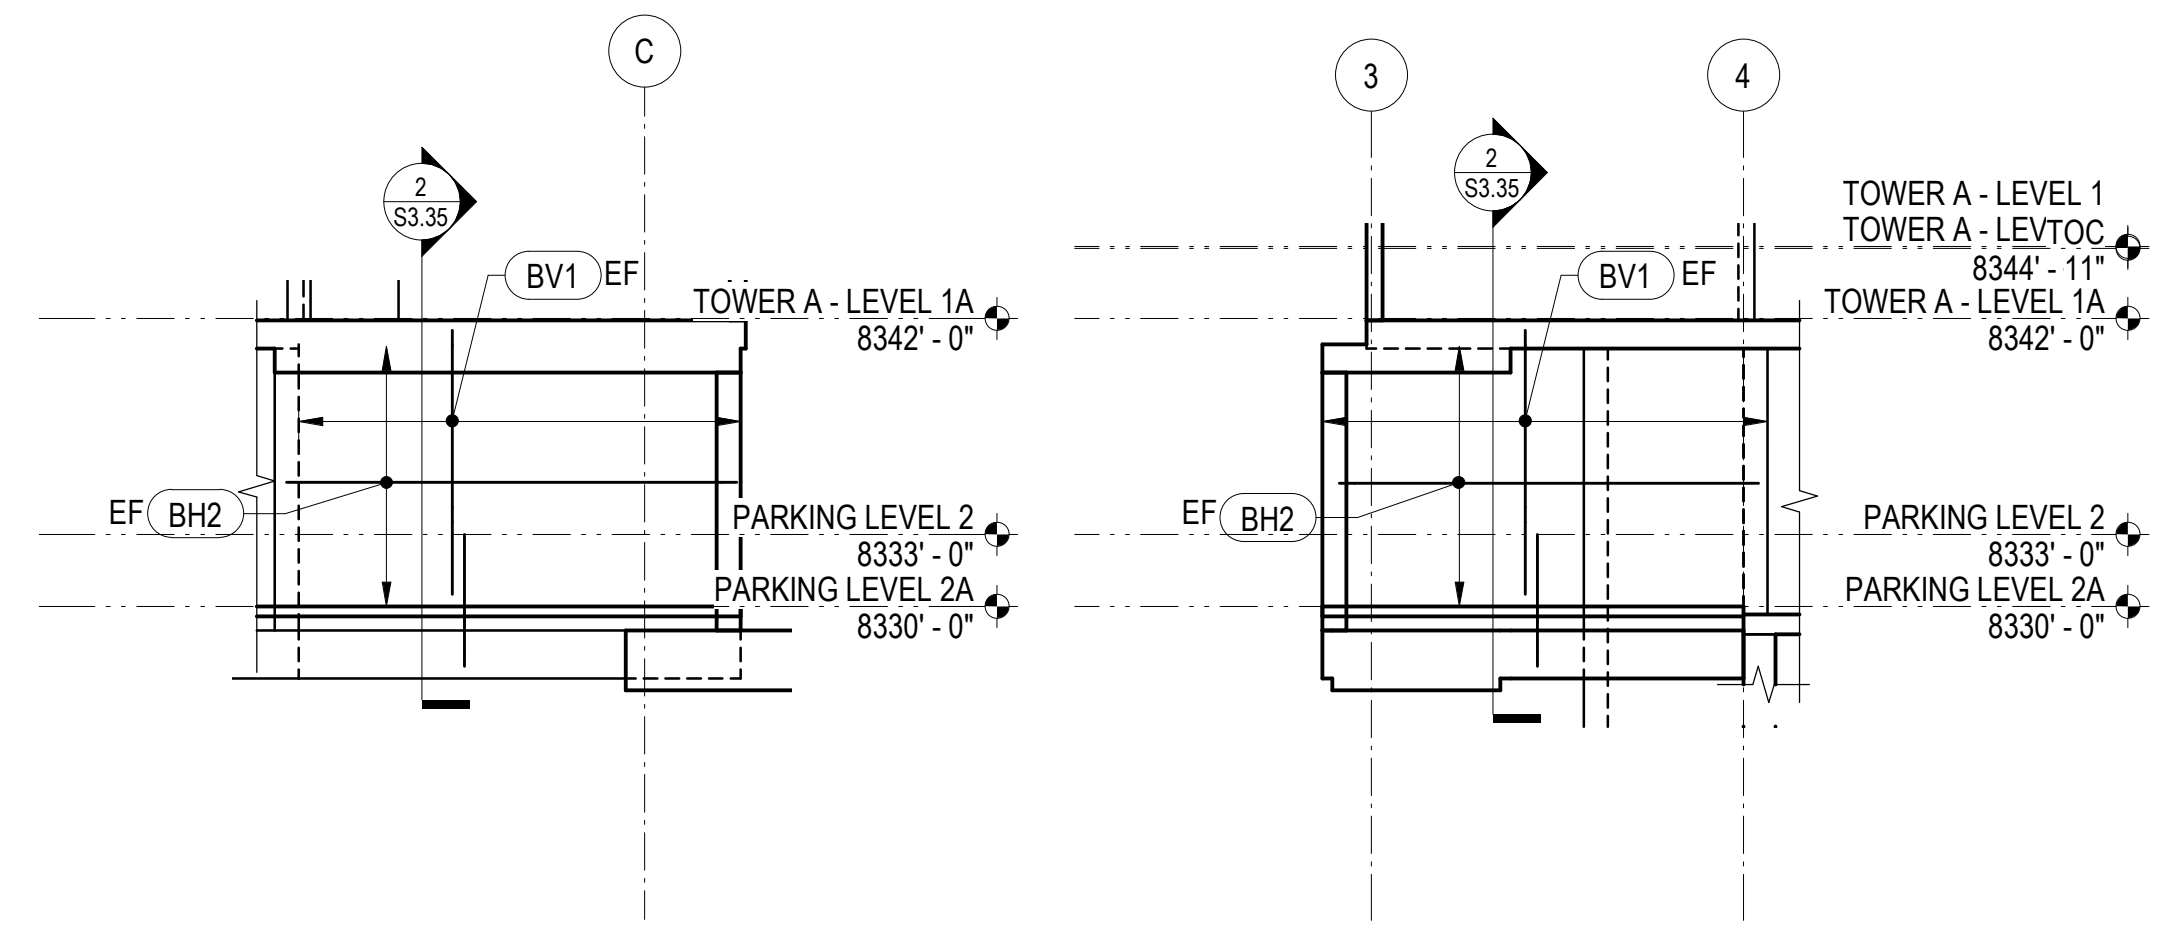


SOMMET BLANC - ABC
DEER VALLEY, UTAH


Structural + Civil Engineers
Seattle Chicago
www.mika.com
206 292 1200

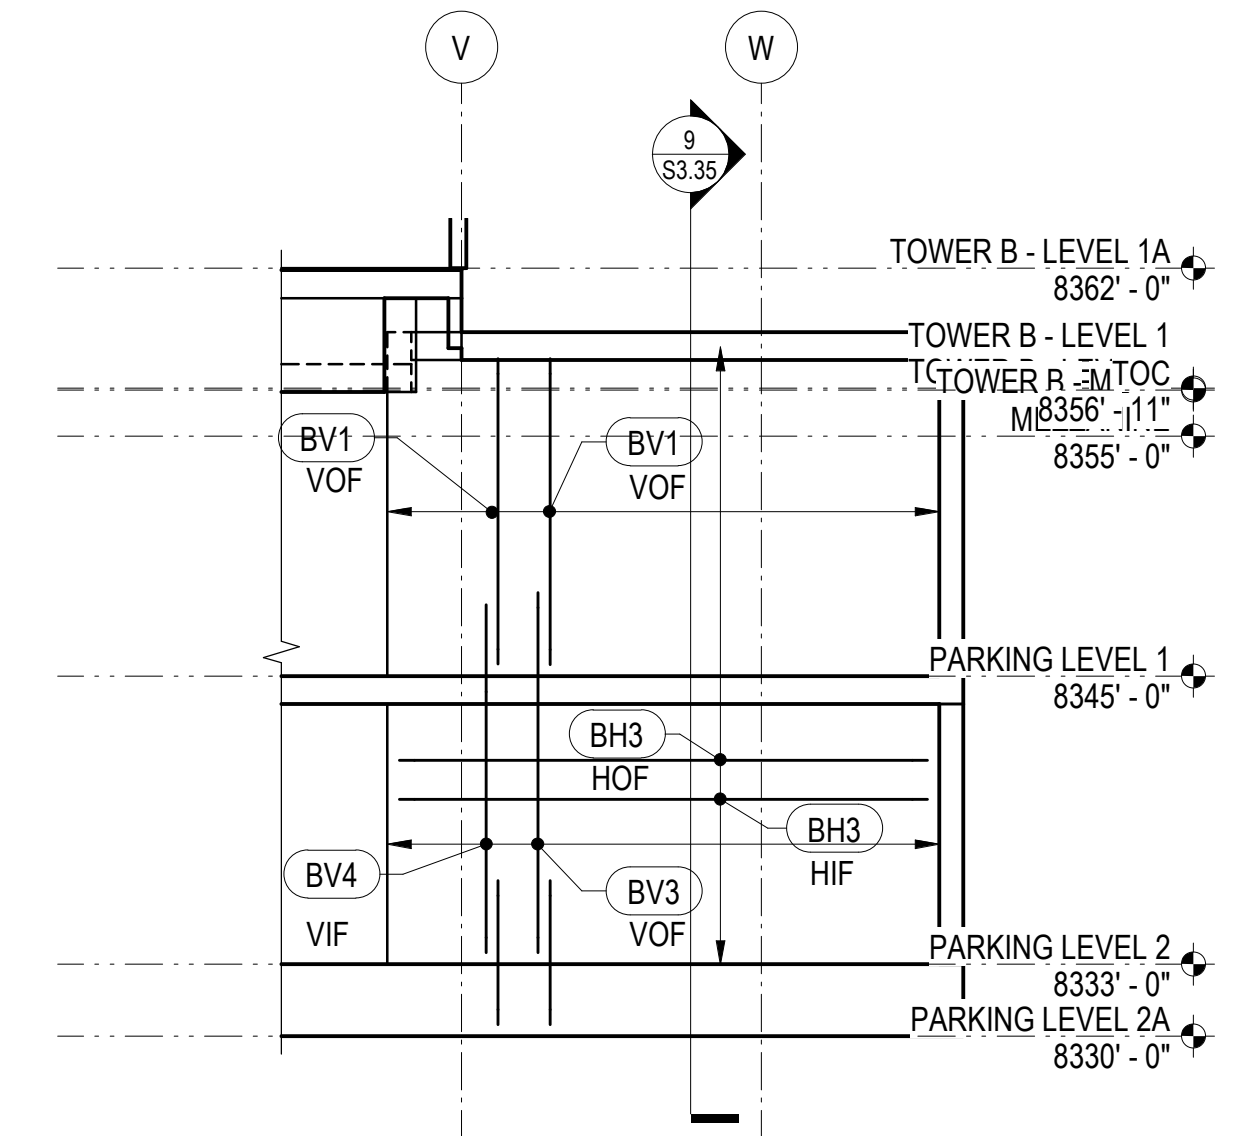


19 BASEMENT WALL ELEVATION
1/8" = 1'-0"

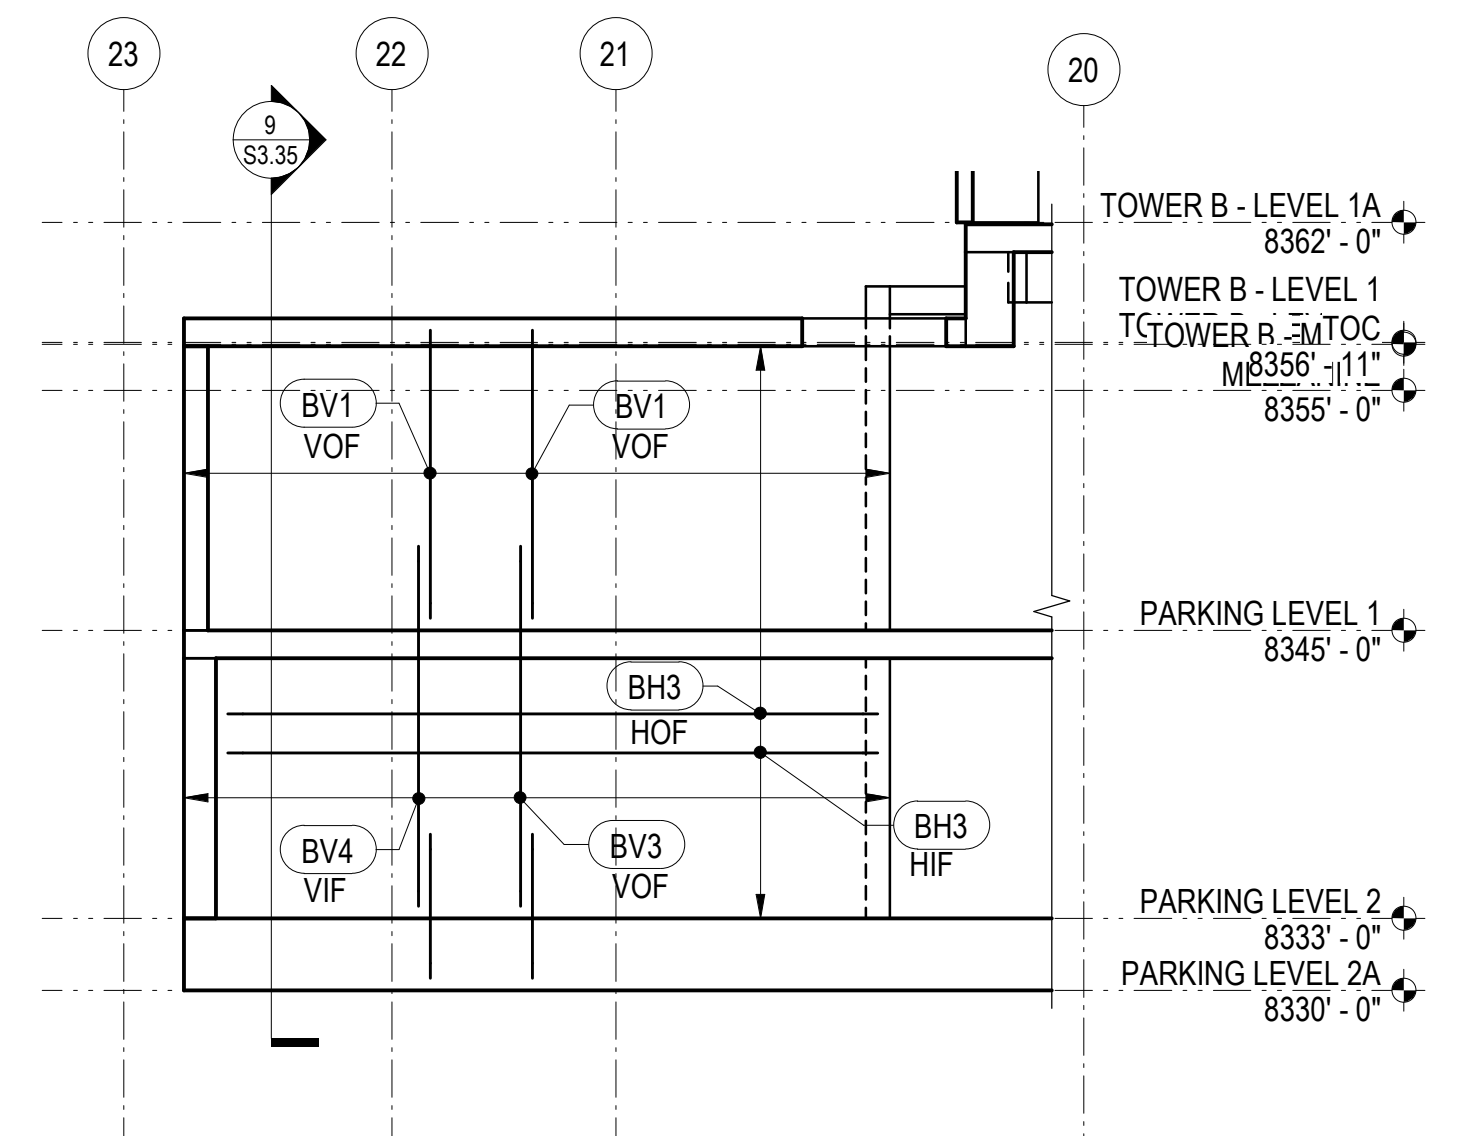

22 BASEMENT WALL ELEVATION

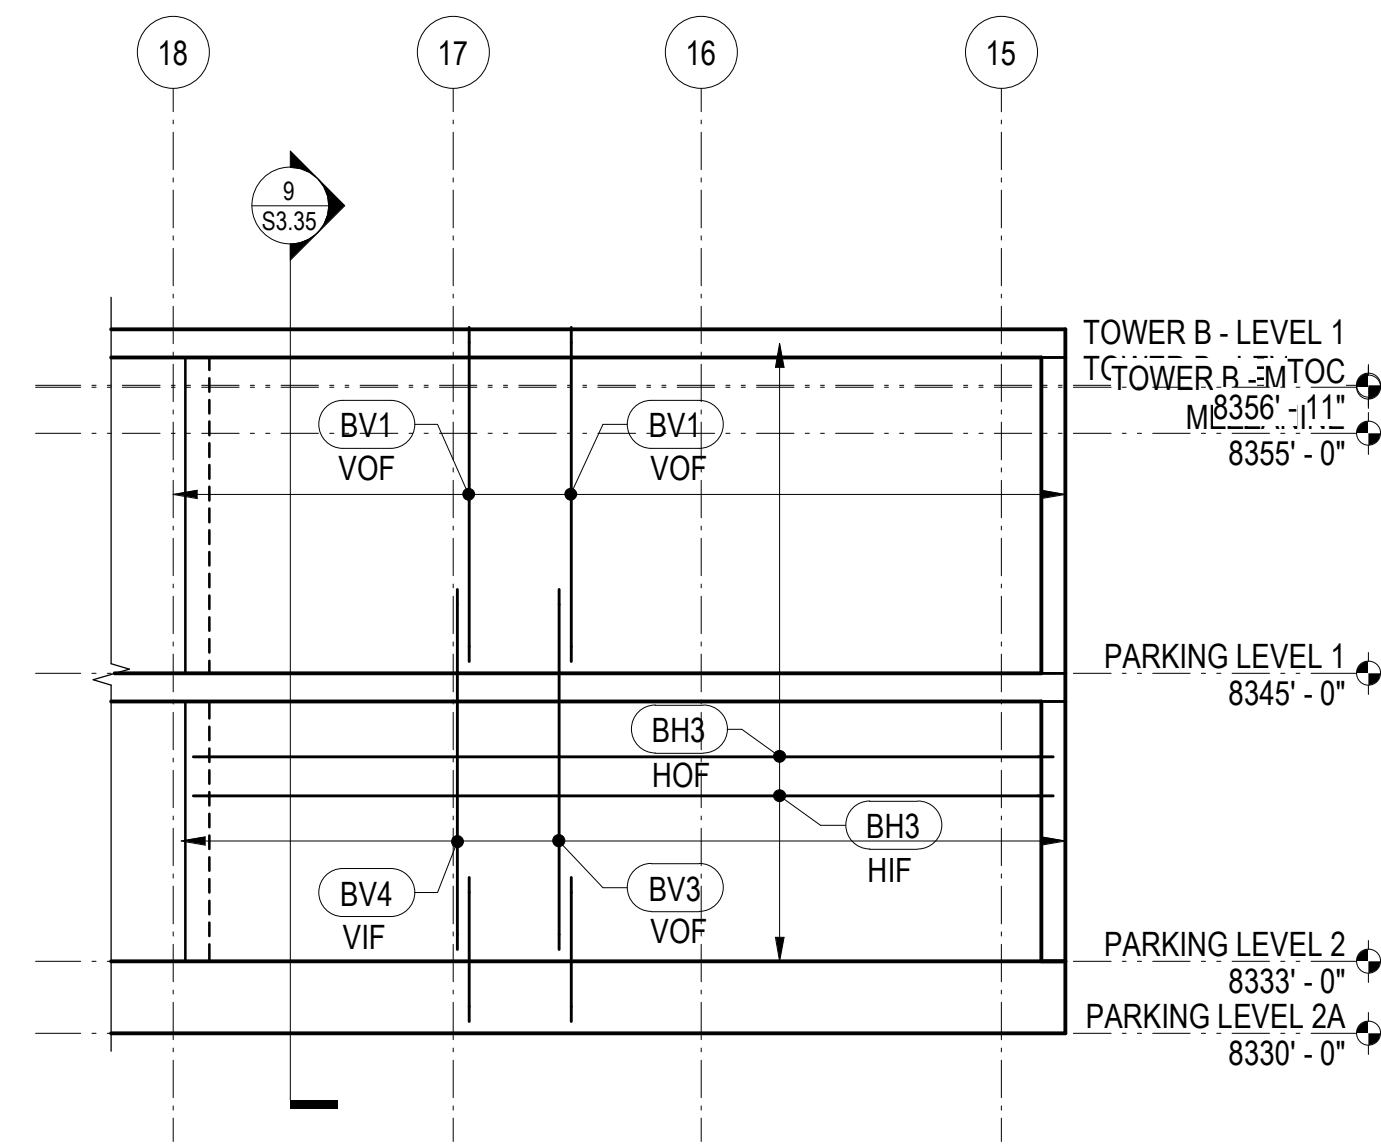

25 BASEMENT WALL ELEVATION
1/8" = 1'-0"

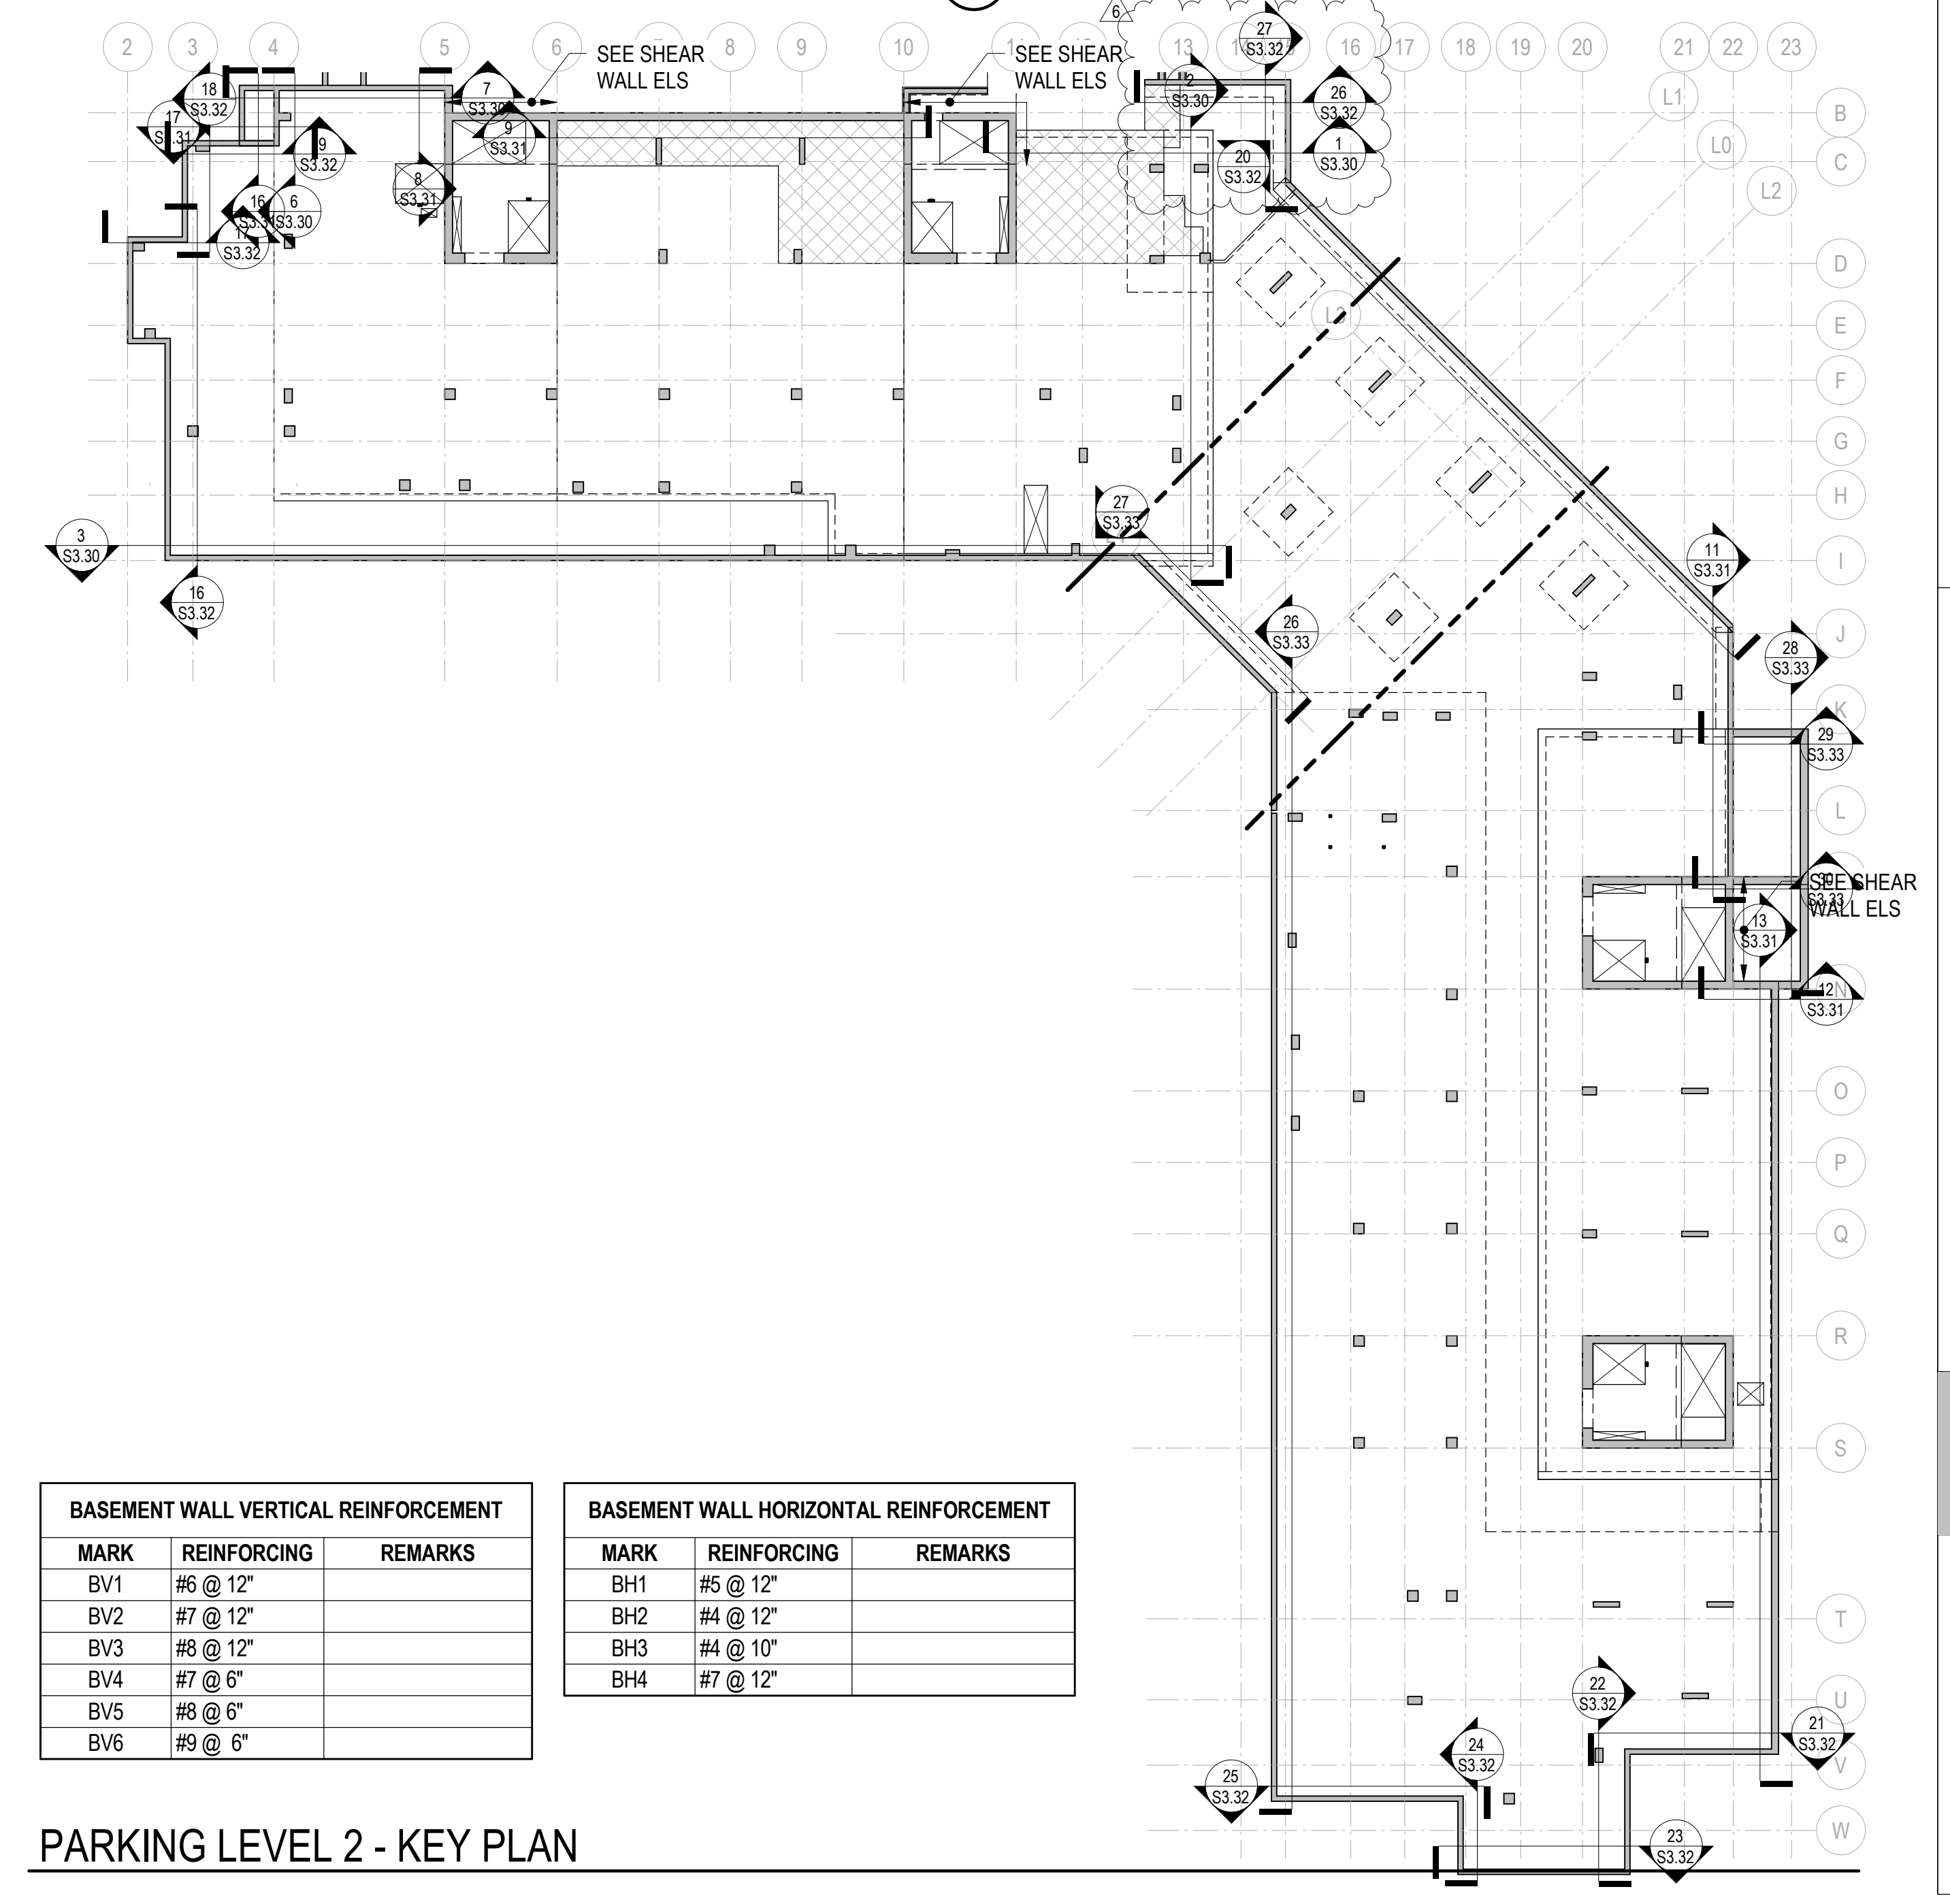

BASEMENT WALL HORIZONTAL REINFORCEMENT		
MARK	REINFORCING	REMARKS
BH1	#5 @ 12"	
BH2	#4 @ 12"	
BH3	#4 @ 10"	
BH4	#7 @ 12"	

PARKING LEVEL 2 - KEY PLAN

SET 2 OF 3

5/17/2024

S3.32