




- NOTES:
1. ROOM FOR FUTURE BOILER FOR RADIANT HYDRONIC SNOWMELT SYSTEM TO BE DESIGN BUILT BY OTHERS
 2. BOILER ROOM TO BE HEATED FOR FREEZE PROTECTION & SPRINKLER SYSTEM.
 3. ACCESS DOORS TO BOILER ROOM AT MEP ROOF TO BE VENTILATED, TYP.

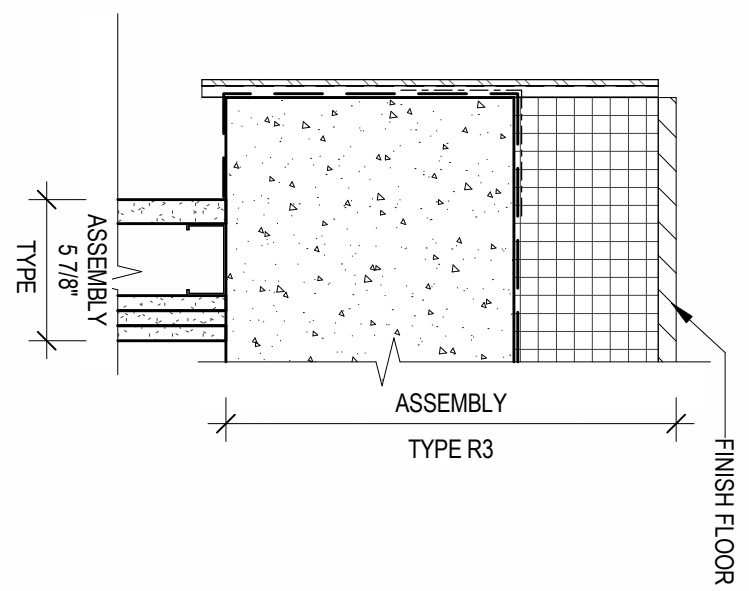


9 DETAIL SECTION - MEP PENTHOUSE PARAPET @ ELEVATOR II
SCALE: 1 1/2" = 1'-0"

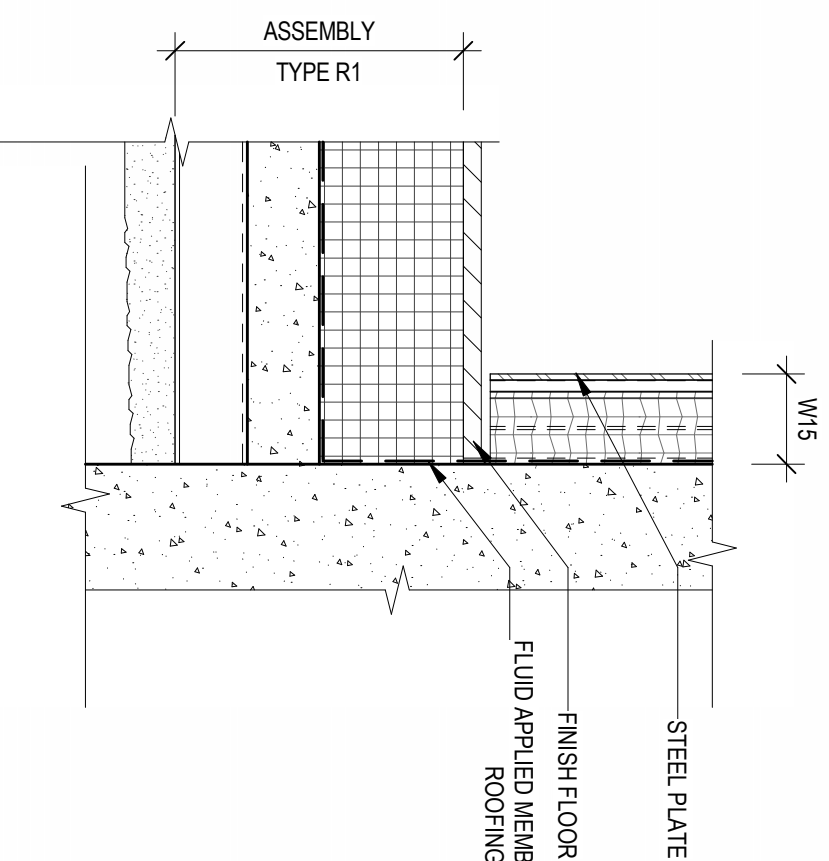


11 DETAIL SECTION - MEP PENTHOUSE PARAPET @ ELEVATOR III
SCALE: 1 1/2" = 1'-0"

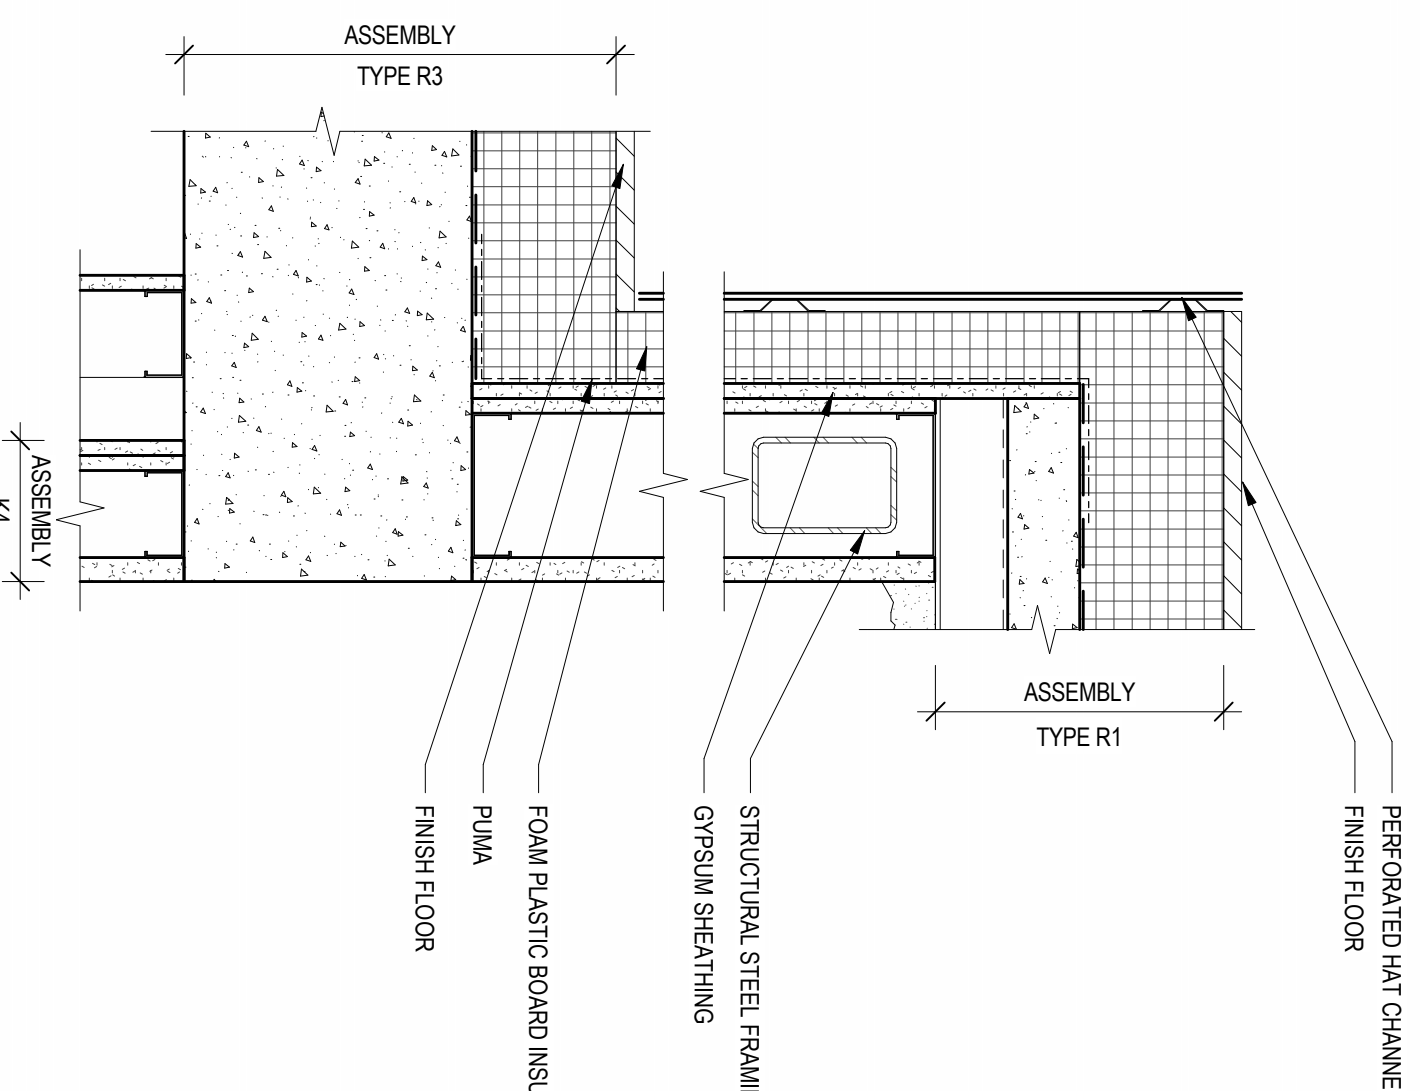


8 DETAIL SECTION - MEP PENTHOUSE PARAPET @ ELEVATOR
SCALE: 1 1/2" = 1'-0"

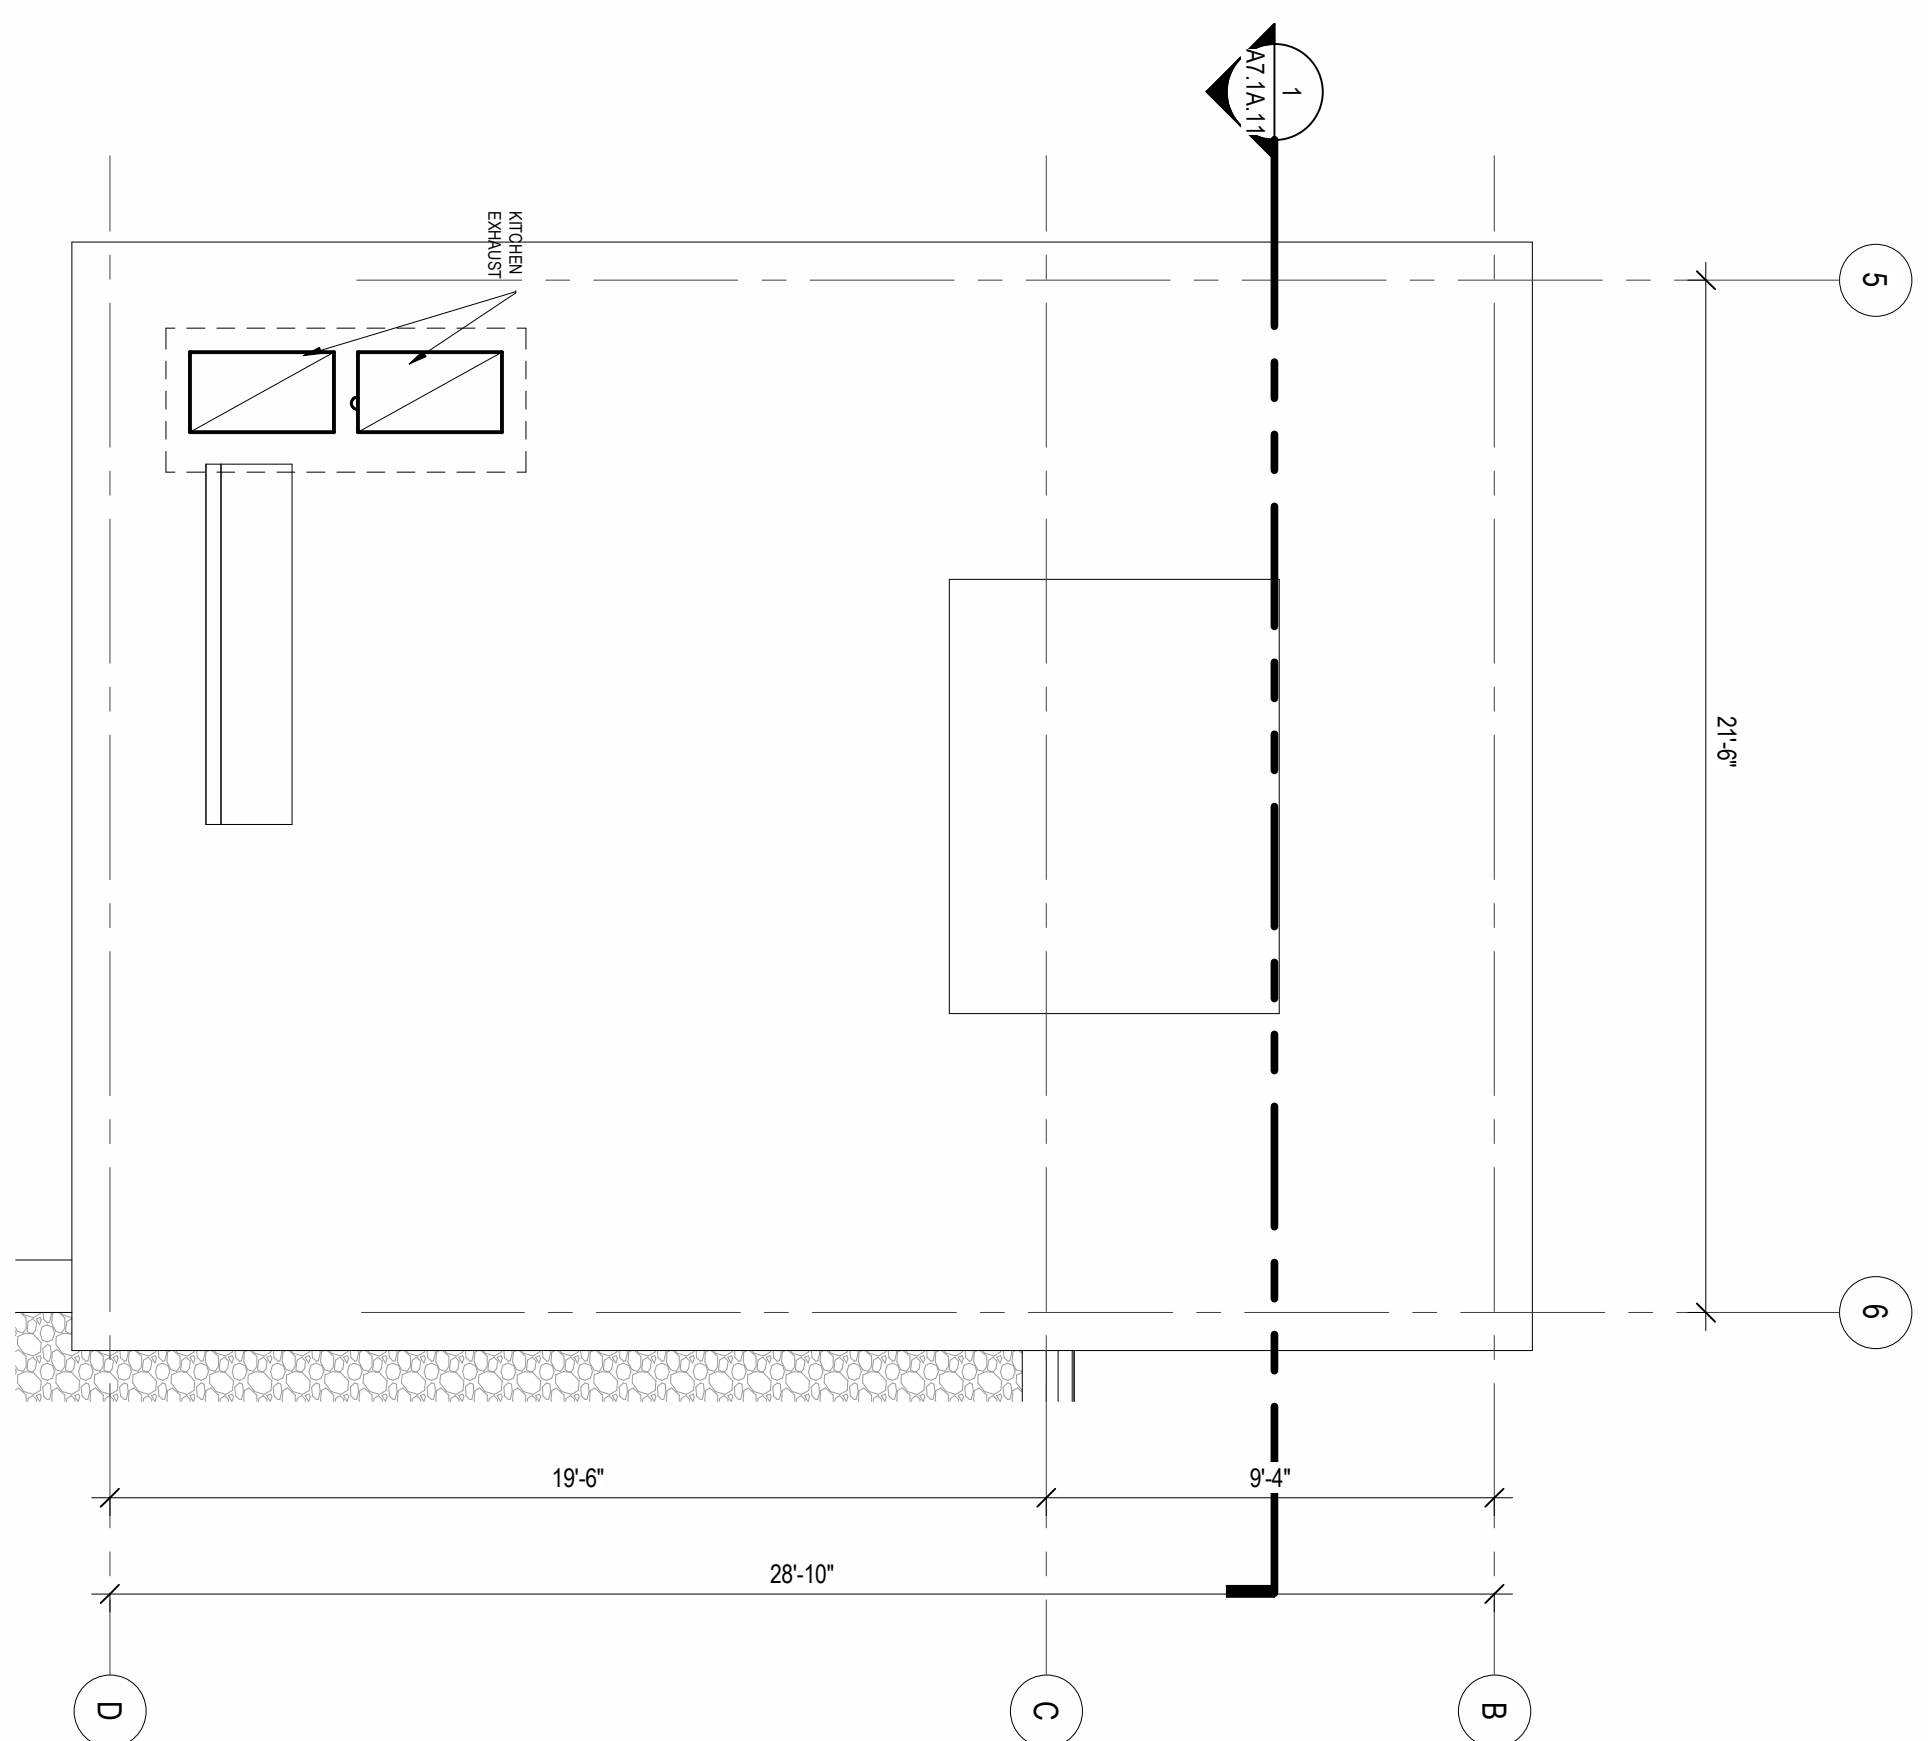


6 ENLARGED PLAN AT MEP PENTHOUSE - ROOF
SCALE: 1/4" = 1'-0"

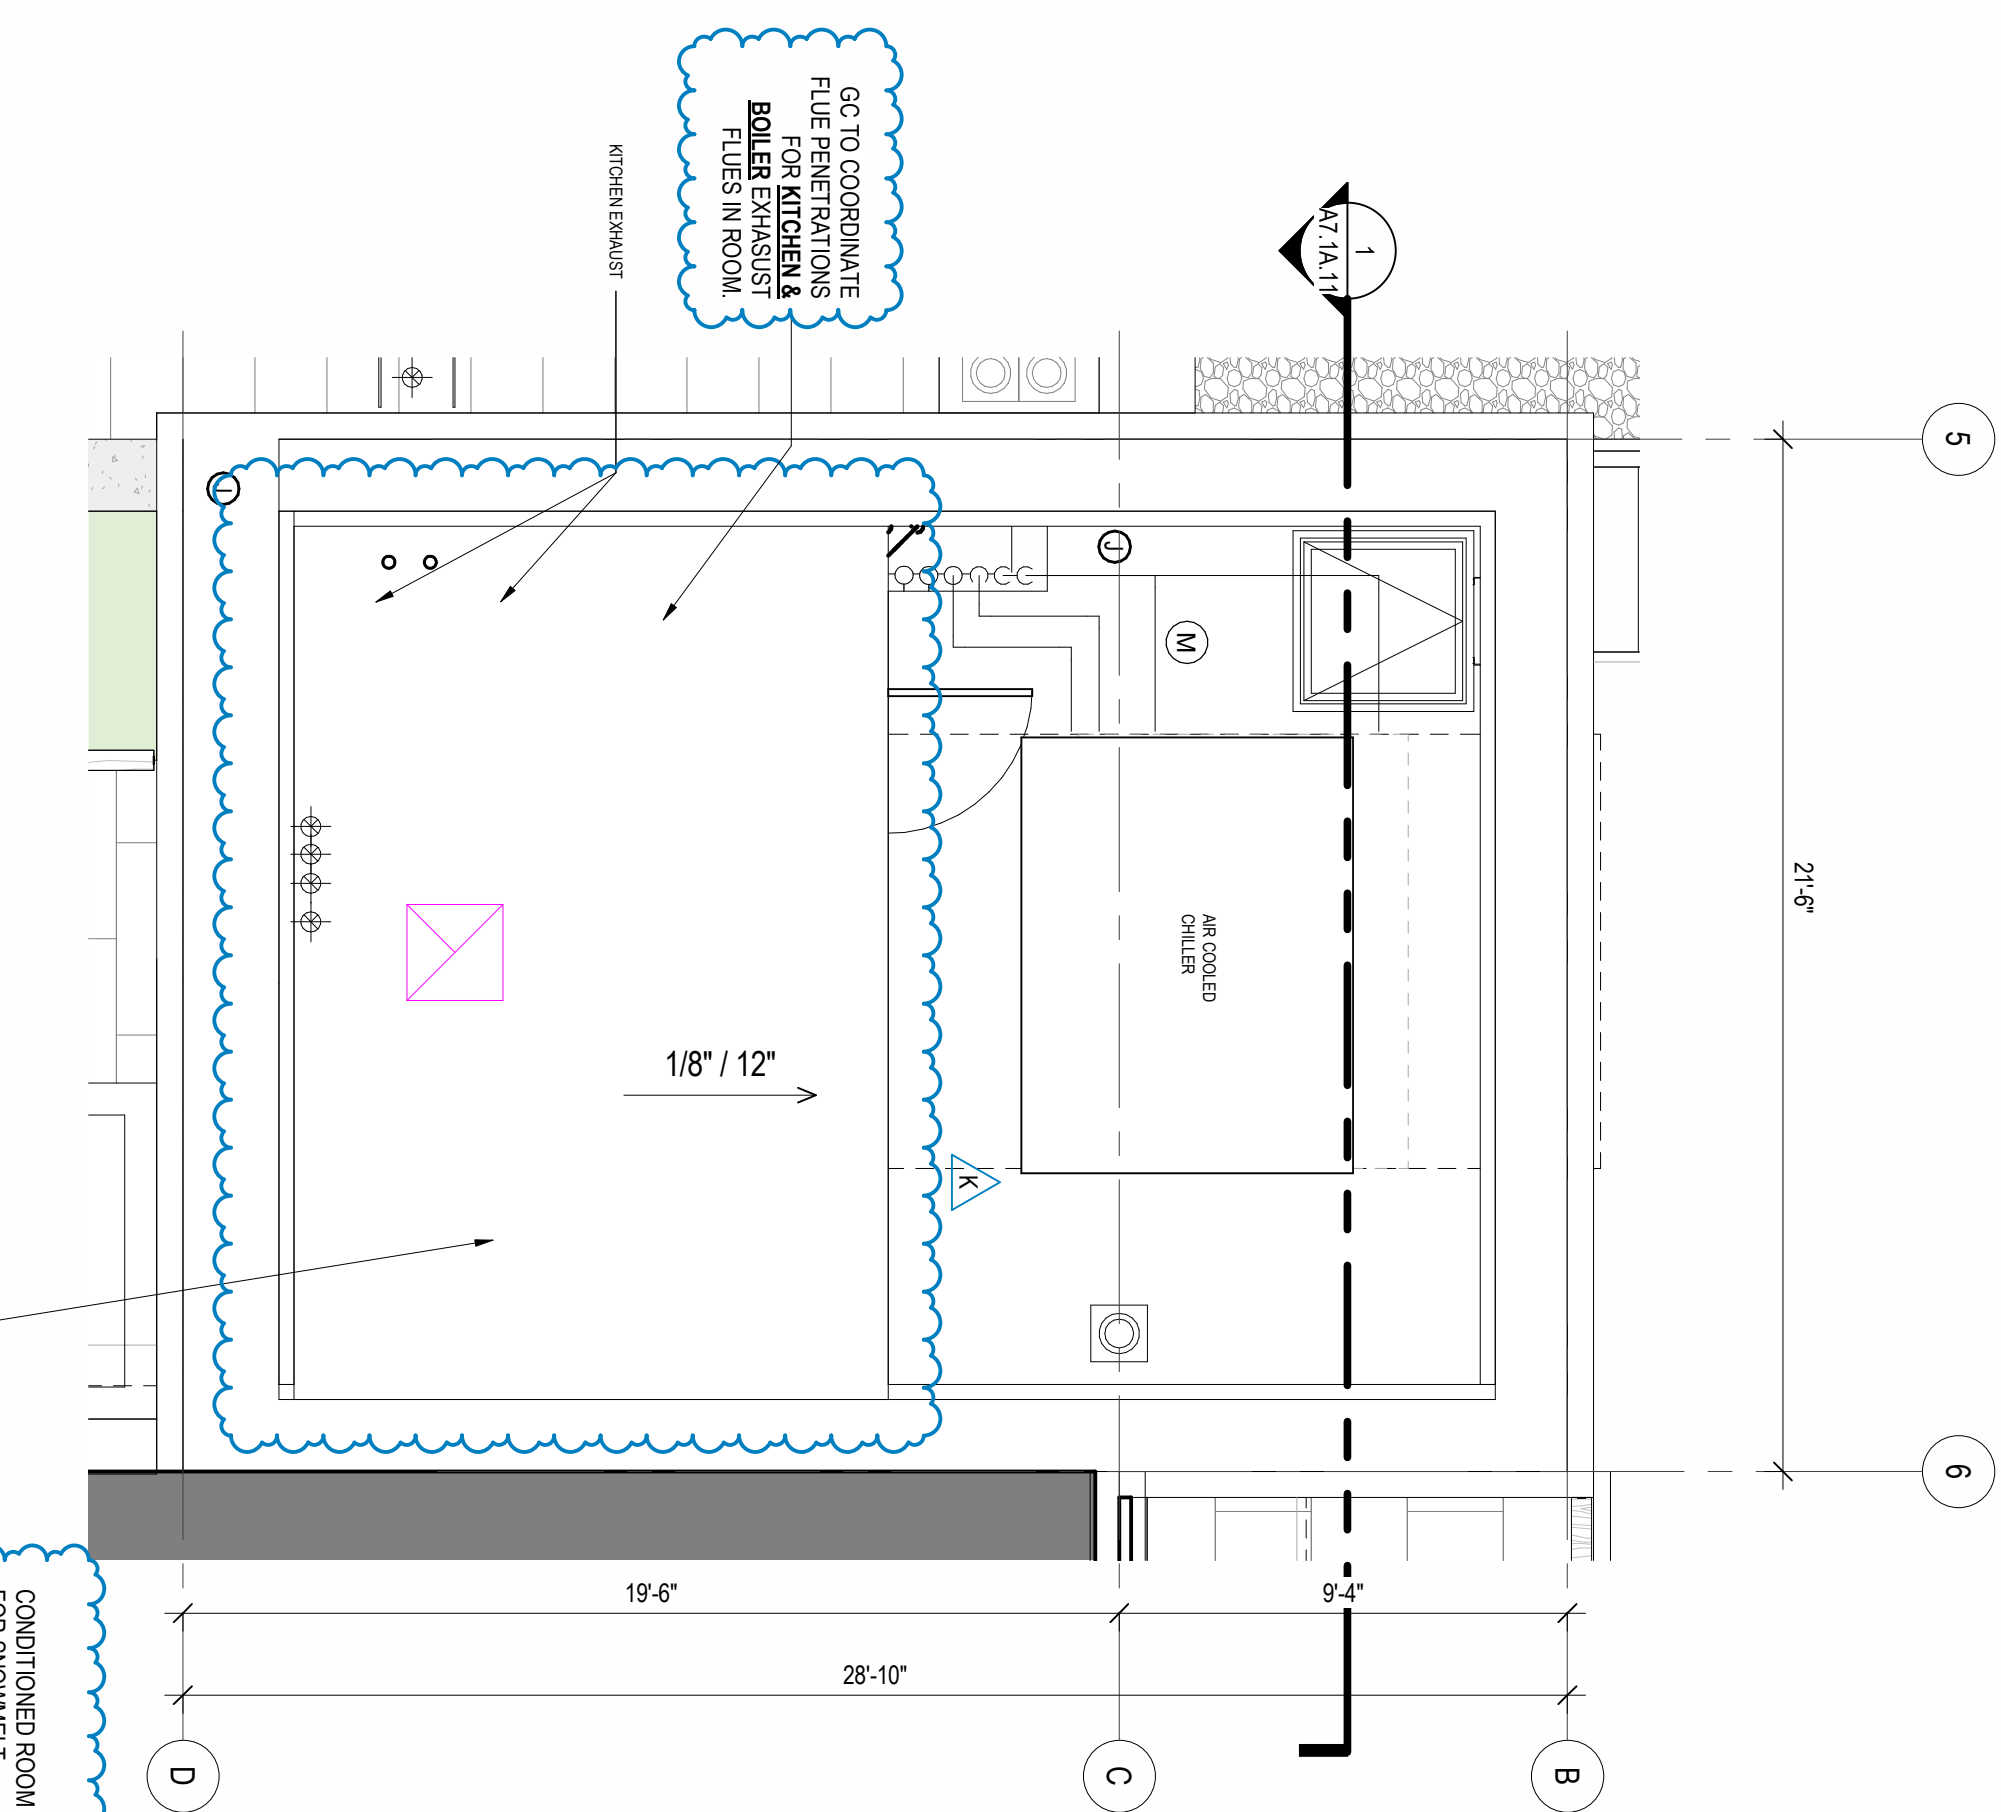


12 ENLARGED PLAN AT MEP PENTHOUSE LEVEL Copy 1
SCALE: 1/4" = 1'-0"

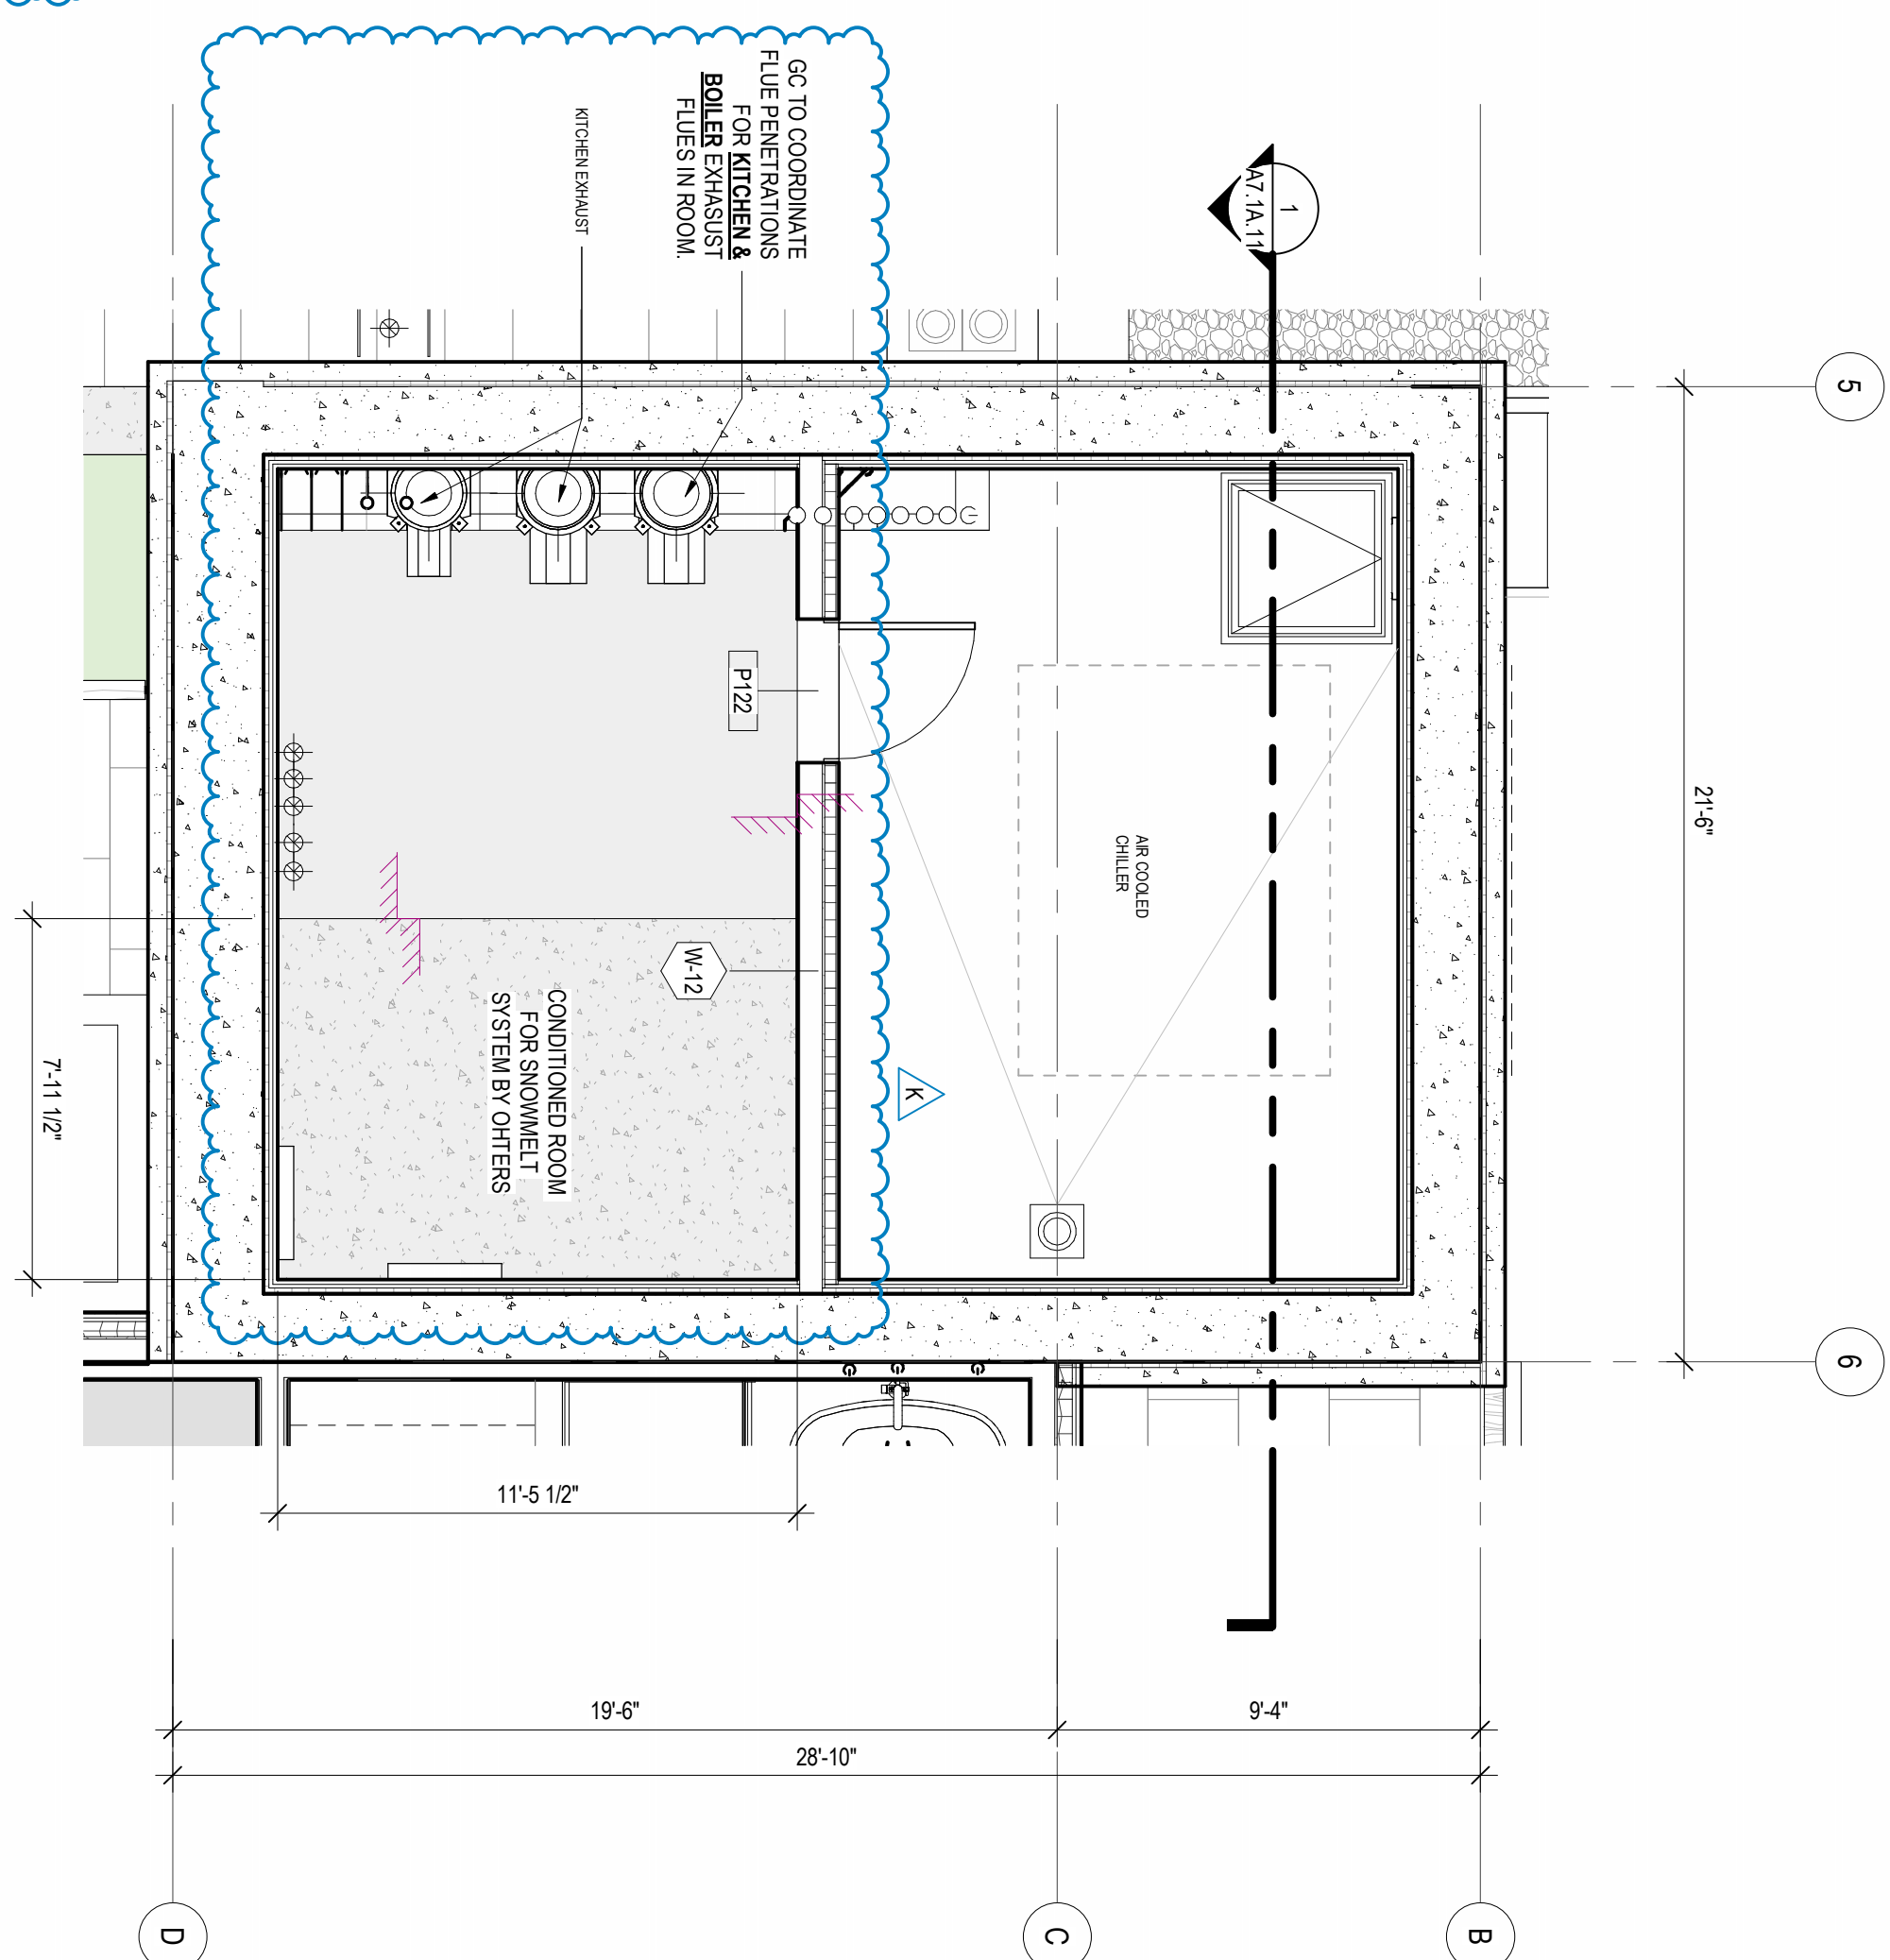


5 ENLARGED PLAN AT MEP PENTHOUSE LEVEL
SCALE: 1/4" = 1'-0"

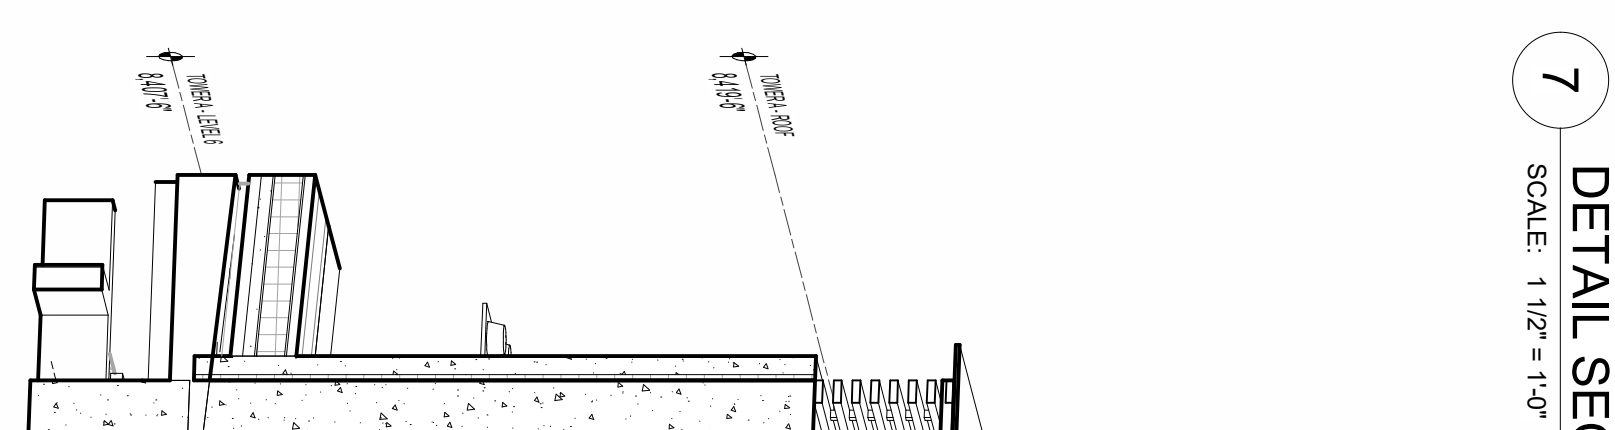


7 DETAIL SECTION - MEP PENTHOUSE PARAPET @ ELEVATOR
SCALE: 1 1/2" = 1'-0"

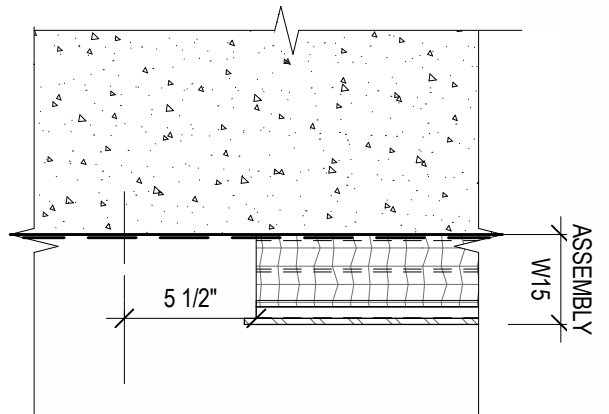


10 DETAIL SECTION - MEP PENTHOUSE SHAFT
SCALE: 1 1/2" = 1'-0"

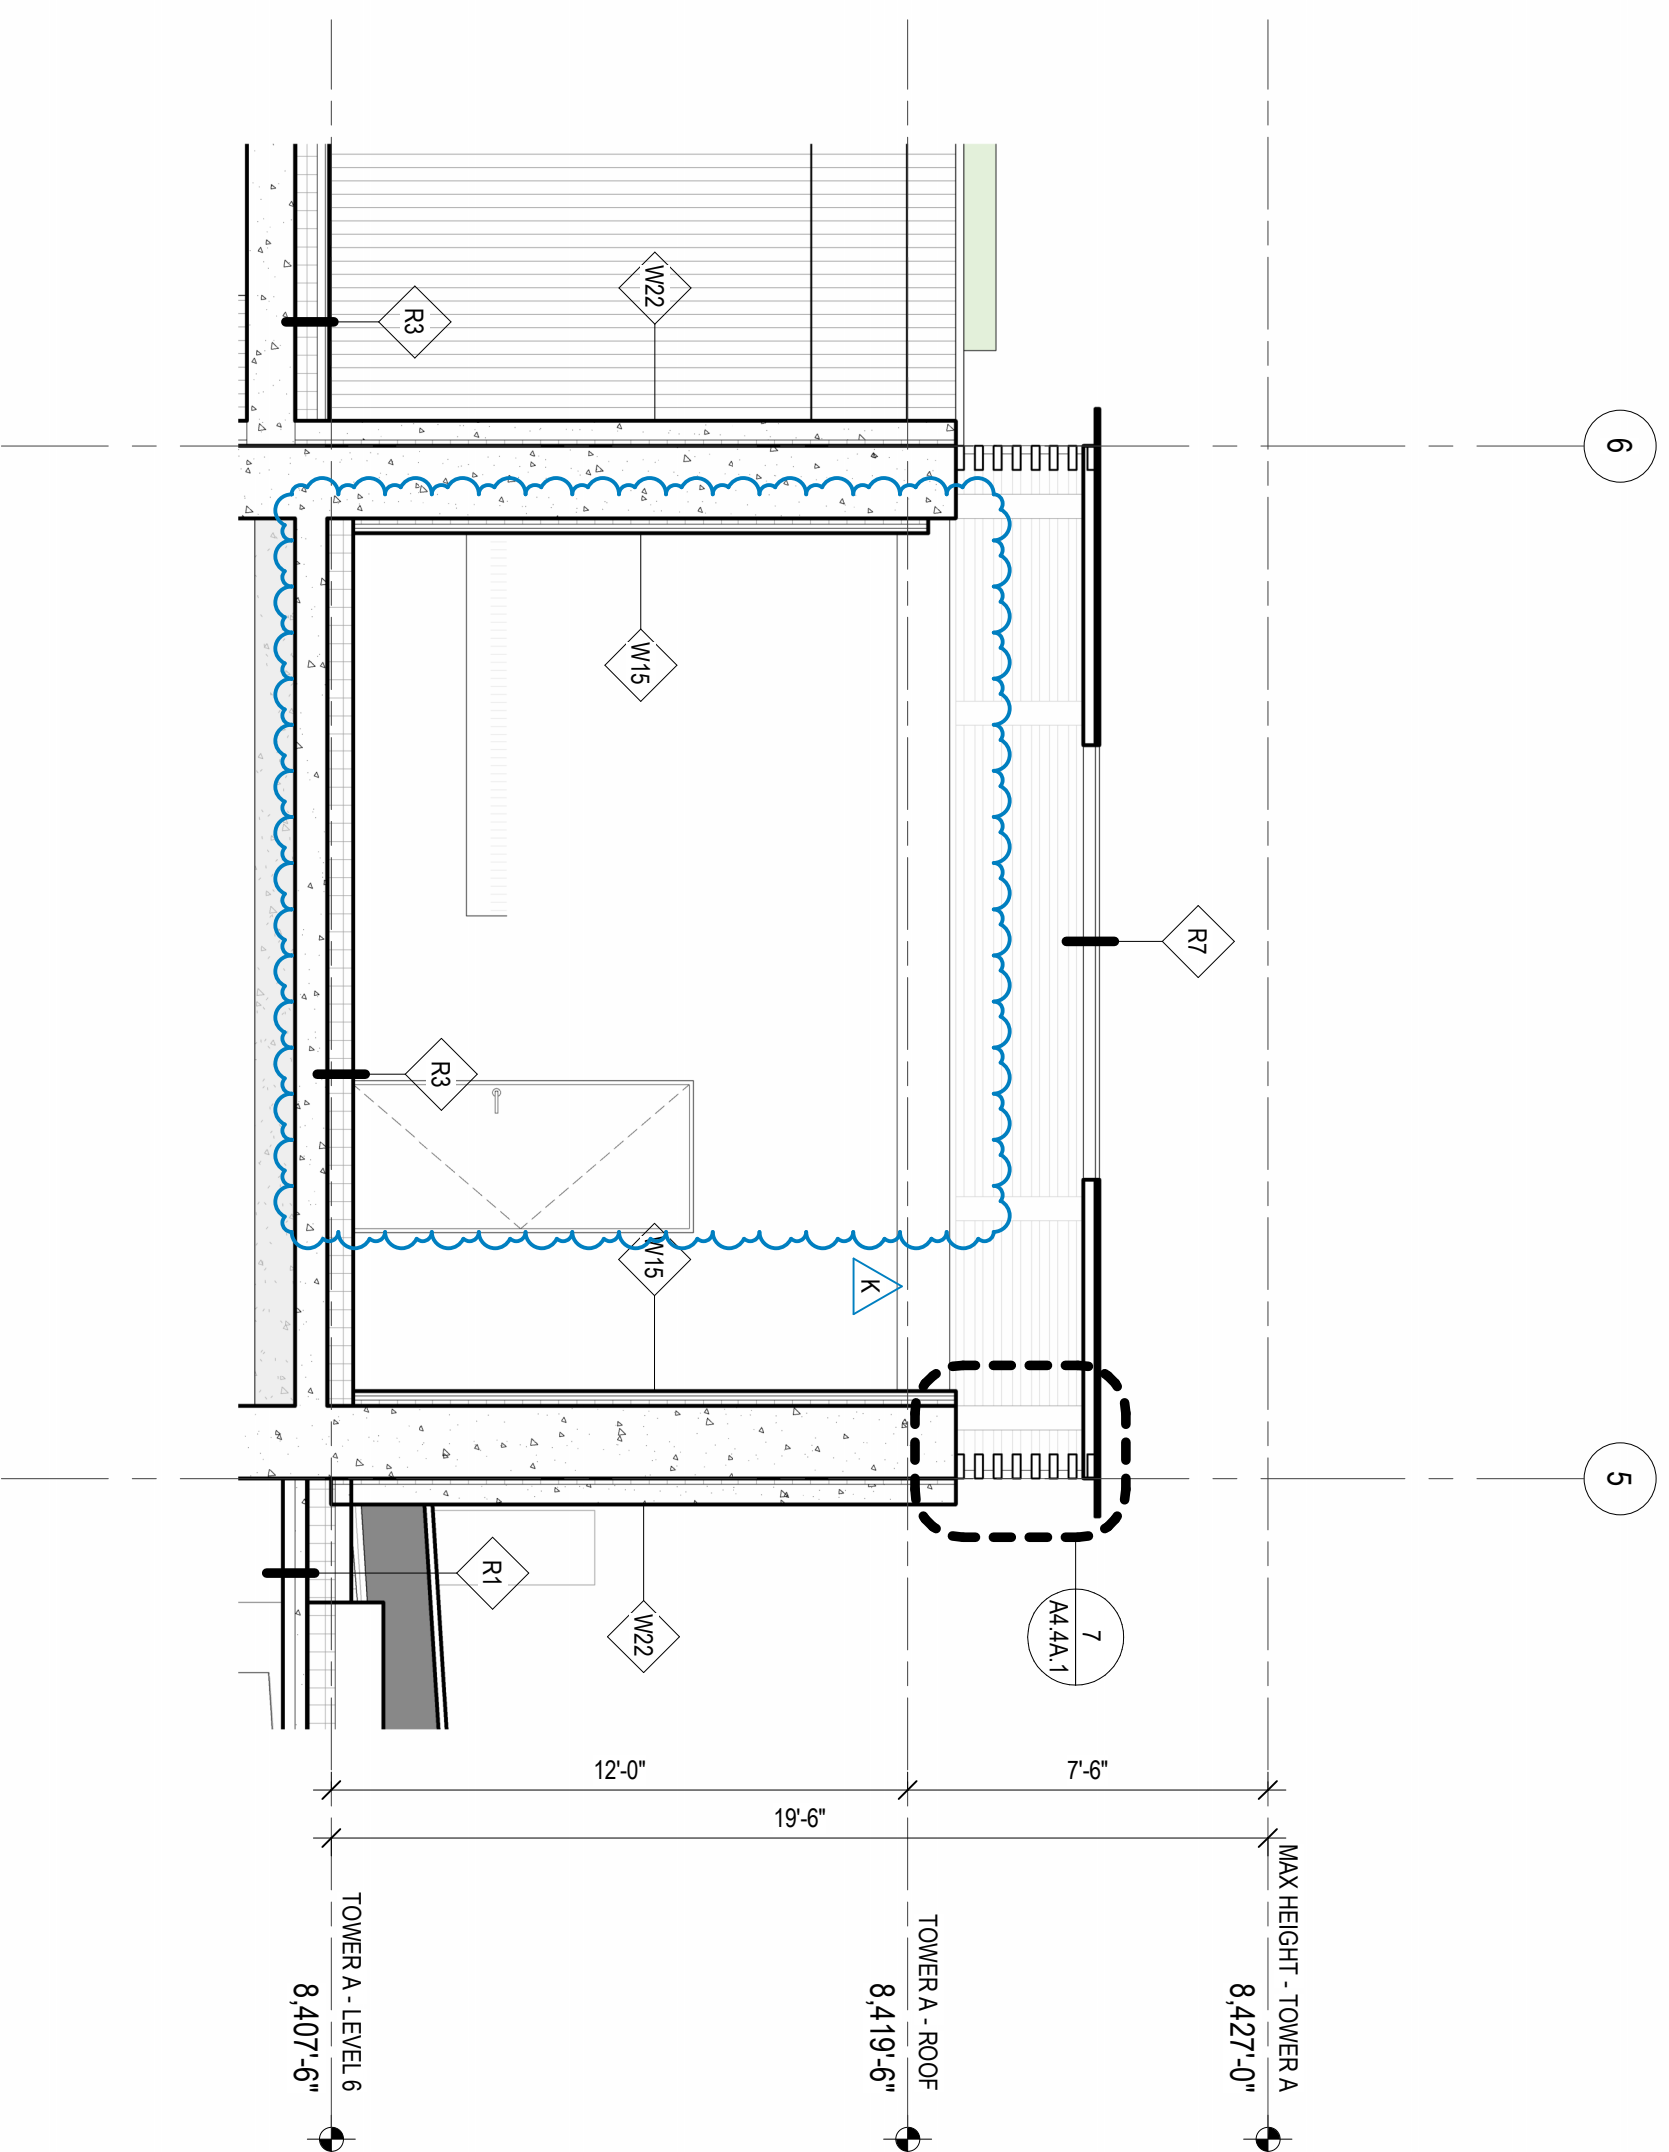

3 SECTION - BUILDING A - LONGITUDINAL
SCALE: 1/4" = 1'-0"

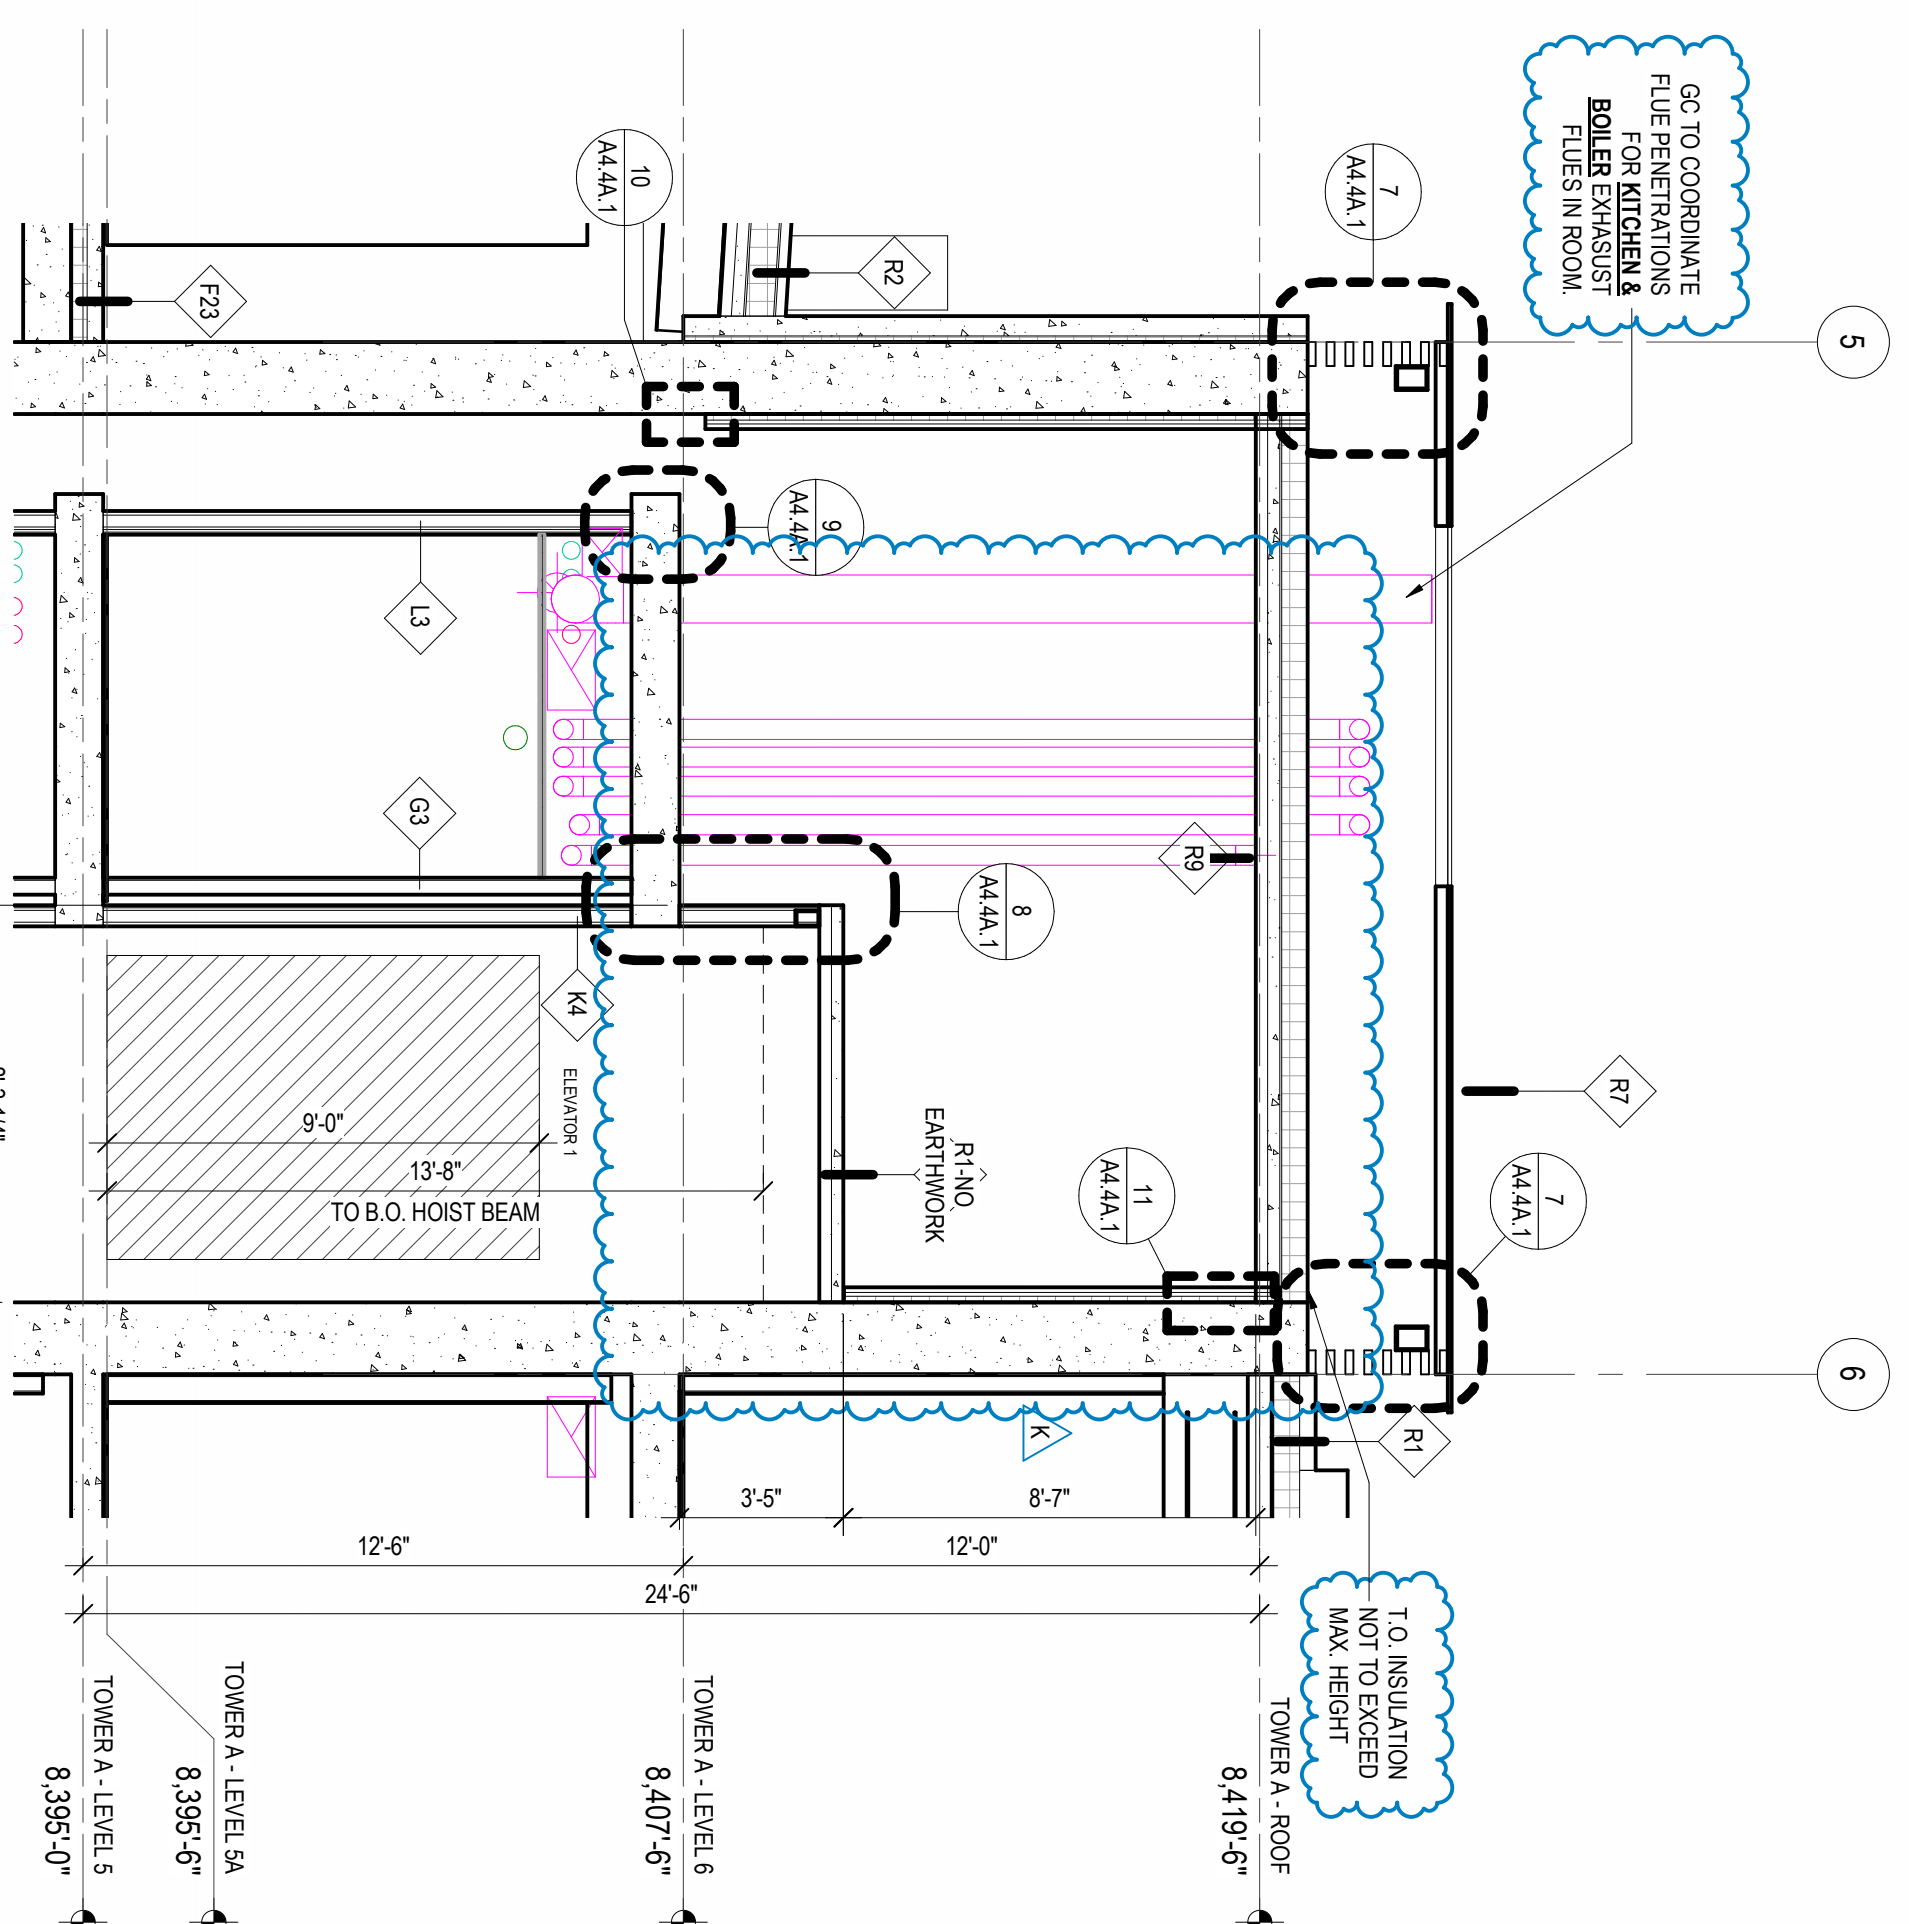

2 SECTION - BUILDING A - LONGITUDINAL 2
SCALE: 1/4" = 1'-0"

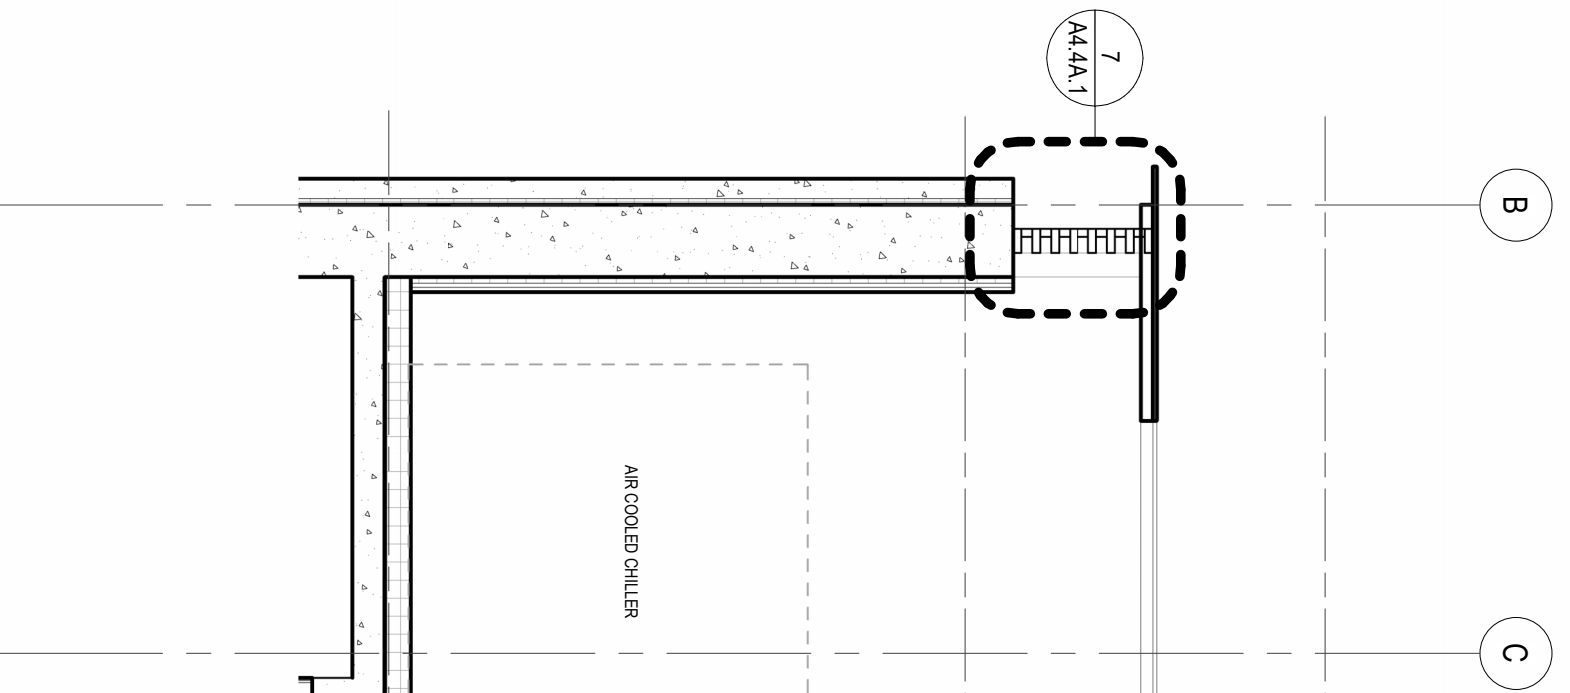

1 SECTION - BUILDING A - LONGITUDINAL 3
SCALE: 1/4" = 1'-0"