



SOMMET BLANC - ABC
DEER VALLEY, UTAH

Structural + Civil Engineers


Chicago
hika.com
92 1200

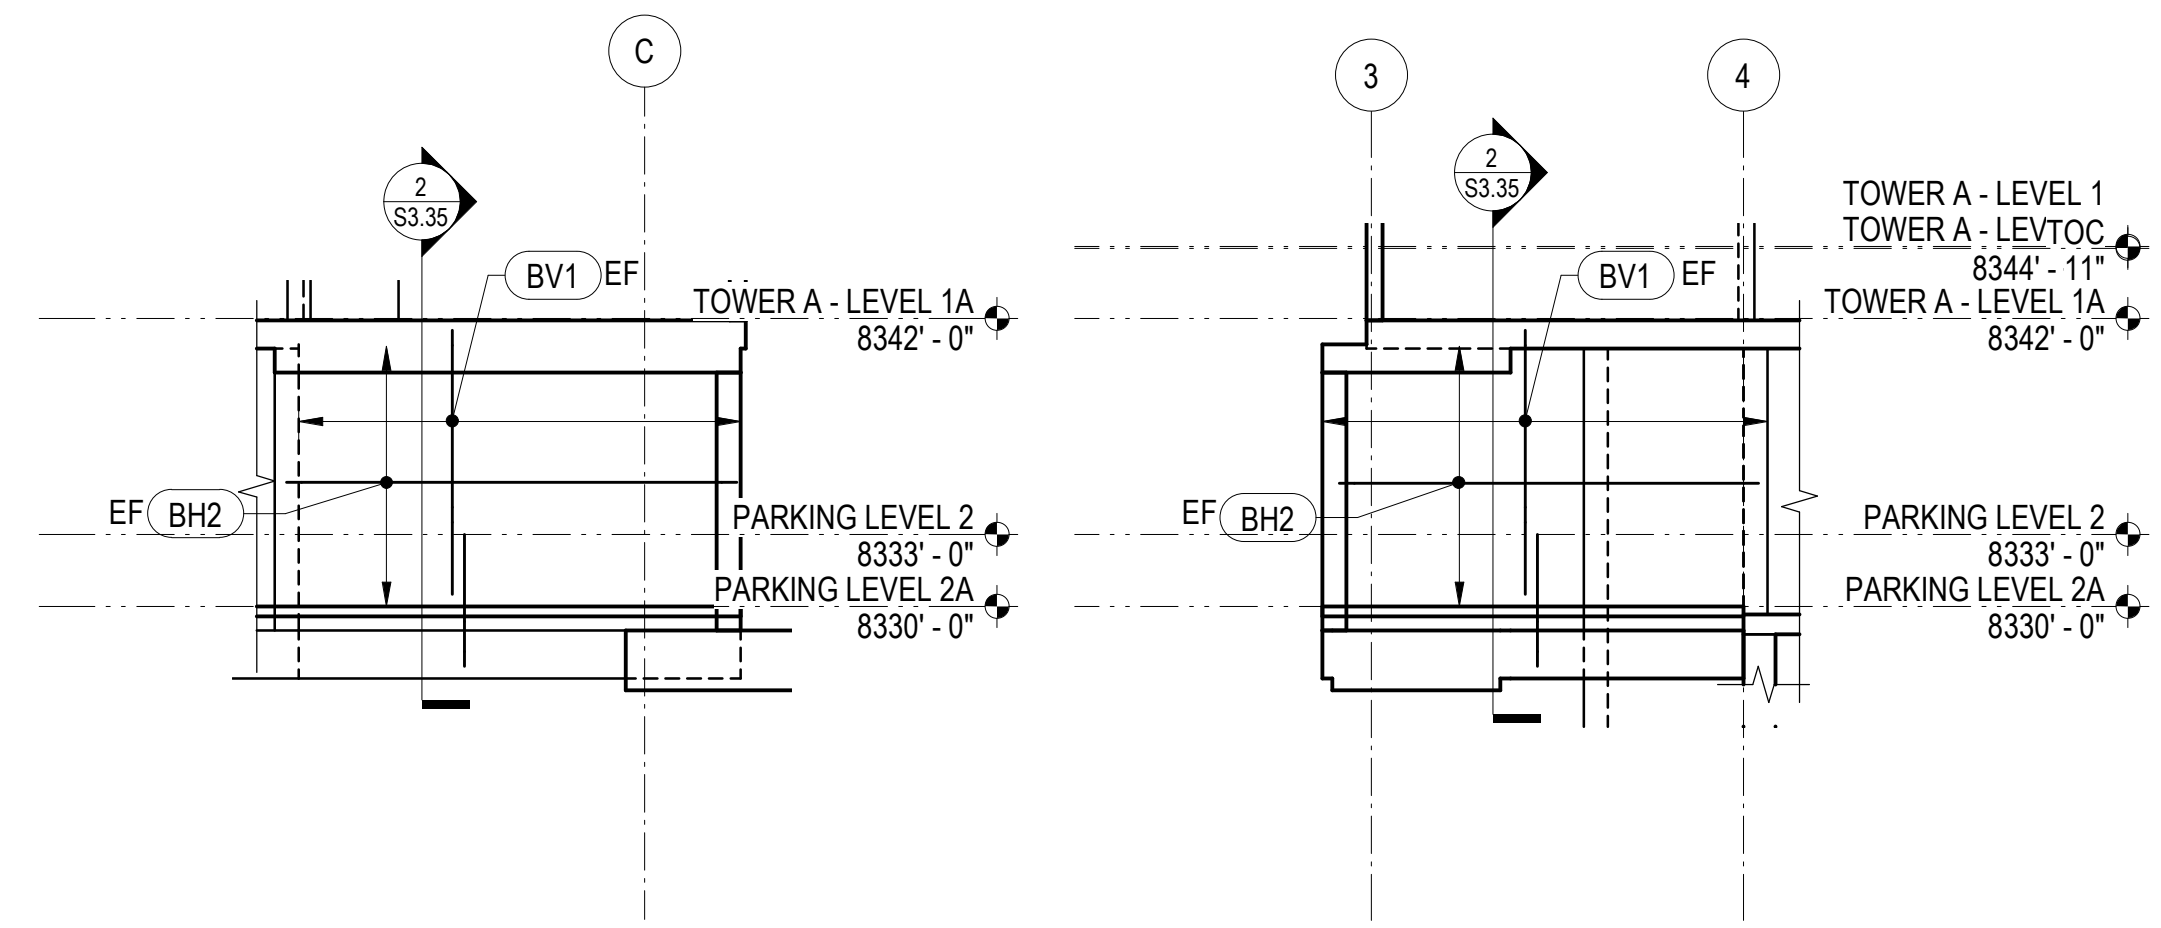


19 BASEMENT WALL ELEVATION
1/8" = 1'-0"

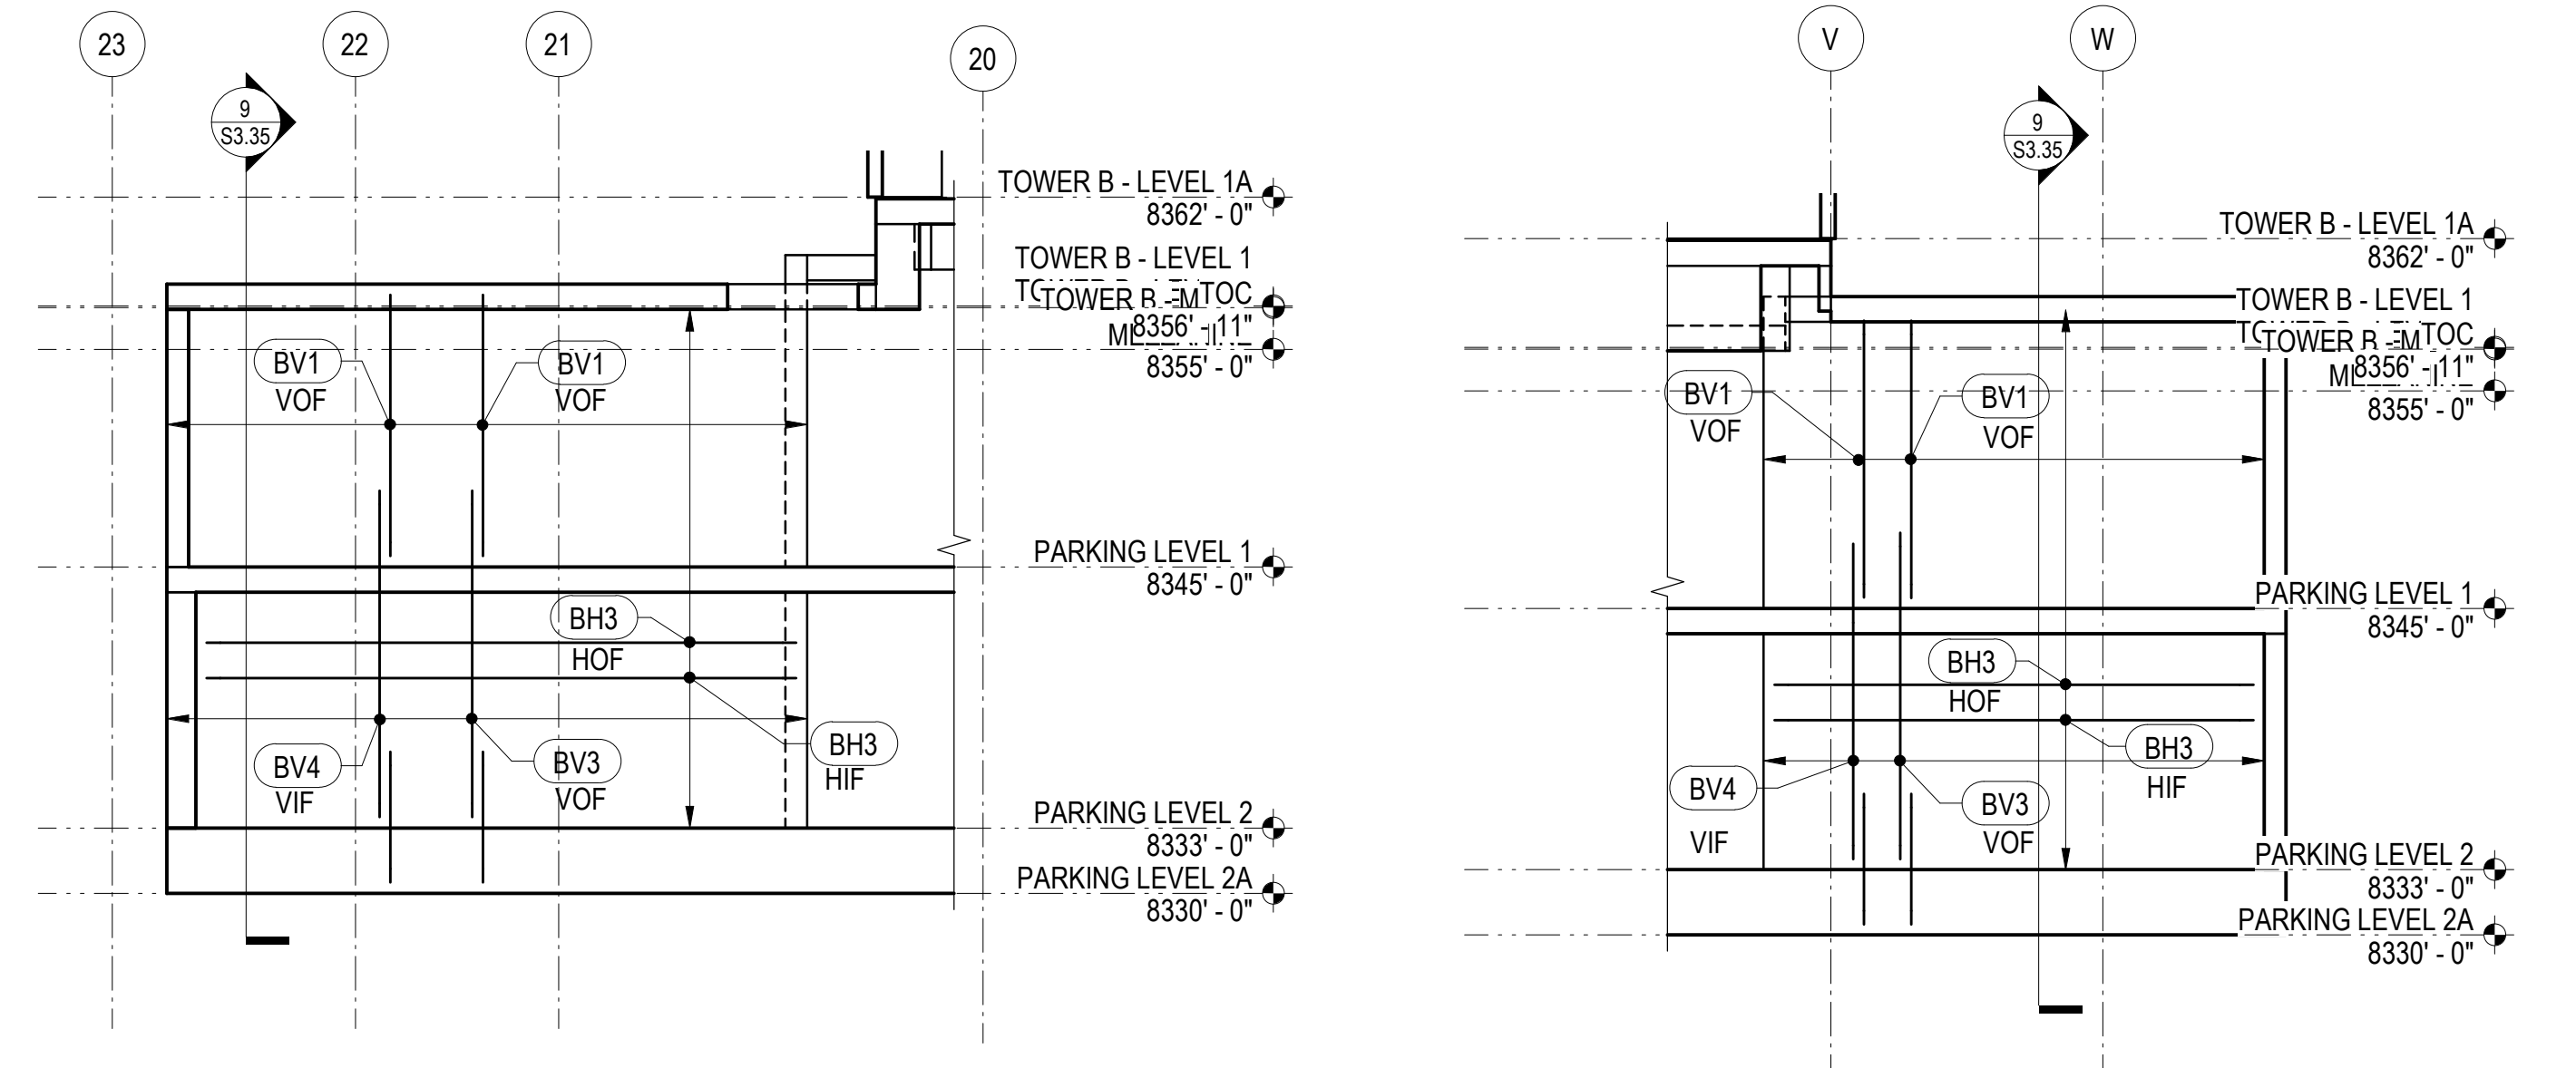

22 BASEMENT WALL ELEVATION
1/8" = 1'-0"

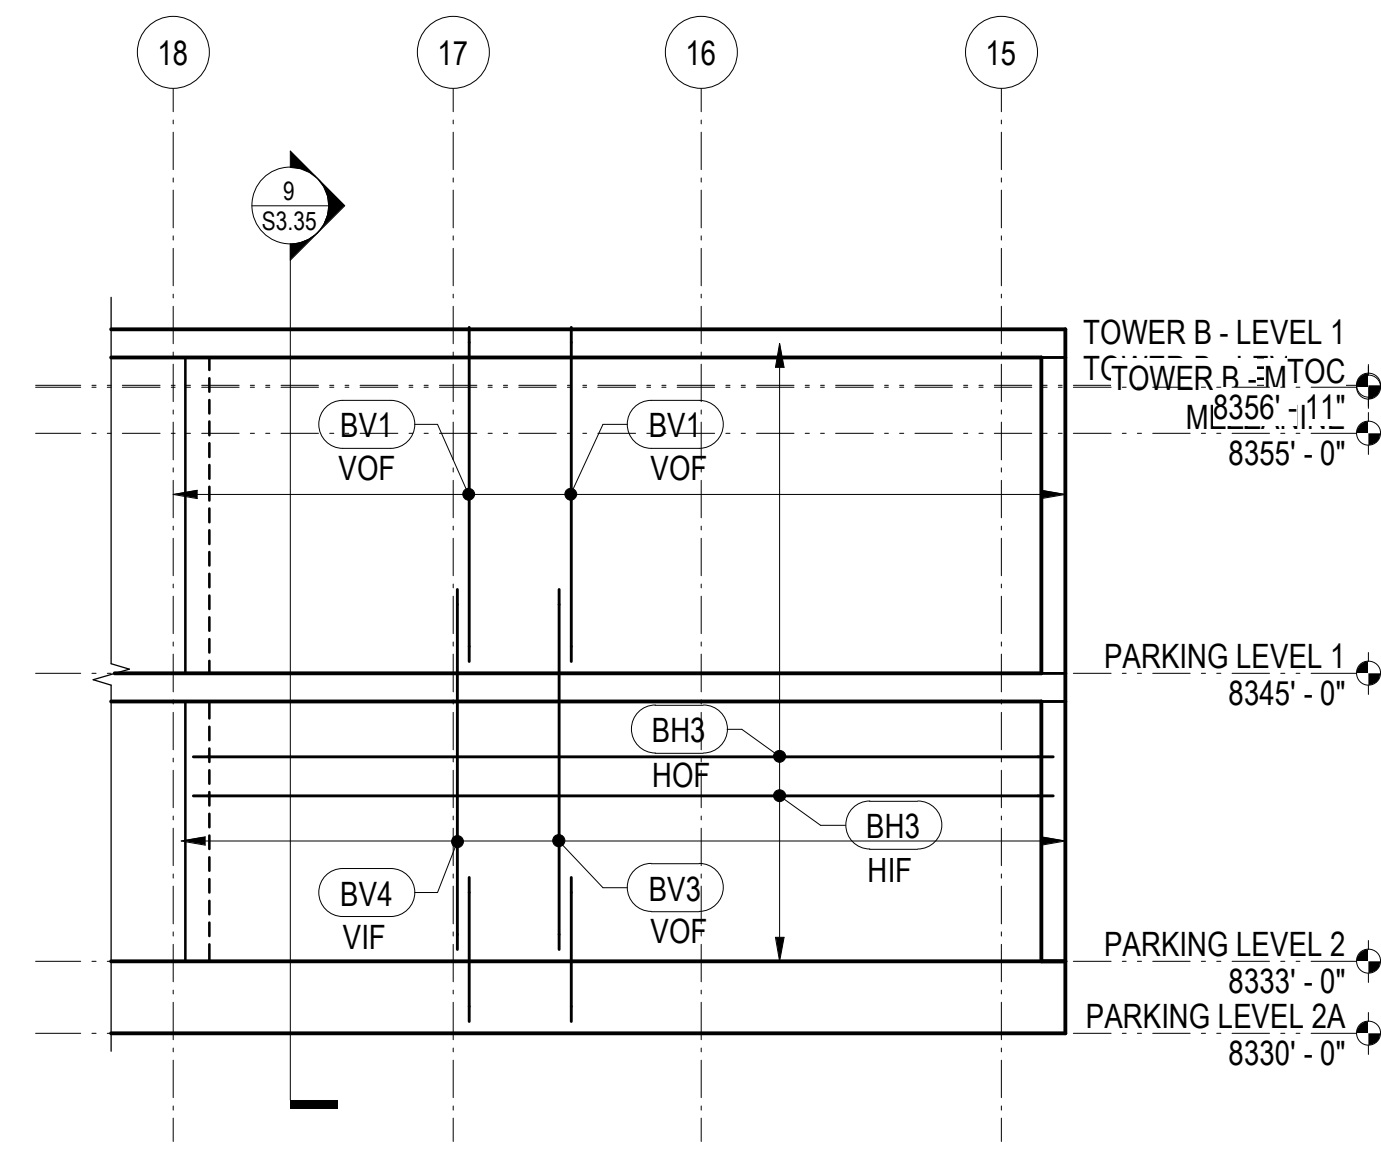

25 BASEMENT WALL ELEVATION
1/8" = 1'-0"

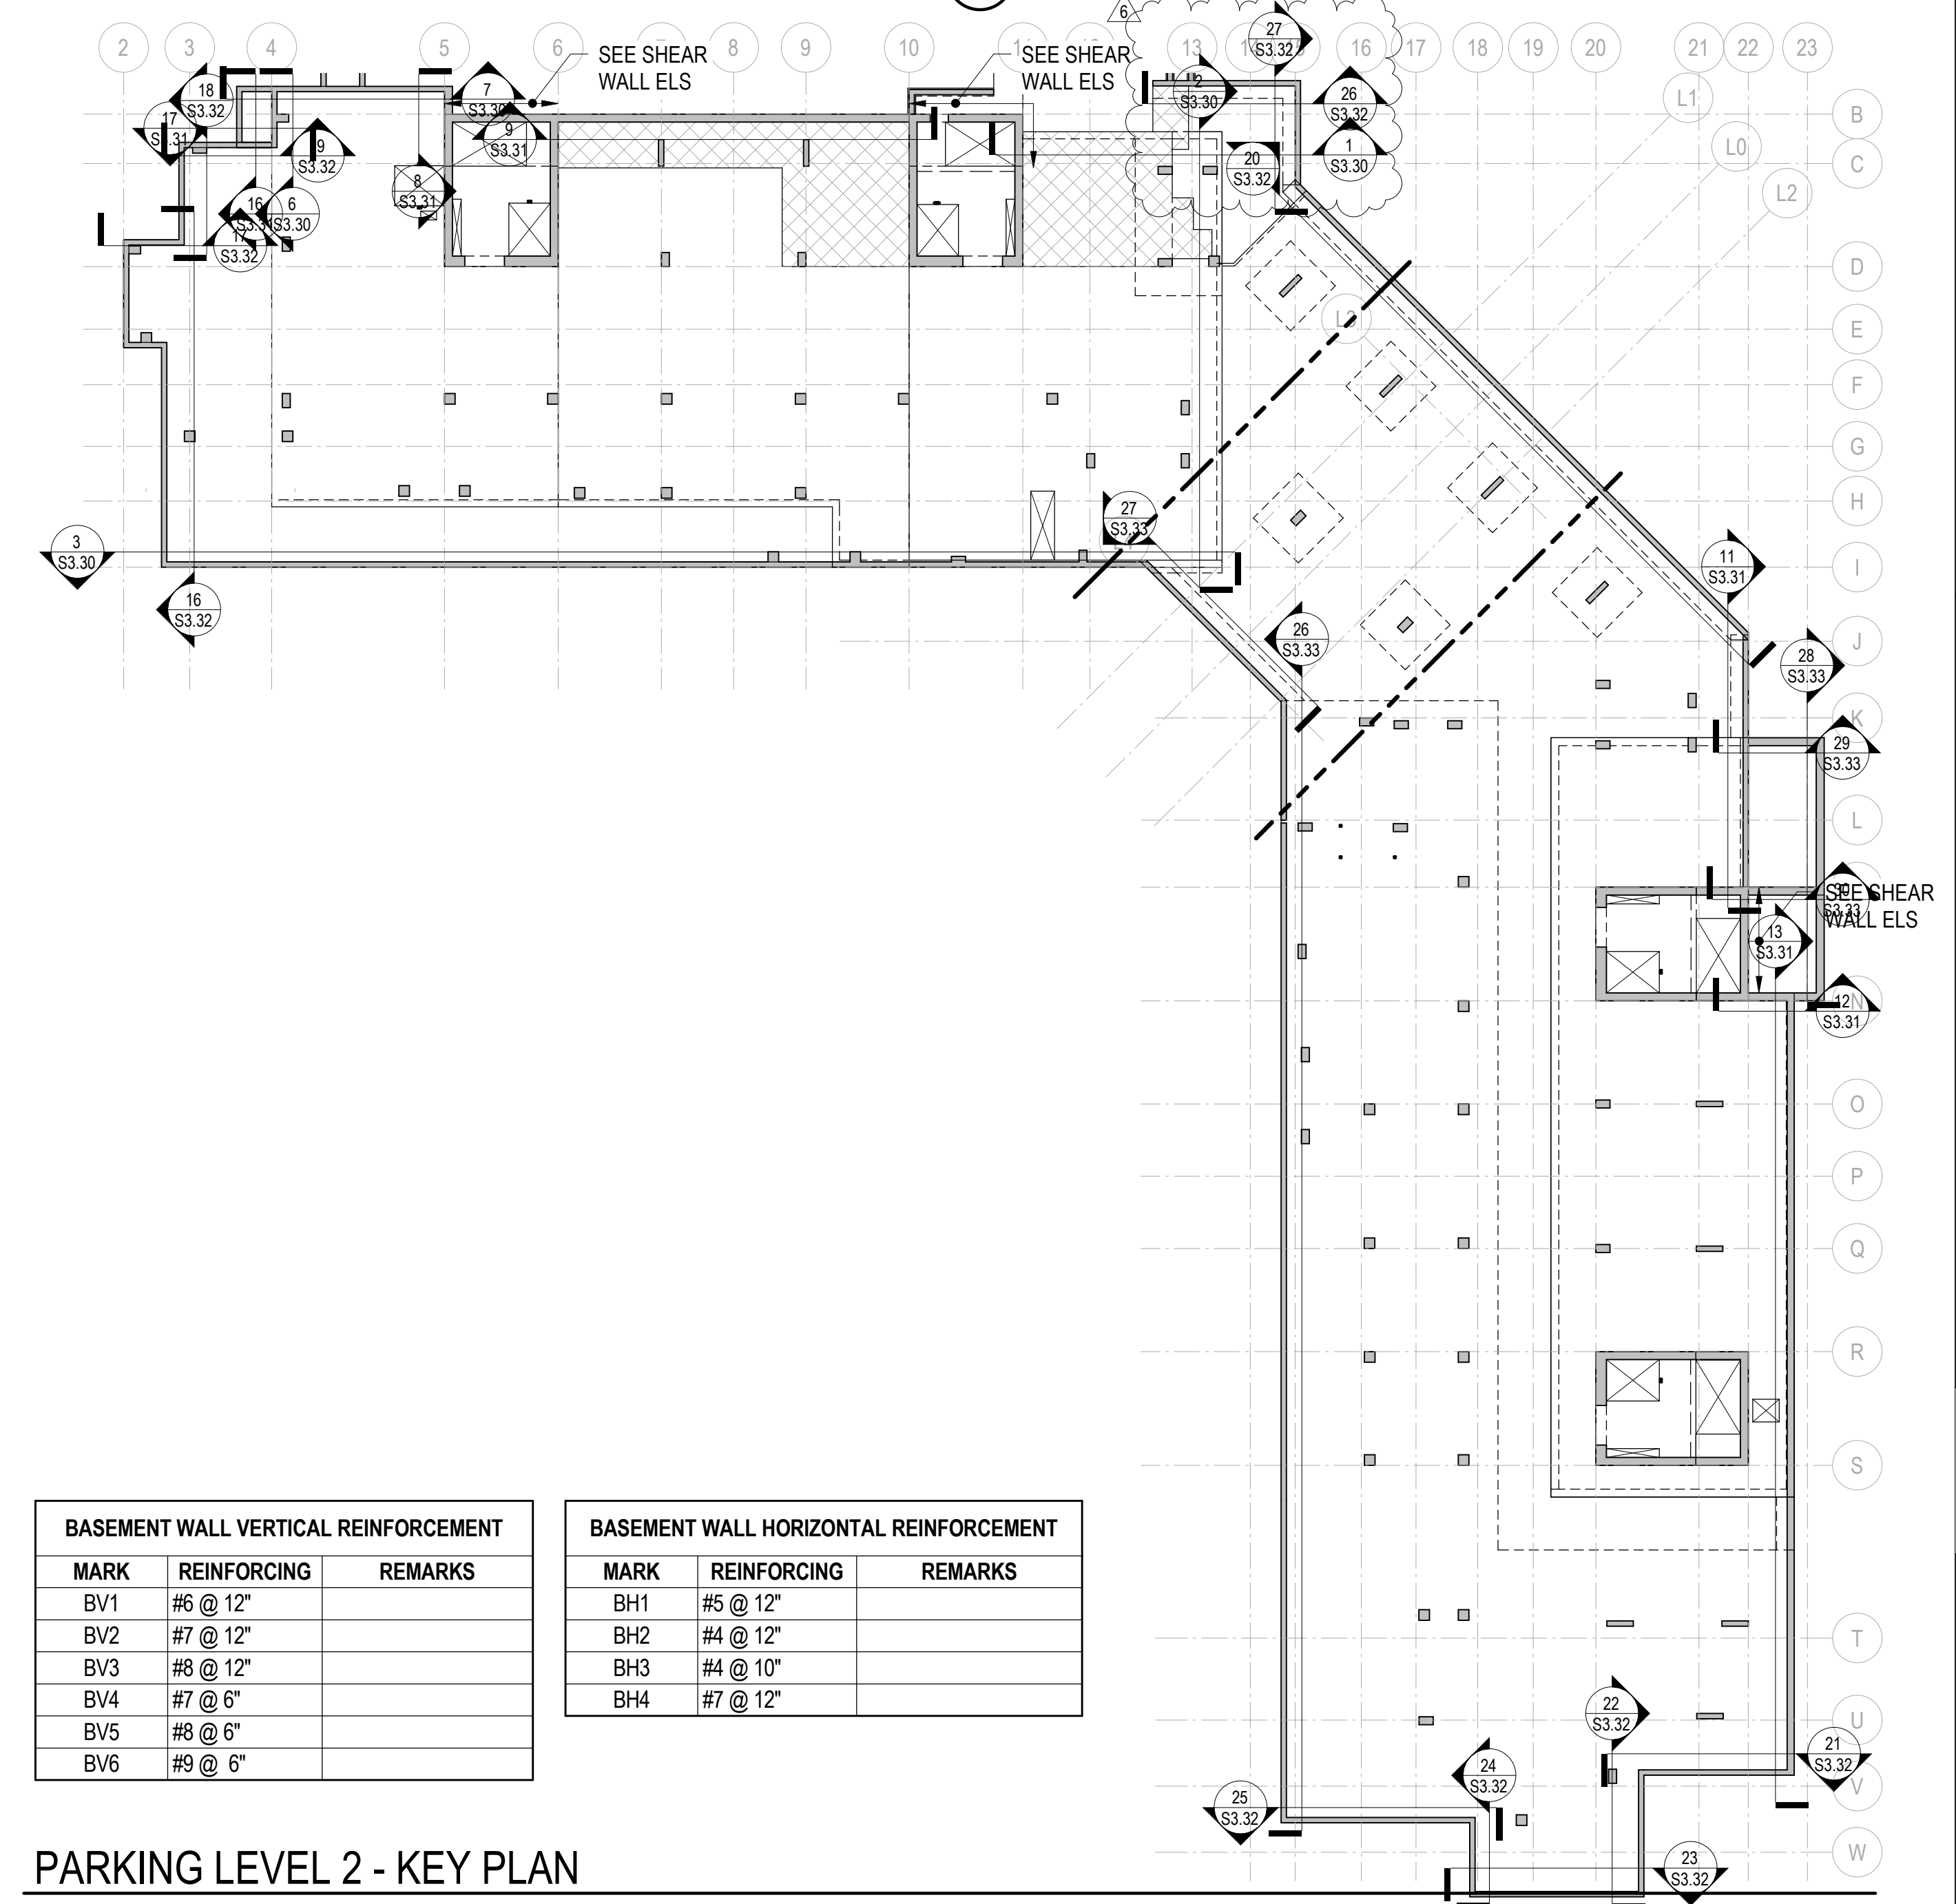

BASEMENT WALL HORIZONTAL REINFORCEMENT		
MARK	REINFORCING	REMARKS
BH1	#5 @ 12"	
BH2	#4 @ 12"	
BH3	#4 @ 10"	
BH4	#7 @ 12"	

[illegible]

5/17/2024

53.32