


2 TOWER C - LEVEL 8 - CORE

SCALE: 1/4" = 1'-0"

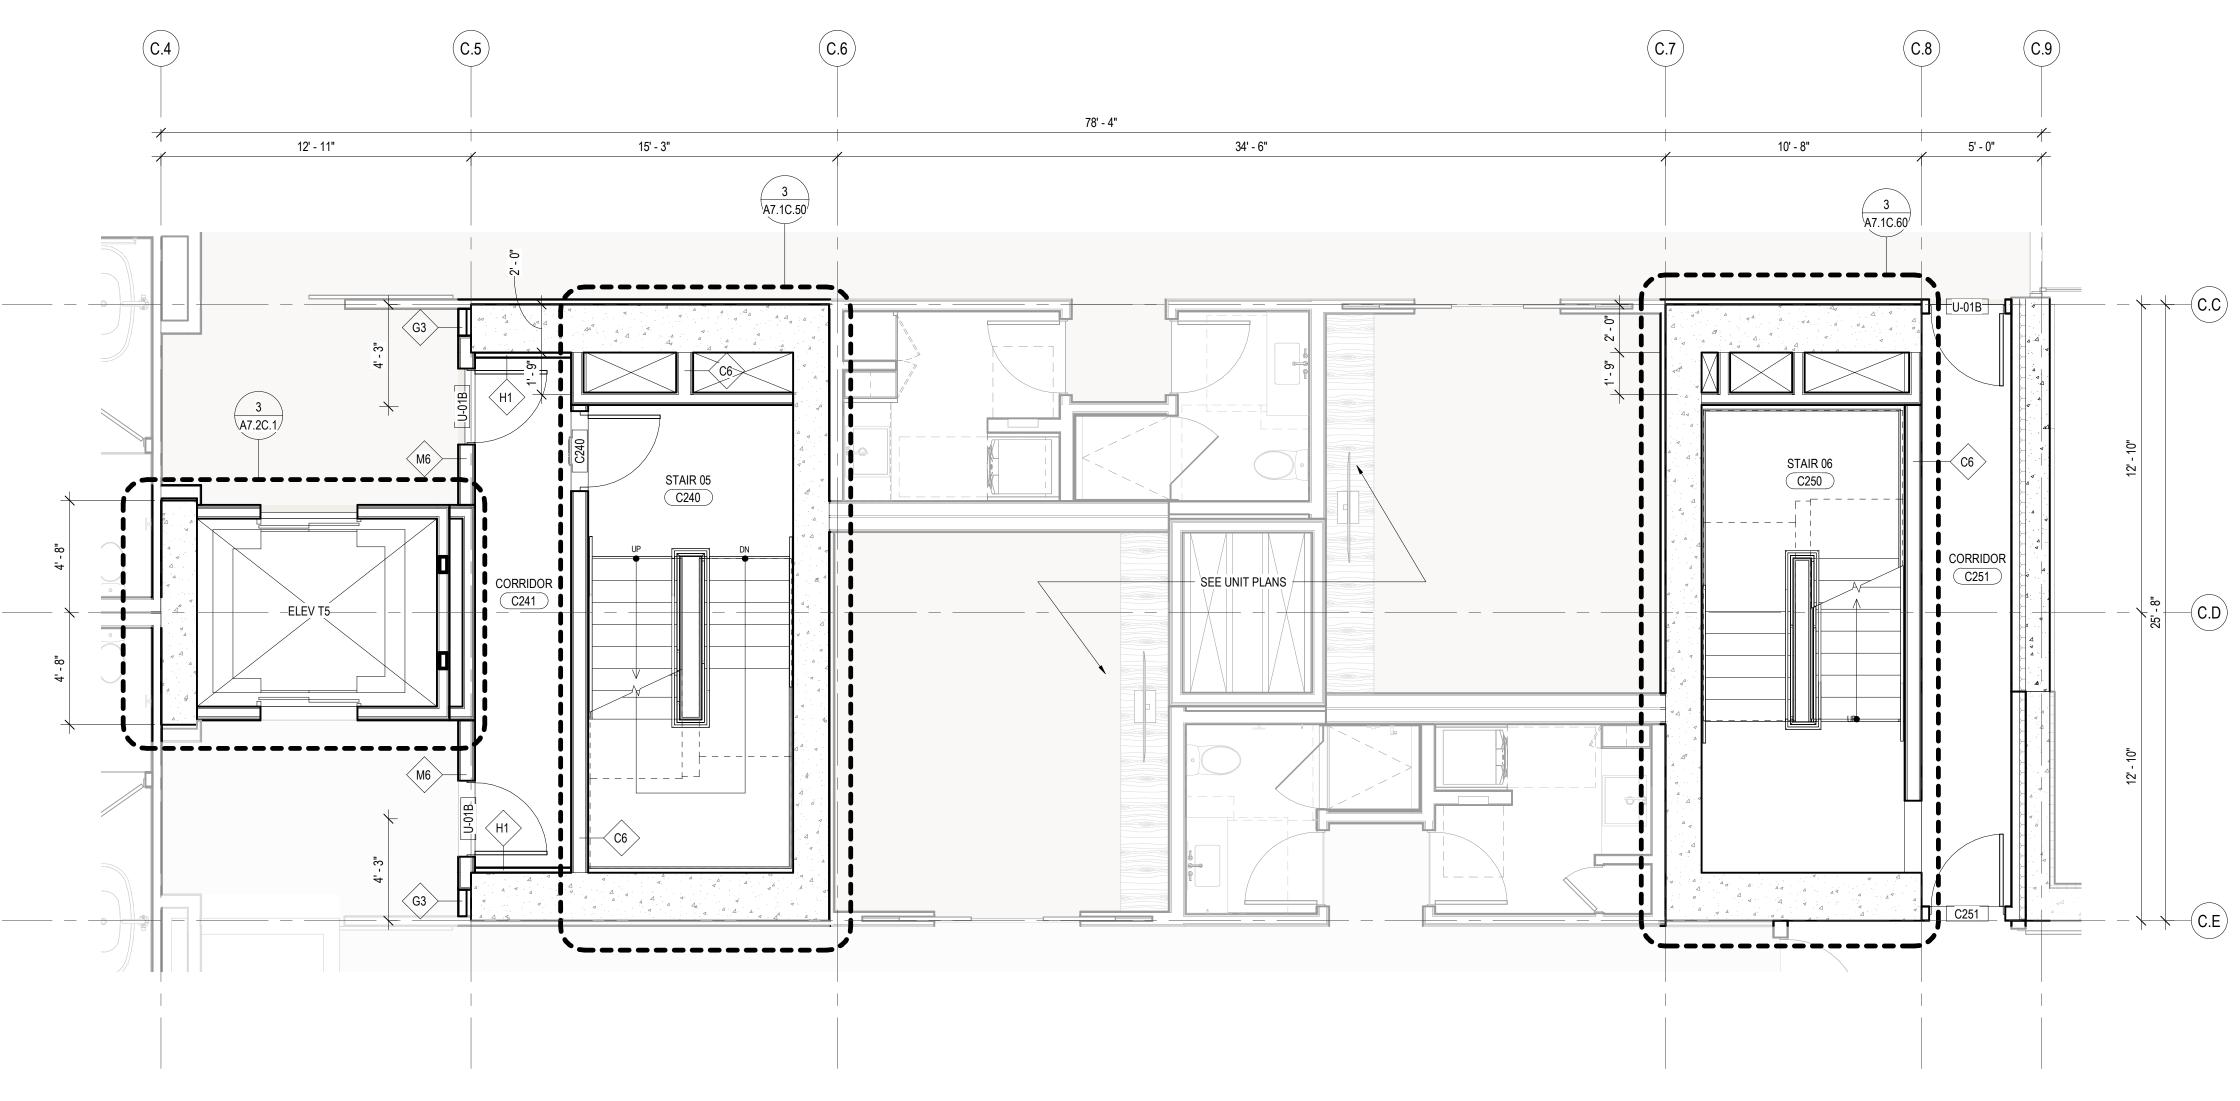

1 TOWER C - LEVEL 2-7 - CORE TYP

SCALE: 1/4" = 1'-0"


PLAN GENERAL NOTES

DIMENSIONS ARE TO FACE OF STUD OF EXTERIOR WALLS, CORRIDOR WALLS & INTERIOR WALLS, UNO.
 DIMENSIONS ARE TO CENTERLINE OF DEMISING WALLS, UNO.
 ALL EXPOSED STRUCTURAL STEEL TO RECIEVE 1 HR INTUMESCENT PAINTING, UN.O
 AT FRAMED EXTERIOR WALLS, FRAMING TO BE SET BACK 5/8" FROM FACE OF CONCRETE TO ALLOW FOR FLUSH ALIGNMENT OF SHEATHING TO EDGE OF SLAB, UNO.
 CASEWORK DIMENSIONS ARE TO FACE OF FINISH, UNO.
 SEE SHEETS A0.10 AND A0.11 FOR ASSEMBLIES.
 ALL CORRIDOR WALLS ARE TYPE E6, UNO.
 ALL DEMISING WALLS ARE TYPE J6, UNO.
 ALL INTERIOR PARTITIONS ARE TYPE A6, UNO.
 ALL FURRING AROUND CONCRETE STRUCTURAL COLUMNS TYPE G1, UNO.
 ALL VENT SHAFT WALLS ARE TYPE K4, UNO.
 REFER TO LIFE SAFETY PLANS A0.30 - A0.34 FOR FULL EXTENT OF FIRE RATED WALLS.
 UNIT PLAN LAYOUTS ON SHEETS A2.4A - A2.4R
 ALL OWNER PARKING STALLS SHALL INCLUDE EV INFRASTRUCTURE.

15. REFER TO SHEET A0.08 FOR ANSI TYPE B ACCESSIBILITY REQUIREMENTS.

16. REFER TO SHEET A0.07 FOR ANSI TYPE A ACCESSIBILITY REQUIREMENTS.
17. REFER TO SHEET A0.06 FOR ADA PUBLIC SPACE ACCESSIBILITY REQUIREMENTS.

18. ALL MECHANICAL EQUIPMENT LOCATED WITHIN ELEVATOR/MECHANICAL EQUIPMENT ENCLOSURE.

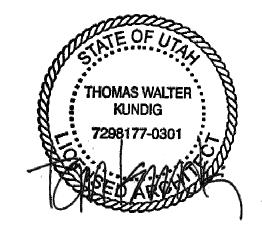

159 South Jackson St, Suite 600 Seattle, Washington 98104 USA +1 206 624 5670 olsonkundig.com

Olson Kundig

ASPEN GROUP

Aspen Group USA, LLC
PO Box 980022
Park City, Utah 84098

Pool Consultant
Cloward H20
2696 N University Ave, Suite 290
Provo, UT 84604

Landscape Architect

EPG Design
6949 South High Tech Drive, Suite 100
Midvale, Utah 84047

Specifications Writer
Friday Group
88 Mainelli Road

Middlebury, VT

Code Consultant
Holmes
600 1st Avenue, Suite 200A
Seattle, WA 98104

Fire Protection Engineer
Jensen Hughes
One Research Drive, Suite 305C
Westborough, MA 01581

Vertical Transportation Consulatant Lerch Bates 19515 North Creek Parkway, Suite 304 Bothell, WA 98011

Structural Engineer
Magnusson Klemencic Associates
1301 5th Ave, Suite 3200
Seattle, WA 98101

1319 SE MLK Blvd, Suite 210
Portland, Oregon 97219

Building Envelope Consultant
RDH

Lighting Designer

2101 N 34th St Seattle, WA 98103

Accessibility Consultant
Studio Pacifica
2144 Westlake Ave N, Suite F

MEP Engineer
WSP USA
1001 Fourth Ave., Suite 3100
Seattle, WA 98154

principal architect TK, KM

project manager TM, JB, SL, MD

drawn by SK, SS, JR, CP, EA,

JF, BD

checked by JB

job no. 20052

date 11/25/24

evisions:

K 02/05/25 ASI 006.1

no. date

IFC SET 3 OF 3

11/25/24

PLAN - TOWER C -CORES

A2.3C.25