
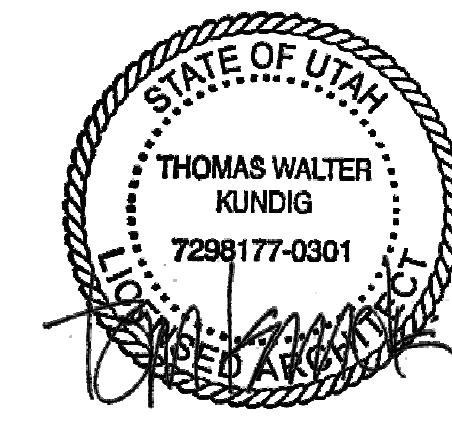


1. REFER TO ROOM FINISH TAG FOR TYPICAL FINISH CALLOUTS, U.N.O.
2. "CG" DESIGNATES CORNER GAURD LOCATIONS. REFER TO APPENDIX A FOR FINISH SPECIFICATION.

HATCH PATTERN INDICATE EXTENT OF FLOOR FINISH TYPES

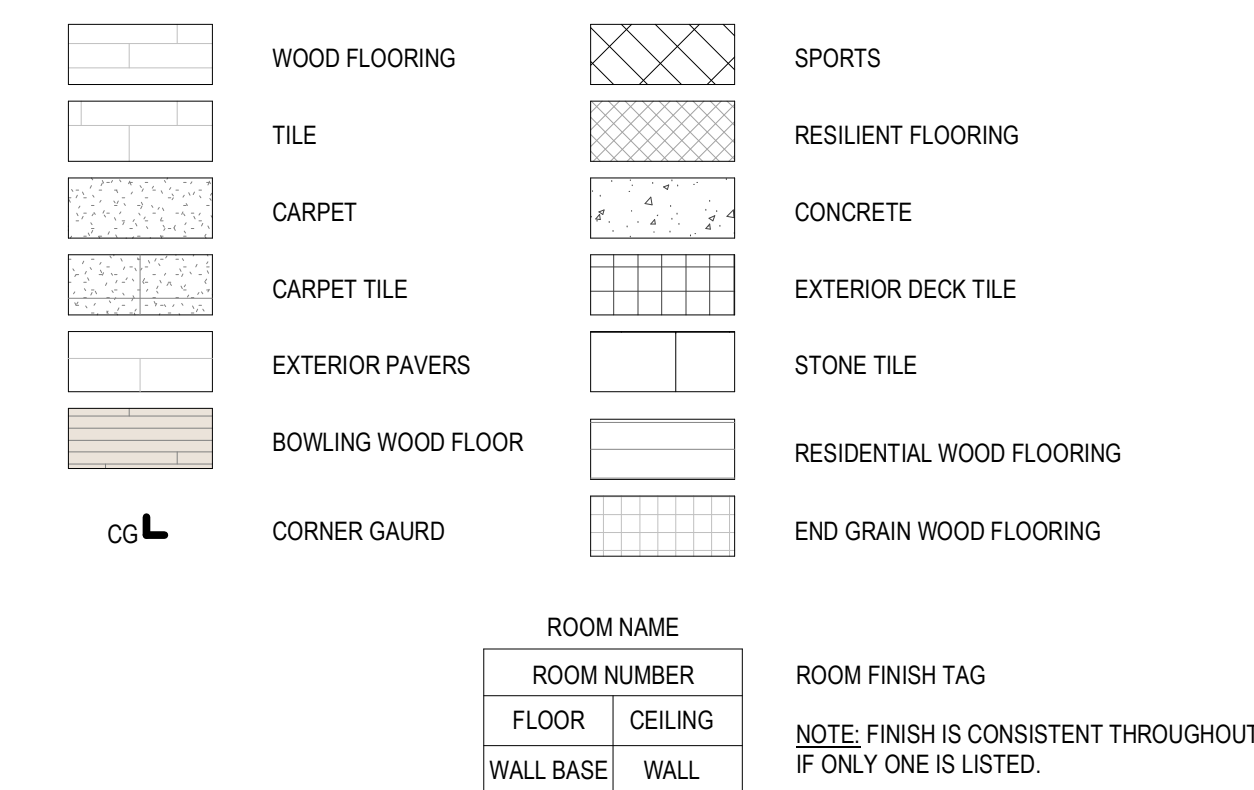

159 South Jackson St., Suite 600
Seattle, Washington 98104 USA
Tel: 206 624 5870 elseonkundig.com

Olson Kundig

SOMMET BLANC
9300 MARSAC AVE
PARK CITY, UT 84060



Aspen Group USA, LLC
PO Box 980022
Park City, Utah 84098

Pool Consultant
Cloward H20
2696 N University Ave, Suite 290
Provo, UT 84604

Landscape Architect
EPG Design
6949 South High Tech Drive, Suite 100
Midvale, Utah 84047

Specifications Writer
Friday Group
88 Mainelli Road
Middlebury, VT

Code Consultant
Holmes
600 1st Avenue, Suite 200A
Seattle, WA 98104

Fire Protection Engineer
Jensen Hughes
One Research Drive, Suite 305C
Waltham, MA 01901

Vertical Transportation Consultant
Lerch Bates
19515 North Creek Parkway, Suite 300
Troy, MI 48063-1000
Tel: 313/246-1000
Fax: 313/246-1001
E-mail: info@lerchbates.com
Web: www.lerchbates.com

Structural Engineer
Magnusson Klemencic Associates
1301 5th Ave, Suite 3200

Lighting Designer
O.
1319 SE MLK Blvd, Suite 210

Building Envelope Consultant
RDH
2101 N 34th St

Accessibility Consultant
Studio Pacifica
2144 Westlake Ave N. Suite F

MEP Engineer
WSP USA
1001 Fourth Ave., Suite 2400

Seaside, VA 96134

principal architect TK, KM
project manager TM, JB, SL, MD
drawn by SK, SS, JR, CP,
JR, MS

checked by JB
job no. 20062



revisions:

H	03/24/25	ASI 005
B	07/19/24	ASI 001

IFC SET 3 OF 3
05/31/2024

FINISH PLAN - TOWER A
- LVL B - AREA B

A2.5A.01b

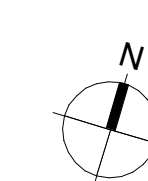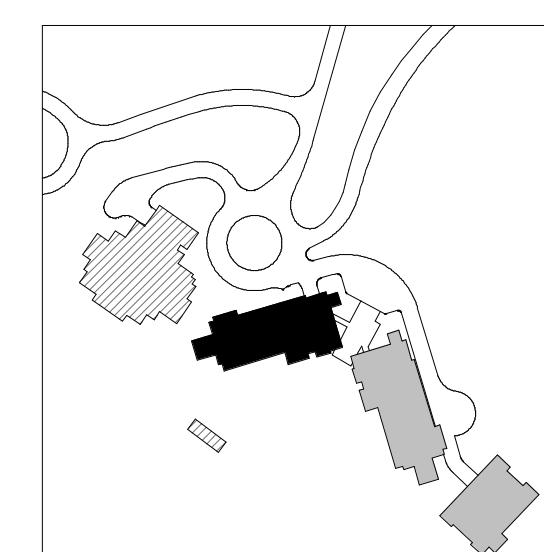

1 FINISH PLAN - TOWER A - LVL B - AREA B
SCALE: 1/4" = 1'-0"

SCALE: 1/4" = 1'-0"