

Olson Kundig

SOMMET BLANC
9300 MARSAC AVE
PARK CITY, UT 84060



Aspen Group USA, LLC
PO Box 980022
Park City, Utah 84098

Pool Consultant
Cloward H20
2696 N University Ave, Suite 290
Provo, UT 84604

Landscape Architect
EPG Design
6949 South High Tech Drive, Suite 100
Midvale, Utah 84047

Specifications Write
Friday Group
88 Mainelli Road
Middlebury, VT

Code Consultant
Holmes
600 1st Avenue, Suite 200A
Seattle, WA 98104

Fire Protection Engineer
Jensen Hughes
One Research Drive, Suite 305C
Westborough, MA 01581

Vertical Transportation Consultant
Lerch Bates
19515 North Creek Parkway, Suite 300
Bothell, WA 98011

Structural Engineer
Magnusson Klemencic Associates
1301 5th Ave, Suite 3200
Seattle, WA 98101

Lighting Designer
O
1319 SE MLK Blvd, Suite 210
Portland, Oregon 97219

Building Envelope Consultant
RDH
2101 N 34th St
Seattle, WA 98103

Accessibility Consultant
Studio Pacifica
2144 Westlake Ave N, Suite F
Seattle, WA 98109

MEP Engineer
WSP USA
1001 Fourth Ave., Suite 3100
Seattle, WA 98154

principal architect	TK, KM
project manager	TM, JB, SL, MD
drawn by	SK, SS, JR, CP, EA, JF, BD
checked by	JB
job no.	20052
date	05/31/2024


revisions

H	03/24/25	ASI 005
B	07/19/24	ASI 001
no.	date	by


IFC SET 3 OF 3
05/31/2024

INTERIOR ELEVATIONS -
TOWER AB - LOBBY
CONCIERGE &
RECEPTION


A5.1AB.2

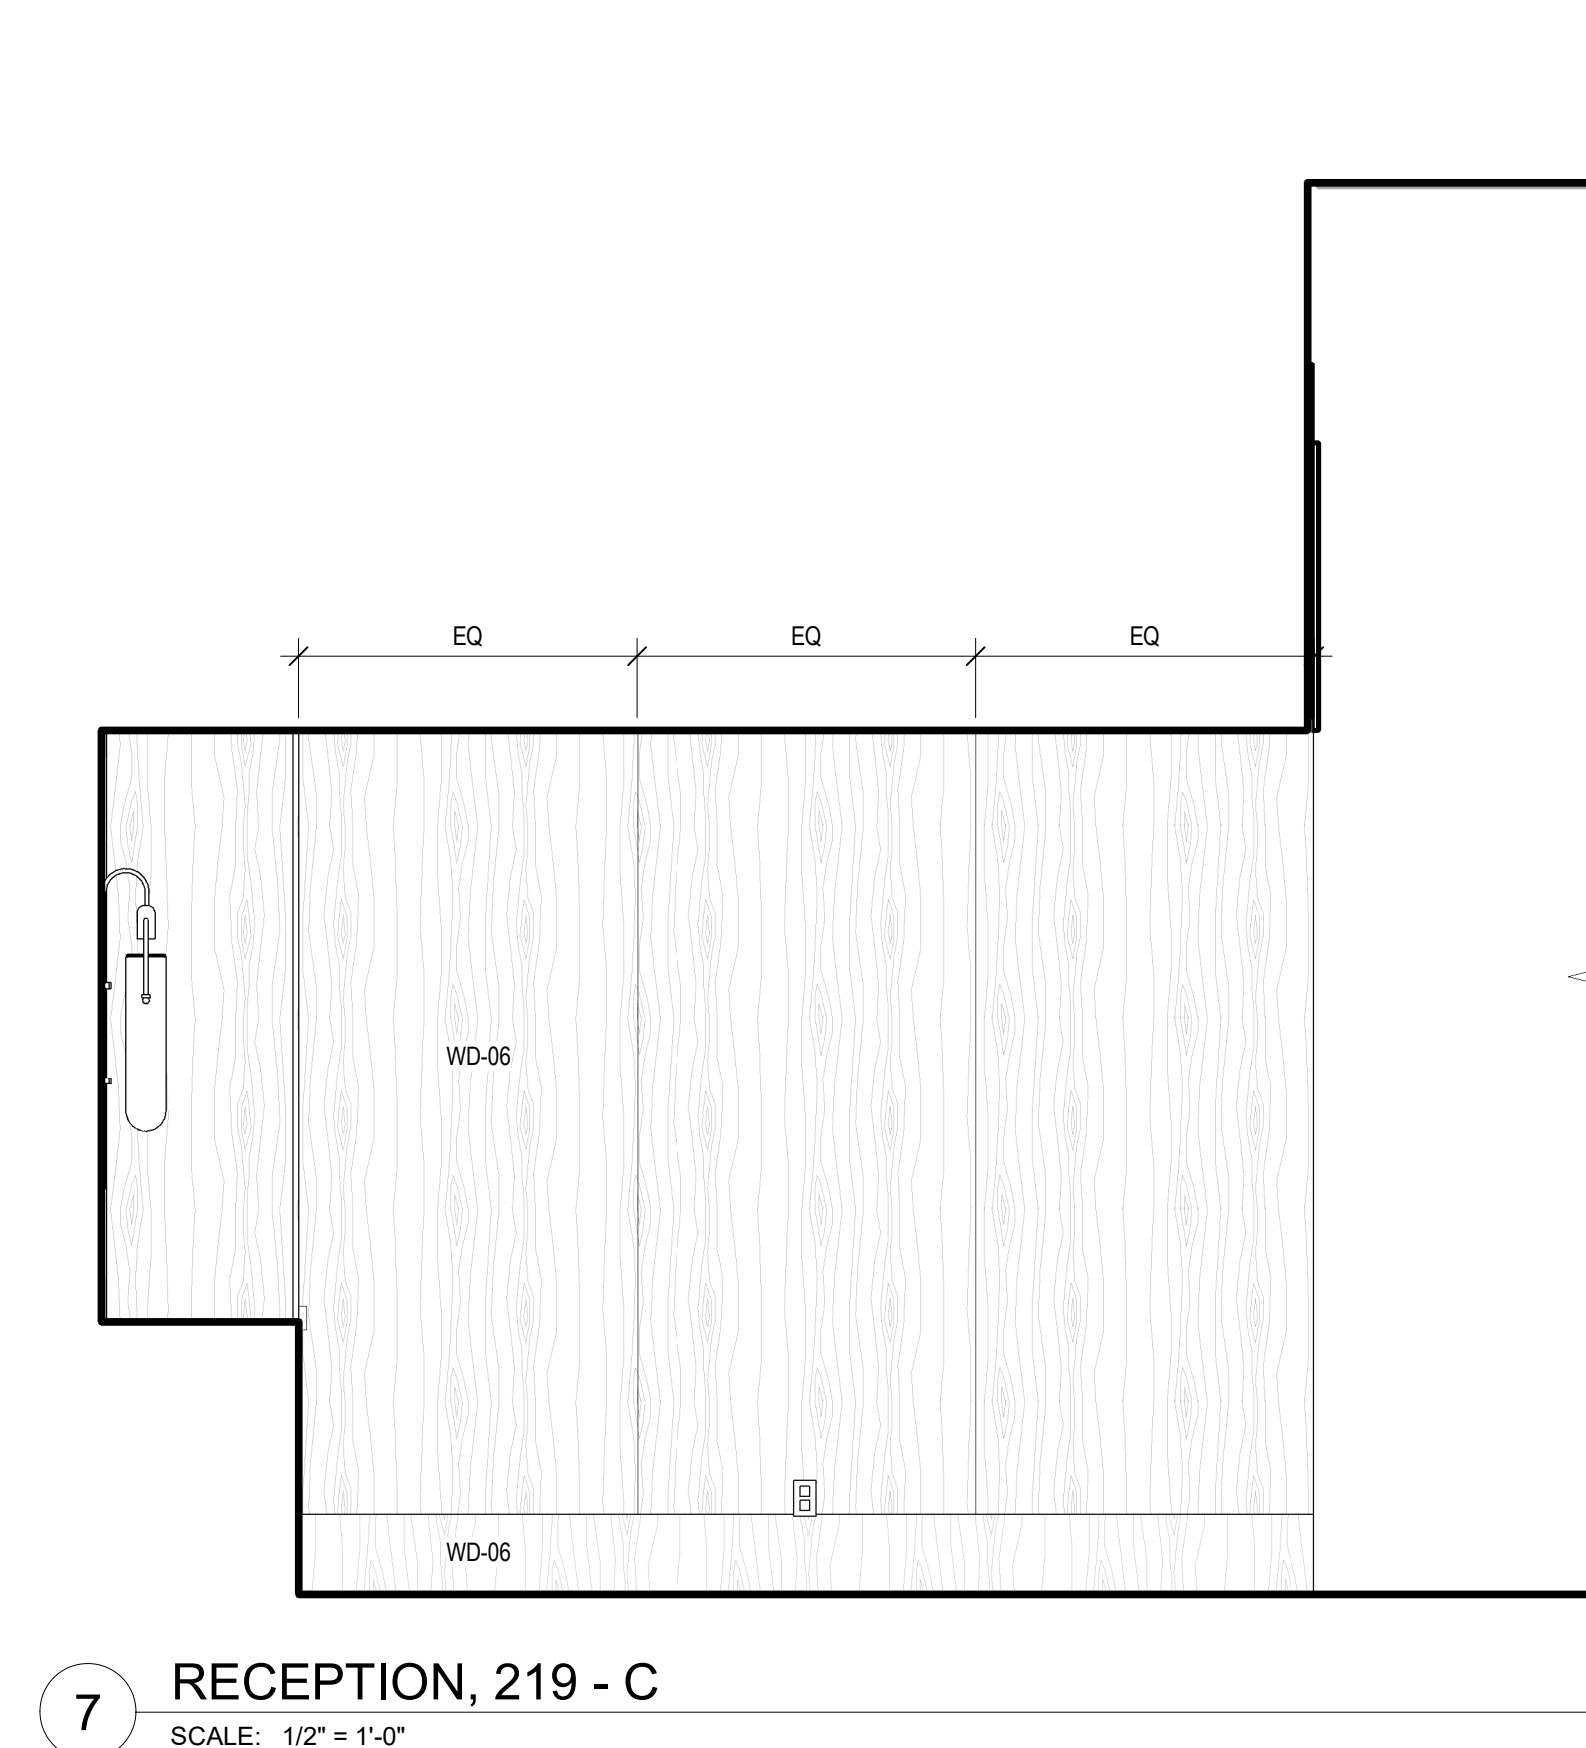


7 RECEPTION, 219 - C
SCALE: 1/2" = 1'-0"

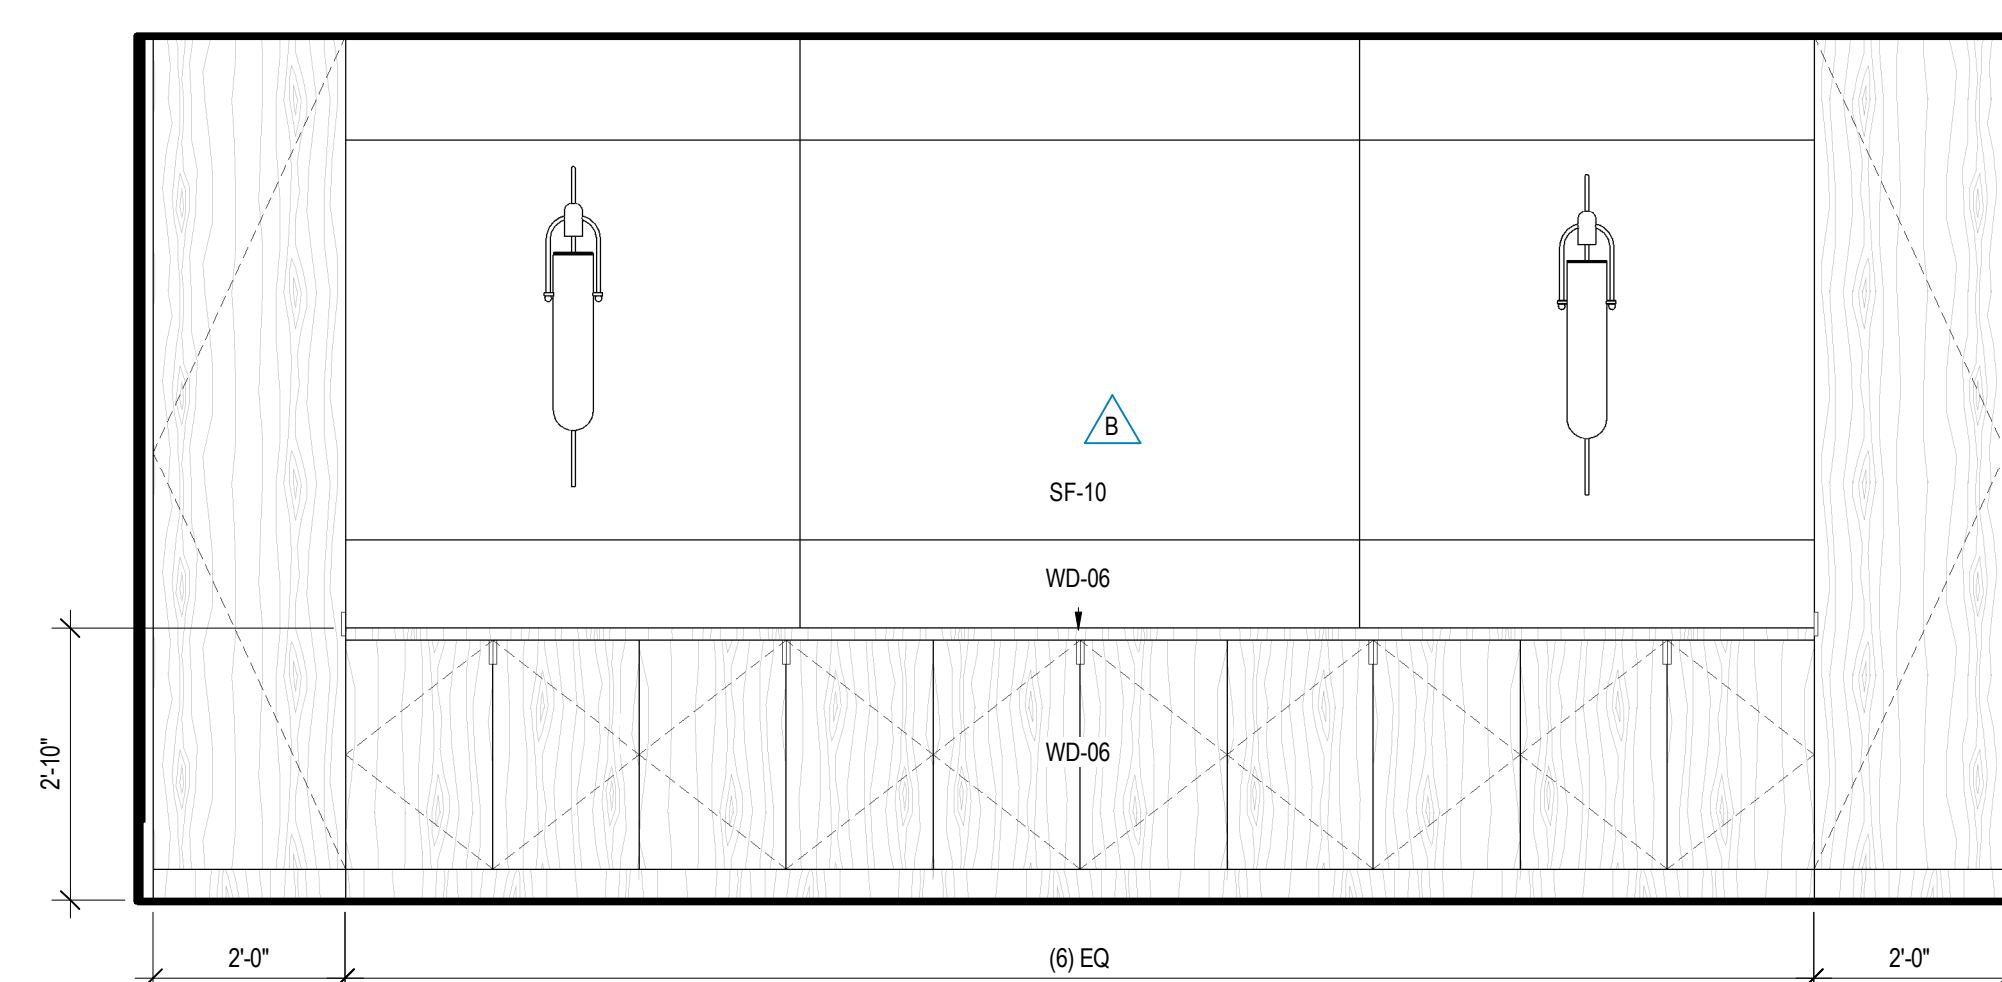


6 RECEPTION, 219 - D
SCALE: 1/2" = 1'-0"

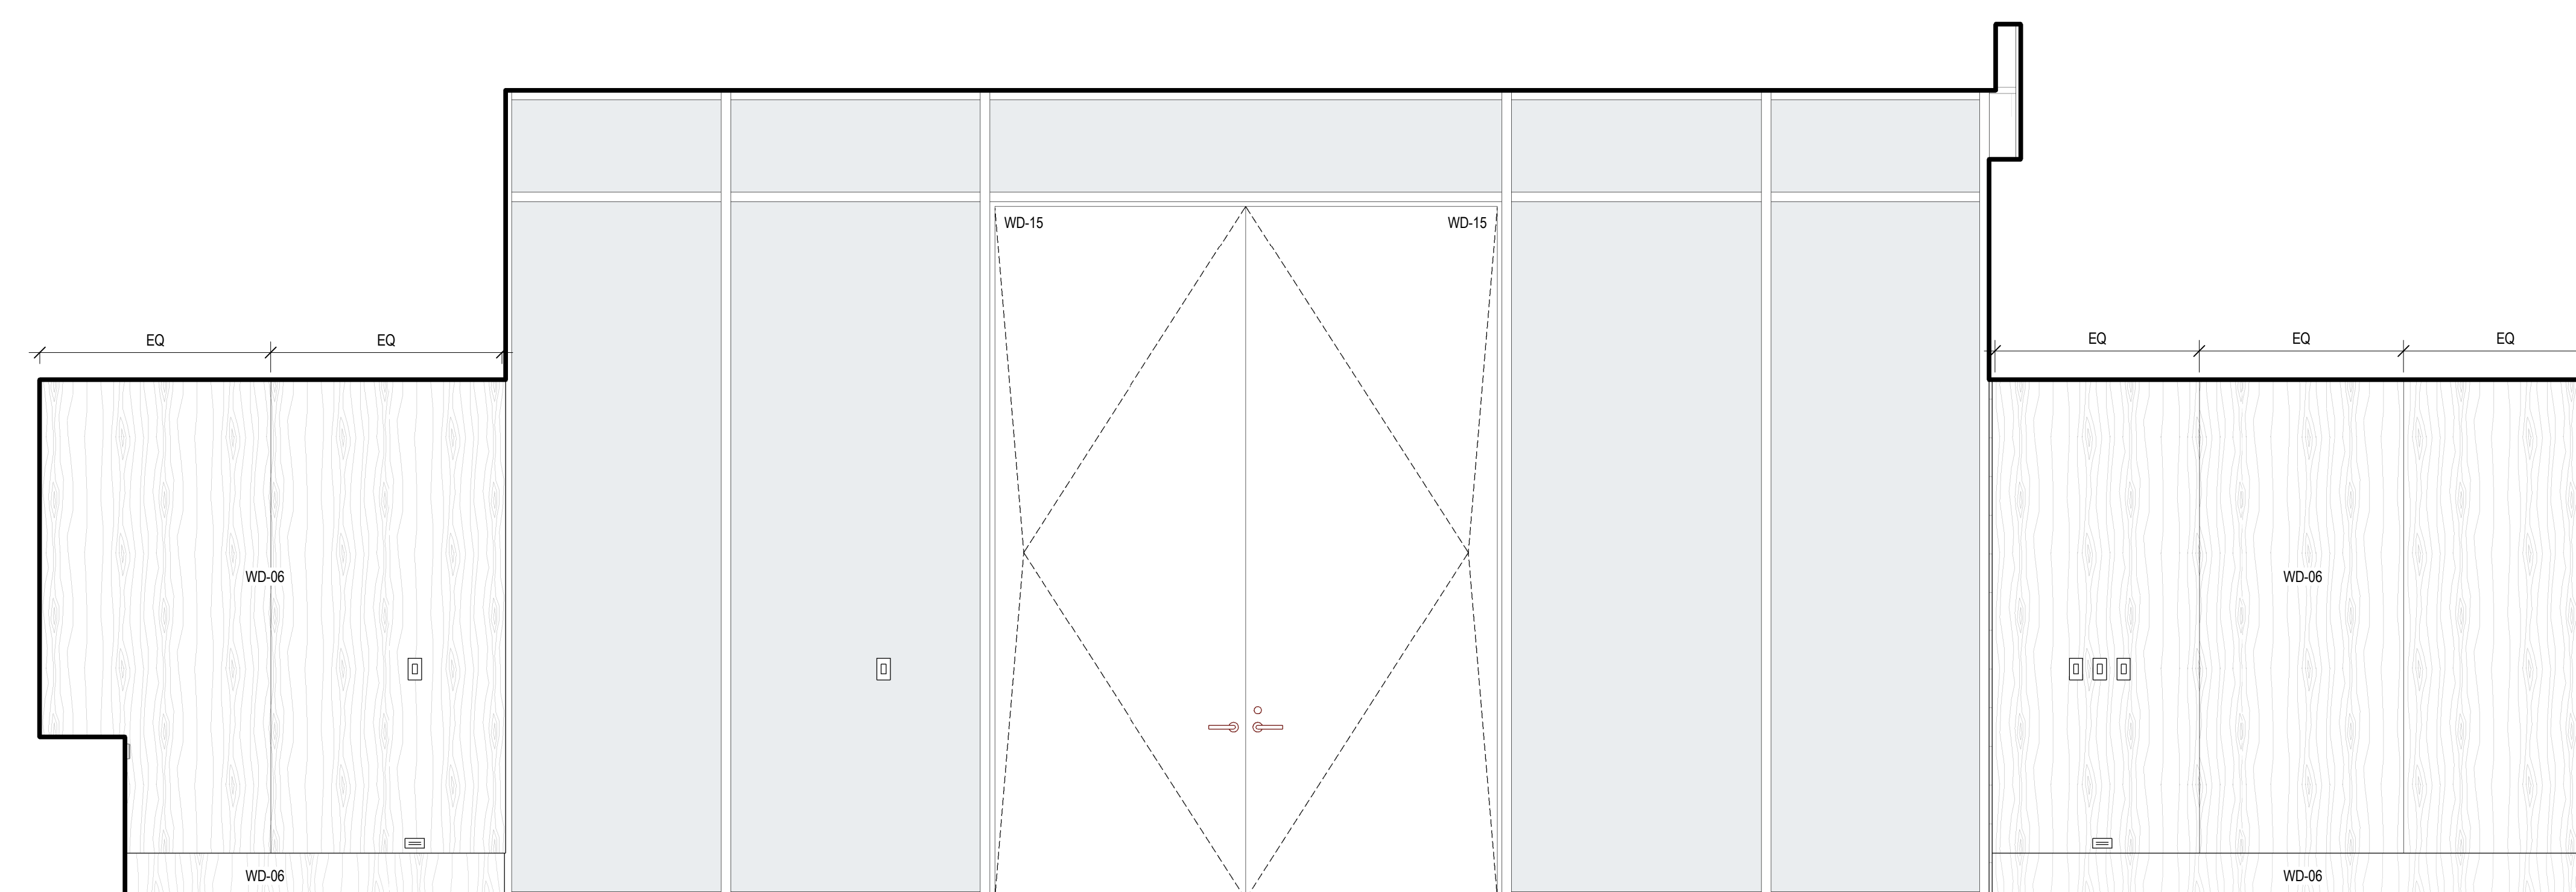


5 TOWER AB ENTRY LOBBY, 121 - A
SCALE: 1/2" = 1'-0"

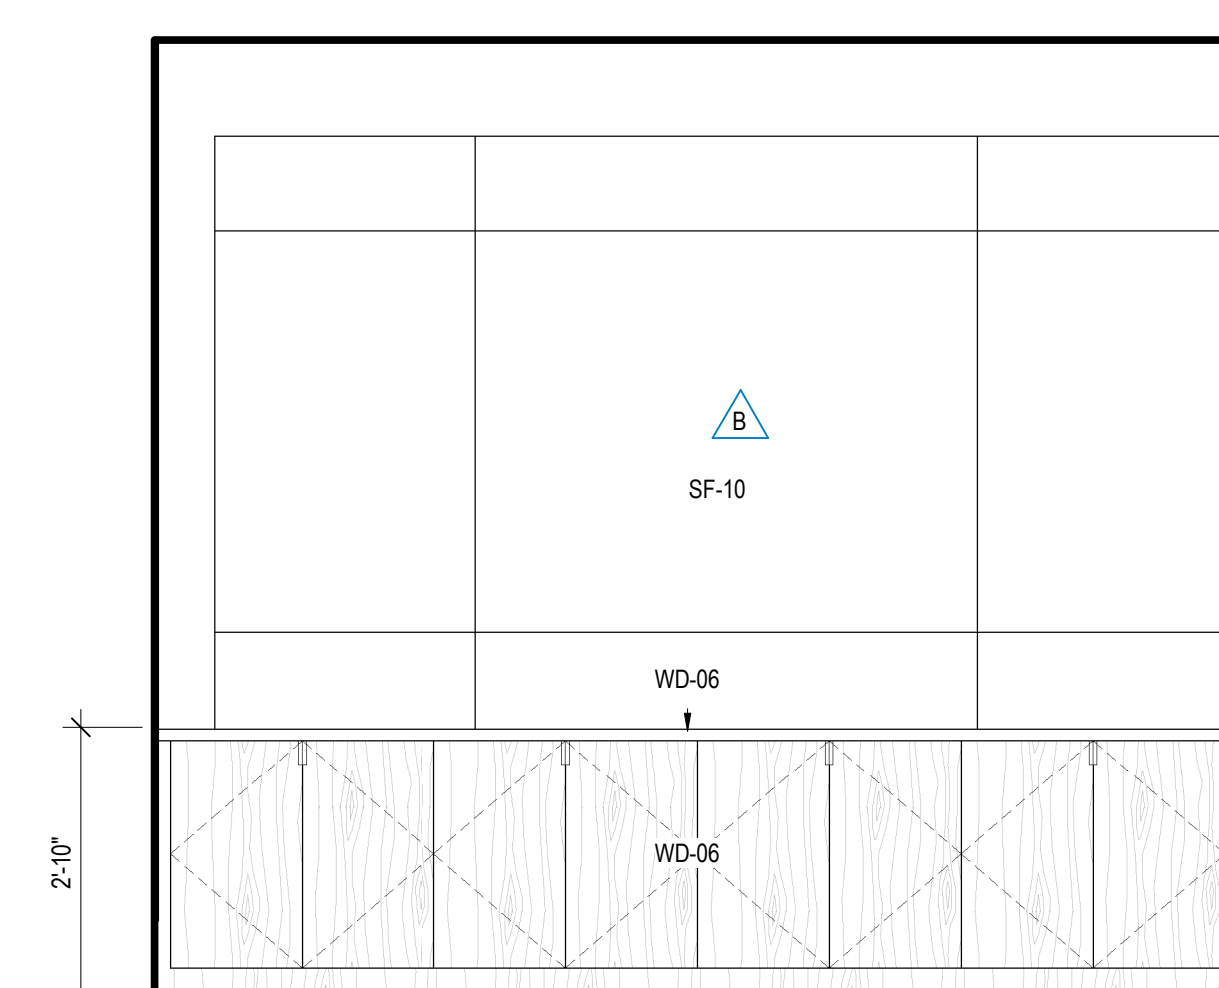

4 CONCIERGE, 218 - B
SCALE: 1/2" = 1'-0"

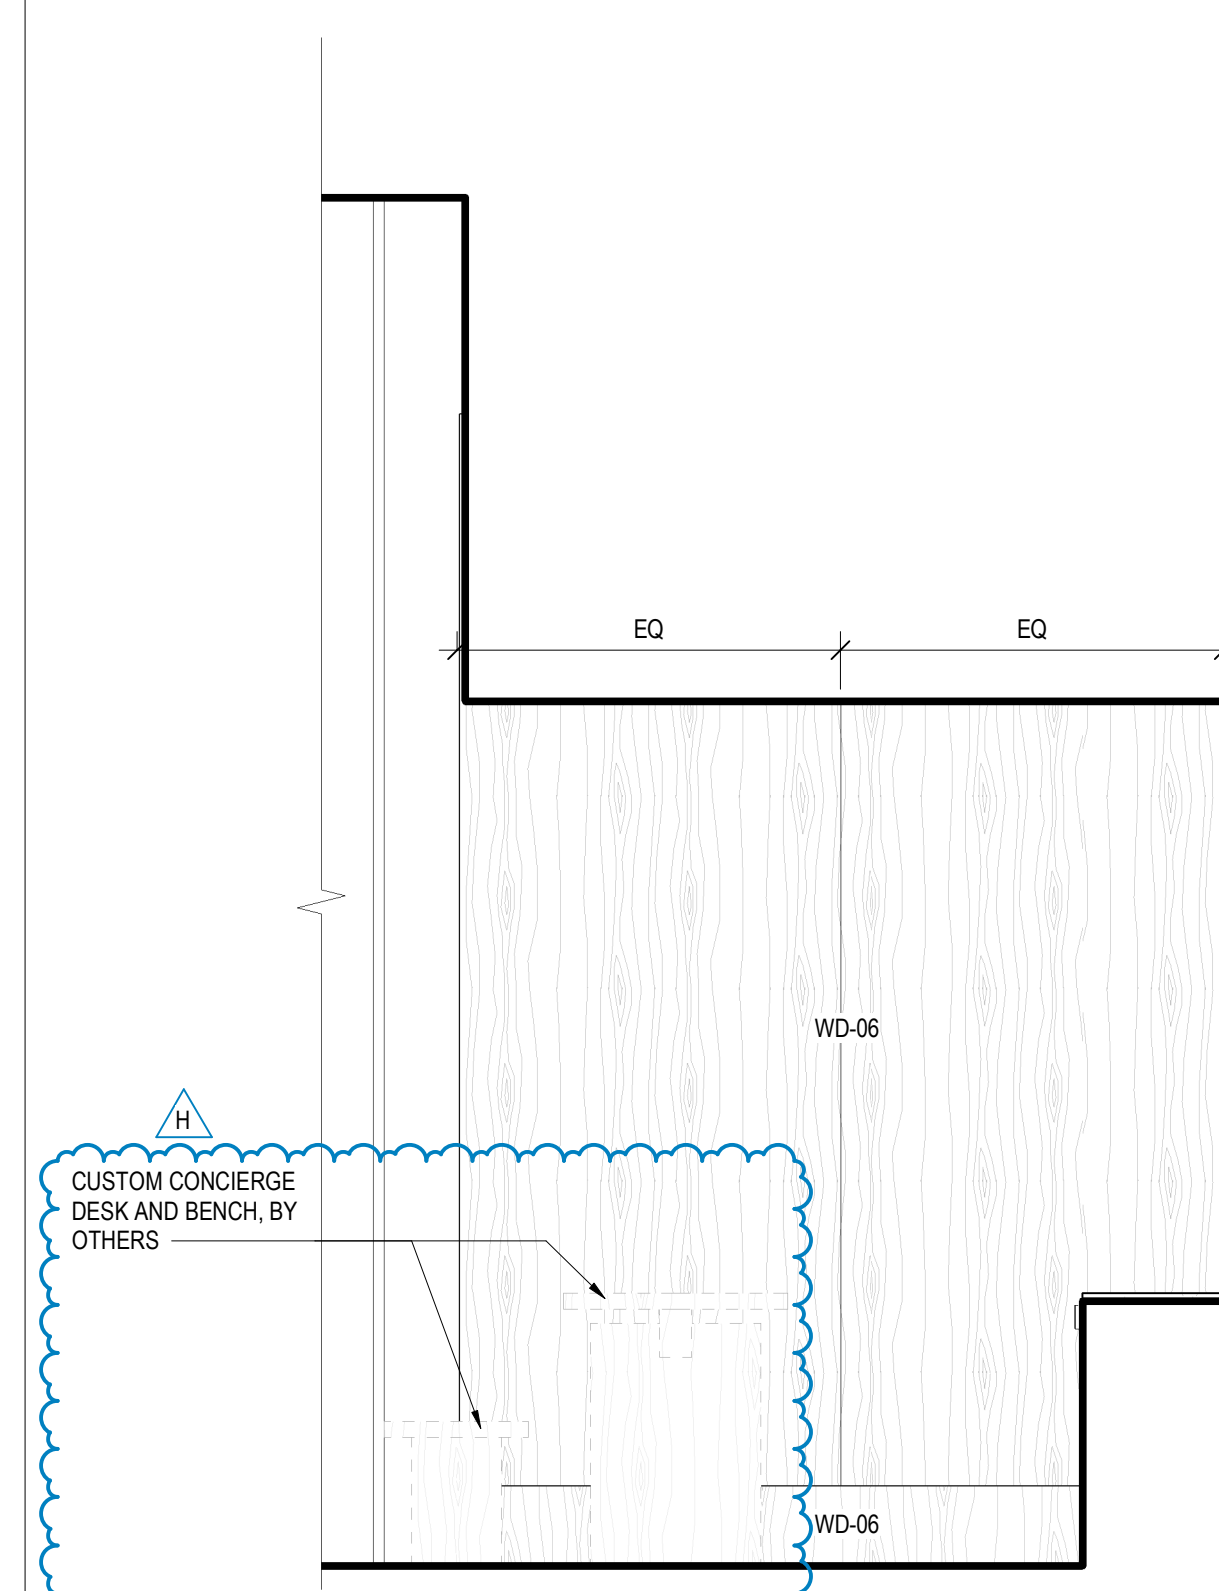

3 CONCIERE, 218 - C
SCALE: 1/2" = 1'-0"

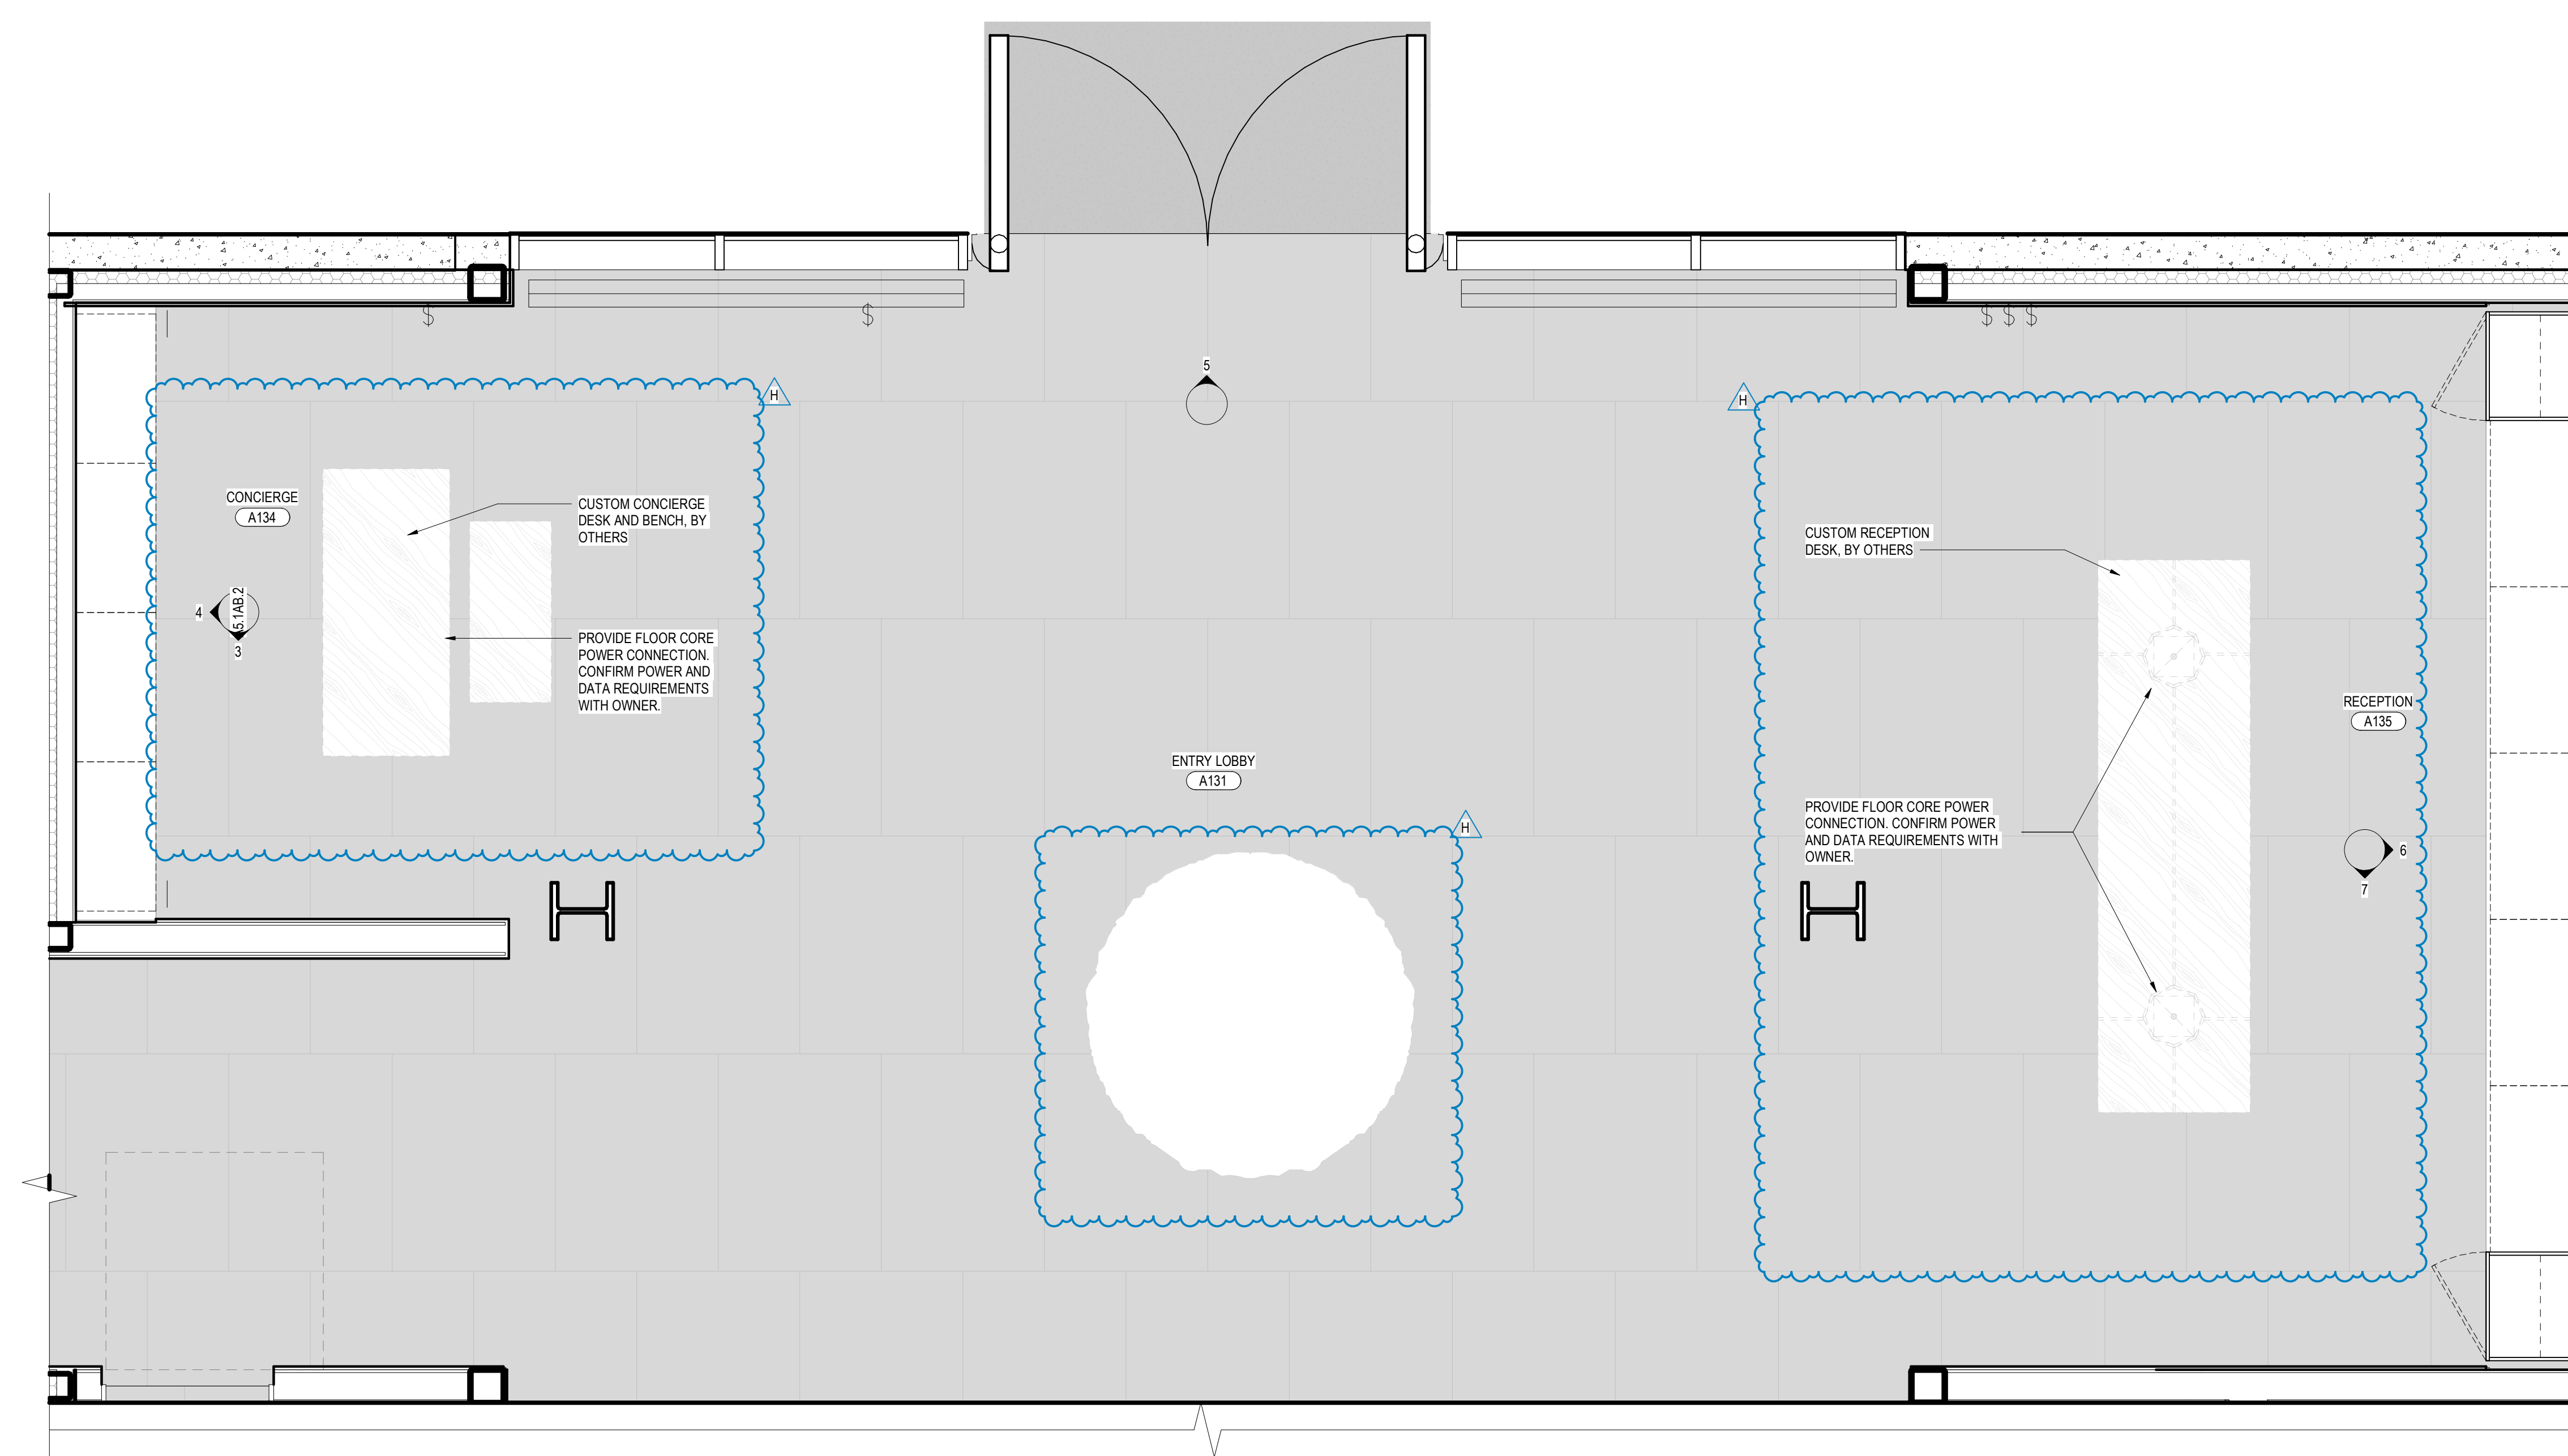

1 ENLARGED PLAN, TOWER AB LOBBY RECEPTION & CONCIERGE
SCALE: 1/2" = 1'-0"