



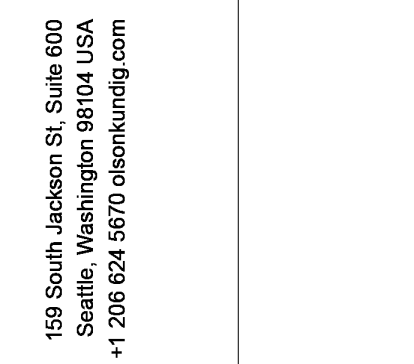

Olson Kundig

SOMMET BLANC
9300 MARSAC AVE.
...

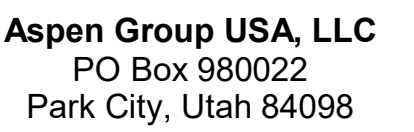

Consultant
David H20
11 N University Ave, Suite 290
Provo, UT 84604

Design
100 South High Tech Drive, Suite 100
Salt Lake City, Utah 84047

Publications Writer
Pay Group
Mainelli Road
Lebanon, VT

1st Avenue, Suite 200A
Seattle, WA 98104

Protection Engineer
Ken Hughes
Research Drive, Suite 305C
Barnstable, MA 01581

Michael Bates
5 North Creek Parkway, Suite 304
Bellevue, WA 98011

Structural Engineer
Knudson Klemencic Associates
 5th Ave, Suite 3200
 Seattle, WA 98101

SE MLK Blvd, Suite 210
Portland, Oregon 97219

Envelope Consultant
N 34th St
Seattle, WA 98103

Feasibility Consultant
Radio Pacifica
100 Westlake Ave N, Suite F
Seattle, WA 98109

Engineer
USA
Fourth Ave., Suite 3100
Seattle, WA 98154

principal architect	TK, KM
project manager	TM, JB, SL, MD
drawn by	SK, SS, JR, CP, EA, JF, BD

checked by Checker
job no. 20352
date 05/31/2024


visions:

03/24/25	ASI 005
07/19/24	ASI 001

IFC SET 3 OF 3
05/31/2024


ERIOR DETAILS -
WLING ALLEY/ SKI
UNGE

A9.63

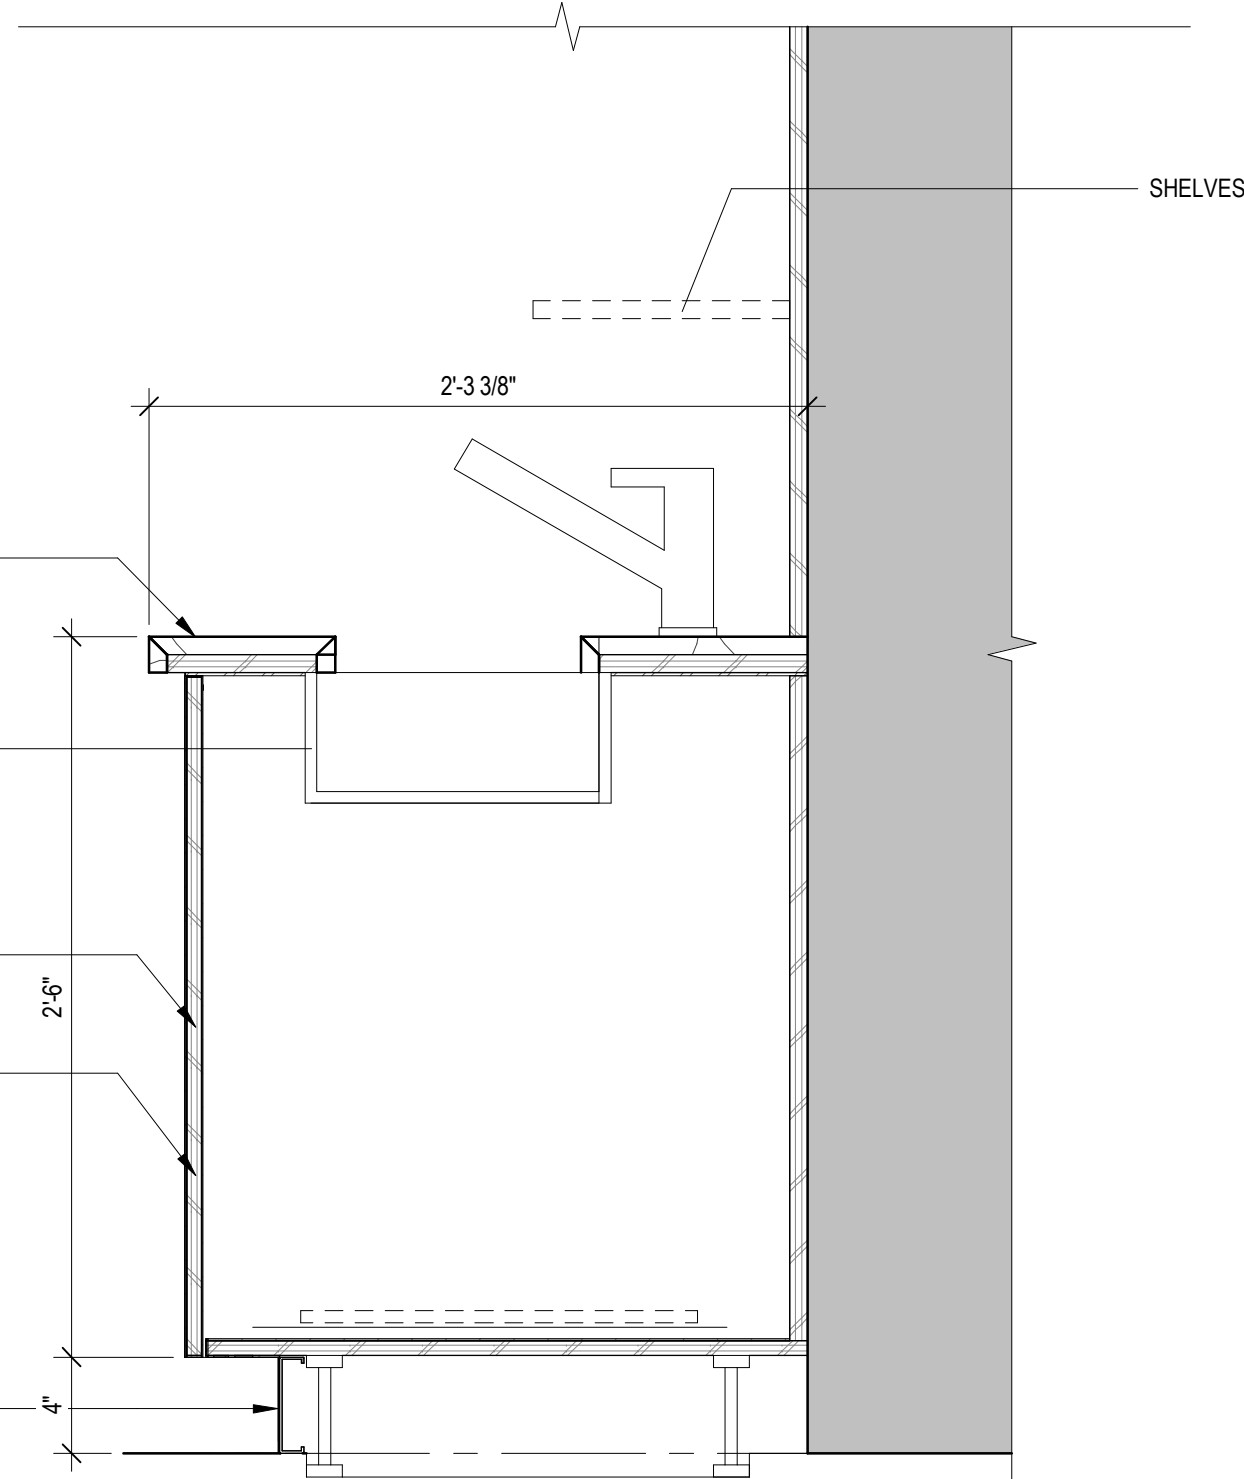


9 SKII LOUNGE BAR SINK

SCALE: 1 1/2" = 1'-0"

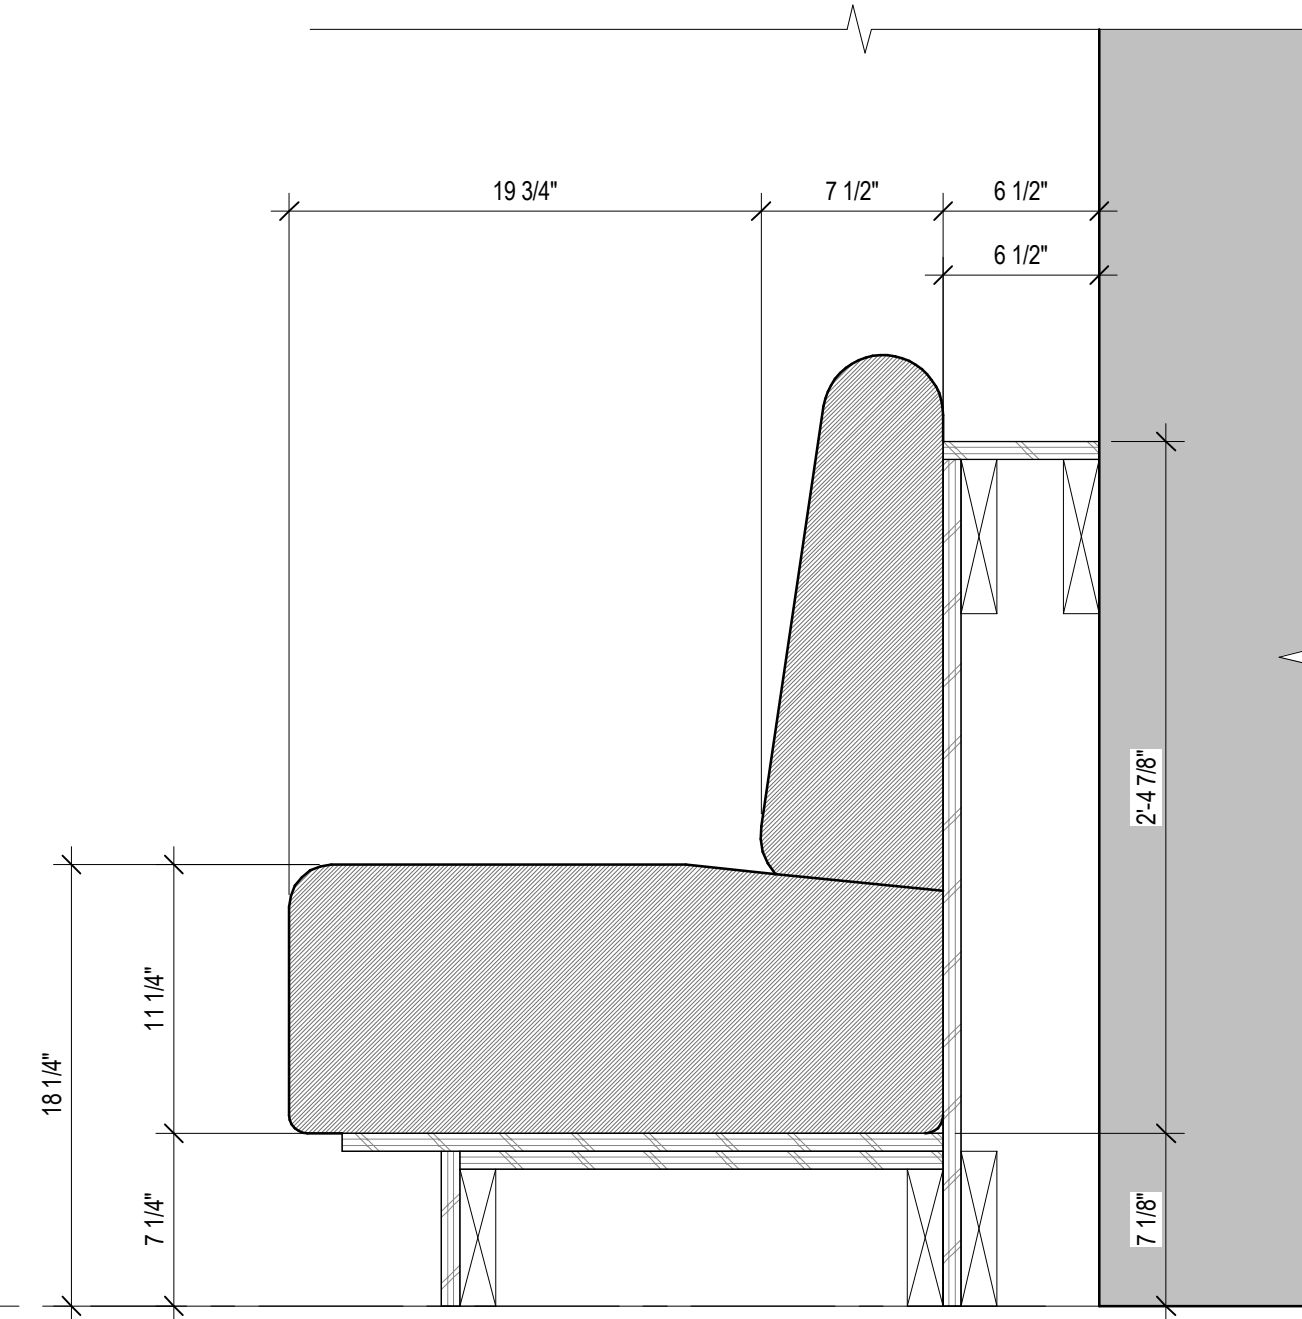


7 SKI LOUNGE BAR BANQUETTE

SCALE: 1 1/2" = 1'-0"

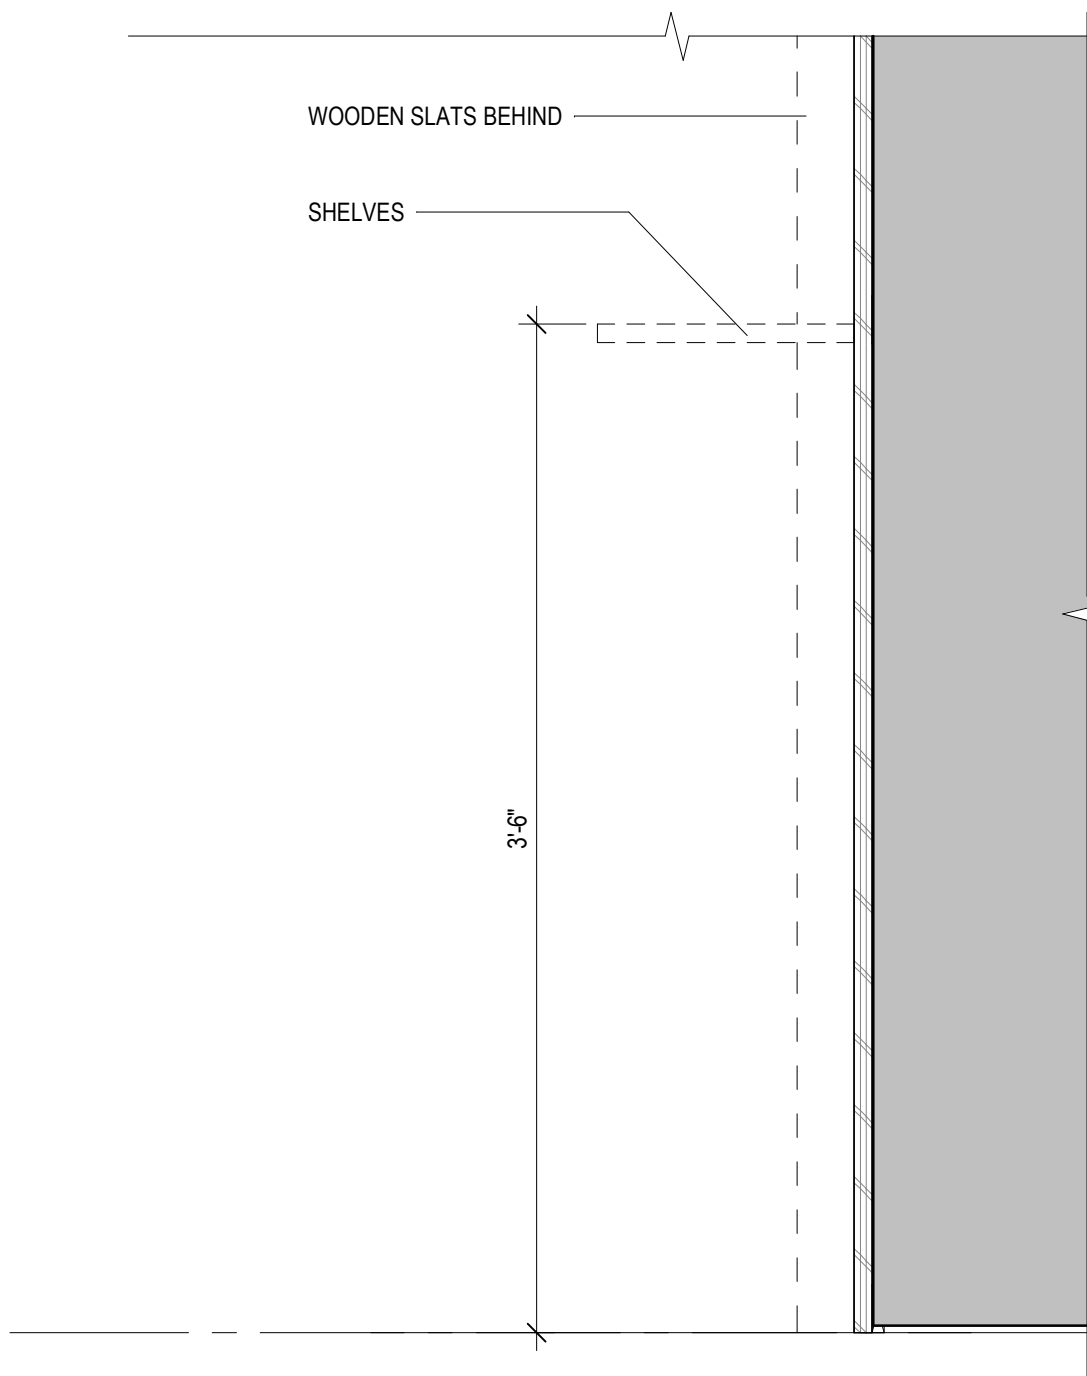


5 GAME LOUNGE SHELVES

SCALE: 1 1/2" = 1'-0"

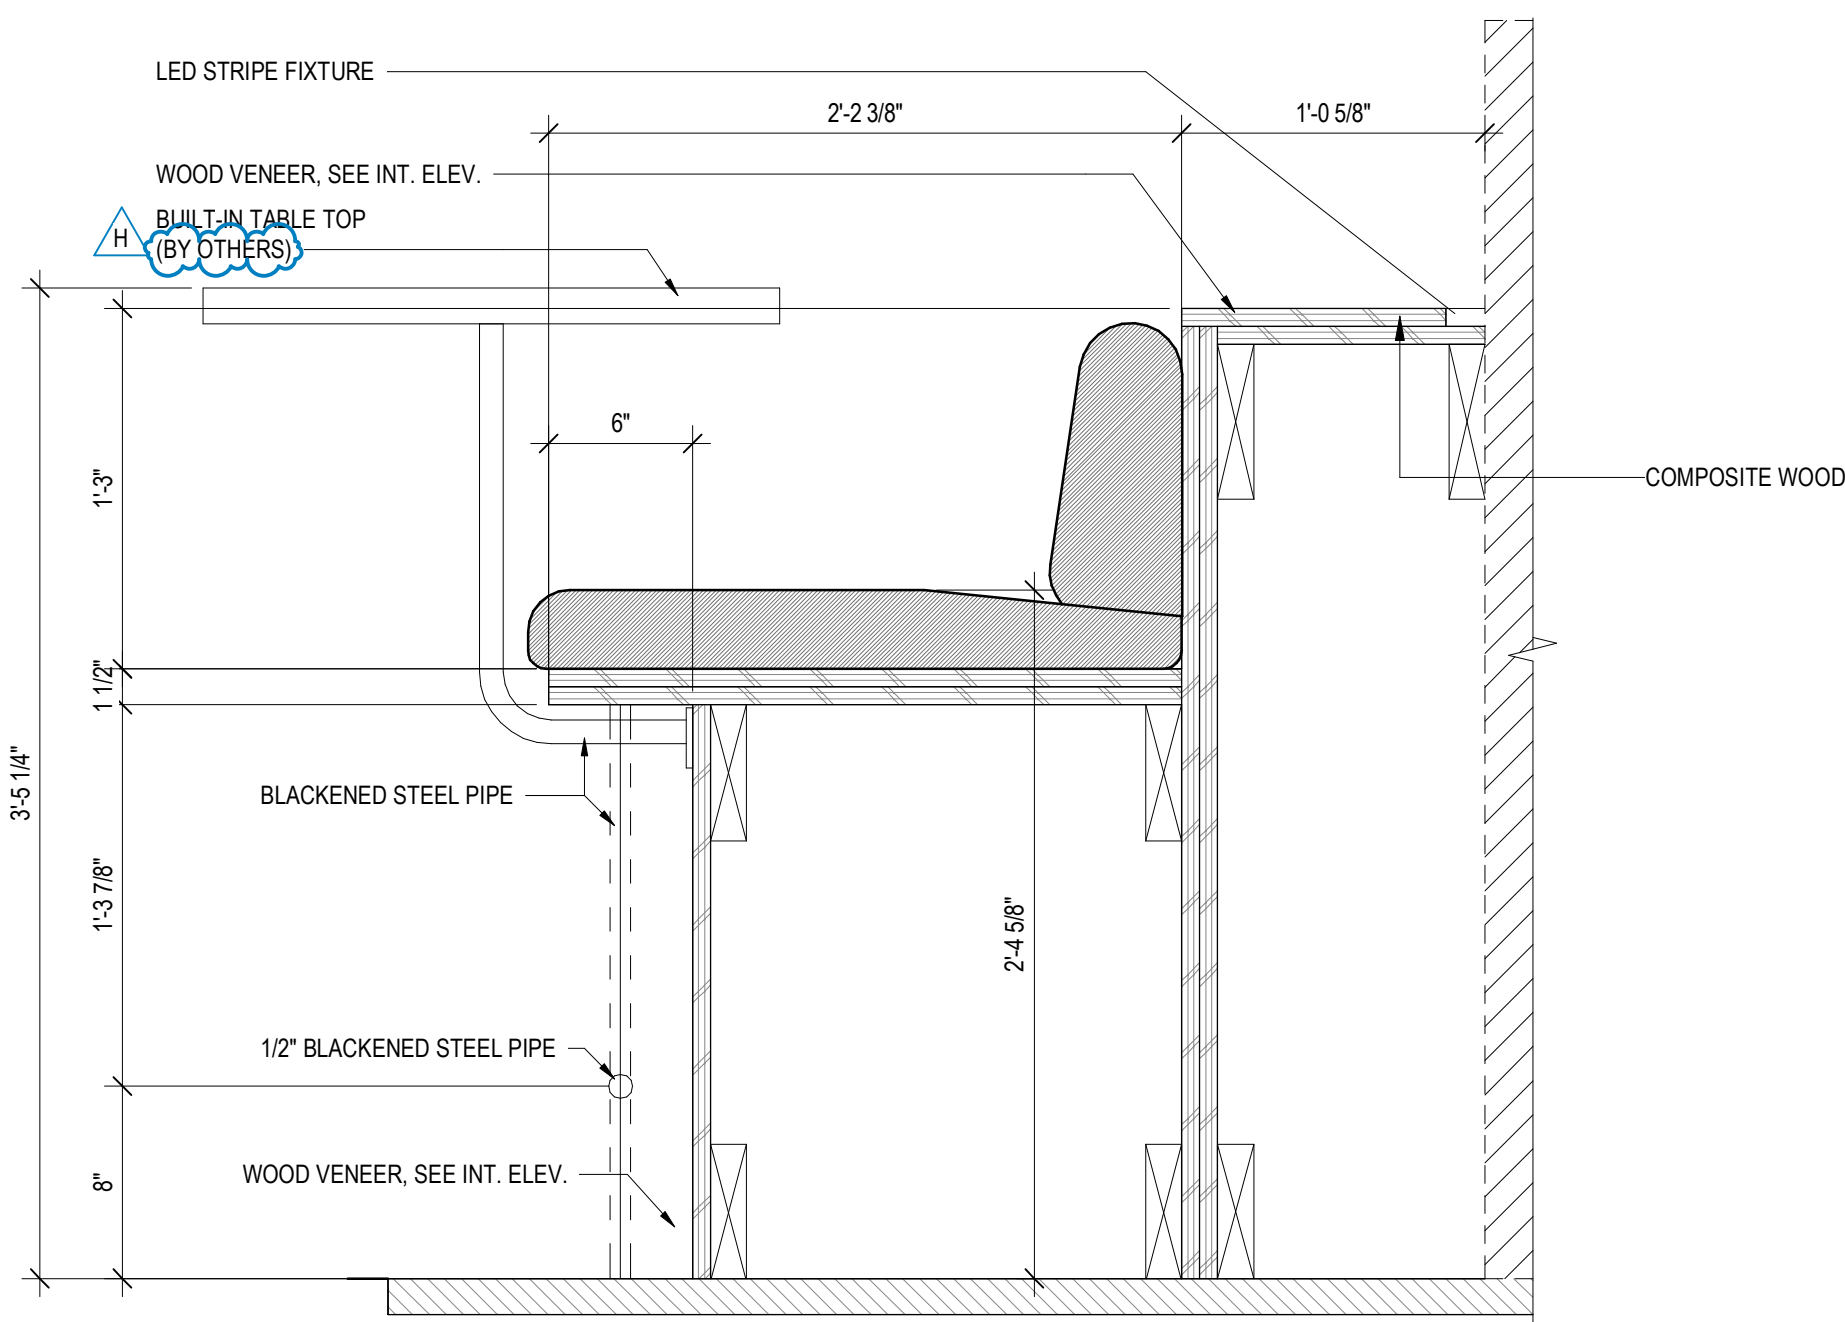


6 GAME LOUNGE DRINK LEDGE

SCALE: 1 1/2" = 1'-0"

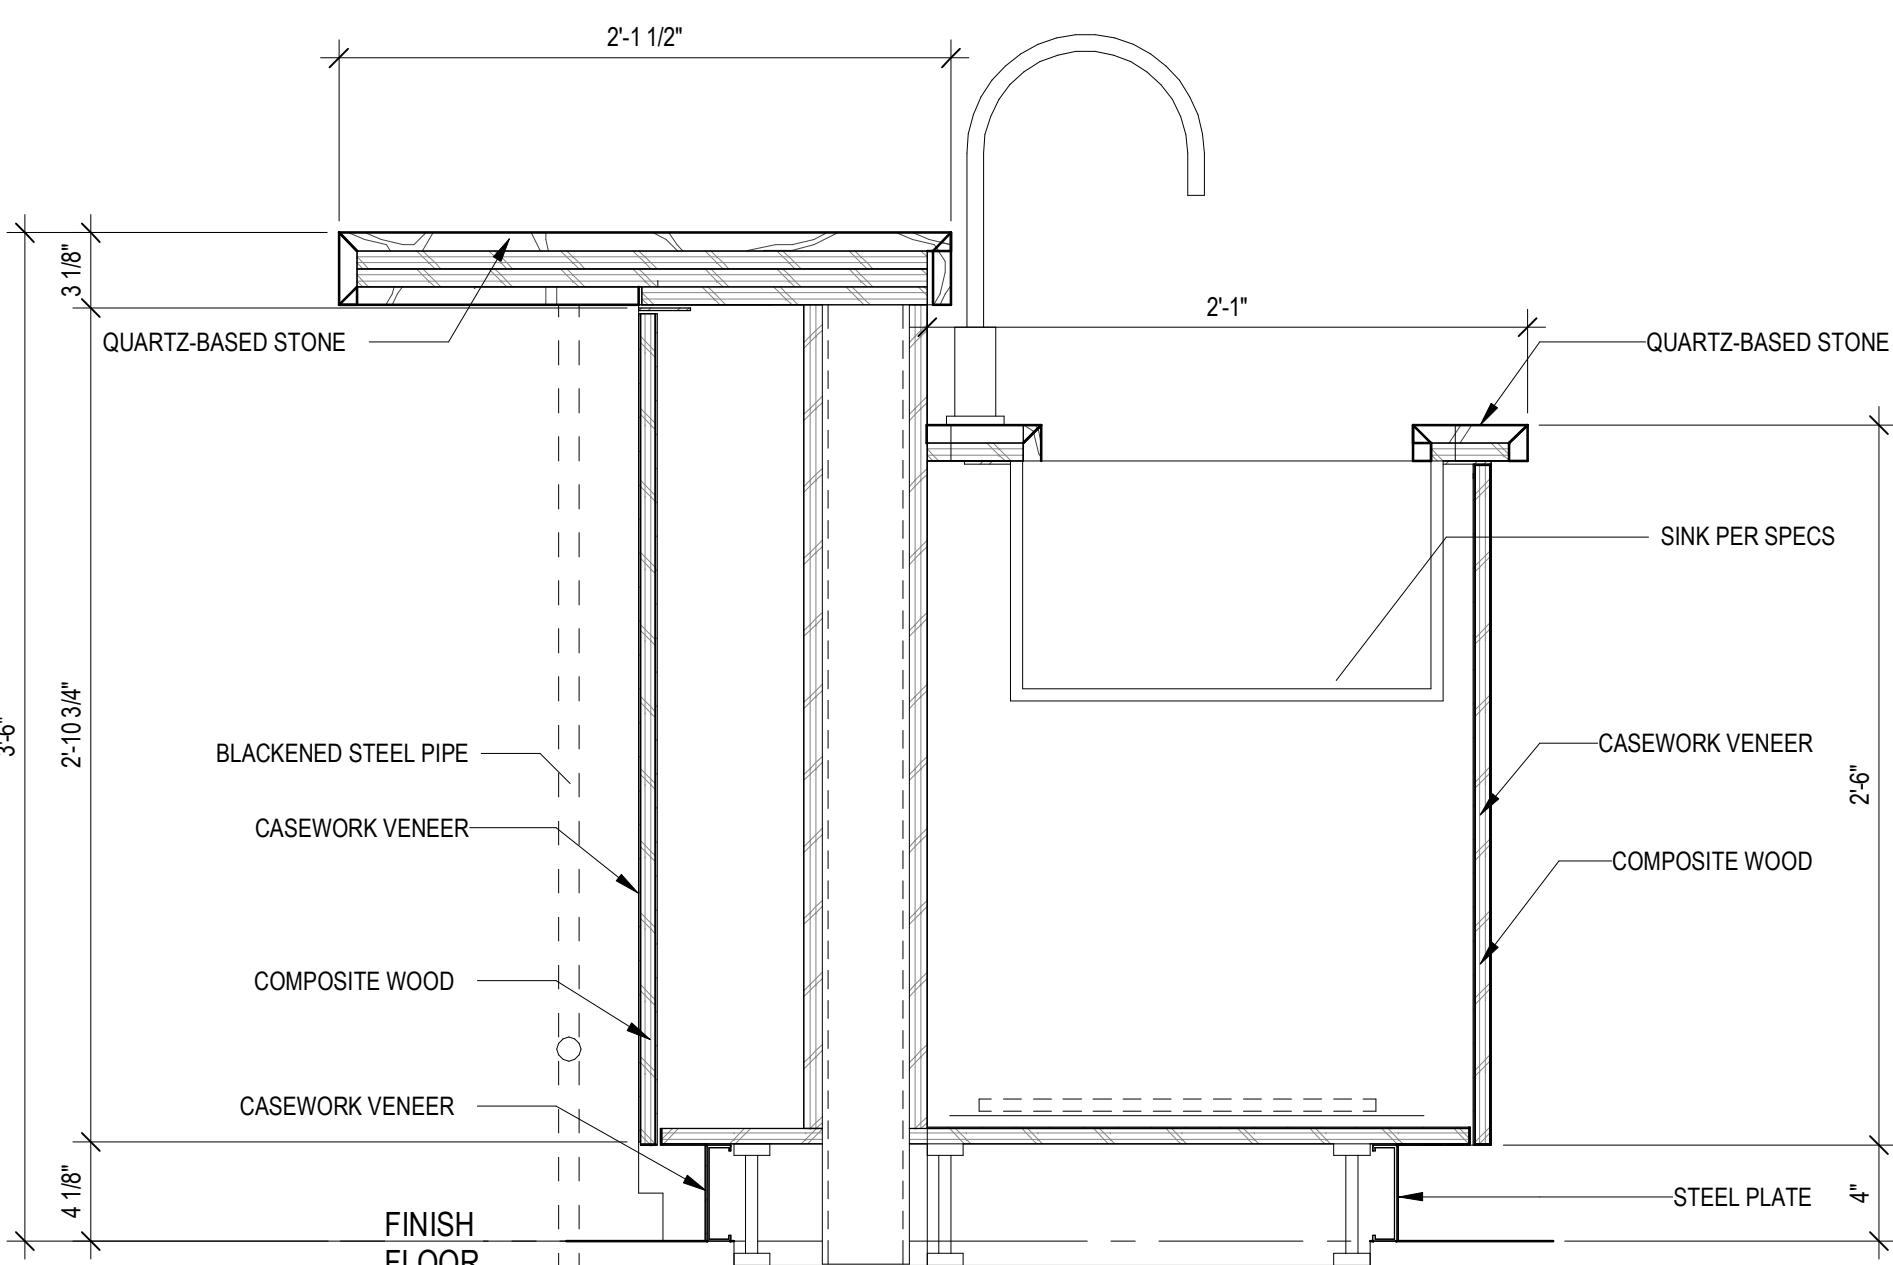


1 BOWLING BAR ISLAND - SINK

SCALE: 1 1/2" = 1'-0"

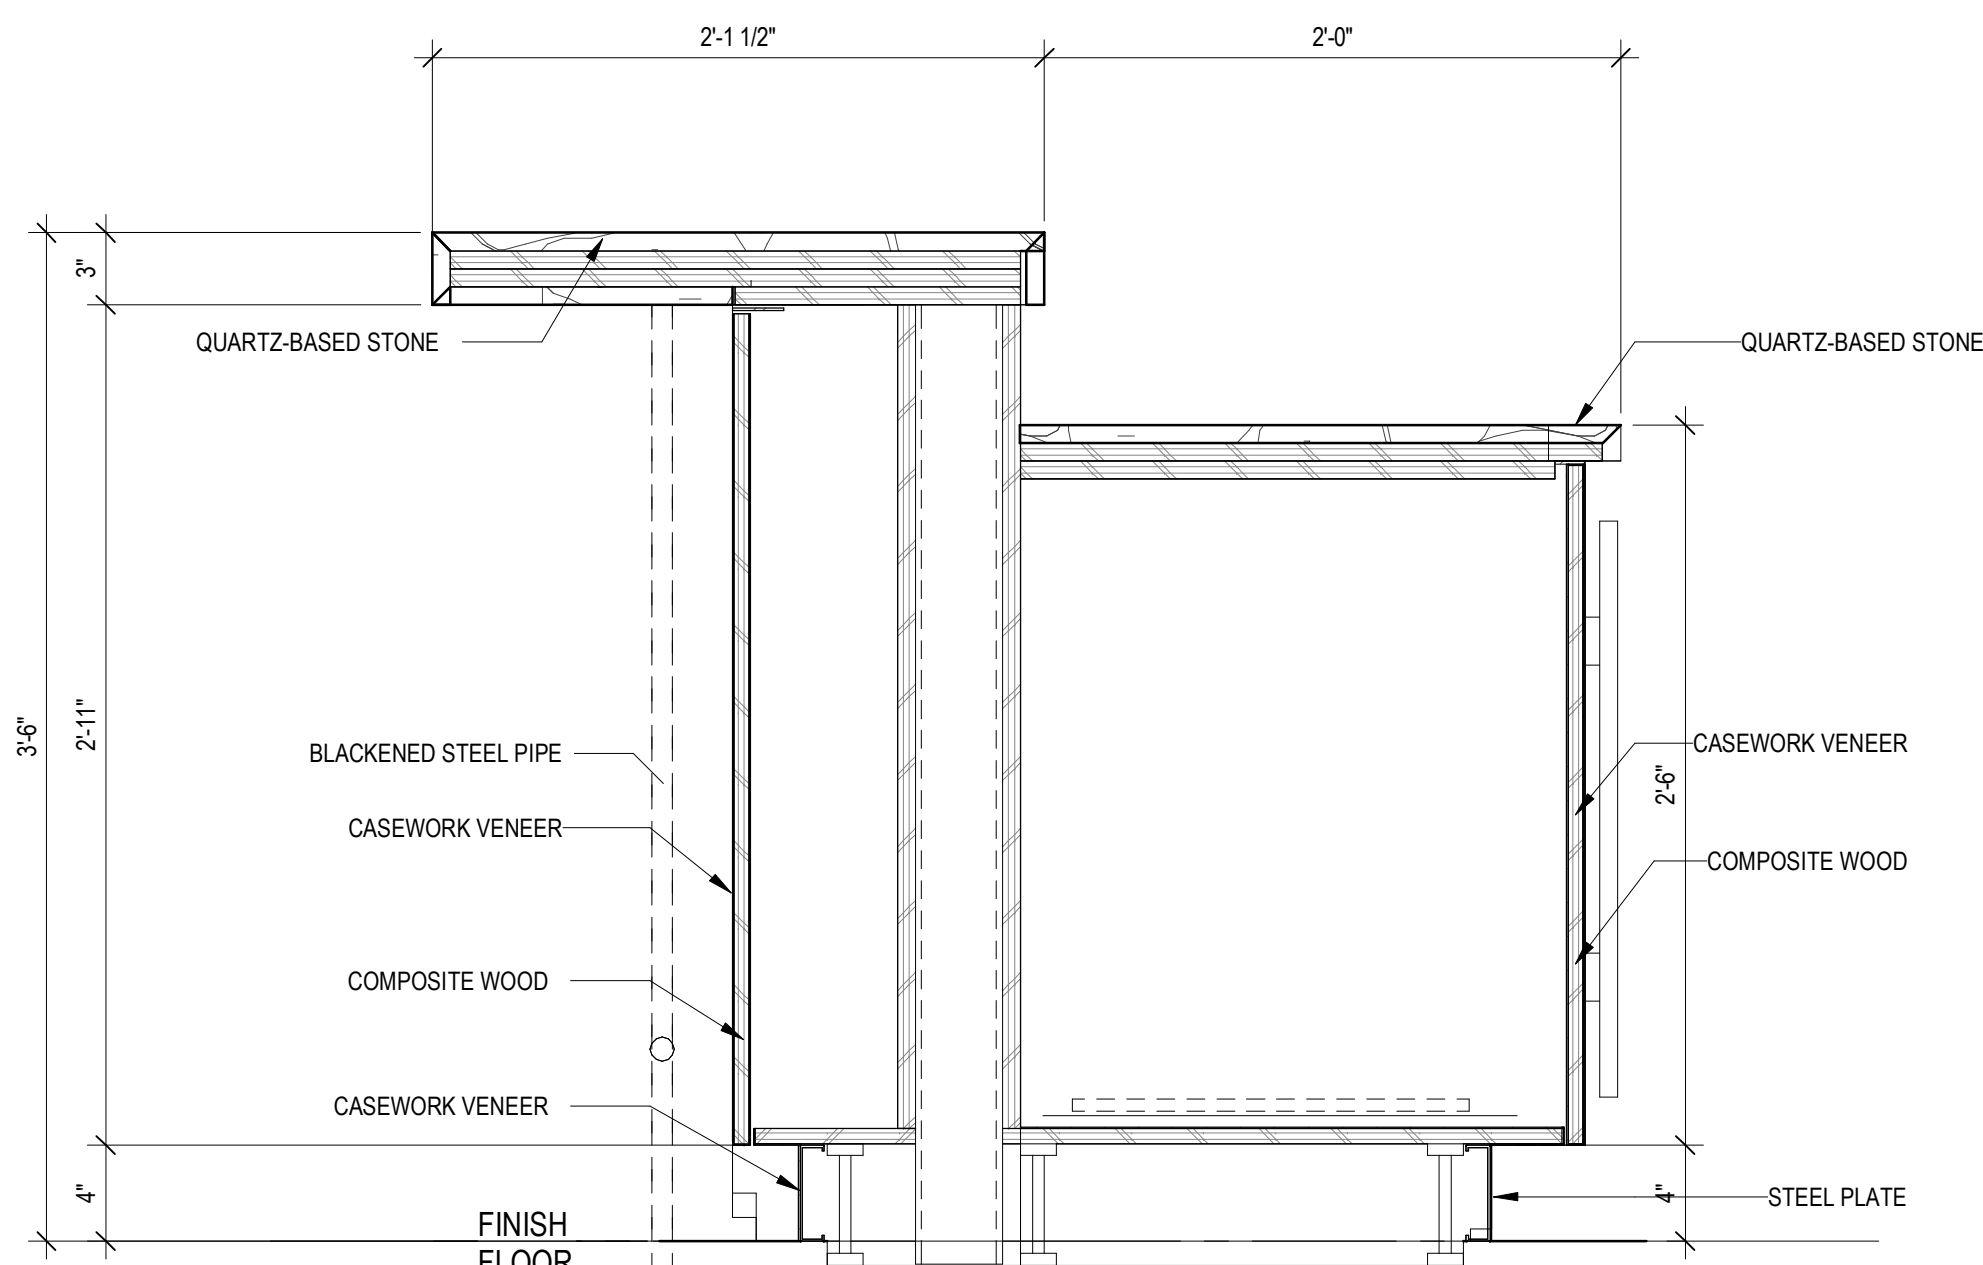


3 BOWLING BAR ISLAND

SCALE: 1 1/2" = 1'-0"

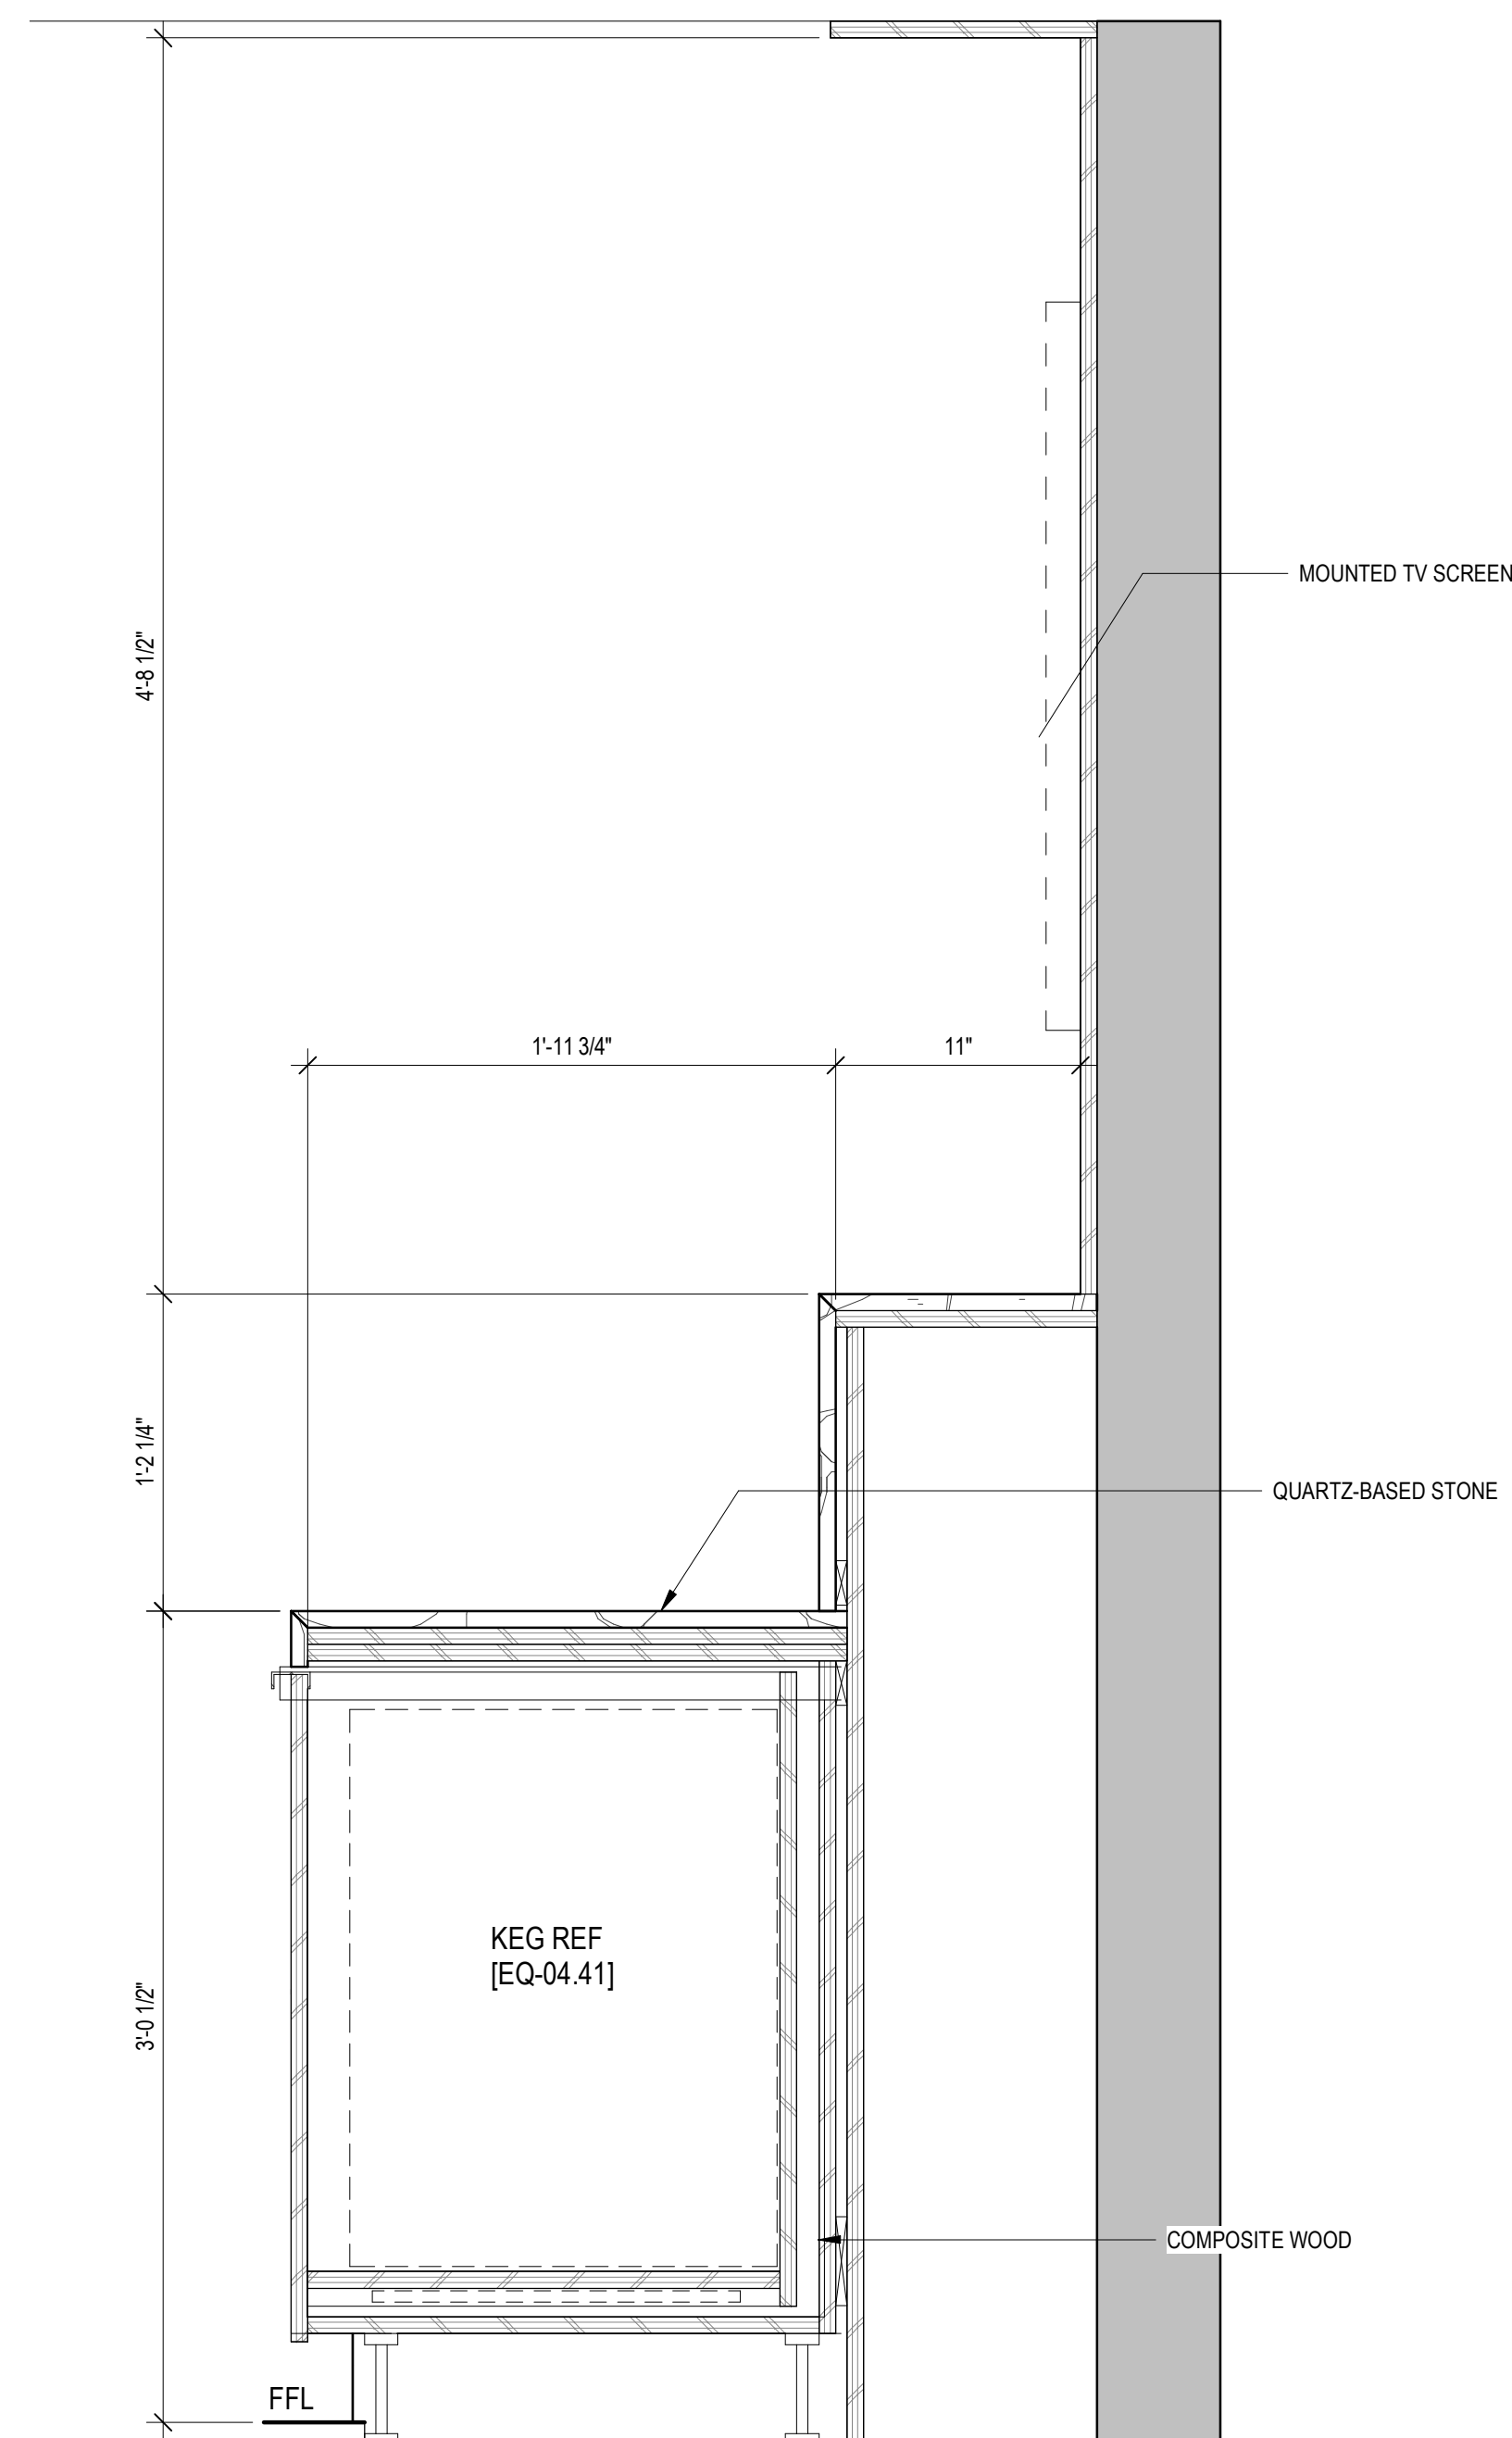

2 BOWLING BAR 2

SCALE: 1 1/2" = 1'-0"

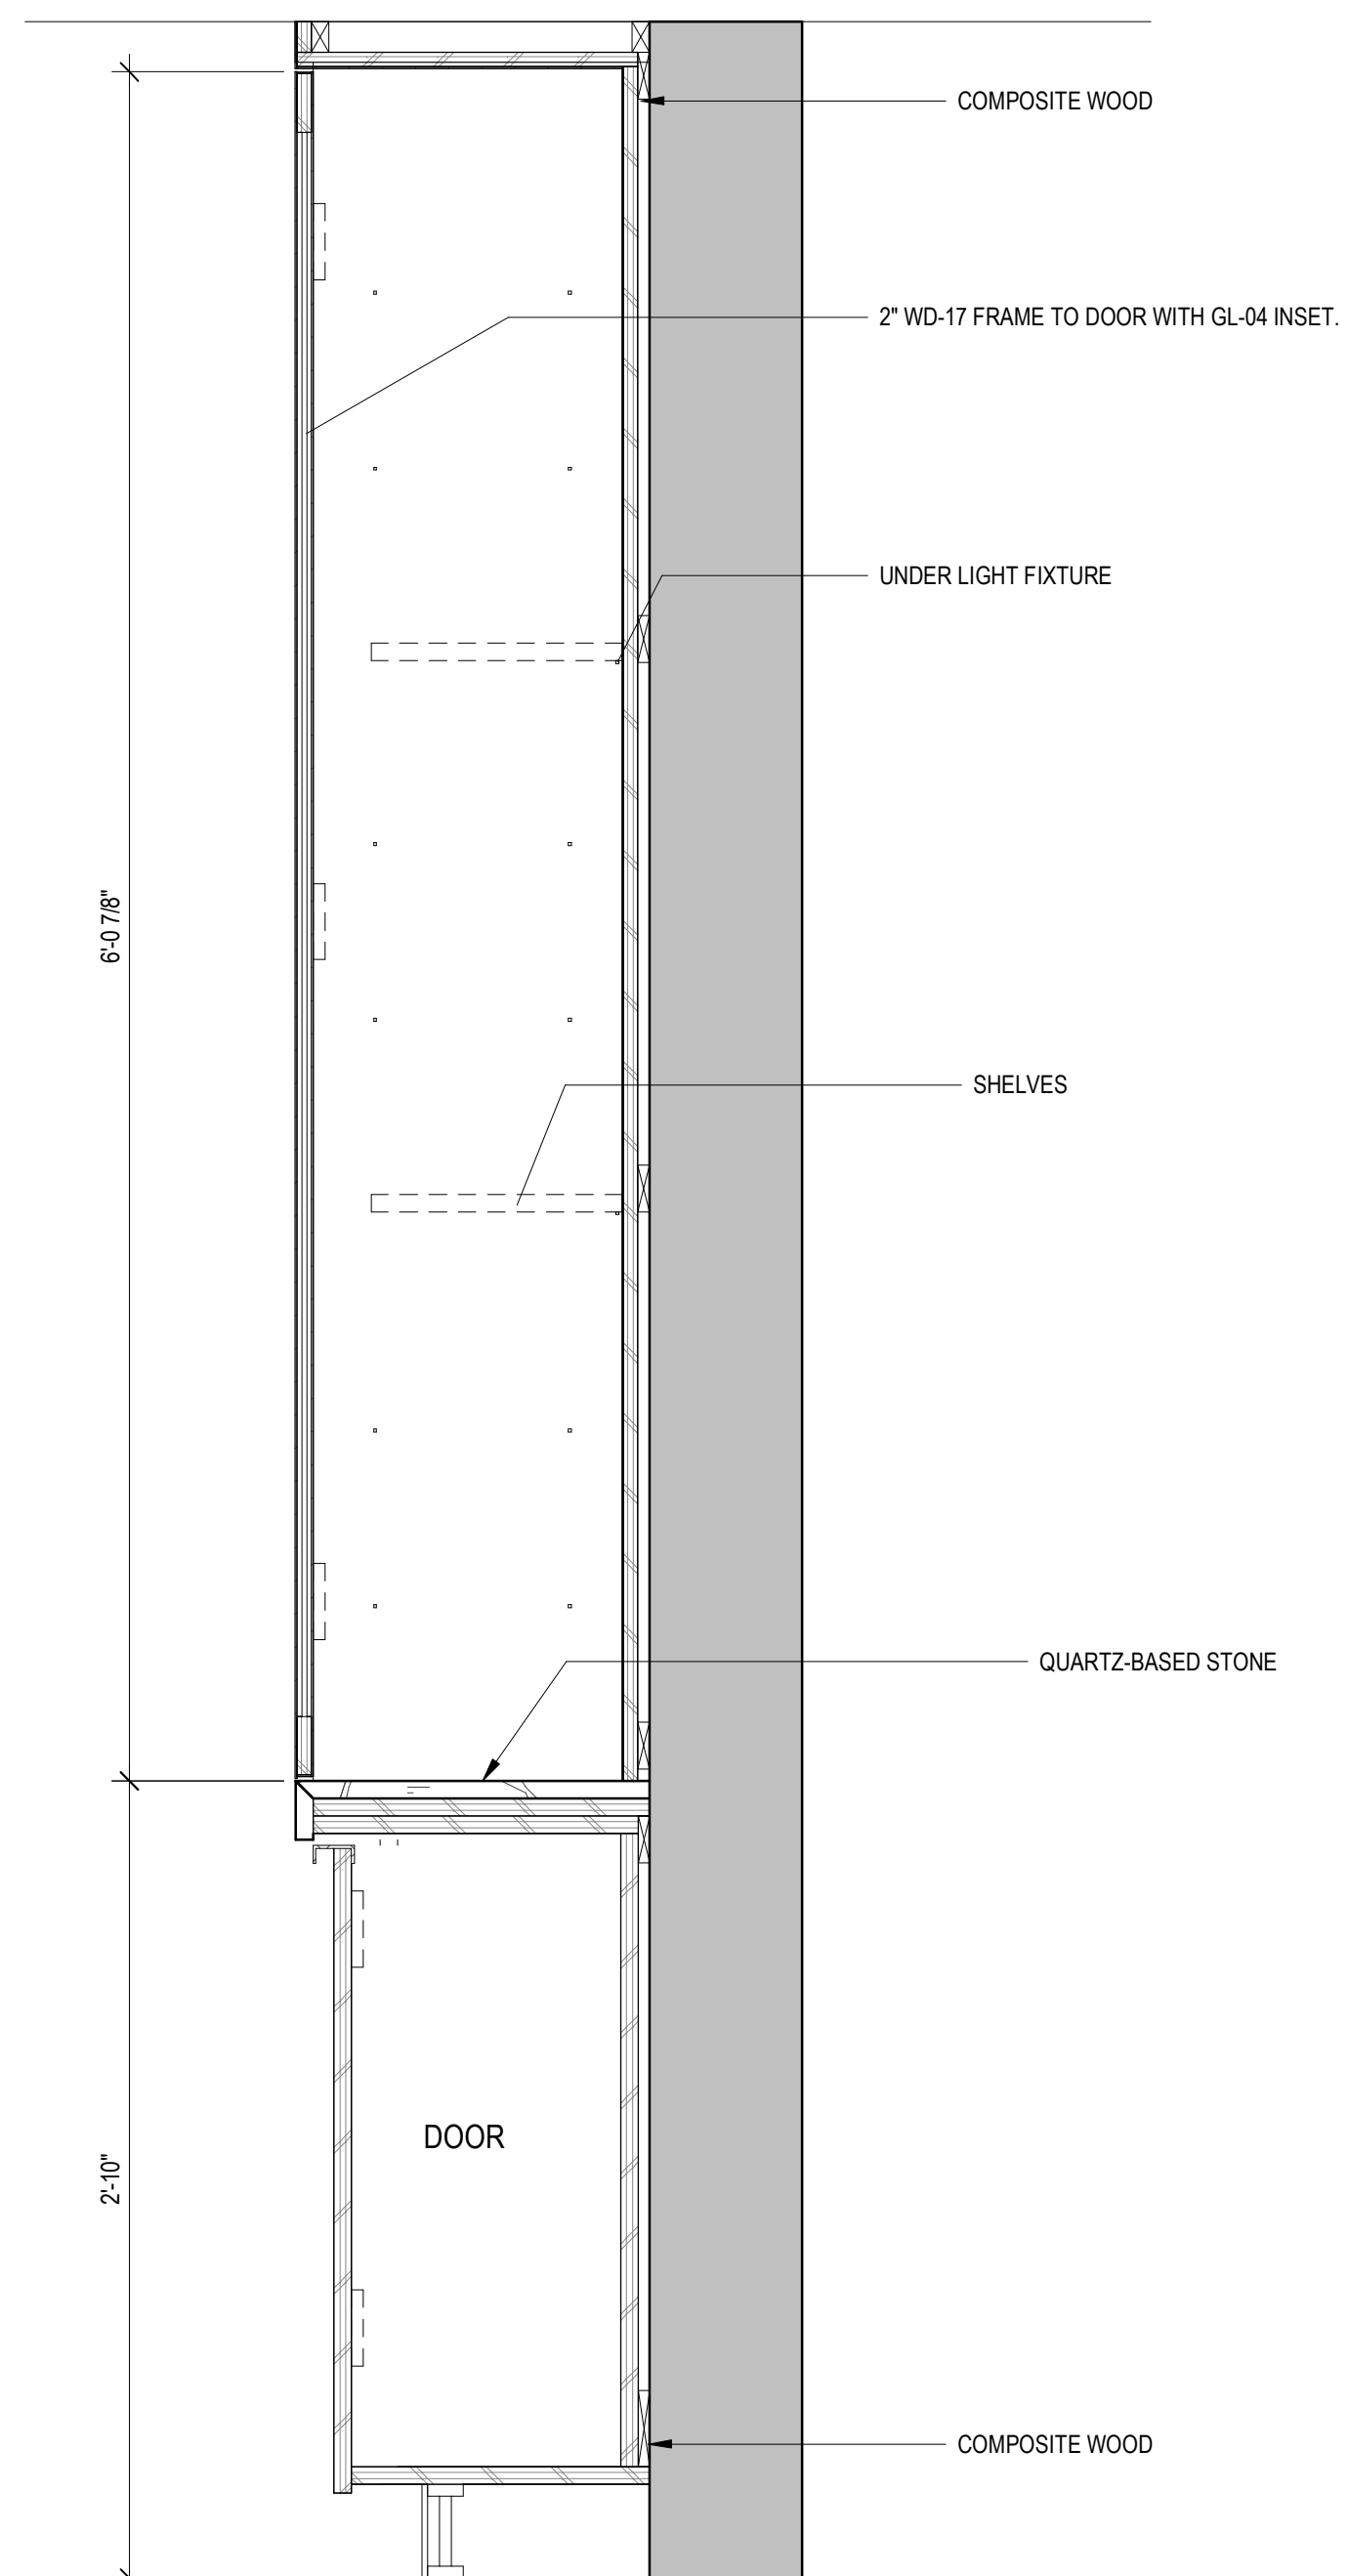

1 BOWLING BAR STORAGE

SCALE: 1 1/2" = 1'-0"