

Pool Consultant
Cloward H2O
2696 N University Ave, Suite 290
Provo, UT 84604

EPG Design
5949 South High Tech Drive, Suite 100
Midvale, Utah 84047

Specifications Writer
Friday Group
38 Mainelli Road
Middlebury, VT

Code Consultant
Holmes
600 1st Avenue, Suite 200A
Seattle, WA 98104

Fire Protection Engineer
Jensen Hughes
One Research Drive, Suite 305C
Westborough, MA 01581

Vertical Transportation Consultant
Lerch Bates
19515 North Creek Parkway, Suite 300
Bothell, WA 98011

Structural Engineer
Magnusson Klemencic Associates
1301 5th Ave, Suite 3200
Seattle, WA 98101

Lighting Designer
1319 SE MLK Blvd, Suite 210
Portland, Oregon 97219

Building Envelope Consultant
RDH
2101 N 34th St
Seattle, WA 98103

Accessibility Consultant
Studio Pacifica
2144 Westlake Ave N, Ste 200
Seattle, WA 98109

MEP Engineer
WSP USA
1001 Fourth Ave., Suite 3
Seattle, WA 98154

principal architect TK, KM
project manager TM, JB, SL, MD
drawn by SK, SS, JR, CP, EA,
JF, BD

checked by Checker
job no. 20362
date 05/31/2024

revisions:


H	03/24/25	ASI 005
B	07/19/24	ASI 001

no. date by

IFC SET 3 OF 3
05/31/2024


INTERIOR DETAILS -
BOWLING ALLEY/ SKI
LOUNGE

A9.63

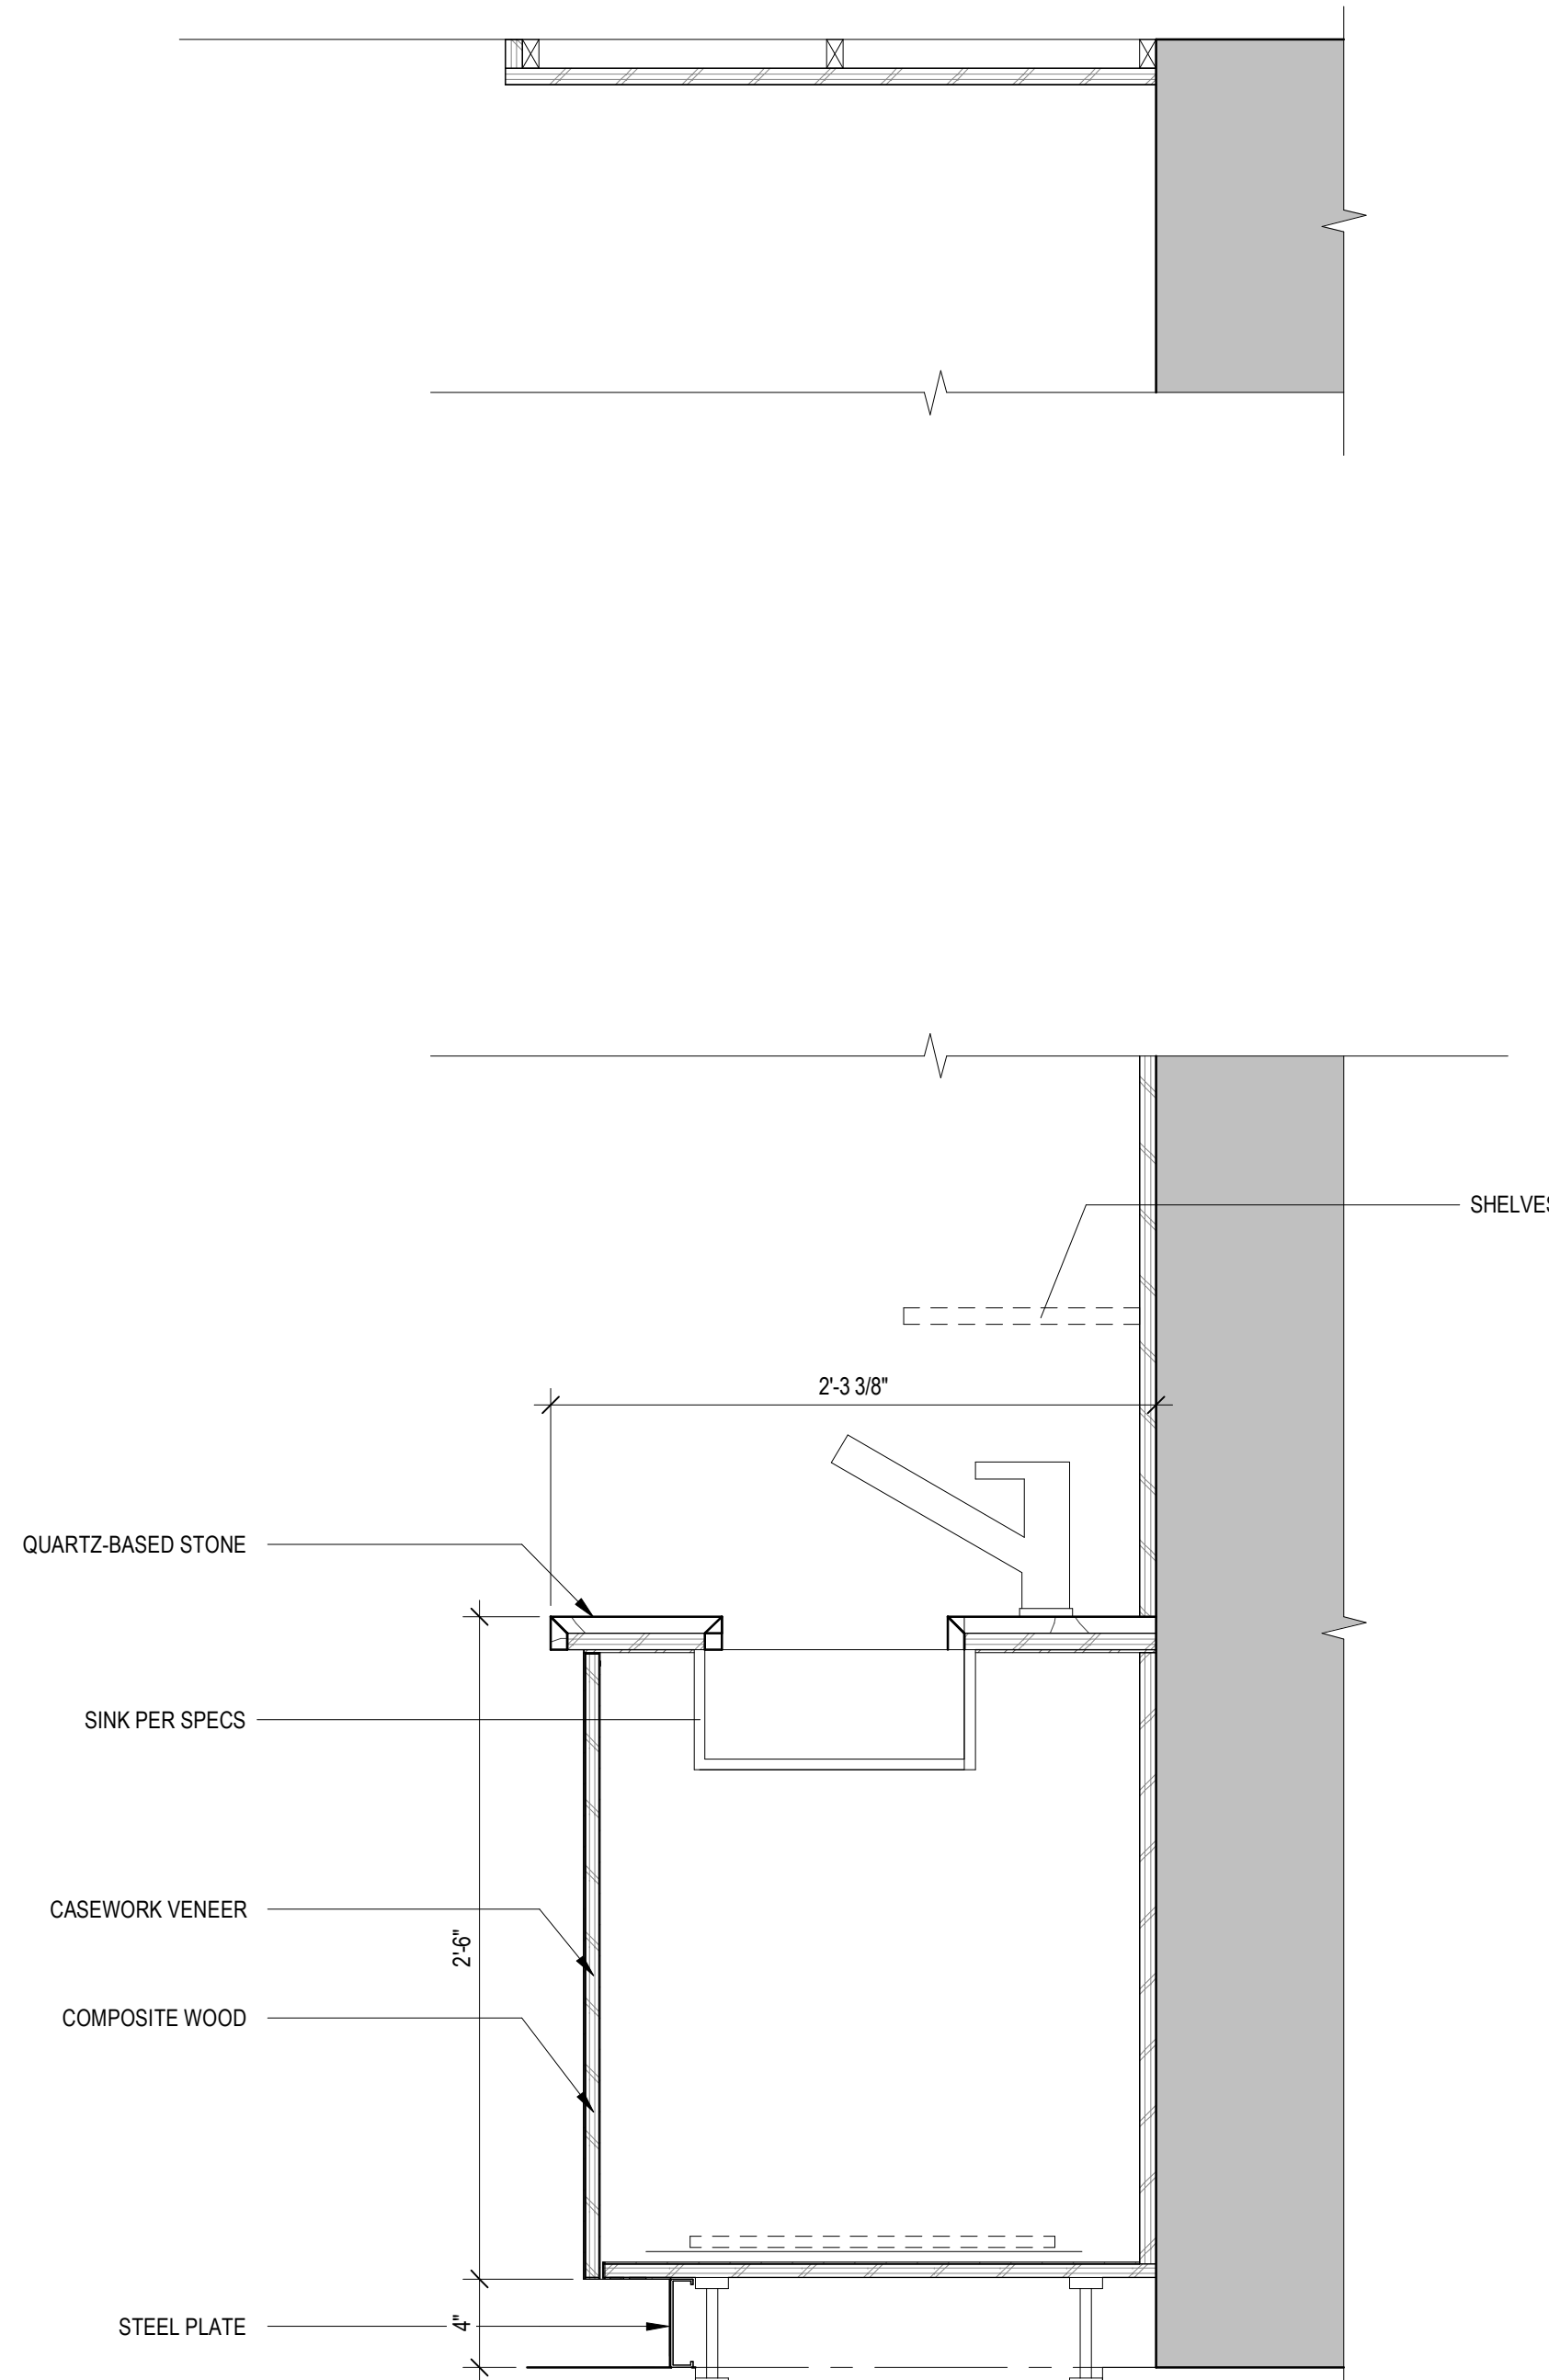


9 SKII LOUNGE BAR SINK

SCALE: 1 1/2" = 1'-0"

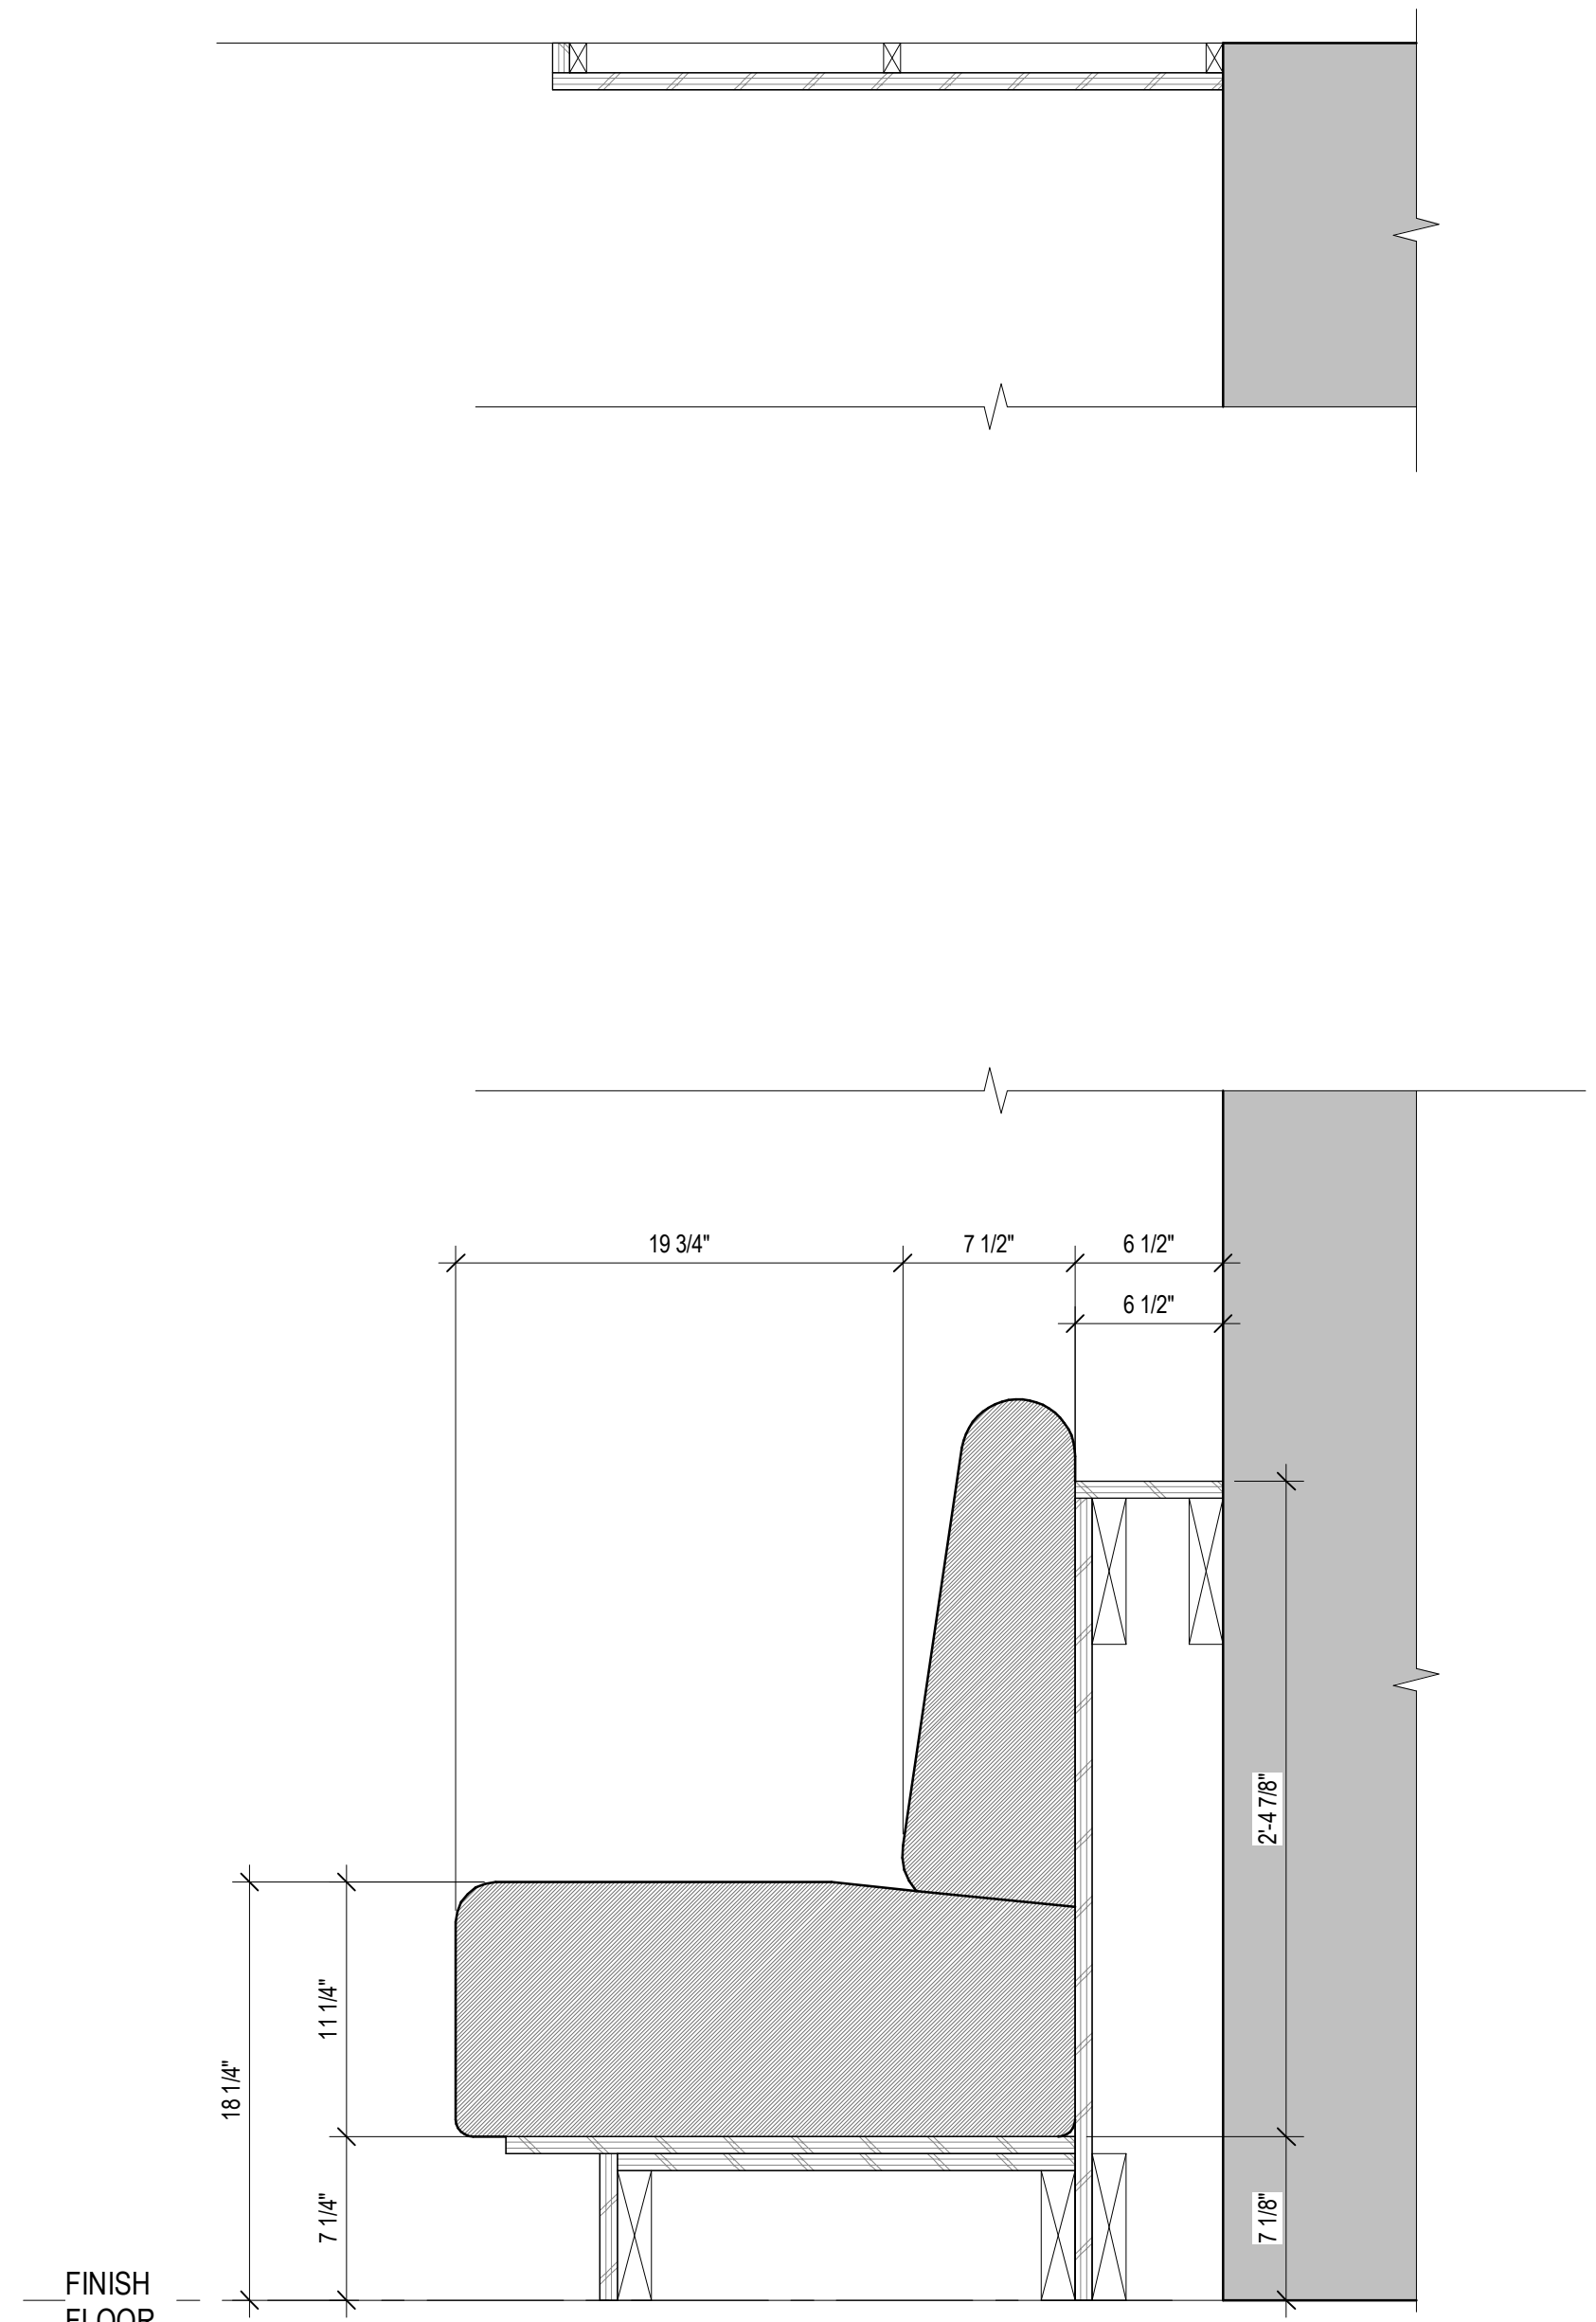


7 SKI LOUNGE BAR BANQUETTE

SCALE: 1 1/2" = 1'-0"

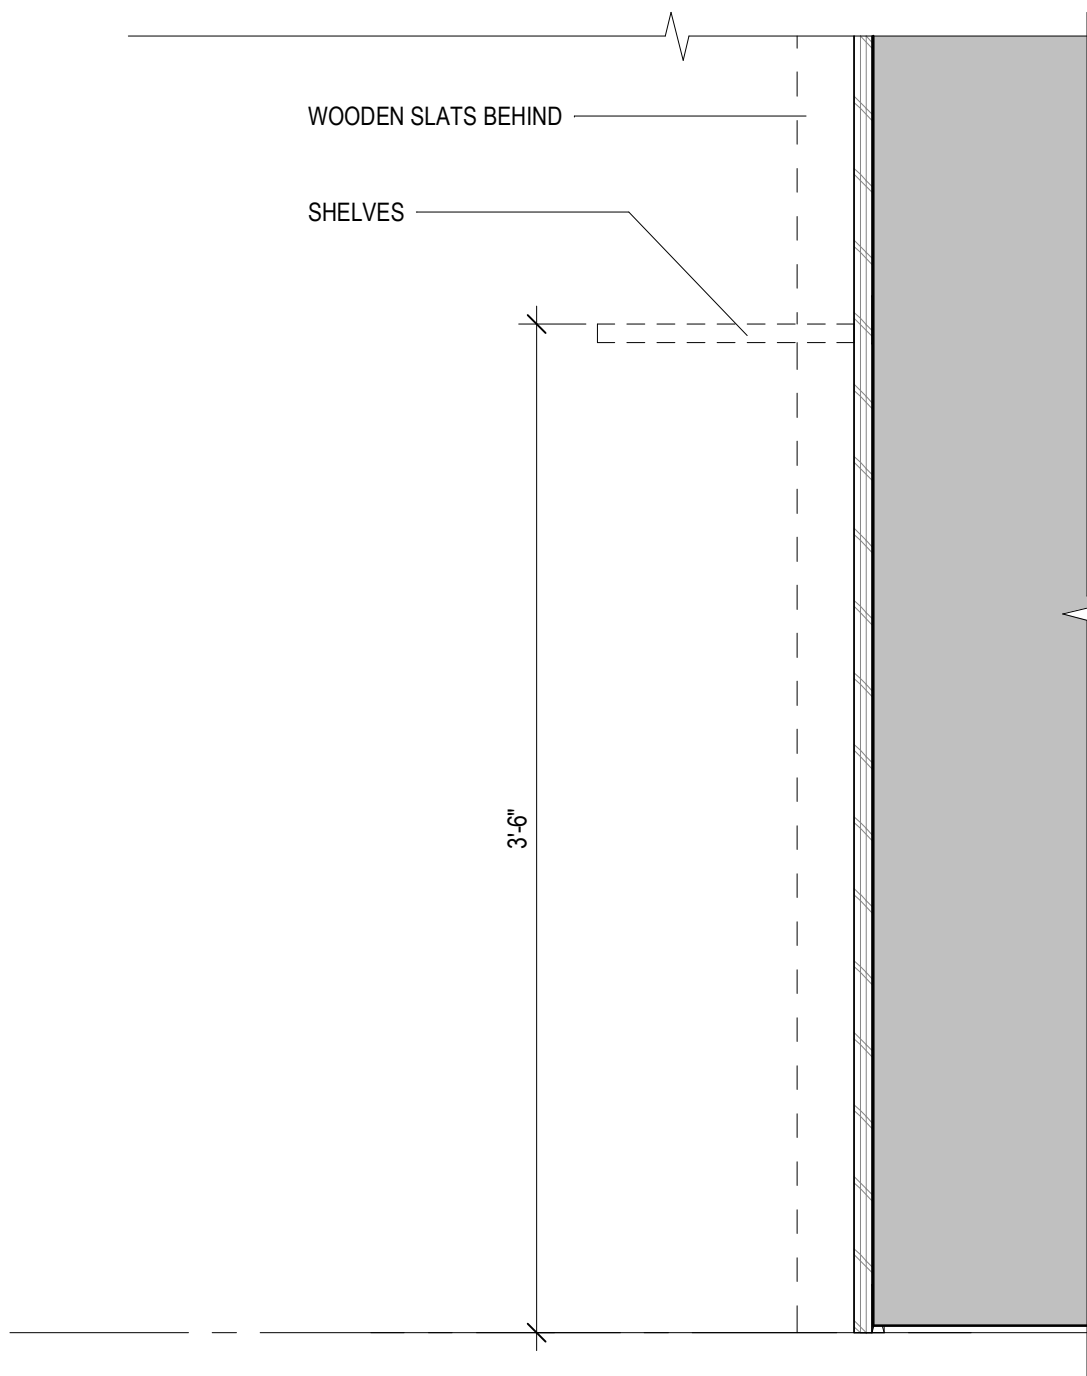


5 GAME LOUNGE SHELVES

SCALE: 1 1/2" = 1'-0"

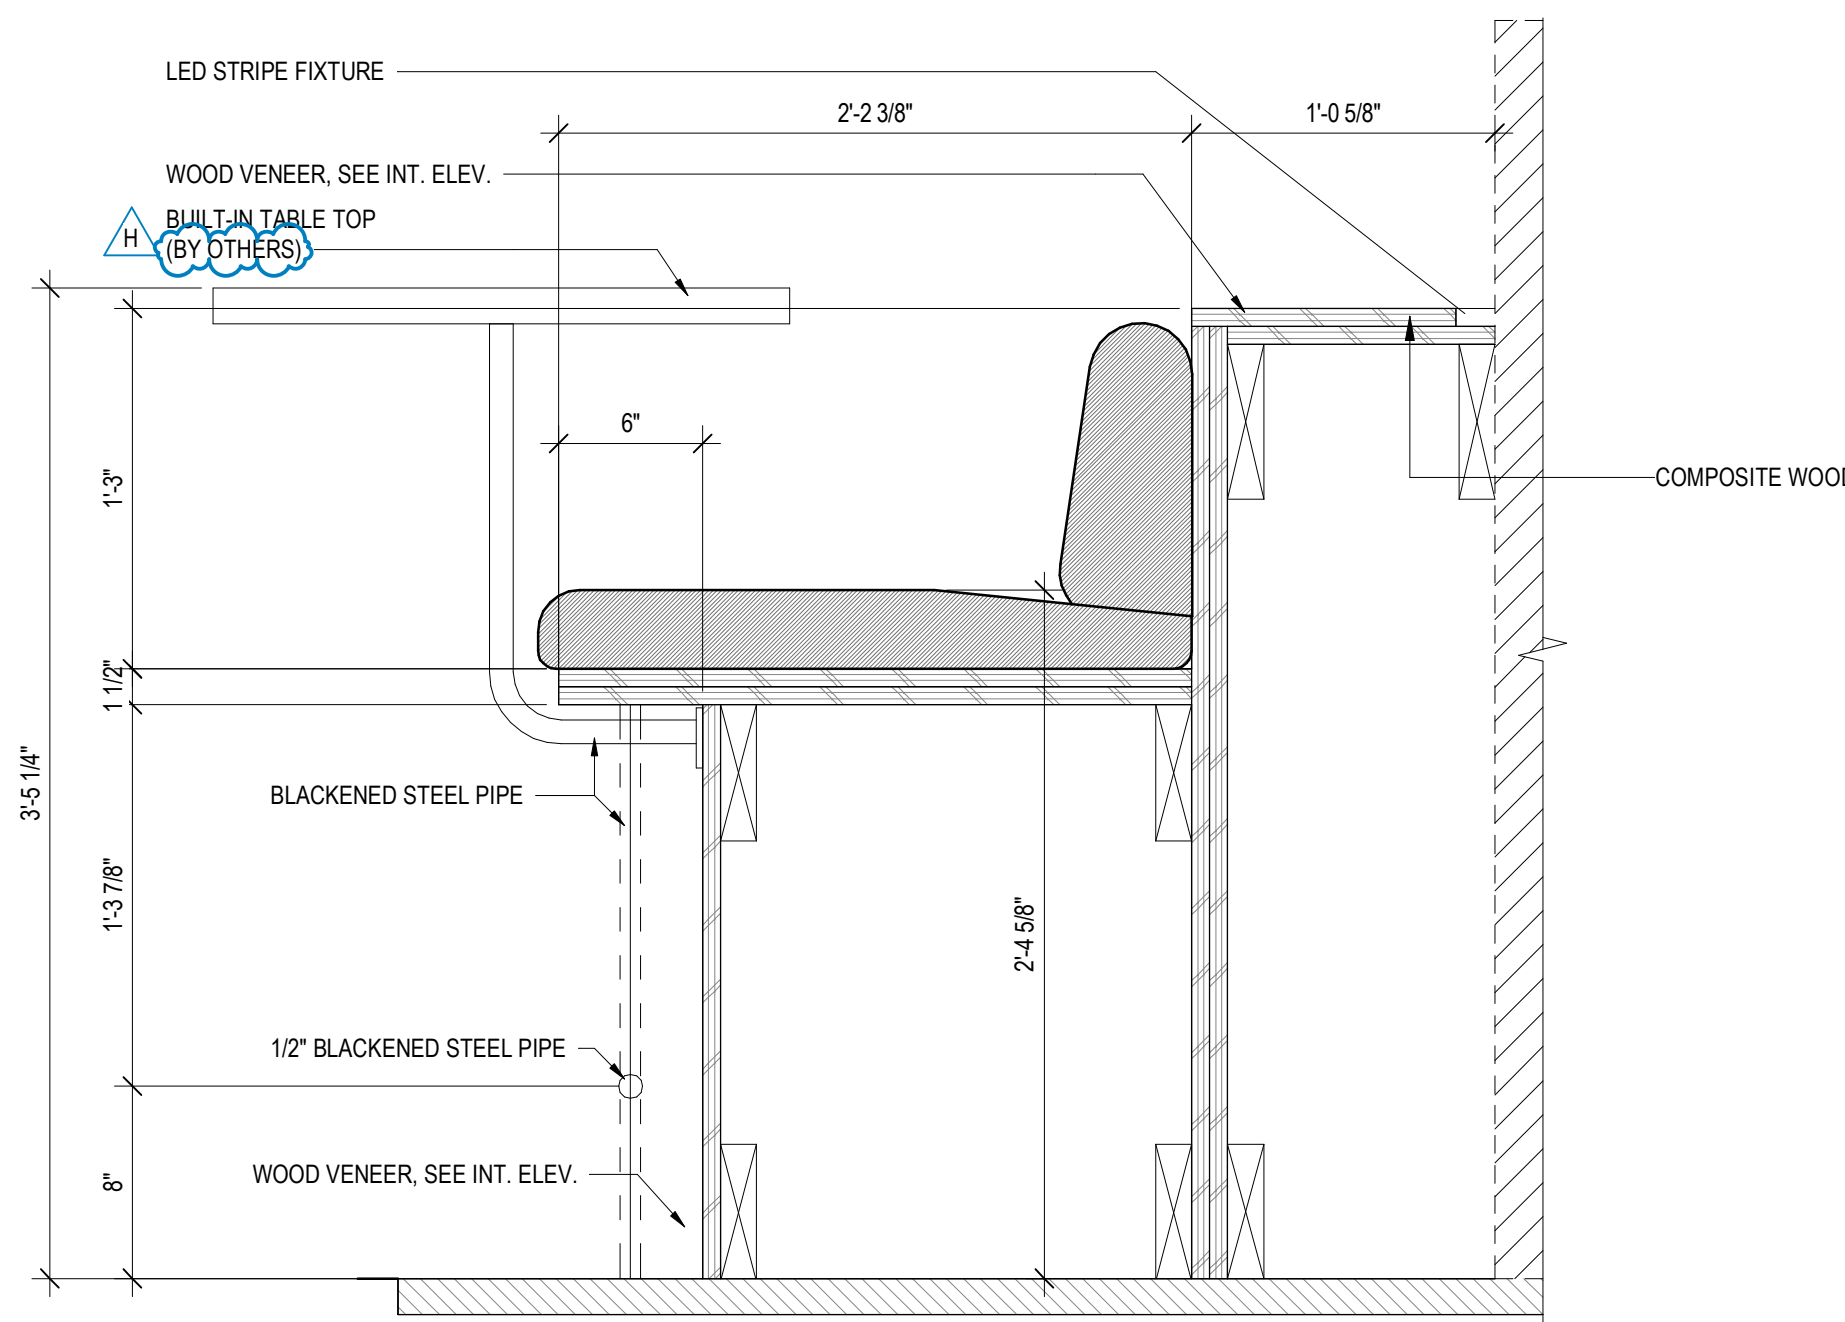


6 GAME LOUNGE DRINK LEDGE

SCALE: 1 1/2" = 1'-0"

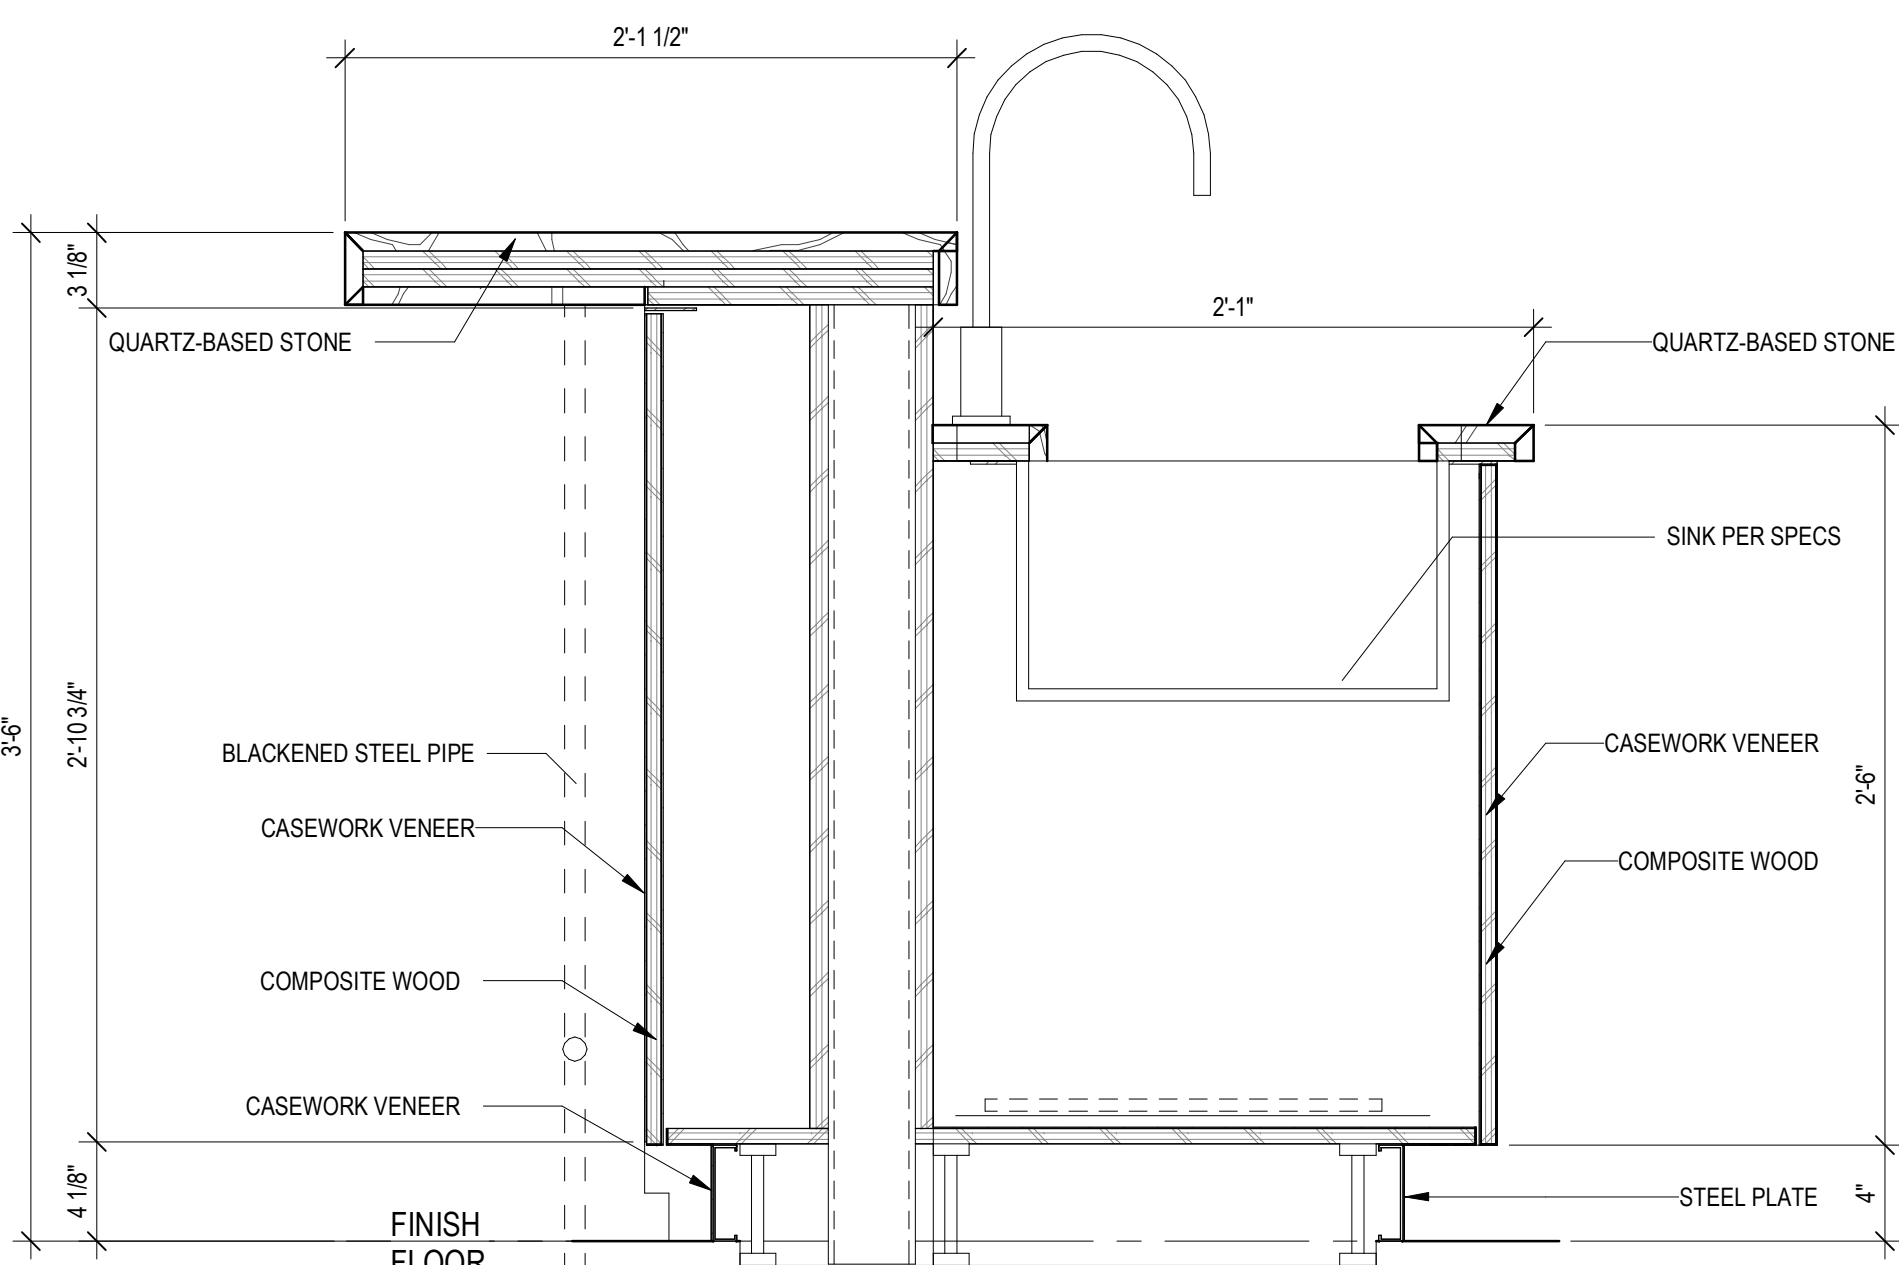


1 BOWLING BAR ISLAND - SINK

SCALE: 1 1/2" = 1'-0"

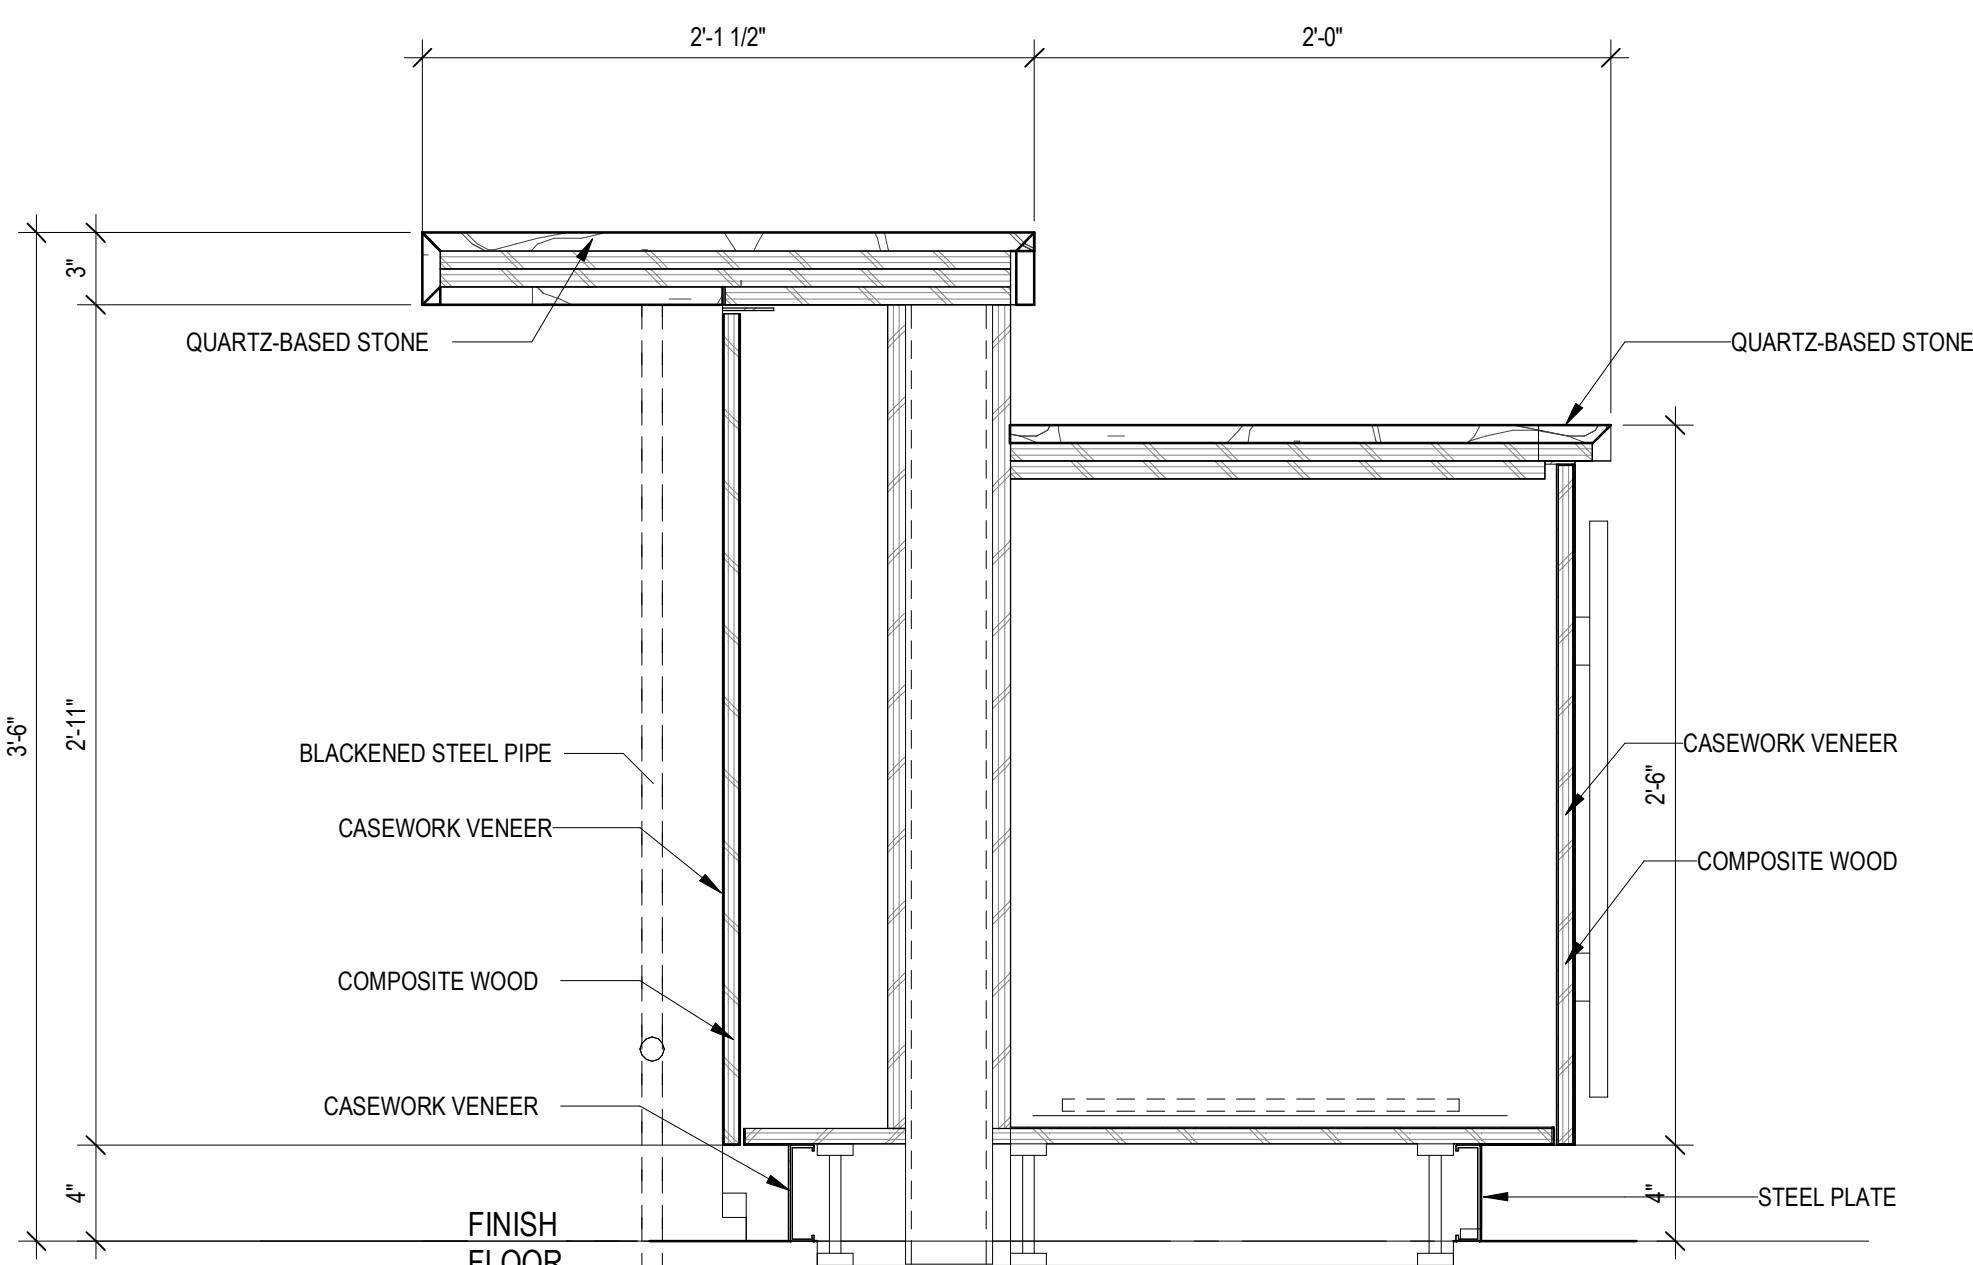


3 BOWLING BAR ISLAND

SCALE: 1 1/2" = 1'-0"

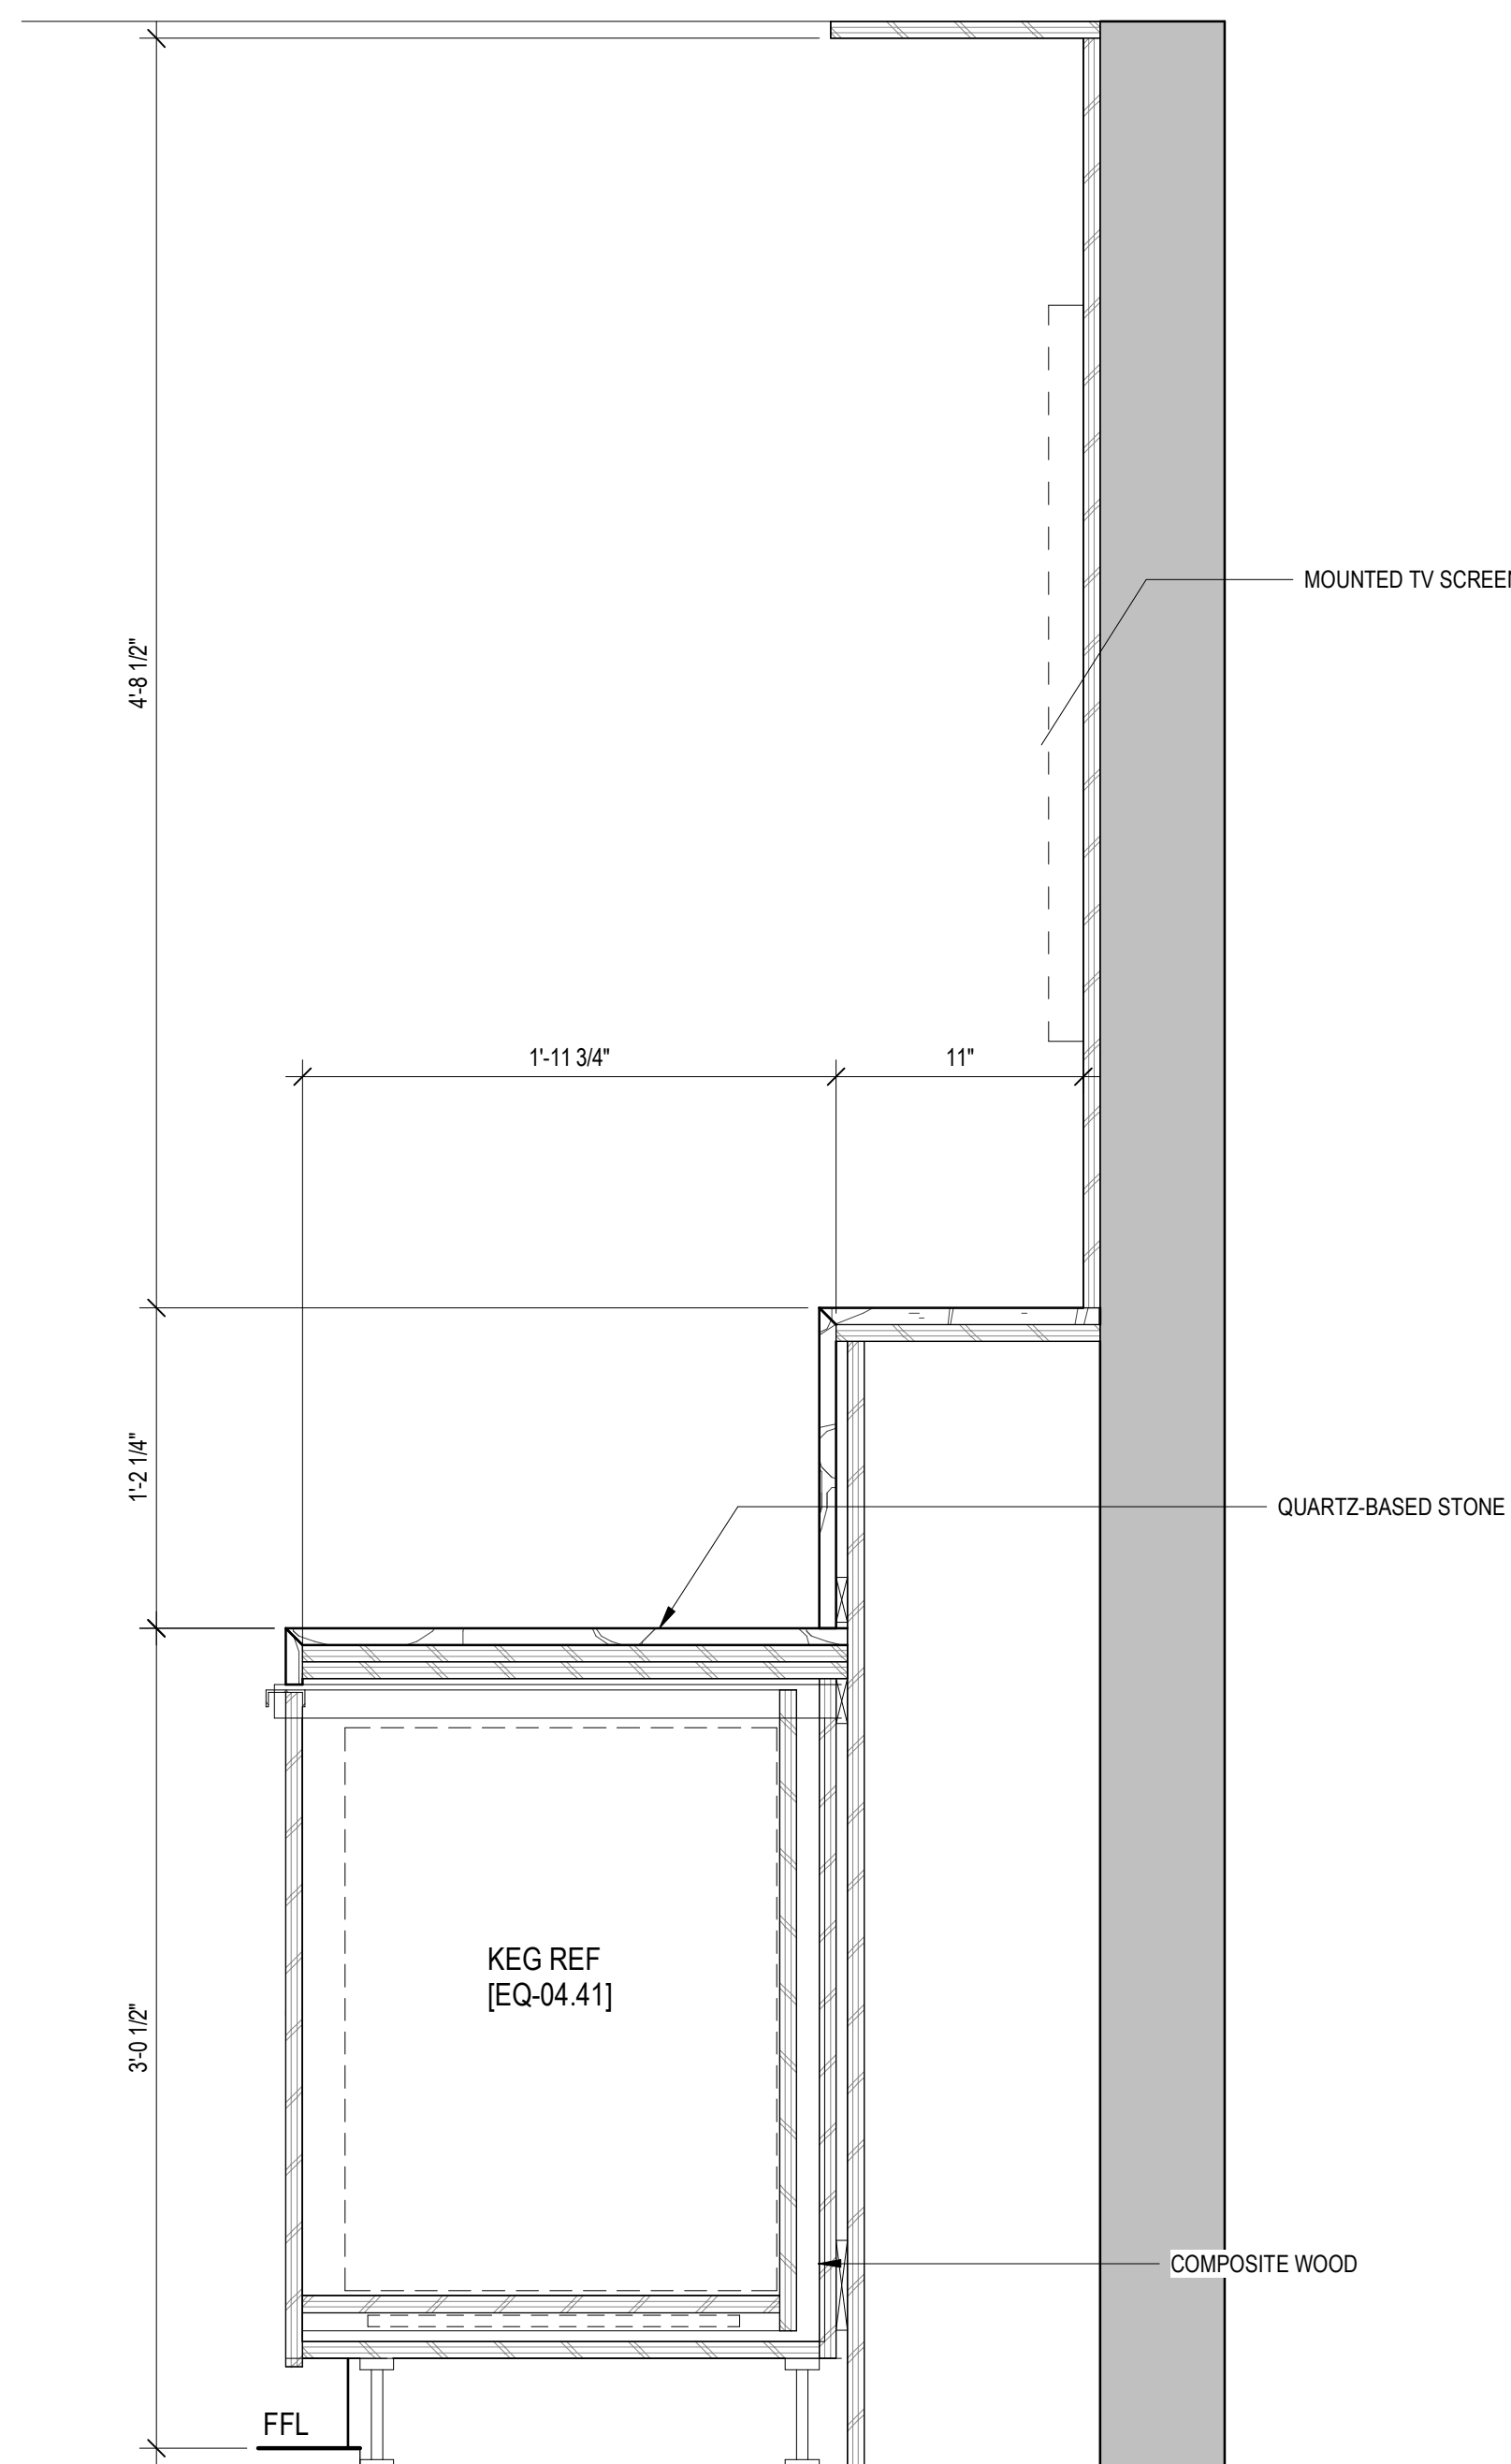

2 BOWLING BAR 2

SCALE: 1 1/2" = 1'-0"

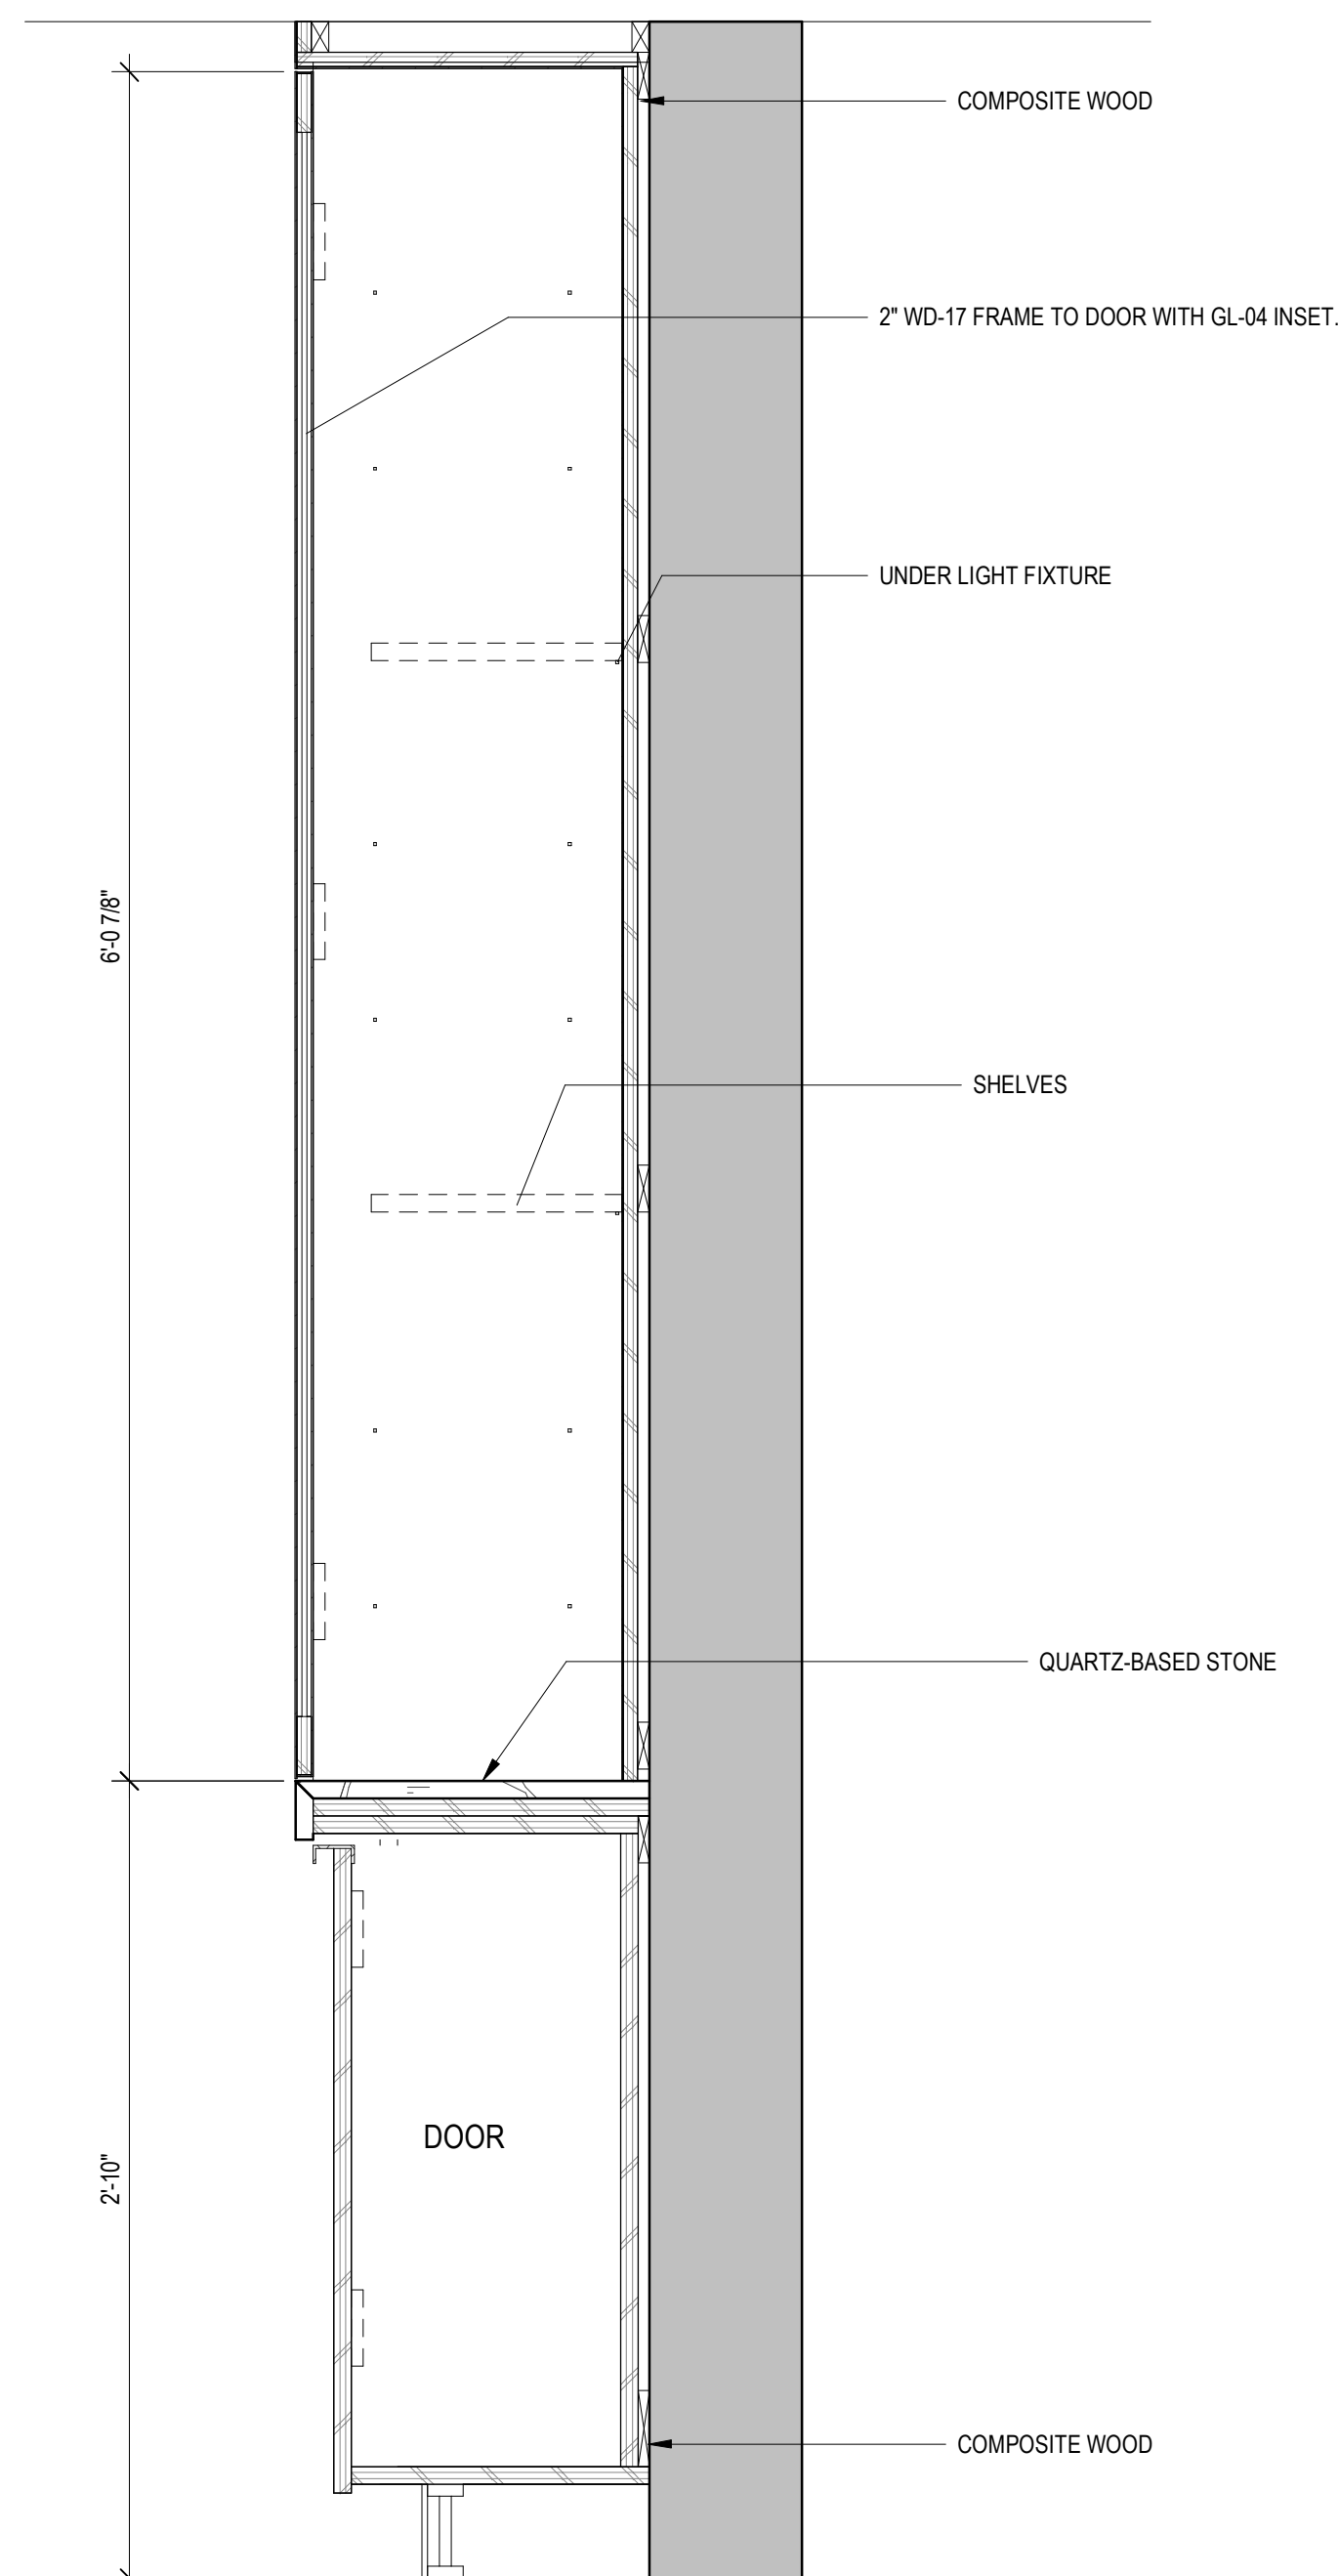

1 BOWLING BAR STORAGE

SCALE: 1 1/2" = 1'-0"