




109 South Jackson B, Suite 600
Seattle, Washington 98104 USA
+1 206 324 1810 oolsonkundig.com

Olson Kundig

SOMMET BLANC
9300 MARSAC AVE
PARK CITY, UT 84060

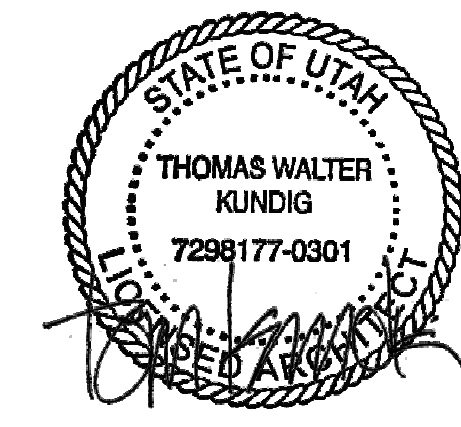

Aspen Group USA, LLC
PO Box 980022
Park City, Utah 84098

Pool Consultant
Howard H20
2696 N University Ave, Suite 290
Provo, UT 84604

Landscape Architect
EPG Design
6940 South High Tech Drive, Suite 100
Midvale, Utah 84047

Specifications Writer
Friday Group
88 Mainelli Road
Middletown, VT

Code Consultant
Holmes
600 1st Avenue, Suite 200A
Seattle, WA 98104

Fire Protection Engineer
Jensen Hughes
One Research Drive, Suite 305C
Westborough, MA 01581

Vertical Transportation Consultant
Larch Bates
1915 North Creek Parkway, Suite 304
Bothell, WA 98011

Structural Engineer
Magnusson Klemencic Associates
1301 5th Ave, Suite 3200
Seattle, WA 98101

Lighting Designer
O
319 SE MLK Blvd, Suite 210
Portland, Oregon 97219

Building Envelope Consultant
RDH
2101 N 34th St
Seattle, WA 98103

Accessibility Consultant
Studio Pacifica
2144 Westlake Ave N, Suite F
Seattle, WA 98109

MEP Engineer
WSP USA
1001 Fourth Ave., Suite 3100
Seattle, WA 98154

principal architect TK, KM
project manager TM, JB, SL, MD
drawn by SK, SS, JR, CP, EA
JF, BD

checked by JB
job no. 2052
date 05/31/2024

revisions:

N 04/07/25 ASI 009
no. date by

IFC SET 3 OF 3
05/31/2024

ELEVATION - TOWER B -
PARTIAL ELEVATIONS

A3.B4








KEYNOTES

SECTION	DESCRIPTION
05 75 00-2	GUARDRAIL, SEE DETAILS ON A8.40 & A8.50
07 62 00-2 NOTE	METAL FASCIA - DARK
08 32 00-1	ALUMINUM SLIDING DOOR SYSTEM, RE: SCHEDULE
08 44 13	ALUMINUM CURTAIN WALL SYSTEM, RE: SCHEDULE
08 51 13-1	ALUMINUM WINDOW SYSTEM, RE: SCHEDULE
08 90 00	LOUVERS
10 32 00-2	FIREPLACE EXHAUST FLUE
[03 30 00] BOARD FORMED CONCRETE	CONC-102
[05 50 00] MISC STEEL TRIM	STEEL PLATE

MATERIAL LEGEND

	ARCHITECTURAL BOARD FORMED CONCRETE
	GFRc PANEL
	SHEET METAL SIDING PLATE ALUMINUM
	ALUMINUM WINDOW SYSTEM W-XX - SEE A0.7X SERIES
	GUARDRAIL 1

NOTE: REFER TO SPECIFICATION DOCUMENTS FOR INFORMATION REGARDING EACH FINISH MATERIAL

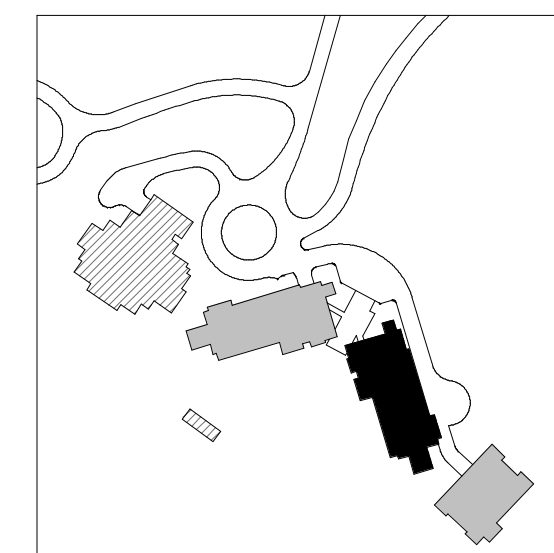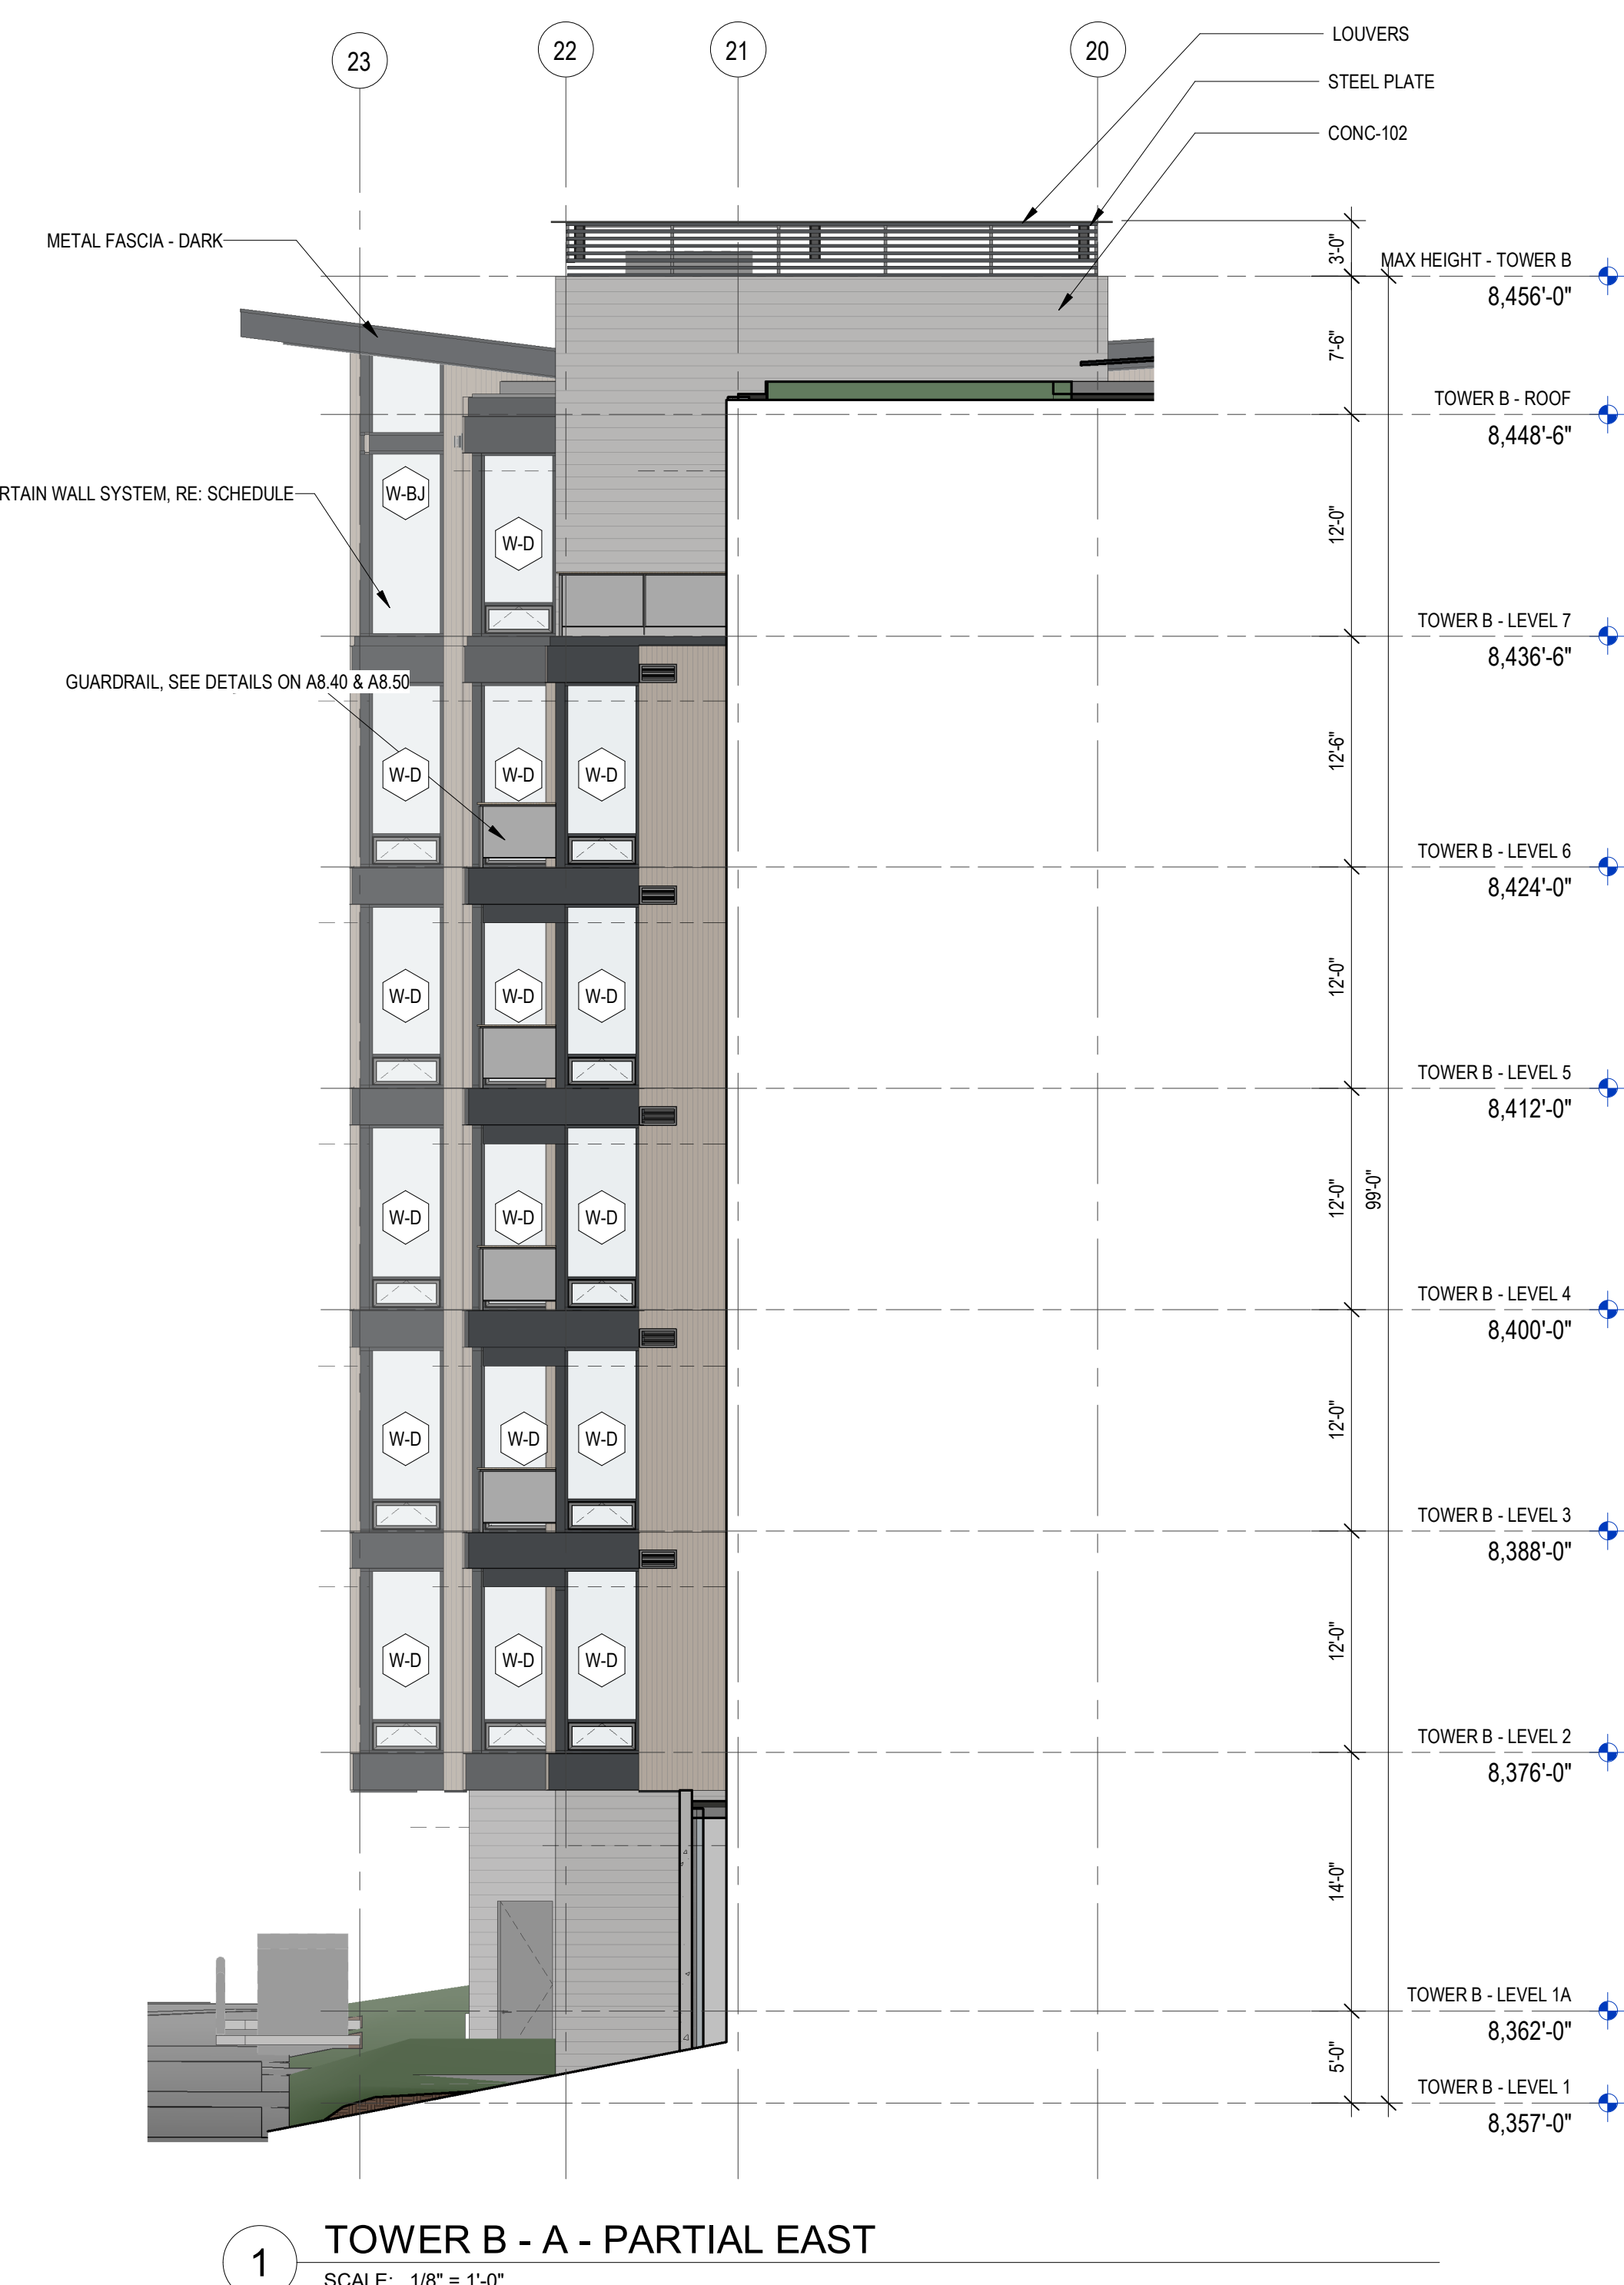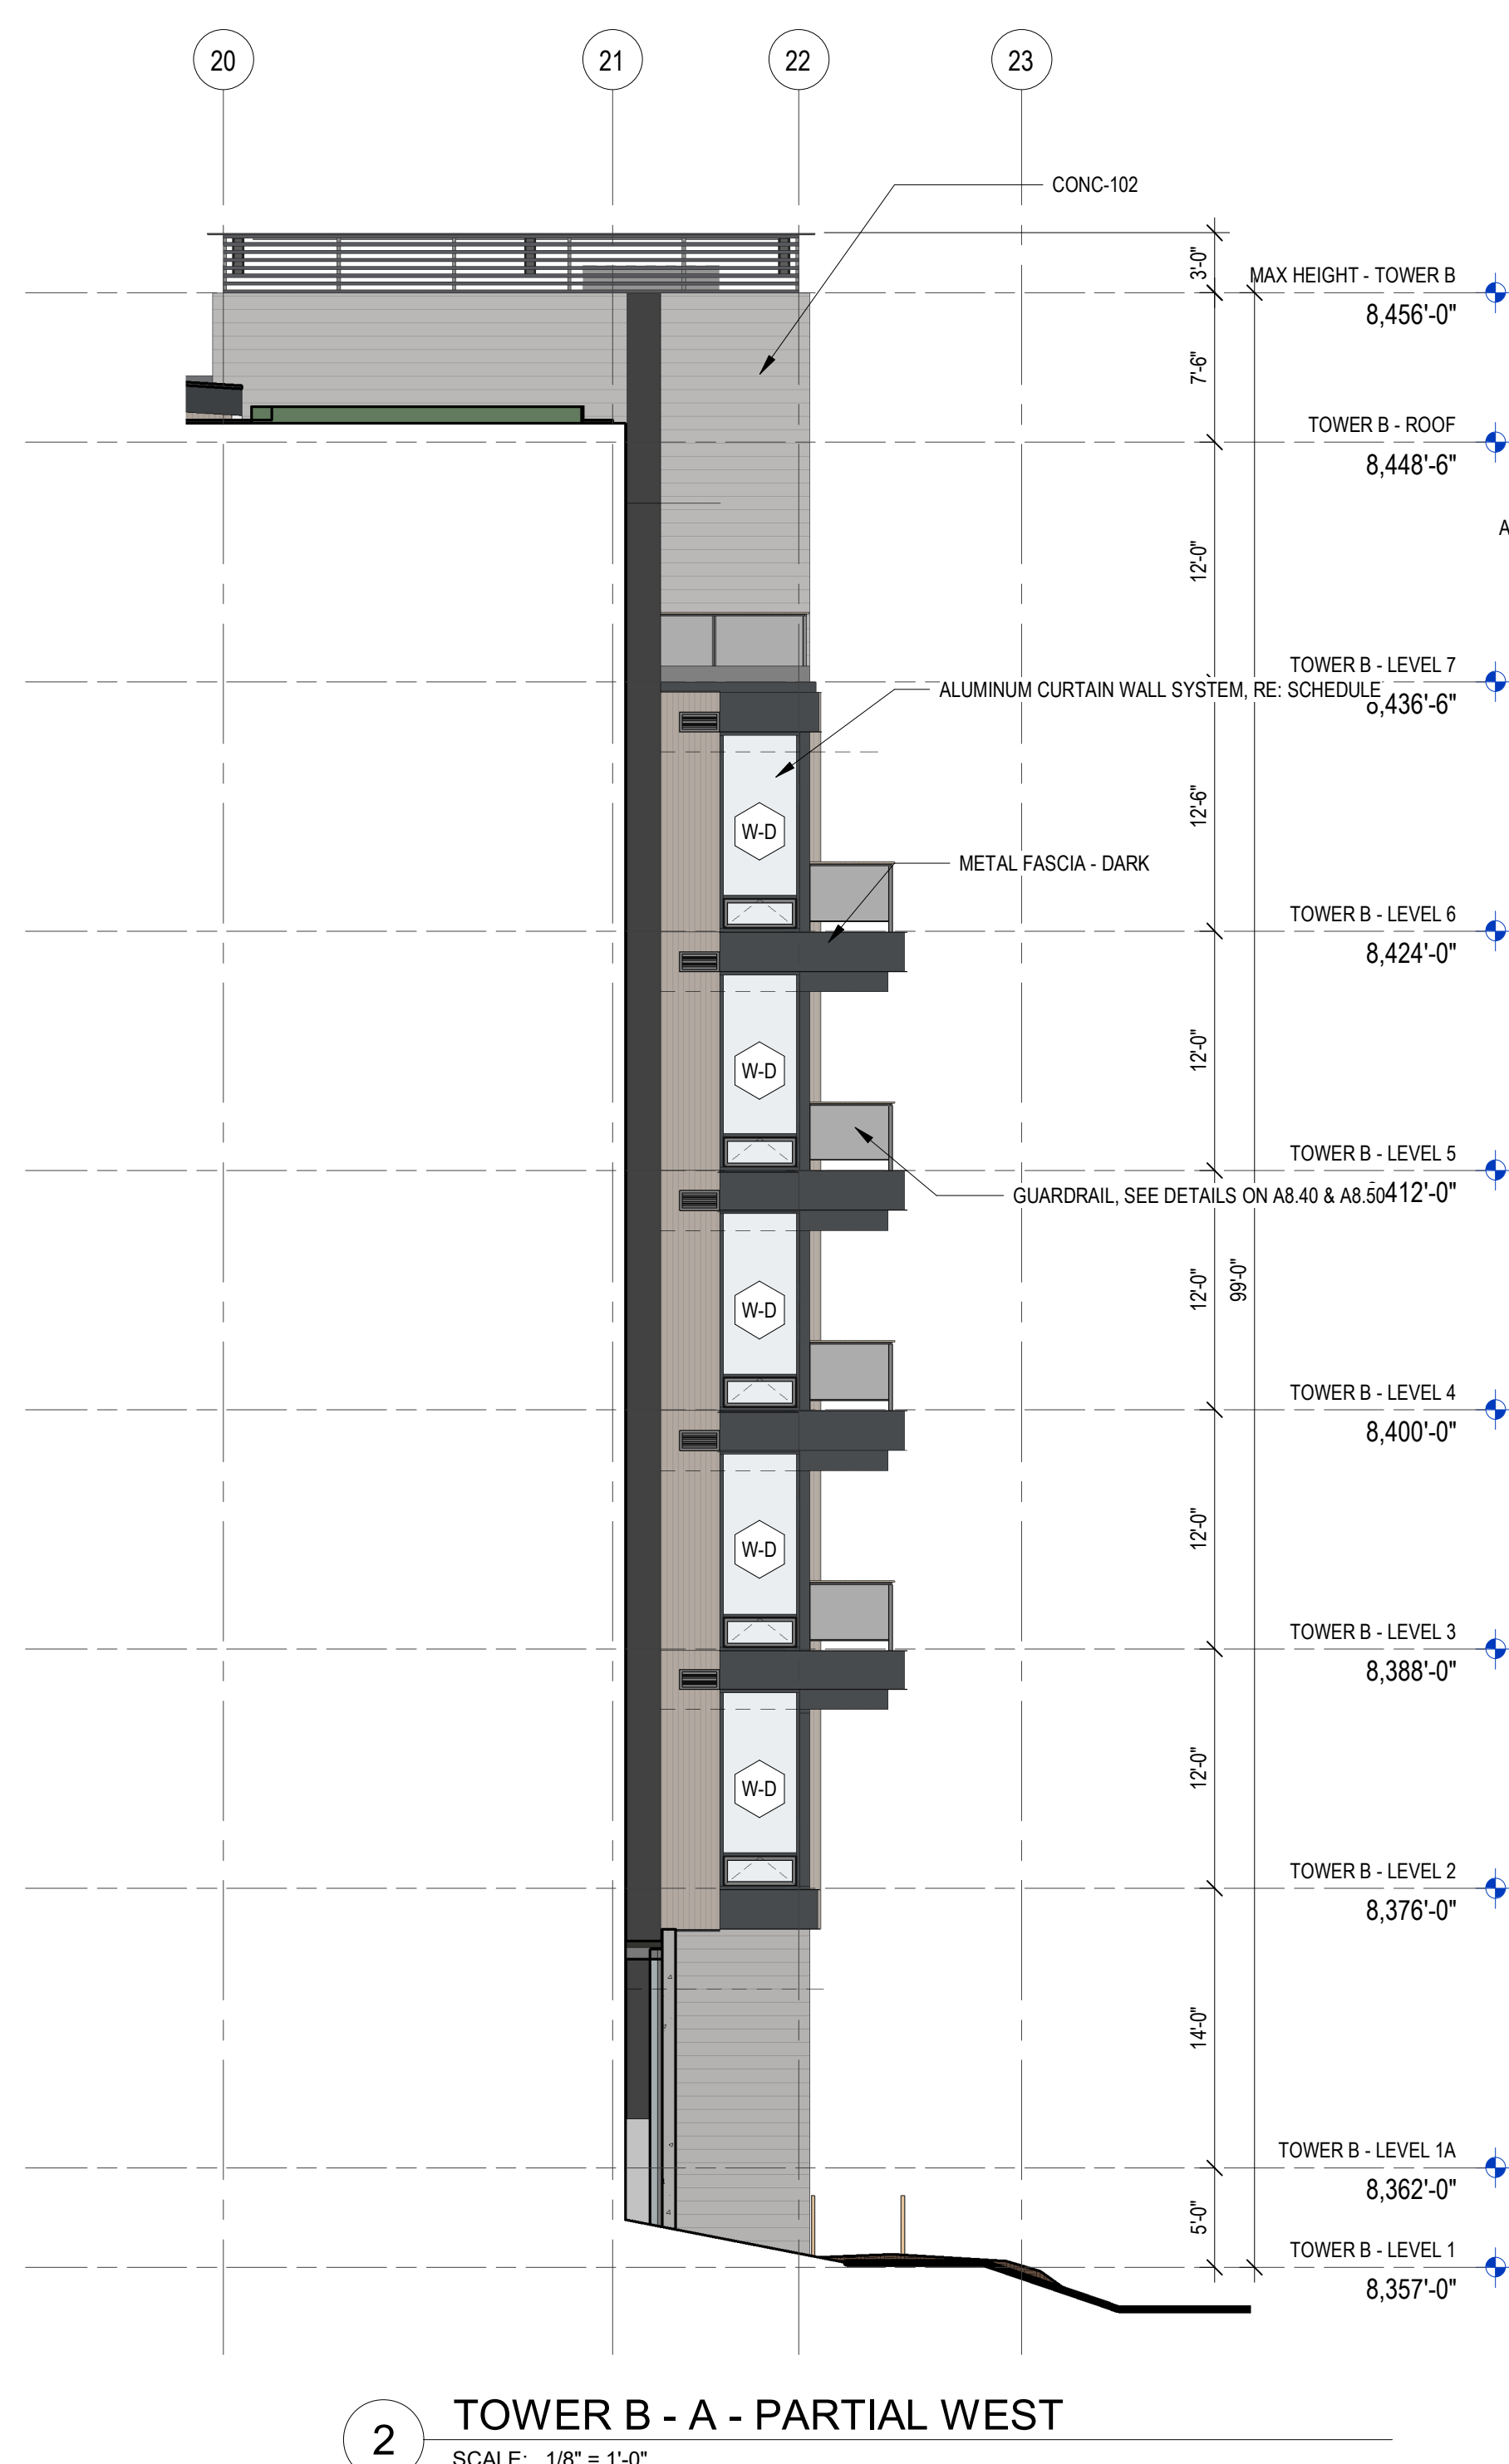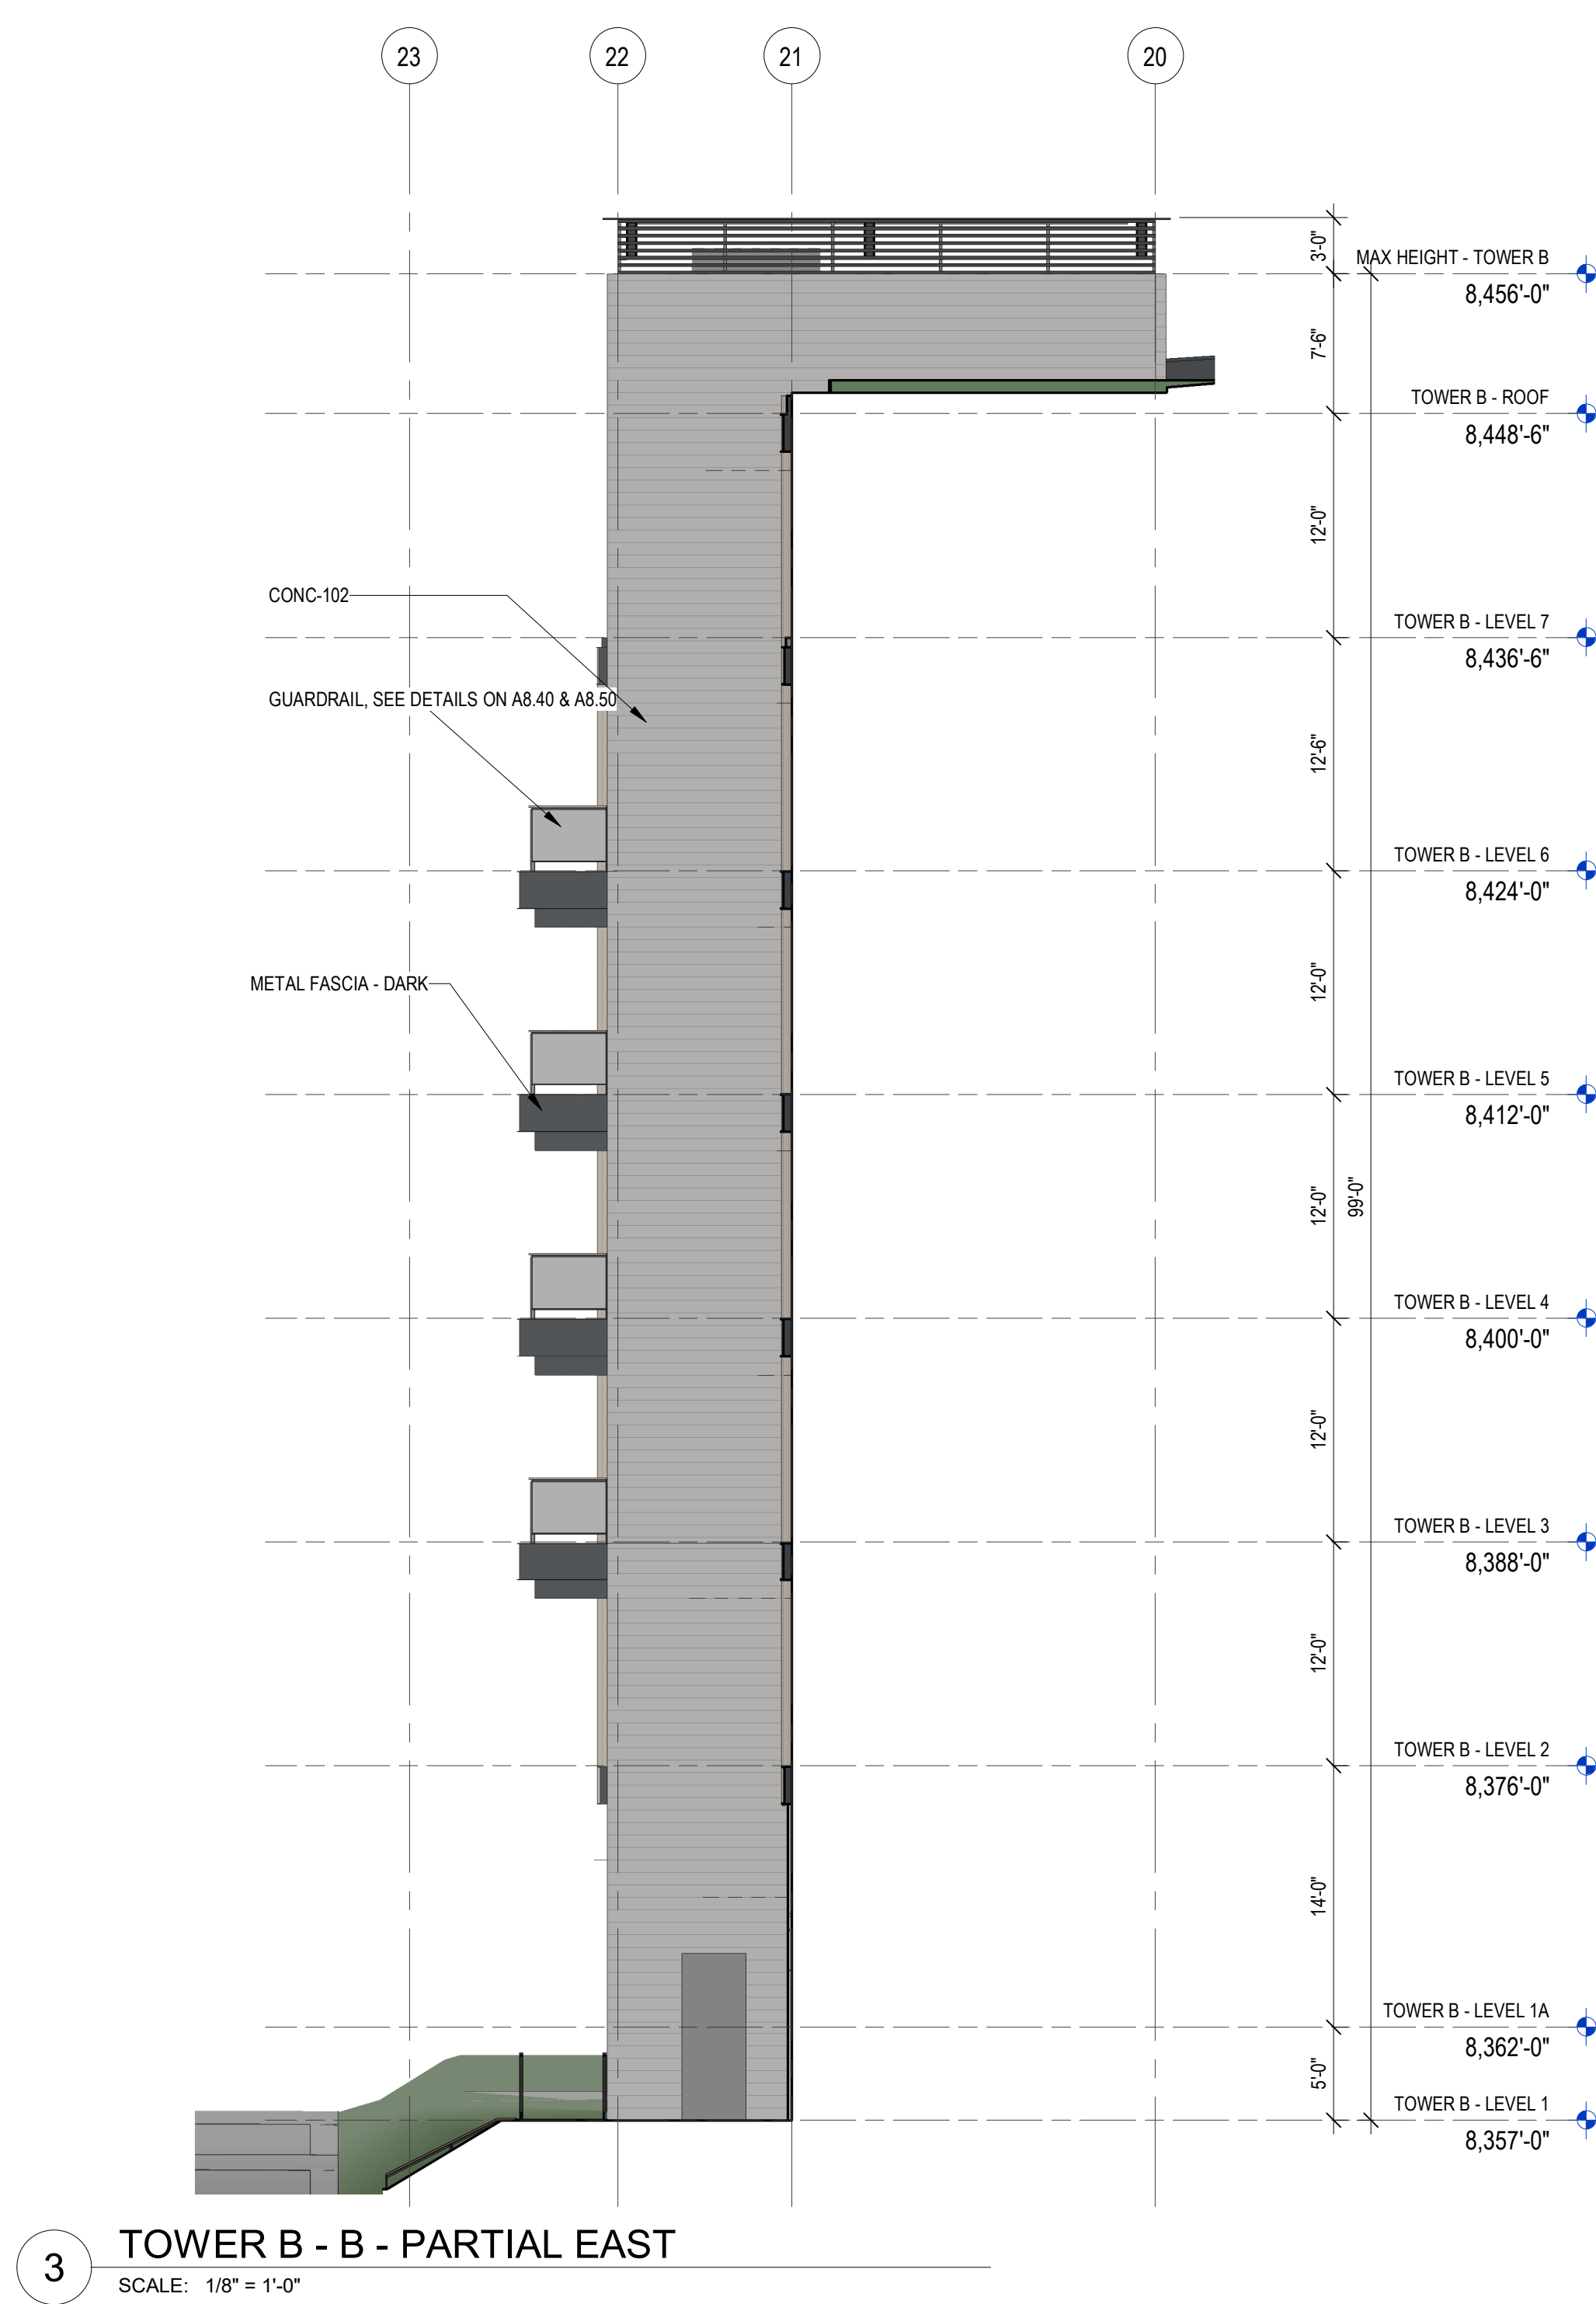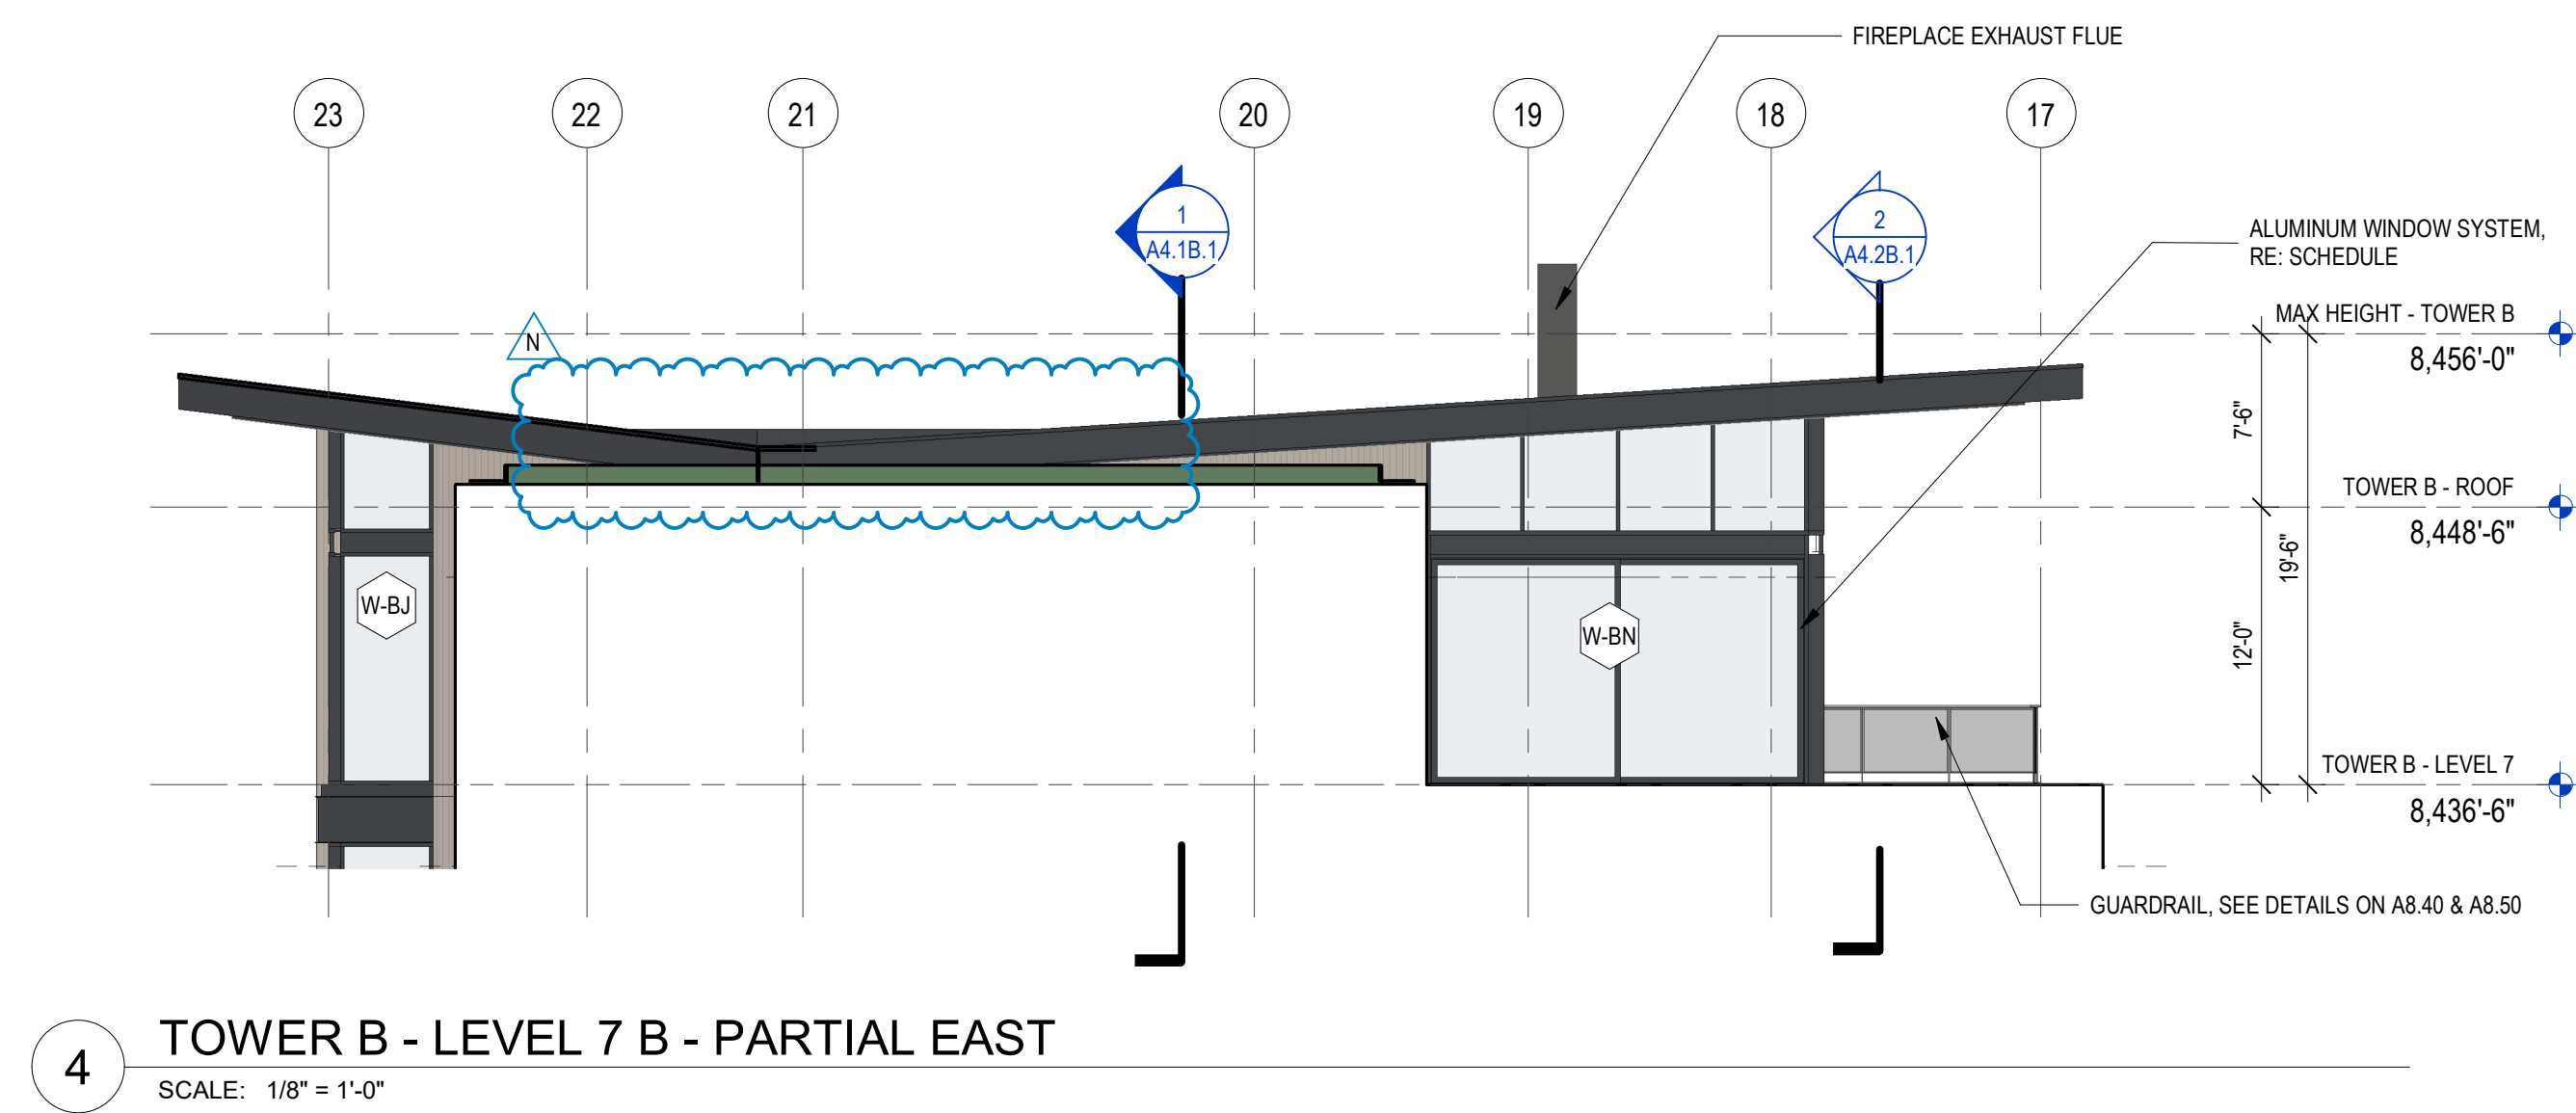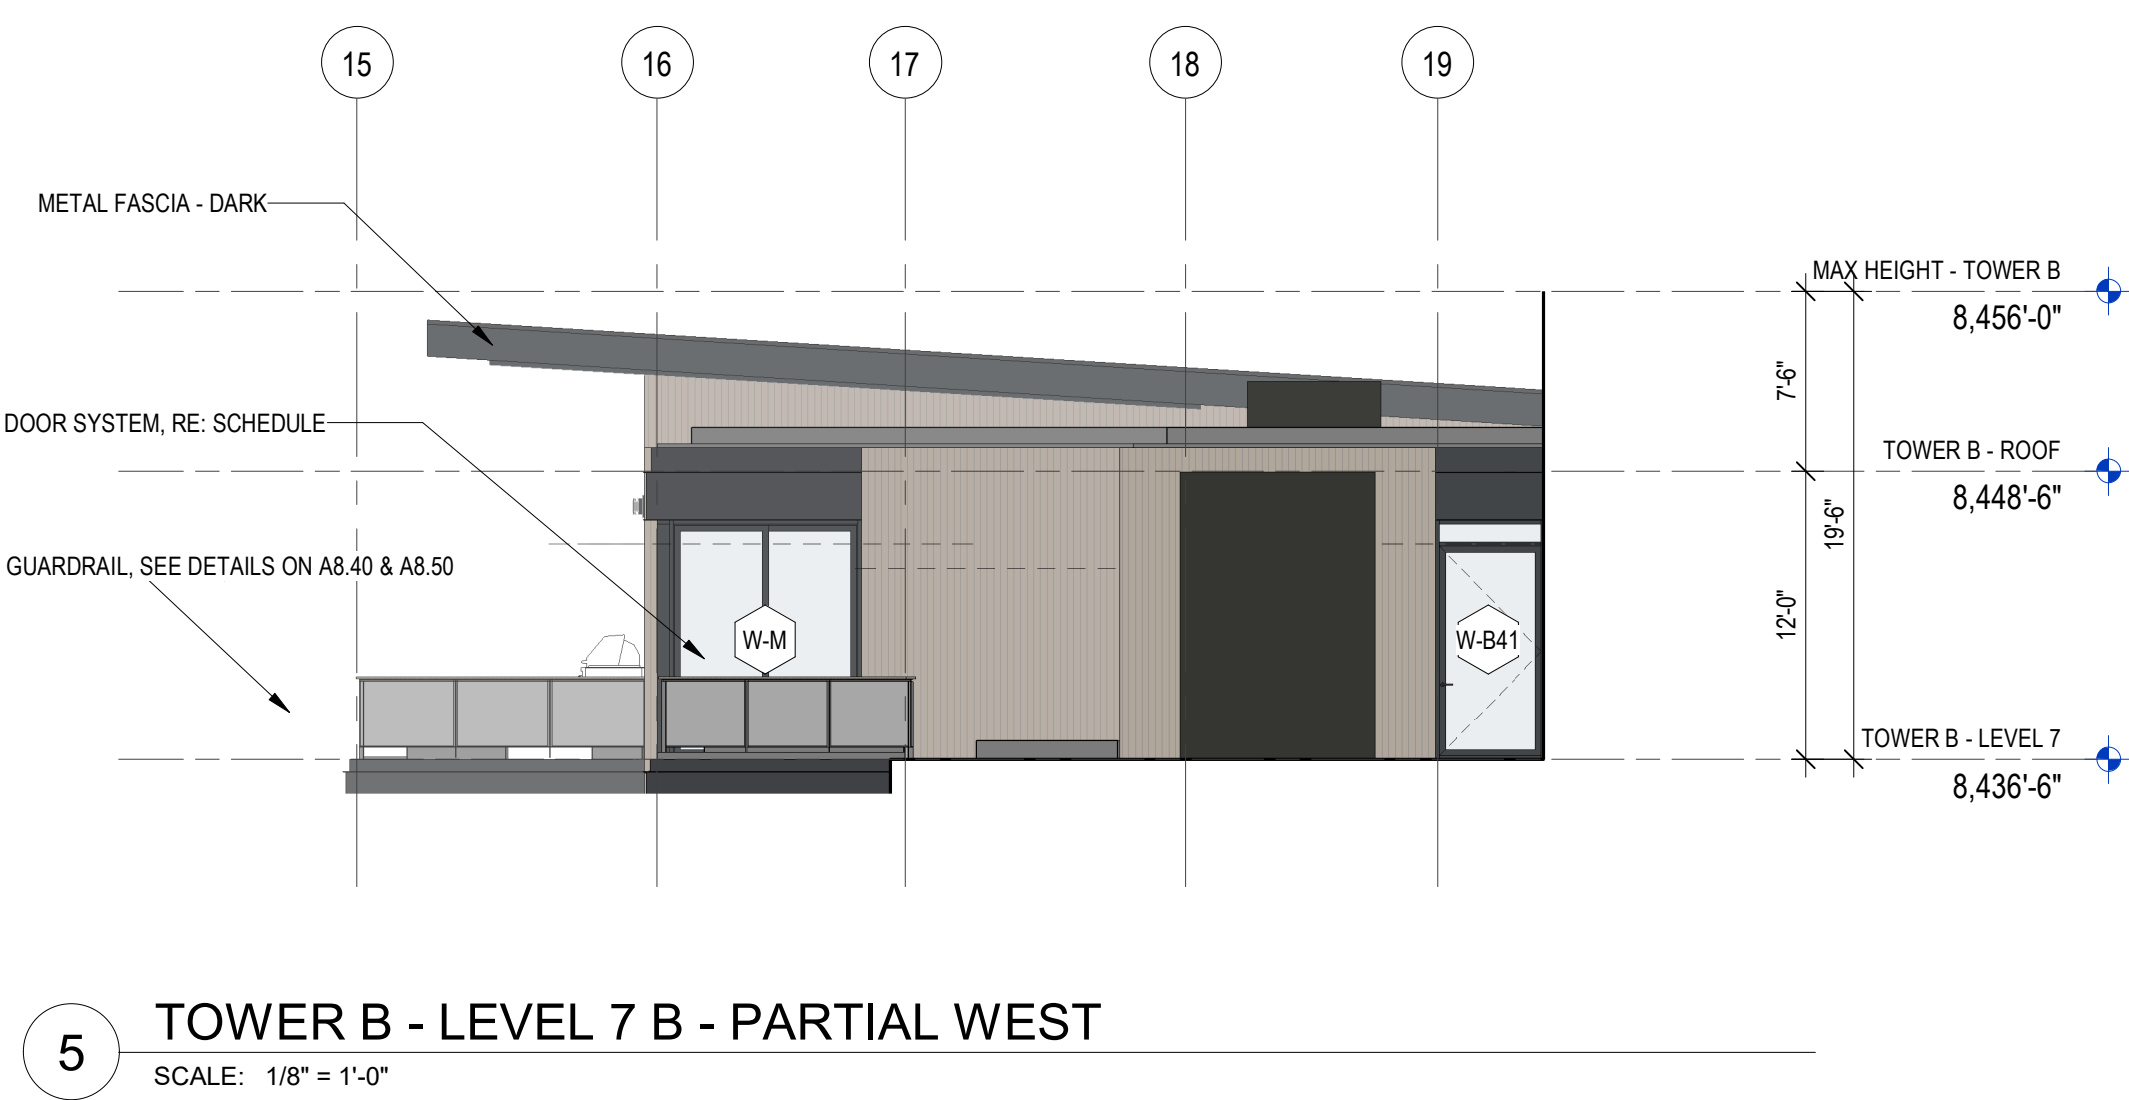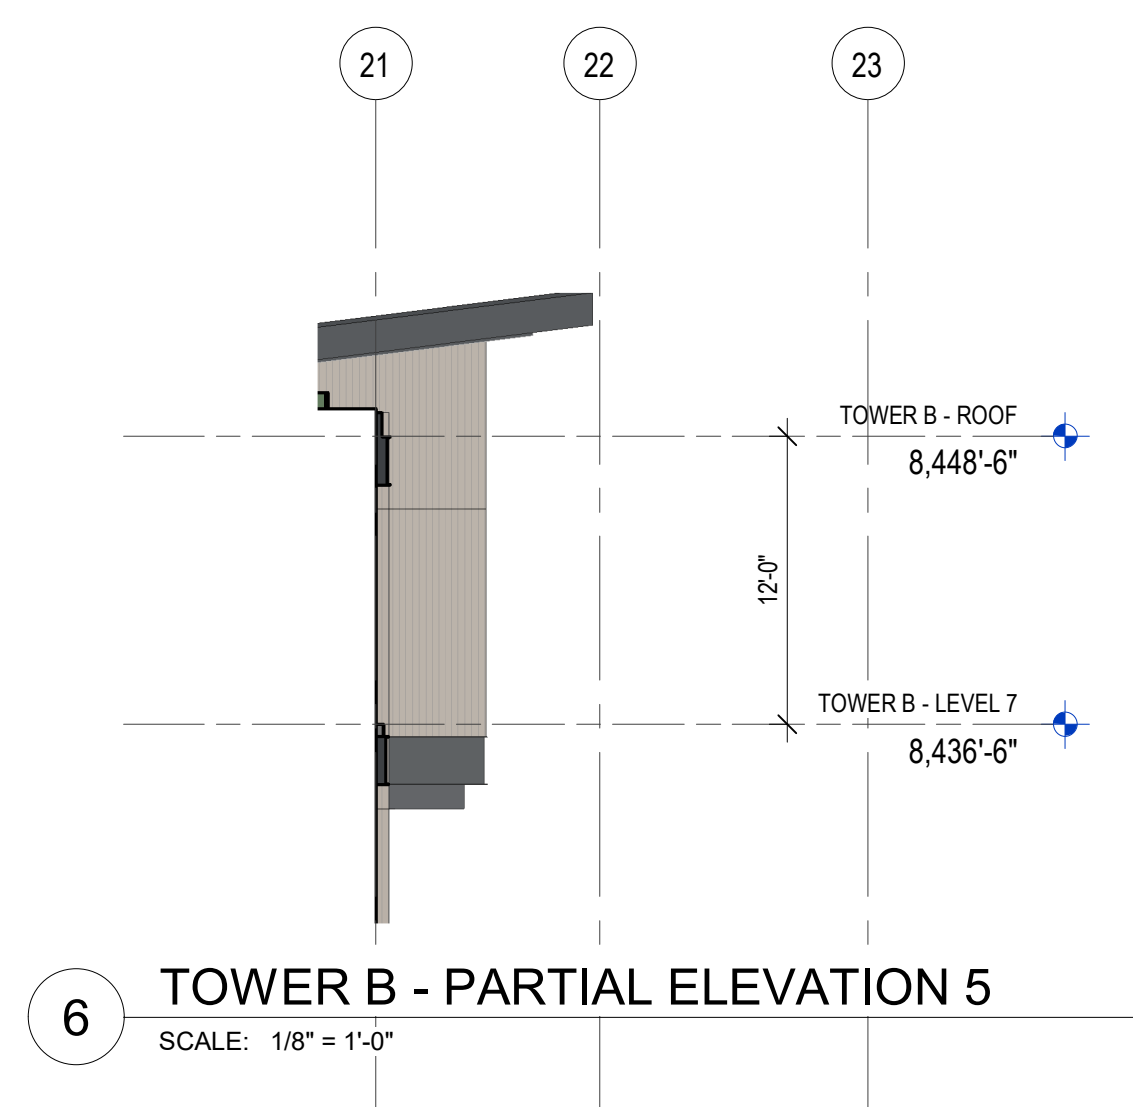

0' 2' 4' 6' 8' 16' 24'