




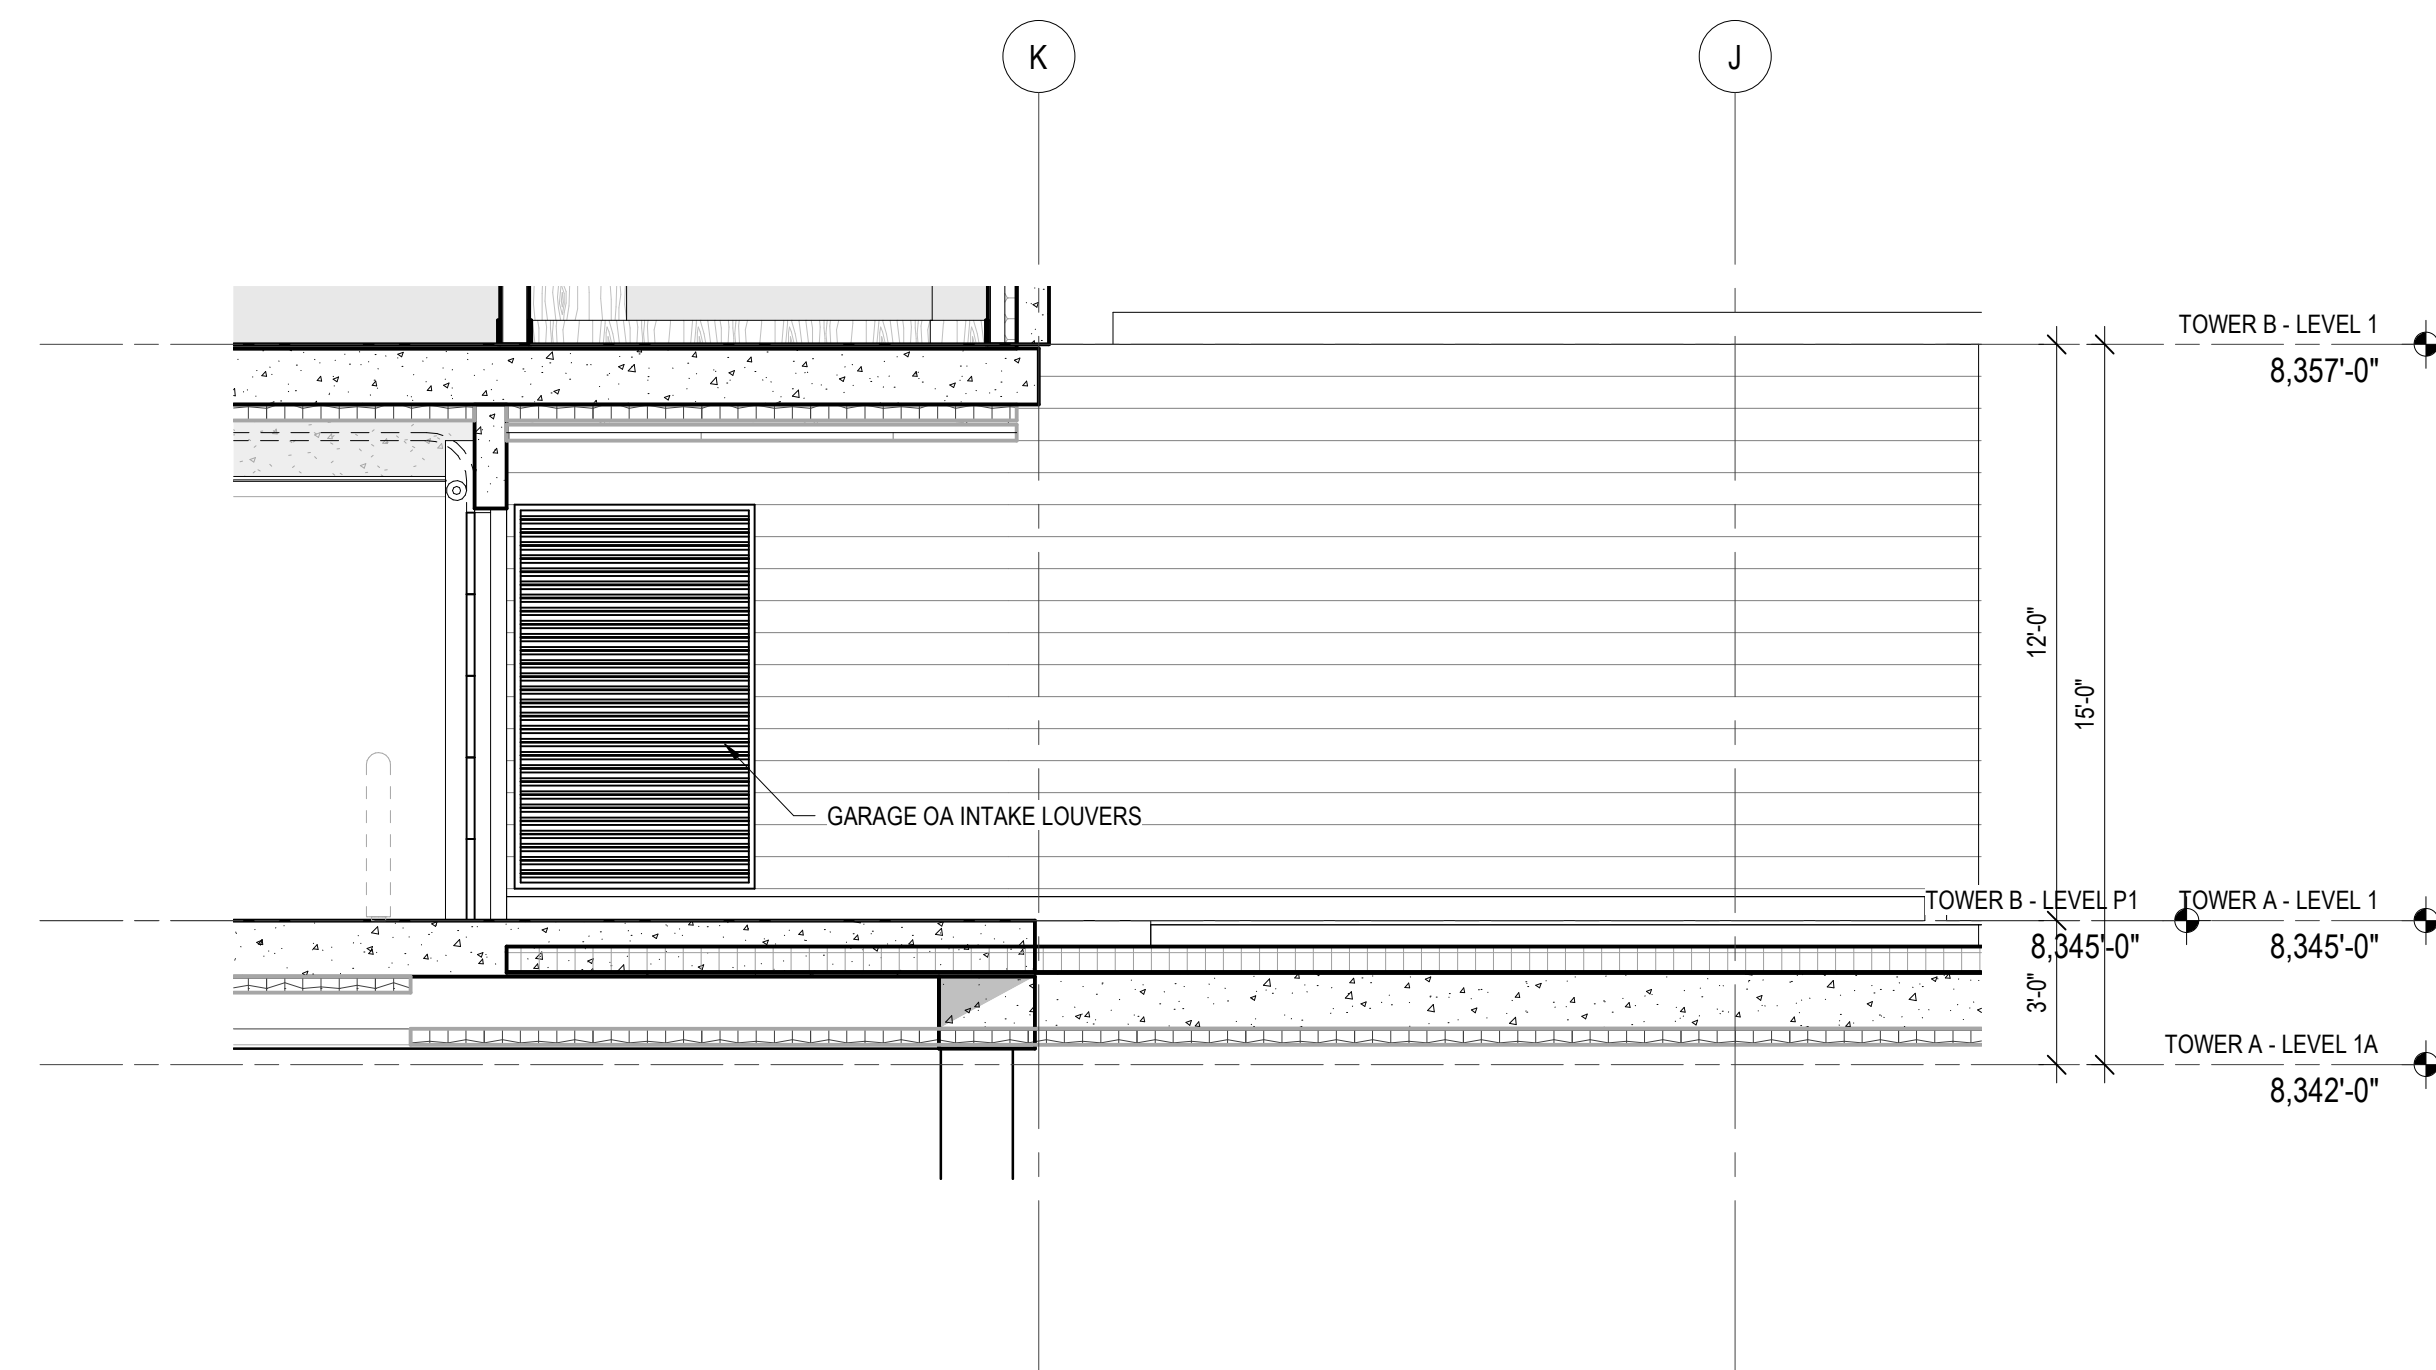

10 TOWER B - ENLARGED SECTION F
SCALE: 1/4" = 1'-0"

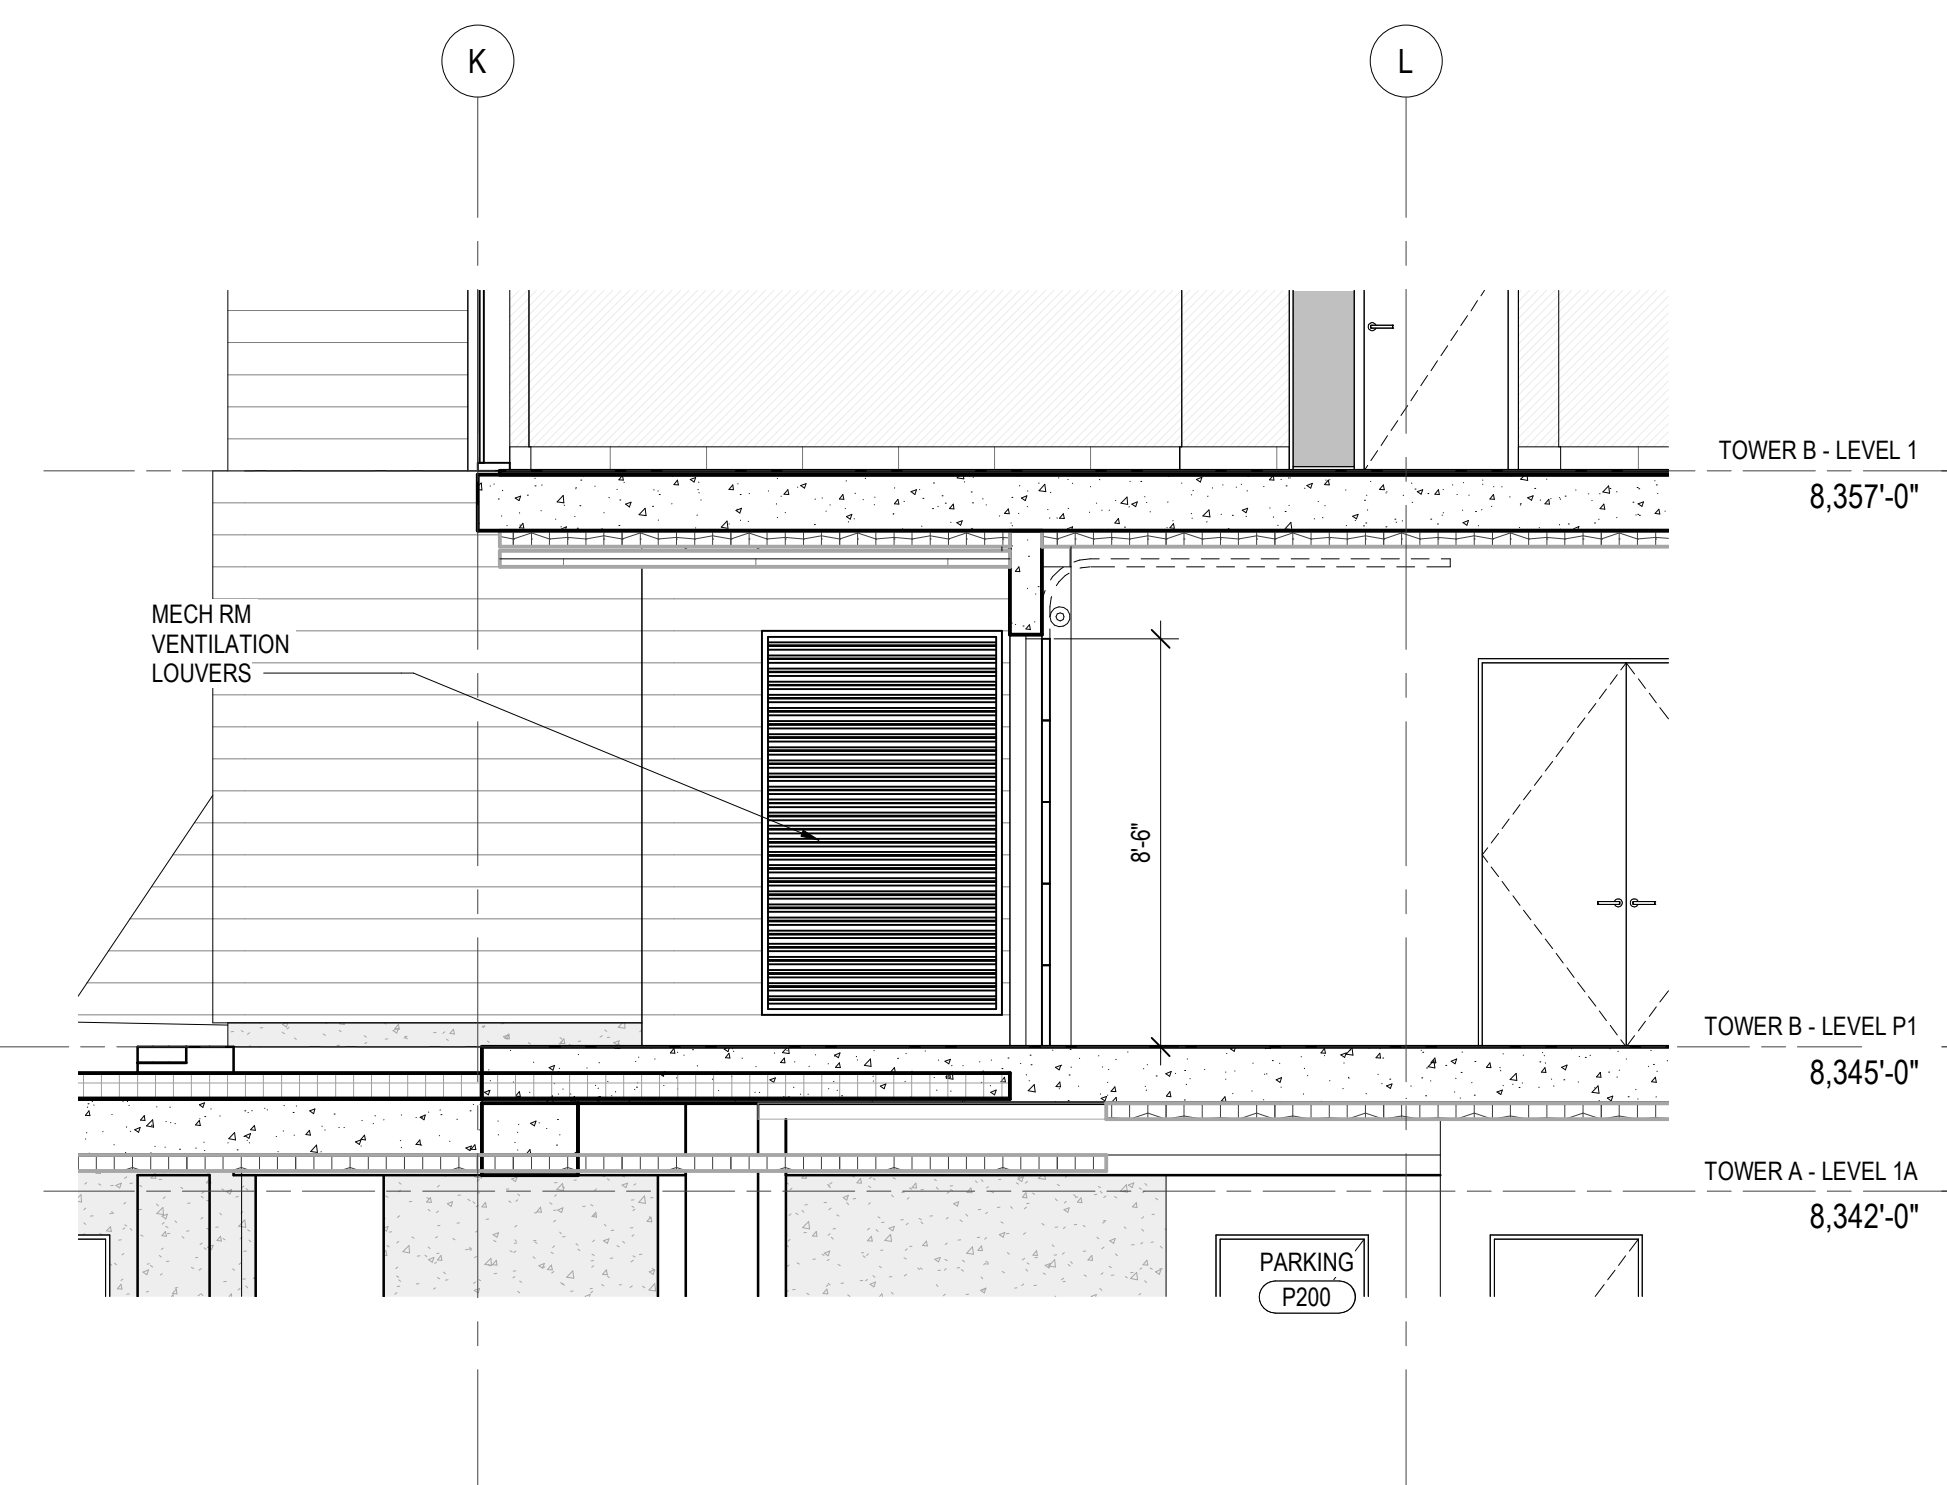

1 TOWER B - ENLARGED SECTION A
SCALE: 1/4" = 1'-0"

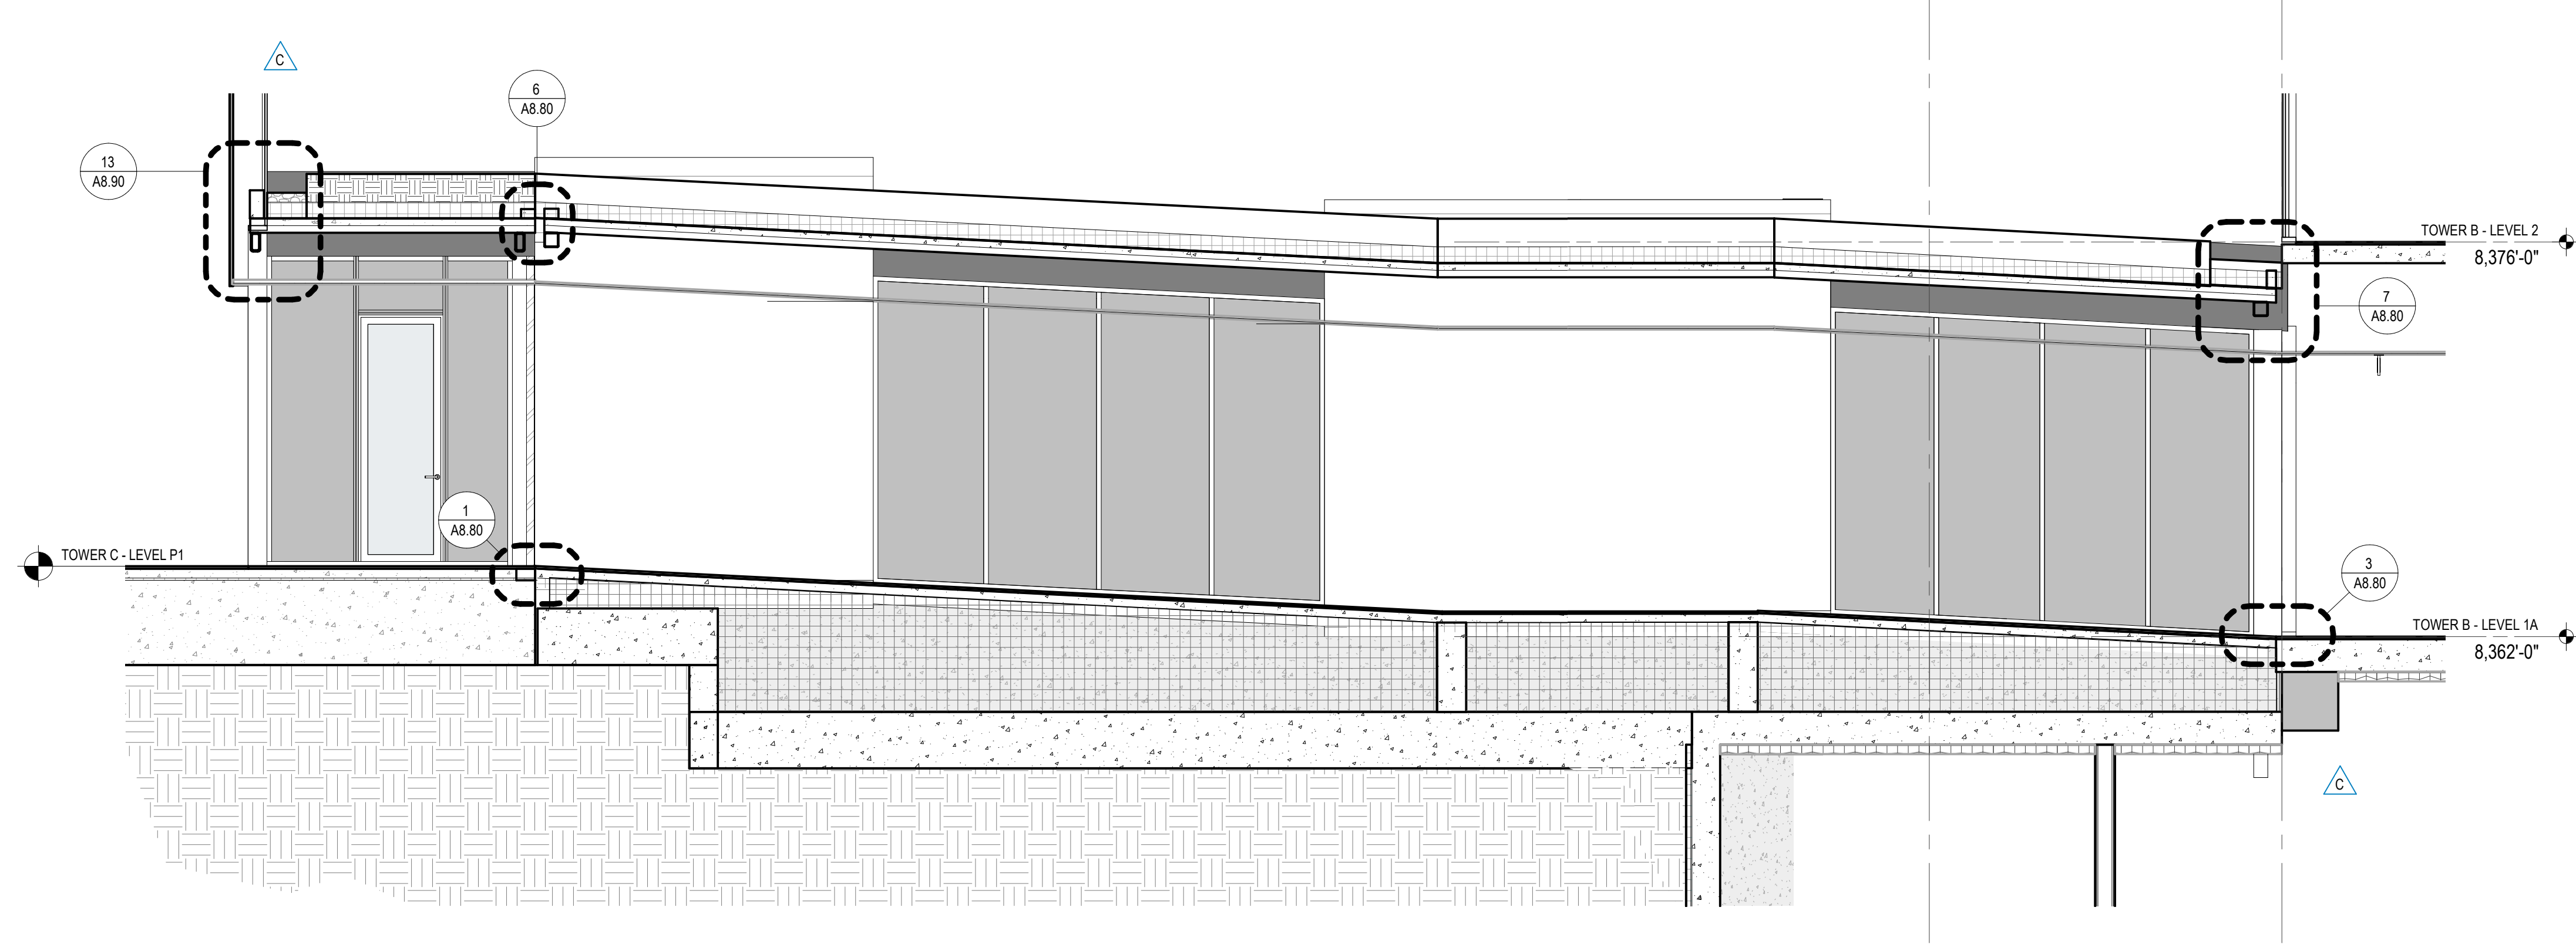

9 SECTION - B/C CONNECTOR - LONGITUDINAL 2
SCALE: 1/4" = 1'-0"