




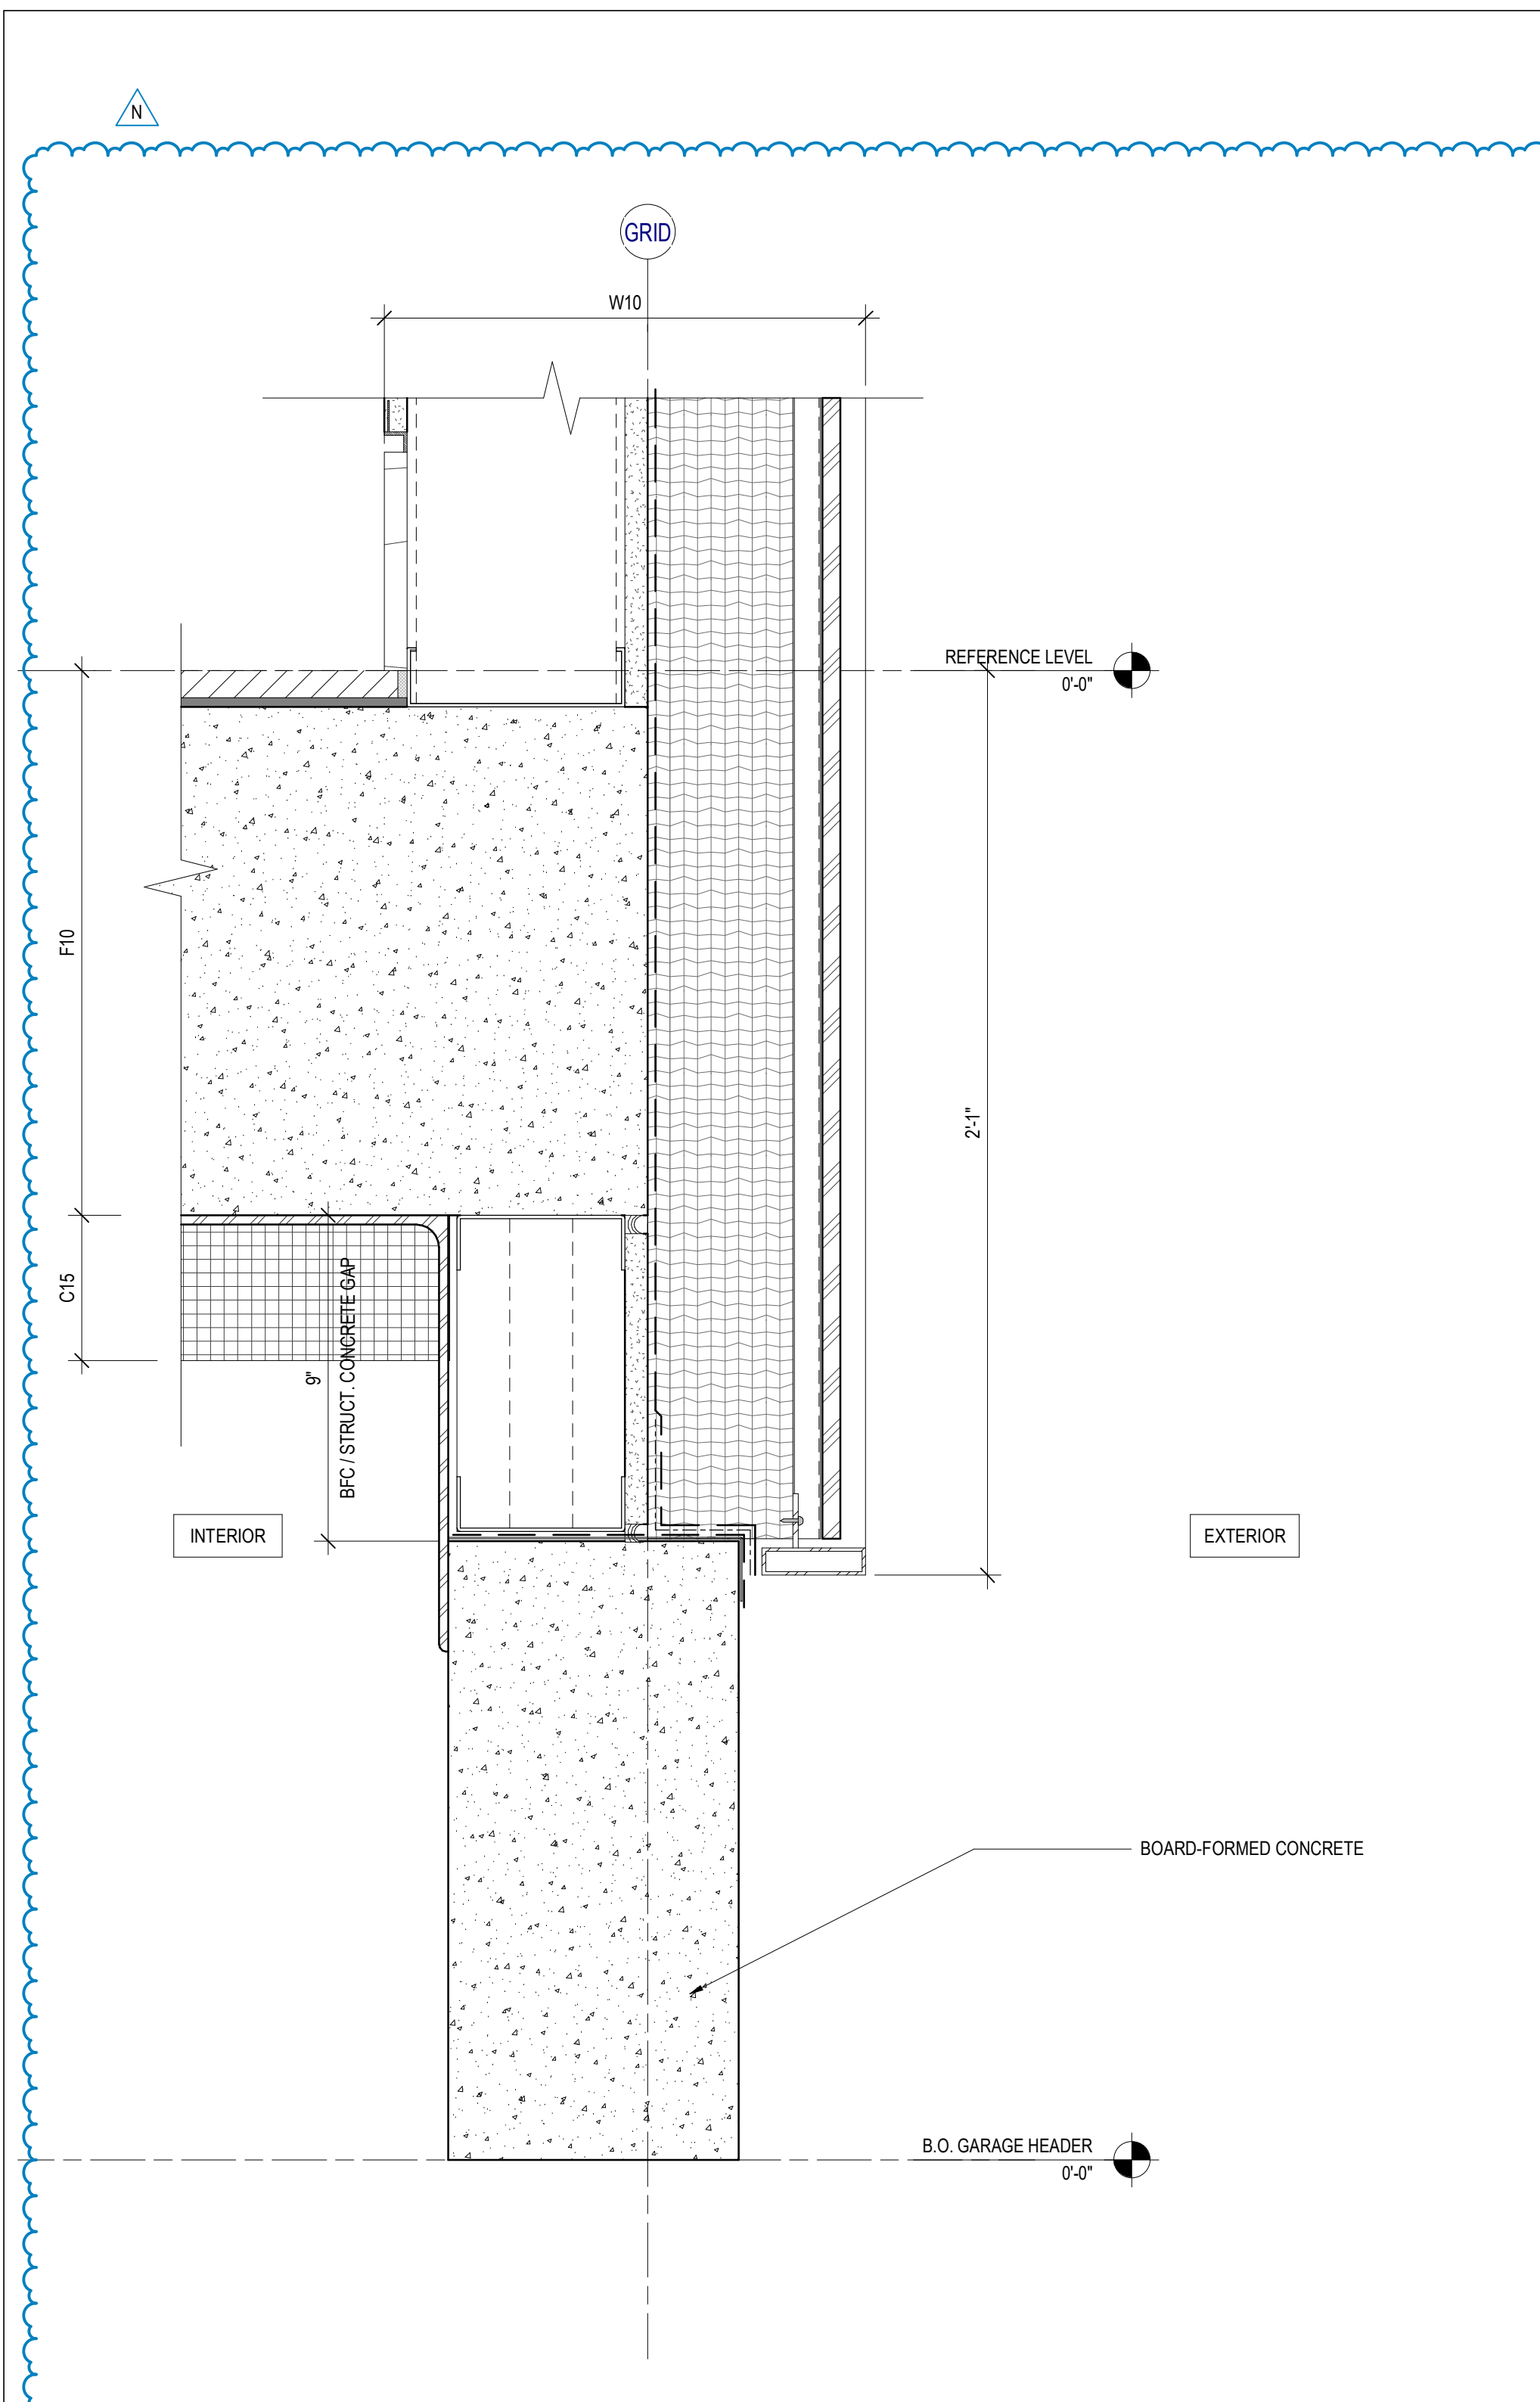


12 GFRC PANEL @ GARAGE ENTRY BLDG C
SCALE: 3" = 1'-0"

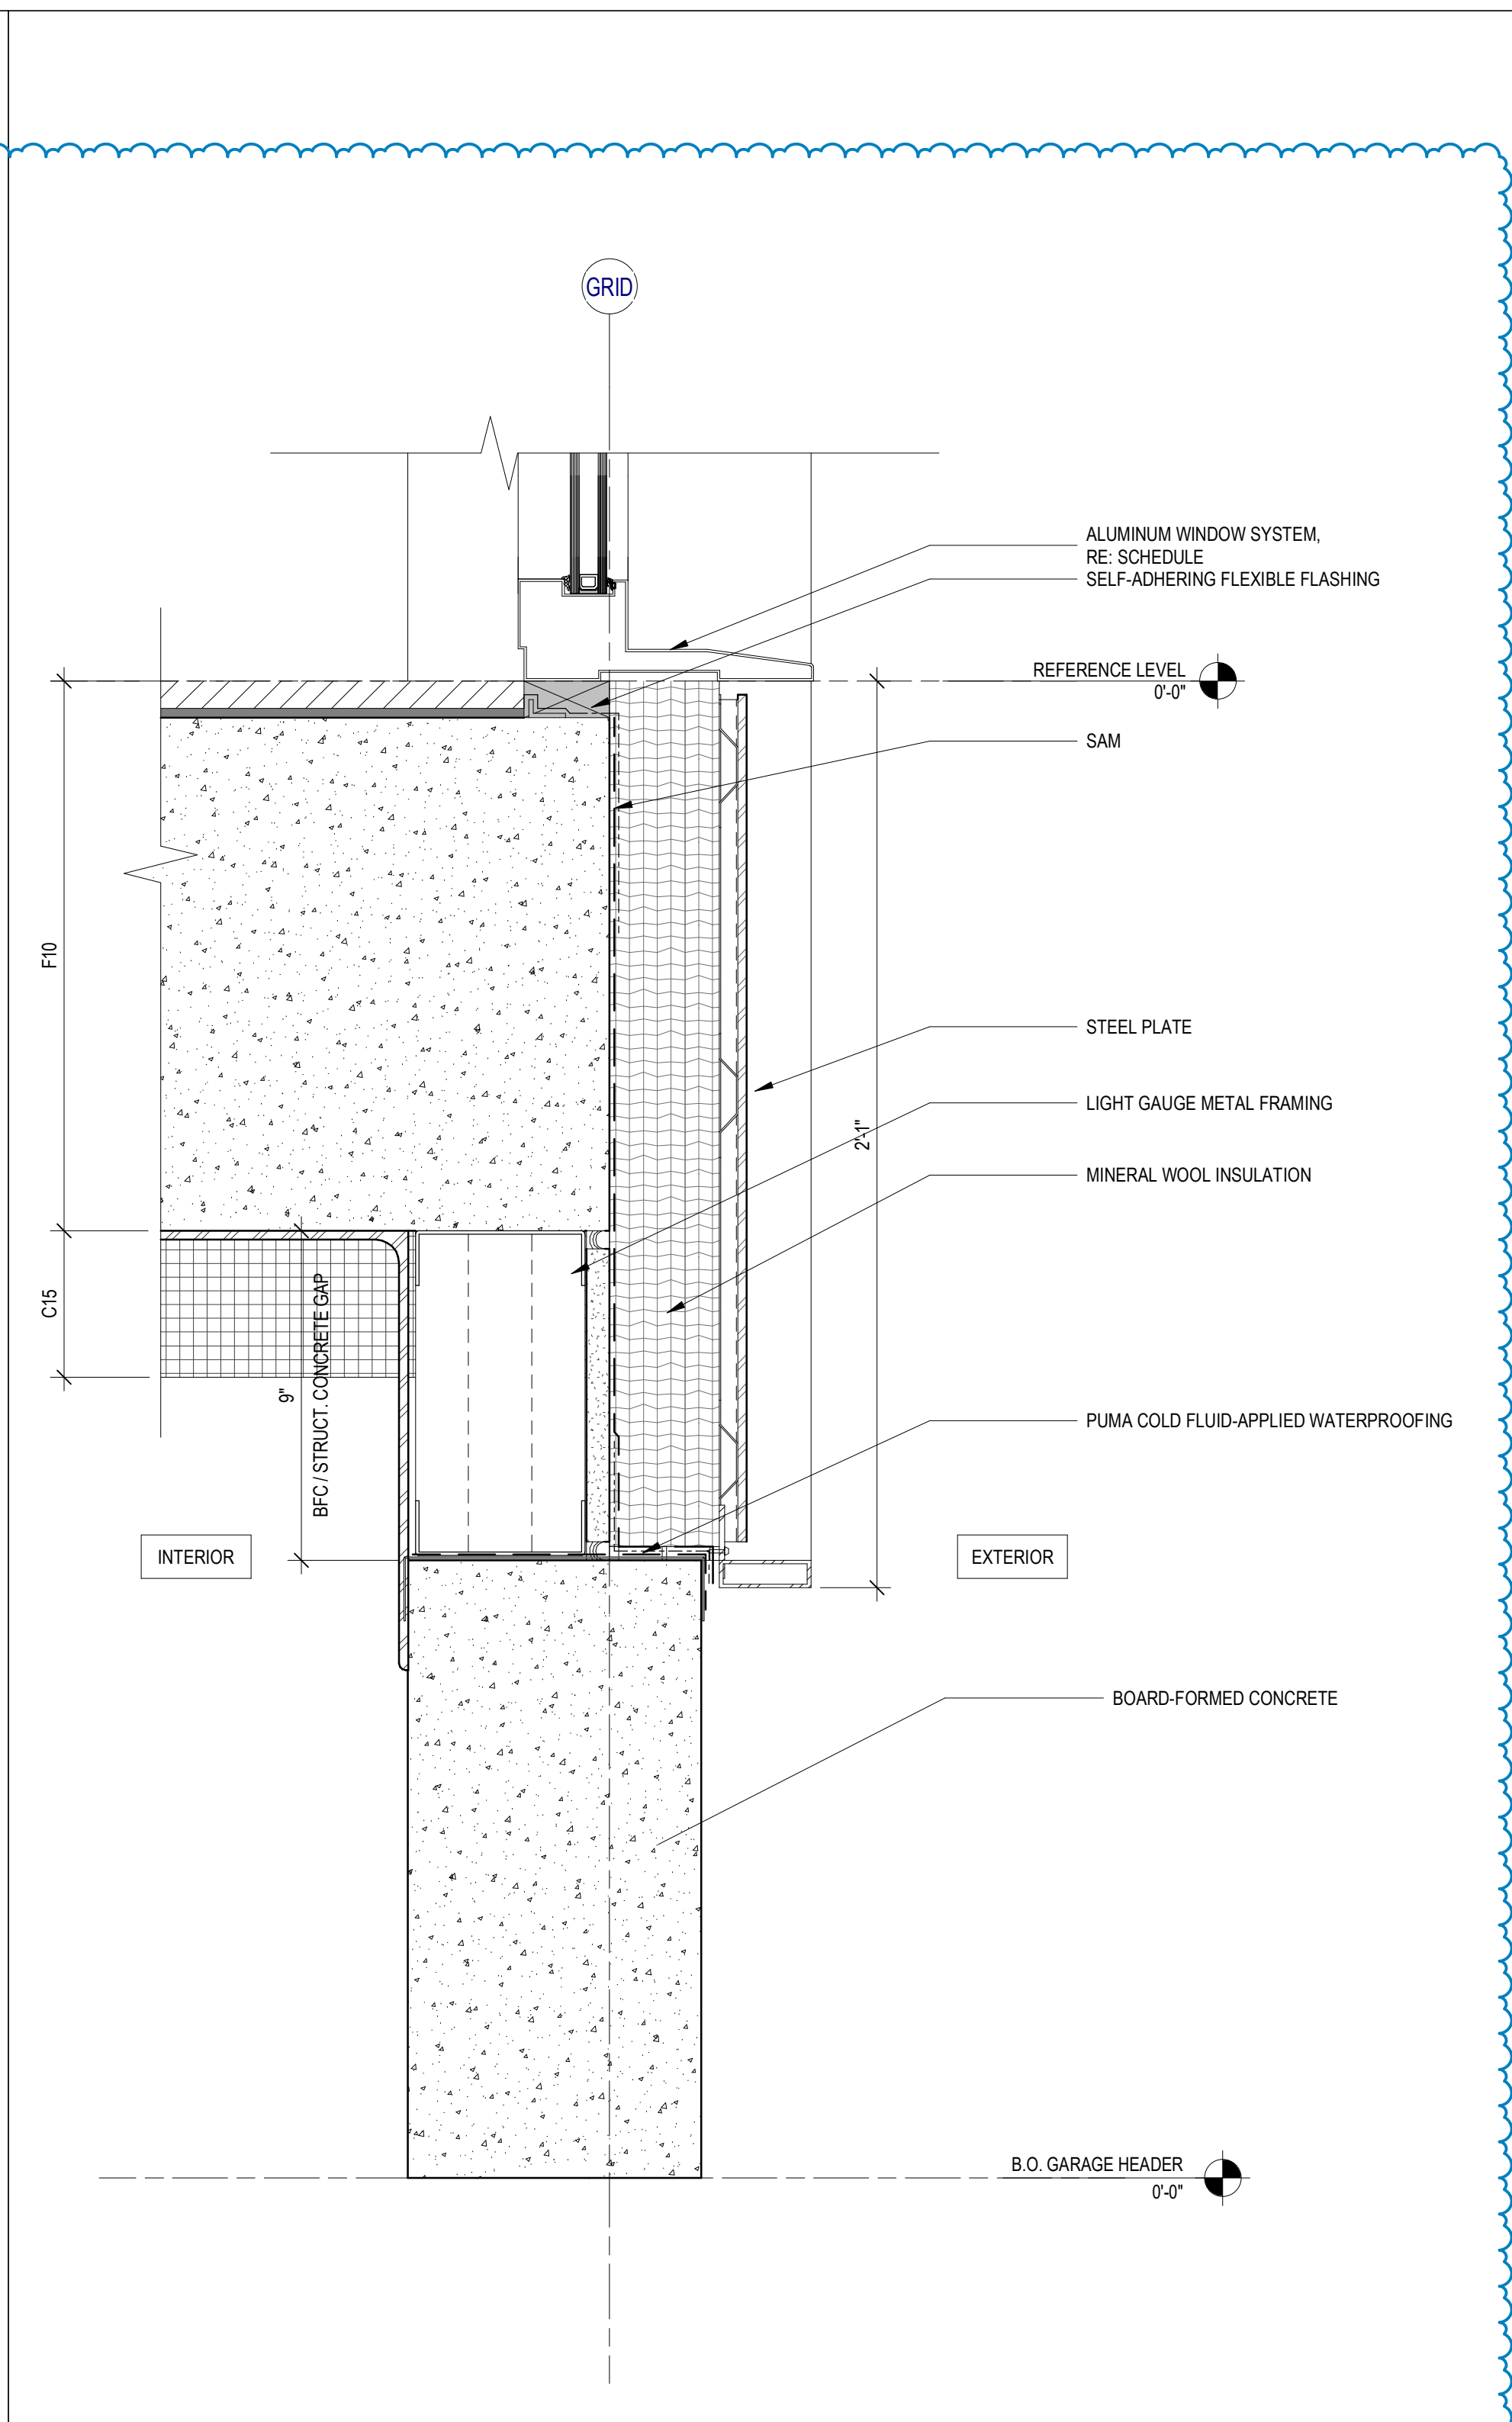


11 WINDOW SILL @ GARAGE ENTRY BLDG C
SCALE: 3" = 1'-0"

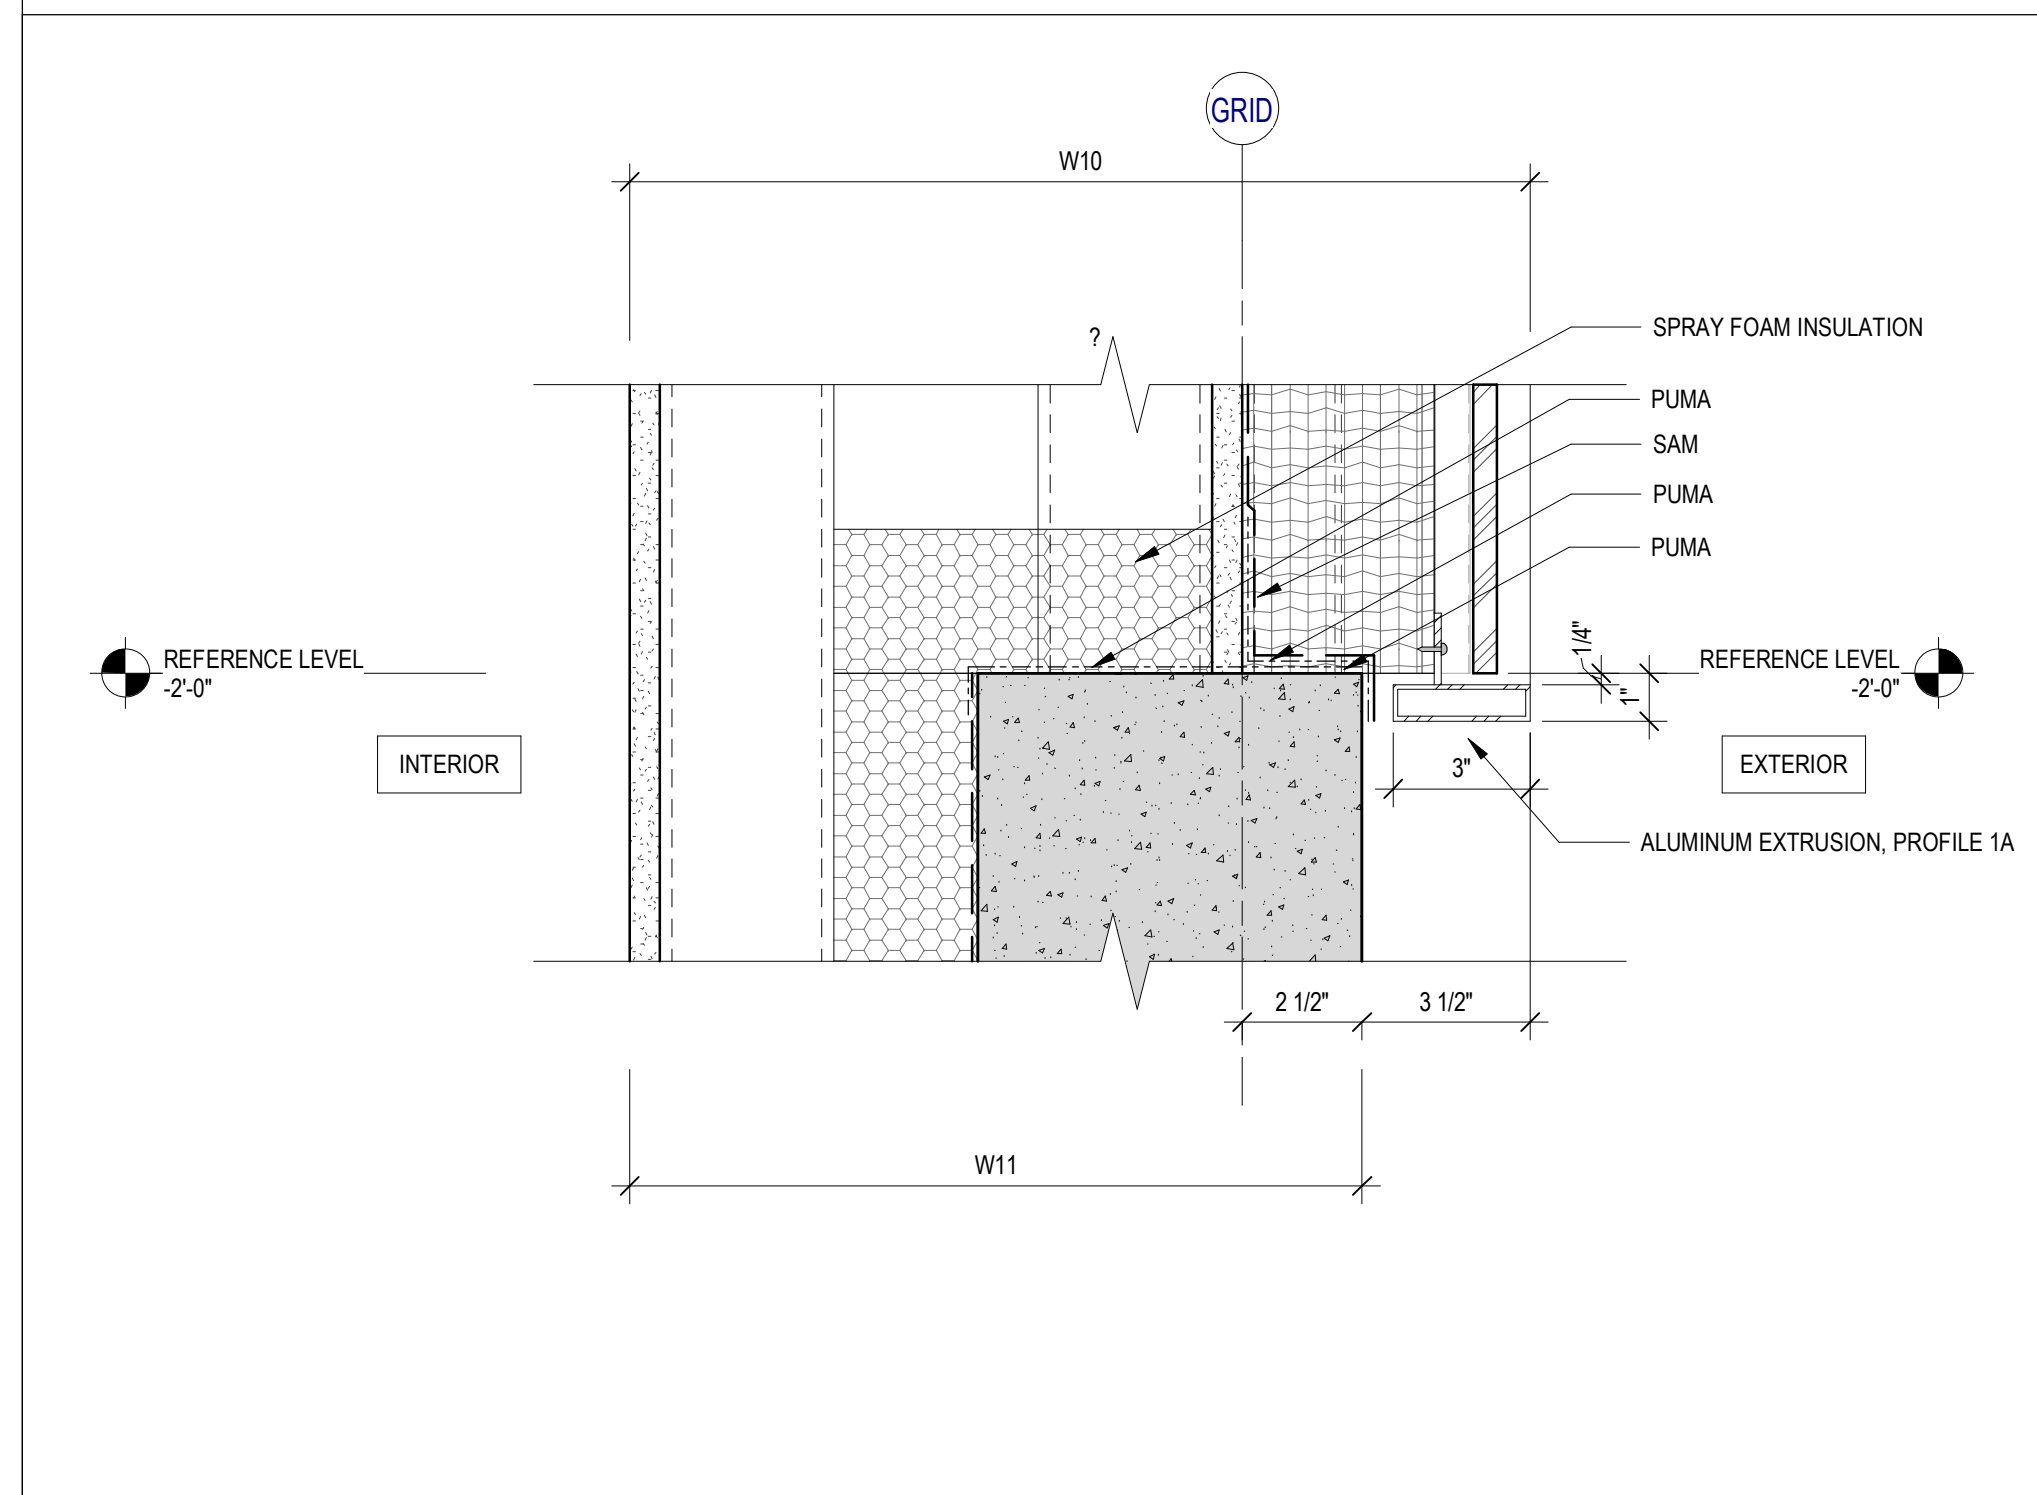


10 DETAIL SECTION - GFRC PANEL AT TOP OF CONCRETE
SCALE: 3" = 1'-0"

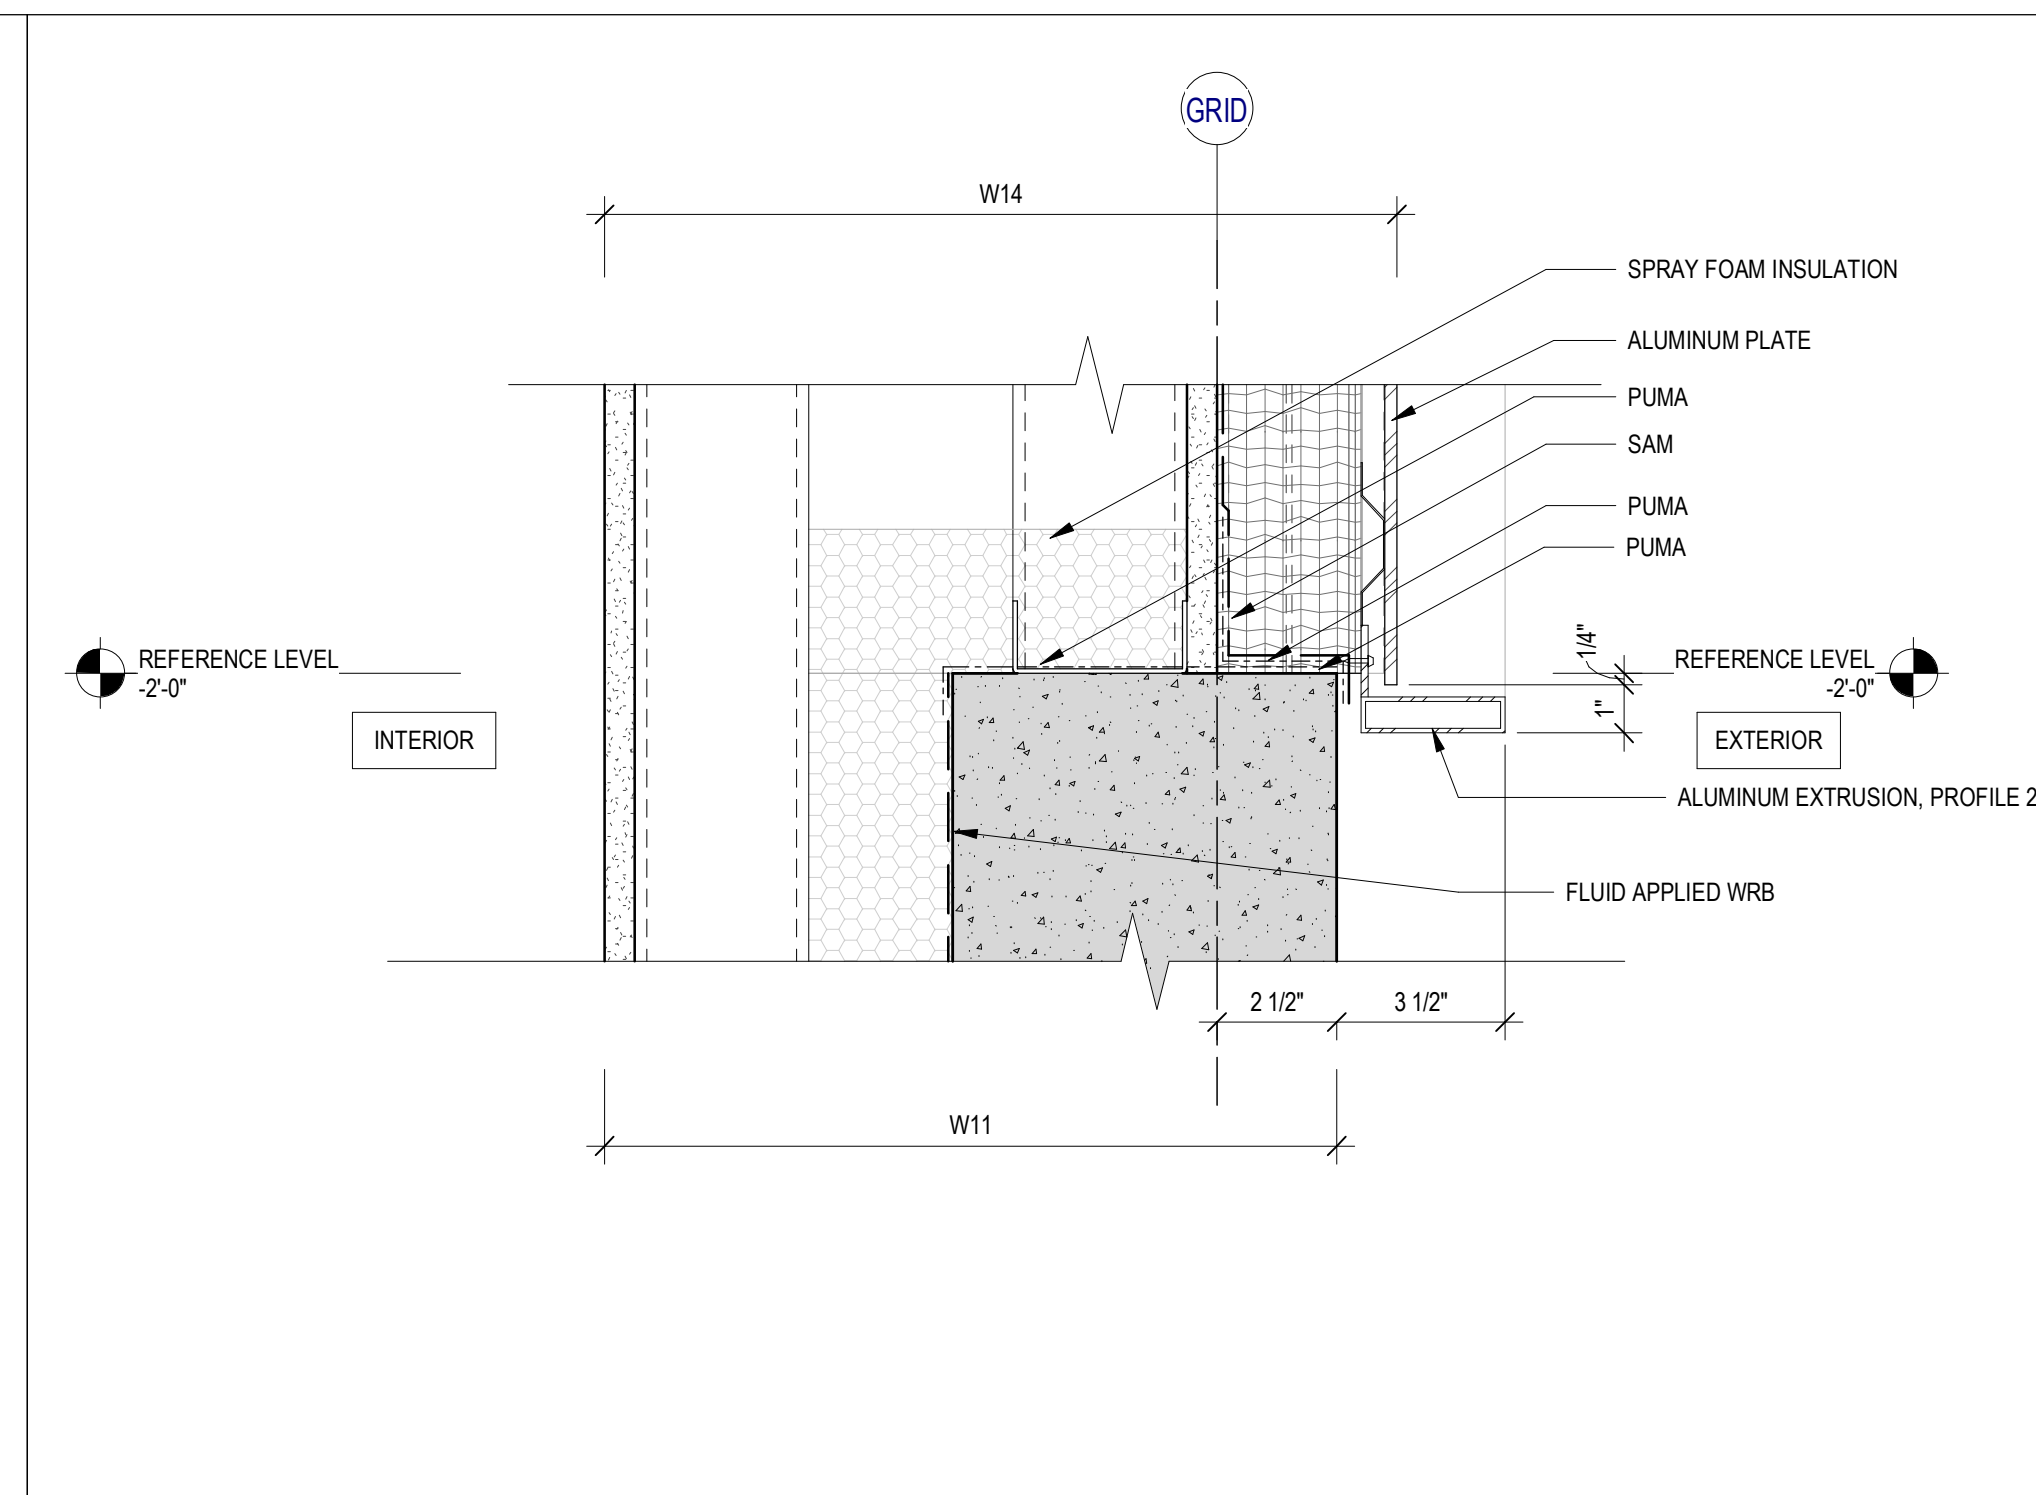


9 DETAIL SECTION - METAL PANEL AT TOP OF CONCRETE
SCALE: 3" = 1'-0"

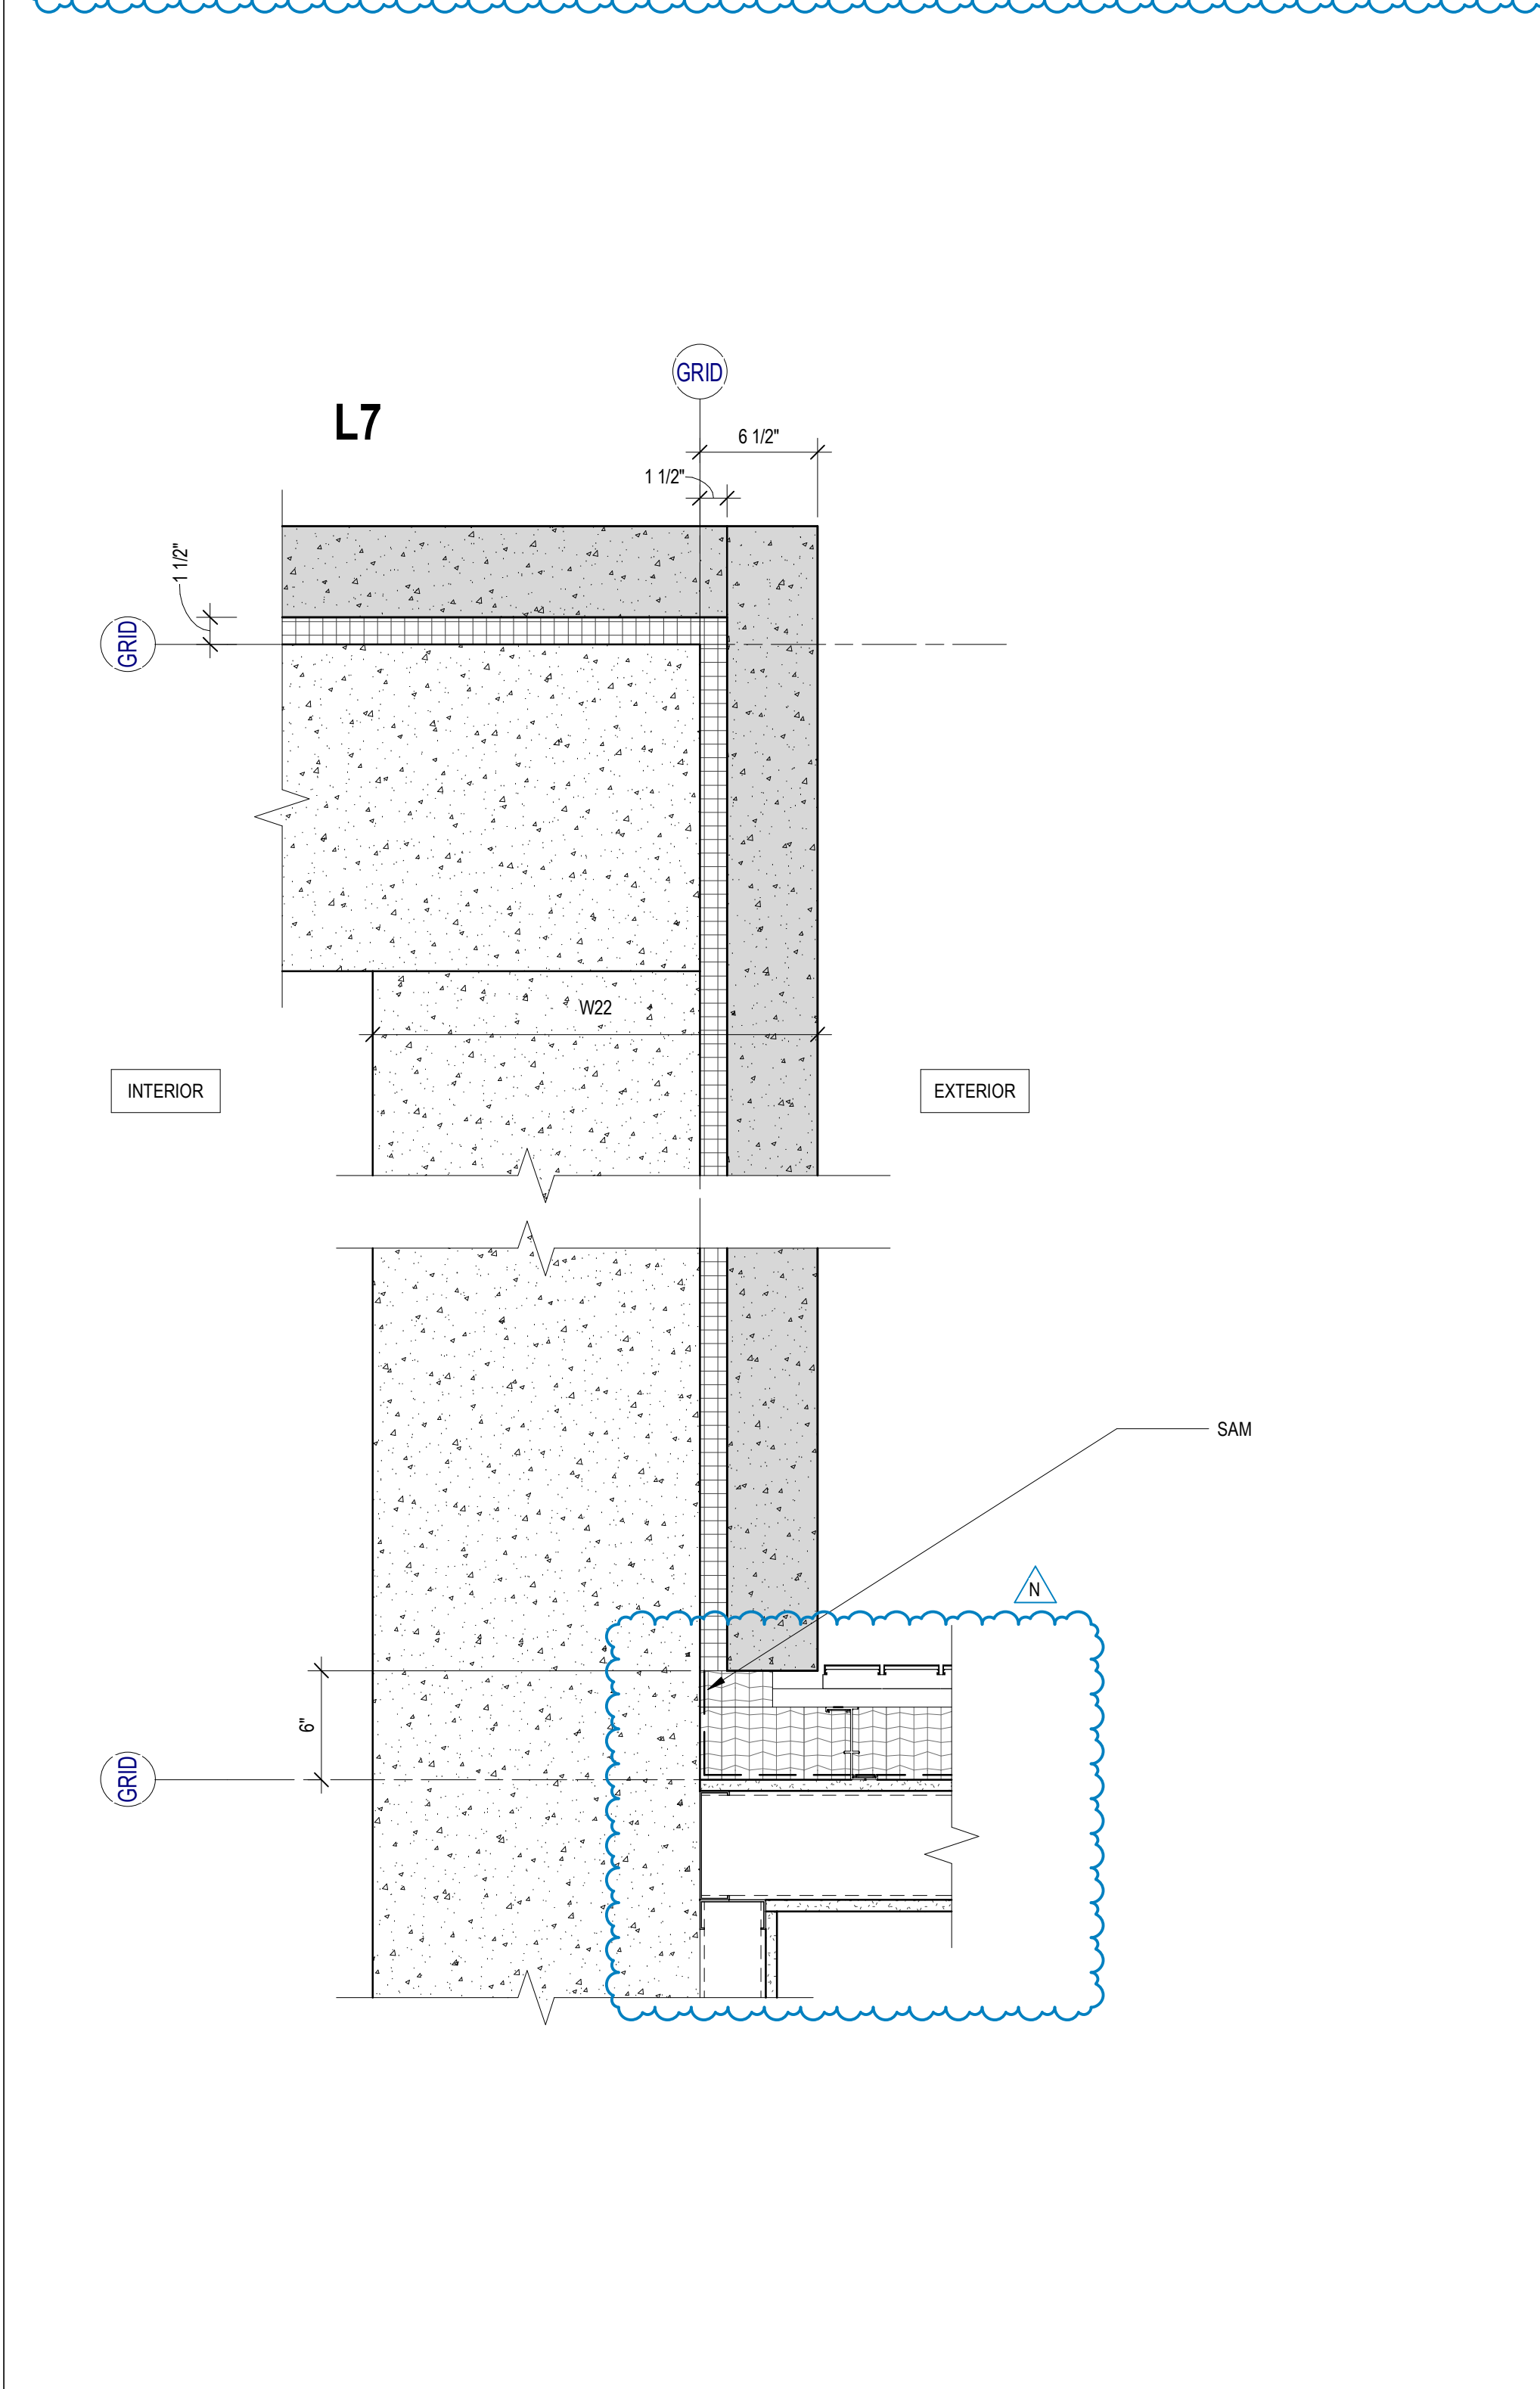


4 DETAIL PLAN - CORE TRANSITION @ L7
SCALE: 1 1/2" = 1'-0"

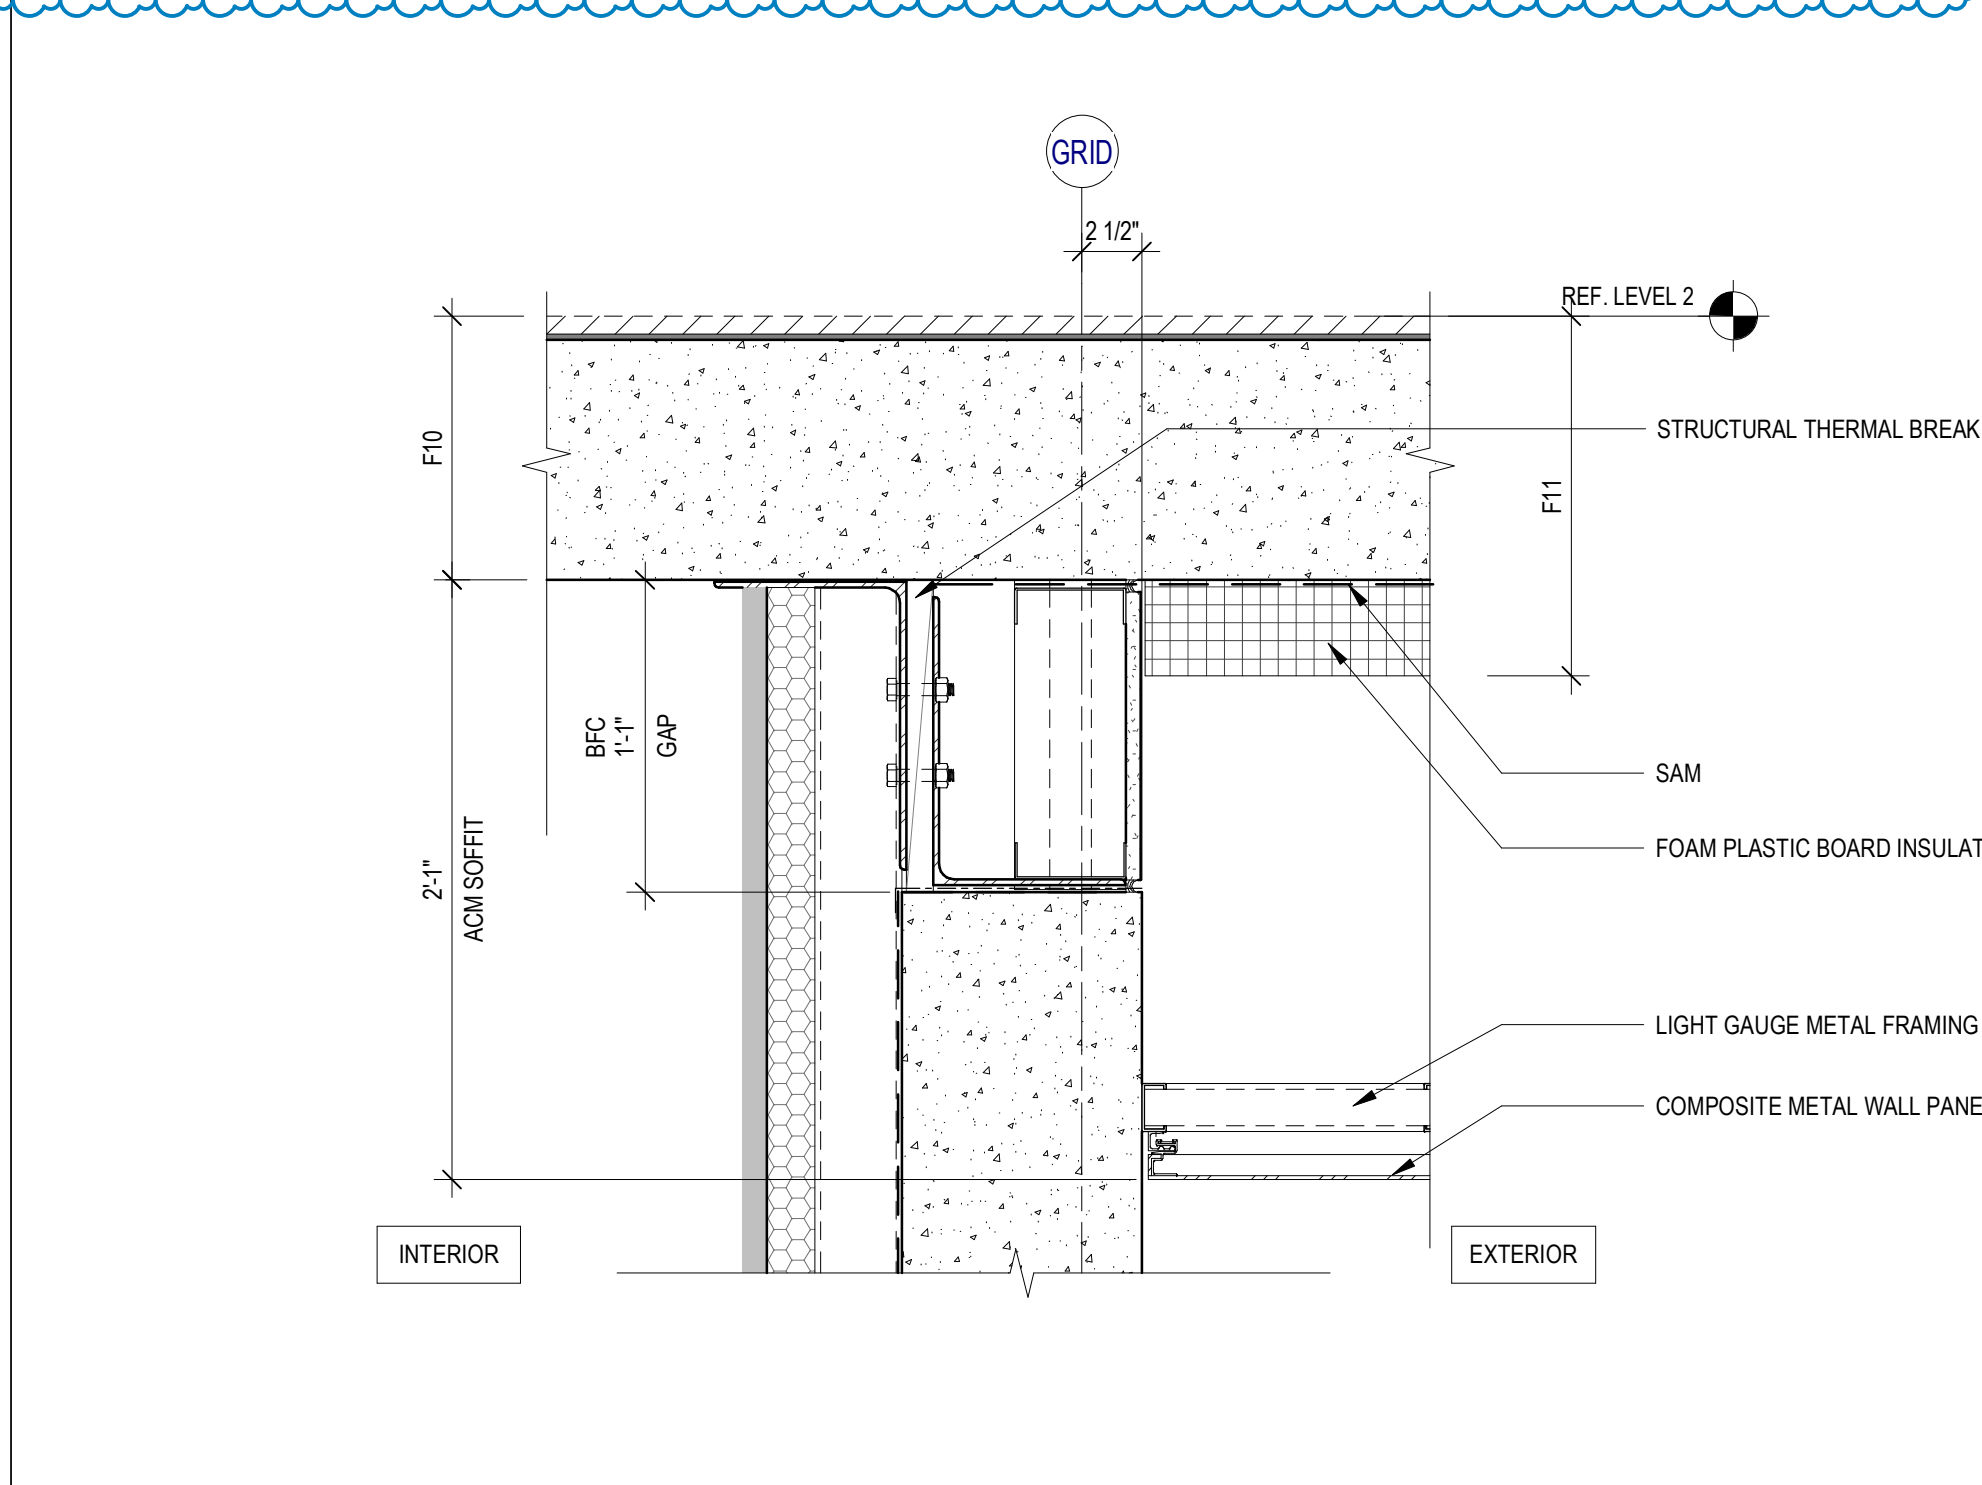


7 BOARD FORMED CONCRETE @ EXTERIOR SOFFIT
SCALE: 1 1/2" = 1'-0"

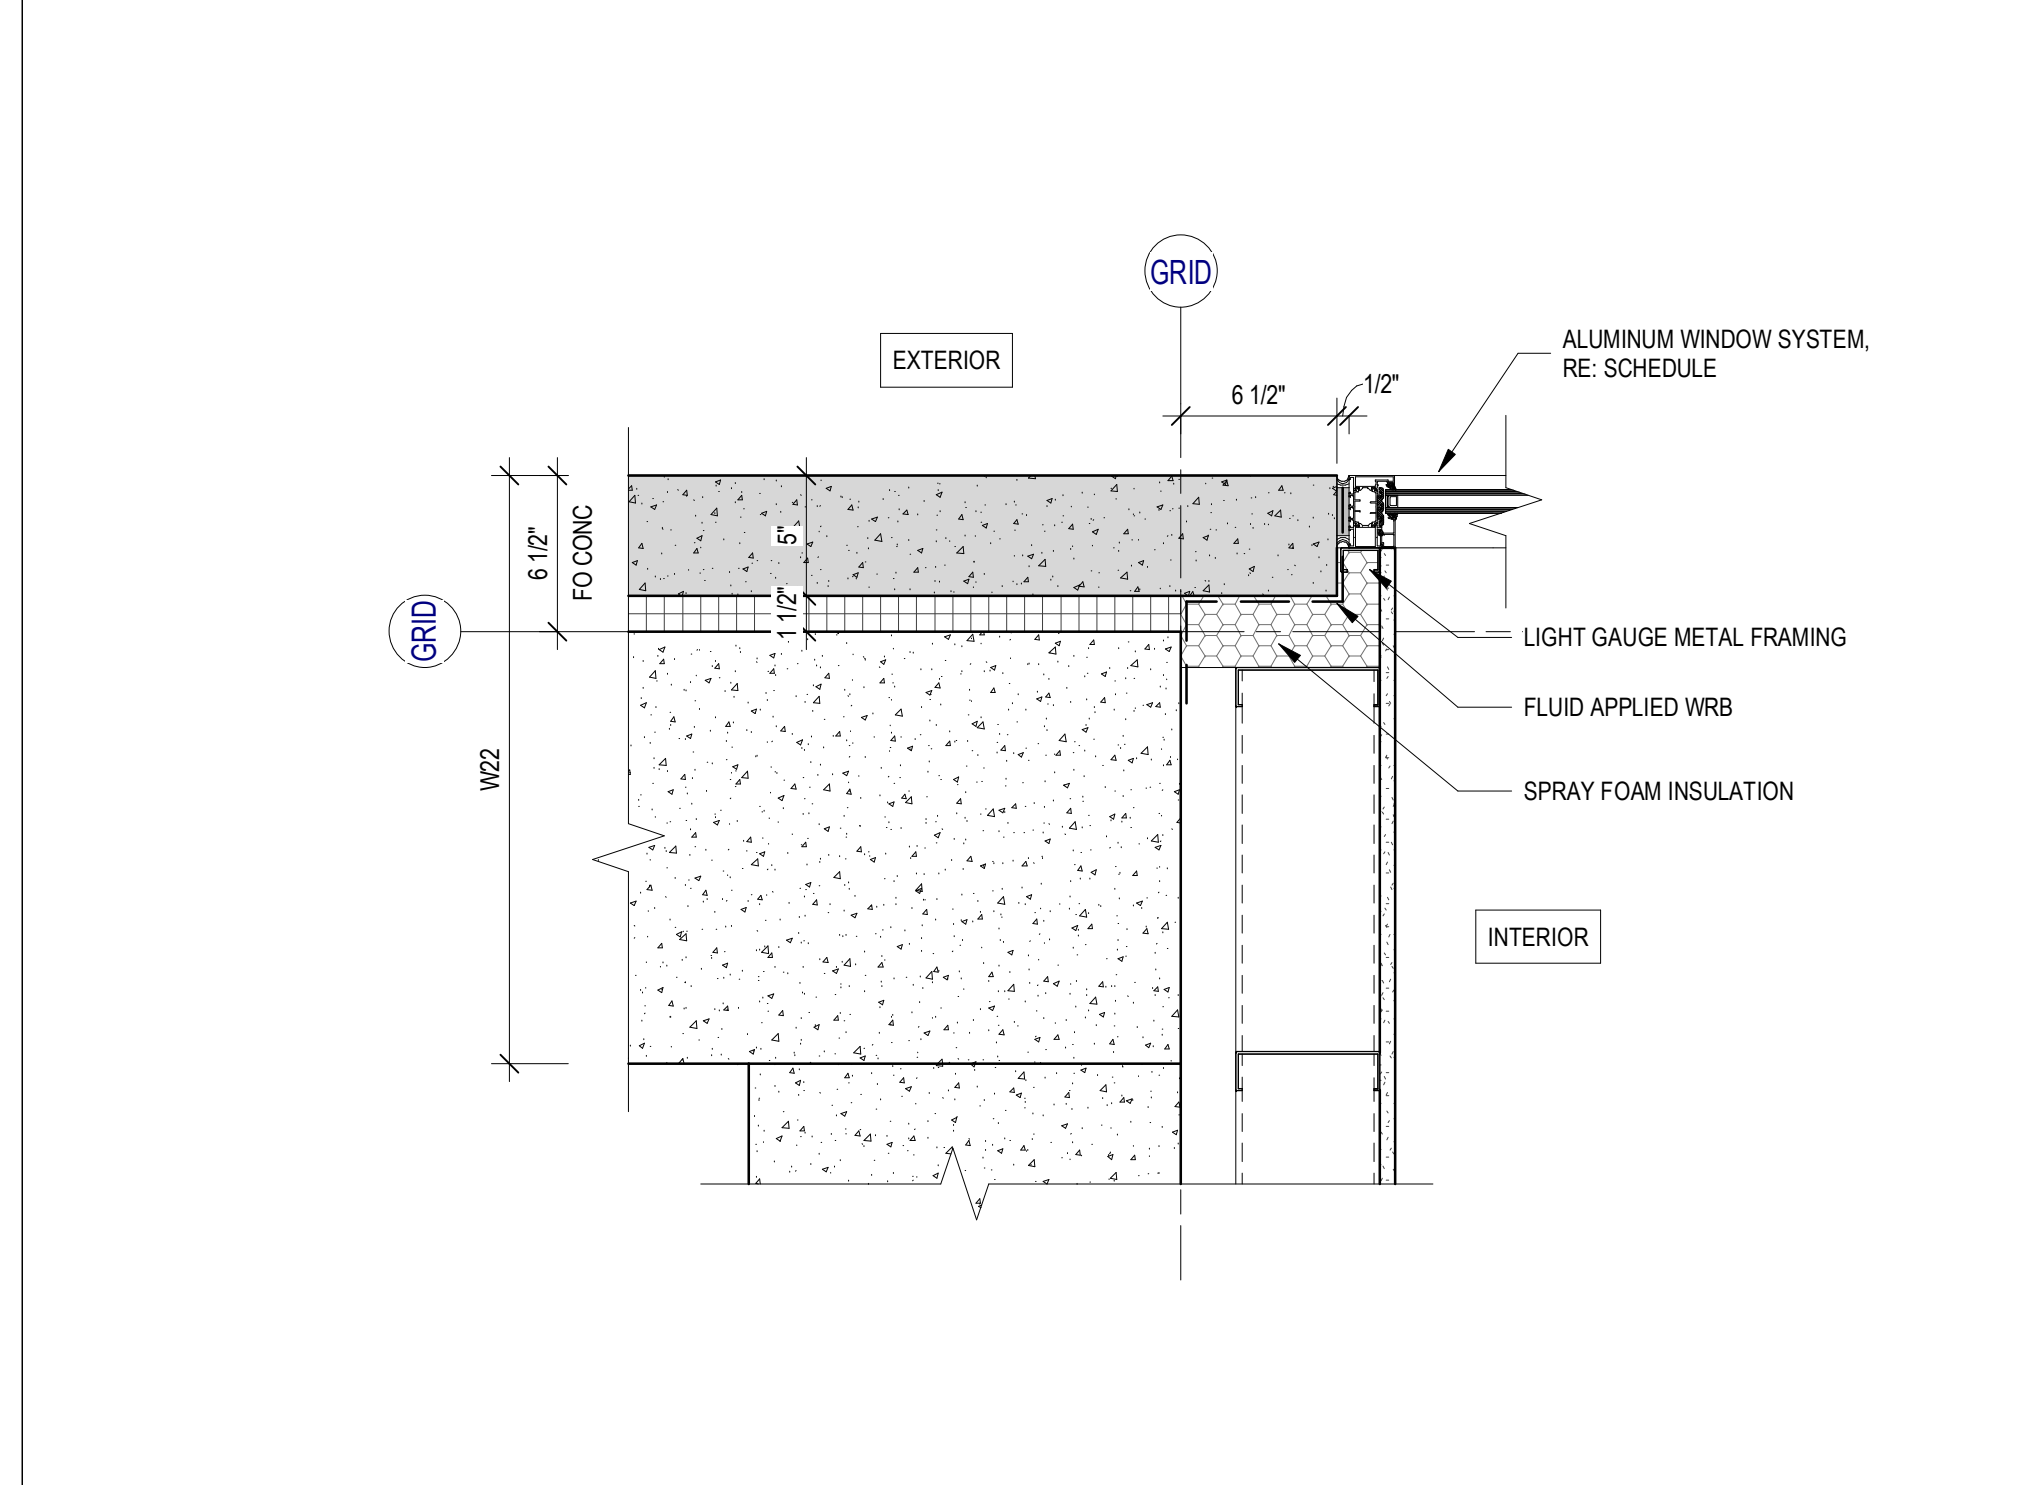


6 DETAIL PLAN - CORE TRANSITION @ L2-L6
SCALE: 1 1/2" = 1'-0"

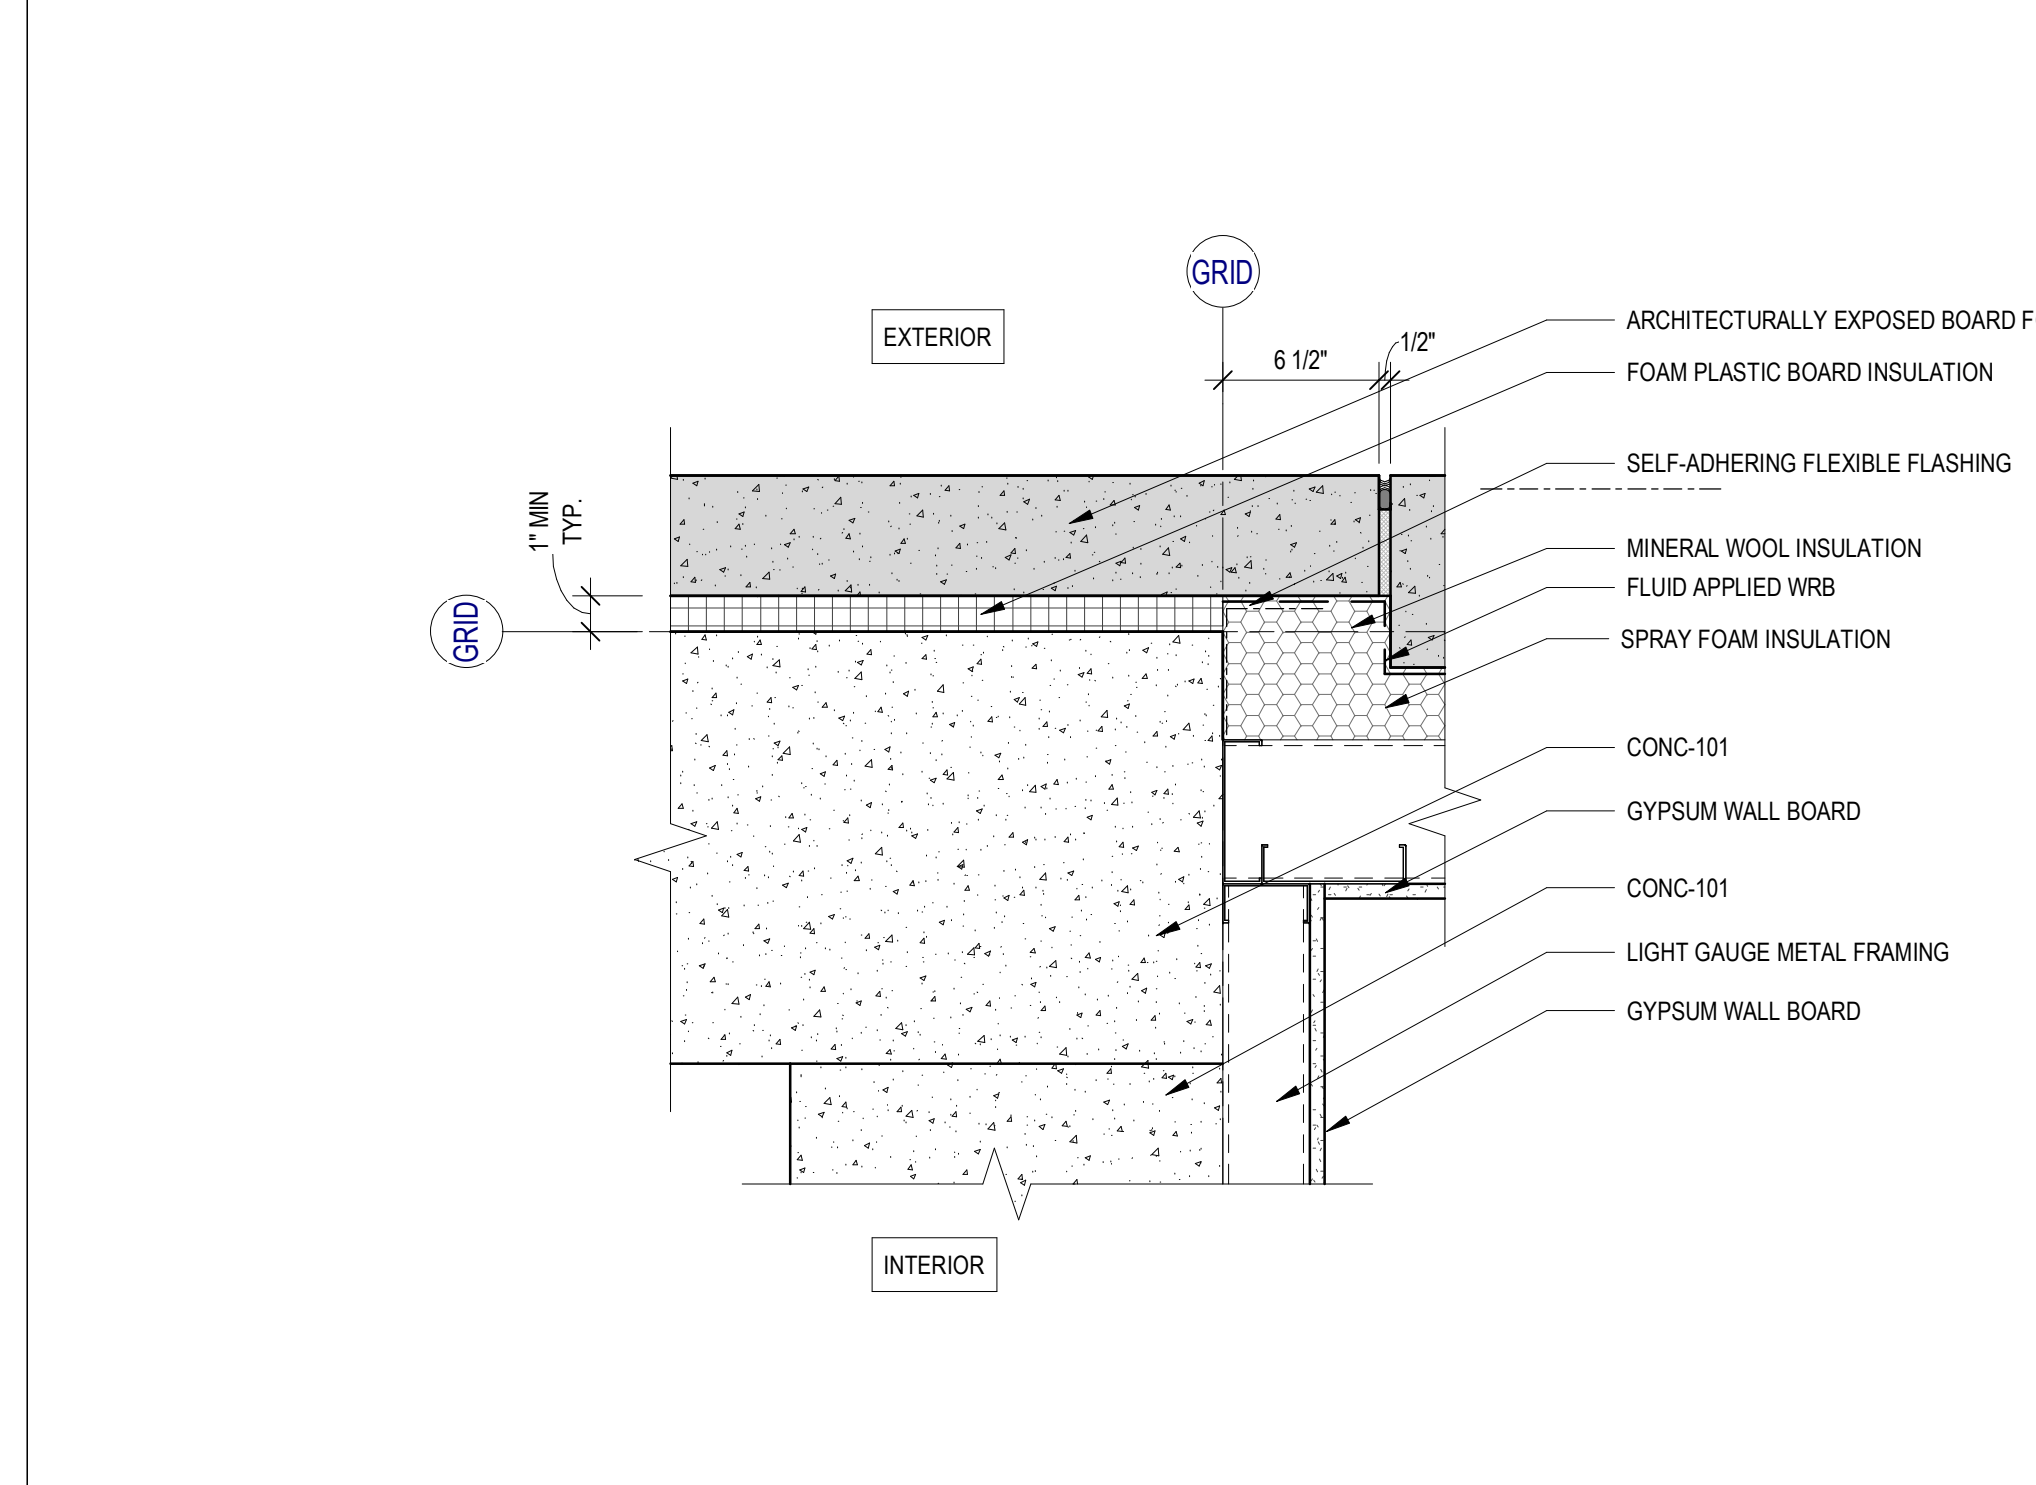


5 DETAIL PLAN - CORE TRANSITION @ L1
SCALE: 1 1/2" = 1'-0"

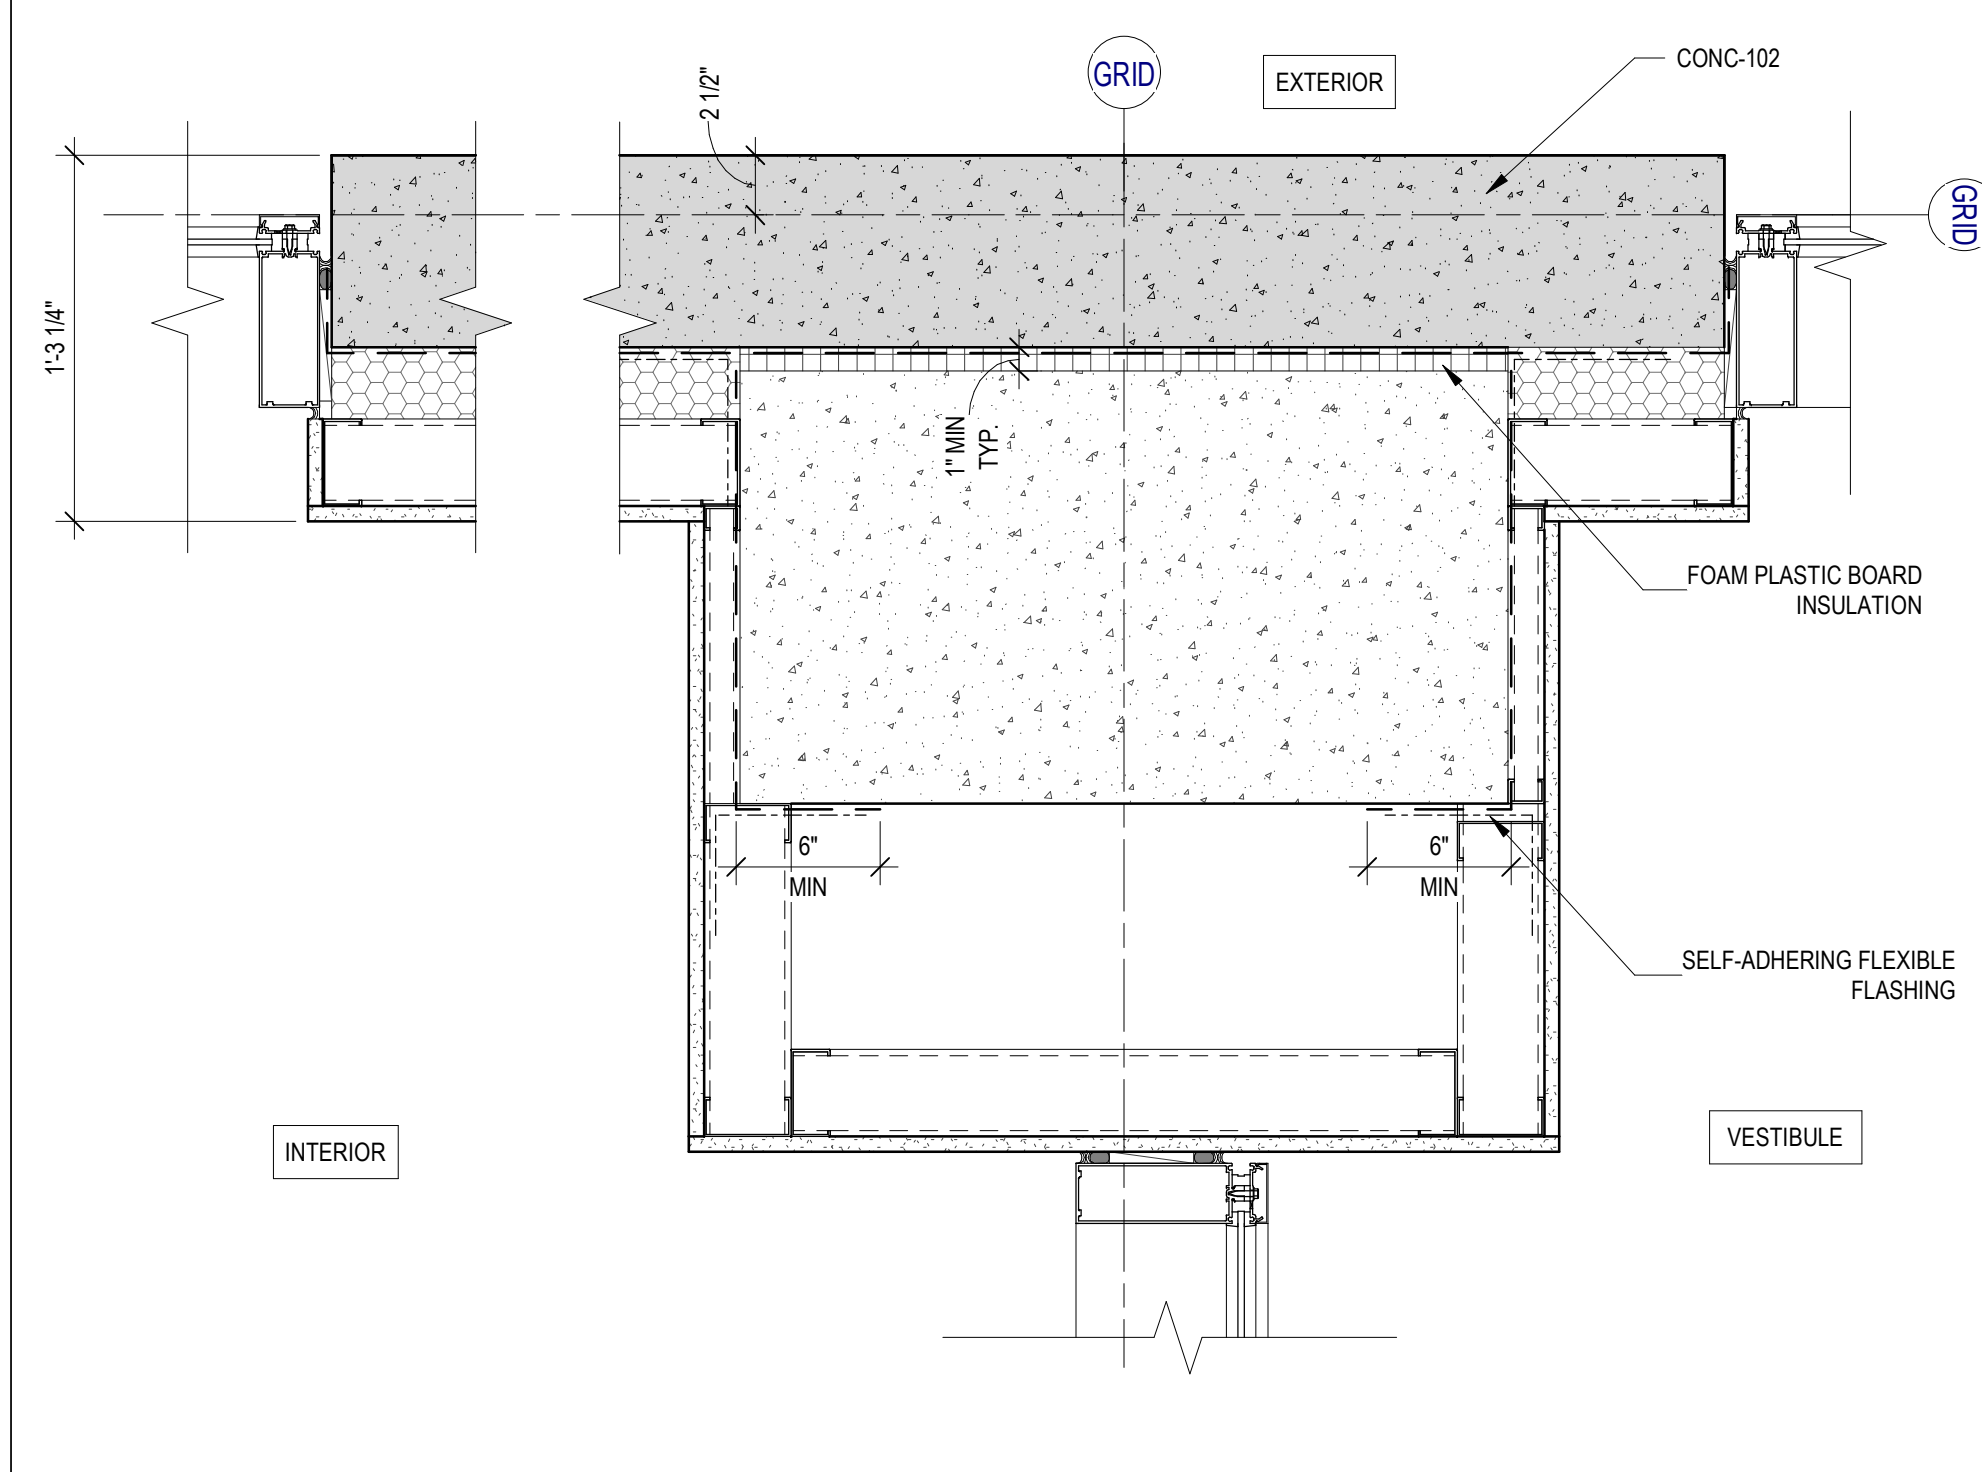


3 DETAIL PLAN - COLUMN AT BOARD FORM CORNER
SCALE: 1 1/2" = 1'-0"

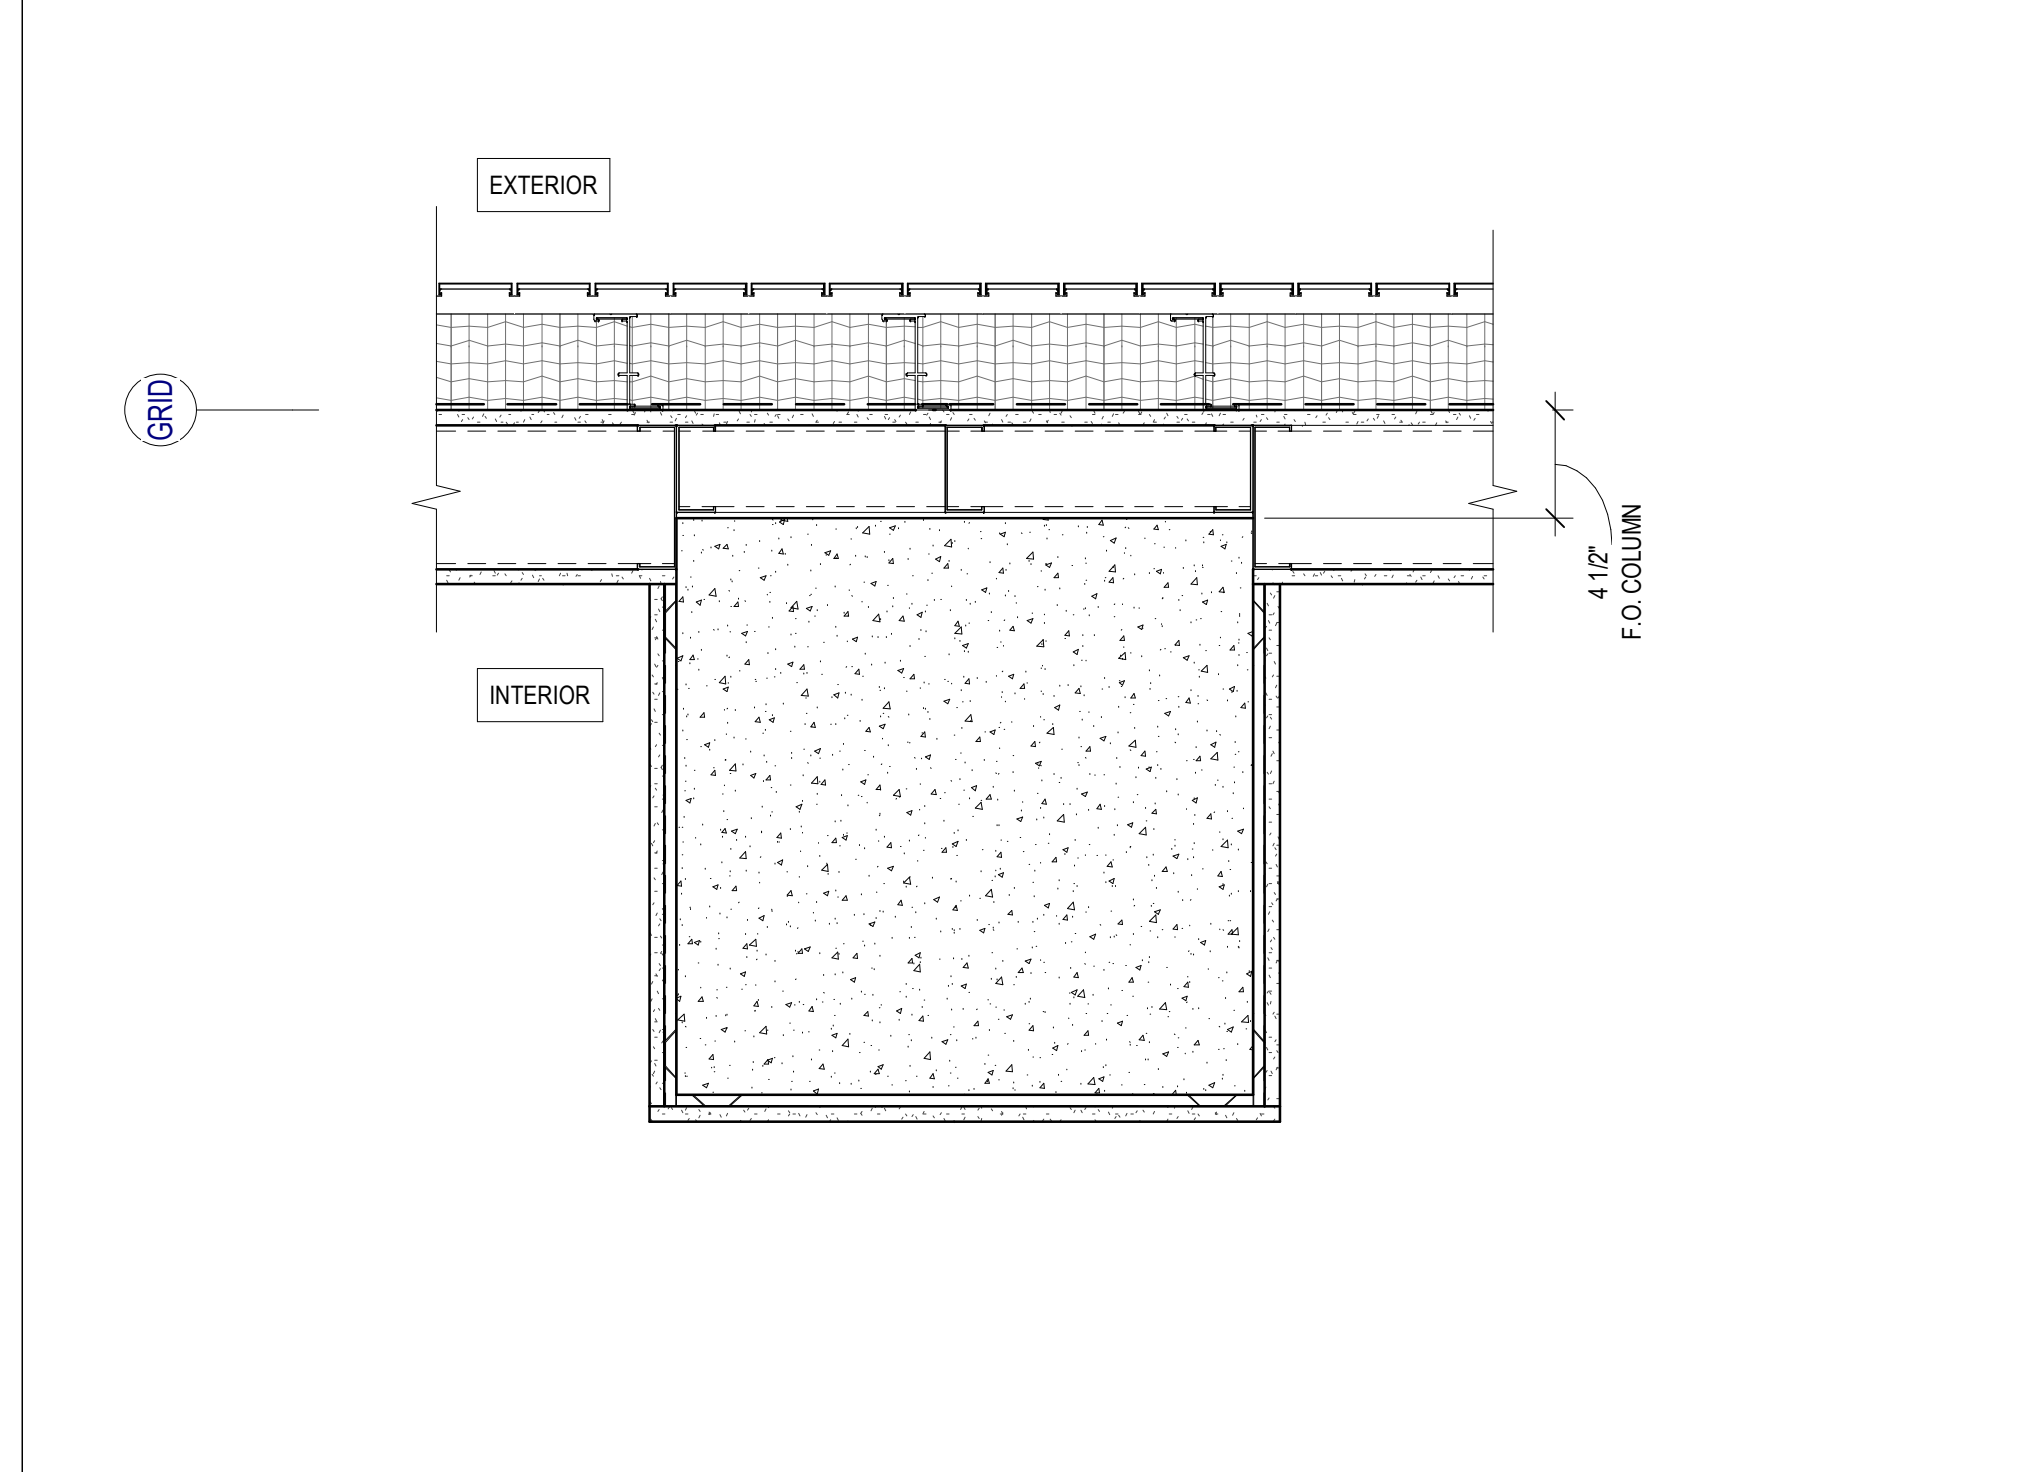

2 DETAIL PLAN - CONCRETE COLUMN @ FRAMED WALL
SCALE: 1 1/2" = 1'-0"

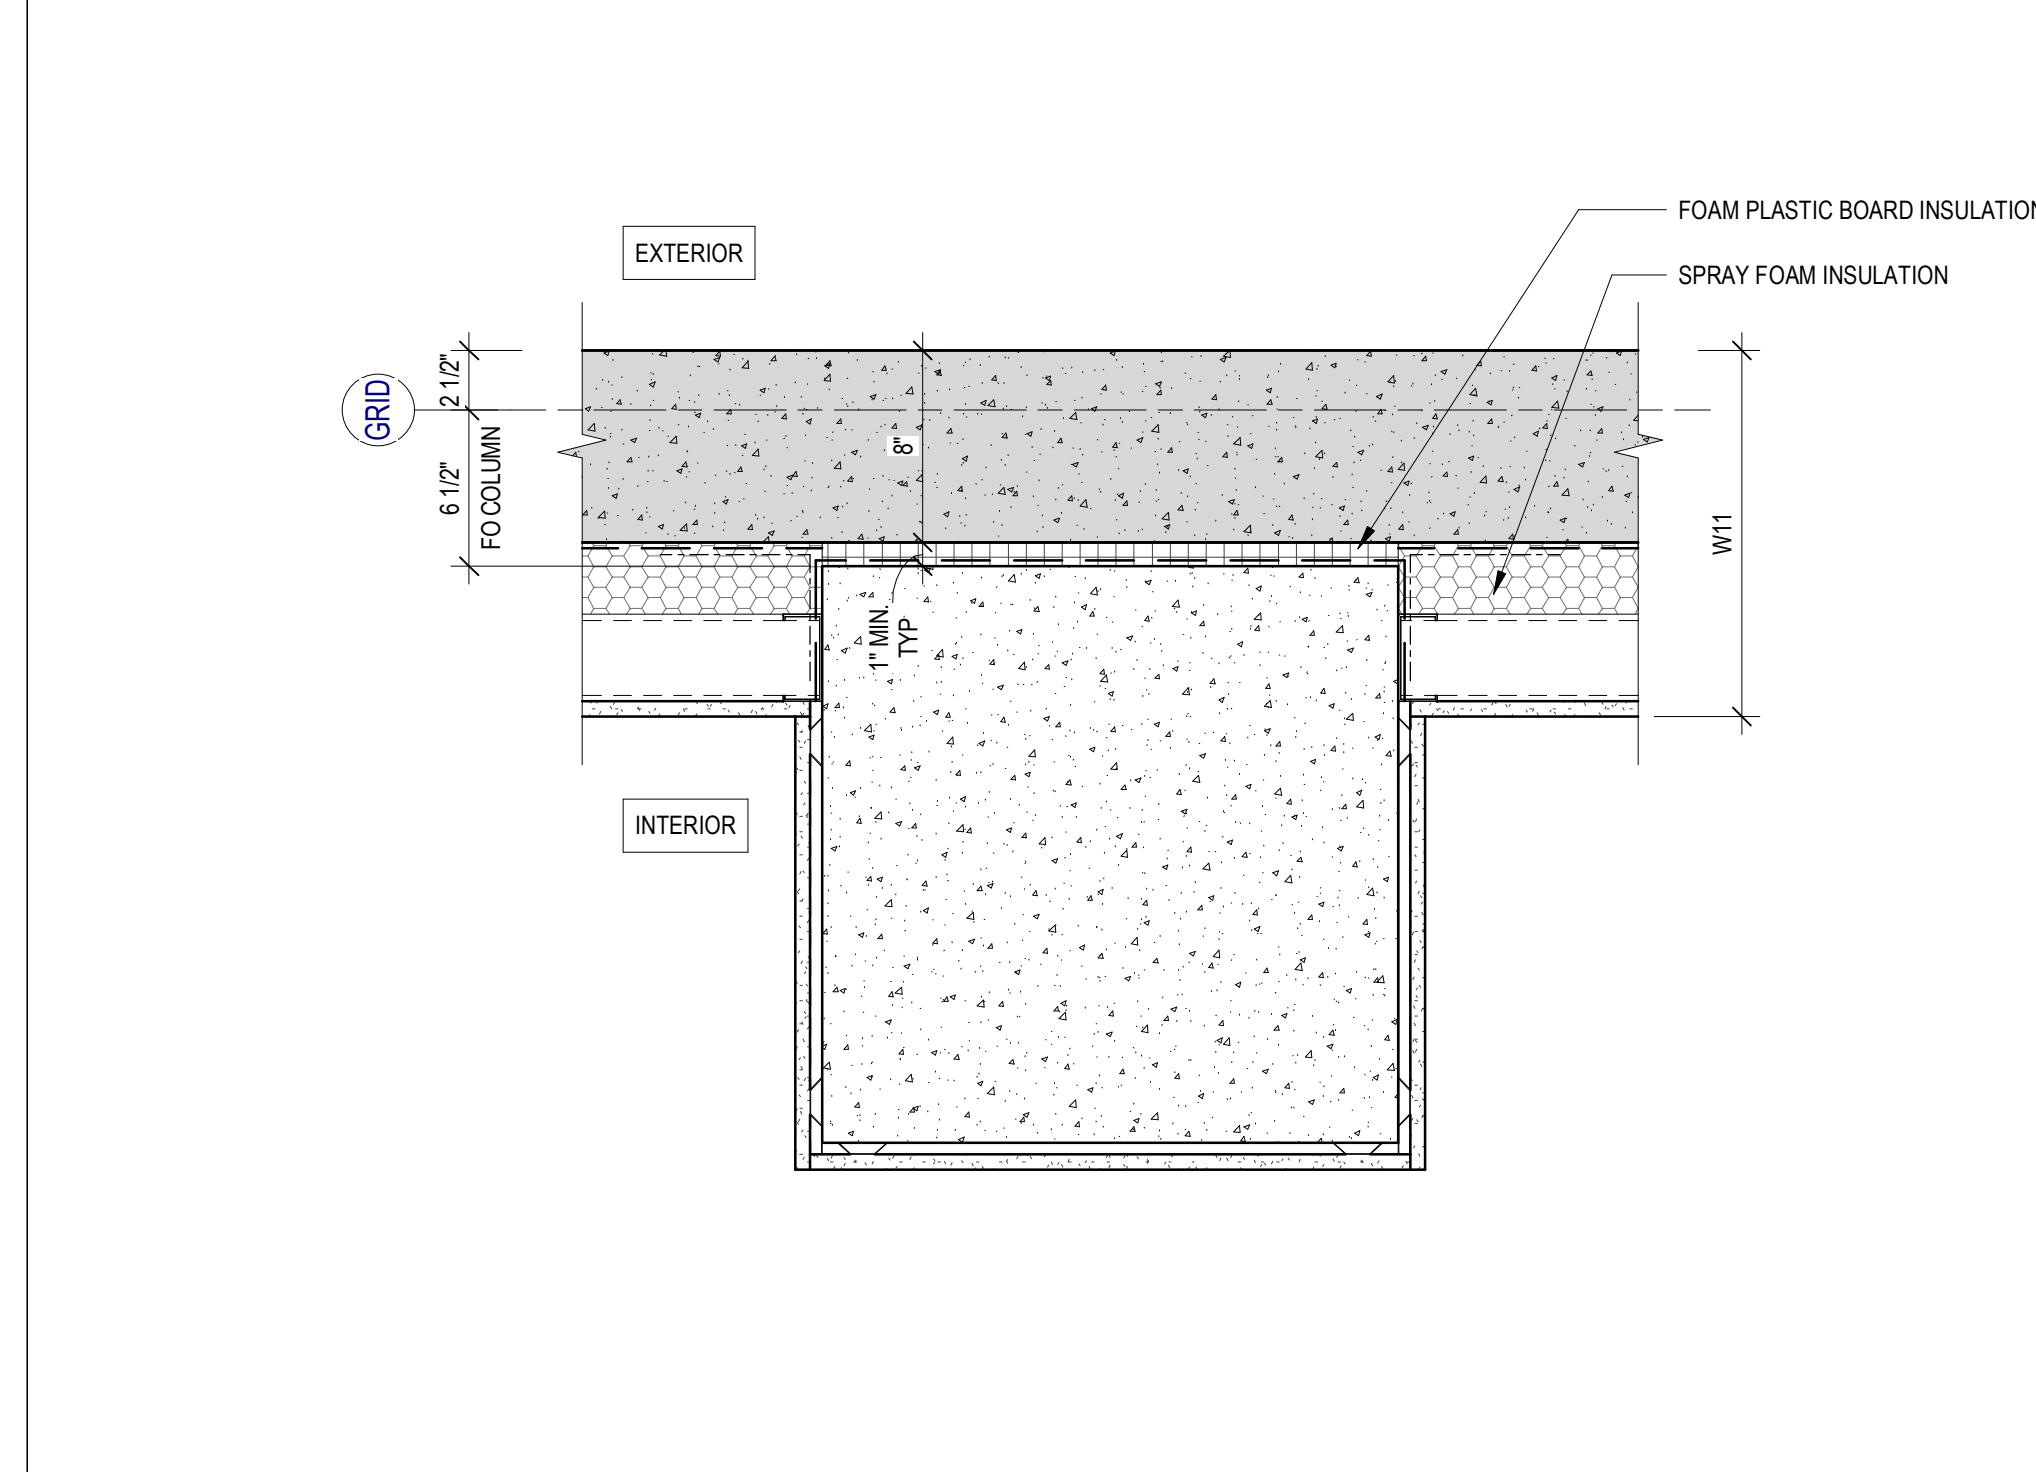

1 DETAIL PLAN - CONCRETE COLUMN @ CONCRETE WALL
SCALE: 1 1/2" = 1'-0"

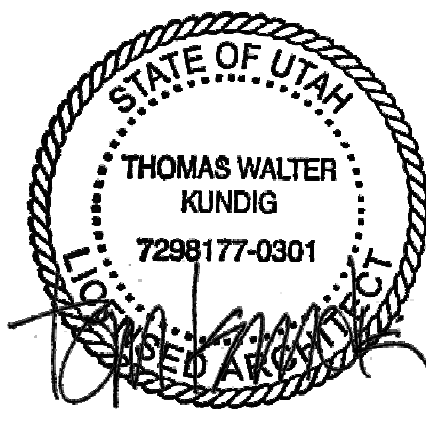

109 South Jackson St., Suite 600
Seattle, Washington 98104 USA
+1 206 454 9810 oolsonkundig.com

Olson Kundig
SOMMET BLANC
8300 MARSAC AVE
PARK CITY, UT 84060

ASPEN GROUP
Aspen Group USA, LLC
PO Box 980022
Park City, Utah 84098

Pool Consultant
Cloward & Co.
2696 N University Ave., Suite 250
Provo, UT 84604

Landscape Architect
EPG Design
6940 South High Tech Drive, Suite 100
Midvale, Utah 84047

Specifications Writer
Friday Group
88 Mainelli Road
Middletown, VT

Code Consultant
Holmes
600 1st Avenue, Suite 200A
Seattle, WA 98104

Fire Protection Engineer
COWI Hughes
One Research Drive, Suite 305C
Westborough, MA 01581

Vertical Transportation Consultant
Larch Bates
1615 North Creek Parkway, Suite 304
Bothell, WA 98011

Structural Engineer
Magnusson Klemencic Associates
1301 5th Ave., Suite 3200
Seattle, WA 98101

Lighting Designer
OS
319 SE MLK Blvd., Suite 210
Portland, Oregon 97219

Building Envelope Consultant
RDH
2101 N 34th St
Seattle, WA 98103

Accessibility Consultant
Studio Pacifica
2144 Westlake Ave N, Suite F
Seattle, WA 98109

MEP Engineer
WSP USA
1001 Fourth Ave., Suite 3100
Seattle, WA 98154

principal architect: TK, KM
project manager: TM, JB, SL, MD
drawn by: SK, SS, JR, CP, EA
checked by: JB
job no.: 2052
date: 05/31/2024

revisions:

N 04/07/25 ASI 009
no. date by

IFC SET 3 OF 3
05/31/2024

EXTERIOR DETAILS -
CONCRETE BASE

A8.10