



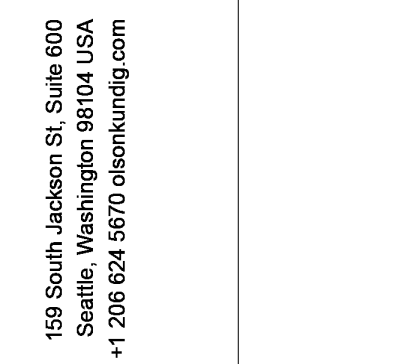

Olson Kundig

SOMMET BLANC
9300 MARSAC AVE.
... ..

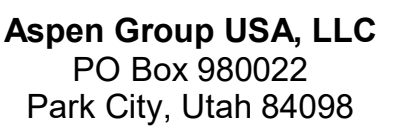

Pool Consultant
Cloward H2O
2696 N University Ave, Suite 290
Provo, UT 84604

Landscape Architect
EPG Design
5949 South High Tech Drive, Suite 100
Midvale, Utah 84047

Specifications Writer
Friday Group
88 Mainelli Road
Middlebury, VT

Code Consultant
Holmes
600 1st Avenue, Suite 200A
Seattle, WA 98104

Fire Protection Engineer
Jensen Hughes
One Research Drive, Suite 305C
Westborough, MA 01581

Vertical Transportation Consultant
Lerch Bates
19515 North Creek Parkway, Suite 304
Bothell, WA 98011

Structural Engineer
Magnusson Klemencic Associates
1301 5th Ave, Suite 3200
Seattle, WA 98101

Lighting Designer
1319 SE MLK Blvd, Suite 210
Portland, Oregon 97219

Building Envelope Consultant
RDH
2101 N 34th St
Seattle, WA 98103

Accessibility Consultant
Studio Pacifica
2144 Westlake Ave N, Suite F
Seattle, WA 98109

MEP Engineer
WSP USA
1001 Fourth Ave., Suite 3100
Seattle, WA 98154

principal architect TK, KM
project manager TM, JB, SL, MD
drawn by SK, SS, JR, CP, EA,

checked by Checker
job no. 20062




revisions:

[illegible]

N 04/07/25	ASI 009	
no.	date	by

IFC SET 3 OF 3
05/31/2024

EXTERIOR DETAILS -
COMPILED SSK

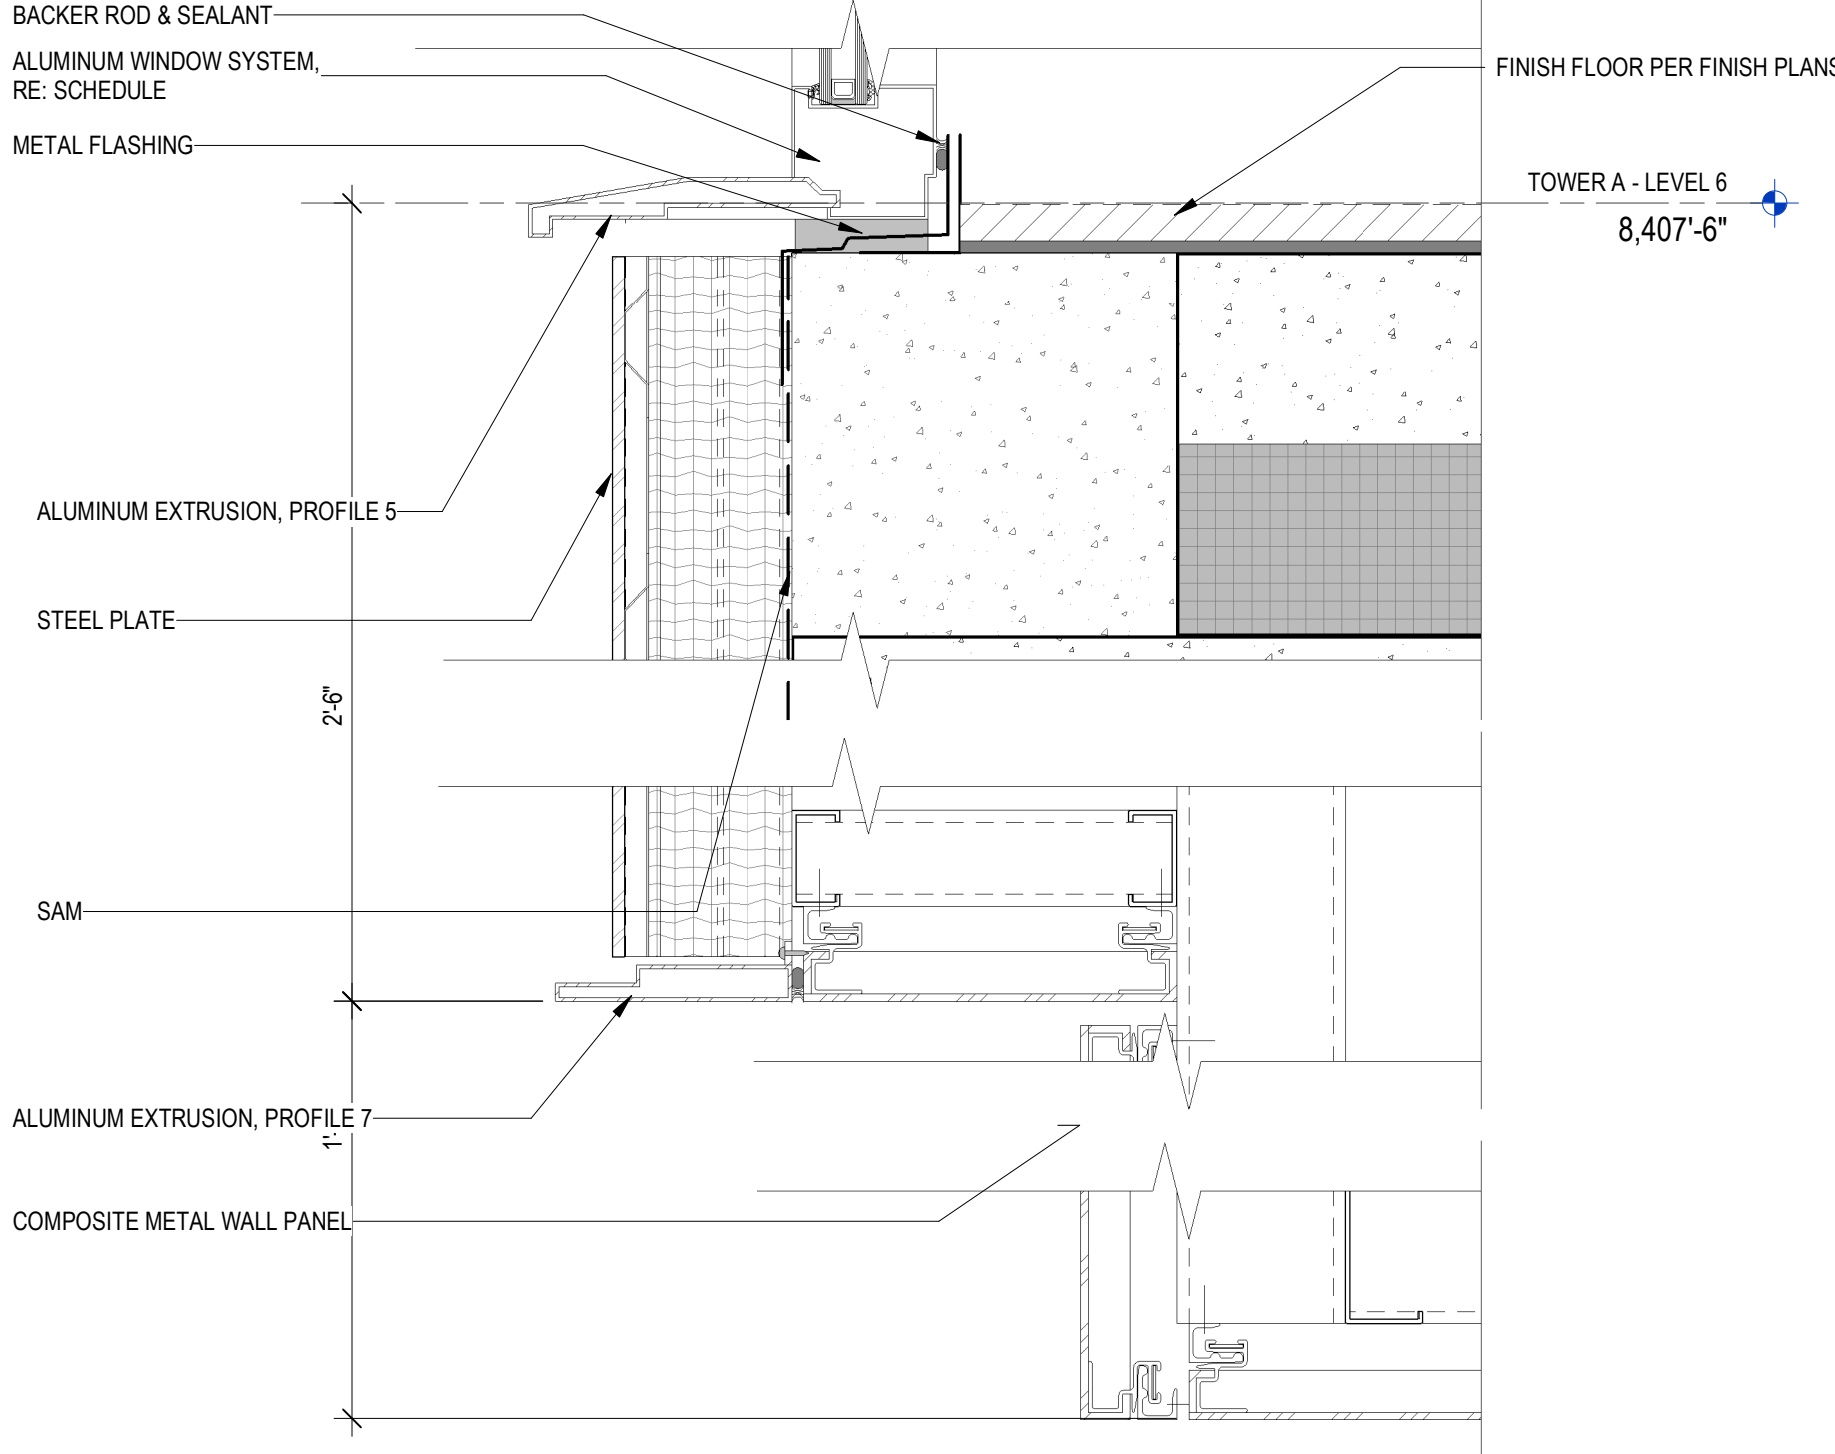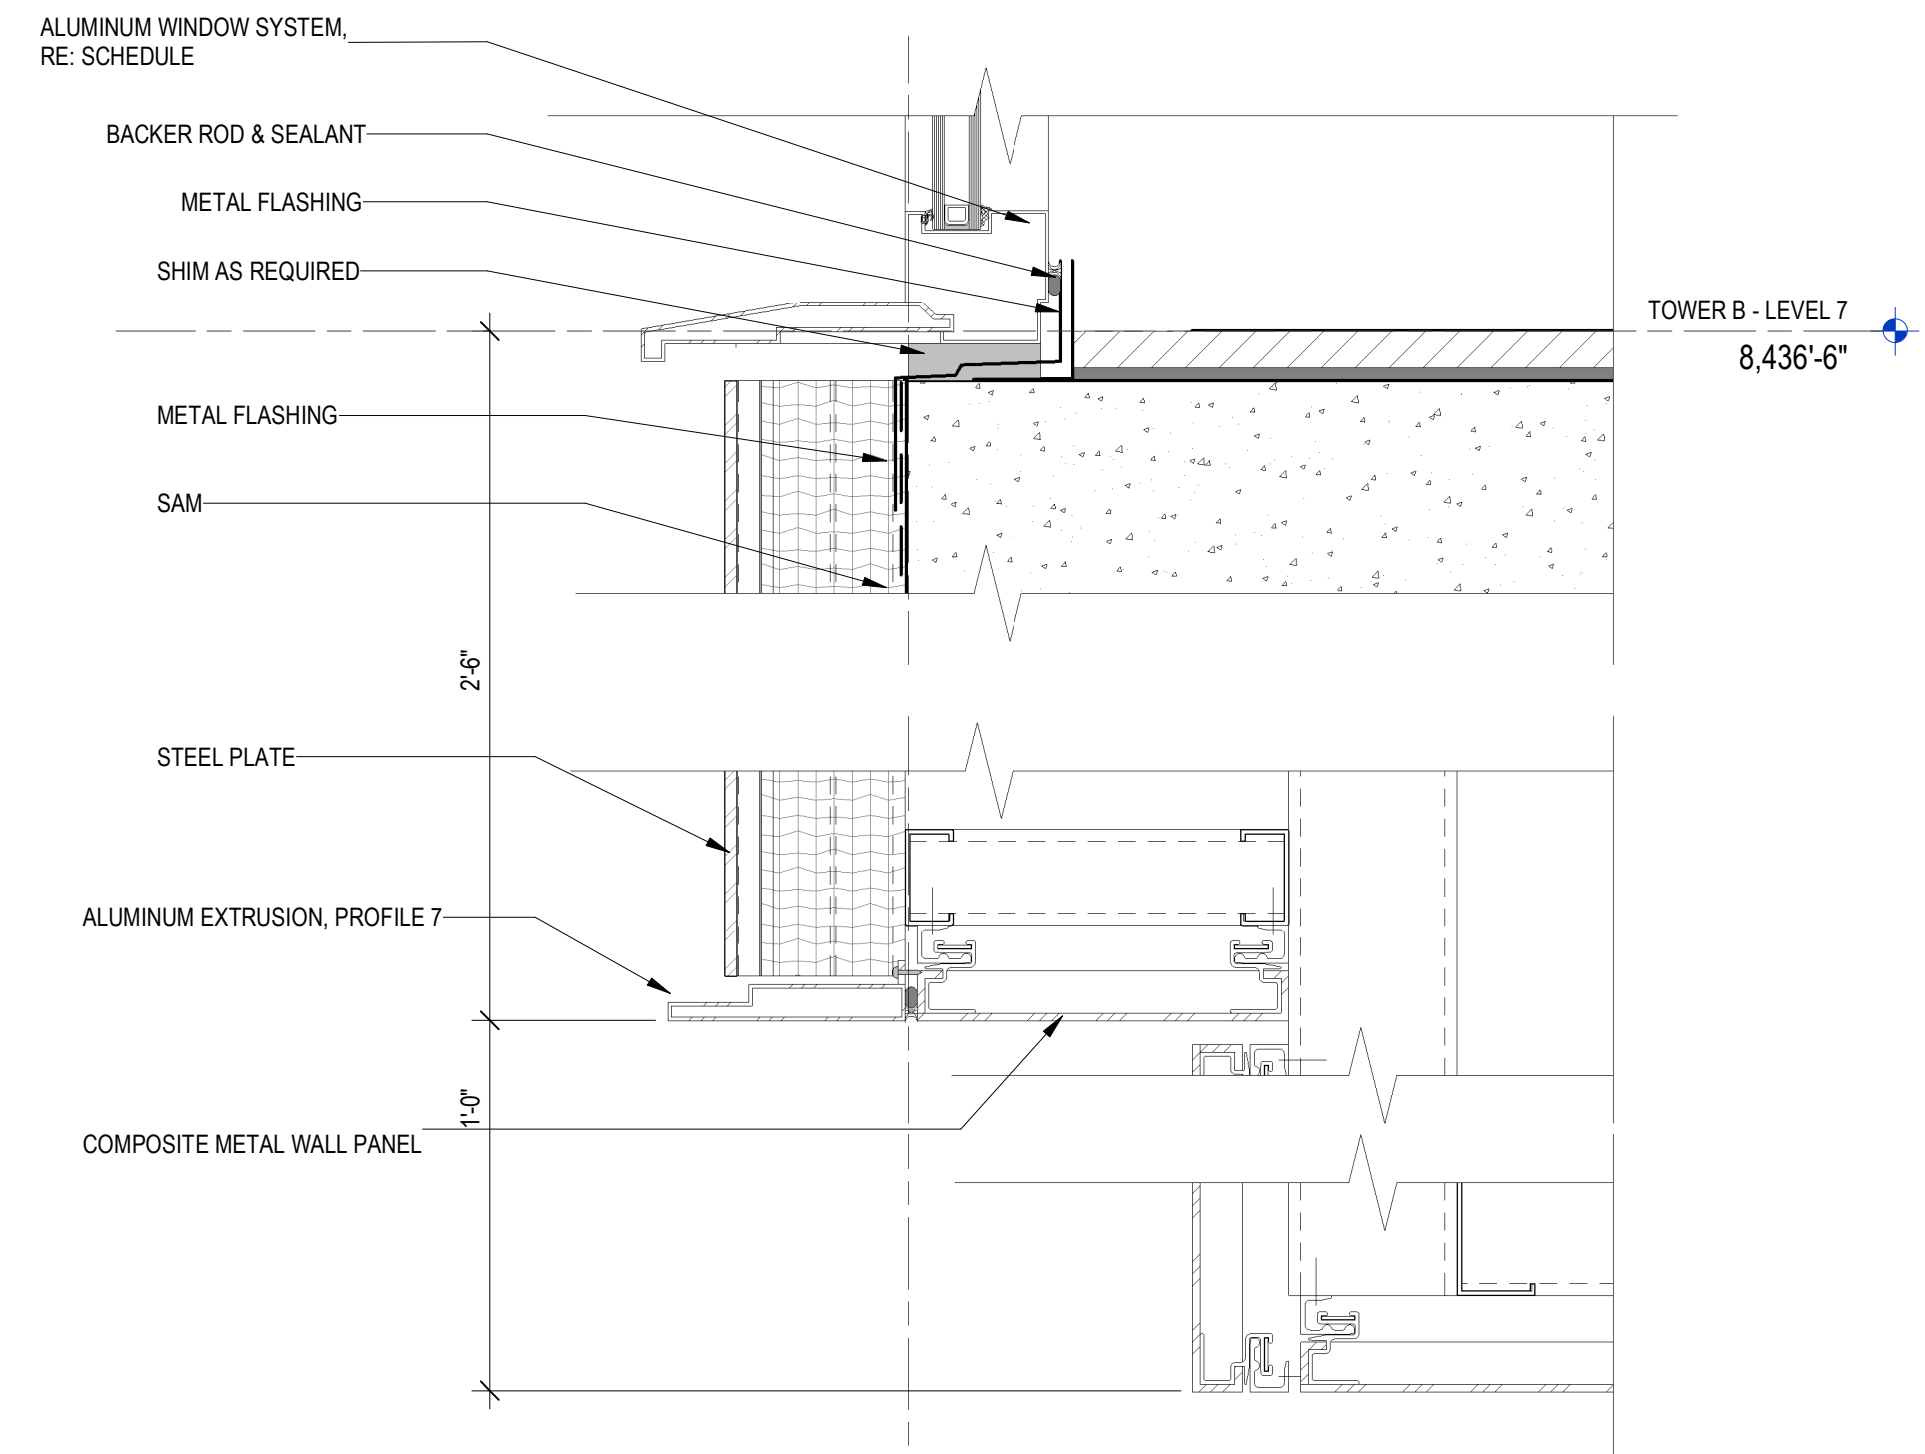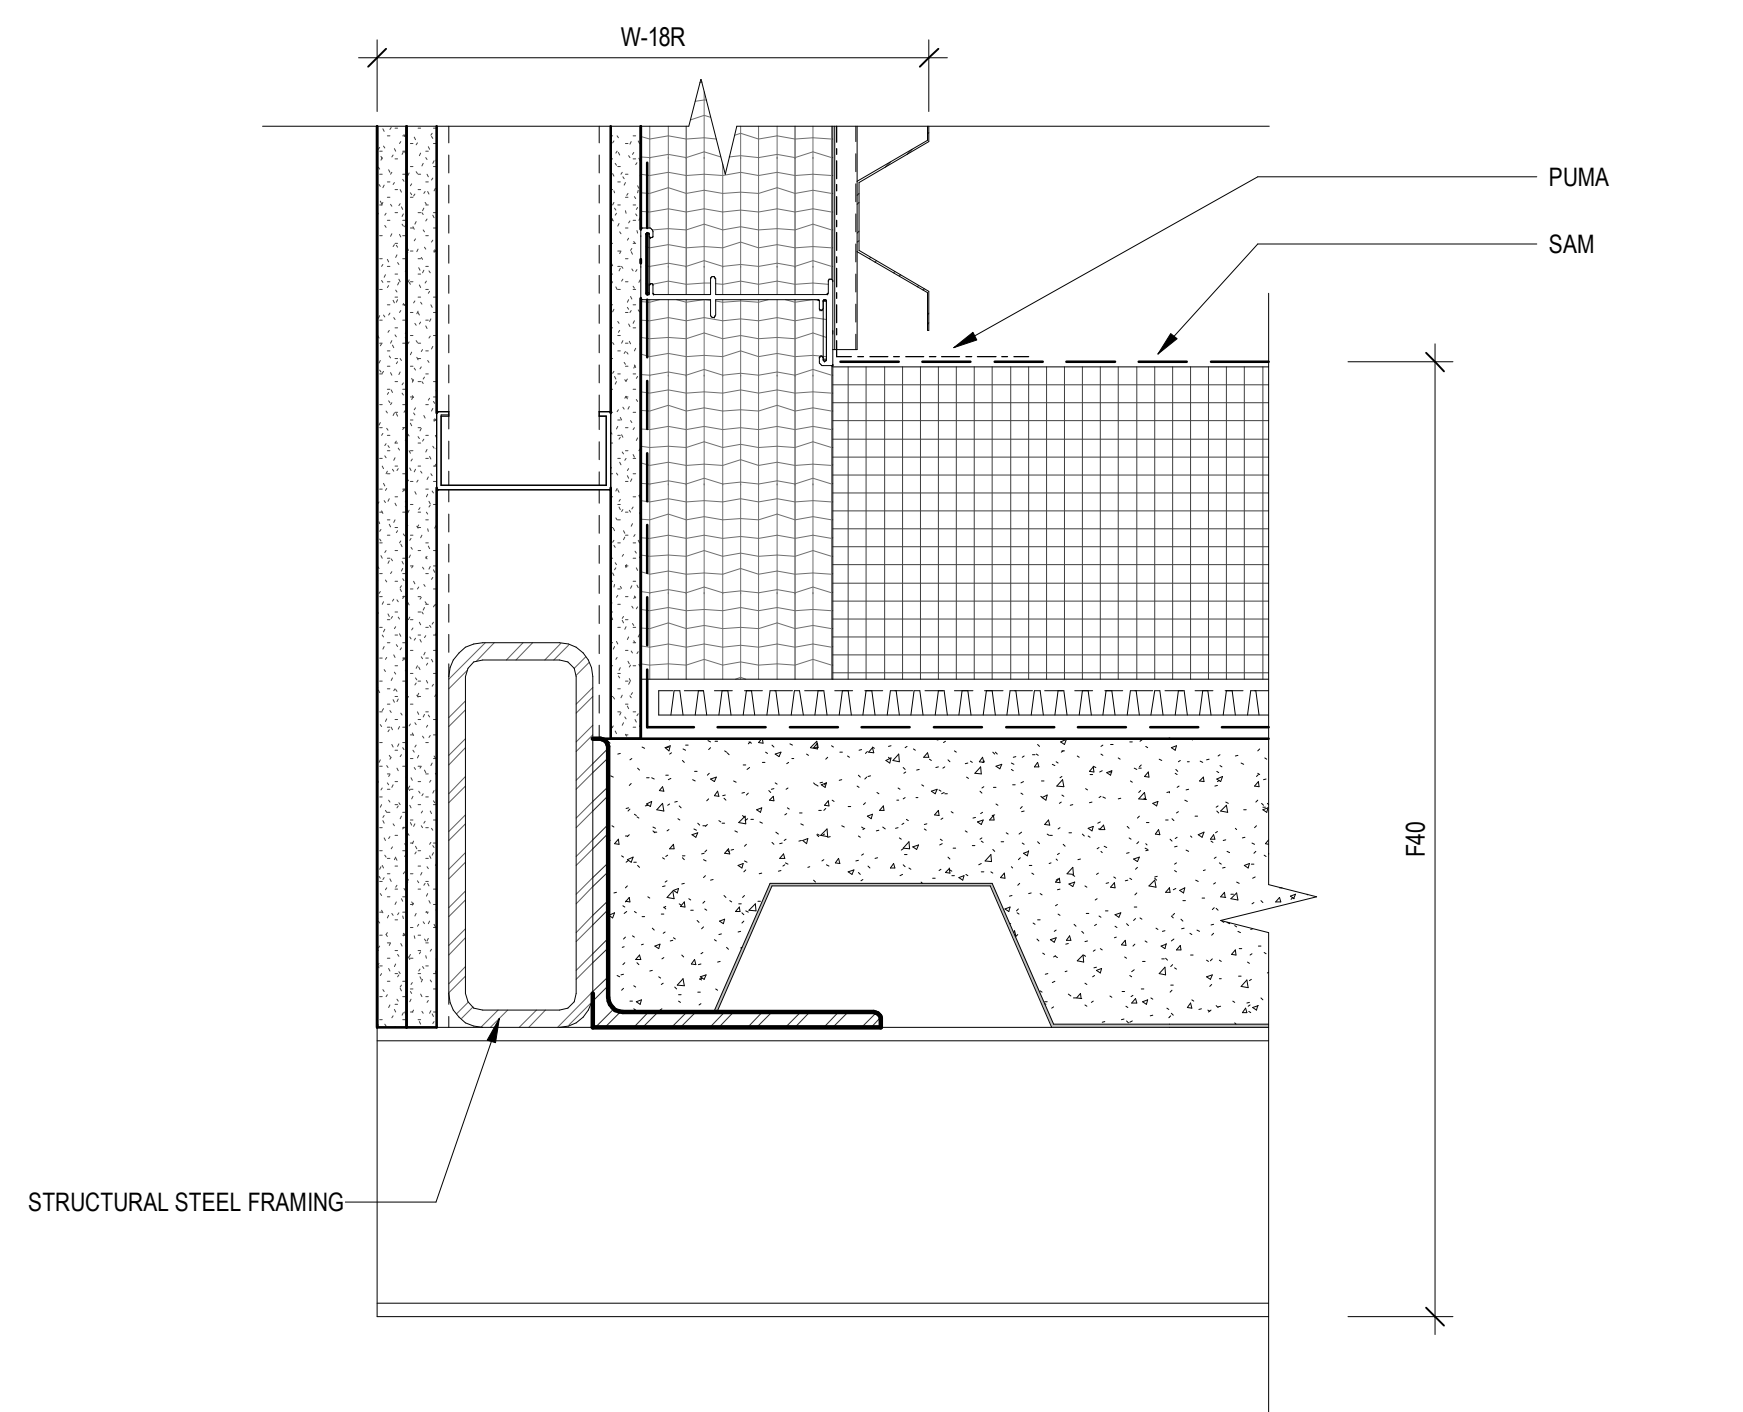





8 SSK-98.2 D - EXTERIOR DETAIL - TOP OF WALL @ MID - LEVEL
SHAFT
SCALE: 3" = 1'-0"

7 SSL-98.2_C - EXTERIOR DETAIL -BASE @ MID-LEVEL SHAFT

SCALE: 3" = 1'-0"

6 SSK_106.B_SECTION_MAGIC WINDOW_B & C
SCALE: 3" = 1'-0"

5 SSK_106.A_SECTION_MAGIC WINDOW_A
SCALE: 3" = 1'-0"

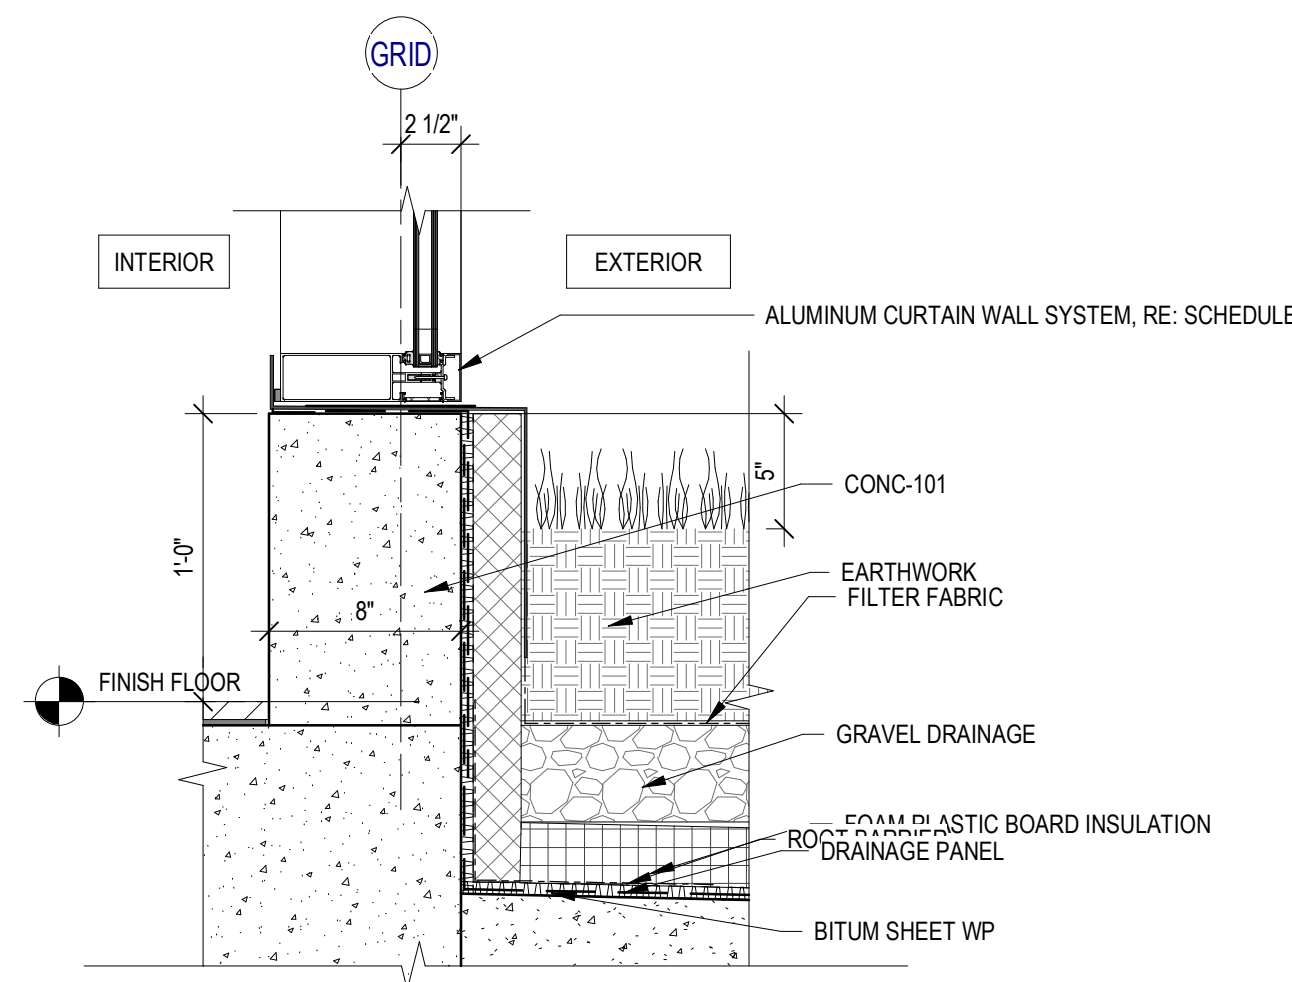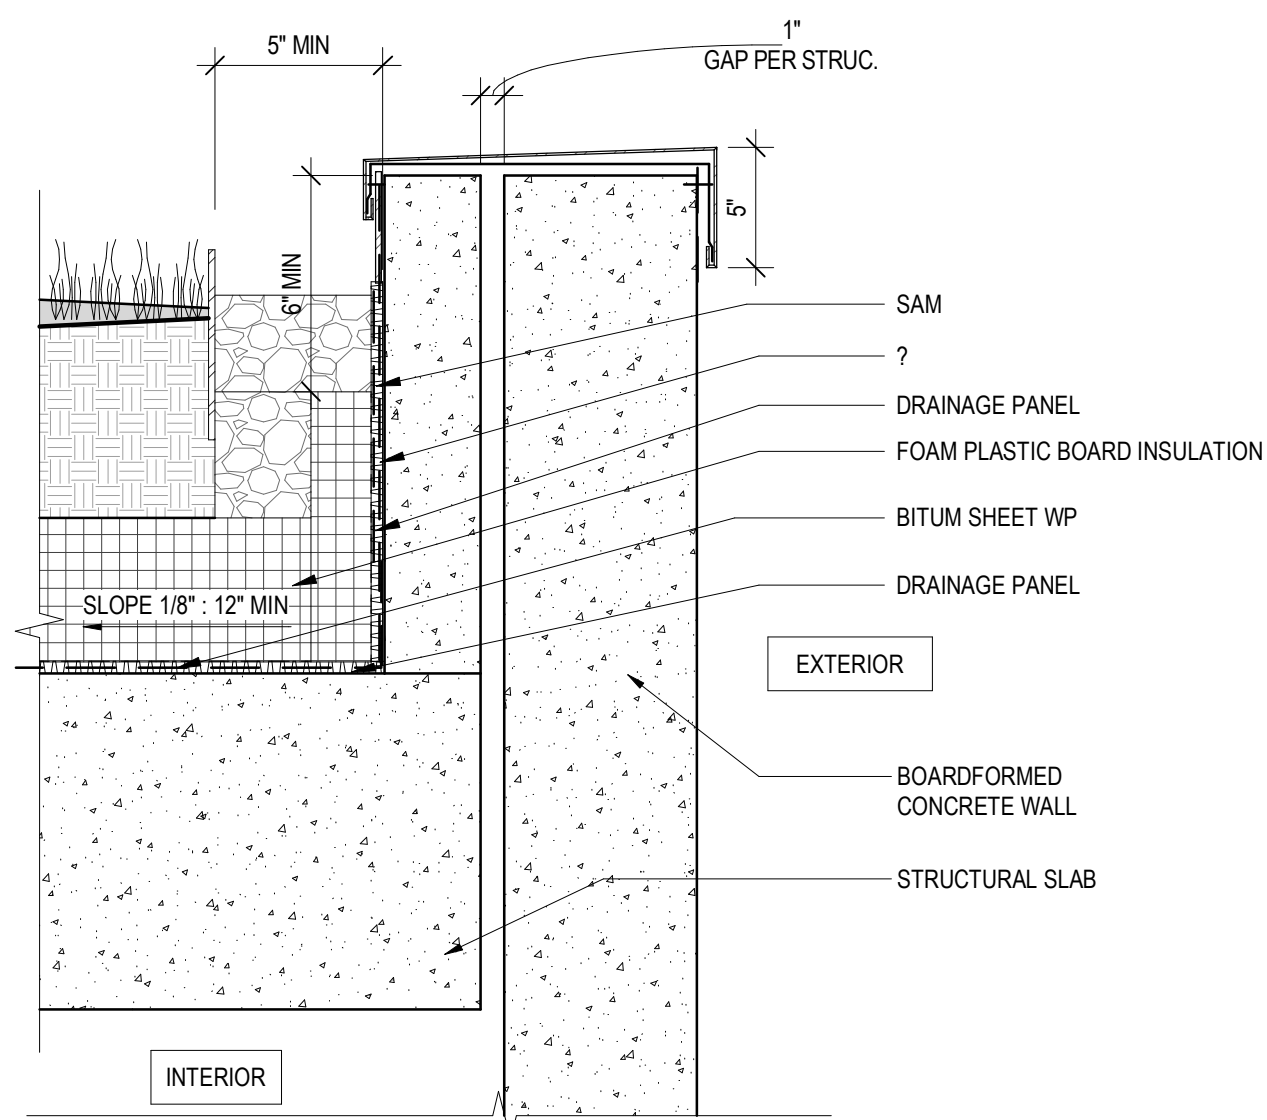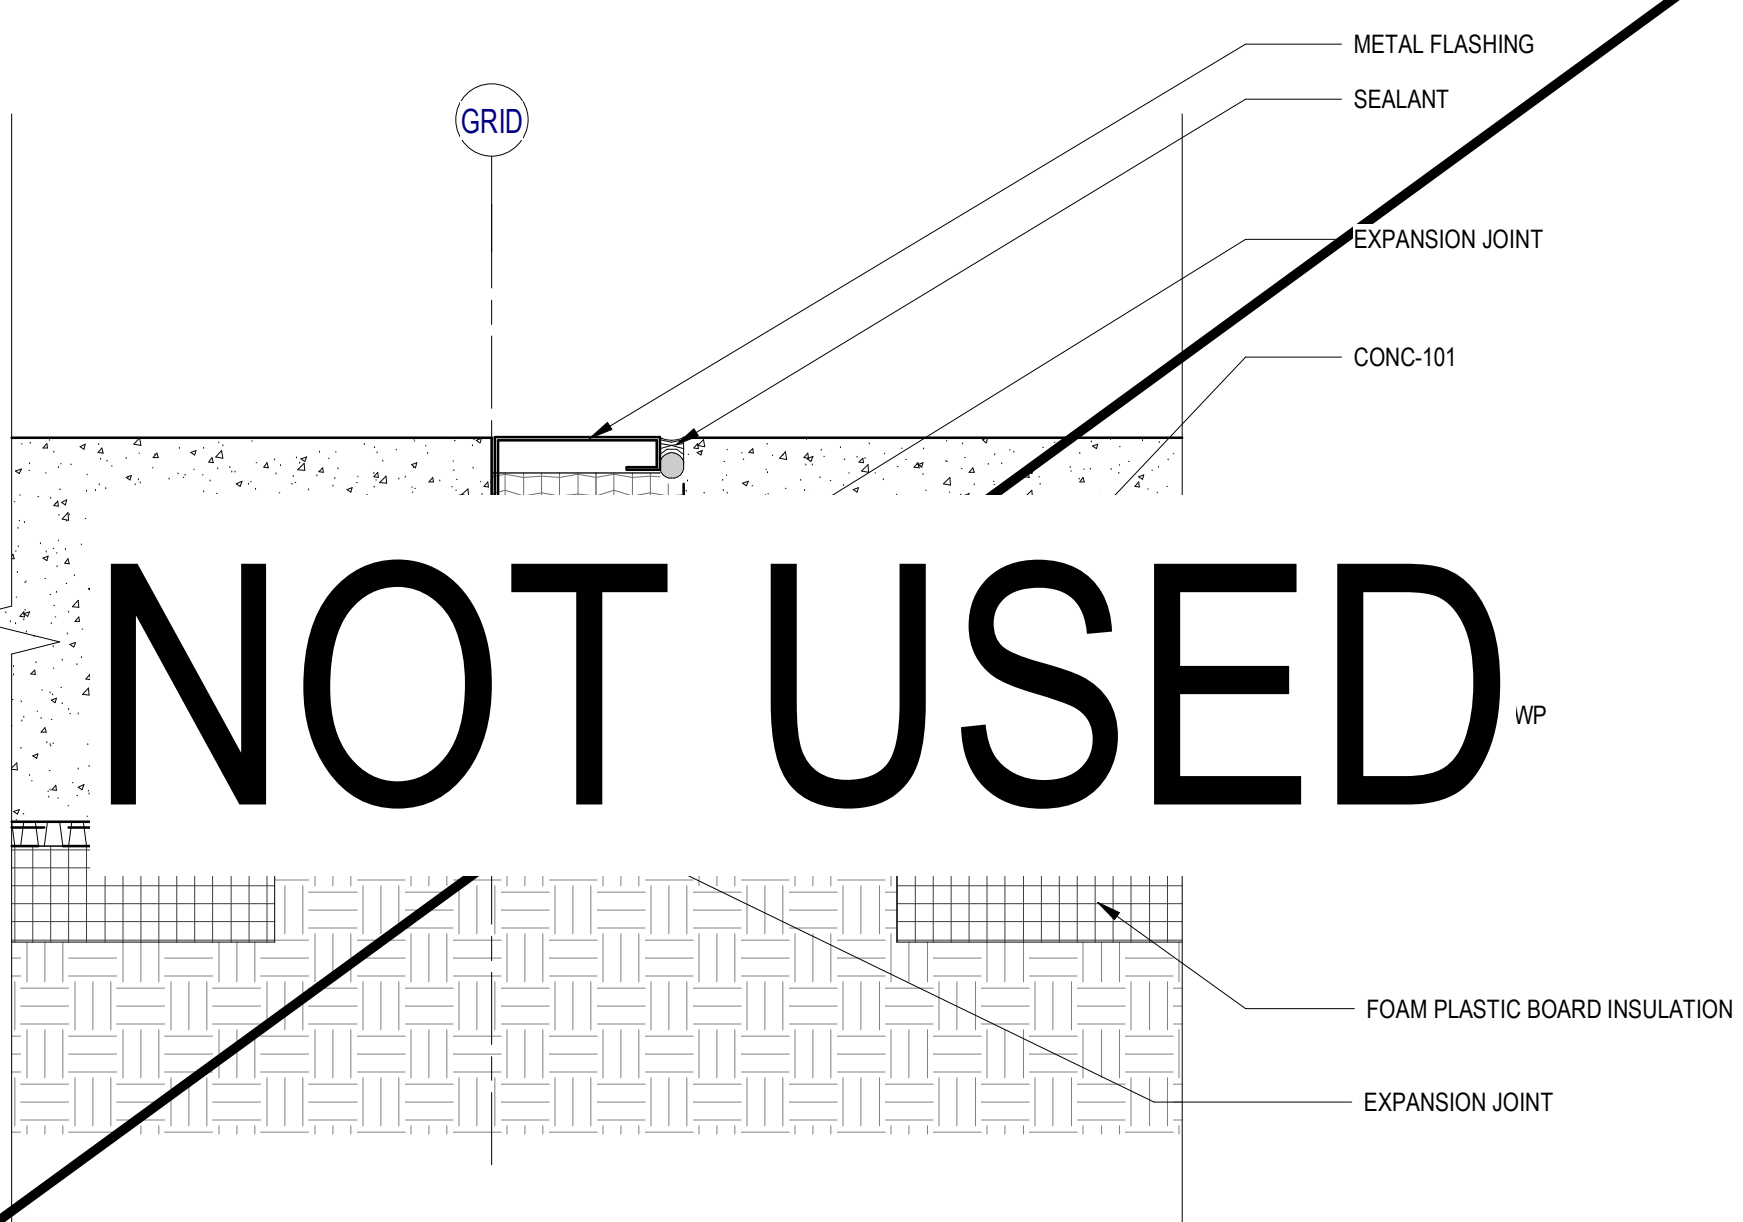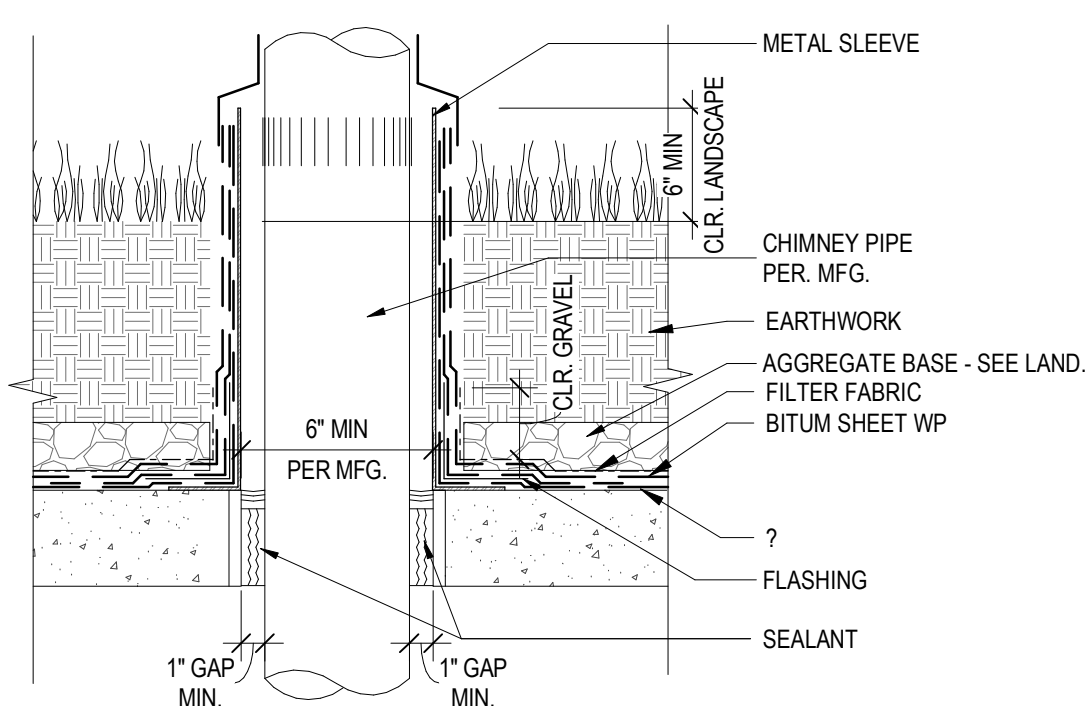

4 SSK-121 - PIPE PENETRATION THROUGH CONCRETE ROOF
BELOW GRADE
SCALE: 1 1/2" = 1'-0"

3	SSK-119 SCALE: 3" = 1'-0"
---	------------------------------

2	SSK-002
---	---------

SCALE: 1 1/2" = 1'-0"

1	SSK-001 SCALE: 1 1/2" = 1'-0"
---	----------------------------------