



PLAN GENERAL NOTES

1. DIMENSIONS ARE TO FACE OF STUD OF EXTERIOR WALLS, CORRIDOR WALLS & INTERIOR WALLS. UNO.
2. DIMENSIONS ARE TO CENTERLINE OF DIMENSION WALLS. UNO.
3. ALL EXPOSED STRUCTURAL STEEL TO RECEIVE 1 R SHUTMENT PAINTING. UNO.
4. AT FRAMED EXTERIOR WALLS, FRAMING TO BE 16" THICK UNO OF CONCRETE TO ALLOW FOR FLUSH ALIGNMENT OF SHELL TO FACE OF SLAB. UNO.
5. CASEWORK DIMENSIONS ARE TO FACE OF FINISH. UNO.
6. SEE SHEETS 40.10 AND 40.11 FOR ASSEMBLIES.
7. ALL CORRIDOR WALLS ARE TYPE EB. UNO.
8. ALL DIMENSION WALLS ARE TYPE J6. UNO.
9. ALL INTERIOR PARTITIONS ARE TYPE AE. UNO.
10. ALL FURRING ABOVE CONCRETE STRUCTURAL COLUMNS TYPE G1. UNO.
11. ALL VENT SHAFT WALLS ARE TYPE K4. UNO.
12. REFER TO LIFE SAFETY PLANS 40.30 - 40.32 FOR FULL EXTENT OF FIRE RATED WALLS.
13. UNIT PLAN LAYOUTS ON SHEETS 40.24 - 40.49
14. ALL OWNER PARKING STALLS SHALL INCLUDE EV INFRASTRUCTURE.
15. REFER TO SHEET 40.08 FOR ANSI TYPE B ACCESSIBILITY REQUIREMENTS.
16. REFER TO SHEET 40.08 FOR ANSI TYPE A ACCESSIBILITY REQUIREMENTS.
17. REFER TO SHEET 40.08 FOR ADA PUBLIC SPACE ACCESSIBILITY REQUIREMENTS.
18. ALL MECHANICAL EQUIPMENT LOCATED WITHIN ELEVATOR MECHANICAL EQUIPMENT ENCLOSURE.
19. CONTRACTOR TO COORDINATE WITH FIREPLACE MANUFACTURER GUIDELINES FOR VENTING.

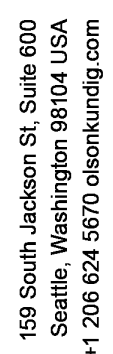

SOMMET BLANC
9300 MARSAC AVE

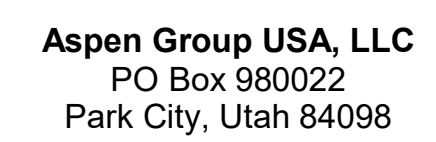

Howard H20
696 N University Ave, Suite 290
Provo, UT 84604

Landscape Architect
PG Design
 949 South High Tech Drive, Suite 100
 Midvale, Utah 84047

Specifications Writer
Friday Group
8 Mainelli Road
Middlebury, VT

Code Consultant
Holmes
100 1st Avenue, Suite 200A
Seattle, WA 98104

Fire Protection Engineer
Jensen Hughes
One Research Drive, Suite 305C
Westborough, MA 01581

Vertical Transportation Consultant
Arch Bates
9515 North Creek Parkway, Suite 304
Bothell, WA 98011

Structural Engineer
Magnusson Klemencic Associates
301 5th Ave, Suite 3200
Seattle, WA 98101

Lighting Designer
319 SE MLK Blvd, Suite 210
Portland, Oregon 97219

Building Envelope Consultant
BDH
101 N 34th St
Seattle, WA 98103

Studio Pacifica
144 Westlake Ave N, Suite F
Seattle, WA 98109

WSP USA
1001 Fourth Ave., Suite 3100
Seattle, WA 98154

principal architect	TK, KM
project manager	TM, JB, SL, MD
drawn by	SK, SS, JR, CP, EA

checked by JB
job no. 20062

revisions:

[illegible]


O 04/07/25	ASI 010	
no.	date	by

© 2006 The Authors

05/31/2024

NIT PLAN - TOWER
B-UNIT D

A2.4.D

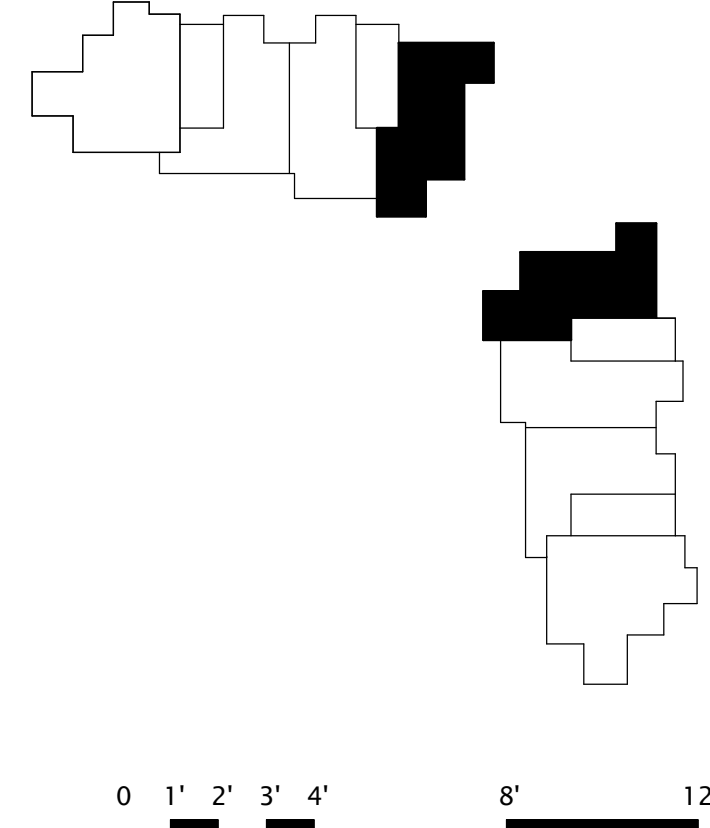

1 ENLARGED PLAN - A/B-UNIT D
SCALE: 1/4" = 1'-0"

