



PLAN GENERAL NOTES

1. DIMENSIONS ARE TO FACE OF STUD OF EXTERIOR WALLS, CORRIDOR WALLS & INTERIOR WALLS. UNO
2. DIMENSIONS ARE TO CENTERLINE OF DEMISING WALLS. UNO
3. ALL EXPOSED STRUCTURAL STEEL TO RECEIVE 1/8" INTERUMBENED PAINTING. UNO
4. AT FRAMED EXTERIOR WALLS, FRAMING TO BE SET BACK 50" FROM FACE OF CONCRETE TO ALLOW FOR FLUSH ALIGNMENT OF SHEET PILING TO FACE OF SLAB. UNO
5. CASEWORK DIMENSIONS ARE TO FACE OF FINISH. UNO
6. SEE SHEETS A0.10 AND A0.11 FOR ASSEMBLIES.
7. ALL CORRIDOR WALLS ARE TYPE E6. UNO
8. ALL DEMISING WALLS ARE TYPE A6. UNO
9. ALL INTERIOR PARTITIONS ARE TYPE A6. UNO
10. ALL FURRING AROUND CONCRETE STRUCTURAL COLUMNS TYPE G1. UNO
11. ALL VENT SHAFT WALLS ARE TYPE K4. UNO
12. REFER TO LIFE SAFETY PLANS A0.30 - A0.34 FOR FULL EXTENT OF FIRE RATED WALLS
13. UNO UNIT FAN LAYOUTS ON SHEETS A2.4A - A2.4R
14. ALL OWNER PARKING STALLS SHALL INCLUDE EV INFRASTRUCTURE.
15. REFER TO SHEET A0.08 FOR ANSI TYPE A ACCESSIBILITY REQUIREMENTS.
16. REFER TO SHEET A0.07 FOR ANSI TYPE A ACCESSIBILITY REQUIREMENTS.
17. REFER TO SHEET A0.06 FOR ADA PUBLIC ACCESSIBILITY REQUIREMENTS.
18. ALL MECHANICAL EQUIPMENT LOCATED WITHIN ELEVATOR/MECHANICAL EQUIPMENT ENCLOSURE.
19. CONTRACTOR TO COORDINATE WITH FIREPLACE MANUFACTURER GUIDELINES FOR VENTING

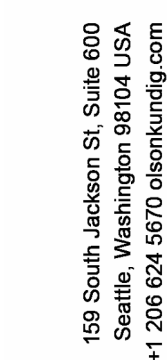

SOMMET BLANC
9300 MARSAC AVE
PARK CITY, UT 84060

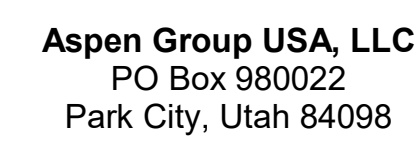

Pool Consultant
Howard H2O
696 N University Ave, Suite 290
Provo, UT 84604

PG Design
949 South High Tech Drive, Suite 100
Midvale, Utah 84047

Specifications Writer
Friday Group
8 Mainelli Road
Middlebury, VT

Code Consultant
Holmes
100 1st Avenue, Suite 200A
Seattle, WA 98104

Fire Protection Engineer
Jensen Hughes
One Research Drive, Suite 305C
Westborough, MA 01581

Vertical Transportation Consultant
Arch Bates
9515 North Creek Parkway, Suite 300
Bothell, WA 98011

Structural Engineer
Magnusson Klemencic Associates
301 5th Ave, Suite 3200
Seattle, WA 98101

Lighting Designer
4-
319 SE MLK Blvd, Suite 2
Portland, Oregon 97219

TDH
101 N 34th St
Seattle, WA 98103

Accessibility Consultant
Studio Pacifica
144 Westlake Ave N, Suite
Seattle, WA 98109

WSP USA
1001 Fourth Ave., Suite 310
Seattle, WA 98154

principal architect	TK, KM
project manager	TM, JB, SL, MD
drawn by	SK, SS, JR, CP, E JF, BD

checked by JB
job no. 20062
date 06/31/2024

revisions

[illegible]


R	05/12/25	ASI-013
O	04/07/25	ASI 010
J	01/10/25	ASI 007

no. date

IFC SET 3 OF 3
05/31/2024

UNIT PLAN - TOWER
AB-UNIT J

A2.4.J

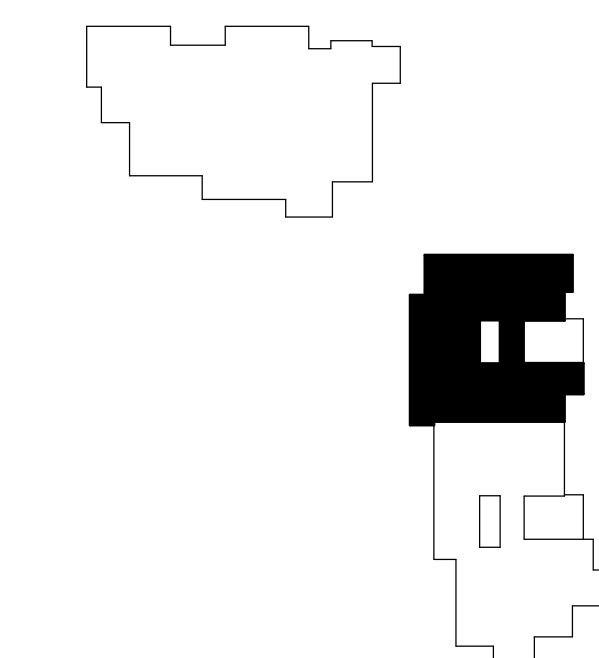

ENLARGED PLAN - A/B-UNIT J
SCALE: 1/4" = 1'-0"

UNIT PLAN - TOWER
AB-UNIT J

A2.4.J