


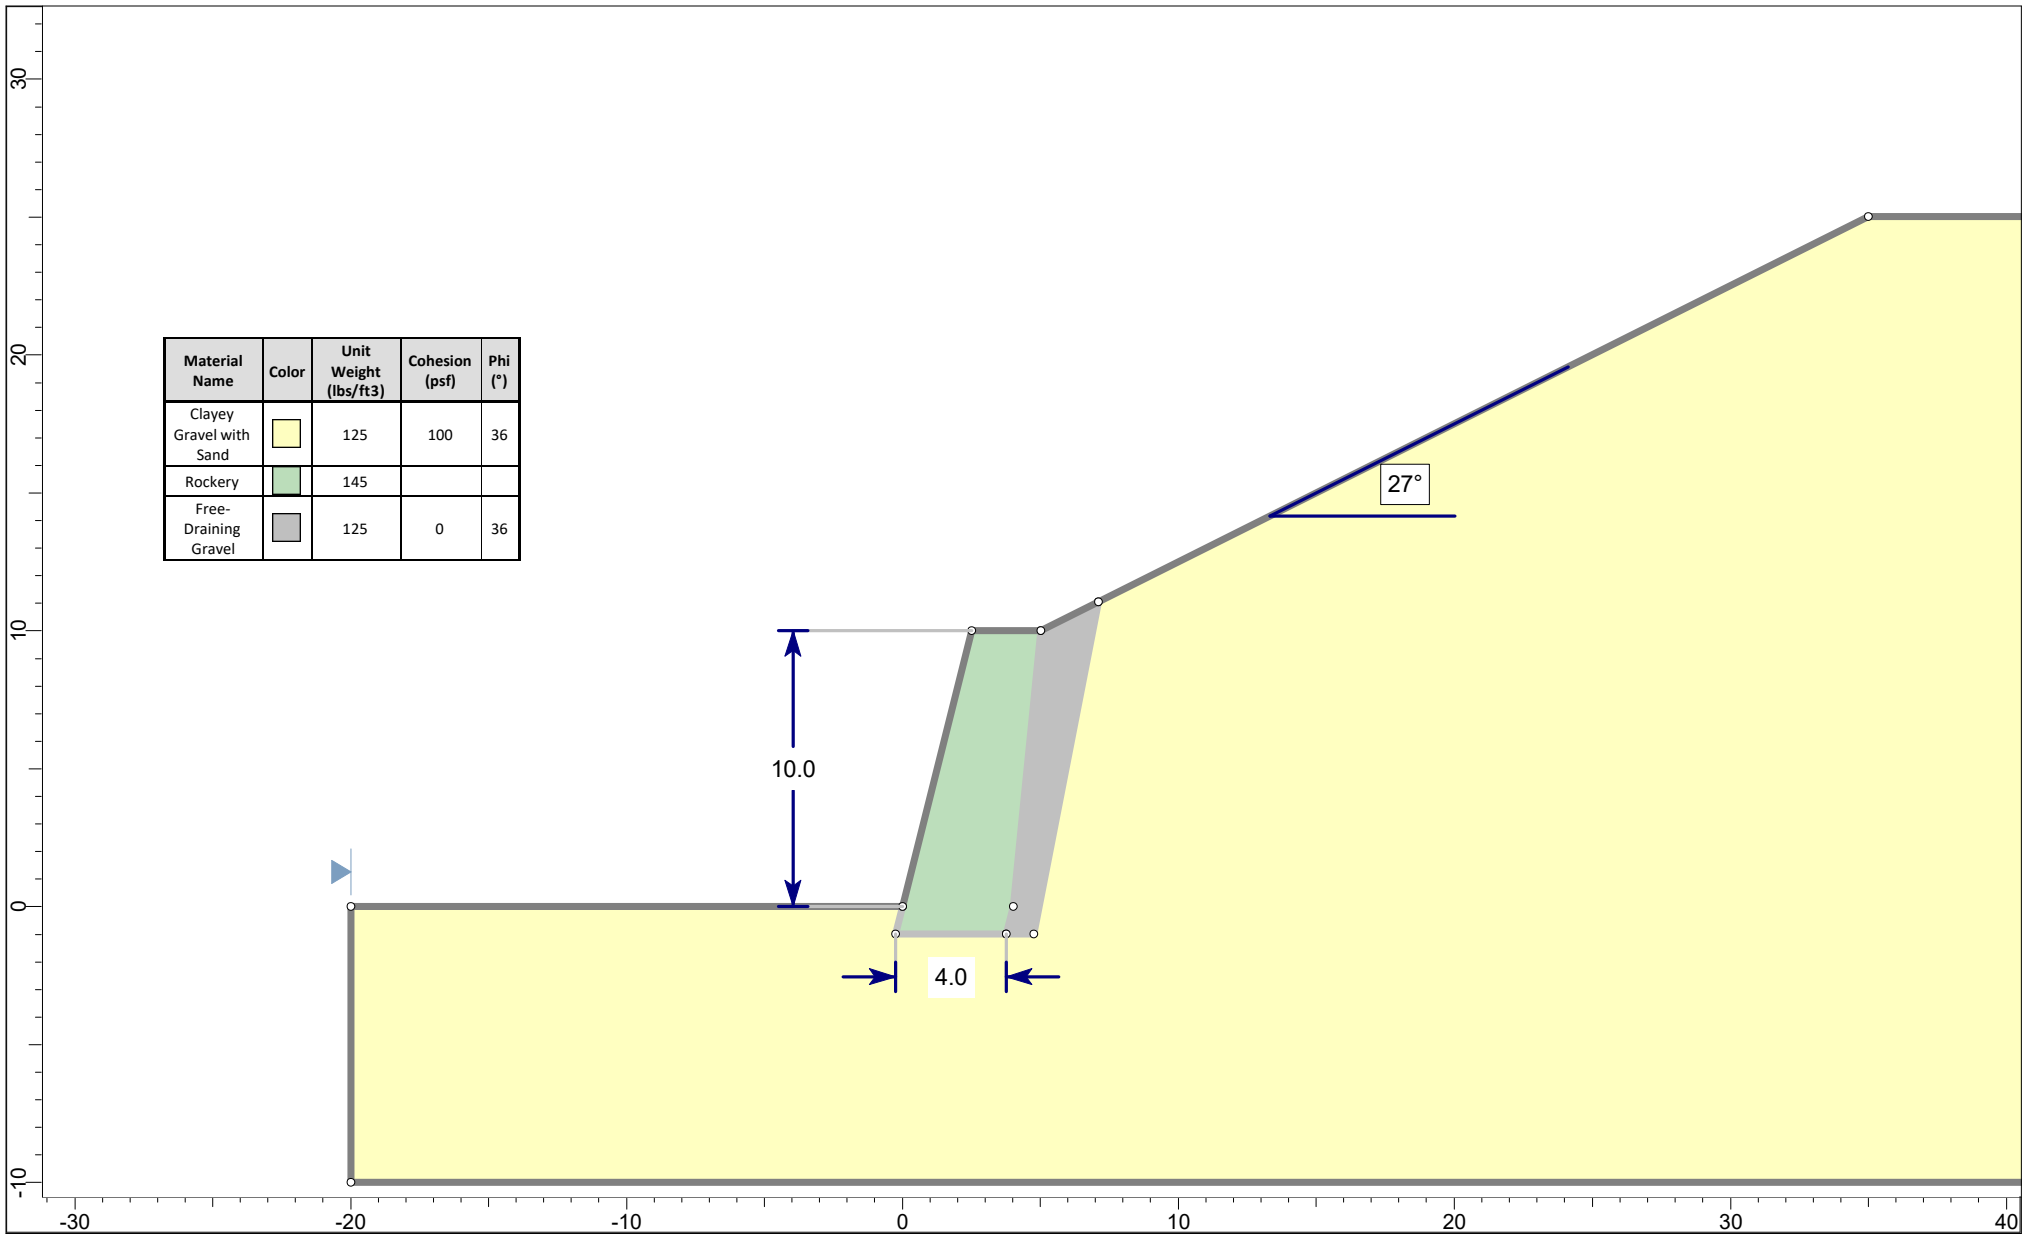

AGEC Applied GeoTech SLIDE 9.032	Project		Sommet Blanc
	Analysis Description		Rockery - Electrical Bunker
	Drawn By	Scott Anderson, P.E.	Company AGEC
	Date	8/14/2024	File Name 1200140 - Electrical Bunker Rockery.slim