


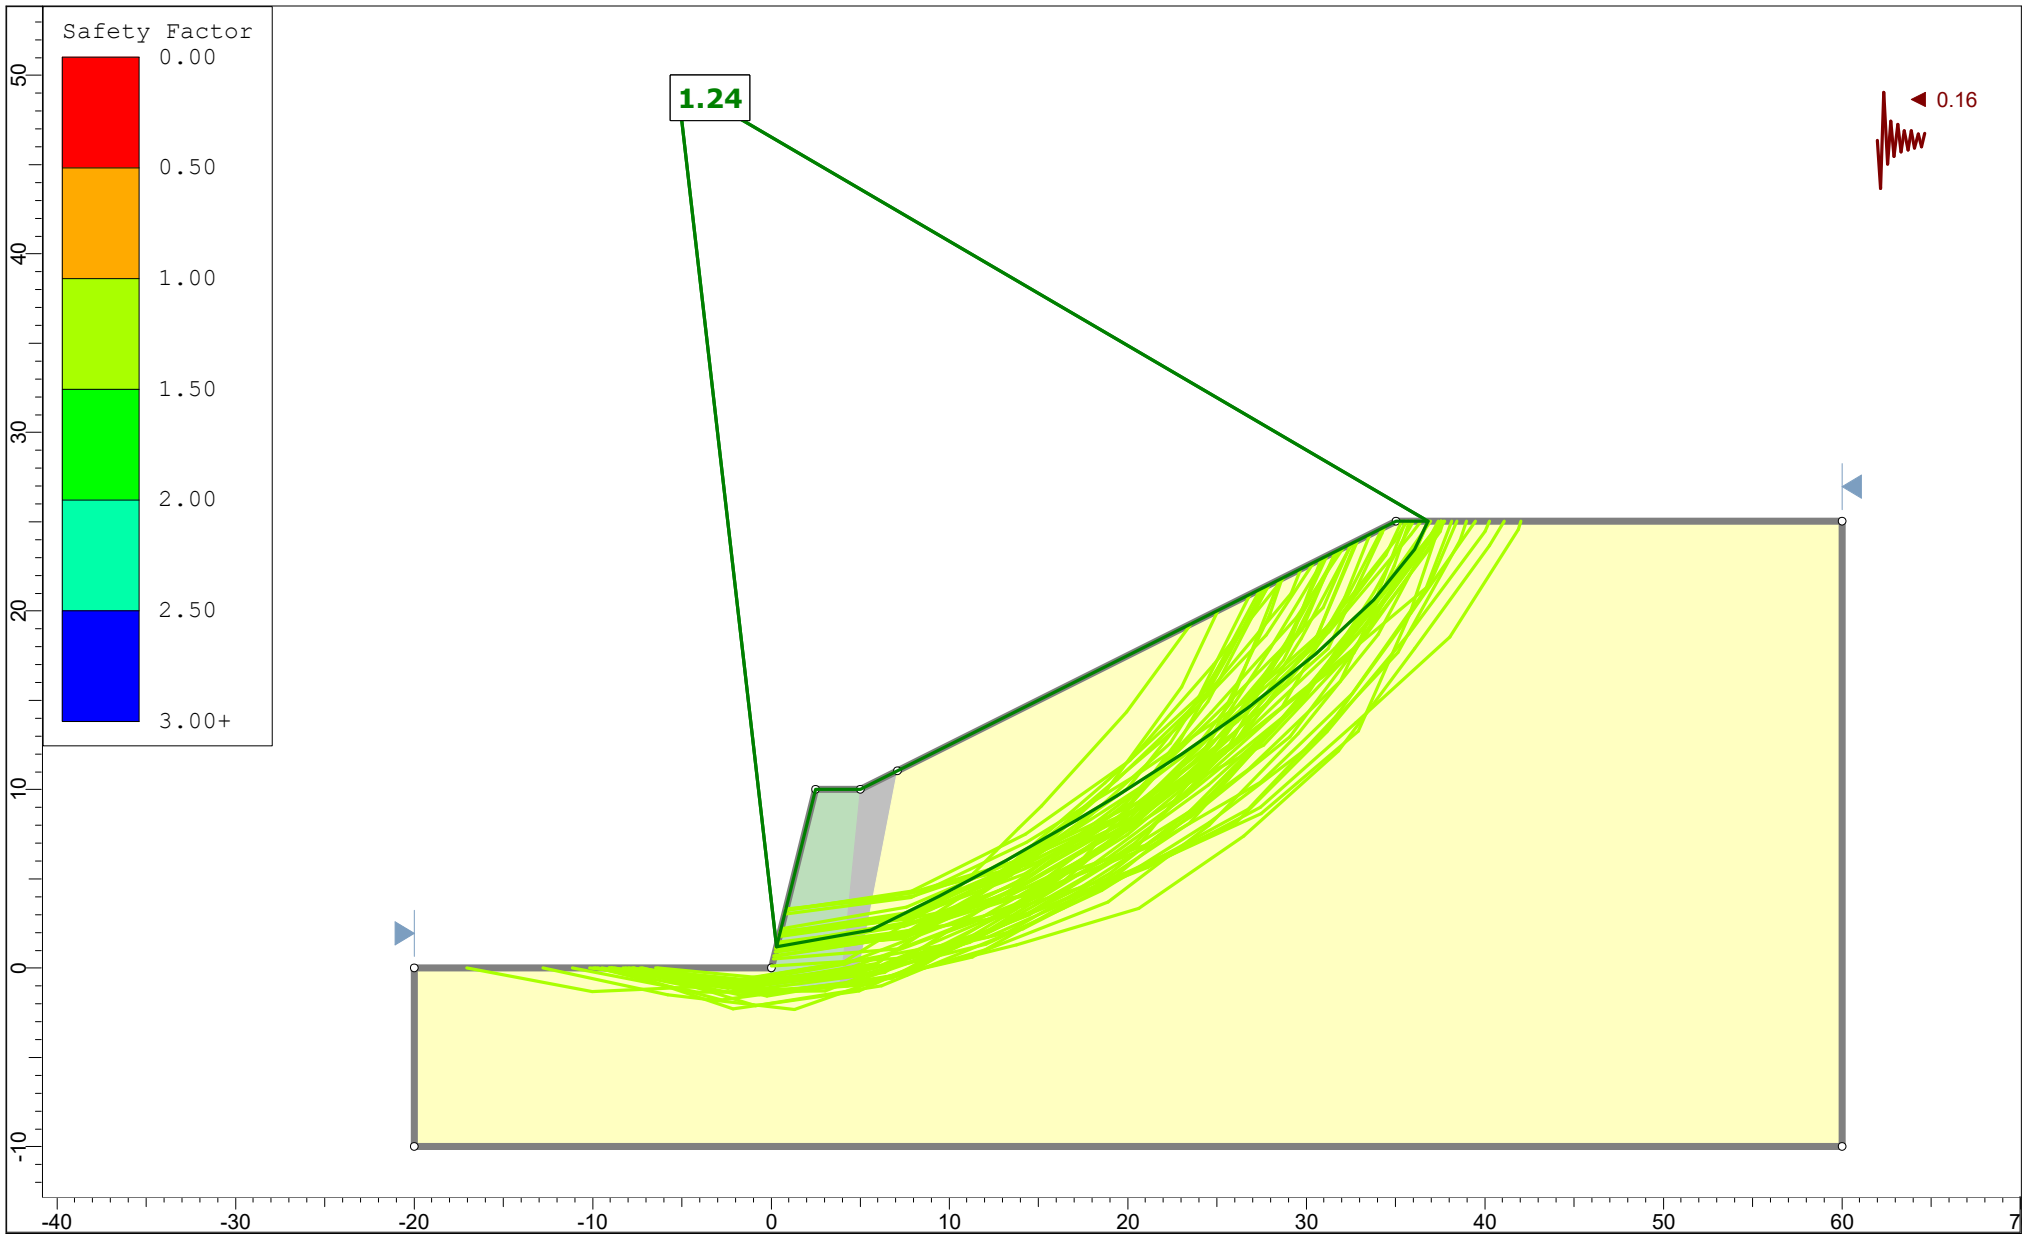

AGEC Applied GeoTech SLIDEINTERPRET 9.032	Project		Sommet Blanc	
	Analysis Description		Rockery - Electrical Bunker	
	Drawn By		Scott Anderson, P.E.	Company AGEC
	Date		8/14/2024	File Name 1200140 - Electrical Bunker Rockery.slim