


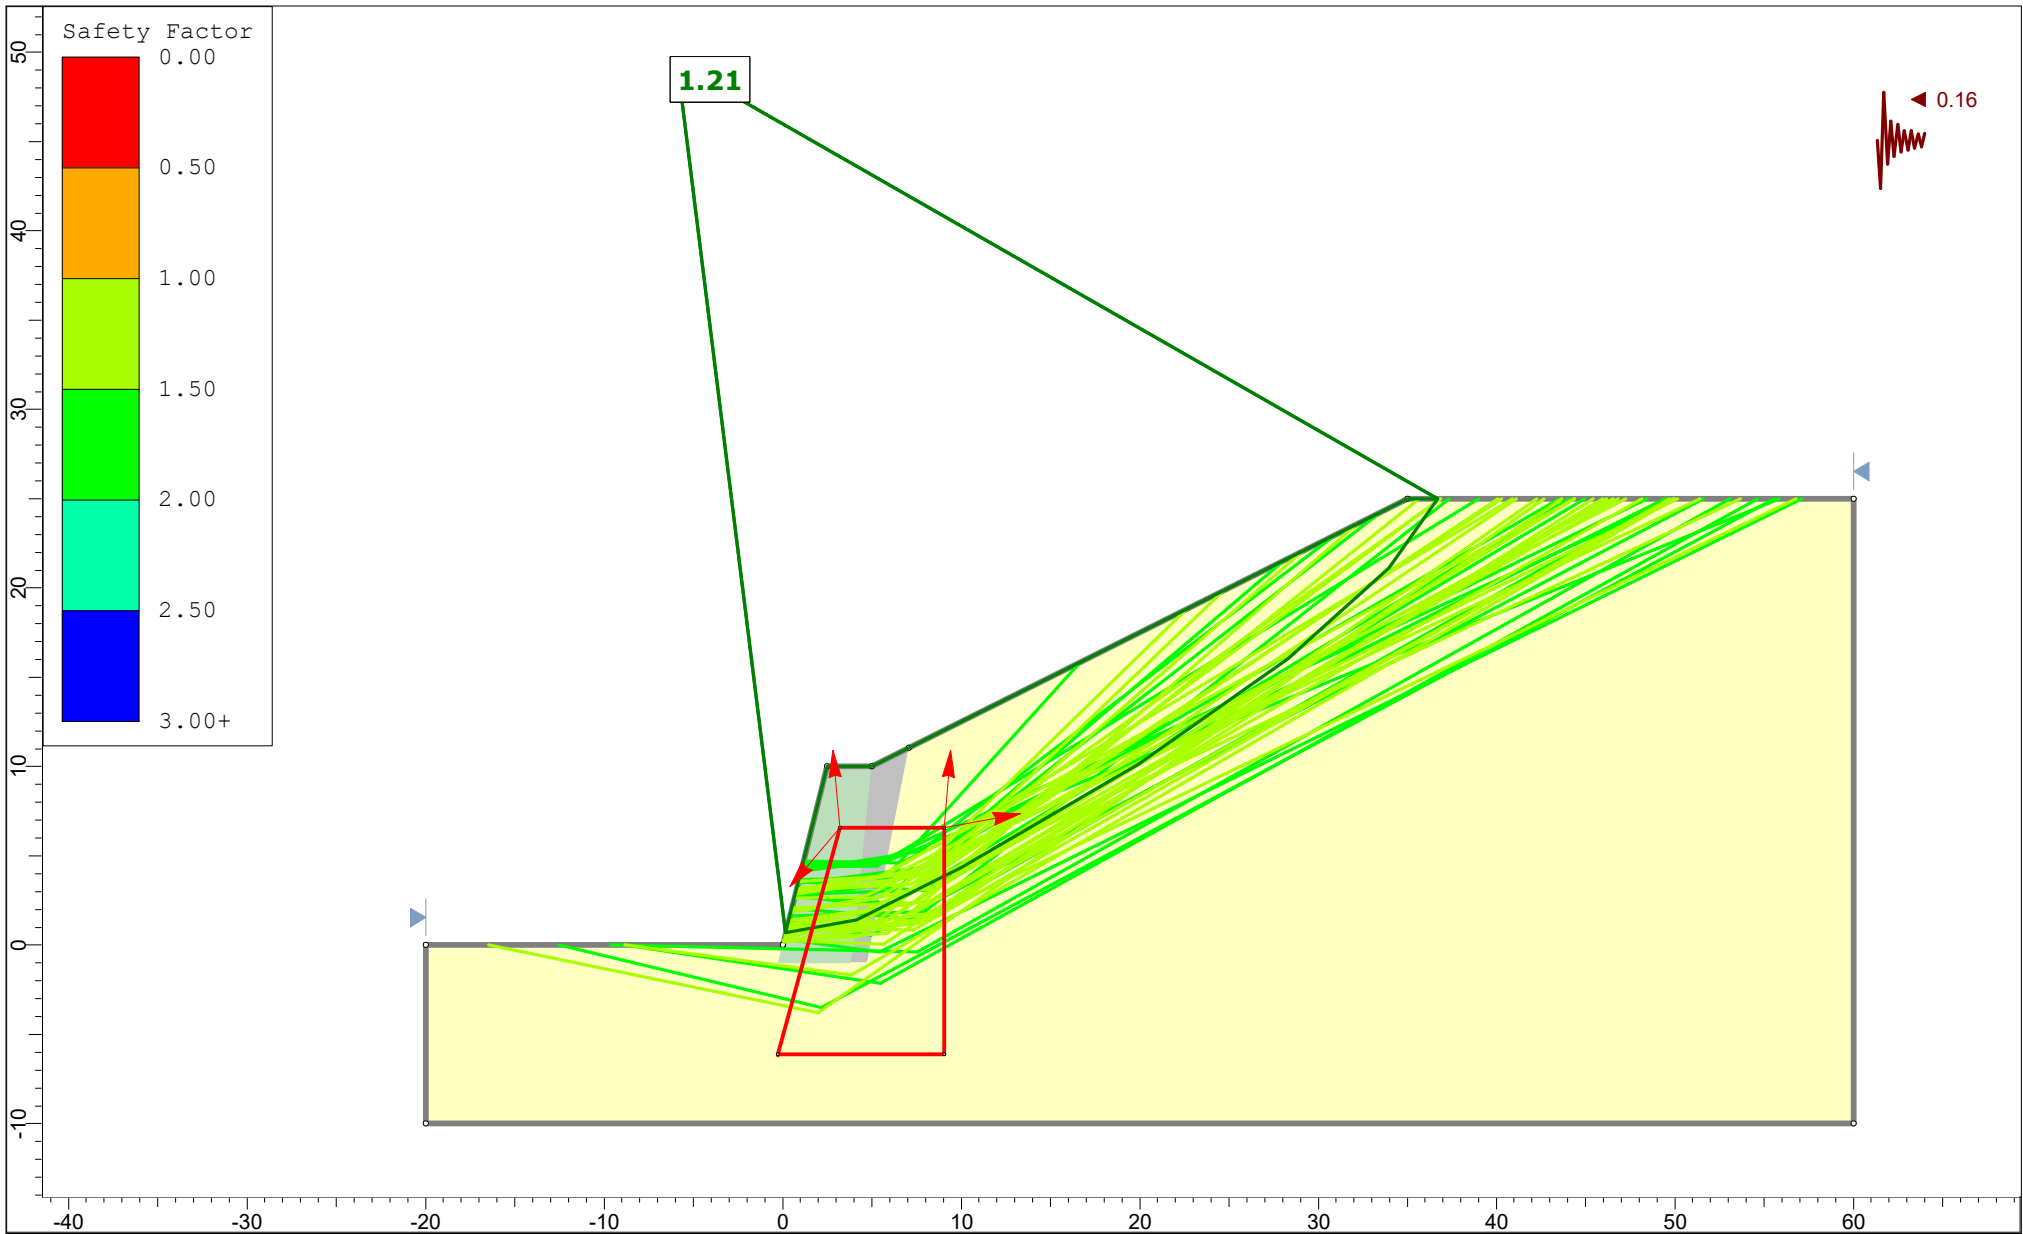

AGEC Applied GeoTech SLIDEINTERPRET 9.032	Project			Sommet Blanc
	Analysis Description			Rockery - Electrical Bunker
	Drawn By		Company	AGEC
	Date		File Name	1200140 - Electrical Bunker Rockery.slim
	8/14/2024			