



Reserved for permit stamp

159 South Jackson St., Suite 800
Seattle, Washington 98104 USA
+1 206 834 3870 olsonkundig.com

Olson Kundig

project
SOMMET BLANC - AB
DEER VALLEY, UTAH



Aspen Group USA, LLC
PO Box 980022
Park City, Utah 84098

Pool Consultant
Cloward H2O
2698 N University Ave., Suite 290
Provo, UT 84604

Landscape Architect
EPG Design
6948 South High Tech Drive, Suite 100
Midvale, Utah 84047

Specifications Writer
Friday Group
86 Mainelli Road
Middsbury, VT

Code Consultant
Holmes
600 1st Avenue, Suite 200A
Seattle, WA 98104

Fire Protection Engineer
Jensen Hughes
One Research Drive, Suite 305C
Westborough, MA 01581

Vertical Transportation Consultant
Larch Bates
19515 North Creek Parkway, Suite 304
Bothell, WA 98011

Structural Engineer
Magnusson Klemencic Associates
1301 5th Ave., Suite 3200
Seattle, WA 98101

Lighting Designer
O-
1319 SE MLK Blvd, Suite 210
Portland, Oregon 97219

Building Envelope Consultant
RDH
2101 N 34th St
Seattle, WA 98103

Accessibility Consultant
Studio Pacifica
2144 Westlake Ave N, Suite F
Seattle, WA 98109

MEP Engineer
WSP USA
1001 Fourth Ave., Suite 3100
Seattle, WA 98154

principal architect _____
project manager _____ JCC
drawn by _____ CRS, SMK
checked by _____ Checker
job no. 2052
date 05/17/2024

revisions:

A 05/08/25 ASB-012 -JH


no. date by

IFC Set 2 of 3
05/17/2024

FIRE PROTECTION -
TOWER A - ZONING
PLANS

FP1.01


**WET SPRINKLER ZONE TOWER A
LEVEL B ZONE 1
(APPROX. 14,300 SQ. FT.)**

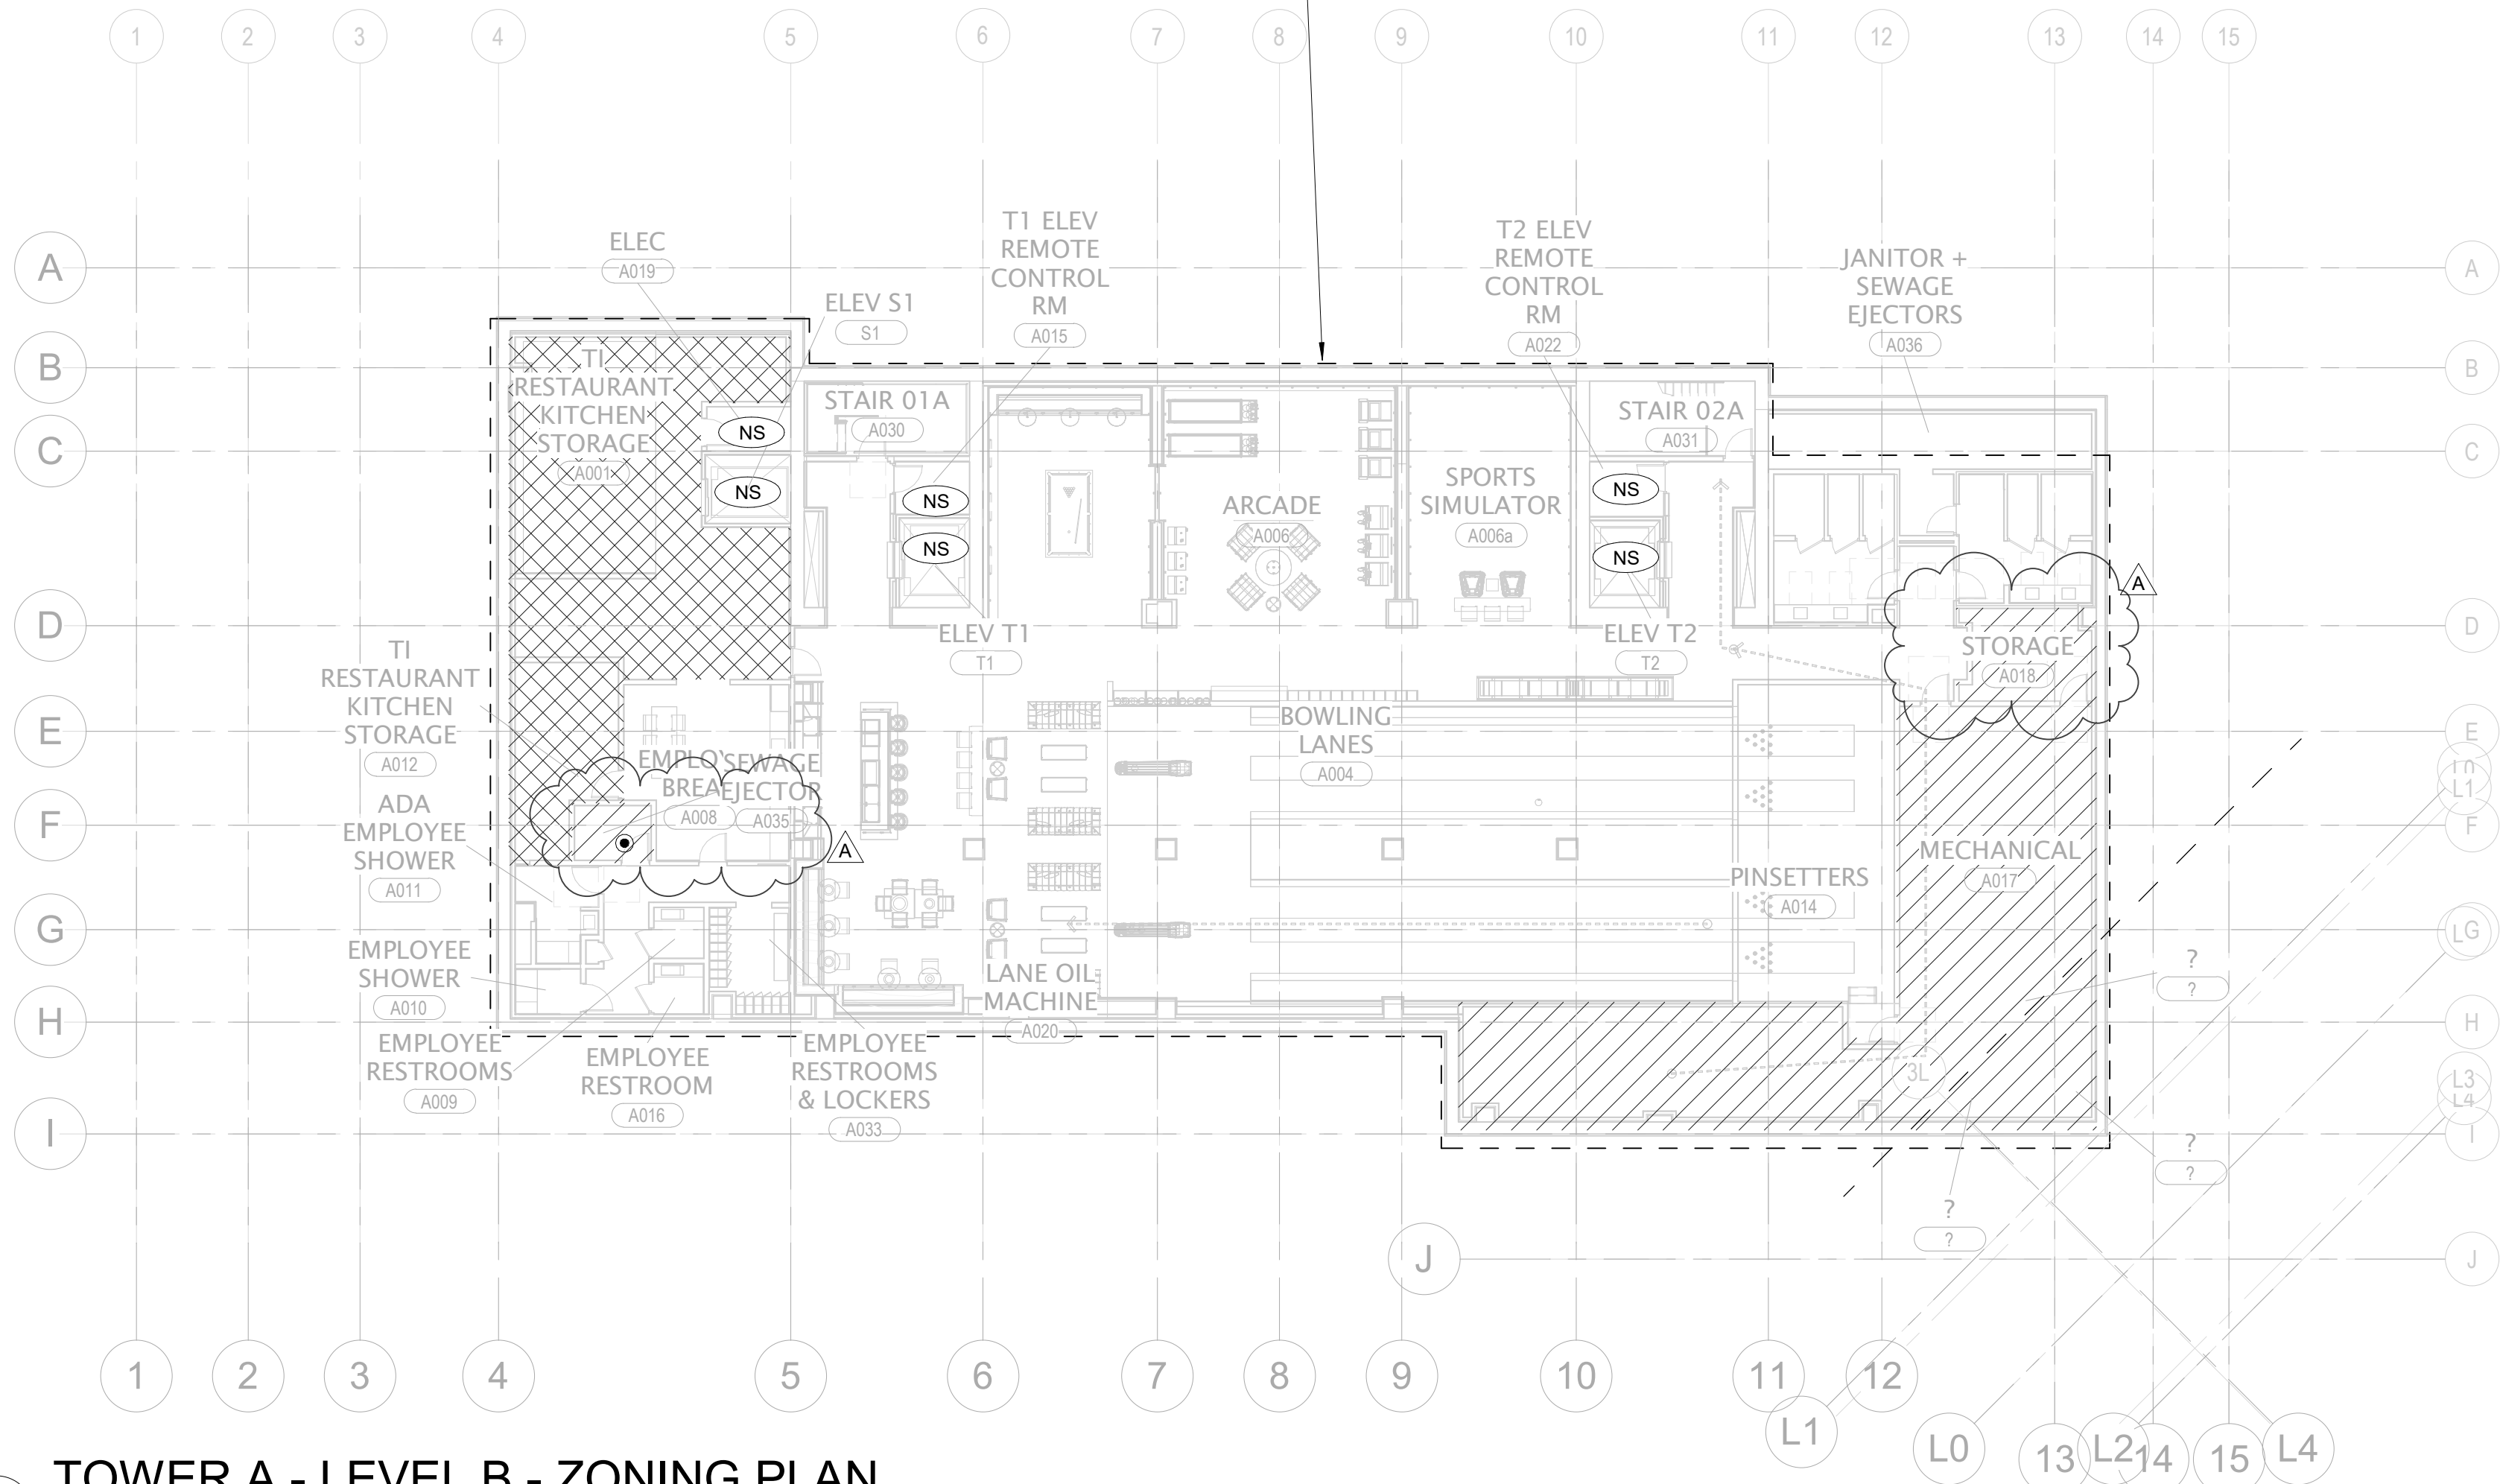

TOWER A - LEVEL B - ZONING PLAN

1/16" = 1'-0"

**WET SPRINKLER ZONE TOWER A
LEVEL P2 ZONE 1
(APPROX. 23,900 SQ. FT.)**

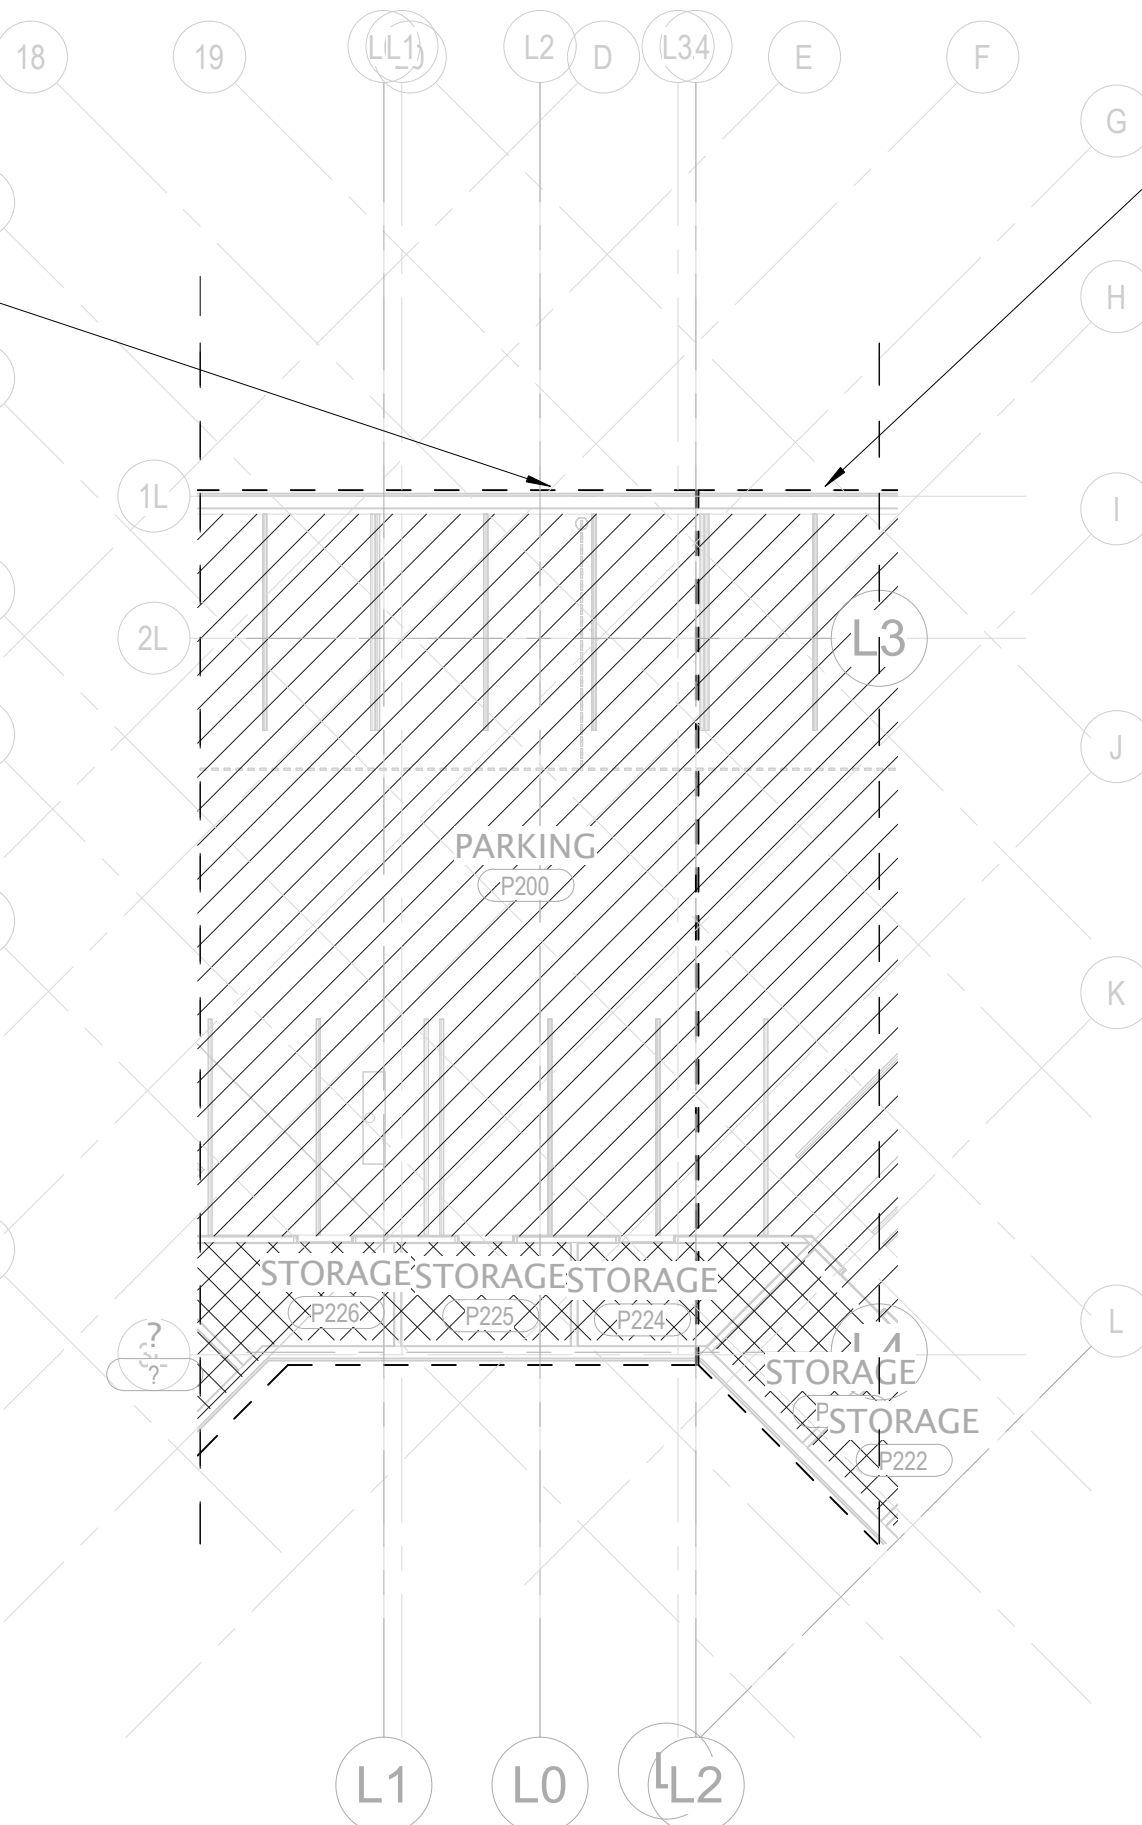


**WET SPRINKLER ZONE TOWER B
LEVEL P2 ZONE 1
(APPROX. 23,900 SQ. FT.)**

TOWER AB LOBBY - LEVEL P2 - ZONING PLAN

1/16" = 1'-0"

**WET SPRINKLER ZONE TOWER A
LEVEL P2 ZONE 1
(APPROX. 23,900 SQ. FT.)**

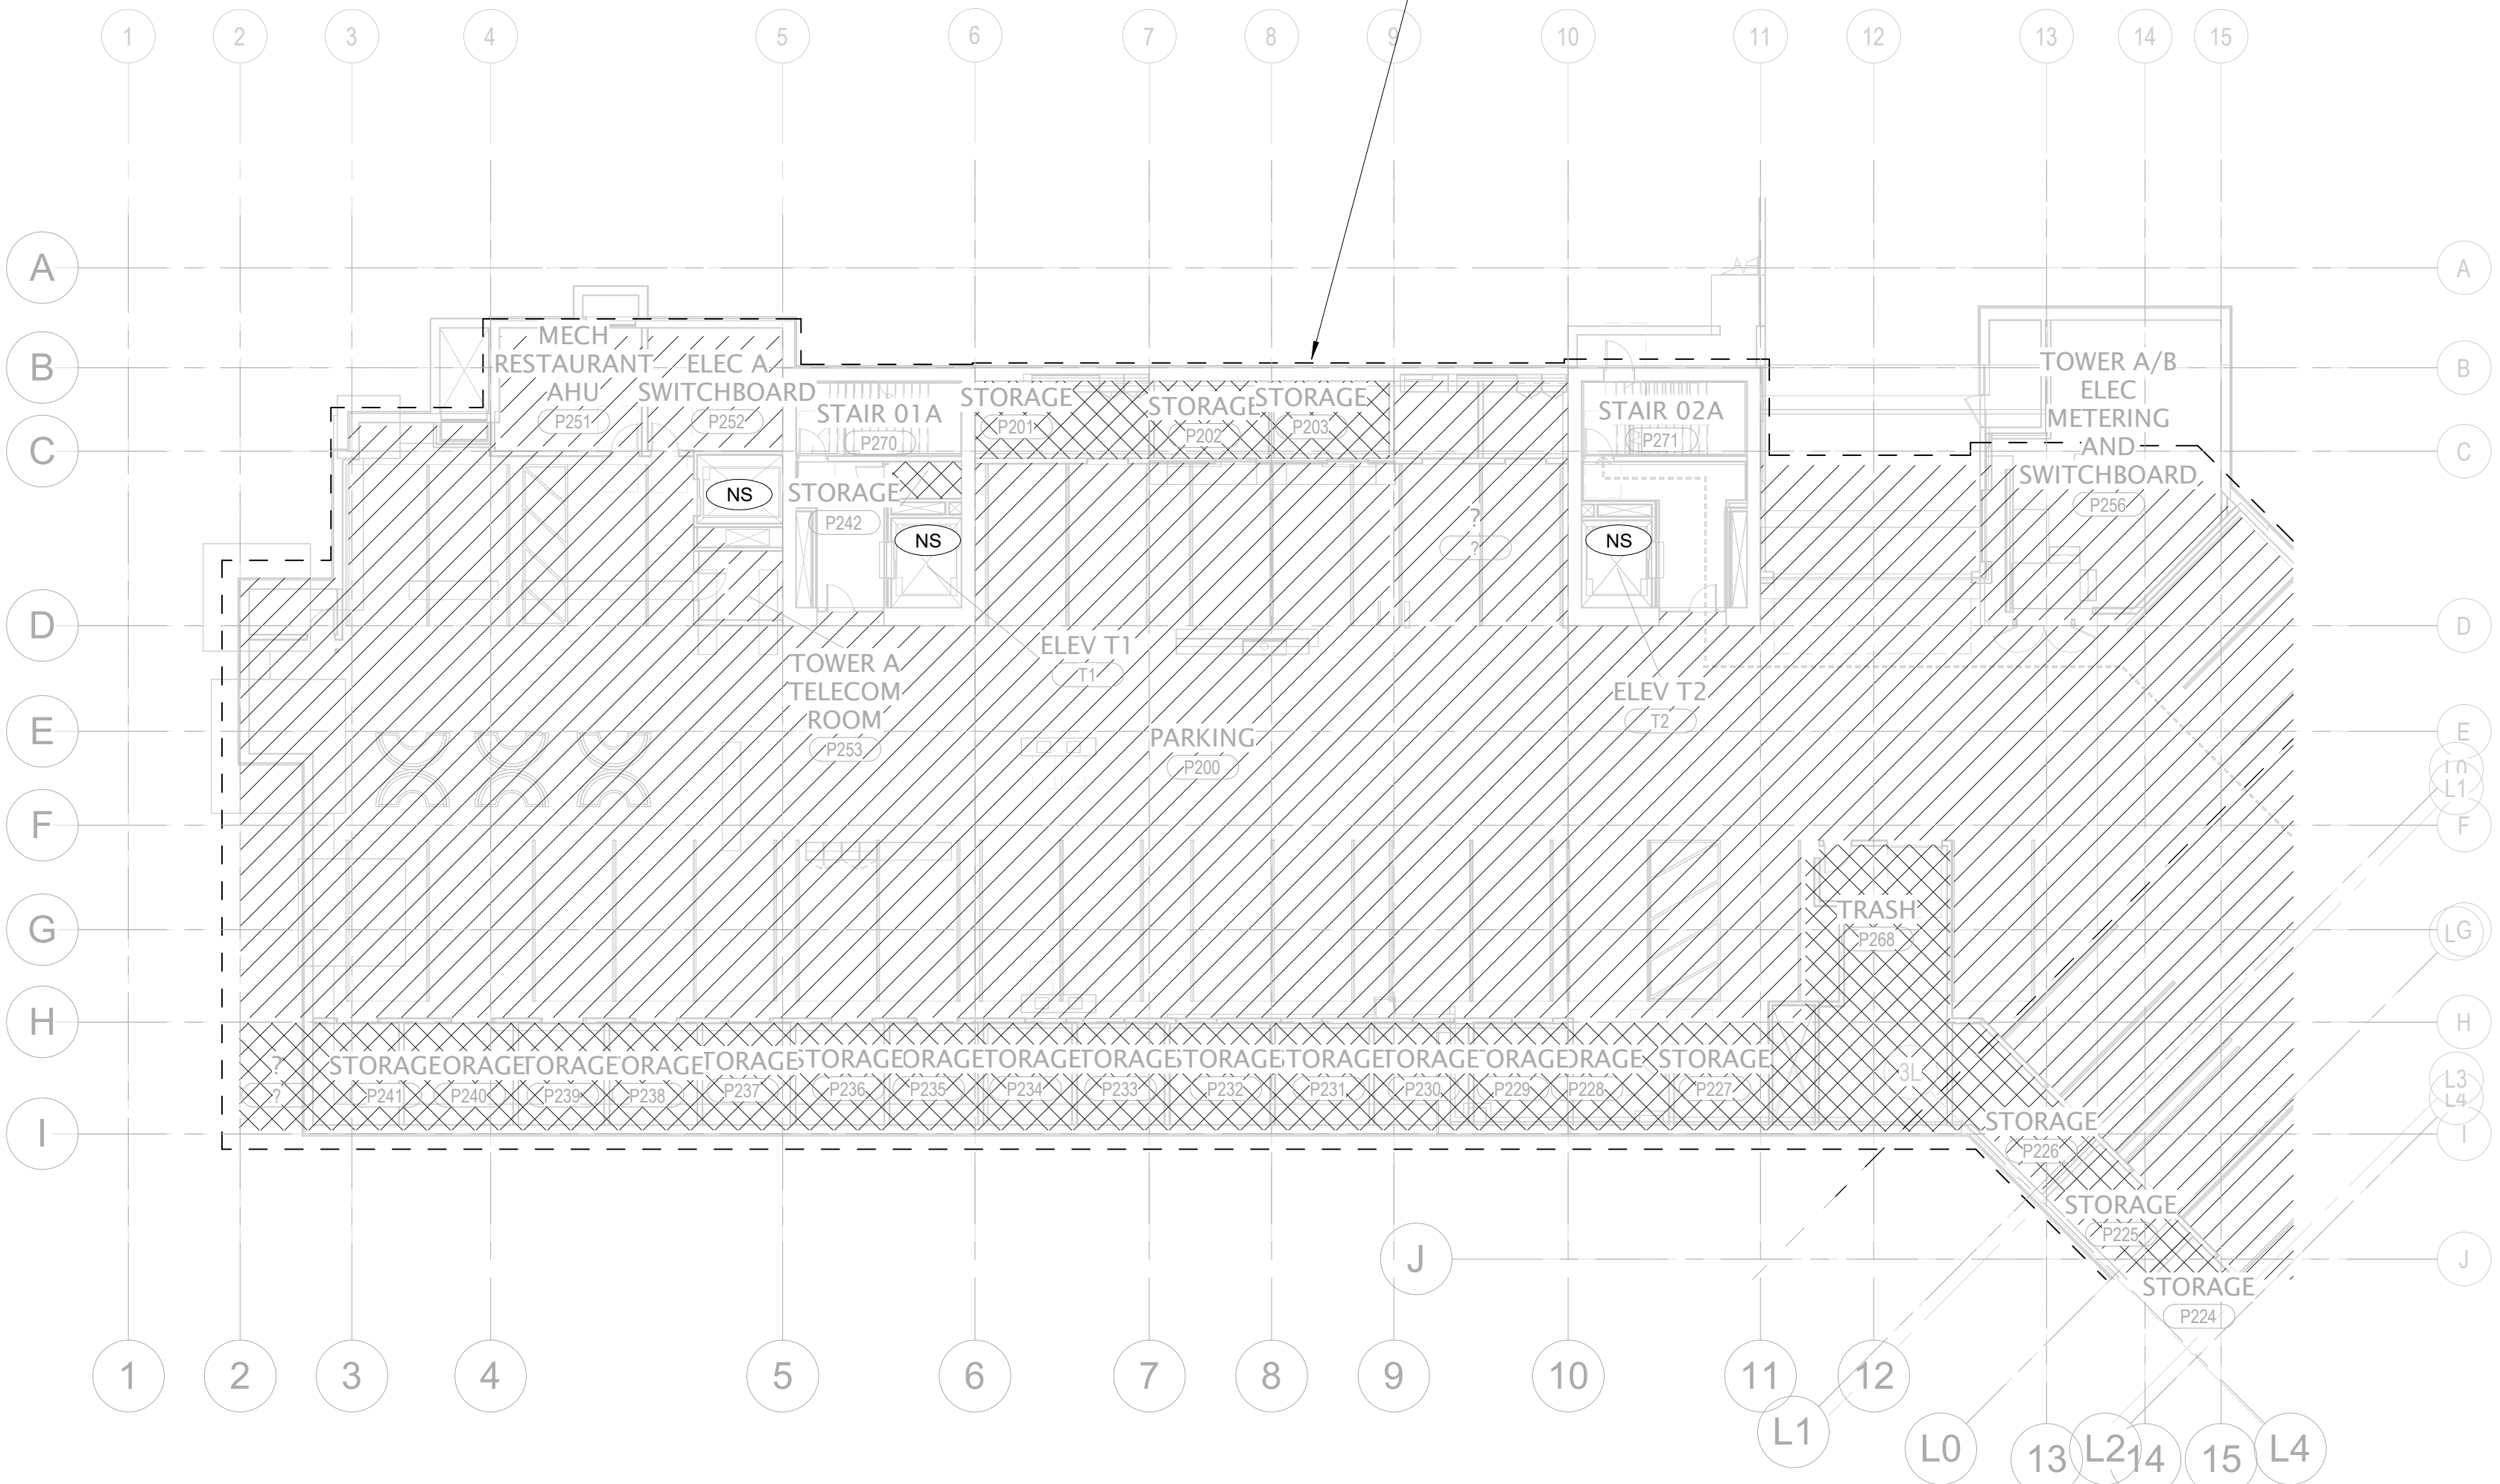


TOWER A - LEVEL P2 - ZONING PLAN

1/16" = 1'-0"

**WET SPRINKLER ZONE
TOWER A LEVEL 1 ZONE 1
(APPROX. 17,400 SQ. FT.)**

LOBBY SERVED
BY TOWER A
LEVEL 1 ZONE 1

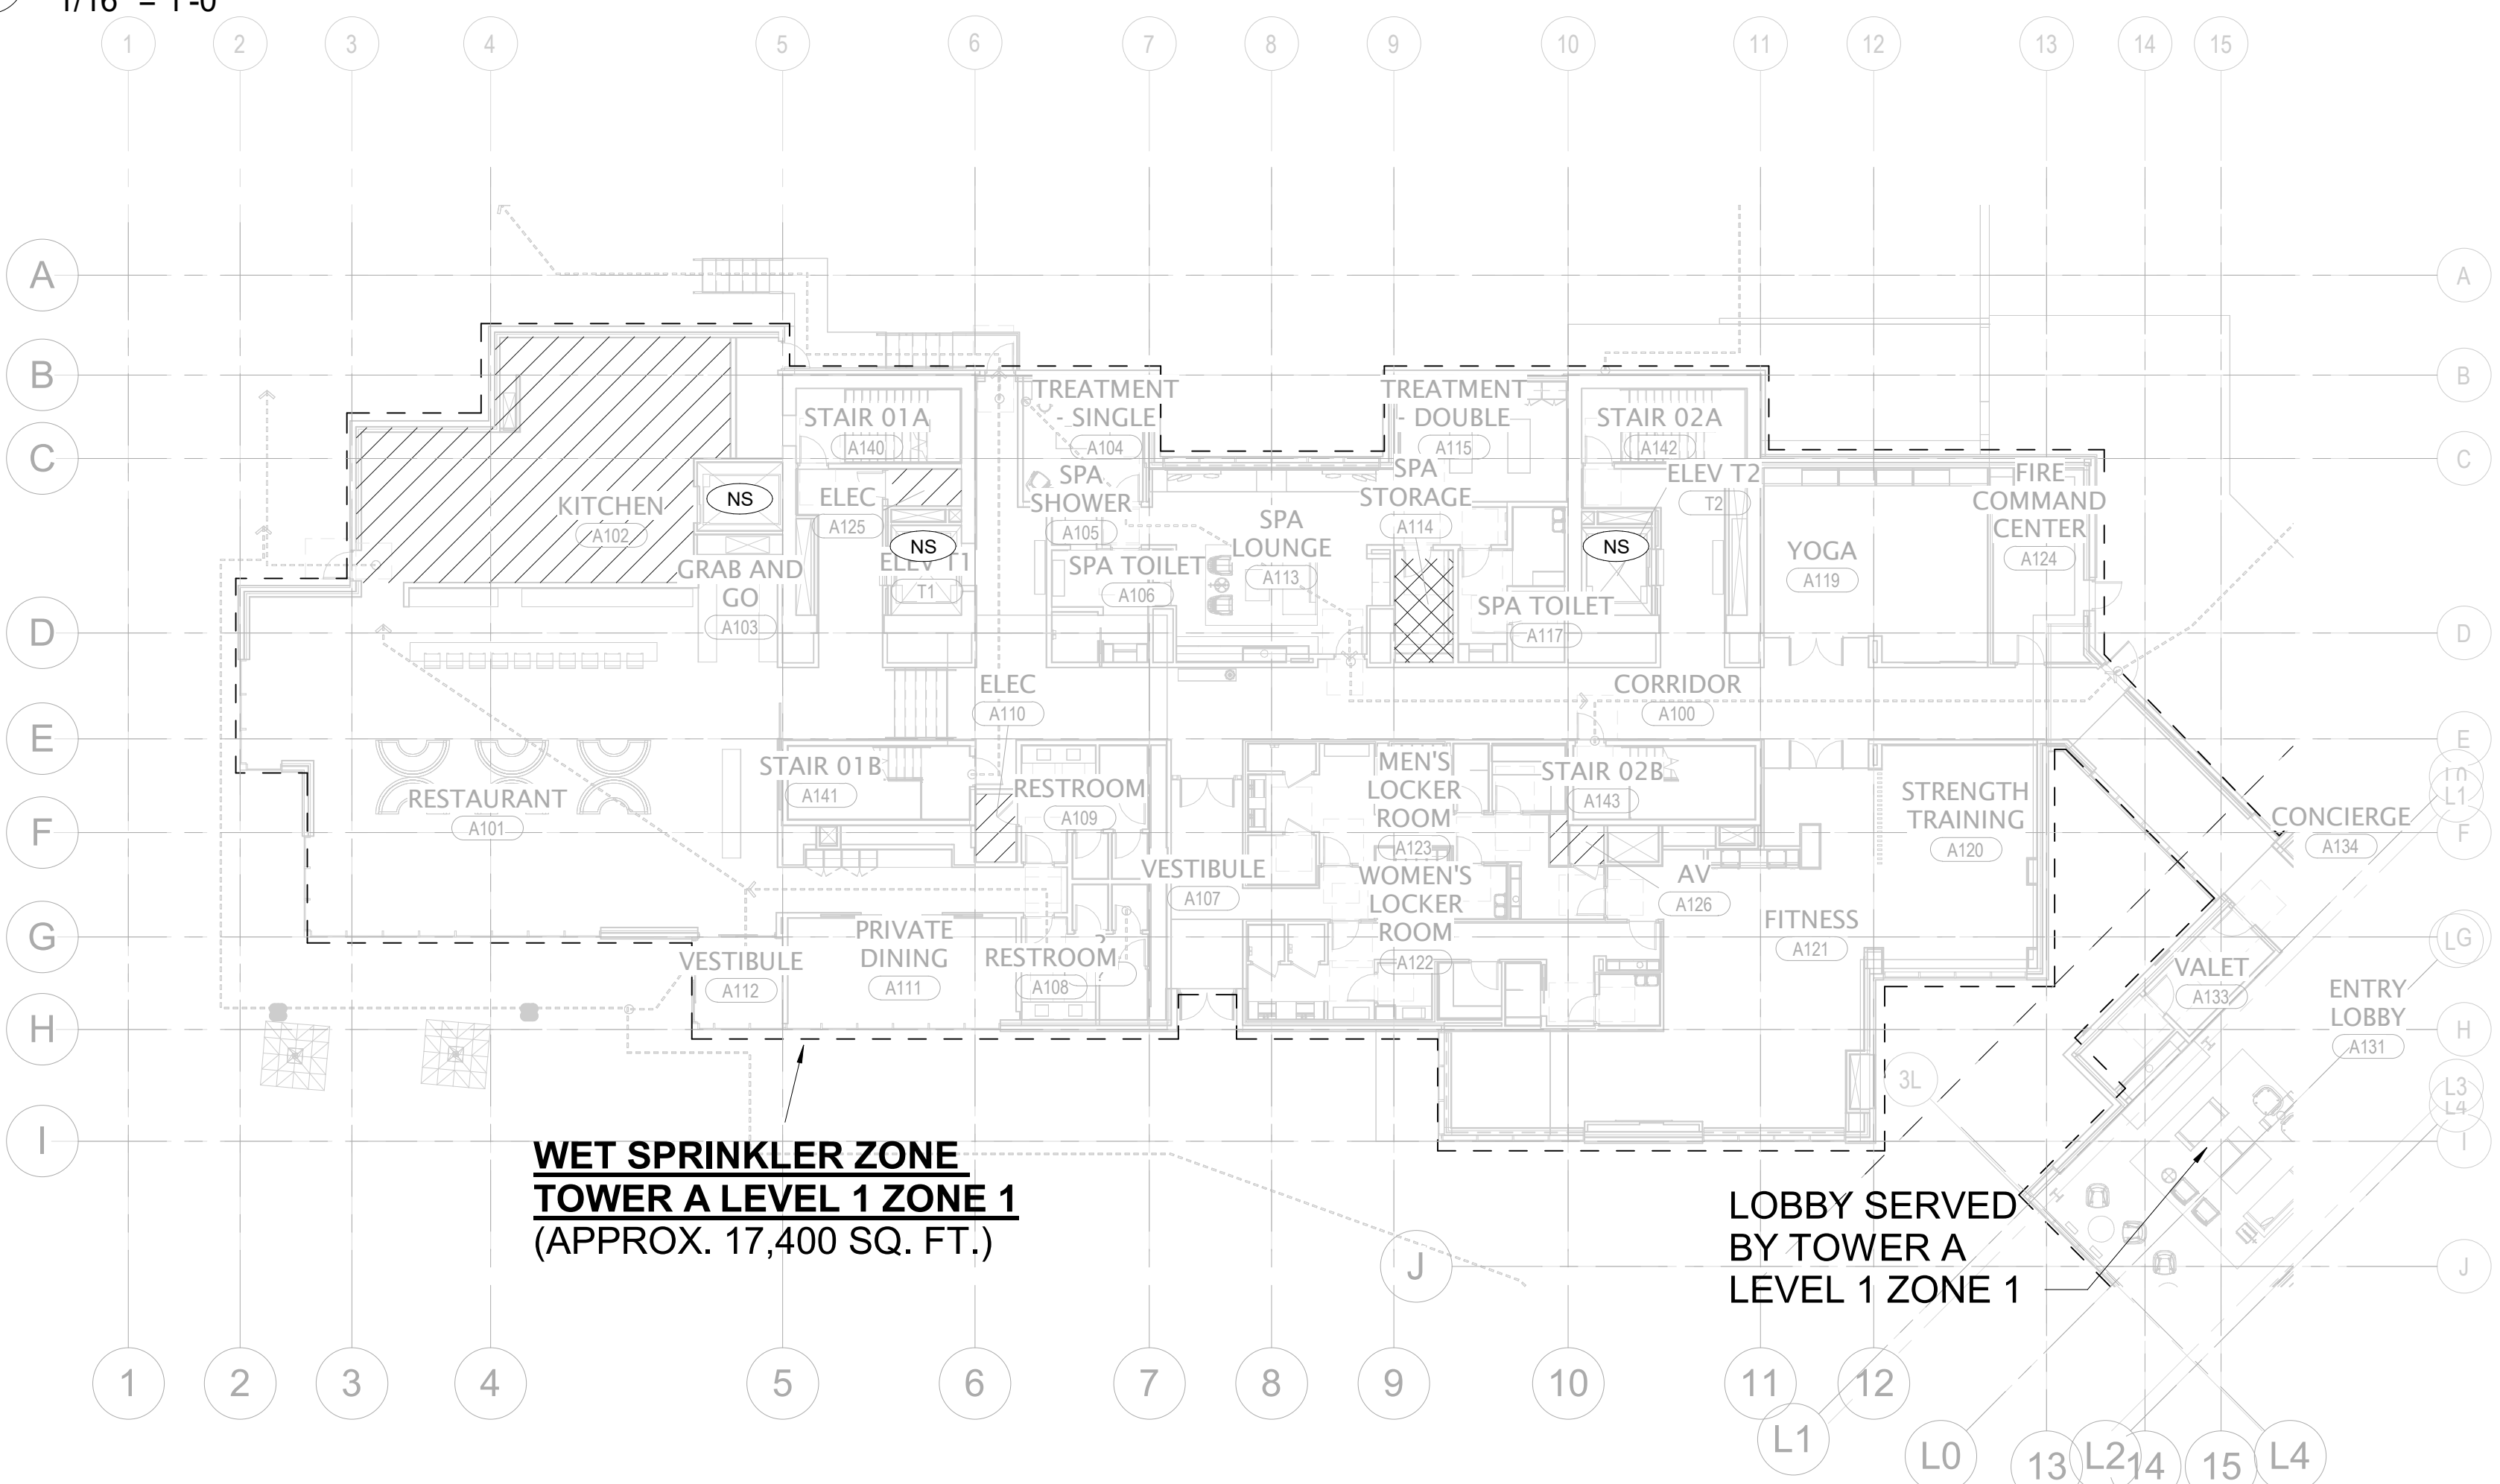

TOWER A - LEVEL 1 - ZONING PLAN

1/16" = 1'-0"

FIRE PROTECTION DESIGN HATCH LEGEND

LH	LIGHT HAZARD, SYSTEM PROVIDING A DENSITY OF 10 GPM/SQ. FT. OVER DESIGN AREA OF 1,800 SQ. FT. WITH 100 GPM HOSE ALLOWANCE
RES	RESIDENTIAL HAZARD, SYSTEM PROVIDING A DENSITY OF 10 GPM/SQ. FT. OVER DESIGN AREA OF 4 SPRINKLERS WITH 100 GPM HOSE ALLOWANCE
OH1	ORDINARY HAZARD GROUP 1, SYSTEM PROVIDING A DENSITY OF 15 GPM/SQ. FT. OVER DESIGN AREA OF 1,800 SQ. FT. WITH 250 GPM HOSE ALLOWANCE
OH2	ORDINARY HAZARD GROUP 2, SYSTEM PROVIDING A DENSITY OF 20 GPM/SQ. FT. OVER DESIGN AREA OF 1,800 SQ. FT. WITH 250 GPM HOSE ALLOWANCE
EX1	EXTRA HAZARD GROUP 1, SYSTEM PROVIDING A DENSITY OF 30 GPM/SQ. FT. OVER DESIGN AREA OF THE ENTIRE ROOM WITH 800 GPM HOSE ALLOWANCE
NS	NON-SPRINKLERED AREA