



Reserved for permit stamp

139 South Jackson St., Suite 800
Seattle, WA 98104
+1 206 834 3870
olsonkundig.com

Olson Kundig

project
SOMMET BLANC - C
DEER VALLEY, UTAH



Aspen Group USA, LLC
PO Box 980022
Park City, Utah 84098

Pool Consultant
Cloward H2O
2696 N University Ave., Suite 290
Provo, UT 84604

Landscape Architect
EPG Design
6948 South High Tech Drive, Suite 100
Midvale, Utah 84047

Specifications Writer
Friday Group
86 Mainelli Road
Middlebury, VT

Code Consultant
Holmes
600 1st Avenue, Suite 200A
Seattle, WA 98104

Fire Protection Engineer
Jensen Hughes
One Research Drive, Suite 305C
Westborough, MA 01581

Vertical Transportation Consultant
Larch Bates
19515 North Creek Parkway, Suite 304
Bothell, WA 98011

Structural Engineer
Magnusson Klemencic Associates
1301 5th Ave., Suite 3200
Seattle, WA 98101

Lighting Designer
O-
1319 SE MLK Blvd., Suite 210
Portland, Oregon 97219

Building Envelope Consultant
RDH
2101 N 34th St
Seattle, WA 98103

Accessibility Consultant
Studio Pacifica
2144 Westlake Ave N, Suite F
Seattle, WA 98109

MEP Engineer
WSP USA
1001 Fourth Ave., Suite 3100
Seattle, WA 98154

principal architect..._TK_____
project manager..._JCC_____
drawn by..._CRS, SMK_____
checked by..._Checker_____
job no. 20052
date 05/17/2024


revisions:

no. date by


IFC Set 2 of 3
05/17/2024

FIRE PROTECTION -
TOWER C - ZONING
PLANS


FP1.07

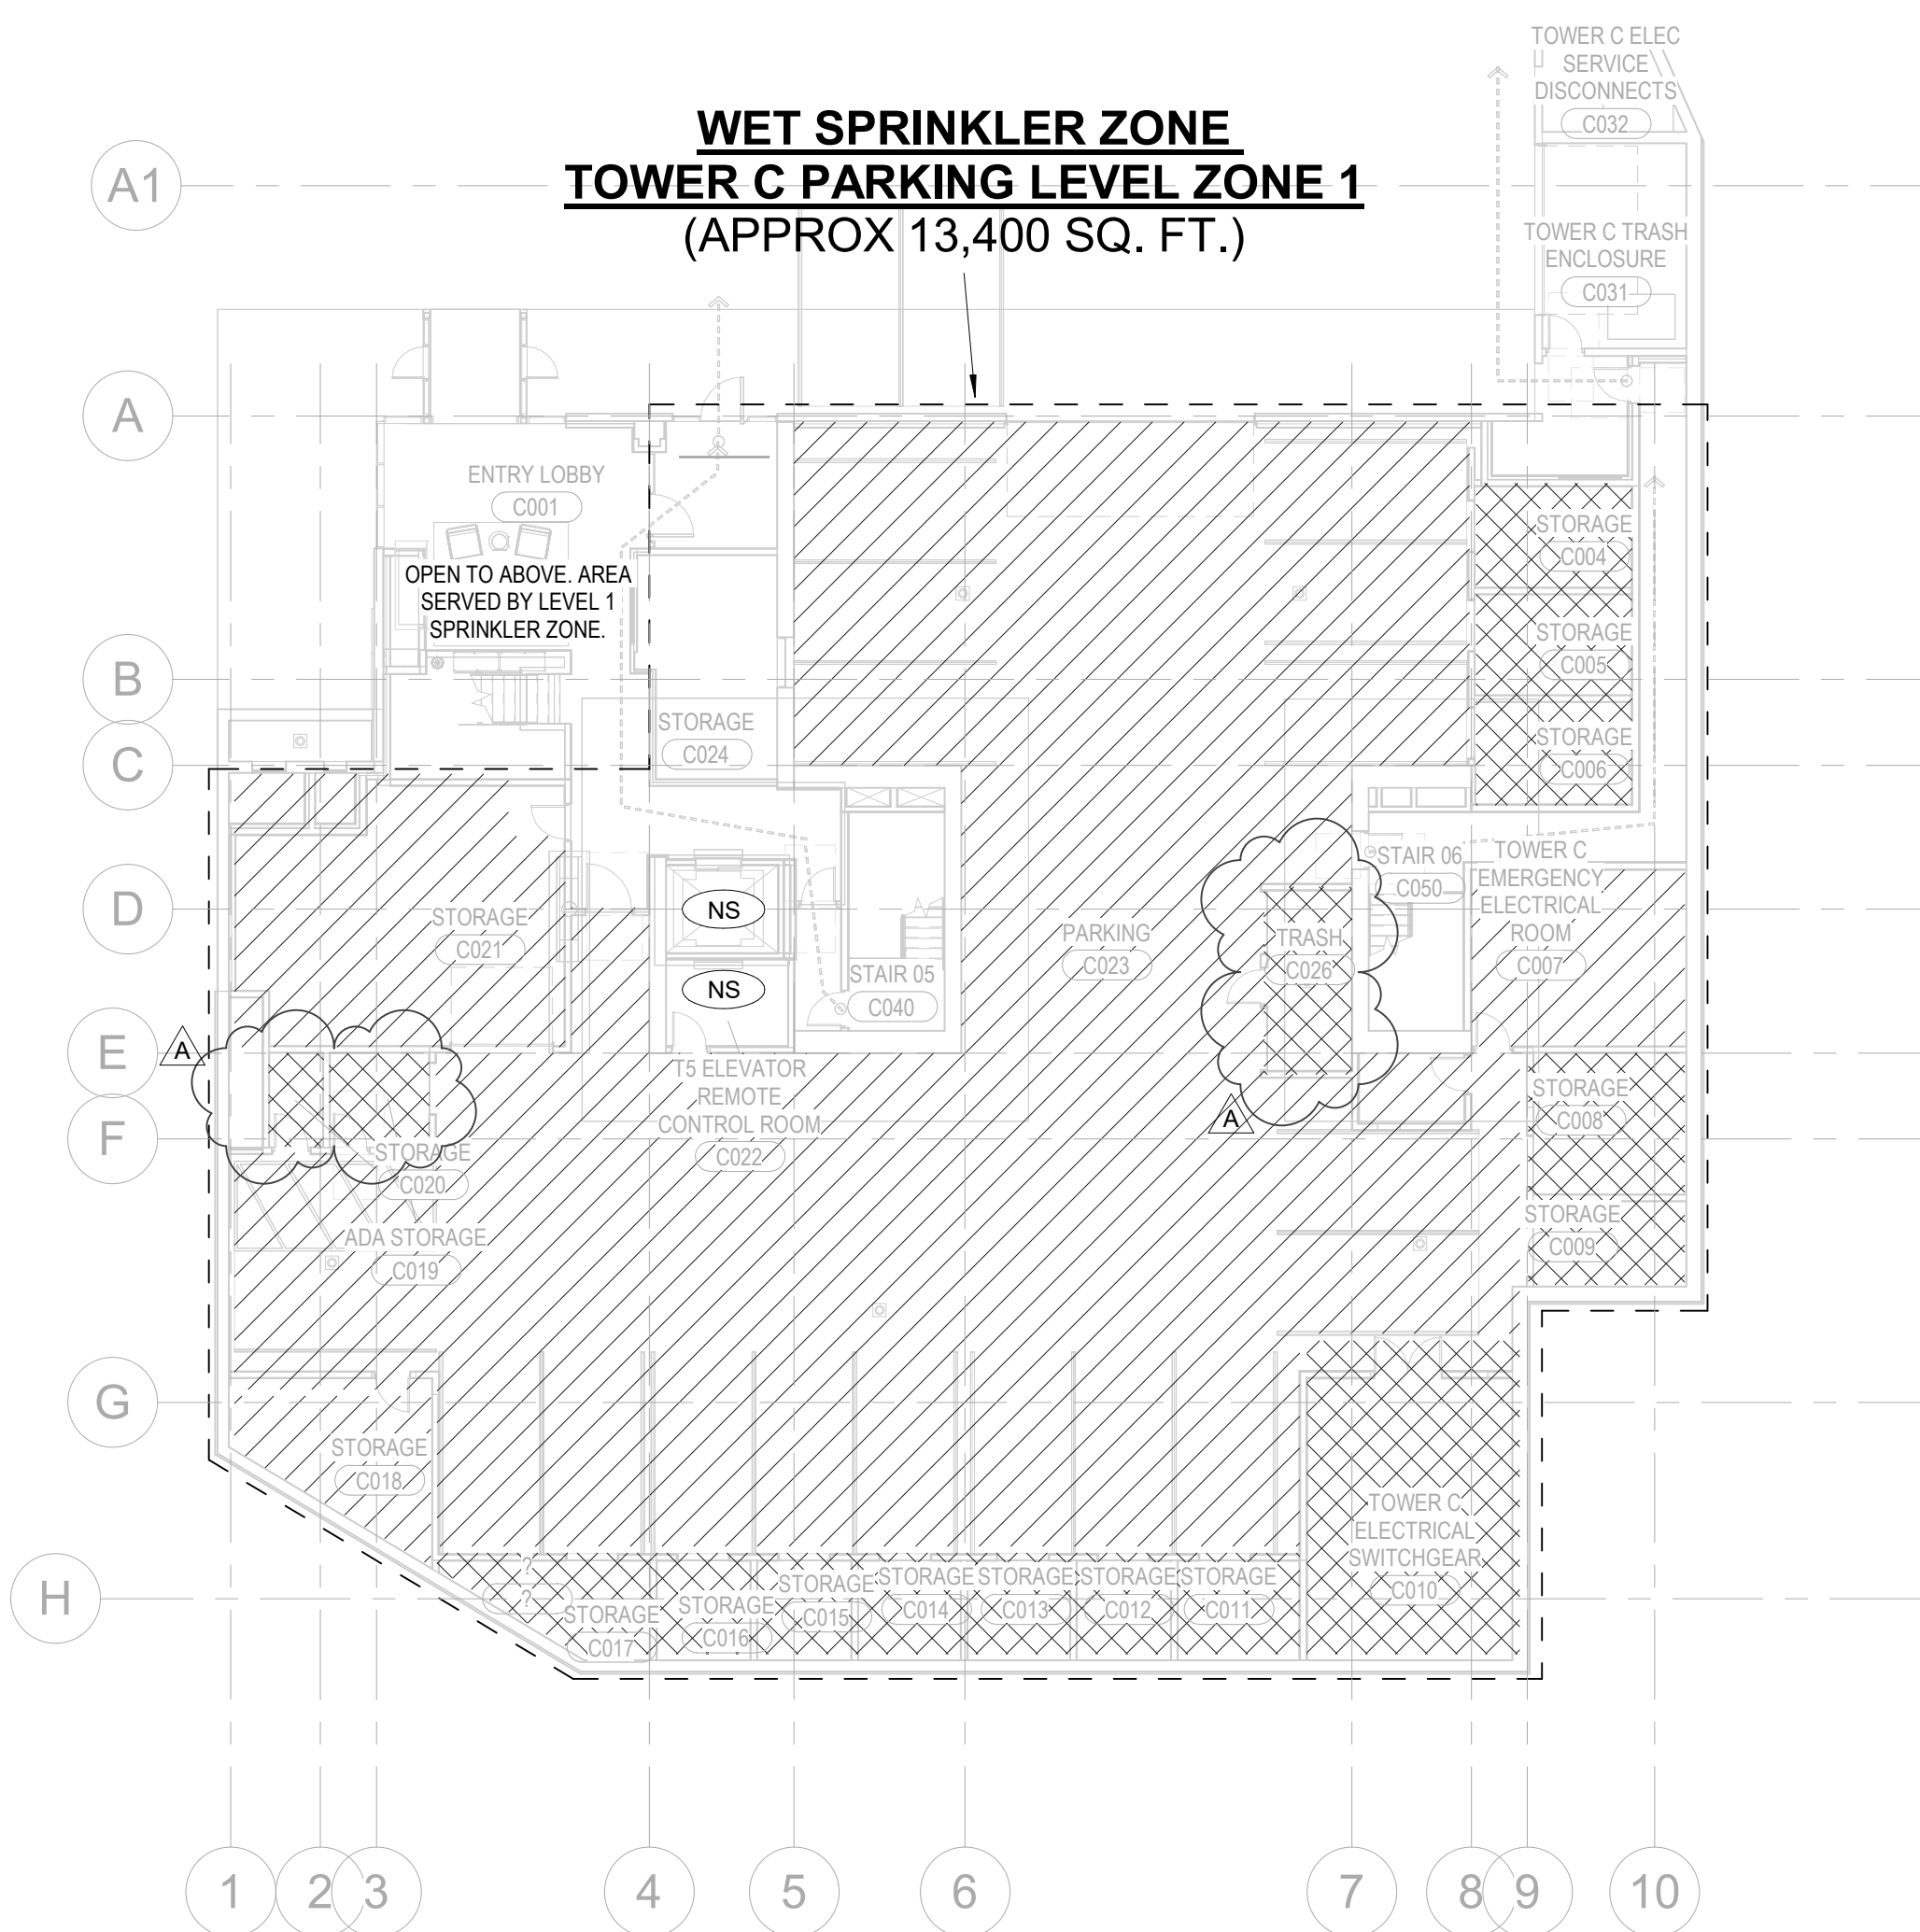


1 TOWER C - PARKING LEVEL - ZONING PLAN
1/16" = 1'-0"

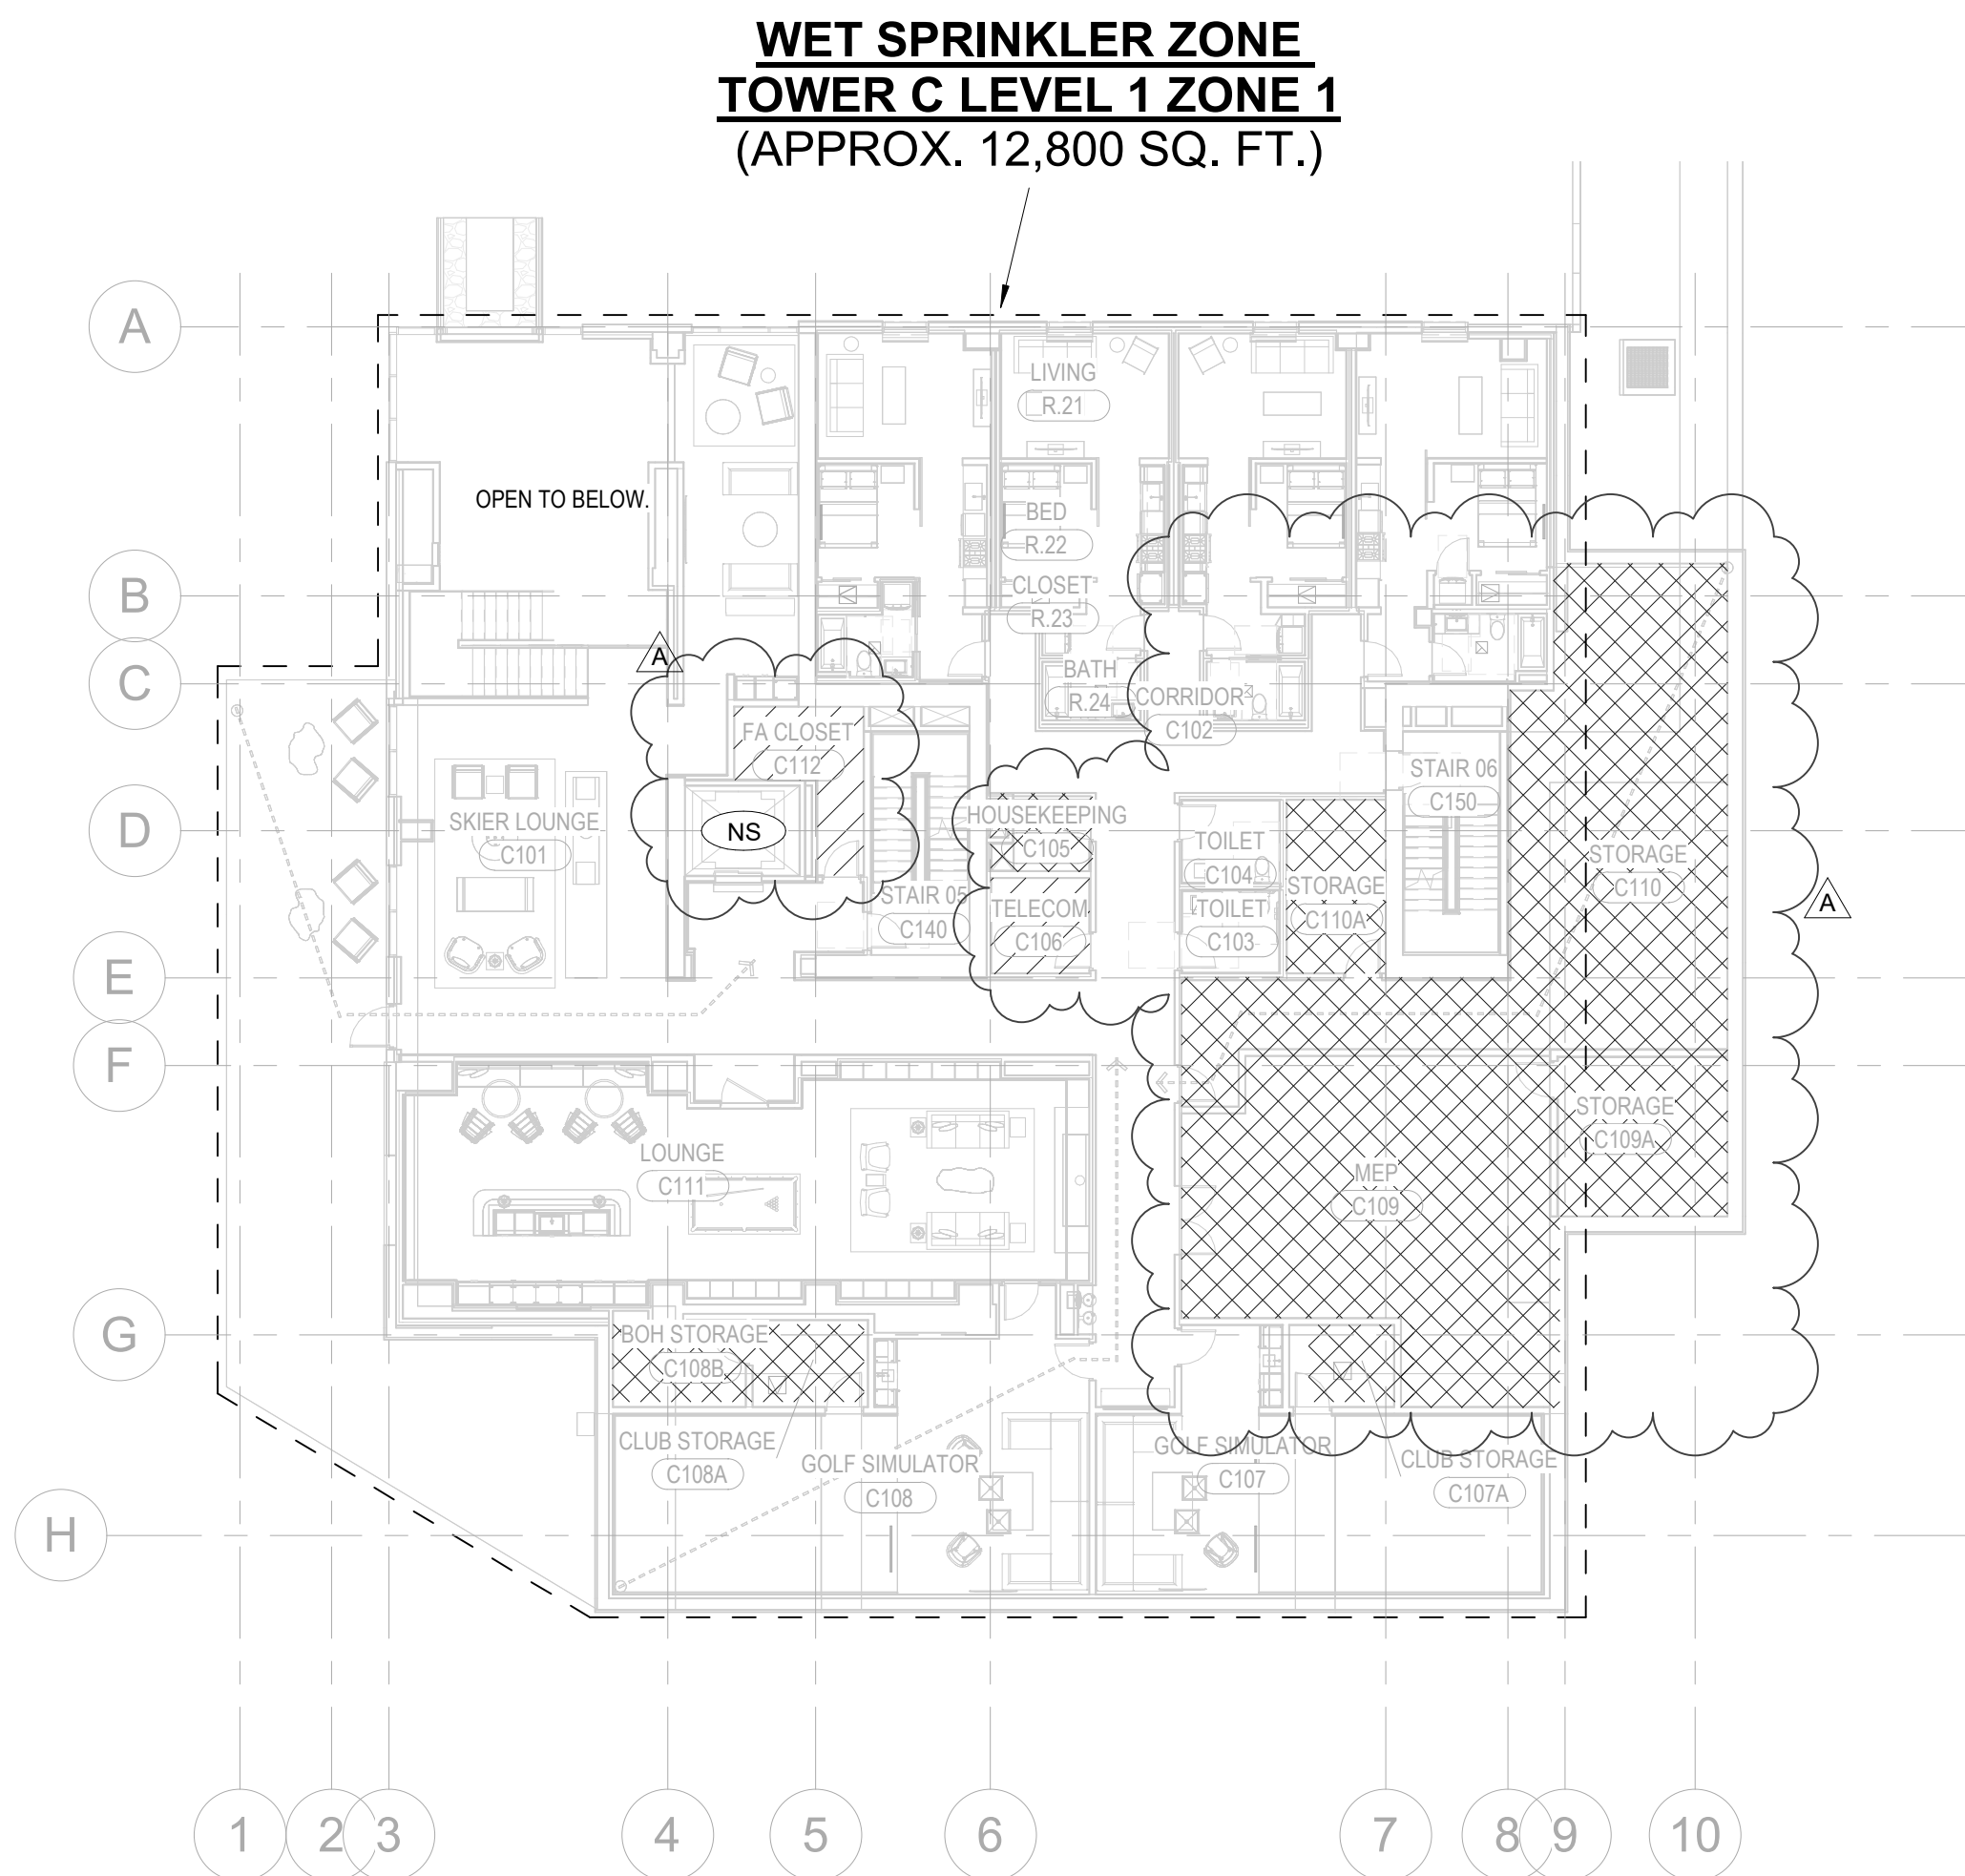

2 TOWER C - LEVEL 1 - ZONING PLAN
1/16" = 1'-0"

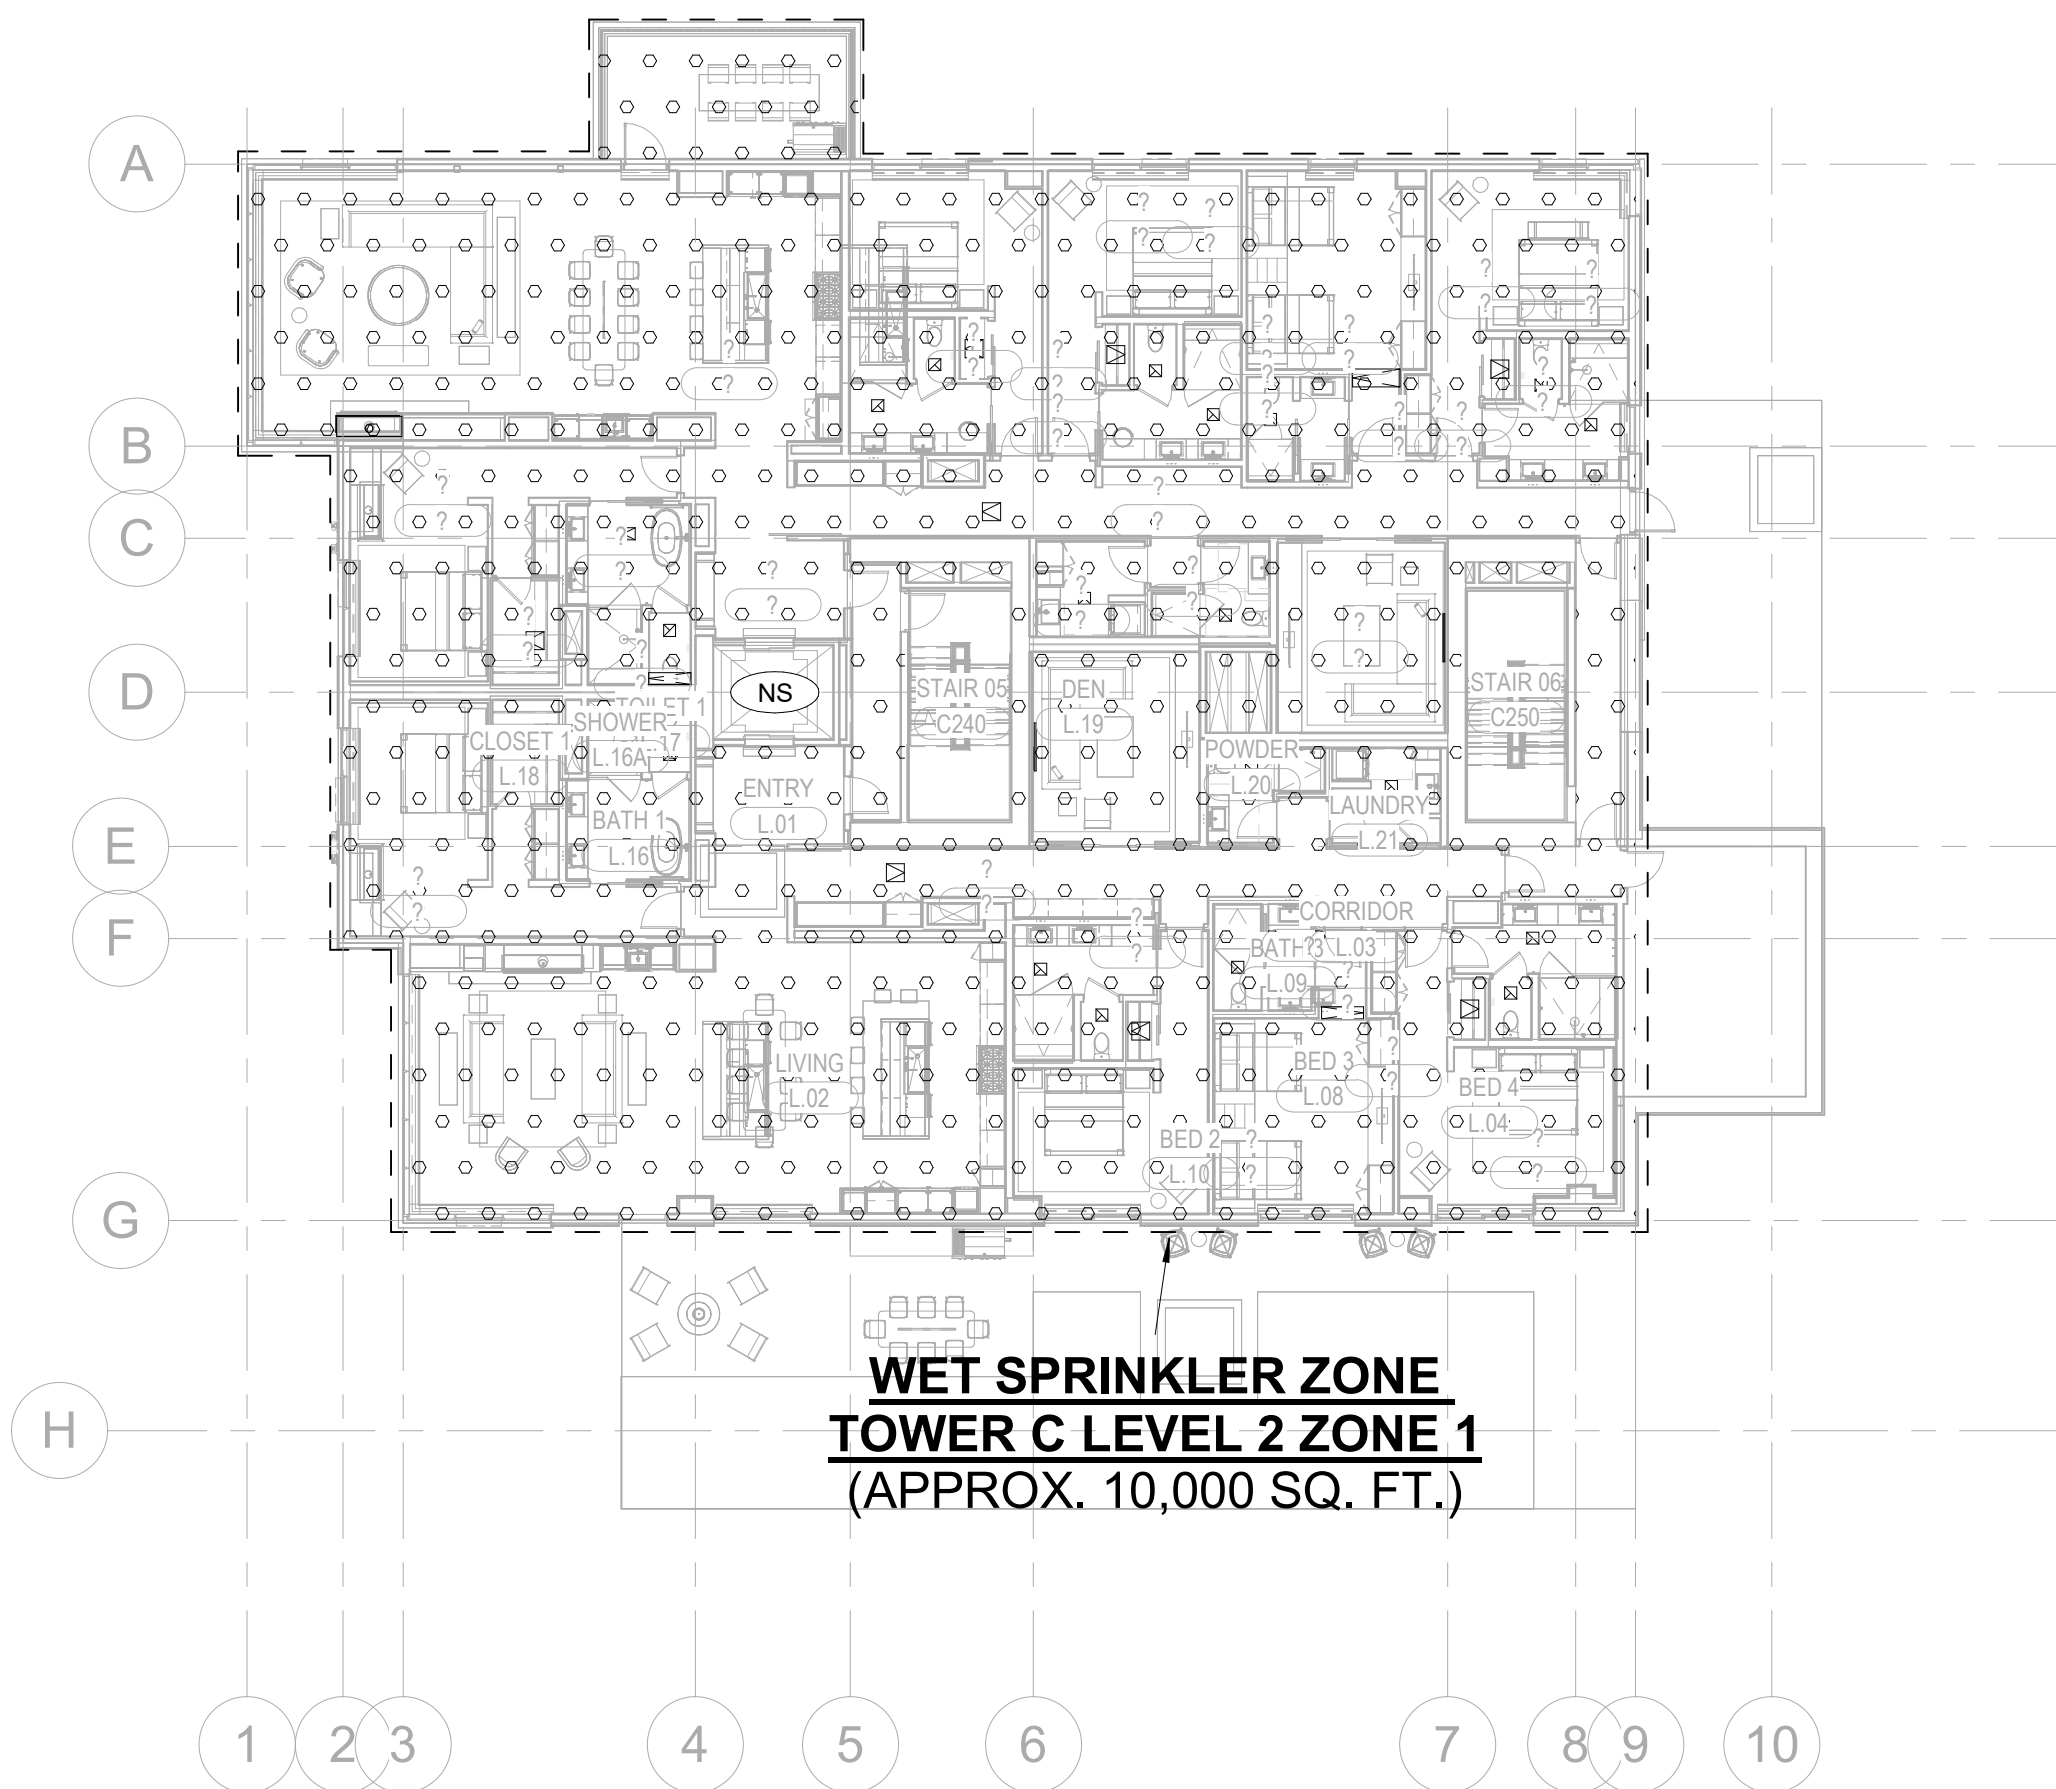

3 TOWER C - LEVEL 2 - ZONING PLAN
1/16" = 1'-0"

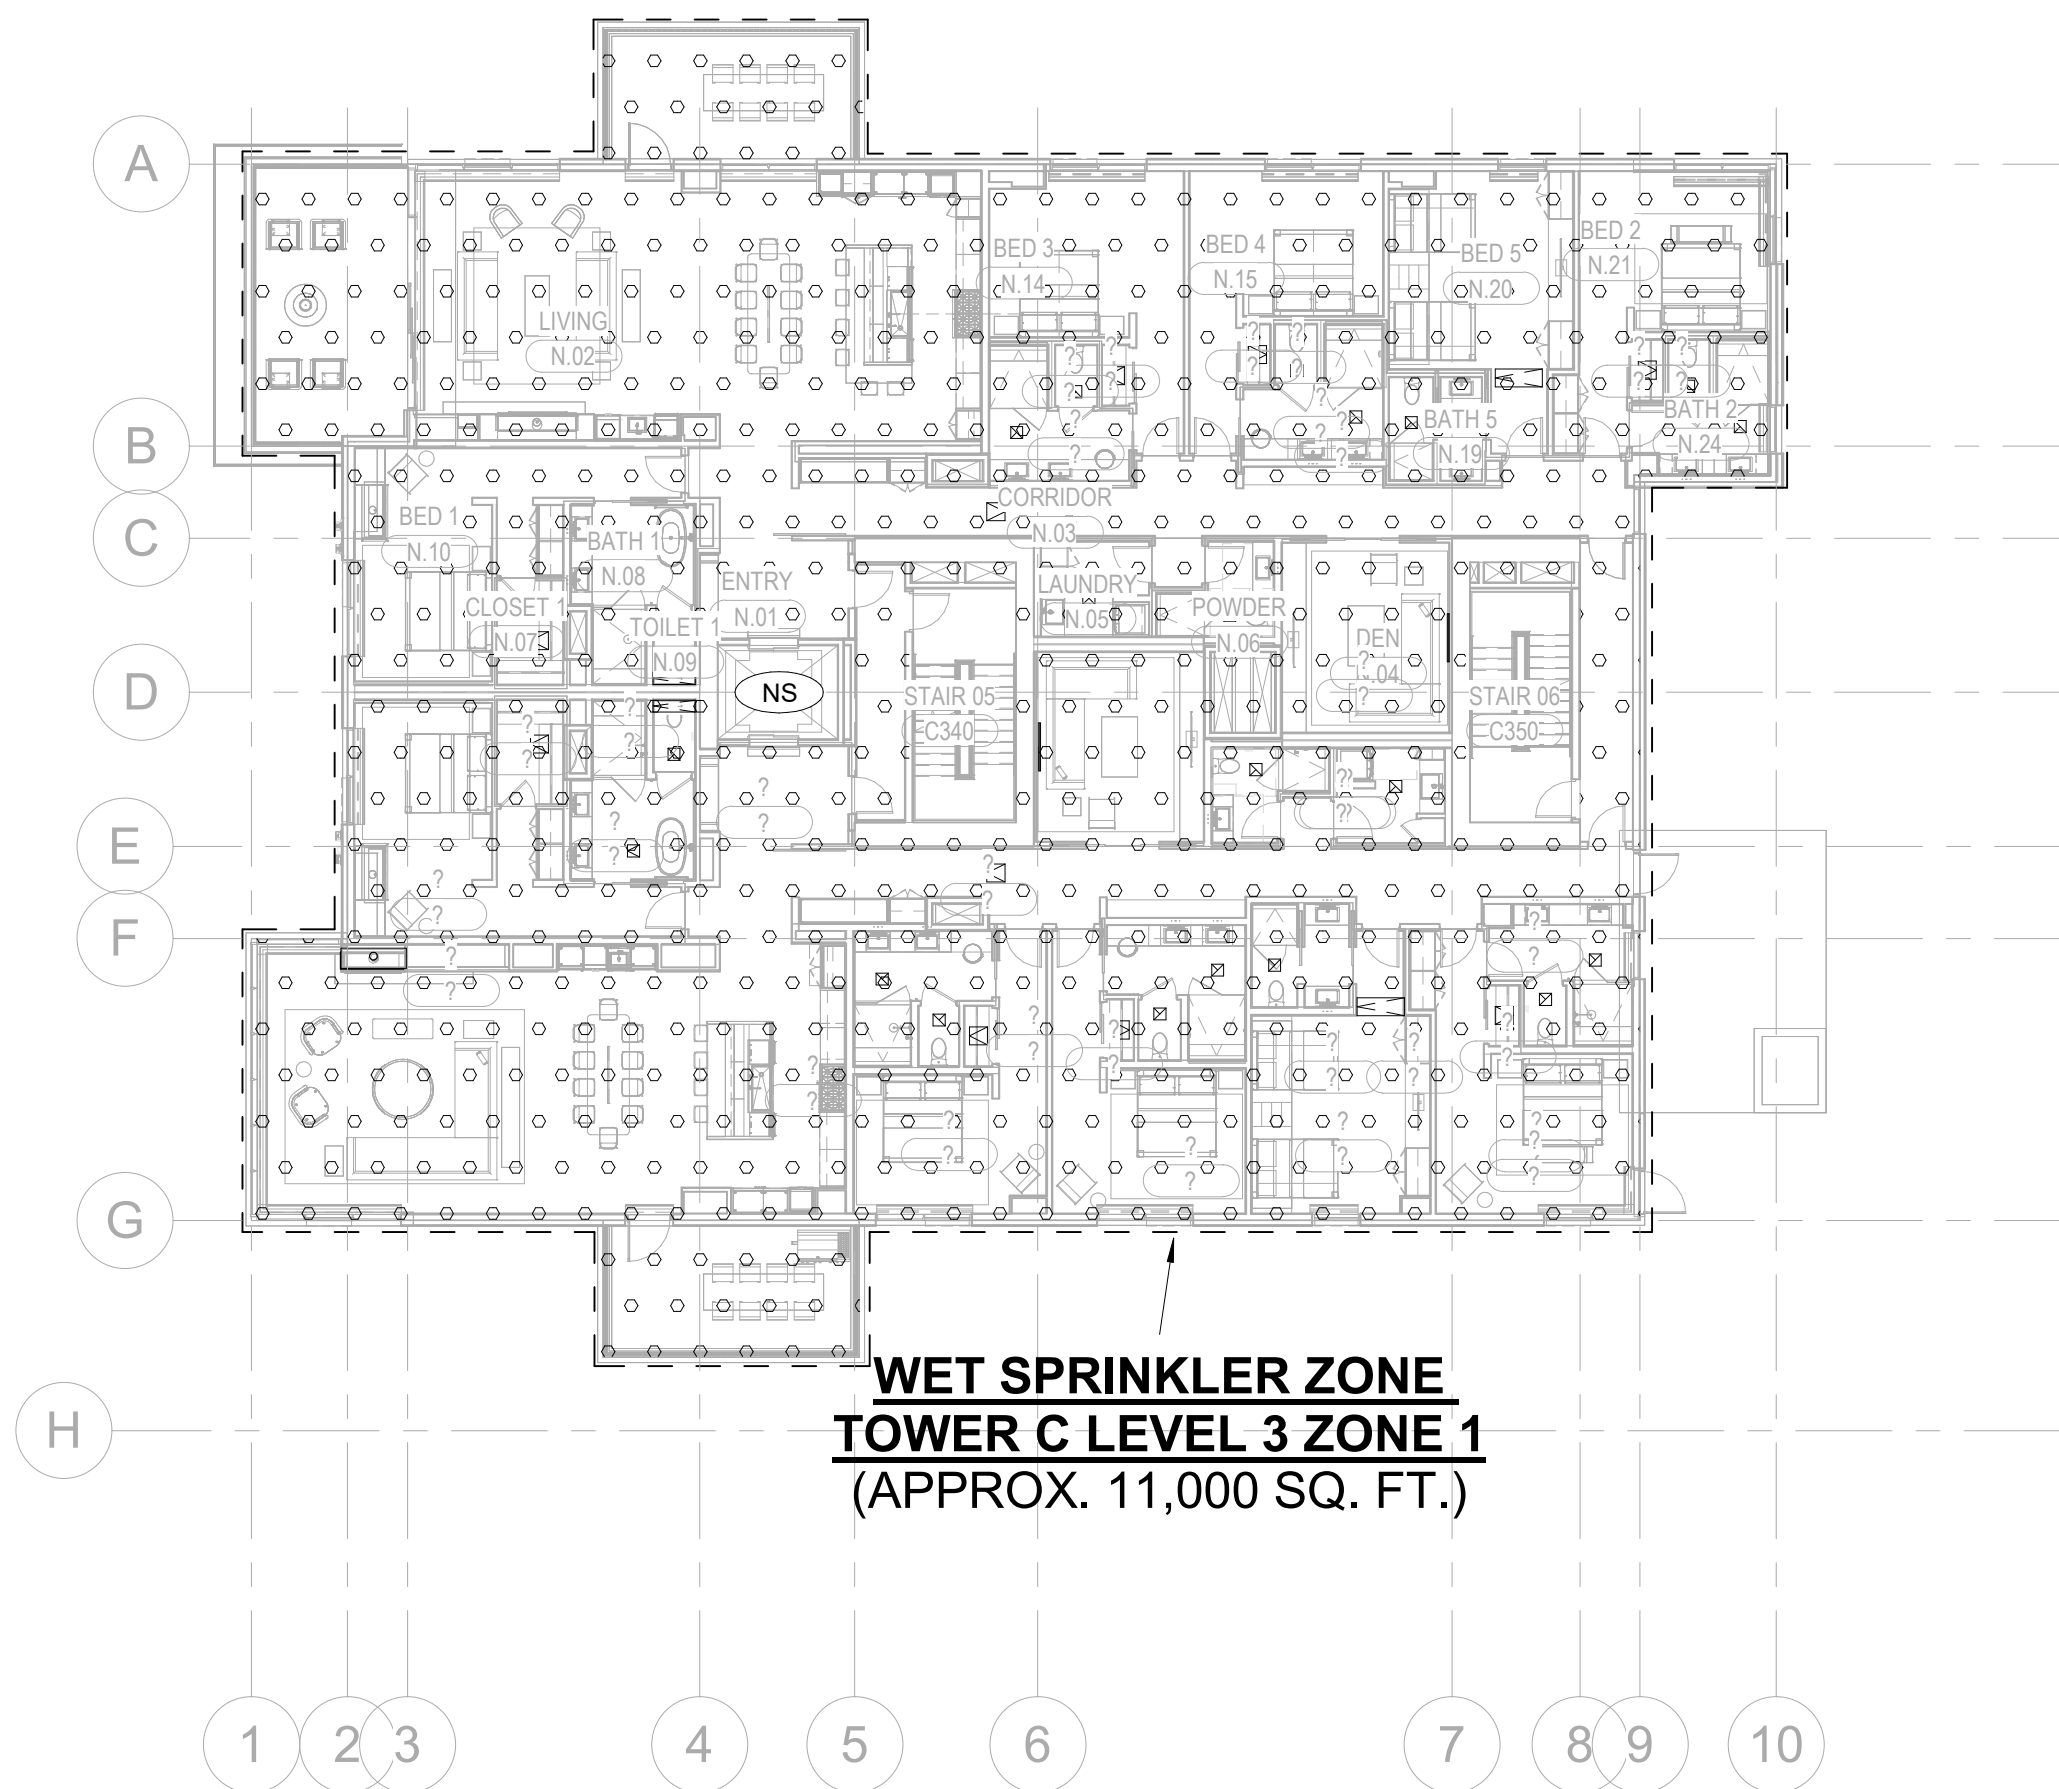

4 TOWER C - LEVEL 3 - ZONING PLAN
1/16" = 1'-0"

FIRE PROTECTION DESIGN HATCH LEGEND

	LH	LIGHT HAZARD; SYSTEM PROVIDING A DENSITY OF .10 GPMSQFT. OVER DESIGN AREA OF 1,500 SQ. FT. WITH 100 GPM HOSE ALLOWANCE
o o o o	RES	RESIDENTIAL HAZARD; SYSTEM PROVIDING A DENSITY OF .10 GPMSQFT. OVER DESIGN AREA OF 4 SPRINKLERS WITH 100 GPM HOSE ALLOWANCE
////	OH1	ORDINARY HAZARD GROUP 1; SYSTEM PROVIDING A DENSITY OF .15 GPMSQFT. OVER DESIGN AREA OF 1,500 SQ. FT. WITH 250 GPM HOSE ALLOWANCE
xxxx	OH2	ORDINARY HAZARD GROUP 2; SYSTEM PROVIDING A DENSITY OF .20 GPMSQFT. OVER DESIGN AREA OF 1,500 SQ. FT. WITH 250 GPM HOSE ALLOWANCE
++++	EX1	EXTRA HAZARD GROUP 1; SYSTEM PROVIDING A DENSITY OF .30 GPMSQFT. OVER DESIGN AREA OF THE ENTIRE ROOM WITH 500 GPM HOSE ALLOWANCE
	NS	NON-SPRINKLERED AREA