1. DIMENSIONS ARE TO FACE OF STUD OF EXTERIOR WALLS, CORRIDOR WALLS & INTERIOR WALLS, UNO 2. DIMENSIONS ARE TO CENTERLINE OF DEMISING WALLS, UNO.

3. ALL EXPOSED STRUCTURAL STEEL TO RECEIVE 1 HR INTUMESCENT PAINTING, UNO. 4. AT FRAMED EXTERIOR WALLS, FRAMING TO BE SET BACK 5/8" FROM FACE OF CONCRETE TO ALLOW

FOR FLUSH ALIGNMENT OF SHEATHING TO EDGE OF SLAB, UNO.

5. CASEWORK DIMENSIONS ARE TO FACE OF FINISH, UNO. 6. SEE SHEETS A0.10 AND A0.11 FOR ASSEMBLIES.

7. ALL CORRIDOR WALLS ARE TYPE **E6**, UNO. 8. ALL DEMISING WALLS ARE TYPE **J6**, UNO.

9. ALL INTERIOR PARTITIONS ARE TYPE **A6**, UNO. 10. ALL FURRING AROUND CONCRETE STRUCTURAL COLUMNS TYPE **G1**, UNO.

11. ALL VENT SHAFT WALLS ARE TYPE **K4**, UNO. 12. REFER TO LIFE SAFETY PLANS A0.30 - A0.34 FOR FULL EXTENT OF FIRE RATED WALLS.

13. UNIT PLAN LAYOUTS ON SHEETS A2.4A - A2.4R

14. ALL OWNER PARKING STALLS SHALL INCLUDE EV INFRASTURCTURE. 15. REFER TO SHEET A0.08 FOR ANSI TYPE B ACCESSIBILITY REQUIREMENTS.

16. REFER TO SHEET A0.07 FOR ANSI TYPE A ACCESSIBILITY REQUIREMENTS. 17. REFER TO SHEET A0.06 FOR ADA PUBLIC SPACE ACCESSIBILITY REQUIREMENTS. 18. ALL MECHANICAL EQUIPMENT LOCATED WITHIN ELEVATOR/MECHANICAL EQUIPMENT ENCLOSURE.

ENLARGED PLAN AND ELEVATION GENERAL NOTES

1. REFER TO SHEET A0.08 FOR ANSI OPTION A & OPTION B ACCESSIBILITY REQUIREMENTS.

2. REFER TO SHEET A0.07 FOR ANSI TYPE A ACCESSIBILITY REQUIREMENTS.

3. REFER TO SHEET A0.06 FOR ADA + PUBLIC SPACE ACCESSIBILITY REQUIREMENTS 4. ALL MAX, MIN, ALIGN AND CLEAR DIMENSIONS ARE TO

FINISHED FACE OF WALL, U.N.O. 5. WHERE CLEAR AND ALIGN NOTATION CONFLICT WITH SPECIFIC DIMENSIONS, CLEAR AND ALIGN NOTATION

ARE TO BE FOLLOWED. 6. GC TO ADD BACKING FOR FIXTURES AS REQUIRED, GC TO COORDINATE.

> **ASPEN** GROUP Aspen Group USA, LLC PO Box 980022 Park City, Utah 84098

* THOMAS WALTER -

7298177-0301

• —

KUNDIG

Pool Consultant
Cloward H20 2696 N University Ave, Suite 290 Provo, UT 84604

<u>Landscape Architect</u> **EPG Design**6949 South High Tech Drive, Suite 100
Midvale, Utah 84047

Specifications Writer
Friday Group
88 Mainelli Road Middlebury, VT Code Consultant Holmes

600 1st Avenue, Suite 200A Seattle, WA 98104 Fire Protection Engineer
Jensen Hughes
One Research Drive, Suite 305C
Westborough, MA 01581

Vertical Transportation Consulatant Lerch Bates

19515 North Creek Parkway, Suite 304 Bothell, WA 98011

Structural Engineer

Magnusson Klemencic Associates
1301 5th Ave, Suite 3200

Seattle, WA 98101 <u>Lighting Designer</u>

1319 SE MLK Blvd, Suite 210 Portland, Oregon 97219

2101 N 34th St Seattle, WA 98103

Building Envelope Consultant RDH

Accessibility Consultant
Studio Pacifica 2144 Westlake Ave N, Suite F

Seattle, WA 98109

MEP Engineer
WSP USA
1001 Fourth Ave., Suite 3100
Seattle, WA 98154

principal architect <u>TK, KM</u> project manager__TM, JB, SL, MD drawn by SK, SS, JR, CP, EA, JF, BD


checked by JB job no. 20052


S 06/20/25 ASI-014 H 03/24/25 ASI 005 B 07/19/24 ASI 001


no. date

IFC SET 3 OF 3 05/31/2024

INTERIOR ELEVATIONS -TOWER B- APRES SKI

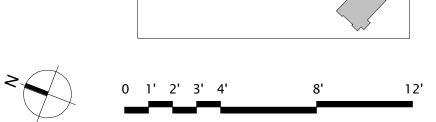

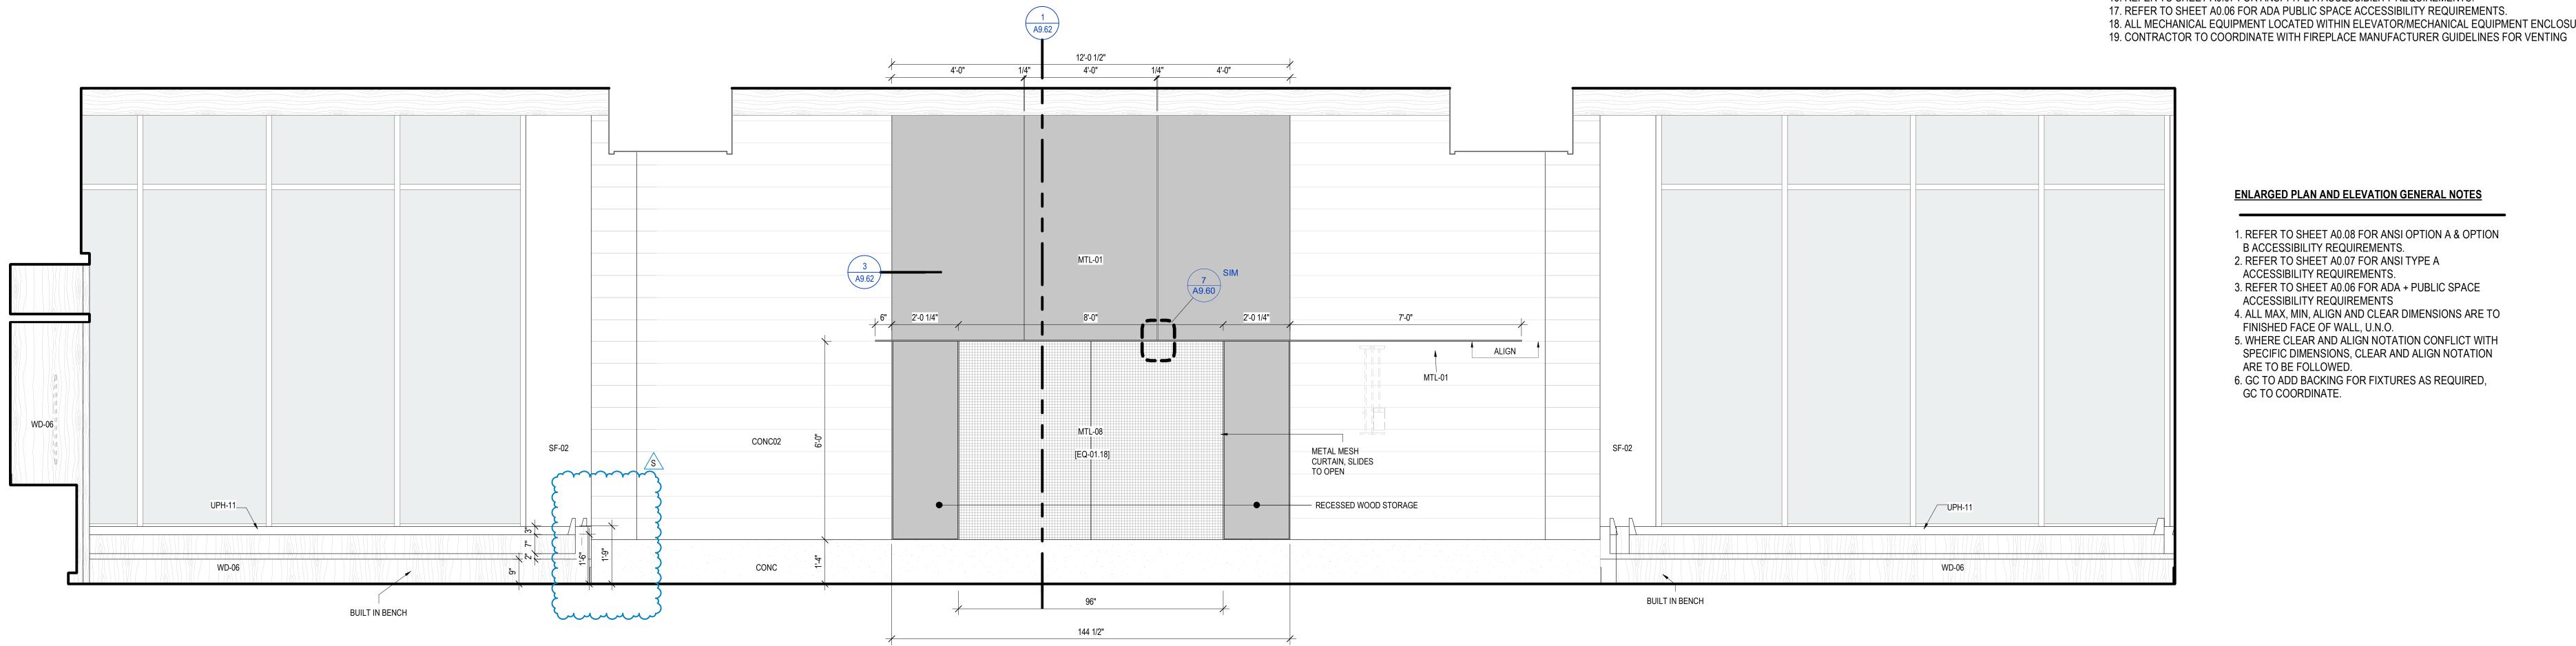

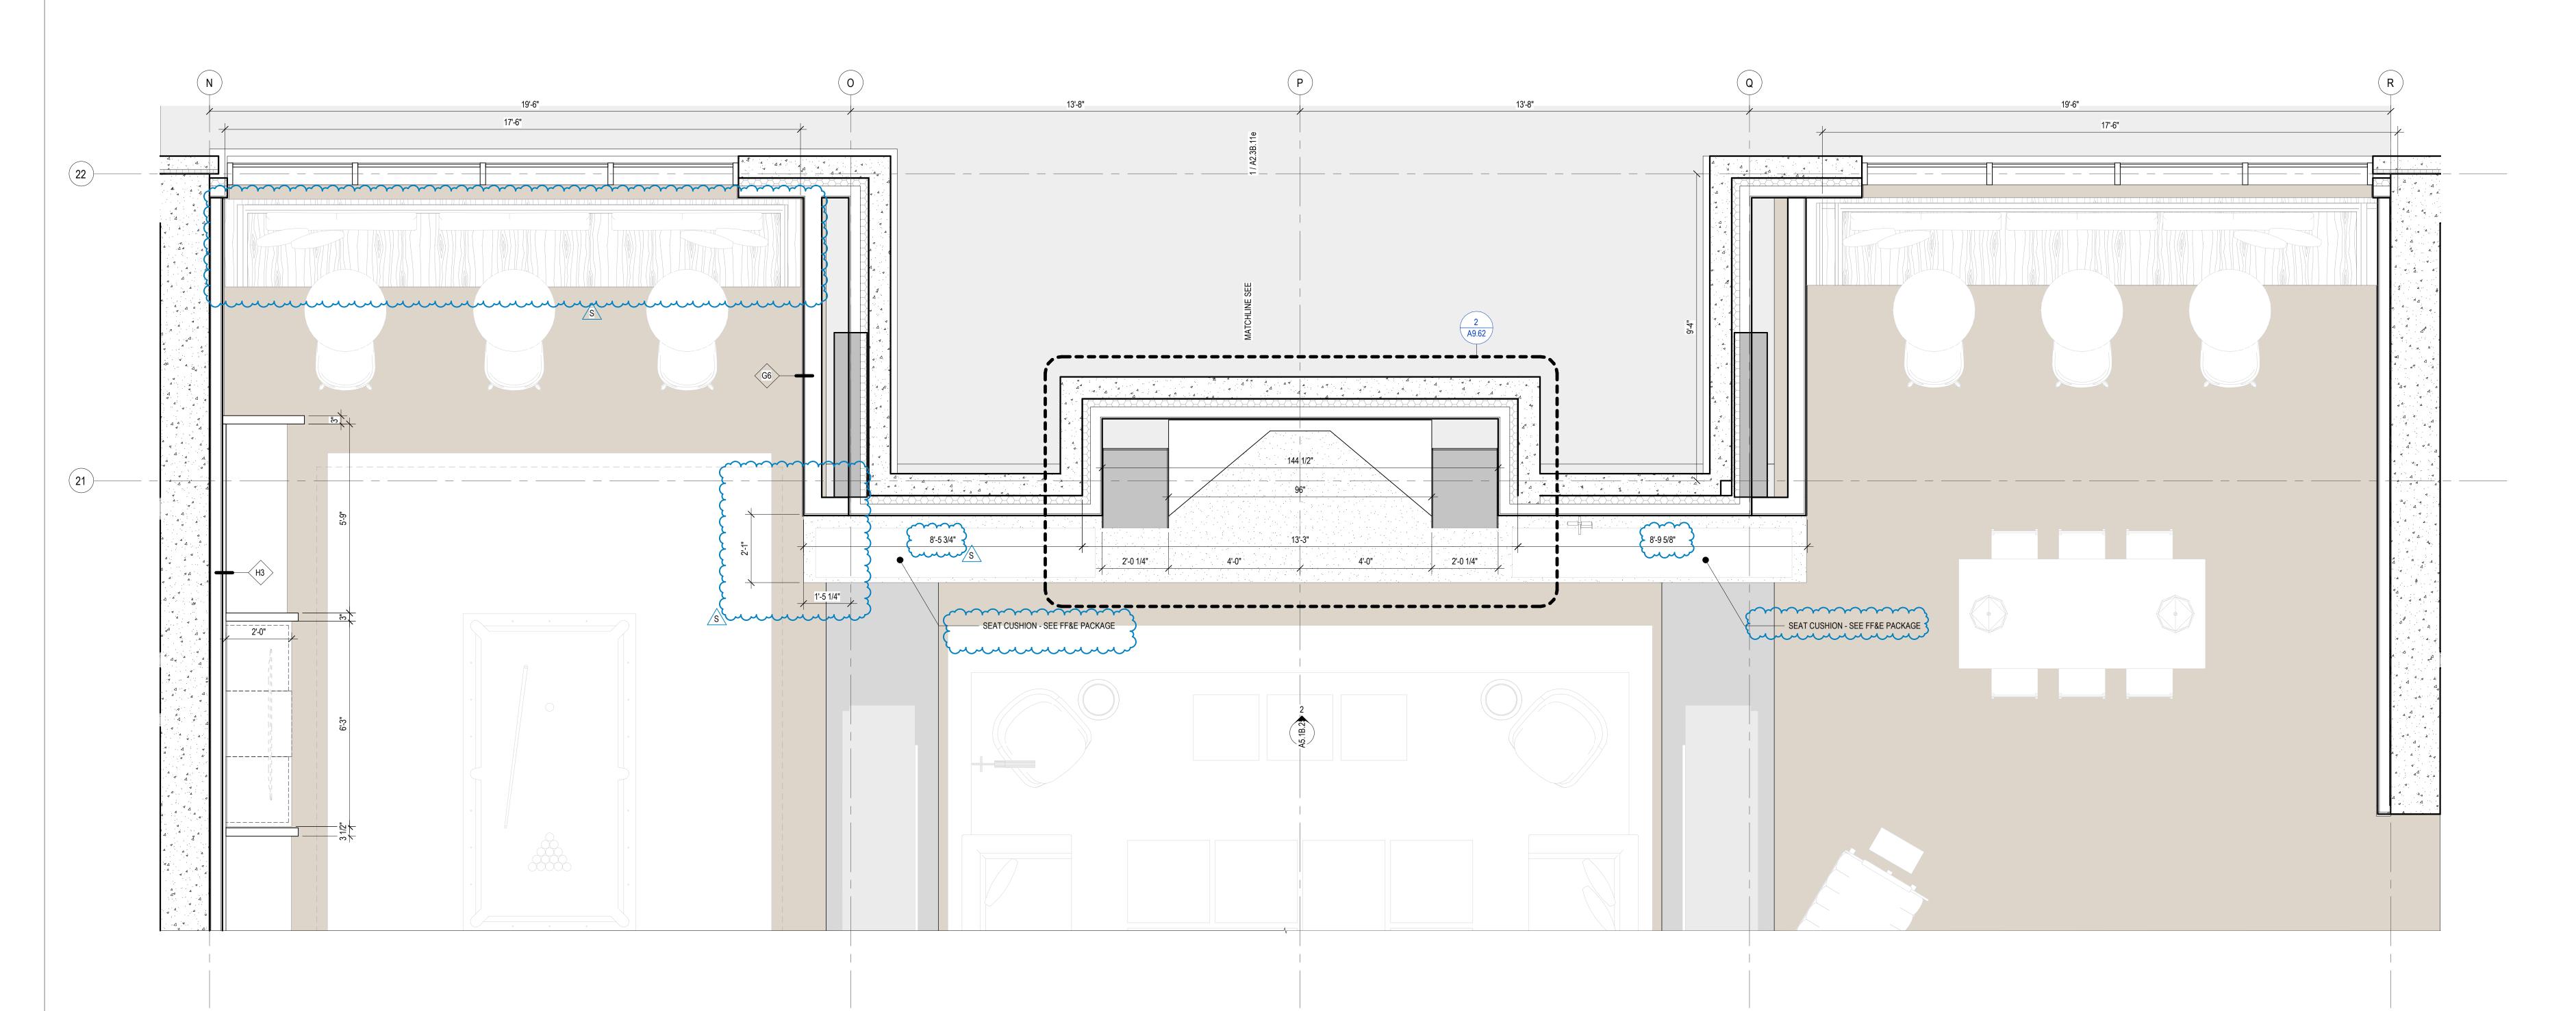

1 ENLARGED PLAN- TOWER B - LVL 1 - SKI LOUNGE EAST

SCALE: 1/2" = 1'-0"

2 ENLARGED ELEVATION - SKI LOUNGE EAST

SCALE: 1/2" = 1'-0"