

SOMMET BLANC
9300 MARSAC AVE



Pool Consultant
Cloward H2O
2696 N University Ave, Suite 290
Provo, UT 84604

EPG Design
5949 South High Tech Drive, Suite 100
Midvale, Utah 84047

Specifications Write
Friday Group
38 Mainelli Road
Middlebury, VT

Code Consultant
Holmes
500 1st Avenue, Suite 200A
Seattle, WA 98104

Fire Protection Engineer
Jensen Hughes
One Research Drive, Suite 305C
Westborough, MA 01581

Vertical Transportation Consultant
Lerch Bates
19515 North Creek Parkway, Suite 304
Bothell, WA 98011

Structural Engineer
Magnusson Klemencic Associates
1301 5th Ave, Suite 3200
Seattle, WA 98101

Lighting Designer
1319 SE MLK Blvd, Suite 21
Portland, Oregon 97219

**Building Envelope Consultants
RDH**
2101 N 34th St
Seattle, WA 98103

Accessibility Consultant
Studio Pacifica
2144 Westlake Ave N, Suite
Seattle, WA 98109

MEP Engineer
WSP USA
1001 Fourth Ave., Suite 310
Seattle, WA 98154

principal architect	TK, KM
project manager	TM, JB, LB, MD
drawn by	SK, SS, JR, CP, A


checked by	Checker
job no.	20052
date	11/18/2022

[illegible]


ISSUED FOR
CONSTRUCTION
11/18/2022

INTERIOR ELEVATIONS -
UNIT L - KITCHEN -
LIVING

A5.2.L

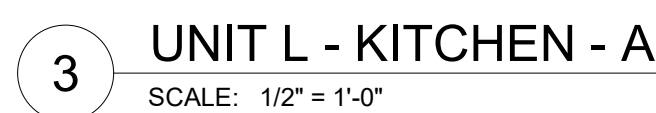

A5.2.L

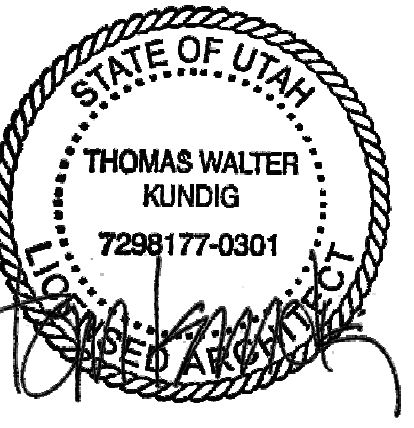

159 South Jackson St., Suite 600
Seattle, Washington 98104 USA
+1 206 624 5670 olsonkundig.com

Olson Kundig

SOMMET BLANC
9300 MARSAC AVE
PARK CITY, UT 84060



Aspen Group USA, LLC
PO Box 980022
Park City, Utah 84098

Pool Consultant
Cloward H2O
2696 N University Ave, Suite 290
Provo, UT 84604

Landscape Architect
EPG Design
6949 South High Tech Drive, Suite 100
Midvale, Utah 84047

Specifications Writer
Friday Group
88 Mainelli Road
Middlebury, VT

Code Consultant
Holmes
600 1st Avenue, Suite 200A
Seattle, WA 98104

Fire Protection Engineer
Jensen Hughes
One Research Drive, Suite 305C
Westborough, MA 01581

Vertical Transportation Consultant
Lerch Bates
19515 North Creek Parkway, Suite 304
Bothell, WA 98011

Structural Engineer
Magnusson Klemencic Associates
1301 5th Ave, Suite 3200
Seattle, WA 98101

Lighting Designer
O
1319 SE MLK Blvd, Suite 210
Portland, Oregon 97219

Building Envelope Consultant!
RDH
2101 N 34th St
Seattle, WA 98103

Accessibility Consultant
Studio Pacifica
2144 Westlake Ave N, Suite F
Seattle, WA 98109

MEP Engineer
WSP USA
1001 Fourth Ave., Suite 3100
Cambridge, MA 02142

principal architect TK, KM
project manager TM, JB, LB, MD
drawn by SK, SS, JR, CP, AL

checked by Checker
job no. 20052

revisions:


[illegible]

no.	date	by
-----	------	----


ISSUED FOR
CONSTRUCTION
11/18/2022

INTERIOR ELEVATIONS -
UNIT M - KITCHEN -
LIVING


A5.2.M

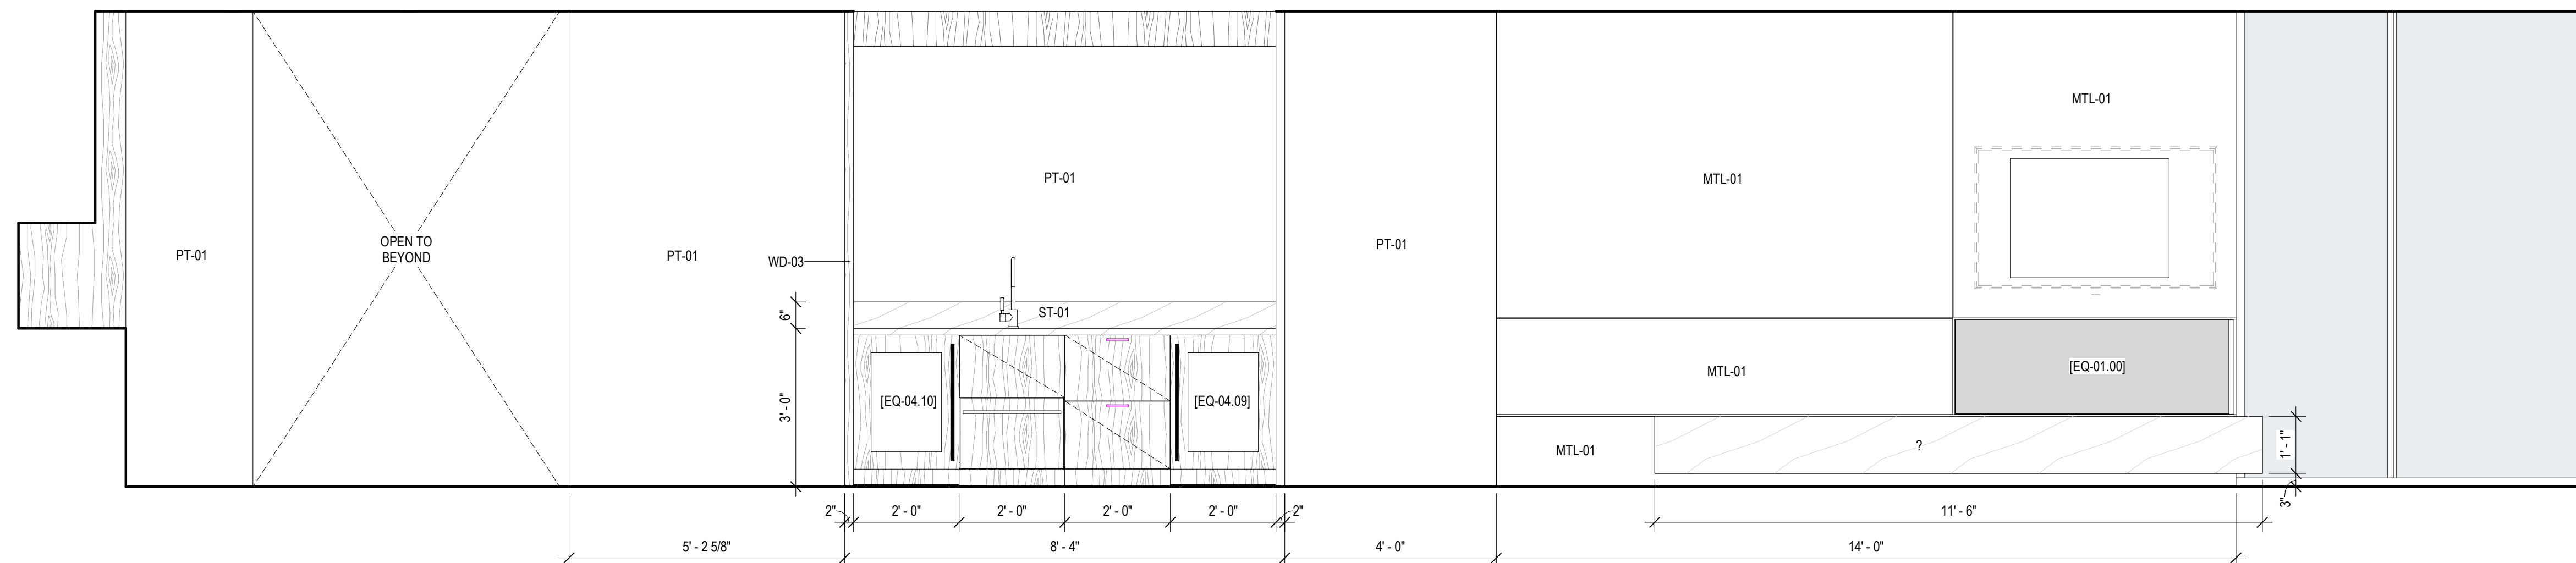


SCALE: 1/2" = 1'-0"

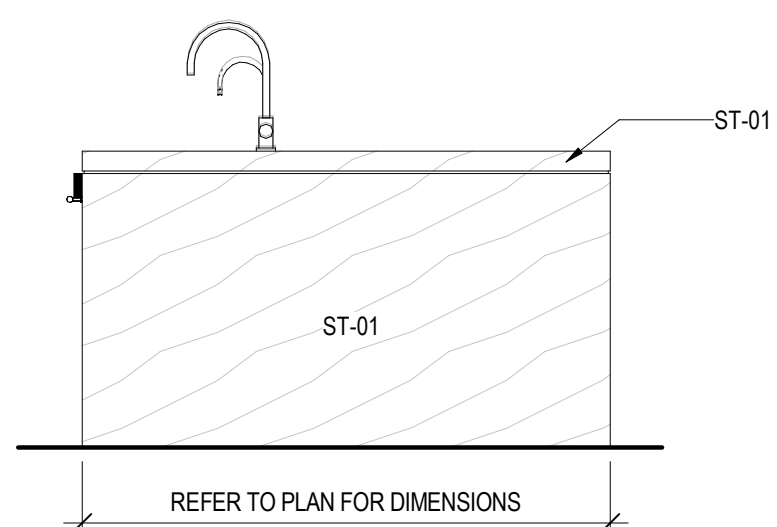


SCALE: 1/2" = 1'-0"

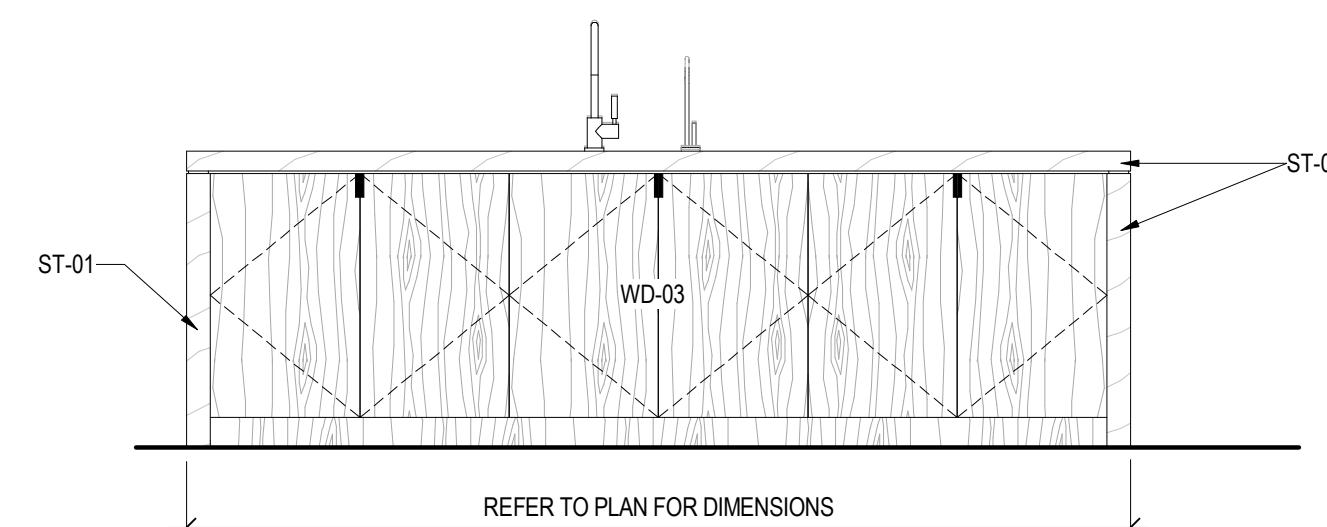


SCALE: 1/2" = 1'-0"

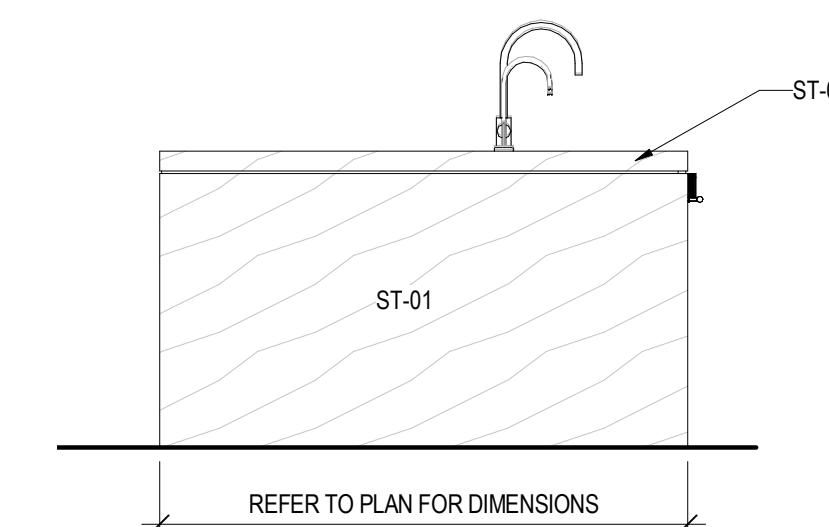


SCALE: 1/2" = 1'-0"

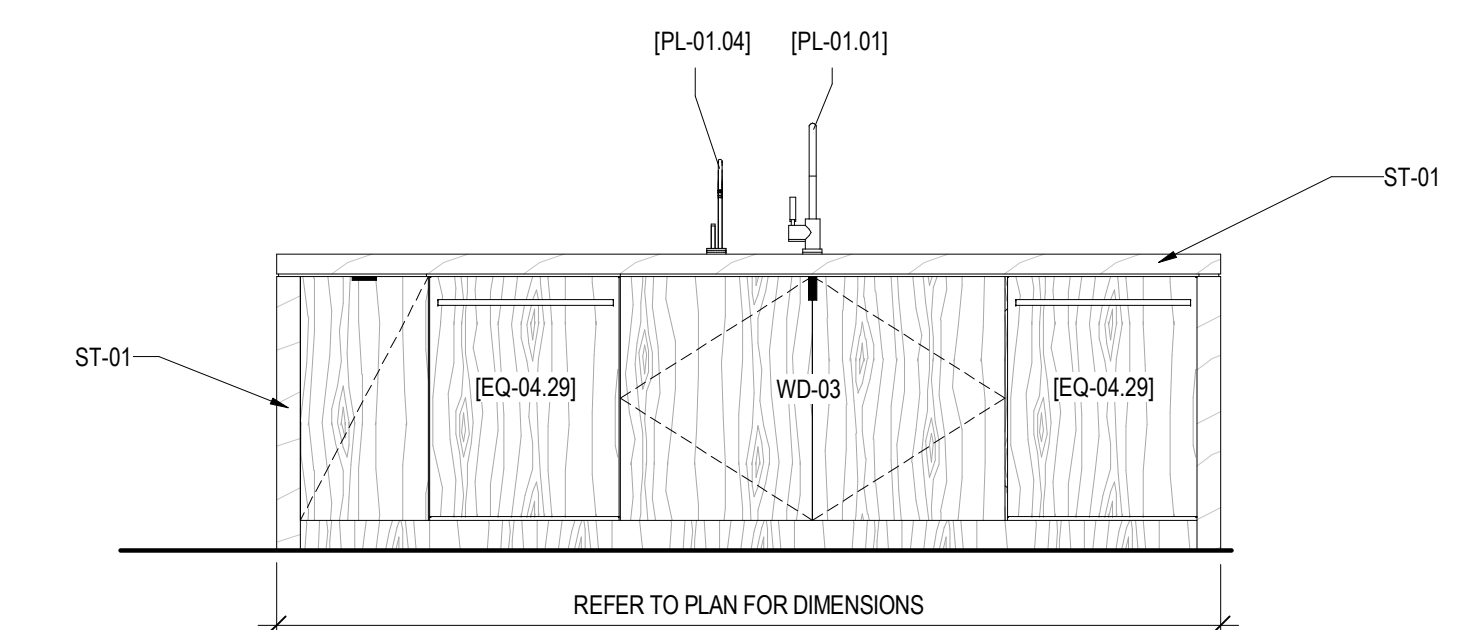


SCALE: 1/2" = 1'-

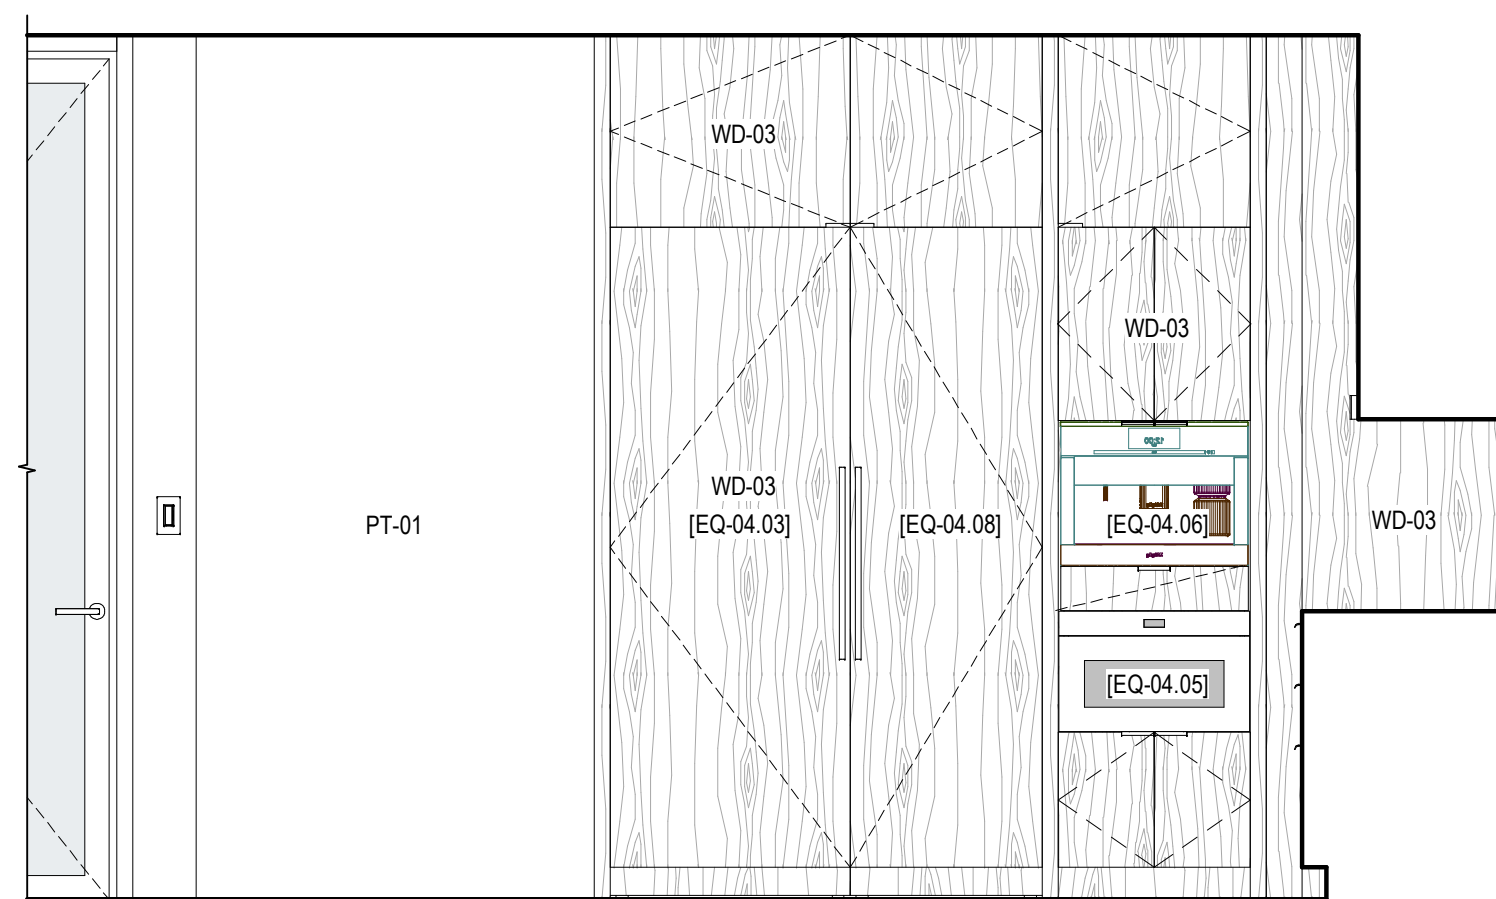


SCALE: 1/2" = 1'-0"

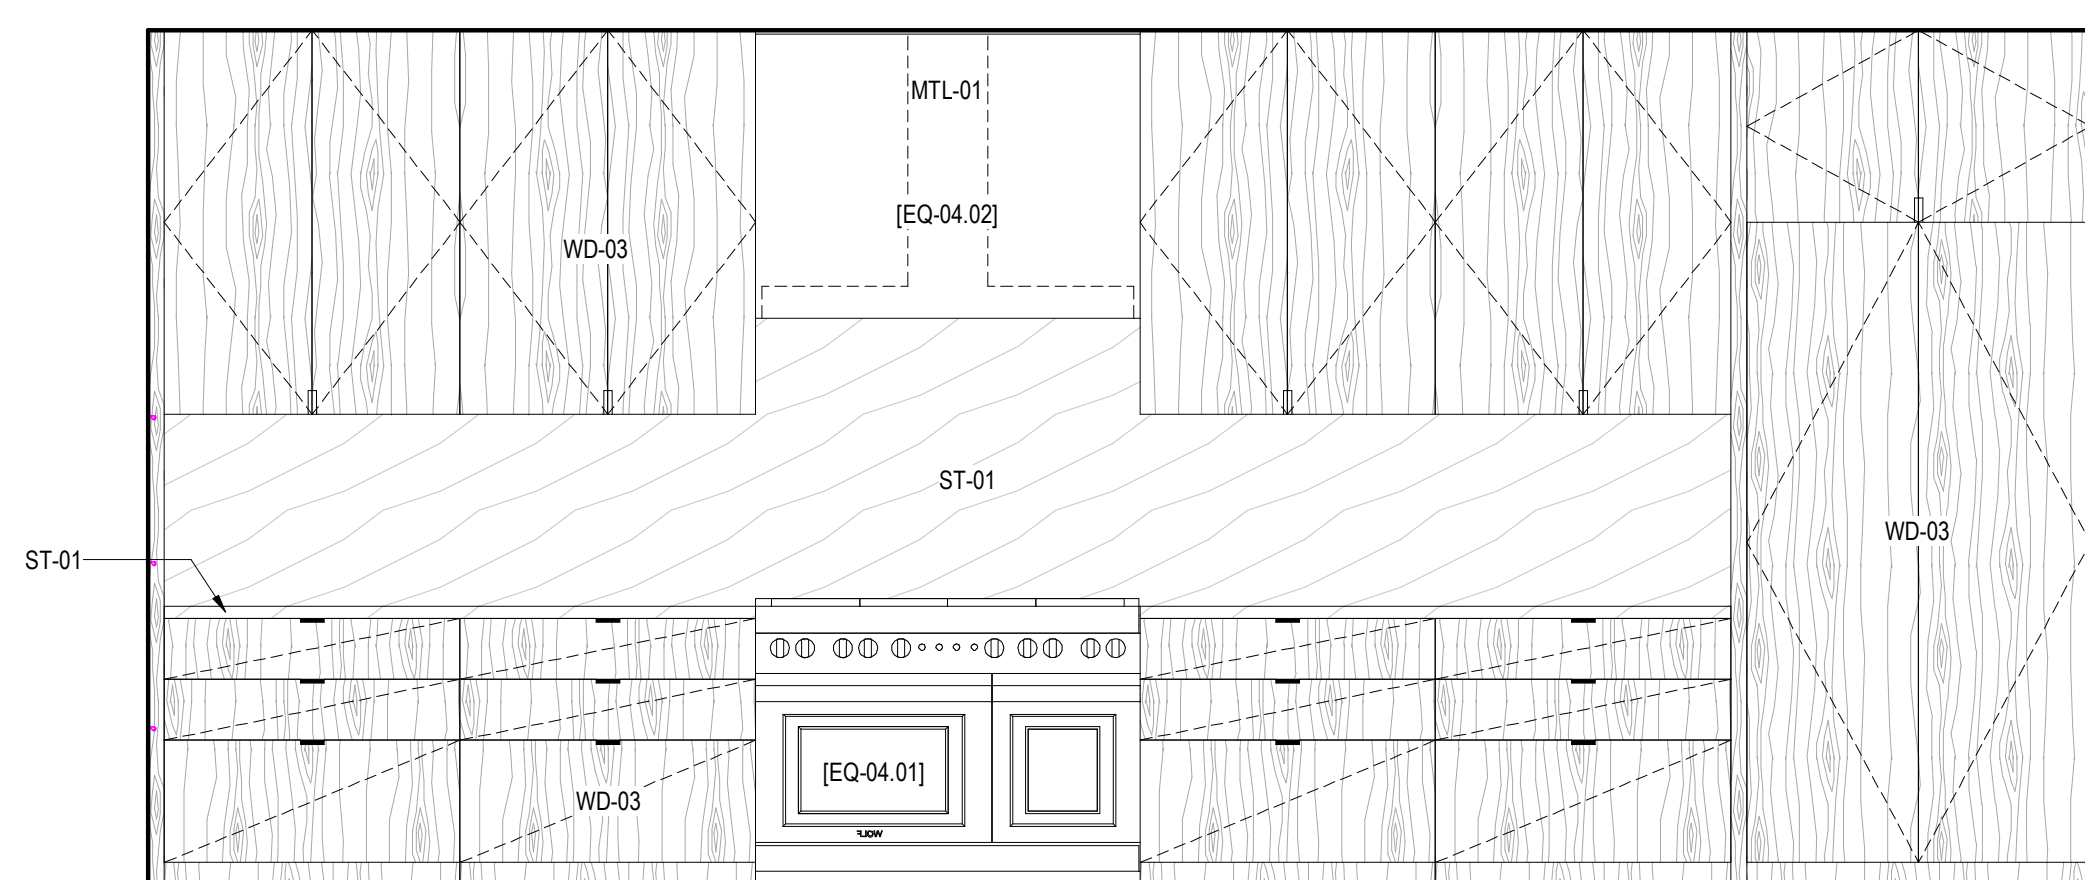


SCALE: 1/2" = 1'-0"

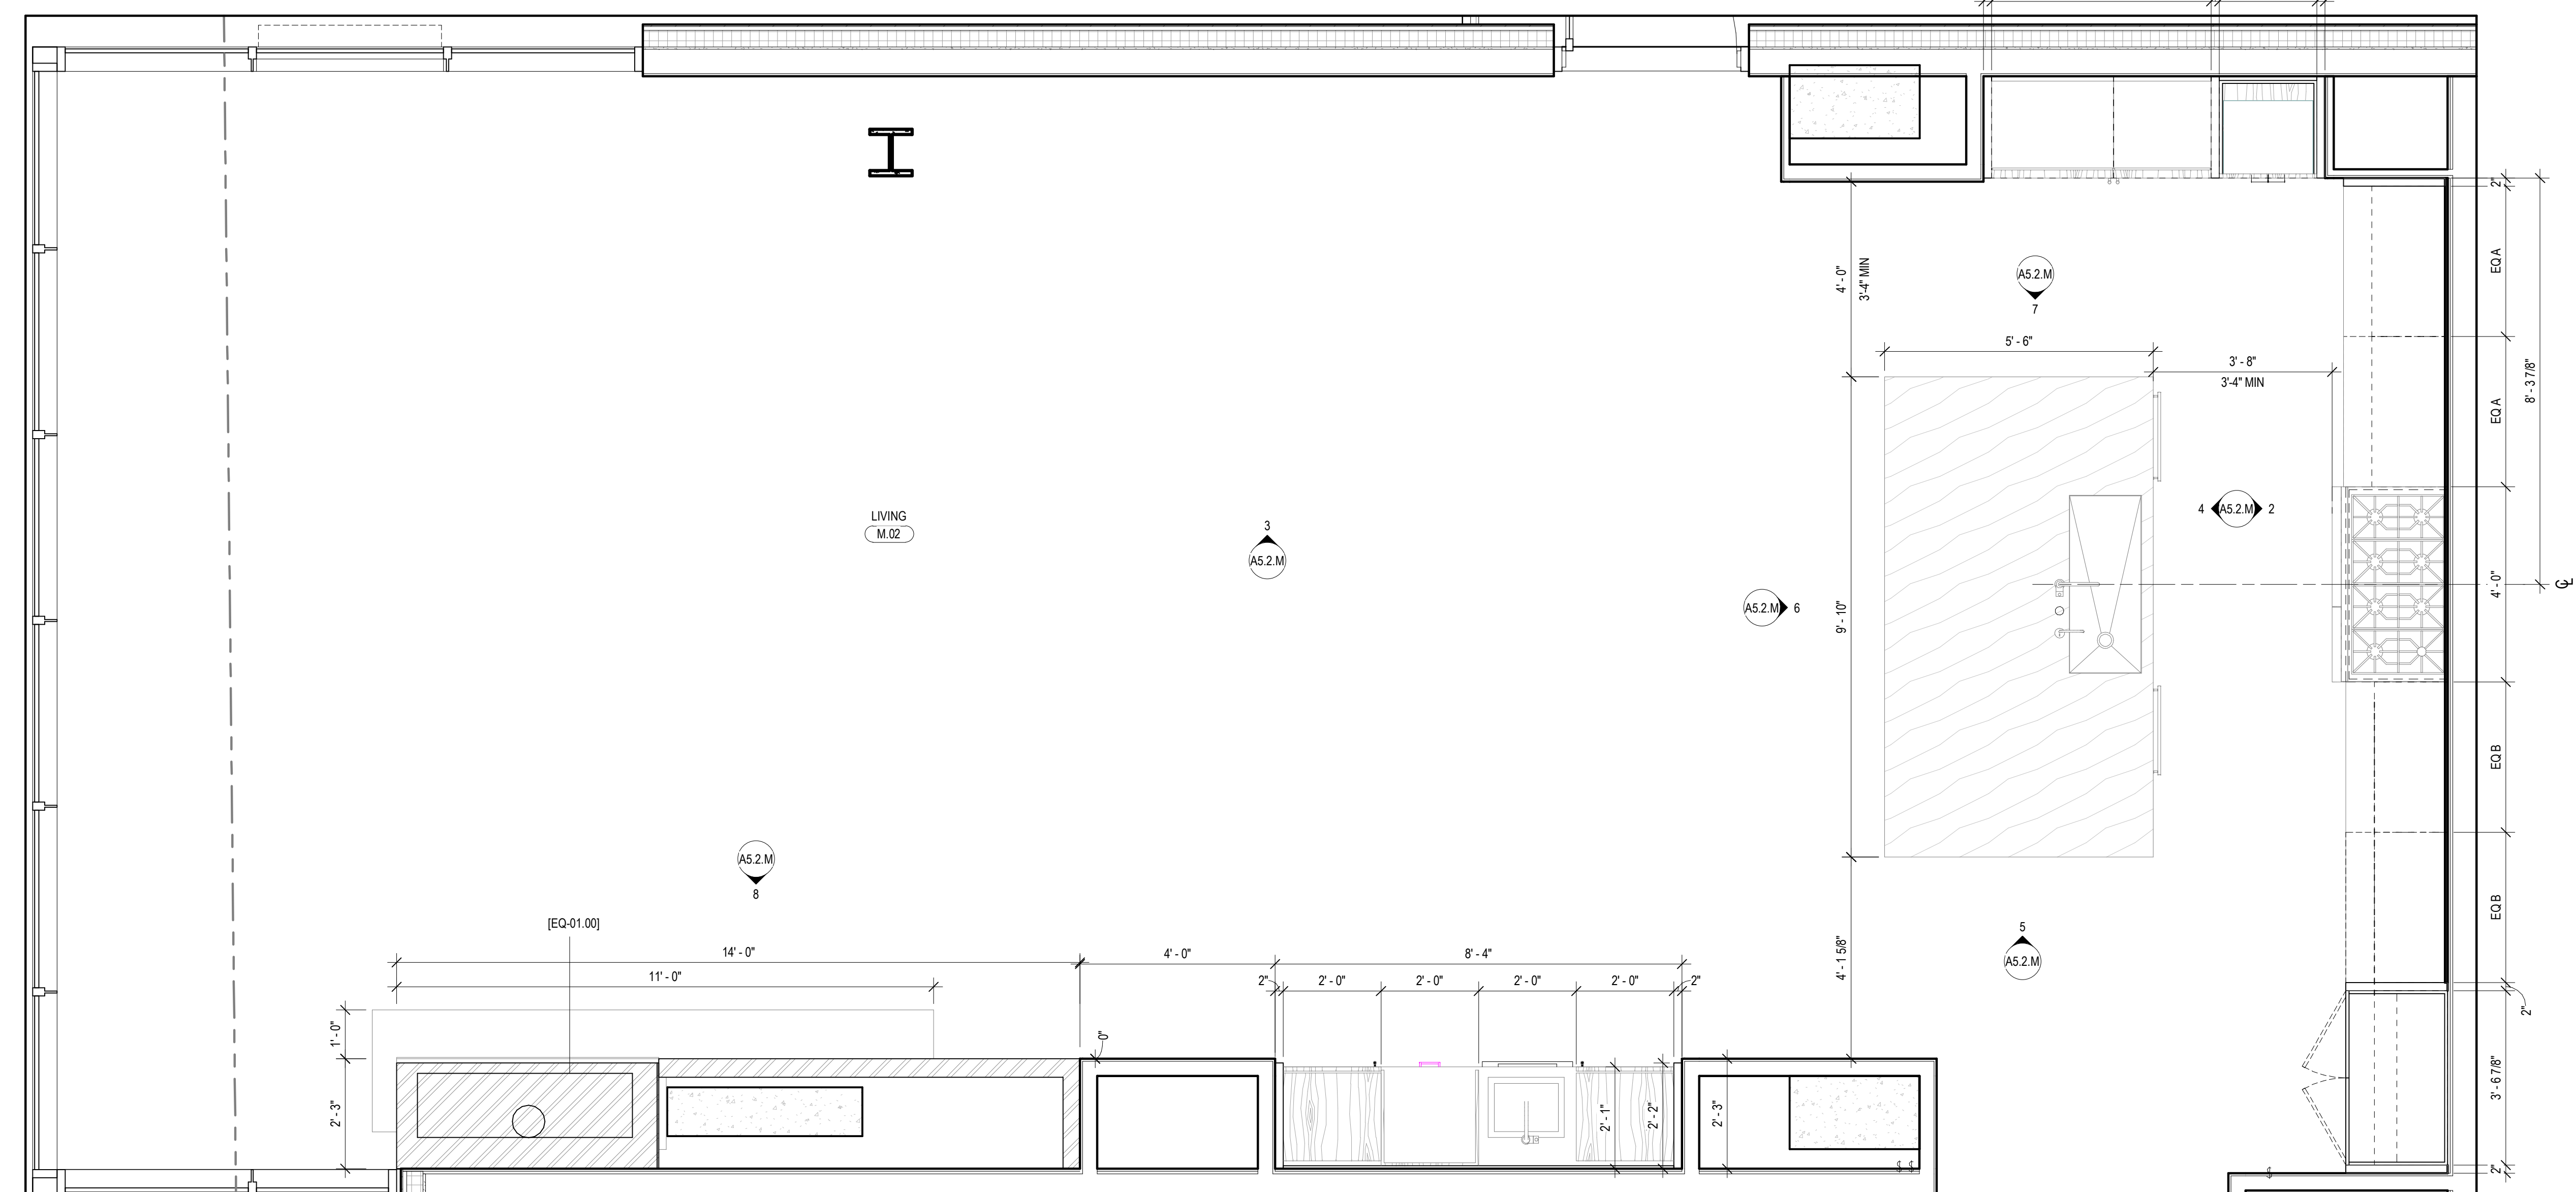

SCALE: 1/2" = 1'-0"

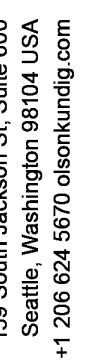

SOMMET BLANC
9300 MARSAC AVE

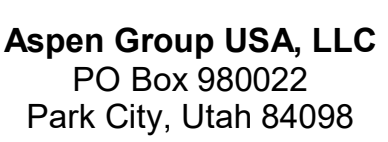

Pool Consultant
Cloward H2O
2696 N University Ave, Suite 290
Provo, UT 84604

Landscape Architect
EPG Design
5949 South High Tech Drive, Suite 100
Midvale, Utah 84047

Specifications Writer
Friday Group
38 Mainelli Road
Middlebury, VT

Code Consultant
Holmes
600 1st Avenue, Suite 200A
Seattle, WA 98104

Jensen Hughes
One Research Drive, Suite 305C
Westborough, MA 01581

Vertical Transportation Consultant
Lerch Bates
19515 North Creek Parkway, Suite 304
Bothell, WA 98011

Structural Engineer
Magnusson Klemencic Associates
1301 5th Ave, Suite 3200
Seattle, WA 98101

Lighting Designer
D-
 1319 SE MLK Blvd, Suite 210
 Portland, Oregon 97219

Building Envelope Consultant
RDH
2101 N 34th St
Seattle, WA 98103

Accessibility Consultant
Studio Pacifica
2144 Westlake Ave N, Suite 200
Seattle, WA 98109

WSP USA
1001 Fourth Ave., Suite 3100
Seattle, WA 98154

principal architect	TK, KM
project manager	TM, JB, LB, MD
drawn by	SK, SS, JR, CP, A NH, EK, BD, EB
checked by	Checker
job no.	20052
date	11/18/2022

[illegible]

ISSUED FOR
CONSTRUCTION
11/18/2022


INTERIOR ELEVATIONS -
UNIT N - KITCHEN -
LIVING

A5.2.N



INTERIOR ELEVATION GENERAL NOTES

1. REFER TO UNIT L KITCHEN ENLARGED PLAN AND ELEVATIONS (SHEET A5.2.1) FOR TYPICAL APPLIANCE, HARDWARE, MATERIAL FINISHES, AND VERTICAL DIMENSIONS.

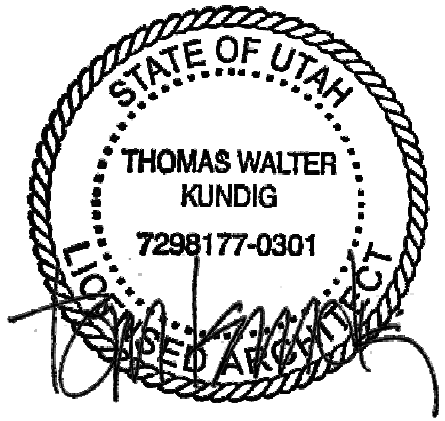

109 South Jackson St. Suite 600
Seattle, Washington 98104 USA
+1 206 454 0810 olsonkunding.com

Olson Kunding

SOMMET BLANC
9300 MARSA C AVE
PARK CITY, UT 84060



Aspen Group USA, LLC
PO Box 980022
Park City, Utah 84098

Pool Consultant
Cloward H2O
2696 N University Ave., Suite 250
Provo, UT 84604

Landscape Architect
EPG Design
6949 South High Tech Drive, Suite 100
Midvale, Utah 84047

Specifications Writer
Friday Group
88 Mainelli Road
Middlebury, VT

Code Consultant
Holmes
600 1st Avenue, Suite 200A
Seattle, WA 98104

Fire Protection Engineer
Jensen Hughes
One Research Drive, Suite 305C
Westborough, MA 01581

Vertical Transportation Consultant
Larch Bates
19515 North Creek Parkway, Suite 304
Bothell, WA 98011

Structural Engineer
Magnusson Klemencic Associates
1301 5th Ave., Suite 3200
Seattle, WA 98101

Lighting Designer
O
319 SE MLK Blvd., Suite 210
Portland, Oregon 97219

Building Envelope Consultant
RDH
2101 N 34th St
Seattle, WA 98103

Accessibility Consultant
Studio Pacifica
2144 Westlake Ave N, Suite F
Seattle, WA 98109

MEP Engineer
WSP USA
1001 Fourth Ave., Suite 3100
Seattle, WA 98154

principal architect TK, KM
project manager TM, JR, LB, MD
drawn by SK, SS, JR, CP, AL
NH, EK, BO, ER

checked by Checker
job no. 2052
date 11/18/2022

revisions:


no. date by

ISSUED FOR CONSTRUCTION


11/18/2022

INTERIOR ELEVATIONS -
UNIT O - KITCHEN -
LIVING


A5.2.01

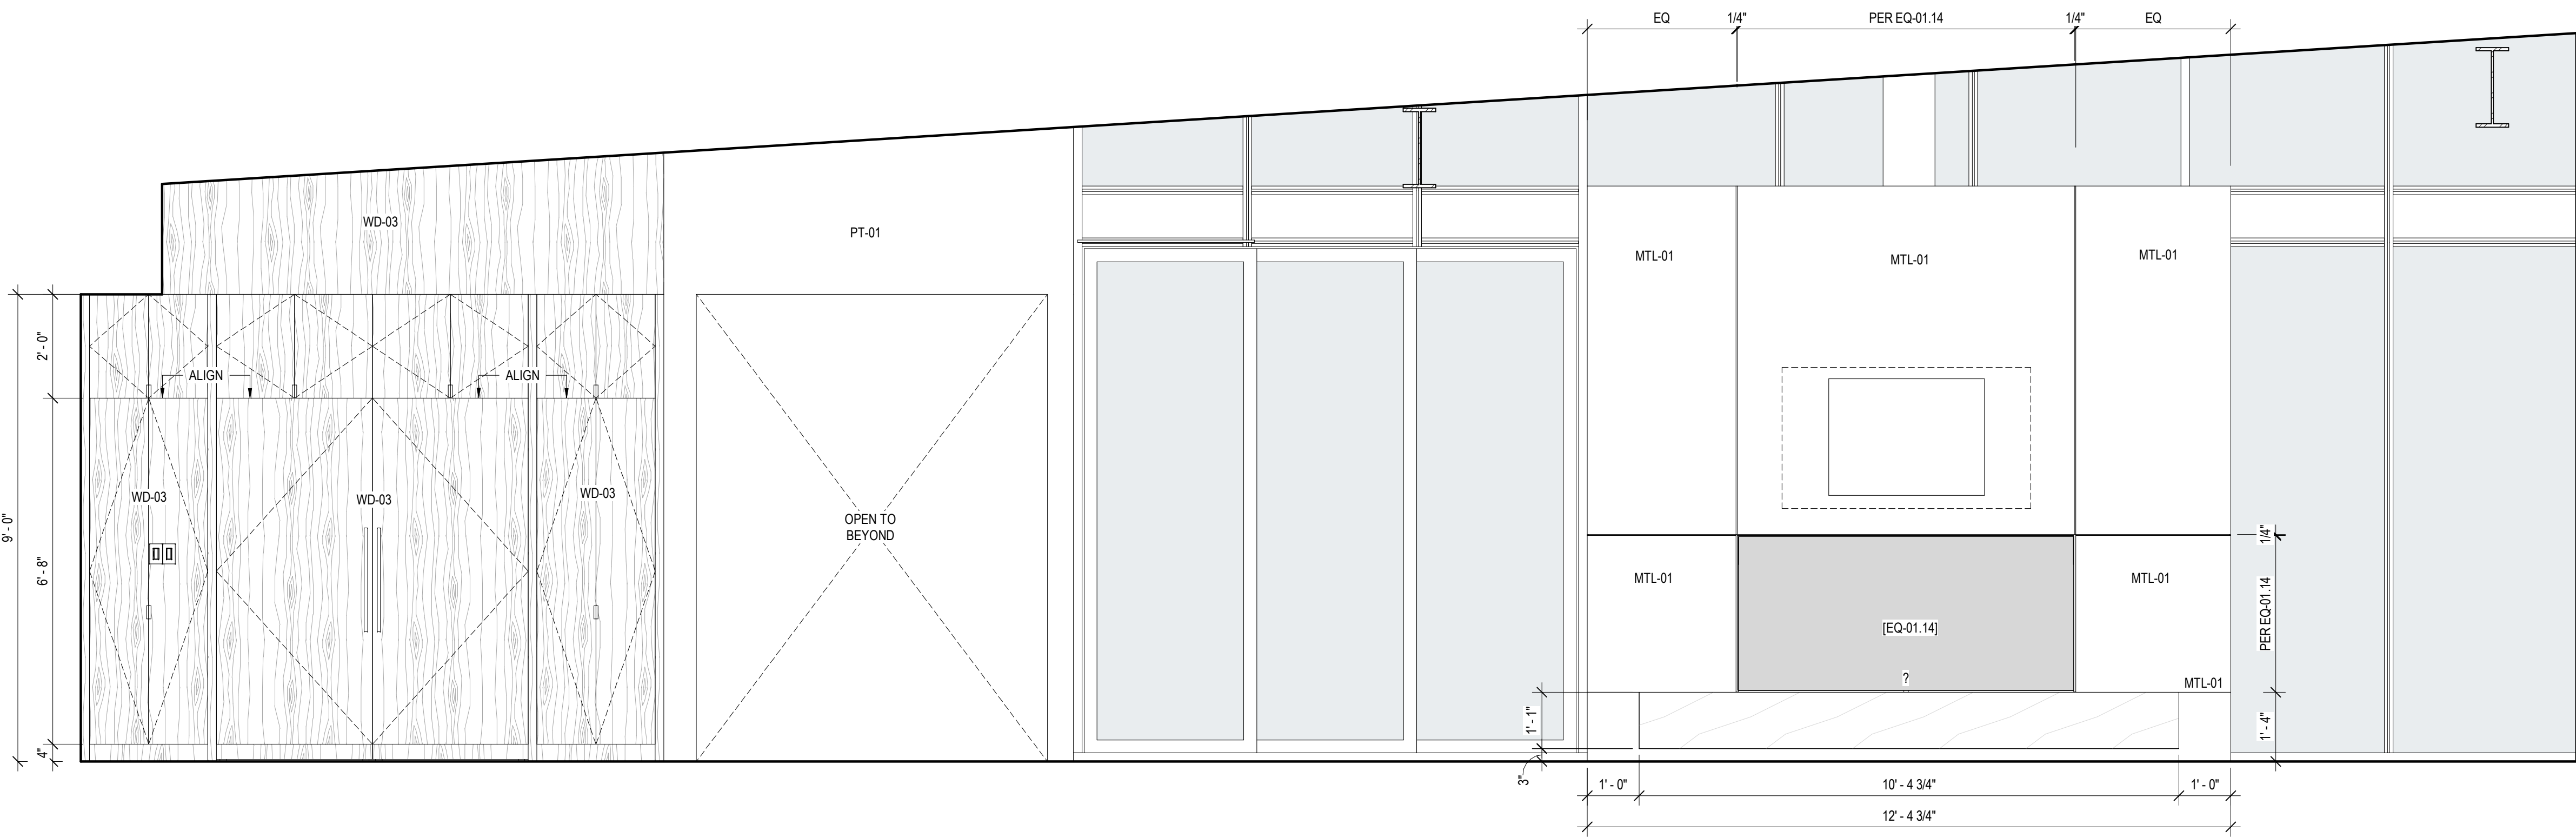


8 UNIT O - KITCHEN / LIVING
SCALE: 1/2" = 1'-0"

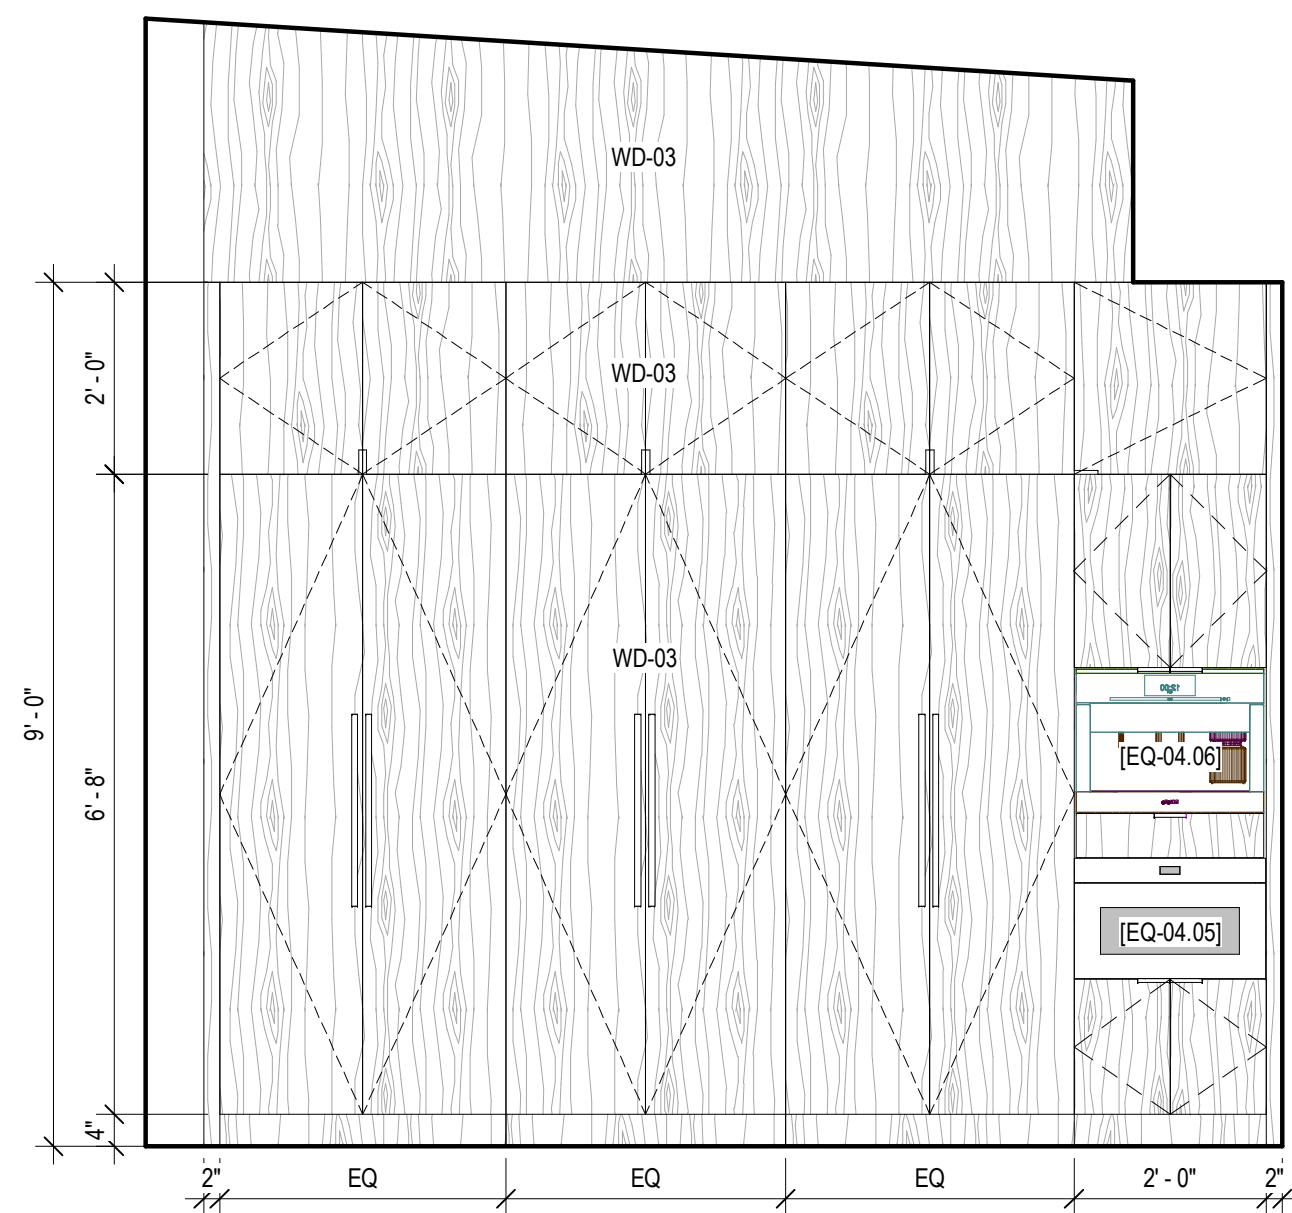


7 UNIT O - KITCHEN B
SCALE: 1/2" = 1'-0"

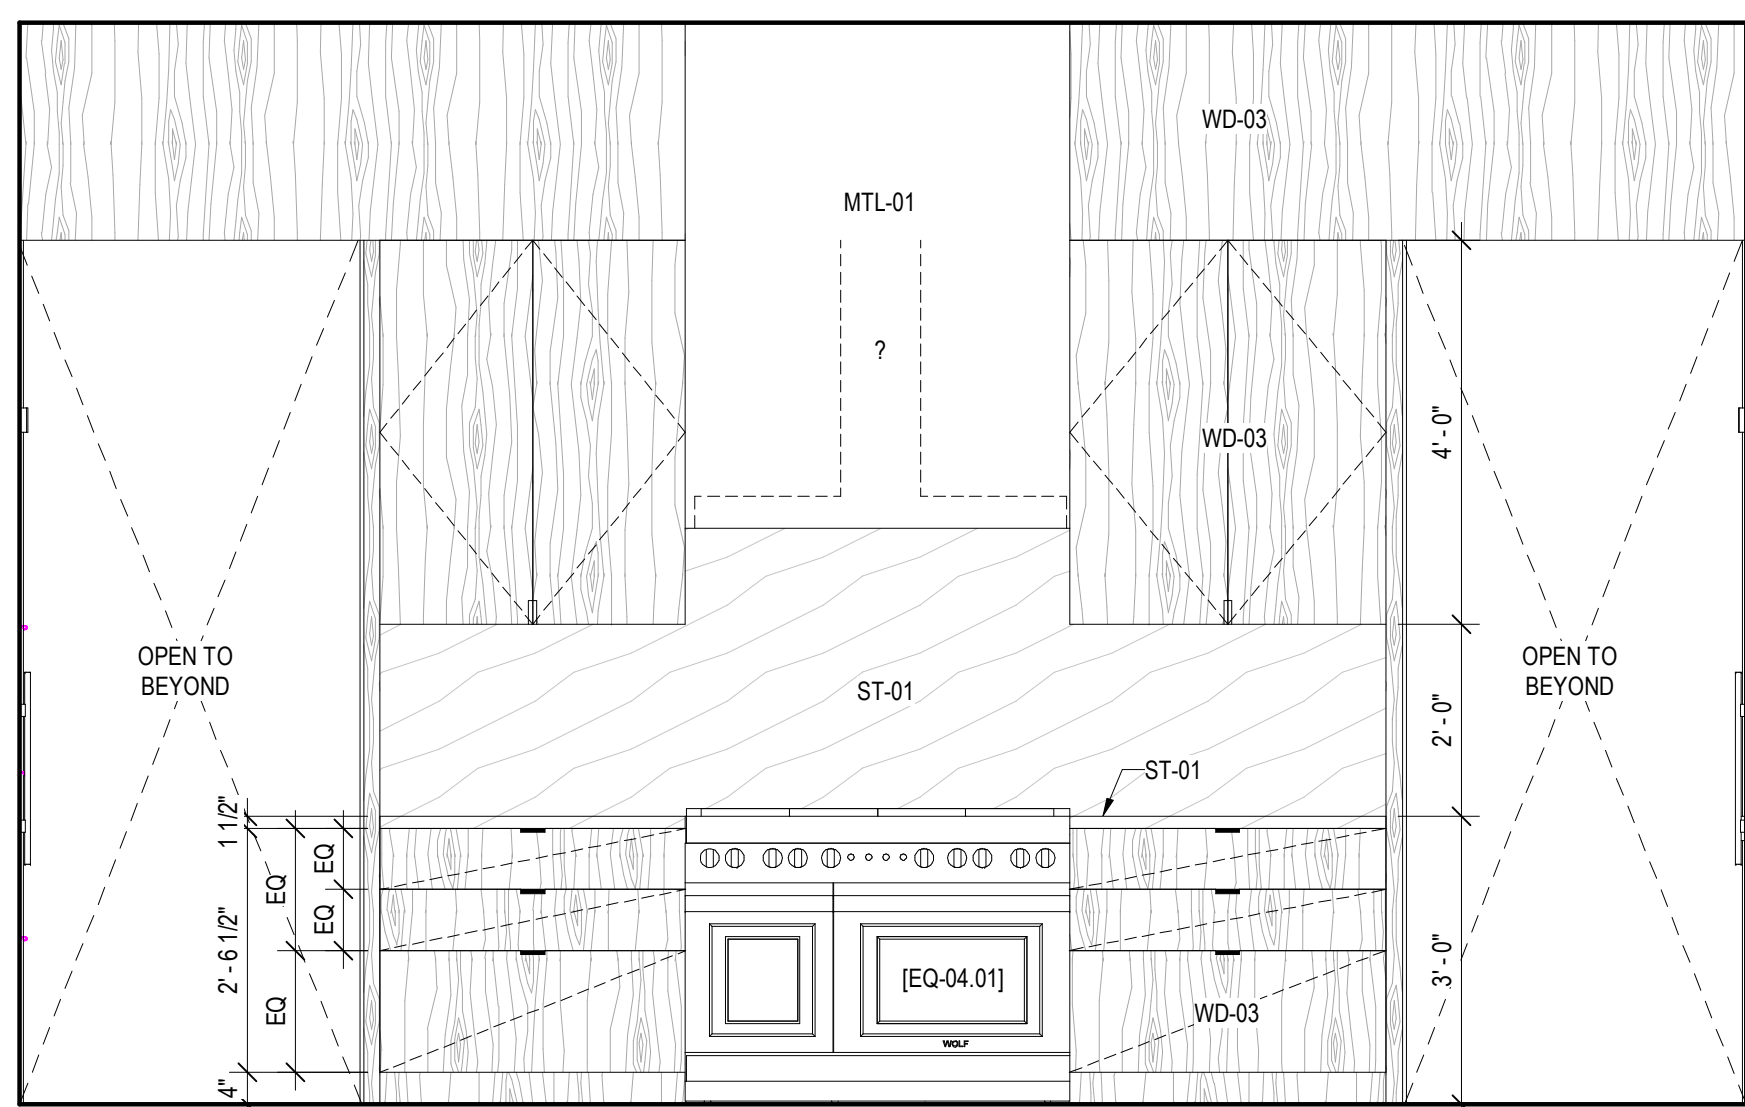


6 UNIT O - KITCHEN A
SCALE: 1/2" = 1'-0"

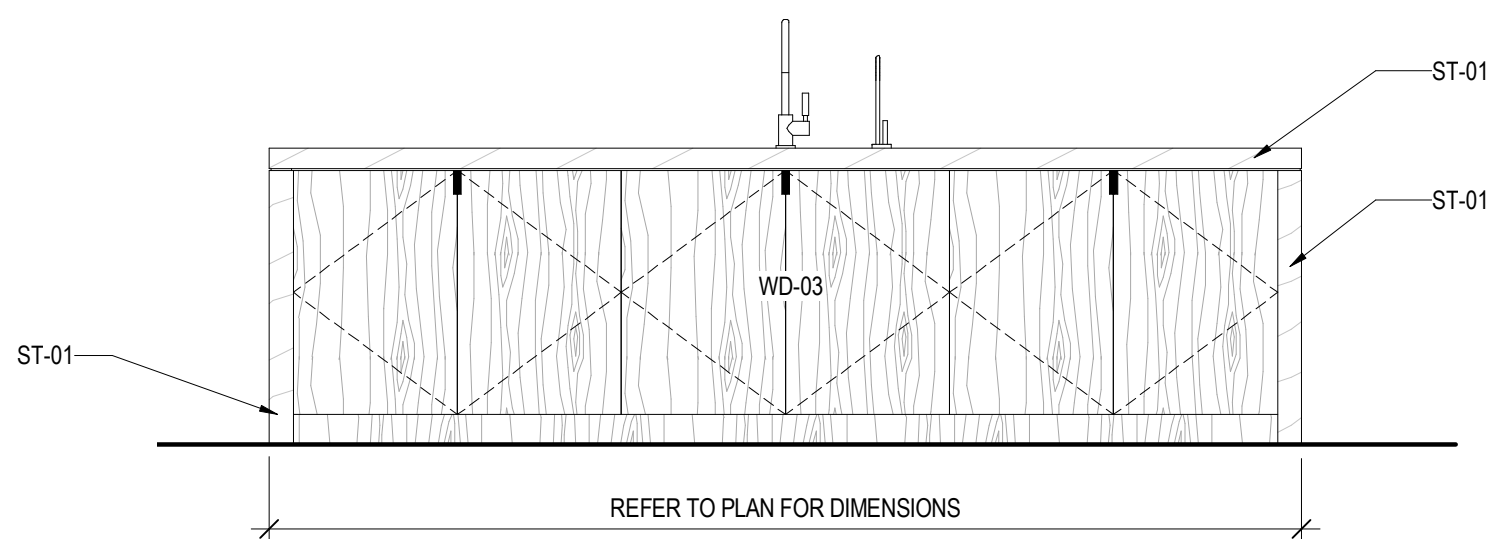


5 UNIT O - KITCHEN ISLAND - D
SCALE: 1/2" = 1'-0"

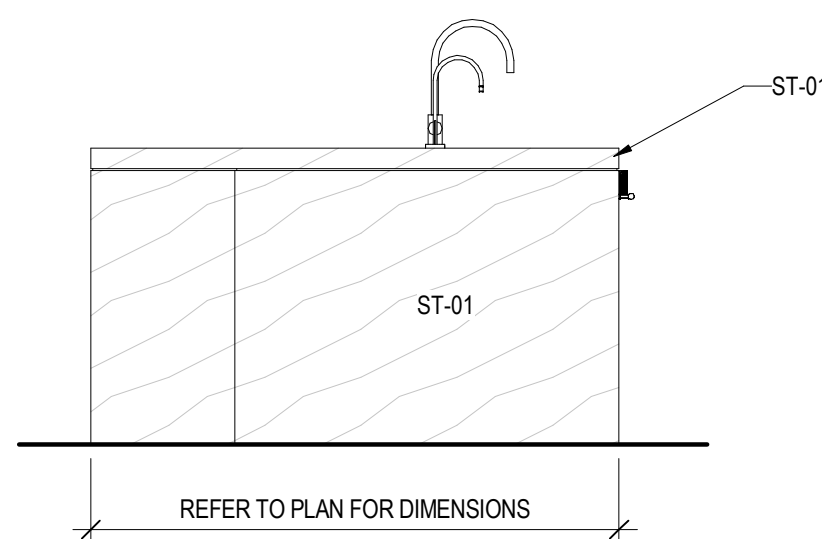


4 UNIT O - KITCHEN ISLAND - C
SCALE: 1/2" = 1'-0"

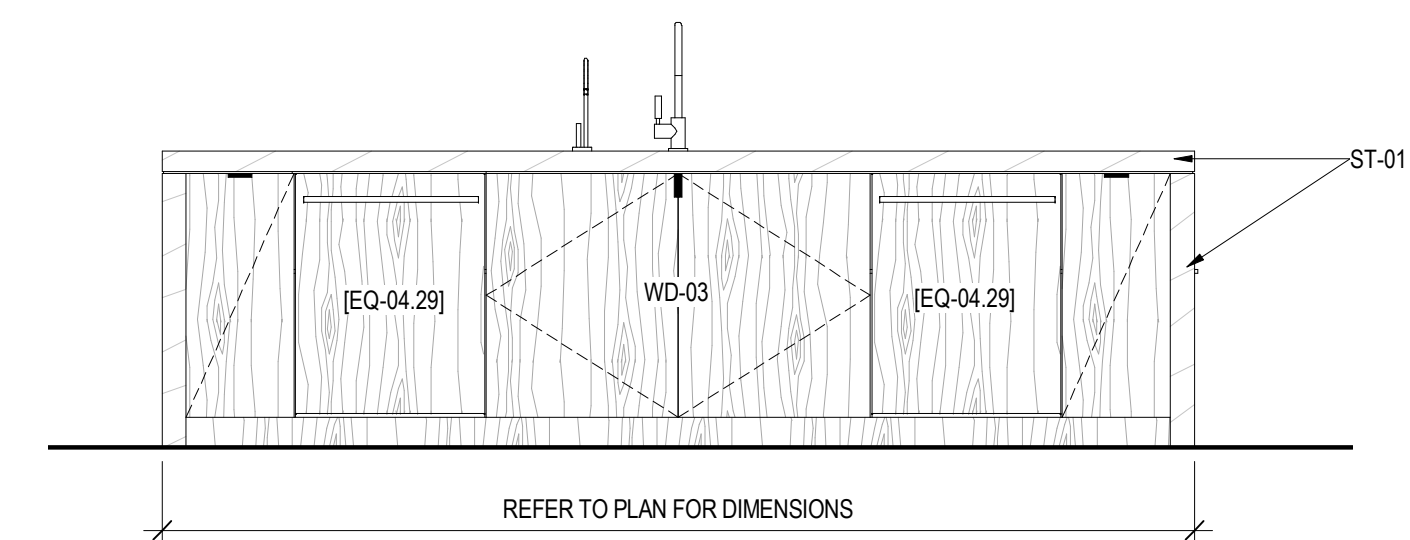


3 UNIT O - KITCHEN ISLAND - B
SCALE: 1/2" = 1'-0"

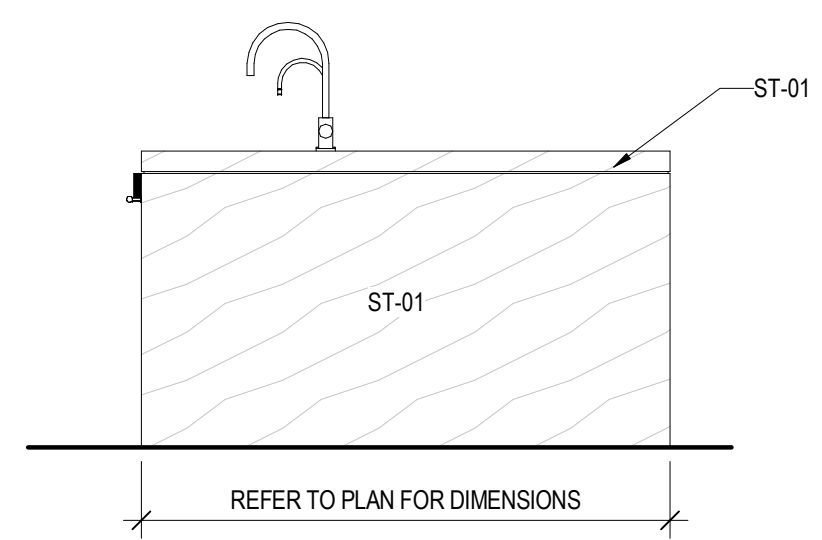

2 UNIT O - KITCHEN ISLAND - A
SCALE: 1/2" = 1'-0"

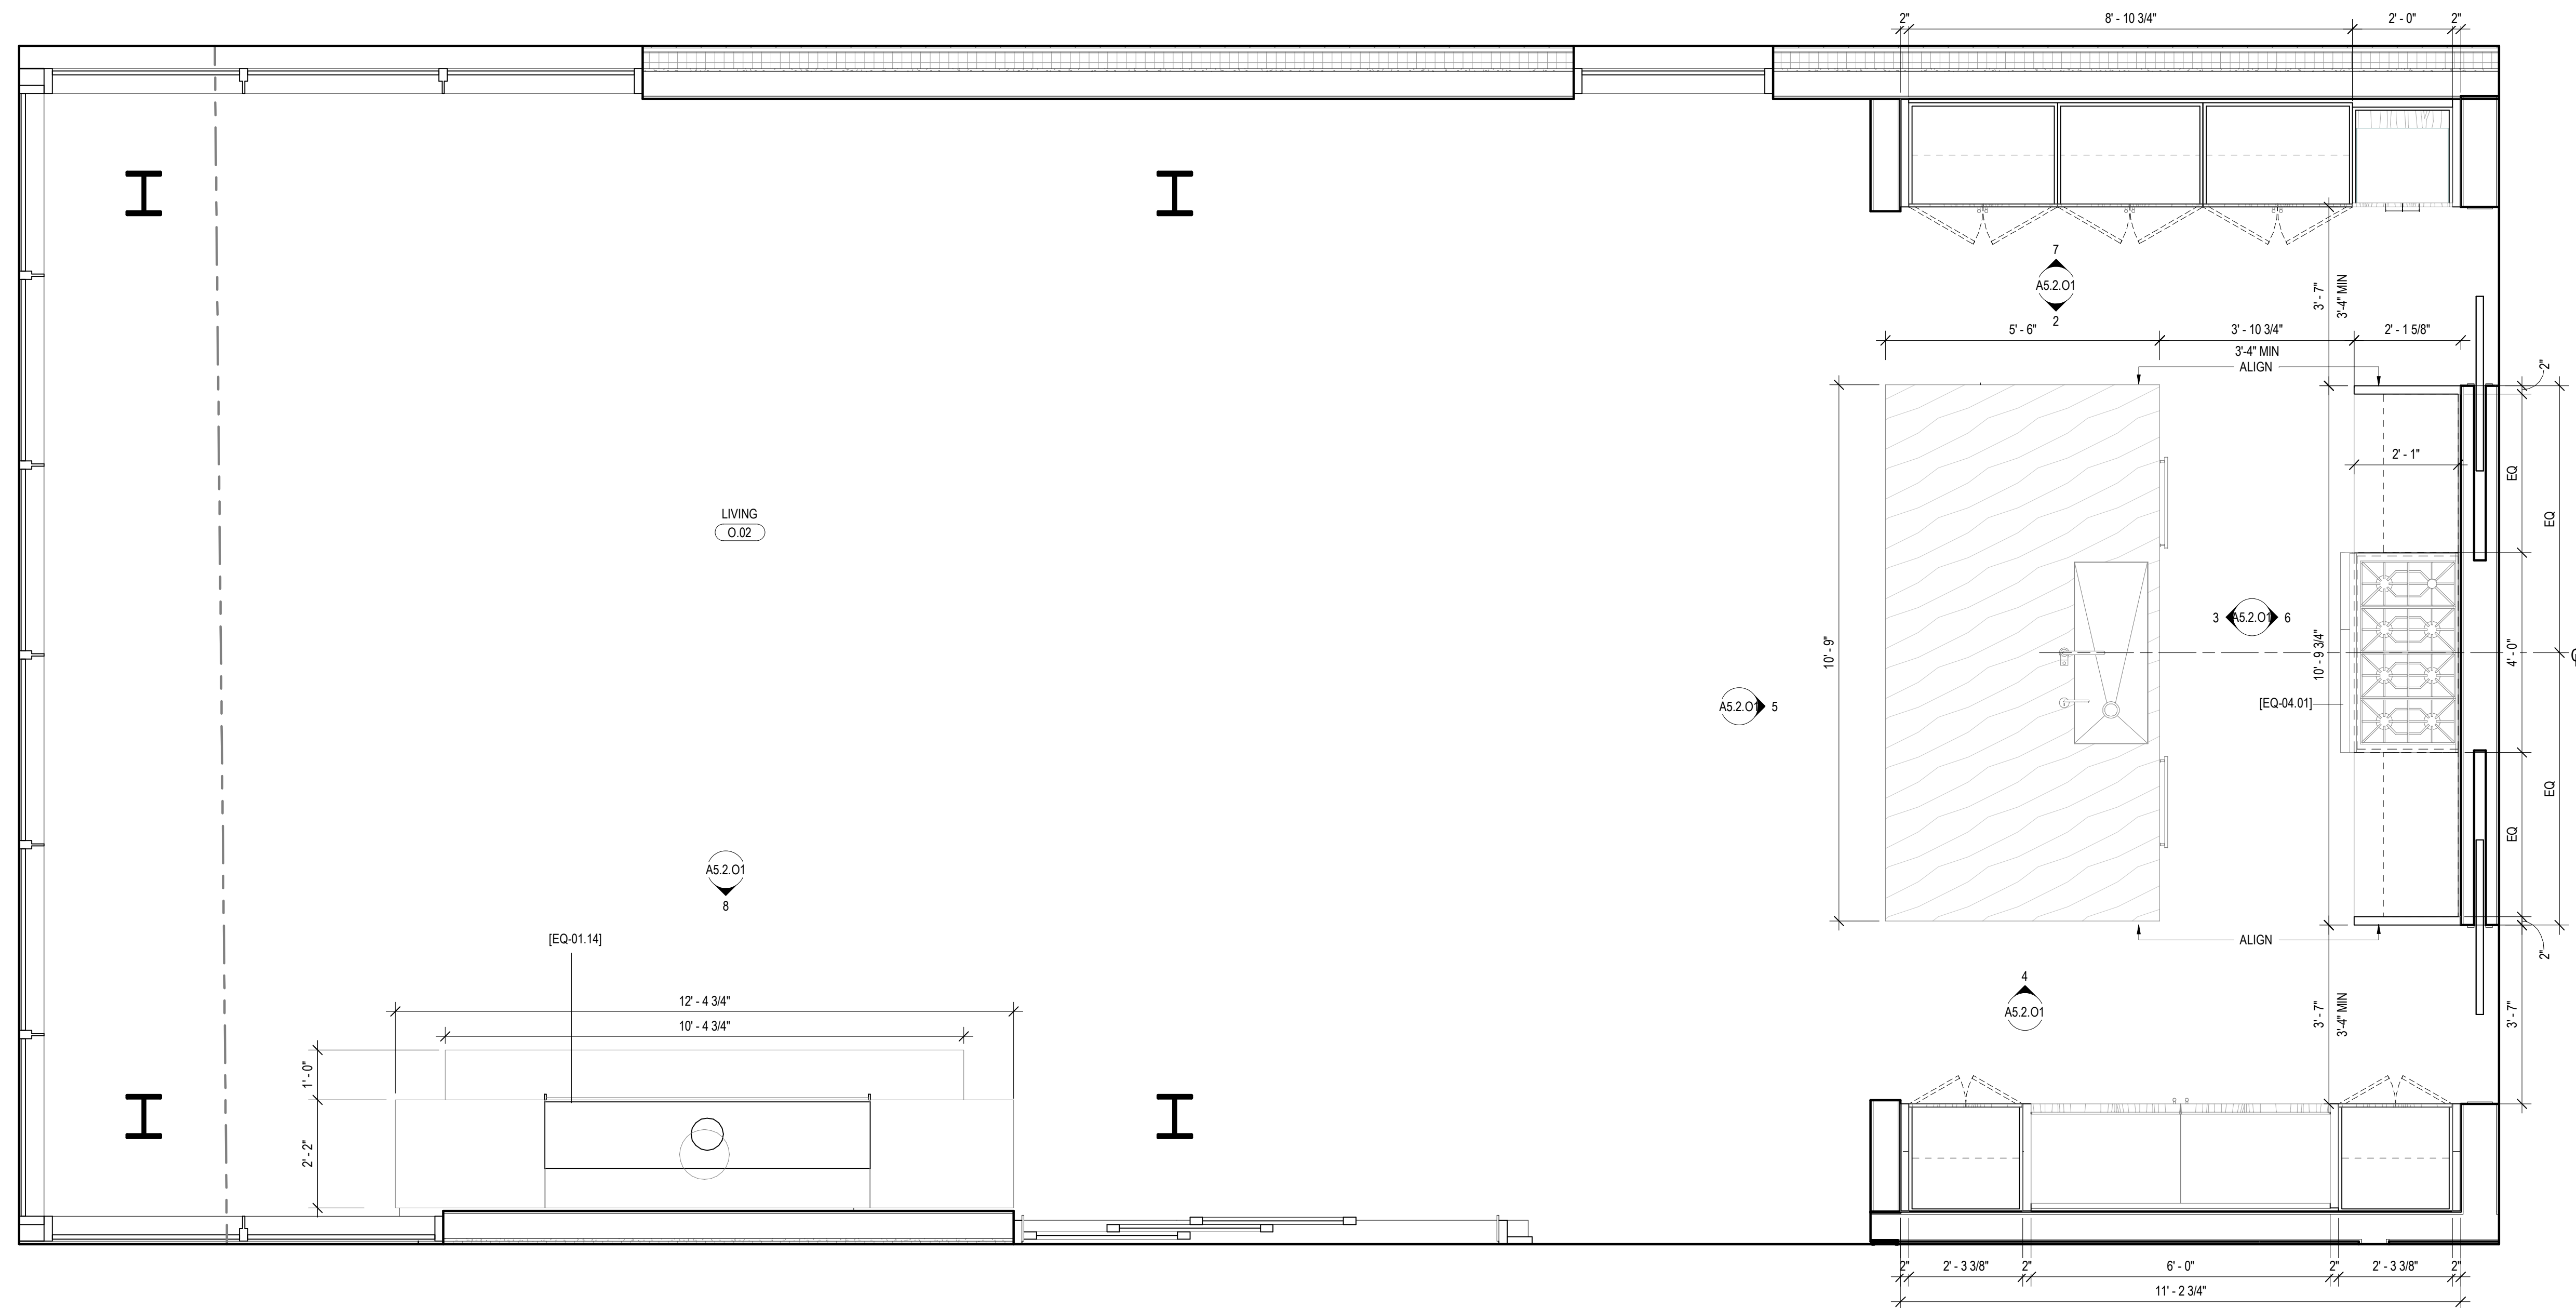

1 ENLARGED PLAN - UNIT O - KITCHEN - LIVING
SCALE: 1/2" = 1'-0"

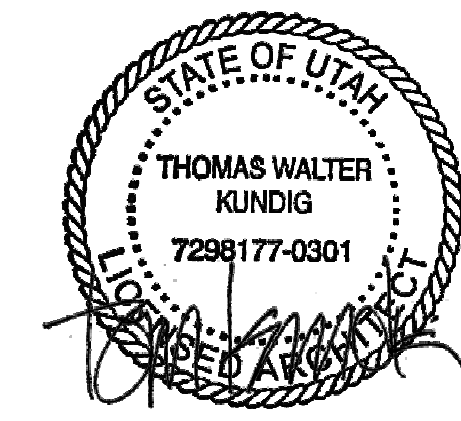

109 South Jackson St. Suite 600
Seattle, Washington 98104 USA
+1 206 424 9810 oolsonkundig.com

Olson Kundig

SOMMET BLANC
9300 MARSA C AVE
PARK CITY, UT 84060



Pool Consultant
Cloward H2O
2696 N University Ave, Suite 250
Provo, UT 84604

Landscape Architect
EPG Design
6949 South High Tech Drive, Suite 100
Midvale, Utah 84047

Specifications Writer
Friday Group
88 Mainelli Road
Middlebury, VT

Code Consultant
Holmes
600 1st Avenue, Suite 200A
Seattle, WA 98104

Fire Protection Engineer
Jensen Hughes
One Research Drive, Suite 305C
Westborough, MA 01581

Vertical Transportation Consultant
Larch Bates
1915 North Creek Parkway, Suite 304
Bothell, WA 98011

Structural Engineer
Magnusson Klemencic Associates
1301 5th Ave, Suite 3200
Seattle, WA 98101

Lighting Designer
O
319 SE MLK Blvd, Suite 210
Portland, Oregon 97219

Building Envelope Consultant
RDH
2101 N 34th St
Seattle, WA 98103

Accessibility Consultant
Studio Pacifica
2144 Westlake Ave N, Suite F
Seattle, WA 98109

MEP Engineer
WSP USA
1001 Fourth Ave., Suite 3100
Seattle, WA 98154

principal architect TK, KM
project manager TM, JR, LS, MD
drawn by SK, SS, JR, CP, AL
NR, EK, BD, EB

checked by Checker
job no. 2052
date 11/18/2022


revisions:

no. date by


ISSUED FOR
CONSTRUCTION
11/18/2022

INTERIOR ELEVATIONS -
UNIT O


A5.2.02

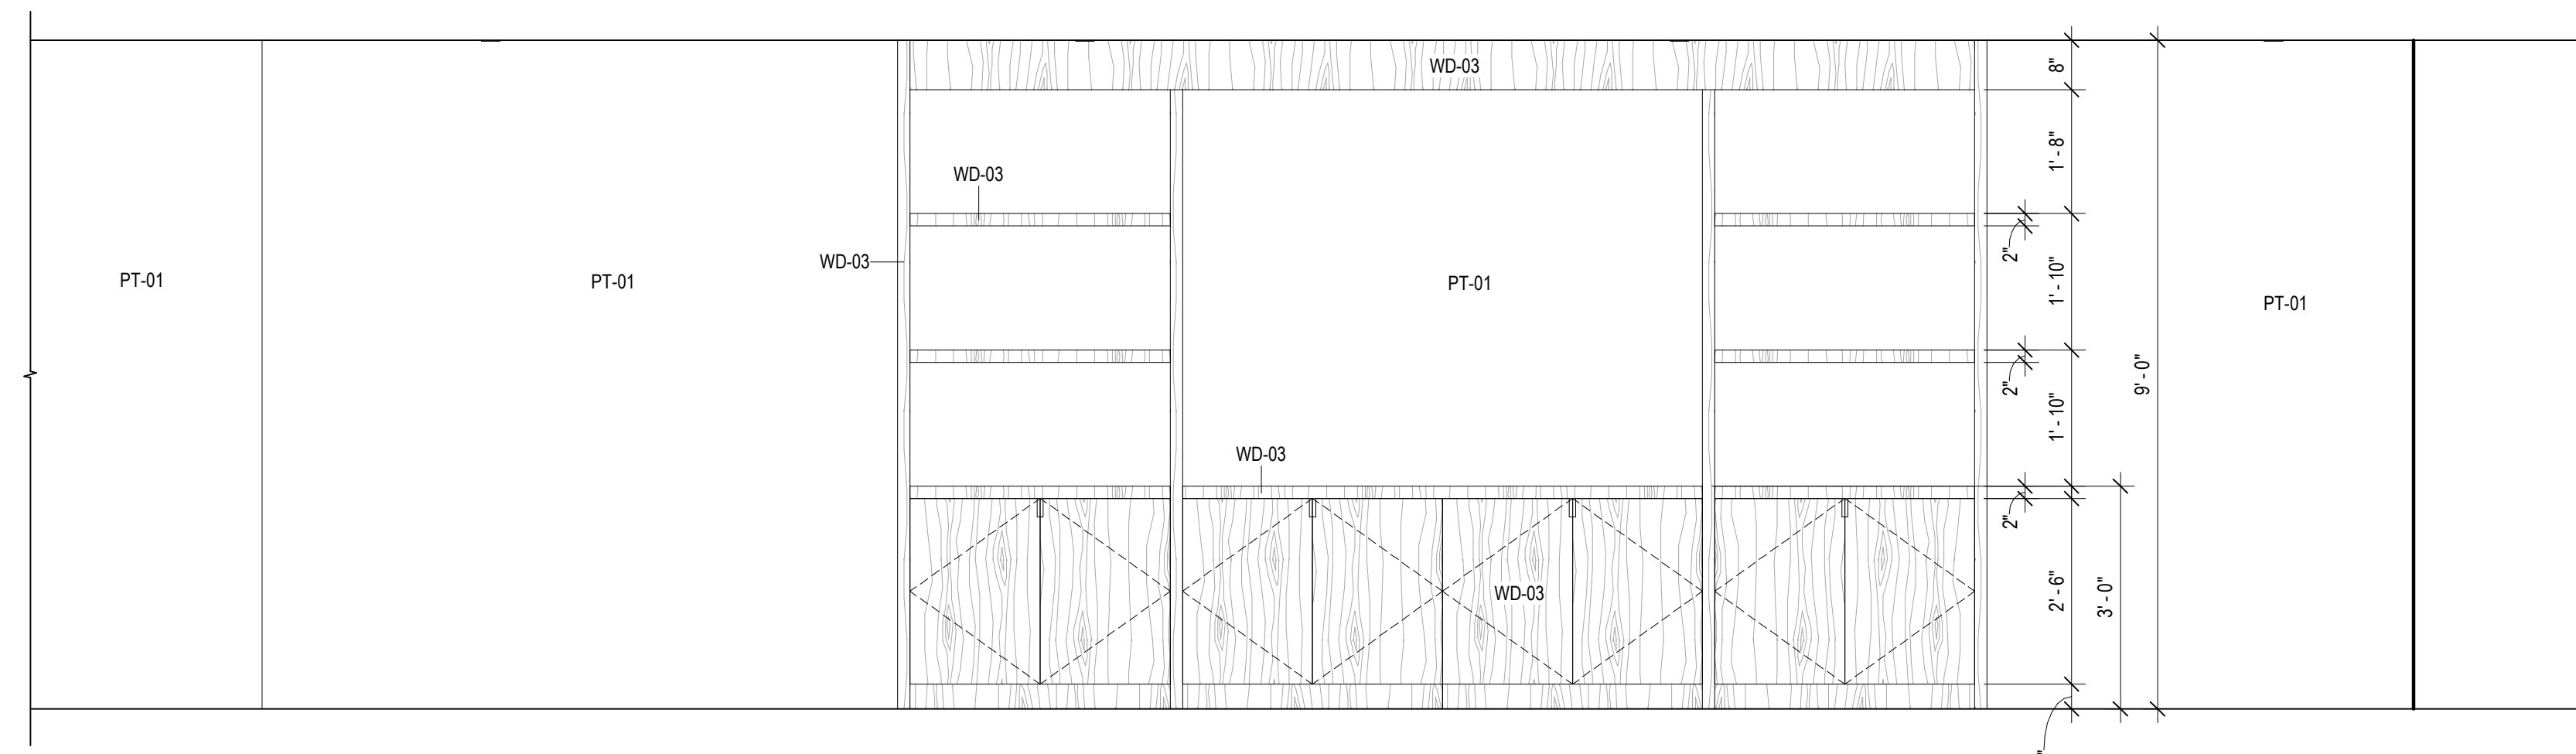


7 UNIT O - CORRIDOR - A
SCALE: 1/2" = 1'-0"

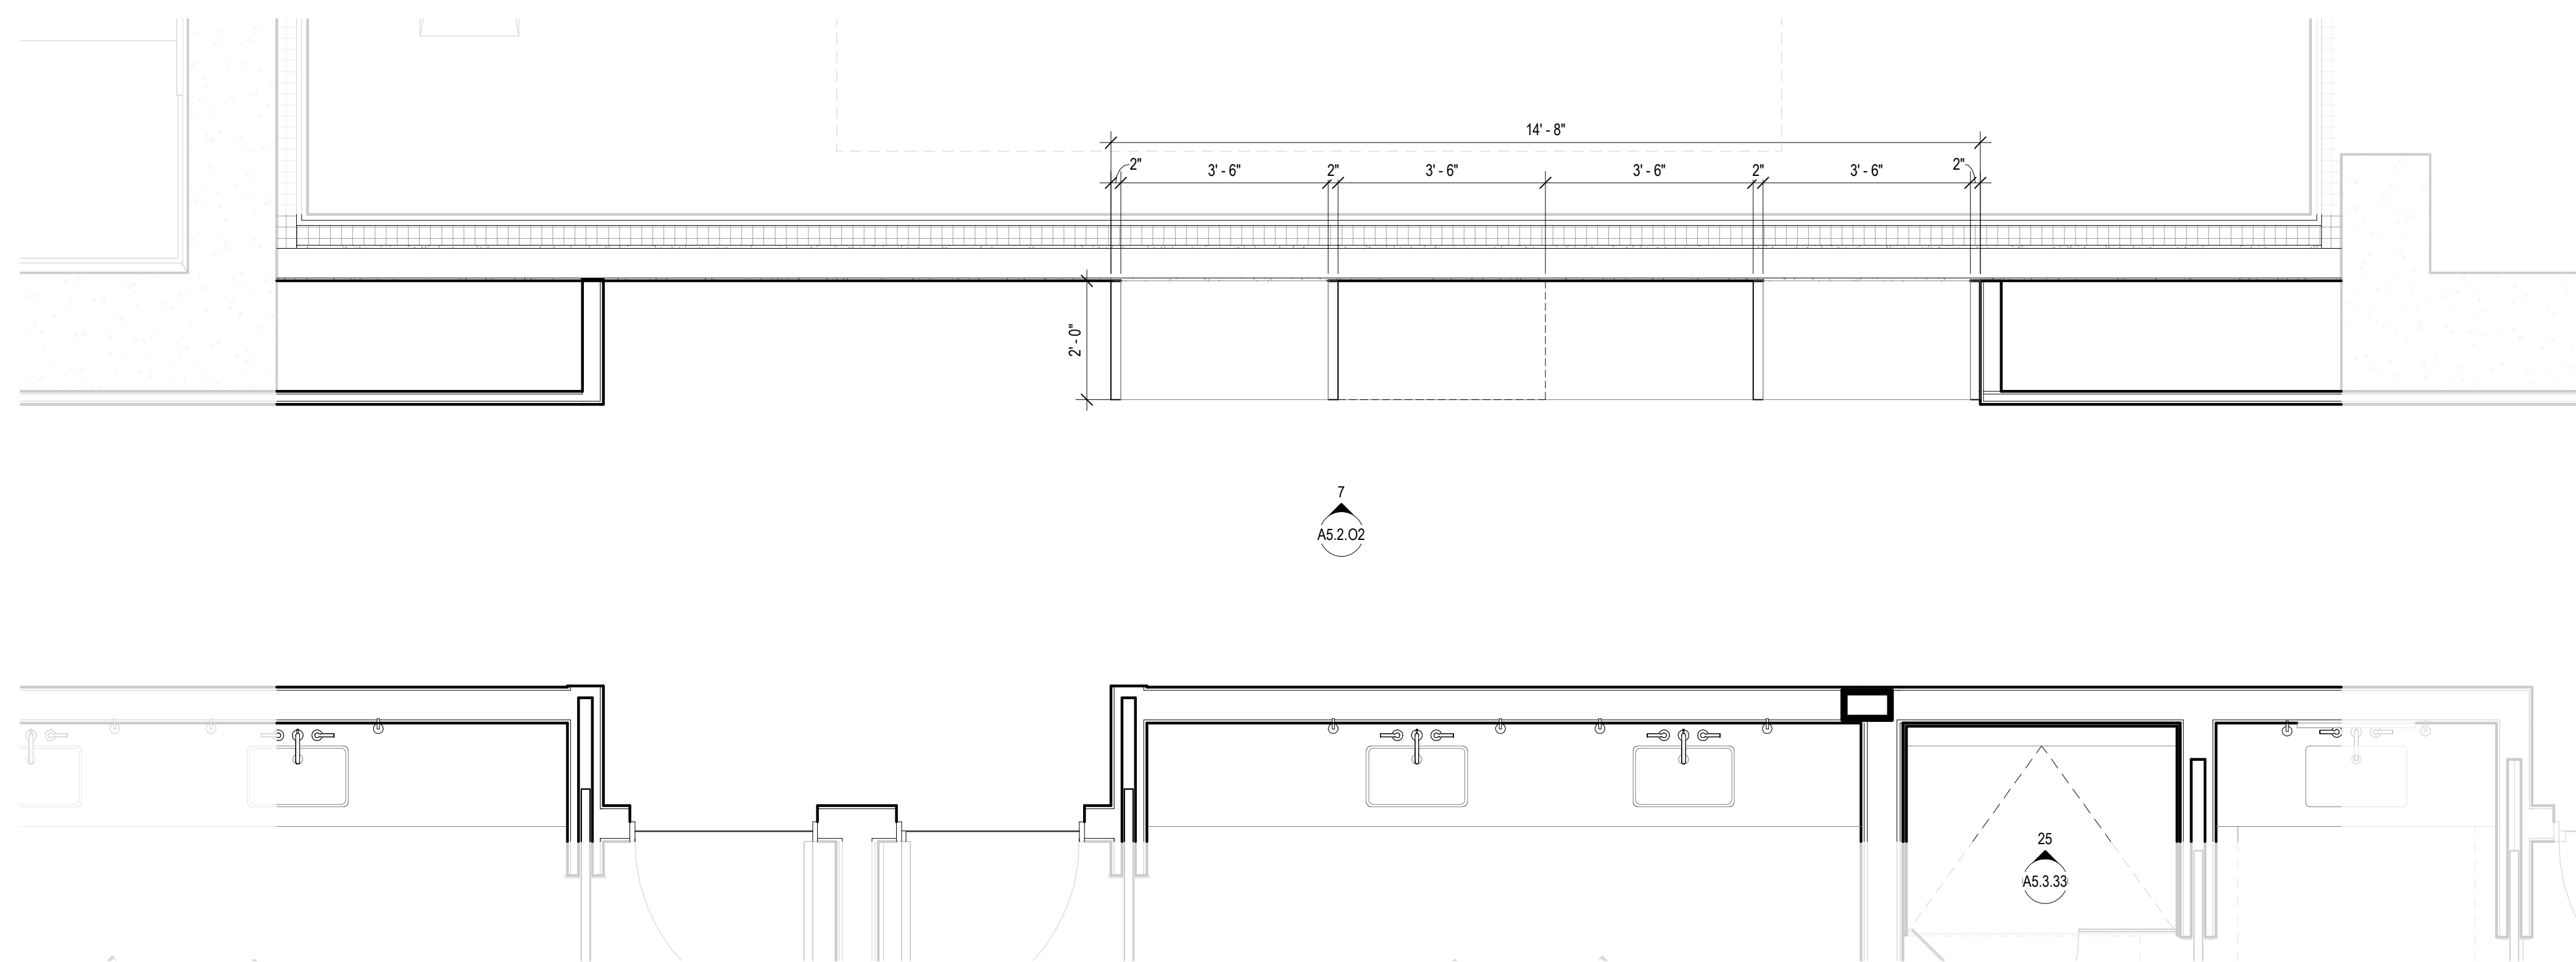


6 ENLARGED PLAN - UNIT O - CORRIDOR
SCALE: 1/2" = 1'-0"

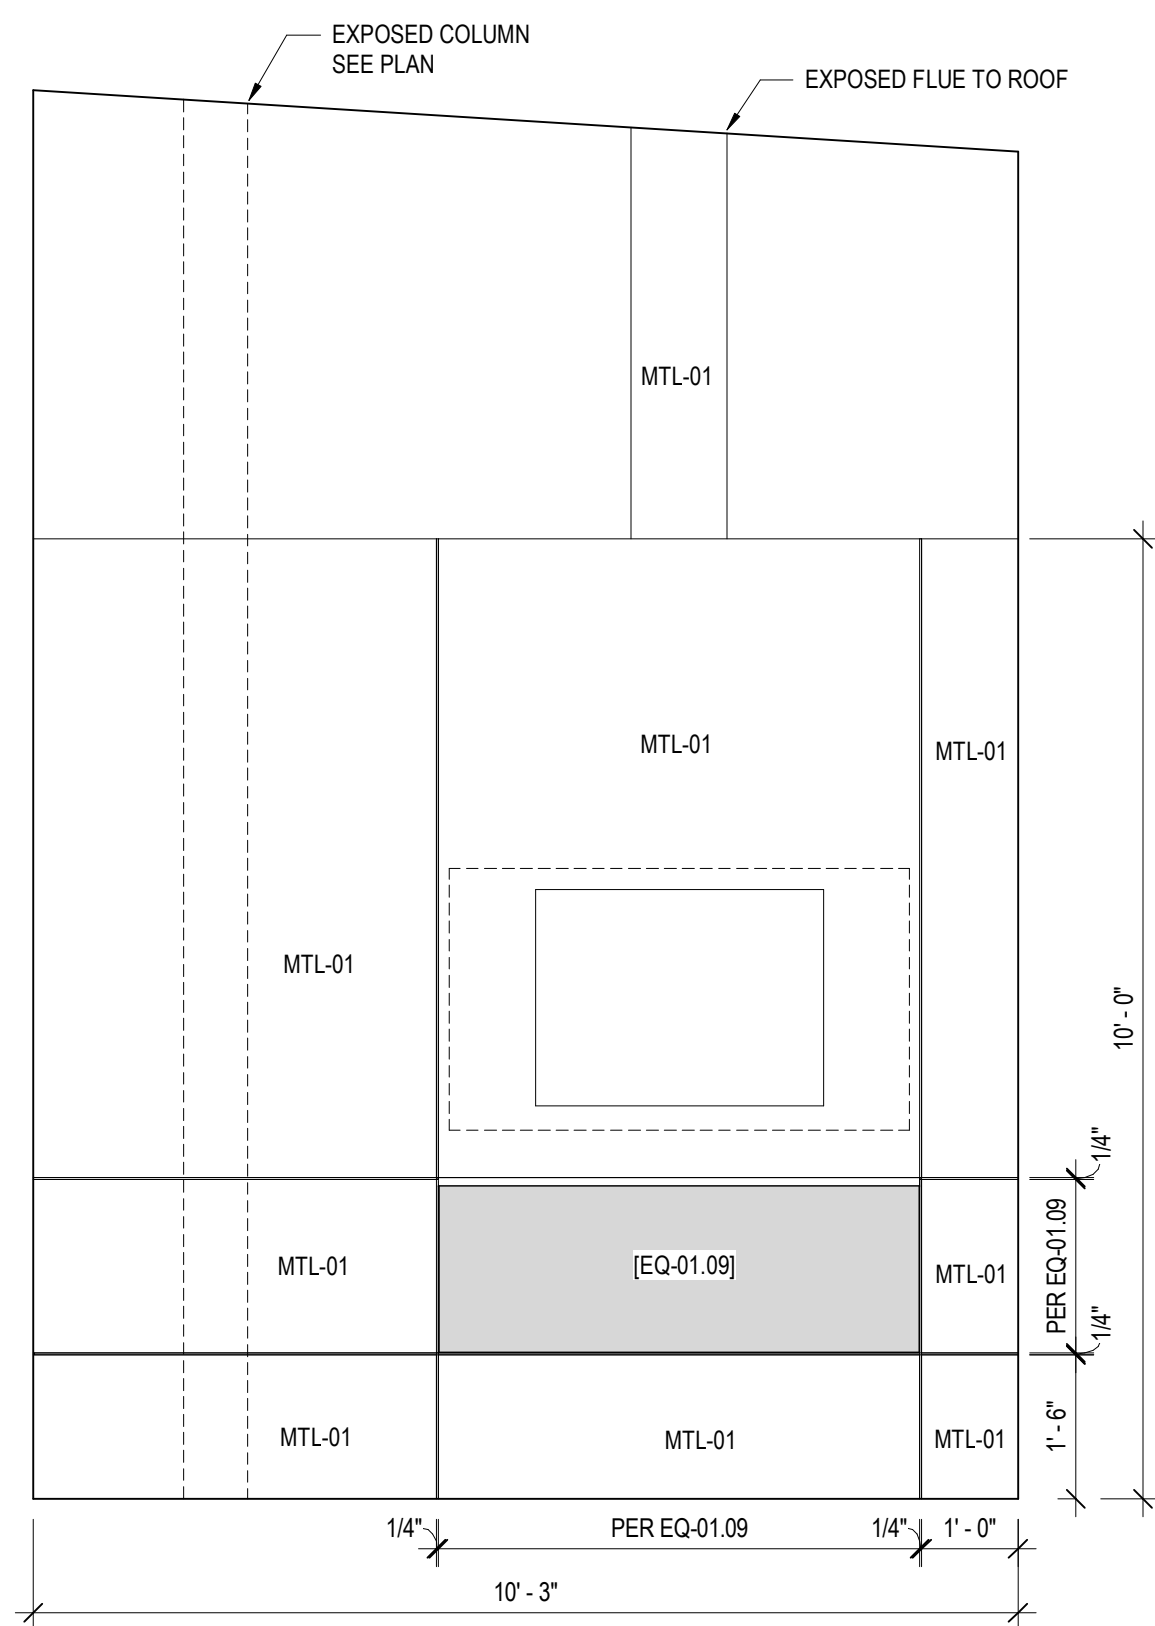


8 UNIT O - MASTER FP
SCALE: 1/2" = 1'-0"

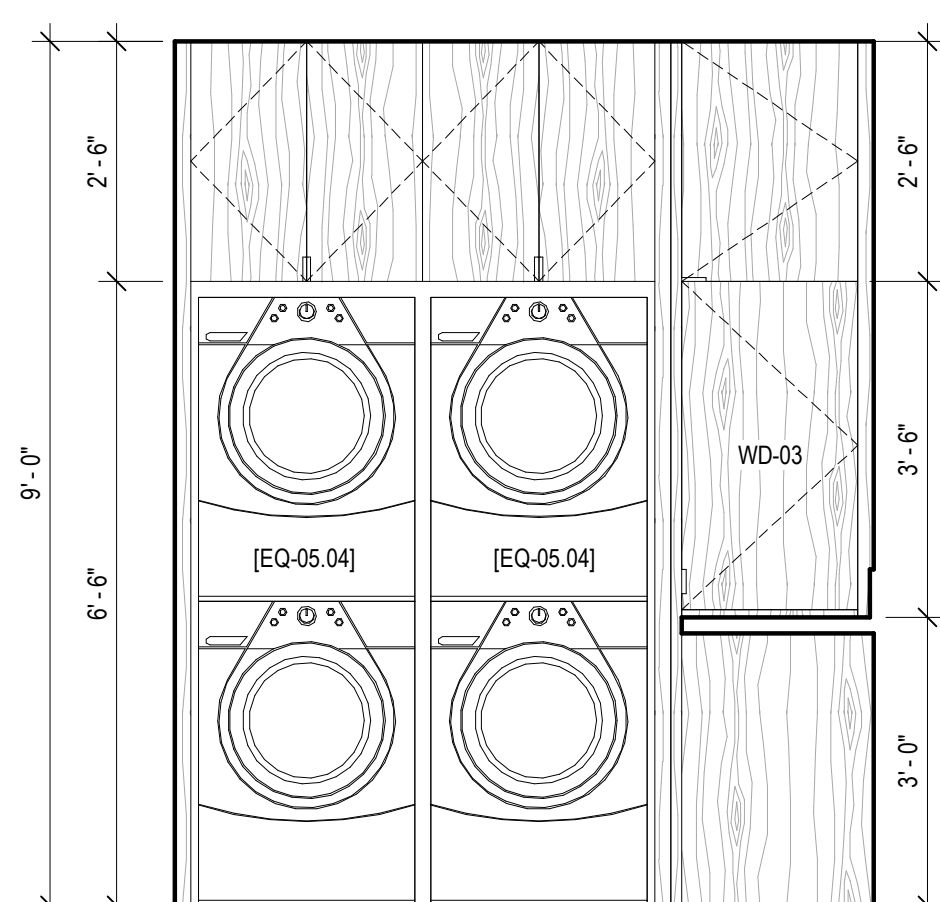


5 UNIT O - LAUNDRY - D
SCALE: 1/2" = 1'-0"

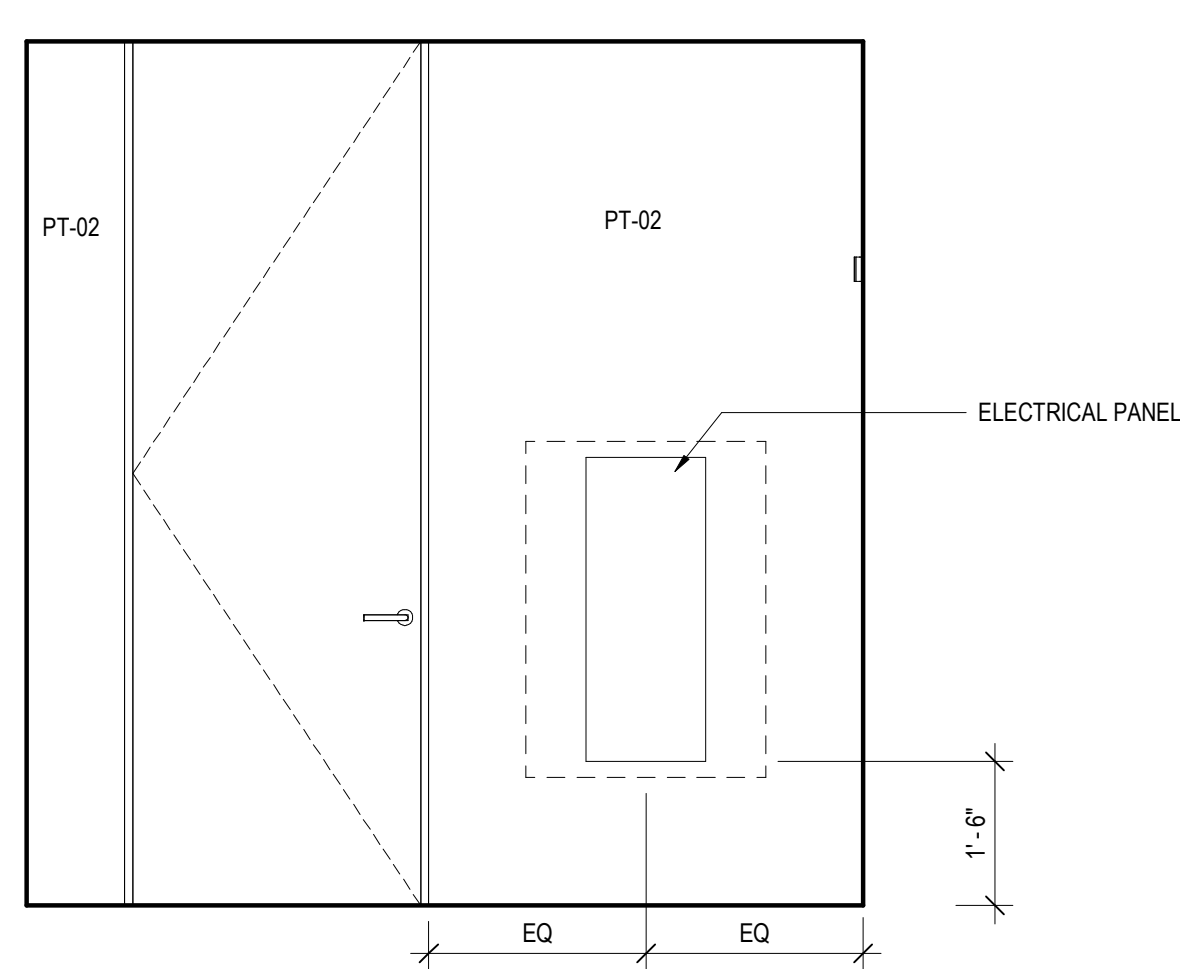


4 UNIT O - LAUNDRY - C
SCALE: 1/2" = 1'-0"

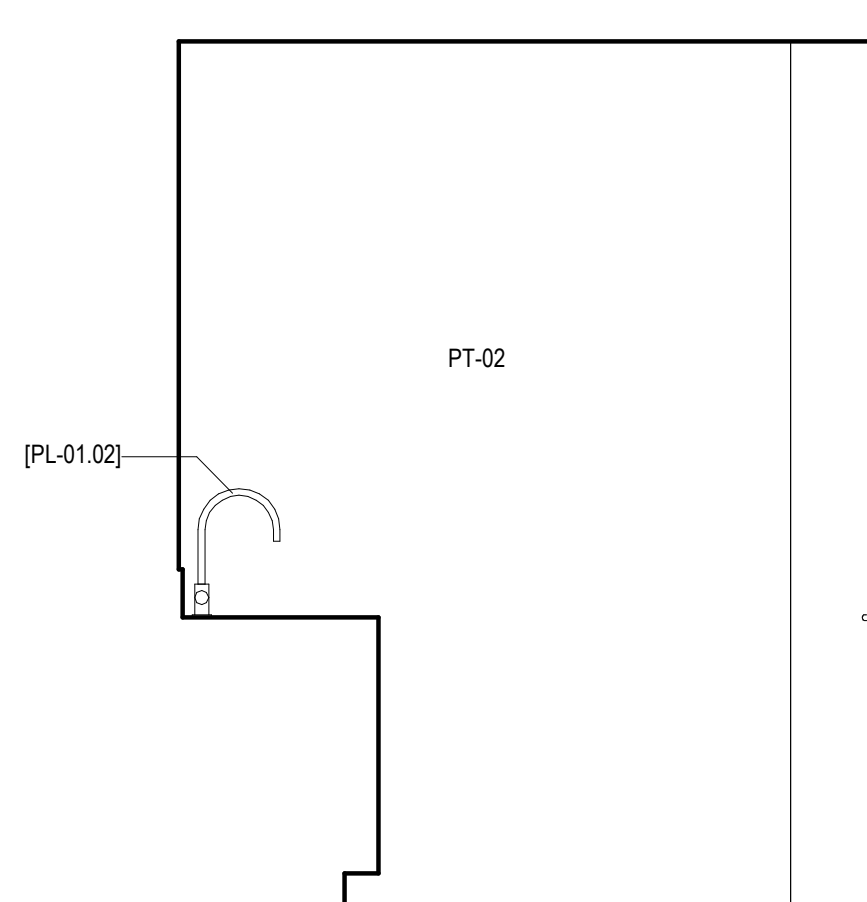


3 UNIT O - LAUNDRY - B
SCALE: 1/2" = 1'-0"

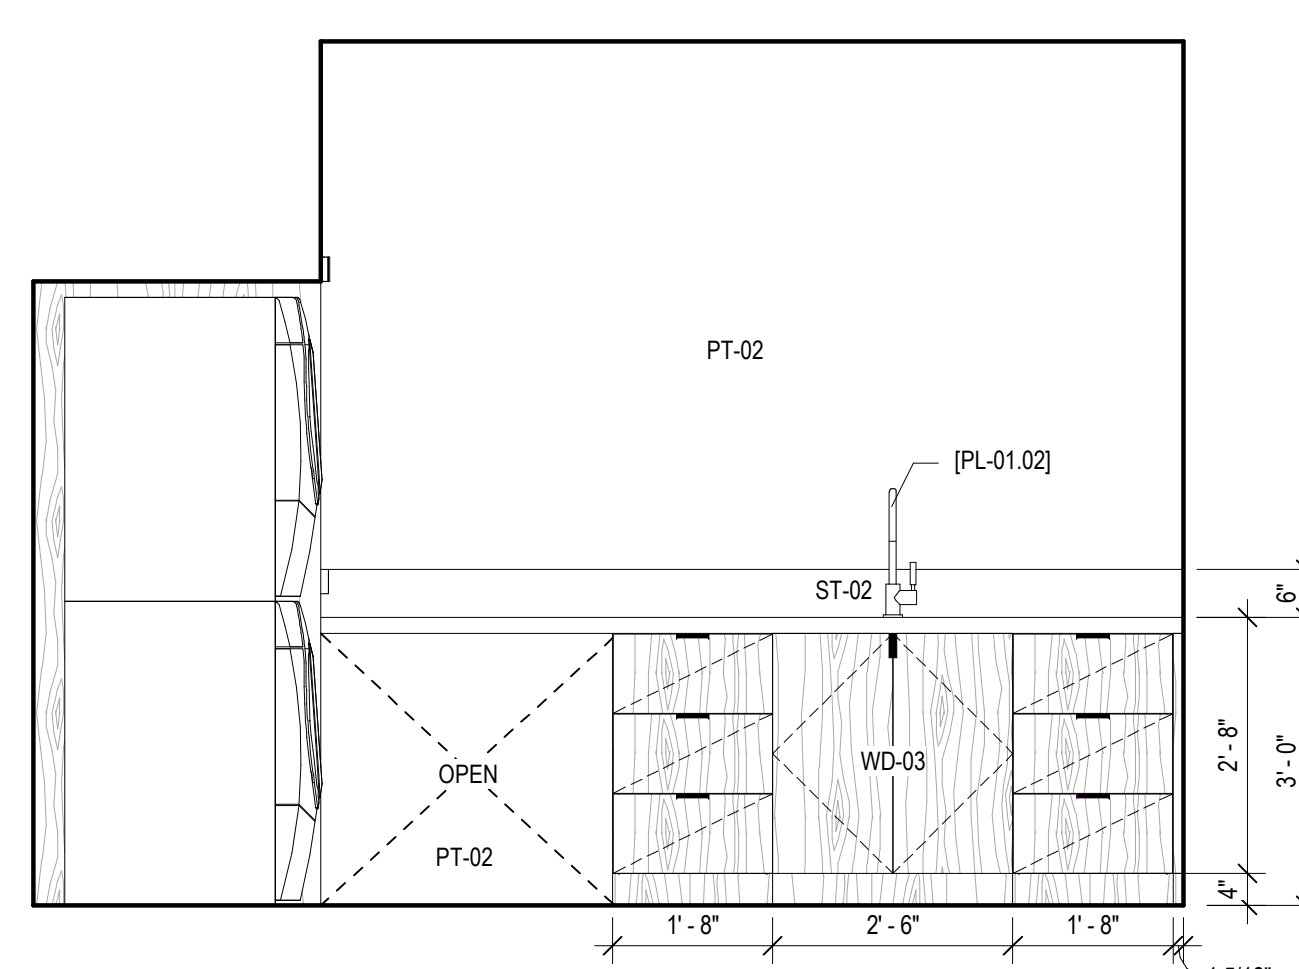

2 UNIT O - LAUNDRY - A
SCALE: 1/2" = 1'-0"

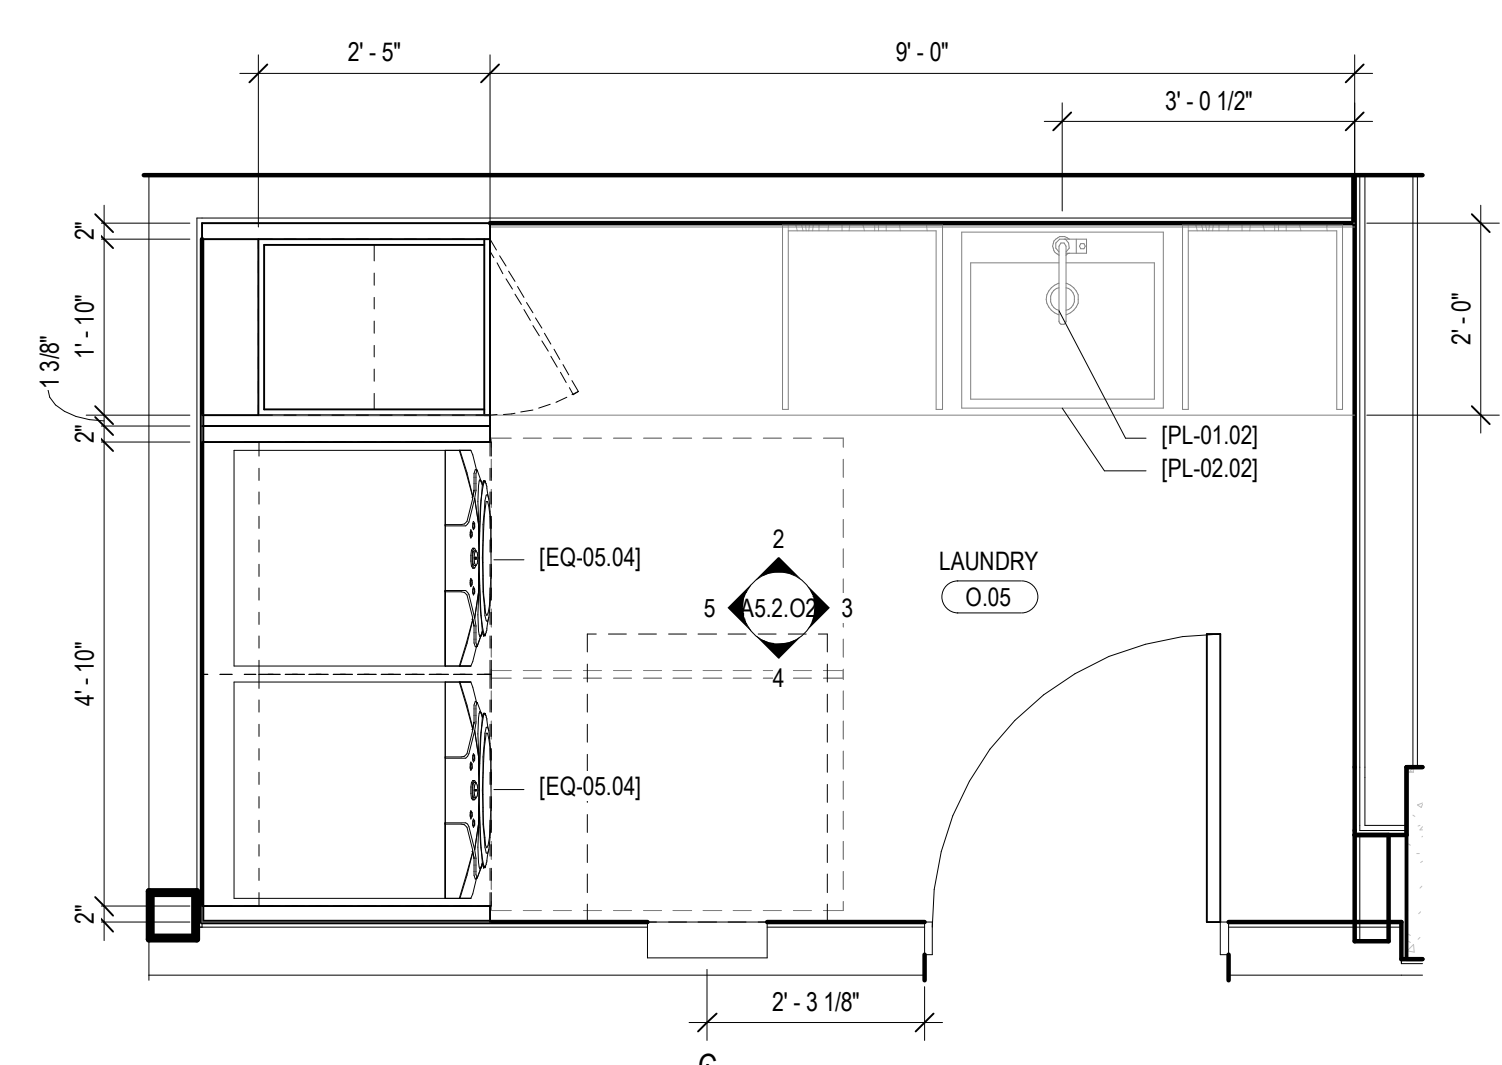

1 ENLARGED PLAN - UNIT O - LAUNDRY
SCALE: 1/2" = 1'-0"

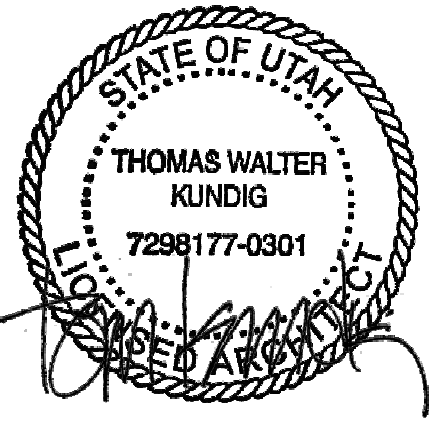

109 South Jackson St. Suite 600
Seattle, Washington 98104 USA
+1 206 424 9810 oaksundig.com

Olson Kundig

SOMMET BLANC
8300 MARSAC AVE
PARK CITY, UT 84060



Aspen Group USA, LLC
PO Box 980022
Park City, Utah 84098

Pool Consultant
Cloward H2O
2696 N University Ave, Suite 250
Provo, UT 84604

Landscape Architect
EPG Design
6948 South High Tech Drive, Suite 100
Midvale, Utah 84047

Specifications Writer
Friday Group
88 Mainelli Road
Middlebury, VT

Code Consultant
Holmes
600 1st Avenue, Suite 200A
Seattle, WA 98104

Fire Protection Engineer
Jensen Hughes
One Research Drive, Suite 305C
Westborough, MA 01581

Vertical Transportation Consultant
Larch Bates
19515 North Creek Parkway, Suite 304
Bothell, WA 98011

Structural Engineer
Magnusson Klemencic Associates
1301 5th Ave, Suite 3200
Seattle, WA 98101

Lighting Designer
O
319 SE MLK Blvd, Suite 210
Portland, Oregon 97219

Building Envelope Consultant
RDH
2101 N 34th St
Seattle, WA 98103

Accessibility Consultant
Studio Pacifica
2144 Westlake Ave N, Suite F
Seattle, WA 98109

MEP Engineer
WSP USA
1001 Fourth Ave., Suite 3100
Seattle, WA 98154

principal architect TK, KM
project manager TM, JR, LS, MD
drawn by SK, SS, JR, CP, AL
NH, EK, BD, EB

checked by Checker
job no. 2052
date 11/18/2022

revisions:


no. date by

ISSUED FOR
CONSTRUCTION


11/18/2022

INTERIOR ELEVATIONS -
UNIT R


A5.2.R

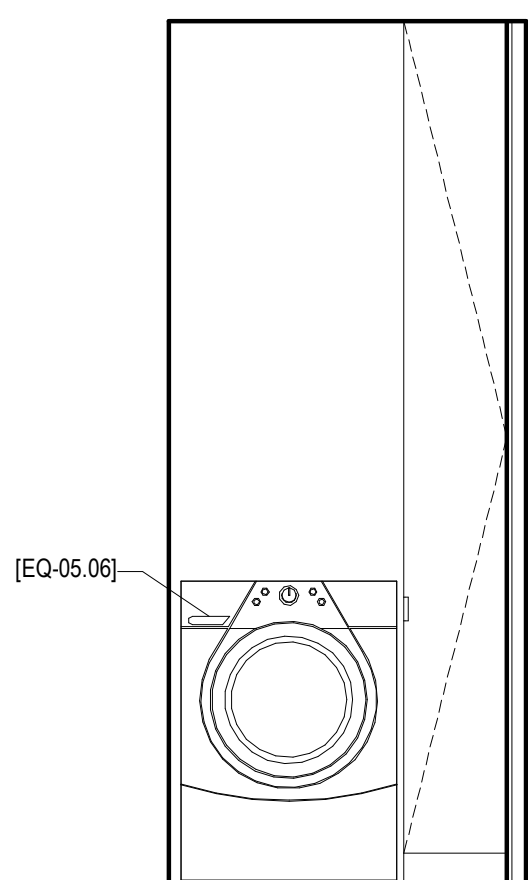

7 UNIT R - LAUNDRY
SCALE: 1/2" = 1'-0"

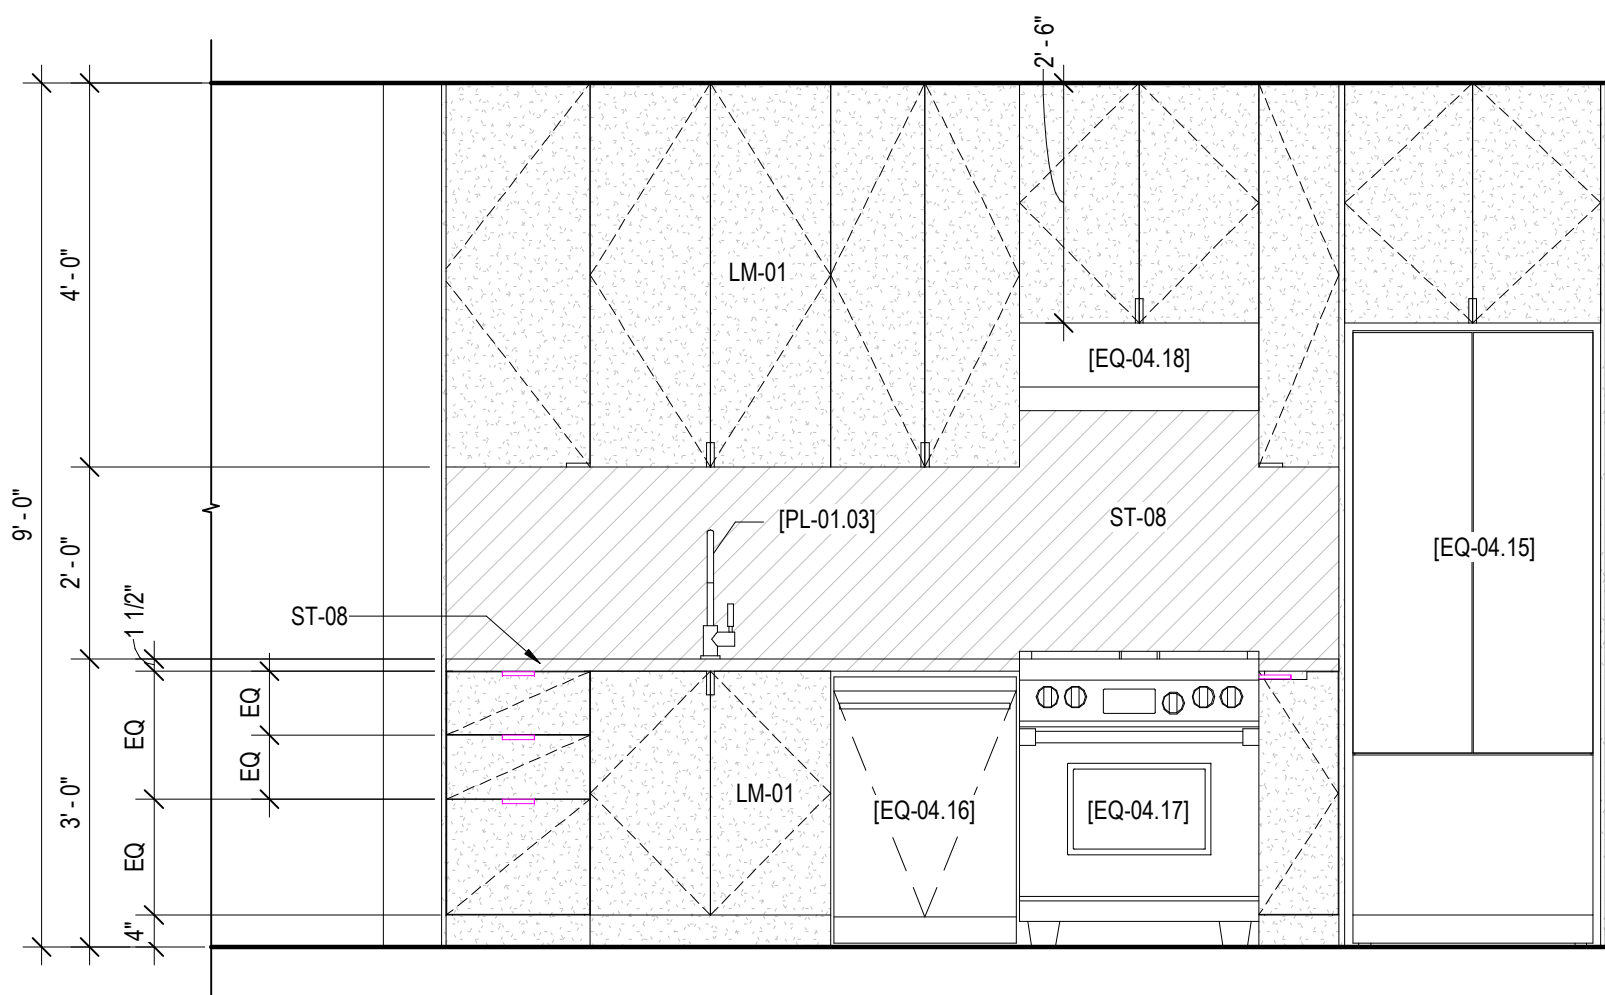

3 UNIT R - KITCHEN/LIVING - B
SCALE: 1/2" = 1'-0"

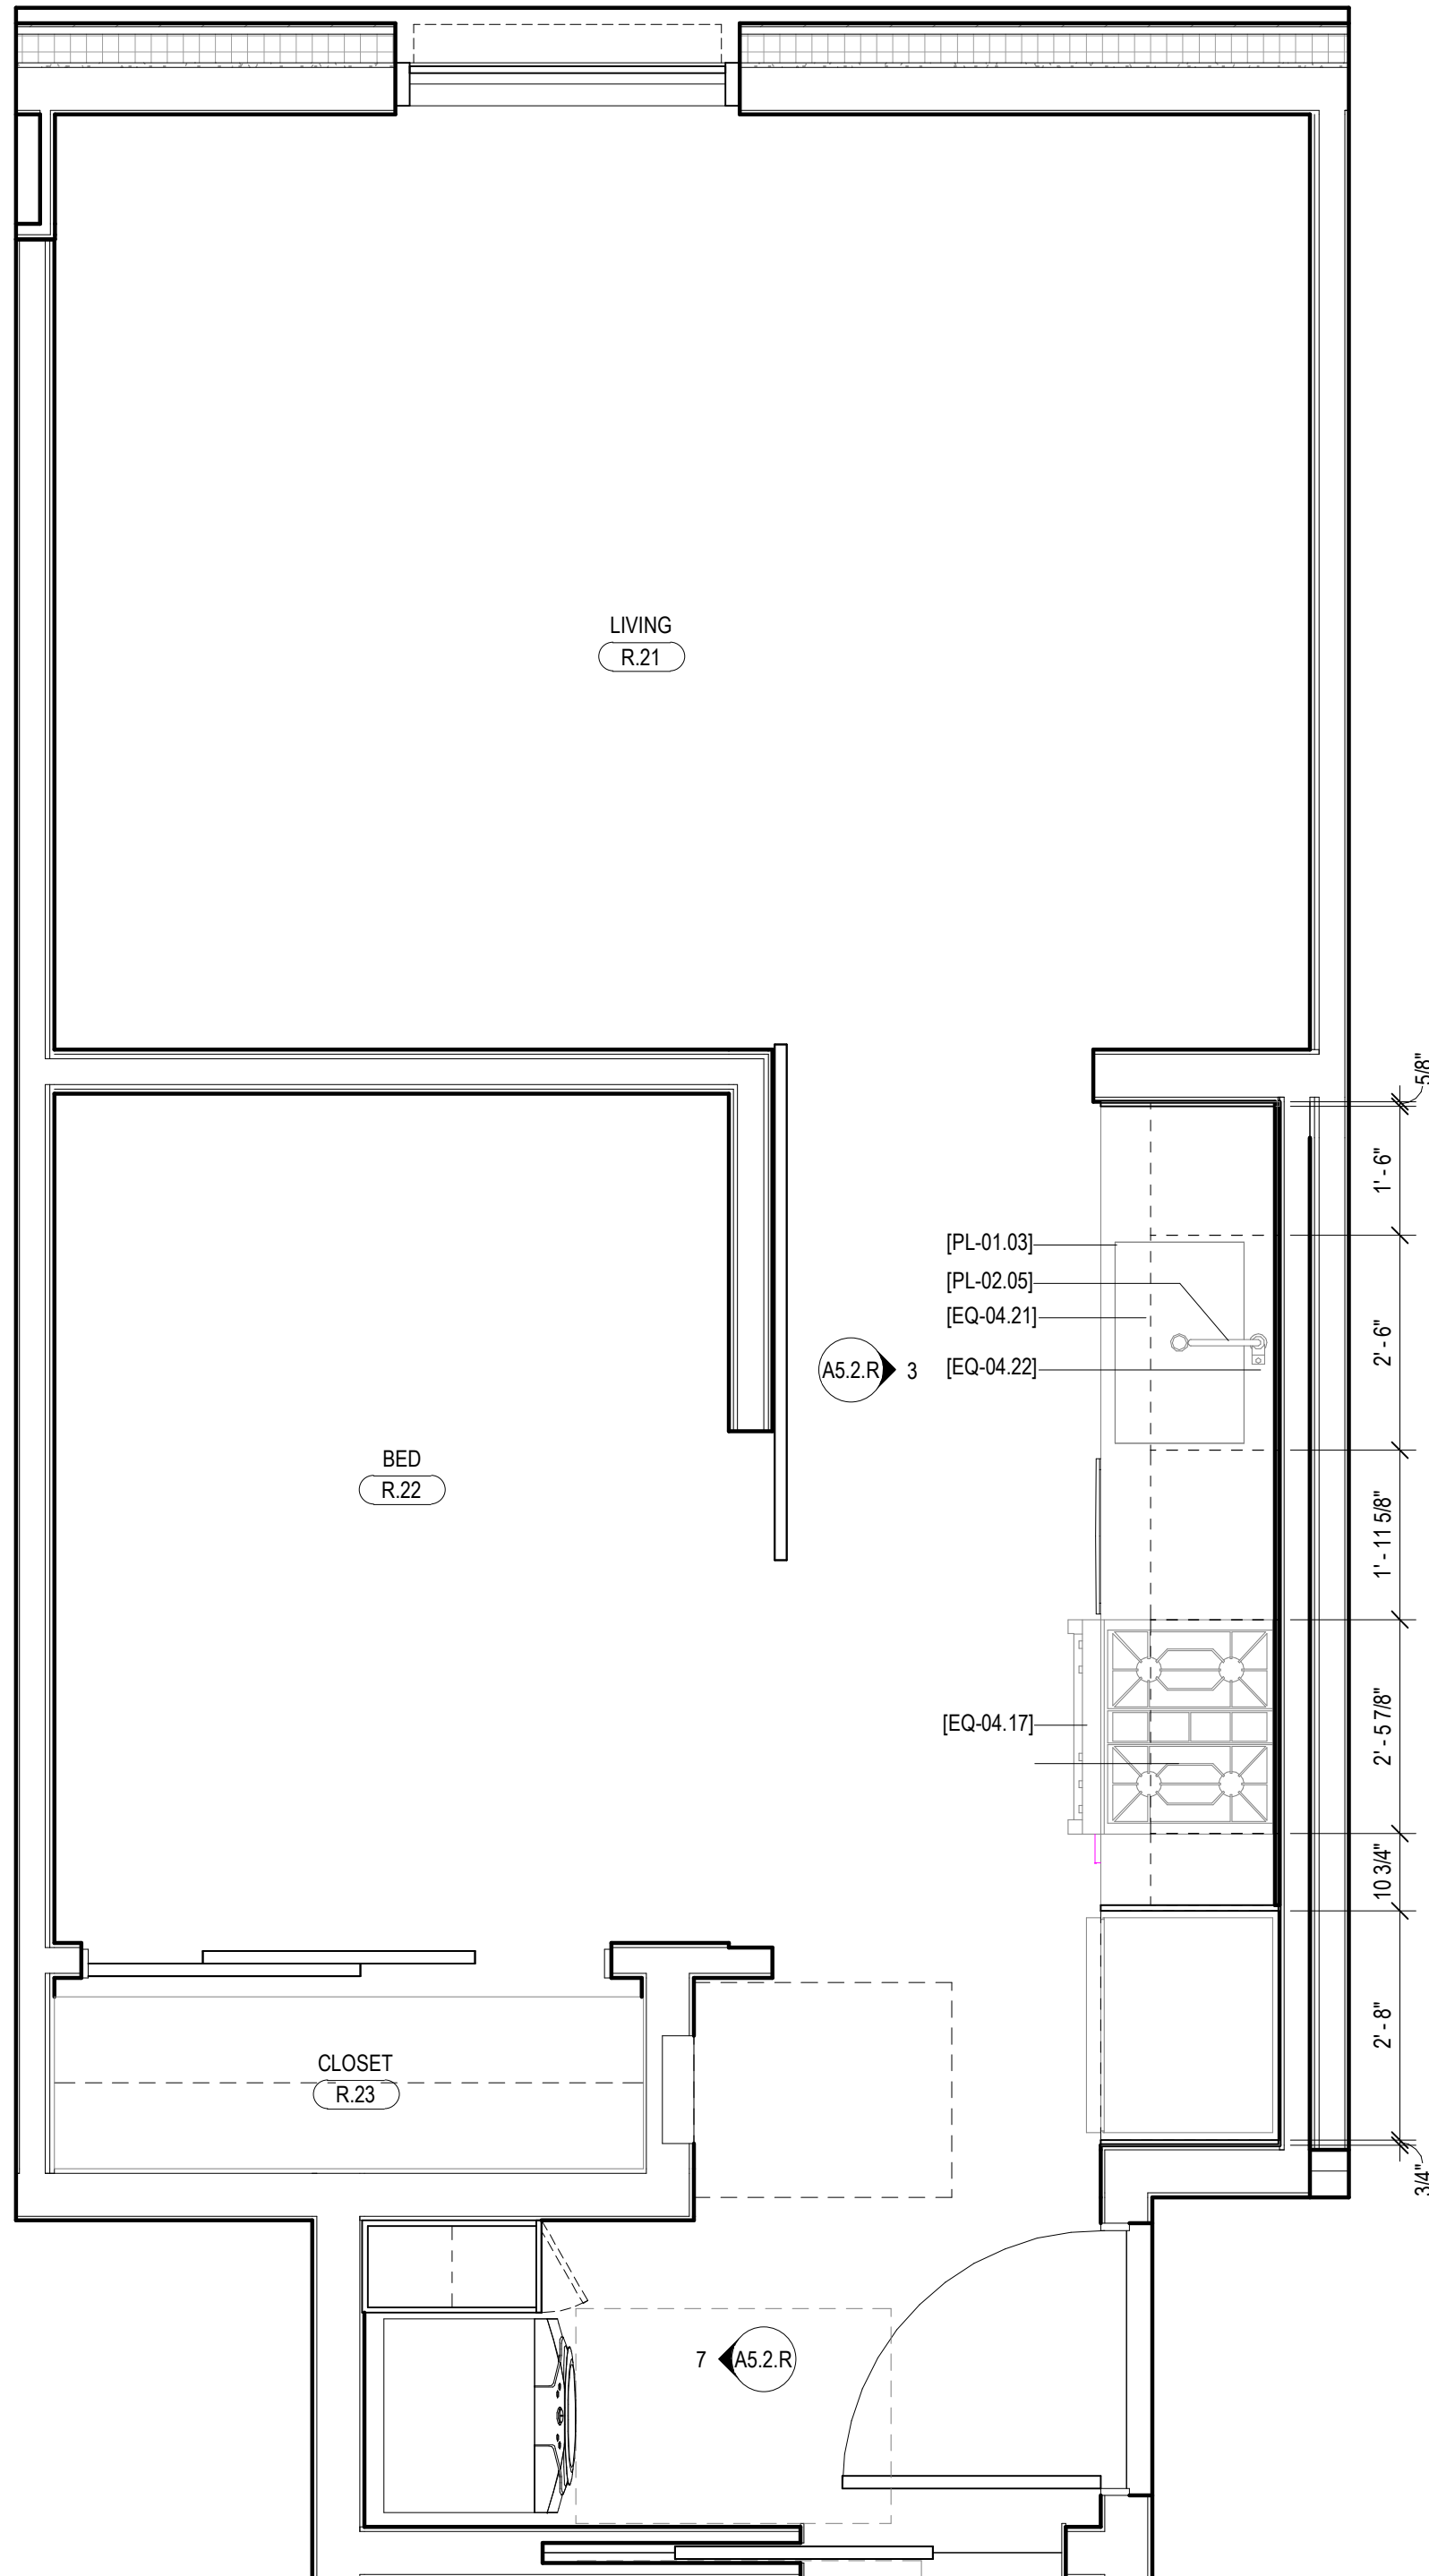

1 ENLARGED PLAN - UNIT R - KITCHEN - LIVING
SCALE: 1/2" = 1'-0"