



ENLARGED PLAN AND ELEVATION GENERAL NOTES


1. REFER TO SHEET A0.08 FOR ANSI OPTION A & OPTION B ACCESSIBILITY REQUIREMENTS.
2. REFER TO SHEET A0.07 FOR ANSI TYPE A ACCESSIBILITY REQUIREMENTS.
3. REFER TO SHEET A0.06 FOR ADA + PUBLIC SPACE ACCESSIBILITY REQUIREMENTS.
4. ALL MAX, MIN, ALIGN AND CLEAR DIMENSIONS ARE TO FINISHED FACE OF WALL, U.N.O.
5. WHERE CLEAR AND ALIGN NOTATION CONFLICT WITH SPECIFIC DIMENSIONS, CLEAR AND ALIGN NOTATION ARE TO BE FOLLOWED.

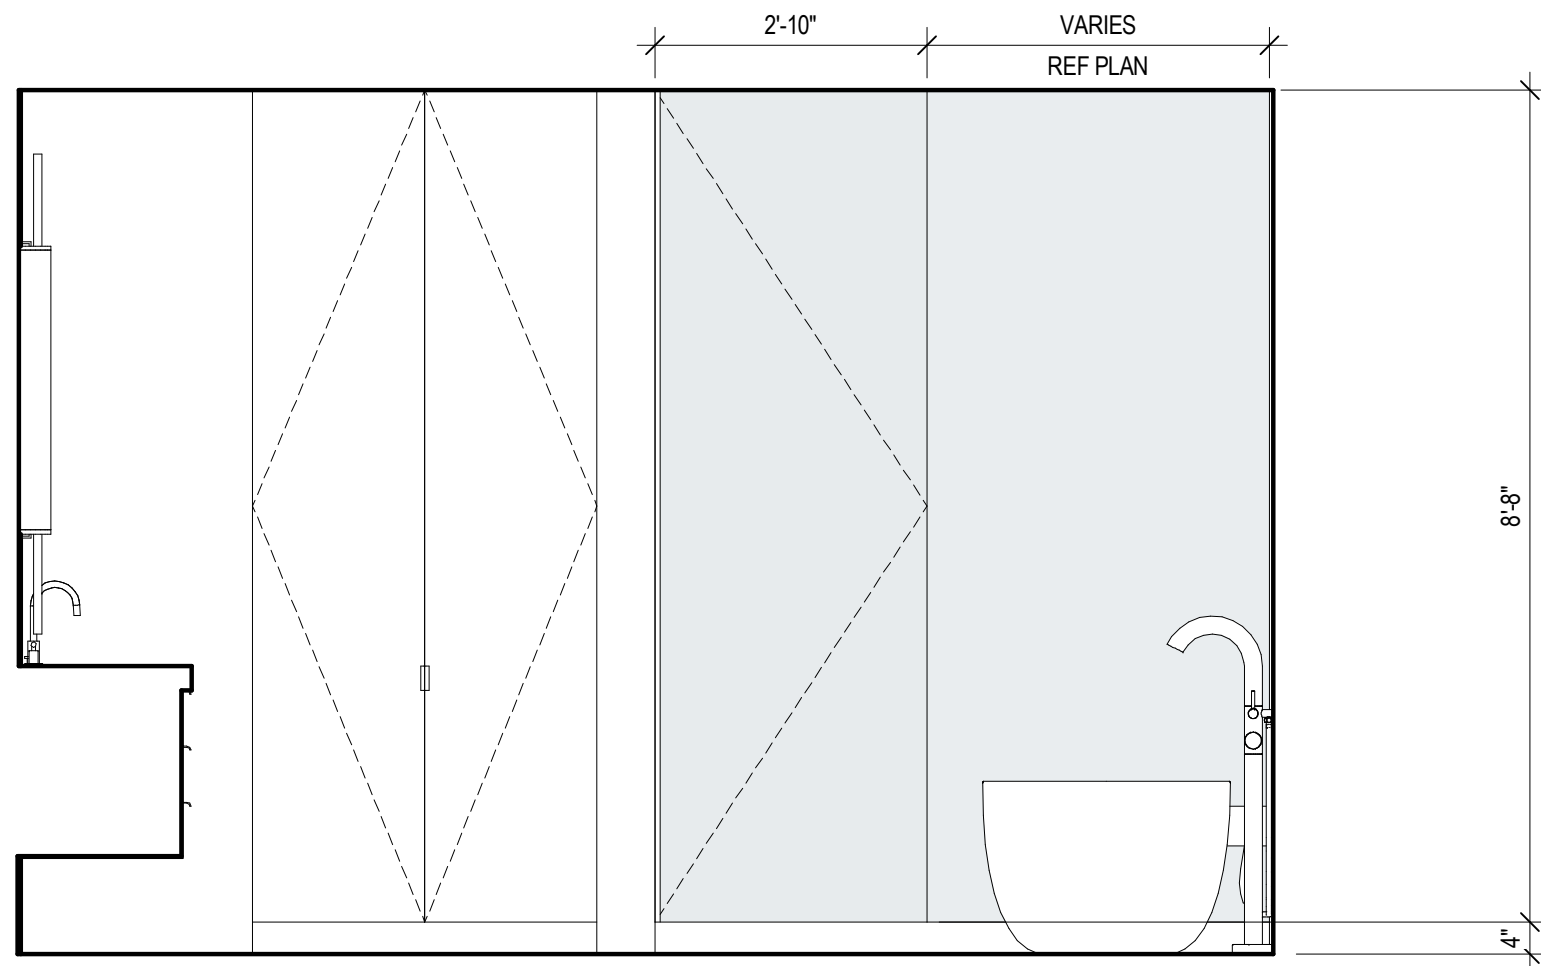


16 MASTER 2 - D
SCALE: 1/2" = 1'-0"

 


22 MASTER 2 - TOILET C
SCALE: 1/2" = 1'-0"

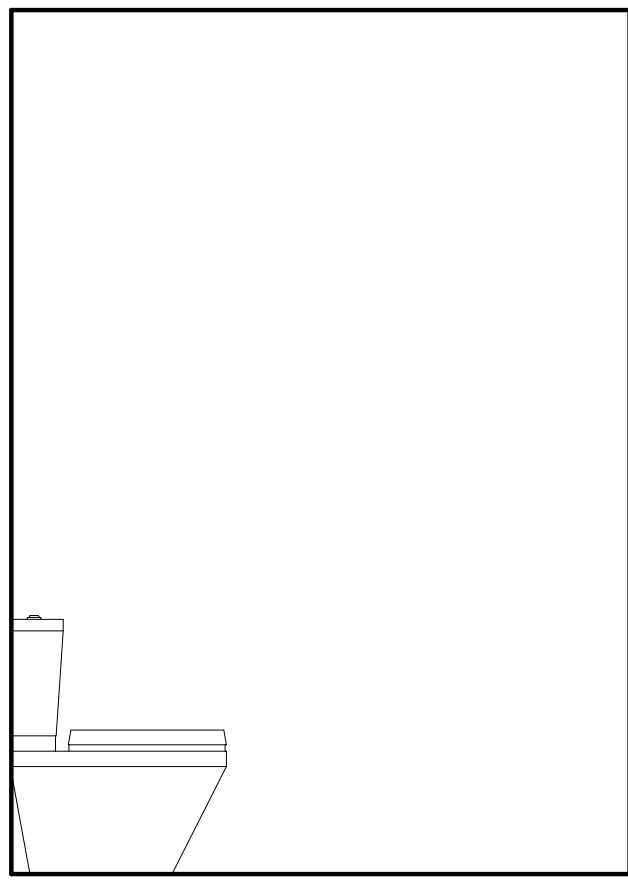


21 MASTER 2 - TOILET B
SCALE: 1/2" = 1'-0"

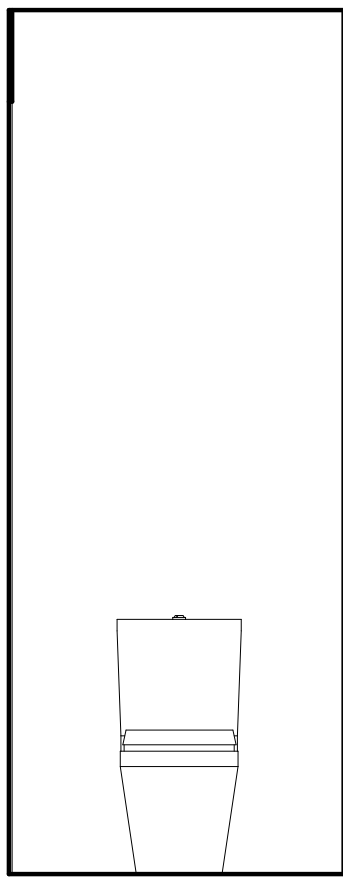

20 MASTER 2 - TOILET A
SCALE: 1/2" = 1'-0"

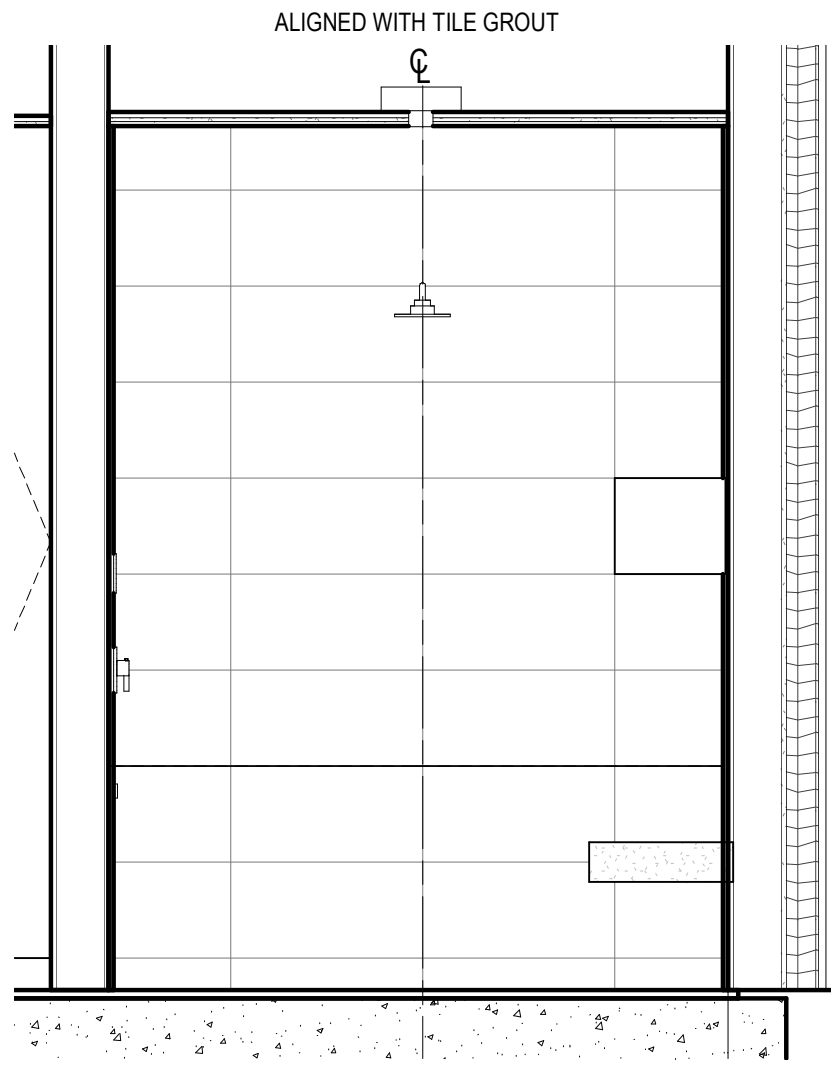


19 MASTER 2 - SHOWER D
SCALE: 1/2" = 1'-0"

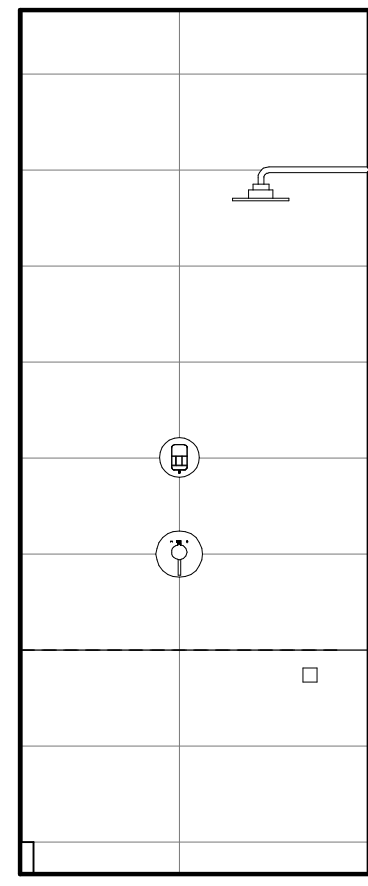


18 MASTER 2 - SHOWER C
SCALE: 1/2" = 1'-0"




17 MASTER 2 - SHOWER A
SCALE: 1/2" = 1'-0"

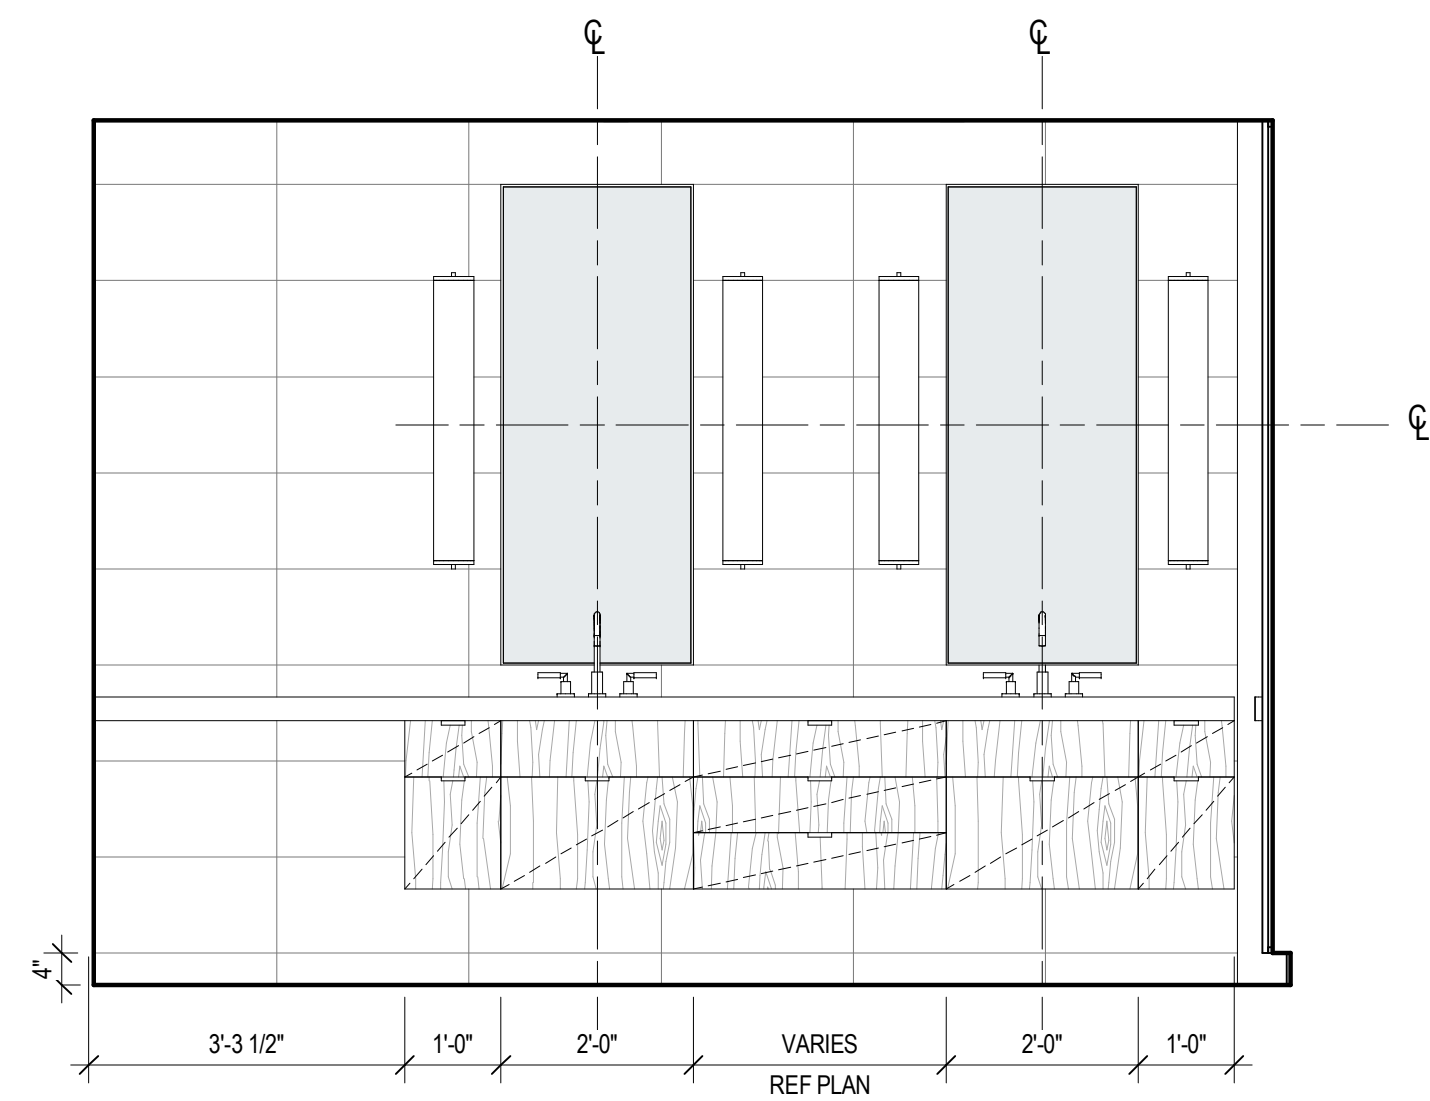


15 MASTER 2 - C
SCALE: 1/2" = 1'-0"

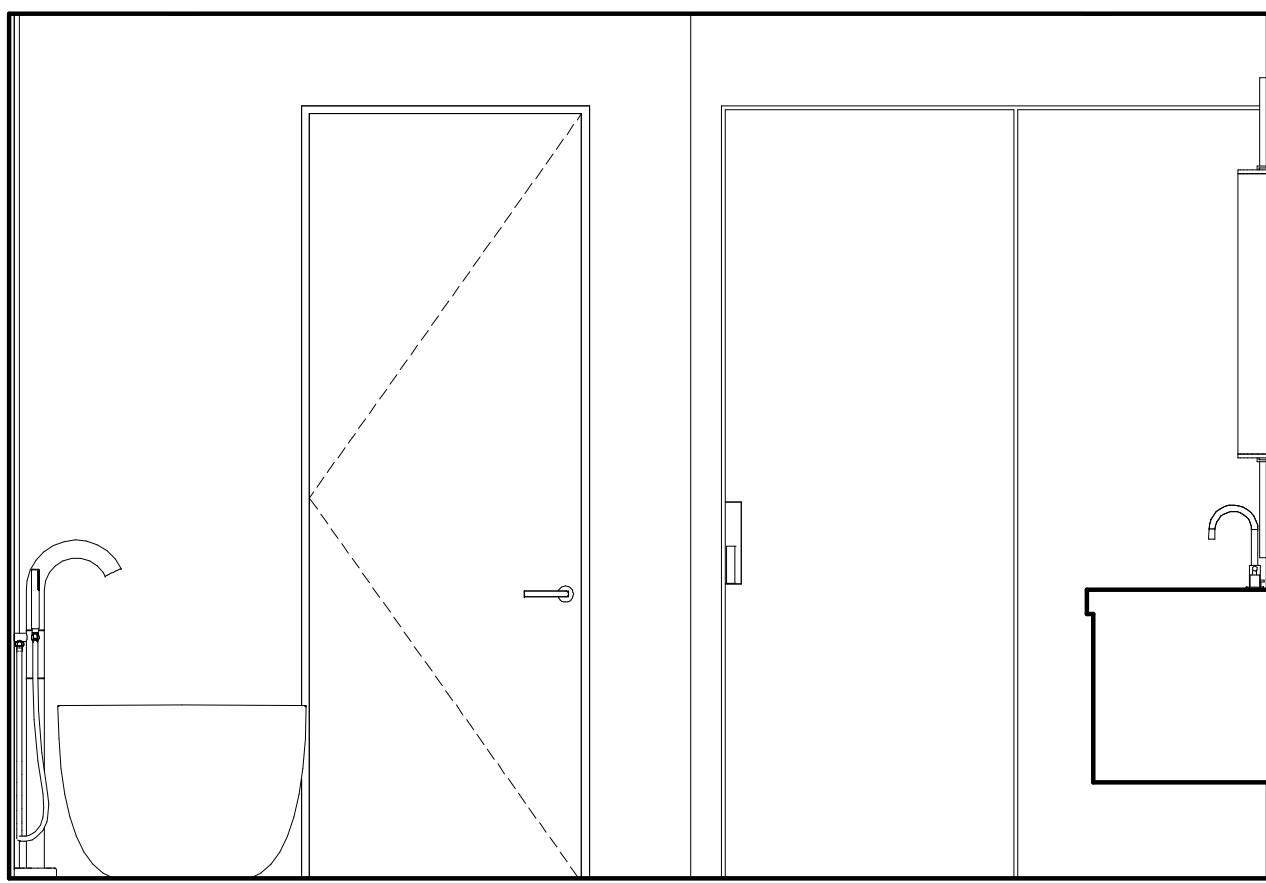

14 MASTER 2 - B
SCALE: 1/2" = 1'-0"

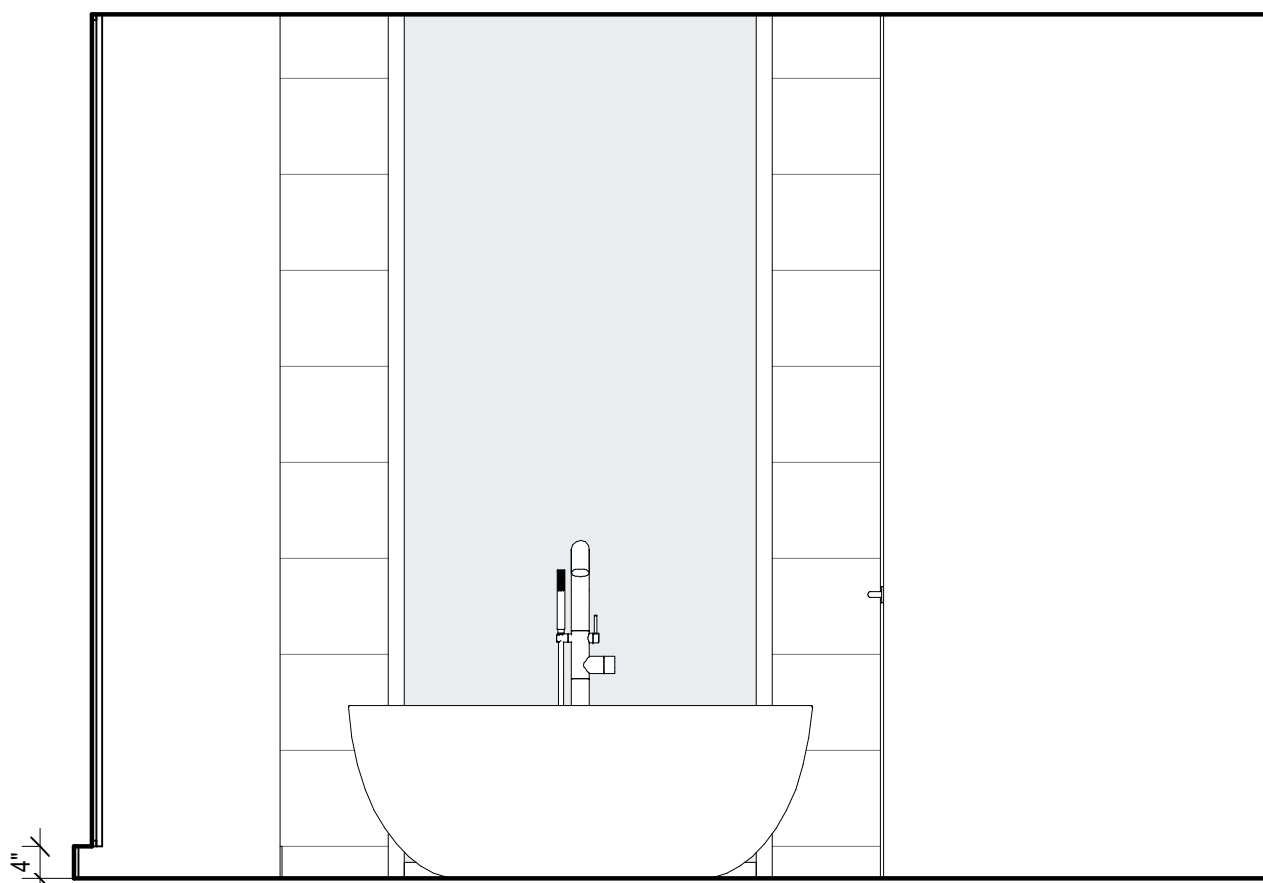


13 MASTER 2 - A
SCALE: 1/2" = 1'-0"

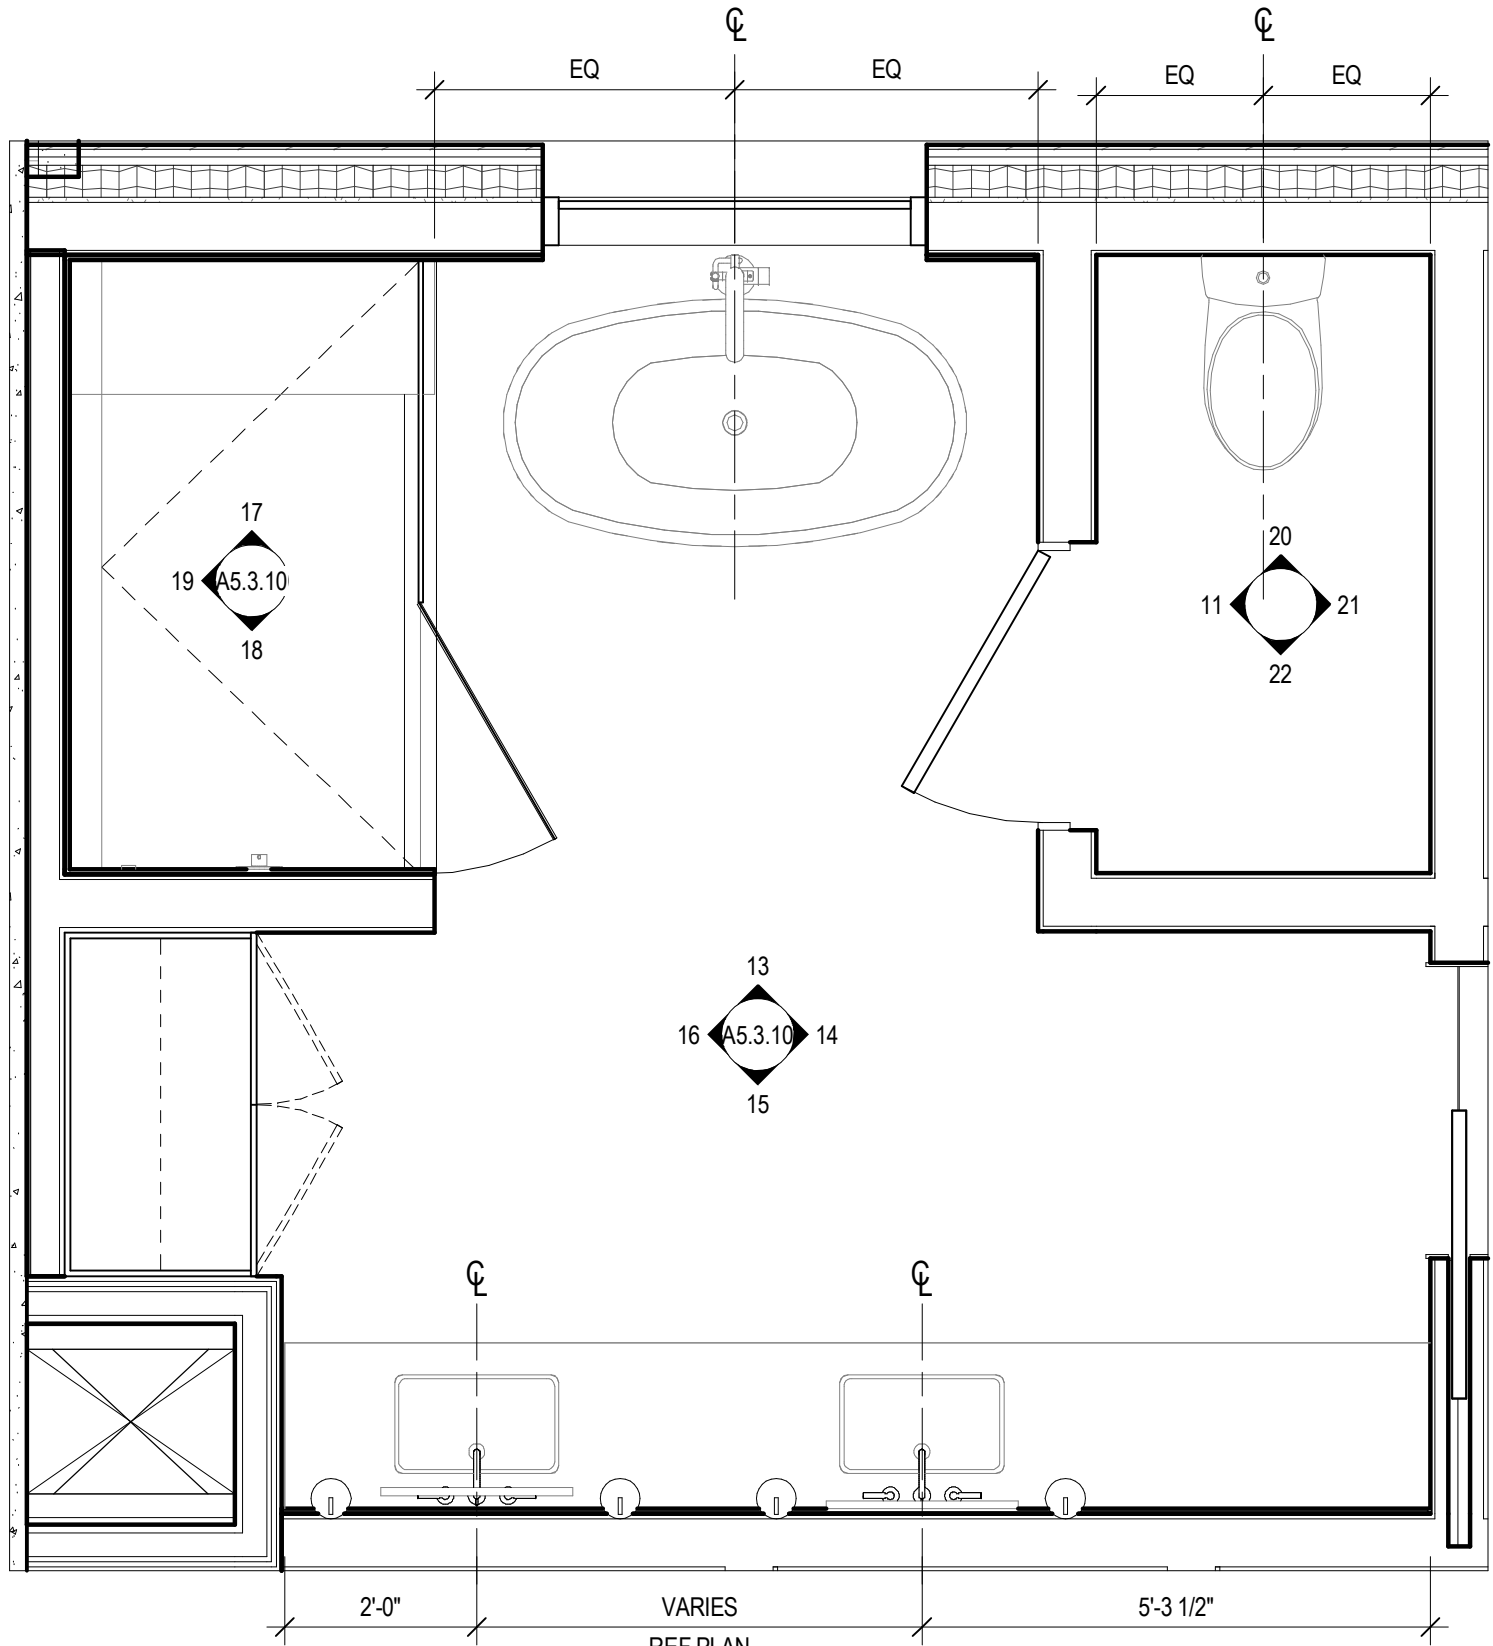


12 ENLARGED PLAN - MASTER 2
SCALE: 1/2" = 1'-0"

MASTER BATHROOM REFERENCE


ALL HARDWARE AND EQUIPMENT TYPICAL UNLESS OTHERWISE NOTED

 


11 MASTER 1 - TOILET D
SCALE: 1/2" = 1'-0"

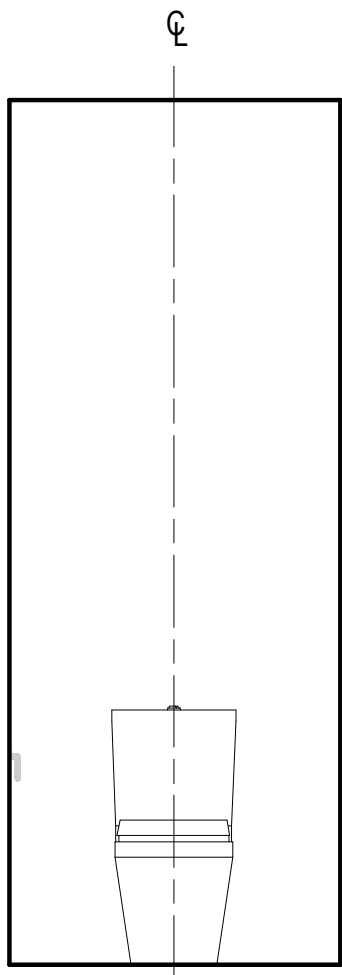


9 MASTER 1 - TOILET B
SCALE: 1/2" = 1'-0"

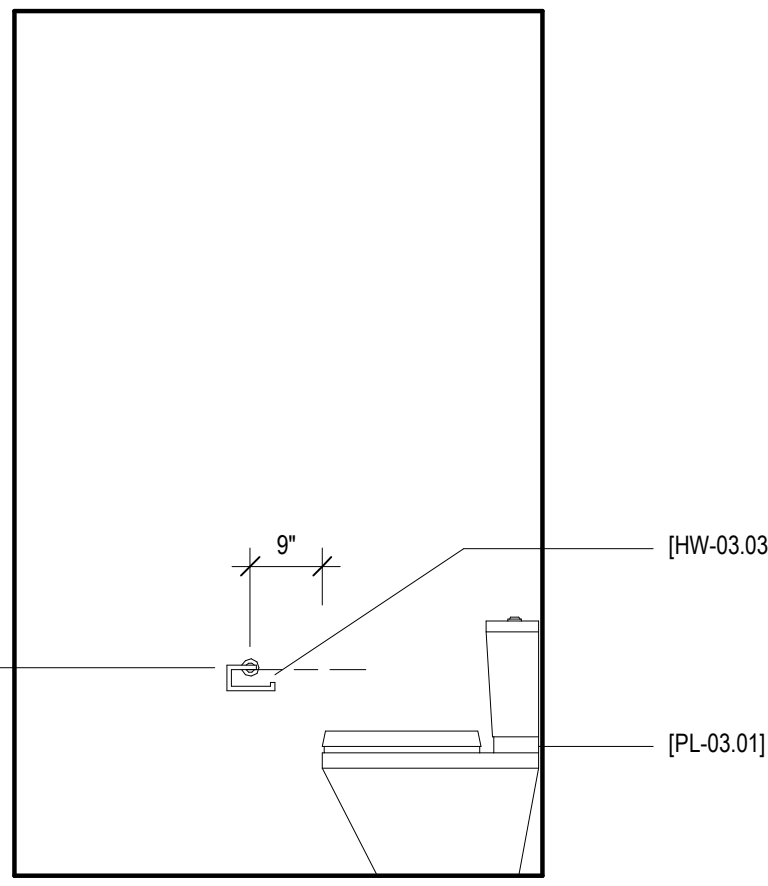


8 MASTER 1 - TOILET A
SCALE: 1/2" = 1'-0"

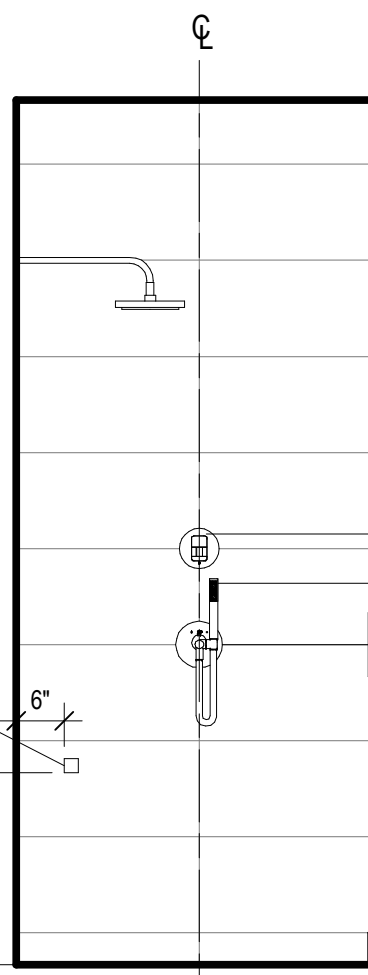


7 MASTER 1 - SHOWER B
SCALE: 1/2" = 1'-0"

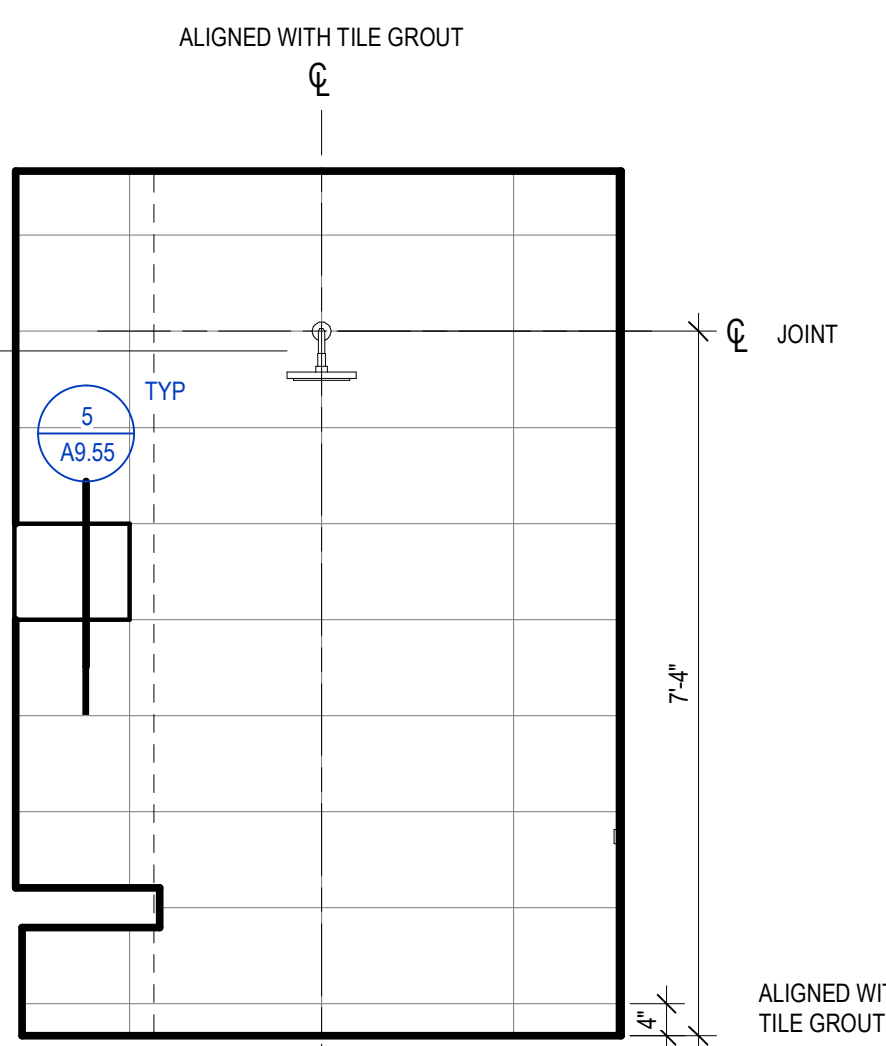


6 MASTER 1 - SHOWER A
SCALE: 1/2" = 1'-0"

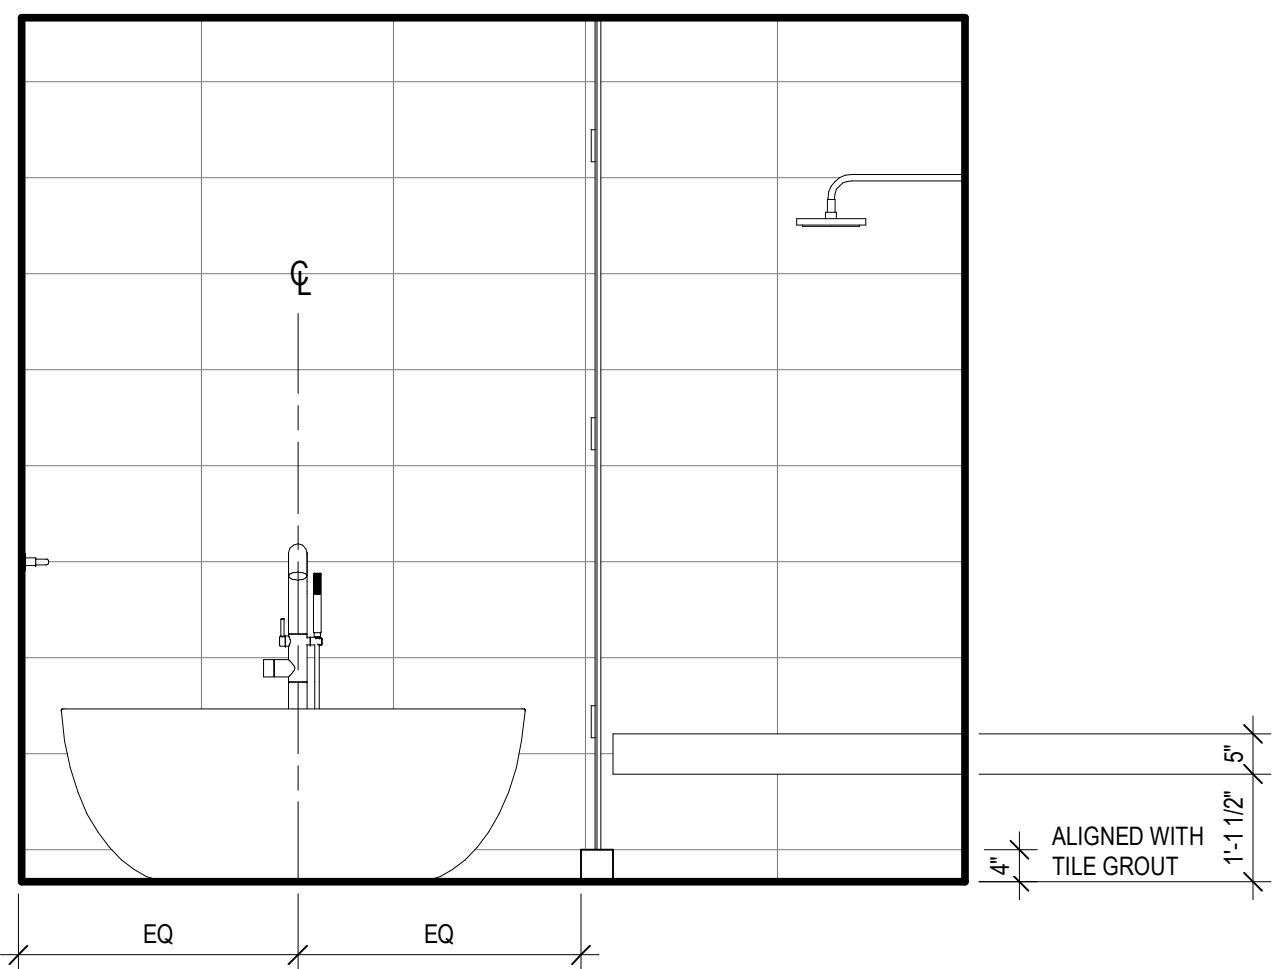


5 MASTER 1 - D
SCALE: 1/2" = 1'-0"

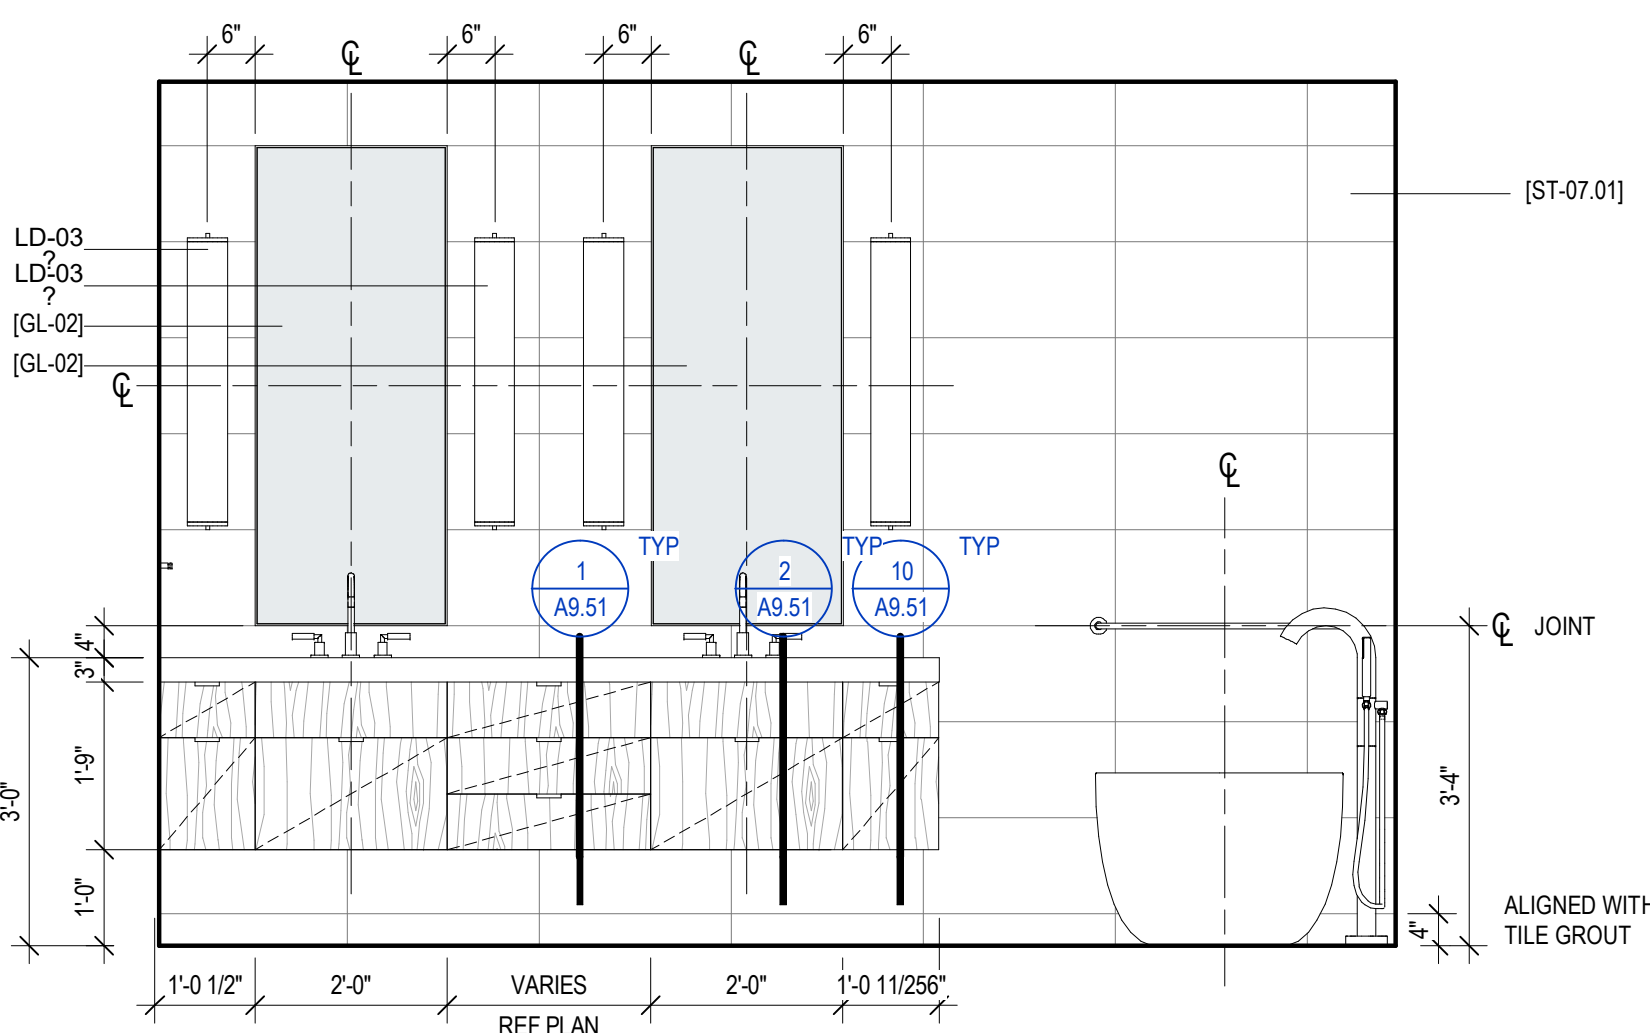


4 MASTER 1 - C
SCALE: 1/2" = 1'-0"

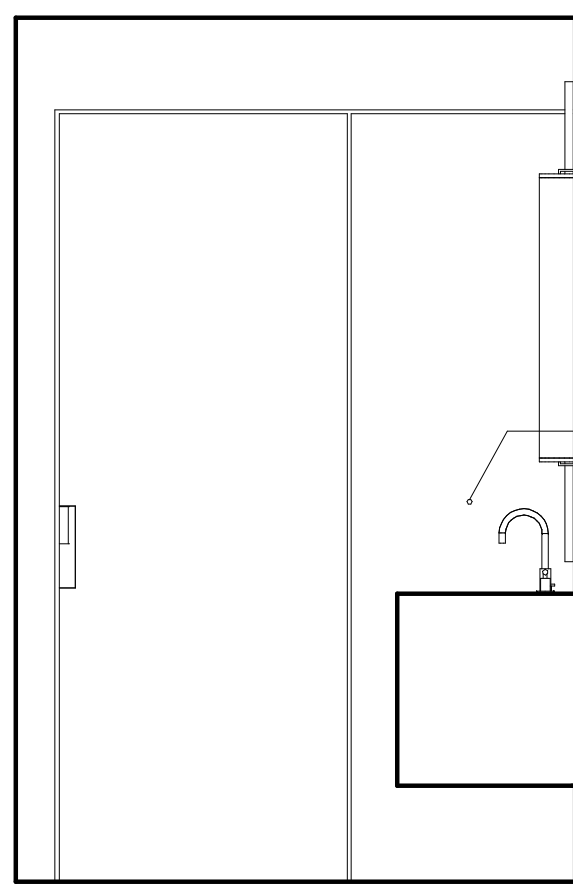

3 MASTER 1 - B
SCALE: 1/2" = 1'-0"

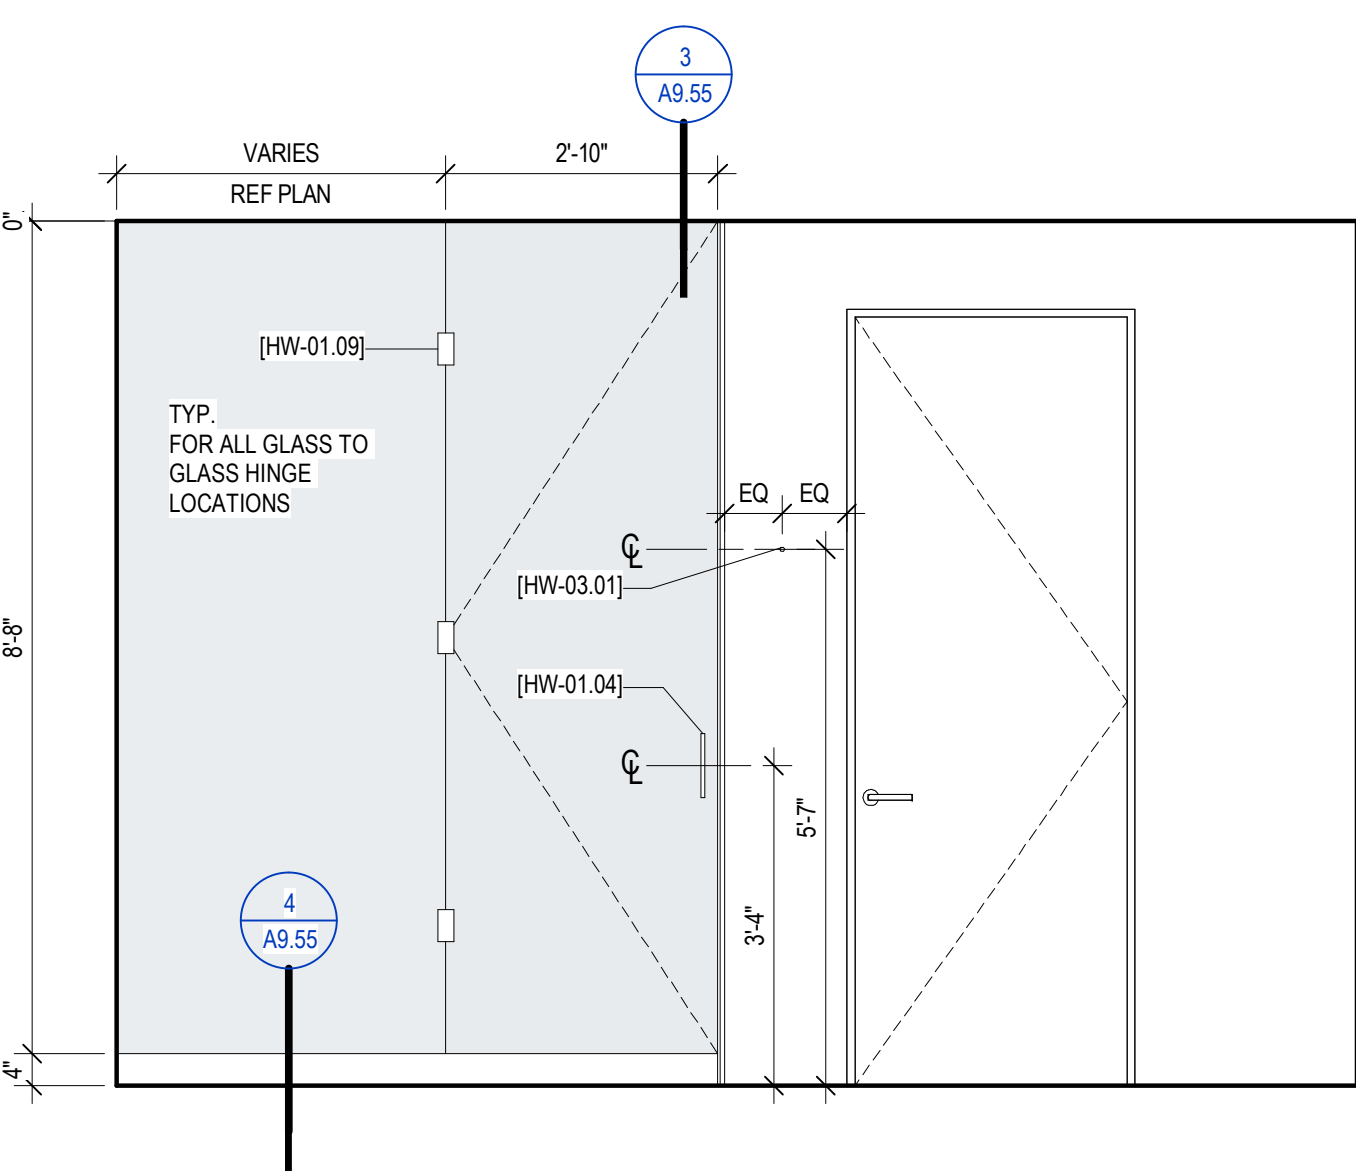

2 MASTER 1 - A
SCALE: 1/2" = 1'-0"

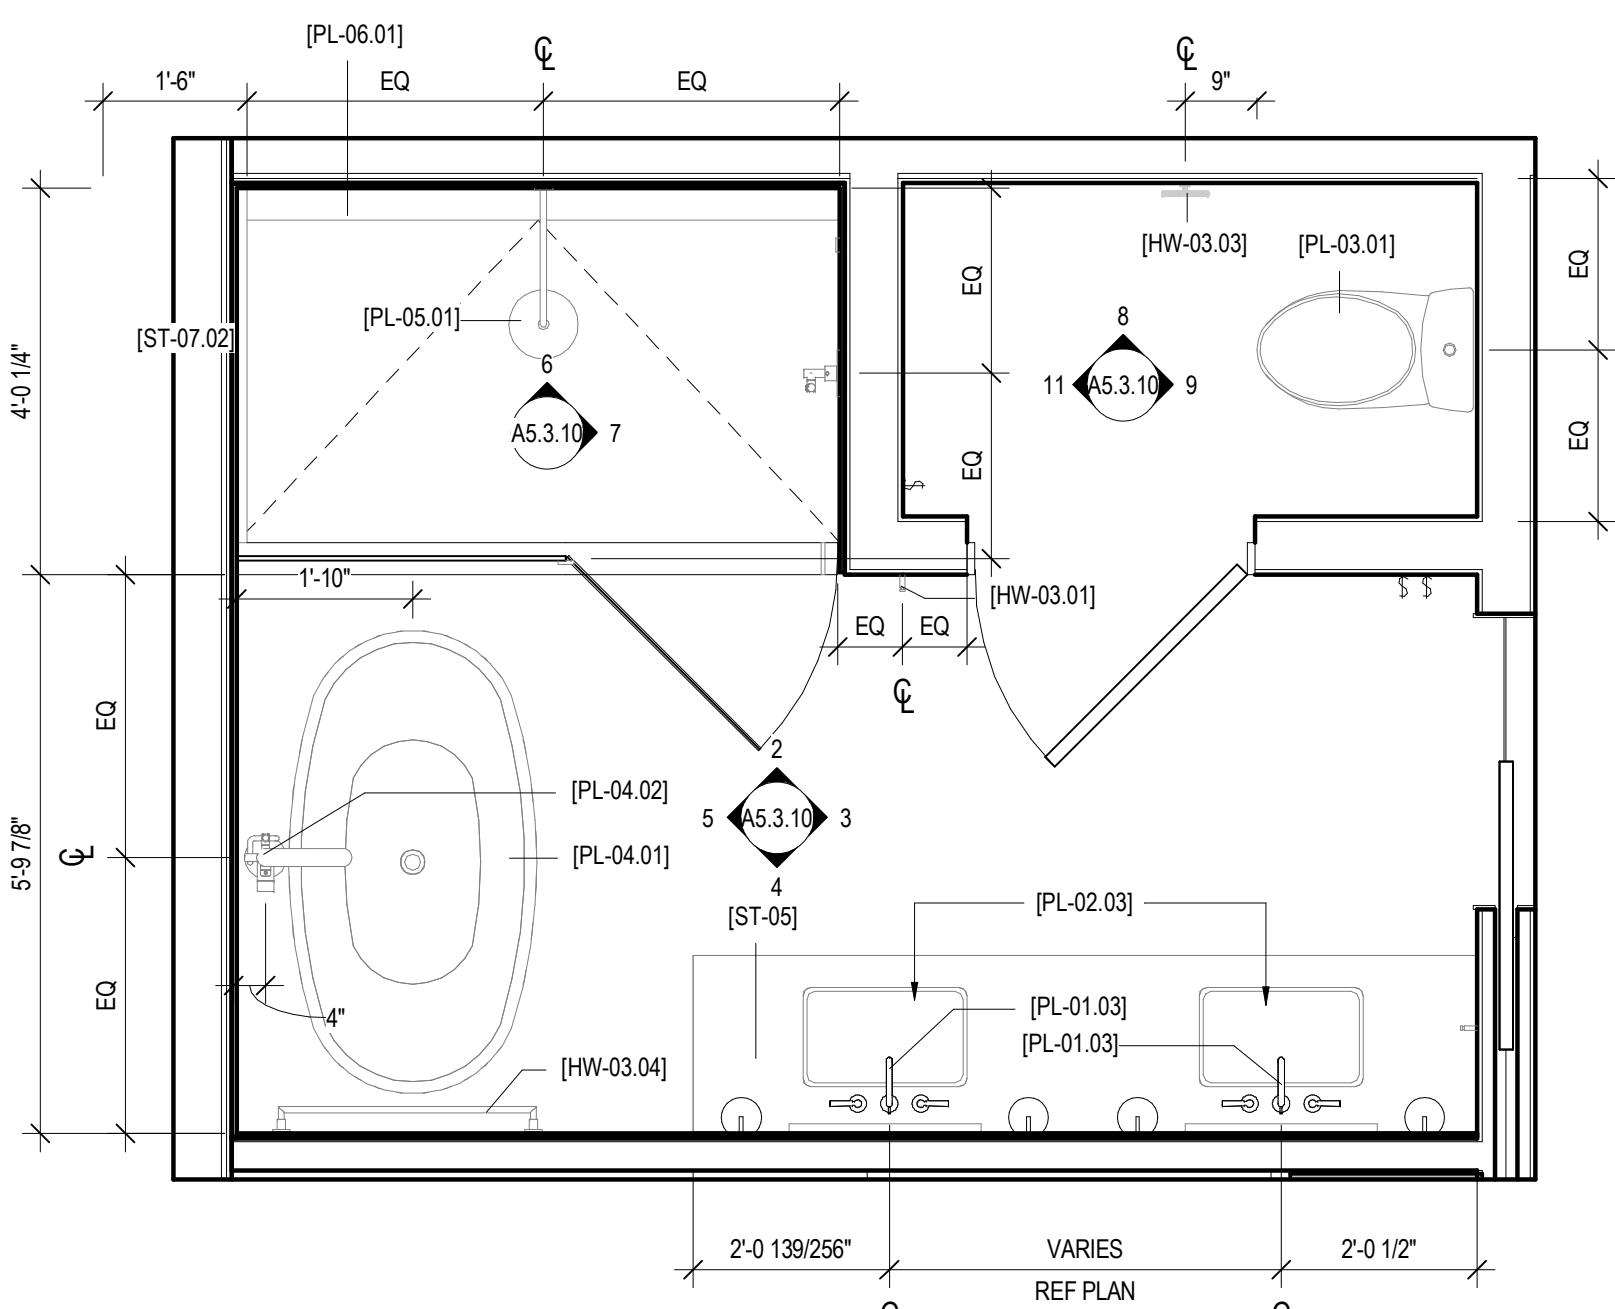

1 ENLARGED PLAN - MASTER 1
SCALE: 1/2" = 1'-0"

109 South Jackson St. Suite 600
Seattle, Washington 98104 USA
+1 206 458 1810 oolsonkunding.com

Olson Kunding

SOMMET BLANC
9300 MARSA C AVE
PARK CITY, UT 84060



Aspen Group USA, LLC
PO Box 980022
Park City, Utah 84098

Pool Consultant
Cloward 1020
2696 N University Ave., Suite 290
Provo, UT 84604

Landscape Architect
EPG Design
6948 South High Tech Drive, Suite 100
Midvale, Utah 84047

Specifications Writer
Friday Group
88 Mainelli Road
Middlebury, VT

Code Consultant
Holmes
600 1st Avenue, Suite 200A
Seattle, WA 98104

Fire Protection Engineer
Jensen Hughes
One Research Drive, Suite 305C
Westborough, MA 01581

Vertical Transportation Consultant
Larch Bates
1915 North Creek Parkway, Suite 304
Bothell, WA 98011

Structural Engineer
Magnusson Klemencic Associates
1301 5th Ave., Suite 3200
Seattle, WA 98101

Lighting Designer
O
3319 SE MLK Blvd., Suite 210
Portland, Oregon 97219

Building Envelope Consultant
RDH
2101 N 34th St
Seattle, WA 98103

Accessibility Consultant
Studio Pacifica
2144 Westlake Ave N, Suite F
Seattle, WA 98109

MEP Engineer
WSP USA
1001 Fourth Ave., Suite 3100
Seattle, WA 98154

principal architect _TK, KM

project manager _TM, JR, LS, MD


drawn by _SK, SS, JR, CP, AL

checked by _Checker


job no. 2052

date 11/18/2022


revisions:

 


14 MASTER 4 - TOILET D
SCALE: 1/2" = 1'-0"

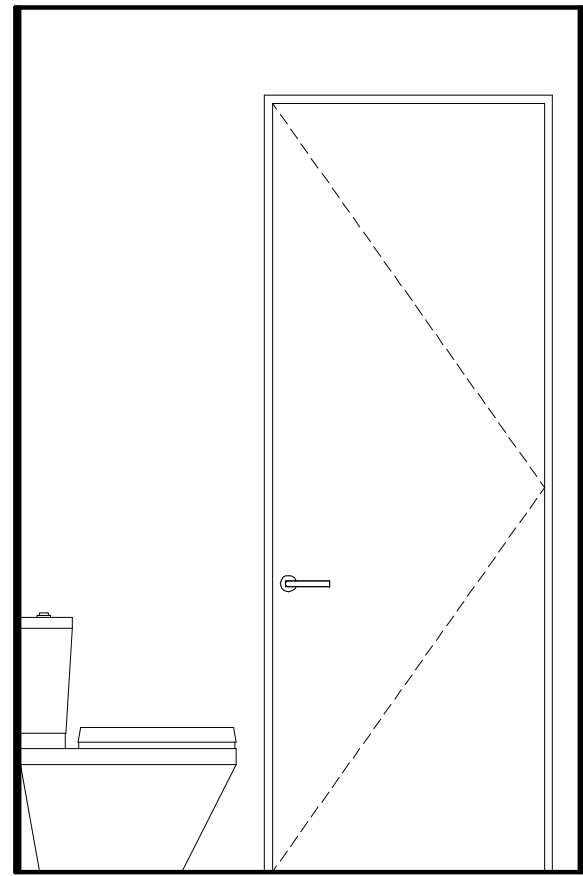


13 MASTER 4 - TOILET C
SCALE: 1/2" = 1'-0"

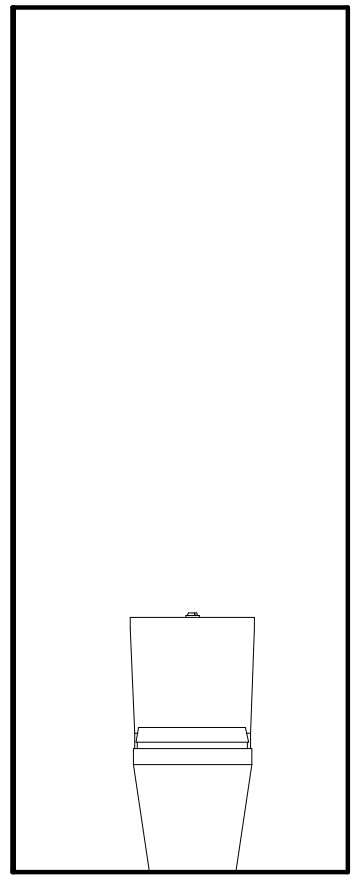


12 MASTER 4 - TOILET B
SCALE: 1/2" = 1'-0"

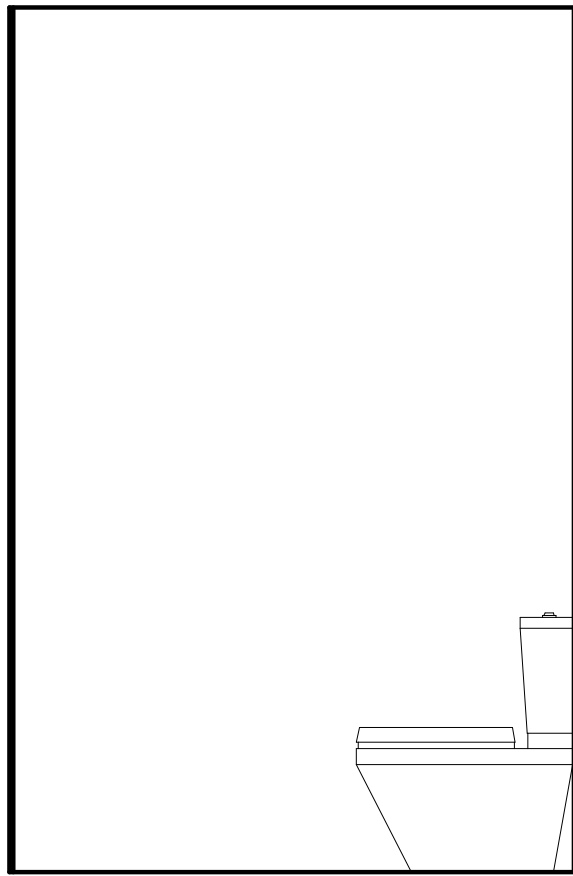


11 MASTER 4 - TOILET A
SCALE: 1/2" = 1'-0"

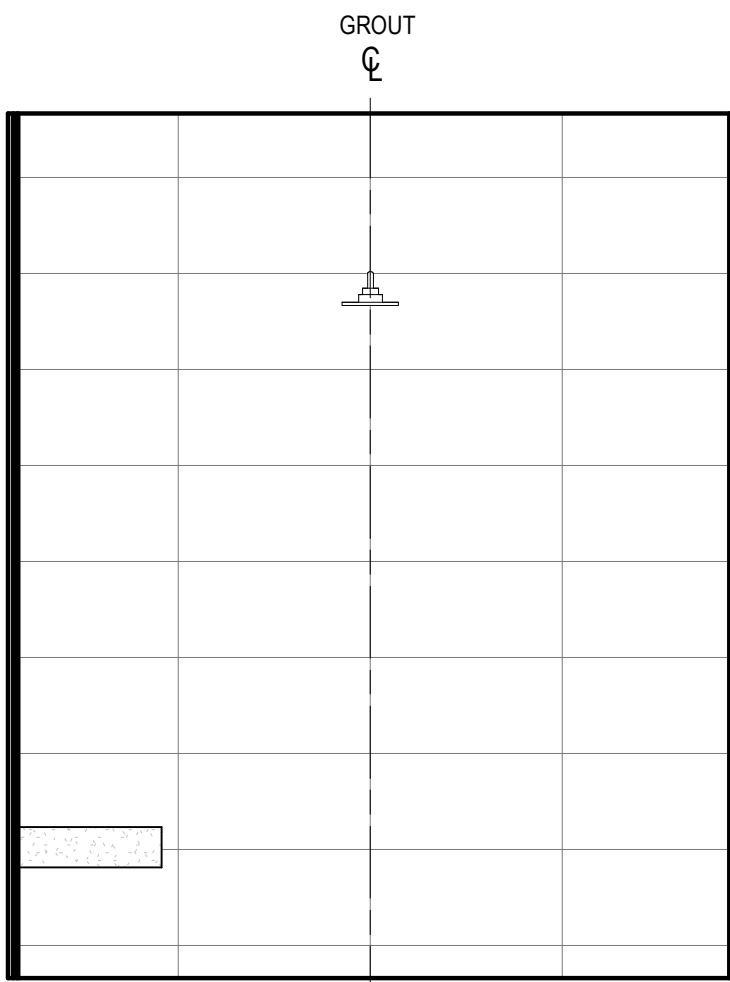


21 MASTER 4 - SHOWER C
SCALE: 1/2" = 1'-0"

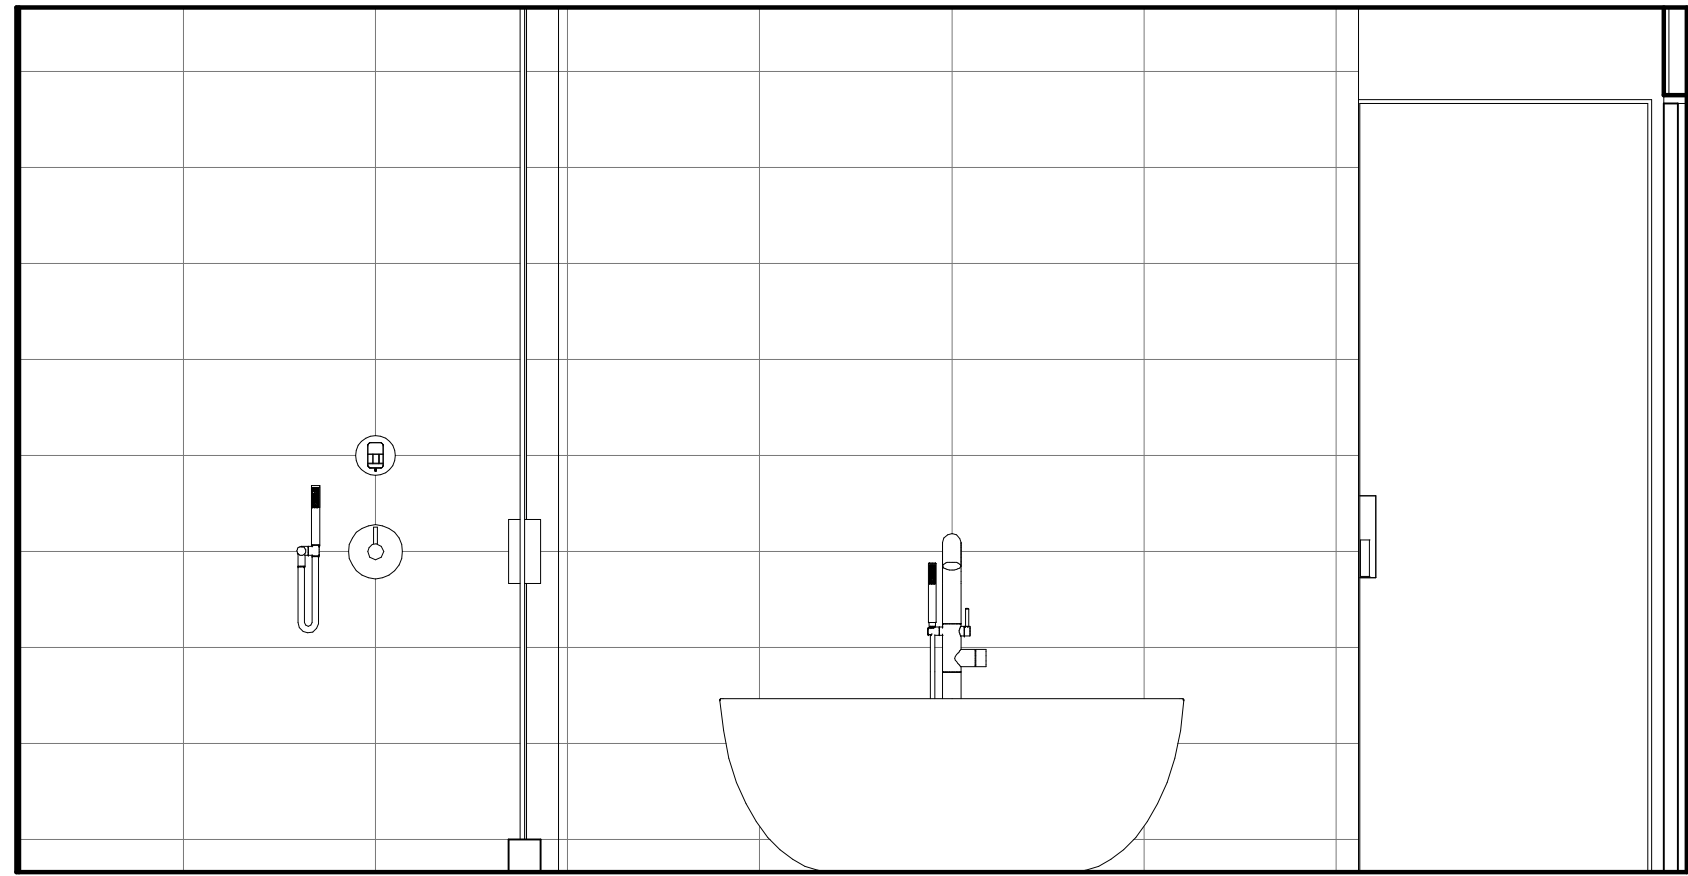


20 MASTER 4 - D
SCALE: 1/2" = 1'-0"

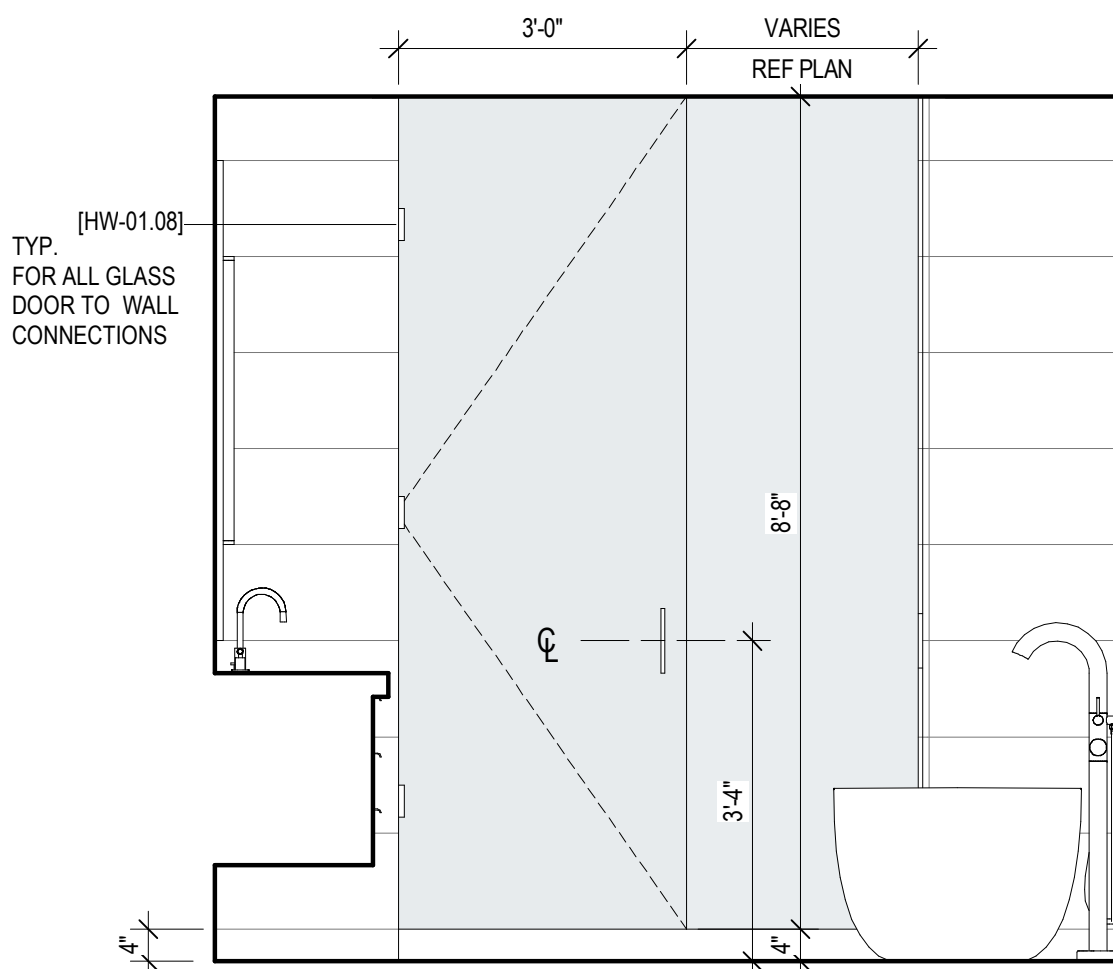


19 MASTER 4 - C
SCALE: 1/2" = 1'-0"

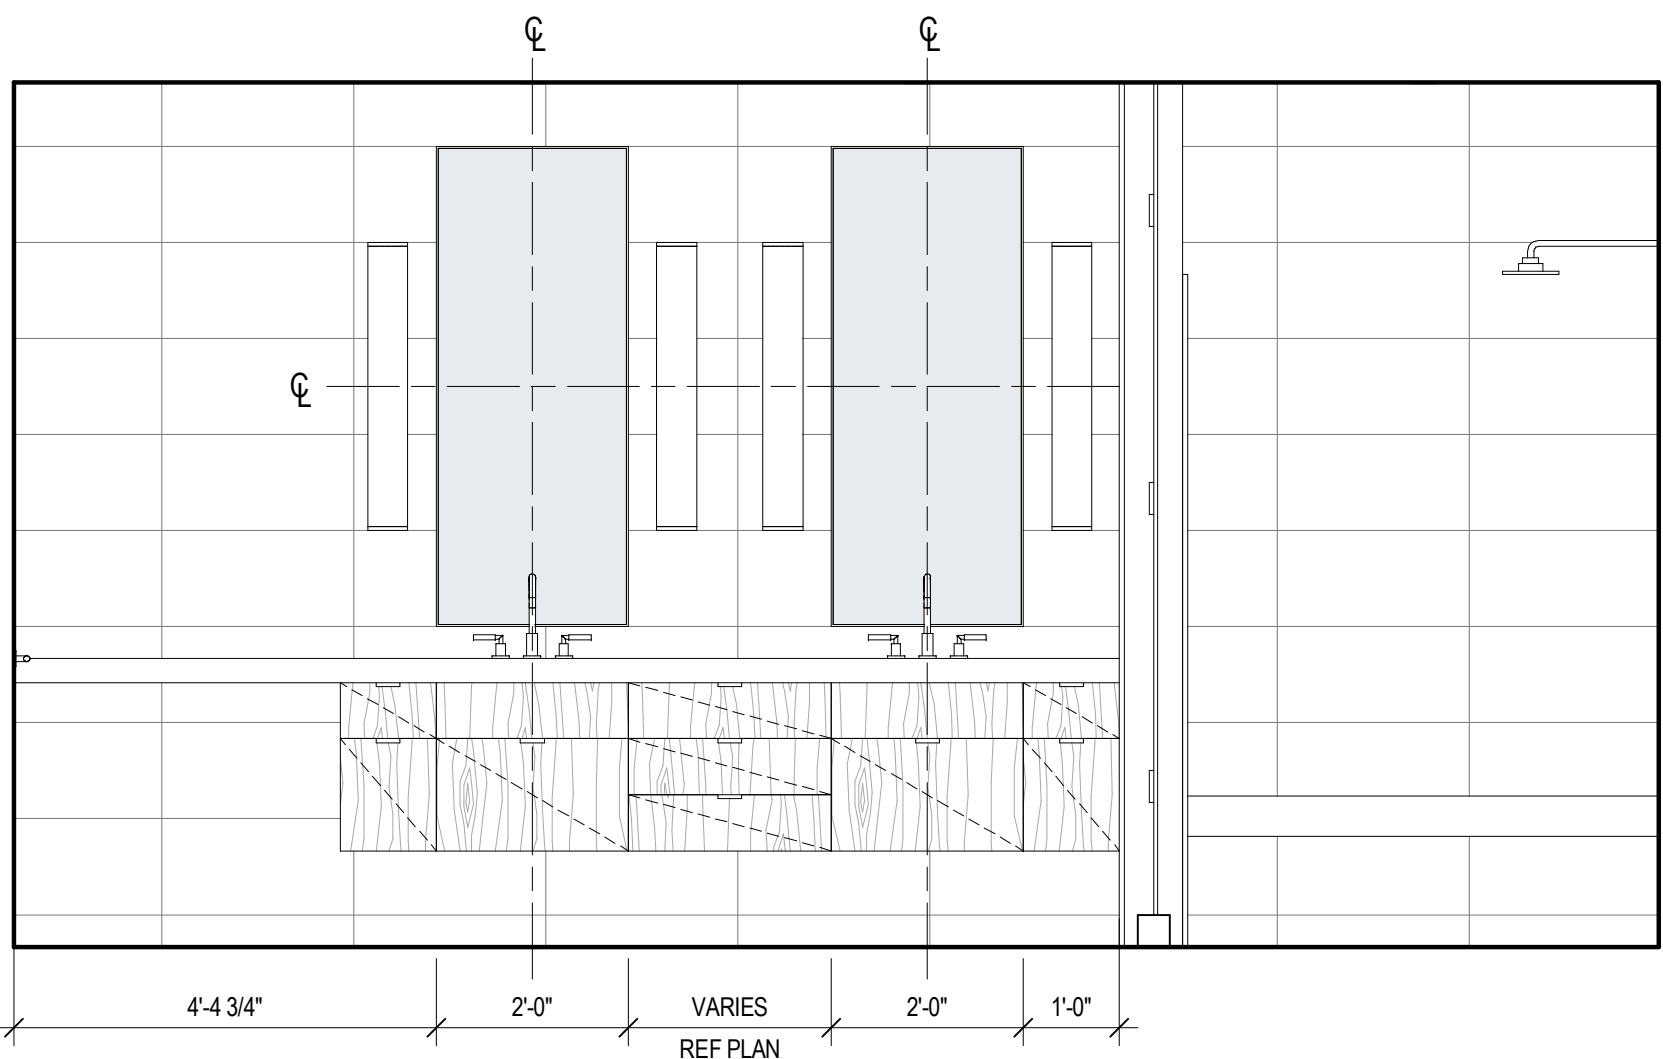


10 MASTER 4 - B
SCALE: 1/2" = 1'-0"

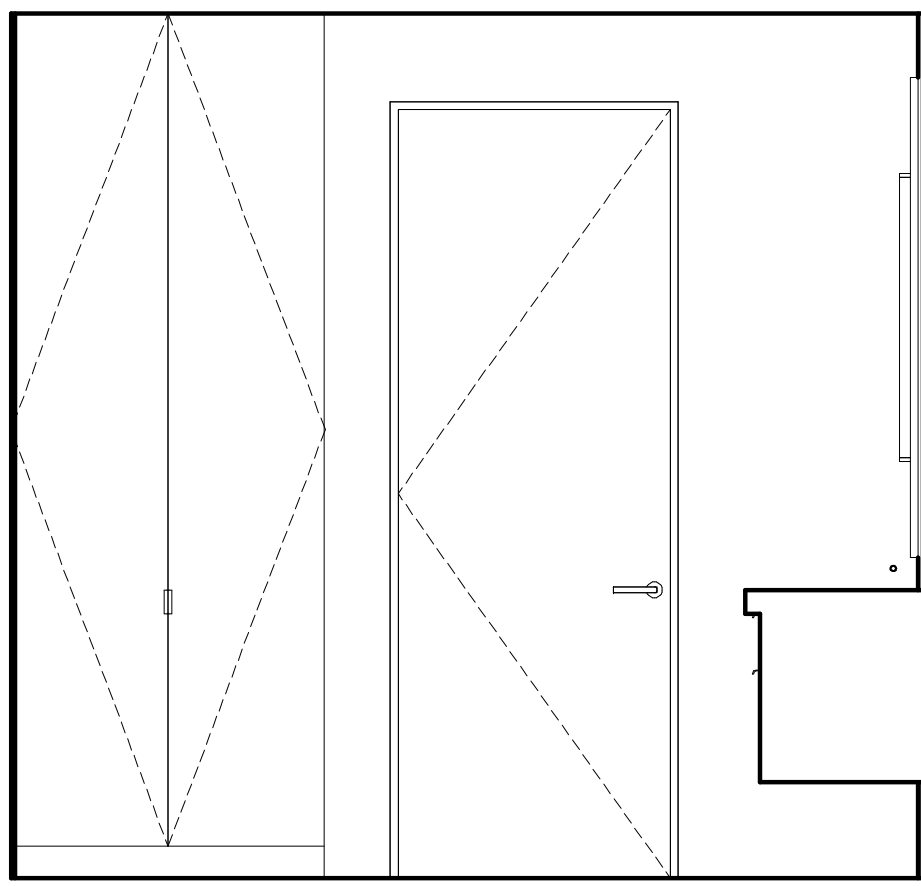


9 MASTER 4 - A
SCALE: 1/2" = 1'-0"

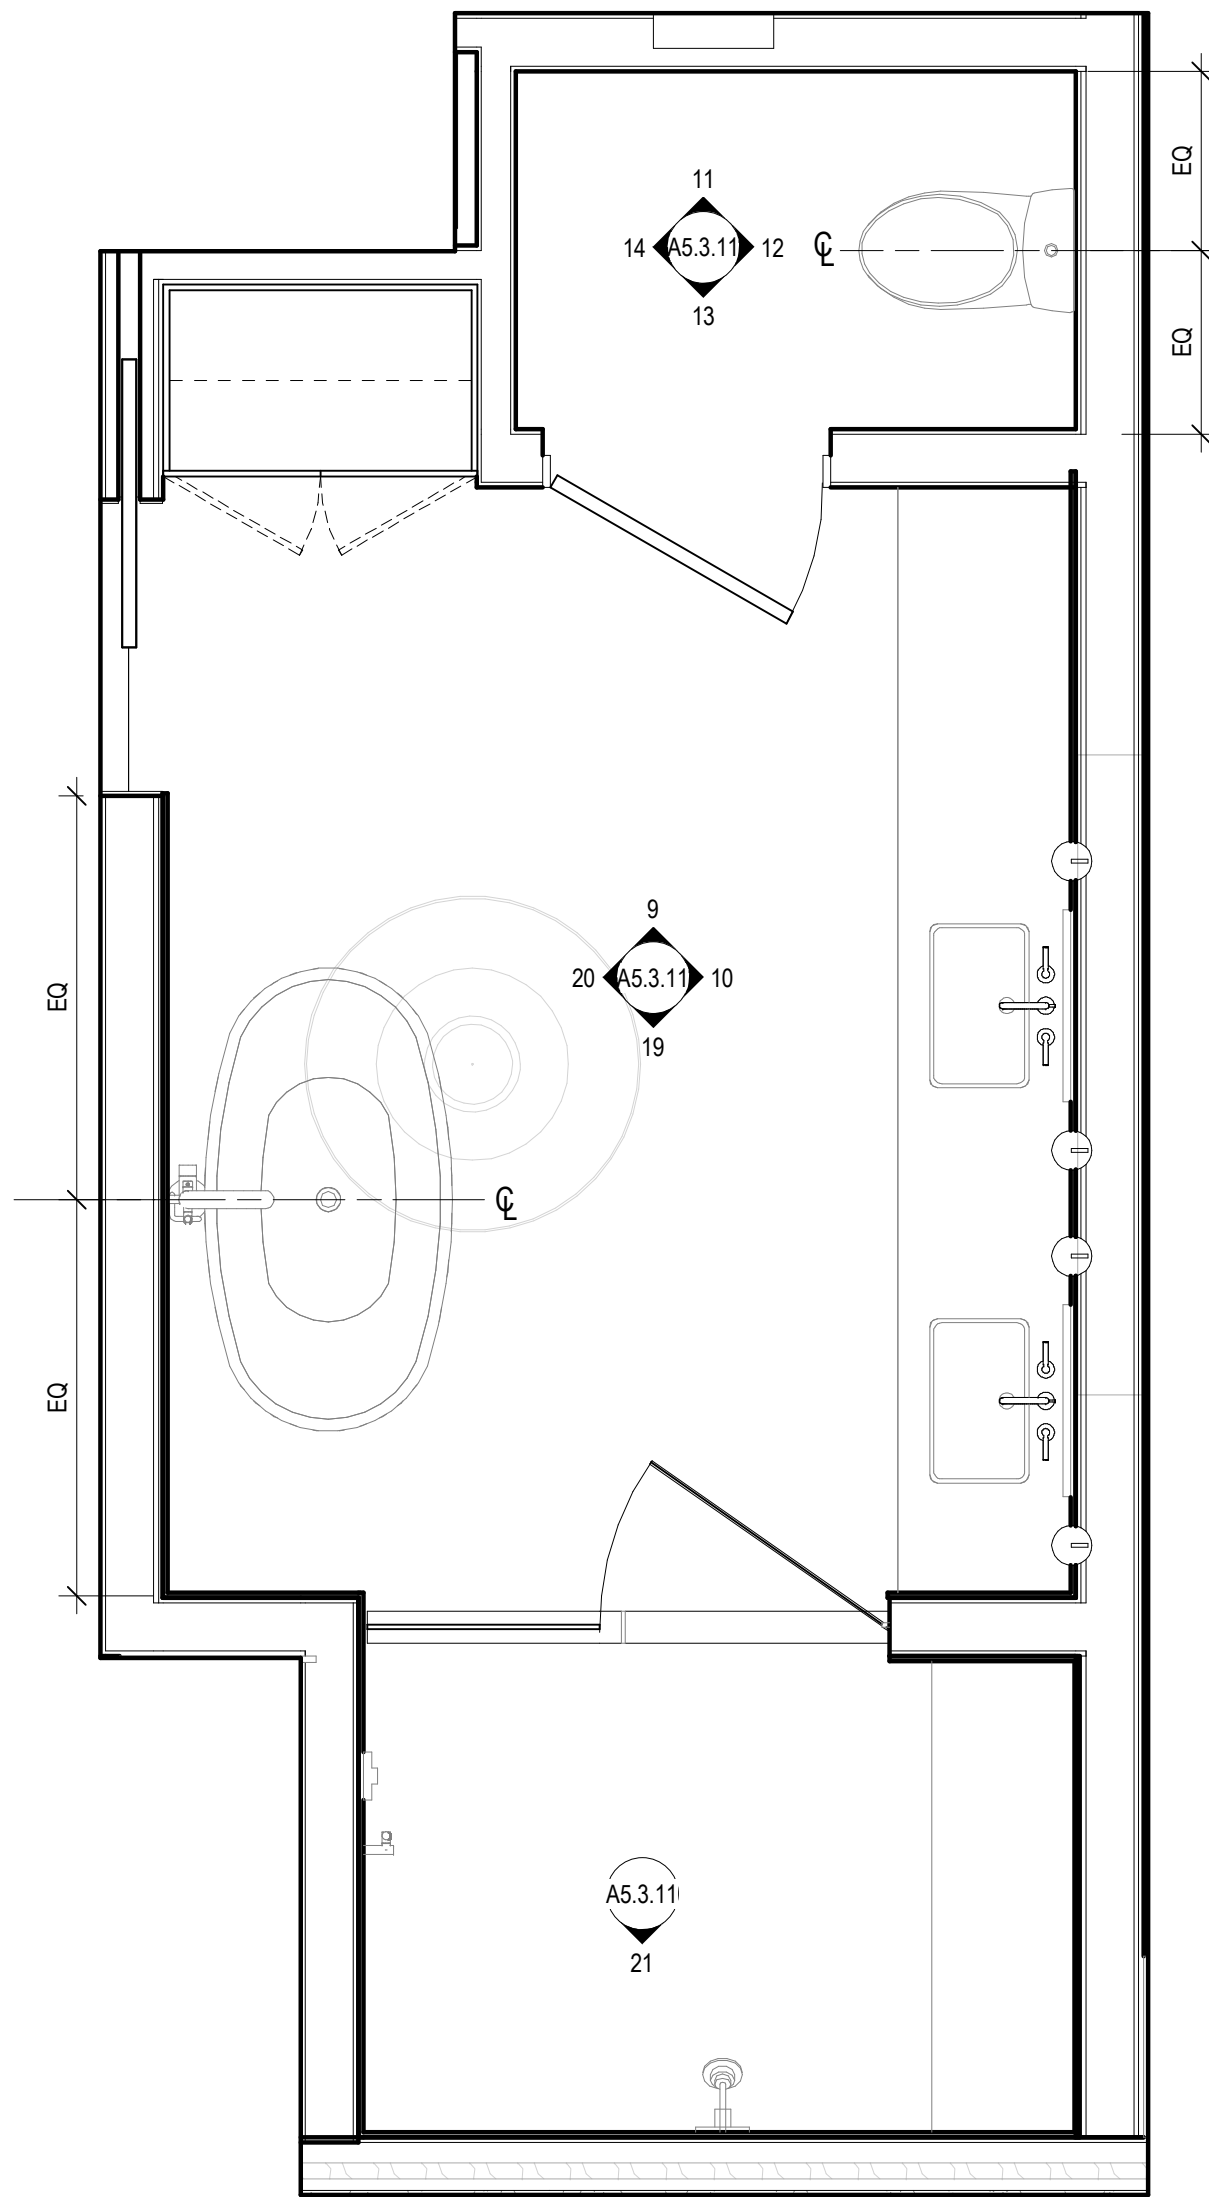

8 ENLARGED PLAN - MASTER 4
SCALE: 1/2" = 1'-0"

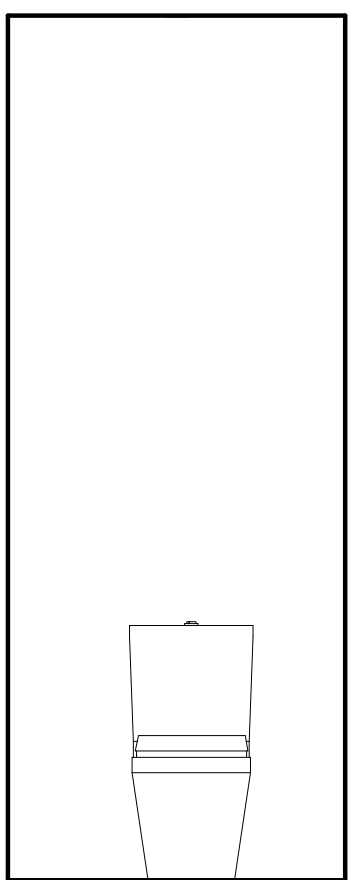


17 MASTER 3 - TOILET D
SCALE: 1/2" = 1'-0"

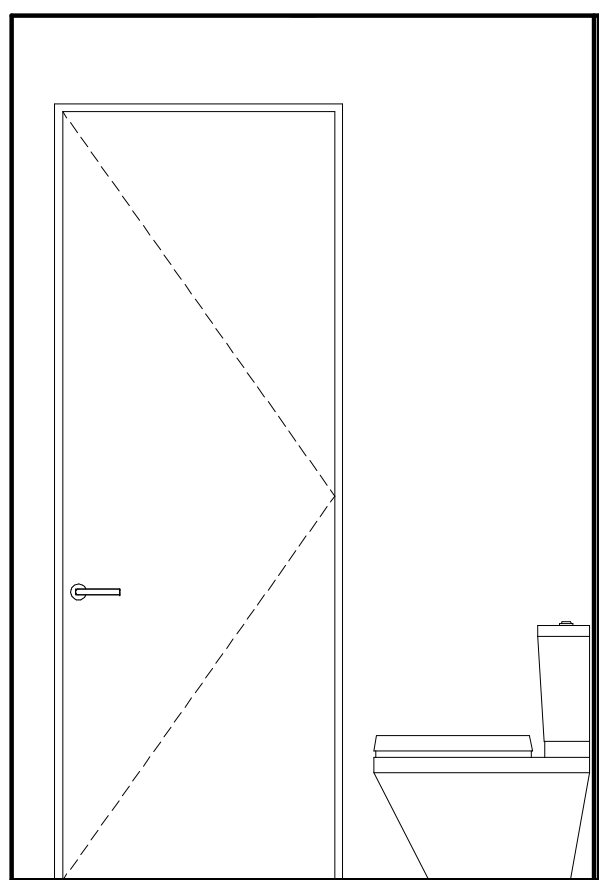


16 MASTER 3 - TOILET C
SCALE: 1/2" = 1'-0"




15 MASTER 3 - TOILET B
SCALE: 1/2" = 1'-0"

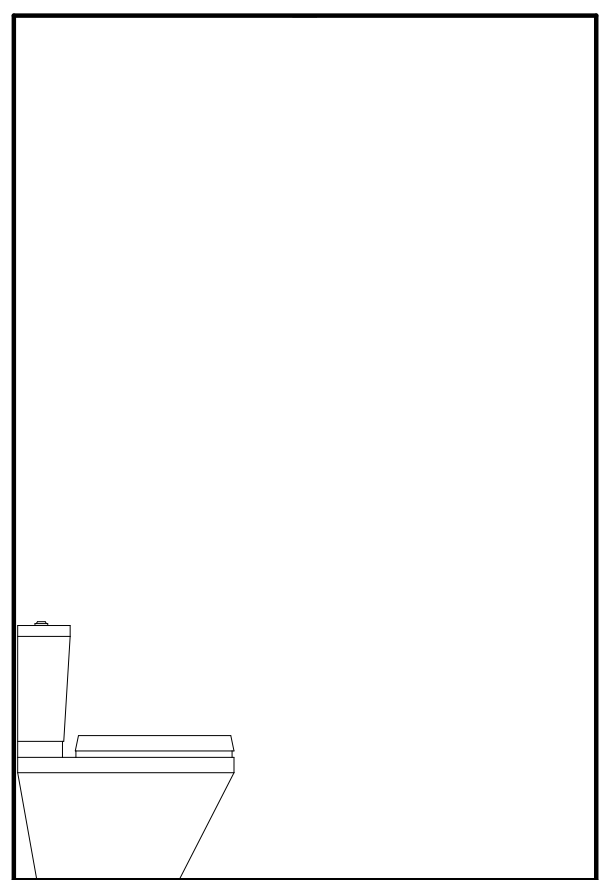


7 MASTER 3 - TOILET A
SCALE: 1/2" = 1'-0"

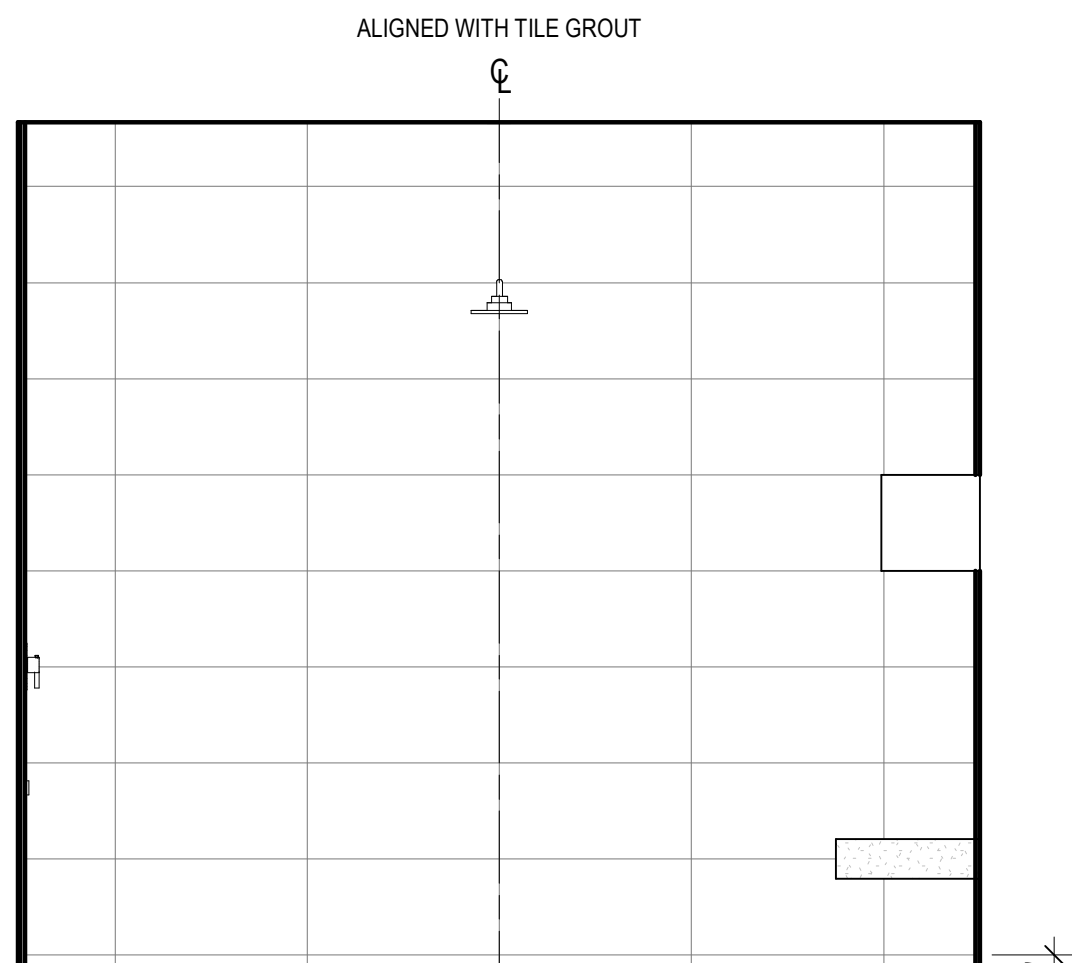


6 MASTER 3 - SHOWER B
SCALE: 1/2" = 1'-0"

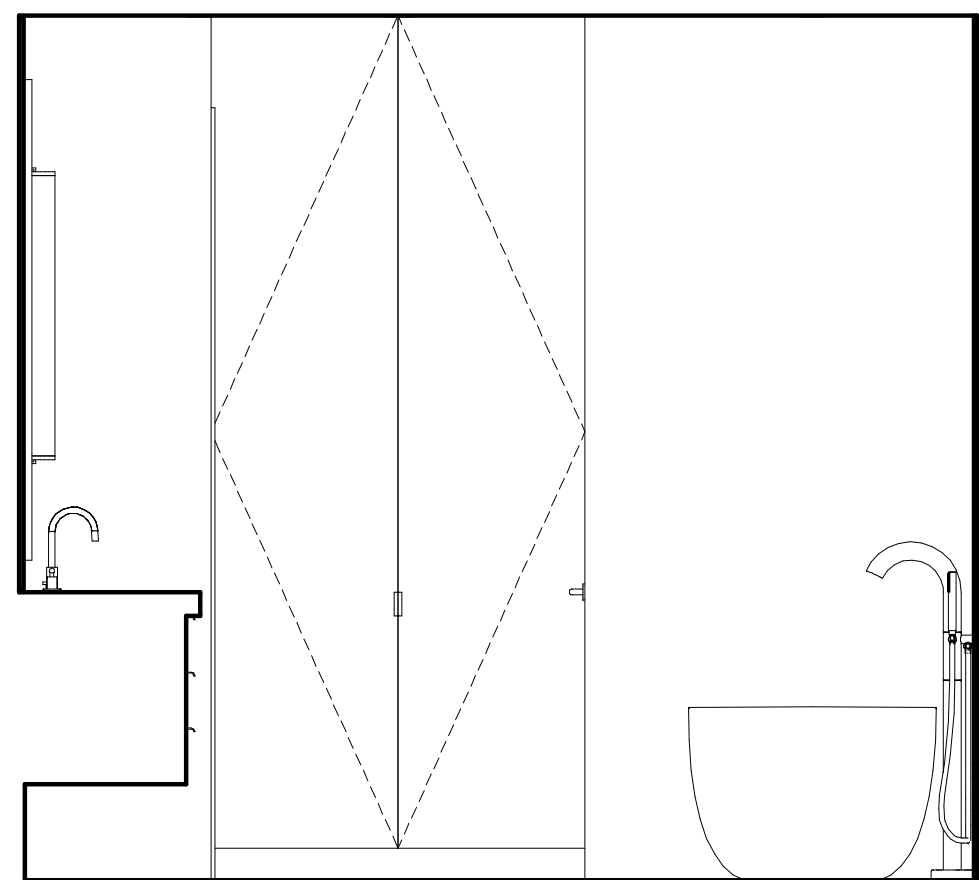


5 MASTER 3 - D
SCALE: 1/2" = 1'-0"

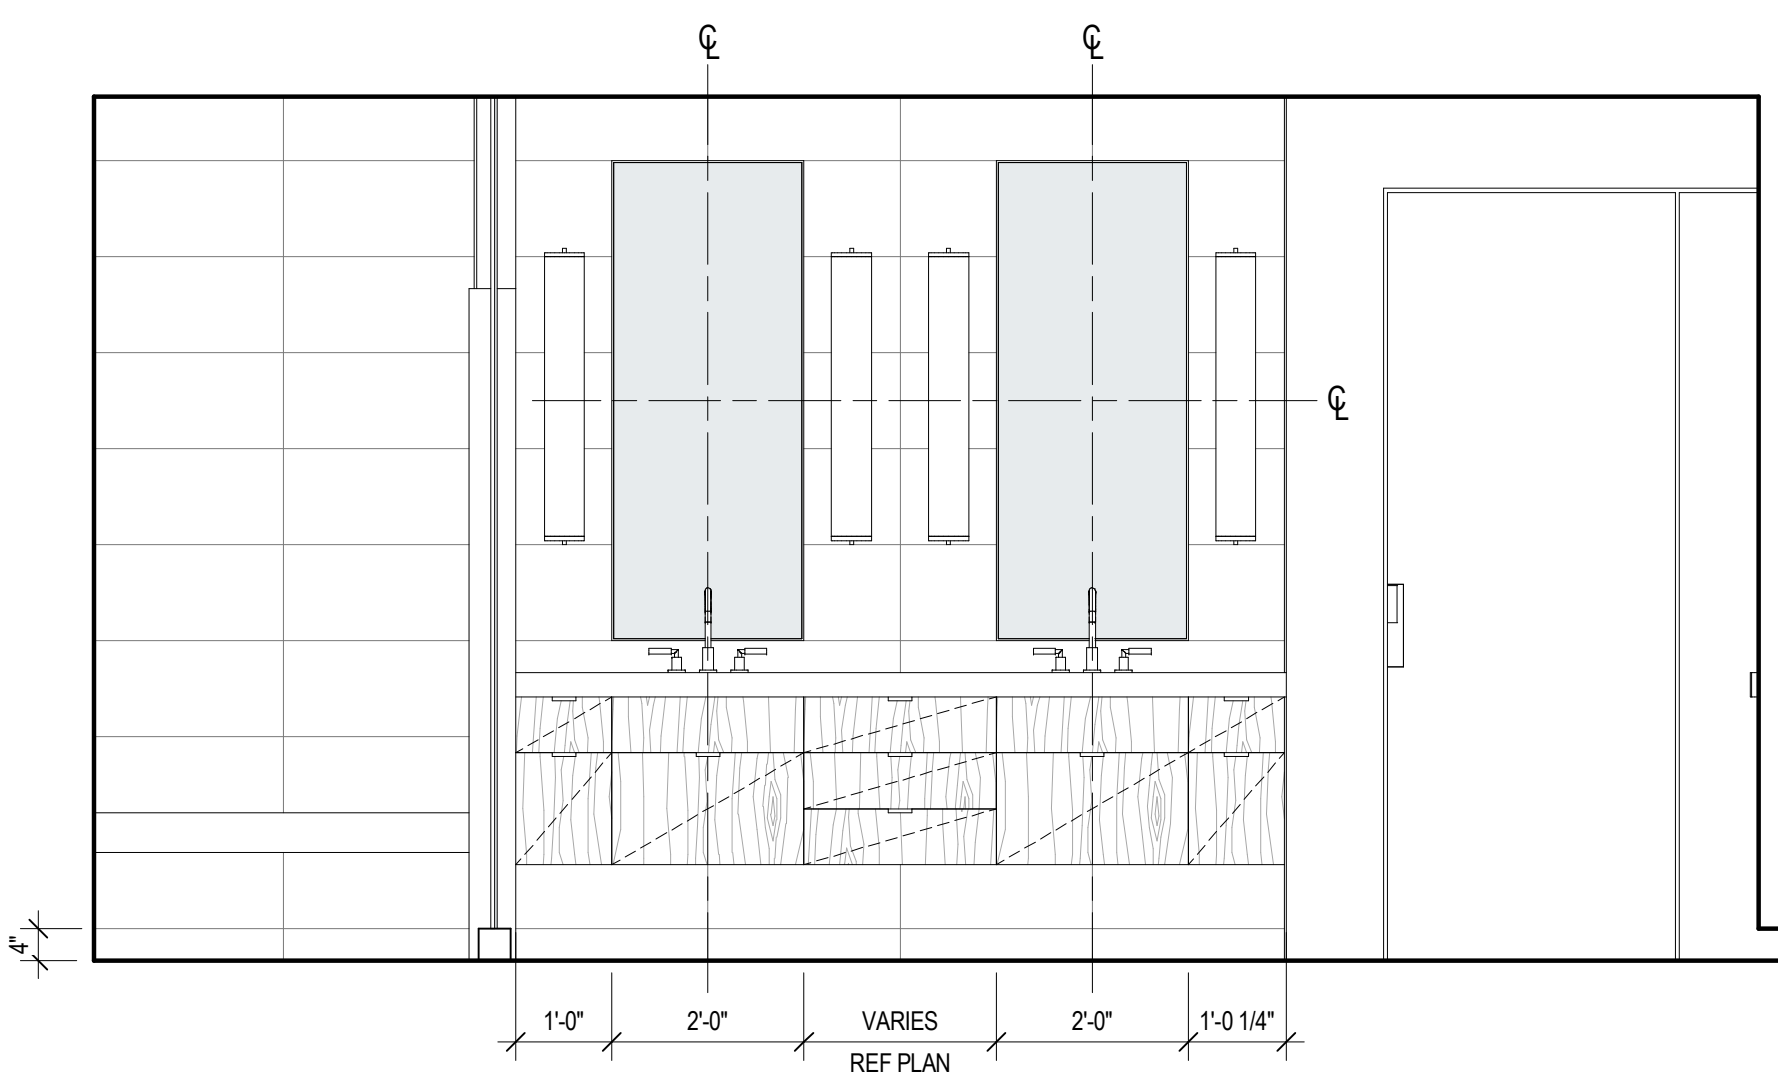


4 MASTER 3 - C
SCALE: 1/2" = 1'-0"

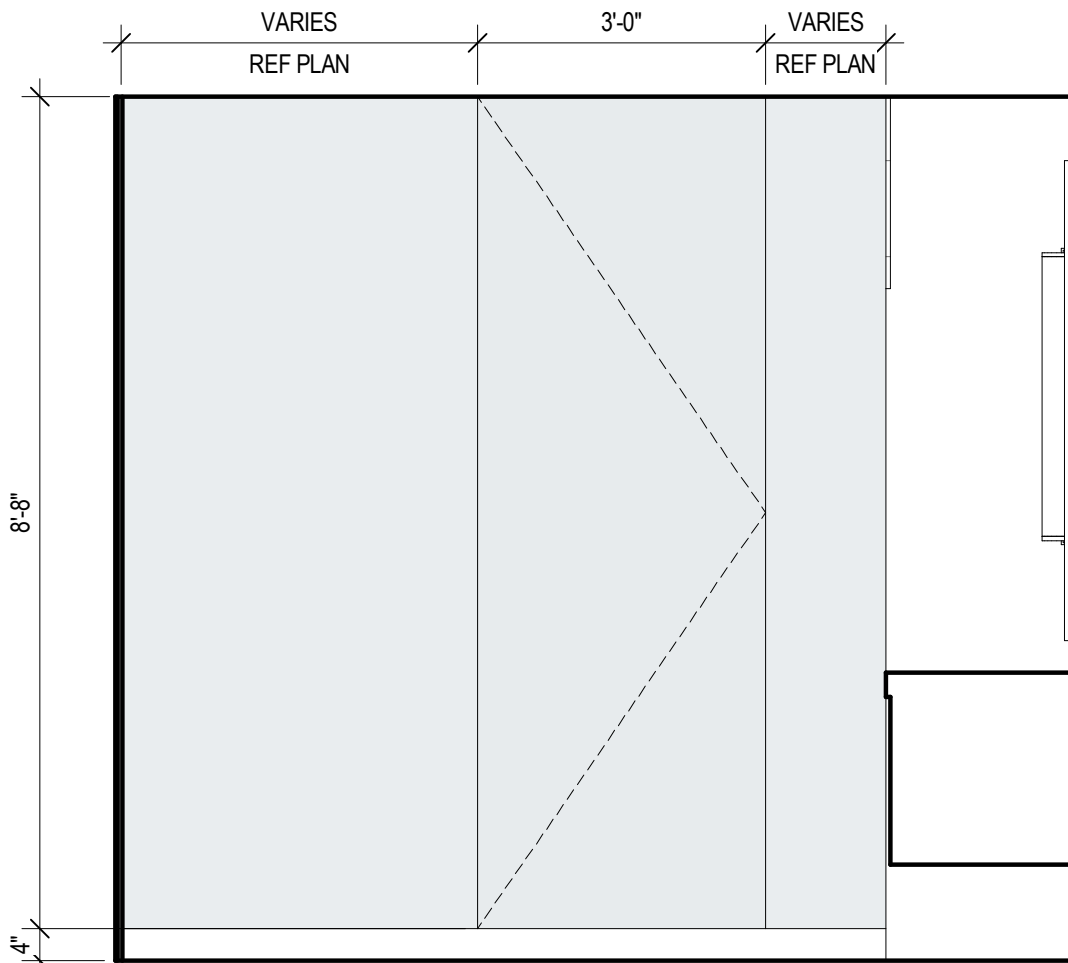

3 MASTER 3 - B
SCALE: 1/2" = 1'-0"

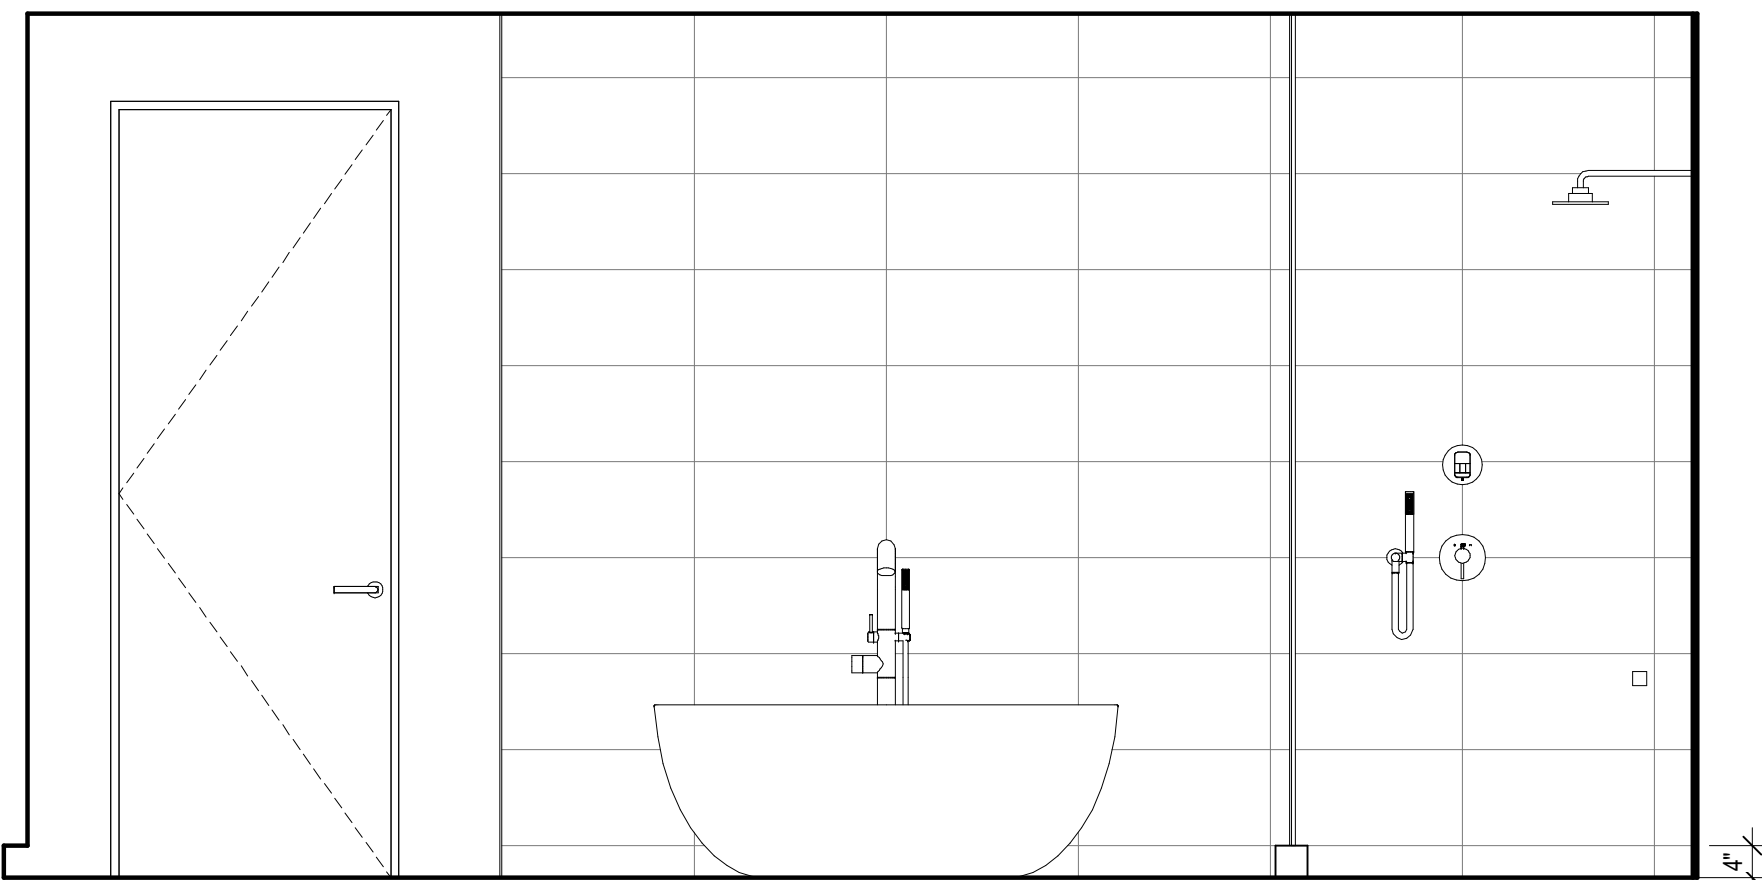

2 MASTER 3 - A
SCALE: 1/2" = 1'-0"

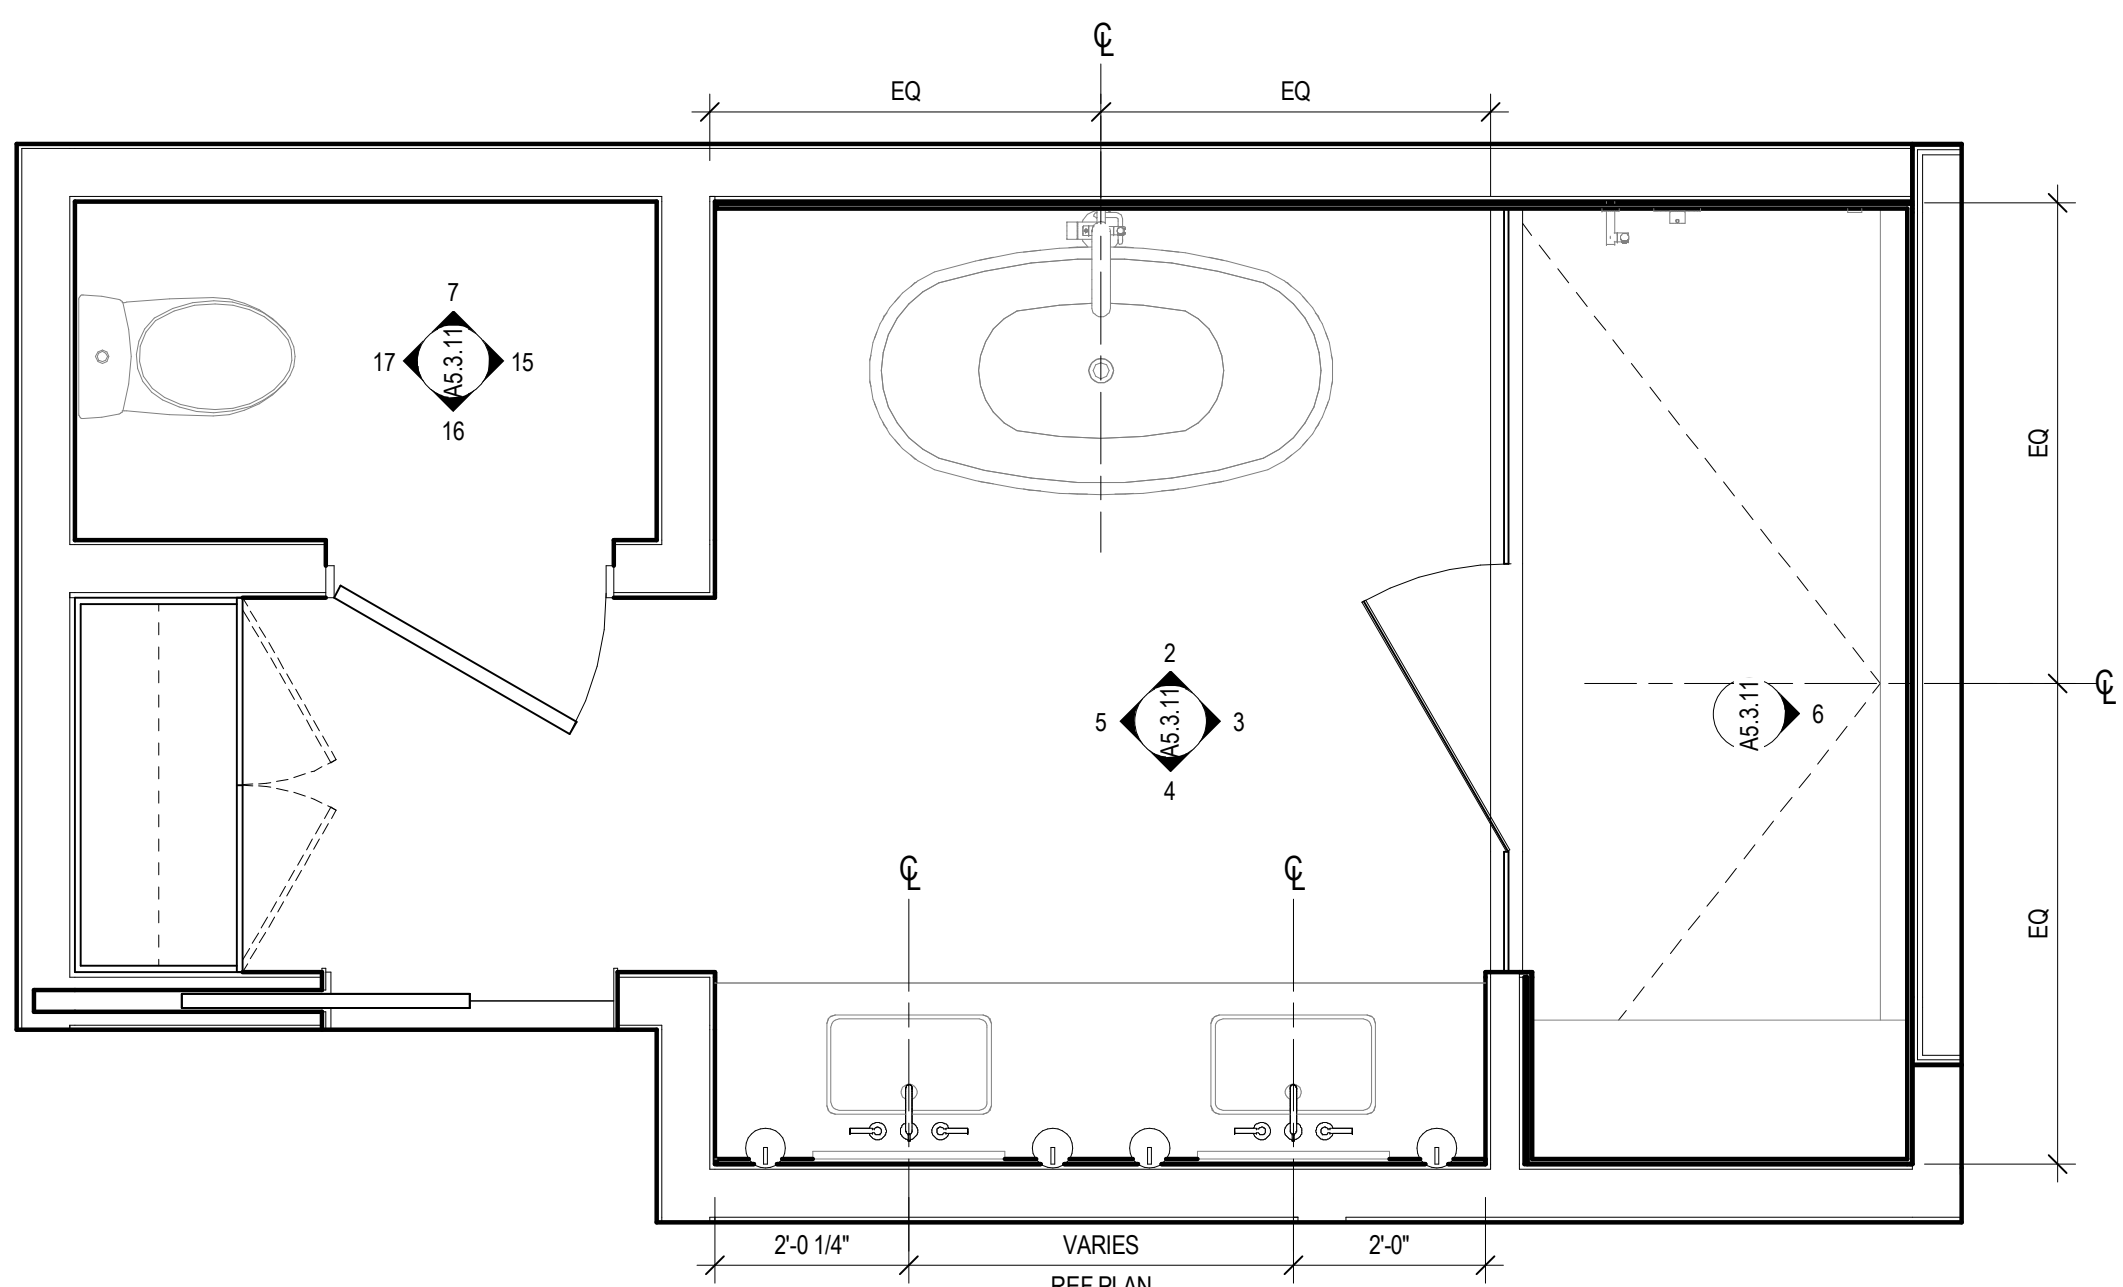

1 ENLARGED PLAN - MASTER 3
SCALE: 1/2" = 1'-0"

100 South Jackson St. Suite 600
Seattle, Washington 98104 USA
+1 206 458 0800
olsonkundig.com

Olson Kundig

SOMMET BLANC
8300 MARSAC AVE
PARK CITY, UT 84060



Aspen Group USA, LLC
PO Box 980022
Park City, Utah 84098

Pool Consultant
Cloward H2O
2696 N University Ave, Suite 290
Provo, UT 84604

Landscape Architect
EPG Design
6940 South High Tech Drive, Suite 100
Midvale, Utah 84047

Specifications Writer
Friday Group
88 Mainelli Road
Middlebury, VT

Code Consultant
Holmes
600 1st Avenue, Suite 200A
Seattle, WA 98104

Fire Protection Engineer
Jensen Hughes
One Research Drive, Suite 305C
Westborough, MA 01581

Vertical Transportation Consultant
Larch Bates
19515 North Creek Parkway, Suite 304
Bothell, WA 98011

Structural Engineer
Magnussen Kiermencic Associates
1301 5th Ave, Suite 3200
Seattle, WA 98101

Lighting Designer
O
319 SE MLK Blvd, Suite 210
Portland, Oregon 97219

Building Envelope Consultant
RDH
2101 N 34th St
Seattle, WA 98103

Accessibility Consultant
Studio Pacifica
2144 Westlake Ave N, Suite F
Seattle, WA 98109

MEP Engineer
WSP USA
1001 Fourth Ave., Suite 3100
Seattle, WA 98154

principal architect TK, KM
project manager TM, JR, LS, MD
drawn by SK, SS, JR, CP, AL
checked by NH, EK, BD, ER


checked by Checker
job no. 2052
date 11/18/2022

revisions:
no. date by

ISSUED FOR CONSTRUCTION
11/18/2022


INTERIOR ELEVATIONS -
MASTER BATHROOMS

A5.3.11

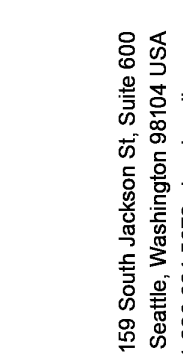

Olson Kundig

SOMMET BLANC
9300 MARSAC AVE
PARK CITY, UT 84060

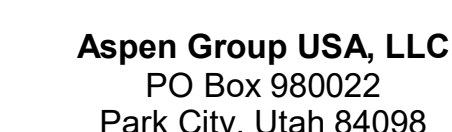

Pool Consultant
Cloward H20
2696 N University Ave, Suite 290
Provo, UT 84604

Landscape Architect
EPG Design
6949 South High Tech Drive, Suite 100
Midvale, Utah 84047

Specifications Writer
Friday Group
88 Mainelli Road
Middlebury, VT

Code Consultant
Holmes
600 1st Avenue, Suite 200A
Seattle, WA 98104

Fire Protection Engineer
Jensen Hughes
One Research Drive, Suite 305C
Westborough, MA 01581

Vertical Transportation Consultant
Lerch Bates
19515 North Creek Parkway, Suite 300
Bothell, WA 98011

Structural Engineer
Magnusson Klemencic Associates
1301 5th Ave, Suite 3200
Seattle, WA 98101

Lighting Designer
O-
1319 SE MLK Blvd, Suite 210
Portland, Oregon 97219

Building Envelope Consultant
RDH
2101 N 34th St
Seattle, WA 98103

Accessibility Consultant
Studio Pacifica
2144 Westlake Ave N, Suite F
Seattle, WA 98109

MEP Engineer
WSP USA
1001 Fourth Ave., Suite 3100
Seattle, WA 98154

principal architect	TK, KM
project manager	TM, JB, LB, MD
drawn by	SK, SS, JR, CP, AL

checked by Checker
job no. 20052

revisions:

1.053022

[illegible]

114

C


100

100


INTERIOR
MASTERS

A


^

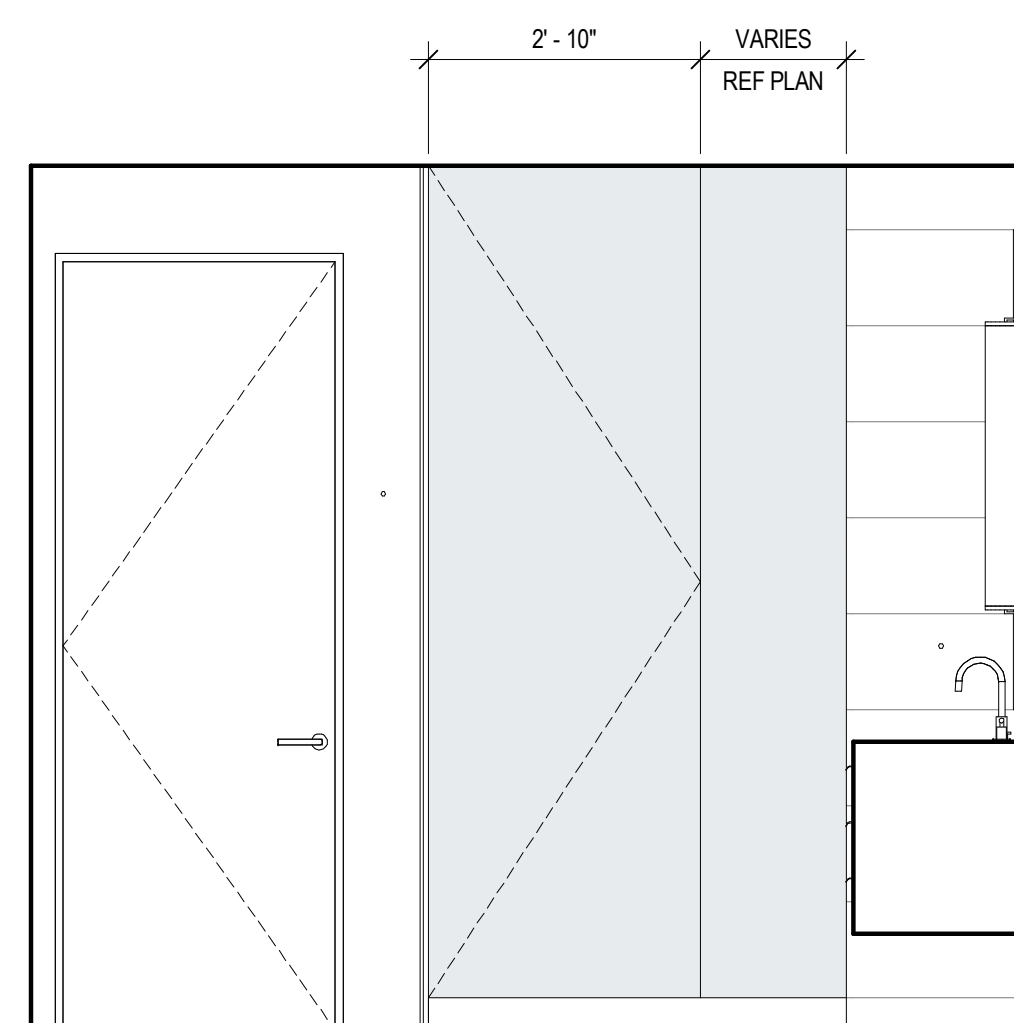


4 MASTER 5 - C
SCALE: 1/2" = 1'-0"

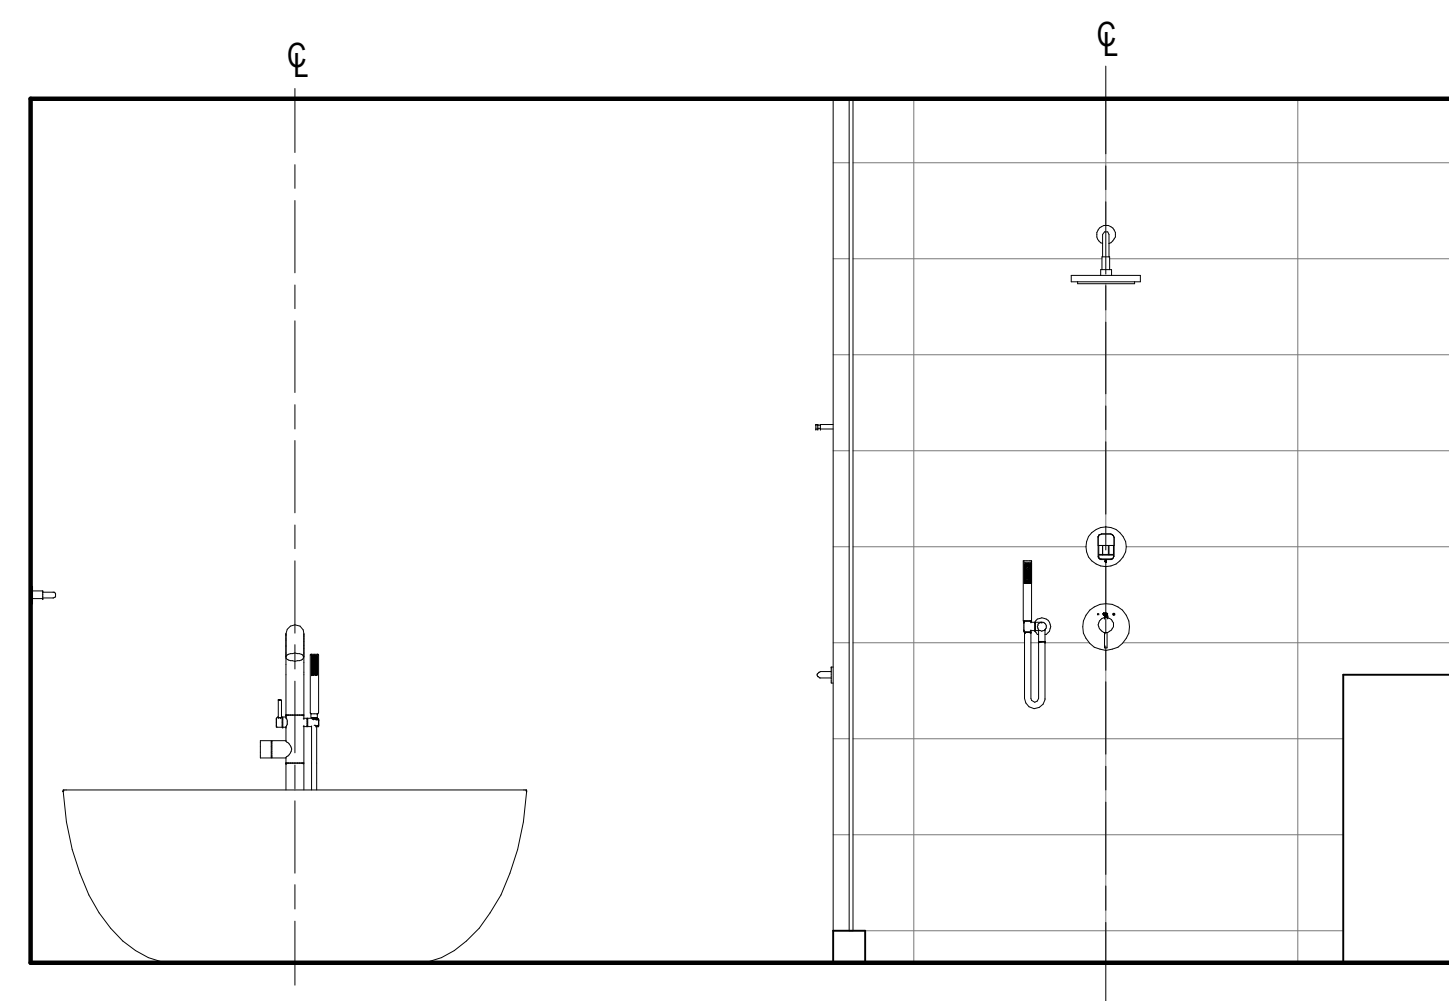


3 MASTER 5 - B
SCALE: 1/2" = 1'-0"

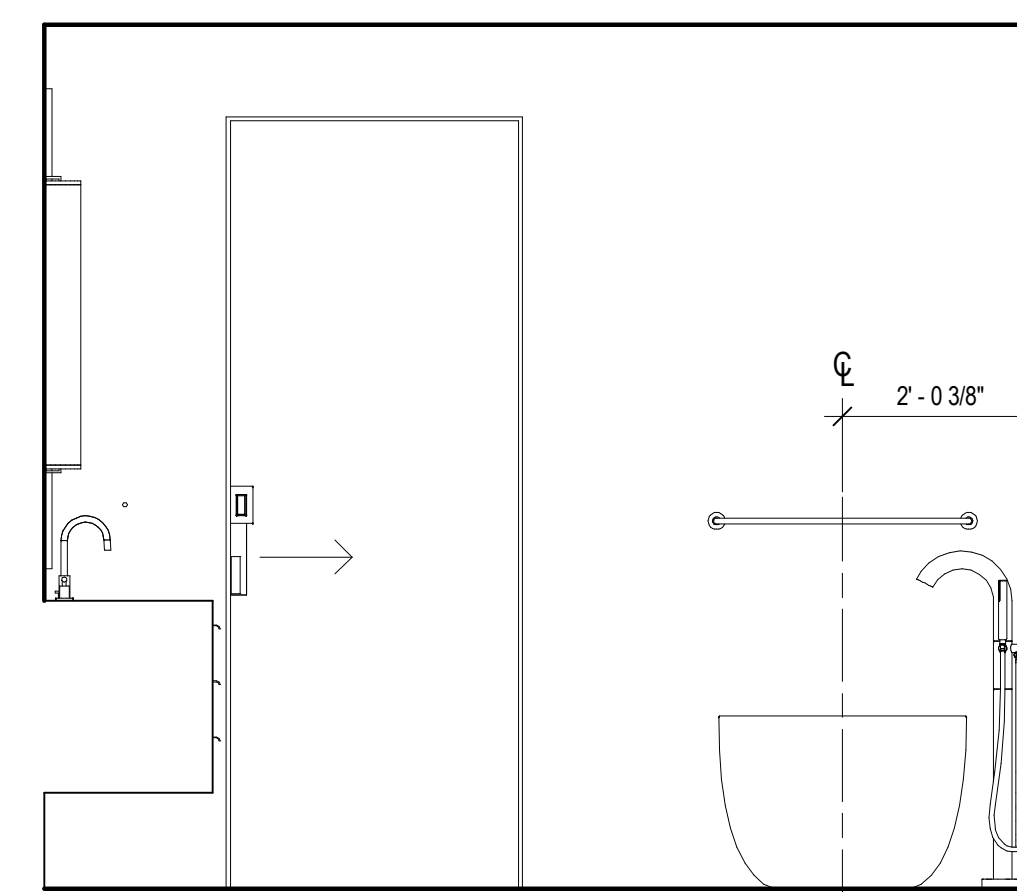


2 MASTER 5 - A
SCALE: 1/2" = 1'-0"

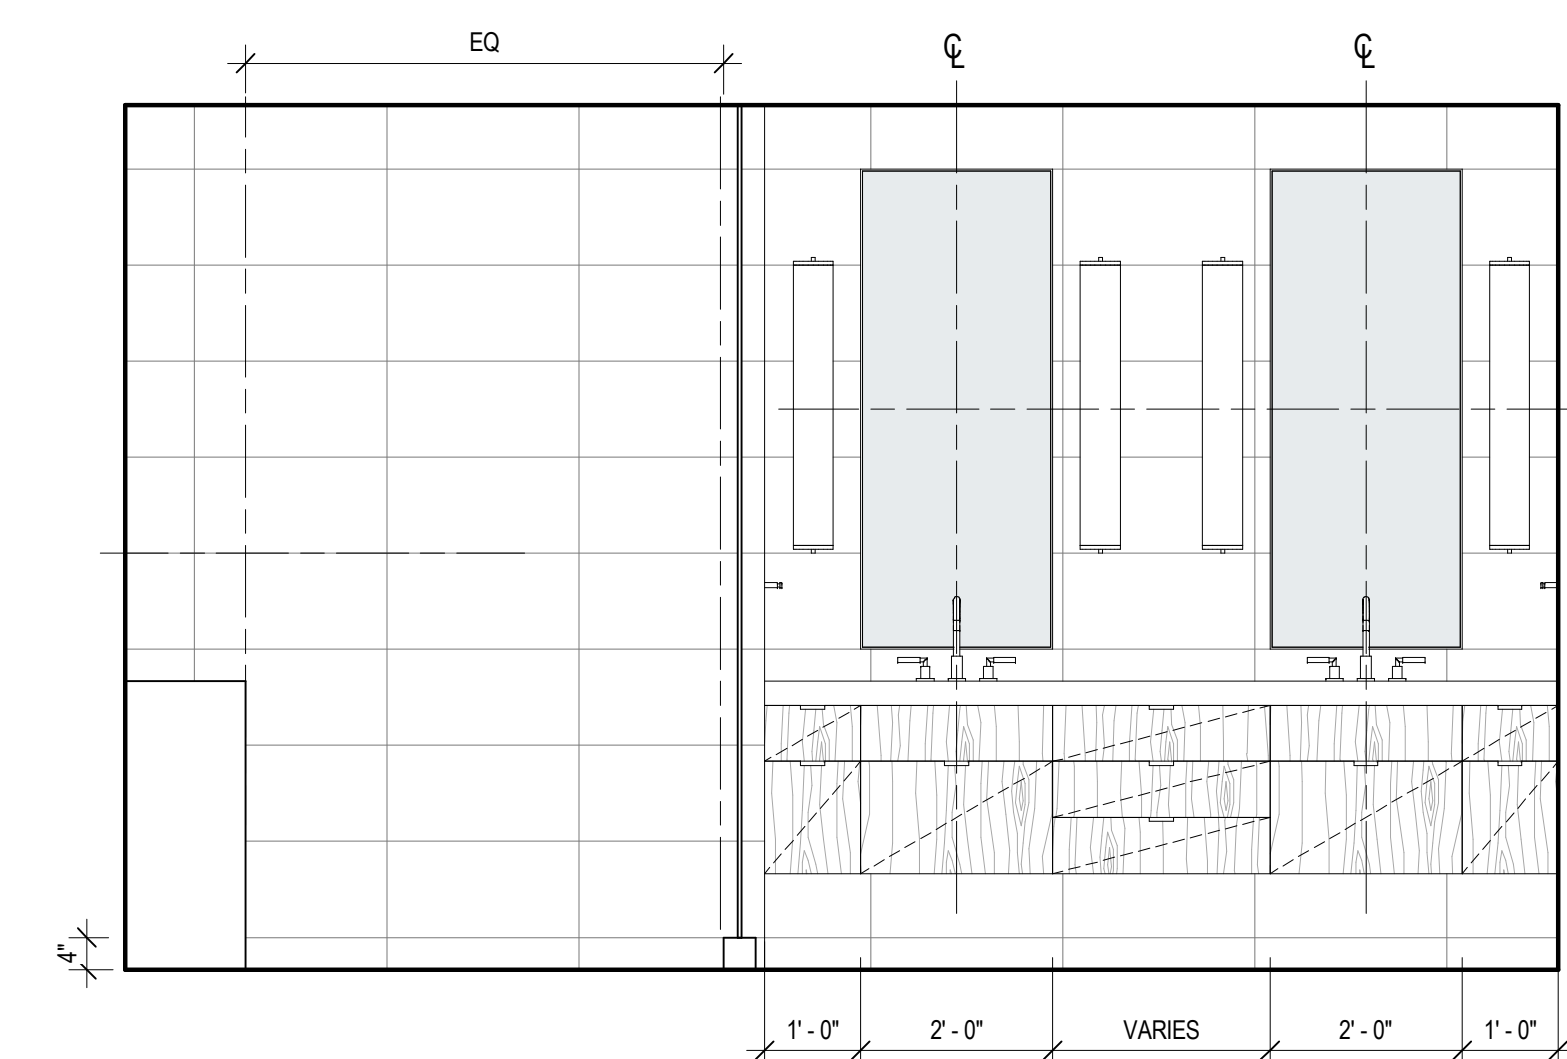


5 MASTER 5 - D
SCALE: 1/2" = 1'-0"

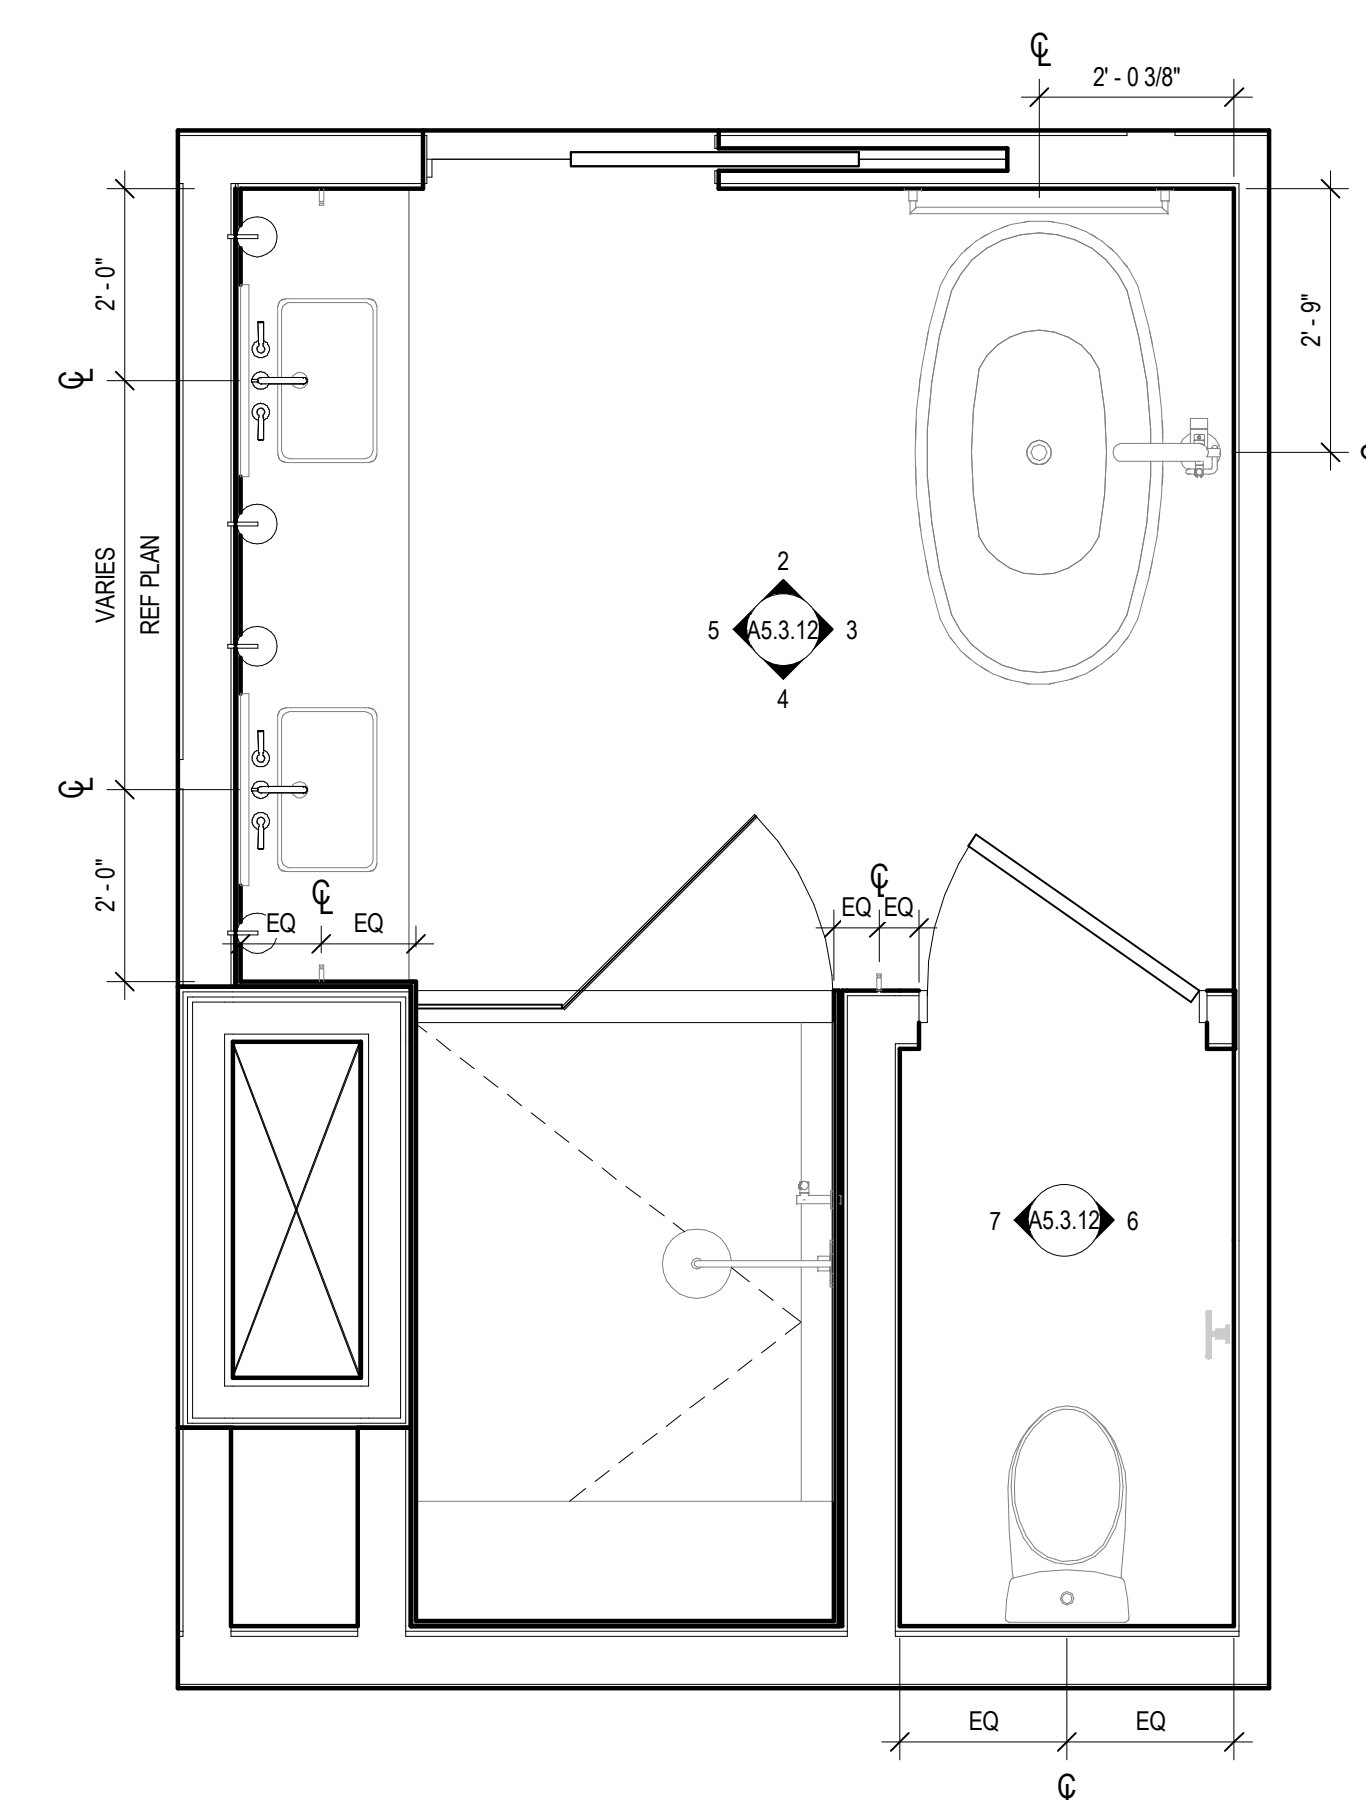


1 ENLARGED PLAN - MASTER 5
SCALE: 1/2" = 1'-0"

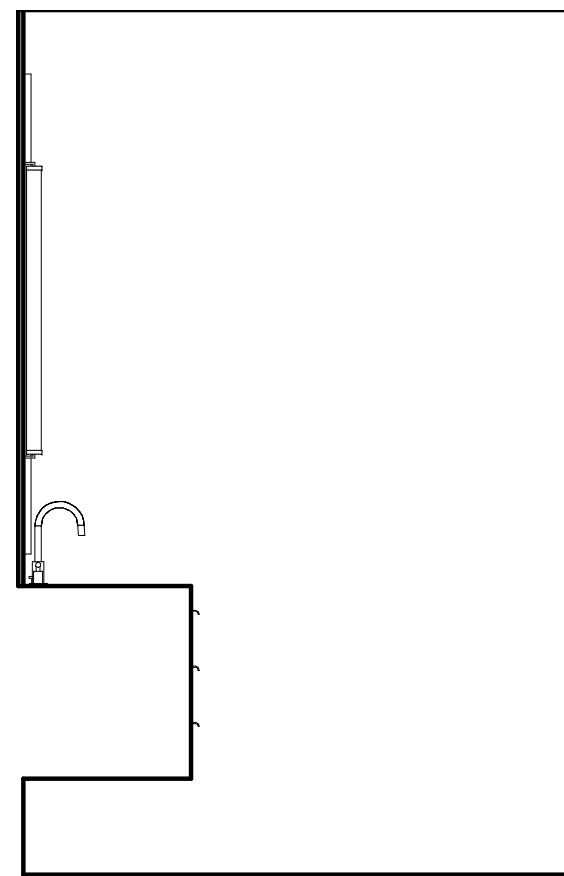


5 BATH 1 - D
SCALE: 1/2" = 1'-0"

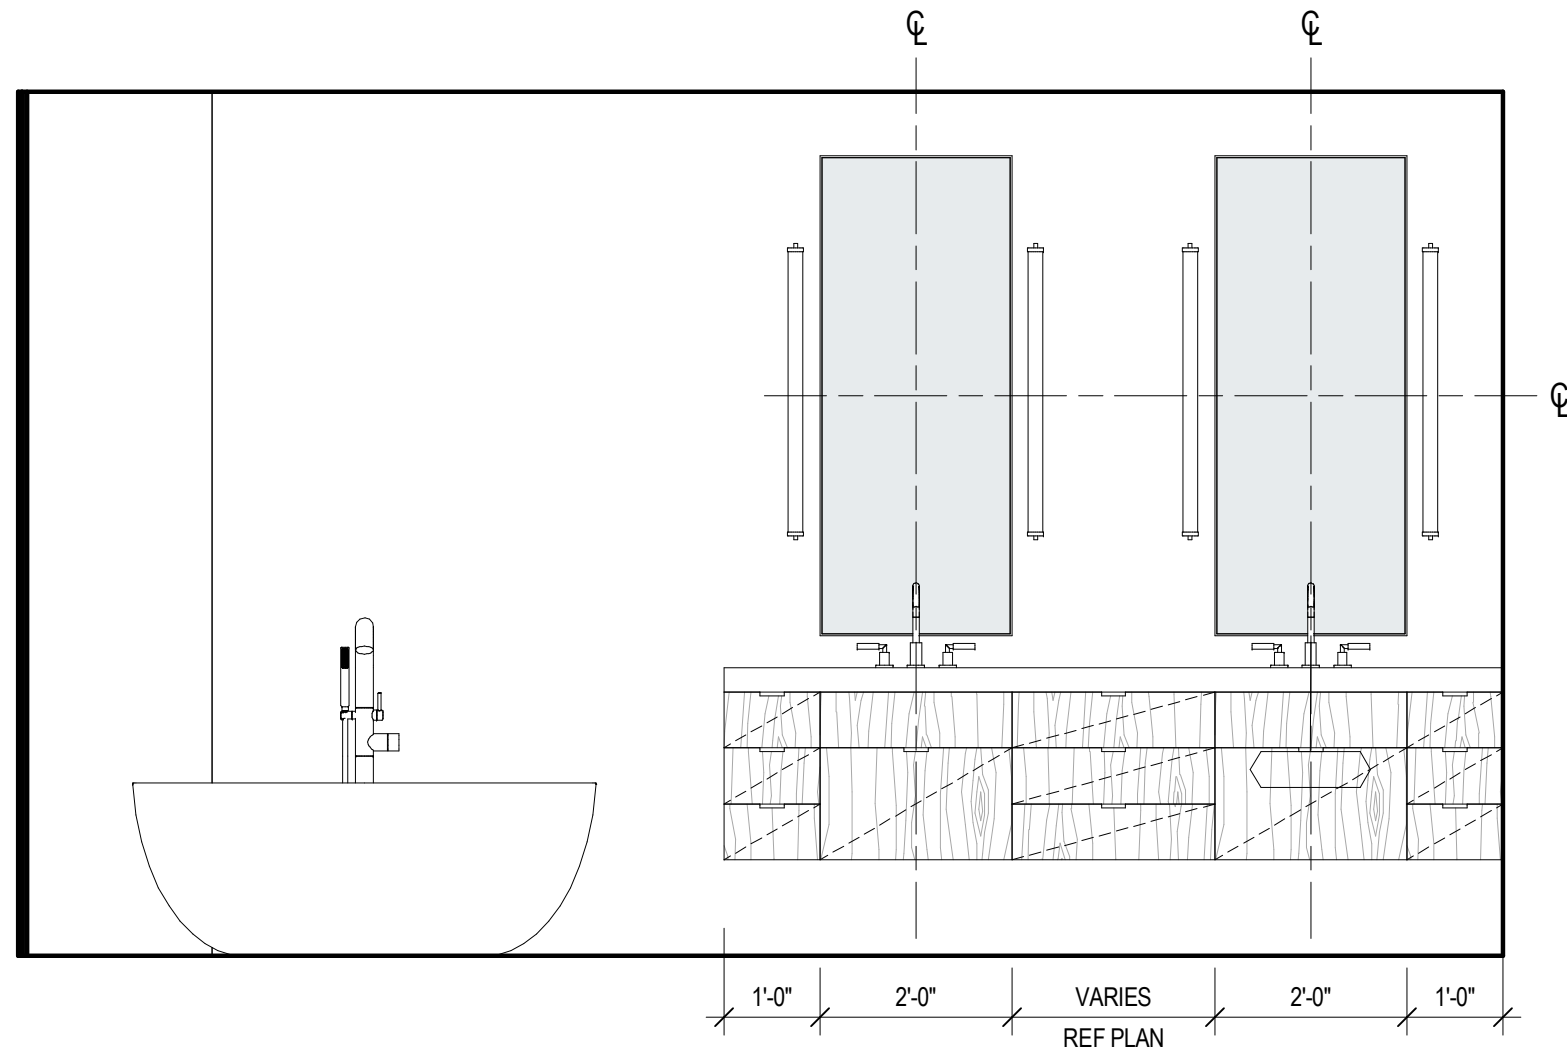


4 BATH 1 - C
SCALE: 1/2" = 1'-0"

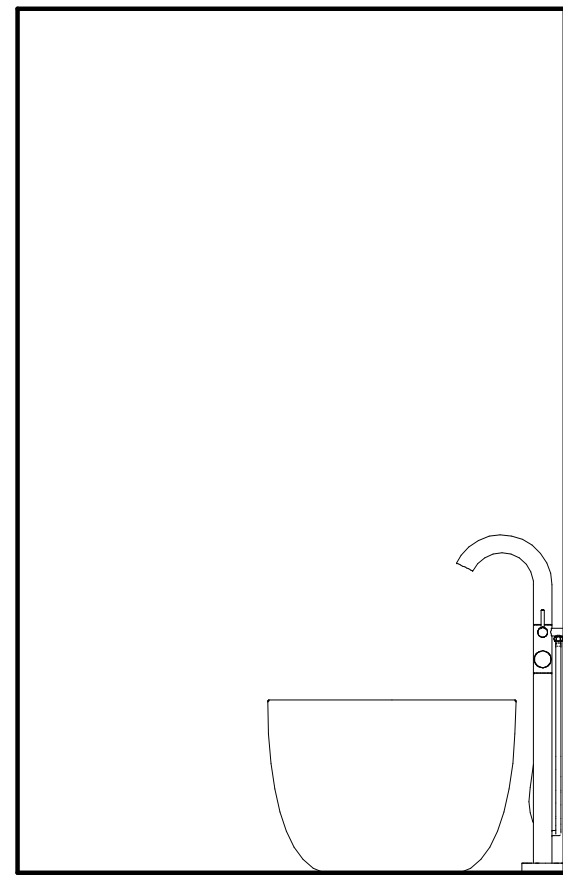


3 BATH 1 - B
SCALE: 1/2" = 1'-0"

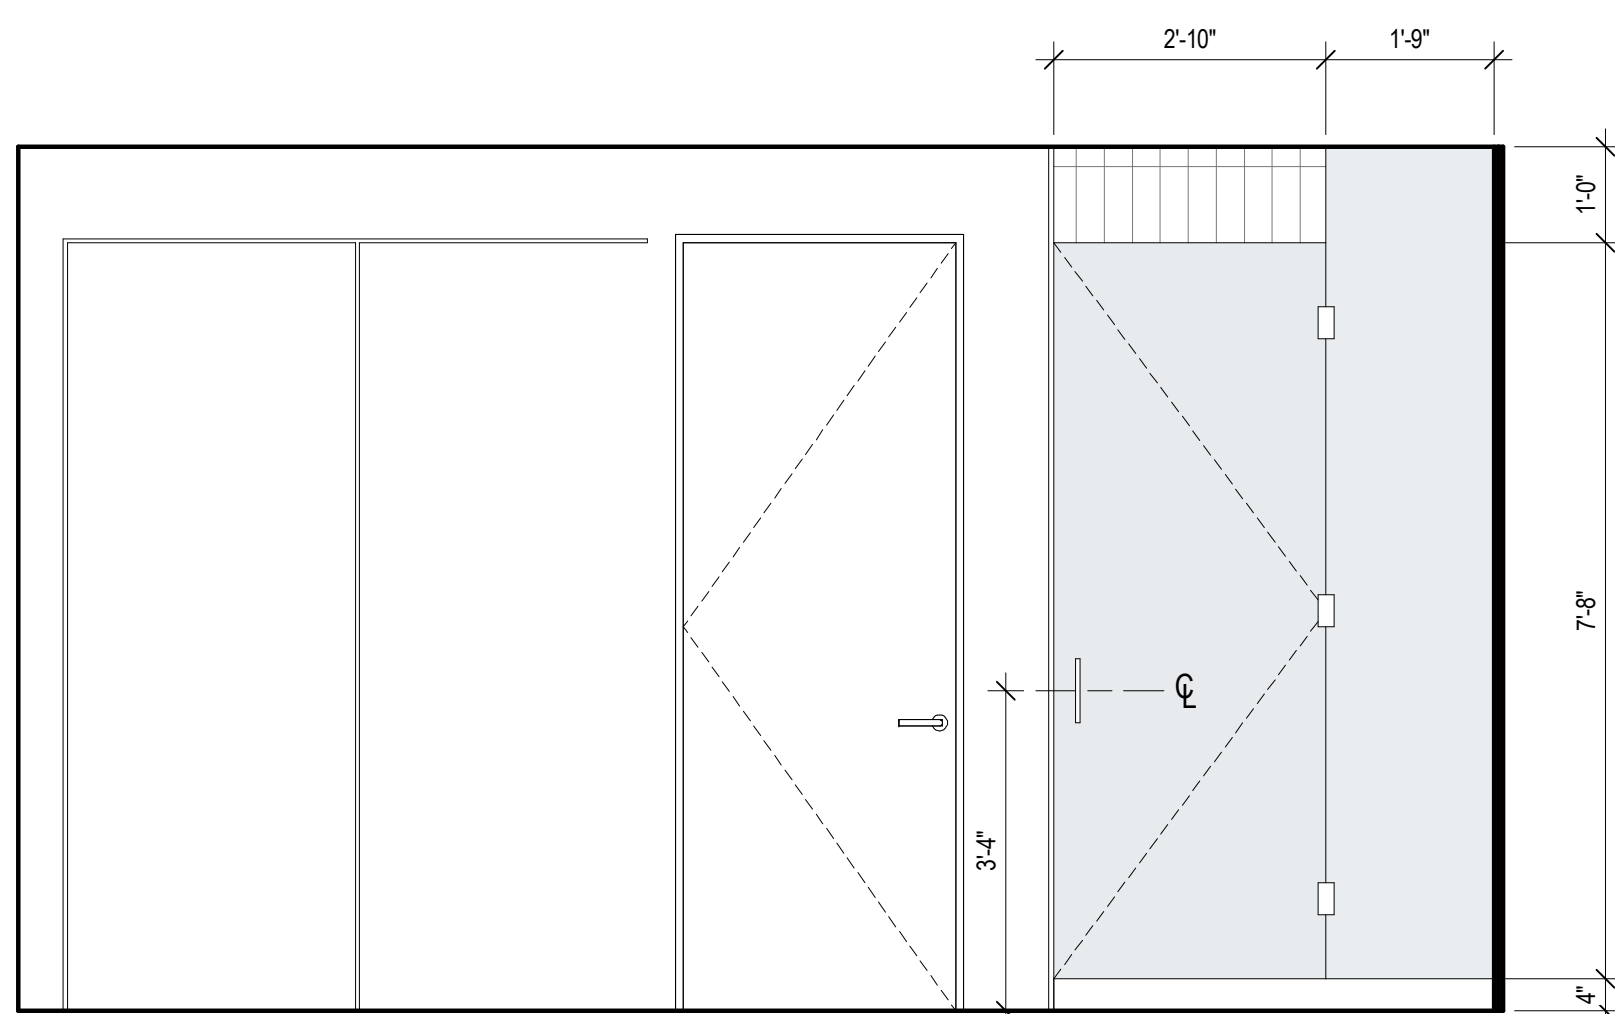


2 BATH 1 - A
SCALE: 1/2" = 1'-0"

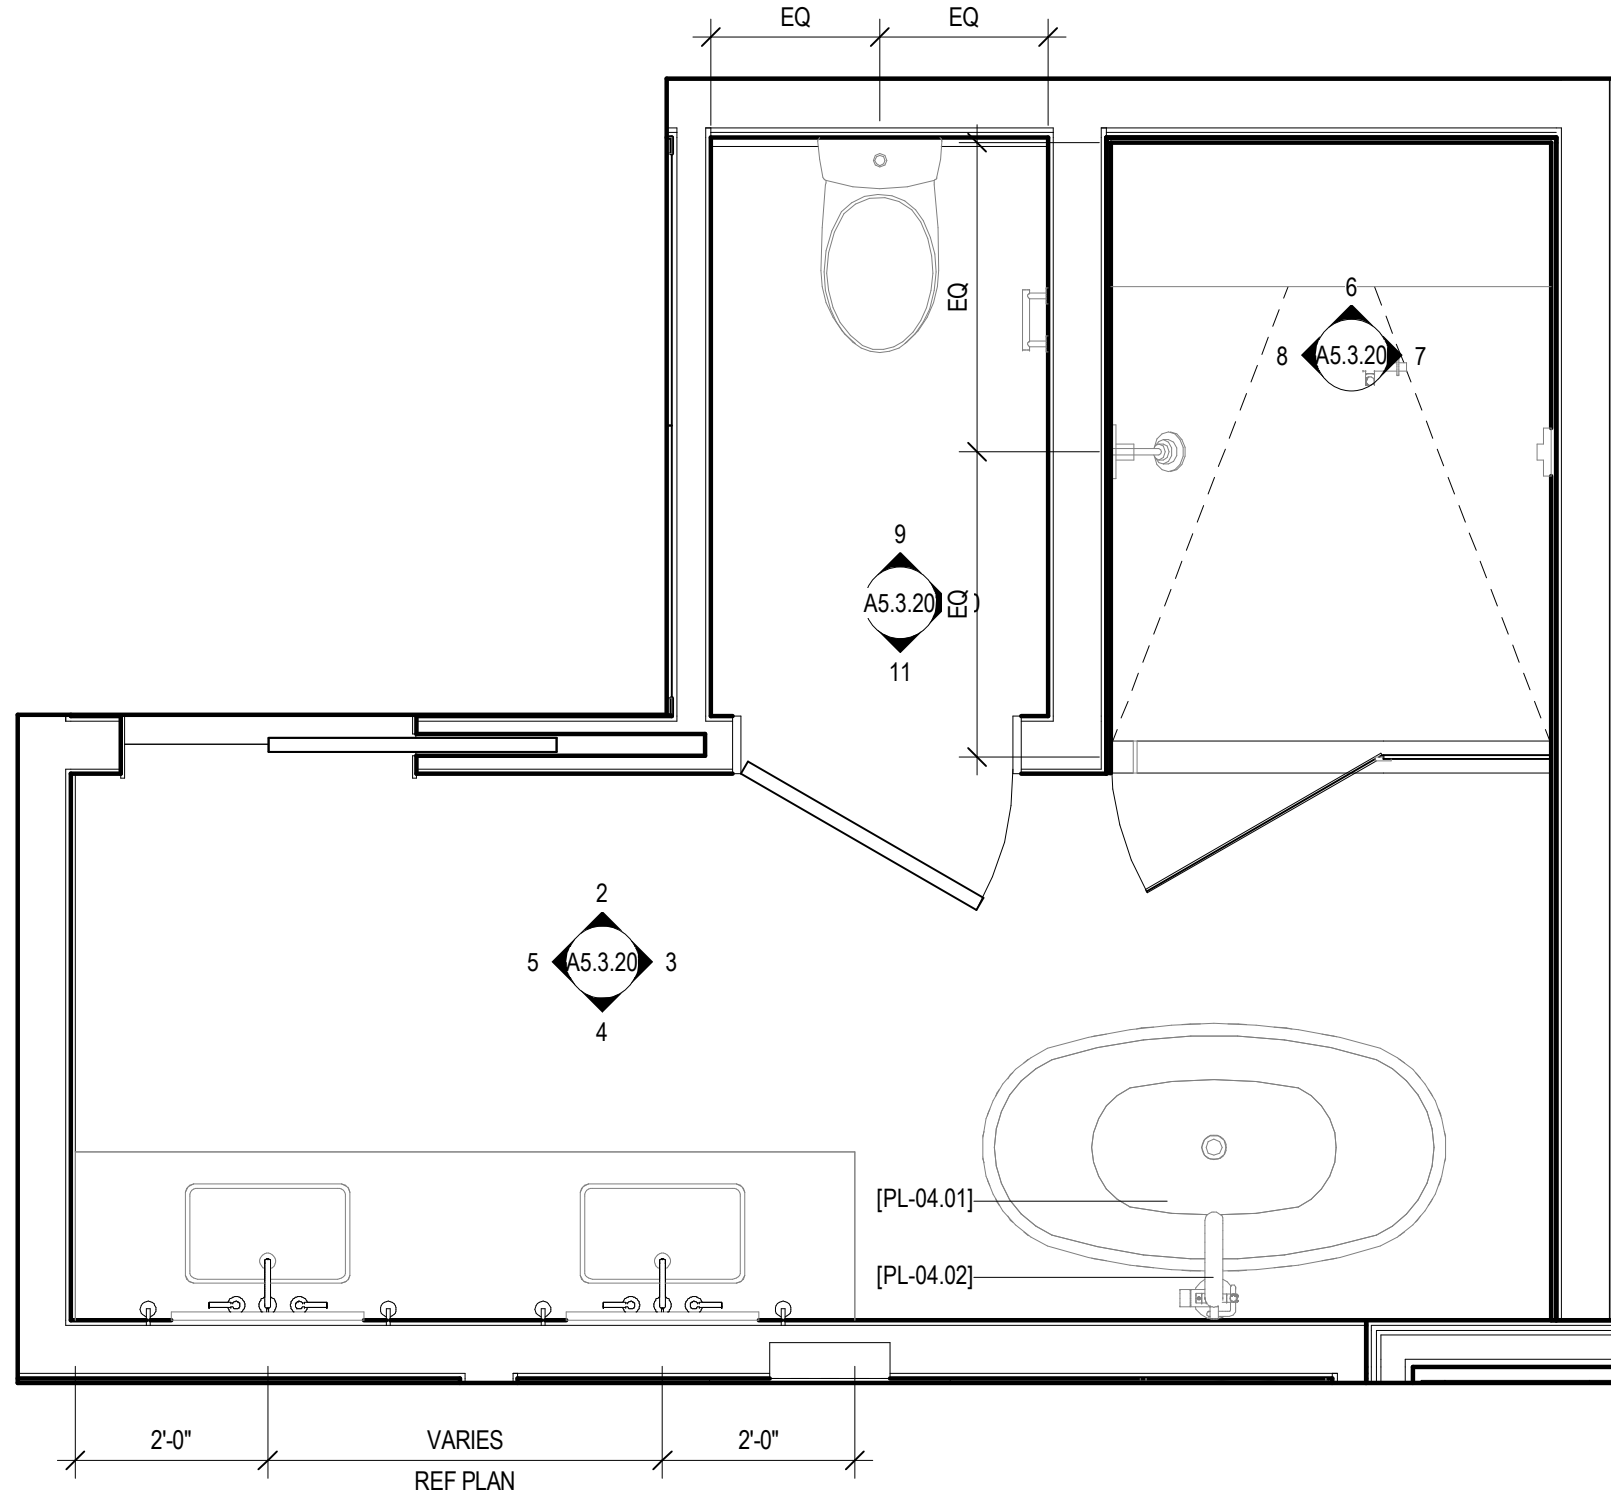


1 ENLARGED PLAN - BATH 1
SCALE: 1/2" = 1'-0"

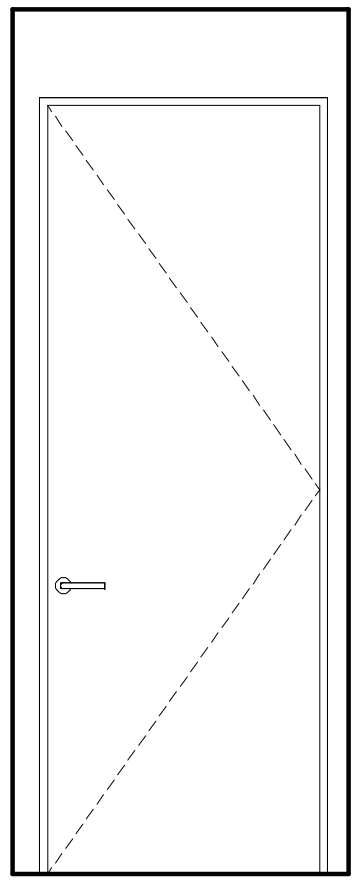


11 BATH 1 - TOILET C
SCALE: 1/2" = 1'-0"

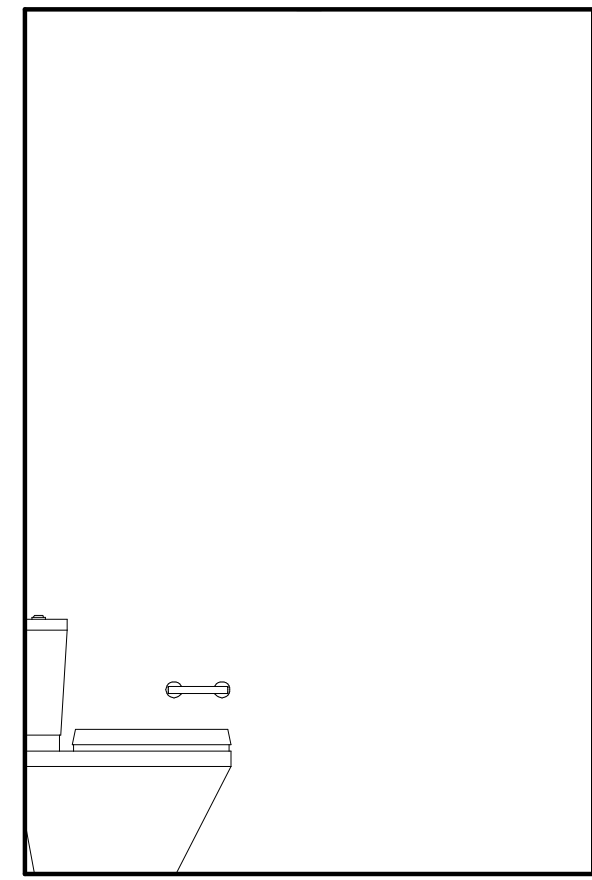


10 BATH 1 - TOILET B
SCALE: 1/2" = 1'-0"

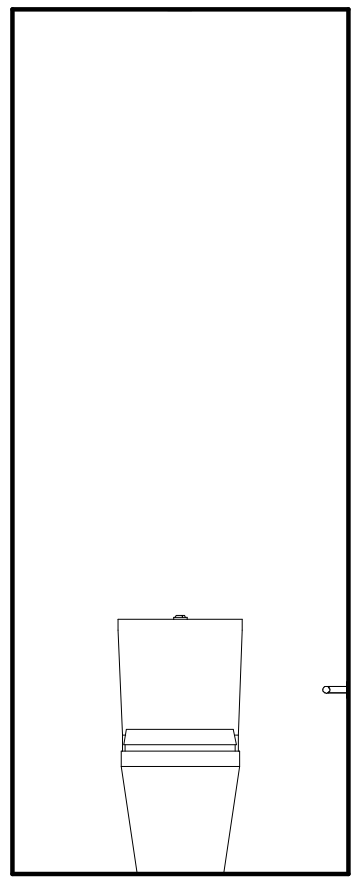


9 BATH 1 - TOILET A
SCALE: 1/2" = 1'-0"

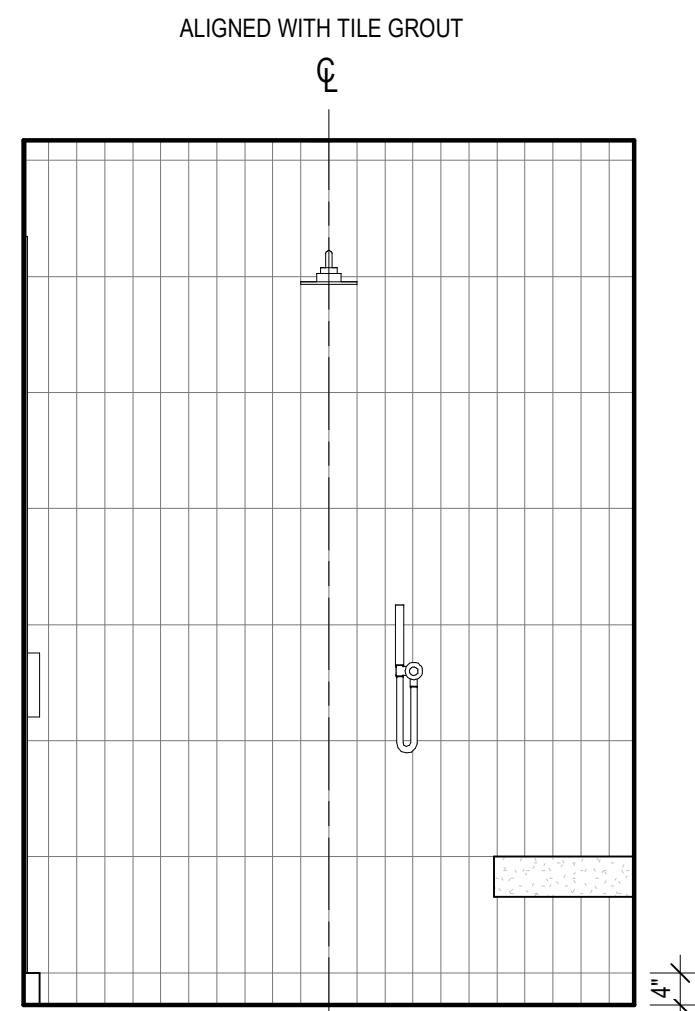


8 BATH 1 - SHOWER D
SCALE: 1/2" = 1'-0"

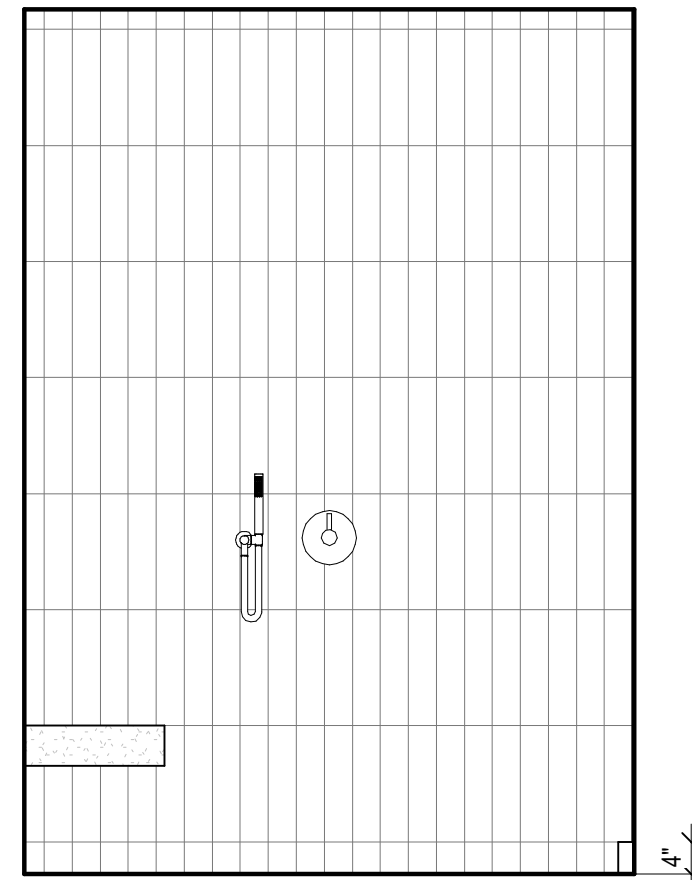


7 BATH 1 - SHOWER B
SCALE: 1/2" = 1'-0"

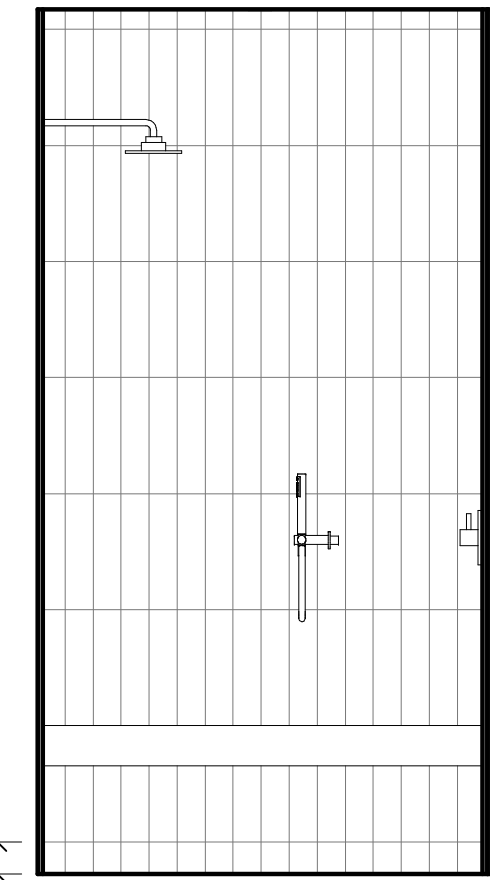


6 BATH 1 - SHOWER A
SCALE: 1/2" = 1'-0"

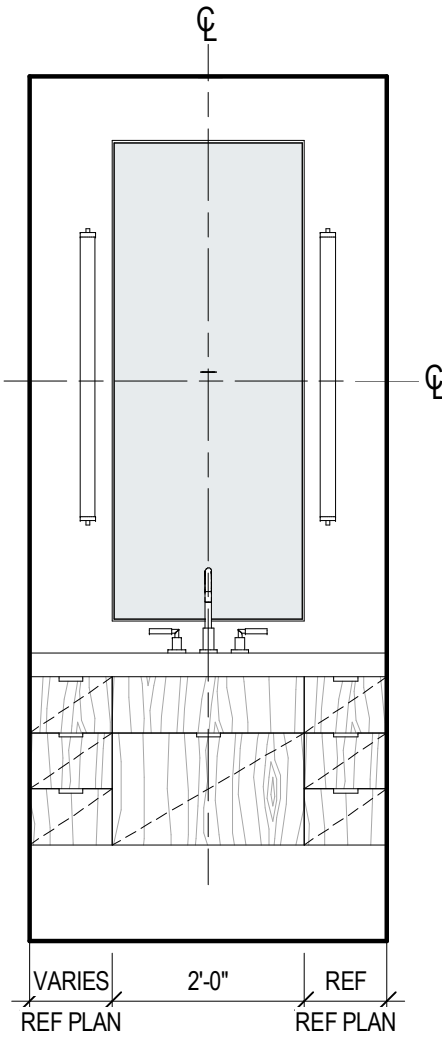


16 BATH 2 - D
SCALE: 1/2" = 1'-0"

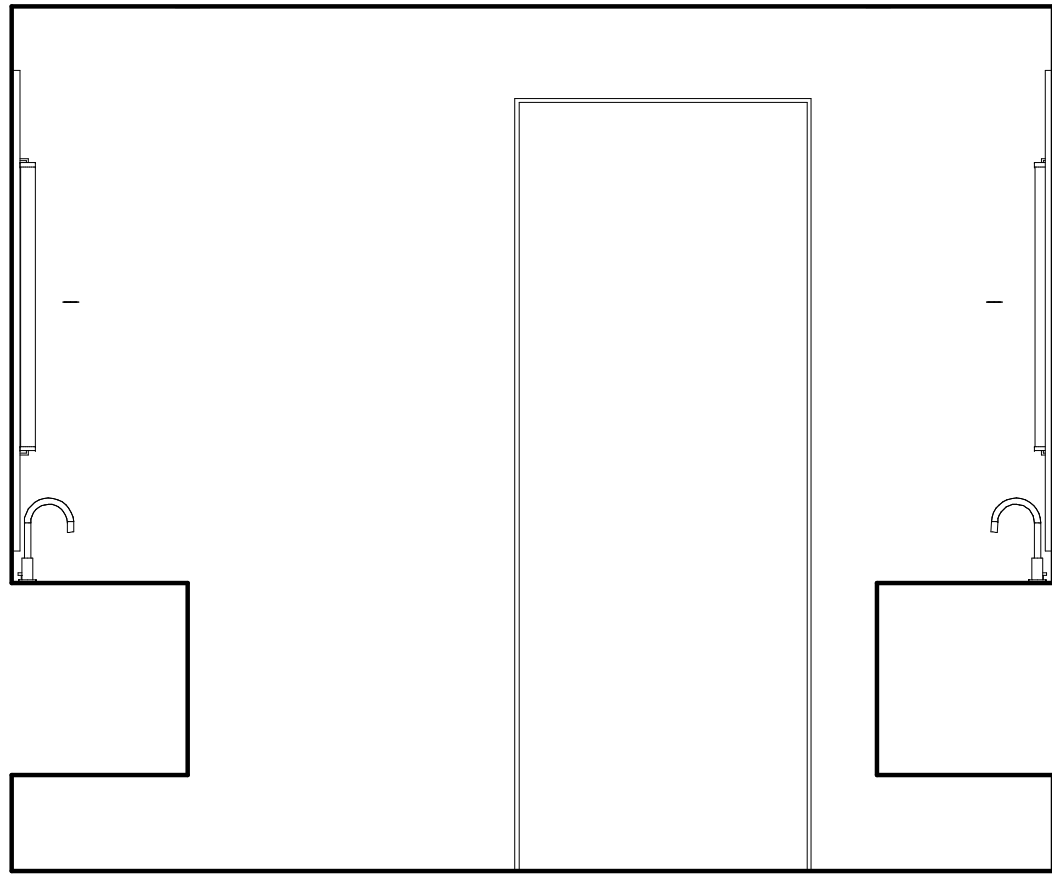


15 BATH 2 - C
SCALE: 1/2" = 1'-0"

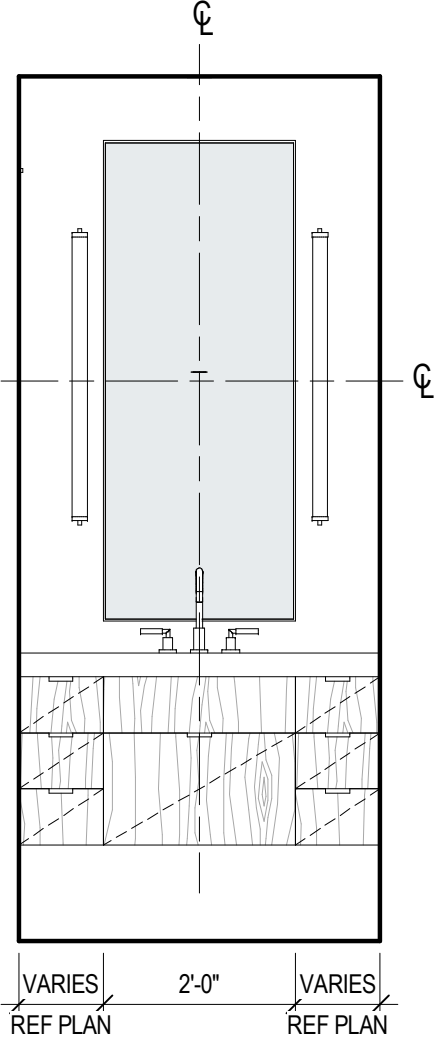


14 BATH 2 - B
SCALE: 1/2" = 1'-0"

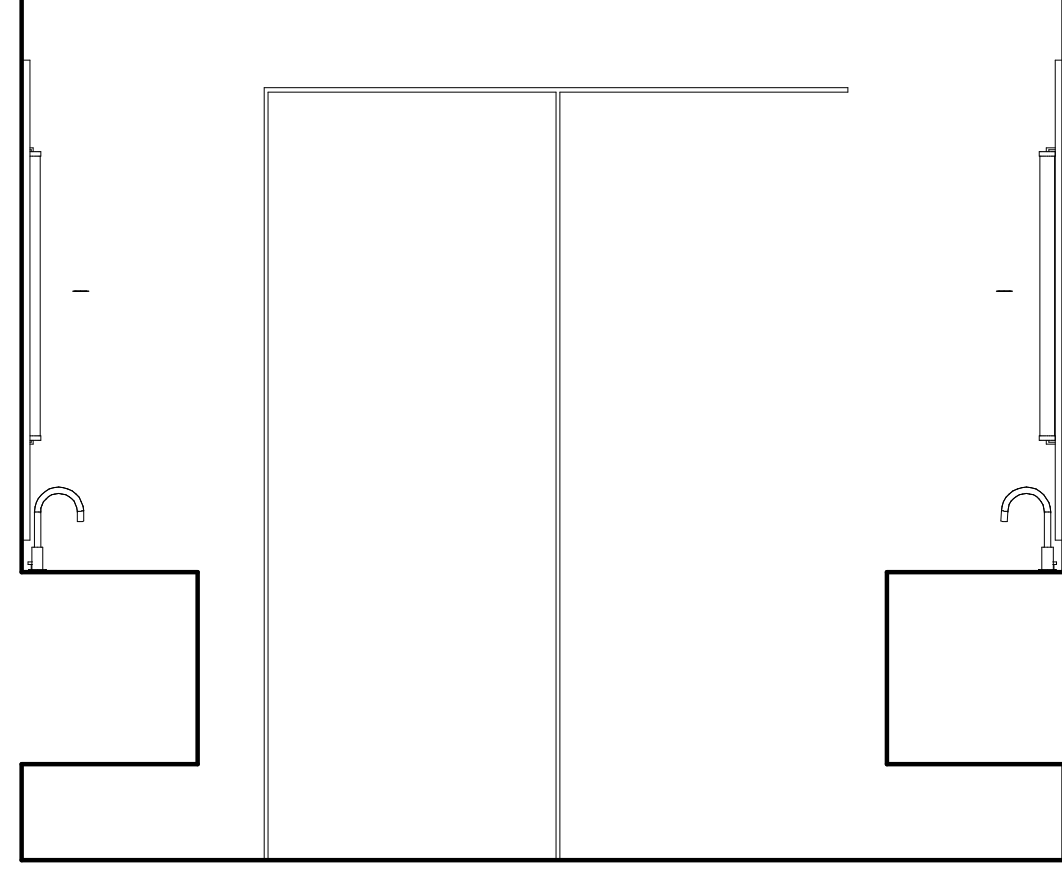


13 BATH 2 - A
SCALE: 1/2" = 1'-0"

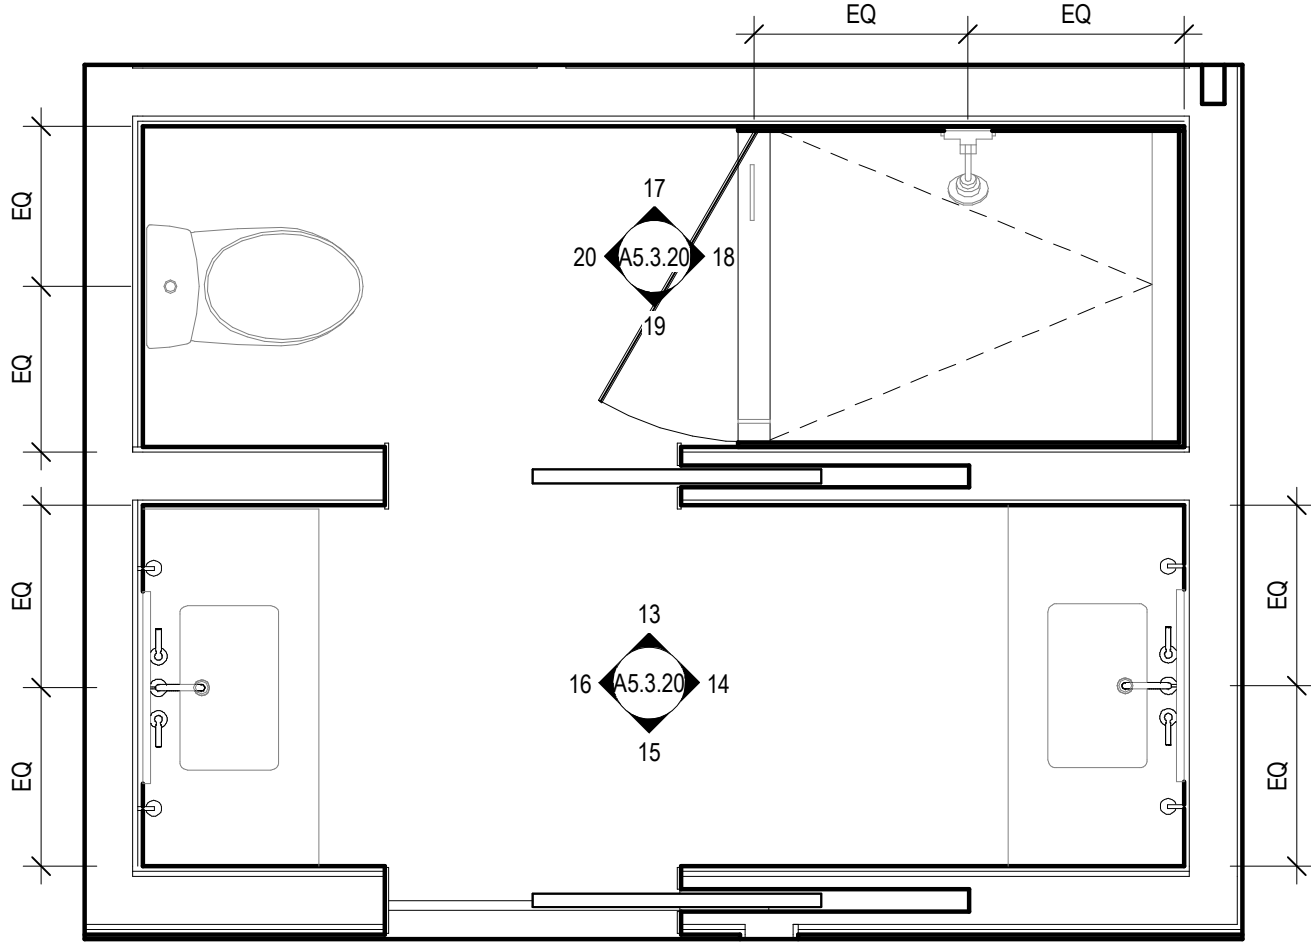


12 ENLARGED PLAN - BATH 2
SCALE: 1/2" = 1'-0"

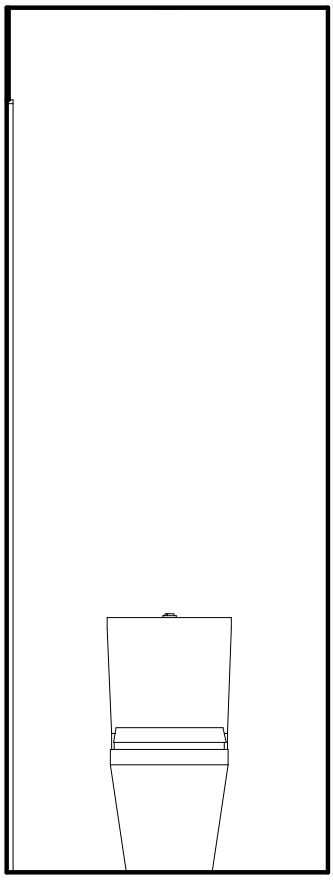


20 BATH 2 - TOILET D
SCALE: 1/2" = 1'-0"

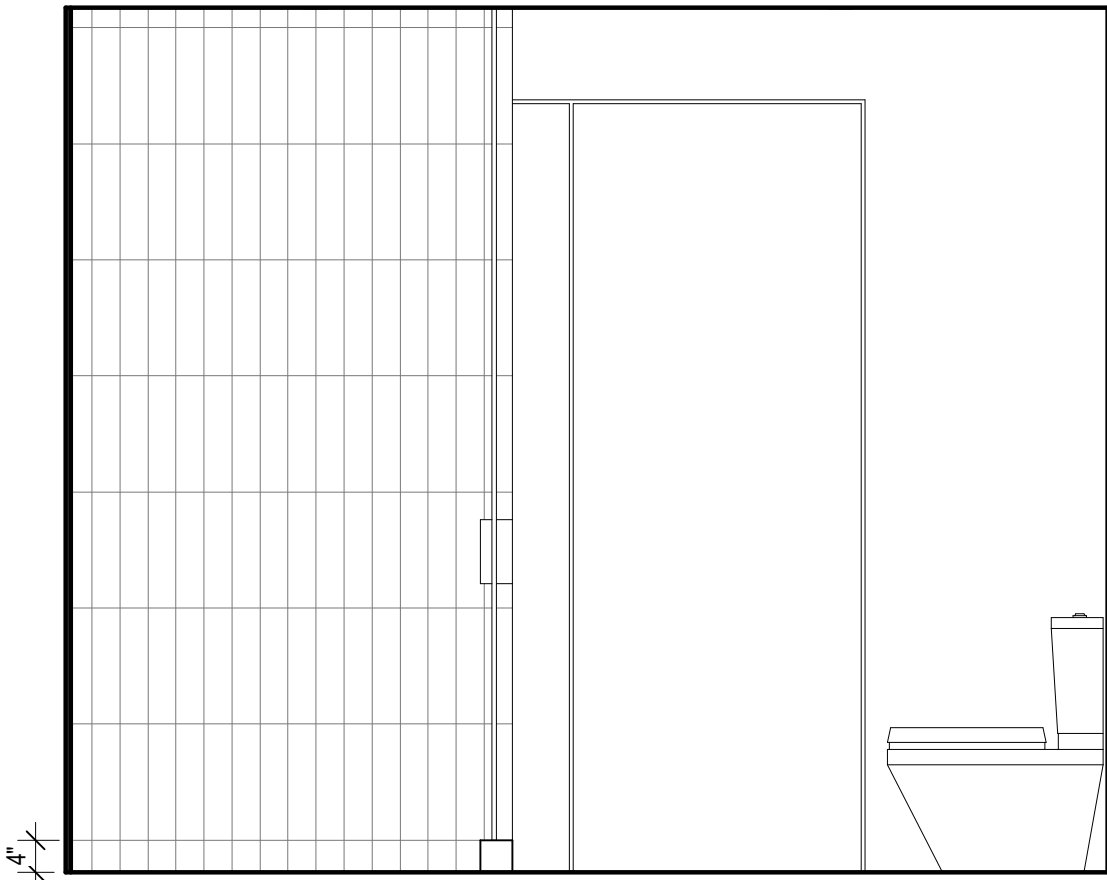

19 BATH 2 - SHOWER/TOILET C
SCALE: 1/2" = 1'-0"

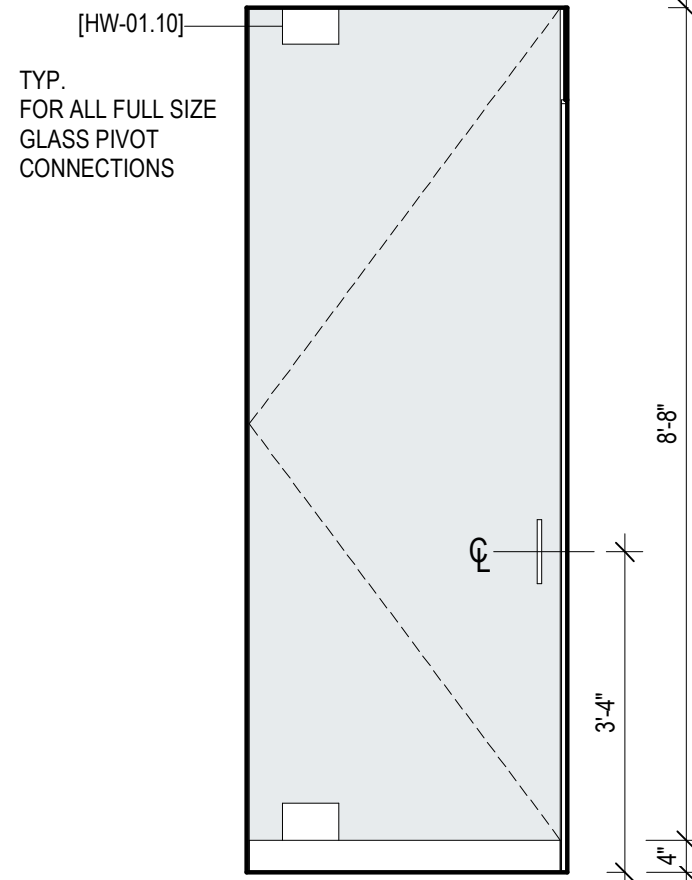

18 BATH 2 - SHOWER B
SCALE: 1/2" = 1'-0"

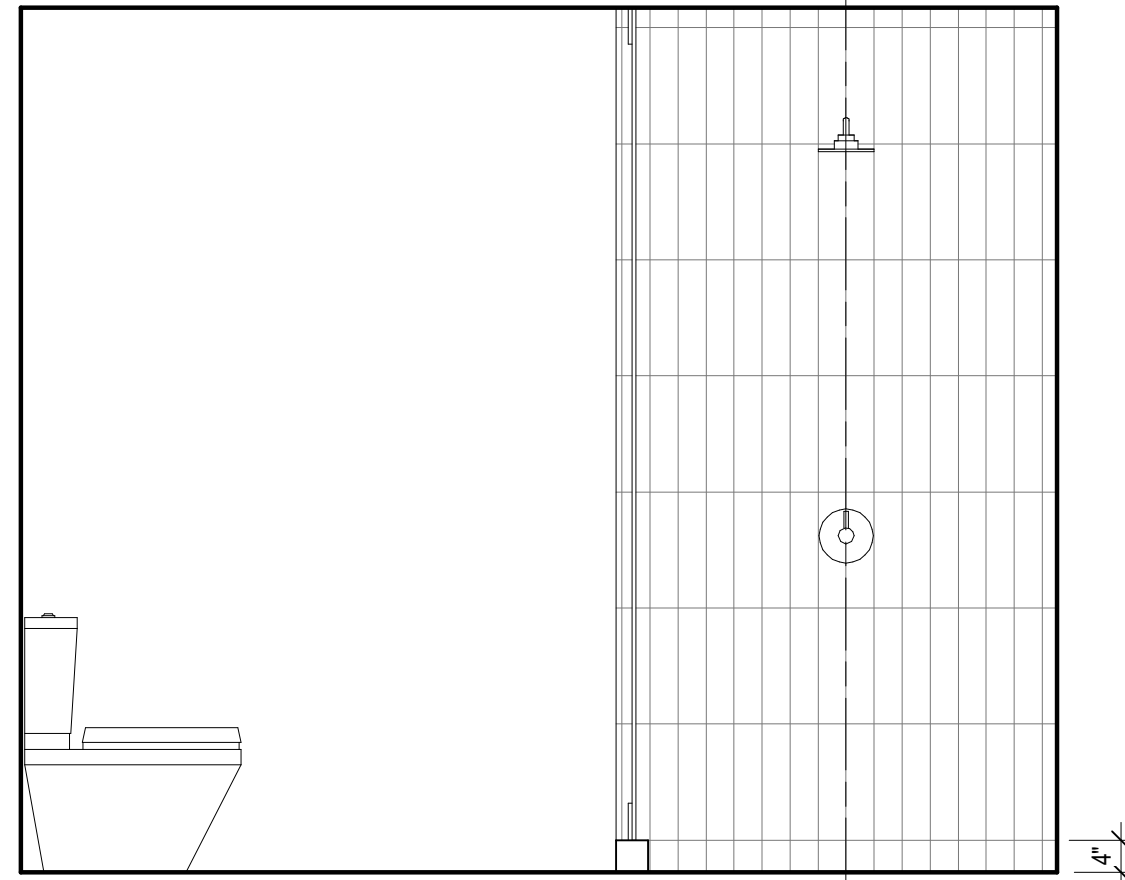

17 BATH 2 - SHOWER/TOILET A
SCALE: 1/2" = 1'-0"

109 South Jackson S. Suite 600
Seattle, Washington 98104 USA
+1 206 424 8810 oolsonkundig.com

Olson Kundig

SOMMET BLANC
9300 MARSAC AVE
PARK CITY, UT 84060



Aspen Group USA, LLC
PO Box 980022
Park City, Utah 84098

Pool Consultant
Howard H2O
2696 N University Ave., Suite 250
Provo, UT 84604

Landscape Architect
EPG Design
6940 South High Tech Drive, Suite 100
Midvale, Utah 84047

Specifications Writer
Friday Group
88 Mainelli Road
Middlebury, VT

Code Consultant
Holmes
600 1st Avenue, Suite 200A
Seattle, WA 98104

Fire Protection Engineer
Jensen Hughes
One Research Drive, Suite 305C
Westborough, MA 01581

Vertical Transportation Consultant
Larch Bates
19515 North Creek Parkway, Suite 304
Bothell, WA 98011

Structural Engineer
Magnusson Klemencic Associates
1301 5th Ave., Suite 3200
Seattle, WA 98101

Lighting Designer
O
1319 SE MLK Blvd., Suite 210
Portland, Oregon 97219

Building Envelope Consultant
RDH
2101 N 34th St
Seattle, WA 98103

Accessibility Consultant
Studio Pacifica
2144 Westlake Ave N, Suite F
Seattle, WA 98109

MEP Engineer
WSP USA
1001 Fourth Ave., Suite 3100
Seattle, WA 98154

principal architect TK, KM
project manager TM, JR, LS, MD
drawn by SK, SS, JR, CP, AL
checked by NH, EK, BD, ER

checked by Checker
job no. 2052
date 11/18/2022












revisions:
no. date by

ISSUED FOR CONSTRUCTION
11/18/2022

INTERIOR ELEVATIONS -
BATHROOMS

A5.3.20

1. REFER TO SHEET A0.08 FOR ANSI OPTION A & OPTION B ACCESSIBILITY REQUIREMENTS.
2. REFER TO SHEET A0.07 FOR ANSI TYPE A ACCESSIBILITY REQUIREMENTS.
3. REFER TO SHEET A0.06 FOR ADA - PUBLIC SPACE ACCESSIBILITY REQUIREMENTS
4. ALL MAX, MIN, ALIGN AND CLEAR DIMENSIONS ARE TO FINISHED FACE OF WALL, U.O.
5. WHERE CLEAR AND ALIGN NOTATION CONFLICT WITH SPECIFIC DIMENSIONS, CLEAR AND ALIGN NOTATION ARE TO BE FOLLOWED.

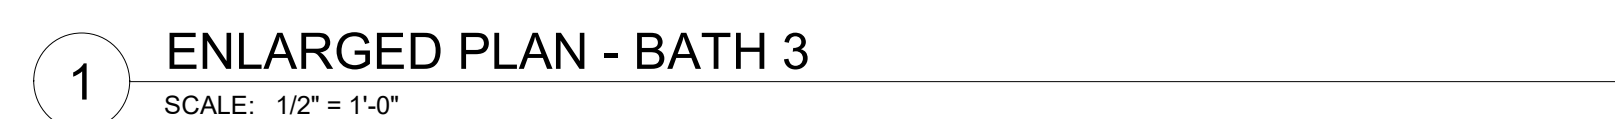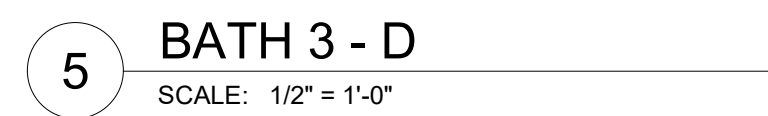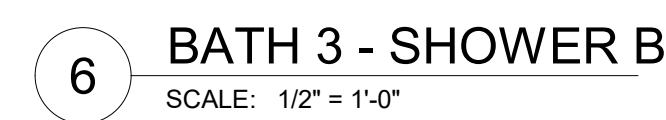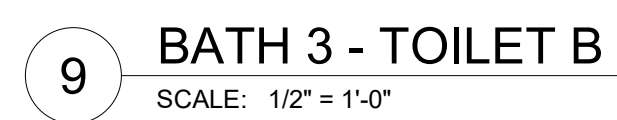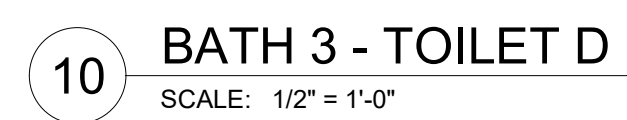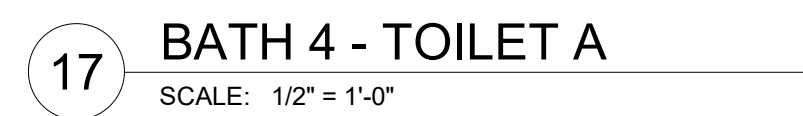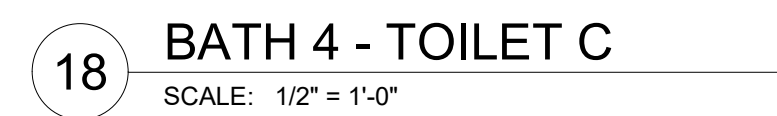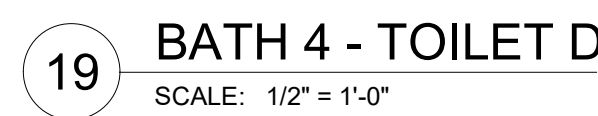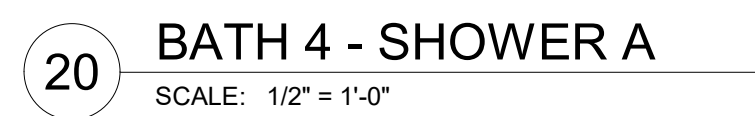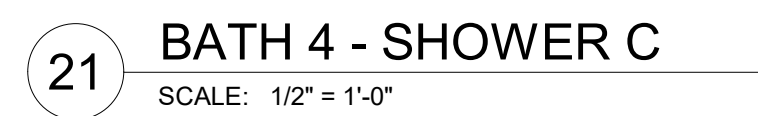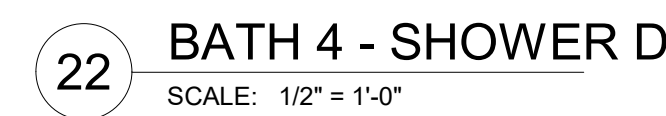

159 South Jackson St, Suite 600
Seattle, Washington 98104 USA
Tel: 206 834 5870 info@cooking.com

Olson Kundig

SOMMET BLANC
9300 MARSAC AVE
PARK CITY, UT 84060



Aspen Group USA, LLC
PO Box 980022
Park City, Utah 84098

Pool Consultant
Cloward H20
2896 N University Ave, Suite 290
Provo, UT 84604

Landscape Architect
EPG Design
6949 South High Tech Drive, Suite 100
Midvale, Utah 84047

Specifications Write
Friday Group
88 Mainelli Road
Middlebury, VT

Code Consultant
Holmes
600 1st Avenue, Suite 200A
Seattle, WA 98104

Fire Protection Engineer
Jensen Hughes
One Research Drive, Suite 305C
Westborough, MA 01581

Vertical Transportation Consultant
Lerch Bates
19515 North Creek Parkway, Suite 304
Bothell, WA 98011

Structural Engineer
Magnusson Klemencic Associates
1301 5th Ave, Suite 3200
Seattle, WA 98101

Lighting Designer
O-
1319 SE MLK Blvd, Suite 210
Portland, Oregon 97219

Building Envelope Consultants
RDH
2101 N 34th St
Seattle, WA 98103

Accessibility Consultant
Studio Pacifica
2144 Westlake Ave N, Suite 1
Seattle, WA 98109

MEP Engineer
WSP USA
1001 Fourth Ave., Suite 3100
Seattle, WA 98154

principal architect	TK, KM
project manager	TM, JB, LB, MD
drawn by	SK, SS, JR, CP, NH, EK, BD, EB
checked by	Checker
job no.	20052
date	11/18/2022












[illegible]

ISSUED FOR
CONSTRUCTION
11/18/2022

INTERIOR ELEVATIONS - BATHROOMS

A5.3.21

1. REFER TO SHEET A0.08 FOR ANSI OPTION A & OPTION B ACCESSIBILITY REQUIREMENTS.
2. REFER TO SHEET A0.07 FOR ANSI TYPE A ACCESSIBILITY REQUIREMENTS.
3. REFER TO SHEET A0.06 FOR ADA - PUBLIC SPACE ACCESSIBILITY REQUIREMENTS
4. ALL MAX, MIN, ALIGN AND CLEAR DIMENSIONS ARE TO FINISHED FACE OF WALL, U.O.
5. WHERE CLEAR AND ALIGN NOTATION CONFLICT WITH SPECIFIC DIMENSIONS, CLEAR AND ALIGN NOTATION ARE TO BE FOLLOWED.

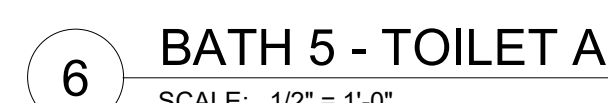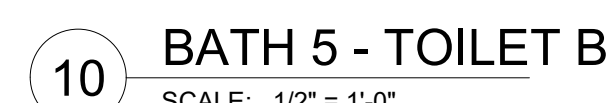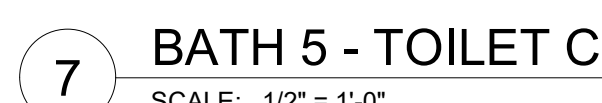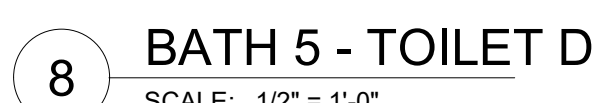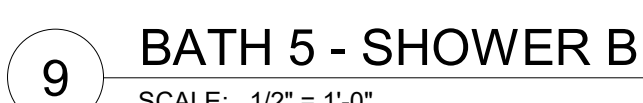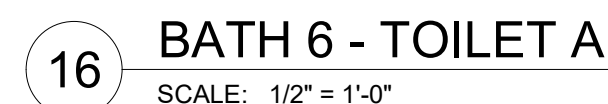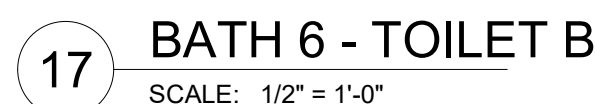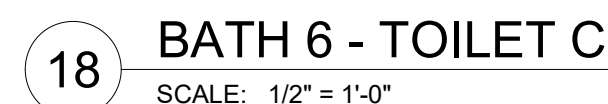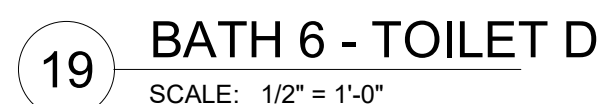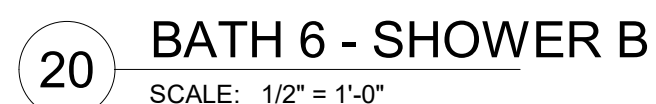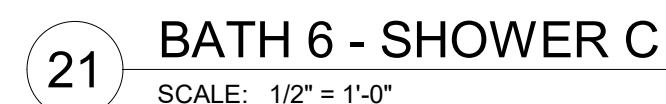

159 South Jackson St., Suite 600
Seattle, Washington 98104 USA

Olson Kundig

SOMMET BLANC
9300 MARSAC AVE
PARK CITY, UT 84060



Aspen Group USA, LLC
PO Box 980022
Park City, Utah 84098

Pool Consultant
Cloward H2O
2696 N University Ave, Suite 290
Provo, UT 84604

Landscape Architect
EPG Design
6949 South High Tech Drive, Suite 100
Midvale, Utah 84047

Specifications Write
Friday Group
88 Mainelli Road
Middlebury, VT

Code Consultant
Holmes
600 1st Avenue, Suite 200A
Seattle, WA 98104

Fire Protection Engineer
Jensen Hughes
One Research Drive, Suite 305C
Westborough, MA 01581

Vertical Transportation Consultant
Lorch Bates
19515 North Creek Parkway, Suite 300
Bothell, WA 98011

Structural Engineer
Magnusson Klemencic Associates
1301 5th Ave, Suite 3200
Seattle, WA 98101

Lighting Designer
O*
1319 SE MLK Blvd, Suite 210
Portland, Oregon 97219

Building Envelope Consultant
RDH
2101 N 34th St
Seattle, WA 98103

Accessibility Consultant
Studio Pacifica
2144 Westlake Ave N, Suite 200
Seattle, WA 98109

MEP Engineer
WSP USA
1001 Fourth Ave., Suite 3100
Seattle, WA 98154

principal architect TK, KM
project manager TM, JB, LB, MD
drawn by SK, SS, JR, CP, AL
NH EK RD FB

checked by Checker
job no. 20052
date 11/18/2022

revisions













no.	date	
-----	------	--

ISSUED FOR
CONSTRUCTION
11/18/2022

INTERIOR ELEVATIONS - BATHROOMS


A5.3.22

1. REFER TO SHEET A0.08 FOR ANSI OPTION A & OPTION B ACCESSIBILITY REQUIREMENTS.
2. REFER TO SHEET A0.07 FOR ANSI TYPE A ACCESSIBILITY REQUIREMENTS.
3. REFER TO SHEET A0.06 FOR ADA - PUBLIC SPACE ACCESSIBILITY REQUIREMENTS
4. ALL MAX, MIN, ALIGN AND CLEAR DIMENSIONS ARE TO FINISHED FACE OF WALL, U.O.
5. WHERE CLEAR AND ALIGN NOTATION CONFLICT WITH SPECIFIC DIMENSIONS, CLEAR AND ALIGN NOTATION ARE TO BE FOLLOWED.

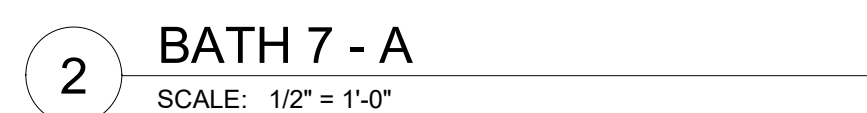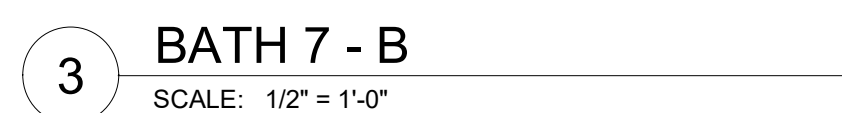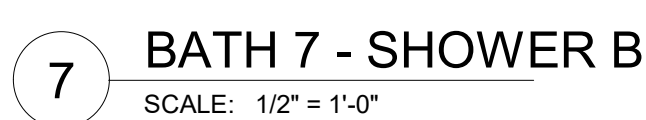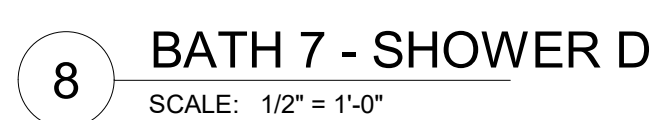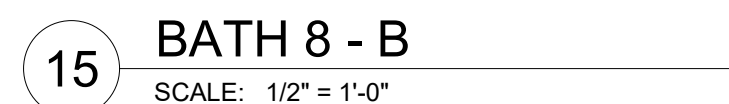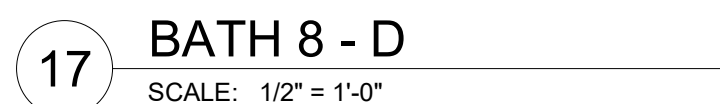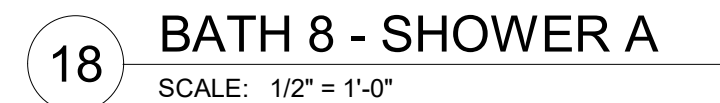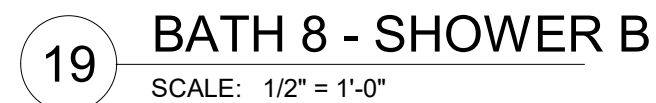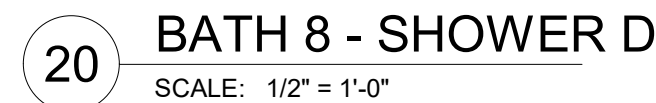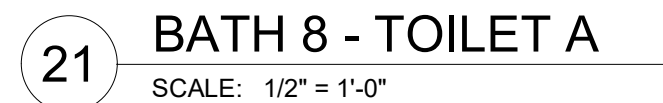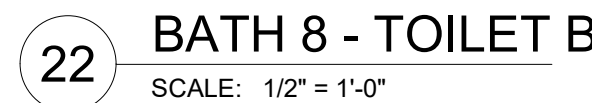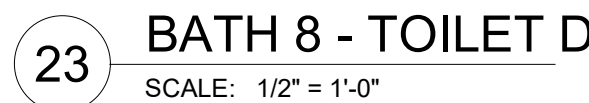

Olson Kundig

SOMMET BLANC
9300 MARSAC AVE
PARK CITY, UT 84060

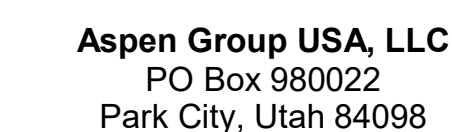

Pool Consultant
Cloward H2O
2696 N University Ave, Suite 290
Provo, UT 84604

Landscape Architect
EPG Design
6949 South High Tech Drive, Suite 100
Midvale, Utah 84047

Specifications Write
Friday Group
88 Mainelli Road
Middlebury, VT

Code Consultant
Holmes
600 1st Avenue, Suite 200A
Seattle, WA 98104

Fire Protection Engineer
Jensen Hughes
One Research Drive, Suite 305C
Westborough, MA 01581

Vertical Transportation Consultant
Lerch Bates
19515 North Creek Parkway, Suite 300
Bothell, WA 98011

Structural Engineer
Magnusson Klemencic Associates
1301 5th Ave, Suite 3200
Seattle, WA 98101

Lighting Designer
O-
1319 SE MLK Blvd, Suite 210
Portland, Oregon 97219

**Building Envelope Consultants
RDH**
2101 N 34th St
Seattle, WA 98103

Accessibility Consultant
Studio Pacifica
2144 Westlake Ave N, Suite 1
Seattle, WA 98109

MEP Engineer
WSP USA
1001 Fourth Ave., Suite 3100
Seattle, WA 98154

principal architect	TK, KM
project manager	TM, JB, LB, MD
drawn by	SK, SS, JR, CP, AL

checked by Checker
job no. 20062
date 11/18/2022


revisions

no.	date	by
-----	------	----


ISSUED FOR
CONSTRUCTION
11/18/2022

INTERIOR ELEVATIONS - BATHROOMS


A5.3.23

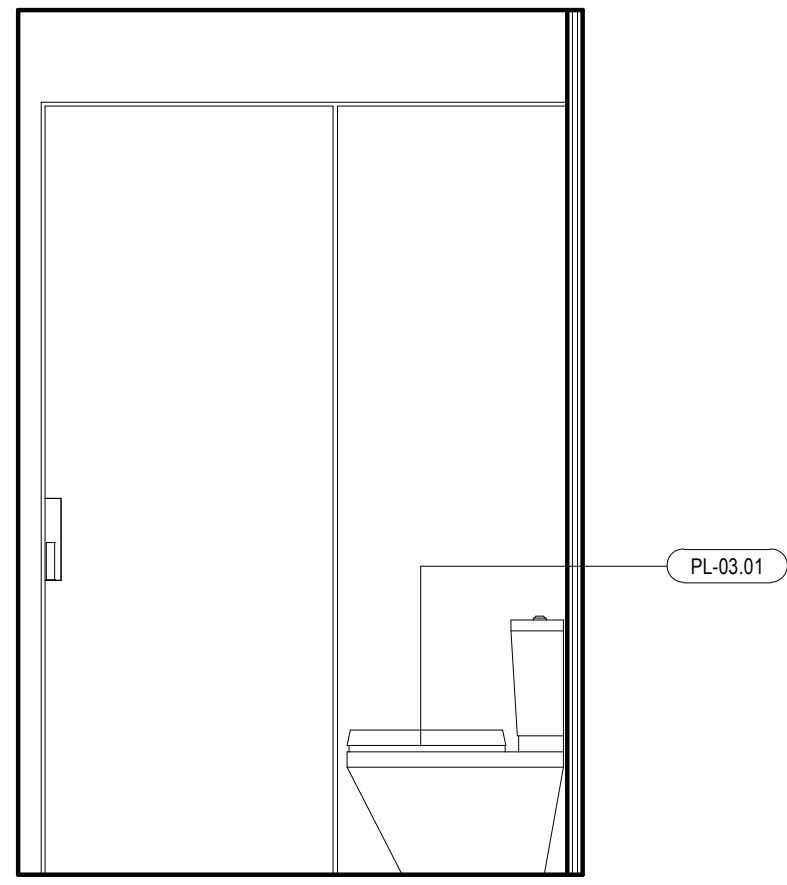


22 BATH 9 - TOILET D
SCALE: 1/2" = 1'-0"

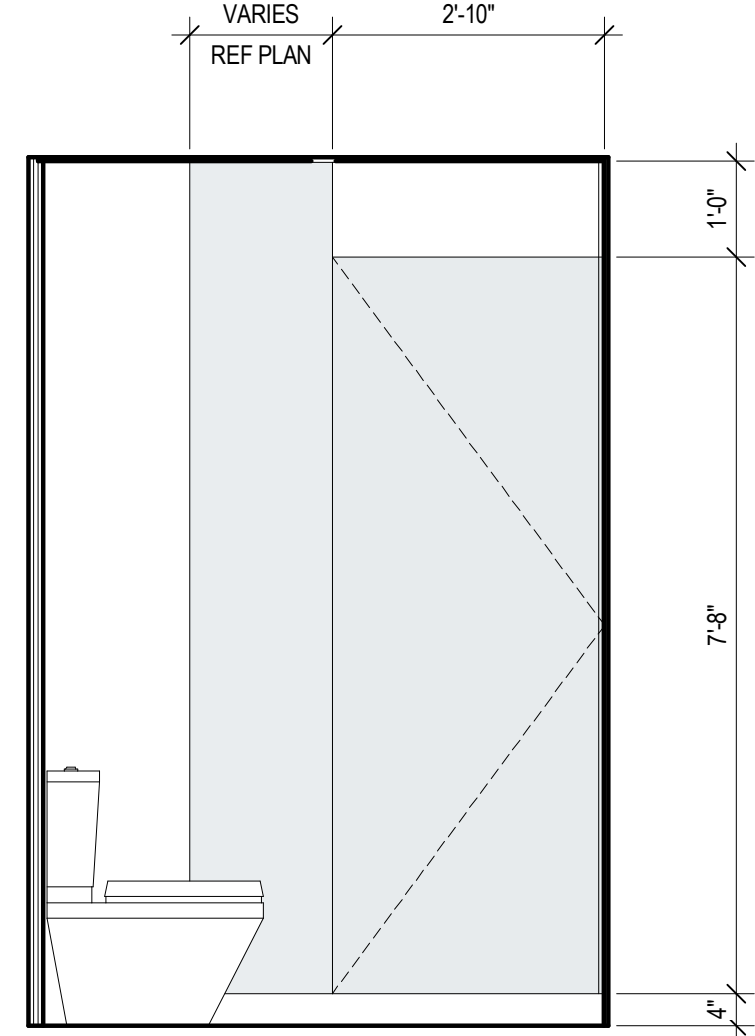


21 BATH 9 - TOILET B
SCALE: 1/2" = 1'-0"

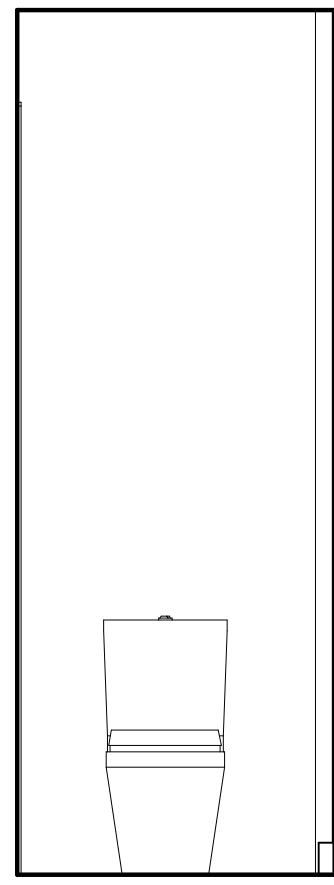


20 BATH 9 - TOILET A
SCALE: 1/2" = 1'-0"

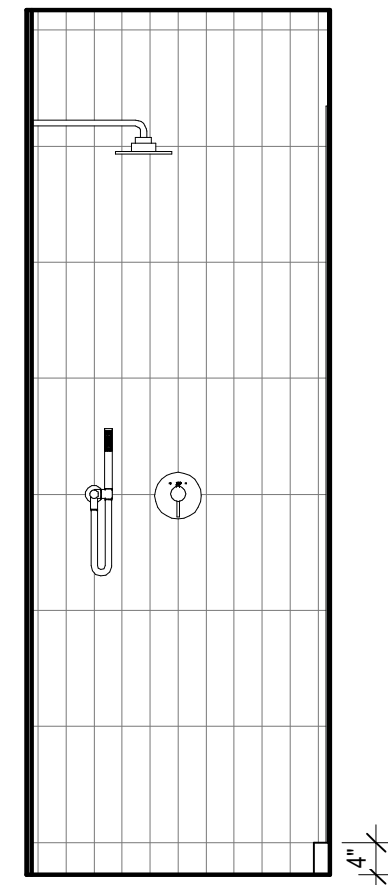


19 BATH 9 - SHOWER C
SCALE: 1/2" = 1'-0"

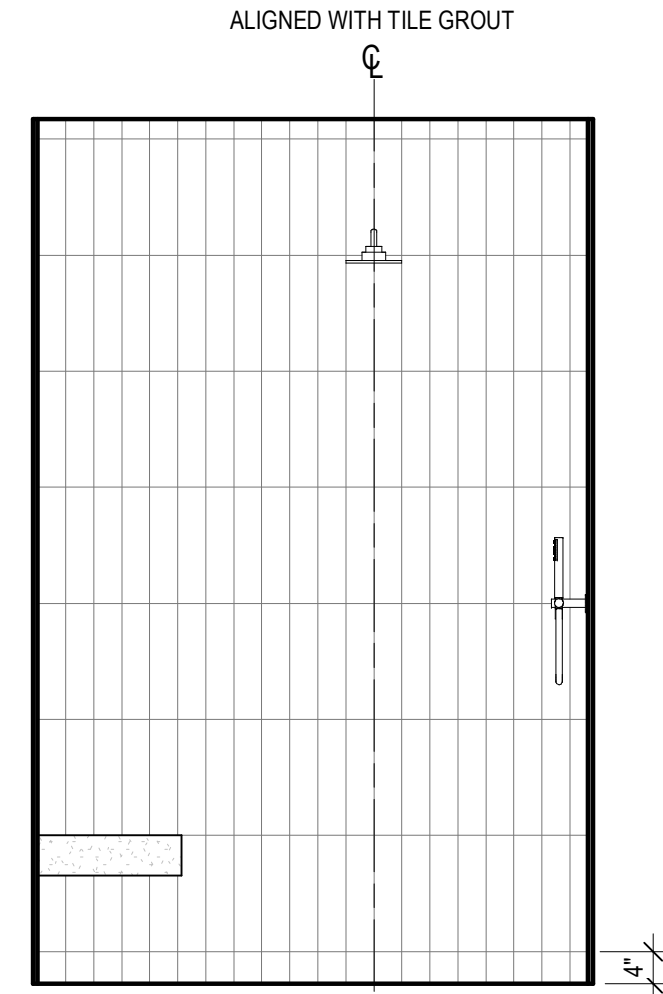


18 BATH 9 - SHOWER B
SCALE: 1/2" = 1'-0"

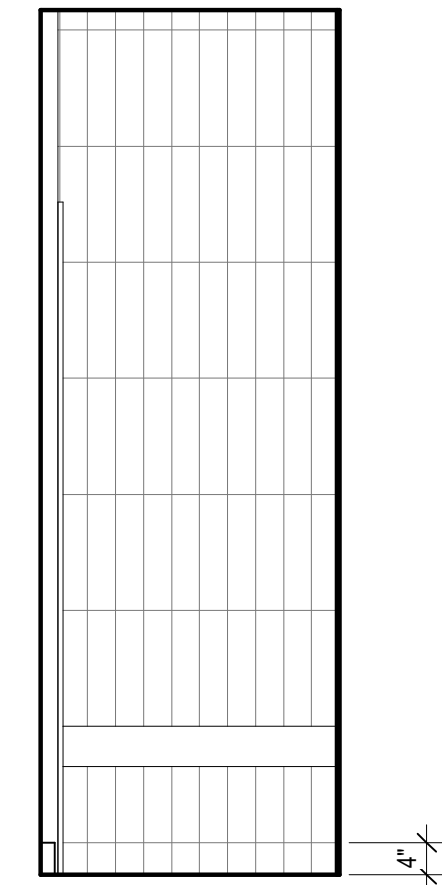


17 BATH 9 - SHOWER A
SCALE: 1/2" = 1'-0"

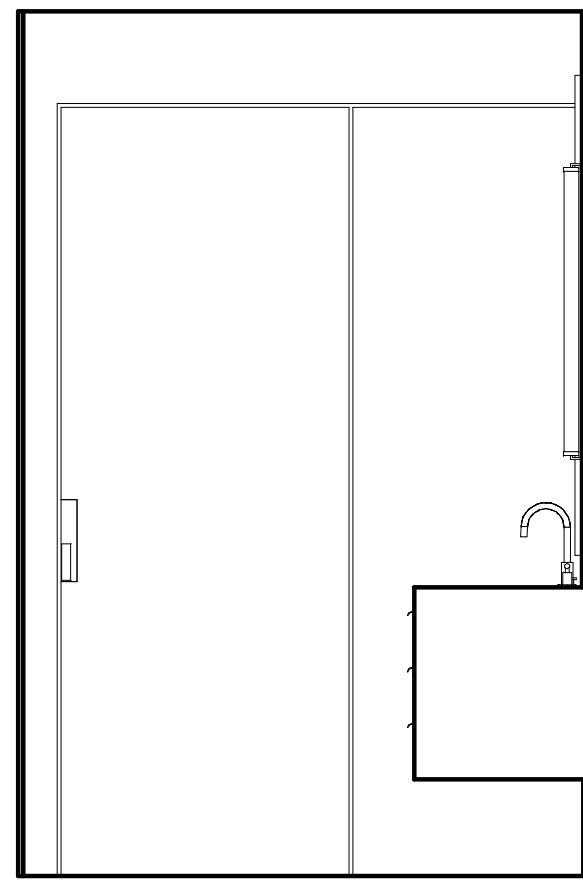


16 BATH 9 - D
SCALE: 1/2" = 1'-0"

 


15 BATH 9 - C
SCALE: 1/2" = 1'-0"

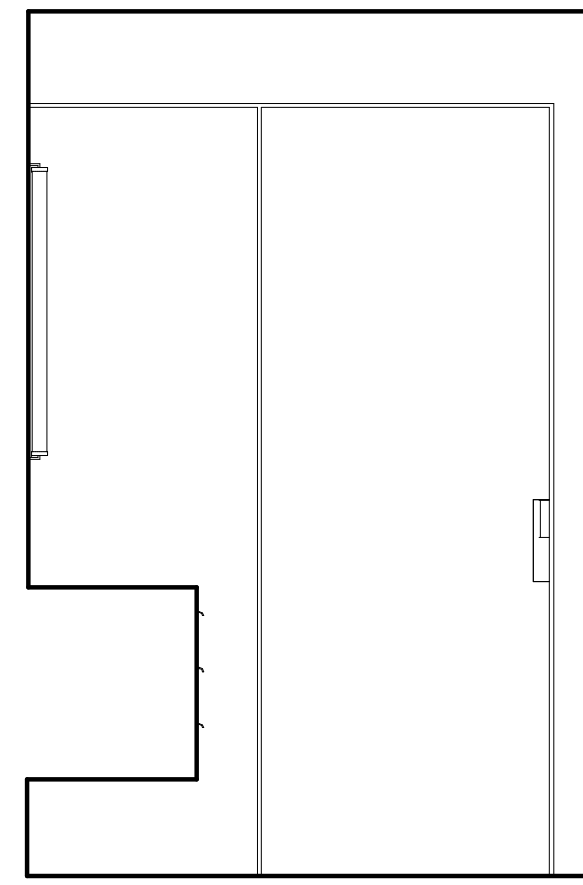

14 BATH 9 - B
SCALE: 1/2" = 1'-0"

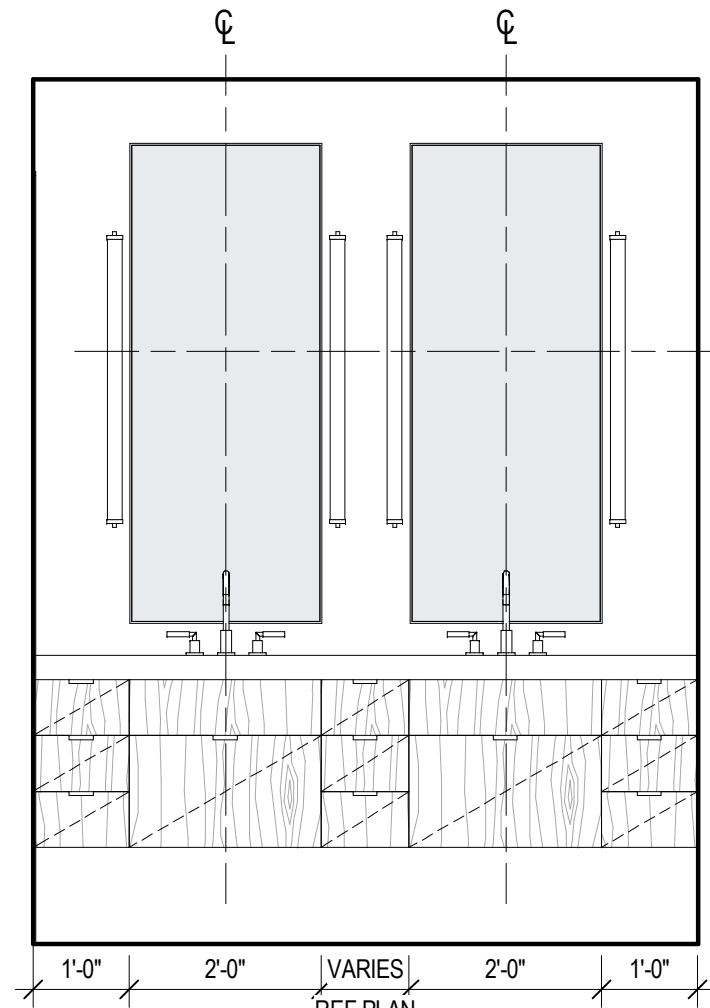

13 BATH 9 - A
SCALE: 1/2" = 1'-0"

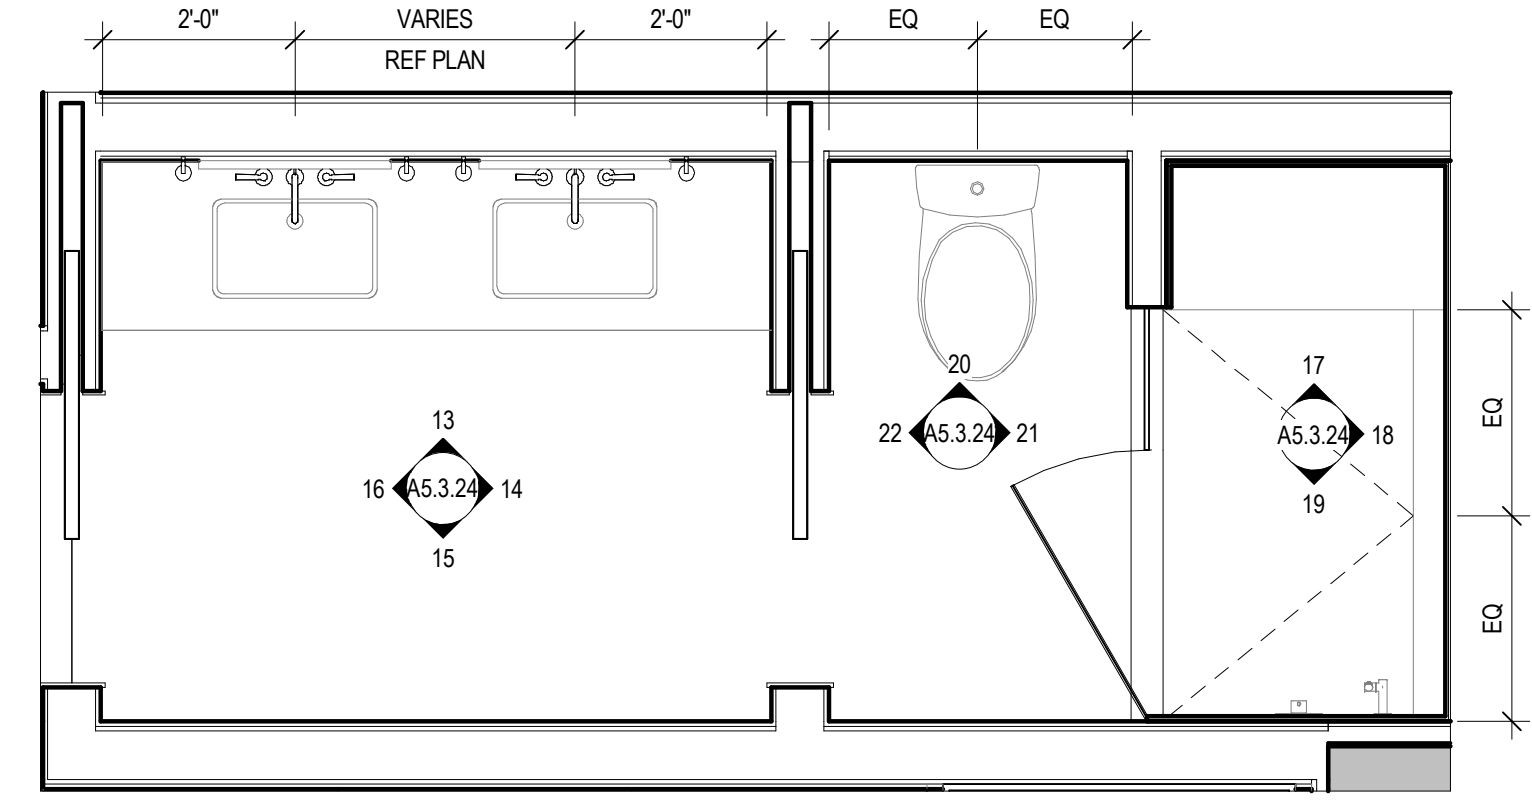

12 ENLARGED PLAN - BATH 9
SCALE: 1/2" = 1'-0"

109 South Jackson St. Suite 600
Seattle, Washington 98104 USA
+1 206 454 9810 olsonkundig.com

Olson Kundig

SOMMET BLANC
8300 MARSHALL AVE
PARK CITY, UT 84060



Aspen Group USA, LLC
PO Box 980022
Park City, Utah 84098

Pool Consultant
Cloward & Co.
2096 N University Ave., Suite 200
Provo, UT 84604

Landscape Architect
EPG Design
6940 South High Tech Drive, Suite 100
Midvale, Utah 84047

Specifications Writer
Friday Group
88 Mainelli Road
Middlebury, VT

Code Consultant
Holmes
600 1st Avenue, Suite 200A
Seattle, WA 98104

Fire Protection Engineer
Jensen Hughes
One Research Drive, Suite 305C
Westborough, MA 01581

Vertical Transportation Consultant
Larch Bates
19515 North Creek Parkway, Suite 304
Bothell, WA 98011

Structural Engineer
Magnussen Klemmencic Associates
1301 5th Ave., Suite 3200
Seattle, WA 98101

Lighting Designer
O
319 SE MLK Blvd., Suite 210
Portland, Oregon 97219

Building Envelope Consultant
RDH
2101 N 34th St
Seattle, WA 98103

Accessibility Consultant
Studio Pacifica
2144 Westlake Ave N, Suite F
Seattle, WA 98109

MEP Engineer
WSP USA
1001 Fourth Ave., Suite 3100
Seattle, WA 98154

principal architect: TK, KM
project manager: TM, JB, LS, MD
drawn by: SK, SS, JR, CP, AL
checked by: NH, EK, BD, EB

checked by: Checker
job no.: 2052
date: 11/18/2022


revisions:

no. date by


ISSUED FOR
CONSTRUCTION
11/18/2022

INTERIOR ELEVATIONS -
BATHROOMS

A5.3.24

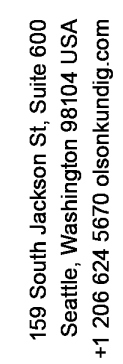

SOMMET BLANC
9300 MARSAC AVE
PARK CITY, UT 84060

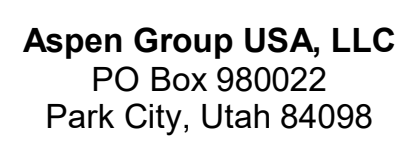

Pool Consultant
Cloward H2O
2696 N University Ave, Suite 290
Provo, UT 84604

Landscape Architect
EPG Design
6949 South High Tech Drive, Suite 100
Midvale, Utah 84047

Specifications Writer
Friday Group
88 Mainelli Road
Middlebury, VT

Code Consultant
Holmes
600 1st Avenue, Suite 200A
Seattle, WA 98104

Fire Protection Engineer
Jensen Hughes
One Research Drive, Suite 305C
Westborough, MA 01581

Vertical Transportation Consultant
Lerch Bates
19515 North Creek Parkway, Suite 304
Bothell, WA 98011

Structural Engineer
Magnusson Klemencic Associates
1301 5th Ave, Suite 3200
Seattle, WA 98101

Lighting Designer
O-
1319 SE MLK Blvd, Suite 210
Portland, Oregon 97219

Building Envelope Consultant
RDH
2101 N 34th St
Seattle, WA 98103

Accessibility Consultant
Studio Pacifica
2144 Westlake Ave N, Suite F
Seattle, WA 98109

WSP USA
1001 Fourth Ave., Suite 3100
Seattle, WA 98154

principal architect	TK, KM
project manager	TM, JB, LB, MD
drawn by	SK, SS, JR, CP, A

checked by Checker
job no. 20052

revisions:






1 09/30/22 BUILDING PERMIT
RESUBMITTAL #1

no.	date	by

ISSUED FOR
CONSTRUCTION


INTERIOR ELEVATIONS - BATHROOMS

A5.3.25

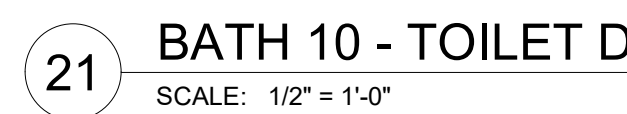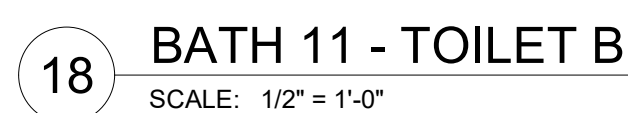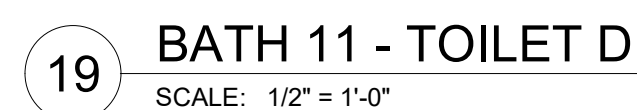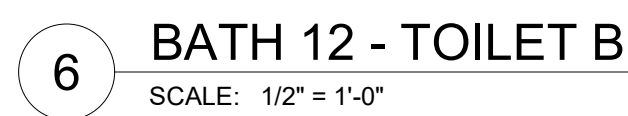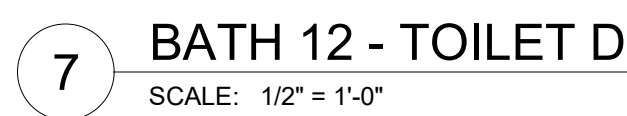


SECONDARY BATH REFERENCE

ALL HARDWARE AND EQUIPMENT TYPICAL UNLESS OTHERWISE NOTED

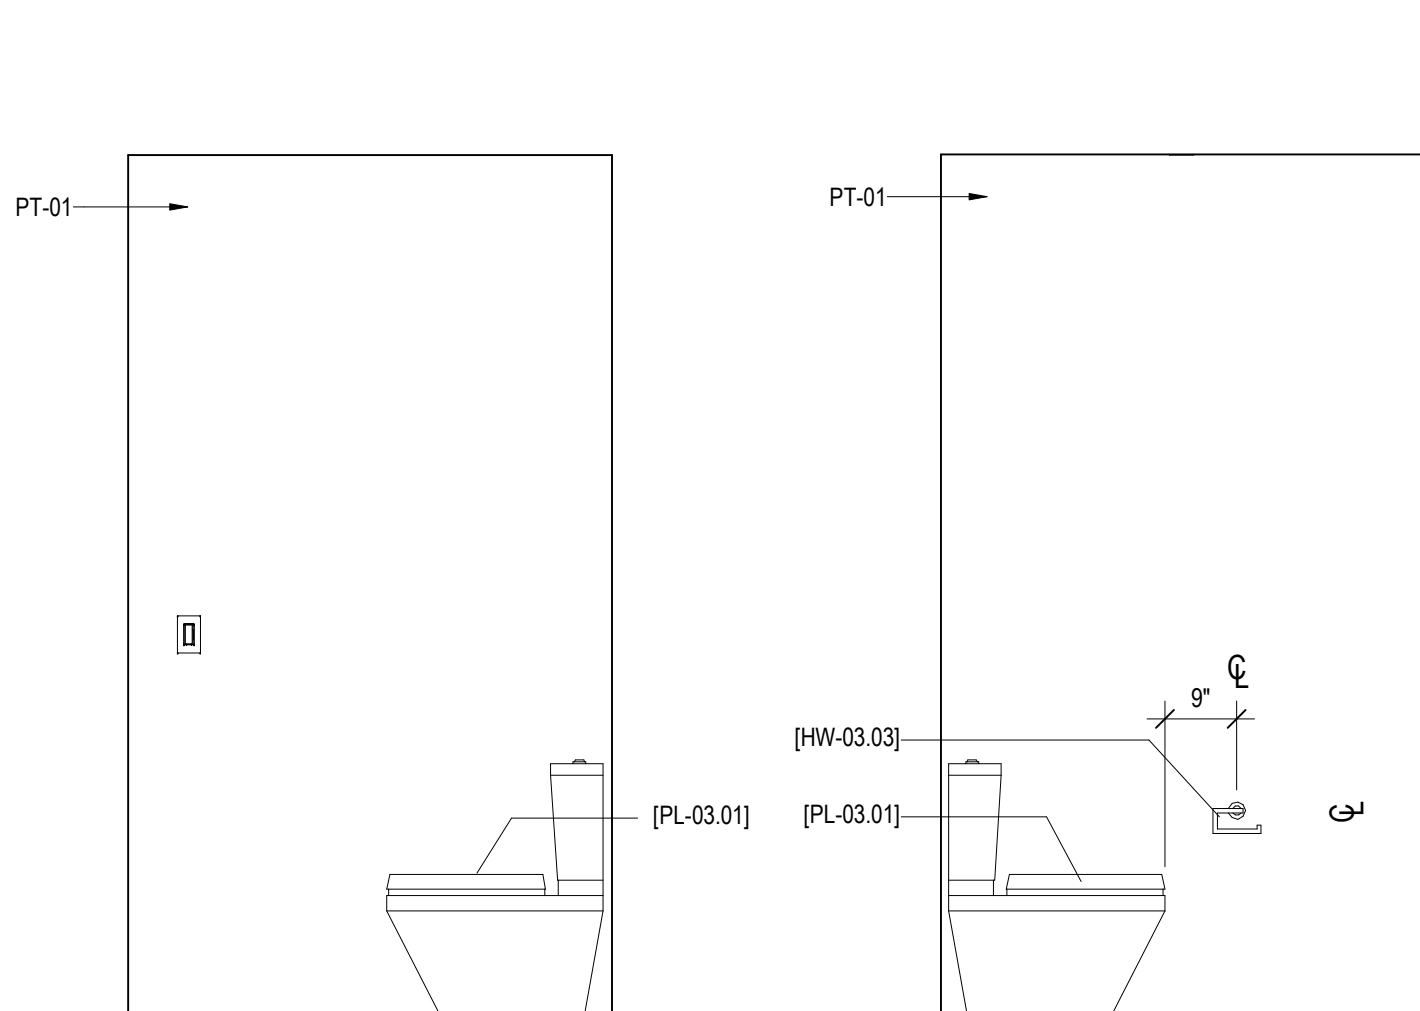


ENLARGED PLAN AND ELEVATION GENERAL NOTES


1. REFER TO SHEET A0.08 FOR ANSI OPTION A & OPTION B ACCESSIBILITY REQUIREMENTS.
2. REFER TO SHEET A0.07 FOR ANSI TYPE A ACCESSIBILITY REQUIREMENTS.
3. REFER TO SHEET A0.06 FOR ADA + PUBLIC SPACE ACCESSIBILITY REQUIREMENTS
4. ALL MAX, MIN, ALIGN AND CLEAR DIMENSIONS ARE TO FINISHED FACE OF WALL, U.N.O.
5. WHERE CLEAR AND ALIGN NOTATION CONFLICT WITH SPECIFIC DIMENSIONS, CLEAR AND ALIGN NOTATION ARE TO BE FOLLOWED.

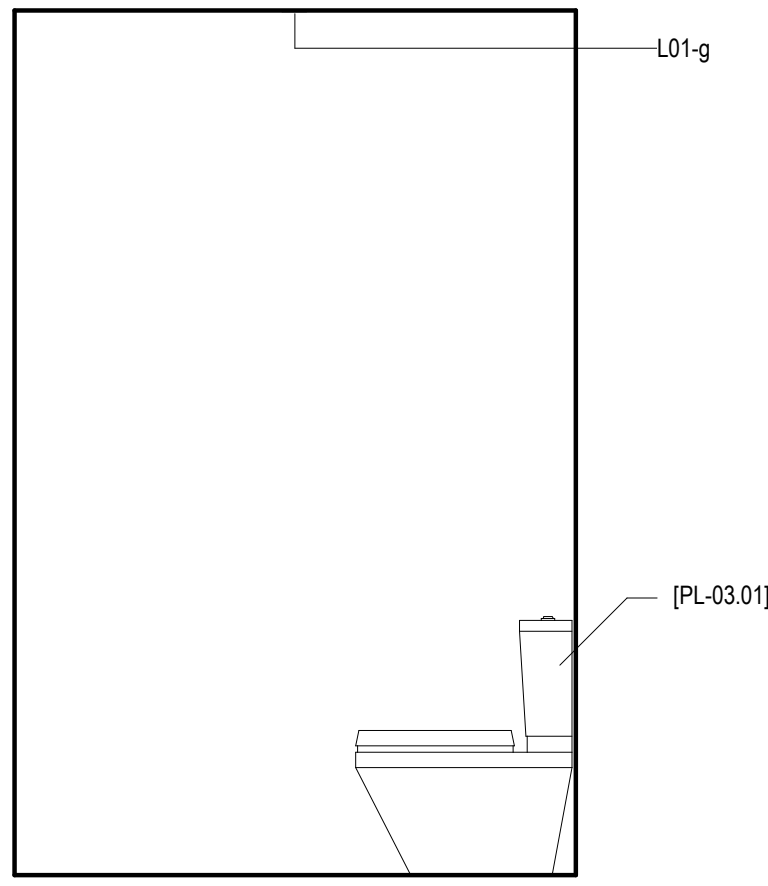


15 BATH ANSI B - LAYOUT 2 - TOILET D
SCALE: 1/2" = 1'-0"

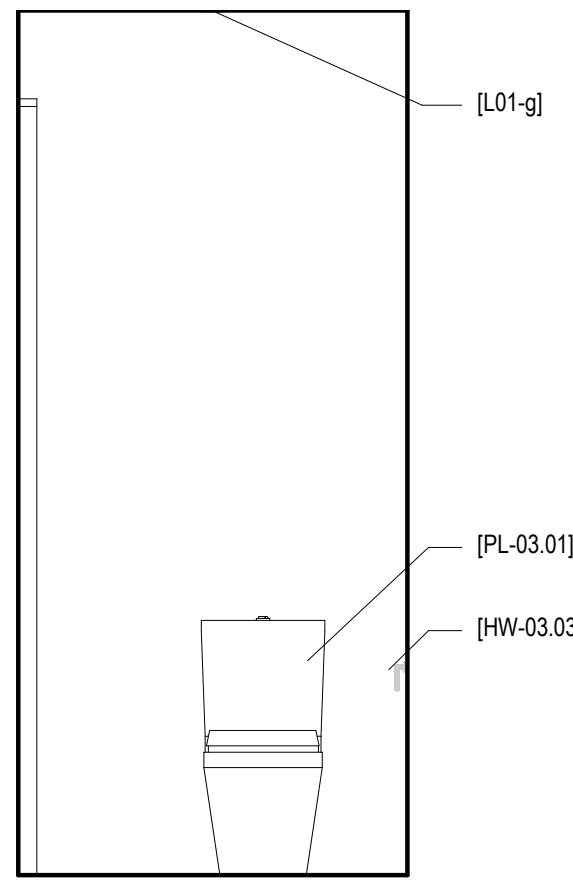


16 BATH ANSI B - LAYOUT 2 - TOILET C
SCALE: 1/2" = 1'-0"

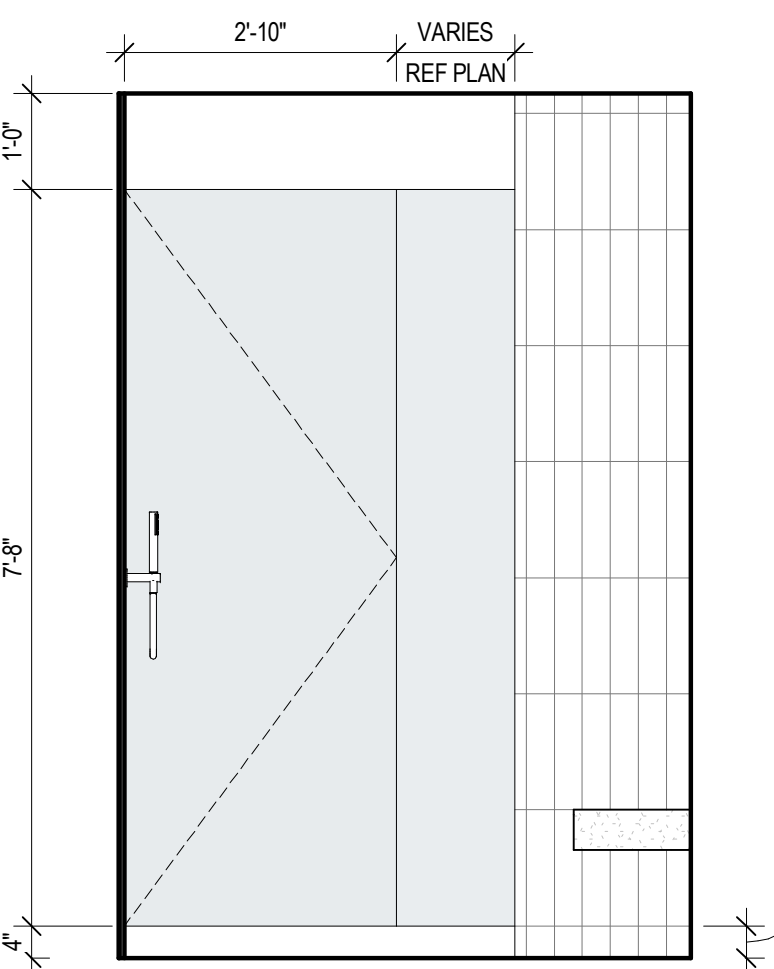


14 BATH ANSI B - LAYOUT 2 - SHOWER C
SCALE: 1/2" = 1'-0"

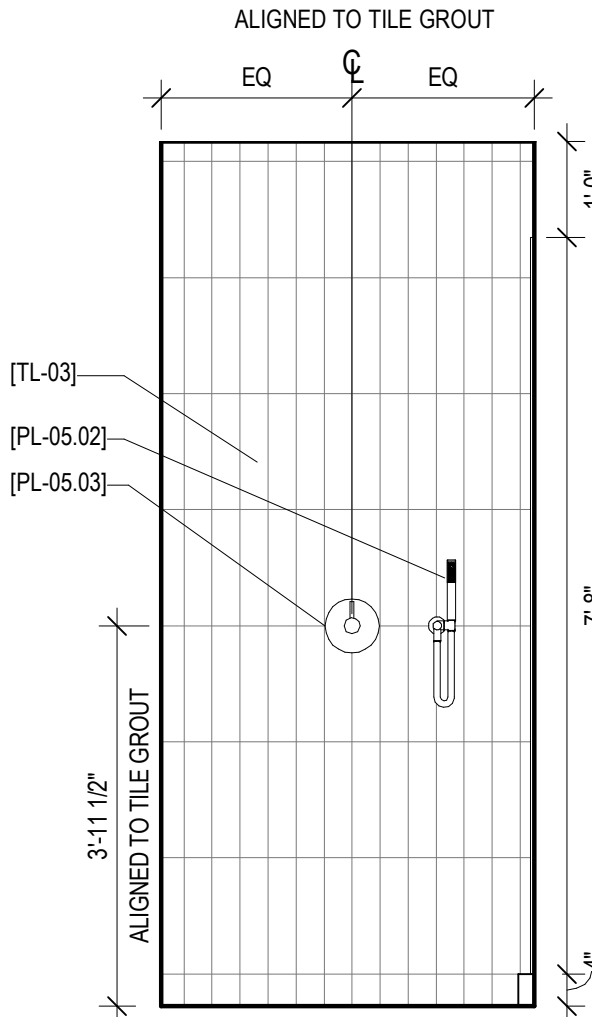


20 BATH ANSI B - LAYOUT 2 - SHOWER B
SCALE: 1/2" = 1'-0"

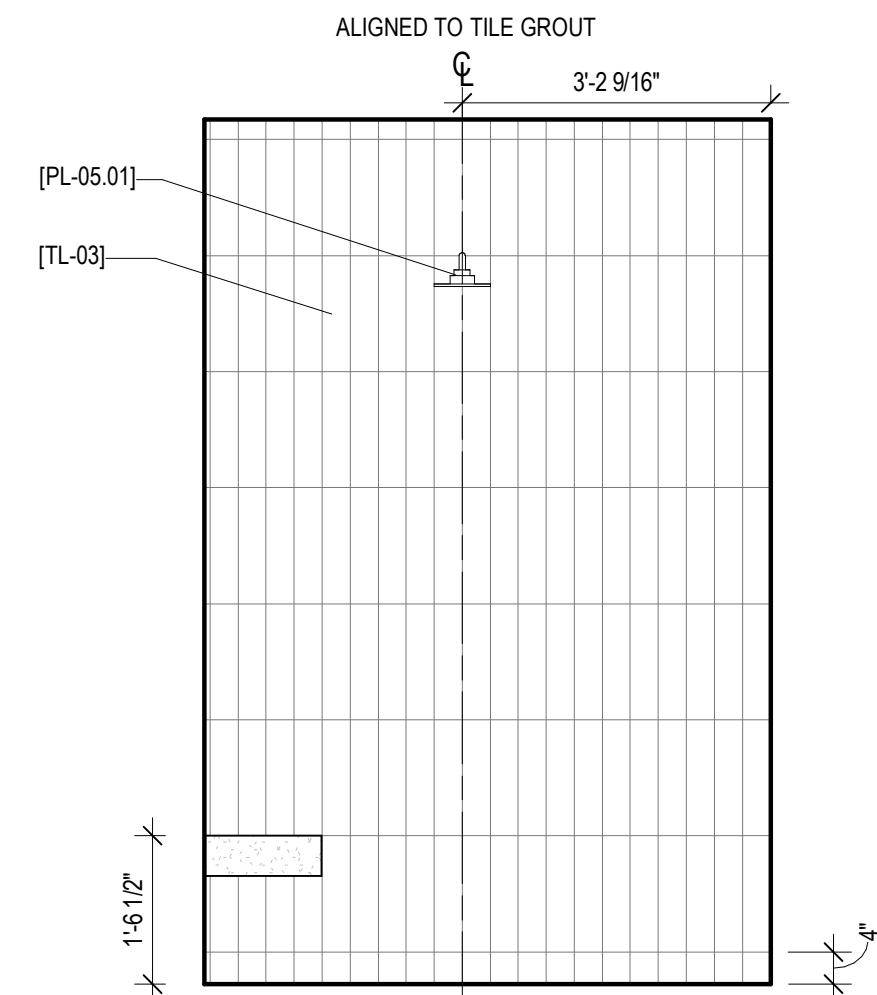


13 BATH ANSI B - LAYOUT 2 - SHOWER A
SCALE: 1/2" = 1'-0"

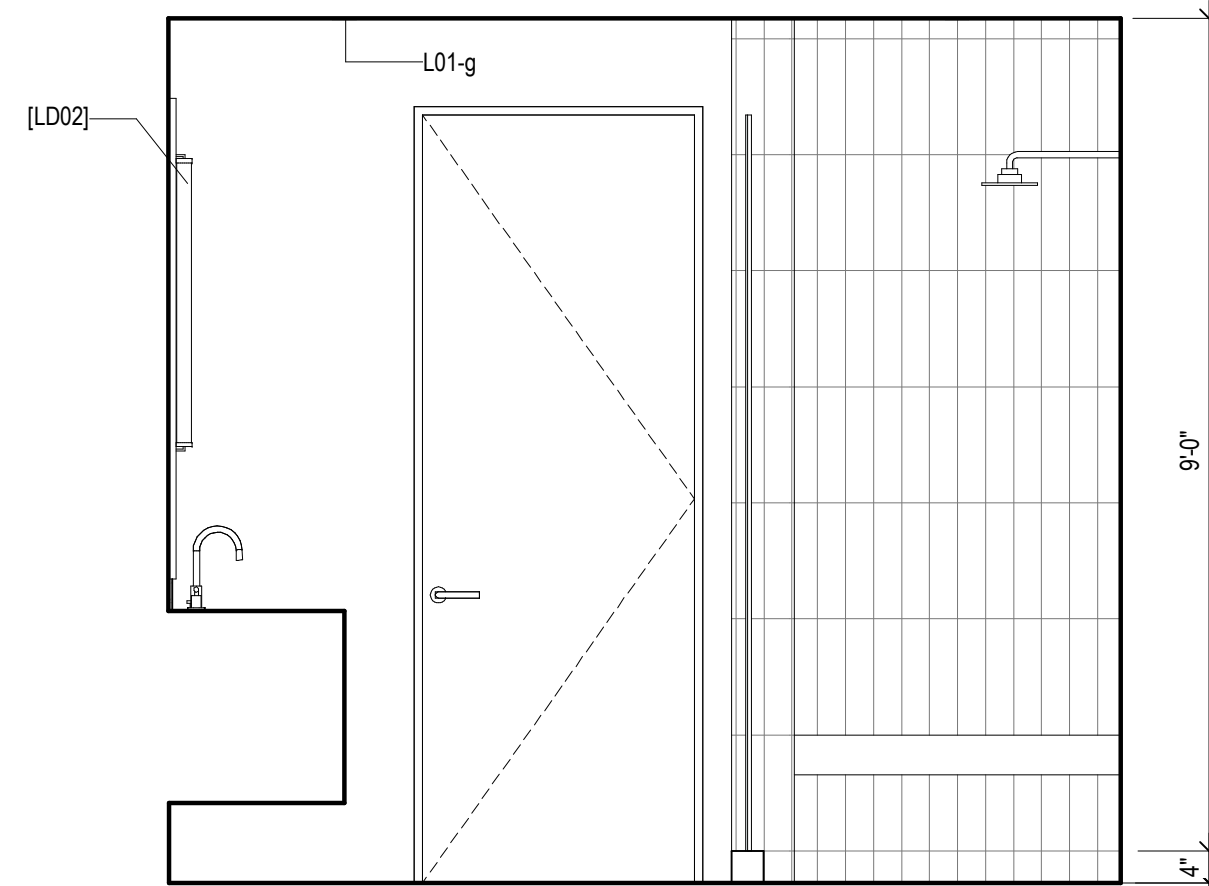


12 BATH ANSI B - LAYOUT 2 - D
SCALE: 1/2" = 1'-0"

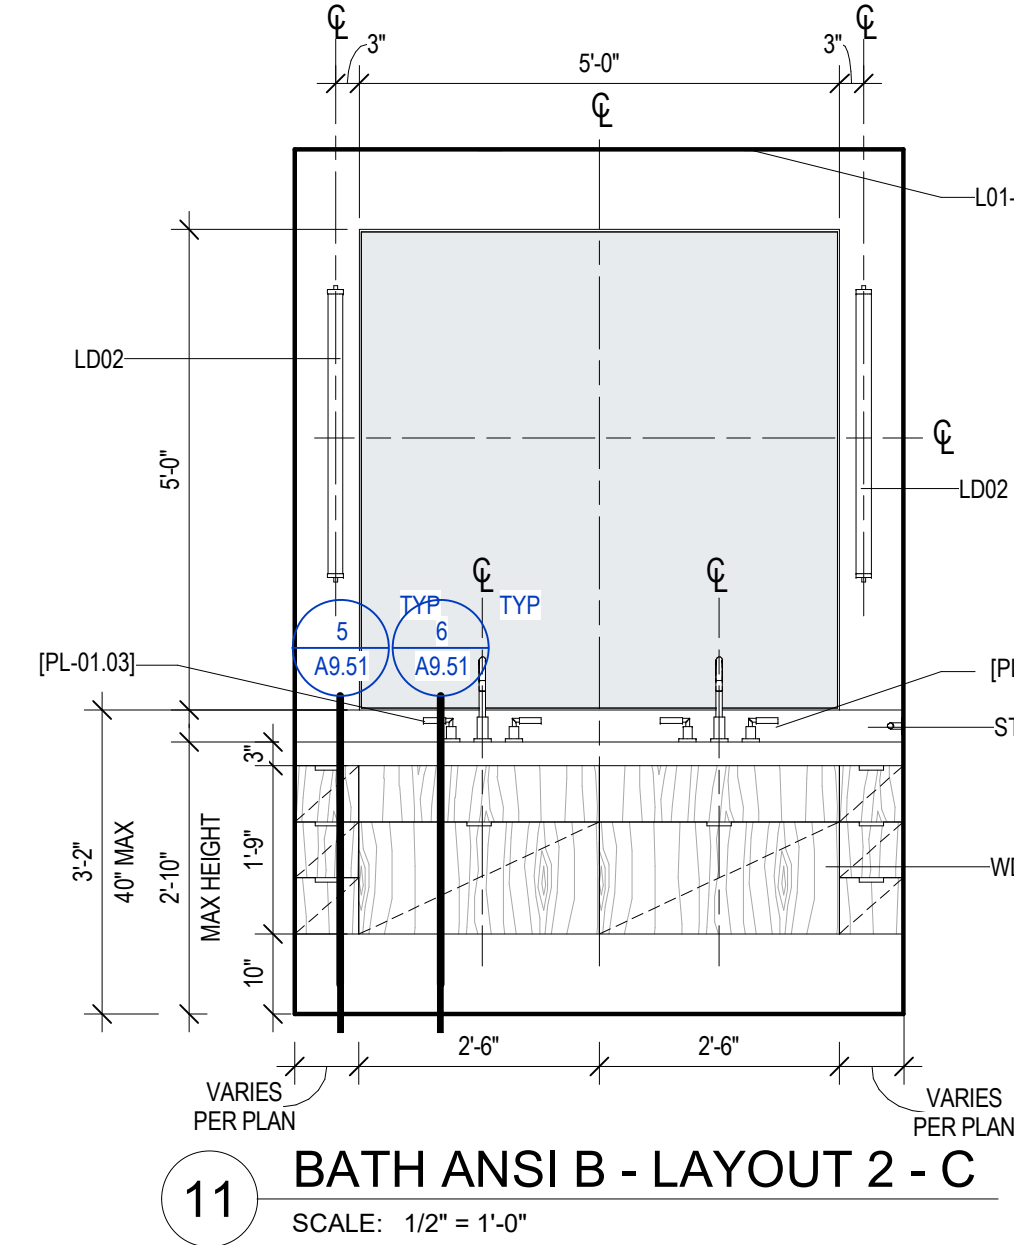


11 BATH ANSI B - LAYOUT 2 - C
SCALE: 1/2" = 1'-0"

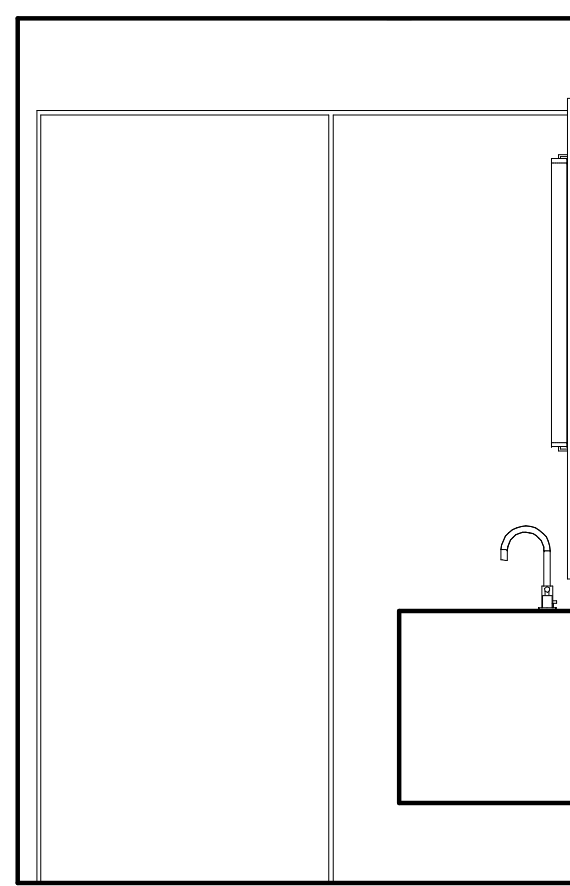


10 BATH ANSI B - LAYOUT 2 - B
SCALE: 1/2" = 1'-0"

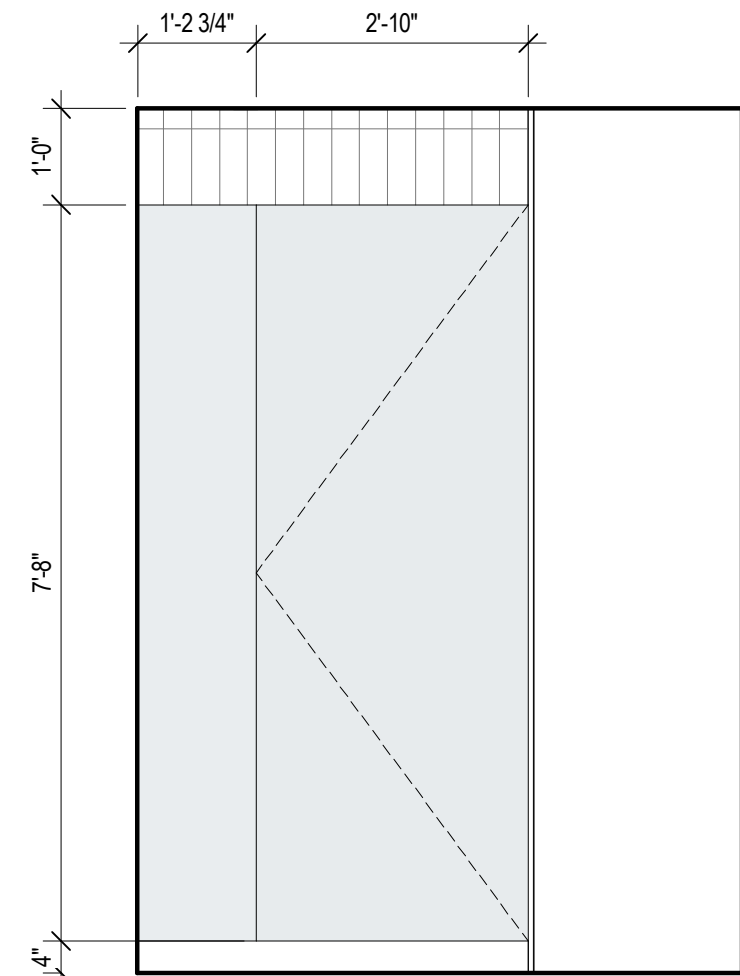


9 BATH ANSI B - LAYOUT 2 - A
SCALE: 1/2" = 1'-0"

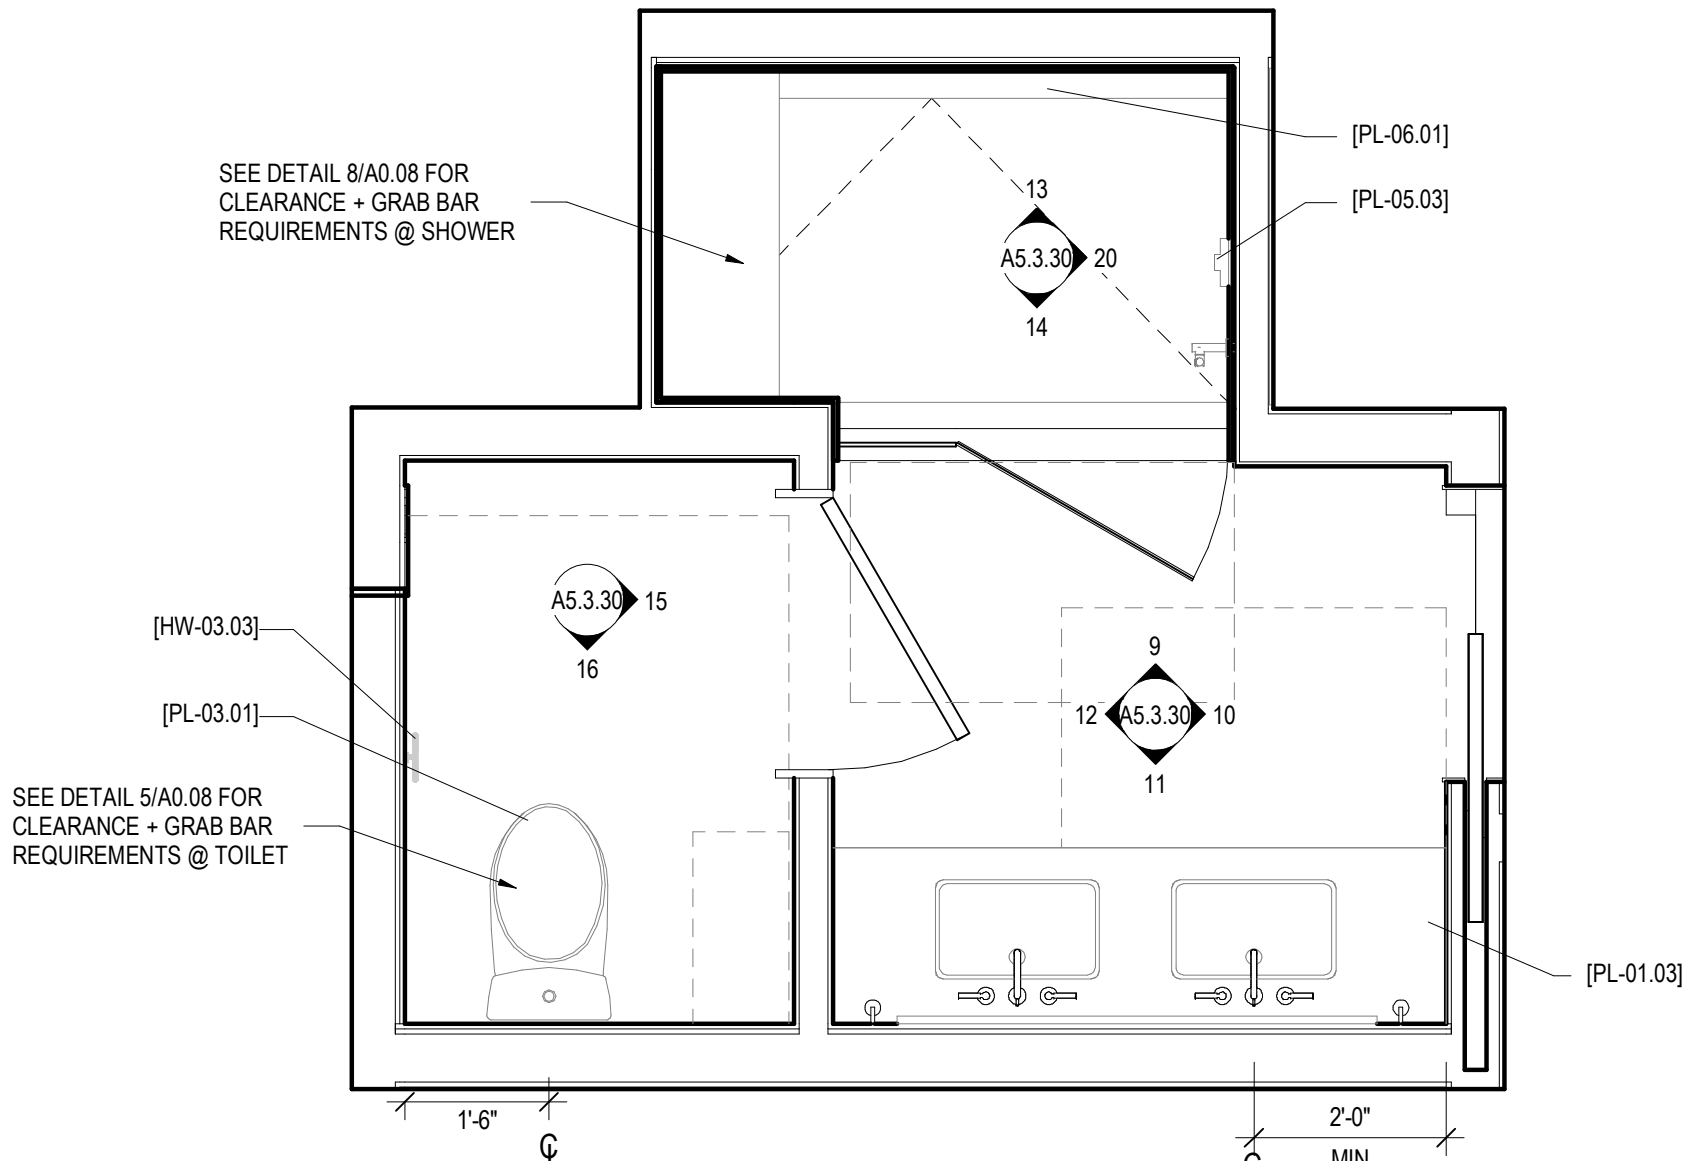


8 ENLARGED PLAN - ANSI OPTION B - LAYOUT 2
SCALE: 1/2" = 1'-0"

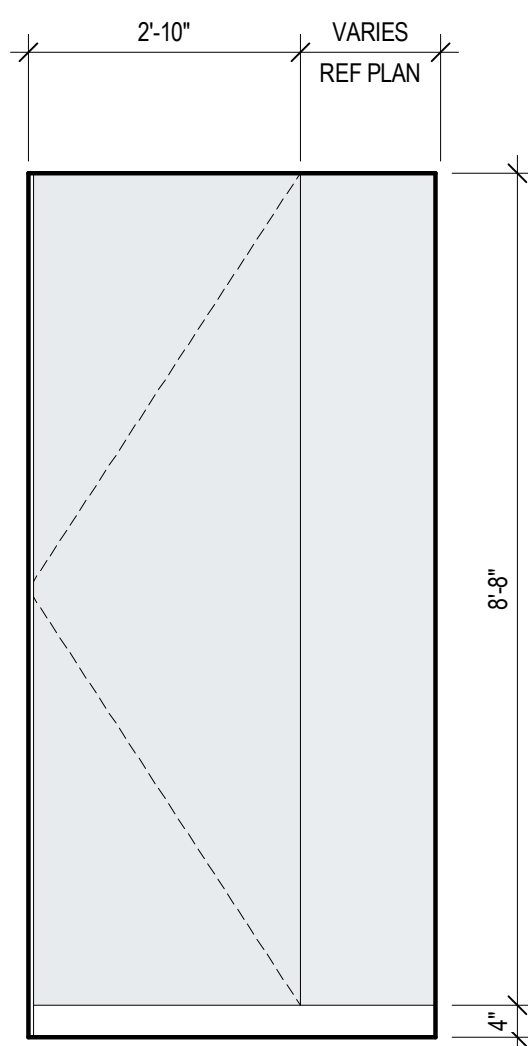


19 BATH ANSI B - LAYOUT 1 - TOILET/SHOWER D
SCALE: 1/2" = 1'-0"

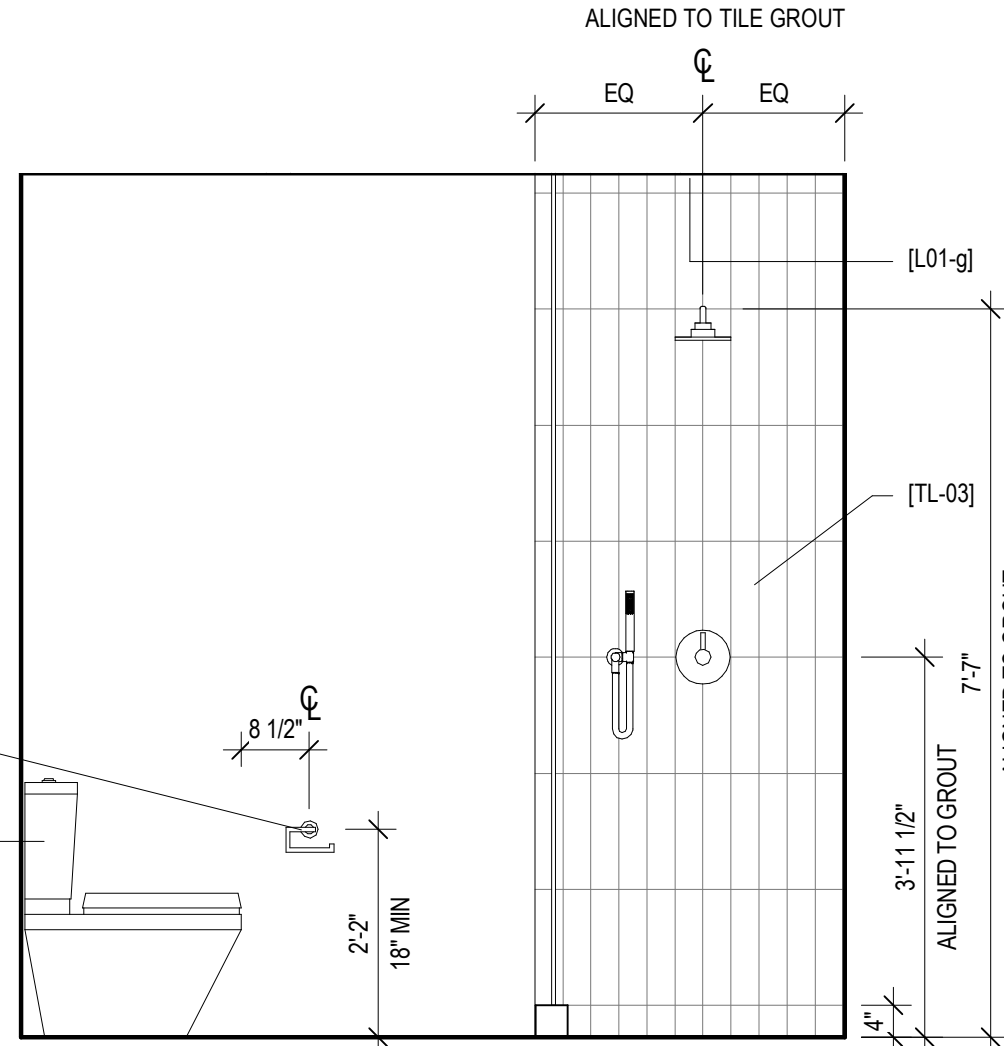


18 BATH ANSI B - LAYOUT 1 - TOILET/SHOWER C
SCALE: 1/2" = 1'-0"

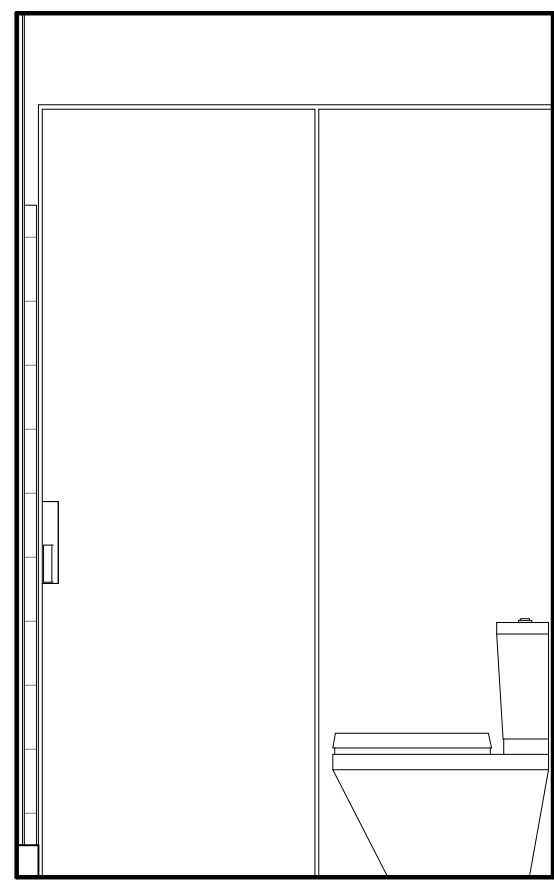


17 BATH ANSI B - LAYOUT 1 - TOILET/SHOWER A
SCALE: 1/2" = 1'-0"

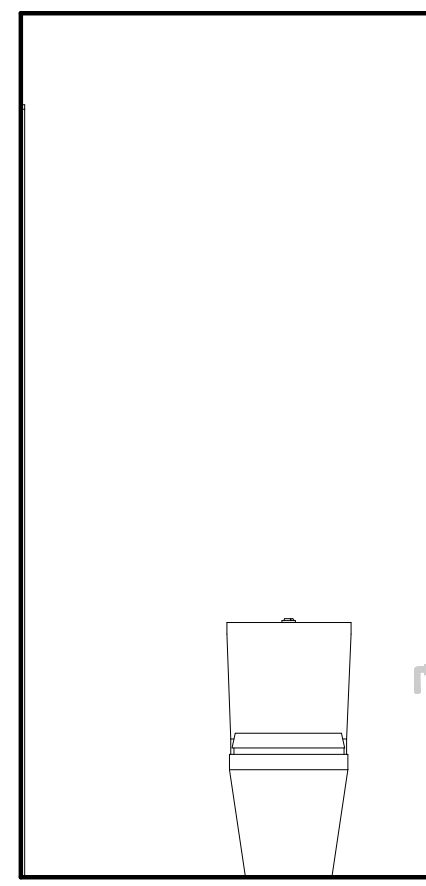


7 BATH ANSI B - LAYOUT 1 - TOILET B
SCALE: 1/2" = 1'-0"

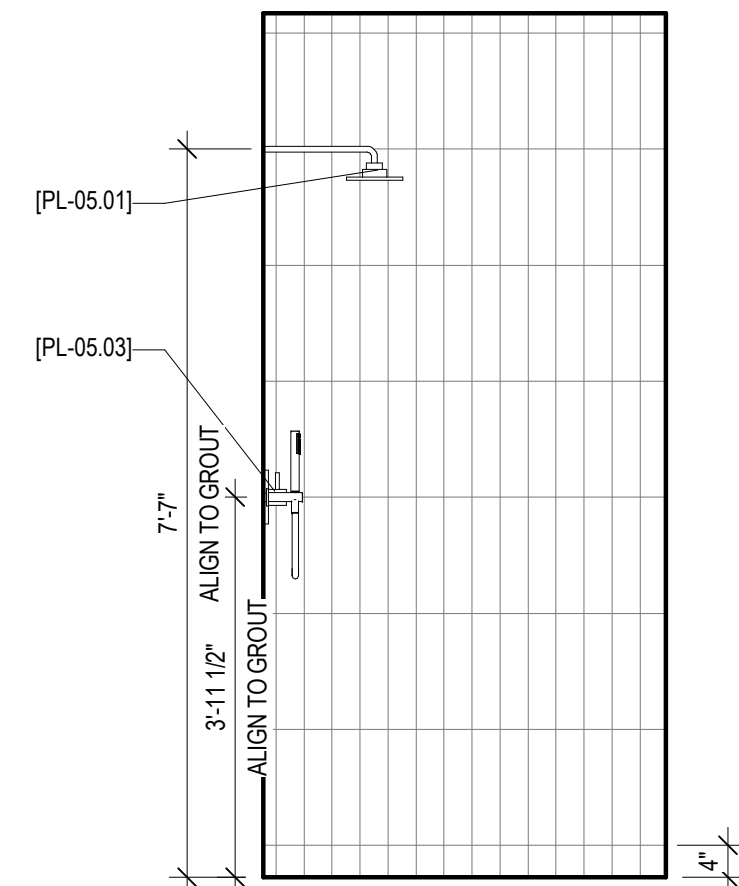


6 BATH ANSI B - LAYOUT 1 - SHOWER D
SCALE: 1/2" = 1'-0"

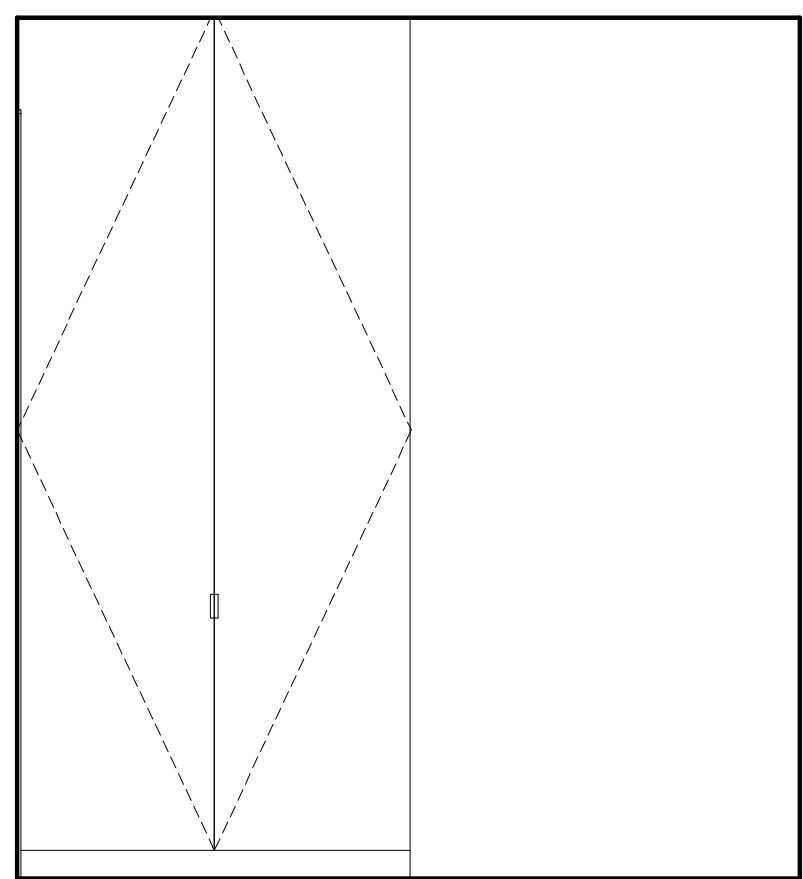


5 BATH ANSI B - LAYOUT 1 - D
SCALE: 1/2" = 1'-0"

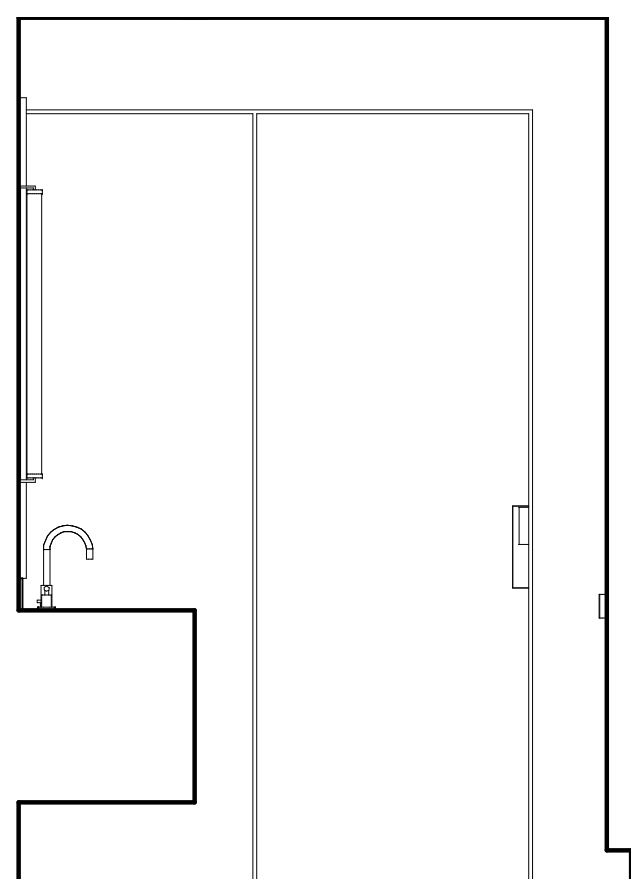


4 BATH ANSI B - LAYOUT 1 - C
SCALE: 1/2" = 1'-0"

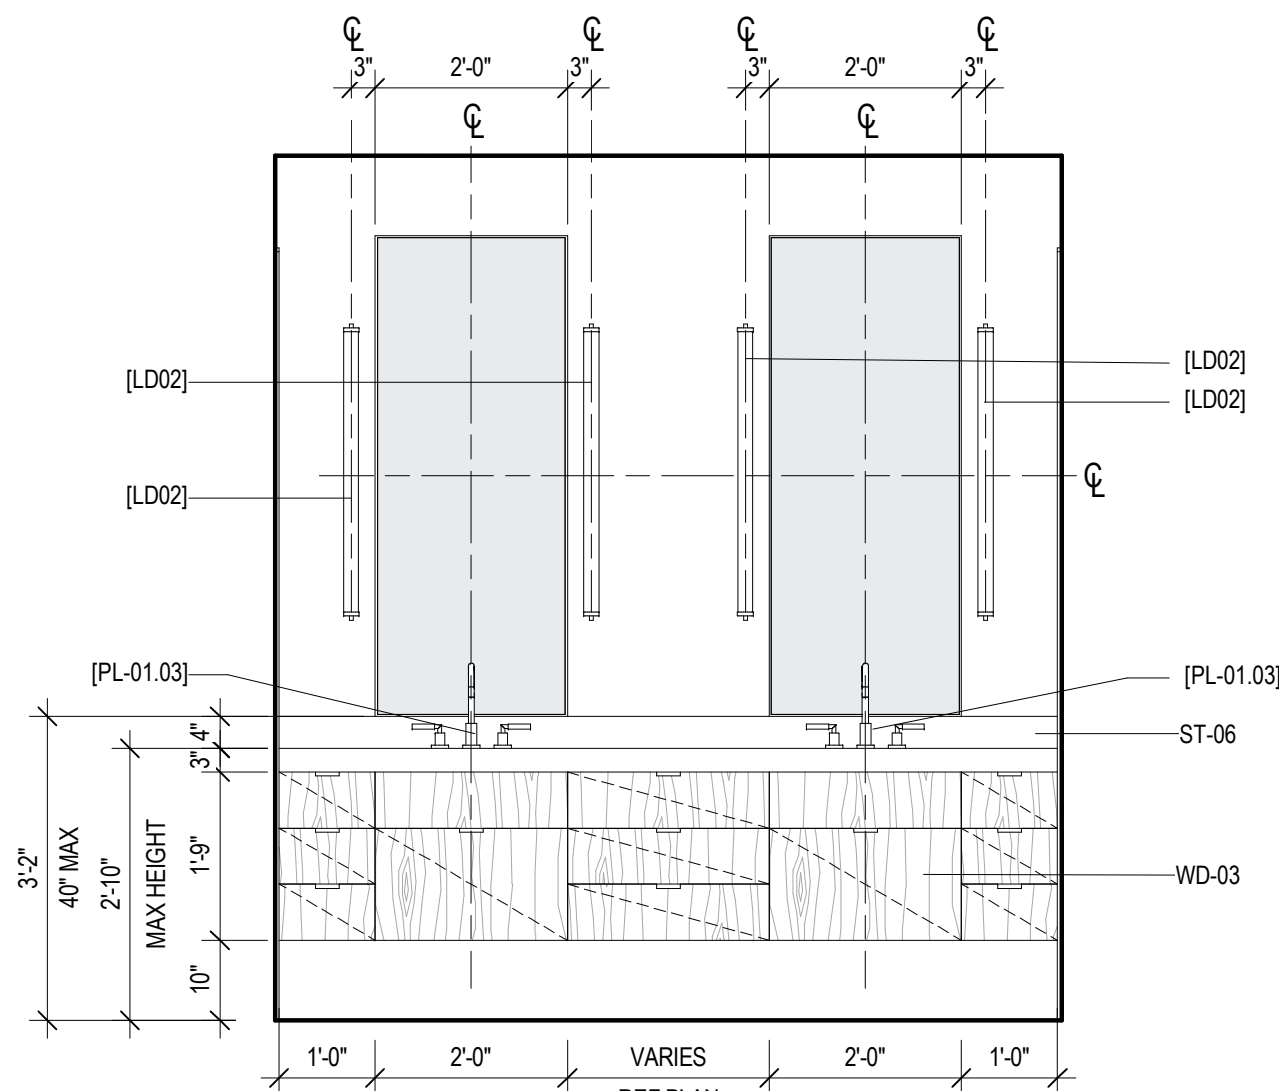

3 BATH ANSI B - LAYOUT 1 - B
SCALE: 1/2" = 1'-0"

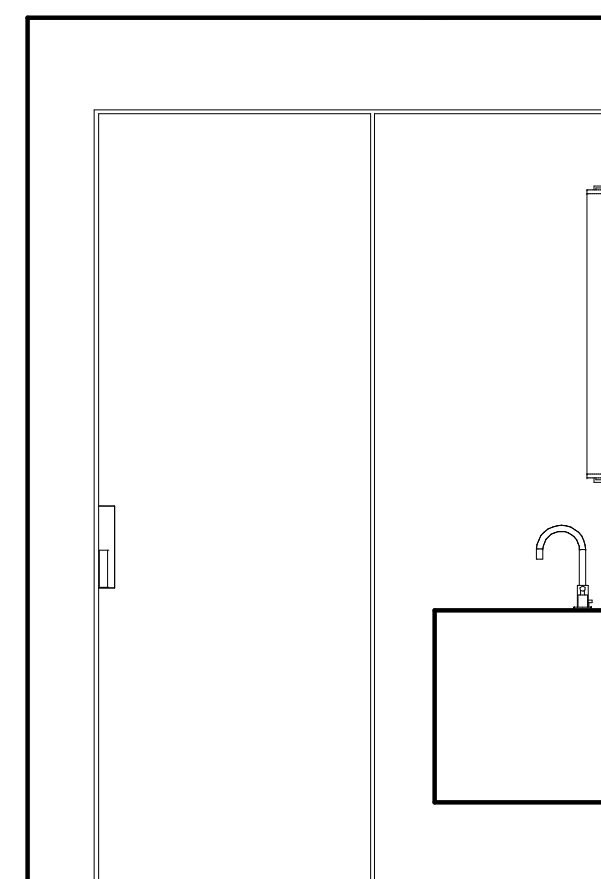

2 BATH ANSI B - LAYOUT 1 - A
SCALE: 1/2" = 1'-0"

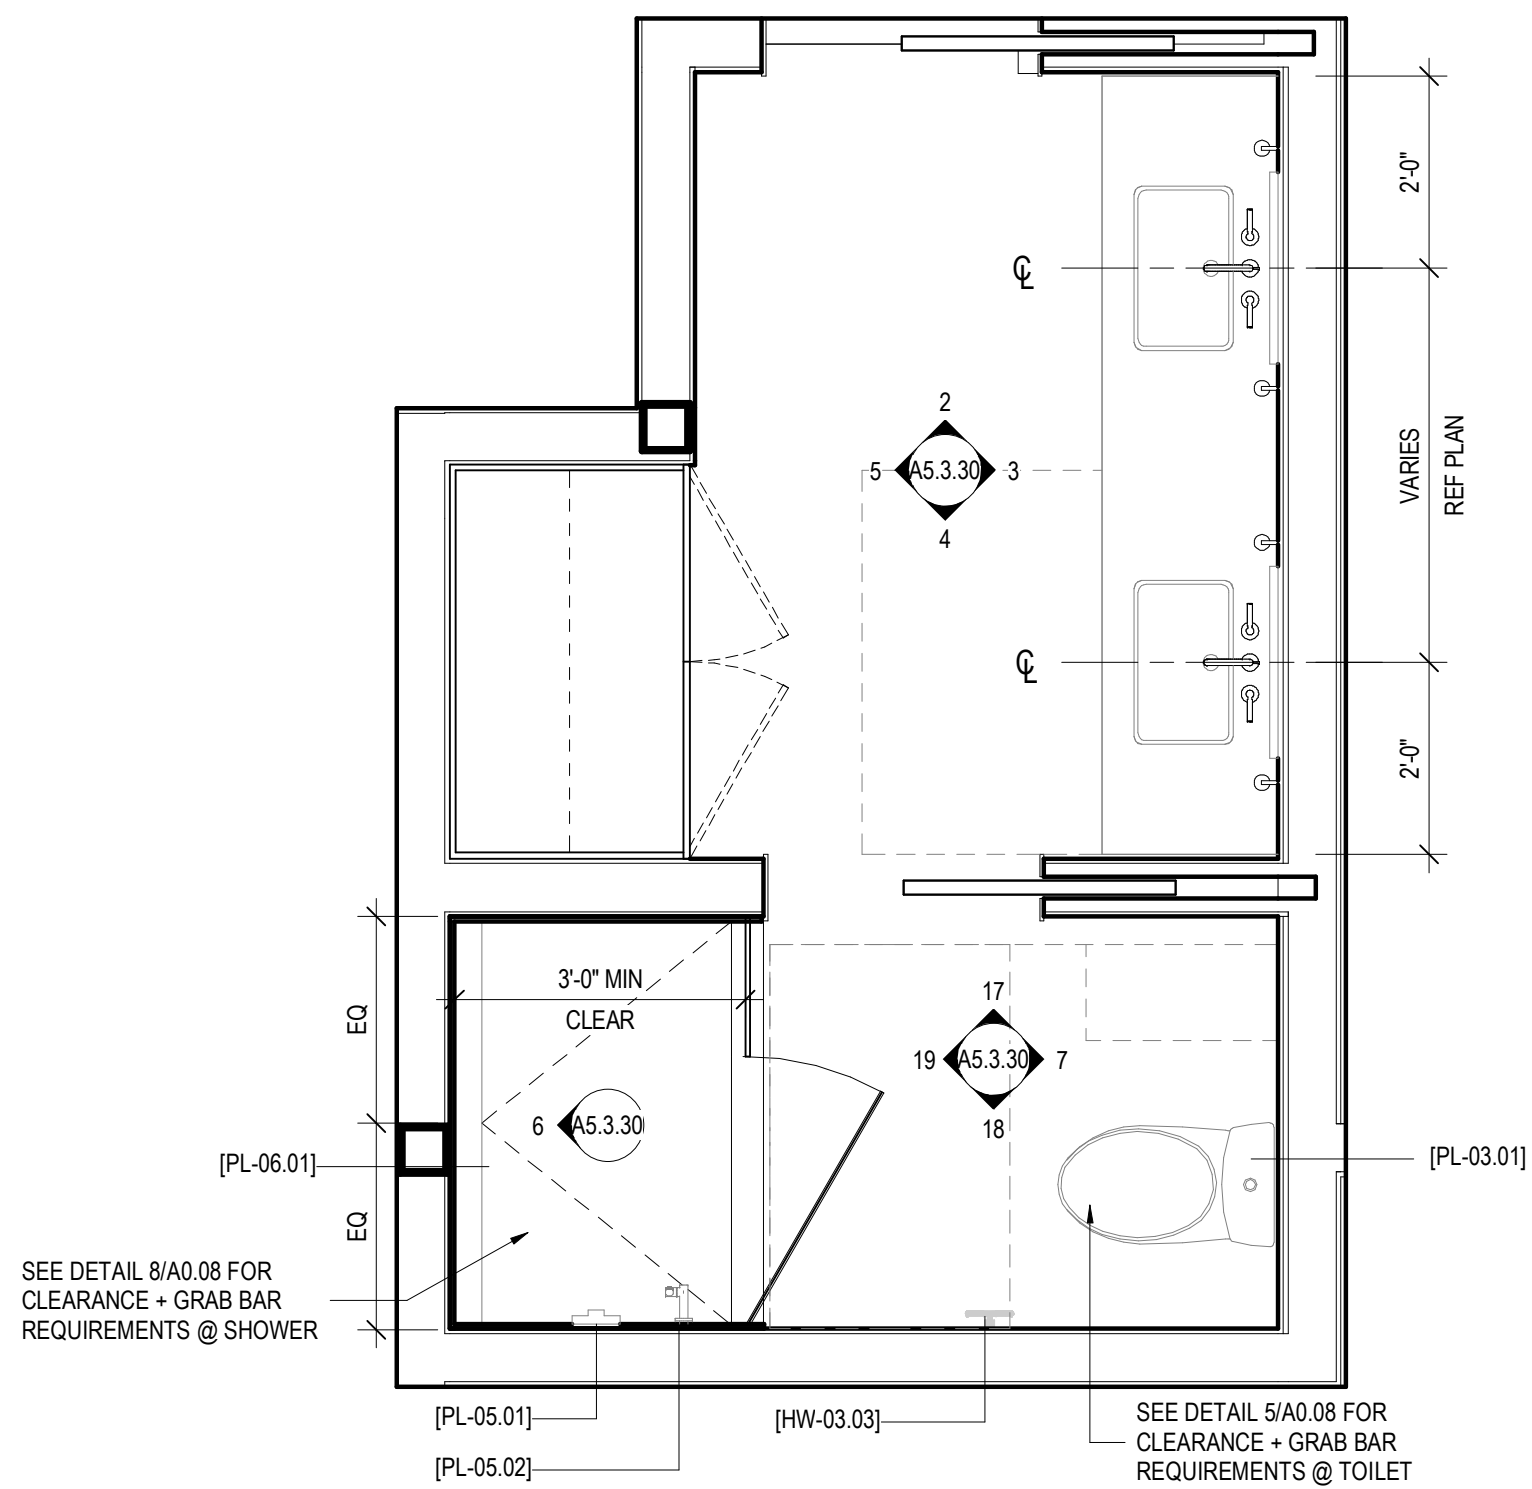

1 ENLARGED PLAN - ANSI OPTION B - LAYOUT 1
SCALE: 1/2" = 1'-0"

109 South Jackson St. Suite 600
Seattle, Washington 98104 USA
+1 206 454 0810 olsonkundig.com

Olson Kundig

SOMMET BLANC
9300 MARSAC AVE
PARK CITY, UT 84060



Aspen Group USA, LLC
PO Box 980022
Park City, Utah 84098

Pool Consultant
Cloward 1420
2696 N University Ave., Suite 290
Provo, UT 84604

Landscape Architect
EPG Design
6949 South High Tech Drive, Suite 100
Midvale, Utah 84047

Specifications Writer
Friday Group
88 Mainelli Road
Middlebury, VT

Code Consultant
Holmes
600 1st Avenue, Suite 200A
Seattle, WA 98104

Fire Protection Engineer
Jensen Hughes
One Research Drive, Suite 305C
Westborough, MA 01581

Vertical Transportation Consultant
Larch Bates
19515 North Creek Parkway, Suite 304
Bothell, WA 98011

Structural Engineer
Magnusson Klemencic Associates
1301 5th Ave., Suite 3200
Seattle, WA 98101

Lighting Designer
O
1319 SE MLK Blvd., Suite 210
Portland, Oregon 97219

Building Envelope Consultant
RDH
2101 N 34th St
Seattle, WA 98103

Accessibility Consultant
Studio Pacific
2144 Westlake Ave N, Suite F
Seattle, WA 98109

MEP Engineer
WSP USA
1001 Fourth Ave., Suite 3100
Seattle, WA 98154

principal architect TK, KM
project manager TM, JR, LS, MD
drawn by SK, SS, JR, CP, AL
NH, EK, BD, EB

checked by Checker
job no. 2052
date 11/18/2022

revisions:


no. date by

ISSUED FOR CONSTRUCTION
11/18/2022


INTERIOR ELEVATIONS -
ANSI BATHROOMS

A5.3.30


1. REFER TO SHEET A0.08 FOR ANSI OPTION A & OPTION B ACCESSIBILITY REQUIREMENTS.
2. REFER TO SHEET A0.07 FOR ANSI TYPE A ACCESSIBILITY REQUIREMENTS.
3. REFER TO SHEET A0.06 FOR ADA + PUBLIC SPACE ACCESSIBILITY REQUIREMENTS
4. ALL MAX, MIN, ALIGN AND CLEAR DIMENSIONS ARE TO FINISHED FACE OF WALL, U.O.
5. WHERE CLEAR AND ALIGN NOTATION CONFLICT WITH SPECIFIC DIMENSIONS, CLEAR AND ALIGN NOTATION ARE TO BE FOLLOWED.

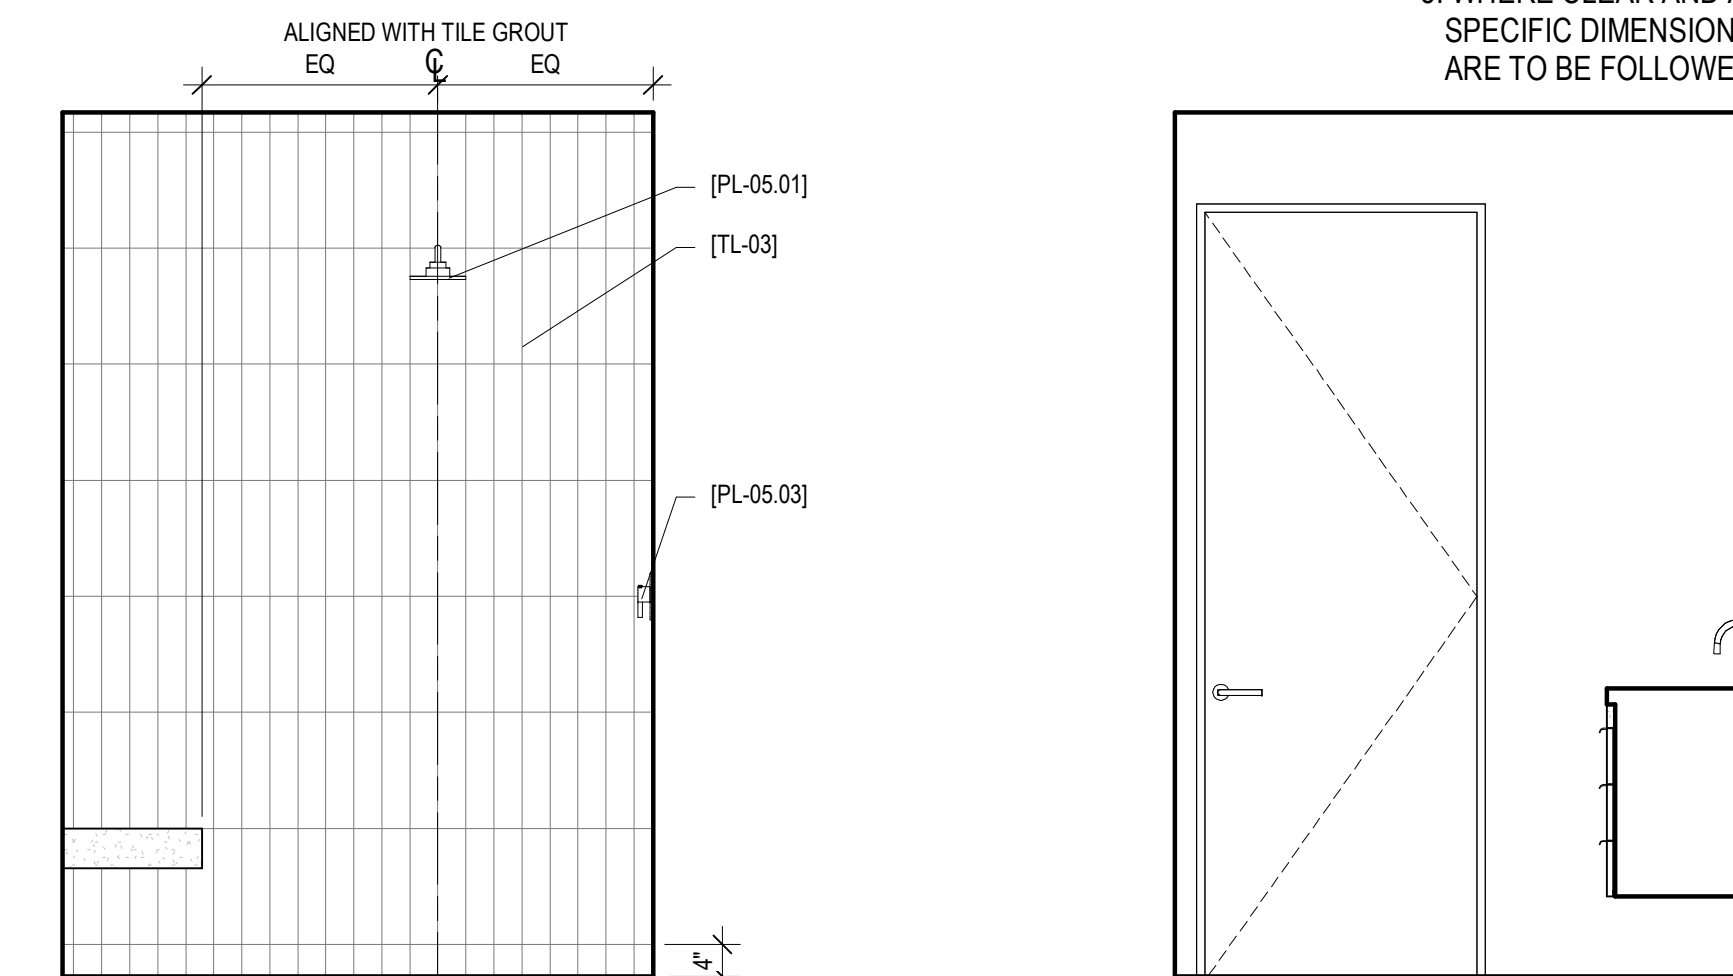


17 BATH ANSI B - LAYOUT 4 - D
SCALE: 1/2" = 1'-0"

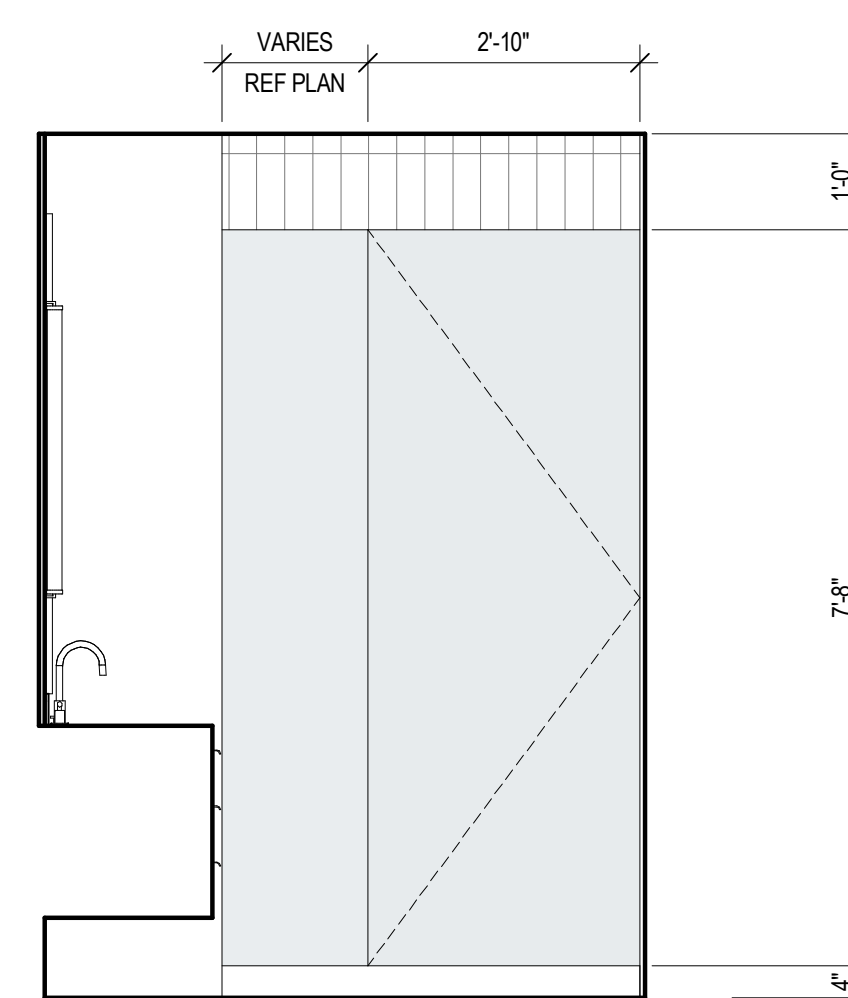


15 BATH ANSI B - LAYOUT 4 - B
SCALE: 1/2" = 1'-0"

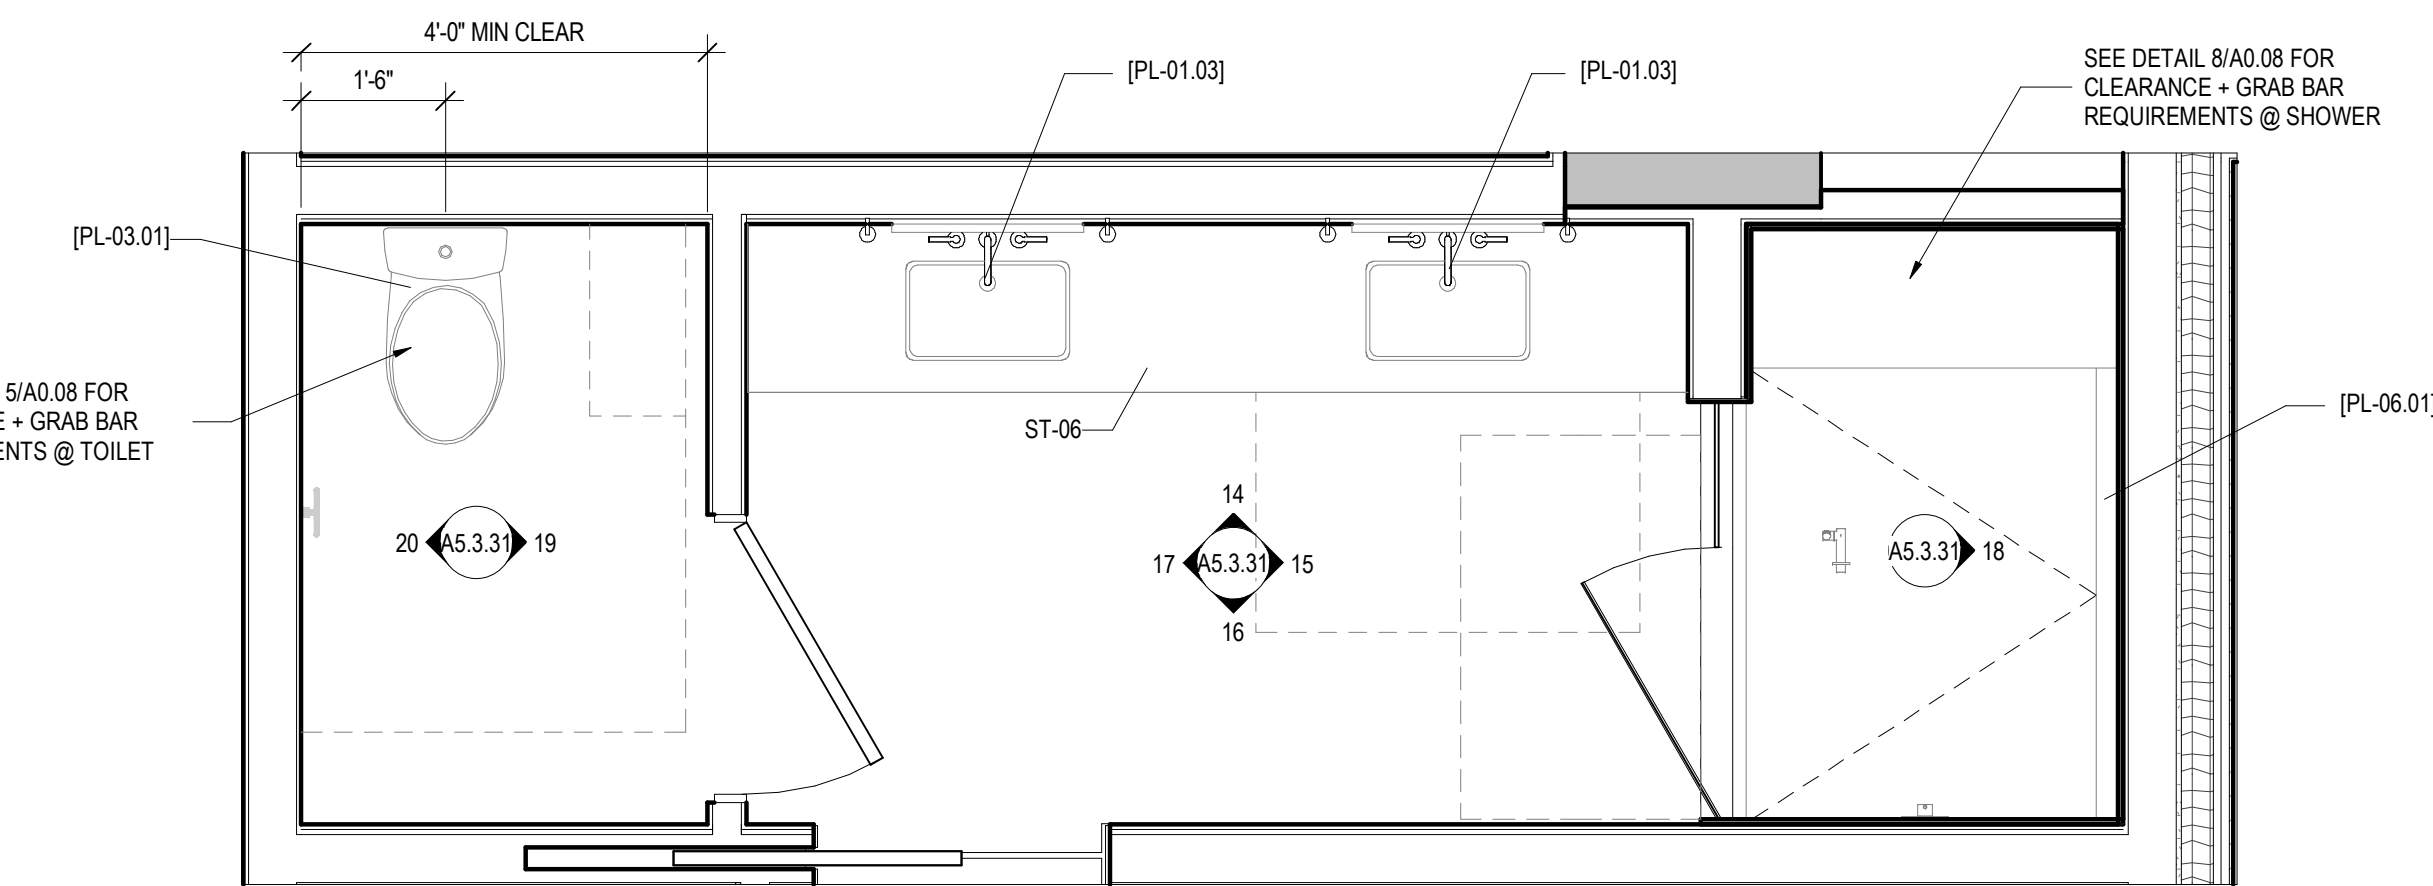


13 ENLARGED PLAN - ANSI OPTION B - LAYOUT 4
SCALE: 1/2" = 1'-0"

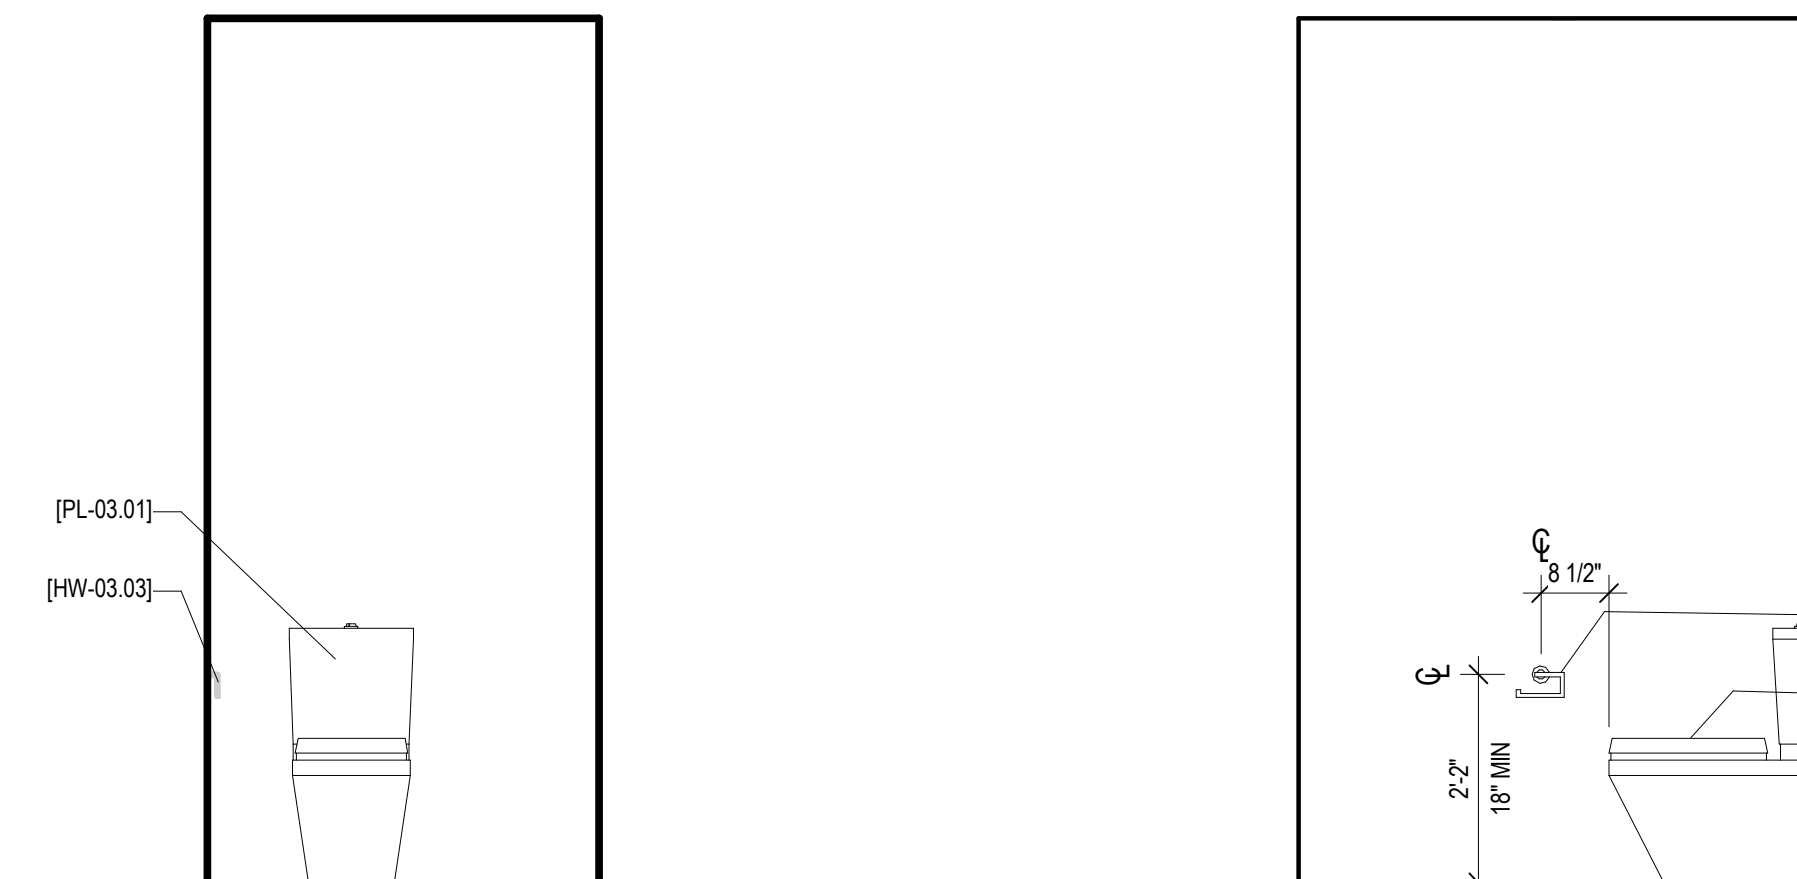


8 BATH ANSI B - LAYOUT 3 - TOILET A
SCALE: 1/2" = 1'-0"

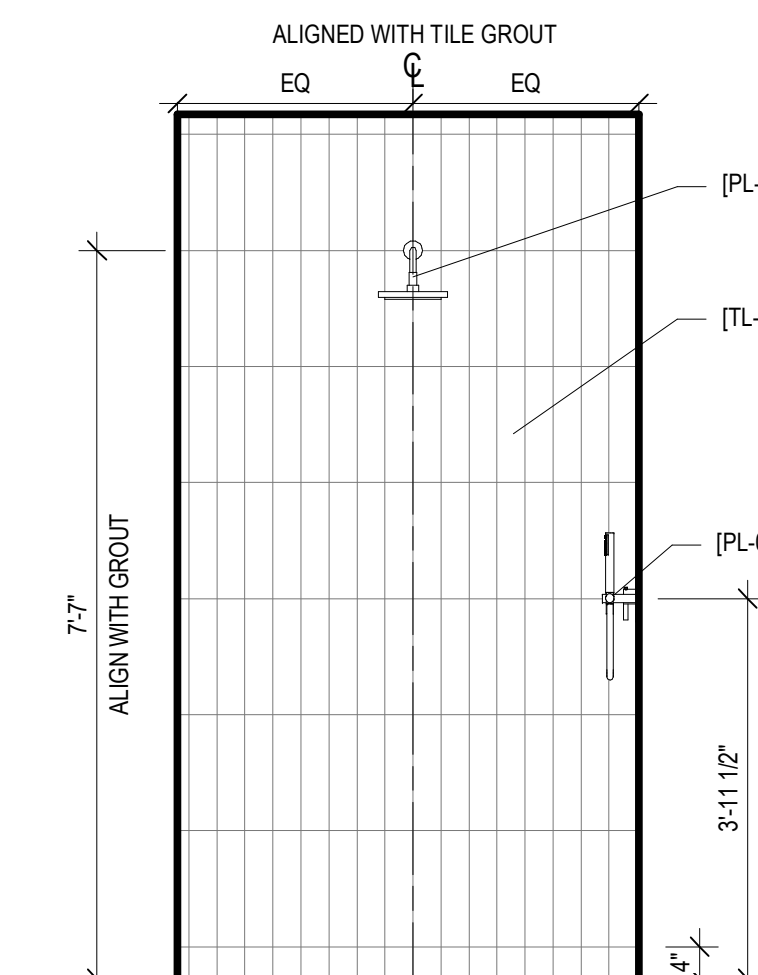


6 BATH ANSI B - LAYOUT 3 - SHOWER AREA
SCALE: 1/2" = 1'-0"

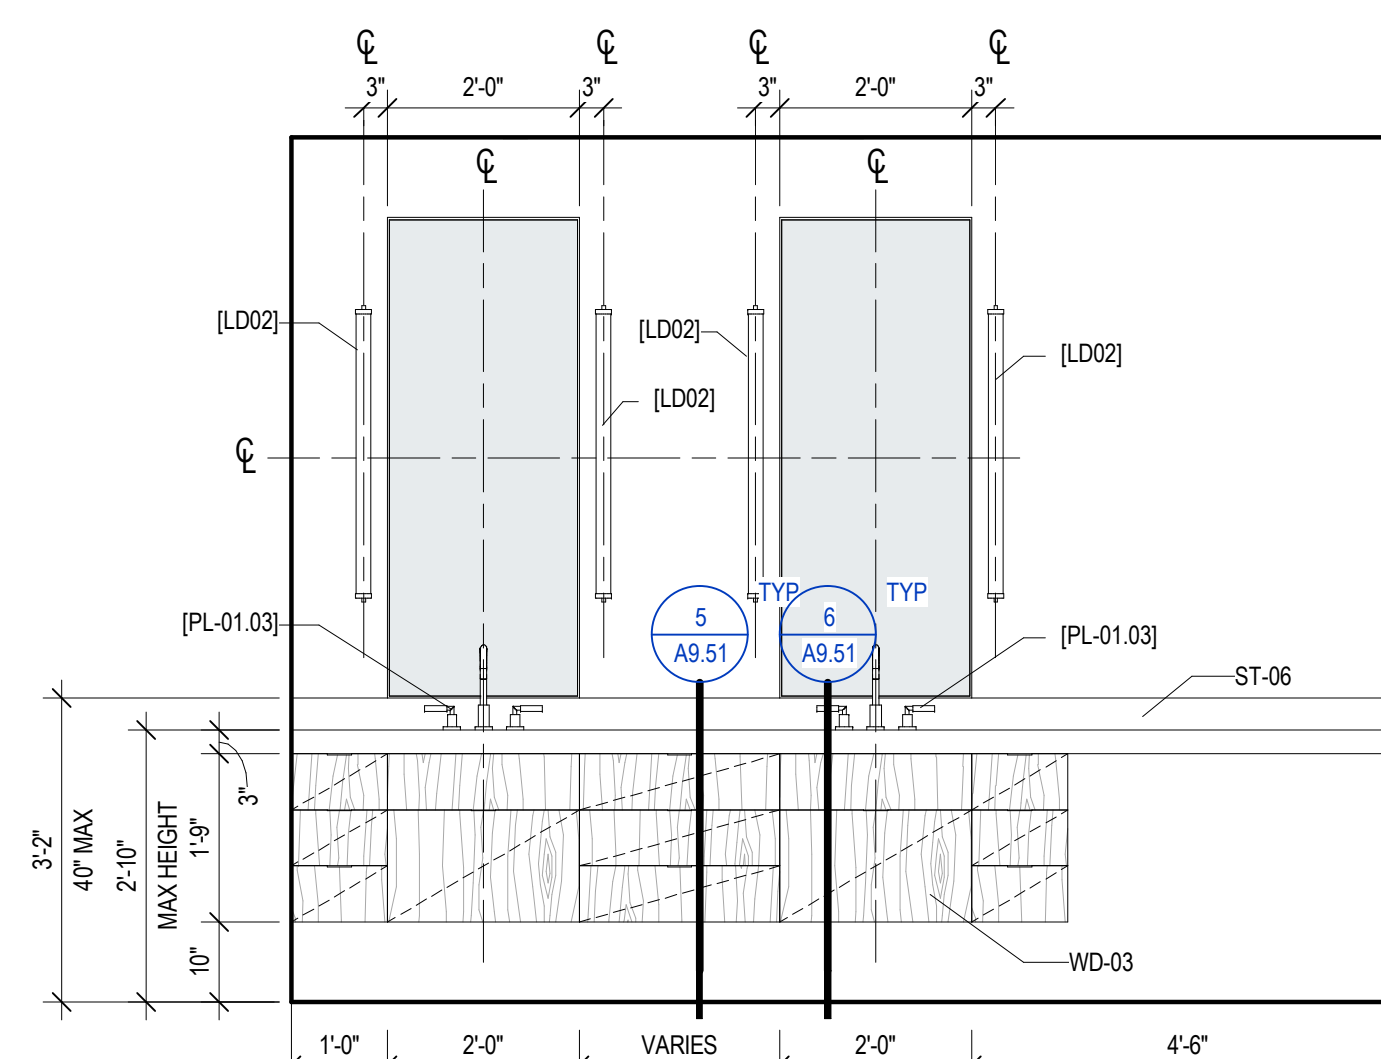

4 BATH ANSI B - LAYOUT 3 - C
SCALE: 1/2" = 1'-0"

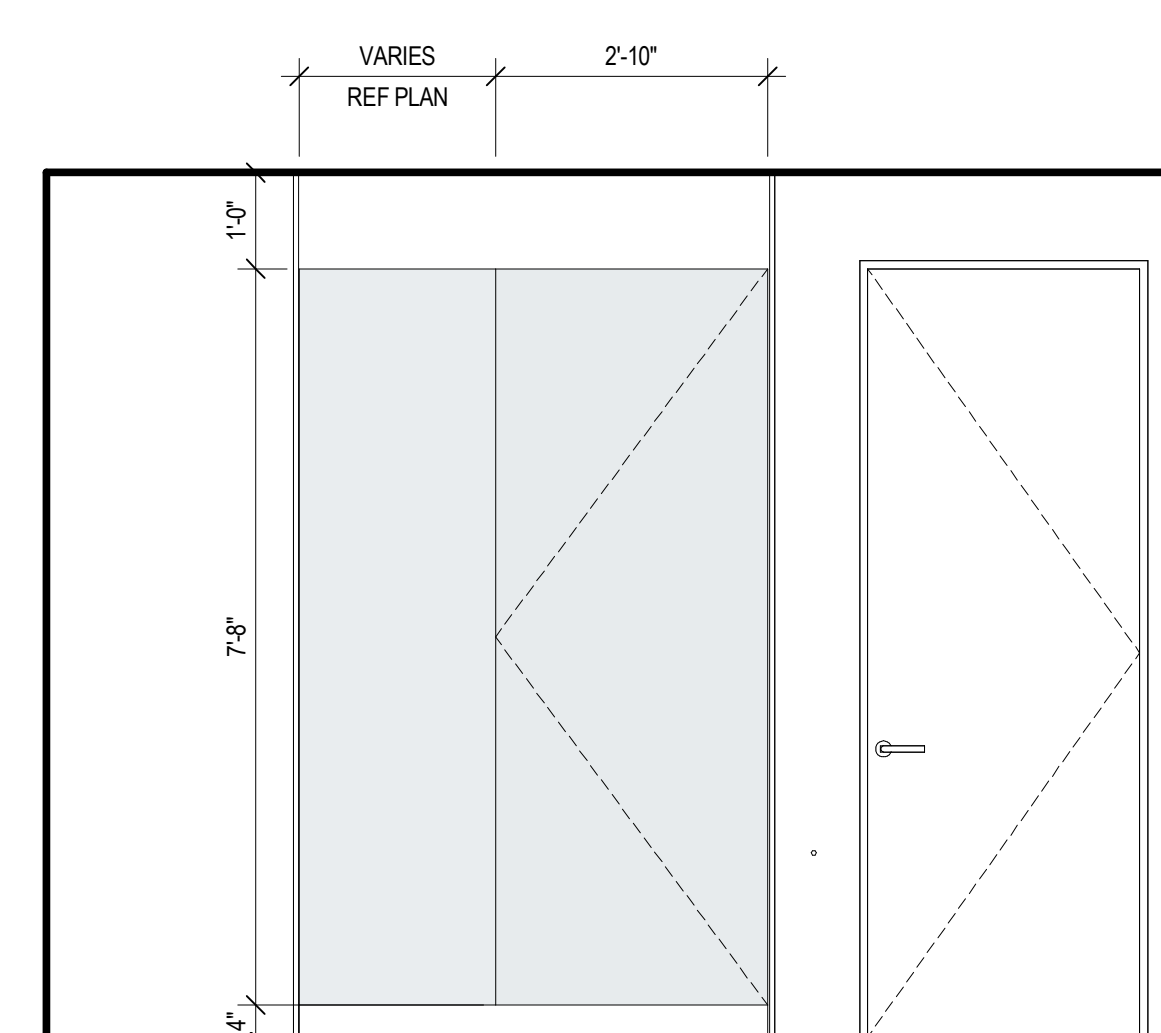


2 BATH ANSI B - LAYOUT 3 - A
SCALE: 1/2" = 1'-0"

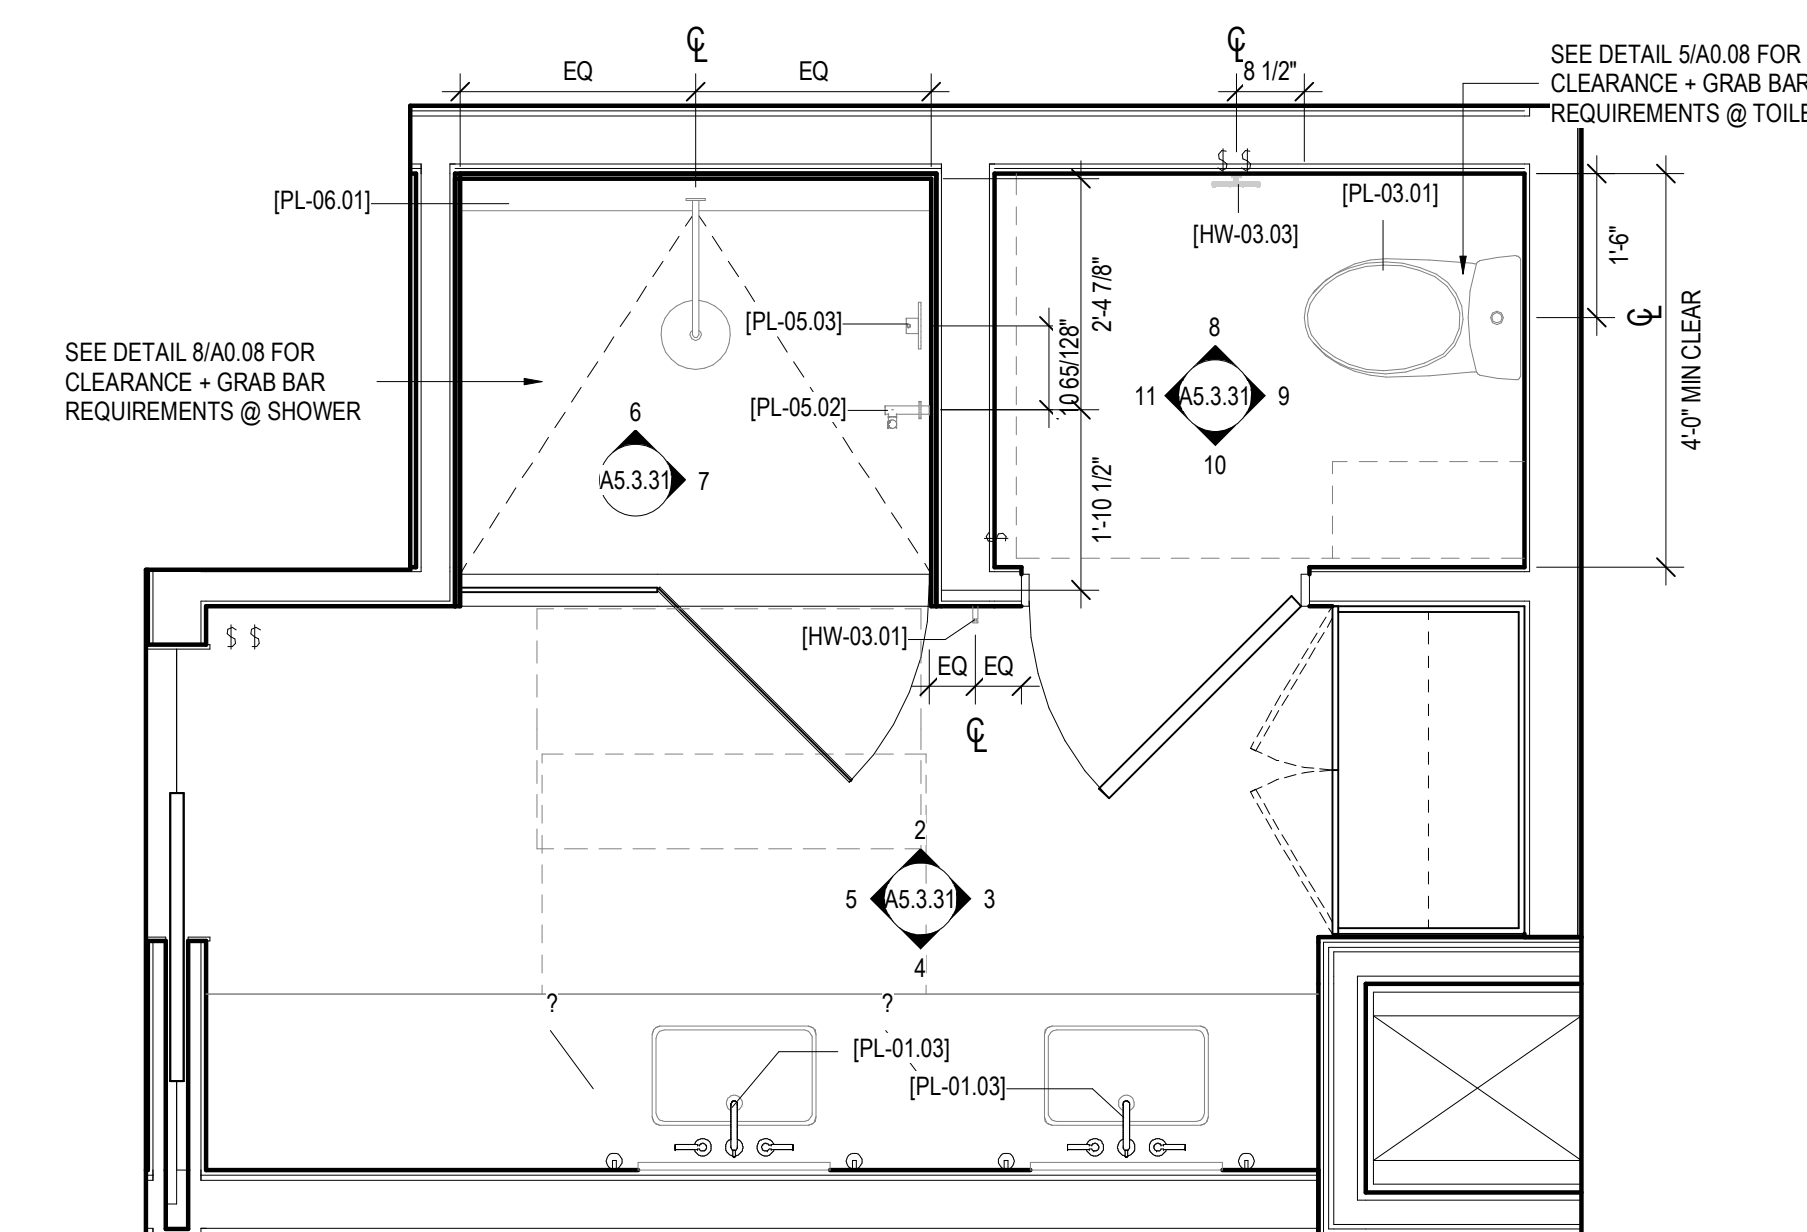

1 ENLARGED PLAN - ANSI OPTION B - LAYOUT 3
SCALE: 1/2" = 1'-0"

Olson Kundig

SOMMET BLANC
9300 MARSAC AVE
PARK CITY, UT 84060

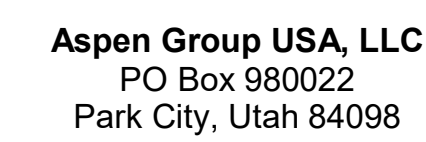

Landscape Architect
EPG Design
6949 South High Tech Drive, Suite 100
Midvale, Utah 84047

Specifications Writer
Friday Group
88 Mainelli Road
Middlebury, VT

Code Consultant
Holmes
600 1st Avenue, Suite 200A
Seattle, WA 98104

Fire Protection Engineer
Jensen Hughes
One Research Drive, Suite 305C
Westborough, MA 01581

Vertical Transportation Consultant
Lerch Bates
19515 North Creek Parkway, Suite 300
Bothell, WA 98011

Structural Engineer
Magnusson Klemencic Associates
1301 5th Ave, Suite 3200
Seattle, WA 98101

Lighting Designer
O+
1319 SE MLK Blvd, Suite 2
Portland, Oregon 97219

Building Envelope Consultants
RDH
2101 N 34th St
Seattle, WA 98103

Accessibility Consultant
Studio Pacifica
2144 Westlake Ave N, Suite 200
Seattle, WA 98109

MEP Engineer
WSP USA
1001 Fourth Ave., Suite 310
Seattle, WA 98154

principal architect	TK, KM
project manager	TM, JB, LB, MD
drawn by	SK, SS, JR, CP, NH, EK, BD, EB

checked by Checker
job no. 2052
date 11/18/2022

[illegible]

ISSUED FOR
CONSTRUCTION
11/18/2022

INTERIOR ELEVATIONS - ANSI BATHROOMS

A5.3.31

ENLARGED PLAN AND ELEVATION GENERAL NOTES

1. REFER TO SHEET A0.06 FOR ANSI OPTION A & OPTION B ACCESSIBILITY REQUIREMENTS.
2. REFER TO SHEET A0.07 FOR ANSI TYPE A ACCESSIBILITY REQUIREMENTS.
3. REFER TO SHEET A0.06 FOR ADA + PUBLIC SPACE ACCESSIBILITY REQUIREMENTS.
4. ALL MAX, MIN, ALIGN AND CLEAR DIMENSIONS ARE TO FINISHED FACE OF WALL, U.N.O.
5. WHERE CLEAR AND ALIGN NOTATION CONFLICT WITH SPECIFIC DIMENSIONS, CLEAR AND ALIGN NOTATION ARE TO BE FOLLOWED.

129 South Jackson St, Suite 800
Seattle, Washington 98104 USA
+1 206.608.2070 o@olsonkundig.com

Olson Kundig

SOMMET BLANC
9300 MARSAC AVE
PARK CITY, UT 84060



Aspen Group USA, LLC
PO Box 980022
Park City, Utah 84098

Pool Consultant
Cloward H2O
2696 N University Ave, Suite 290
Provo, UT 84604

Landscape Architect
EPQ Design
6949 South High Tech Drive, Suite 100
Midvale, Utah 84047

Specifications Writer
Friday Group
89 Mainmill Road
Middlebury, VT

Code Consultant
Holmes
600 1st Avenue, Suite 200A
Seattle, WA 98104

Fire Protection Engineer
Jensen Hughes
One Research Drive, Suite 305C
Westborough, MA 01581

Vertical Transportation Consultant
Lerch Bates
16615 North Creek Parkway, Suite 304
Bothell, WA 98011

Structural Engineer
Magnusson Klemencic Associates
1301 9th Ave, Suite 3200
Seattle, WA 98101

Lighting Designer
O
1319 SE MLK Blvd, Suite 210
Portland, Oregon 97210

Building Envelope Consultant
BDH
2101 N 34th St
Seattle, WA 98103

Accessibility Consultant
Studio Pacifica
2144 Westlake Ave N, Suite F
Seattle, WA 98109

MEP Engineer
WSP USA
1001 Fourth Ave., Suite 3100
Seattle, WA 98154

principal architect _TK, KM
project manager _TM, JB, LB, MD
drawn by _SK, SS, JR, CP, AL,
_NH, EK, BD, EB
checked by _Checker
job no. 2062
date 11/18/2022


revisions:

no. date by


ISSUED FOR
CONSTRUCTION
11/18/2022

INTERIOR ELEVATIONS -
TYPE A ACCESSIBLE
BATHROOM


45 2 24

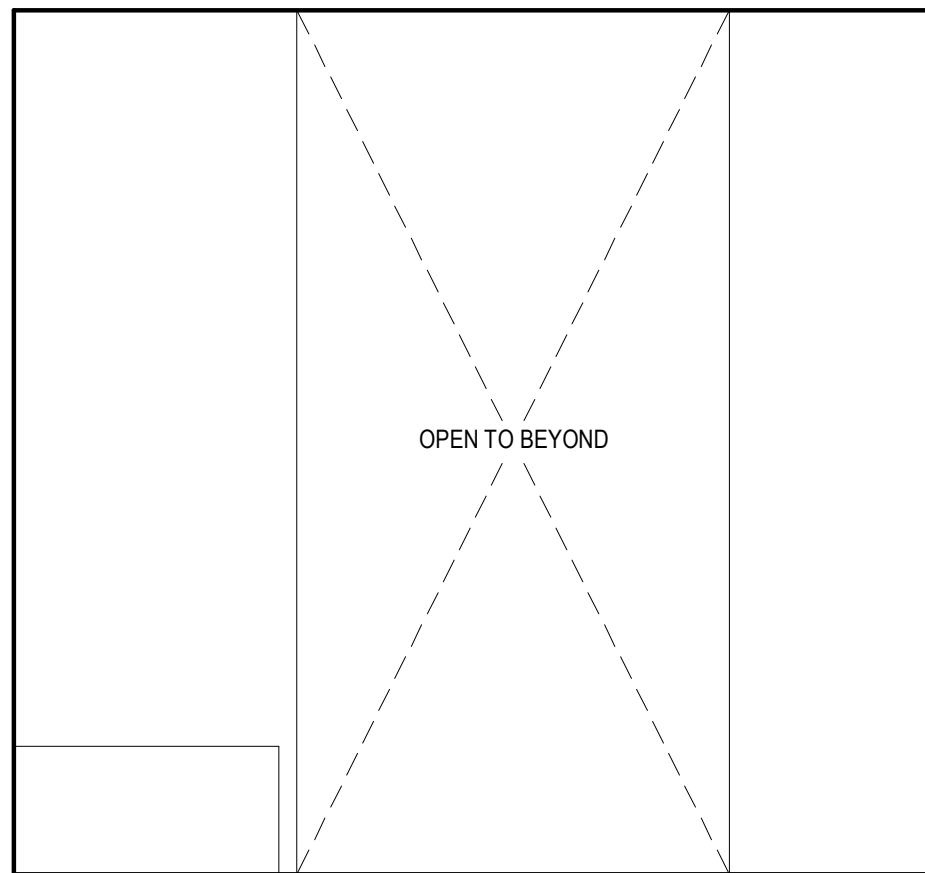


7 BATH TYPE A - TOILET C
SCALE: 1/2" = 1'-0"

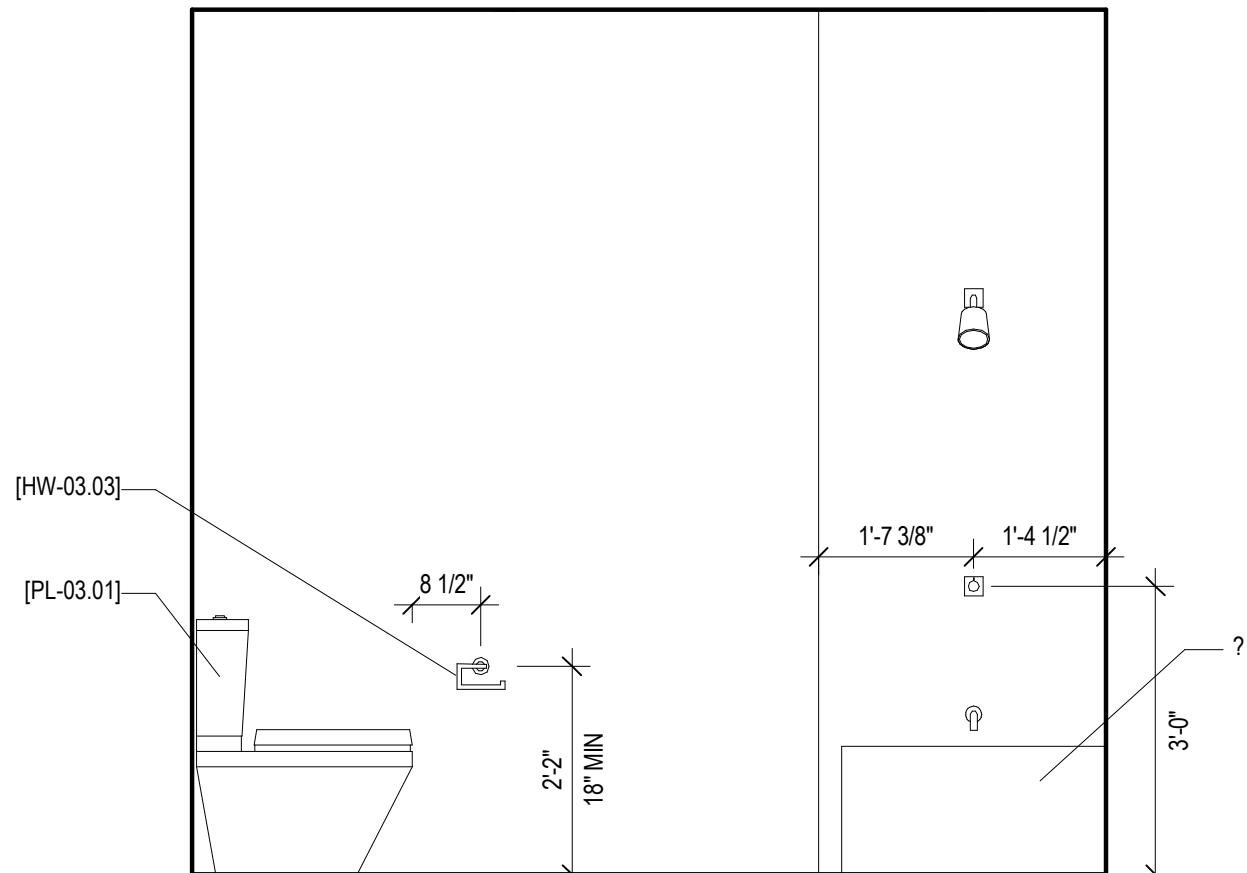


6 BATH TYPE A - TOILET A
SCALE: 1/2" = 1'-0"

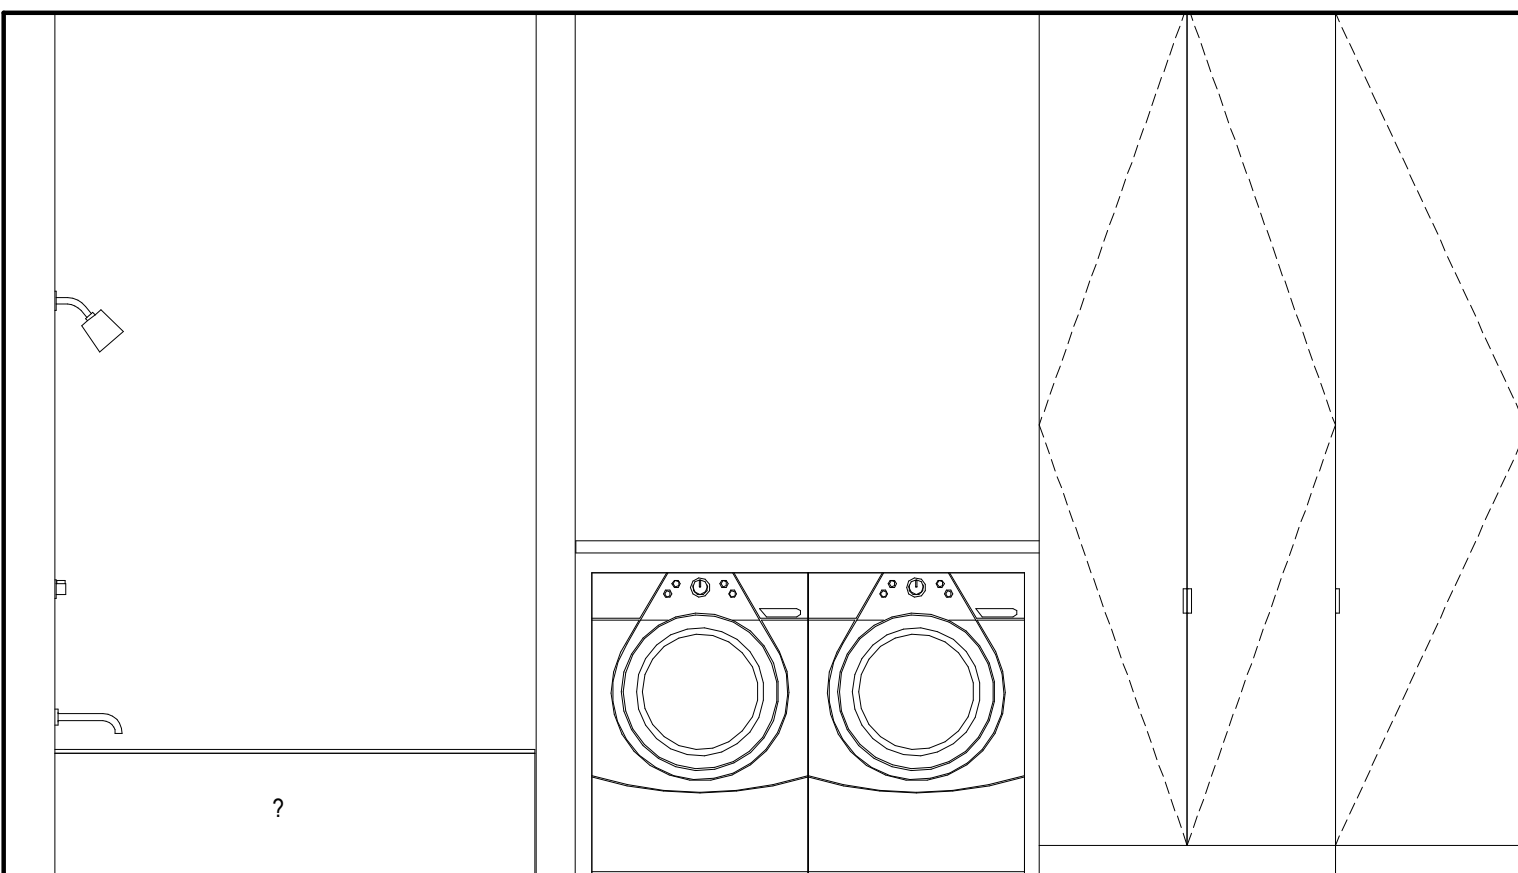


3 BATH TYPE A - B
SCALE: 1/2" = 1'-0"

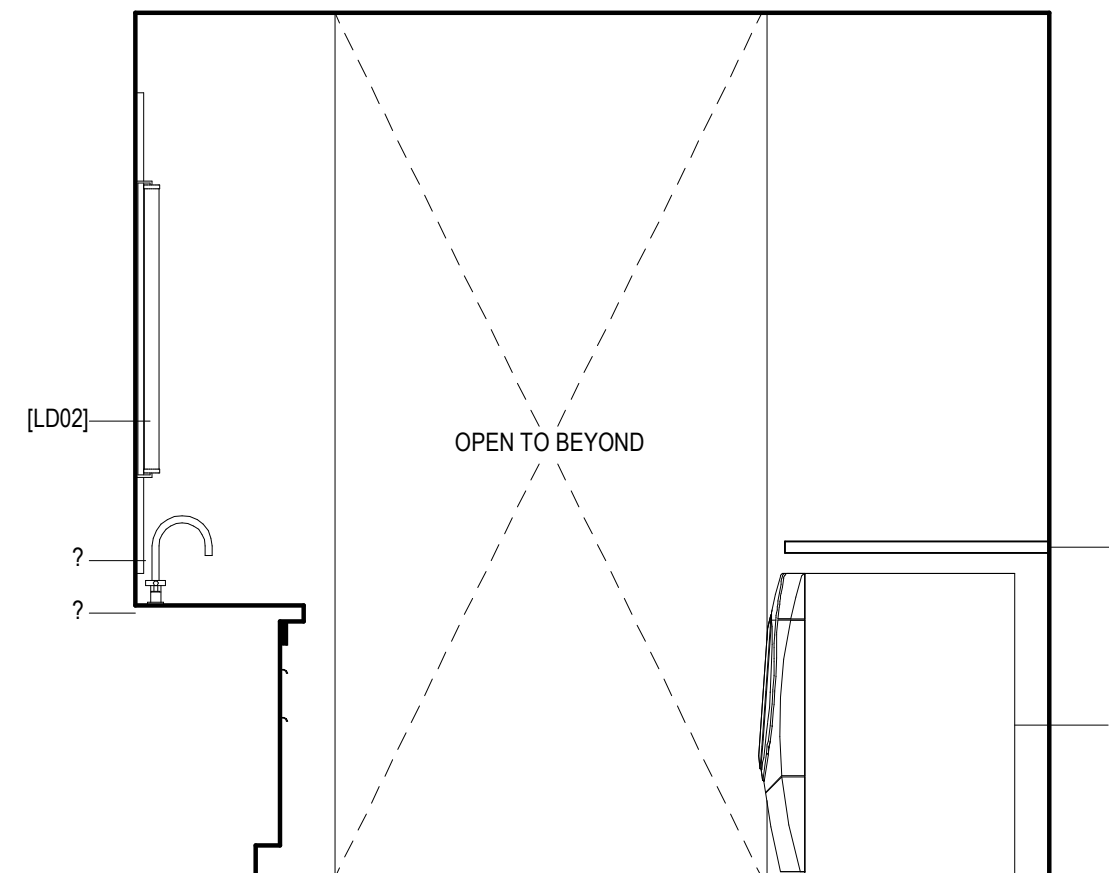


2 BATH TYPE A - A
SCALE: 1/2" = 1'-0"

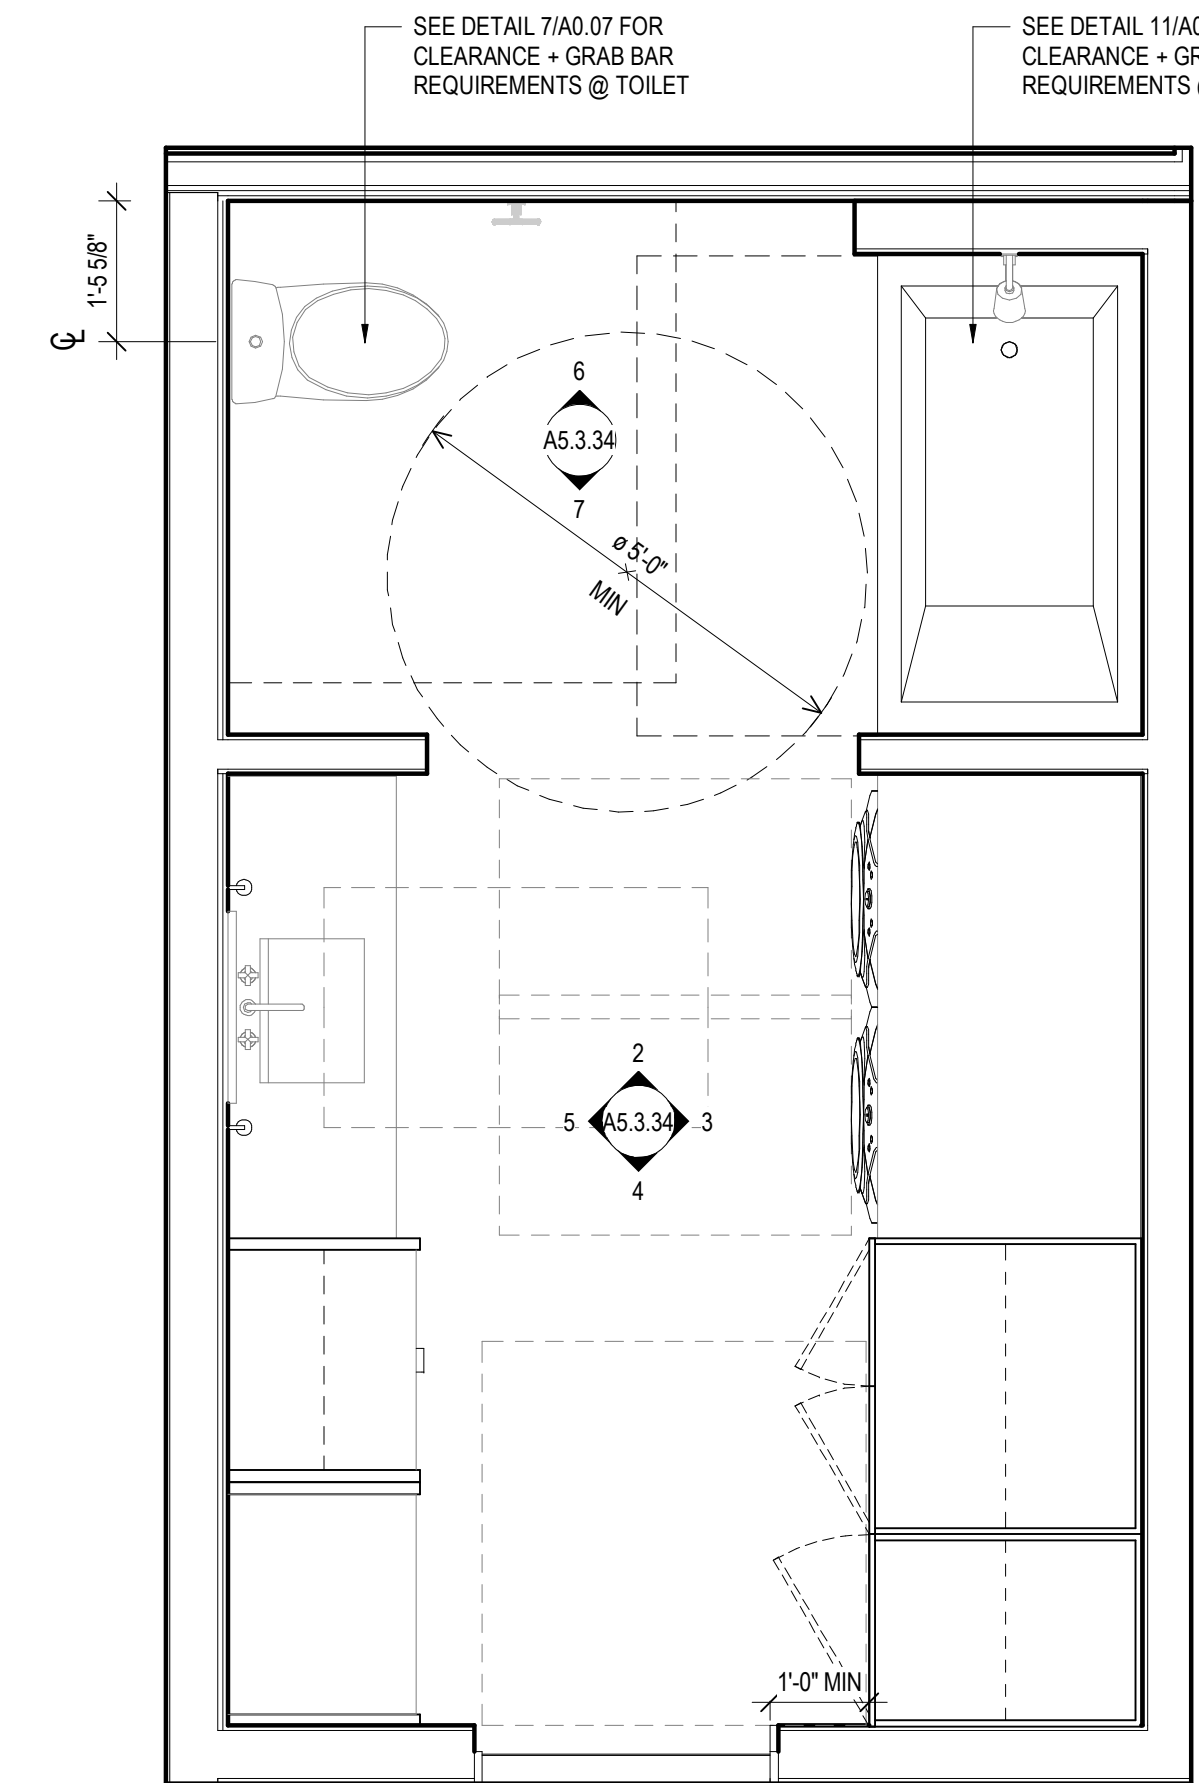


1 ENLARGED PLAN - BATH TYPE A
SCALE: 1/2" = 1'-0"

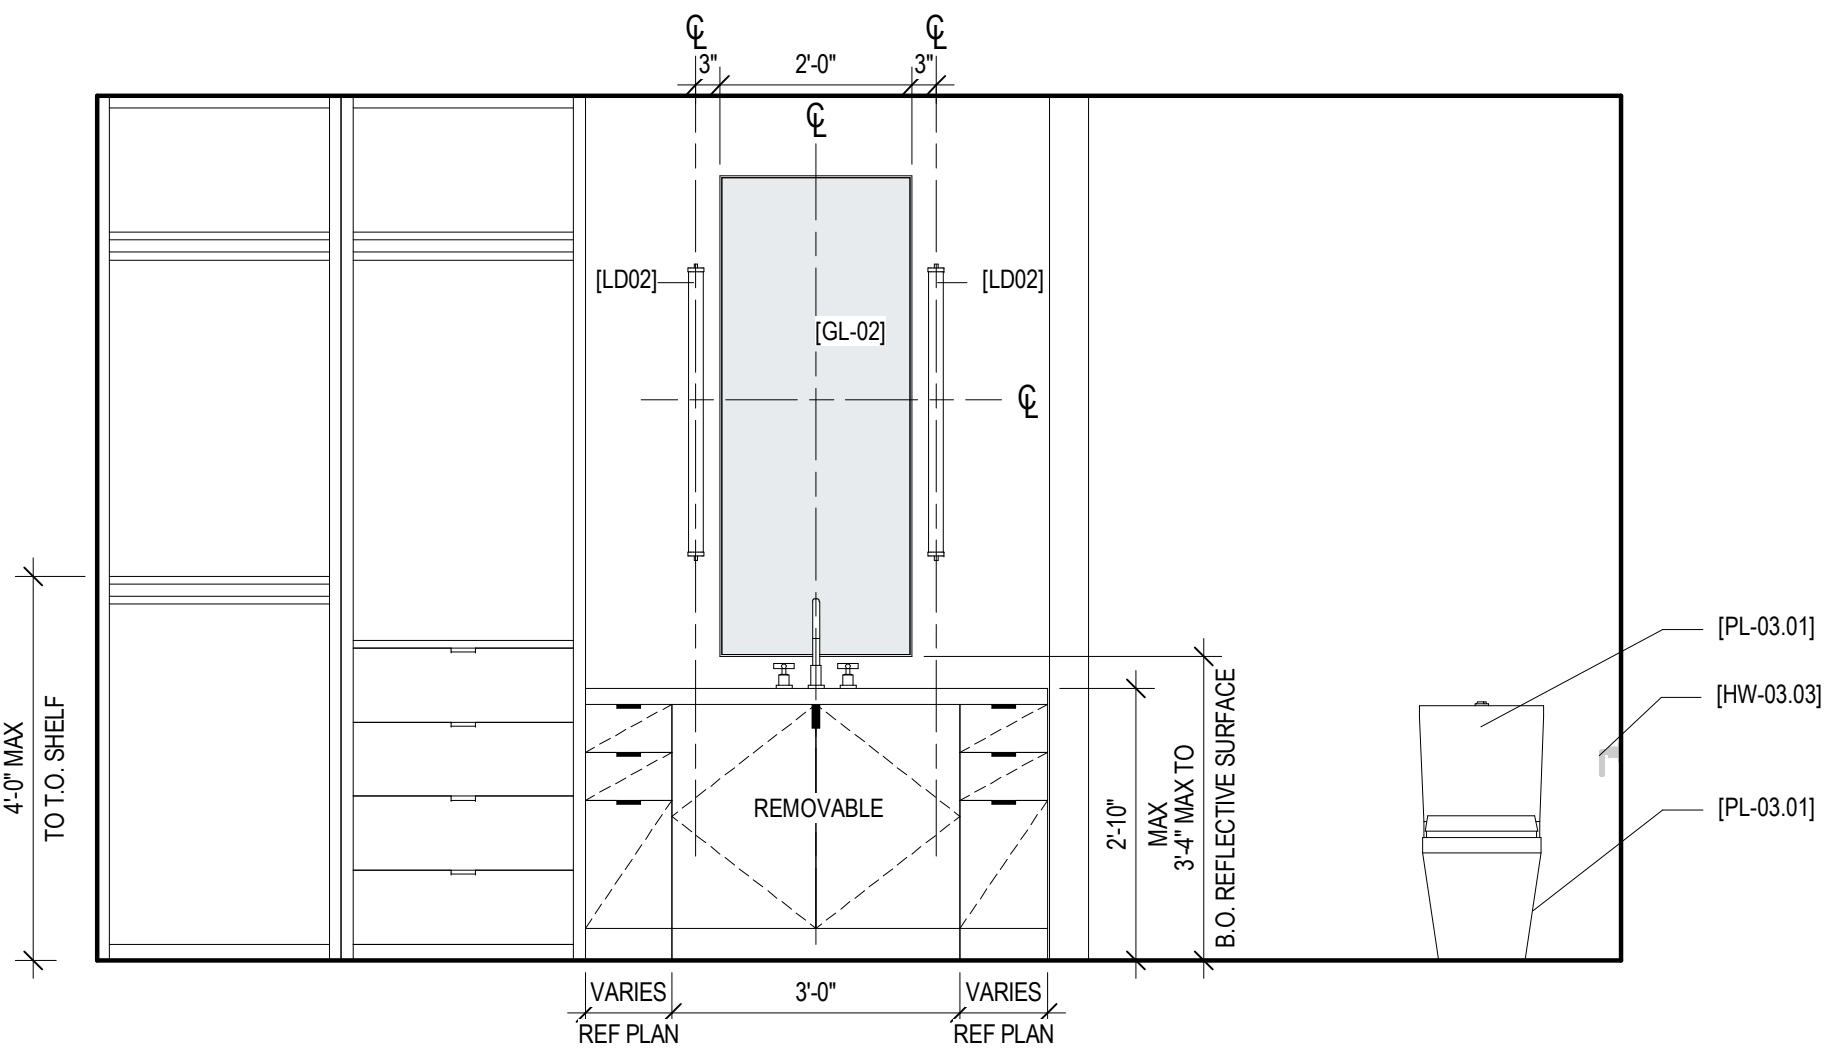


5 BATH TYPE A - D
SCALE: 1/2" = 1'-0"

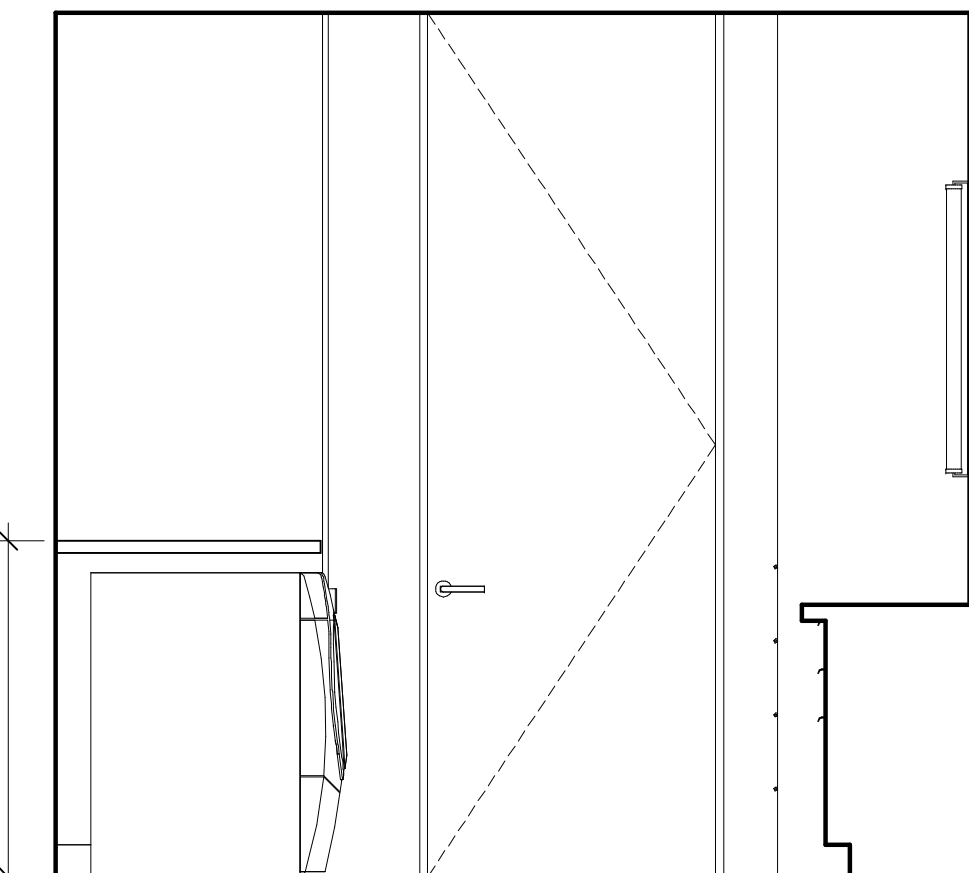


4 BATH TYPE A - C
SCALE: 1/2" = 1'-0"

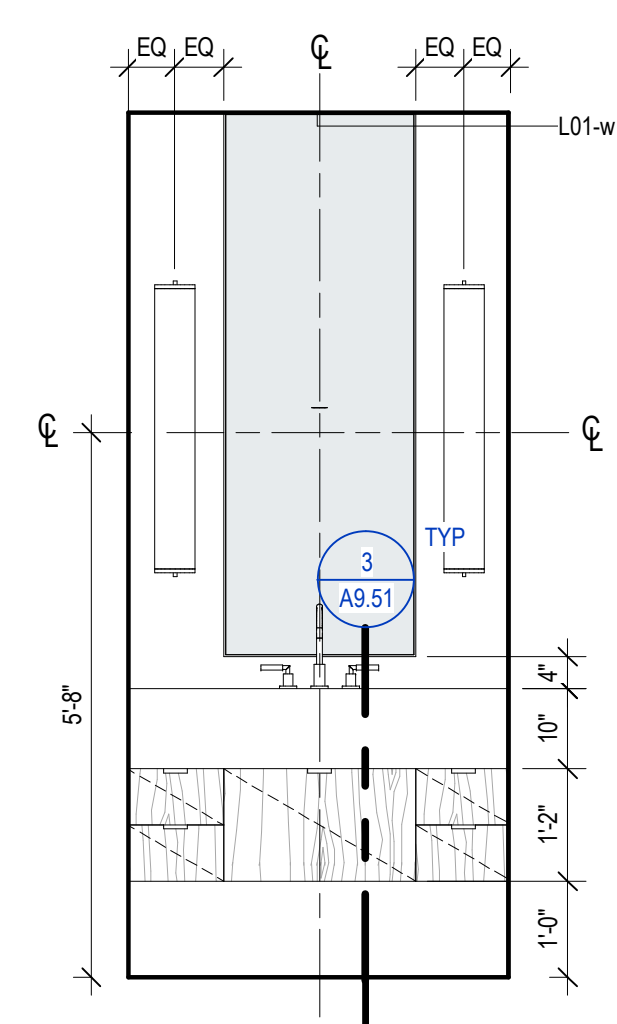


10 POWDER 2 - D
SCALE: 1/2" = 1'-0"

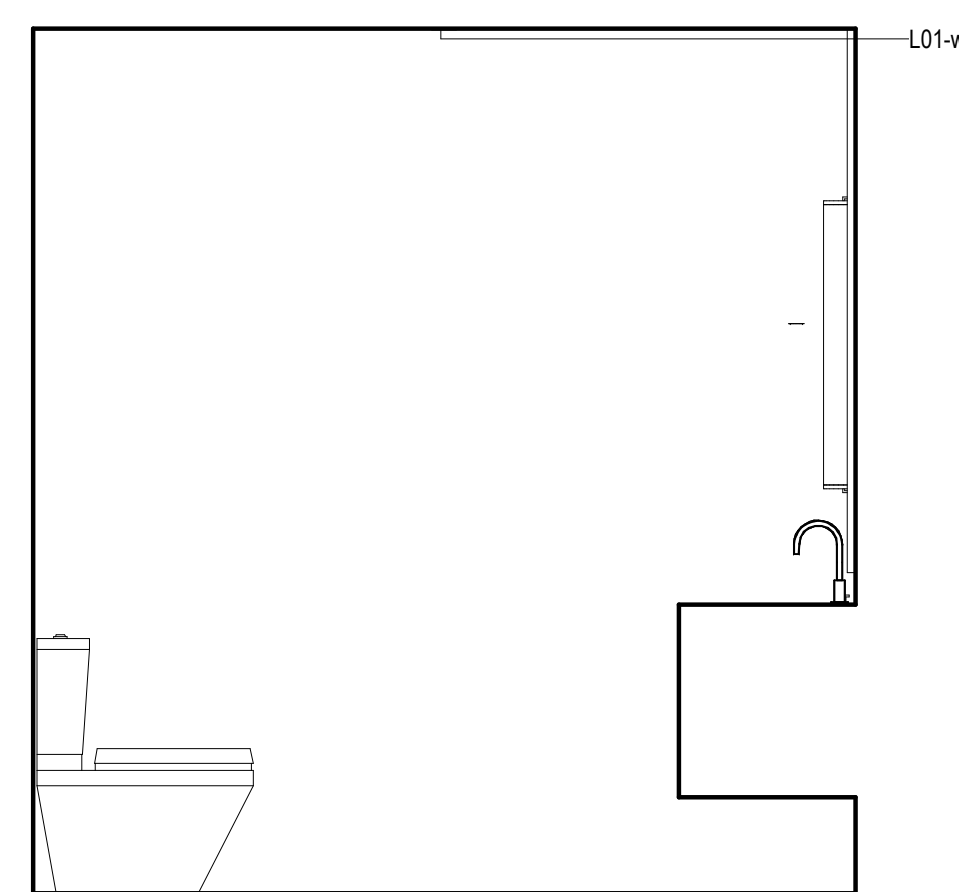


9 POWDER 2 - C
SCALE: 1/2" = 1'-0"

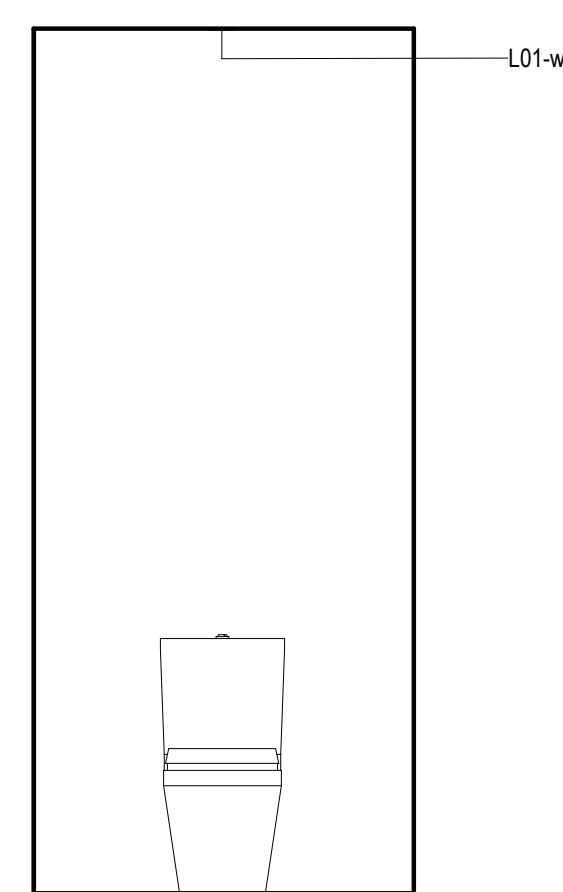


8 POWDER 2 - B
SCALE: 1/2" = 1'-0"

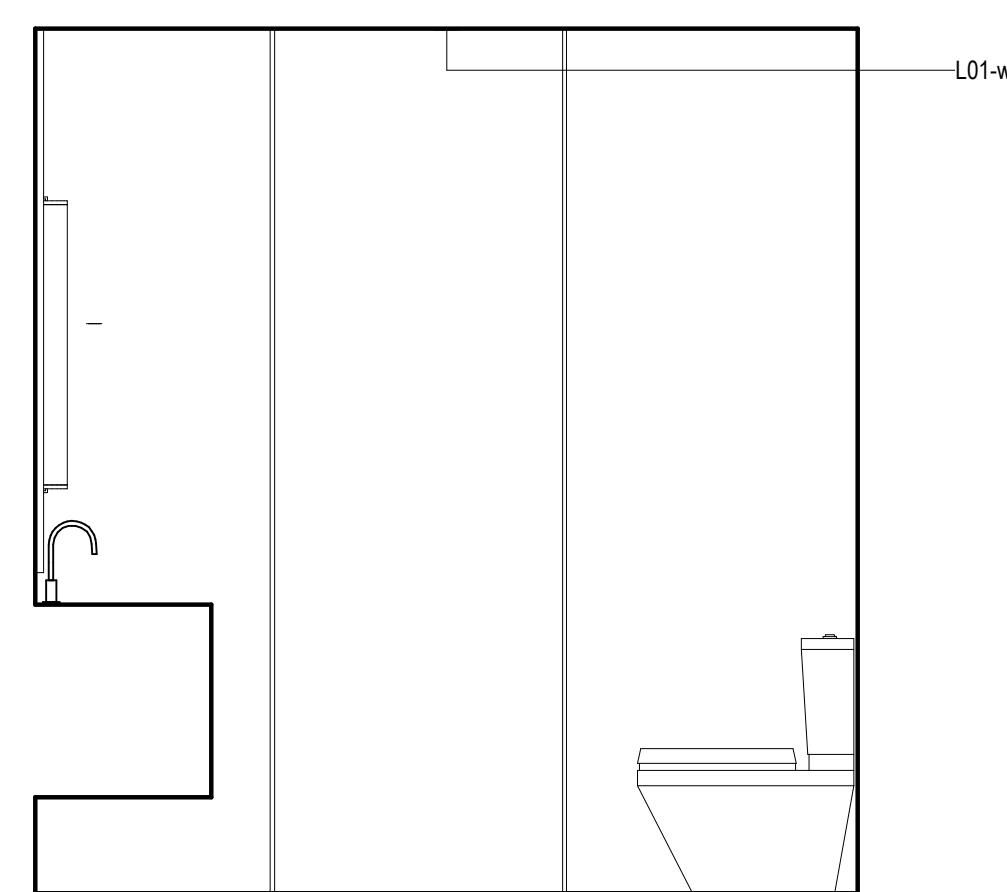


7 POWDER 2 - A
SCALE: 1/2" = 1'-0"

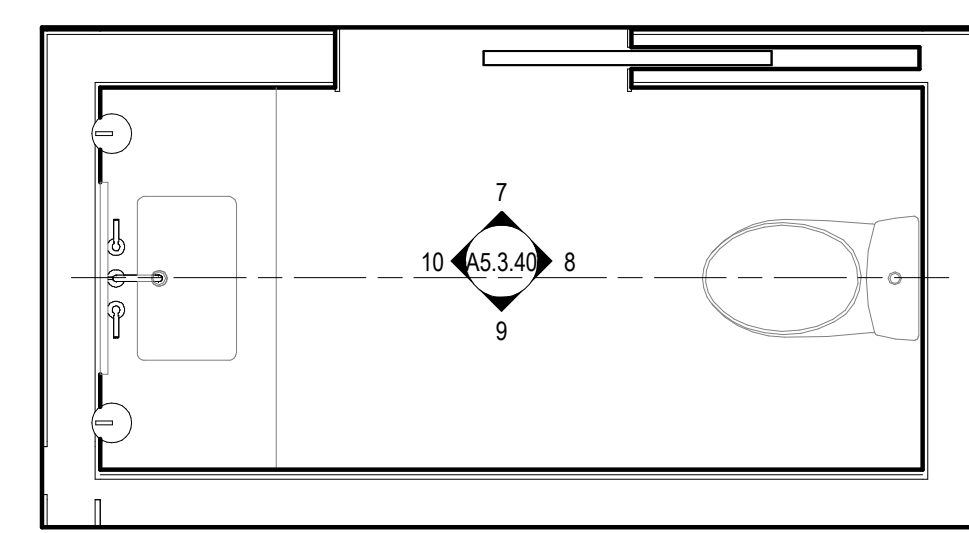


6 ENLARGED PLAN - POWDER 2
SCALE: 1/2" = 1'-0"

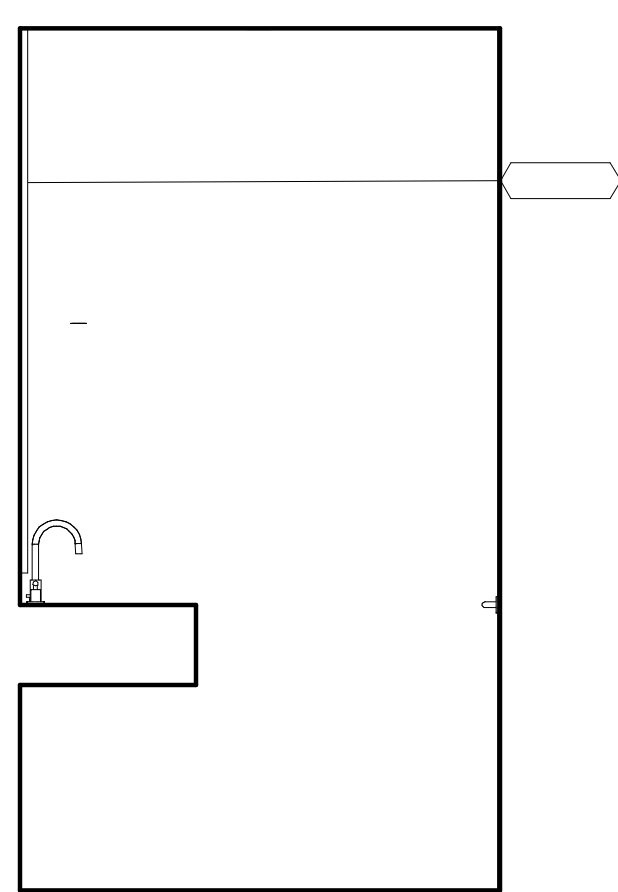


5 POWDER 1 - D
SCALE: 1/2" = 1'-0"

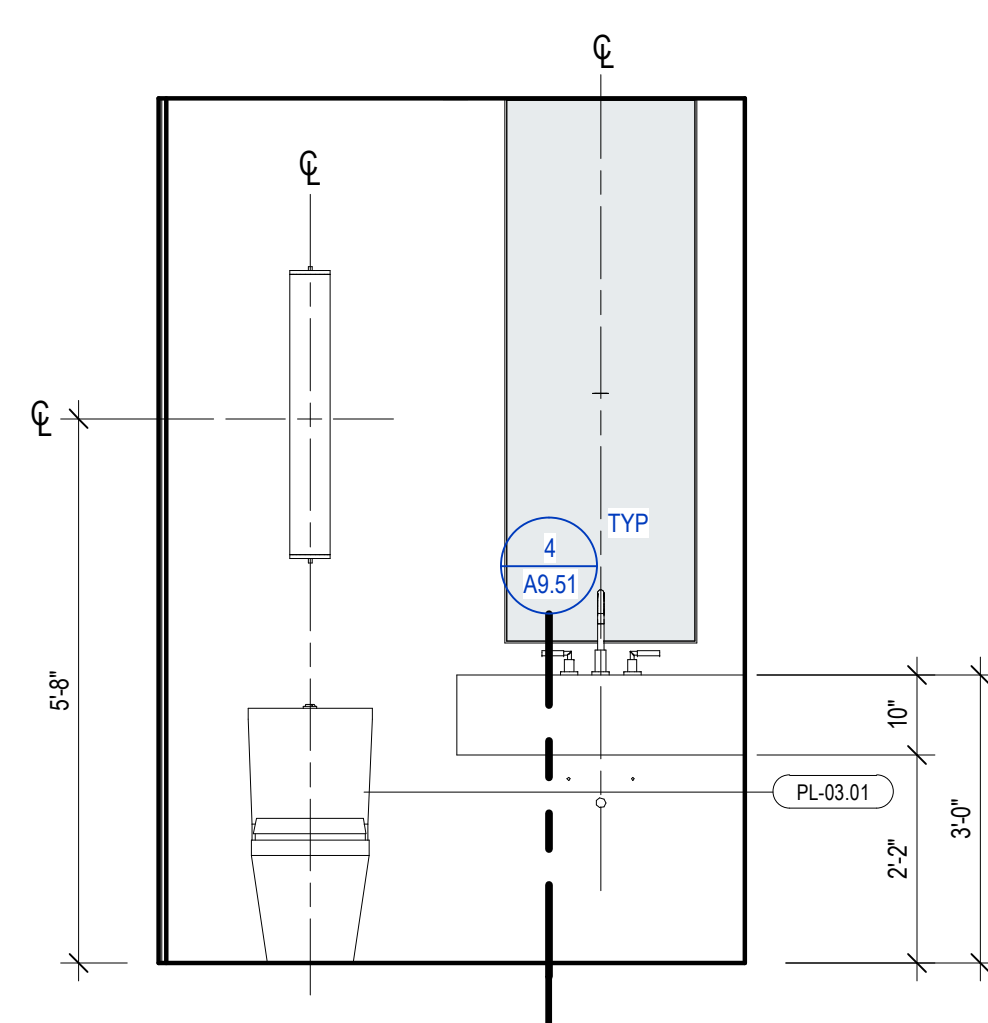


4 POWDER 1 - C
SCALE: 1/2" = 1'-0"

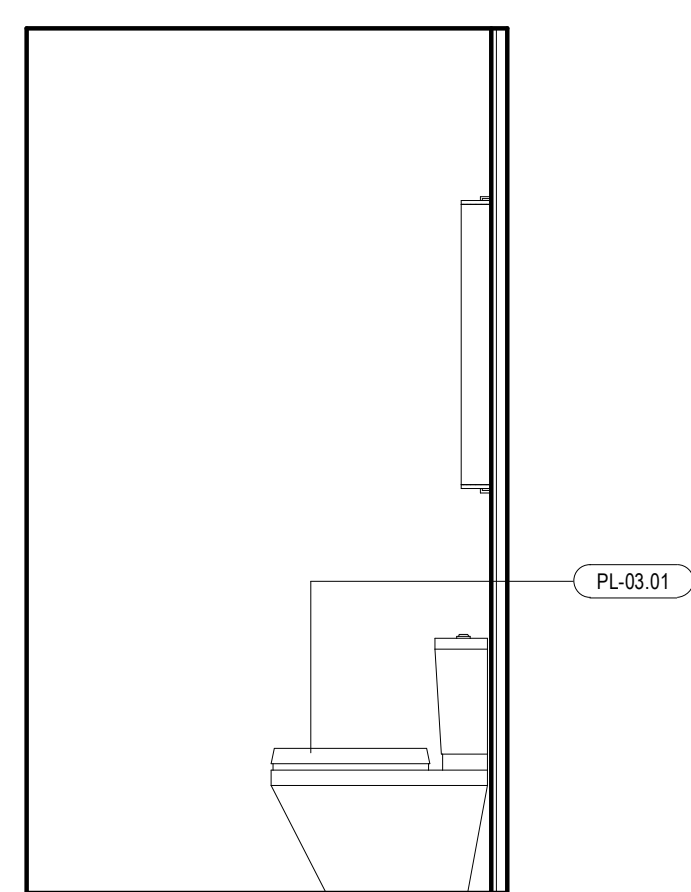

3 POWDER 1 - B
SCALE: 1/2" = 1'-0"

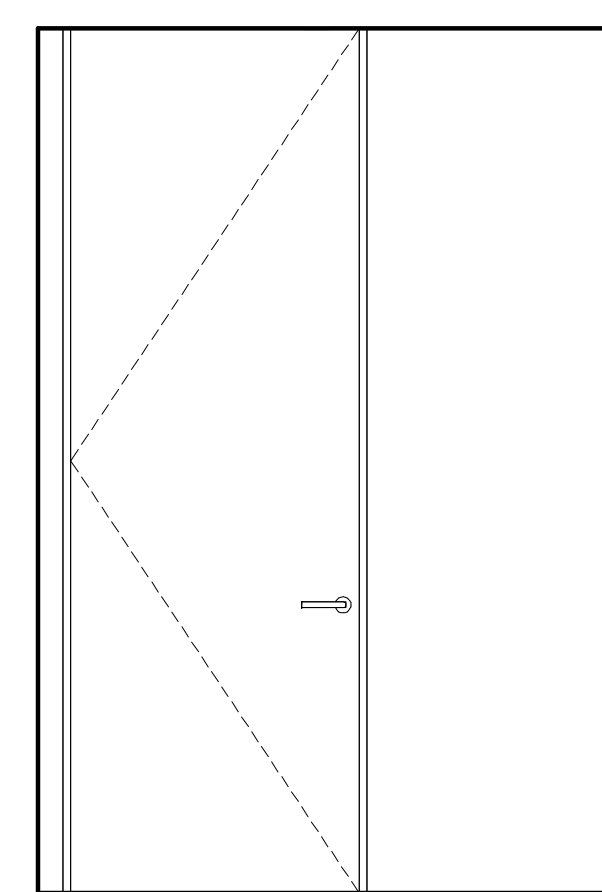

2 POWDER 1 - A
SCALE: 1/2" = 1'-0"

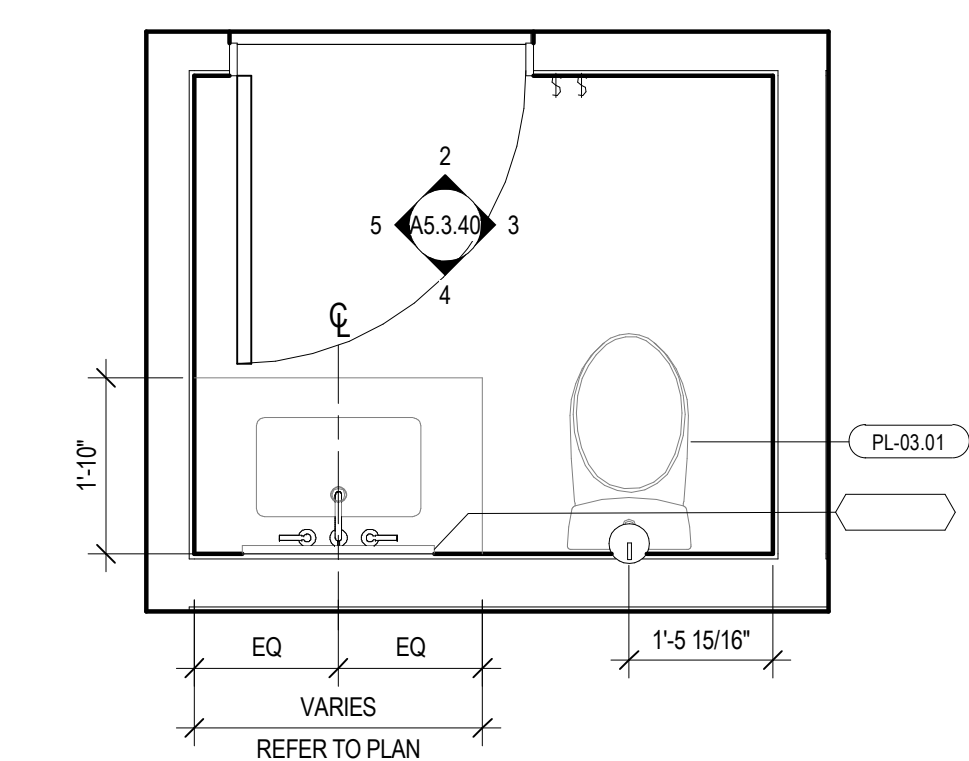

1 ENLARGED PLAN - POWDER 1
SCALE: 1/2" = 1'-0"

159 South Jackson St., Suite 600
Seattle, Washington 98104 USA
+1 206 624 5870 olsonkundig.com

Olson Kundig



Aspen Group USA, LLC
PO Box 980022
Park City, Utah 84098

Pool Consultant
Cloward H2O
2696 N University Ave, Suite 290
Provo, UT 84604

Landscape Architect
EPG Design
6949 South High Tech Drive, Suite 100
Midvale, Utah 84047

Specifications Write
Friday Group
88 Mainelli Road
Middlebury, VT

Code Consultant
Holmes
600 1st Avenue, Suite 200A
Seattle, WA 98104

Fire Protection Engineer
Jensen Hughes
One Research Drive, Suite 305C
Westborough, MA 01581

Vertical Transportation Consultant
Lerch Bates
19515 North Creek Parkway, Suite 300
Bothell, WA 98011

Structural Engineer
Magnusson Klemencic Associates
1301 5th Ave, Suite 3200
Seattle, WA 98101

Lighting Designer
O-
1319 SE MLK Blvd, Suite 210
Portland, Oregon 97219

Building Envelope Consultants
RDH
2101 N 34th St
Seattle, WA 98103

Accessibility Consultant
Studio Pacifica
2144 Westlake Ave N, Suite 1
Seattle, WA 98109

MEP Engineer
WSP USA
1001 Fourth Ave., Suite 3100
Seattle, WA 98154

principal architect TK, KM
project manager TM, JB, LB, MD
drawn by SK, SS, JR, CP,
NH, EK, BD, EB

checked by Checker
job no. 20062
date 11/18/2022

revisions:


no.	date	
-----	------	--

ISSUED FOR
CONSTRUCTION
11/18/2022


INTERIOR ELEVATIONS ·
POWDER ROOMS

A5.3.40





1. REFER TO SHEET A0.08 FOR ANSI OPTION A & OPTION B ACCESSIBILITY REQUIREMENTS.
2. REFER TO SHEET A0.07 FOR ANSI TYPE A ACCESSIBILITY REQUIREMENTS.
3. REFER TO SHEET A0.06 FOR ADA - PUBLIC SPACE ACCESSIBILITY REQUIREMENTS
4. ALL MAX, MIN, ALIGN AND CLEAR DIMENSIONS ARE TO FINISHED FACE OF WALL, U.N.O.
5. WHERE CLEAR AND ALIGN NOTATION CONFLICT WITH SPECIFIC DIMENSIONS, CLEAR AND ALIGN NOTATION ARE TO BE FOLLOWED.

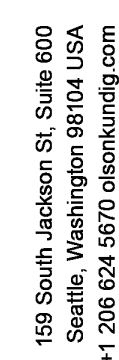

SOMMET BLANC
9300 MARSAC AVE
PARK CITY, UT 84060

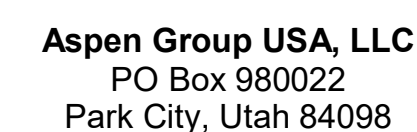

revisions

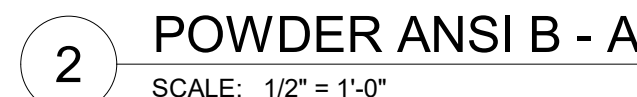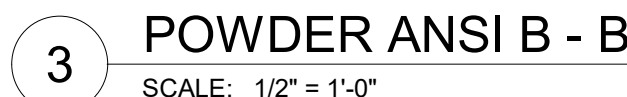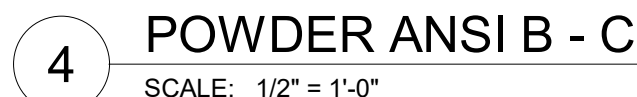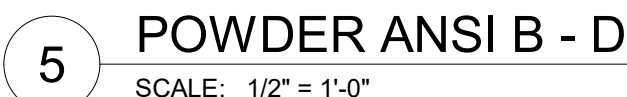

INTERIOR ELEVATIONS -
ANSI POWDER

A5.3.41