

KEYNOTES

1,076 S 952 S 2.237 S
2 237 S
2,201 0
20,837 S
6,042 S
470 S
712 S
121 S
4,914 S
174 S

02 JOINTS

02 JOI	NTS			
Keynote		Detail		LF
03 SIT	E STAIRS			
Keynote			Detail	SF
3/STRS-BA	Basalt Treads on CIP Base - 6"x12"x5"		13/401	452 SF
3/STRS-C	Concrete Stair - 6" x 12" - Acid Wash Natural Gray w Shadowline	ith Concrete with	15/L401	1,489 SF
3/STRS-GR	Granite Treads on Concrete Base - 6"x12"		13/401	1,272 SF
04 SIT	E WALLS			
Keynote		Detail VS	F / FF	
4/CW6	6" Concrete Wall Boardform	16/401	98 SF	
4/CW6-HT12 4/CW8	Hot Tub Wall - 12 8" Concrete Wall Boardform		80 SF 166 SF	
4/CW12	12" Concrete Wall Boardform	16/401 13,2	27 SF	
4/CW12-BASALT 4/CW24	12" Basalt 24" Concrete Wall Boardform		170 SF 19 SF	
4/CW24-BASALT			78 SF	
***L404-L408 FOR IS	OMETRIC AND SECTION VIEWS OF WALLS THEIR ELEVATION	ON RELATIONSHIPS		
05 SIT	E AMENITIES			
Keynote		Detail		Count
5/BIKE	Surface Mount Mild Steel	7/L402		3
5/BOULDER	Basalt Boulder	18/401		113
5/FF	Pyre-T 96"x36"x15" - fire feature by Outdoor Elements	3/402		4
5/SF-1SEAT	MamaGreen_BND011_BONDI BEAU 1-seater.0001	INT DES		15
5/SF-4SEAT	MamaGreen_BND023_BONDI BEAU 4-seater	INT DES		8
5/SF-ADCHR	Grand Adirondack Chair - Ipe - The Best Adirondack Chair.com	INT DES		6
5/SF-ADCHR2	MammaGreen_BND001_BONDI Adirondack	INT DES		8
5/SF-BTABLE	Bistro Table (TBD with ID)	INT DES		3
5/SF-CHAIR 5/SF-DINING1	MamaGreen_Allux_Casual Chair (MZ037) MamaGreen_Allux Dining Table (MZ209)	INT DES INT DES		8 4
5/SF-DINING2	MamaGreen_Allux Dining Table (MZ211)	INT DES		3
5/SF-DNG2	Dining Table (Interior Designer)	INT DES		1
5/SF-LOUNG_1	MamaGreen_Allux_Lounger with wooden wheels (MZ500)	INT DES		8
5/SF_TABLE-SIDE 5/WF-POOL	18" Side Table - Per Interior Design POOL	INT DES CLOWARD		8 1
5/WF-HT	Hot Tub	CLOWARD		208 SF
	E RAILINGS AND FENCES	Datail		
Keynote		Detail		LF
6/GR18	Kukio - Flat - Space - Wire Mesh - 18"	8/L402		45'
6/GR42 6/HR36	Kukio - Flat - Space - Wire Mesh - 42" Kukio - Posts - Flat - Spaced - 36"	1/L403 6/L403		27' 157'
0,111,000		012100		228'
	MATCH IN WITH THE OKA DETAIL FOR THE KUKIO HAND / (RIATIONS OF NO-MESH AND HEIGHT DIFFERENCES	guardrail. Adjust	DESIGN TO M	EET
	e lighting			
Keynote		Detail		Count
5				
	E DRAINAGE			
	EDRAINAGE	Datail		
Keynote		Detail		Count
Keynote		Detail		Length
		Dotail		Longu
<u>09</u> pla	NTING AREAS			
Keynote		Detail		SF
9/NPA	Slope Stabilization / Native Alpine Groundcover			62,637 SF
9/PA	Landscaping Areas Planting Area			26,910 SF
9/SOD-LAWN	Lawn			6,592 SF
10				
10 міз	CELLANOUS ELEMENTS			
Keynote		Detail		Count

3' - 6"	
5/BOULDER	2
0.080	
× ×	DIS
	THE
	DUP

ISCLAIMER: THE DESIGNS SHOWN AND DESCRIBED HERIN (INCLUDING ALL TECHNICAL DRAWINGS, GRAPHIC REPRESENTATIONS, AND MODELS THEREOF) ARE PROPRIETARY AND CAN NOT BE COPIED, DUPLICATED, OR COMMERCIALLY EXPLOITED IN WHOLE OR IN PART WITHOUT THE SOLE AND EXPRESS WRITTEN PERMISSION FROM ENVIRONMENTAL PLANNING GROUP GROUP (EPG). ENVIRONMENTAL PLANNING GROUP GROUP (EPG) PROVIDED QUANTITIES ARE CALCULATED BASED ON THE 3D MODEL PROGRESS. CONTRACTORS ARE RESPONSIBLE FOR REVIEWING THE DESIGN AND PROVIDING THEIR OWN CALCULATIONS AND AREAS FOR THE PURPOSES OF COST ESTIMATING / BIDDING. ALL QUANTITIES AND COST ASSUMPTIONS TO BE REVIEWED WITH AND APPROVED BY THE LANDSCAPE ARCHITECT.

THE CLIENT, AND/OR THE CLIENT'S CONTRACTOR, IS RESPONSIBLE FOR ATTAINING OR PROVIDING THE NECESSARY CONSTRUCTION PERMIT FOR CITY CODE COMPLIANCE.


Reserved for permit stamp Kundig Olson project: SOMMET ADDRESS PARK CITY, UT White Summit Development, LLC PO Box 980022 Park City, Utah 84098 <u>Acoustic Consultant</u> **BRC Acoustics** 1932 1st Ave, Suite 620 Seattle, WA 98101 <u>Pool Consultant</u> **Cloward H20** 2696 N University Ave, Suite 290 Provo, UT 84604 <u>Landscape Architect</u> **EPG Design** 6949 South High Tech Drive, Suite 100 Midvale, Utah 84047 <u>Specifications Writer</u> **Friday Group** 88 Mainelli Road Middlebury, VT <u>Code Consultant</u> **Holmes** 600 1st Avenue, Suite 200A Seattle, WA 98104 <u>Fire Protection Engineer</u> **Jensen Hughes** One Research Drive, Suite 305C Westborough, MA 01581 <u>Vertical Transportation Consulatant</u> **Lerch Bates** 19515 North Creek Parkway, Suite 304 Bothell, WA 98011 <u>Structural Engineer</u> **Magnusson Klemencic Associates** 1301 5th Ave, Suite 3200 Seattle, WA 98101 Lighting Designer 1319 SE MLK Blvd, Suite 210 Portland, Oregon 97219 Building Envelope Consultant RDH 2101 N 34th St Seattle, WA 98103 <u>Accessibility Consultant</u> **Studio Pacifica** 2144 Westlake Ave N, Suite F Seattle, WA 98109 <u>MEP Engineer</u> WSP USA 1001 Fourth Ave., Suite 3100 Seattle, WA 98154 _____ principal architect David Harris project manager_Grant Hardy____ drawn by__Grant Hardy____ _____ checked by <u>Checker</u> job no. 20052 date May 23, 2022 revisions: _____ _____ _____ _____ _____ _____ _____ _____ ----------_____ _____ _____ ----------<u>no. date</u> CONSTRUCTION


DOCUMENTS 95%

May 23, 2022

SITE DETAILS

L410

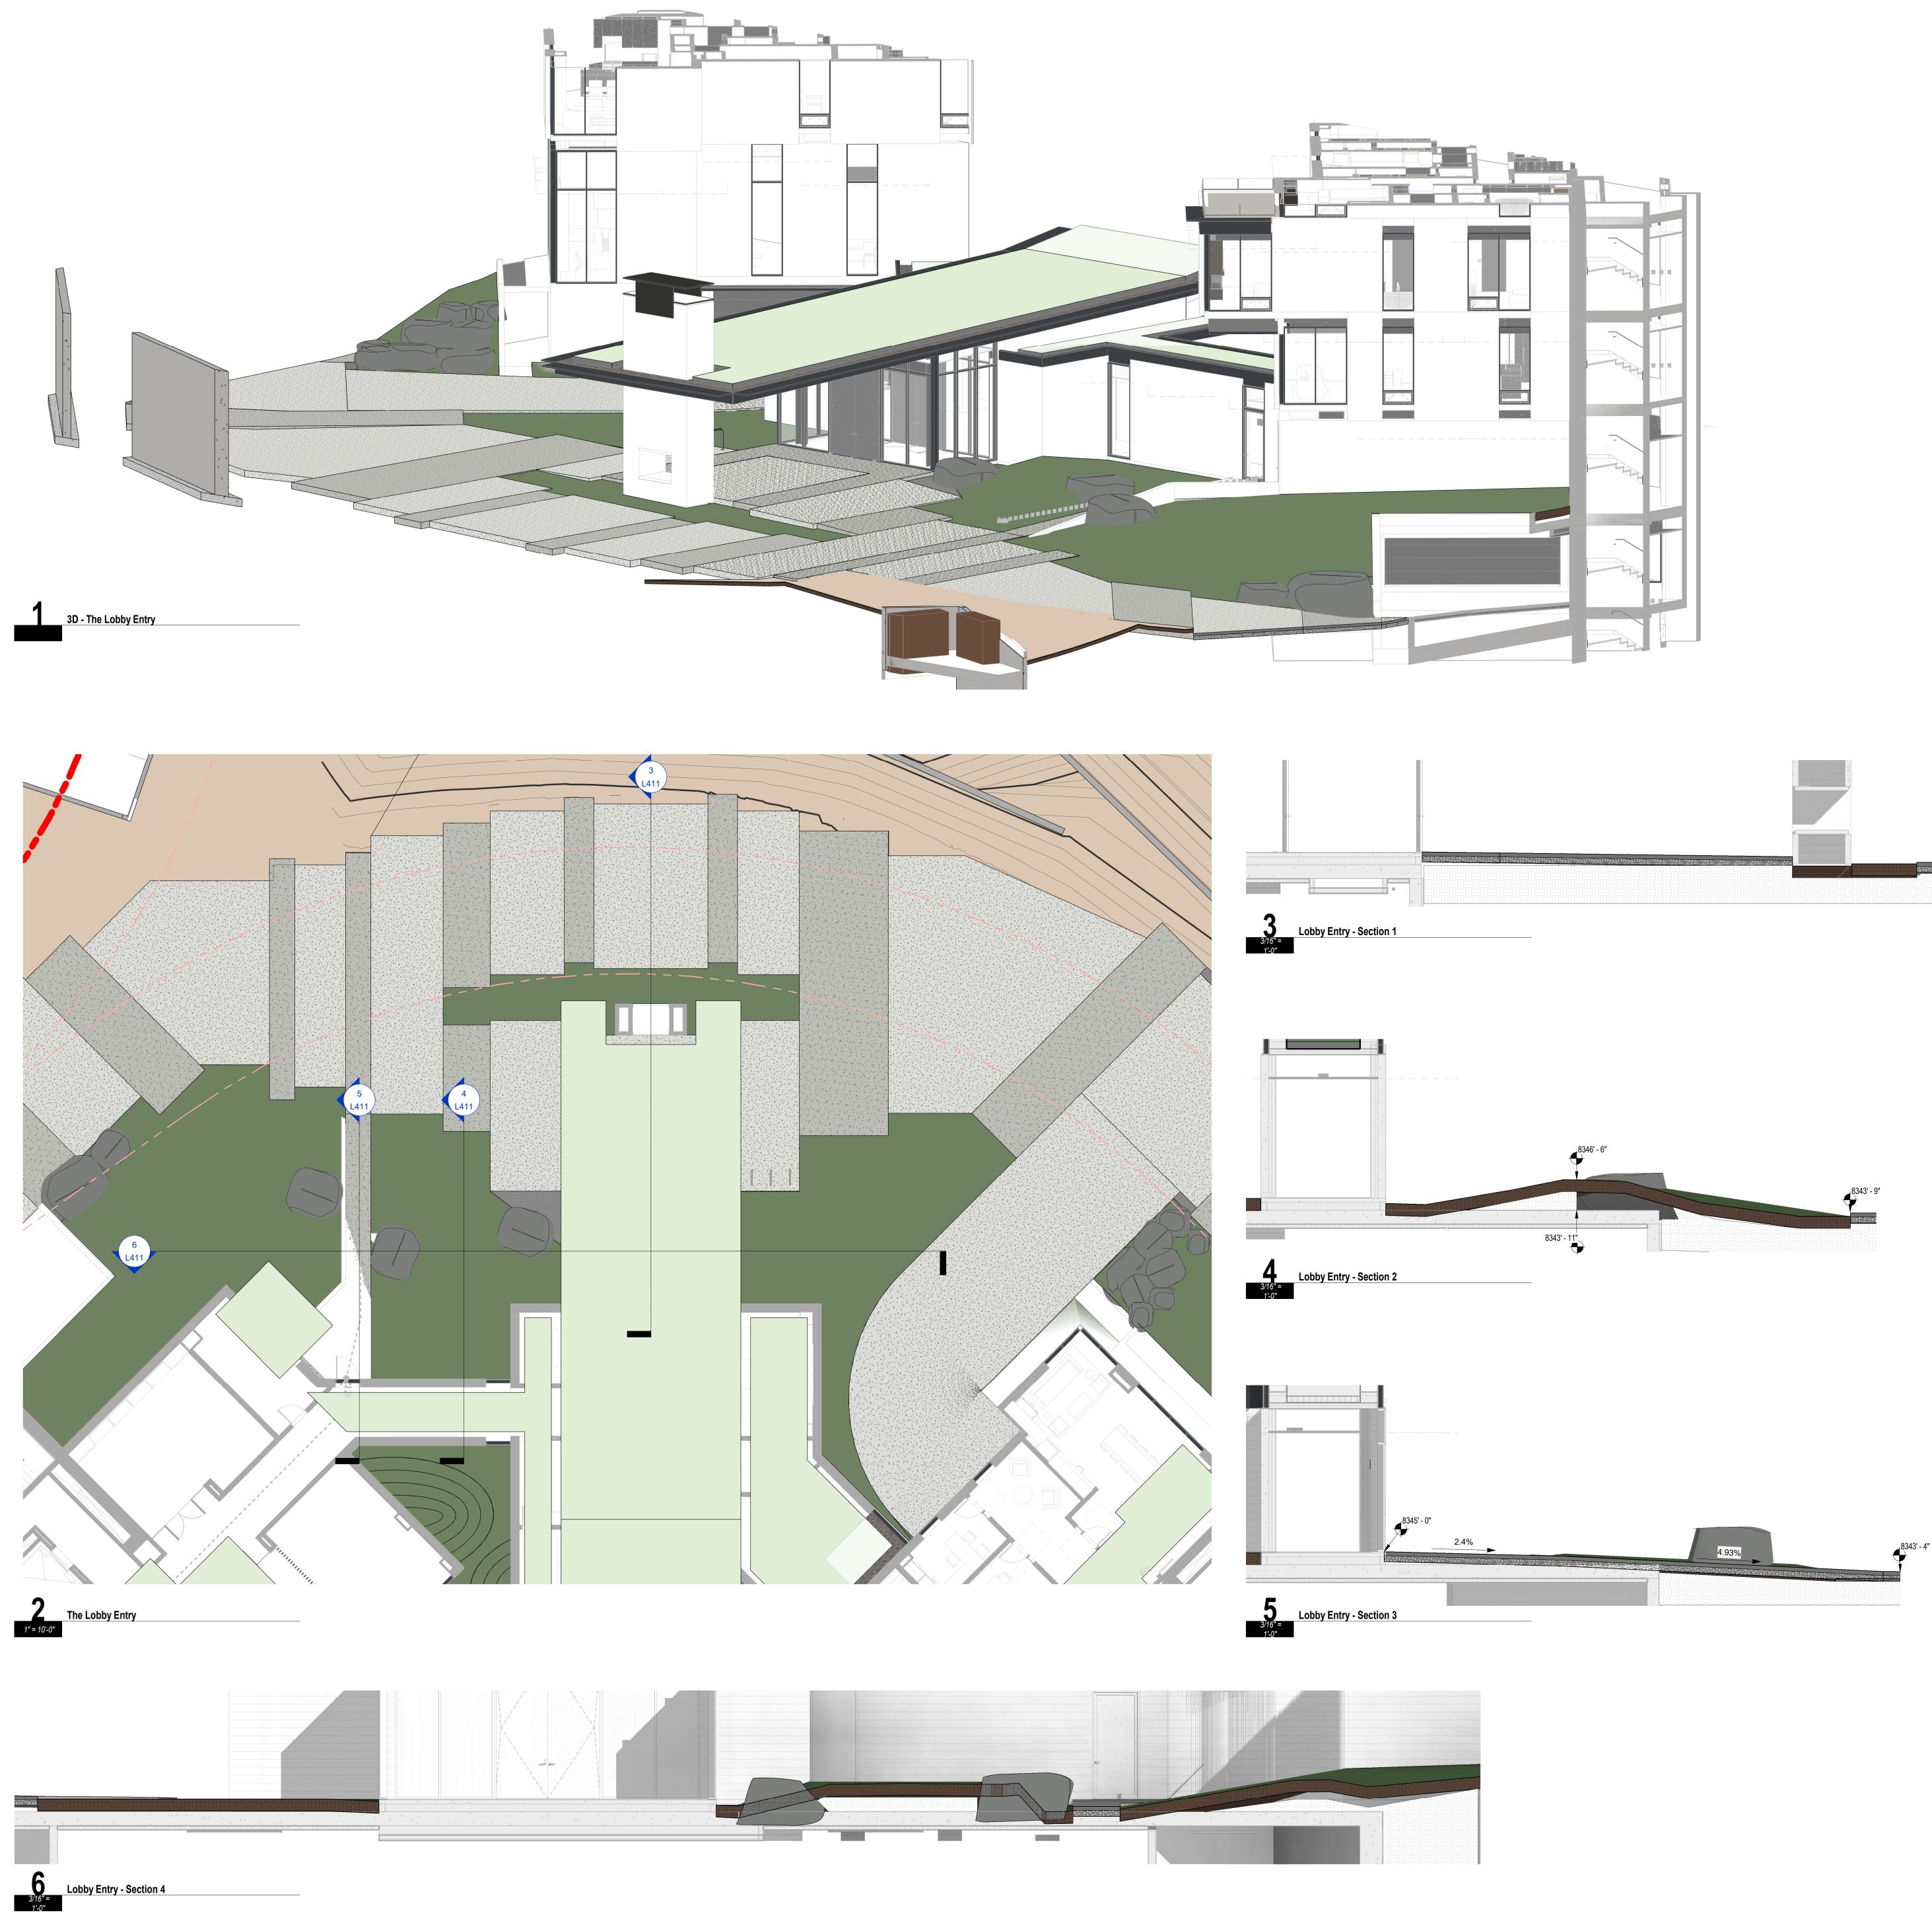

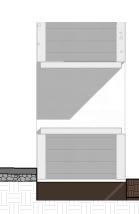

KEYNOTES

Keynote		Detail	SI
1/AG-CS	Crushed Stone with Agg Base	4/L401	1,076 SI
1/AG-RS	Mexican Pebble with Agg Base	6/L401	952 SI
1/PV-C	Concrete 4" - Broom Finish with Sawcut Scoring	2/L401	2,237 SI
1/PV-CAW4	Concrete 4"- White with Acid Wash with Sawcut Scoring		20,837 S
1/PV-CIC	Concrete 4"-Integral Color with Decorative Scoring	1/L401	6,042 S
1/UPV-STN - COPE	Stone Paver - Monolithic - 96x12x12 - Pool Coping	CLOWARD	470 S
1/UPV-STN-B	Basalt Paver - Monolithic - 96x12x2 - with Conc Base	12/L401	712 S
1/UPV-STN-BRID GE	Granite Paver - Monolithic - 96x12x2 - with Concrete Base Bridge	12/L401	121 S
1/UPV-STN-G	Granite Paver - Monolithic - 96x12x3 - with Concrete Base	12/L401	4,914 S
1/UPV-STN-G DRAIN	Granite Paver - Monolithic - 96x12x2 - with Trench Drain Under	6/L402	174 SI

02 JOINTS

Keynote		Detail		LF
∩ว				
03 siti	ESTAIRS			
Keynote			Detail	SF
3/STRS-BA 3/STRS-C	Basalt Treads on CIP Base - 6"x12"x5" Concrete Stair - 6" x 12" - Acid Wash Natural Gray w	ith Concrete with	13/401 15/L401	452 SF 1,489 SF
3/STRS-GR	Shadowline Granite Treads on Concrete Base - 6"x12"		13/401	1,272 SF
04				
U4 SITI	EWALLS			
Keynote		Detail	/SF / FF	
4/CW6	6" Concrete Wall Boardform	16/401	98 SF	
4/CW6-HT12 4/CW8	Hot Tub Wall - 12 8" Concrete Wall Boardform	17/401 16/401	480 SF 1,966 SF	
4/CW12	12" Concrete Wall Boardform		3,227 SF	
4/CW12-BASALT		17/401	970 SF	
4/CW24 4/CW24-BASALT	24" Concrete Wall Boardform	16/401 17/401	219 SF 278 SF	
***L404-L408 FOR IS	DMETRIC AND SECTION VIEWS OF WALLS THEIR ELEVATION	ON RELATIONSHIF	°S	
05 SITI	E AMENITIES			
Keynote		Detail		Count
5/BIKE	Surface Mount Mild Steel	7/L402		3
5/BOULDER	Basalt Boulder	18/401		113
5/FF	Pyre-T 96"x36"x15" - fire feature by Outdoor Elements	3/402		4
5/SF-1SEAT	MamaGreen BND011 BONDI BEAU	INT DES		15
	1-seater.0001			~
5/SF-4SEAT 5/SF-ADCHR	MamaGreen_BND023_BONDI BEAU 4-seater Grand Adirondack Chair - Ipe - The Best	INT DES		8
	Adirondack Chair.com			Ŭ
5/SF-ADCHR2	MammaGreen_BND001_BONDI Adirondack	INT DES		8
5/SF-BTABLE 5/SF-CHAIR	Bistro Table (TBD with ID) MamaGreen_Allux_Casual Chair (MZ037)	INT DES		3
5/SF-DINING1	MamaGreen_Allux Dining Table (MZ209)	INT DES		4
5/SF-DINING2	MamaGreen_Allux Dining Table (MZ211)	INT DES		3
5/SF-DNG2 5/SF-LOUNG 1	Dining Table (Interior Designer) MamaGreen Allux Lounger with wooden wheels	INT DES INT DES		1
J/3F-LOUNG_1	(MZ500)	INT DES		ŭ
5/SF_TABLE-SIDE 5/WF-POOL	 18" Side Table - Per Interior Design POOL 	INT DES CLOWARD		8
	Hot Tub			
5/WF-HT		CLOWARD		208 SF
06 SITI	E RAILINGS AND FENCES			
Keynote		Detail		LF
	Kukia Elat Space Wire Mach 10"	0/1 400		451
6/GR18 6/GR42	Kukio - Flat - Space - Wire Mesh - 18" Kukio - Flat - Space - Wire Mesh - 42"	8/L402 1/L403		45' 27'
6/HR36	Kukio - Posts - Flat - Spaced - 36"	6/L403		157'
				228'
	NATCH IN WITH THE OKA DETAIL FOR THE KUKIO HAND / (IATIONS OF NO-MESH AND HEIGHT DIFFERENCES	guardrail. Adju	ST DESIGN TO M	EET
07 SIT	ELIGHTING			
07 SIT	ELIGHTING	Detail		Count
	E LIGHTING	Detail		Count
Keynote		Detail		Count
Keynote	E LIGHTING E DRAINAGE			
Keynote 08 SITI		Detail Detail		Count
Keynote				
Keynote				
Keynote 08 SITI Keynote Keynote	E DRAINAGE	Detail		Count
Keynote 08 SITI Keynote Keynote 09 PLA		Detail Detail		Count Length
Keynote 08 SITI Keynote 09 PLA Keynote	E DRAINAGE	Detail		Count Length SF
Keynote 08 SITI Keynote Keynote 09 PLA	E DRAINAGE NTING AREAS Slope Stabilization / Native Alpine Groundcover	Detail Detail		Count Length
Keynote 08 SITI Keynote 09 PLA Keynote	E DRAINAGE	Detail Detail		Count Length SF
Keynote 08 SITI Keynote 09 PLA Keynote 9/NPA	E DRAINAGE NTING AREAS Slope Stabilization / Native Alpine Groundcover Landscaping Areas	Detail Detail		Count Length SF 62,637 SF
Keynote 08 SITI Keynote 09 PLA Keynote 9/NPA 9/PA	E DRAINAGE NTING AREAS Slope Stabilization / Native Alpine Groundcover Landscaping Areas Planting Area	Detail Detail		Count Length SF 62,637 SF 26,910 SF
Keynote OSSITI Keynote Keynote OSPLA Keynote 9/NPA 9/PA 9/PA	E DRAINAGE NTING AREAS Slope Stabilization / Native Alpine Groundcover Landscaping Areas Planting Area Lawn	Detail Detail		Count Length SF 62,637 SF 26,910 SF
Keynote OSSITI Keynote Keynote OSPLA Keynote 9/NPA 9/PA 9/SOD-LAWN	E DRAINAGE NTING AREAS Slope Stabilization / Native Alpine Groundcover Landscaping Areas Planting Area	Detail Detail		Count Length SF 62,637 SF 26,910 SF

Reserved for permit stamp dig Kur Olson project: SOMME ADDRESS PARK CITY, White Summit Development, LLC PO Box 980022 Park City, Utah 84098 <u>Acoustic Consultant</u> **BRC Acoustics** 1932 1st Ave, Suite 620 Seattle, WA 98101 <u>Pool Consultant</u> **Cloward H20** 2696 N University Ave, Suite 290 Provo, UT 84604 <u>Landscape Architect</u> **EPG Design** 6949 South High Tech Drive, Suite 100 Midvale, Utah 84047 <u>Specifications Writer</u> **Friday Group** 88 Mainelli Road Middlebury, VT <u>Code Consultant</u> **Holmes** 600 1st Avenue, Suite 200A Seattle, WA 98104 <u>Fire Protection Engineer</u> **Jensen Hughes** One Research Drive, Suite 305C Westborough, MA 01581 <u>Vertical Transportation Consulatant</u> **Lerch Bates** 19515 North Creek Parkway, Suite 304 Bothell, WA 98011 <u>Structural Engineer</u> **Magnusson Klemencic Associates** 1301 5th Ave, Suite 3200 Seattle, WA 98101 Lighting Designer 1319 SE MLK Blvd, Suite 210 Portland, Oregon 97219 Building Envelope Consultant RDH 2101 N 34th St Seattle, WA 98103 <u>Accessibility Consultant</u> **Studio Pacifica** 2144 Westlake Ave N, Suite F Seattle, WA 98109 <u>MEP Engineer</u> WSP USA 1001 Fourth Ave., Suite 3100 Seattle, WA 98154 _____ principal architect David Harris project manager_Grant Hardy____ drawn by__Grant Hardy____ _____ checked by <u>Checker</u> job no. 20052 date May 23, 2022 revisions: -----_____ _____ _____ _____ _____ _____ _____ _____ _____ _____ _____ _____ -----_____ no. date ___by___

CONSTRUCTION DOCUMENTS 95%

May 23, 2022

L411


SITE DETAILS

DISCLAIMER:

THE DESIGNS SHOWN AND DESCRIBED HERIN (INCLUDING ALL TECHNICAL DRAWINGS, GRAPHIC REPRESENTATIONS, AND MODELS THEREOF) ARE PROPRIETARY AND CAN NOT BE COPIED, DUPLICATED, OR COMMERCIALLY EXPLOITED IN WHOLE OR IN PART WITHOUT THE SOLE AND EXPRESS WRITTEN PERMISSION FROM ENVIRONMENTAL PLANNING GROUP GROUP (EPG).

ENVIRONMENTAL PLANNING GROUP GROUP (EPG) PROVIDED QUANTITIES ARE CALCULATED BASED ON THE 3D MODEL PROGRESS. CONTRACTORS ARE RESPONSIBLE FOR REVIEWING THE DESIGN AND PROVIDING THEIR OWN CALCULATIONS AND AREAS FOR THE PURPOSES OF COST ESTIMATING / BIDDING. ALL QUANTITIES AND COST ASSUMPTIONS TO BE REVIEWED WITH AND APPROVED BY THE LANDSCAPE ARCHITECT.

THE CLIENT, AND/OR THE CLIENT'S CONTRACTOR, IS RESPONSIBLE FOR ATTAINING OR PROVIDING THE NECESSARY CONSTRUCTION PERMIT FOR CITY CODE COMPLIANCE.

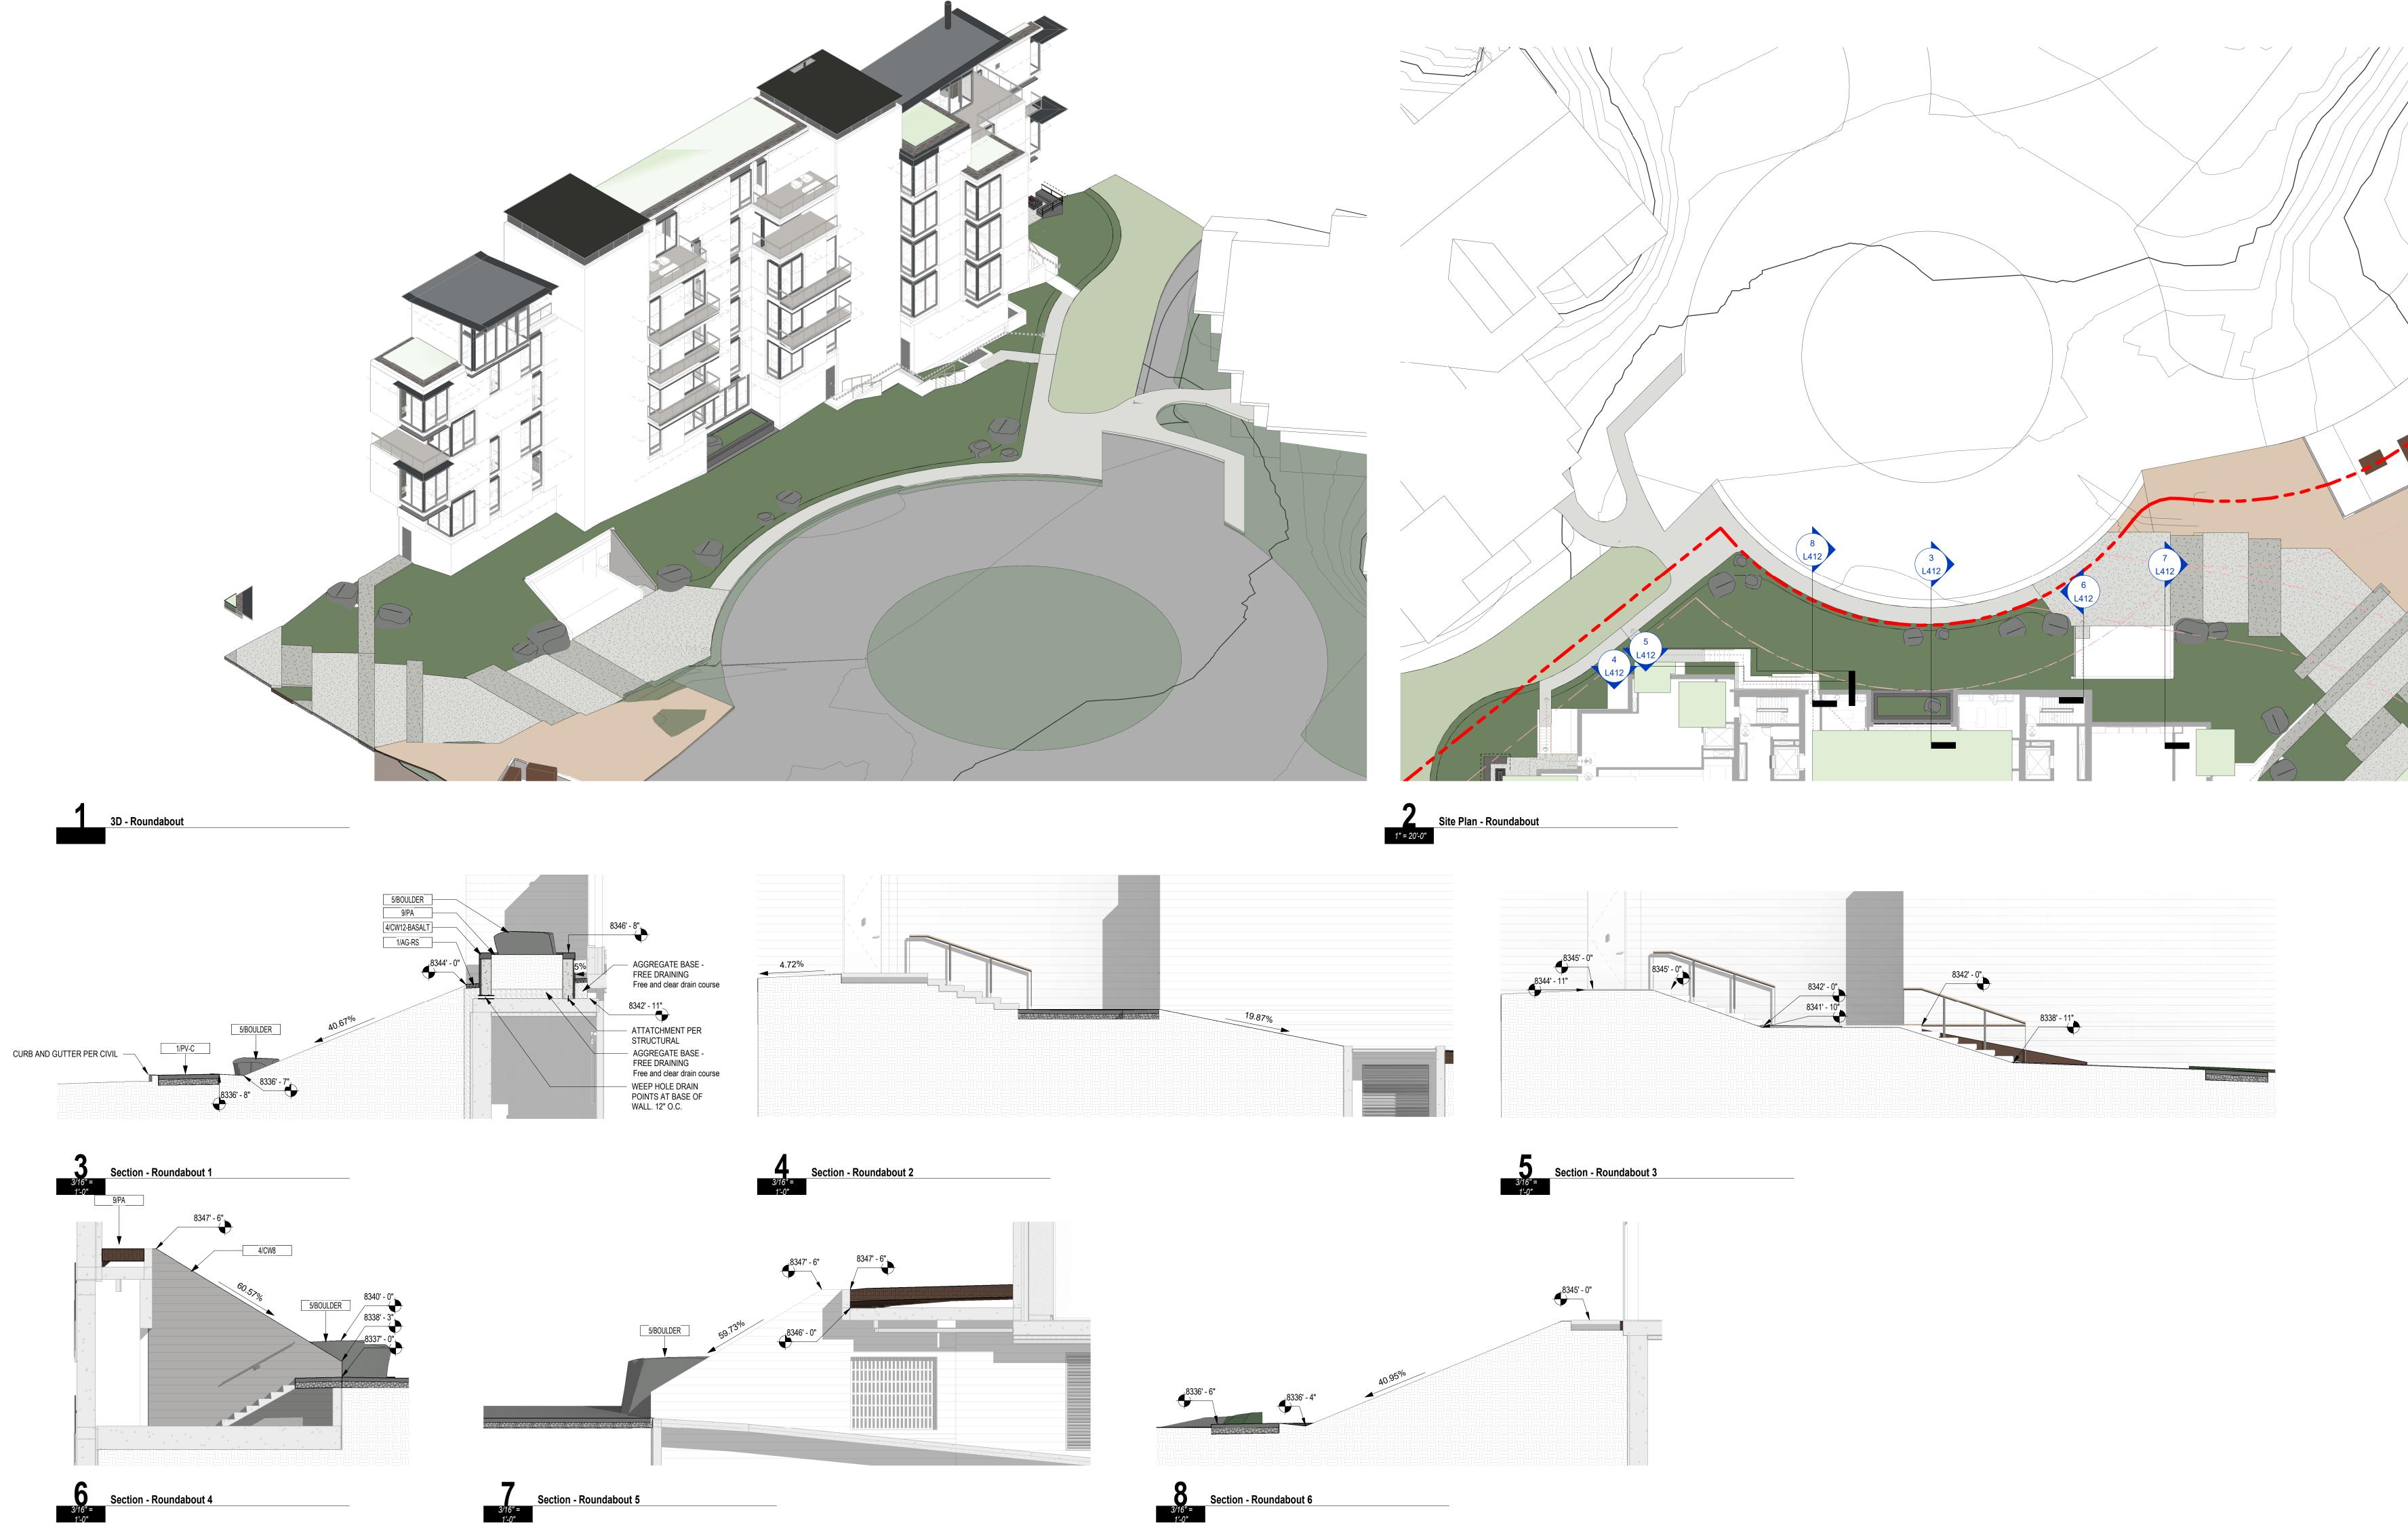

KEYNOTES

Keynote		Detail	SI
1/AG-CS	Crushed Stone with Agg Base	4/L401	1,076 SI
1/AG-RS	Mexican Pebble with Agg Base	6/L401	952 SI
1/PV-C	Concrete 4" - Broom Finish with Sawcut Scoring	2/L401	2,237 SI
1/PV-CAW4	Concrete 4"- White with Acid Wash with Sawcut Scoring		20,837 S
1/PV-CIC	Concrete 4"-Integral Color with Decorative Scoring	1/L401	6,042 S
1/UPV-STN - COPE	Stone Paver - Monolithic - 96x12x12 - Pool Coping	CLOWARD	470 SI
1/UPV-STN-B	Basalt Paver - Monolithic - 96x12x2 - with Conc Base	12/L401	712 S
1/UPV-STN-BRID GE	Granite Paver - Monolithic - 96x12x2 - with Concrete Base Bridge	12/L401	121 S
1/UPV-STN-G	Granite Paver - Monolithic - 96x12x3 - with Concrete Base	12/L401	4,914 SI
1/UPV-STN-G DRAIN	Granite Paver - Monolithic - 96x12x2 - with Trench Drain Under	6/L402	174 S

02 JOINTS

Keynote		Detail		l
03 err	E STAIRS			
Keynote	ESTAIRS		Detail	:
3/STRS-BA 3/STRS-C	Basalt Treads on CIP Base - 6"x12"x5" Concrete Stair - 6" x 12" - Acid Wash Natural Gray w	ith Concrete with	13/401 15/L401	452 \$ 1,489 \$
3/STRS-GR	Shadowline Granite Treads on Concrete Base - 6"x12"		13/401	1,272
• •				,, <u>_,</u>
	E WALLS	Detail VS	F / FF	
Keynote	C" Concrete Wall Departform			
4/CW6 4/CW6-HT12	6" Concrete Wall Boardform Hot Tub Wall - 12		98 SF 80 SF	
4/CW8	8" Concrete Wall Boardform	1	66 SF	
4/CW12 4/CW12-BASALT	12" Concrete Wall Boardform		27 SF 70 SF	
4/CW24	24" Concrete Wall Boardform		19 SF	
4/CW24-BASALT	24" Basalt		78 SF	
~ -	SOMETRIC AND SECTION VIEWS OF WALLS THEIR ELEVATION	ON RELATIONSHIPS		
05 si	E AMENITIES			
Keynote		Detail		C
5/BIKE	Surface Mount Mild Steel	7/L402		
5/BOULDER	Basalt Boulder	18/401		
5/FF	Pyre-T 96"x36"x15" - fire feature by Outdoor Elements	3/402		
5/SF-1SEAT	MamaGreen_BND011_BONDI BEAU 1-seater.0001	INT DES		
5/SF-4SEAT	MamaGreen_BND023_BONDI BEAU 4-seater	INT DES		
5/SF-ADCHR	Grand Adirondack Chair - Ipe - The Best Adirondack Chair.com	INT DES		
5/SF-ADCHR2	MammaGreen_BND001_BONDI Adirondack	INT DES		
5/SF-BTABLE	Bistro Table (TBD with ID)	INT DES		
5/SF-CHAIR	MamaGreen_Allux_Casual Chair (MZ037)	INT DES		
5/SF-DINING1 5/SF-DINING2	MamaGreen_Allux Dining Table (MZ209) MamaGreen_Allux Dining Table (MZ211)	INT DES INT DES		
5/SF-DNG2	Dining Table (Interior Designer)	INT DES		
5/SF-LOUNG_1	MamaGreen_Allux_Lounger with wooden wheels (MZ500)	INT DES		
5/SF_TABLE-SIE 5/WF-POOL		INT DES CLOWARD		
5/WF-HT	Hot Tub	CLOWARD		208 \$
00				
	E RAILINGS AND FENCES			
Keynote		Detail		
6/GR18	Kukio - Flat - Space - Wire Mesh - 18"	8/L402		4
6/GR42	Kukio - Flat - Space - Wire Mesh - 42"	1/L403		2
6/HR36	Kukio - Posts - Flat - Spaced - 36"	6/L403		1 2
) MATCH IN WITH THE OKA DETAIL FOR THE KUKIO HAND / (RIATIONS OF NO-MESH AND HEIGHT DIFFERENCES	JUARDRAIL. ADJUST	DESIGN TO N	IEEI
07				
UI SIT Keynote	E LIGHTING	Detail		Cou
Reynole		Detail		000
Keynote	E DRAINAGE	Detail		Cou
		Dotaii		00
Keynote		Detail		Lenç
				2010
	ANTING AREAS			
Keynote		Detail		:
9/NPA	Slope Stabilization / Native Alpine Groundcover Landscaping Areas			62,637
9/PA	Lanoscaping Areas Planting Area			26,910
9/SOD-LAWN	Lawn			6,592
10				
	SCELLANOUS ELEMENTS			
Keynote		Detail		Co

Reserved for permit stamp dig Kur Olson project: SOMMET ADDRESS PARK CITY, U White Summit Development, LLC PO Box 980022 Park City, Utah 84098 <u>Acoustic Consultant</u> **BRC Acoustics** 1932 1st Ave, Suite 620 Seattle, WA 98101 <u>Pool Consultant</u> **Cloward H20** 2696 N University Ave, Suite 290 Provo, UT 84604 <u>Landscape Architect</u> **EPG Design** 6949 South High Tech Drive, Suite 100 Midvale, Utah 84047 <u>Specifications Writer</u> **Friday Group** 88 Mainelli Road Middlebury, VT <u>Code Consultant</u> **Holmes** 600 1st Avenue, Suite 200A Seattle, WA 98104 <u>Fire Protection Engineer</u> **Jensen Hughes** One Research Drive, Suite 305C Westborough, MA 01581 <u>Vertical Transportation Consulatant</u> **Lerch Bates** 19515 North Creek Parkway, Suite 304 Bothell, WA 98011 <u>Structural Engineer</u> **Magnusson Klemencic Associates** 1301 5th Ave, Suite 3200 Seattle, WA 98101 Lighting Designer **O**-1319 SE MLK Blvd, Suite 210 Portland, Oregon 97219 Building Envelope Consultant RDH 2101 N 34th St Seattle, WA 98103 <u>Accessibility Consultant</u> **Studio Pacifica** 2144 Westlake Ave N, Suite F Seattle, WA 98109 <u>MEP Engineer</u> WSP USA 1001 Fourth Ave., Suite 3100 Seattle, WA 98154 _____ principal architect David Harris project manager<u>Grant Hardy</u> drawn by__Grant Hardy____ _____ checked by <u>Checker</u> job no. 20052 date May 23, 2022 revisions: _____ _____ _____ _____ _____ . _____ _____ _____ _____ _____ _____ _____ _____ _____ _____ -----_____ _____ -----_____ _____ _____ no. date by CONSTRUCTION DOCUMENTS 95% May 23, 2022

THE DESIGNS SHOWN AND DESCRIBED HERIN (INCLUDING ALL TECHNICAL DRAWINGS, GRAPHIC REPRESENTATIONS, AND MODELS THEREOF) ARE PROPRIETARY AND CAN NOT BE COPIED, DUPLICATED, OR COMMERCIALLY EXPLOITED IN WHOLE OR IN PART WITHOUT THE SOLE AND EXPRESS WRITTEN PERMISSION FROM ENVIRONMENTAL PLANNING GROUP GROUP (EPG). ENVIRONMENTAL PLANNING GROUP GROUP (EPG) PROVIDED QUANTITIES ARE CALCULATED BASED ON THE 3D MODEL PROGRESS. CONTRACTORS ARE RESPONSIBLE FOR REVIEWING THE DESIGN AND PROVIDING THEIR OWN CALCULATIONS AND AREAS FOR THE PURPOSES OF COST ESTIMATING / BIDDING. ALL QUANTITIES AND COST ASSUMPTIONS TO BE REVIEWED WITH AND ADDREVIED AND THE ADDREVIEW ADDREVIEWED WITH AND APPROVED BY THE LANDSCAPE ARCHITECT.

THE CLIENT, AND/OR THE CLIENT'S CONTRACTOR, IS RESPONSIBLE FOR ATTAINING OR PROVIDING THE NECESSARY CONSTRUCTION PERMIT FOR CITY CODE COMPLIANCE.

DISCLAIMER:

SITE DETAILS

L412