

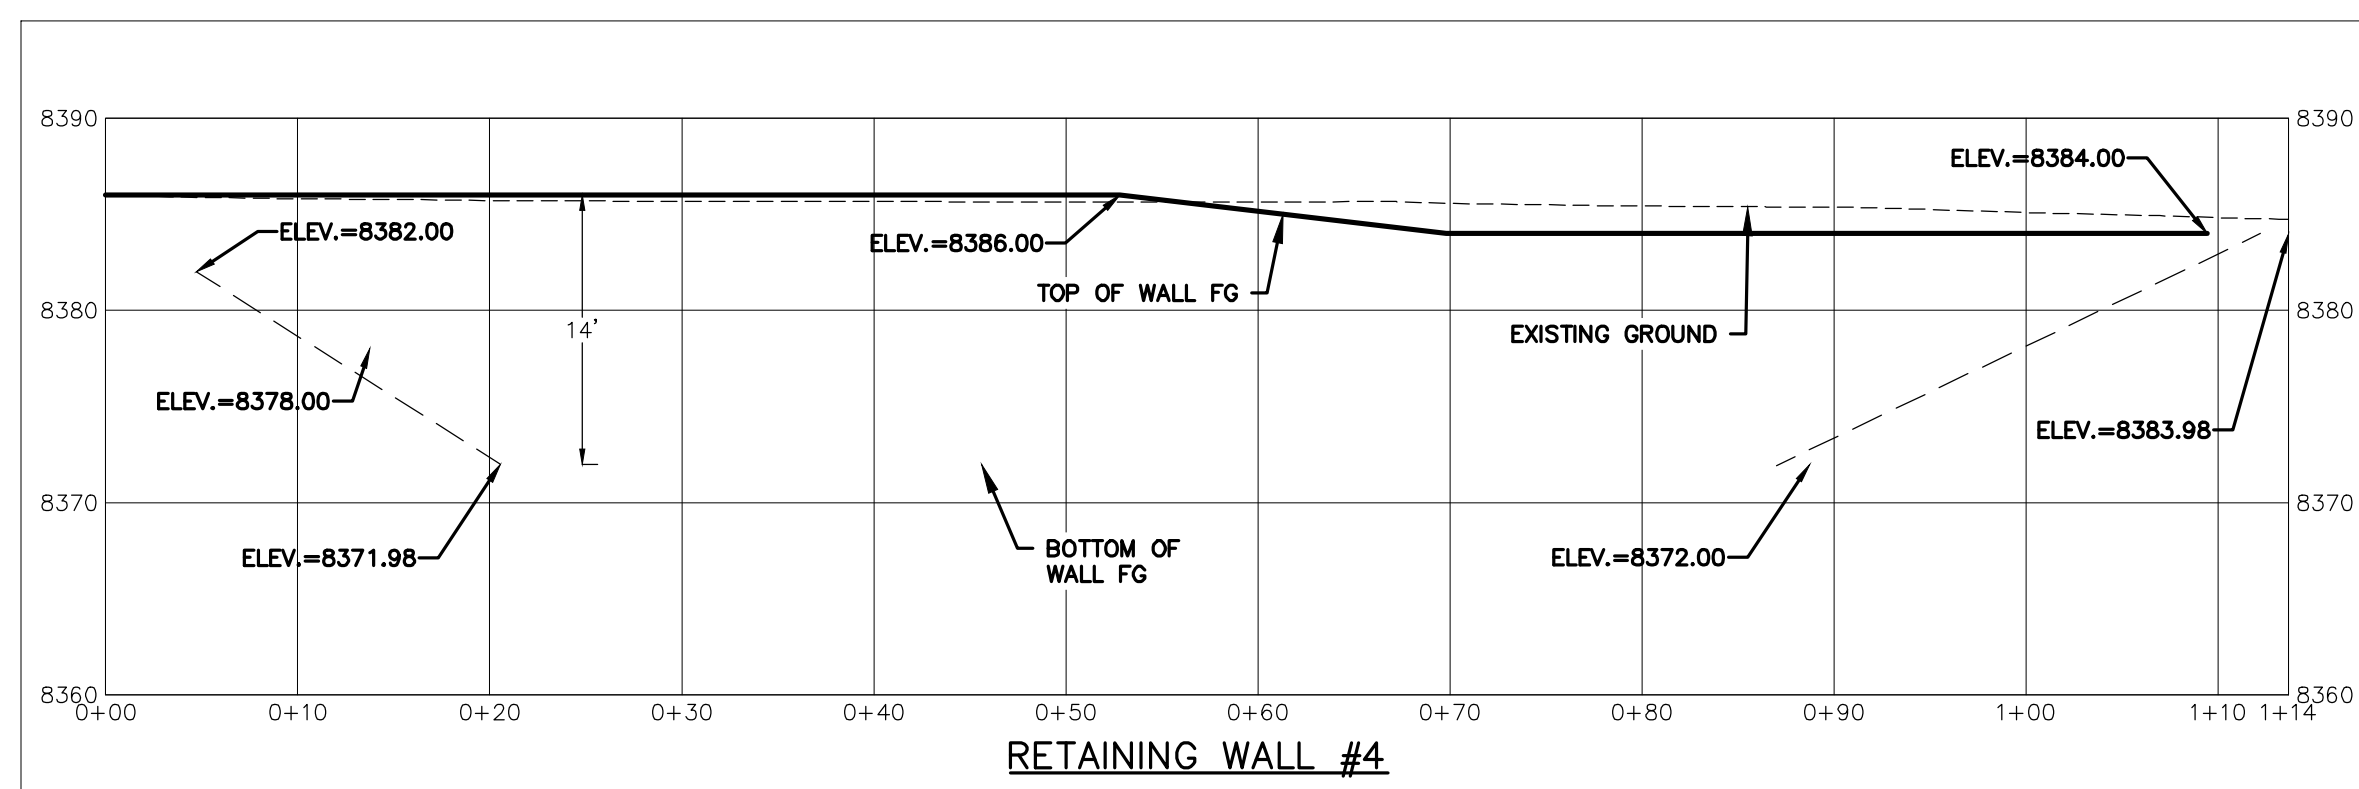
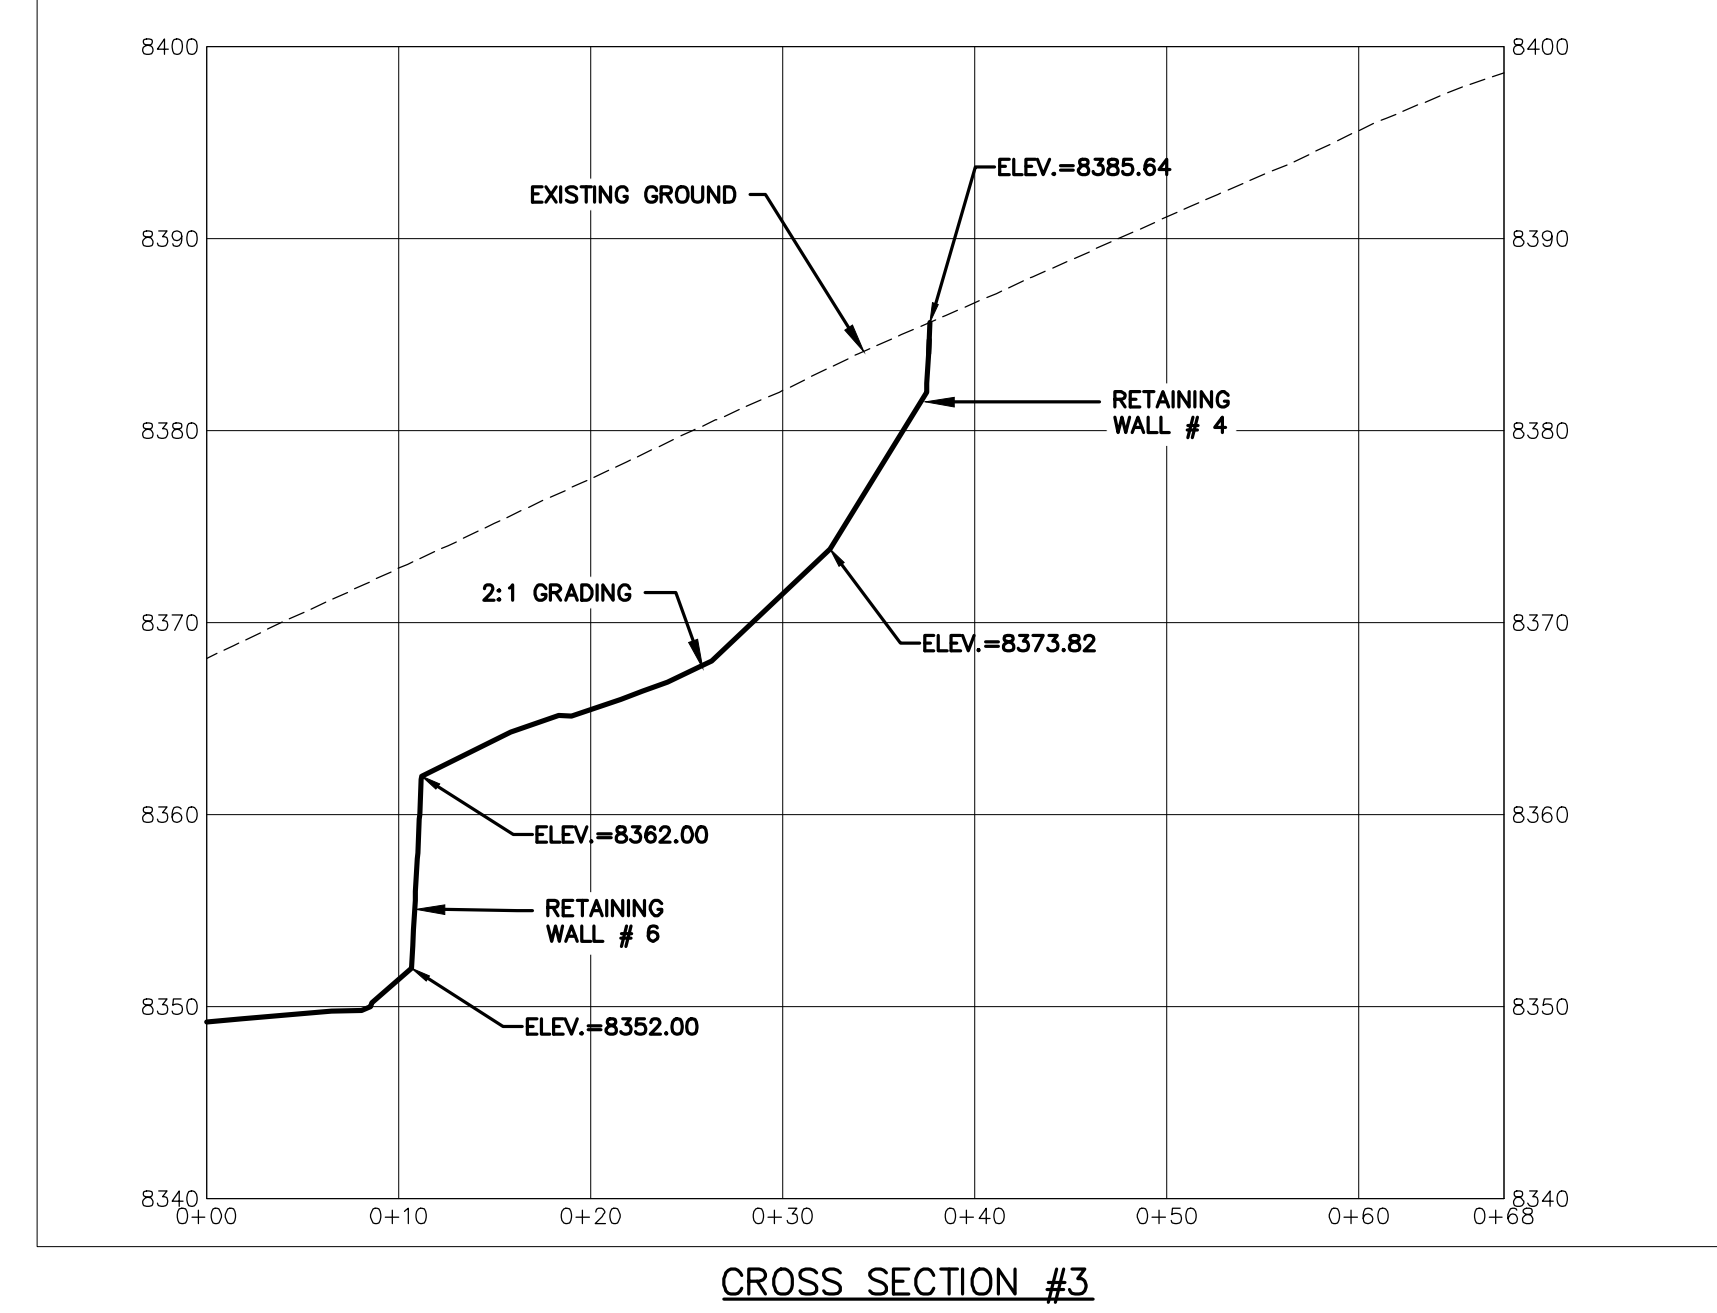
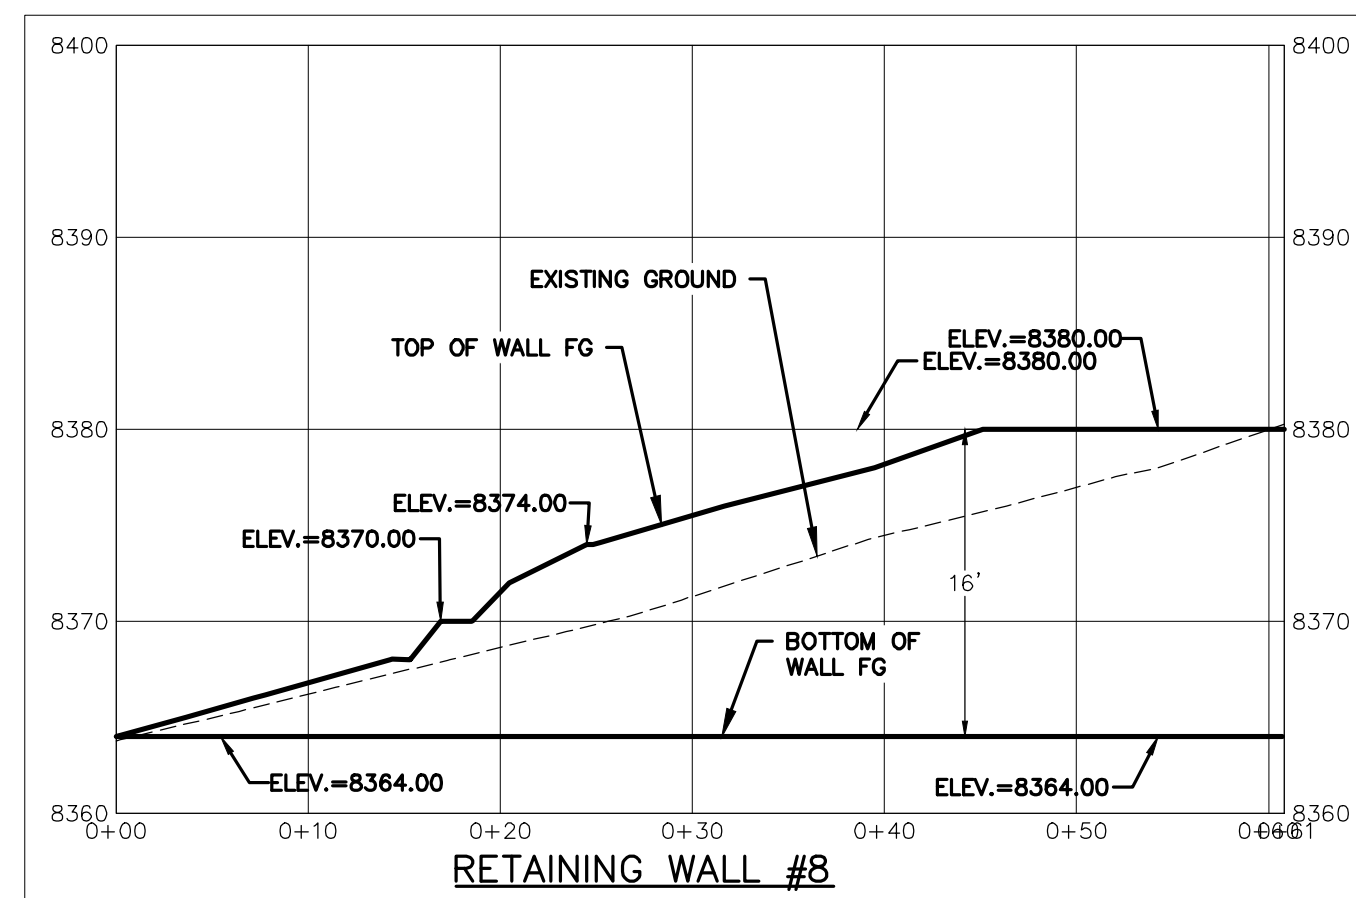
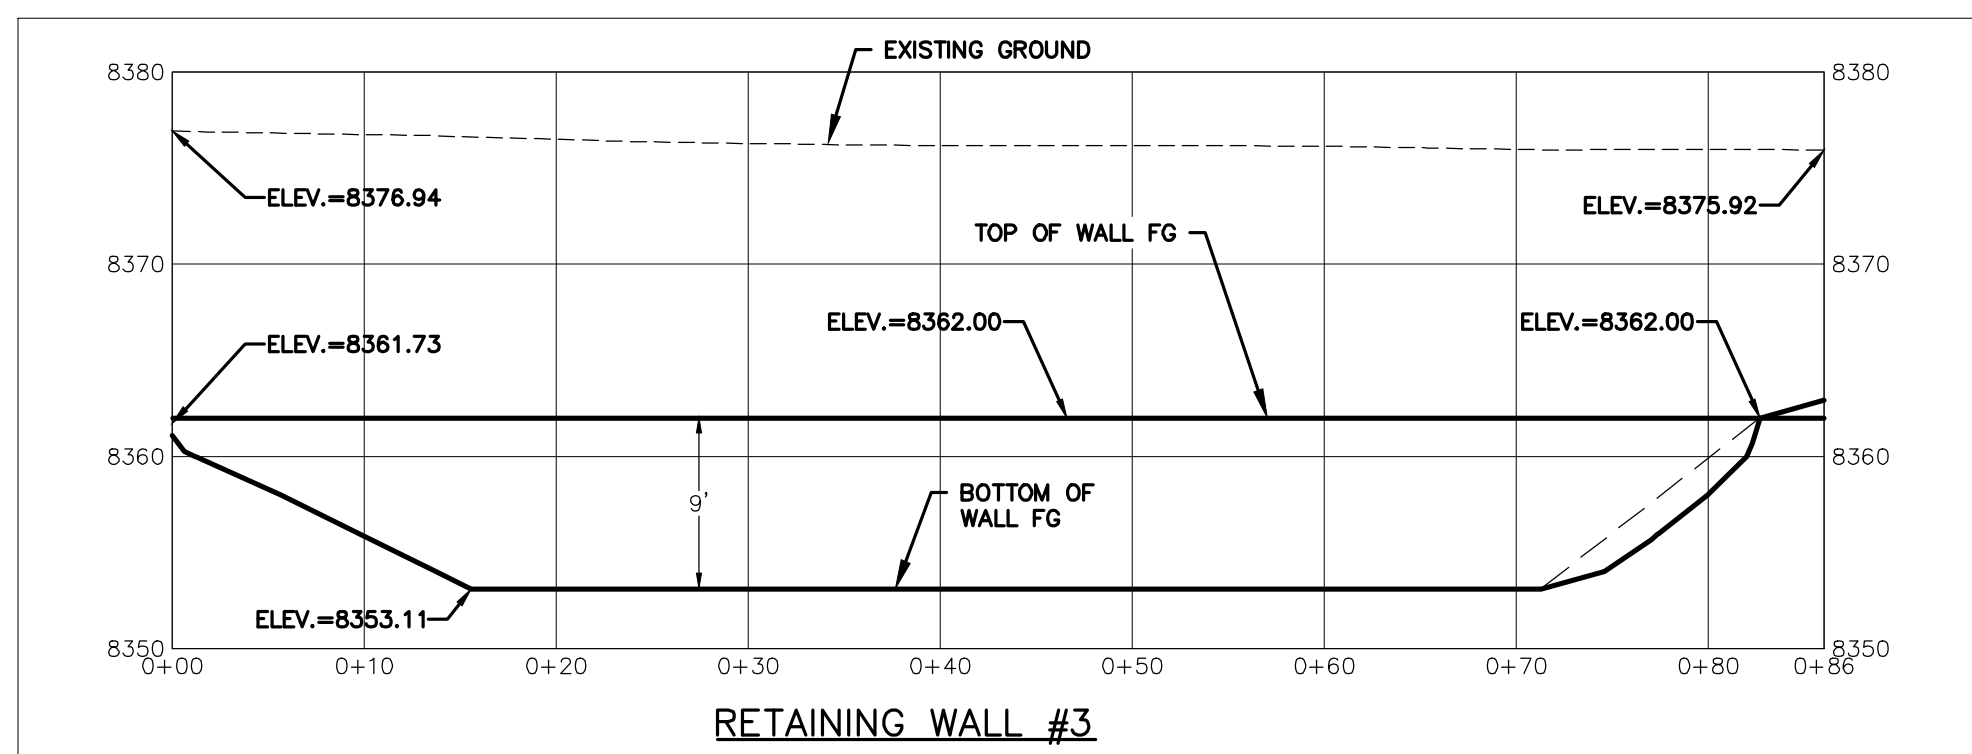
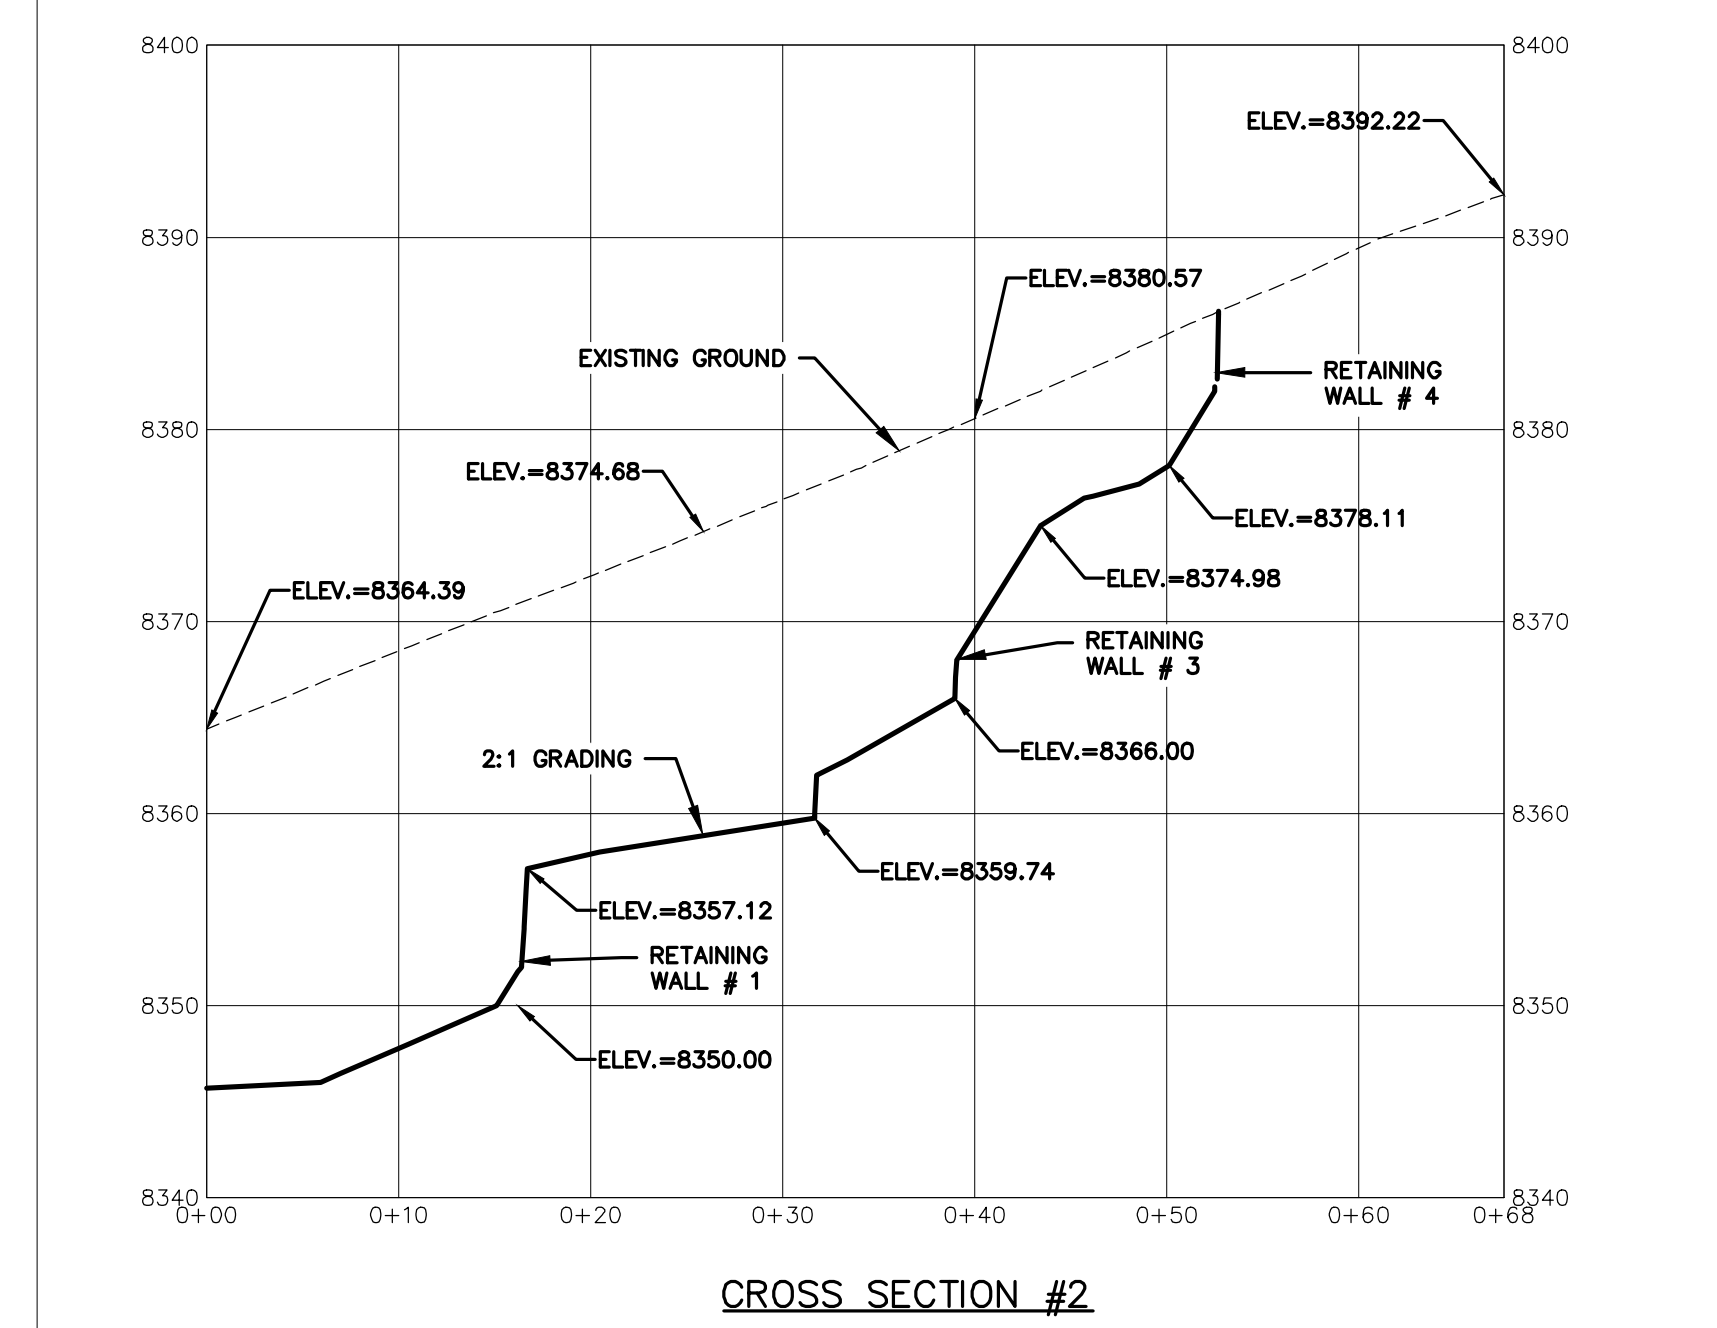
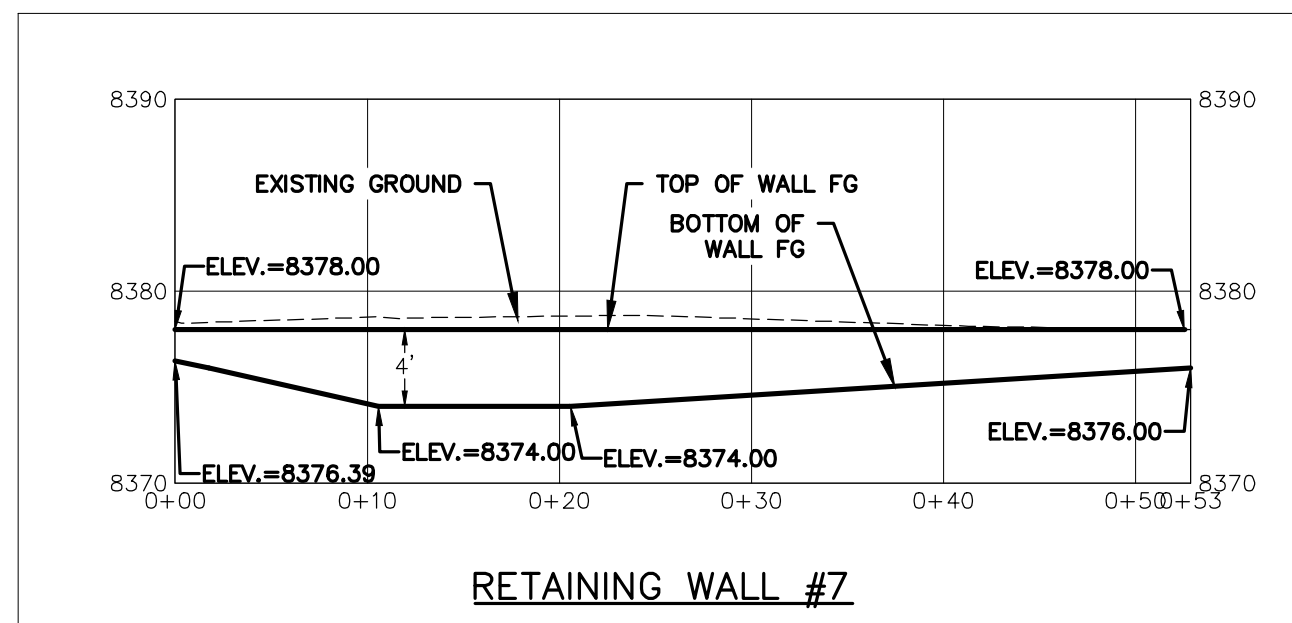
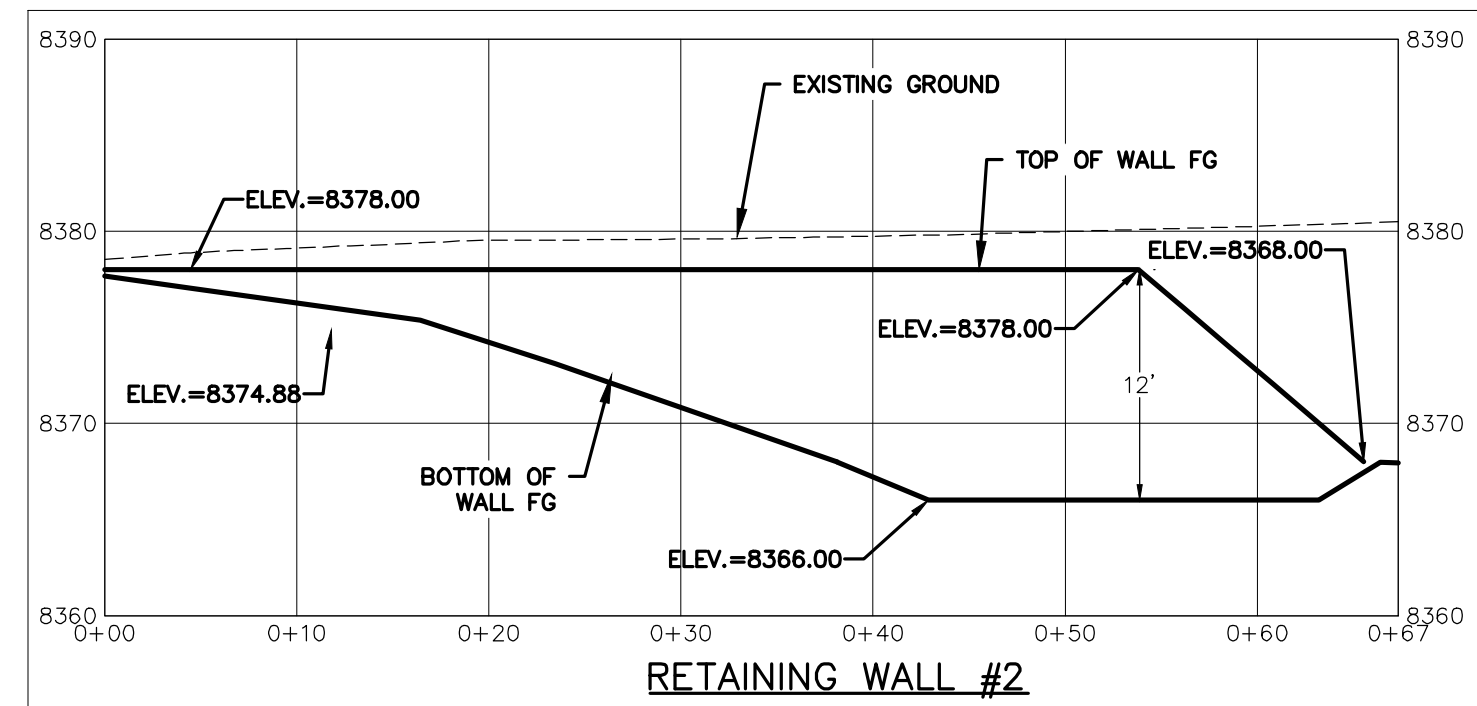
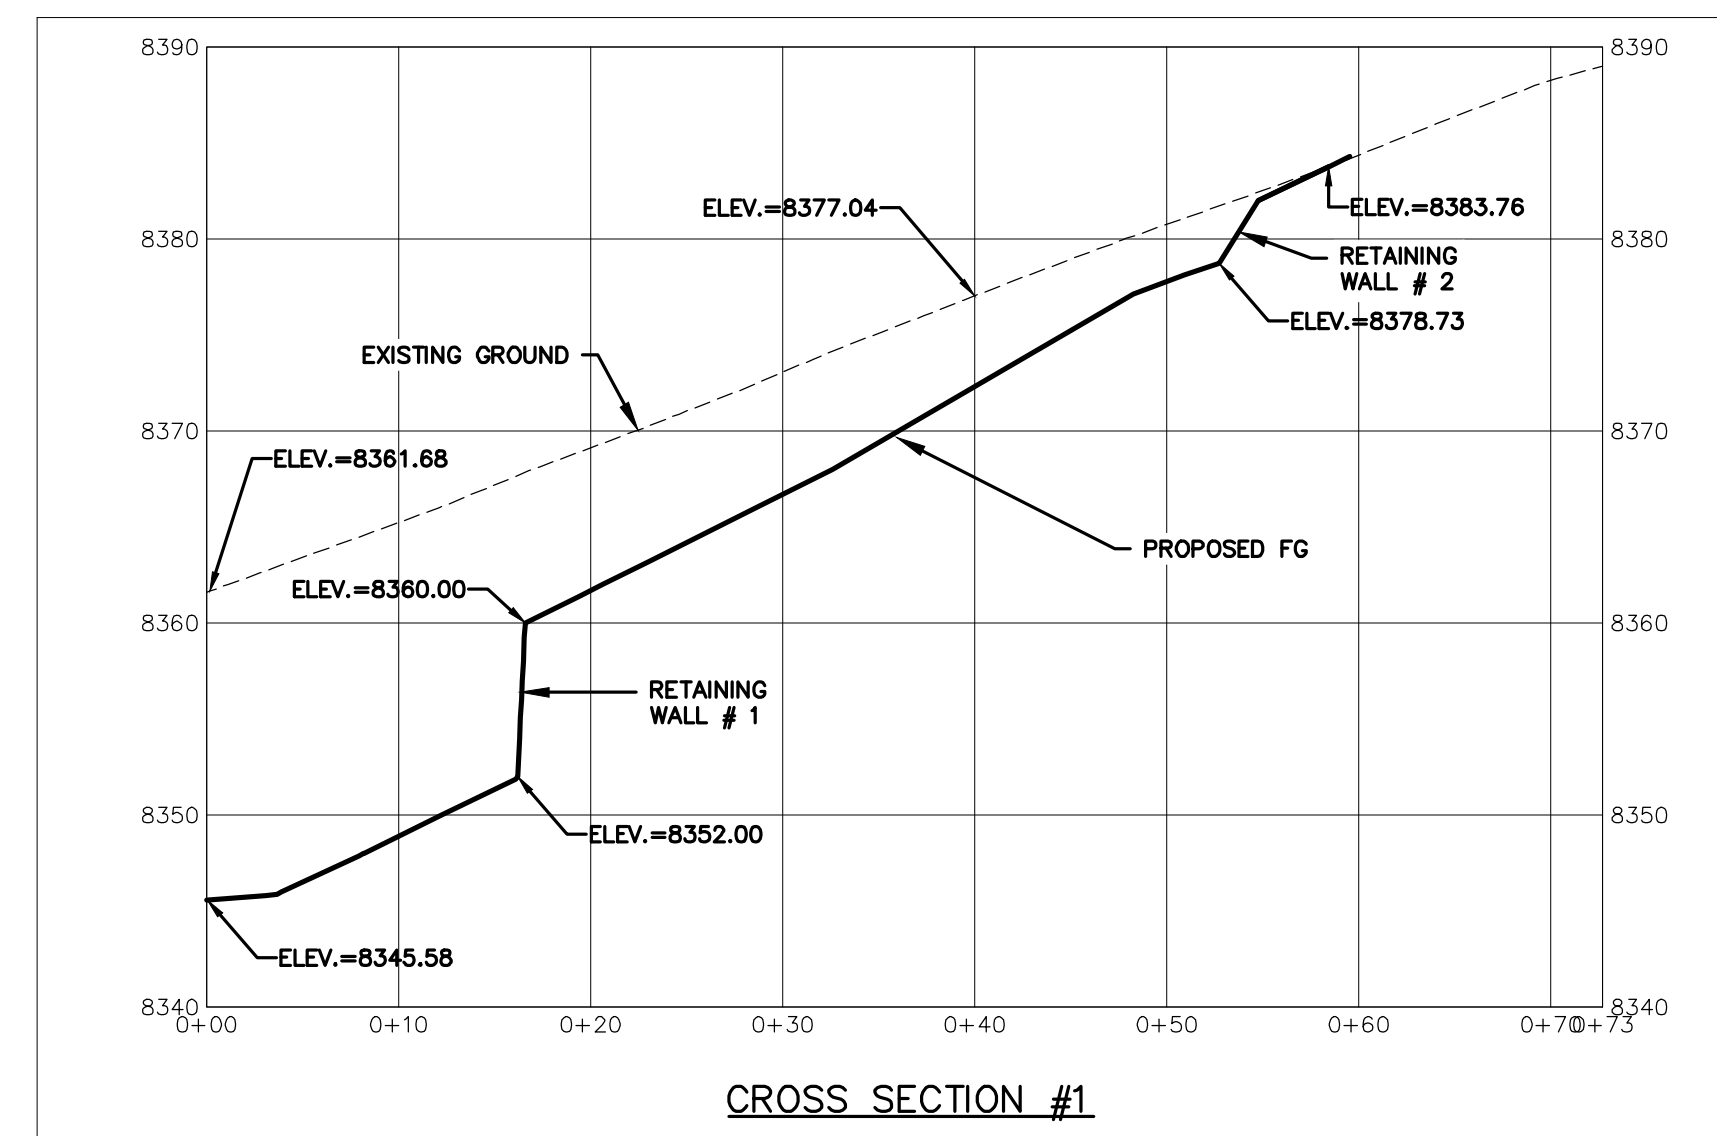
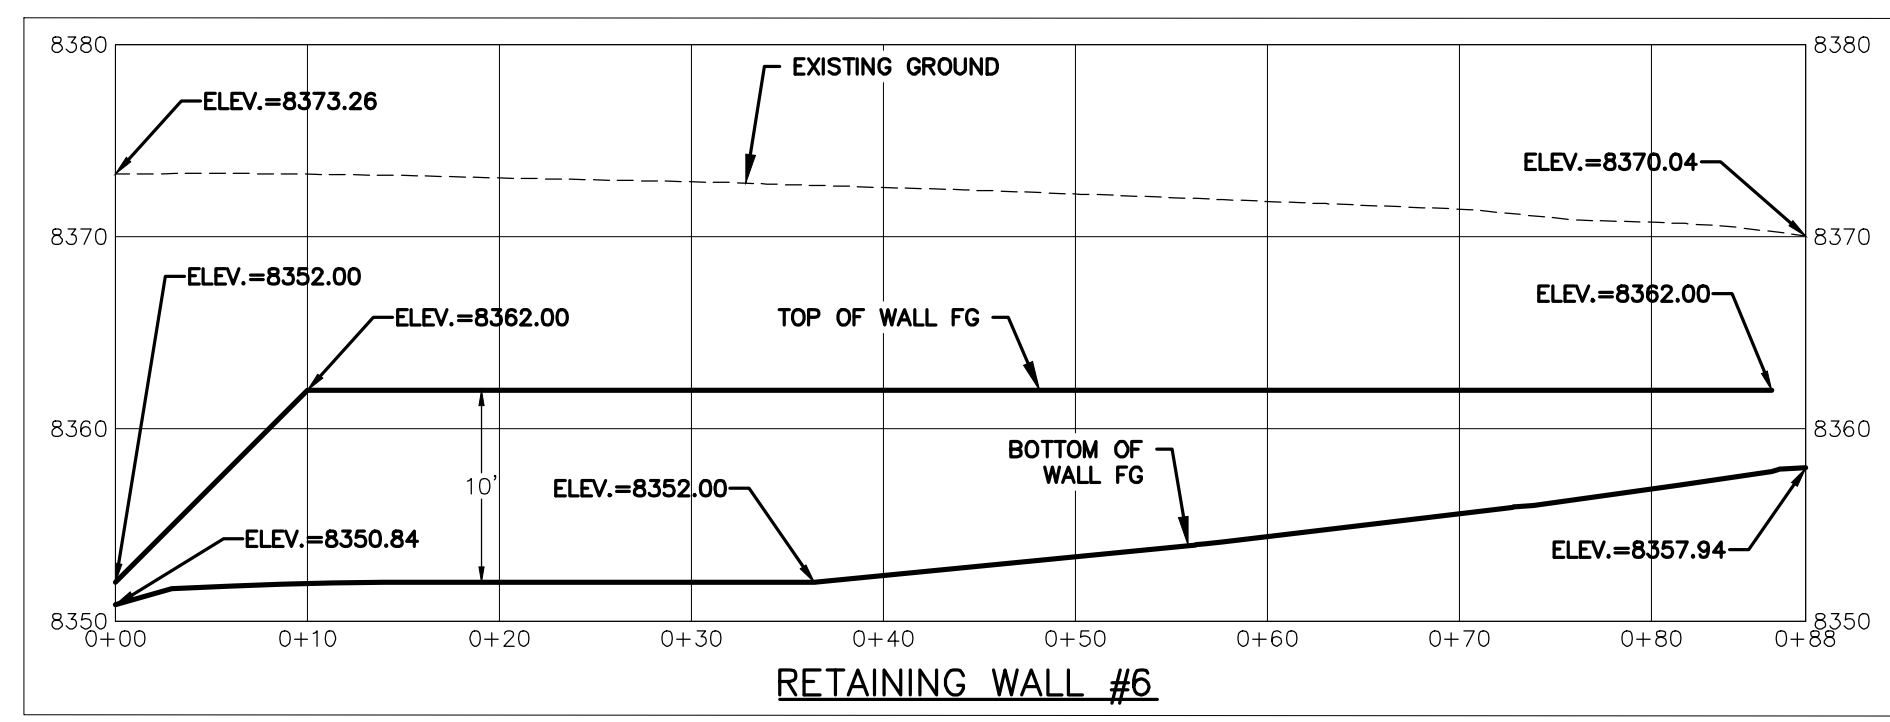
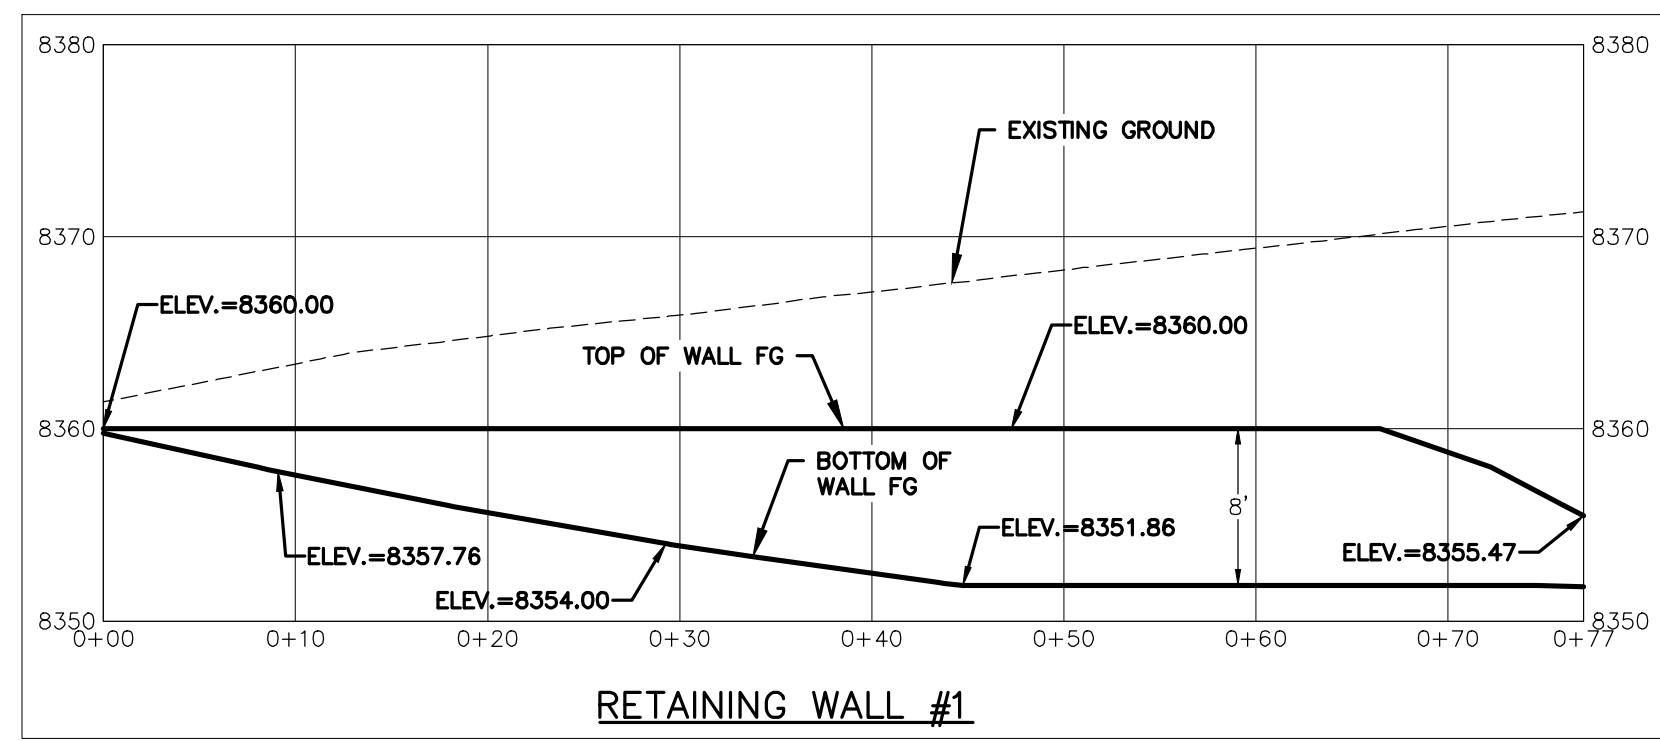
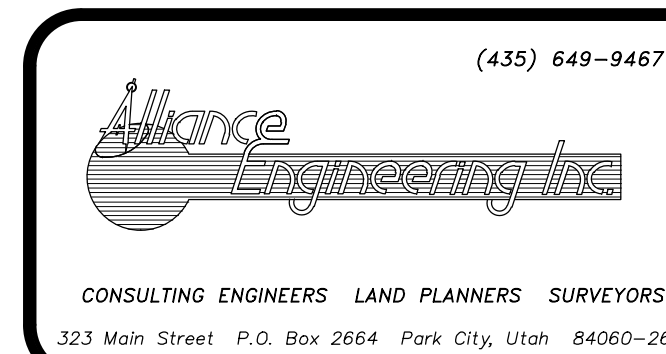


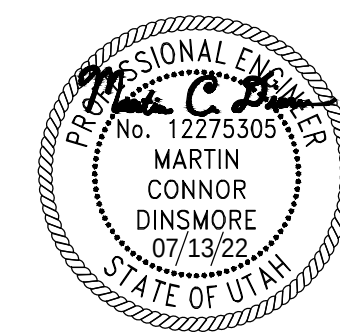

NOTE:
1. BOTTOM OF WALL GRADING TO BE SMOOTH 2:1 OR 1:1 GRADING. REFER TO GRADING PLAN SHEET.
2. DASHED LINE ON PROFILES TO REPRESENT SMOOTH BOTTOM OF WALL GRADING.

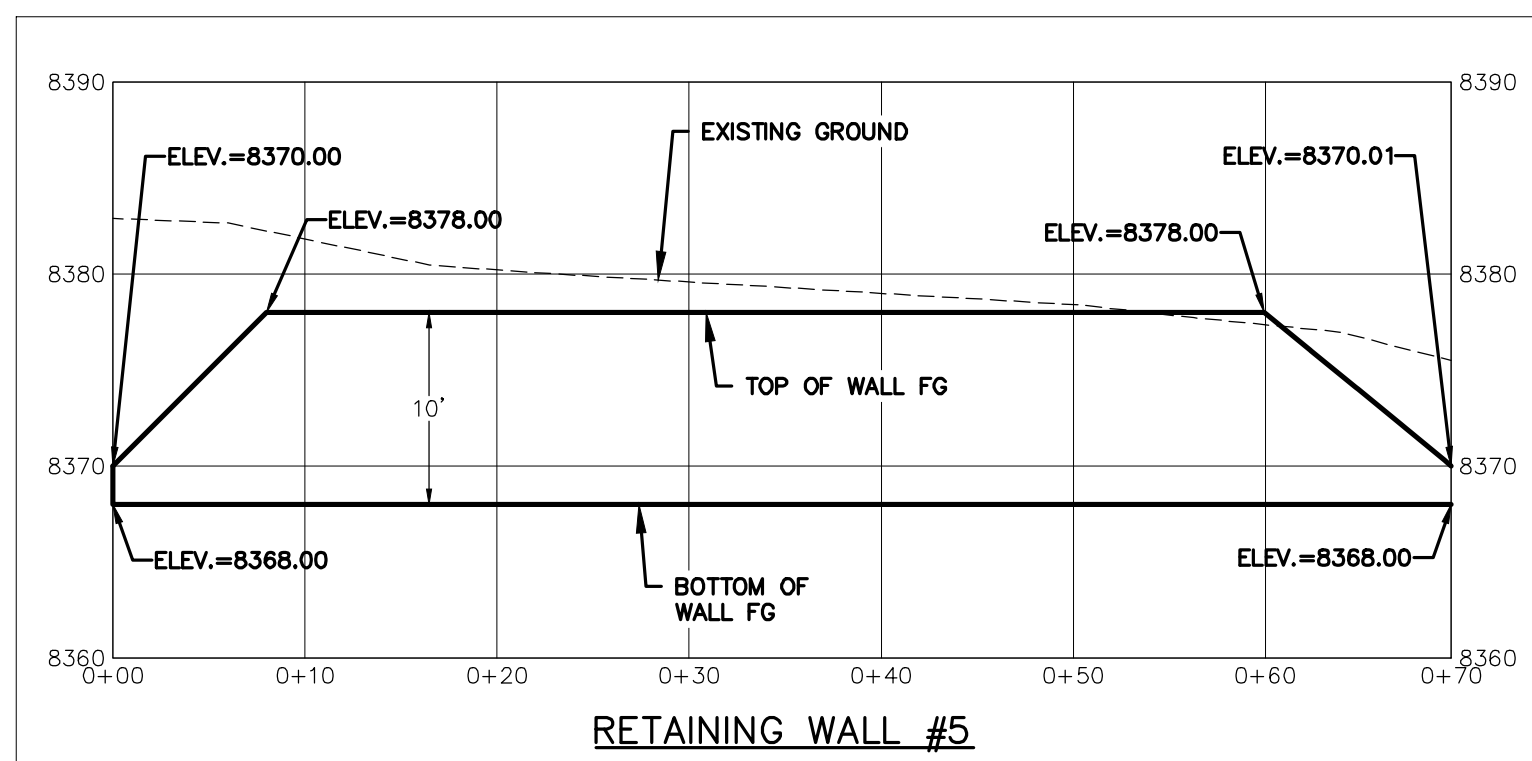

STAFF:
MICHAEL DEMKOWICZ
CONNOR DINSMORE
DATE: 07/13/2022

BUILDING PERMIT SET
RETAINING WALL PLAN & PROFILE
SOMMET BLANC DEVELOPMENT
FOR: SOMMET BLANC RESIDENCES I, LLC
JOB NO.: 1-11-18
FILE: X:\Empire\dwg\B2 East Design\B2 East-Civil.dwg

SHEET
C.11