


159 South Jackson St, Suite 600
Seattle, Washington 98104 USA
+1 206 624 5870 olsonkunding.com

Olson Kundaig

Sommet Blanc - Bldg AB
DEER VALLEY, UTAH

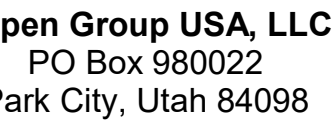

Edward H2O
16 N University Ave, Suite 290
Provo, UT 84604

3D Design
9 South High Tech Drive, Suite 100
Pleasantville, Utah 84047

Play Group
Mainelli Road
Middlebury, VT

Lead Consultant
James
1st Avenue, Suite 200A
Seattle, WA 98104

Protection Engineer
sen Hughes
e Research Drive, Suite 305
stborough, MA 01581

Michael Bates
15 North Creek Parkway, Suite 304
Seattle, WA 98011

Structural Engineer
Ingnesson Klemencic Associates
115th Ave, Suite 3200
Seattle, WA 98101

9 SE MLK Blvd, Suite 210
Portland, Oregon 97219

1 N 34th St
Seattle, WA 98103

Accessibility Consultant
Radio Pacifica
4 Westlake Ave N, Suite 1
Seattle, WA 98109

P Engineer
P USA
1 Fourth Ave., Suite 3100
Seattle, WA 98154

Principal architect _____

Project manager _____
drawn by _____

in by _____

b no. 2021-0595

date 11/18/2022

10/5/202 PERMIT

2 RESUBMITTAL

ISSUE FOR

ISSUE FOR
CONSTRUCTION




11/18/2022


• TOWER BC

CONNECTOR

0.050 1

2.2BC.1

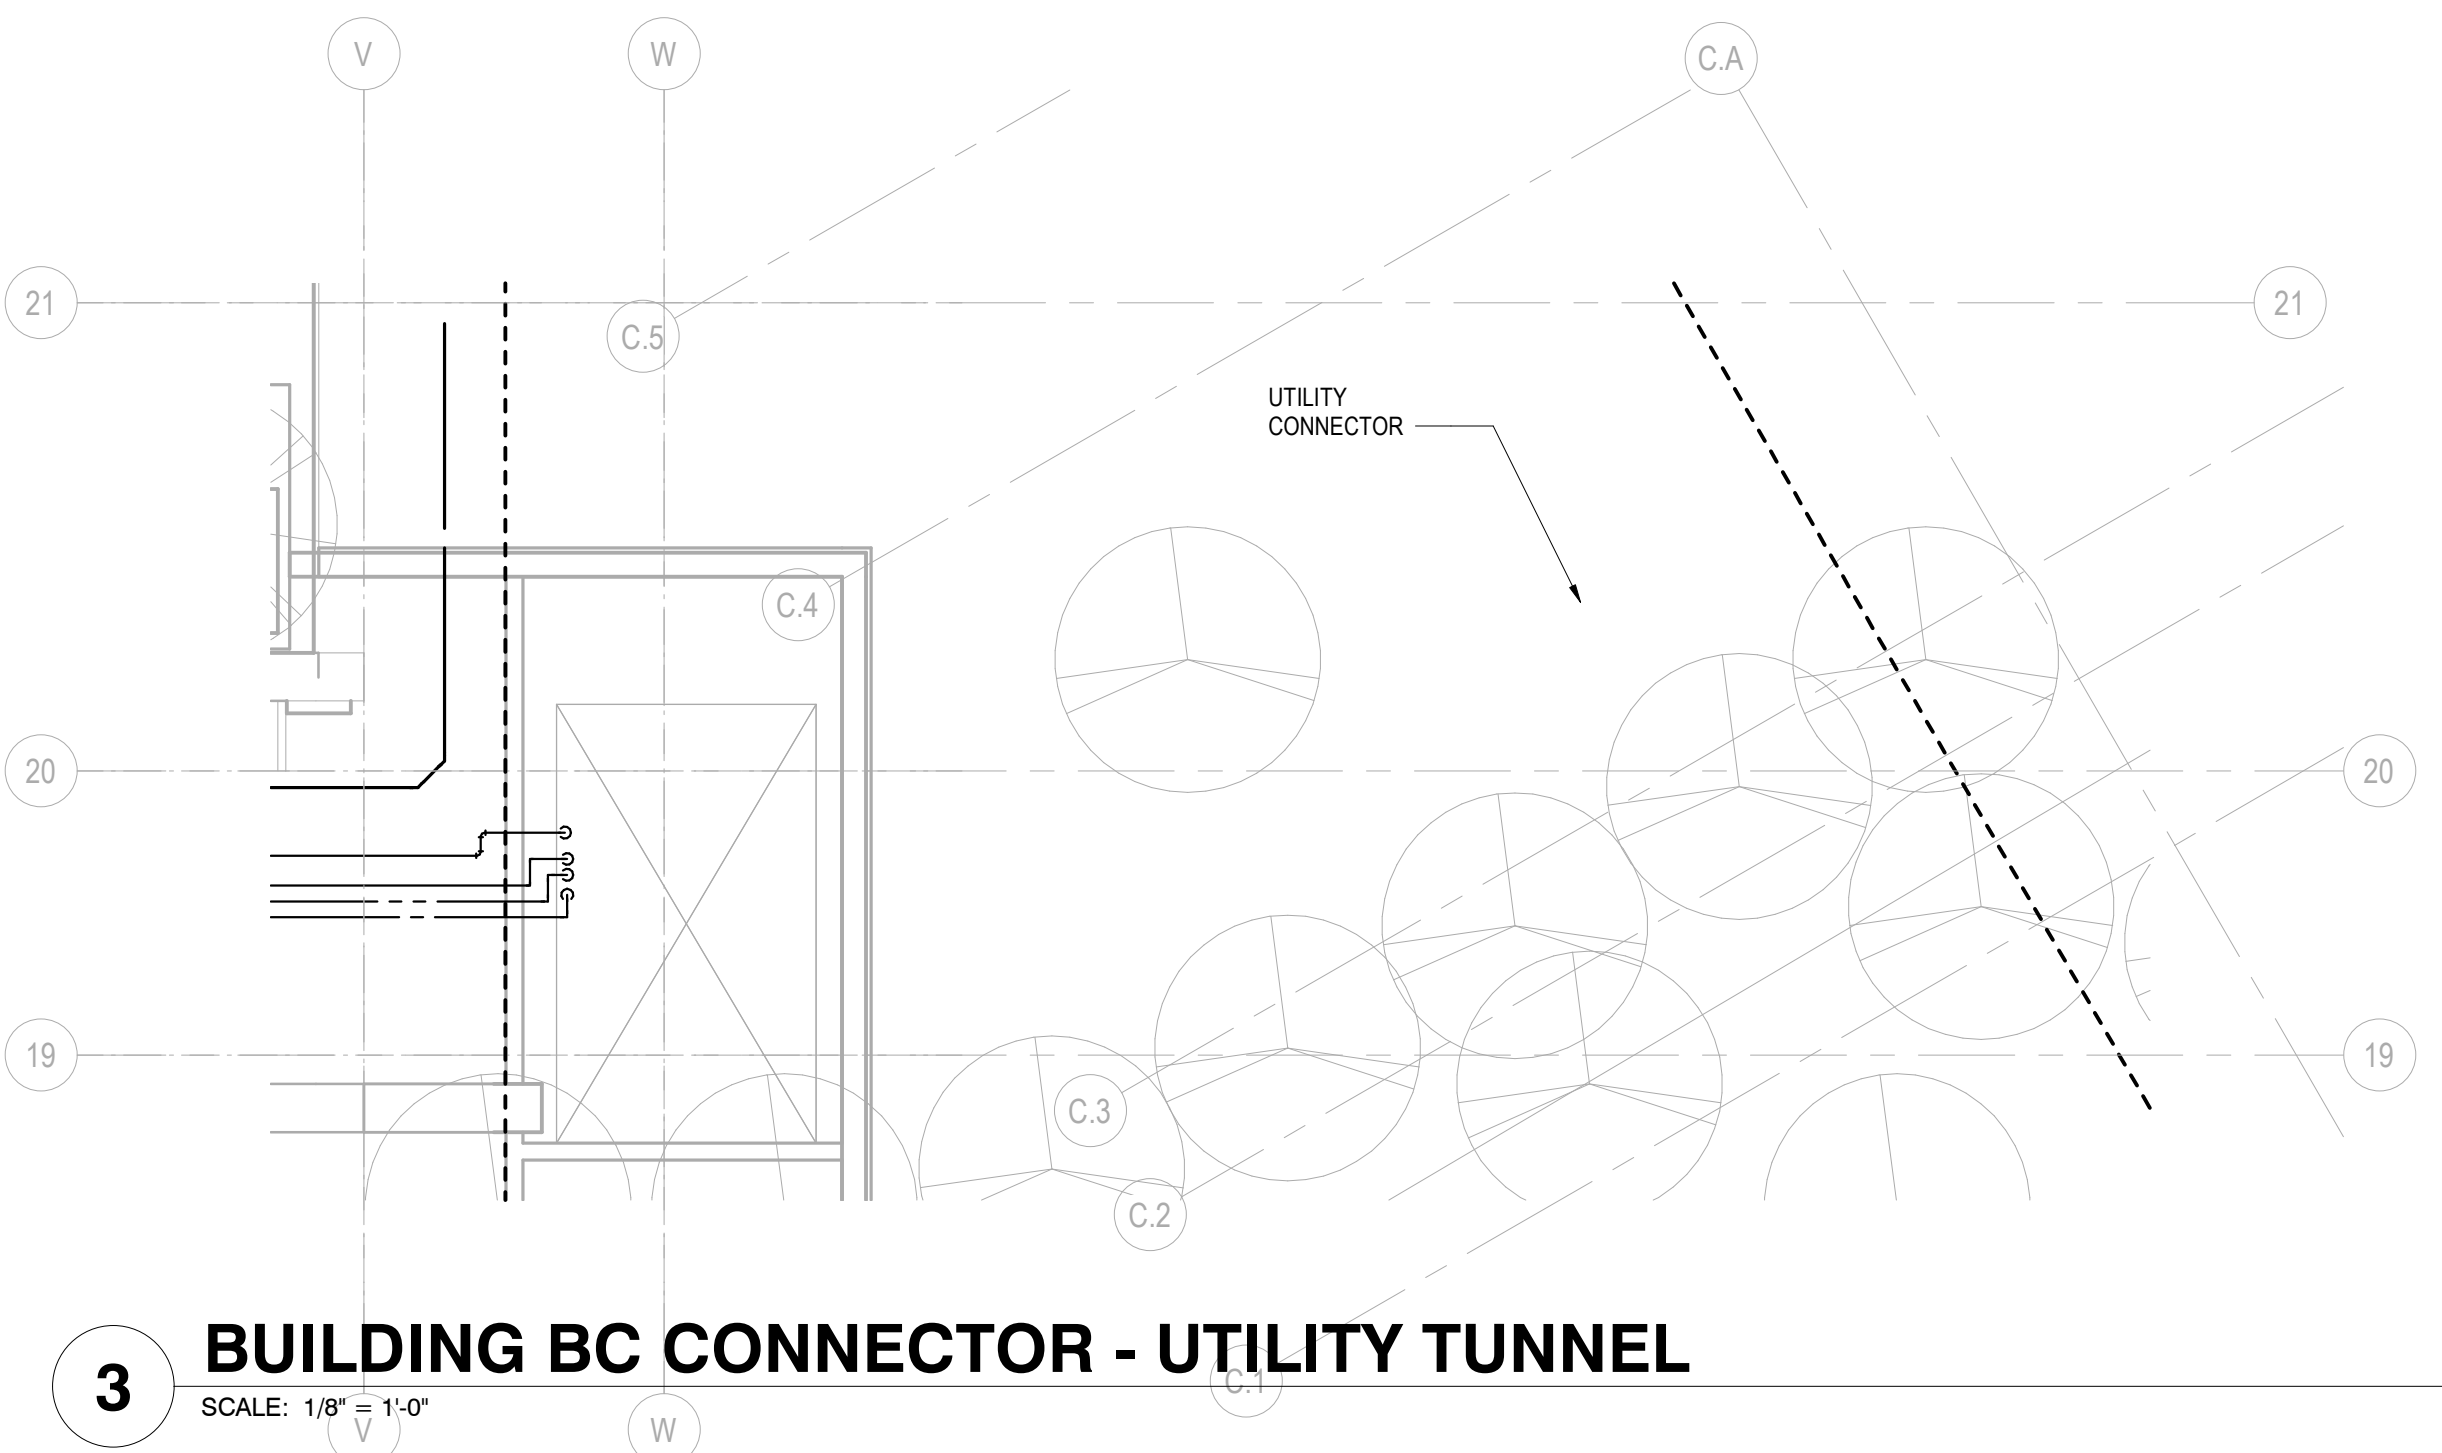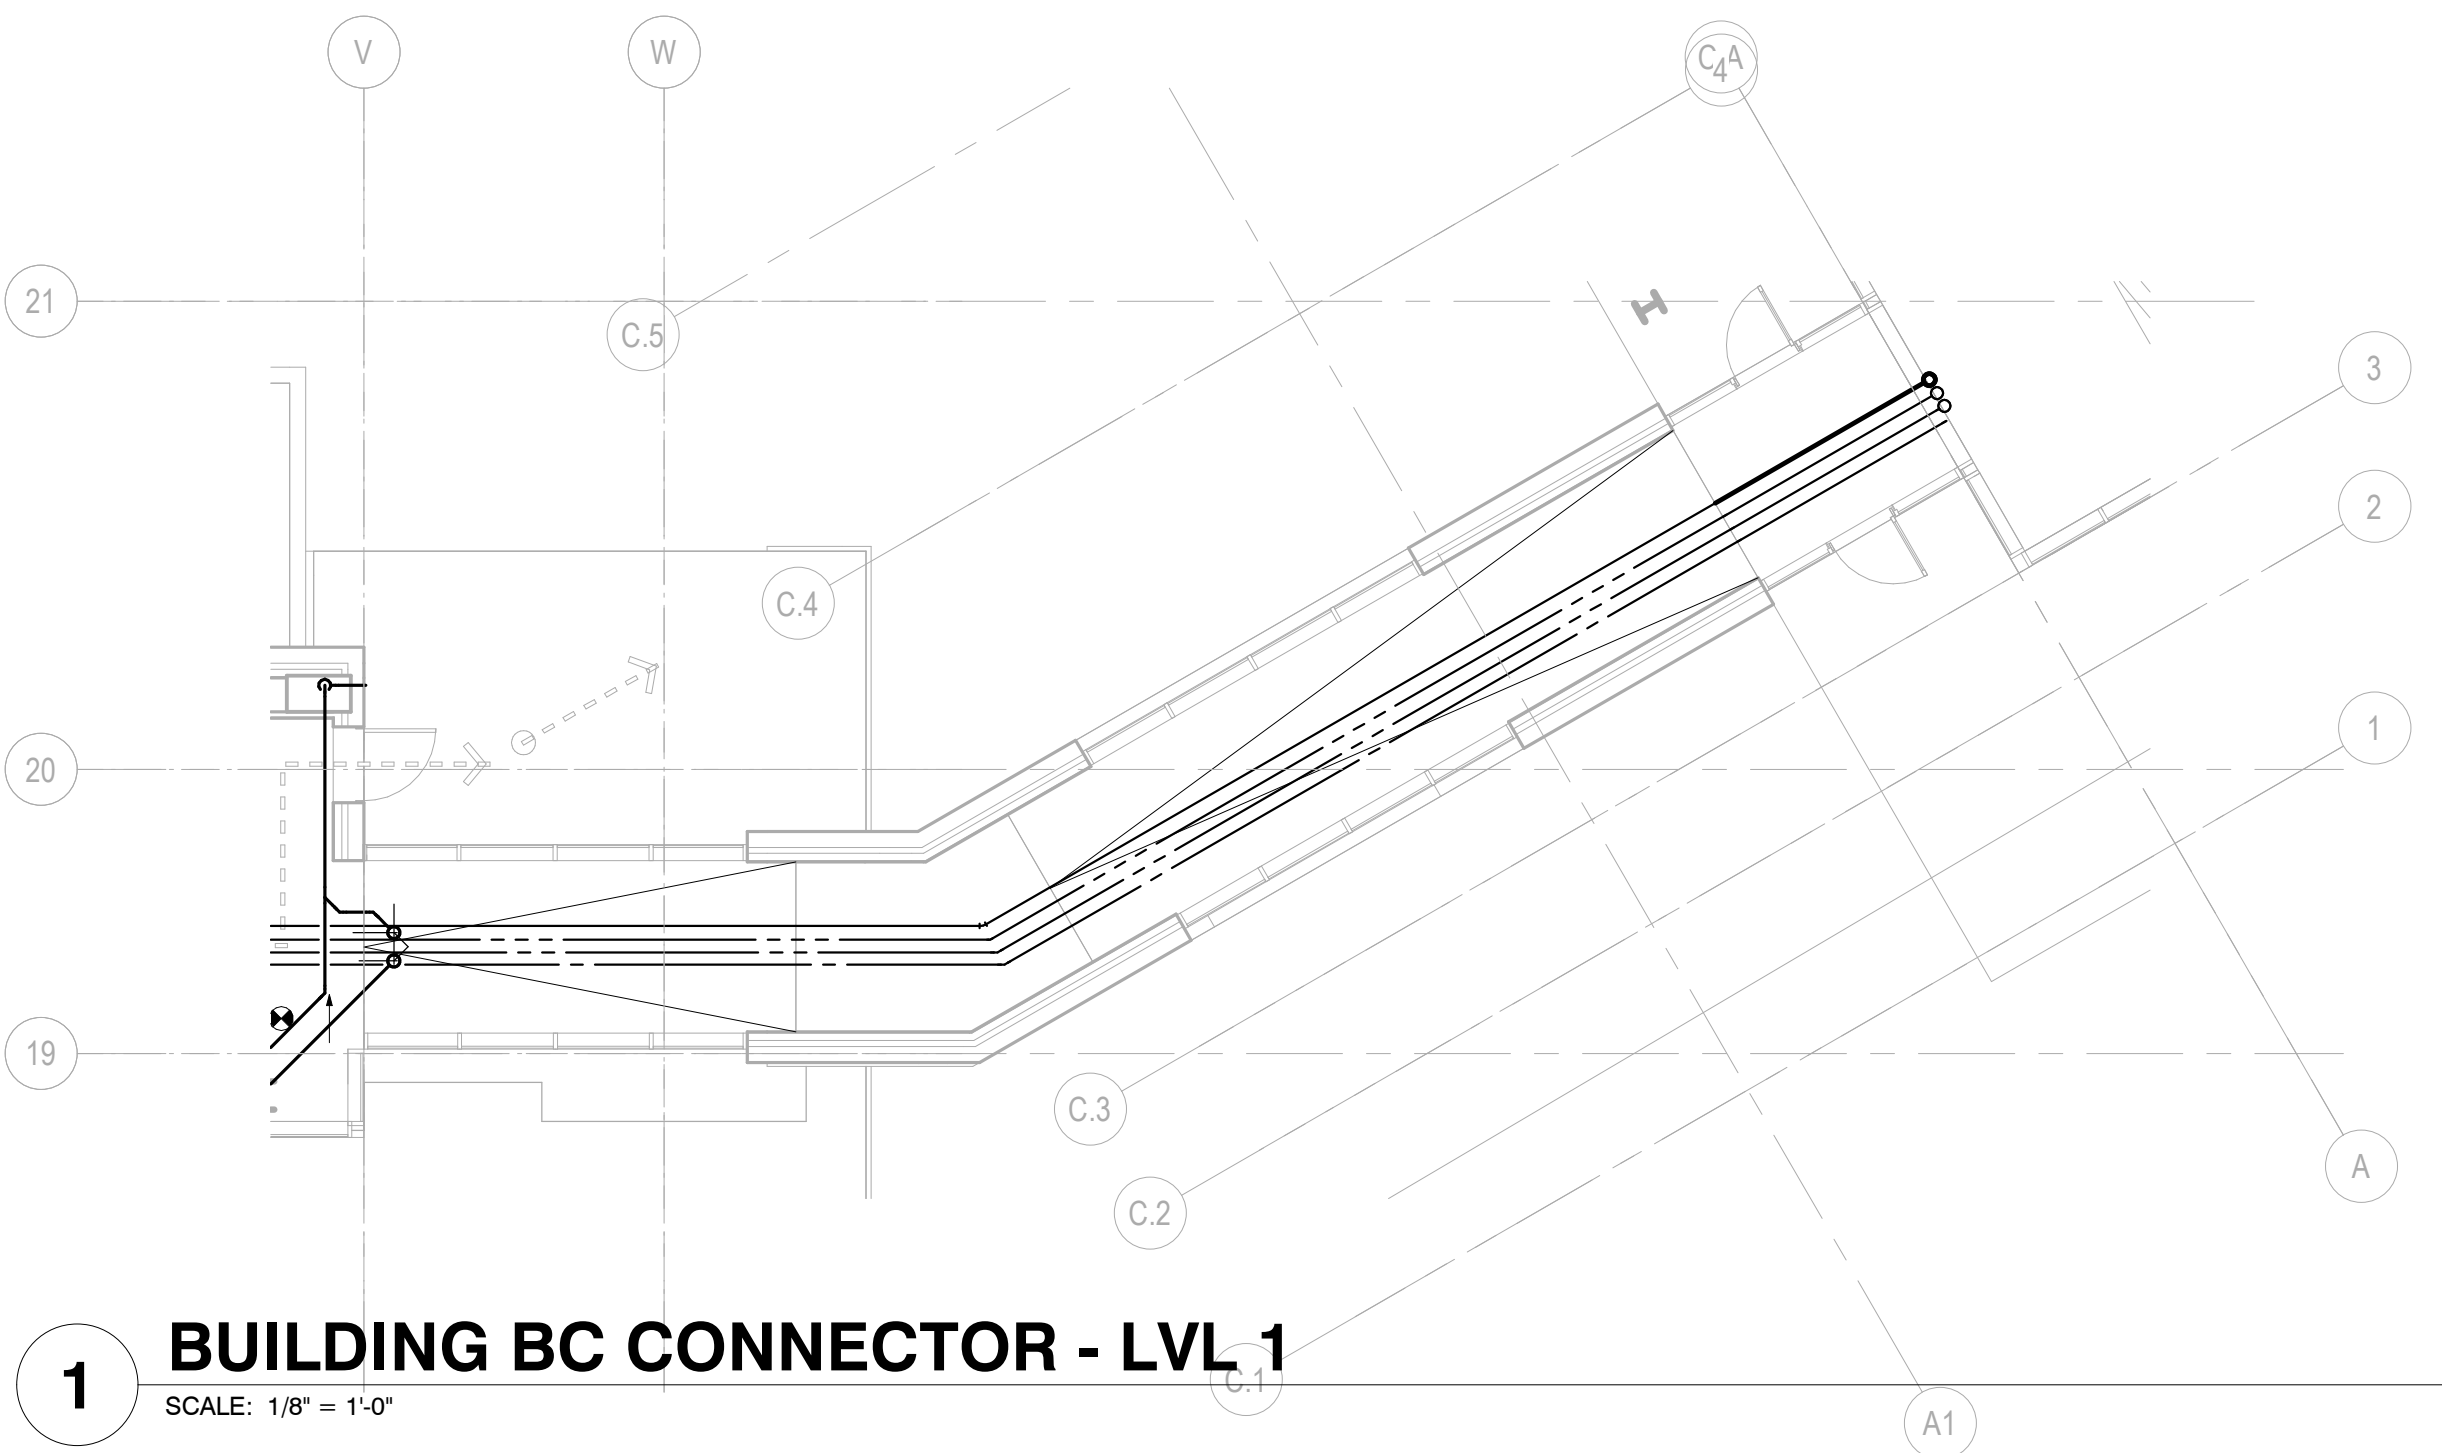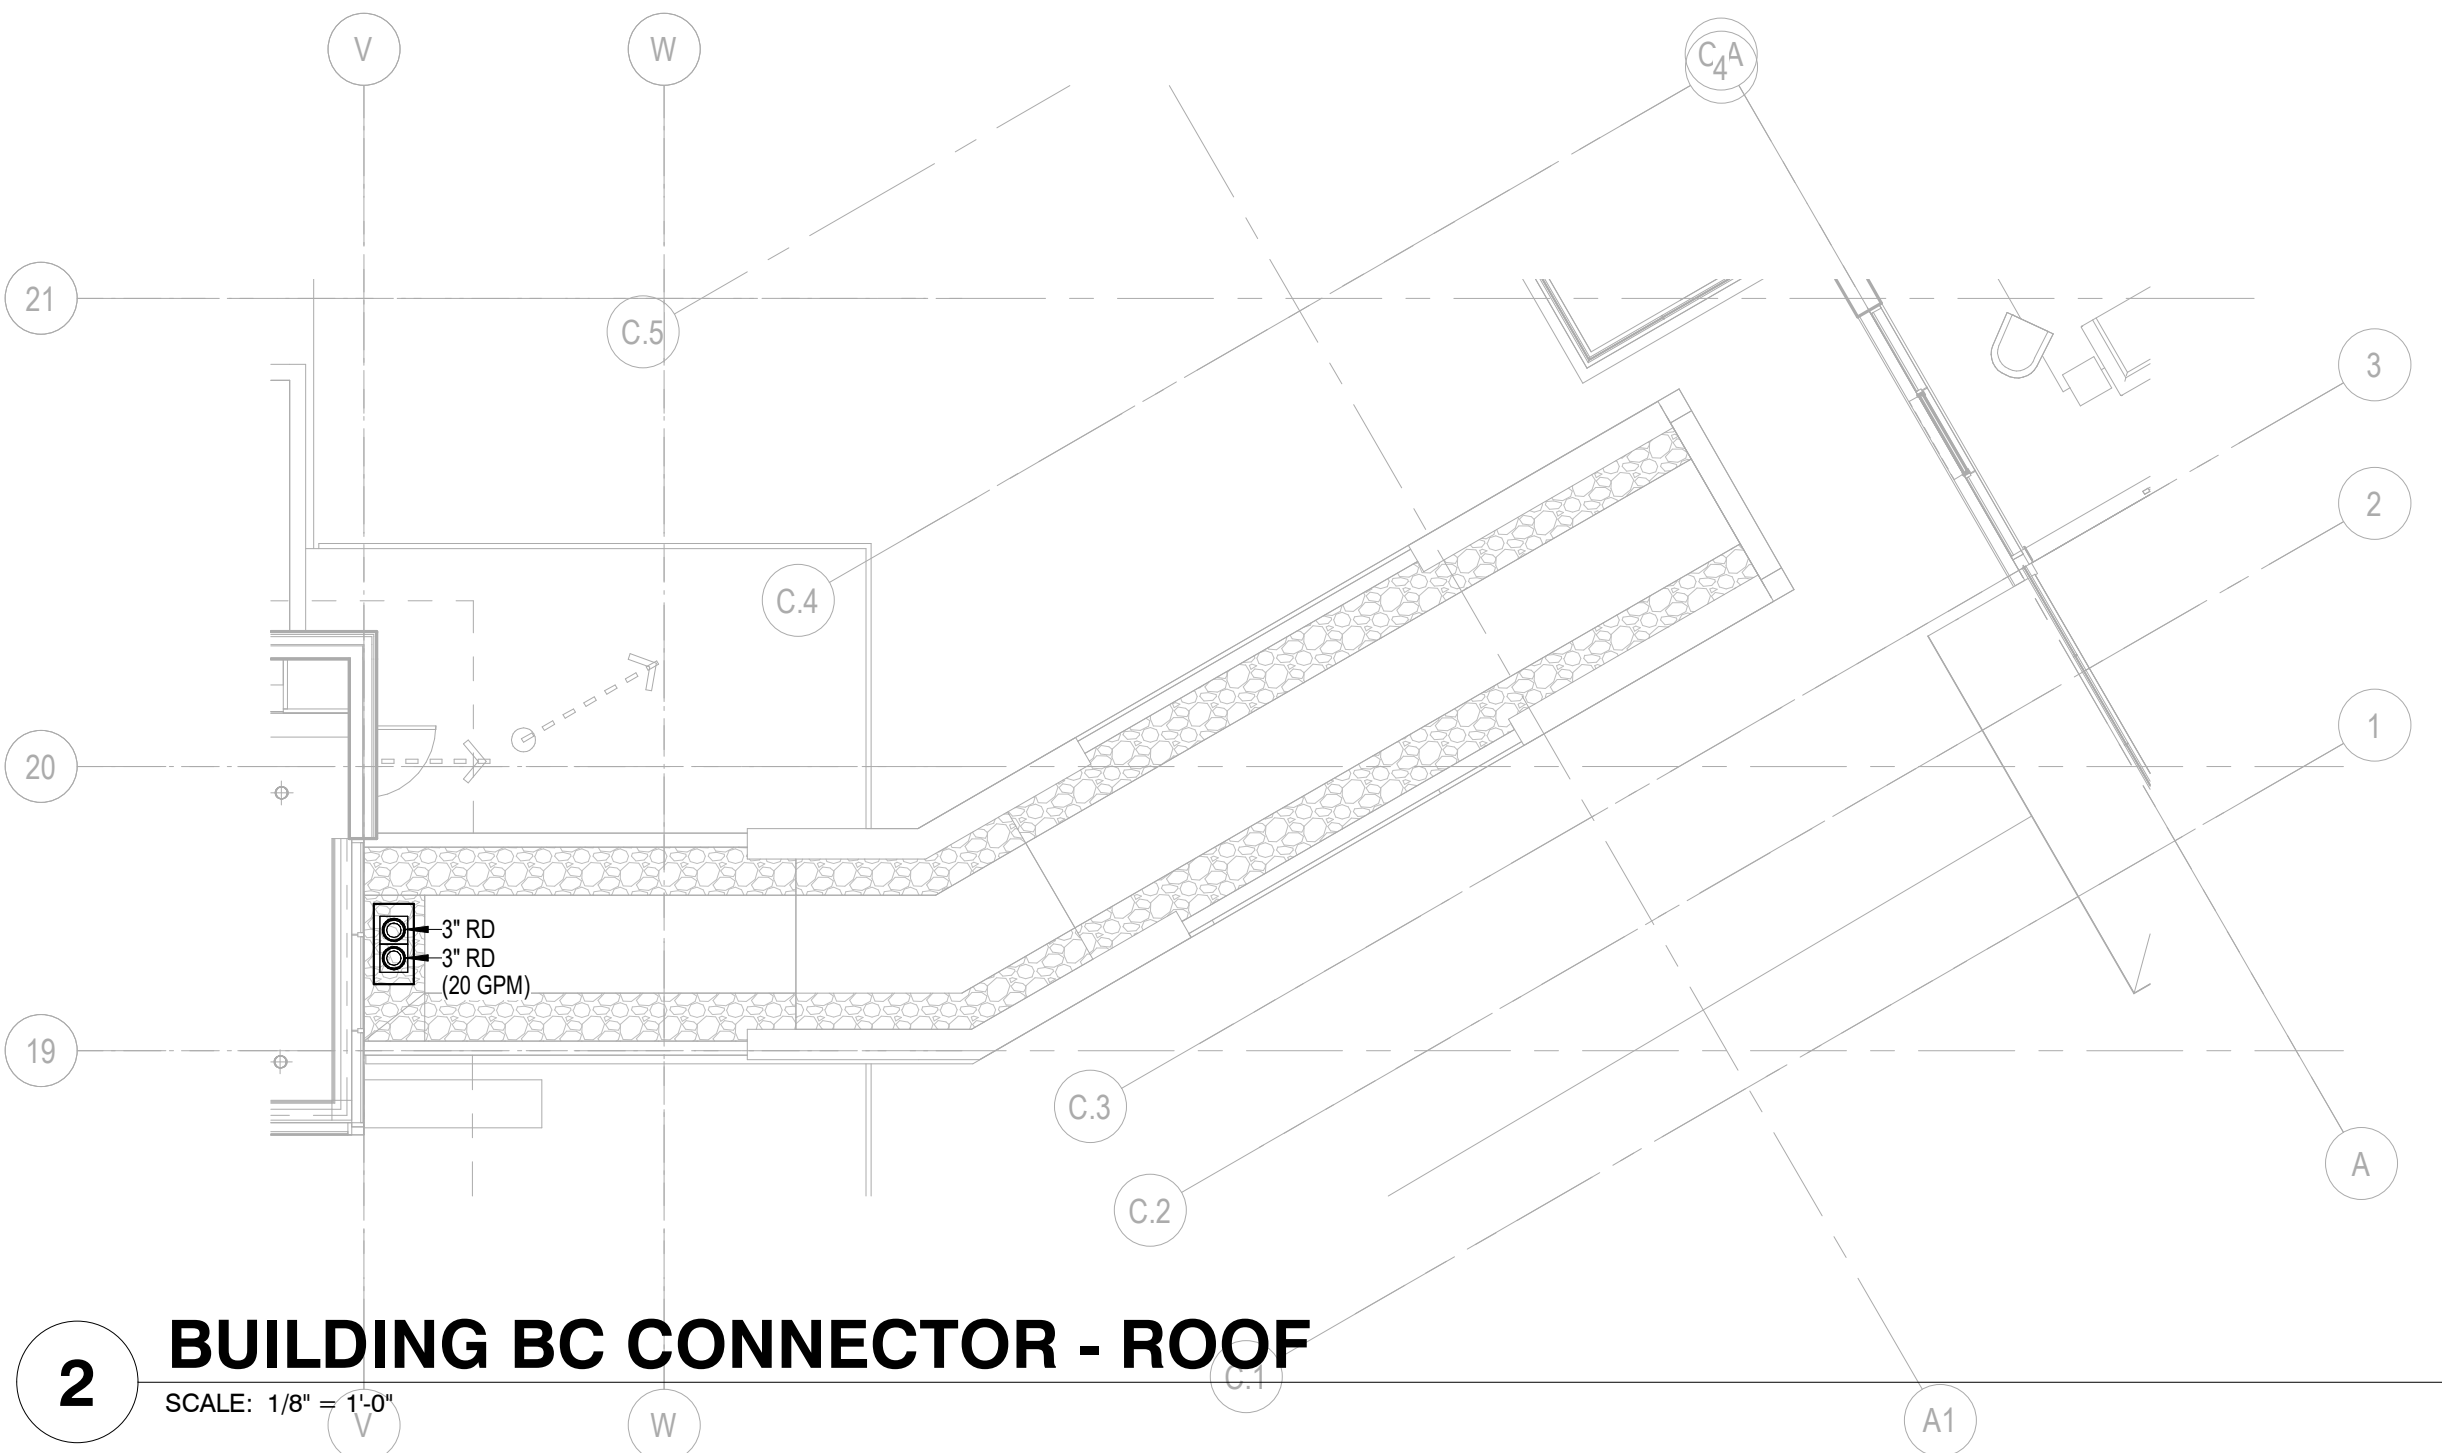

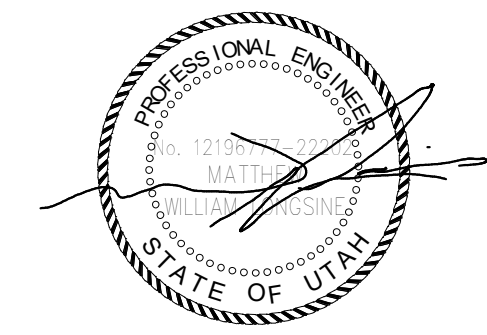

Reserved for permit stamp

100 South Jackson St., Suite 200
Seattle, Washington 98104 USA
+1 206 468 2870 olsonkundig.com

Olson Kundig

project
Sommet Blanc -C
DEER VALLEY, UTAH



Aspen Group USA, LLC
PO Box 980022
Park City, Utah 84098

Pool Consultant
Cloward H2O
2696 N University Ave., Suite 200
Provo, UT 84604

Landscape Architect
EPG Design
6940 South High Tech Drive, Suite 100
Midvale, Utah 84047

Specifications Writer
Friday Group
88 Mainelli Road
Middlebury, VT

Code Consultant
Holmes
600 1st Avenue, Suite 200A
Seattle, WA 98104

Fire Protection Engineer
Jensen Hughes
One Research Drive, Suite 305C
Westborough, MA 01581

Vertical Transportation Consultant
Lerch Bates
1915 North Creek Parkway, Suite 304
Bothell, WA 98011

Structural Engineer
Magnusson Klemencic Associates
1301 5th Ave., Suite 3200
Seattle, WA 98101

Lighting Designer
O+
1319 SE MLK Blvd, Suite 210
Portland, Oregon 97219

Building Envelope Consultant
RDH
2101 N 34th St
Seattle, WA 98103

Accessibility Consultant
Studio Pacifica
2144 Westlake Ave N, Suite F
Seattle, WA 98109

MEP Engineer
WSP USA
1001 Fourth Ave., Suite 3100
Seattle, WA 98154

principal architect _____
project manager _____
drawn by _____
checked by _____
job no. 2021-0356
date 11/18/2022


revisions:

no. date by


ISSUE FOR
CONSTRUCTION
11/18/2022

PLAN - TOWER C - LVL
P1

P2.2C.01

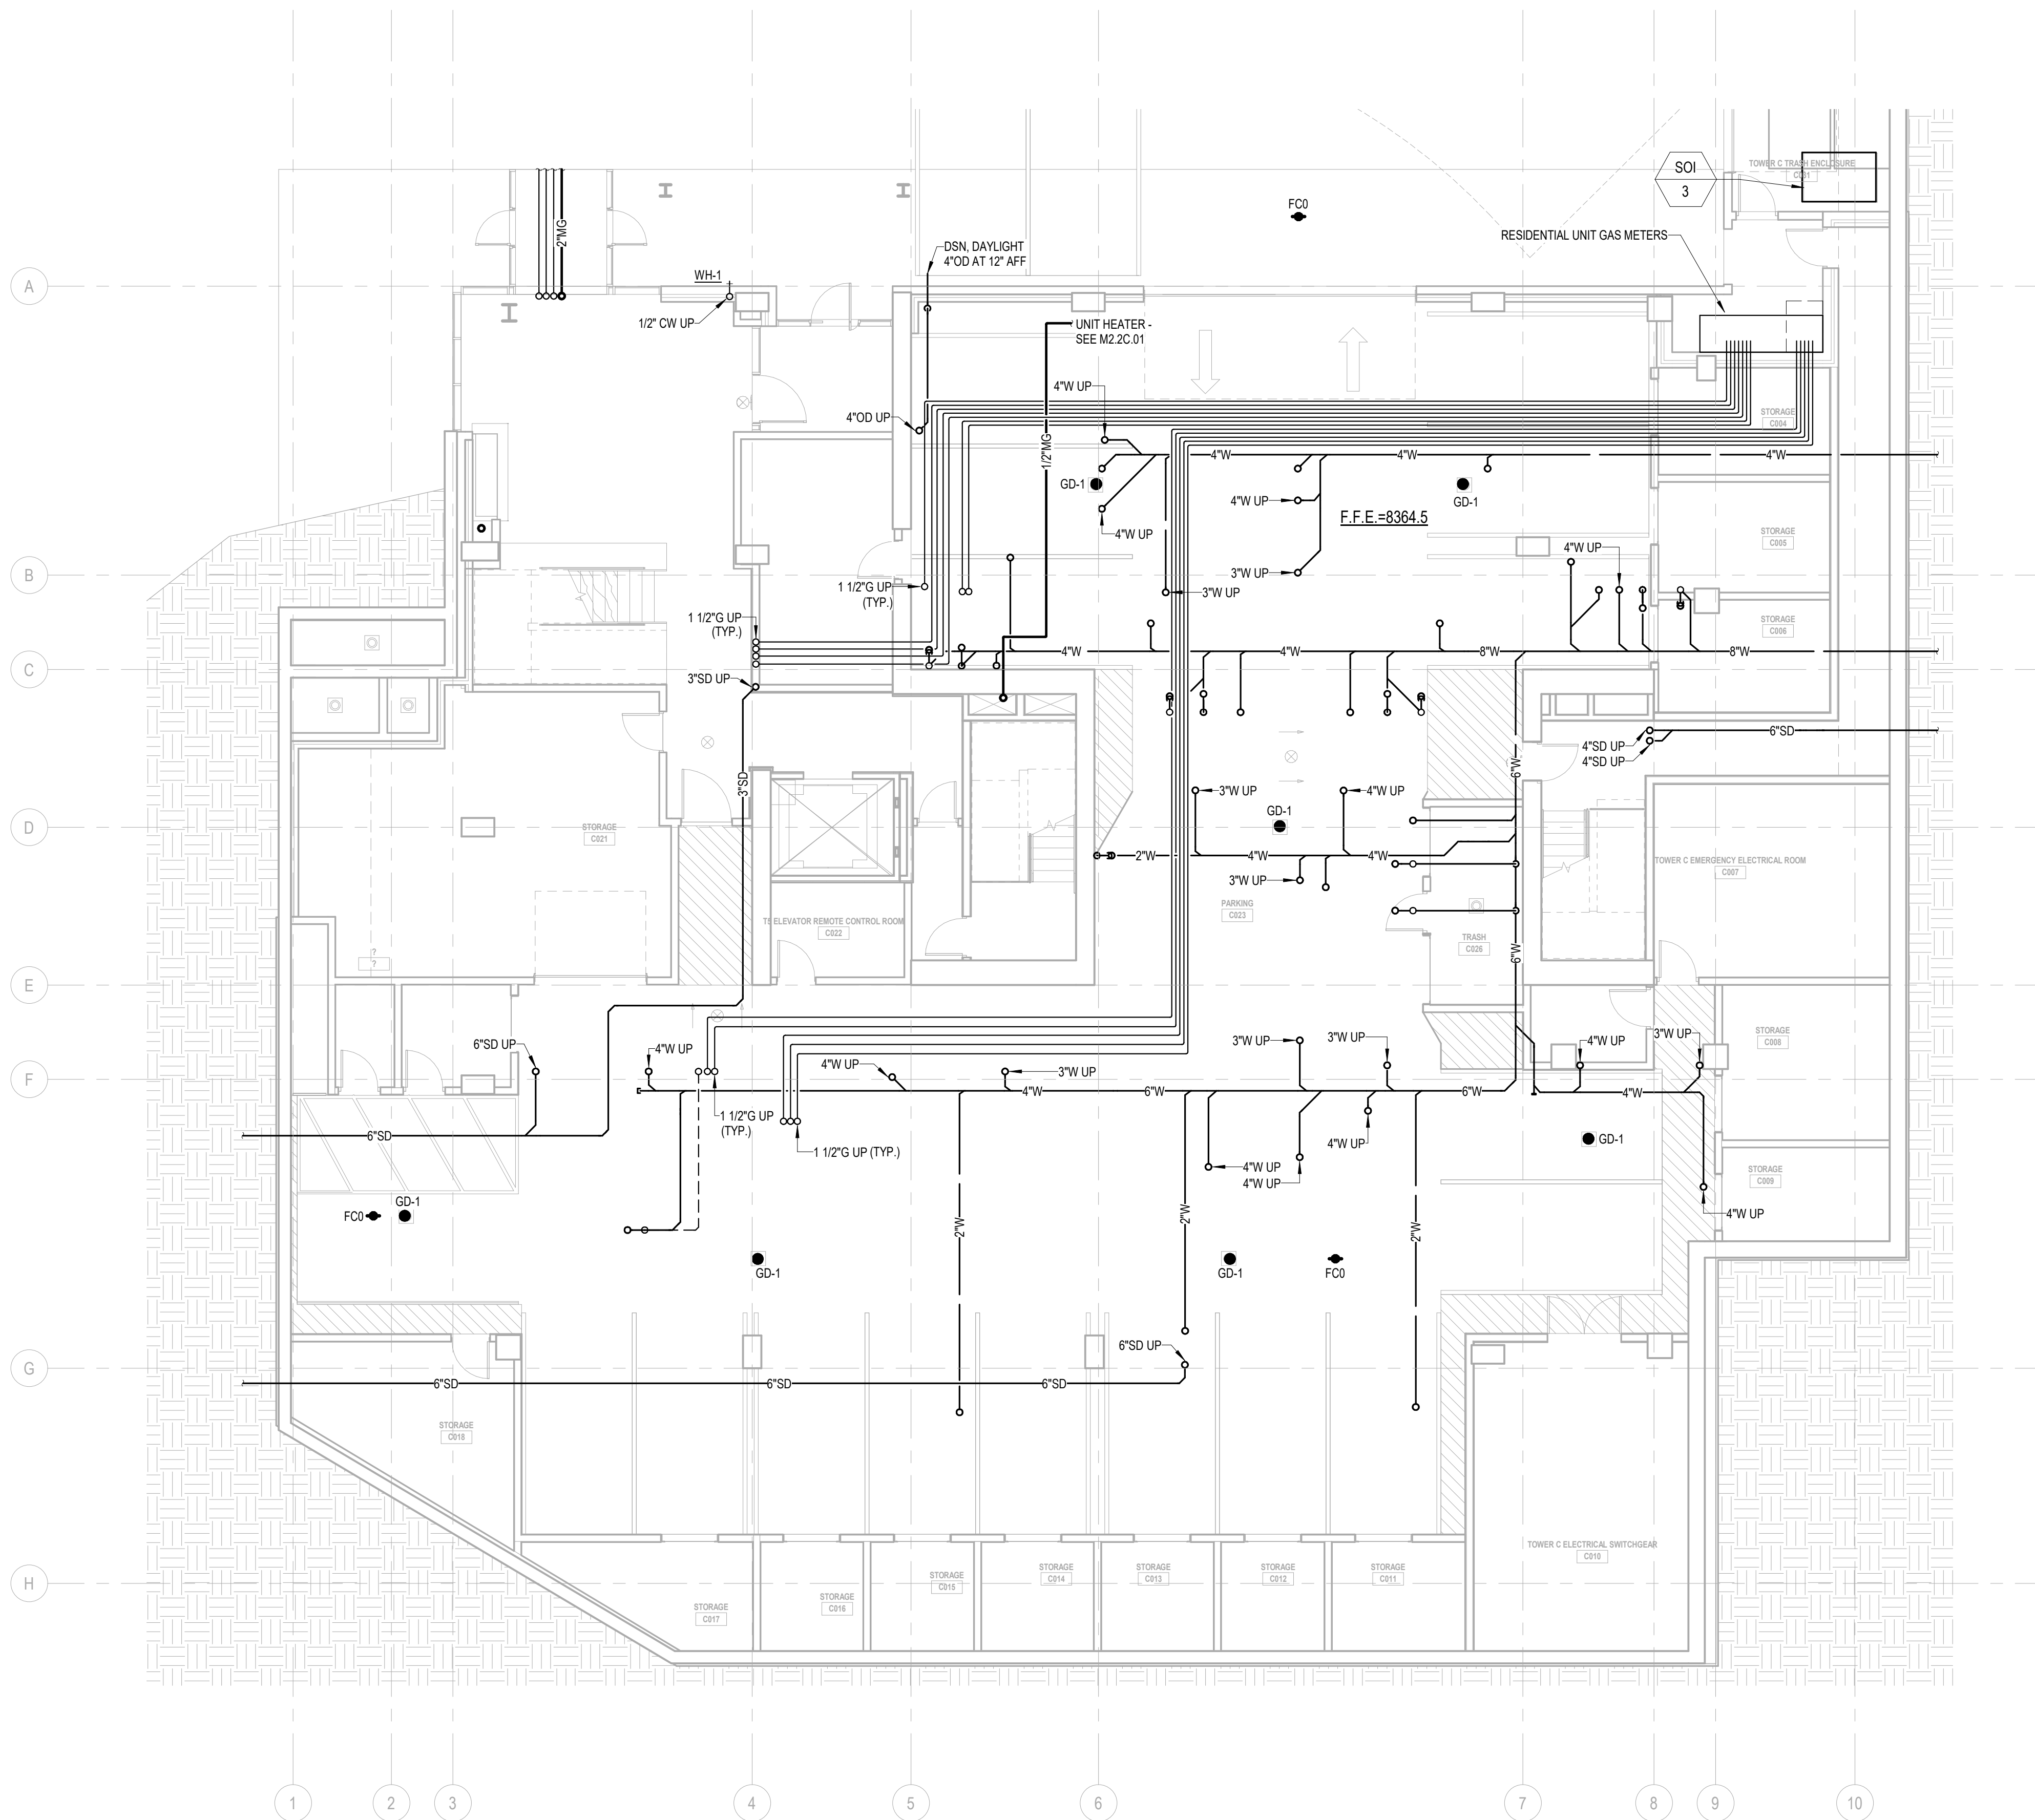

1 PLAN - TOWER C - LVL P1
SCALE: 1/8" = 1'-0"

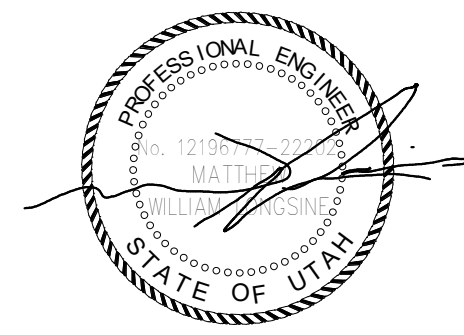

Reserved for permit stamp

103 South Jackson St., Suite 200
Seattle, Washington 98104 USA
+1 206 468 2870 olsonkundig.com

Olson Kundig

project: **Sommet Blanc -C**
DEER VALLEY, UTAH



Aspen Group USA, LLC
PO Box 980022
Park City, Utah 84098

Pool Consultant
Cloward H2O
2696 N University Ave., Suite 200
Provo, UT 84604

Landscape Architect
EPG Design
6948 South High Tech Drive, Suite 100
Midvale, Utah 84047

Specifications Writer
Friday Group
88 Mainelli Road
Middlebury, VT

Code Consultant
Holmes
600 1st Avenue, Suite 200A
Seattle, WA 98104

Fire Protection Engineer
Jensen Hughes
One Research Drive, Suite 305C
Westborough, MA 01581

Vertical Transportation Consultant
Lerch Bates
19515 North Creek Parkway, Suite 304
Bothell, WA 98011

Structural Engineer
Magnusson Klemencic Associates
1301 5th Ave, Suite 3200
Seattle, WA 98101

Lighting Designer
O-
1319 SE MLK Blvd, Suite 210
Portland, Oregon 97219

Building Envelope Consultant
RDH
2101 N 34th St
Seattle, WA 98103

Accessibility Consultant
Studio Pacifica
2144 Westlake Ave N, Suite F
Seattle, WA 98109

MEP Engineer
WSP USA
1001 Fourth Ave., Suite 3100
Seattle, WA 98154

principal architect _____
project manager _____
drawn by _____
checked by _____
job no. 2021-0396
date 11/18/2022


revisions:

no. date by


ISSUE FOR
CONSTRUCTION
11/18/2022

PLAN - TOWER C -LVL
P1U

P2.2C.01U

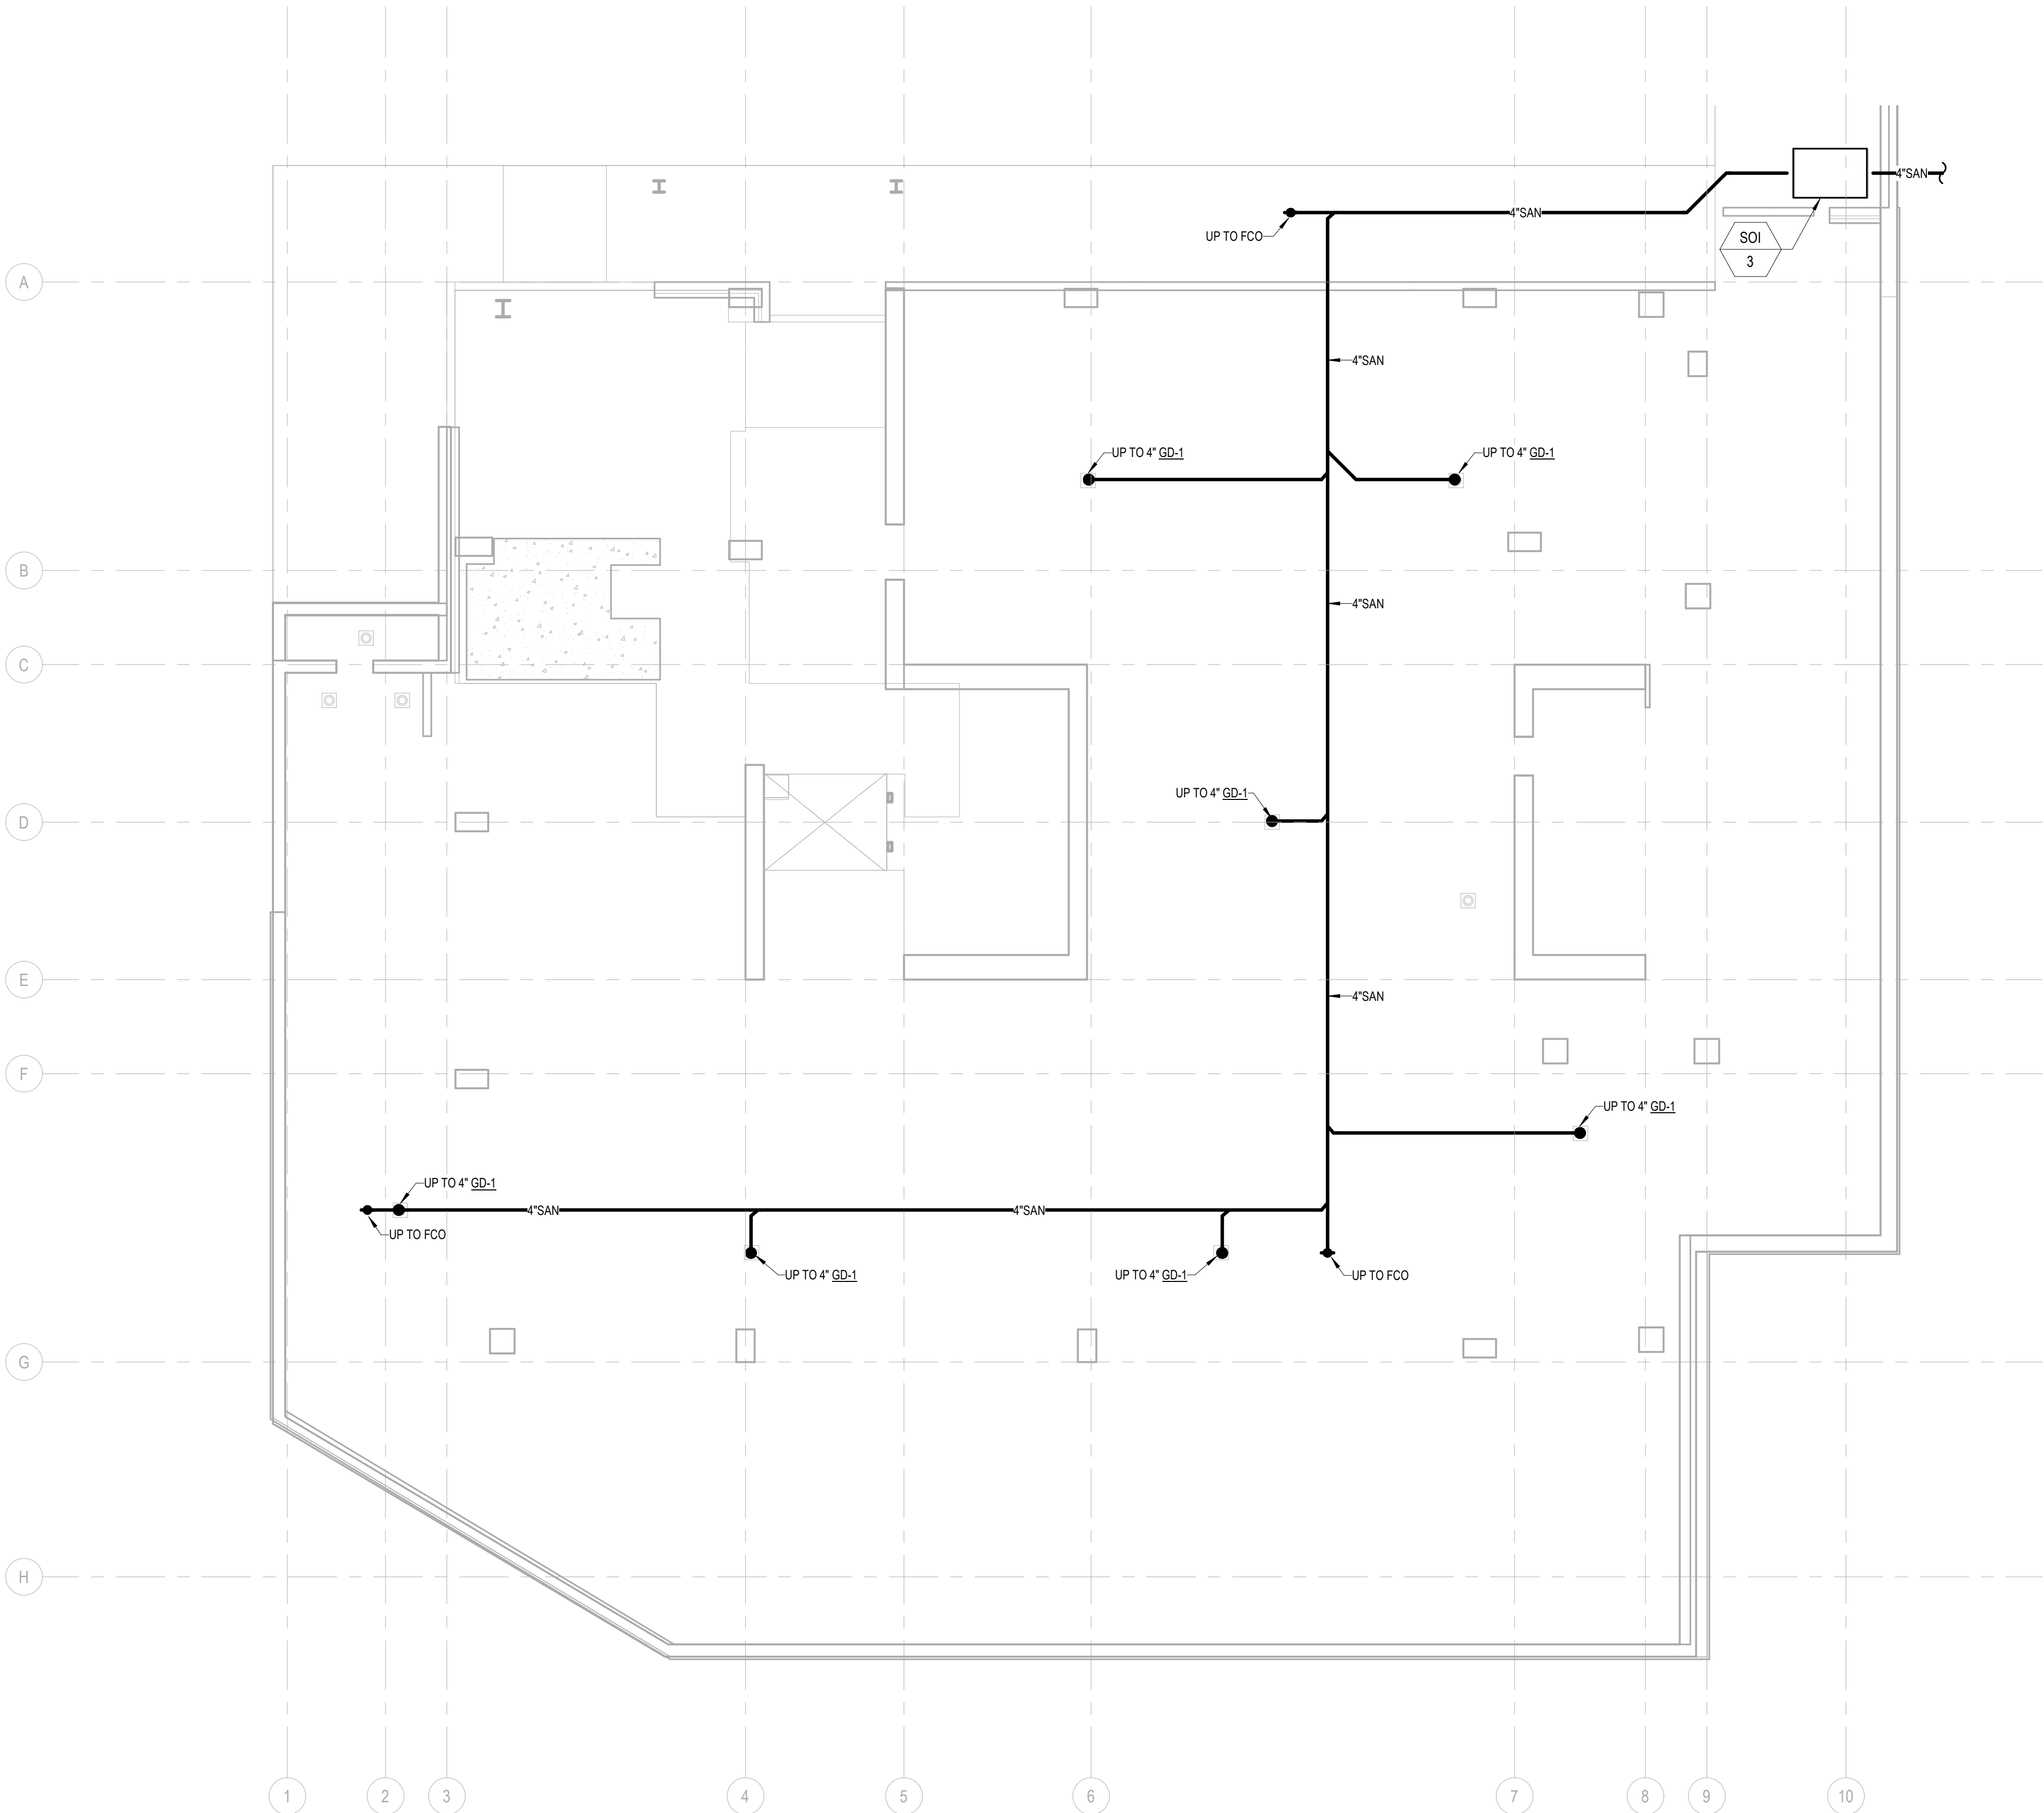

1 PLAN - TOWER C - LVL P1 UNDERSLAB
SCALE: 1/8" = 1'-0"

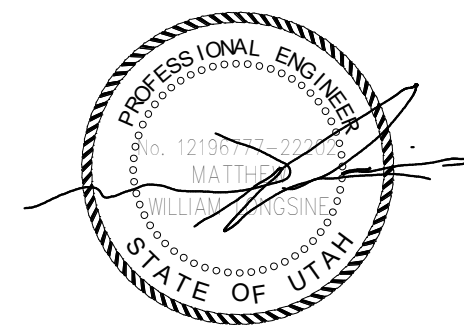

Reserved for permit stamp

100 South Jackson St., Suite 200
Seattle, Washington 98104 USA
+1 206 468 2010 olsonkundig.com

Olson Kundig

project: **Sommet Blanc - C**
DEER VALLEY, UTAH



Aspen Group USA, LLC
PO Box 980022
Park City, Utah 84098

Pool Consultant
Cloward & Co.
2696 N University Ave., Suite 200
Provo, UT 84604

Landscape Architect
EPG Design
6940 South High Tech Drive, Suite 100
Midvale, Utah 84047

Specifications Writer
Friday Group
88 Mainell Road
Middlebury, VT

Code Consultant
Holmes
600 1st Avenue, Suite 200A
Seattle, WA 98104

Fire Protection Engineer
Jensen Hughes
One Research Drive, Suite 305C
Westborough, MA 01581

Vertical Transportation Consultant
Lerch Bates
19515 North Creek Parkway, Suite 304
Bothell, WA 98011

Structural Engineer
Magnusson Klemencic Associates
1301 5th Ave., Suite 3200
Seattle, WA 98101

Lighting Designer
O-
1319 SE MLK Blvd., Suite 210
Portland, Oregon 97219

Building Envelope Consultant
RDH
2101 N 34th St
Seattle, WA 98103

Accountability Consultant
Studio Pacifica
2144 Westlake Ave N, Suite F
Seattle, WA 98109

MEP Engineer
WSP USA
1001 Fourth Ave., Suite 3100
Seattle, WA 98104


principal architect _____
project manager _____
drawn by _____
checked by _____
job no. 2021-0356
date 11/18/2022

revisions:


no. date by

ISSUE FOR
CONSTRUCTION
11/18/2022

PLAN - TOWER C - LVL 1
P2.2C.11

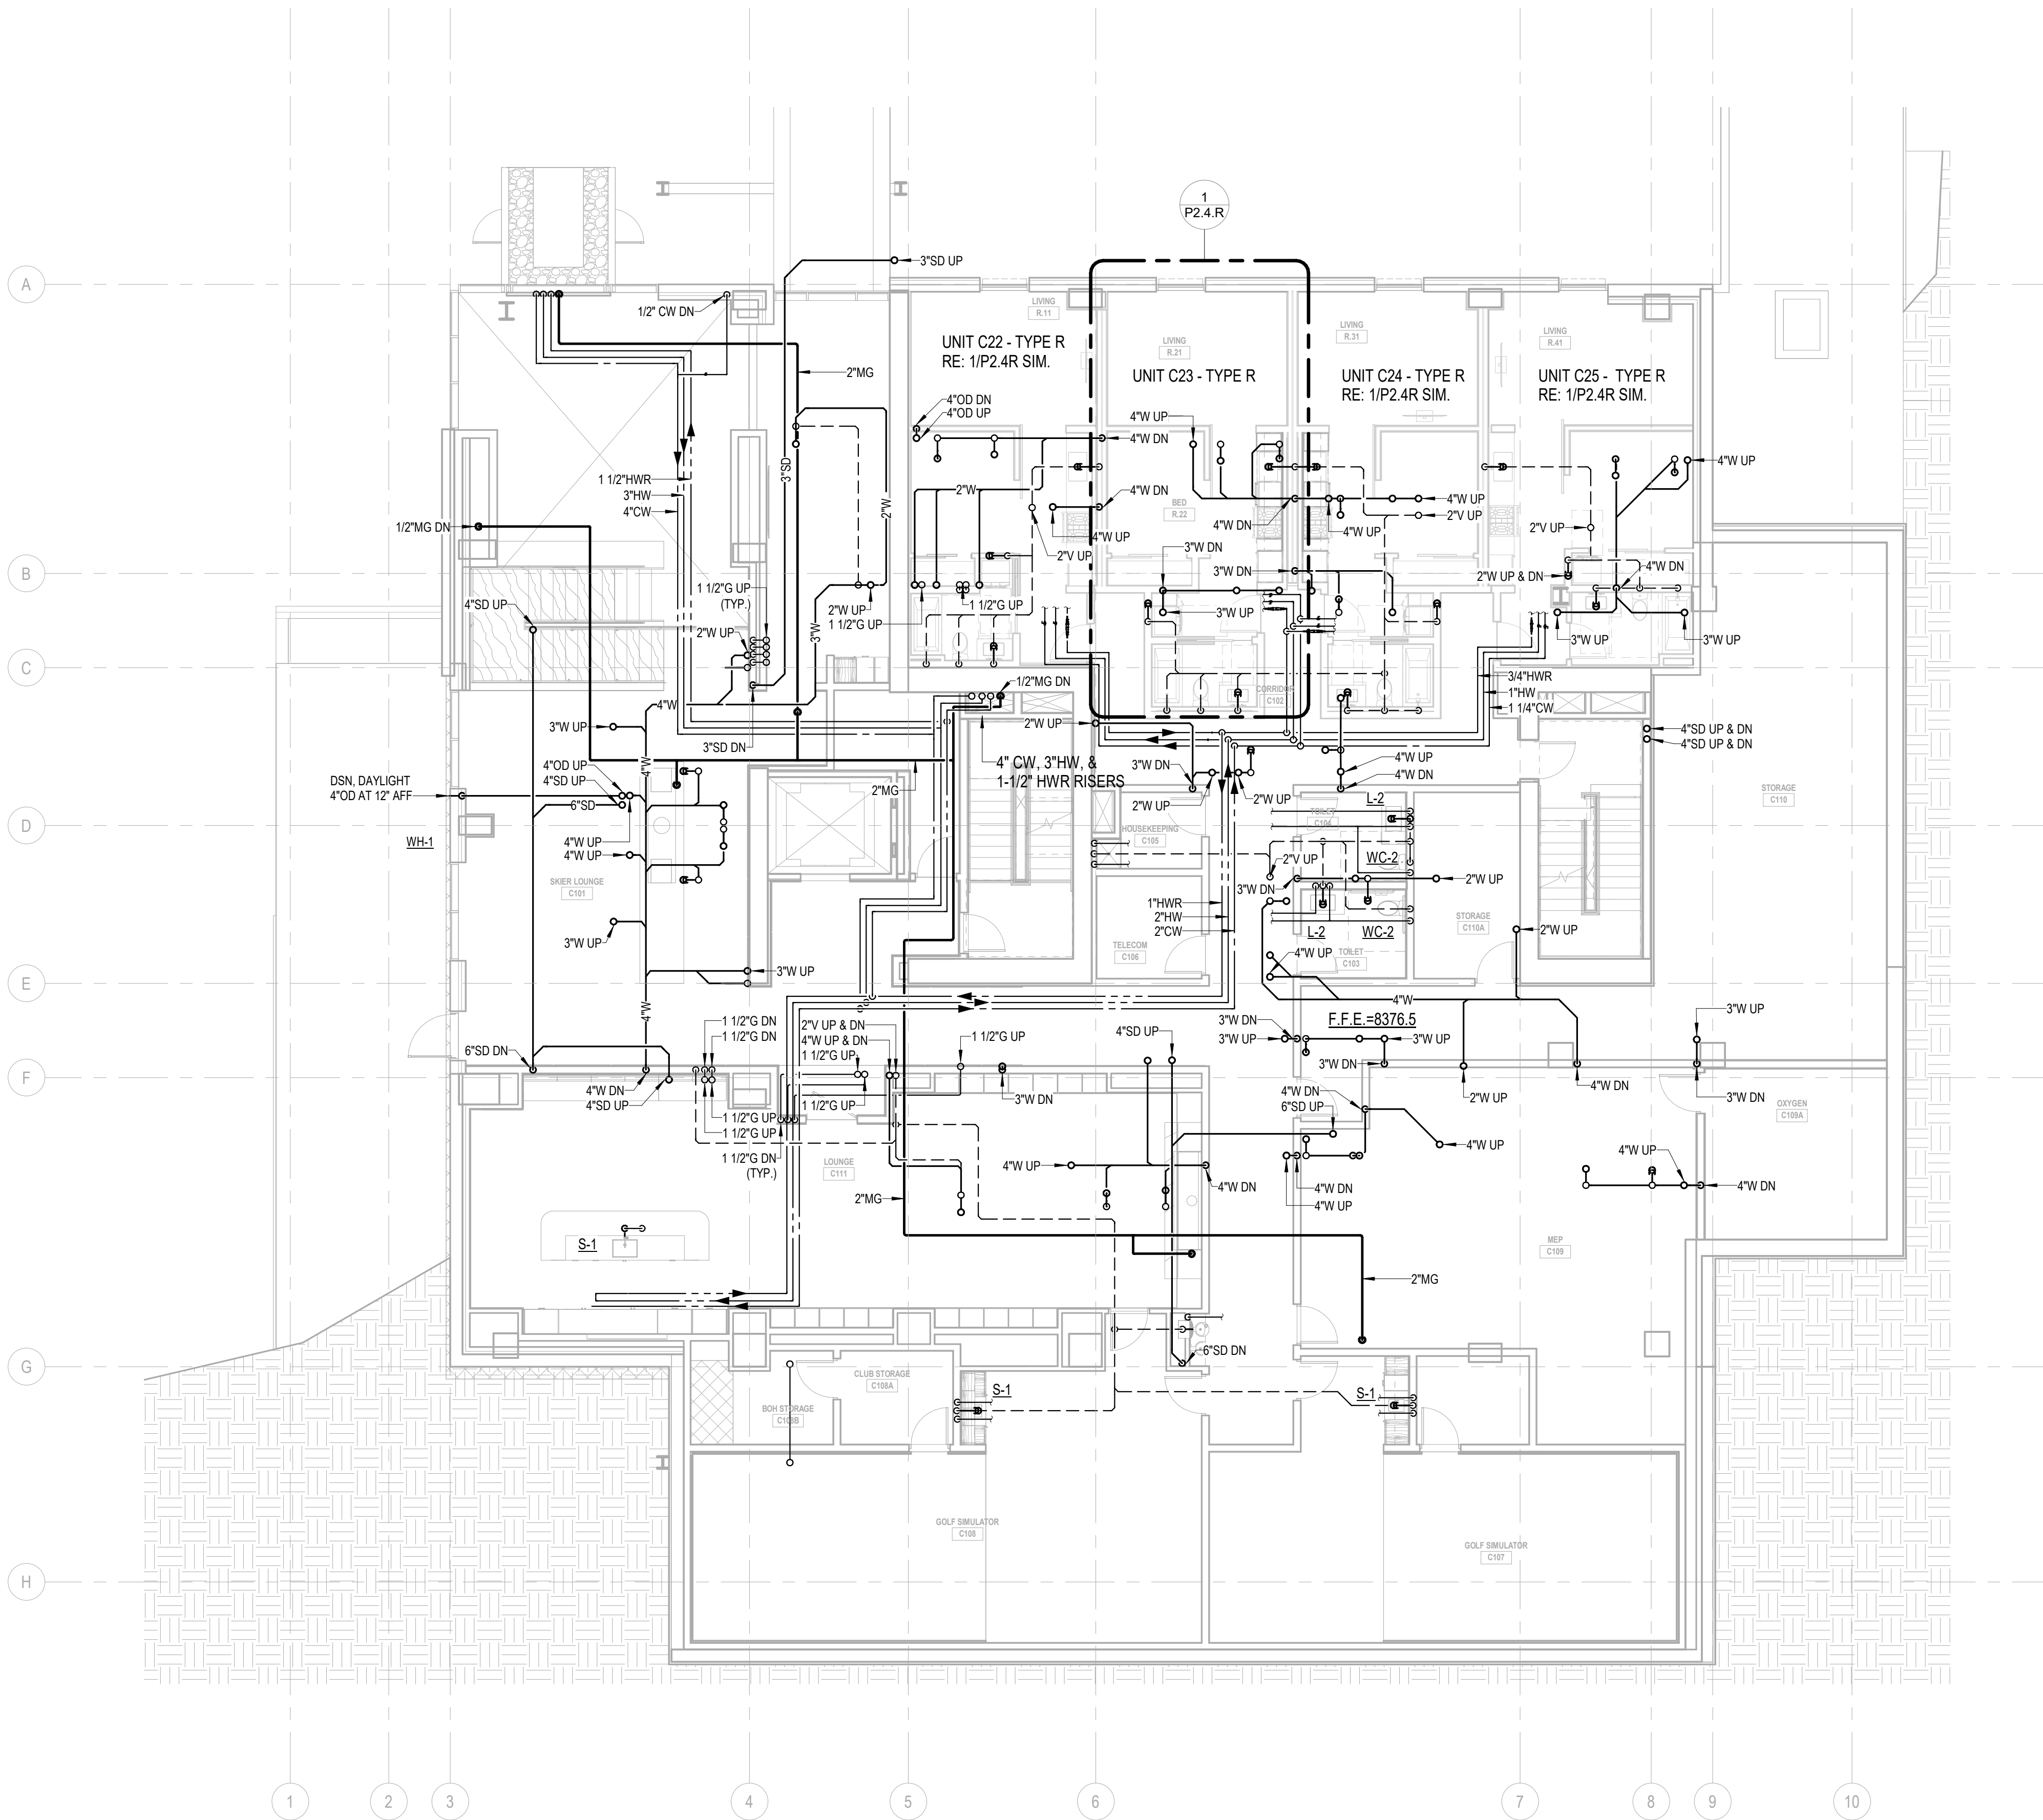

1 PLAN - TOWER C - LVL 1
SCALE: 1/8" = 1'-0"

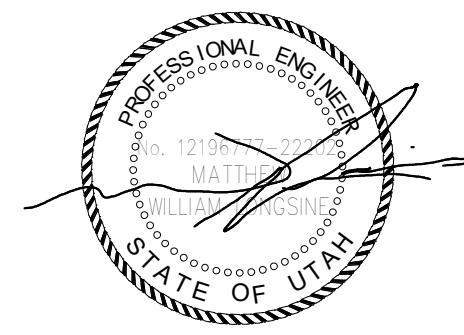

Reserved for permit stamp

103 South Jackson St., Suite 200
Seattle, Washington 98104 USA
+1 206 468 2010
olsonkundig.com

Olson Kundig

project
Sommet Blanc - C
DEER VALLEY, UTAH



Aspen Group USA, LLC
PO Box 980022
Park City, Utah 84098

Pool Consultant
Cloward H2O
2696 N University Ave., Suite 200
Provo, UT 84604

Landscape Architect
EPG Design
6940 South High Tech Drive, Suite 100
Midvale, Utah 84047

Specifications Writer
Friday Group
88 Mainell Road
Middlebury, VT

Code Consultant
Holmes
600 1st Avenue, Suite 200A
Seattle, WA 98104

Fire Protection Engineer
Jensen Hughes
One Research Drive, Suite 305C
Westborough, MA 01581

Vertical Transportation Consultant
Lerch Bates
1915 North Creek Parkway, Suite 304
Bothell, WA 98011

Structural Engineer
Magnusson Klemencic Associates
1301 5th Ave, Suite 3200
Seattle, WA 98101

Lighting Designer
O
1319 SE MLK Blvd, Suite 210
Portland, Oregon 97219

Building Envelope Consultant
RDH
2101 N 34th St
Seattle, WA 98103

Accessibility Consultant
Studio Pacifica
2144 Westlake Ave N, Suite F
Seattle, WA 98109

MEP Engineer
WSP USA
1001 Fourth Ave., Suite 3100
Seattle, WA 98154


principal architect _____
project manager _____
drawn by _____
checked by _____
job no. 2021-0356
date 11/18/2022

revisions:


no. date by

ISSUE FOR
CONSTRUCTION
11/18/2022

PLAN - TOWER C - LVL 2
P2.2C.12

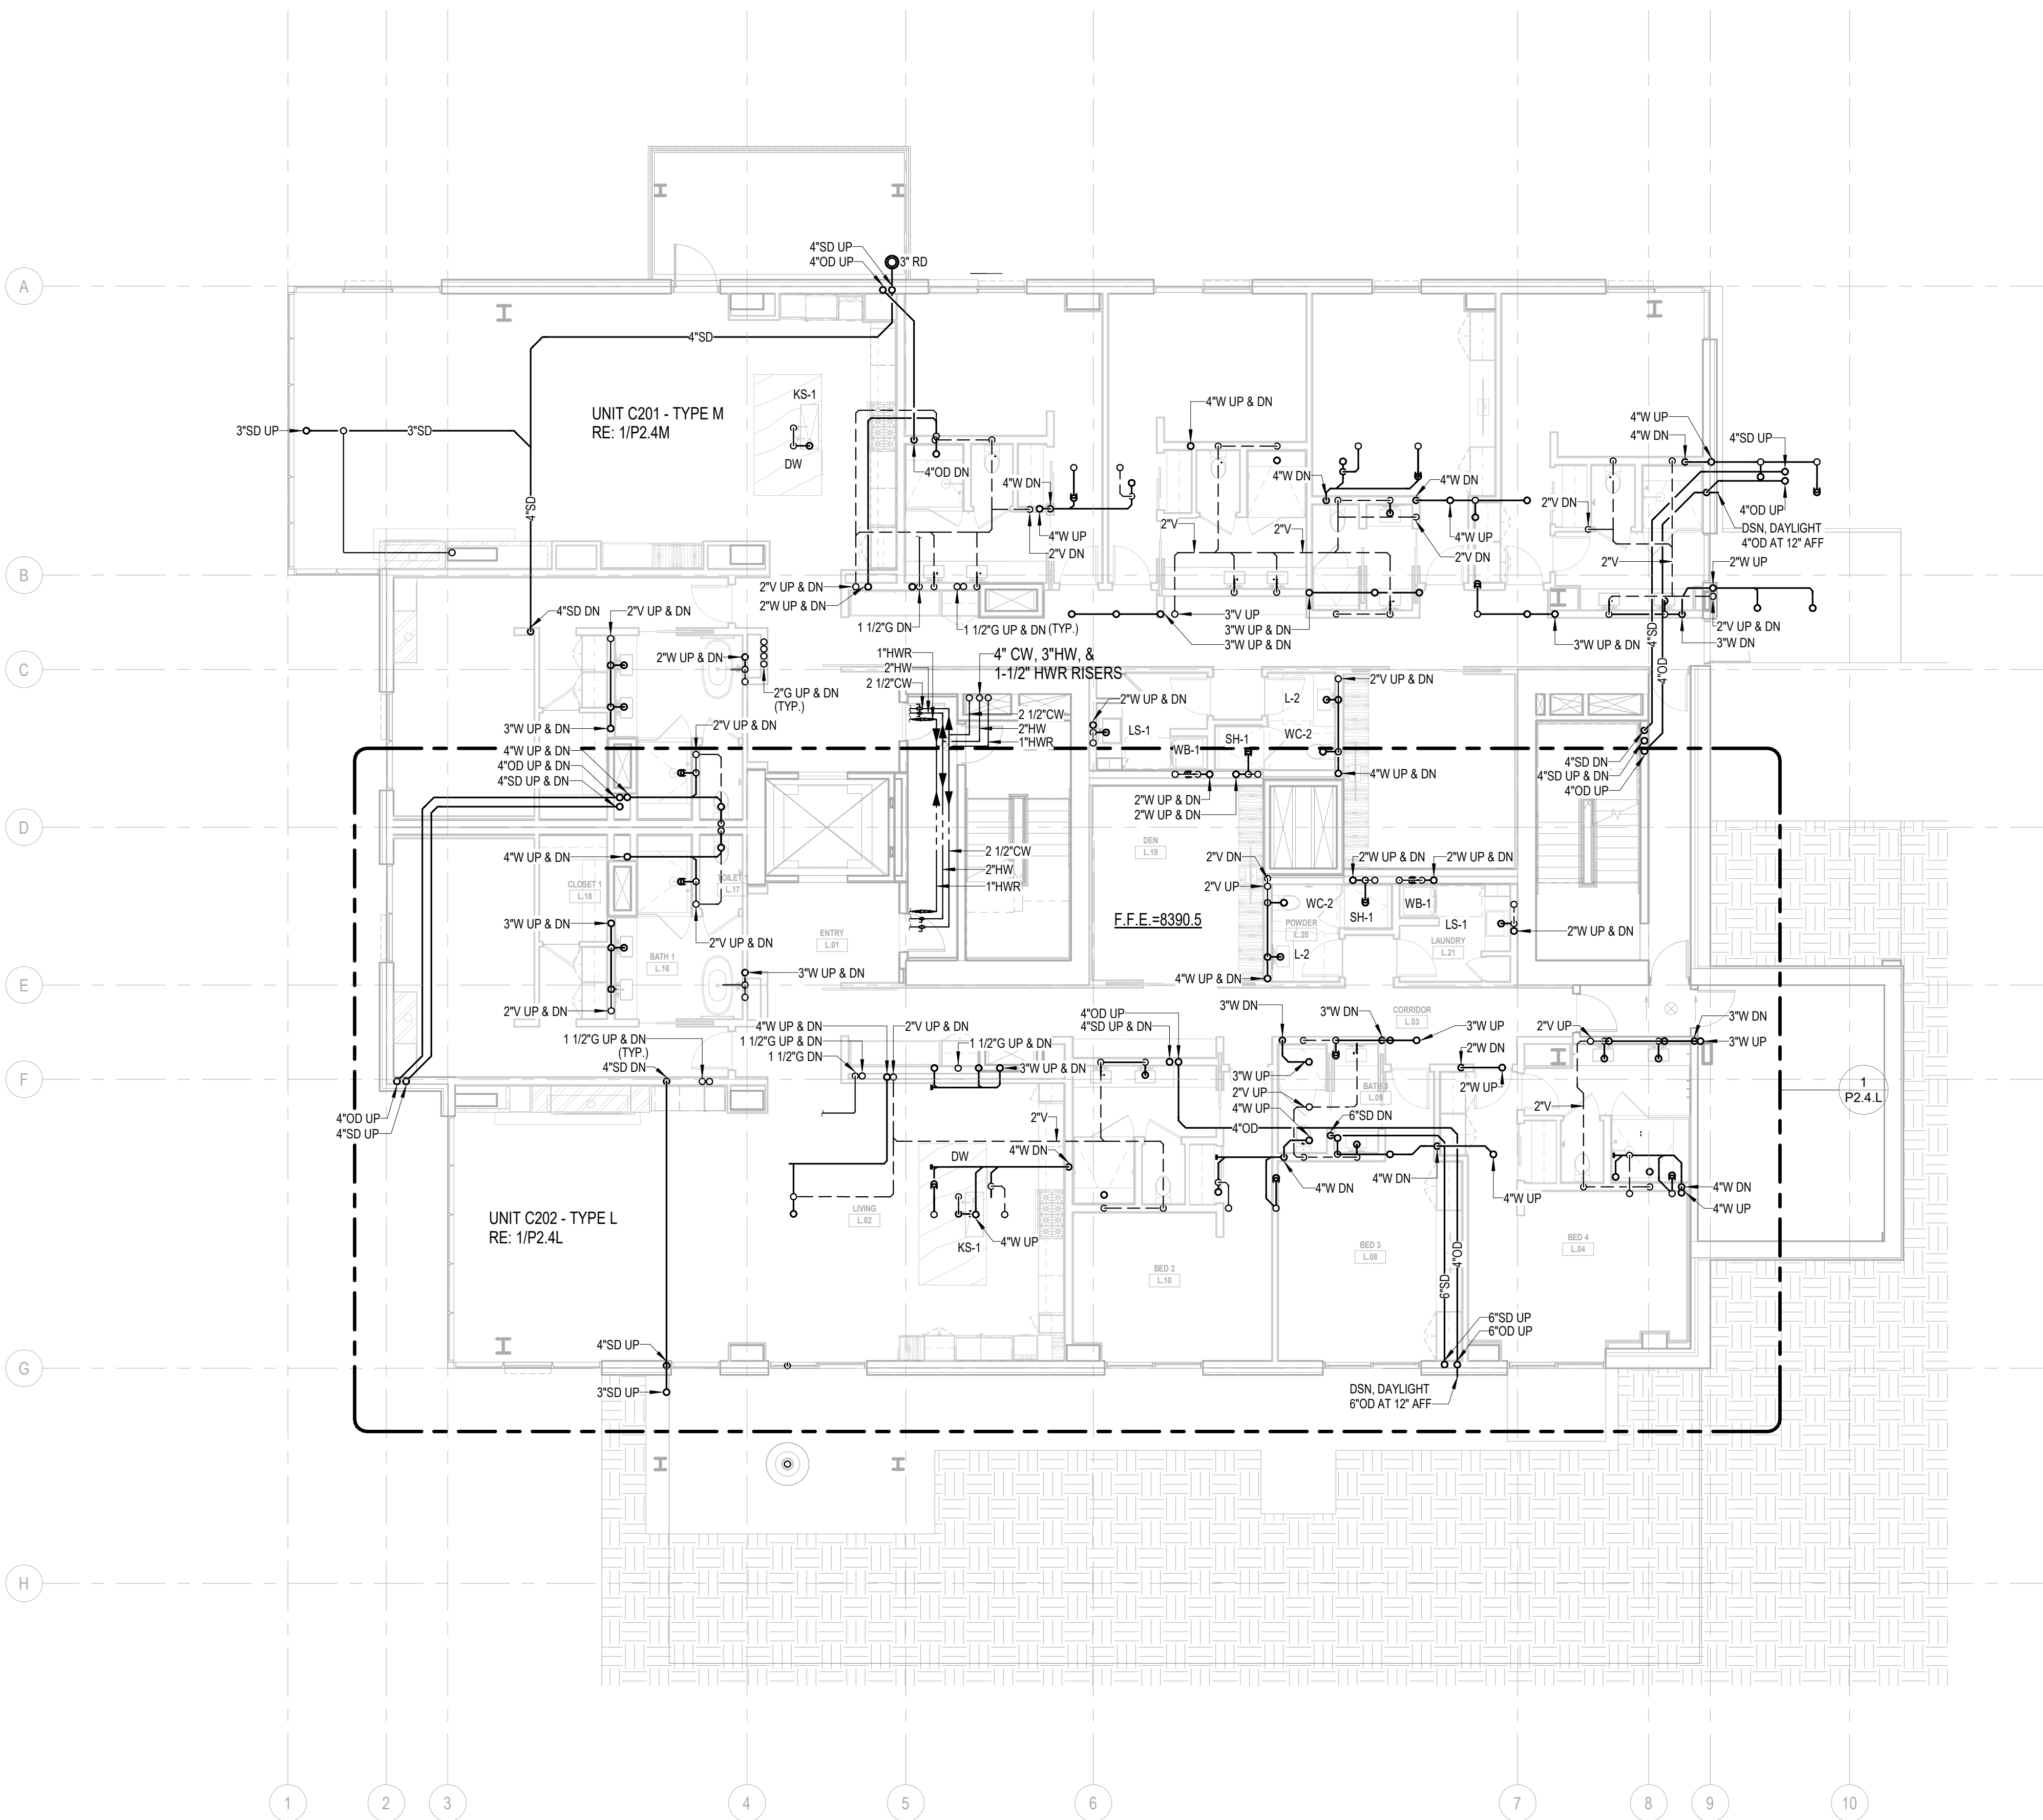

1 PLAN - TOWER C - LVL 2
SCALE: 1/8" = 1'-0"

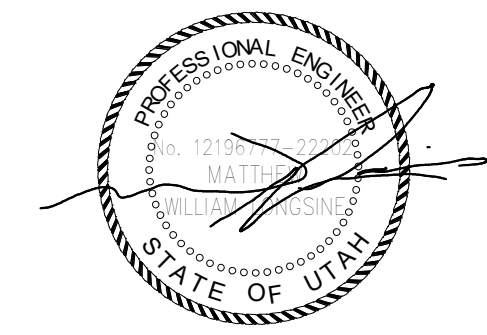

Reserved for permit stamp

100 South Jackson St., Suite 200
Seattle, Washington 98104 USA
+1 206 468 2010 olsonkundig.com

Olson Kundig

project
Sommet Blanc - C
DEER VALLEY, UTAH



Aspen Group USA, LLC
PO Box 980022
Park City, Utah 84098

Pool Consultant
Cloward H2O
2696 N University Ave., Suite 200
Provo, UT 84604

Landscape Architect
EPG Design
6940 South High Tech Drive, Suite 100
Midvale, Utah 84047

Specifications Writer
Friday Group
88 Mainelli Road
Middlebury, VT

Code Consultant
Holmes
600 1st Avenue, Suite 200A
Seattle, WA 98104

Fire Protection Engineer
Jensen Hughes
One Research Drive, Suite 305C
Westborough, MA 01581

Vertical Transportation Consultant
Lerch Bates
1615 North Creek Parkway, Suite 304
Bothell, WA 98011

Structural Engineer
Magnusson Klemencic Associates
1301 5th Ave., Suite 3200
Seattle, WA 98101

Lighting Designer
Ox
1319 SE MLK Blvd., Suite 210
Portland, Oregon 97219

Building Envelope Consultant
RDH
2101 N 34th St
Seattle, WA 98103

Accessibility Consultant
Studio Pacifica
2144 Westlake Ave N, Suite F
Seattle, WA 98109

MEP Engineer
WSP USA
1001 Fourth Ave., Suite 3100
Seattle, WA 98154


principal architect _____
project manager _____
drawn by _____
checked by _____
job no. 2021-0356
date 11/18/2022

revisions:


no. date by

ISSUE FOR
CONSTRUCTION
11/18/2022

PLAN - TOWER C - LVL 3
P2.2C.13

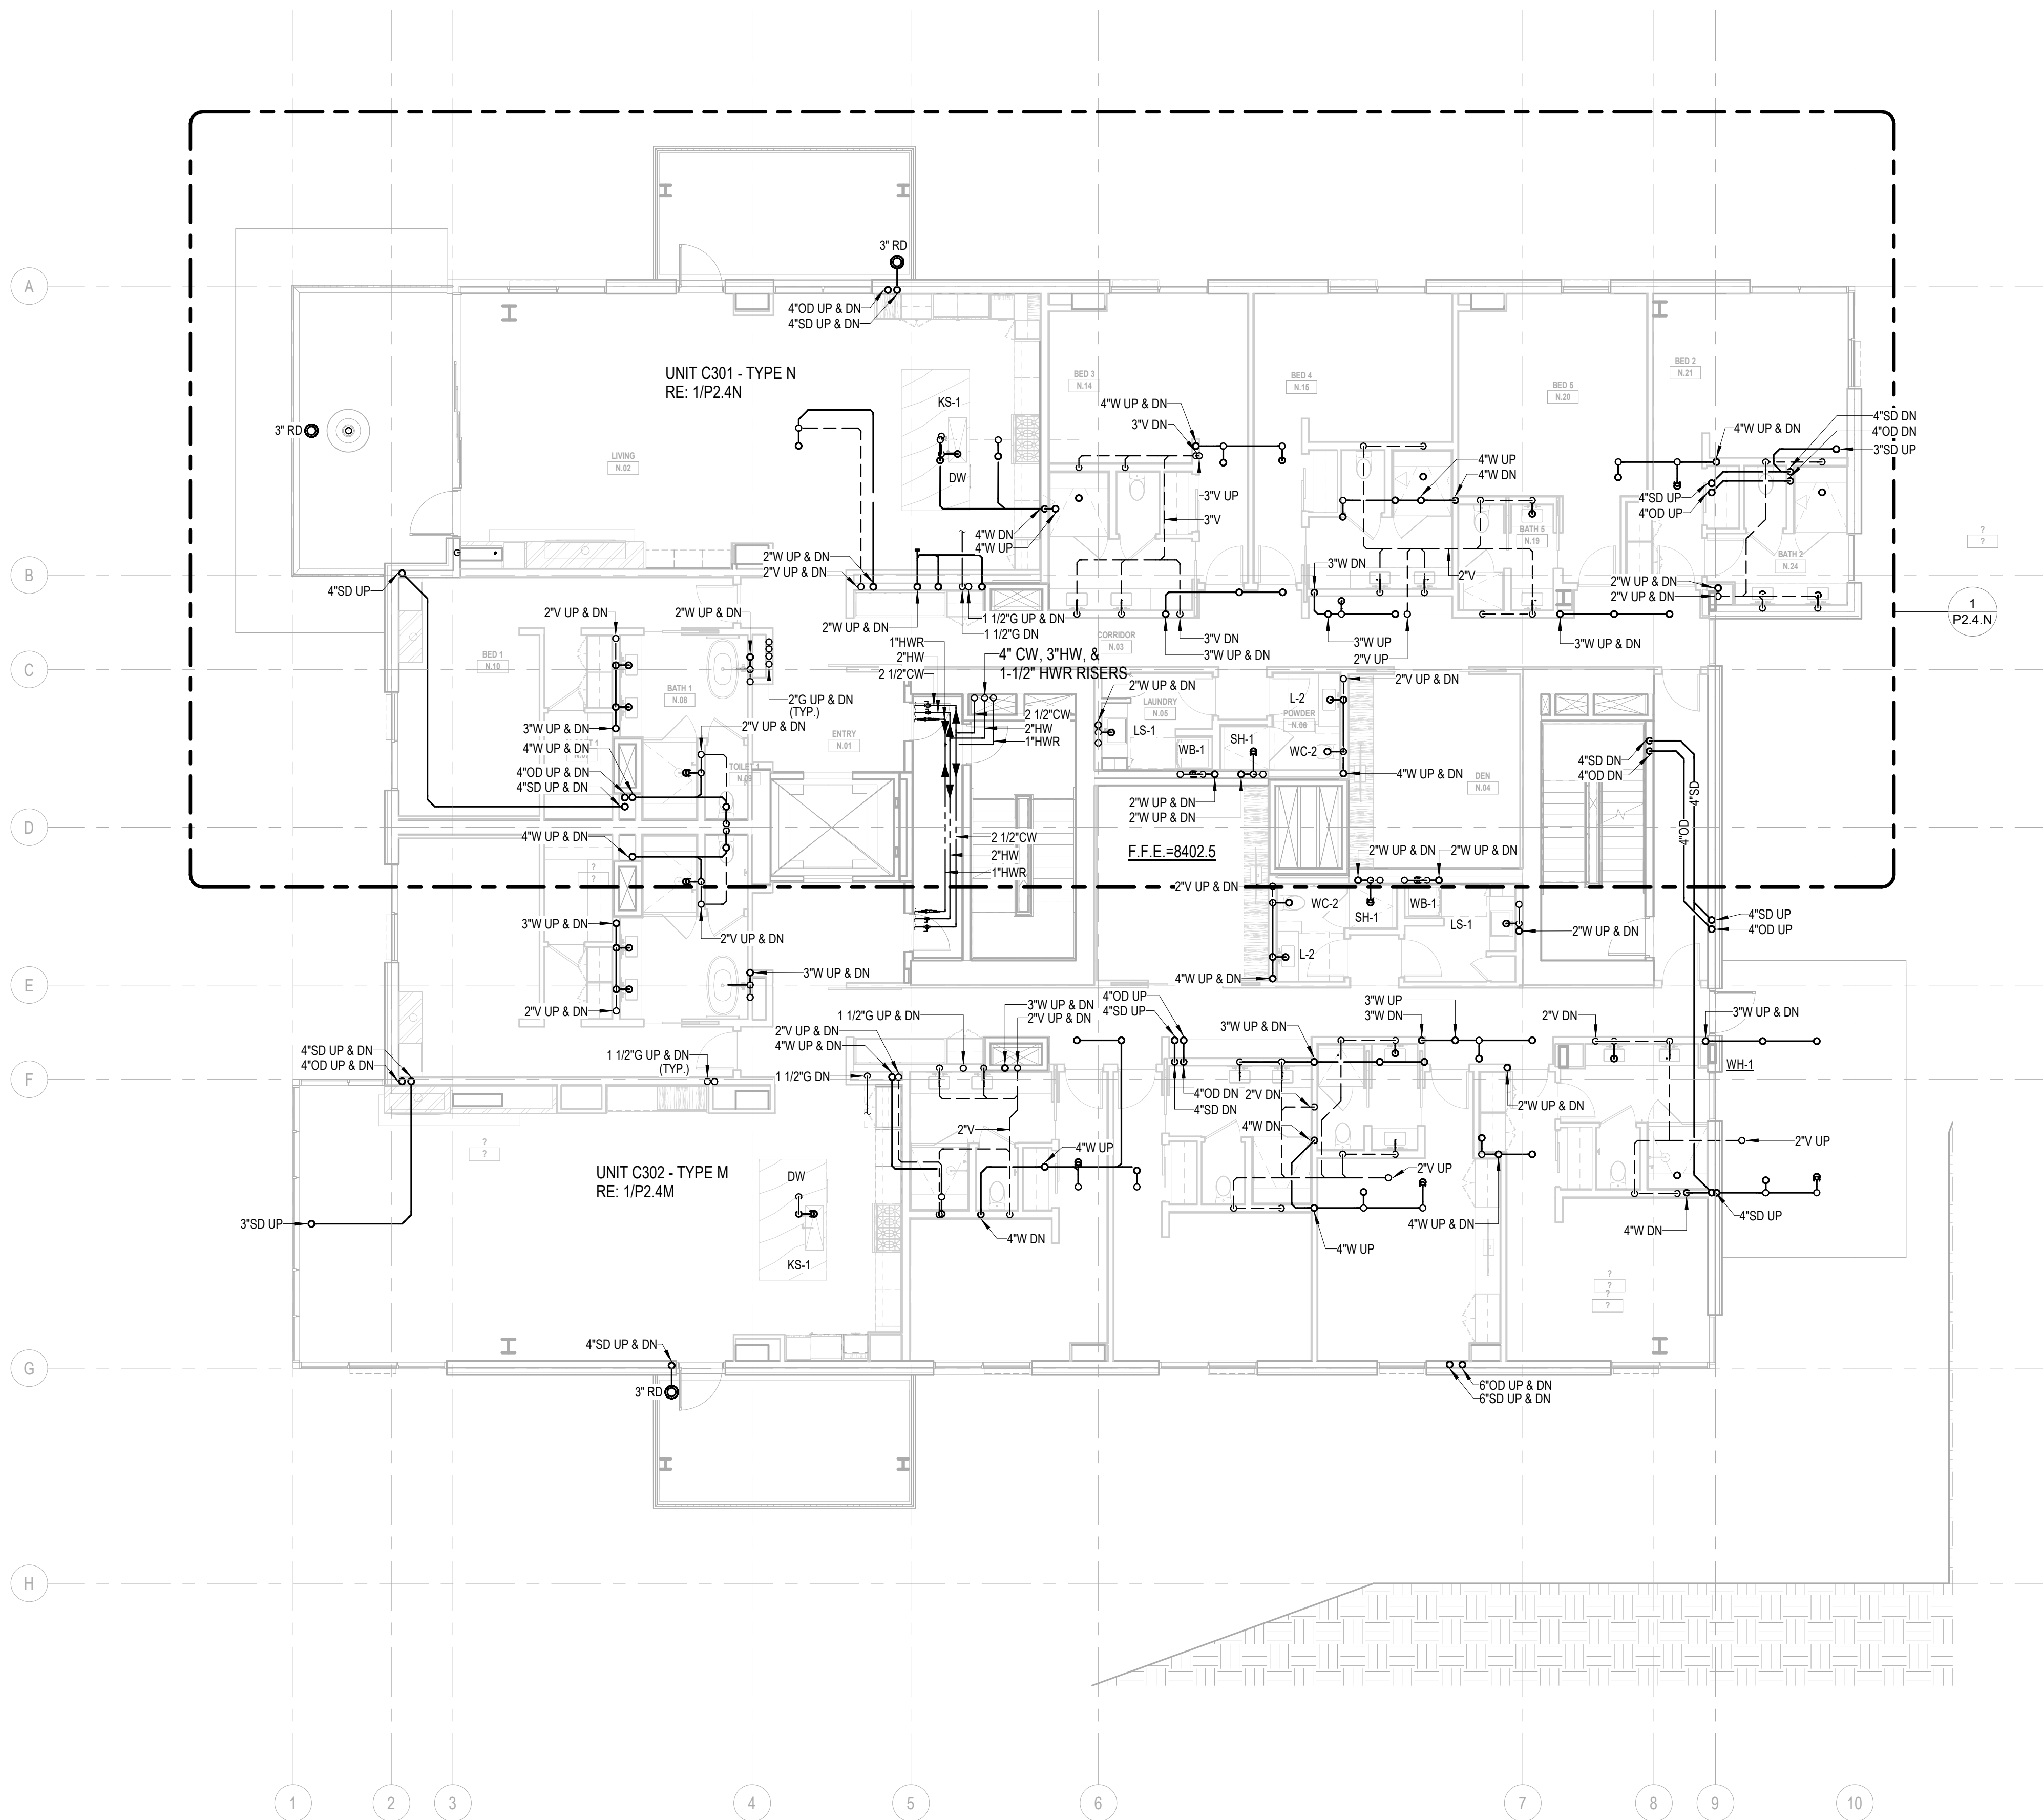

1 PLAN - TOWER C - LVL 3
SCALE: 1/8" = 1'-0"

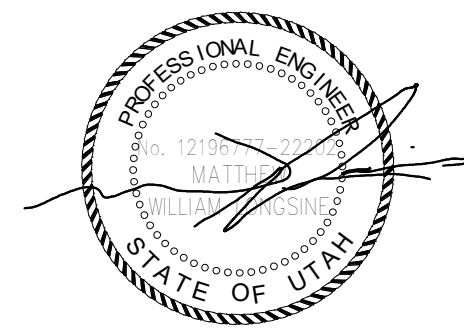

Reserved for permit stamp

103 South Jackson St., Suite 200
Seattle, Washington 98104 USA
+1 206 468 2870 olsonkundig.com

Olson Kundig

project: **Sommet Blanc -C**
DEER VALLEY, UTAH



Aspen Group USA, LLC
PO Box 980022
Park City, Utah 84098

Pool Consultant
Cloward LLC
2696 N University Ave., Suite 200
Provo, UT 84604

Landscape Architect
EPG Design
6940 South High Tech Drive, Suite 100
Midvale, Utah 84047

Specifications Writer
Friday Group
88 Mainell Road
Middlebury, VT

Code Consultant
Holmes
600 1st Avenue, Suite 200A
Seattle, WA 98104

Fire Protection Engineer
Jensen Hughes
One Research Drive, Suite 305C
Westborough, MA 01581

Vertical Transportation Consultant
Lerch Bates
1615 North Creek Parkway, Suite 304
Bothell, WA 98011

Structural Engineer
Magnusson Klemencic Associates
1301 5th Ave, Suite 3200
Seattle, WA 98101

Lighting Designer
O-
1319 SE MLK Blvd, Suite 210
Portland, Oregon 97219

Building Envelope Consultant
RDH
2101 N 34th St
Seattle, WA 98103

Accessibility Consultant
Studio Pacifica
2144 Westlake Ave N, Suite F
Seattle, WA 98109

MEP Engineer
WSP USA
1001 Fourth Ave., Suite 3100
Seattle, WA 98154


principal architect _____
project manager _____
drawn by _____
checked by _____
job no. 2021-0356
date 11/18/2022

revisions:


no. date by

ISSUE FOR
CONSTRUCTION
11/18/2022

PLAN - TOWER C - LVL 4
P2.2C.14

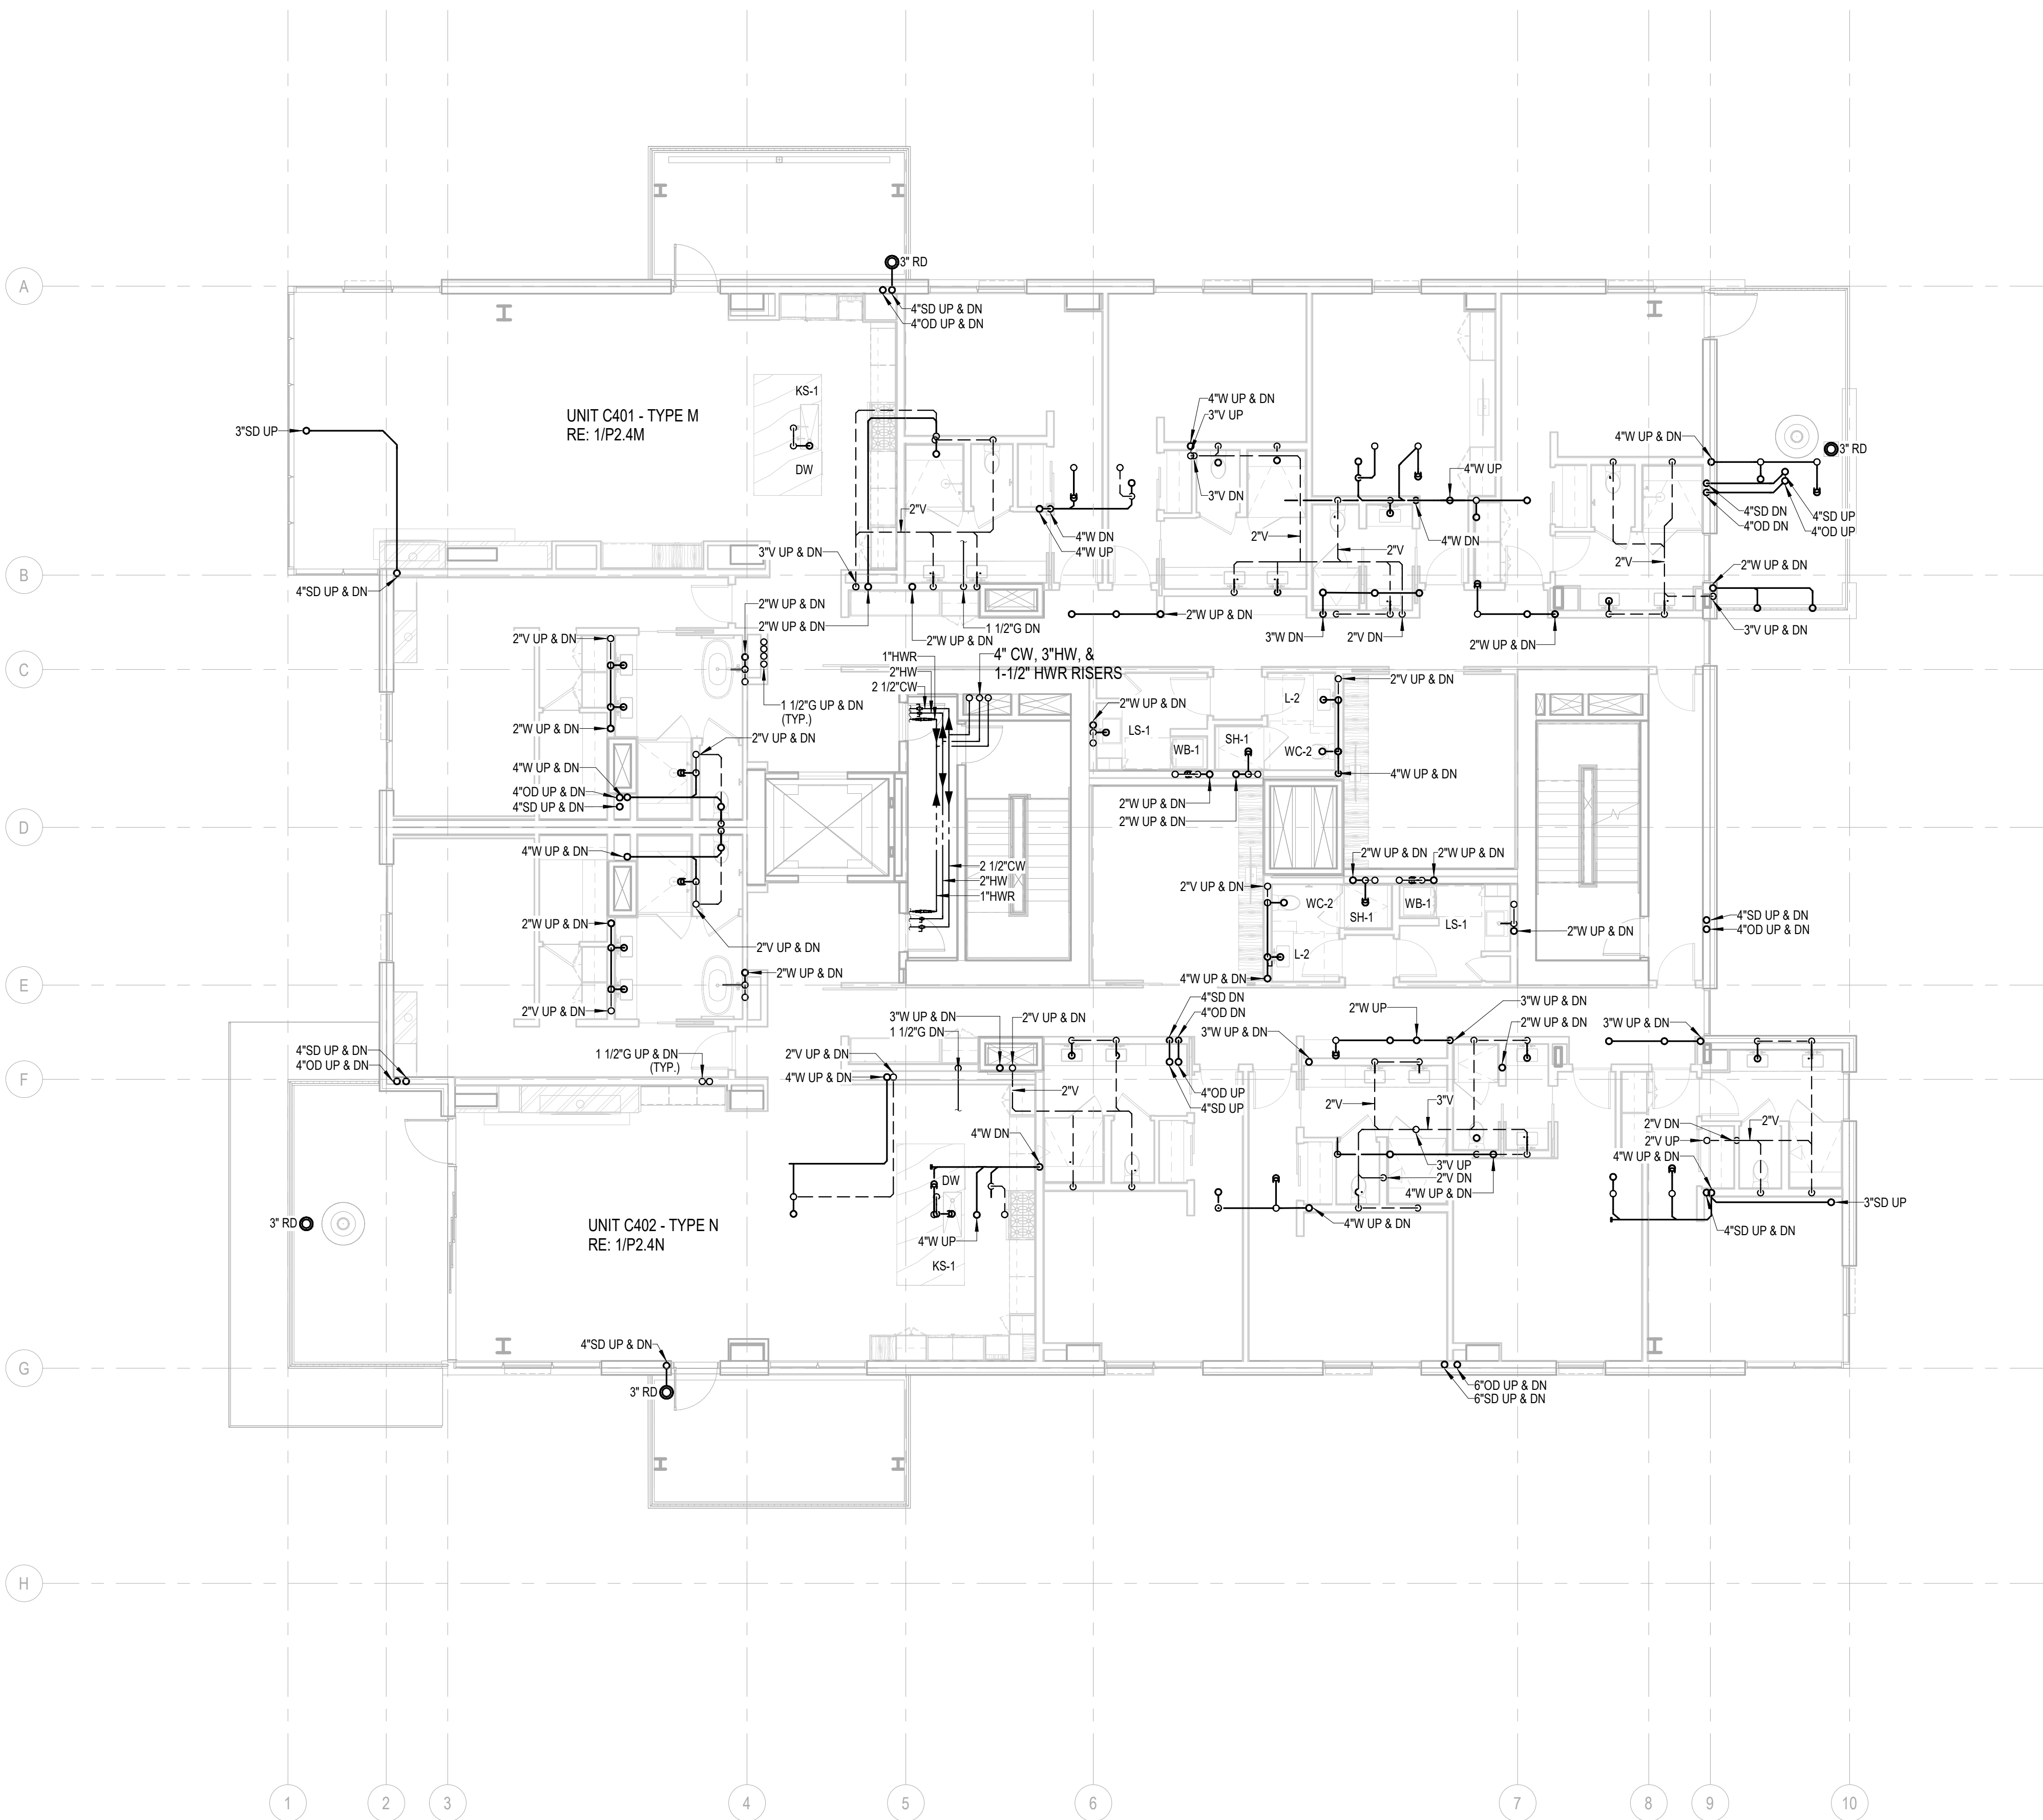

1 PLAN - TOWER C - LVL 4
SCALE: 1/8" = 1'-0"

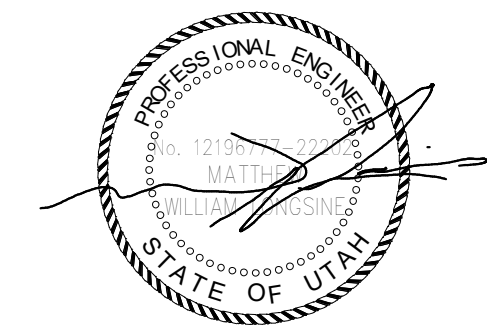

Reserved for permit stamp

103 South Jackson St., Suite 200
Seattle, Washington 98104 USA
+1 206 468 2870 ol@olundig.com

Olson Kundig

project:
Sommet Blanc -C
DEER VALLEY, UTAH



Aspen Group USA, LLC
PO Box 980022
Park City, Utah 84098

Pool Consultant
Cloward H2O
2696 N University Ave., Suite 200
Provo, UT 84604

Landscape Architect
EPG Design
6940 South High Tech Drive, Suite 100
Midvale, Utah 84047

Specifications Writer
Friday Group
88 Mainelli Road
Middlebury, VT

Code Consultant
Holmes
600 1st Avenue, Suite 200A
Seattle, WA 98104

Fire Protection Engineer
Jensen Hughes
One Research Drive, Suite 305C
Westborough, MA 01581

Vertical Transportation Consultant
Lerch Bates
1615 North Creek Parkway, Suite 304
Bothell, WA 98011

Structural Engineer
Magnusson Klemencic Associates
1301 5th Ave., Suite 3200
Seattle, WA 98101

Lighting Designer
O-
1319 SE MLK Blvd, Suite 210
Portland, Oregon 97219

Building Envelope Consultant
RDH
2101 N 34th St
Seattle, WA 98103

Accessibility Consultant
Studio Pacifica
2144 Westlake Ave N, Suite F
Seattle, WA 98109

MEP Engineer
WSP USA
1001 Fourth Ave., Suite 3100
Seattle, WA 98154


principal architect _____
project manager _____
drawn by _____
checked by _____
job no. 2021-0356
date 11/18/2022

revisions:


no. date by

ISSUE FOR
CONSTRUCTION
11/18/2022

PLAN - TOWER C - LVL 5
P2.2C.15

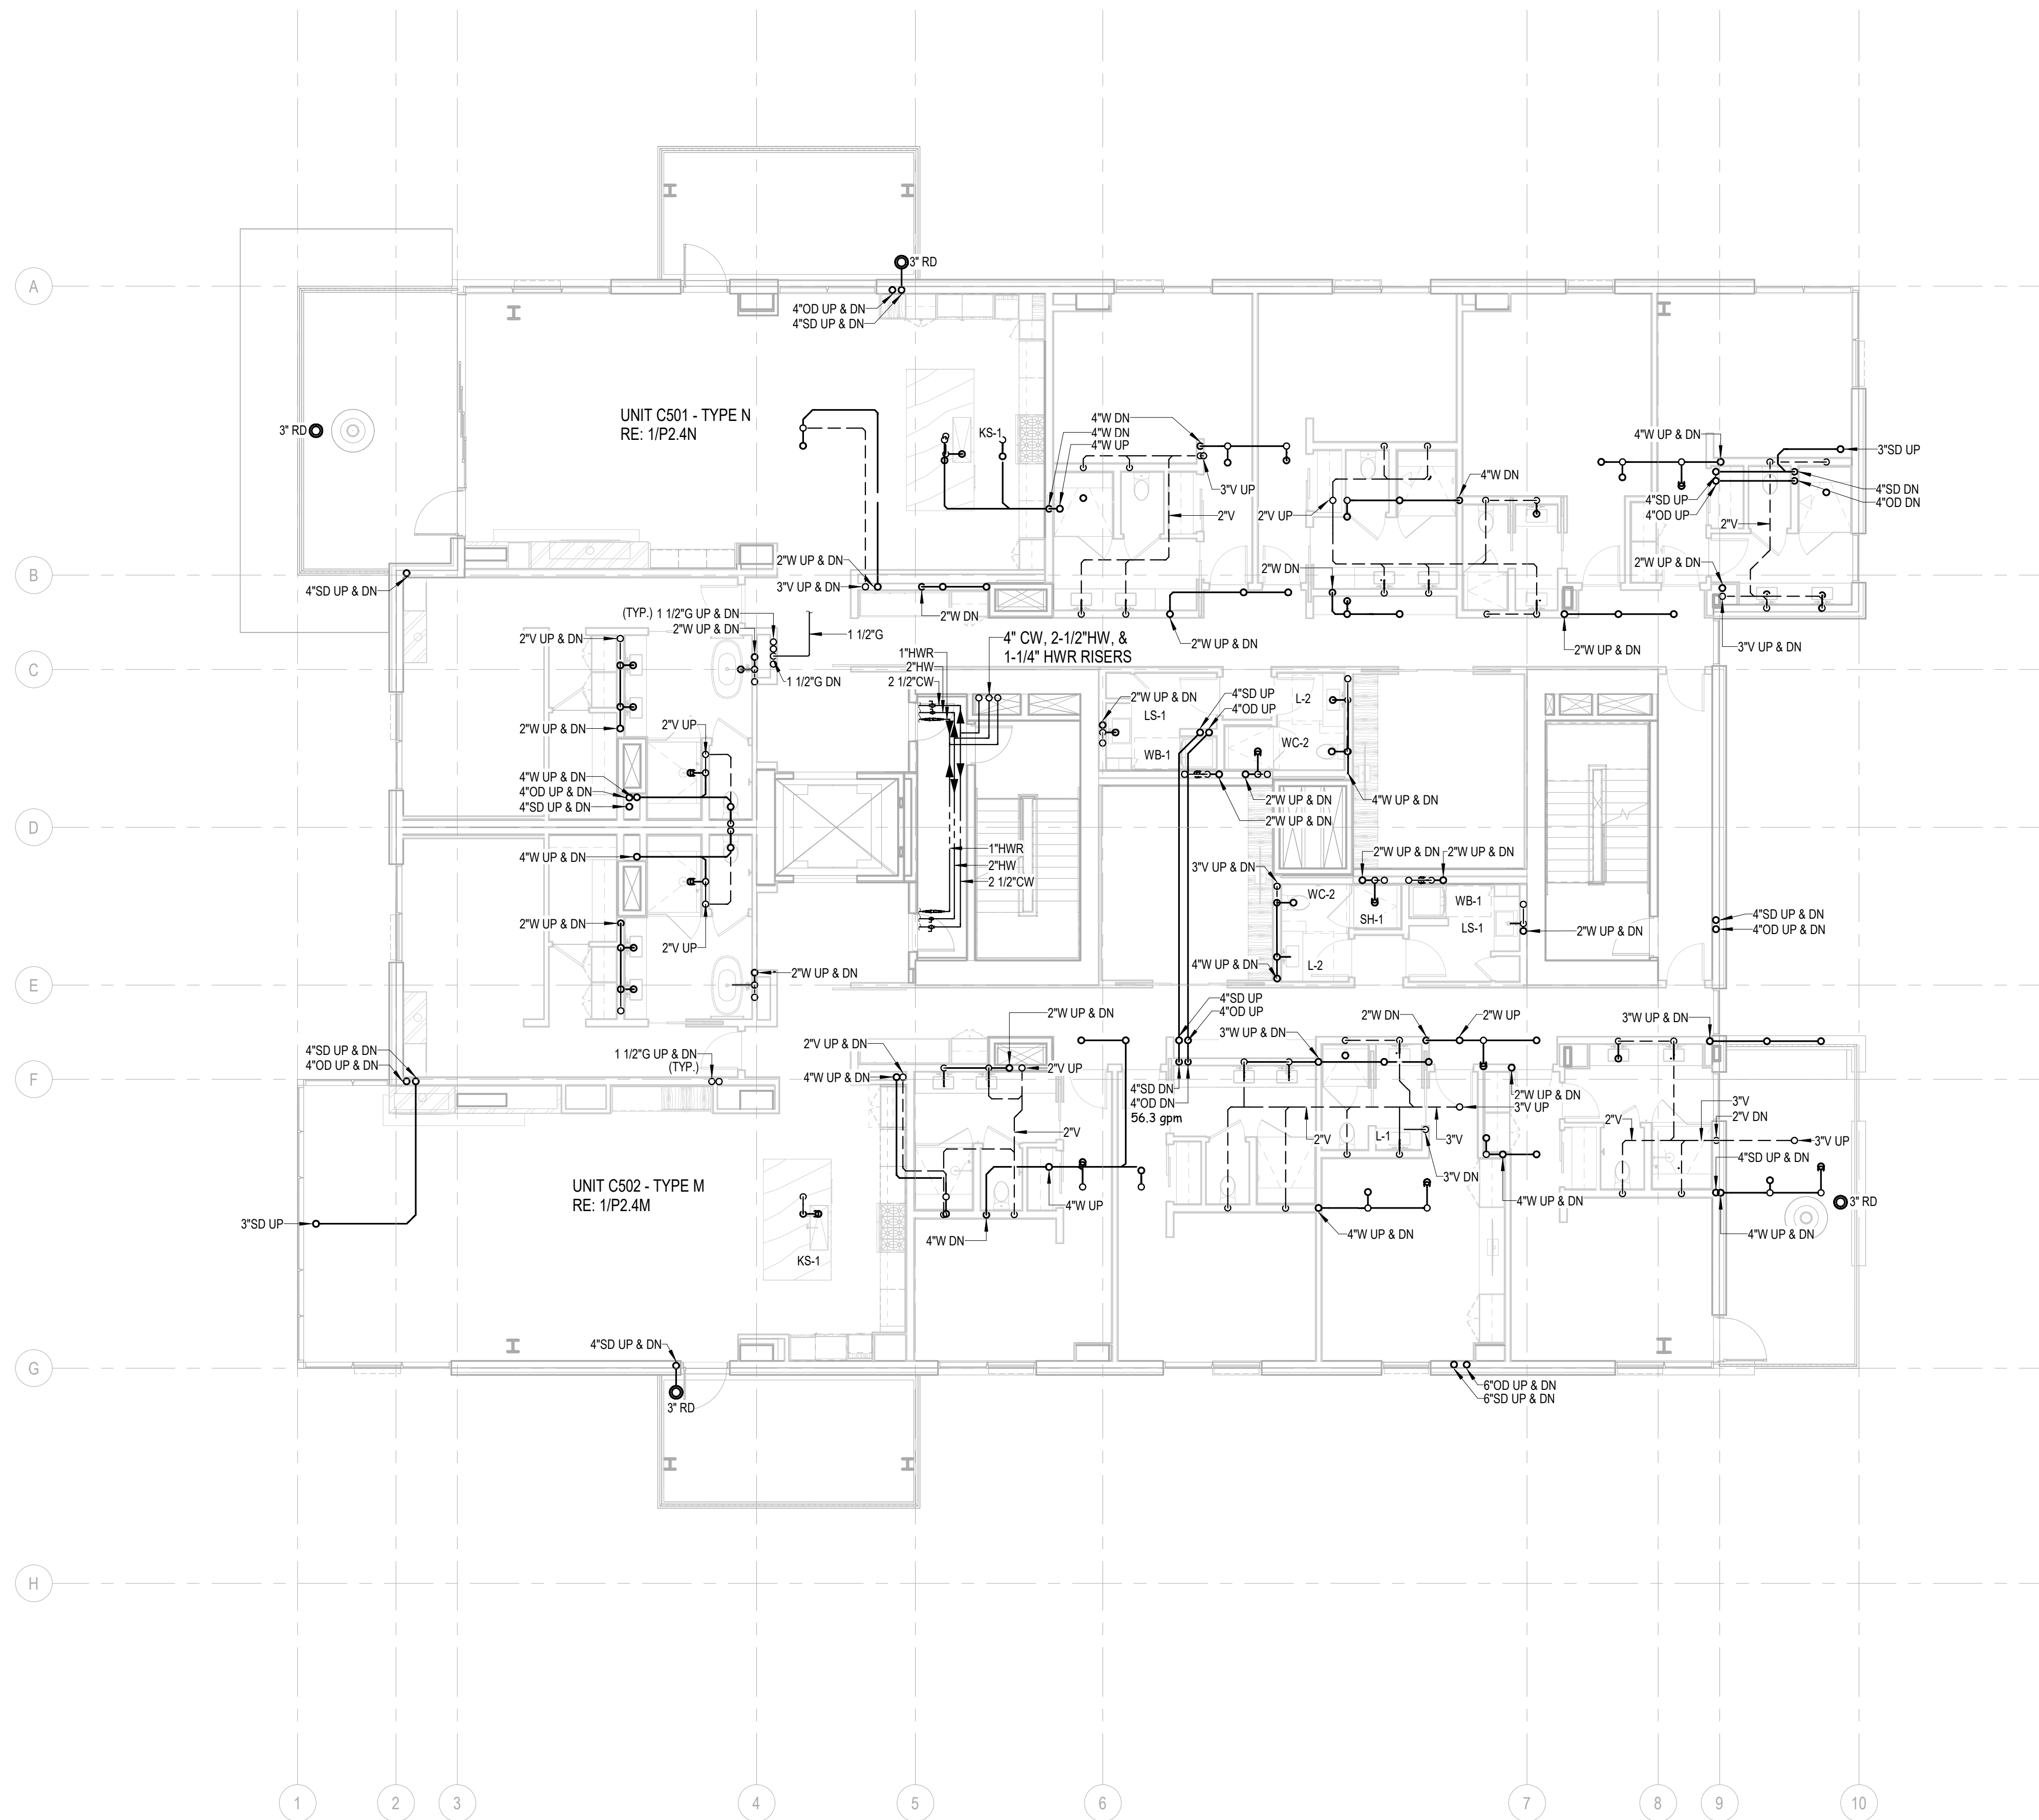

1 PLAN - TOWER C - LVL 5
SCALE: 1/8" = 1'-0"

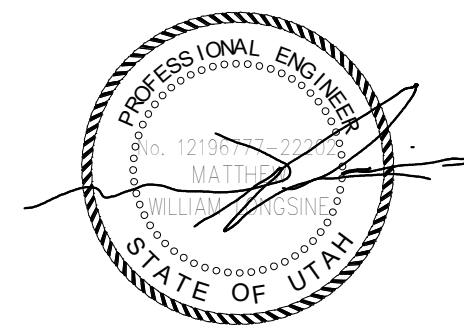

Reserved for permit stamp

103 South Jackson St., Suite 200
Seattle, Washington 98104 USA
+1 206 468 2010
olsonkundig.com

Olson Kundig

project
Sommet Blanc - C
DEER VALLEY, UTAH



Aspen Group USA, LLC
PO Box 980022
Park City, Utah 84098

Pool Consultant
Cloward H2O
2696 N University Ave., Suite 200
Provo, UT 84604

Landscape Architect
EPG Design
6940 South High Tech Drive, Suite 100
Midvale, Utah 84047

Specifications Writer
Friday Group
88 Mainelli Road
Middlebury, VT

Code Consultant
Holmes
600 1st Avenue, Suite 200A
Seattle, WA 98104

Fire Protection Engineer
Jensen Hughes
One Research Drive, Suite 305C
Westborough, MA 01581

Vertical Transportation Consultant
Lerch Bates
1615 North Creek Parkway, Suite 304
Bothell, WA 98011

Structural Engineer
Magnusson Klemencic Associates
1301 5th Ave., Suite 3200
Seattle, WA 98101

Lighting Designer
O
1319 SE MLK Blvd, Suite 210
Portland, Oregon 97219

Building Envelope Consultant
RDH
2101 N 34th St
Seattle, WA 98103

Accessibility Consultant
Studio Pacifica
2144 Westlake Ave N, Suite F
Seattle, WA 98109

MEP Engineer
WSP USA
1001 Fourth Ave., Suite 3100
Seattle, WA 98154


principal architect _____
project manager _____
drawn by _____
checked by _____
job no. 2021-0356
date 11/18/2022

revisions:


no. date by

ISSUE FOR
CONSTRUCTION
11/18/2022

PLAN - TOWER C - LVL 6
P2.2C.16

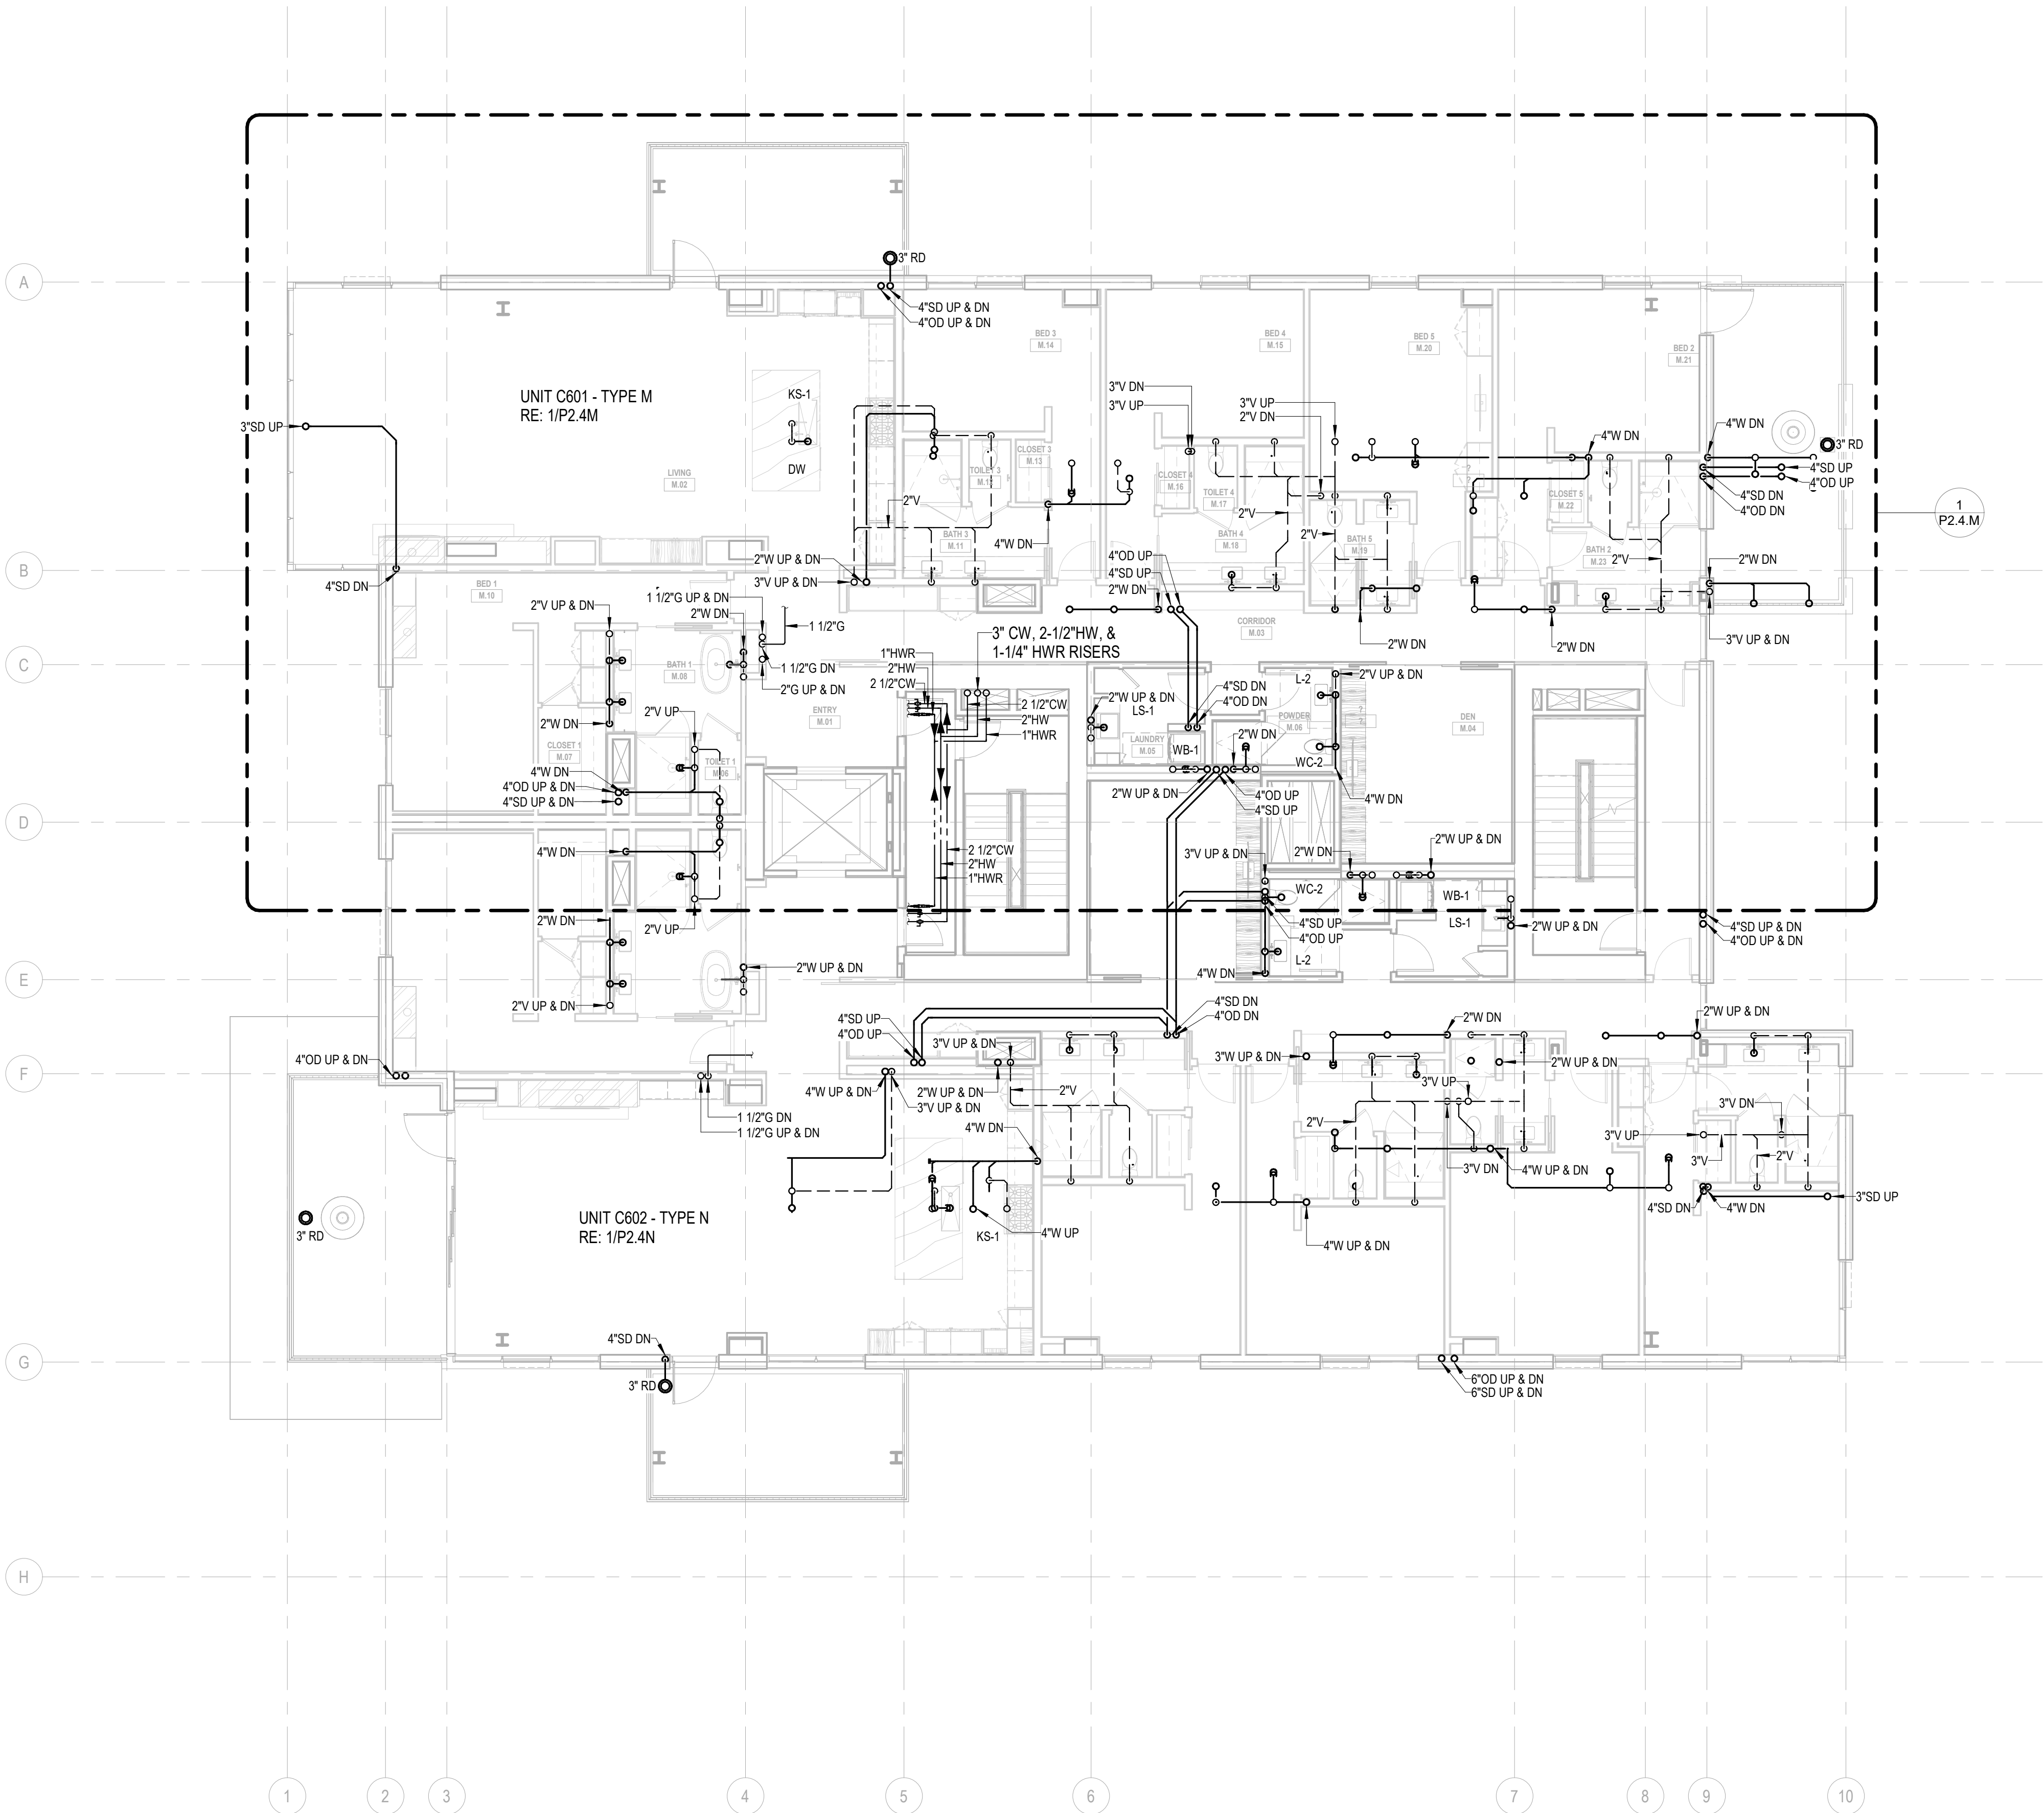

1 PLAN - TOWER C - LVL 6
SCALE: 1/8" = 1'-0"

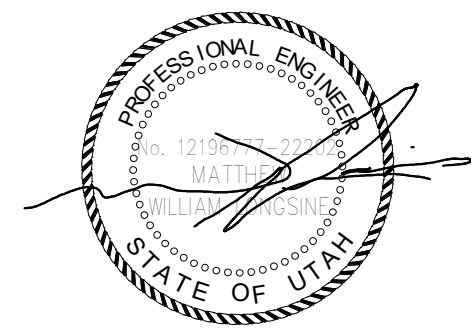

Reserved for permit stamp

103 South Jackson St., Suite 200
Seattle, Washington 98104 USA
+1 206 468 2870 olsonkundig.com

Olson Kundig

project
Sommet Blanc -C
DEER VALLEY, UTAH



Aspen Group USA, LLC
PO Box 980022
Park City, Utah 84098

Pool Consultant
Cloward H2O
2696 N University Ave., Suite 200
Provo, UT 84604

Landscape Architect
EPG Design
6948 South High Tech Drive, Suite 100
Midvale, Utah 84047

Specifications Writer
Friday Group
88 Mainell Road
Middlebury, VT

Code Consultant
Holmes
600 1st Avenue, Suite 200A
Seattle, WA 98104

Fire Protection Engineer
Jensen Hughes
One Research Drive, Suite 305C
Westborough, MA 01581

Vertical Transportation Consultant
Lerch Bates
1615 North Creek Parkway, Suite 304
Bothell, WA 98011

Structural Engineer
Magnusson Klemencic Associates
1301 5th Ave., Suite 3200
Seattle, WA 98101

Lighting Designer
O-
1319 SE MLK Blvd, Suite 210
Portland, Oregon 97219

Building Envelope Consultant
RDH
2101 N 34th St
Seattle, WA 98103

Accountability Consultant
Studio Pacifica
2144 Westlake Ave N, Suite F
Seattle, WA 98109

MEP Engineer
WSP USA
1001 Fourth Ave., Suite 3100
Seattle, WA 98154


principal architect _____
project manager _____
drawn by _____
checked by _____
job no. 2021-0356
date 11/18/2022

revisions:


no. date by

ISSUE FOR
CONSTRUCTION
11/18/2022

PLAN - TOWER C - LVL 7
P2.2C.17

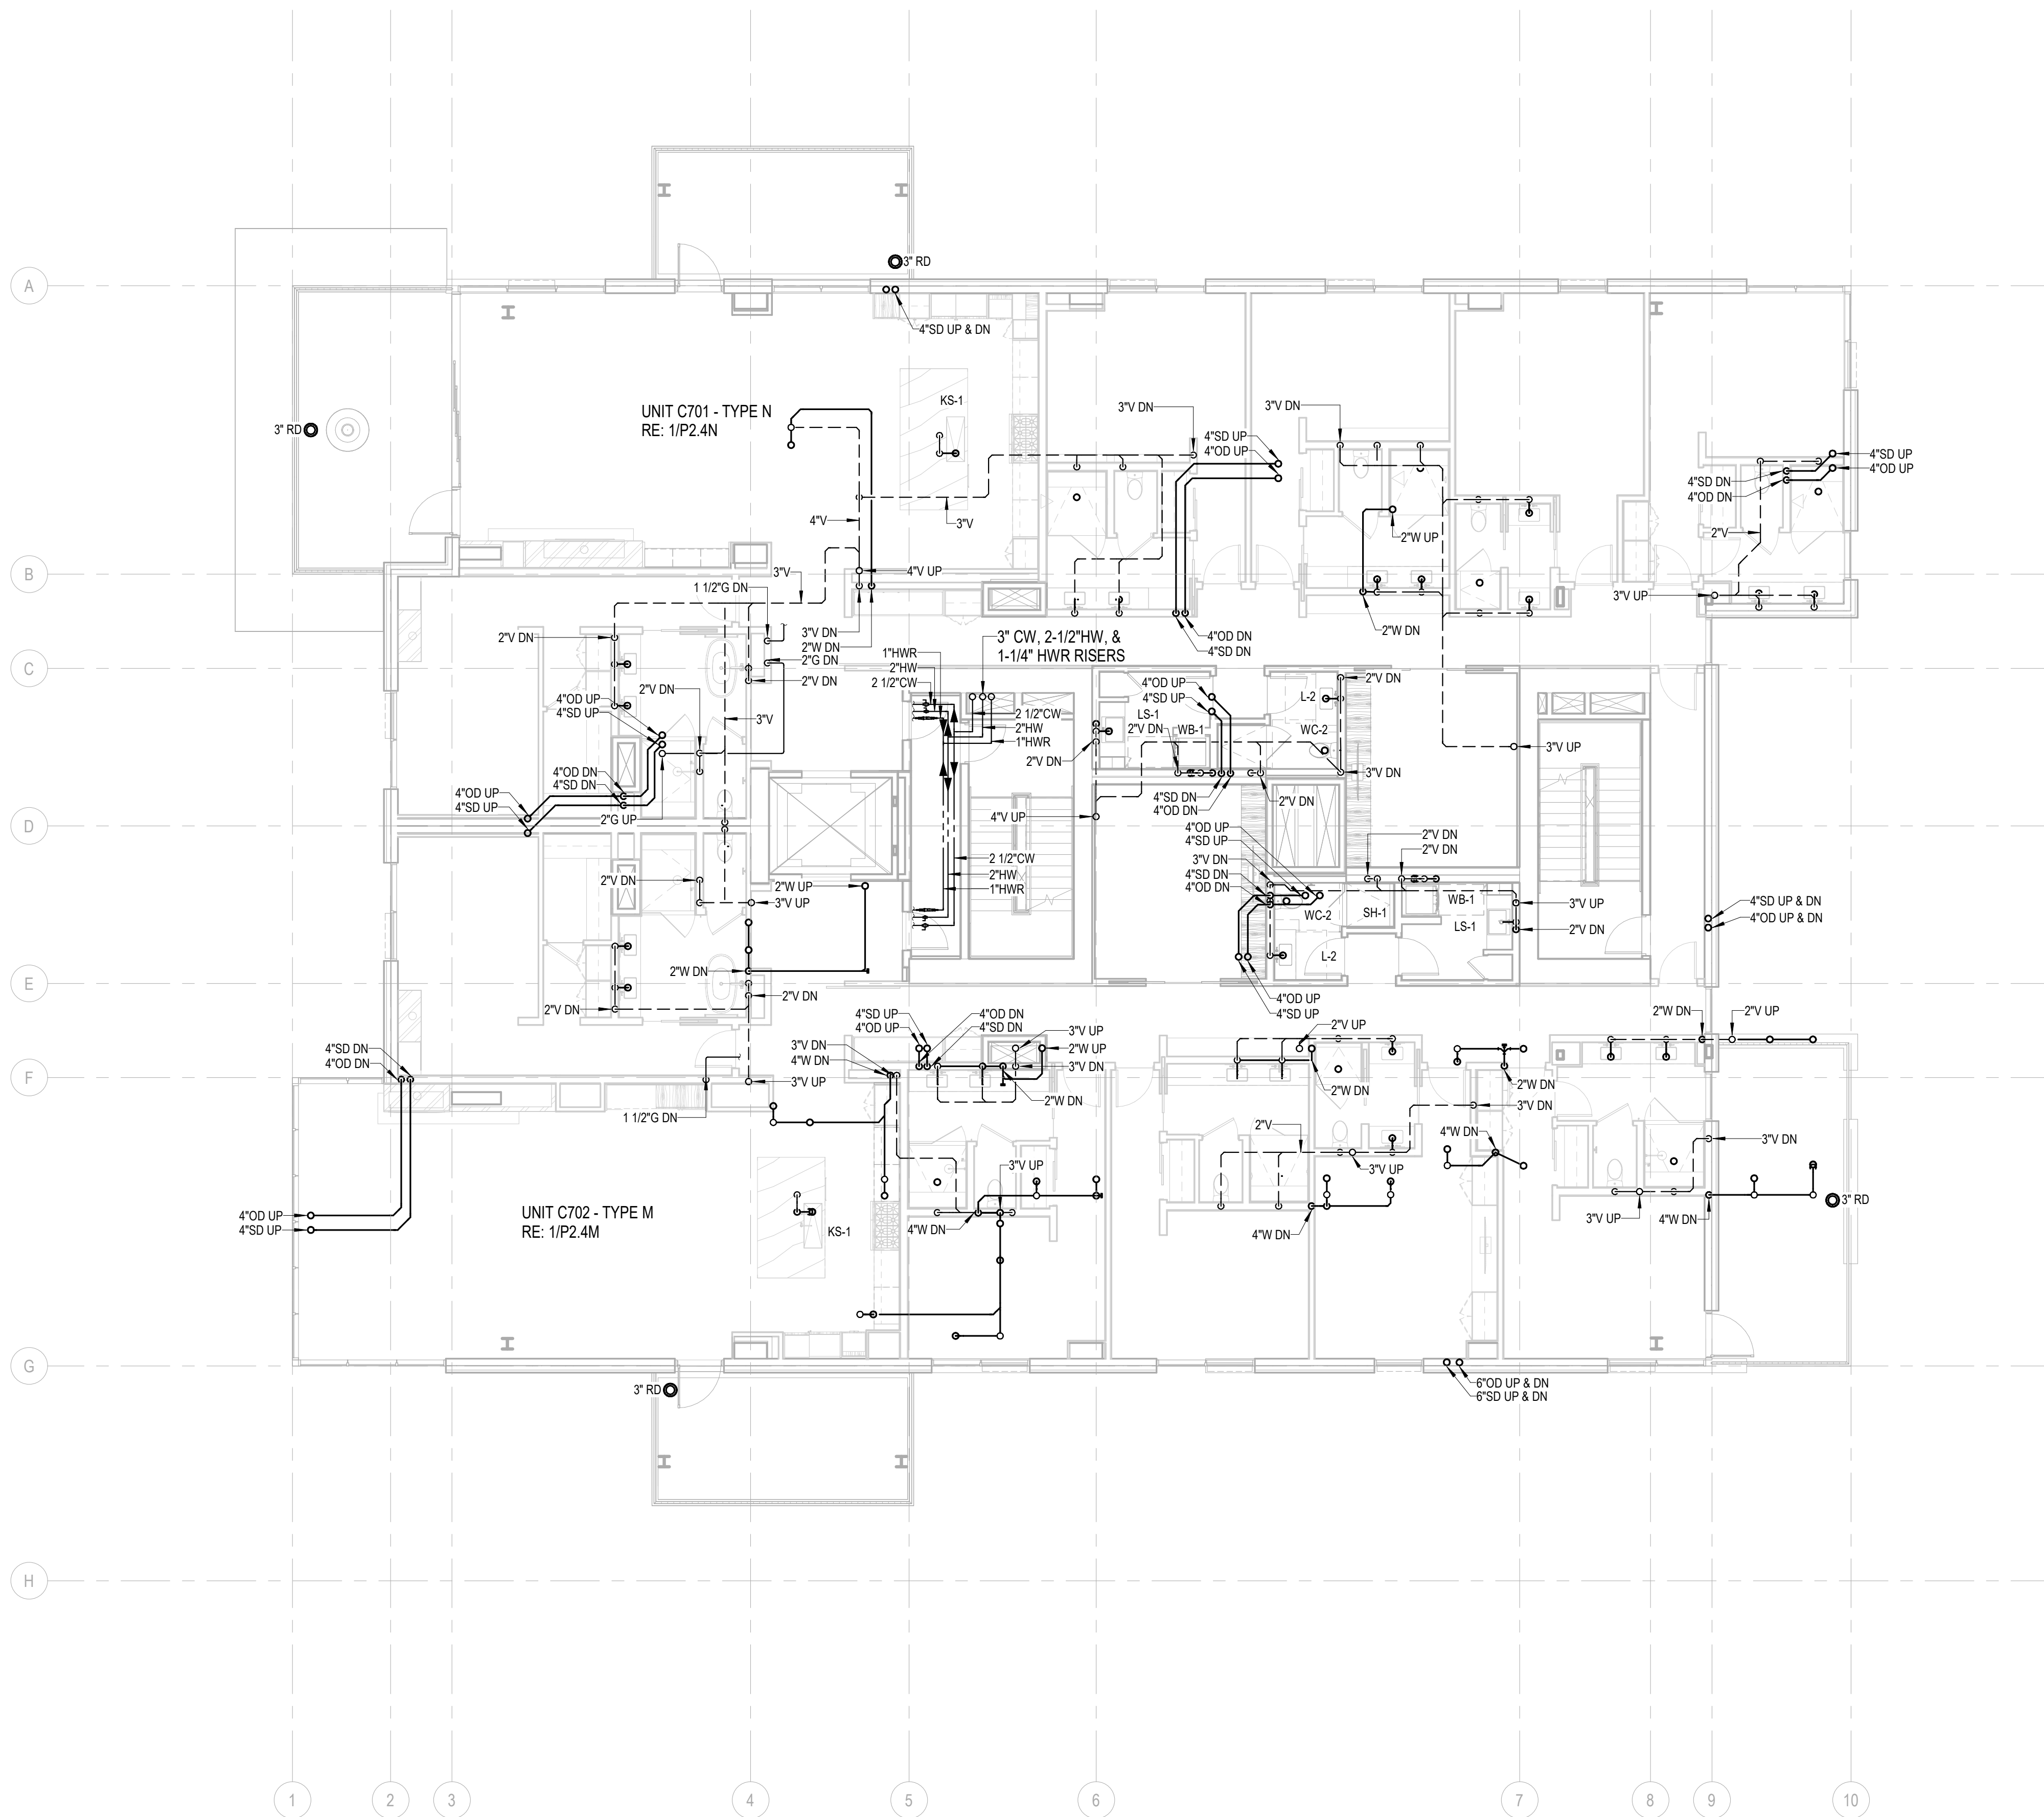

1 PLAN - TOWER C - LVL 7
SCALE: 1/8" = 1'-0"

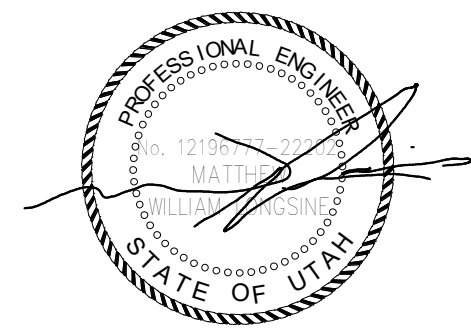

Reserved for permit stamp

100 South Jackson St., Suite 200
Seattle, Washington 98104 USA
+1 206 468 5970 olsonkundig.com

Olson Kundig

project: **Sommet Blanc -C**
DEER VALLEY, UTAH



Aspen Group USA, LLC
PO Box 980022
Park City, Utah 84098

Pool Consultant
Cloward H2O
2696 N University Ave., Suite 200
Provo, UT 84604

Landscape Architect
EPG Design
6940 South High Tech Drive, Suite 100
Midvale, Utah 84047

Specifications Writer
Friday Group
88 Mainelli Road
Middlebury, VT

Code Consultant
Holmes
600 1st Avenue, Suite 200A
Seattle, WA 98104

Fire Protection Engineer
Jensen Hughes
One Research Drive, Suite 305C
Westborough, MA 01581

Vertical Transportation Consultant
Lerch Bates
19515 North Creek Parkway, Suite 304
Bothell, WA 98011

Structural Engineer
Magnusson Klemencic Associates
1301 5th Ave., Suite 3200
Seattle, WA 98101

Lighting Designer
Ox
1319 SE MLK Blvd, Suite 210
Portland, Oregon 97219

Building Envelope Consultant
RDH
2101 N 34th St
Seattle, WA 98103

Accountability Consultant
Studio Pacifica
2144 Westlake Ave N, Suite F
Seattle, WA 98109

MEP Engineer
WSP USA
1001 Fourth Ave., Suite 3100
Seattle, WA 98154


principal architect _____
project manager _____
drawn by _____
checked by _____
job no. 2021-0396
date 11/18/2022


revisions:

no. date by

ISSUE FOR
CONSTRUCTION
11/18/2022

PLAN - TOWER C - LVL 8
P2.2C.19

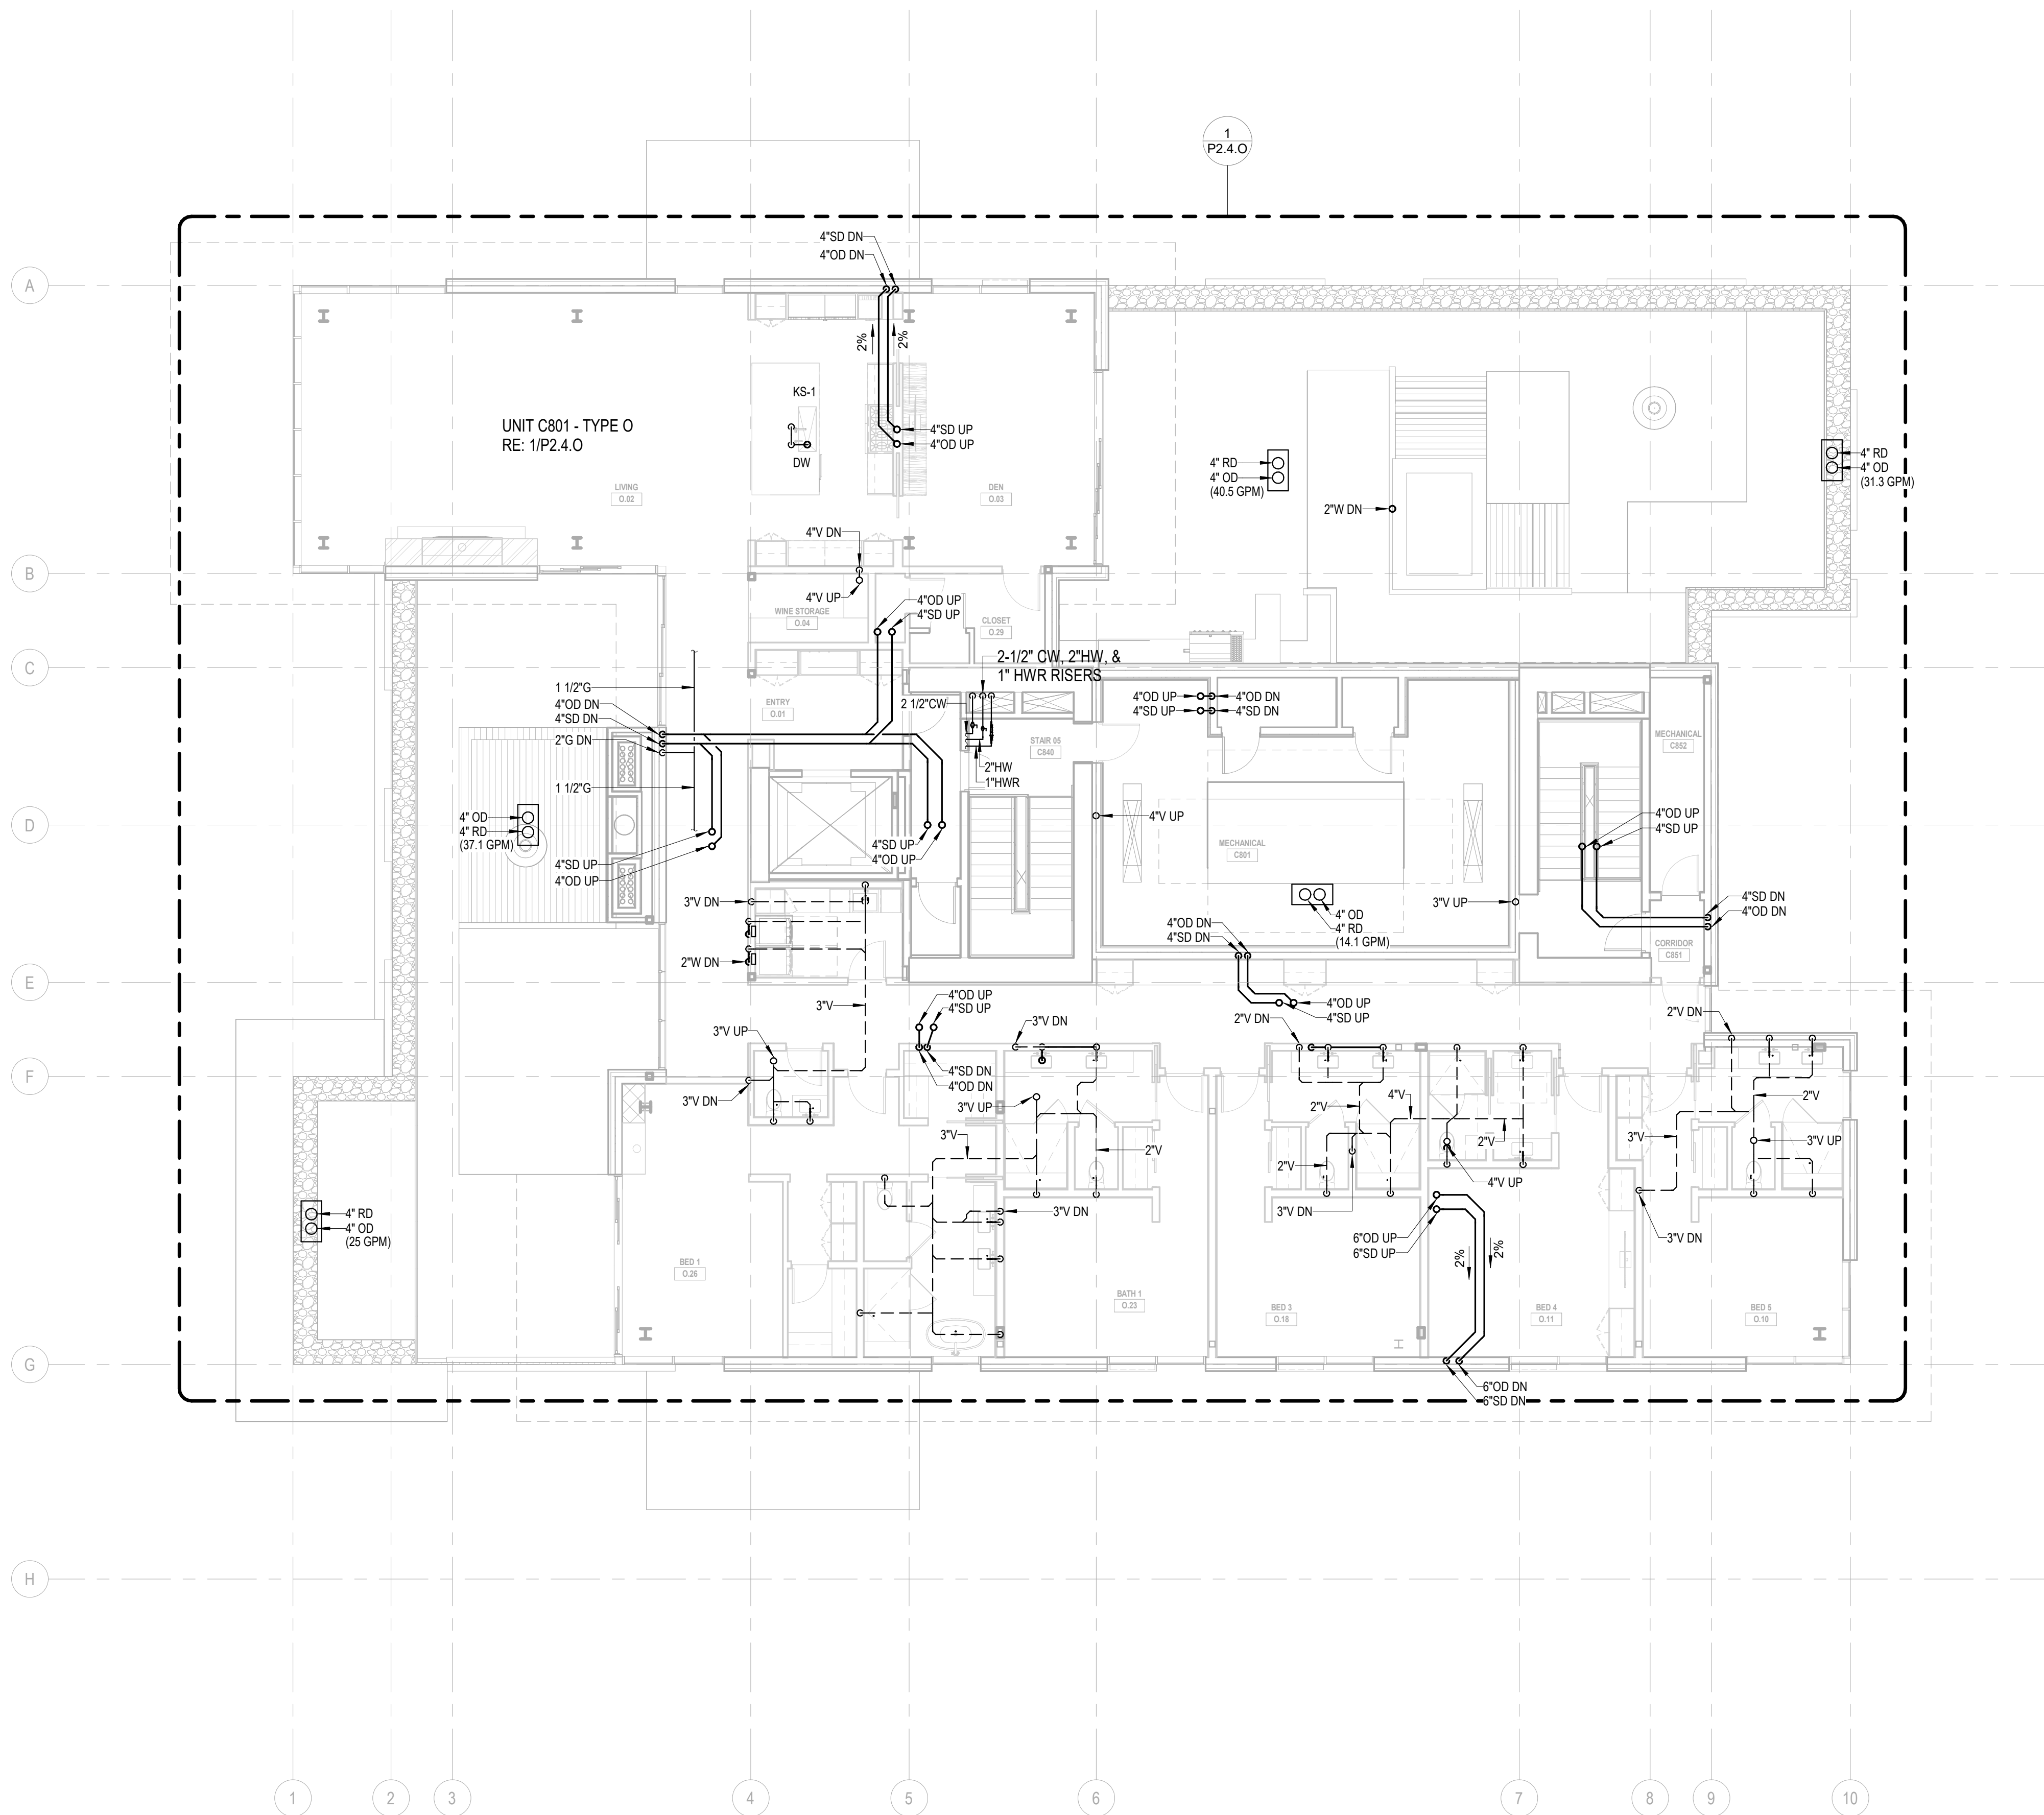


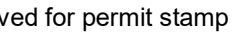

159 South Jackson St., Suite 600
Seattle, Washington 98104 USA
+1 206 624 5870 olsonkundig.com

Olson Kundaig

Sommet Blanc -C
DEER VALLEY, UTAH

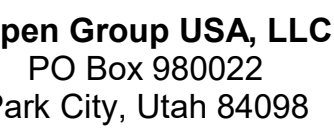

Howard H20
96 N University Ave, Suite 290
Provo, UT 84604

Landscape Architect
G Design
49 South High Tech Drive, Suite 100
Irvine, Utah 84047

Day Group
Mainelli Road
Middlebury, VT

de Consultant
Imes
101st Avenue, Suite 200A
Seattle, WA 98104

Protection Engineer
ensen Hughes
e Research Drive, Suite 305C
estborough, MA 01581

Arch Bates
515 North Creek Parkway, Suite 304
Seattle, WA 98011

Structural Engineer
Ingnesson Klemencic Associates
101 5th Ave, Suite 3200
Seattle, WA 98101

Lighting Designer
19 SE MLK Blvd, Suite 210
Portland, Oregon 97219

Building Envelope Consultant
PH
 101 N 34th St
 Seattle, WA 98103

Accessibility Consultant
Audiod Pacifica
44 Westlake Ave N, Suite F
Seattle, WA 98109

PE Engineer
SP USA
01 Fourth Ave., Suite 3100
Seattle, WA 98154

principal architect _____
project manager _____
drawn by _____
checked by GM
job no. 2021-0595
date 11/18/2022

sions:

date	by
------	----

ISSUE FOR
CONSTRUCTION
11/18/2022

AN - TOWER C - ROOF

P2.2C.R

