


159 South Jackson St., Suite 600
Seattle, Washington 98104 USA
+1 206 624 5670 olsonkunding.com

Olson Kundaig

Sommet Blanc - Bldg AB
DEER VALLEY, UTAH

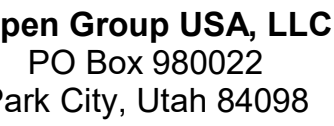

Howard H20
96 N University Ave, Suite 290
Provo, UT 84604

3D Design
49 South High Tech Drive, Suite 100
Pleasantville, Utah 84047

Specifications Writer
Day Group
Mainelli Road
Middlebury, VT

de Consultant
Imes
101st Avenue, Suite 200A
Seattle, WA 98104

Protection Engineer
ensen Hughes
Research Drive, Suite 305C
Westborough, MA 01581

Arch Bates
515 North Creek Parkway, Suite 304
Seattle, WA 98011

Structural Engineer
Ingusson Klemencic Associates
101 5th Ave, Suite 3200
Seattle, WA 98101

19 SE MLK Blvd, Suite 210
Portland, Oregon 97219

Sealing Envelope Consultant
PH
 101 N 34th St
 Seattle, WA 98103

Feasibility Consultant
Audio Pacifica
44 Westlake Ave N, Suite F
Seattle, WA 98109

PEP USA
201 Fourth Ave., Suite 3100
Seattle, WA 98154

principal architect _____
project manager _____
drawn by _____
checked by GM _____
job no. 2021-0595
date 11/18/2022

ns:

[illegible]

10/05/202 PERMIT
2 RESUBMITTAL
date by

ISSUE FOR
CONSTRUCTION
11/18/2022

LAN - LOBBY

P2.2AB.11




TOWER AB CONNECTOR - ROOF

SCALE: 1/8" = 1'-0"



TOWER AB CONNECTOR - LVL 1


SCALE: 1/8" = 1'-0"

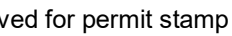

Seattle, Washington 98104 USA
*1 206 624 5870 olsonkunding.com

Olson Kungaig

Sommet Blanc - Bldg AB
DEER VALLEY, UTAH

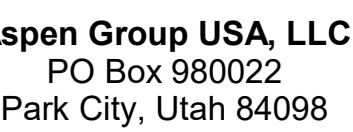

Howard H20
696 N University Ave, Suite 290
Provo, UT 84604

PG Design
949 South High Tech Drive, Suite 100
Midvale, Utah 84047

Specifications Writer
Friday Group
8 Mainelli Road
Middlebury, VT

Code Consultant
Holmes
100 1st Avenue, Suite 200A
Seattle, WA 98104

Fire Protection Engineer
Jensen Hughes
One Research Drive, Suite 305C
Westborough, MA 01581

Vertical Transportation Consultant
Arch Bates
9515 North Creek Parkway, Suite 304
Bothell, WA 98011

Structural Engineer
Magnusson Klemencic Associates
301 5th Ave, Suite 3200
Seattle, WA 98101

Lighting Designer
319 SE MLK Blvd, Suite 210
Portland, Oregon 97219

Building Envelope Consultant
BDH
101 N 34th St
Seattle, WA 98103

Accessibility Consultant
Studio Pacifica
144 Westlake Ave N, Suite F
Seattle, WA 98109

LEP Engineer
WSP USA
1001 Fourth Ave., Suite 3100
Seattle, WA 98154

Principal architect _____

project manager _____
drawn by _____

checked by GM
job no. 0004 0000

date 11/18/2022

ions:

1	10/05/202	PERMIT
2		RESUBMITTAL


1004550B

ISSUE FOR
CONSTRUCTION


11/18/2022

N - TOWER B - LVL

22 2B 01

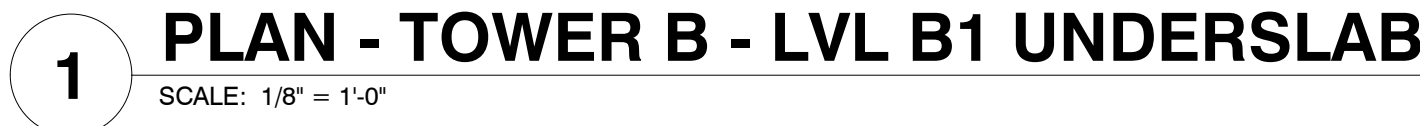


P2.2B.01U

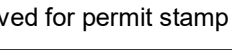

159 South Jackson St, Suite 600
Seattle, Washington 98104 USA
+1 206 624 5870 olsonkunding.com

Olson Kundaig

Sommet Blanc - Bldg AB
DEER VALLEY, UTAH

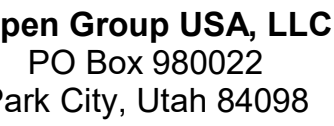

Edward H20
6 N University Ave, Suite 290
Provo, UT 84604

3D Design
9 South High Tech Drive, Suite 100
Provo, Utah 84047

Publications Writer
Play Group
Mainelli Road
Dlebury, VT

Lead Consultant
James
1st Avenue, Suite 200A
Seattle, WA 98104

Protection Engineer
Ken Hughes
Research Drive, Suite 305
Westborough, MA 01581

Michael Bates
15 North Creek Parkway, Suite 300
Bellevue, WA 98011

Structural Engineer
Knudson Klemencic Associates
115th Ave, Suite 3200
Seattle, WA 98101

9 SE MLK Blvd, Suite 210
Portland, Oregon 97219

Envelope Consultant
H
1 N 34th St
Seattle, WA 98103

Feasibility Consultant
Radio Pacifica
4 Westlake Ave N, Suite F
Seattle, WA 98109

P Engineer
P USA
1 Fourth Ave., Suite 3100
Seattle, WA 98154

Principal architect _____

drawn by _____

checked by GM


date 11/18/2022

10/05/202 PERMIT
2 RESUBMITTAL

ISSUE FOR
CONSTRUCTION
11/18/2022


AN - TOWER B - LVL

P2.2B.02

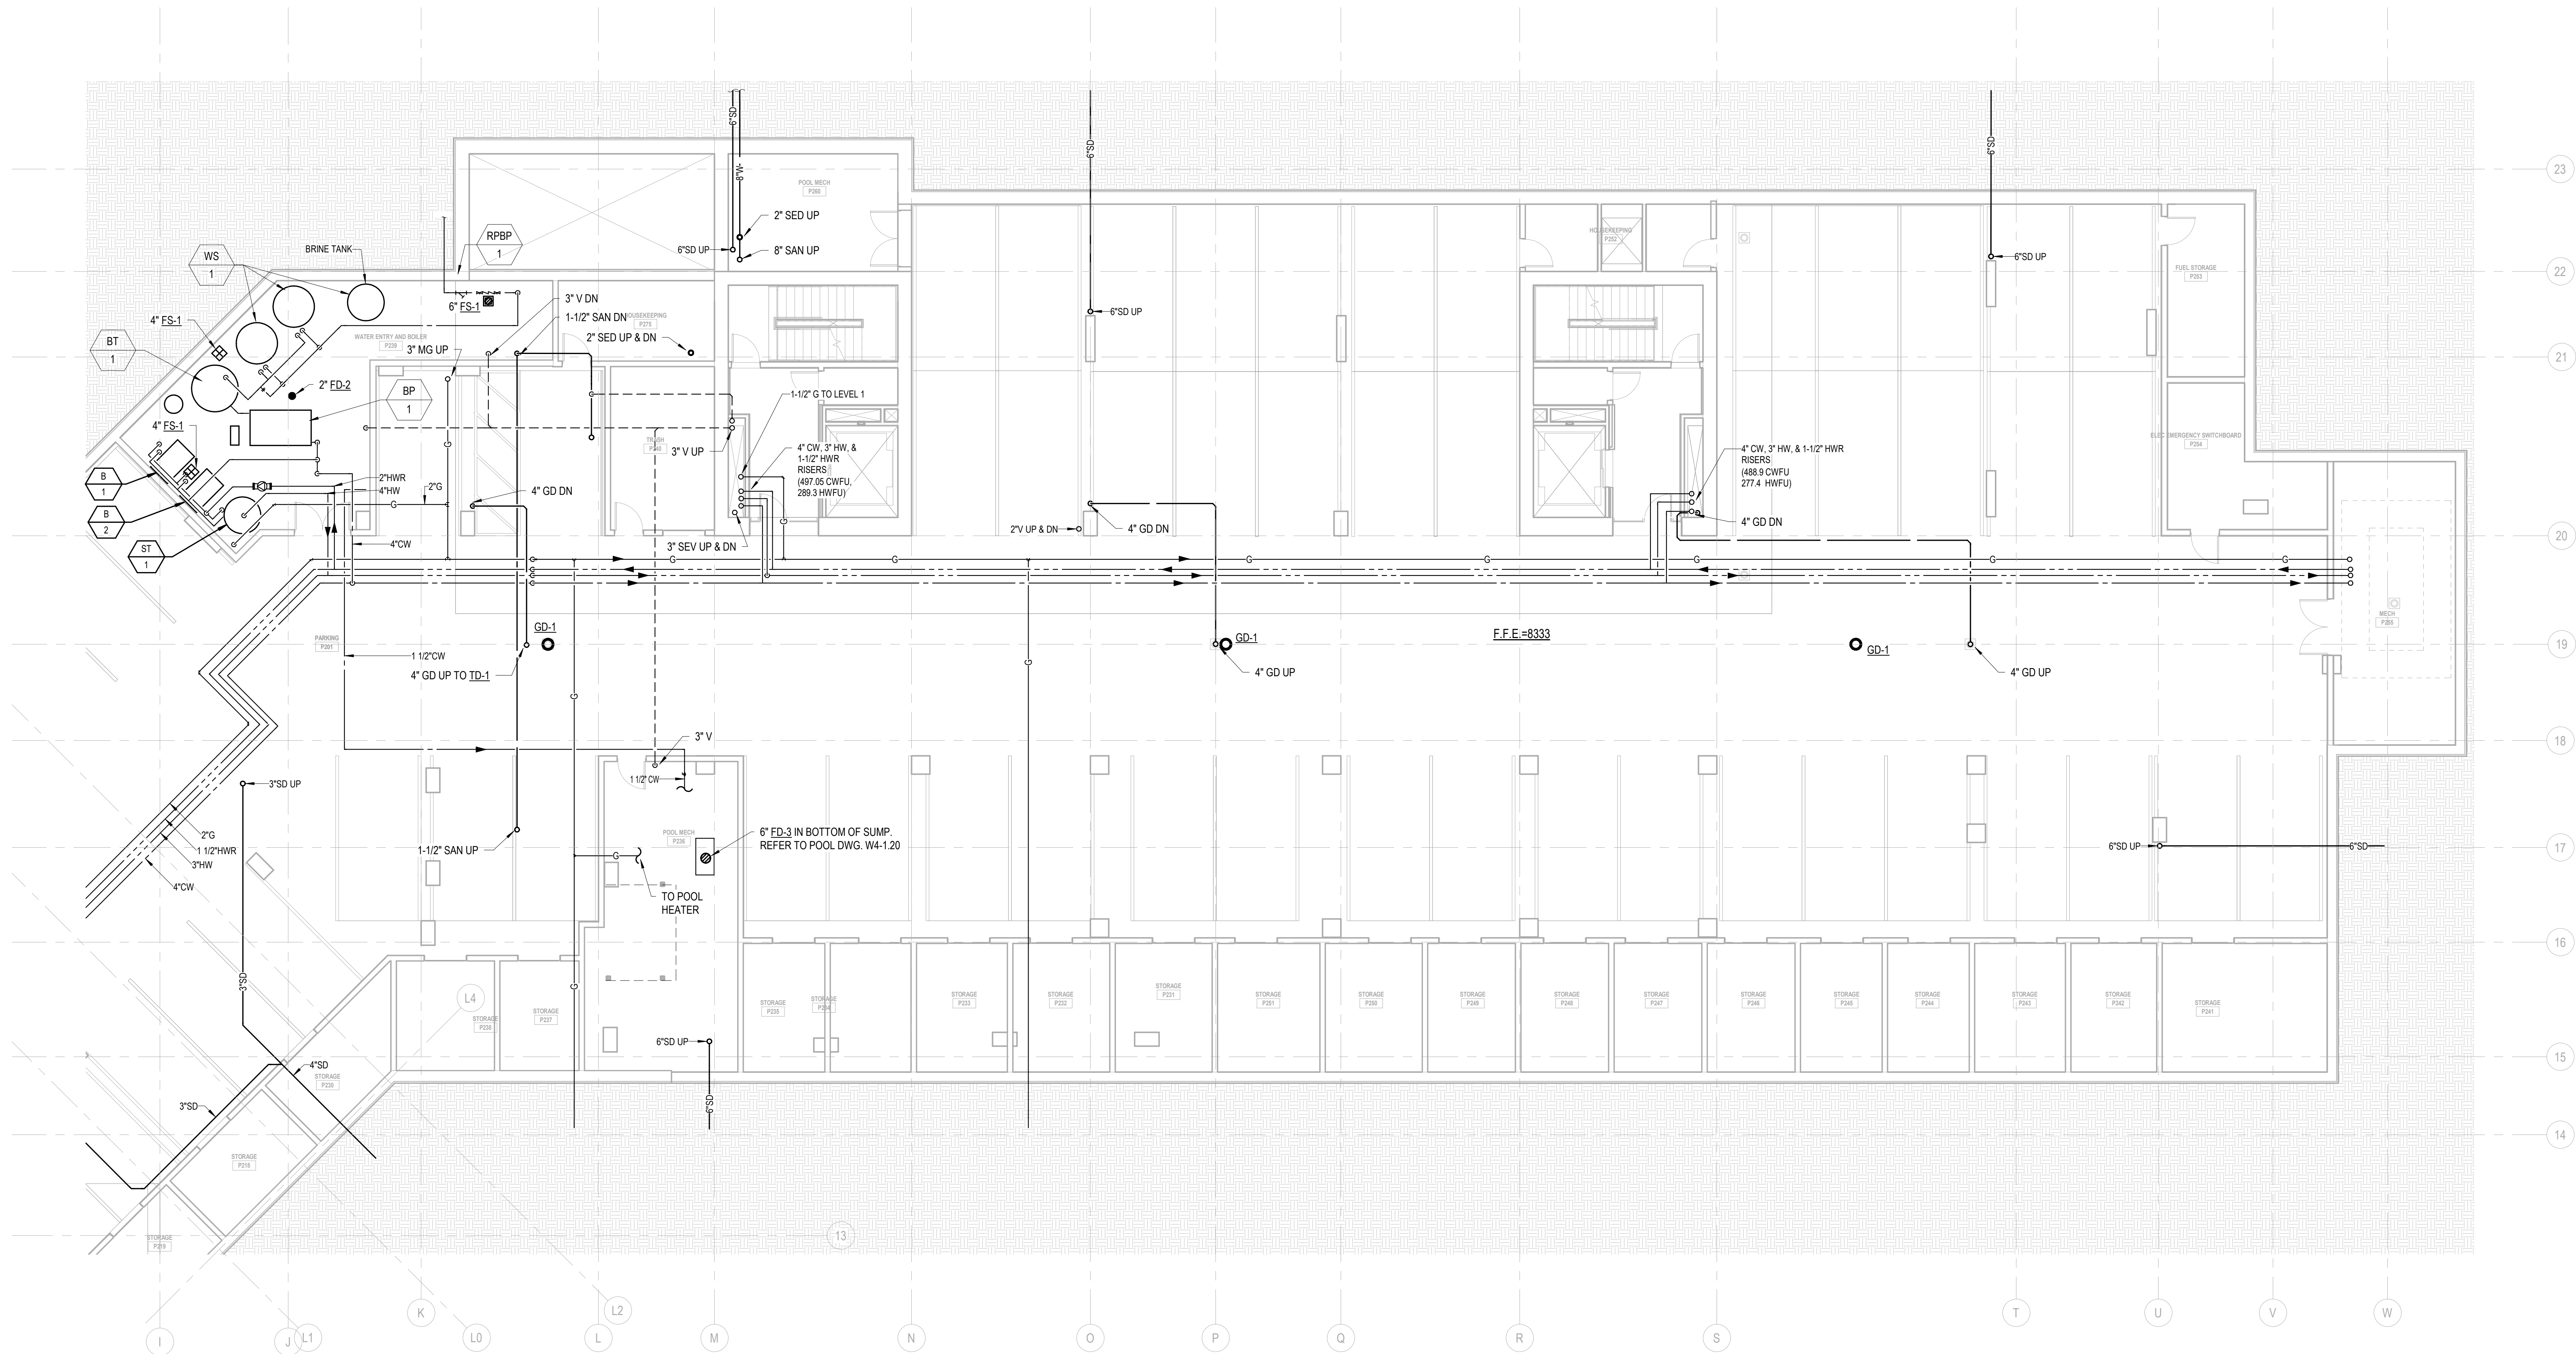

1 PLAN - TOWER B - LVL P2
SCALE: 1/8" = 1'-0"


SCALE: 1/8" = 1'-0"

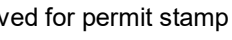

159 South Jackson St., Suite 600
Seattle, Washington 98104 USA
+1 206 624 5870 olsonkundig.com

Olson Kundaig

Sommet Blanc - Bldg AB
DEER VALLEY, UTAH

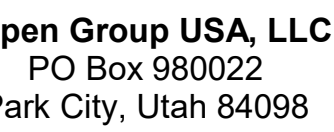

Howard H20
96 N University Ave, Suite 290
Provo, UT 84604

Landscape Architect
CG Design
49 South High Tech Drive, Suite 100
Ivins, Utah 84047

Day Group
Mainelli Road
Middlebury, VT

de Consultant
Imes
101st Avenue, Suite 200A
Seattle, WA 98104

Protection Engineer
ensen Hughes
Research Drive, Suite 305C
Westborough, MA 01581

Arch Bates
515 North Creek Parkway, Suite 304
Seattle, WA 98011

Structural Engineer
Ingusson Klemencic Associates
101 5th Ave, Suite 3200
Seattle, WA 98101

Lighting Designer
19 SE MLK Blvd, Suite 210
Portland, Oregon 97219

Building Envelope Consultant
PH
 101 N 34th St
 Seattle, WA 98103

Accessibility Consultant
Audio Pacifica
44 Westlake Ave N, Suite F
Seattle, WA 98109

PE Engineer
SP USA
01 Fourth Ave., Suite 3100
Seattle, WA 98154

Principal architect _____

project manager _____
drawn by _____

checked by GM
job no. 0004 0006

date 11/18/2022

sions:

1	10/05/202	PERMIT
2		RESUBMITTAL

date	by
------	----

ISSUE FOR


ISSUE FOR
CONSTRUCTION

11/18/2022

N - TOWER B - LVL

conclusion


2.2B.03

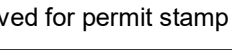

159 South Jackson St., Suite 600
Seattle, Washington 98104 USA
+1 206 624 5870 olsonkundig.com

Olson Kundaig

Sommet Blanc - Bldg AB
DEER VALLEY, UTAH

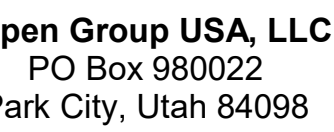

SP USA
01 Fourth Ave., Suite 3100
Seattle, WA 98154

principal architect _____
project manager _____
drawn by _____
checked by GM
job no. 2021-0595
date 11/18/2022


ns:

10/05/202	PERMIT
2	RESUBMITTAL
date	

ISSUE FOR
CONSTRUCTION
11/18/2022

LAN - TOWER B - LVL 1


P2.2B.11

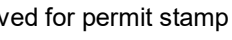

159 South Jackson St., Suite 600
Seattle, Washington 98104 USA
+1 206 624 5870 olsonkundig.com

Olson Kundaig

Sommet Blanc - Bldg AB
DEER VALLEY, UTAH

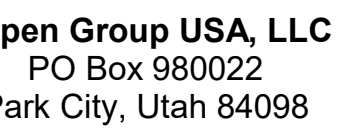

Edward H2O
16 N University Ave, Suite 290
Provo, UT 84604

3 Design
9 South High Tech Drive, Suite 100
Pleasantville, Utah 84047

Play Group
Mainelli Road
Middlebury, VT

le Consultant
mes
1st Avenue, Suite 200A
ttle, WA 98104

Protection Engineer
Ken Hughes
Research Drive, Suite 305C
Westborough, MA 01581

Michael Bates
15 North Creek Parkway, Suite 304
Seattle, WA 98011

Structural Engineer
Knudson Klemencic Associates
115th Ave, Suite 3200
Seattle, WA 98101

Marketing Designer
9 SE MLK Blvd, Suite 210
Portland, Oregon 97219

Envelope Consultant
1 N 34th St
Seattle, WA 98103

Feasibility Consultant
Radio Pacifica
4 Westlake Ave N, Suite F
Seattle, WA 98109

P Engineer
P USA
1 Fourth Ave., Suite 3100
Seattle, WA 98154

Principal architect _____

project manager _____
drawn by _____

checked by GM
job no. 0004 0000

date 11/18/2022

ns;

10/05/202 PERMIT
2 RESUBMITTAL

date	by
------	----

ISSUE FOR


ISSUE FOR
CONSTRUCTION

11/18/2022

- TOWER B - LVI

0.05. 1.0


2.2B.12

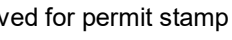

Seattle, Washington 98104 USA
+1 208 624 5870 olsonkunding.com

Olson Kundaig

Sommet Blanc - Bldg AB
DEER VALLEY, UTAH

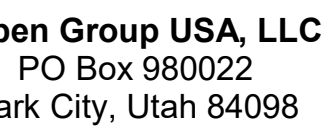

Consultant
ward H20
i N University Ave, Suite 290
o, UT 84604

Design
1 South High Tech Drive, Suite 100
Pleasanton, Utah 84047

Day Group
Mainelli Road
Wilmington, VT

Consultant
Services
1st Avenue, Suite 200A
Seattle, WA 98104

Protection Engineer
Ken Hughes
Research Drive, Suite 305C
Borrough, MA 01581

**Cal Transportation Consultant
h Bates**
5 North Creek Parkway, Suite 304
ell, WA 98011

Structural Engineer
Knudson Klemencic Associates
 5th Ave, Suite 3200
 Seattle, WA 98101

ing Designer
SE MLK Blvd, Suite 210
and, Oregon 97219

Envelope Consultant:
N 34th St
JAN 08/03

Feasibility Consultant
Ello Pacifica
100 Westlake Ave N, Suite F
Seattle, WA 98109

Engineer
USA
Fourth Ave., Suite 3100

Principal architect _____
Project manager _____
Drawn by _____

checked by GM
job no. 2021-0595


15:

2	RESUBMITTAL	
8/10		by

ISSUE FOR
CONSTRUCTION

AN - TOWER B - LVL 3


P2.2B.13

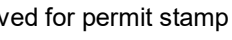

159 South Jackson St., Suite 600
Seattle, Washington 98104 USA
+1 206 624 5870 olsonkundig.com

Olson Kundaig

Sommet Blanc - Bldg AB
DEER VALLEY, UTAH

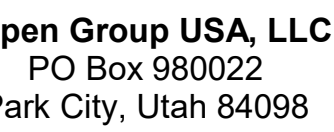

Consultant
Edward H2O
11 N University Ave, Suite 290
Salt Lake City, UT 84604

Design
1 South High Tech Drive, Suite 100
Salt Lake City, Utah 84047

Way Group
Mainelli Road
Lebury, VT

1st Avenue, Suite 200A
Seattle, WA 98104

Protection Engineer
Ken Hughes
Research Drive, Suite 305C
Borough, MA 01581

Michael Bates
5 North Creek Parkway, Suite 300
Ell, WA 98011

Structural Engineer
Knudson Klemencic Associates
5th Ave, Suite 3200
Seattle, WA 98101

ing Designer
SE MLK Blvd, Suite 210
and, Oregon 97219

Envelope Consultant
N 34th St
Seattle, WA 98103

Feasibility Consultant
Ello Pacifica
Westlake Ave N, Suite F
Seattle, WA 98109

Engineer
USA
Fourth Ave., Suite 3100
Seattle, WA 98154

Principal architect _____
Project manager _____
Designed by _____

checked by GM
job no. 2021-0595
date 11/18/2022


ns:

10/05/202	PERMIT
2	RESUBMITTAL
date	

ISSUE FOR
CONSTRUCTION
11/18/2022

AN - TOWER B - LVL 4


P2.2B.14

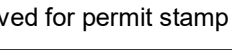

159 South Jackson St., Suite 600
Seattle, Washington 98104 USA
+1 206 624 5870 olsonkundig.com

Olson Kundig

Sommet Blanc - Bldg AB
DEER VALLEY, UTAH

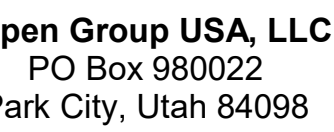

Edward H20
6 N University Ave, Suite 290
Provo, UT 84604

3D Design
9 South High Tech Drive, Suite 100
Provo, Utah 84047

Publications Writer
Play Group
Mainelli Road
Dlebury, VT

Lead Consultant
James
1st Avenue, Suite 200A
Seattle, WA 98104

Protection Engineer
sen Hughes
Research Drive, Suite 305C
stborough, MA 01581

Michael Bates
15 North Creek Parkway, Suite 304
Bellingham, WA 98011

Structural Engineer
Ingusson Klemencic Associates
1151 5th Ave, Suite 3200
Seattle, WA 98101

9 SE MLK Blvd, Suite 210
Portland, Oregon 97219

Sealing Envelope Consultant
H
1 N 34th St
Seattle, WA 98103

Feasibility Consultant
Radio Pacifica
4 Westlake Ave N, Suite F
Seattle, WA 98109

P Engineer
P USA
1 Fourth Ave., Suite 3100
Seattle, WA 98154

Principal architect _____

drawn by _____

checked by GM
job no. 2021-0595


date 11/18/2022

10/05/202 PERMIT

ISSUE FOR
CONSTRUCTION

AN - TOWER B - LVL 5

P2.2B.15

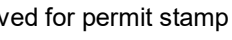

Seattle, Washington 98104 USA
+1 206 624 5670 olsonkunding.com

Olson Kundaig

Sommet Blanc - Bldg AB
DEER VALLEY, UTAH



Consultant
ward H20
i N University Ave, Suite 290
o, UT 84604

Design
1 South High Tech Drive, Suite 100
Salt Lake City, Utah 84047

Day Group
Mainelli Road
Lebanon, VT

1st Avenue, Suite 200A
Seattle, WA 98104

Protection Engineer
Ken Hughes
Research Drive, Suite 305C
Borough, MA 01581

Michael Bates
5 North Creek Parkway, Suite 300
Ell, WA 98011

Structural Engineer
Knudson Klemencic Associates
5th Ave, Suite 3200
Seattle, WA 98101

ing Designer
SE MLK Blvd, Suite 210
and, Oregon 97219

Envelope Consultant
N 34th St
Seattle, WA 98103

Feasibility Consultant
Ello Pacifica
Westlake Ave N, Suite F
Seattle, WA 98109

Engineer
USA
Fourth Ave., Suite 3100
Seattle, WA 98154

Principal architect _____

drawn by _____

checked by GM

date 11/18/2022


1	10/05/202	PERMIT
2		RESUBMITTAL

CONSTRUCTION

11/10/2022

N - TOWER B - LVL


2.2B.16

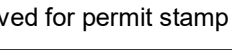

159 South Jackson St., Suite 600
Seattle, Washington 98104 USA
+1 206 624 5870 olsonkundig.com

Olson Kundig

Sommet Blanc - Bldg AB
DEER VALLEY, UTAH

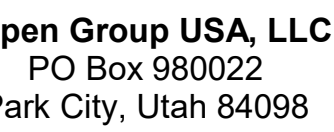

Edward H2O
16 N University Ave, Suite 290
Provo, UT 84604

3 Design
9 South High Tech Drive, Suite 100
Pleasantville, Utah 84047

Publications Writer
Play Group
Mainelli Road
Dlebury, VT

Consultant
mes
1st Avenue, Suite 200A
ttle, WA 98104

Protection Engineer
sen Hughes
Research Drive, Suite 305C
stborough, MA 01581

Michael Bates
15 North Creek Parkway, Suite 300
Seattle, WA 98011

Structural Engineer
Knudson Klemencic Associates
115th Ave, Suite 3200
Seattle, WA 98101

9 SE MLK Blvd, Suite 210
Portland, Oregon 97219

ding Envelope Consultant
H
1 N 34th St
ttle, WA 98103

Accessibility Consultant
Radio Pacifica
4 Westlake Ave N, Suite F
Seattle, WA 98109

P Engineer
P USA
1 Fourth Ave., Suite 3100
Seattle, WA 98154

Principal architect _____
Project manager _____
Designed by _____

checked by GM
job no. 2021-0595
date 11/18/2022


ns.

10/05/202	PERMIT
2	RESUBMITTAL
date	

ISSUE FOR
CONSTRUCTION
11/18/2022

AN - TOWER B - LVL 7


P2.2B.17

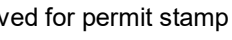

159 South Jackson St., Suite 600
Seattle, Washington 98104 USA
+1 206 624 5870 olsonkundig.com

Olson Kundaig

Sommet Blanc - Bldg AB
DEER VALLEY, UTAH

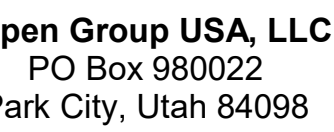

Edward H2O
16 N University Ave, Suite 290
Provo, UT 84604

3 Design
9 South High Tech Drive, Suite 100
Pleasantville, Utah 84047

Specifications Writer
Play Group
Mainelli Road
Middlebury, VT

le Consultant
mes
1st Avenue, Suite 200A
ttle, WA 98104

Protection Engineer
sen Hughes
Research Drive, Suite 305C
stborough, MA 01581

Michael Bates
15 North Creek Parkway, Suite 304
Seattle, WA 98011

Structural Engineer
Ingusson Klemencic Associates
115 5th Ave, Suite 3200
Seattle, WA 98101

Marketing Designer
9 SE MLK Blvd, Suite 210
Portland, Oregon 97219

Design Envelope Consultant
H
1 N 34th St
Seattle, WA 98103

Feasibility Consultant
Radio Pacifica
4 Westlake Ave N, Suite F
Seattle, WA 98109

P Engineer
P USA
1 Fourth Ave., Suite 3100
Seattle, WA 98154

Principal architect _____

drawn by _____

checked by GM

date 11/18/2022

10/05/202 PERMIT
2 RESUBMITTAL

ISSUE FOR
CONSTRUCTION
11/18/2022

AN - TOWER B - ROOF

P2.2B.R

