


159 South Jackson St., Suite 600
Seattle, Washington 98104 USA
+1 206 624 5870 olsonkundig.com

Olson Kundaig

Sommet Blanc - Bldg AB
DEER VALLEY, UTAH

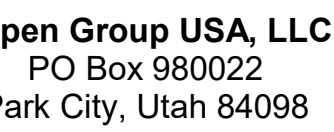

Consultant
Edward H20
6 N University Ave, Suite 290
Provo, UT 84604

3 Design
9 South High Tech Drive, Suite 100
Pleasantville, Utah 84047

Play Group
Mainelli Road
Middlebury, VT

le Consultant
mes
1st Avenue, Suite 200A
ttle, WA 98104

Protection Engineer
Ken Hughes
Research Drive, Suite 305C
Westborough, MA 01581

Michael Bates
15 North Creek Parkway, Suite 304
Seattle, WA 98011

Structural Engineer
Knudson Klemencic Associates
115th Ave, Suite 3200
Seattle, WA 98101

9 SE MLK Blvd, Suite 210
Portland, Oregon 97219

1 N 34th St
Seattle, WA 98103

Feasibility Consultant
Radio Pacifica
4 Westlake Ave N, Suite 1
Seattle, WA 98109

P Engineer
P USA
1 Fourth Ave., Suite 3100
Seattle, WA 98154

principal architect _____
project manager _____
drawn by _____
checked by GM _____
job no. 2021-0595
date 11/18/2022


ns:

10/05/202	PERMIT
2	RESUBMITTAL
date	by


ISSUE FOR
CONSTRUCTION
11/18/2022

AN - TOWER A - LVL B

P2.2A.01

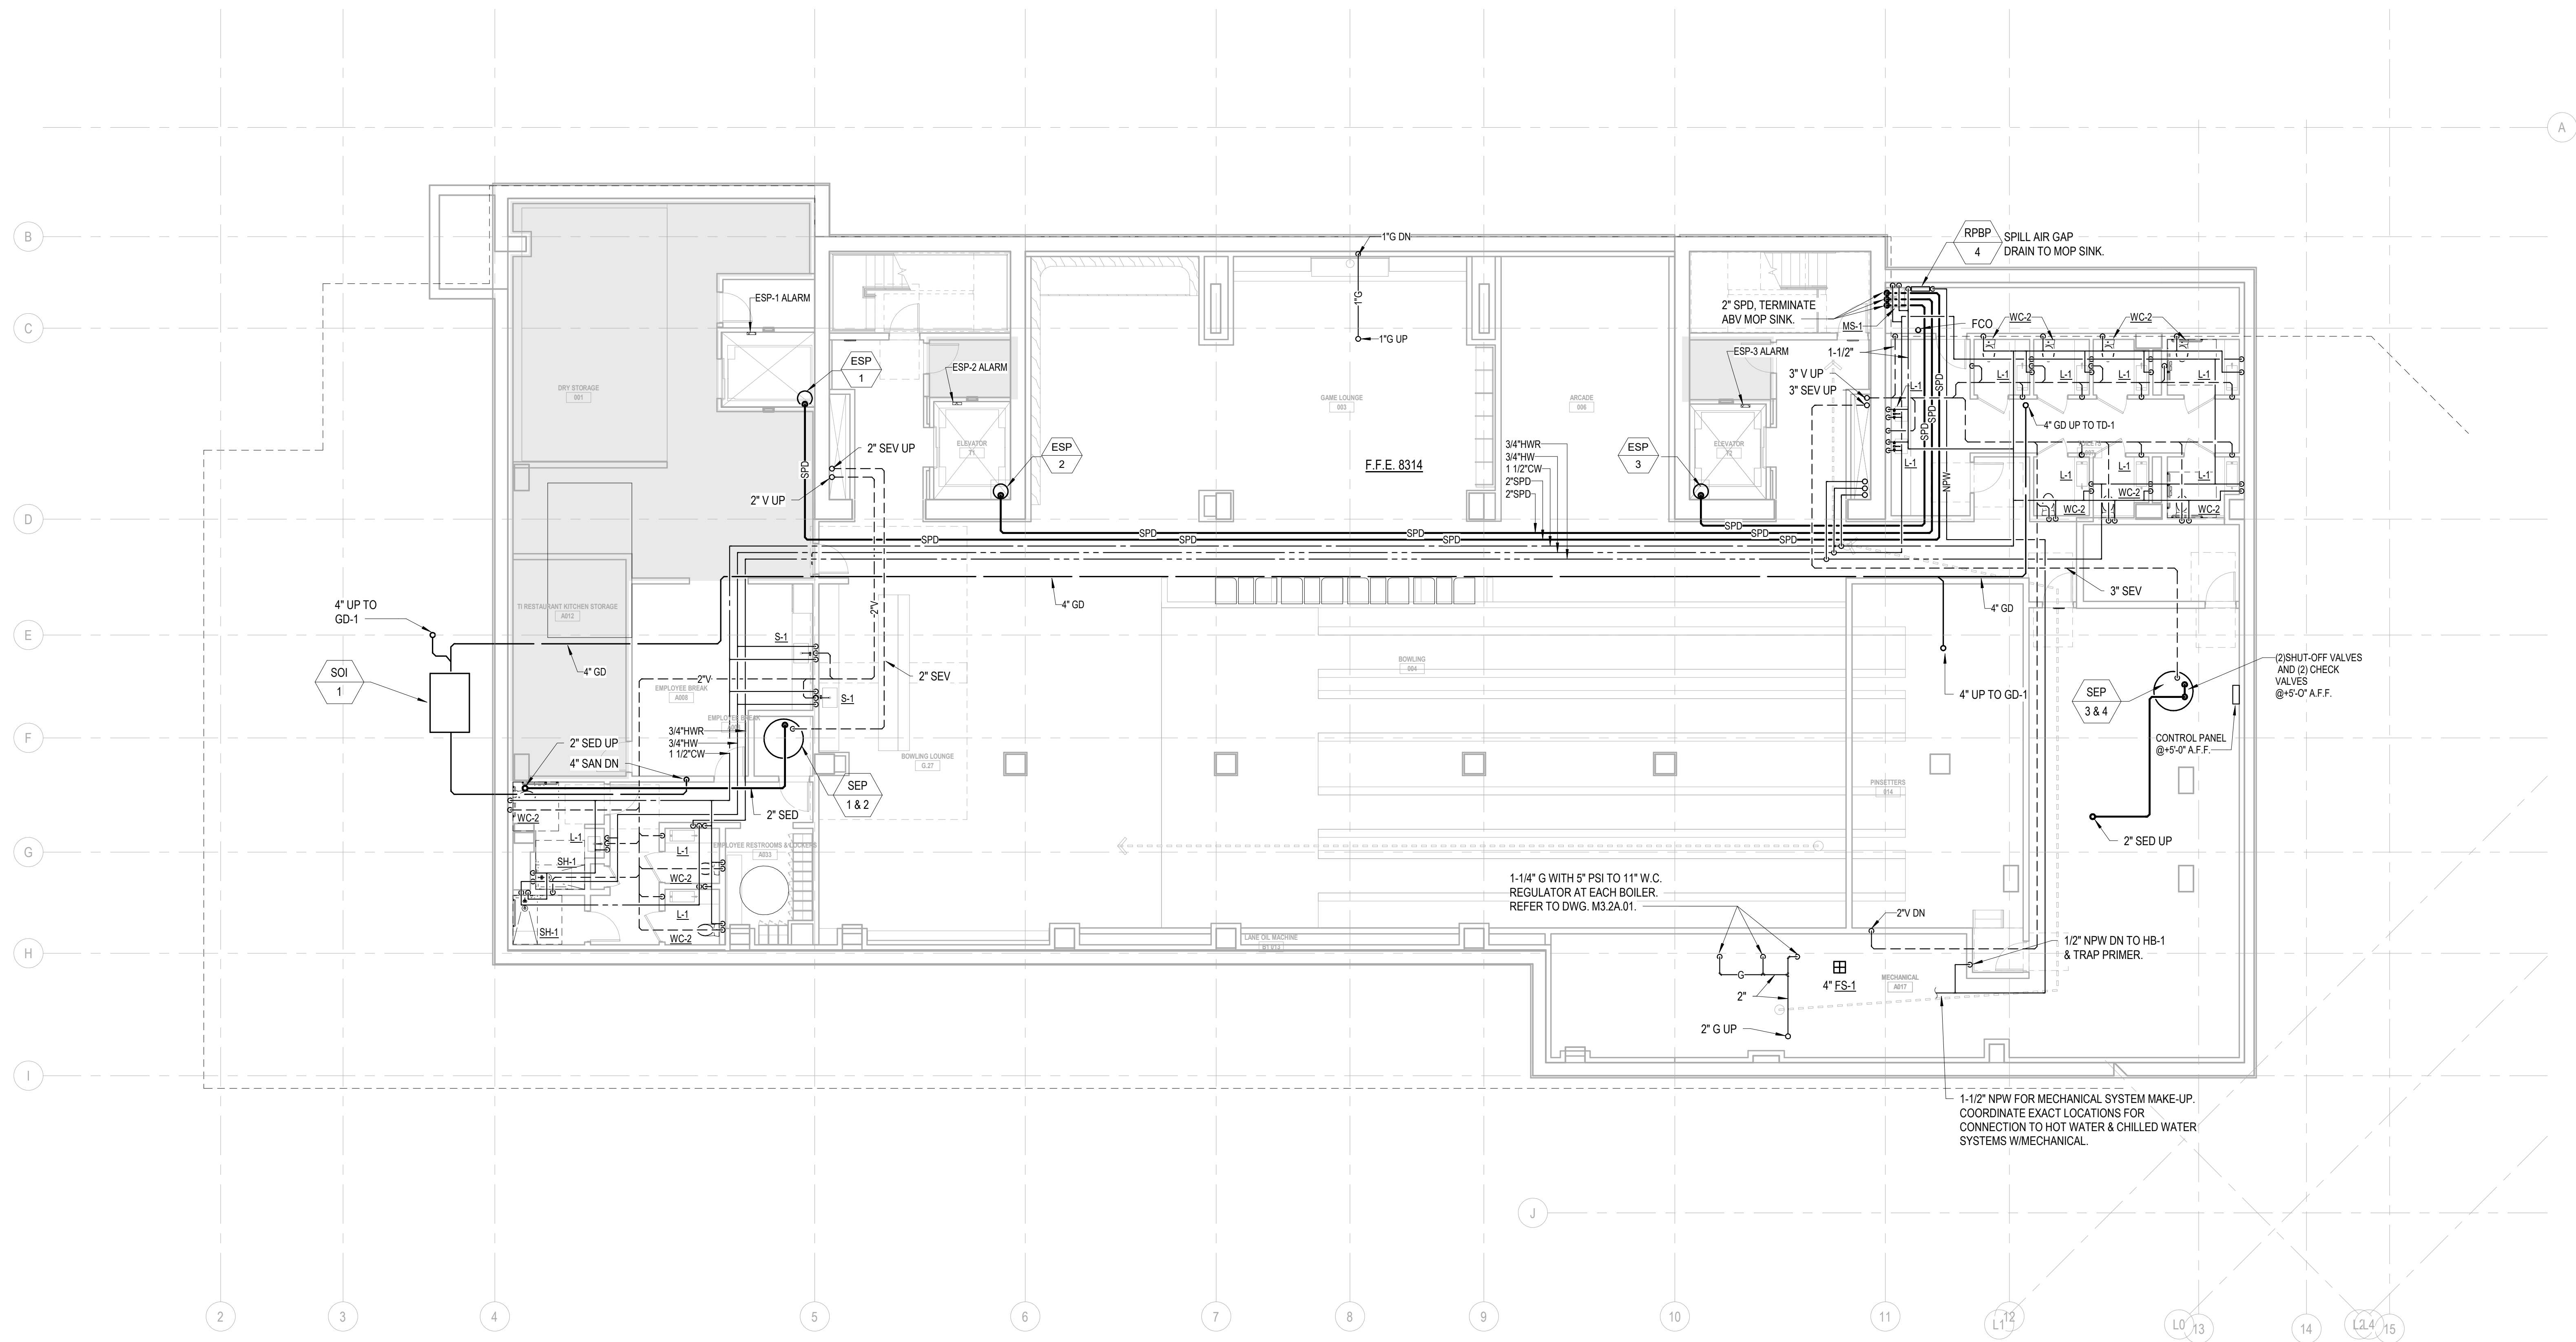

1 PLAN - TOWER A - LVL B
SCALE: 1/8" = 1'-0"

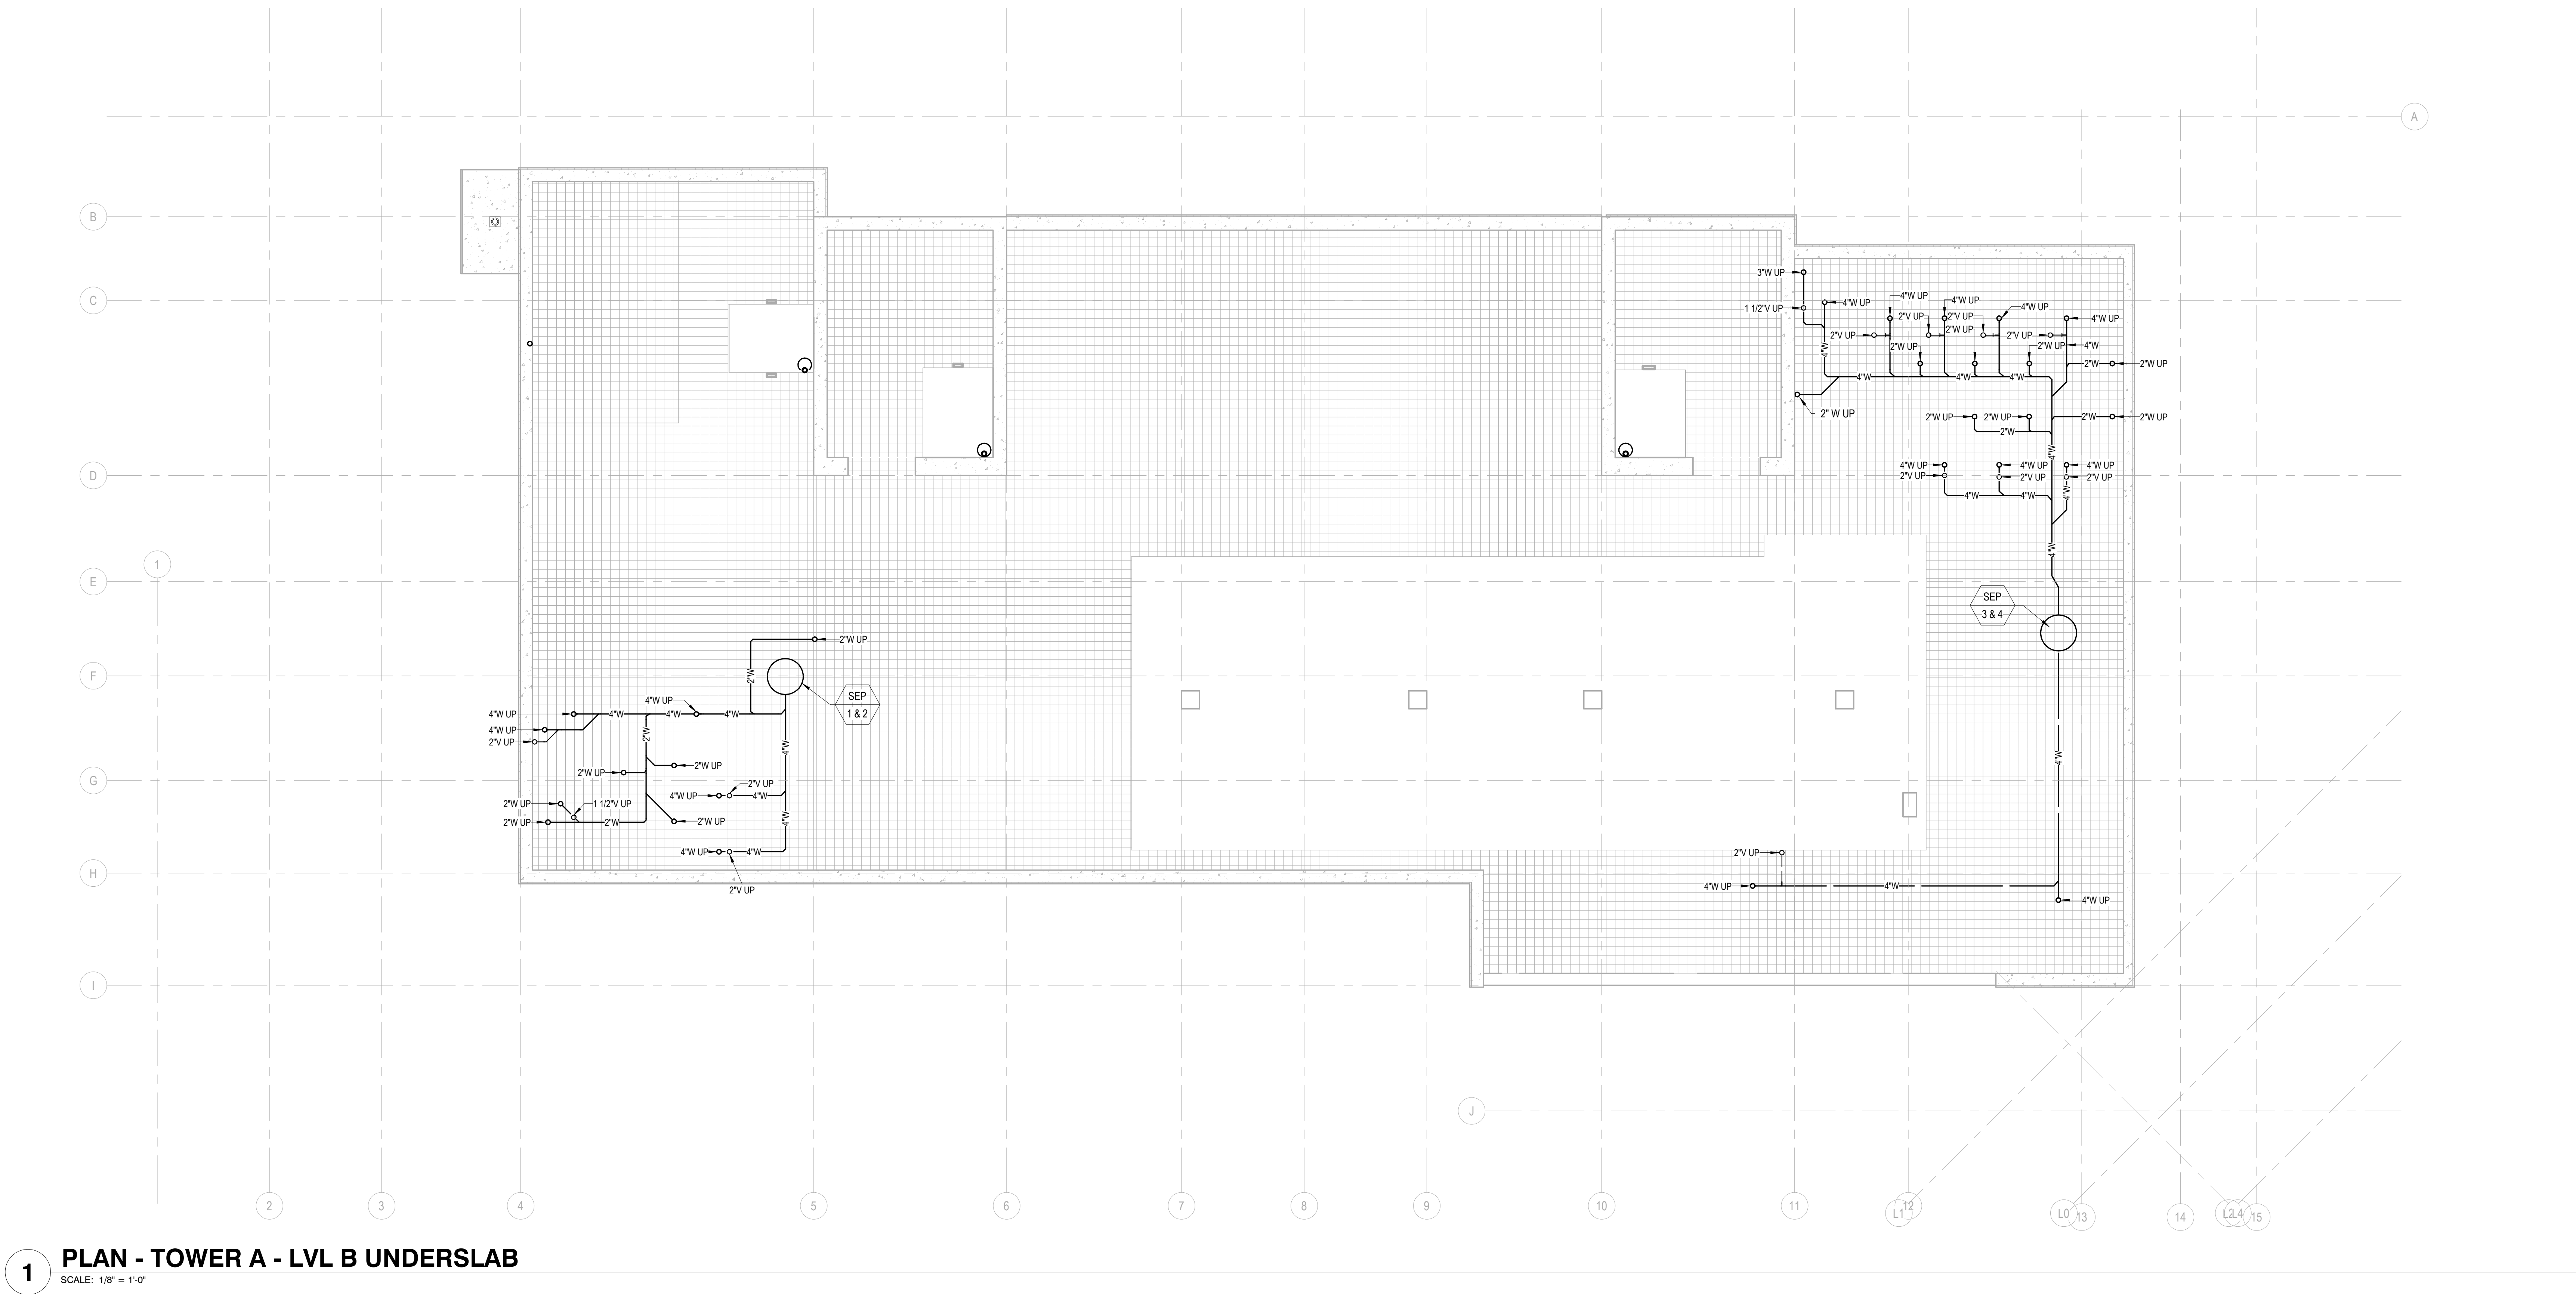

1 PLAN - TOWER A - LVL B UNDERSLAB
SCALE: 1/8" = 1'-0"

Reserved for permit stamp

103 South Jackson St., Suite 200
Seattle, Washington 98104 USA
+1 206 468 2010 olsonkundig.com

Olson Kundig

project: **Sommet Blanc - Bldg AB**
DEER VALLEY, UTAH



Aspen Group USA, LLC
PO Box 980022
Park City, Utah 84098

Pool Consultant
Cloward H2O
2696 N University Ave., Suite 200
Provo, UT 84604

Landscape Architect
EPG Design
6940 South High Tech Drive, Suite 100
Midvale, Utah 84047

Specifications Writer
Friday Group
88 Mainelli Road
Middlebury, VT

Code Consultant
Holmes
600 1st Avenue, Suite 200A
Seattle, WA 98104

Fire Protection Engineer
Jensen Hughes
One Research Drive, Suite 305C
Westborough, MA 01581

Vertical Transportation Consultant
Lerch Bates
1615 North Creek Parkway, Suite 304
Bothell, WA 98011

Structural Engineer
Magnusson Klemencic Associates
1301 5th Ave., Suite 3200
Seattle, WA 98101

Lighting Designer
O-
1319 SE MLK Blvd, Suite 210
Portland, Oregon 97219

Building Envelope Consultant
RDH
2101 N 34th St
Seattle, WA 98103

Acoustical Consultant
Studio Pacifica
2144 Westlake Ave N, Suite F
Seattle, WA 98109


MEP Engineer
WSP USA
1001 Fourth Ave., Suite 3100
Seattle, WA 98154

principal architect _____
project manager _____
drawn by _____
checked by _____
job no. 2021-0396
date 11/18/2022

revisions:

no. date by


ISSUE FOR CONSTRUCTION
11/18/2022

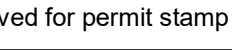

Seattle, Washington 98104 USA
+1 208 624 5870 olsonkunding.com

Olson Kundaig

Sommet Blanc - Bldg AB
DEER VALLEY, UTAH

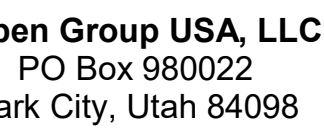

Consultant
ward H20
i N University Ave, Suite 290
o, UT 84604

Design
1 South High Tech Drive, Suite 100
Salt Lake City, Utah 84047

Publications Writer
Pay Group
Mainelli Road
Wilmington, VT

Consultant
Business
 1st Avenue, Suite 200A
 Seattle, WA 98104

Protection Engineer
Ken Hughes
Research Drive, Suite 305C
Borrough, MA 01581

Michael Bates
5 North Creek Parkway, Suite 300
Ell, WA 98011

Structural Engineer
Knudson Klemencic Associates
5th Ave, Suite 3200
Seattle, WA 98101

SE MLK Blvd, Suite 210
Portland, Oregon 97219

Envelope Consultant
N 34th St
Seattle, WA 98103

Feasibility Consultant
Ello Pacifica
10 Westlake Ave N, Suite F
Seattle, WA 98109

• Engineer
• **USA**
Fourth Ave., Suite 3100
Seattle, WA 98154

pal architect _____

ect manager _____
drawn by _____

Drawn by _____

job no. 2021-0595

date 11/18/2022

16

1005E302 REQMET

2 RESUBMITTAL

ISSUE FOR


ISSUE FOR
CONSTRUCTION

11/18/2022

- TOWER A - LVL


Abstract

2.2A.02

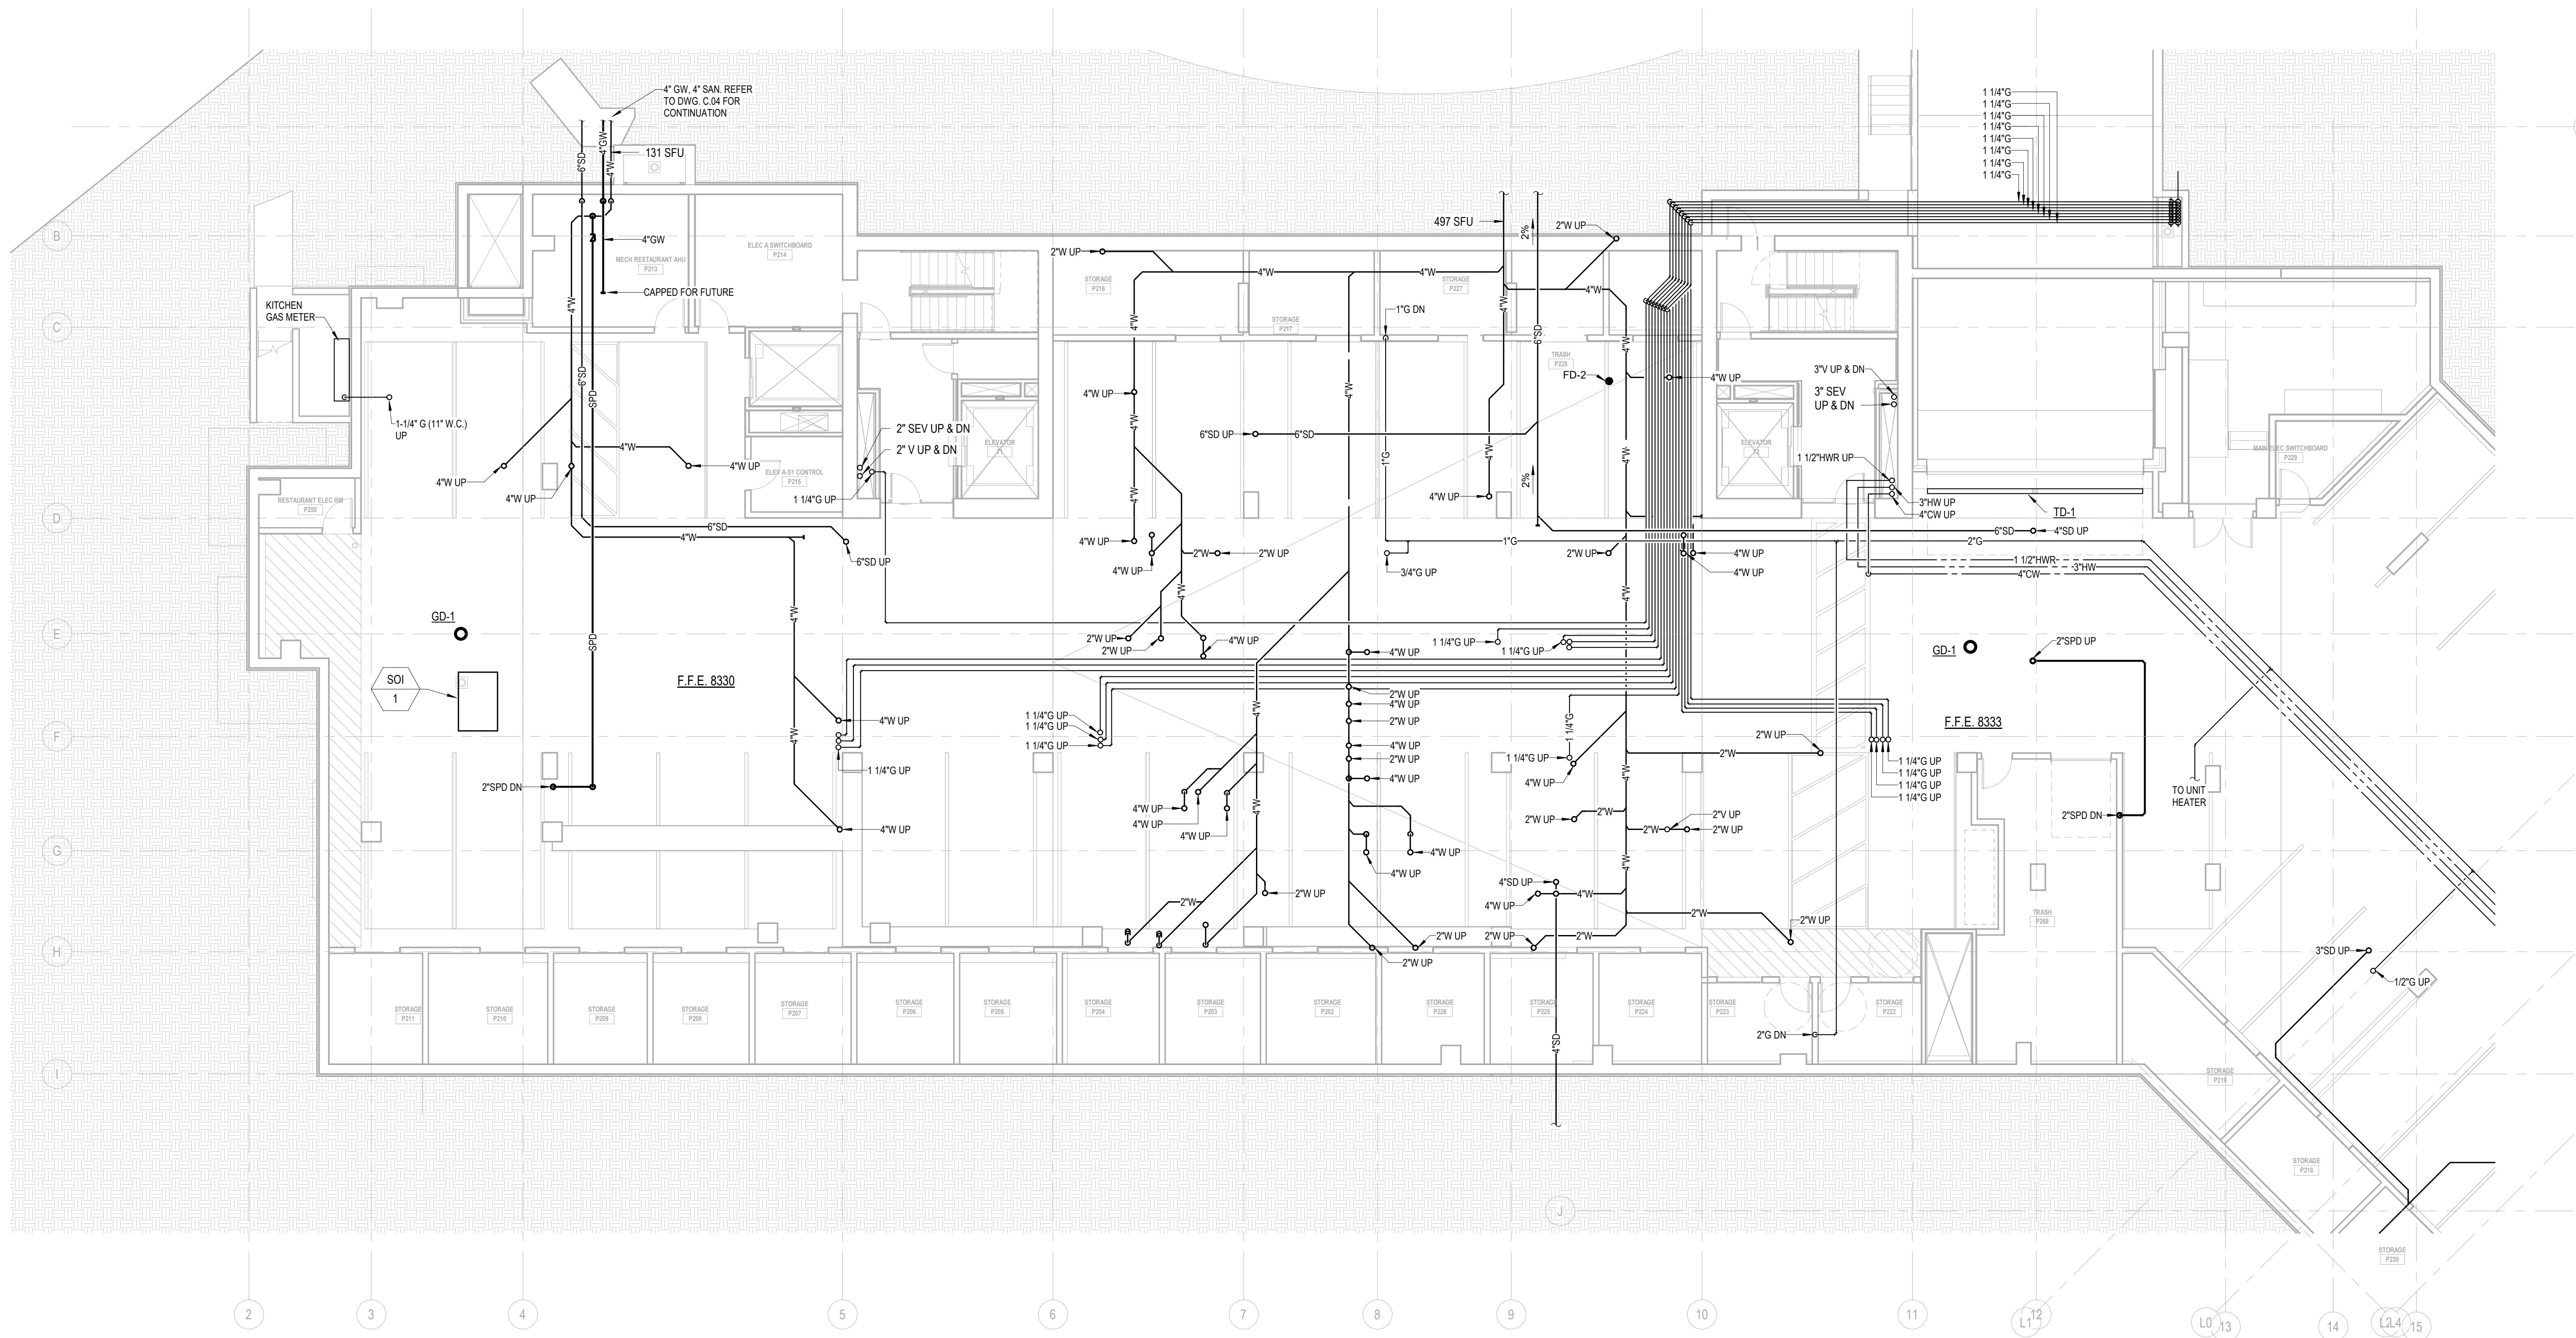

1 PLAN - TOWER A - LVL P2
SCALE: 1/8" = 1'-0"


SCALE: 1/8" = 1'-0"

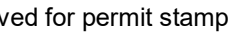

159 South Jackson St., Suite 600
Seattle, Washington 98104 USA
+1 206 624 5870 olsonkundig.com

Olson Kundaig

Sommet Blanc - Bldg AB
DEER VALLEY, UTAH

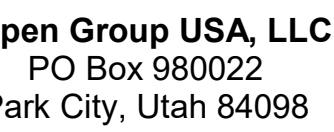

Consultant
Edward H2O
6 N University Ave, Suite 290
Provo, UT 84604

Land Design
19 South High Tech Drive, Suite 100
Provo, Utah 84047

Specifications Writer
Play Group

Principal Consultant
Services
1st Avenue, Suite 200A
Seattle, WA 98104

Protection Engineer
Ken Hughes
10 Research Drive, Suite 305C
Westborough, MA 01581

Michael Bates
15 North Creek Parkway, Suite 300
Bellevue, WA 98011

Structural Engineer
Knudson Klemencic Associates
1150 5th Ave, Suite 3200
Seattle, WA 98101

9 SE MLK Blvd, Suite 210
Portland, Oregon 97219

Design Envelope Consultant
H
1 N 34th St
Seattle, WA 98103

Feasibility Consultant
Radio Pacifica
4 Westlake Ave N, Suite F
Seattle, WA 98109

P Engineer
P USA
1 Fourth Ave., Suite 3100
Seattle, WA 98154

Principal architect _____
Project manager _____
Drawn by _____

checked by BW
job no. 2021-0595
date 11/18/2022


sions:

1	10/05/202	PERMIT	
2		RESUBMITTAL	
date			by

ISSUE FOR
CONSTRUCTION
11/18/2022

AN - TOWER A - LVL 1


P2.2A.11

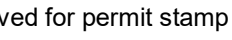

159 South Jackson St., Suite 600
Seattle, Washington 98104 USA
+1 206 624 5870 olsonkundig.com

Olson Kundaig

Sommet Blanc - Bldg AB
DEER VALLEY, UTAH

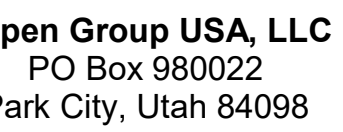

Edward H20
6 N University Ave, Suite 290
Provo, UT 84604

3D Design
9 South High Tech Drive, Suite 100
Provo, Utah 84047

Play Group
Mainelli Road
Middlebury, VT

Lead Consultant
James
1st Avenue, Suite 200A
Seattle, WA 98104

Protection Engineer
Ken Hughes
Research Drive, Suite 305C
Westborough, MA 01581

Michael Bates
15 North Creek Parkway, Suite 304
Seattle, WA 98011

Structural Engineer
Knudson Klemencic Associates
115th Ave, Suite 3200
Seattle, WA 98101

9 SE MLK Blvd, Suite 210
Tillamook, Oregon 97219

Sealing Envelope Consultant
H
1 N 34th St
Seattle, WA 98103

Feasibility Consultant
Radio Pacifica
4 Westlake Ave N, Suite F
Seattle, WA 98109

P Engineer
P USA
1 Fourth Ave., Suite 3100
Seattle, WA 98154

principal architect _____
project manager _____
drawn by _____

checked by GM
job no. 2021-0595
date 11/18/2022


visions:

1	10/05/202	PERMIT	
2		RESUBMITTAL	
b.	date		b.

ISSUE FOR
CONSTRUCTION
11/18/2022

AN - TOWER A - LVL 4


P2.2A.14

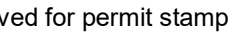

159 South Jackson St., Suite 600
Seattle, Washington 98104 USA
+1 206 624 5870 olsonkundig.com

Olson Kundaig

Sommet Blanc - Bldg AB
DEER VALLEY, UTAH

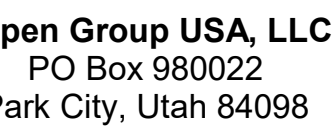

Consultant
Edward H20
11 N University Ave, Suite 290
Salt Lake City, UT 84604

**Escape Architect
Design**
1 South High Tech Drive, Suite 100
Pleasanton, Utah 84047

Editorial Group
Mainelli Road
Lebanon, VT

Business Consultant
1st Avenue, Suite 200A
Seattle, WA 98104

Protection Engineer
Ken Hughes
Research Drive, Suite 305C
Barnstable, MA 01581

Michael Bates
5 North Creek Parkway, Suite 304
Ell, WA 98011

Structural Engineer
Knudson Klemencic Associates
5th Ave, Suite 3200
Seattle, WA 98101

ing Designer
SE MLK Blvd, Suite 210
and, Oregon 97219

Envelope Consultant
N 34th St
Seattle, WA 98103

Feasibility Consultant
Ello Pacifica
100 Westlake Ave N, Suite F
Seattle, WA 98109

Engineer
USA
Fourth Ave., Suite 3100
Seattle, WA 98154

principal architect _____
project manager _____
drawn by _____
checked by GM _____
job no. 2021-0595
date 11/18/2022


ns:

10/05/202	PERMIT	
2	RESUBMITTAL	
date		by

ISSUE FOR
CONSTRUCTION
11/18/2022

AN - TOWER A - LVL 5


P2.2A.15

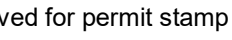

159 South Jackson St., Suite 600
Seattle, Washington 98104 USA
+1 206 624 5870 olsonkundig.com

Olson Kundaig

Sommet Blanc - Bldg AB
DEER VALLEY, UTAH

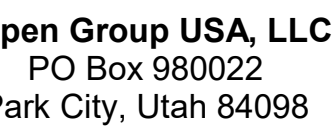

Consultant
ward H20
i N University Ave, Suite 290
o, UT 84604

Design
1 South High Tech Drive, Suite 100
Pleasantville, Utah 84047

Way Group
Mainelli Road
Lebury, VT

Consultant
Services
1st Avenue, Suite 200A
Seattle, WA 98104

Protection Engineer
Ken Hughes
Research Drive, Suite 305C
Borough, MA 01581

Michael Bates
5 North Creek Parkway, Suite 300
Ell, WA 98011

Structural Engineer
Knudson Klemencic Associates
5th Ave, Suite 3200
Seattle, WA 98101

ing Designer
SE MLK Blvd, Suite 210
and, Oregon 97219

Envelope Consultant
N 34th St
Seattle, WA 98103

Feasibility Consultant
Ello Pacifica
100 Westlake Ave N, Suite F
Seattle, WA 98109

Engineer
USA
Fourth Ave., Suite 3100
Seattle, WA 98154

Principal architect _____

Project manager _____
drawn by _____

checked by GM
job no. 0004 0000

date 11/18/2022

ns;

10/05/202 PERMIT
2 RESUBMITTAL

date	by
------	----

ISSUE FOR


ISSUE FOR
CONSTRUCTION

11/18/2022

- TOWER A - LVI

- TOWER A - ELEV. 100.00'


2.2A.16

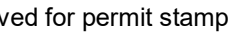

159 South Jackson St., Suite 600
Seattle, Washington 98104 USA
+1 206 624 5870 olsonkundig.com

Olson Kundaig

Sommet Blanc - Bldg AB
DEER VALLEY, UTAH

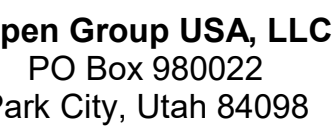

Edward H20
6 N University Ave, Suite 290
Provo, UT 84604

3D Design
9 South High Tech Drive, Suite 100
Pleasantville, Utah 84047

Play Group
Mainelli Road
Middlebury, VT

le Consultant
mes
1st Avenue, Suite 200A
ttle, WA 98104

Protection Engineer
Ken Hughes
Research Drive, Suite 305C
Storborough, MA 01581

Michael Bates
15 North Creek Parkway, Suite 300
Seattle, WA 98011

Structural Engineer
Ingusson Klemencic Associates
115th Ave, Suite 3200
Seattle, WA 98101

9 SE MLK Blvd, Suite 210
Portland, Oregon 97219

Envelope Consultant
H
1 N 34th St
ttle, WA 98103

Radio Pacifica
4 Westlake Ave N, Suite F
Seattle, WA 98109

P USA
1 Fourth Ave., Suite 3100
Seattle, WA 98154

principal architect _____
project manager _____
drawn by _____
checked by GM _____
job no. 2021-0595
date 11/18/2022


ns:

10/05/202	PERMIT	
2	RESUBMITTAL	
date		by

ISSUE FOR
CONSTRUCTION
11/18/2022

AN - TOWER A - ROOF


P2.2A.R

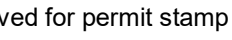

159 South Jackson St., Suite 600
Seattle, Washington 98104 USA
+1 206 624 5670 olsonkunding.com

Olson Kundig

Sommet Blanc - Bldg AB
DEER VALLEY, UTAH

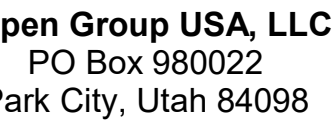

Howard H20
96 N University Ave, Suite 290
Provo, UT 84604

3D Design
49 South High Tech Drive, Suite 100
Pleasantville, Utah 84047

Specifications Writer
Day Group
Mainelli Road
Middlebury, VT

de Consultant
Imes
101st Avenue, Suite 200A
Seattle, WA 98104

Protection Engineer
ensen Hughes
Research Drive, Suite 305C
Westborough, MA 01581

Arch Bates
515 North Creek Parkway, Suite 304
Seattle, WA 98011

Structural Engineer
Ingnesson Klemencic Associates
101 5th Ave, Suite 3200
Seattle, WA 98101

19 SE MLK Blvd, Suite 210
Portland, Oregon 97219

Envelope Consultant:
PH
 101 N 34th St
 Seattle, WA 98103

Audio Pacifica
44 Westlake Ave N, Suite F
Seattle, WA 98109

BP USA
01 Fourth Ave., Suite 3100
Seattle, WA 98154

principal architect _____
project manager _____
drawn by _____
checked by GM _____
job no. 2021-0595
date 11/18/2022

ns:

10/05/202 PERMIT
2 RESUBMITTAL
date by

ISSUE FOR
CONSTRUCTION
11/18/2022

AN - LOBBY

P2.2AB.11



TOWER AB CONNECTOR - ROOF

SCALE: 1/8" = 1'-0"



TOWER AB CONNECTOR - LVL 1

SCALE: 1/8" = 1'-0"