


M3.2C.12

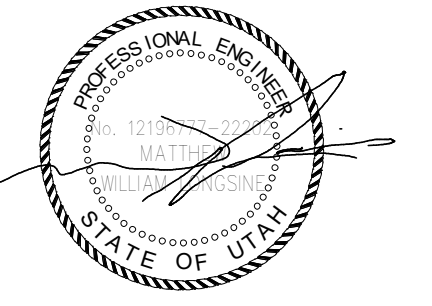

Reserved for permit stamp

195 South Jackson St., Suite 400
Salt Lake City, UT 84103
+1 208 262 9870
olsonkundig.com

Olson Kundig

project:
SOMMET BLANC
9300 Marsac Ave (B2 East Parcel)
Park City, Utah 84400



Aspen Group USA, LLC
PO Box 980022
Park City, Utah 84098

Pool Consultant
Cloward H2O
2696 N University Ave, Suite 200
Provo, UT 84601

Landscape Architect
EPG Design
6949 South High Tech Drive, Suite 100
Minneapolis, MN 55427

Specifications Writer
Friday Group
88 Marrett Road
Middlebury, VT

Code Consultant
Holmes
600 1st Avenue, Suite 200A
Seattle, WA 98104

Fire Protection Engineer
Jensen Hughes
One Research Drive, Suite 305C
Westborough, MA 01581

Vertical Transportation Consultant
Lorch Bates
18515 North Creek Parkway, Suite 304
Bothell, WA 98011

Structural Engineer
Magnusson Klemencic Associates
1301 5th Ave, Suite 3200
Seattle, WA 98101

Lighting Designer
O
1519 SE MLK Blvd, Suite 210
Portland, Oregon 97219

Building Envelope Consultant
RDH
2101 N 34th St
Seattle, WA 98103

Accessibility Consultant
Studio Pacifica
2144 Westlake Ave N, Suite F
Seattle, WA 98109

MCP Engineer
WSP USA
1801 Fourth Ave, Suite 3100
Seattle, WA 98154

principal architect _____
project manager _____
drawn by _____
checked by _____
job no. _____
date 11/18/2022

revisions:

no. date by

ISSUE FOR
CONSTRUCTION
11/18/2022


TOWER C - LVL 3
MECHANICAL PIPING
PLAN

M3.2C.13



SHEET NOTES:


- A. ALL BRANCH PIPING SIZE OF CHILLED WATER AND HOT WATER TO FAN COIL UNIT IS 1" UNLESS OTHERWISE NOTED.
- B. ALL BRANCH PIPING SIZE OF HOT WATER TO FAN POWERED TERMINAL UNIT IS 1" UNLESS OTHERWISE NOTED.


NUMBERED NOTES:

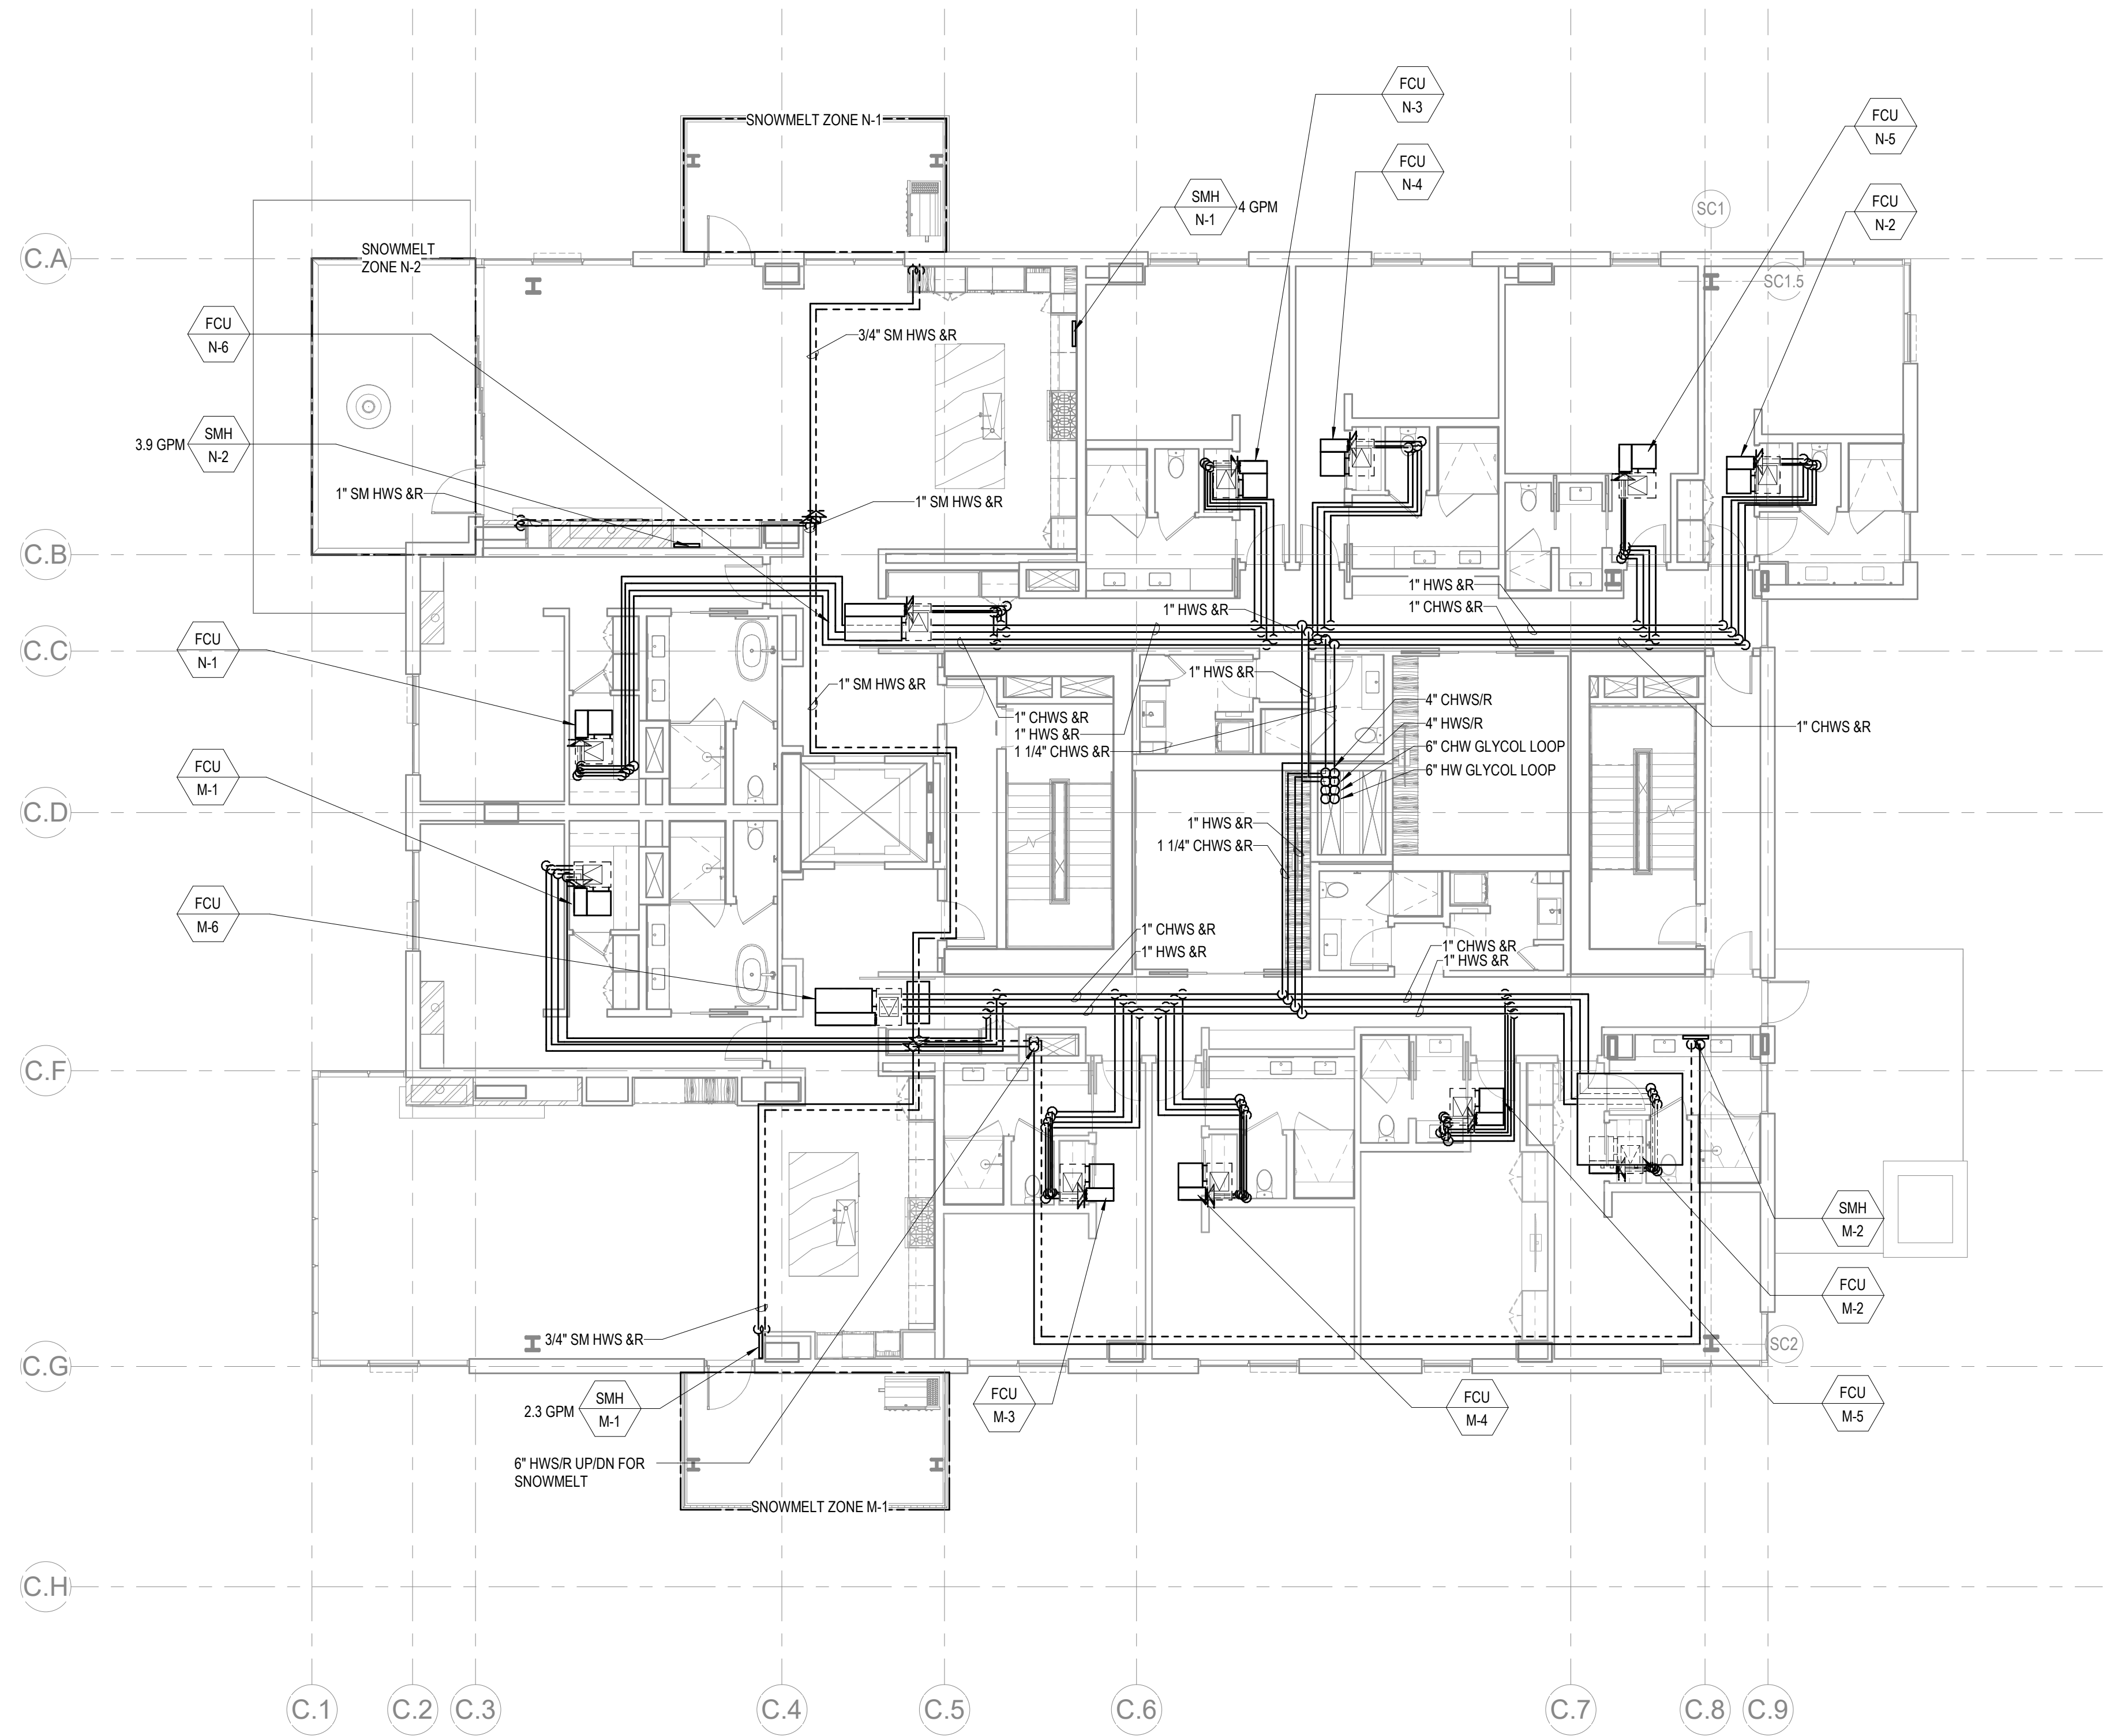



1 TOWER C - LEVEL 3 MECHANICAL PIPING PLAN
SCALE: 1/8" = 1'-0"

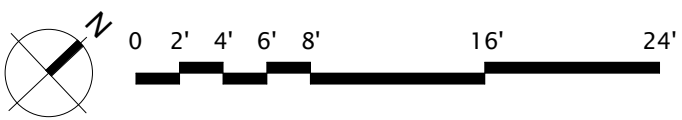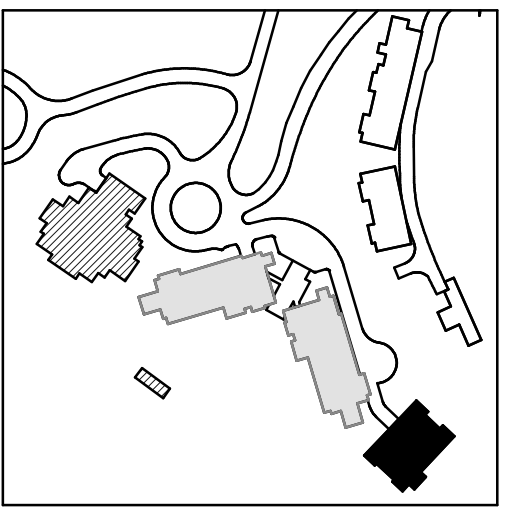

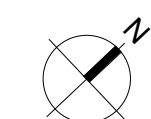

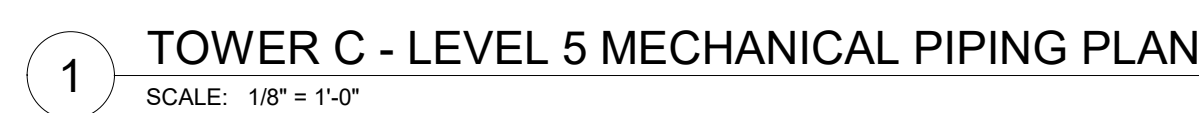

M3.2C.15

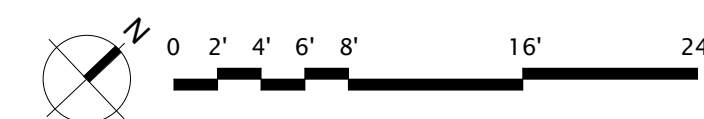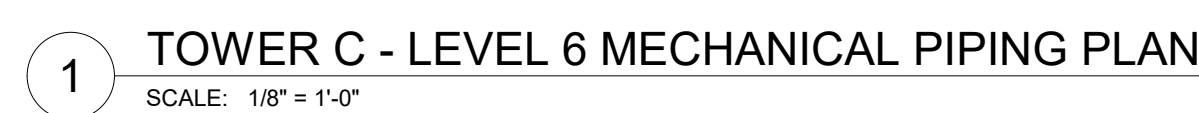


NUMBERED NOTES:

SHEET NOTES:



- A. ALL BRANCH PIPING SIZE OF CHILLED WATER AND HOT WATER TO FAN COIL UNIT IS 1" UNLESS OTHERWISE NOTED.
- B. ALL BRANCH PIPING SIZE OF HOT WATER TO FAN POWERED TERMINAL UNIT IS 1" UNLESS OTHERWISE NOTED.

NUMBERED NOTES:

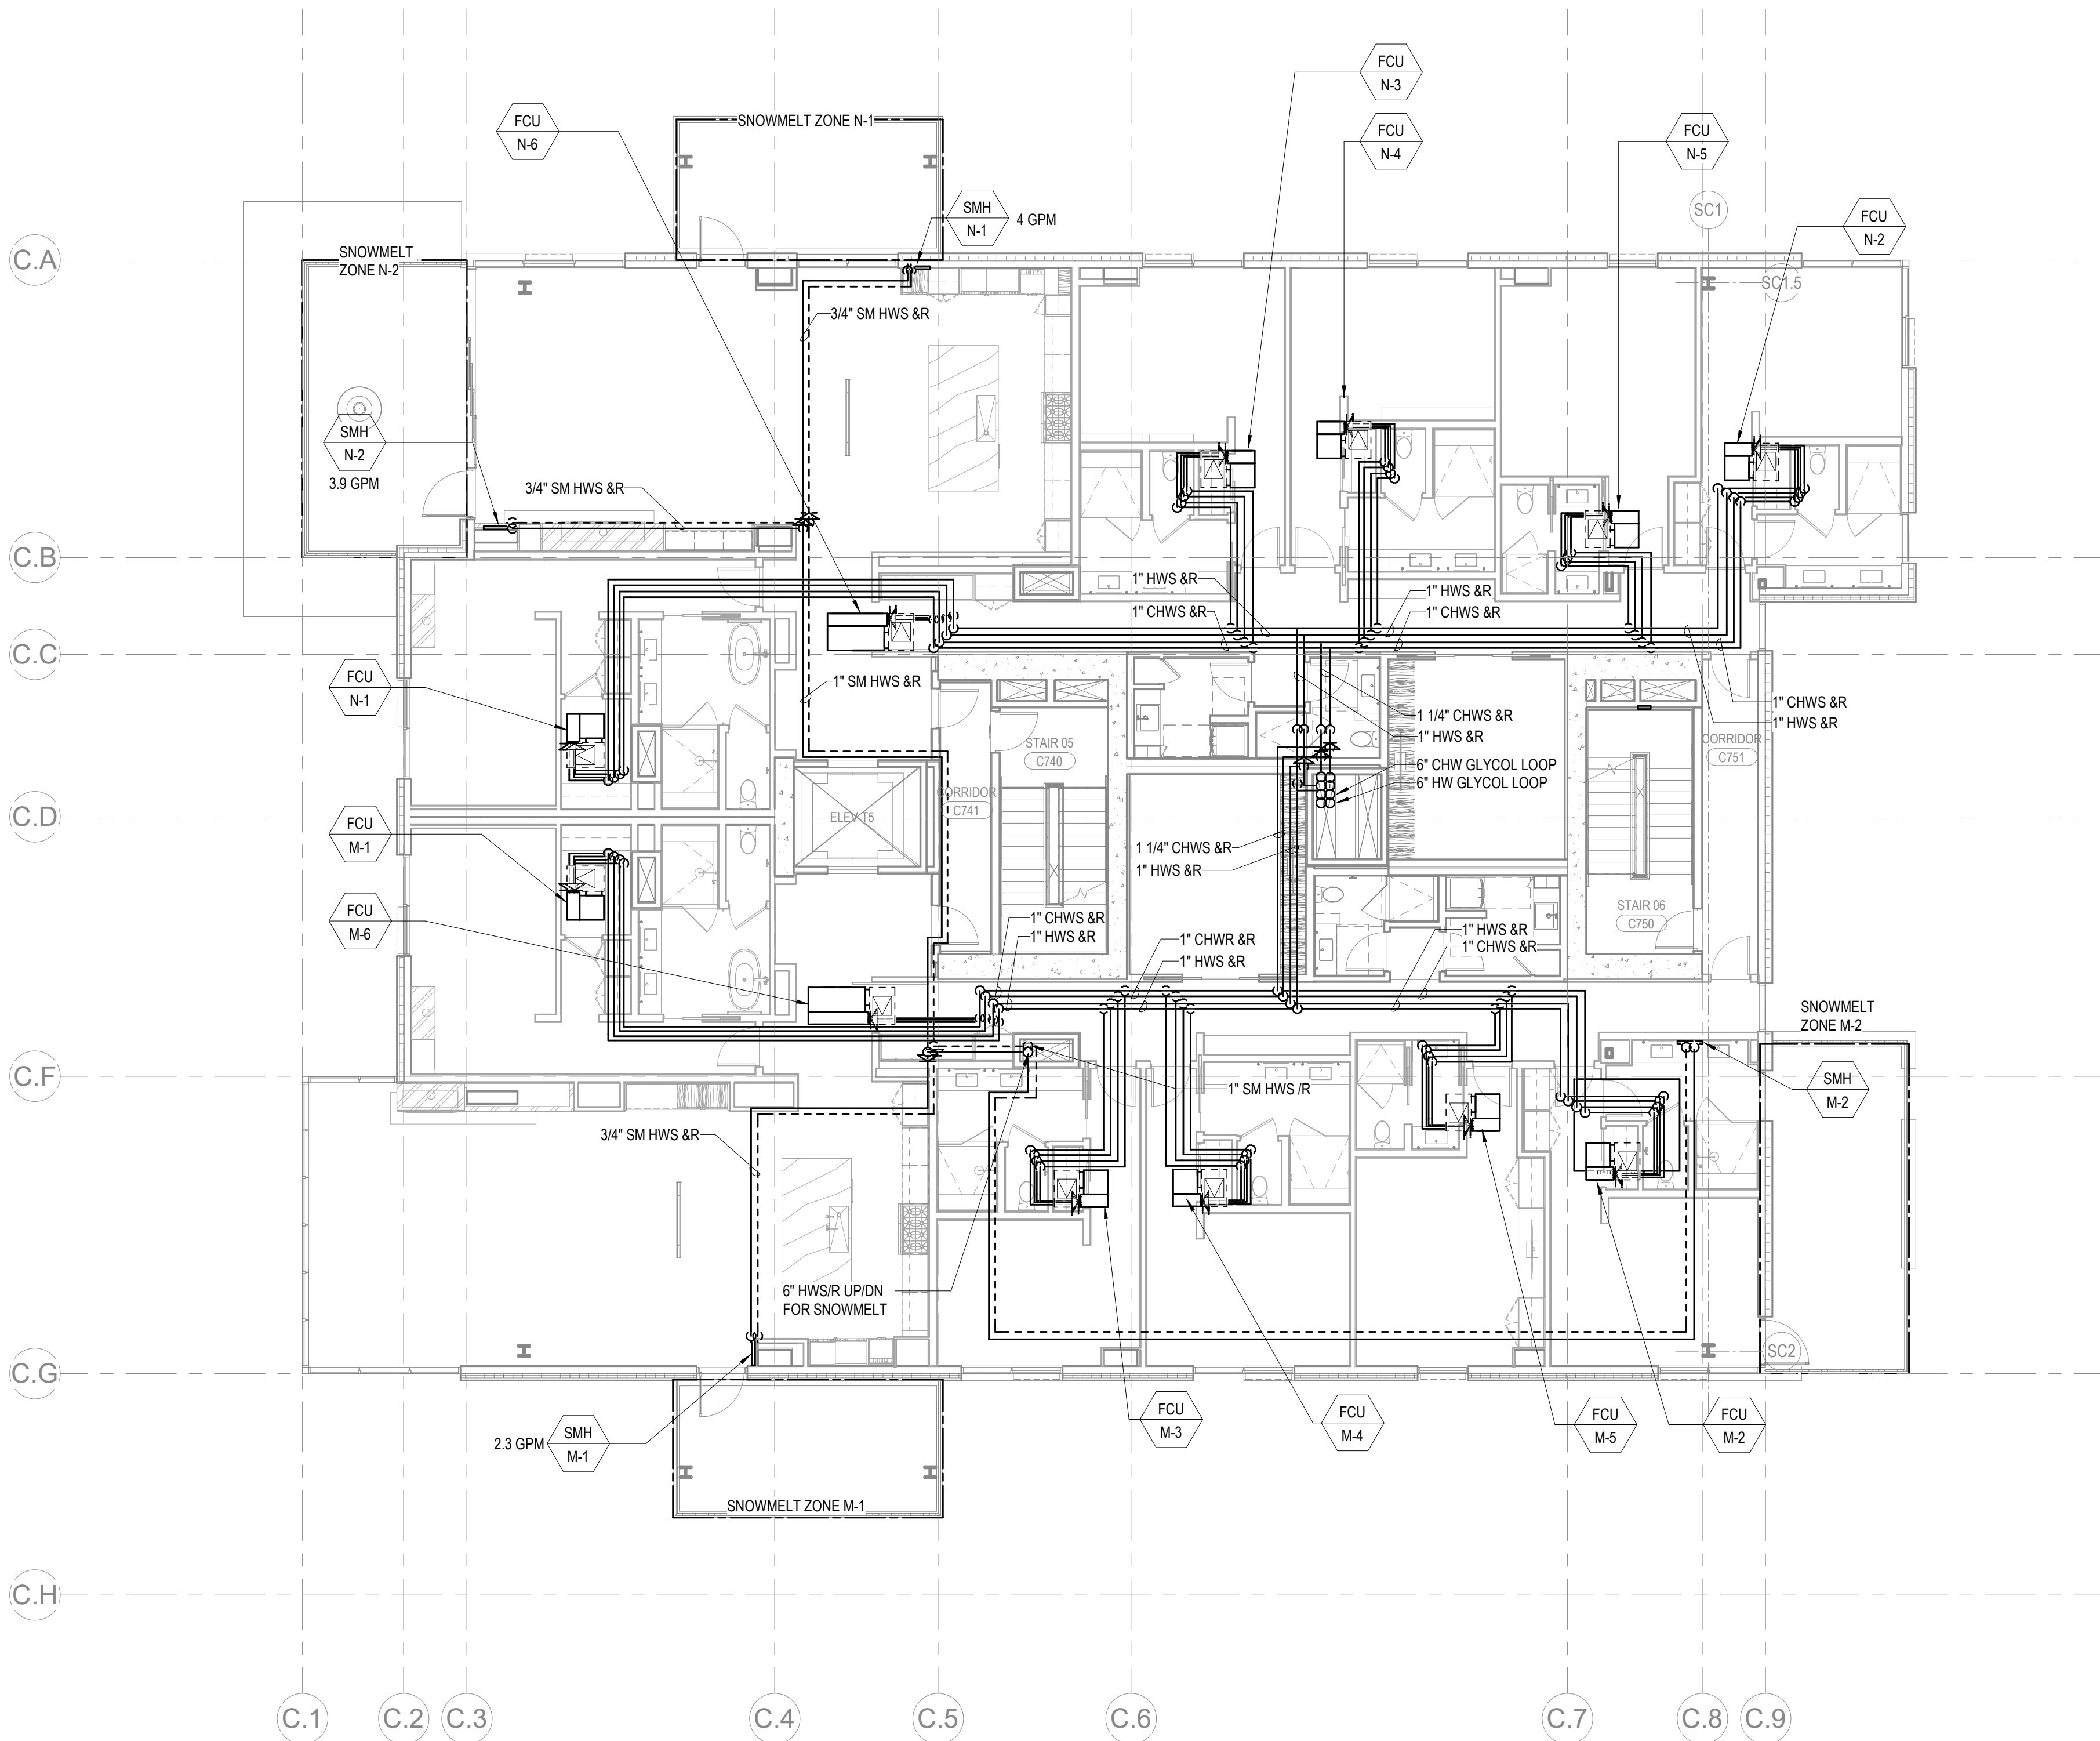

1 TOWER C - LEVEL 7 MECHANICAL PIPING PLAN

SCALE: 1/8" = 1'-0"

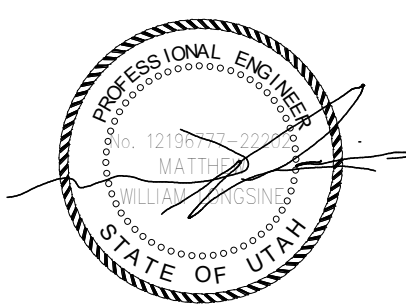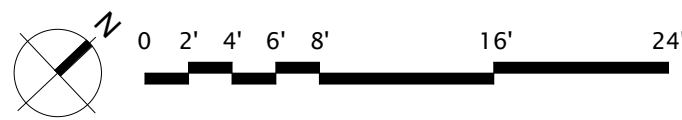

Reserved for permit stamp

195 South Jackson St., Suite 400
Provo, UT 84601
+1 208 847 8000
www.olsonkundig.com

Olson Kundig

project:
SOMMET BLANC
9300 Marsac Ave (B2 East Parcel)
Park City, Utah 84400



Aspen Group USA, LLC
PO Box 980022
Park City, Utah 84098

Pool Consultant
Cloward H2O
2696 N University Ave, Suite 200
Provo, UT 84601

Landscape Architect
EPG Design
6949 South High Tech Drive, Suite 100
Minneapolis, MN 55427

Specifications Writer
Friday Group
88 Mainelli Road
Middlebury, VT

Code Consultant
Holmes
600 1st Avenue, Suite 200A
Seattle, WA 98104

Fire Protection Engineer
Jensen Hughes
One Research Drive, Suite 305C
Westborough, MA 01581

Vertical Transportation Consultant
Lorch Bates
18515 North Creek Parkway, Suite 304
Bothell, WA 98011

Structural Engineer
Magnusson Klemencic Associates
1301 5th Ave, Suite 3200
Seattle, WA 98101

Lighting Designer
O
1319 SE MLK Blvd, Suite 210
Portland, Oregon 97219

Building Envelope Consultant
RDH
2101 N 34th St
Seattle, WA 98103

Accessibility Consultant
Studio Pacifica
2144 Westlake Ave N, Suite F
Seattle, WA 98109

M&P Engineer
WSP USA
1801 Fourth Ave, Suite 3100
Seattle, WA 98154

principal architect _____

project manager _____

drawn by _____

checked by _____ Checker _____

job no. _____

date 11/18/2022

revisions:

no. date by

ISSUE FOR
CONSTRUCTION
11/18/2022

TOWER C - LVL 7
MECHANICAL PIPING
PLAN

M3.2C.17

1 PROVIDE HEAT TRACE ON ALL EXPOSED PIPING. REFER TO ELECTRICAL DRAWINGS FOR 120V CONNECTION



M3.2C.18

