

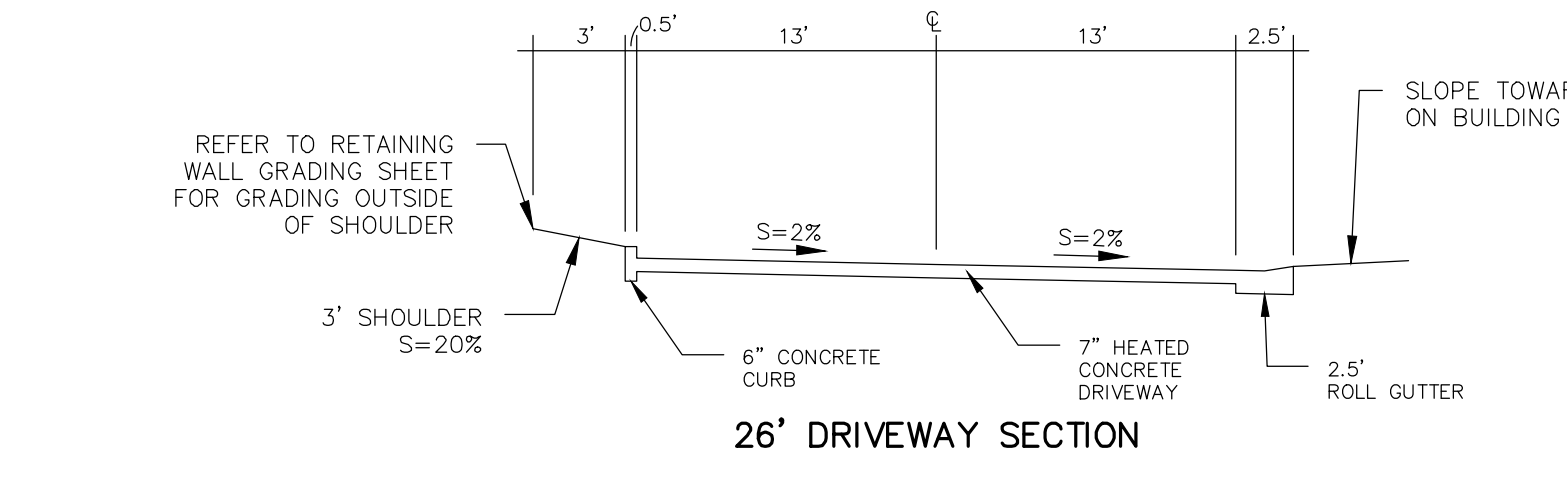


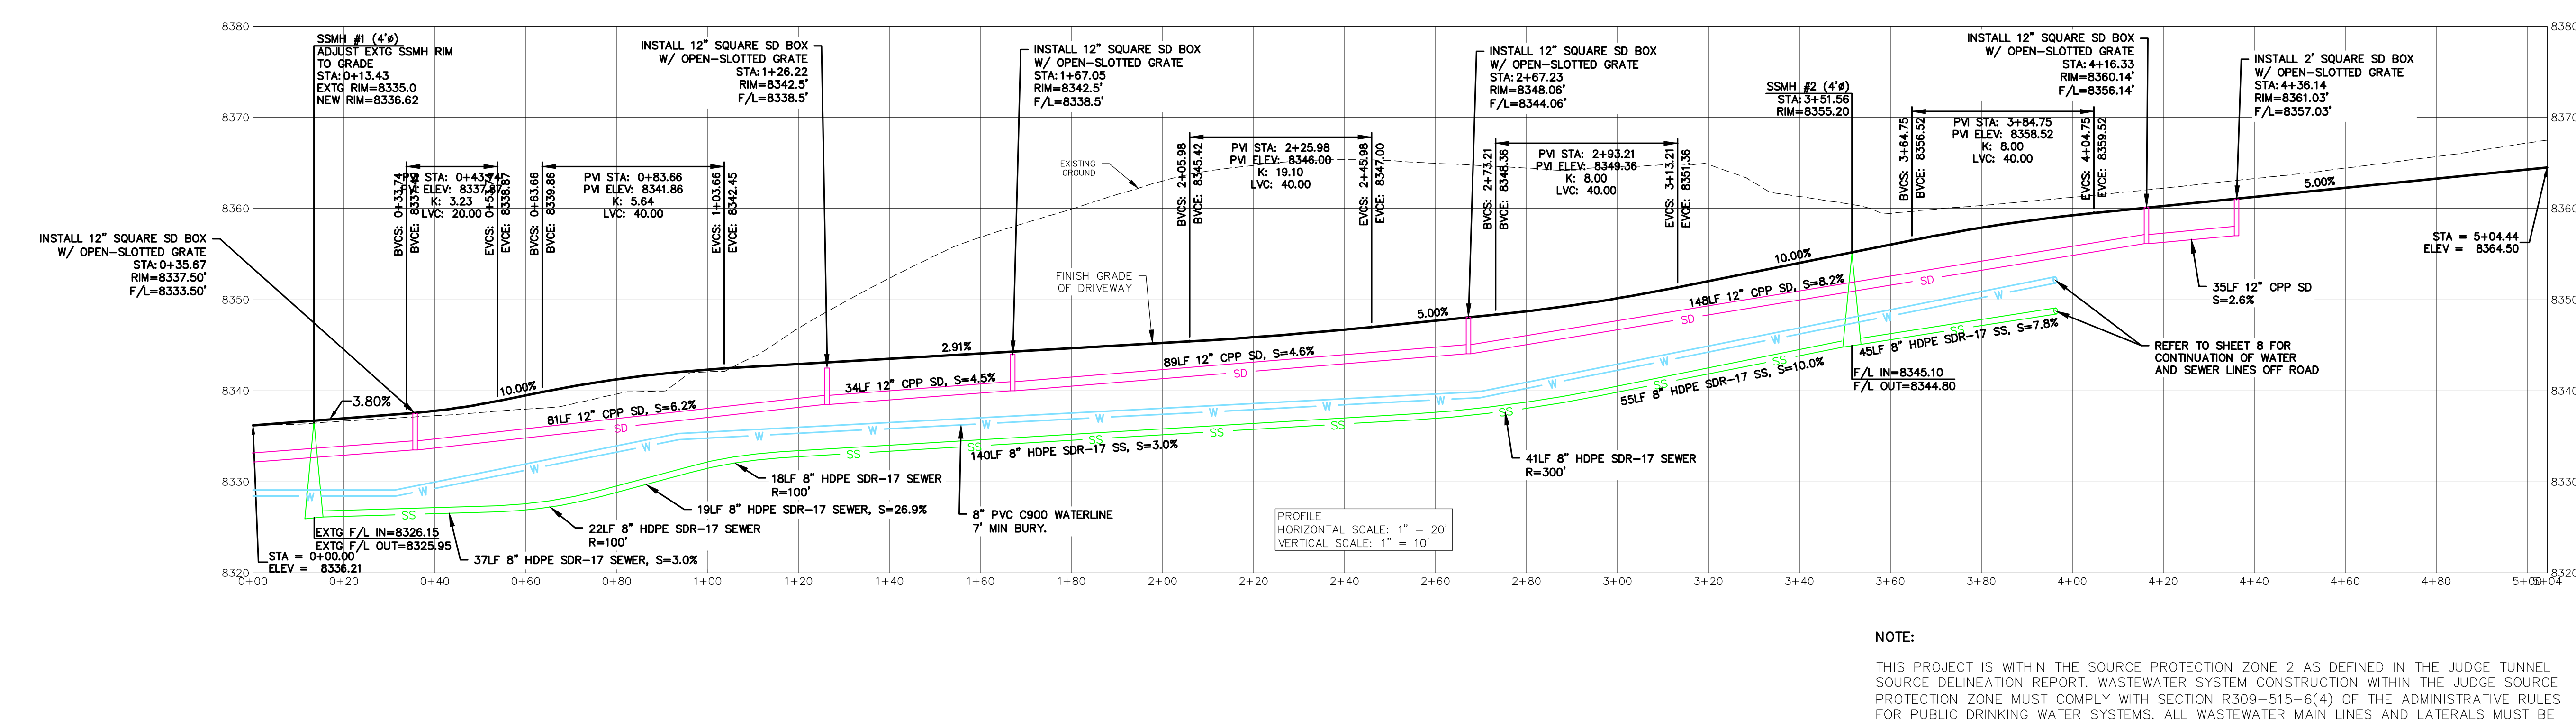

NOTE:
THIS PROJECT IS WITHIN THE SOURCE PROTECTION ZONE 2 AS DEFINED IN THE JUDGE TUNNEL SOURCE DELINEATION REPORT. WASTEWATER SYSTEM CONSTRUCTION WITHIN THE JUDGE SOURCE PROTECTION ZONE MUST COMPLY WITH SECTION R309-515-6(4) OF THE ADMINISTRATIVE RULES FOR PUBLIC DRINKING WATER SYSTEMS. ALL WASTEWATER MAIN LINES AND LATERALS MUST BE PVC C900 WITH RETAINED GASKETED JOINTS OR HOPE SDR-17 AS INDICATED HEREIN.

LINE TYPE LEGEND	
SS	EXISTING SEWER
EW	EXISTING WATER
SD	EXISTING STORM DRAIN
EHU	EXISTING OVERHEAD UTILITY
EP	EXISTING POWER
EF	EXISTING FIBER OPTIC
SSP	EXISTING OVERHEAD POWER
X	EXISTING FENCE
EG	EXISTING GAS
ET	EXISTING TELECOM
EP	EXISTING POWER
EF	EXISTING FIBER OPTIC
SSP	EXISTING OVERHEAD POWER

INSTALLATION NOTE: SURVEY HOPE LINES AT 10FT SPACING (SLOPES LESS THAN 5%) OR 20FT SPACING (SLOPES GREATER THAN 5%) TO VERIFY PROPER HORIZONTAL AND VERTICAL PLACEMENT AND 3% MINIMUM SLOPE. PROVIDE SURVEY INFORMATION TO SEWRD PRIOR TO PRELIMINARY INSPECTION.

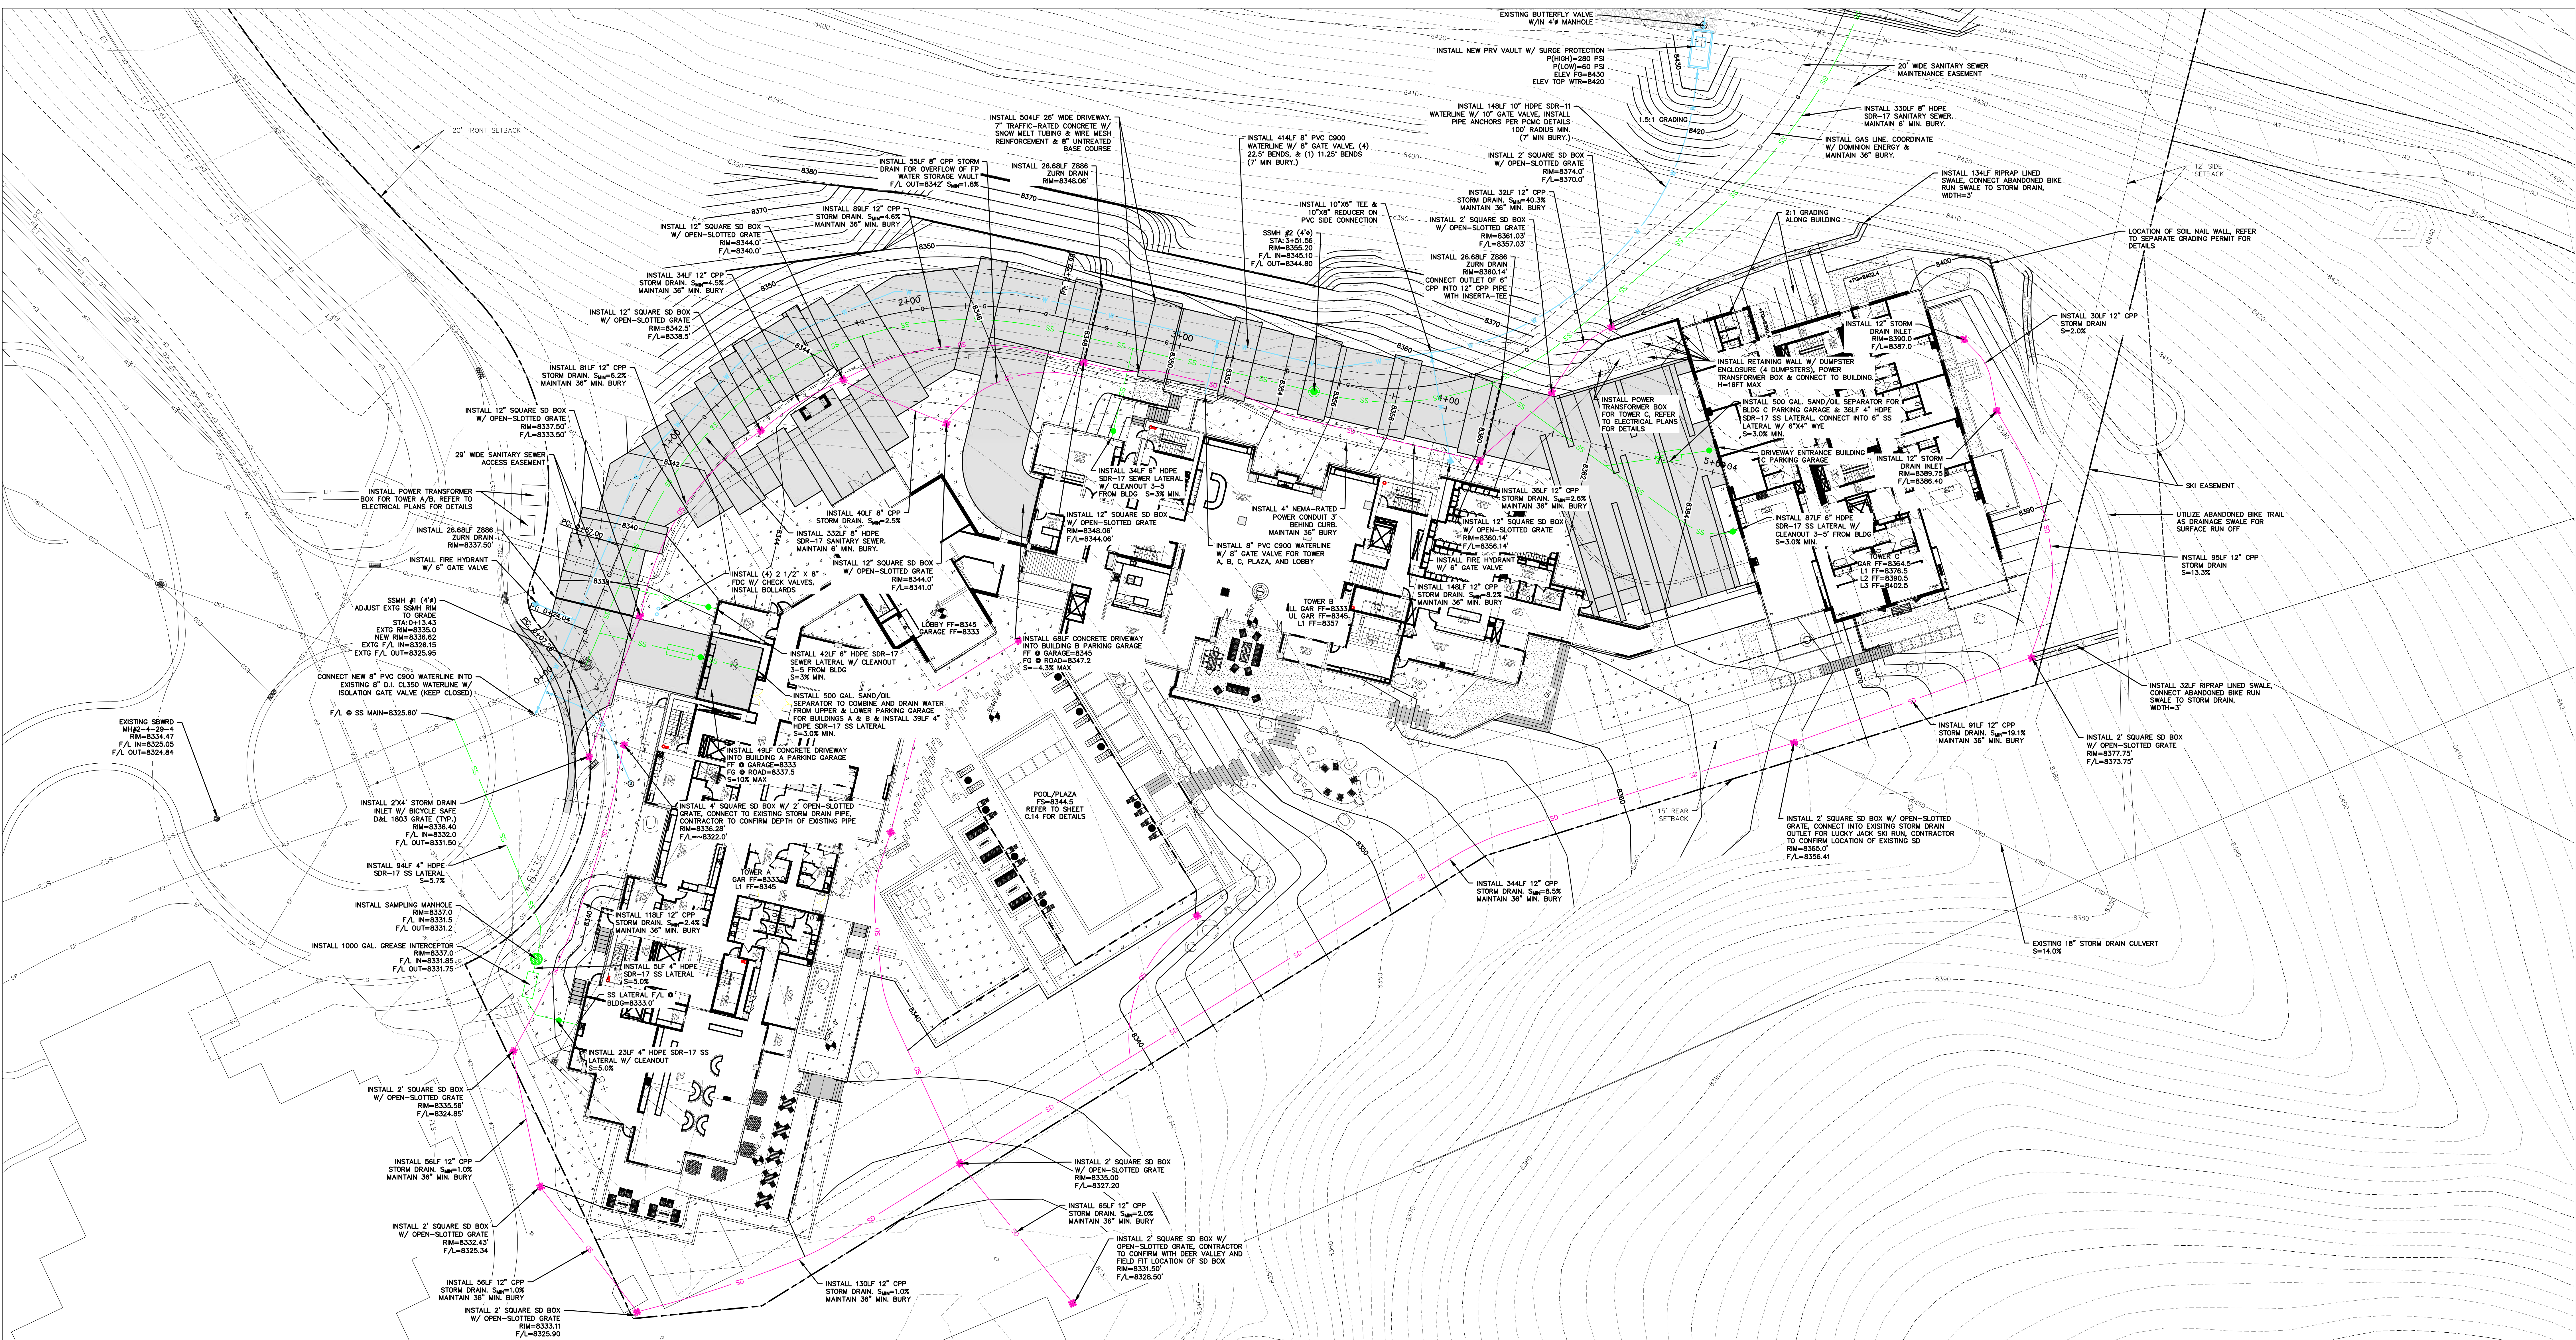

ALLIANCE
CONSULTING ENGINEERS LAND PLANNERS SURVEYORS
123 Main Street, P.O. Box 2004, Naperville, IL 60563-0204
(415) 649-9467

STAFF:
MICHAEL DEMKOWICZ
CONOR DINSMORE

BUILDING PERMIT SET
CONDO ROAD PLAN & PROFILE
SOMMET BLANC DEVELOPMENT
FOR: SOMMET BLANC RESIDENCES I, LLC
JOB NO.: 1-11-18
FILE: X:\Empire.dwg\B2 East Design\B2 East-Civil.dwg
DATE: 07/13/2022

SHEET
C.08