




CONDO ROAD: BUILDING A LOWER PARKING GARAGE ENTRANCE

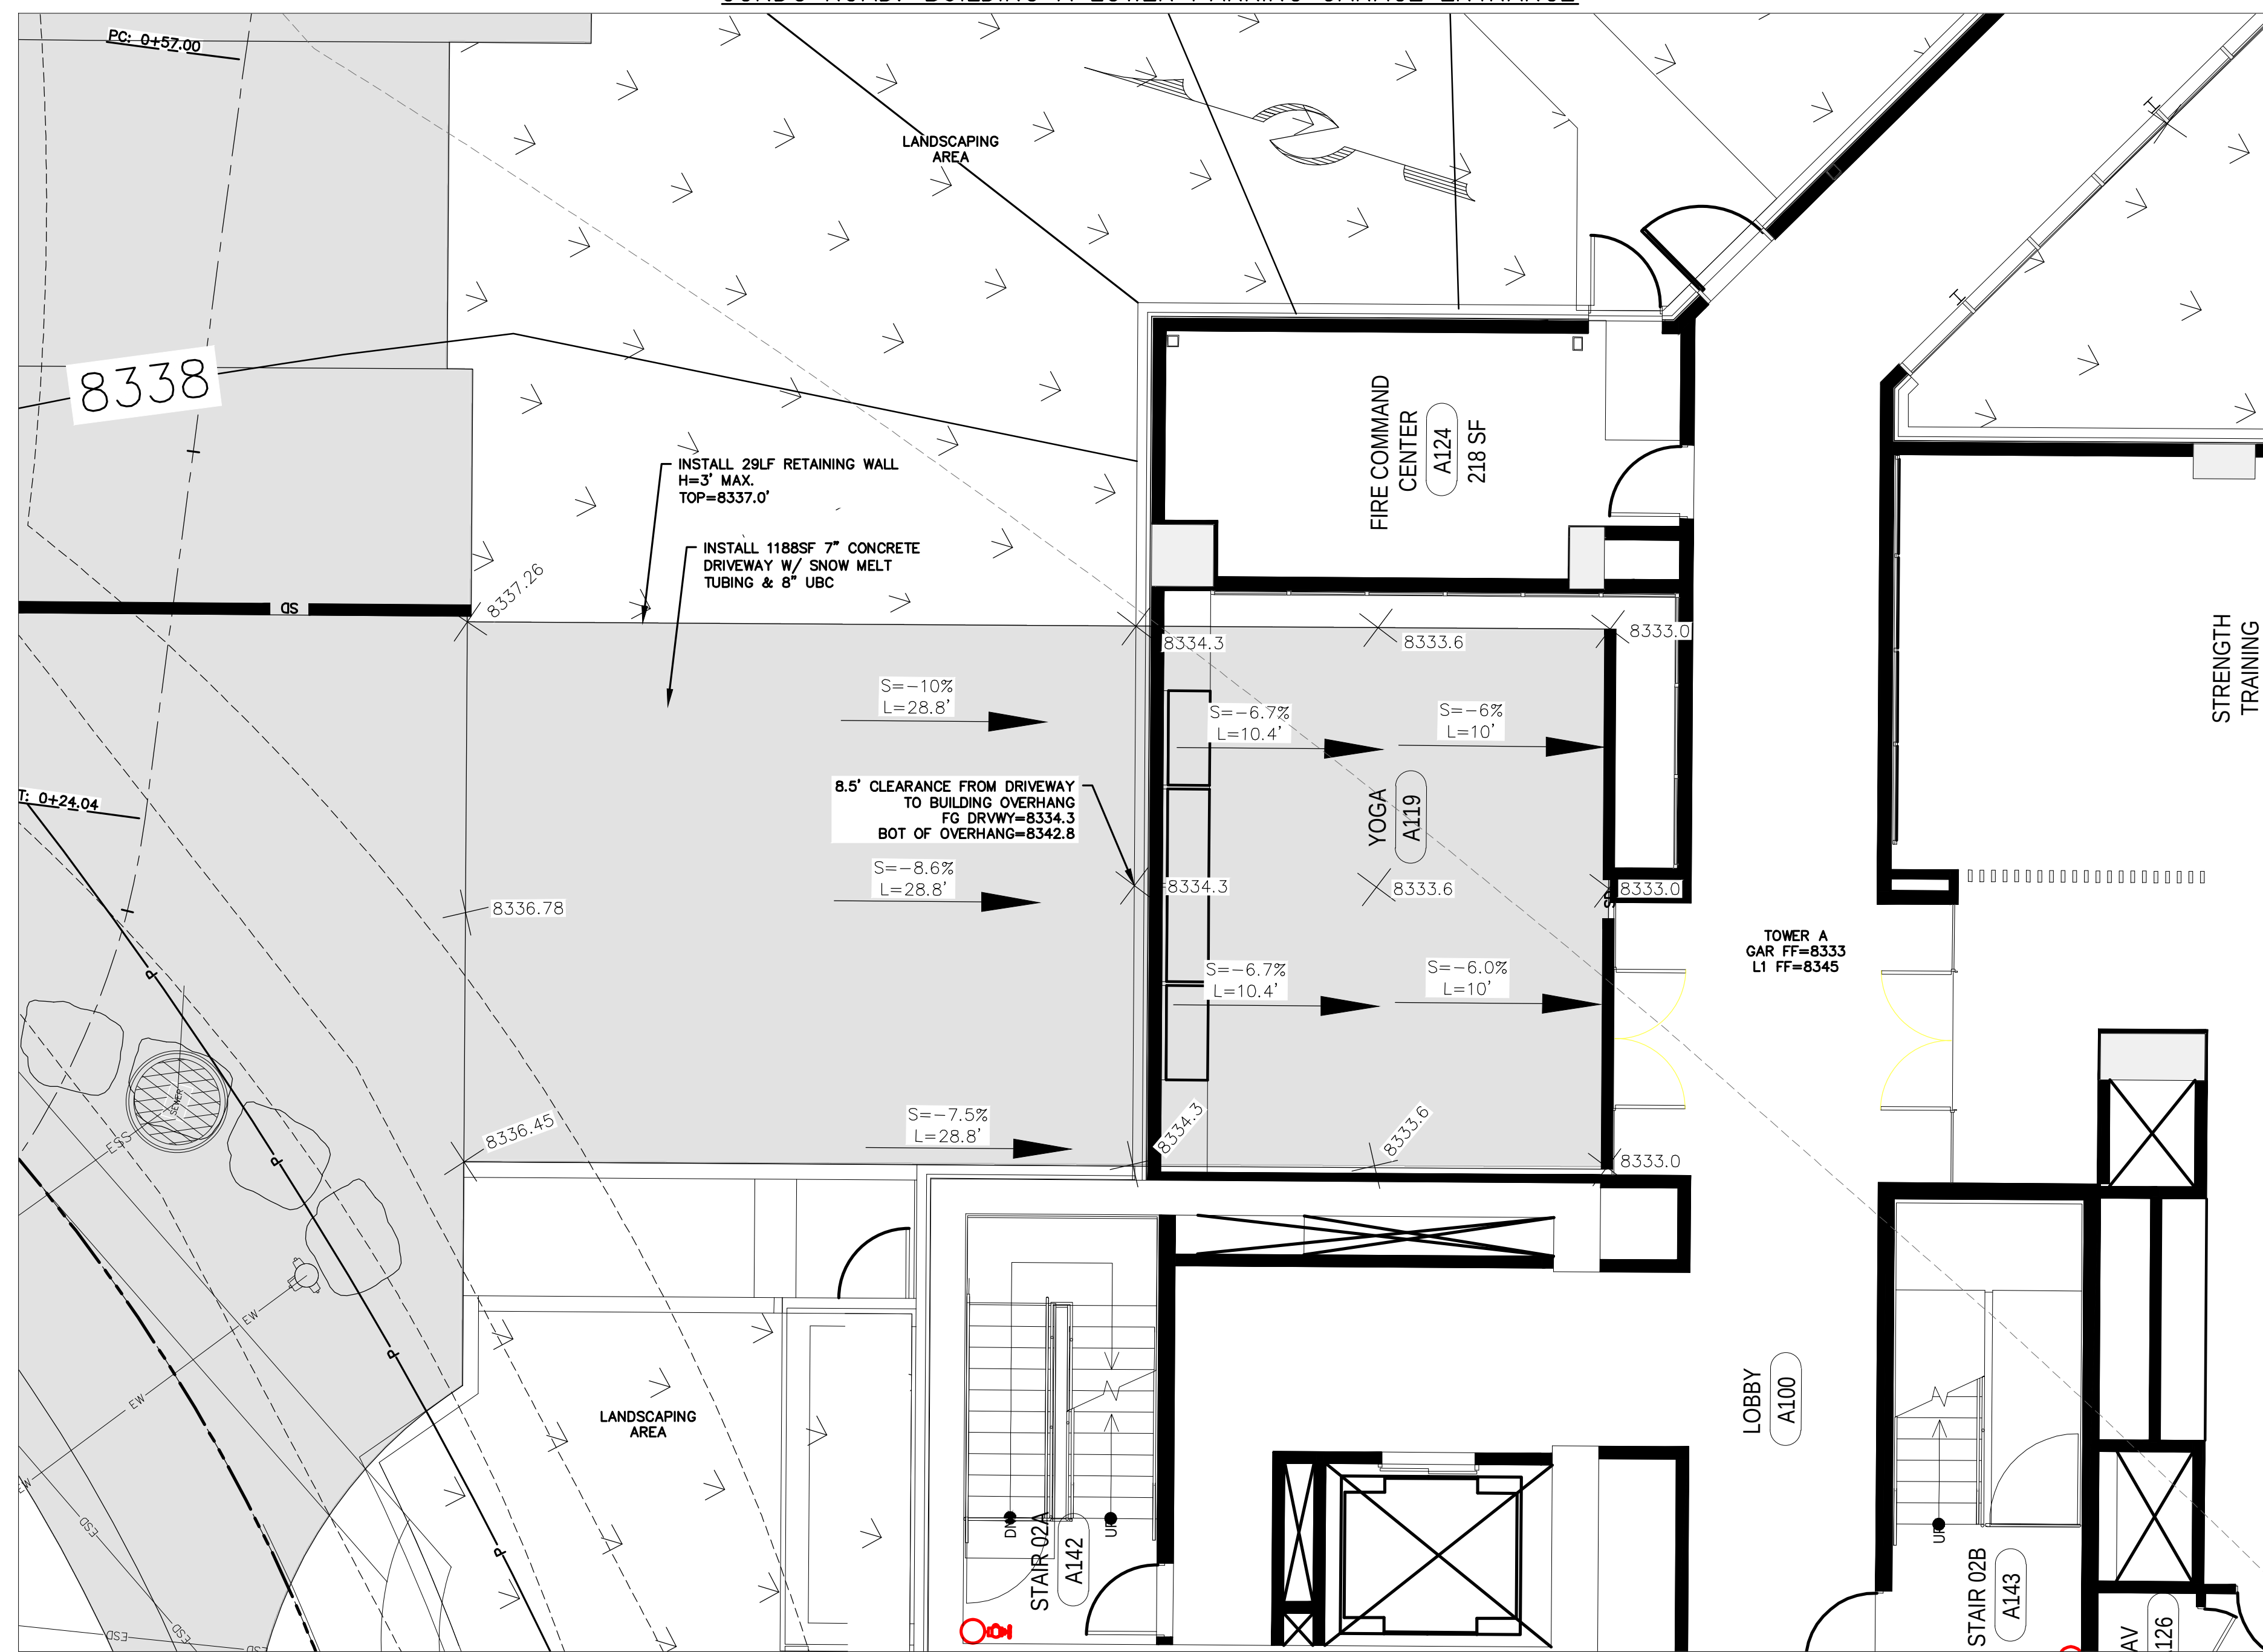

CONDO ROAD: BUILDING B UPPER PARKING GARAGE ENTRANCE



CONDO ROAD: PLAZA ENTRANCE

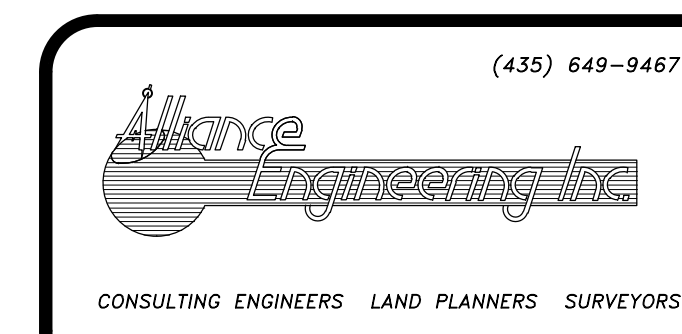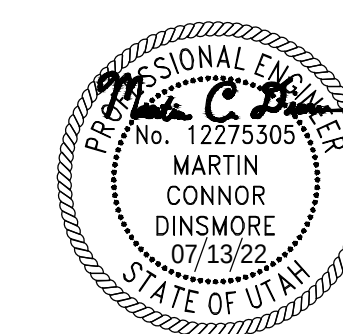

STAFF:
MICHAEL DEMKOWICZ
CONNOR DINSMORE

BUILDING PERMIT SET
ADDITIONAL DRIVEWAY GRADING
SOMMET BLANC DEVELOPMENT
FOR: SOMMET BLANC RESIDENCES I, LLC
JOB NO.: 1-11-18
FILE: X:\Empire\dwg\B2 East Design\B2 East-Civil.dwg

SHEET
C.12