



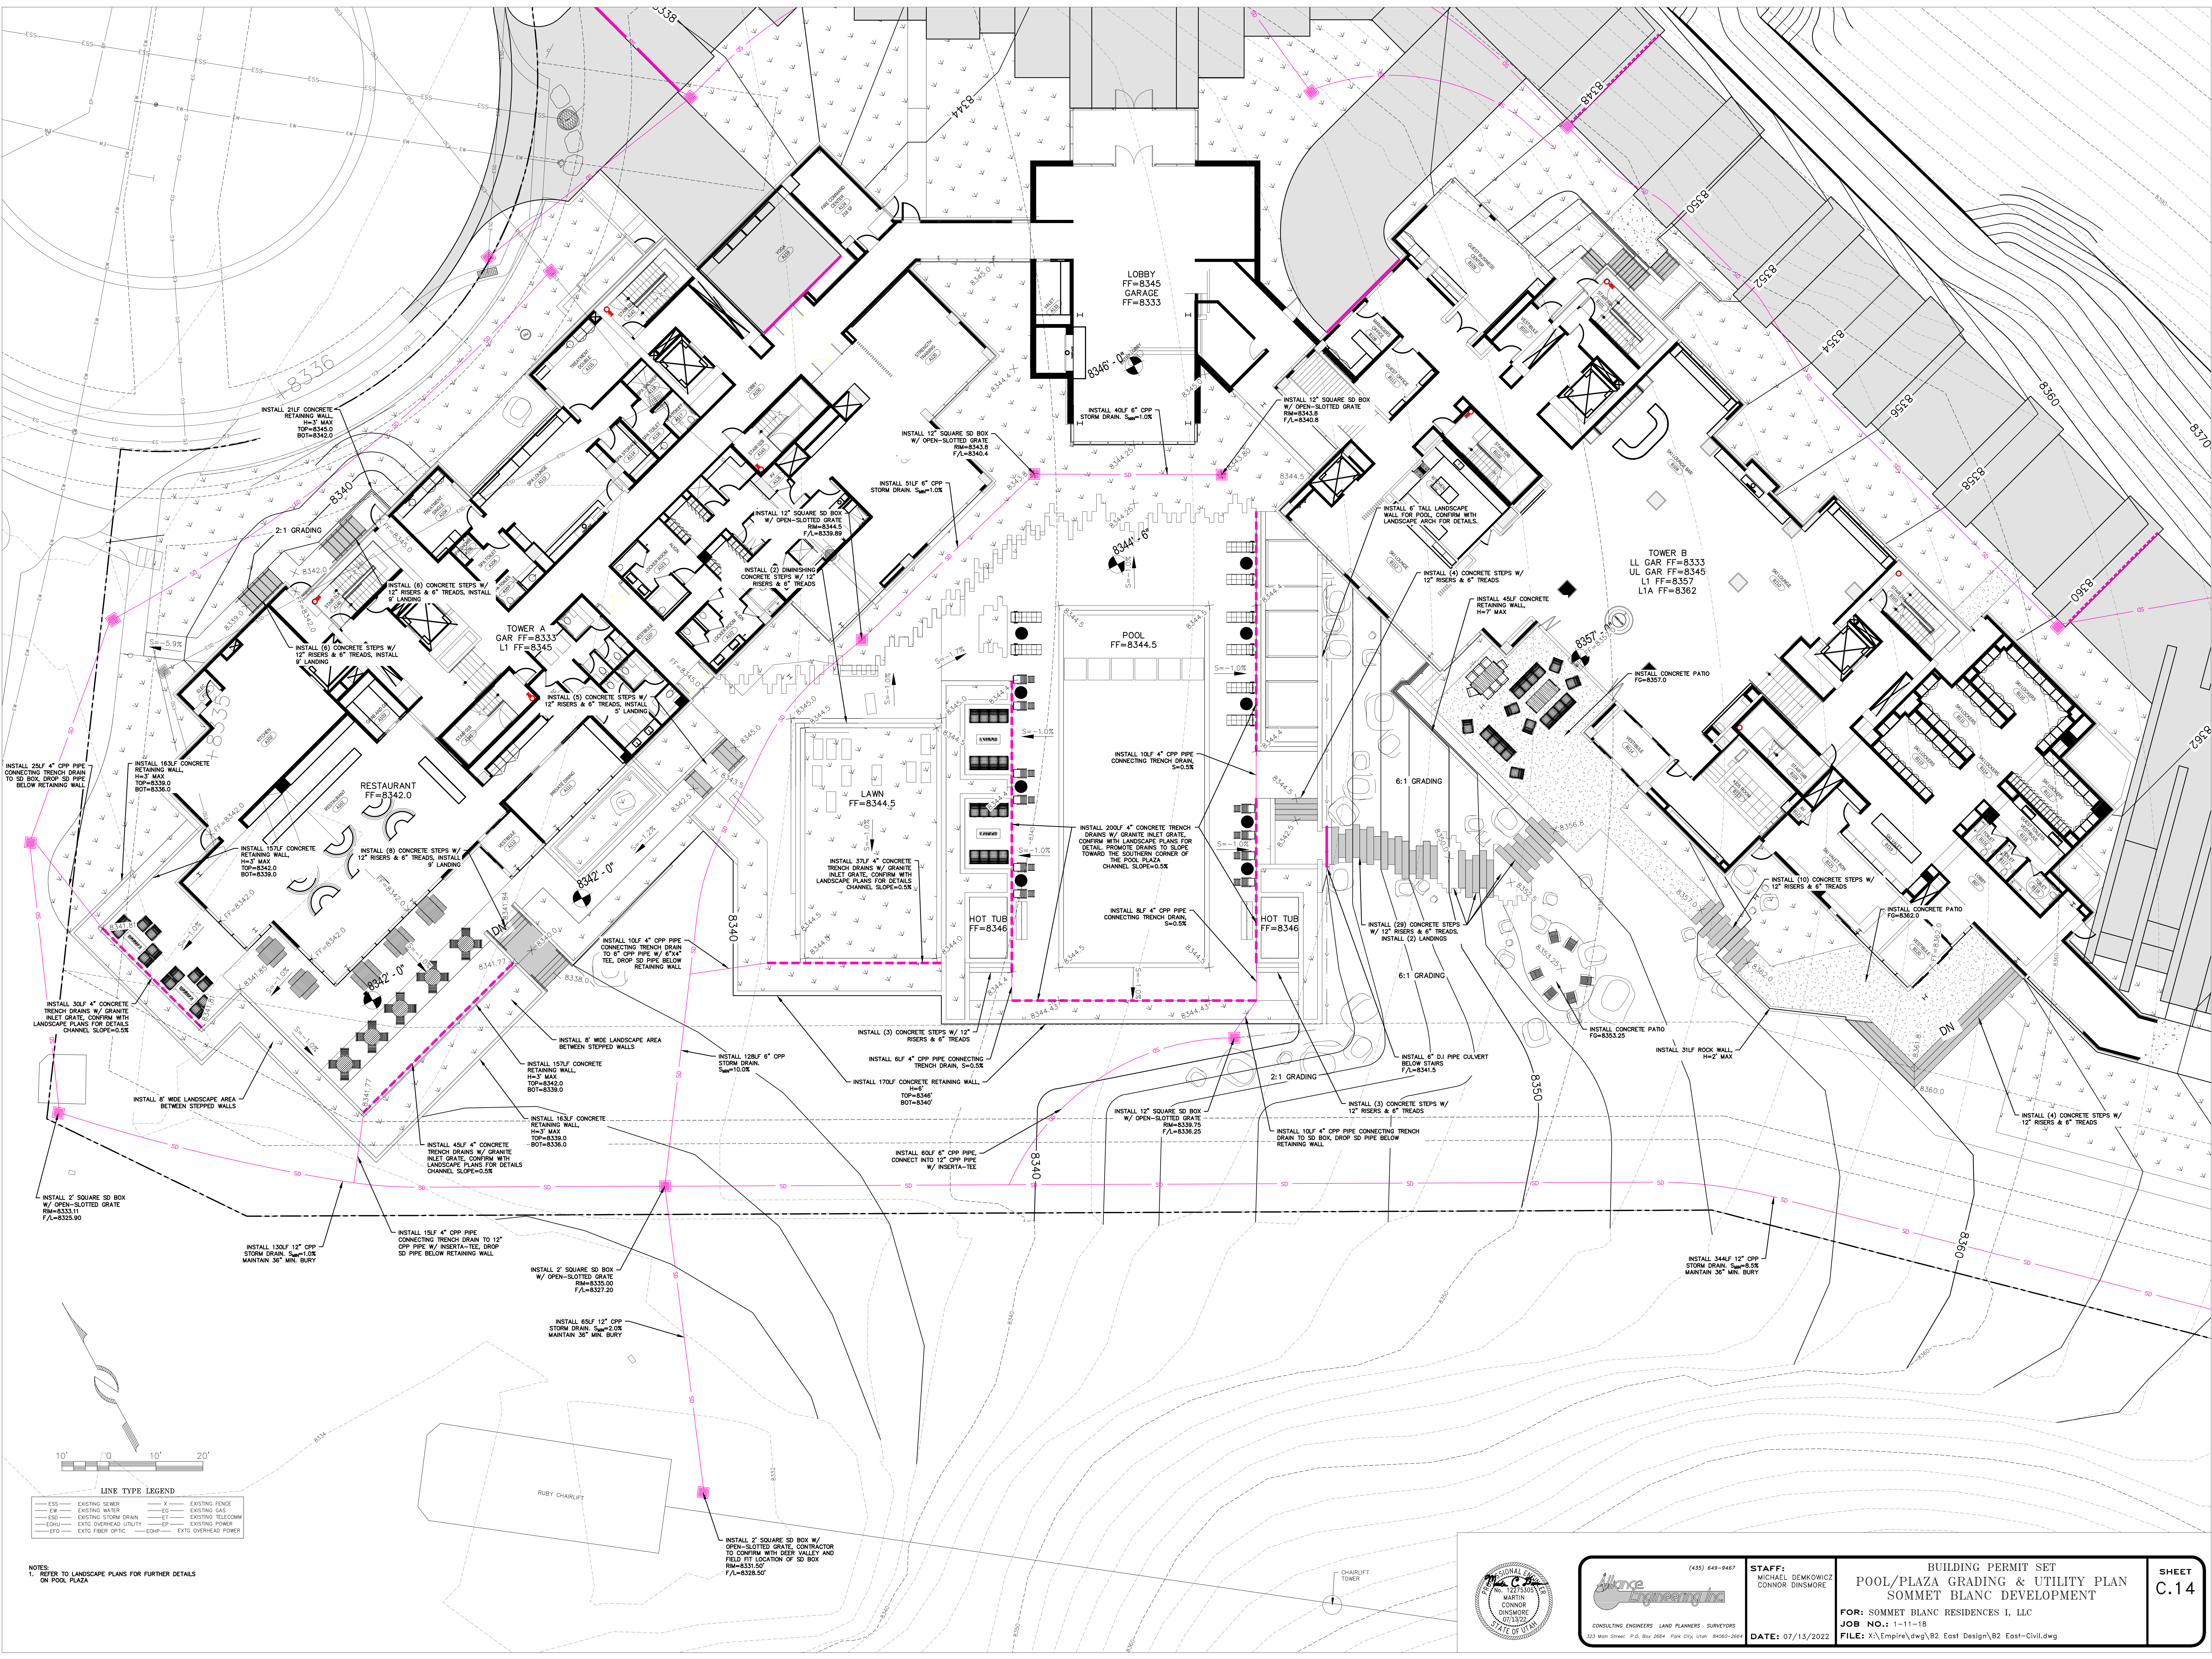

NOTES:
1. REFER TO LANDSCAPE PLANS FOR FURTHER DETAILS ON POOL PLAZA

LINE TYPE LEGEND			
ESS	EXISTING SEWER	EF	EXISTING FENCE
EW	EXISTING WATER	EG	EXISTING GAS
ESD	EXISTING STORM DRAIN	ET	EXISTING TELECOMM
EOUW	EXTD OVERHEAD UTILITY	EP	EXISTING POWER
EFO	EXTD FIBER OPTIC	EOUW	EXTD OVERHEAD POWER

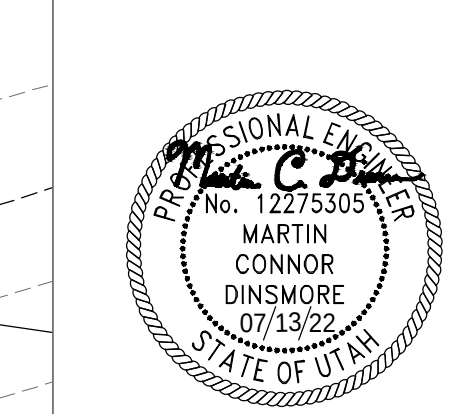

Alliance
CONSULTING ENGINEERS LAND PLANNERS SURVEYORS
323 Main Street P.O. Box 2654 Park City, Utah 84060-2654
(435) 649-9467

STAFF: MICHAEL DEMKOWICZ CONNOR DINSMORE	BUILDING PERMIT SET POOL/PLAZA GRADING & UTILITY PLAN SOMMET BLANC DEVELOPMENT FOR: SOMMET BLANC RESIDENCES I, LLC JOB NO.: 1-11-18 FILE: X:\Empire\dwg\B2 East Design\B2 East-Civil.dwg	SHEET C.14
DATE: 07/13/2022		