


SOMMET BLANC
3300 MARSAC AVE
PARK CITY, UT 84060

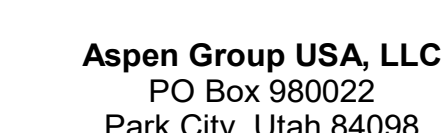

MEP Engineer
WSP USA
1001 Fourth Ave., Suite 3100
Seattle, WA 98154


revisions:

no.	date	b
-----	------	---

IFC SET 2 OF 3
05/17/2024

CONCRETE PLAN -
TOWER A - LVL P2 SPLIT
SLAB

A2.1A.03

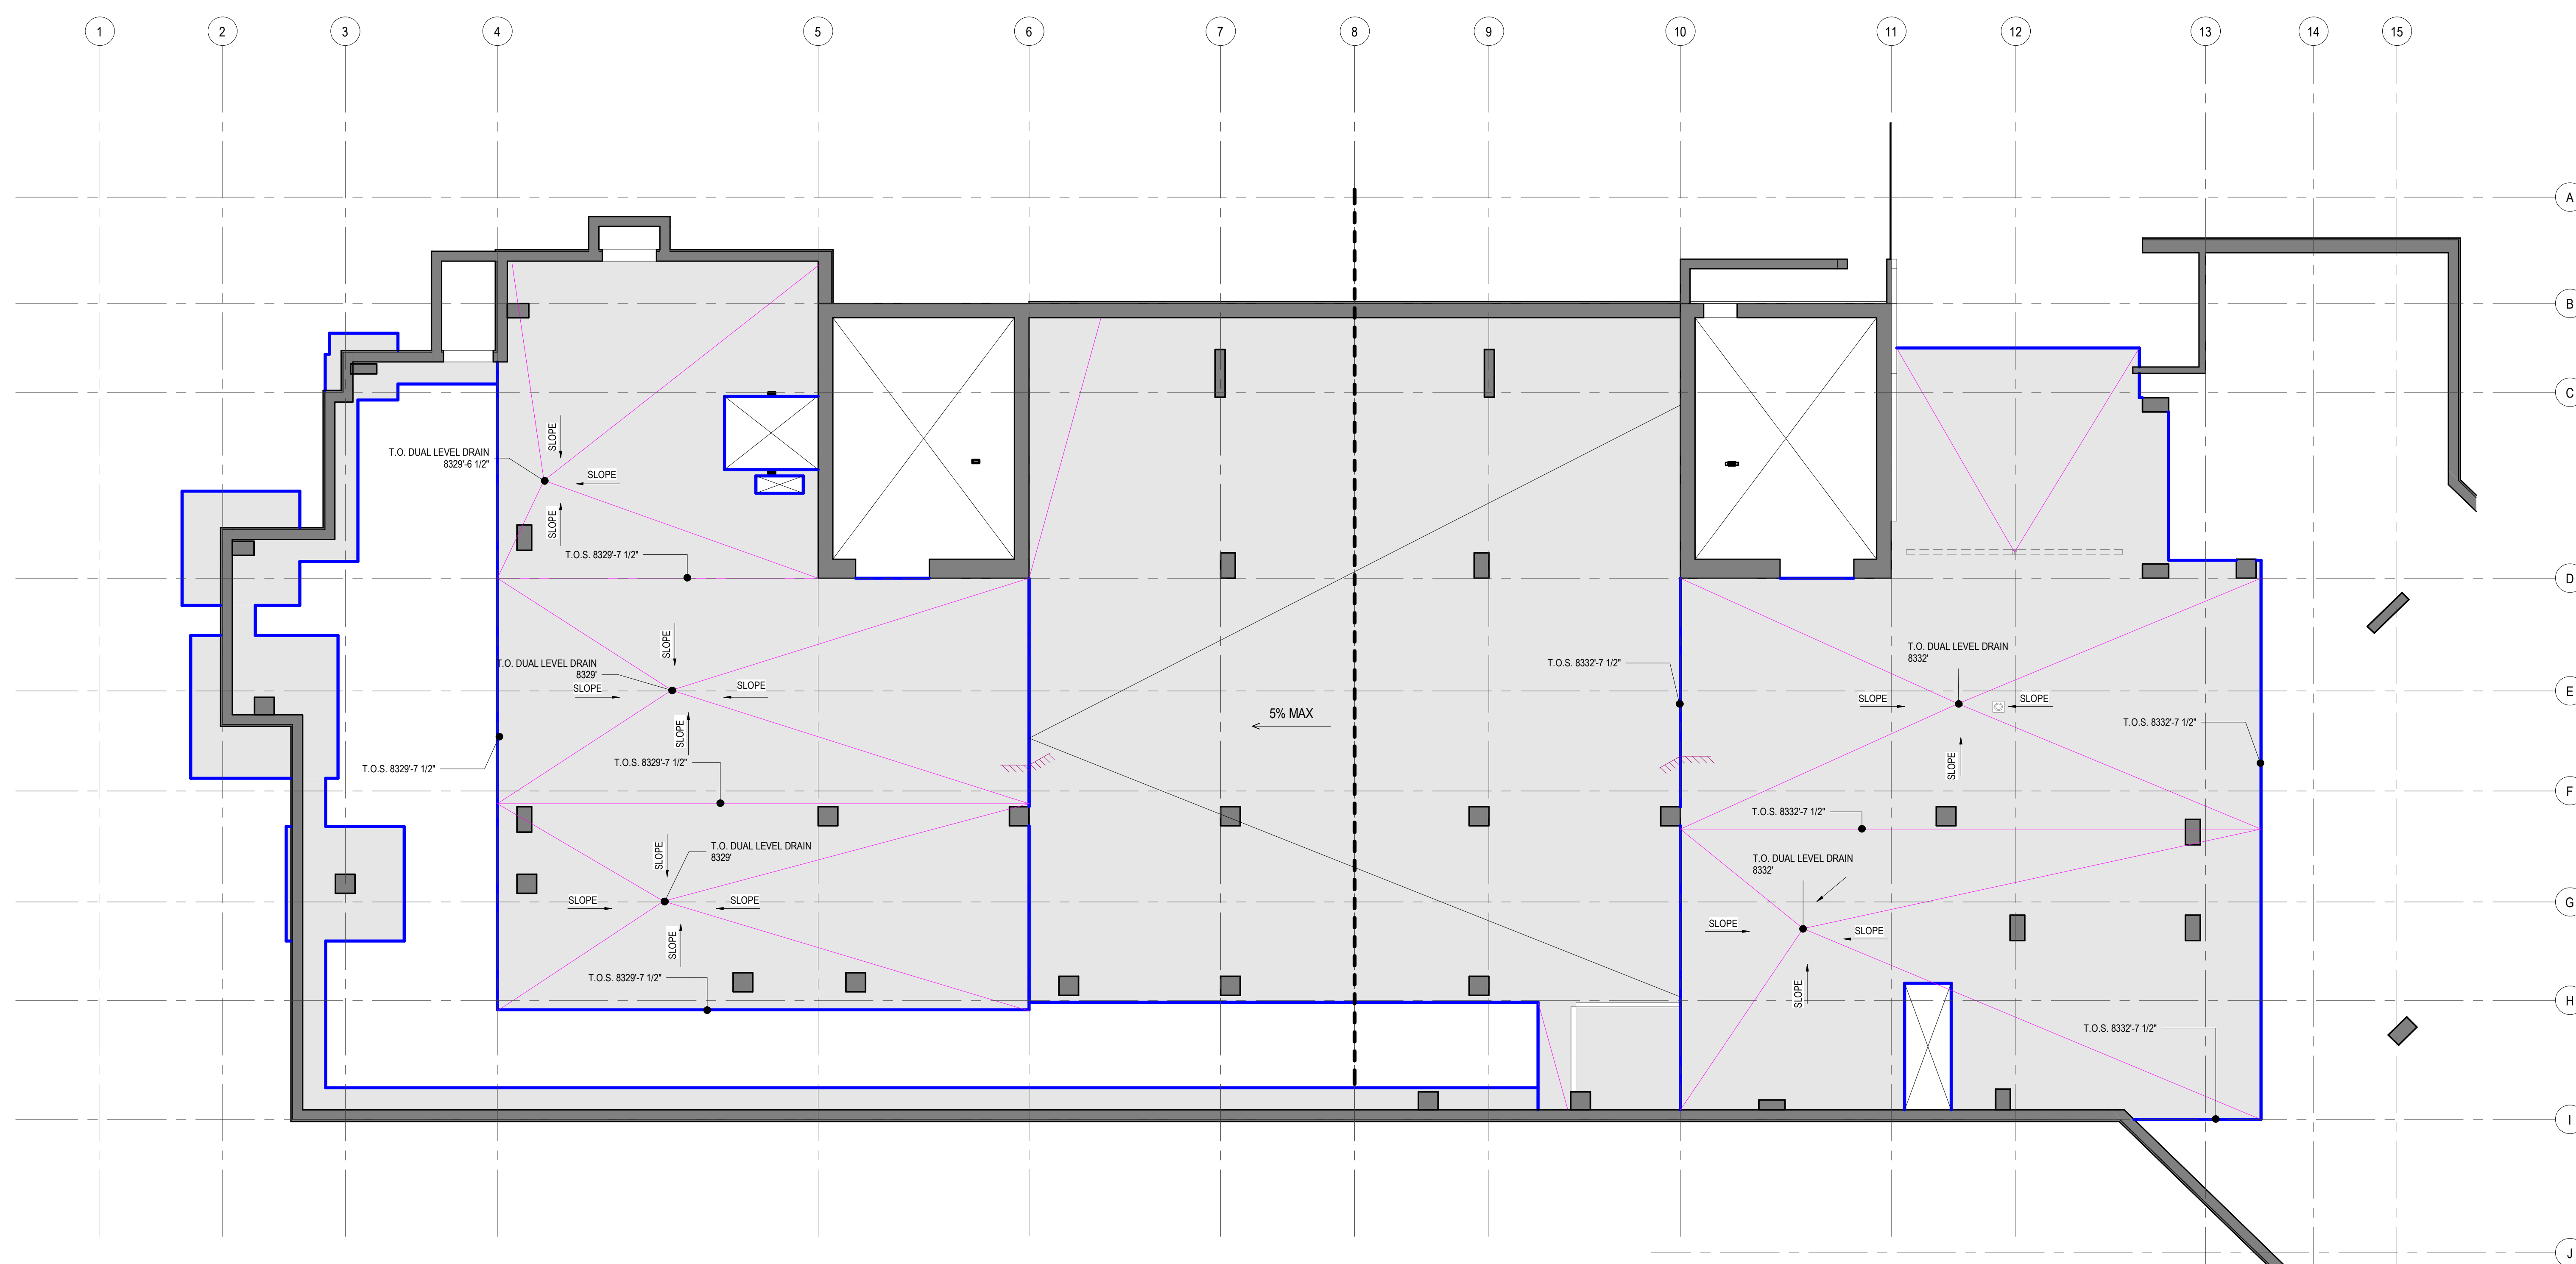

1 CONCRETE PLAN - TOWER A - LEVEL P2 SPLIT SLAB
SCALE: 1/8" = 1'-0"

CONCRETE PLAN -
TOWER A - LVL P2 SPLIT
SLAB

A2.1A.03