



1. DIMENSIONS ARE TO FACE OF STUD OF EXTERIOR WALLS, CORRIDOR WALLS & INTERIOR WALLS, UNO
2. DIMENSIONS ARE TO CENTERLINE OF DEMISING WALLS, UNO
3. ALL EXPOSED STRUCTURAL STEEL TO RECEIVE 1 HR UNTIMES PAINTING, UNO
4. 1" FRAME OF EXTERIOR WALLS TO RECEIVE 1" SIP FROM FACE OF CONCRETE TO ALLOW FOR FLOUS ALIGNMENT OF SHEATHING TO EXIST OF SLAB, UNO
5. CASEWORK DIMENSIONS ARE TO FACE OF FINISH, UNO
6. SEE SHEETS 00.10 AND 00.11 FOR ASSEMBLIES.
7. ALL CORRIDOR WALLS ARE TYPE E6, UNO
8. ALL DEMISING WALLS ARE TYPE J6, UNO
9. ALL INTERIOR PARTITIONS ARE TYPE A6, UNO
10. ALL FURRING AROUND CONCRETE STRUCTURAL COLUMN TYPES G1, UNO
11. ALL VENT SHAFT WALLS ARE TYPE K4, UNO
12. REFER TO LIFE SAFETY PLANS A0.01 - A0.34 FOR FULL EXTENT OF FIRE RATED WALLS
13. UNIT PLAN LAYOUTS ON SHEETS A2.44 - A2.48
14. ALL OWNER PARKING STALLS TO BE CONCRETE WITH CURB AND VEHICLE INFRASTRUCTURE
15. REFER TO SHEET A0.08 FOR ANSIS TYPE B ACCESSIBILITY REQUIREMENTS
16. REFER TO SHEET A0.07 FOR ANSIS TYPE A ACCESSIBILITY REQUIREMENTS
17. REFER TO SHEET A0.06 FOR PUBLIC SPACE ACCESSIBILITY REQUIREMENTS
18. ALL EQUIPMENT ENCLOSURES TO BE CONCRETE WITH CURB AND VEHICLE INFRASTRUCTURE EQUIPMENT ENCLOSURE

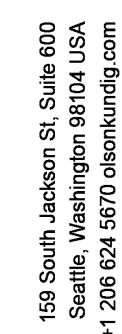

SOMMET BLANC
9300 MARSAC AVE
PARK CITY, UT 84060

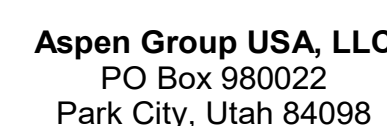

WSP USA
1001 Fourth Ave., Suite 3100
Seattle, WA 98154

checked by JB
job no. 20162
date 05/17

revisions:


04/26/24	PLANNING PLAN REVIEW RESPONSE #
----------	------------------------------------

no.	date
-----	------

IFC SET 2 OF
05/17/2024

PLAN - TOWER A - ROOF

A2.2A.R

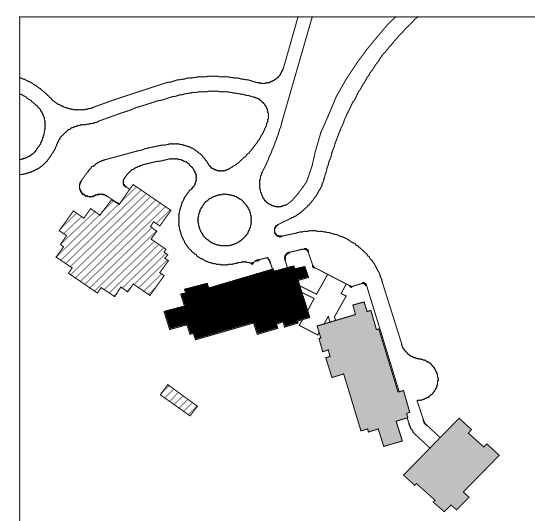

1 TOWER A - ROOF
SCALE: 1/8" = 1'-0"