



PLAN GENERAL NOTES

1. DIMENSIONS ARE TO FACE OF STUD OF EXTERIOR WALLS, CORRIDOR WALLS & INTERIOR WALLS, UNLESS NOTED OTHERWISE.
2. DIMENSIONS ARE TO CENTERLINE OF DEMISING WALLS, UNLESS NOTED OTHERWISE.
3. ALL EXTERIOR STRUCTURAL STEEL SHALL BE PAINTED WITH AN INHIBITING PAINTING UNLESS NOTED OTHERWISE.
4. AT FRAMED EXTERIOR WALLS, FRAMING TO BE SLAB 5/8" FROM FACE OF CONCRETE TO ALLOW FOR FLUSH ALIGNMENT OF SHEATHING TO EDGE OF SLAB UNLESS NOTED OTHERWISE.
5. CASEWORK DIMENSIONS ARE TO FACE OF FINISH UNLESS NOTED OTHERWISE.
6. SEE SHEETS A4.10 AND A4.11 FOR ASSEMBLIES.
7. ALL CORRIDOR WALLS ARE TYPE E6, UNLESS NOTED OTHERWISE.
8. ALL DEMISING WALLS ARE TYPE J6, UNLESS NOTED OTHERWISE.
9. ALL INTERIOR PARTITIONS ARE TYPE A6, UNLESS NOTED OTHERWISE.
10. ALL FURRING AROUND CONCRETE STRUCTURAL COLUMNS TYPE G1, UNLESS NOTED OTHERWISE.
11. ALL VENT SHAFT WALLS ARE TYPE K4, UNLESS NOTED OTHERWISE.
12. REFER TO LIFE SAFETY PLANS A0.30 - A0.34 FOR FULL EXTENT OF FIRE RATED WALLS, UNLESS NOTED OTHERWISE.
13. REFER TO PLAN LAYOUTS ON SHEETS A4.10 - A4.11 FOR DETAILS.
14. ALL OWNER PARKING STALLS SHALL INCLUDE EV INFRASTRUCTURE, UNLESS NOTED OTHERWISE.
15. REFER TO SHEET A0.08 FOR ANSIs TYPE B ACCESSIBILITY REQUIREMENTS, UNLESS NOTED OTHERWISE.
16. REFER TO SHEET A0.07 FOR ANSIs TYPE A ACCESSIBILITY REQUIREMENTS, UNLESS NOTED OTHERWISE.
17. REFER TO SHEET A0.06 FOR ADA PUBLIC SPACE ACCESSIBILITY REQUIREMENTS, UNLESS NOTED OTHERWISE.
18. ALL MECHANICAL EQUIPMENT LOCATED WITHIN ELEVATOR MECHANICAL ENCLOSURE, UNLESS NOTED OTHERWISE.

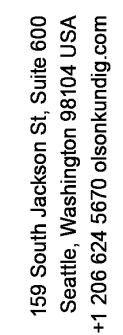

SOMMET BLANC
9300 MARSAC AVE
PARK CITY, UT 84060

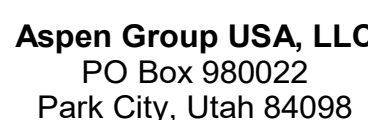

MEP Engineer
WSP USA
1001 Fourth Ave., Suite 3100
Seattle, WA 98154

principal architect TK, KM
project manager TM, JB, SL, MD
drawn by SK, SS, JR, CP, EA,
JF, BD
checked by JB
job no. 20562
date 05/17/2024

revisions:		


no.	date	by
-----	------	-----------

no.	date	by
-----	------	----

IFC SET 2 OF 3
05/17/2024

UNIT PLAN - TOWER
AB-UNIT F

A2.4.F

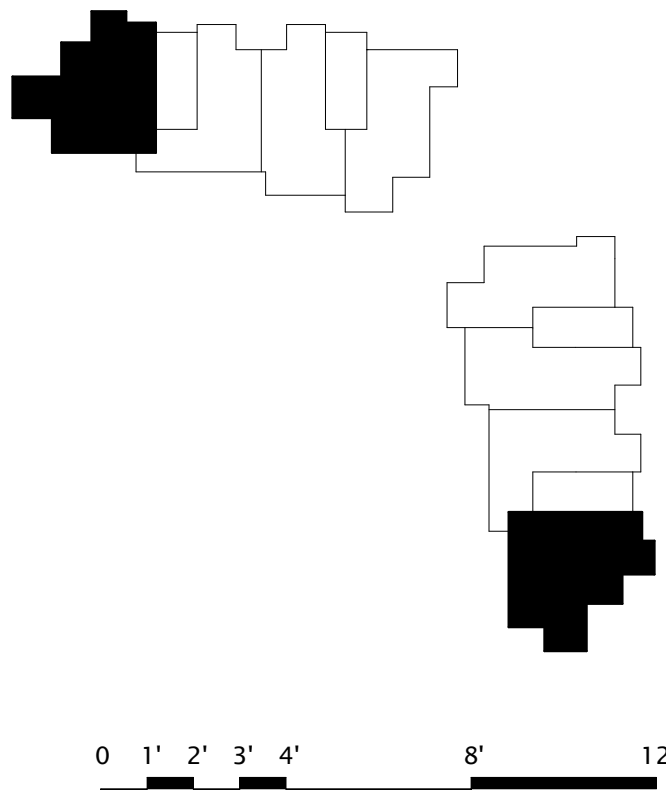

1 ENLARGED PLAN - A/B-UNIT F
SCALE: 1/4" = 1'-0"